

AMENDMENT OF SOLICITATION/MODIFICATION OF CONTRACT			1. CONTRACT ID CODE	PAGE OF PAGES	
			J	1	9
2. AMENDMENT/MODIFICATION NO. 0004	3. EFFECTIVE DATE 12-Oct-2005	4. REQUISITION/PURCHASE REQ. NO.		5. PROJECT NO.(If applicable) Dalmado	
6. ISSUED BY USACE, CONTRACTING DIVISION ATTN: CEMVN-CT, ROOM 172 7400 LEAKE AVE. NEW ORLEANS LA 70118-3651	CODE W912P8	7. ADMINISTERED BY (If other than item 6) <b>See Item 6</b>		CODE	
8. NAME AND ADDRESS OF CONTRACTOR (No., Street, County, State and Zip Code)			X	9A. AMENDMENT OF SOLICITATION NO. W912P8-06-R-0002	
			X	9B. DATED (SEE ITEM 11) 09-Oct-2005	
				10A. MOD. OF CONTRACT/ORDER NO.	
				10B. DATED (SEE ITEM 13)	
CODE			FACILITY CODE		
<b>11. THIS ITEM ONLY APPLIES TO AMENDMENTS OF SOLICITATIONS</b>					
<input checked="" type="checkbox"/> The above numbered solicitation is amended as set forth in Item 14. The hour and date specified for receipt of Offer <input checked="" type="checkbox"/> is extended, <input type="checkbox"/> is not extended.					
<p>Offer must acknowledge receipt of this amendment prior to the hour and date specified in the solicitation or as amended by one of the following methods:</p> <p>(a) By completing Items 8 and 15, and returning _____ copies of the amendment; (b) By acknowledging receipt of this amendment on each copy of the offer submitted; or (c) By separate letter or telegram which includes a reference to the solicitation and amendment numbers. FAILURE OF YOUR ACKNOWLEDGMENT TO BE RECEIVED AT THE PLACE DESIGNATED FOR THE RECEIPT OF OFFERS PRIOR TO THE HOUR AND DATE SPECIFIED MAY RESULT IN REJECTION OF YOUR OFFER. If by virtue of this amendment you desire to change an offer already submitted, such change may be made by telegram or letter, provided each telegram or letter makes reference to the solicitation and this amendment, and is received prior to the opening hour and date specified.</p>					
12. ACCOUNTING AND APPROPRIATION DATA (If required)					
<b>13. THIS ITEM APPLIES ONLY TO MODIFICATIONS OF CONTRACTS/ORDERS. IT MODIFIES THE CONTRACT/ORDER NO. AS DESCRIBED IN ITEM 14.</b>					
A. THIS CHANGE ORDER IS ISSUED PURSUANT TO: (Specify authority) THE CHANGES SET FORTH IN ITEM 14 ARE MADE IN THE CONTRACT ORDER NO. IN ITEM 10A.					
B. THE ABOVE NUMBERED CONTRACT/ORDER IS MODIFIED TO REFLECT THE ADMINISTRATIVE CHANGES (such as changes in paying office, appropriation date, etc.) SET FORTH IN ITEM 14, PURSUANT TO THE AUTHORITY OF FAR 43.103(B).					
C. THIS SUPPLEMENTAL AGREEMENT IS ENTERED INTO PURSUANT TO AUTHORITY OF:					
D. OTHER (Specify type of modification and authority)					
E. IMPORTANT: Contractor <input type="checkbox"/> is not, <input type="checkbox"/> is required to sign this document and return _____ copies to the issuing office.					
14. DESCRIPTION OF AMENDMENT/MODIFICATION (Organized by UCF section headings, including solicitation/contract subject matter where feasible.) The above numbered solicitation for Chalmette Area Plan Emergency Restoration, MRGO B/L Station 714+55 to 1007+91, Hurricane Protection Levee, St. Bernard Parish, LA is amended as follows: <ol style="list-style-type: none"> <li>Section 02318 para 3.1.2.1. Delete words "compacted" &amp; replace with "semicompacted". (see attached)</li> <li>Revised bid schedule, section 00010 (see attached)</li> <li>Revised Plan &amp; Profile &amp; Typical Design section drawings (see attached)</li> <li>Closing Date: PROPOSALS ARE DUE 13 OCT 2005 AT 1:00 PM LOCAL TIME.</li> </ol>					
Except as provided herein, all terms and conditions of the document referenced in Item 9A or 10A, as heretofore changed, remains unchanged and in full force and effect.					
15A. NAME AND TITLE OF SIGNER (Type or print)			16A. NAME AND TITLE OF CONTRACTING OFFICER (Type or print)		
			TEL: _____ EMAIL: _____		
15B. CONTRACTOR/OFFEROR	15C. DATE SIGNED	16B. UNITED STATES OF AMERICA		16C. DATE SIGNED	
_____ (Signature of person authorized to sign)		BY _____ (Signature of Contracting Officer)		12-Oct-2005	

### 3.1.2.1 Criteria

Borrow areas shall conform to the requirements prescribed herein and as shown on the drawings. The permissible depths in the borrow area are indicated on the drawings. The bottom of the borrow area excavated under this contract shall be left relatively smooth and sloped to provide surface drainage to the low side of the borrow area as soon as all materials have been removed or the Contractor has completed the use of the borrow area. Abrupt changes in grade shall be avoided. Any excavation below the depths and slopes specified herein, or shown on the drawings, shall be backfilled by the Contractor, at its expense, to the specified permissible excavation line, with material placed and compacted in accordance with 02332- 3.2. The borrow areas used for semi-compacted fill under this contract shall be drained and kept dry during excavation. Excavation for semi-compacted fill will not be permitted in water nor shall excavated material be scraped, dragged or otherwise moved through water. Drainage of borrow areas shall be accomplished by ditching, sump pumping or other approved methods. Except as required by variable right-of-way widths, abrupt changes in borrow area alignment shall be avoided. To conserve arable land and make optimum use of available material, excavation shall begin at one end of the borrow and be made continuous across the width of the areas to the required borrow depths. Excavation shall start at the back side of the pit along the length of the pit. The excavation shall be long enough to provide the required quantity of material, and shall be accomplished in such manner that all available material within the required width to full depth, will be utilized.

SECTION 00010 - BIDDING SCHEDULE

Chalmette Area Plan Emergency Restoration  
 MRGO B/L 714+55 to 1007+91  
 Hurricane Protection Levee  
 St. Bernard Parish, Louisiana

Item	Description	Estimated Quantity	Unit	Unit Price	Estimated Amount
0001	Mobilization and Demobilization	1	LS		
0002	Clearing and Grubbing	1	LS		
0003	Borrow Pit Development	1	LS		
0004	Embankment, Semi-Compacted Fill				
0004AA	First 560,000 CY	517,500	CY		
0004AB	All Over 560,000 CY	172,500	CY		
0005	Embankment, Un-Compacted Fill				
0005AA	First 277,00 Cubic Yards	277,000	CY		
0005AB	All over 277,000 Cubic Yards	93,000	CY		
0006	Fertilizing, Seeding and Mulching	250.0	AC		
				TOTAL:	\$



Award will be made as a whole to one bidder.

00010-3

ED 06-036





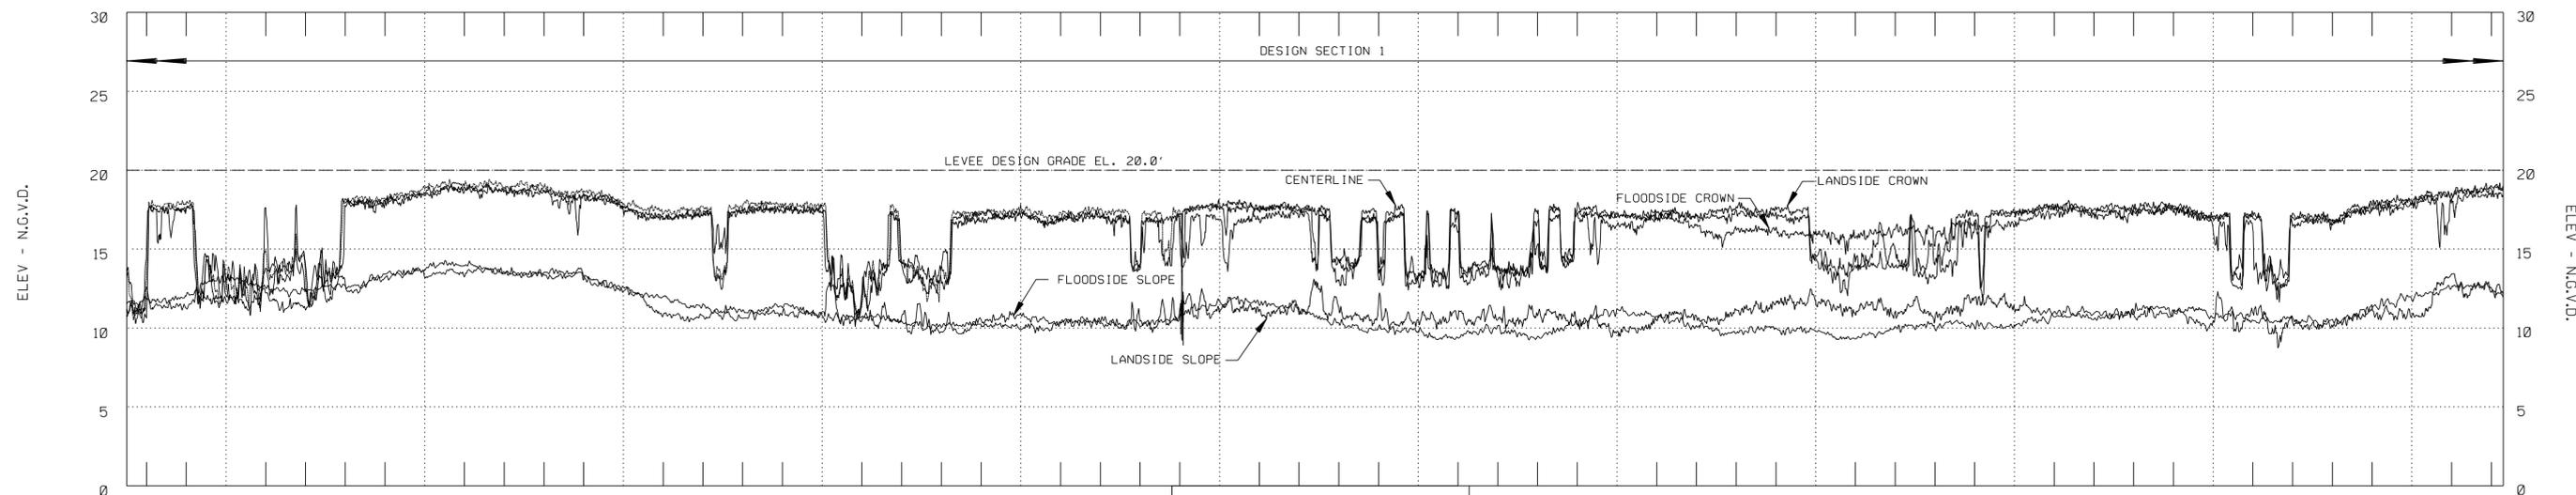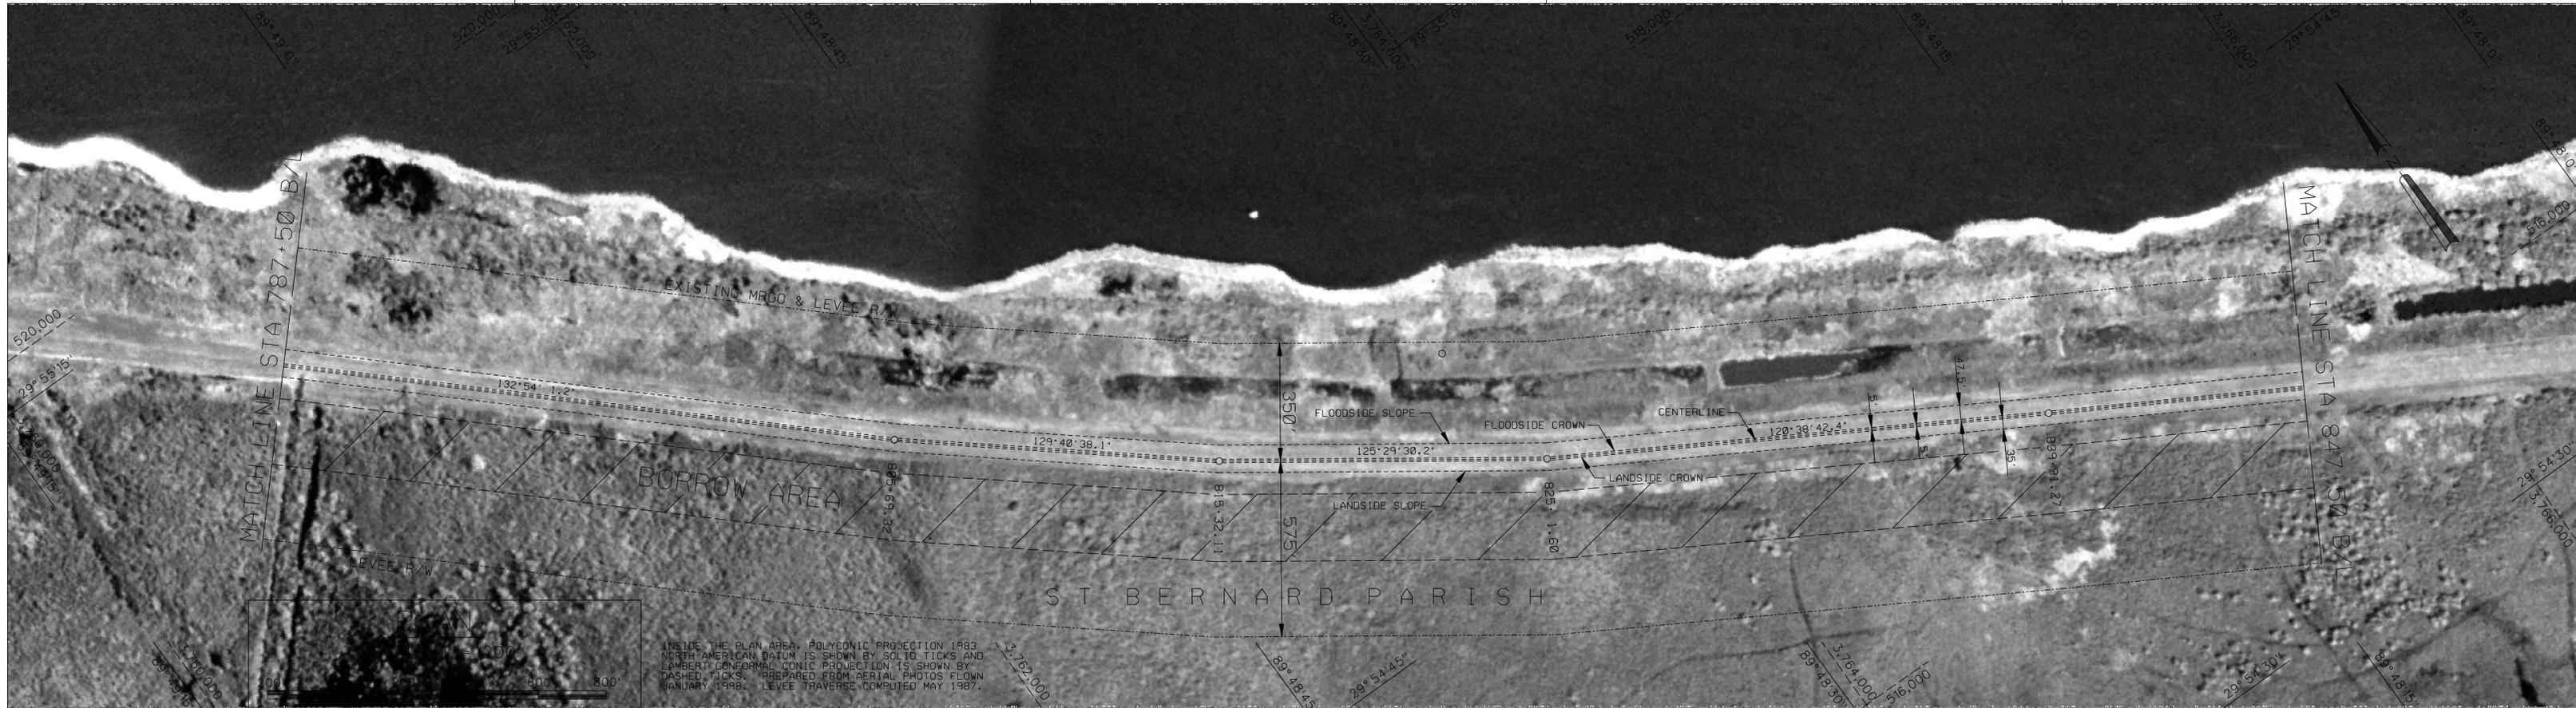

**PROFILE**  
 HORIZONTAL SCALE 1" = 200'  
 VERTICAL SCALE 1" = 5'

REV.	AMENDMENT NO.	DESCRIPTION	BY	DATE	APP'D.
1		CHANGED DESIGN SECTION	S.O.J.	10/11/05	

LAKE PONTCHARTRAIN AND VICINITY  
 CHALMETTE AREA PLAN EMERGENCY RESTORATION  
**LEVEE RESTORATION EAST OF BAYOU DUPRE**  
 MRGO B/L STA. 714+55 TO STA. 1007+91  
 PLAN AND PROFILE  
 ST. BERNARD PARISH, LA


U.S. ARMY ENGINEER DISTRICT, NEW ORLEANS  
 CORPS OF ENGINEERS  
 NEW ORLEANS, LOUISIANA



DESIGNED BY: S.O.J.  
 DRAWN BY: P.M.C.  
 CHECKED BY: N.I.M.

PLOT SCALE: 200  
 PLOT DATE: OCT. 2005  
 DATE: 2005

CADD FILE: XXXX14.DGN  
 FILE NO.: H-8-XXXX

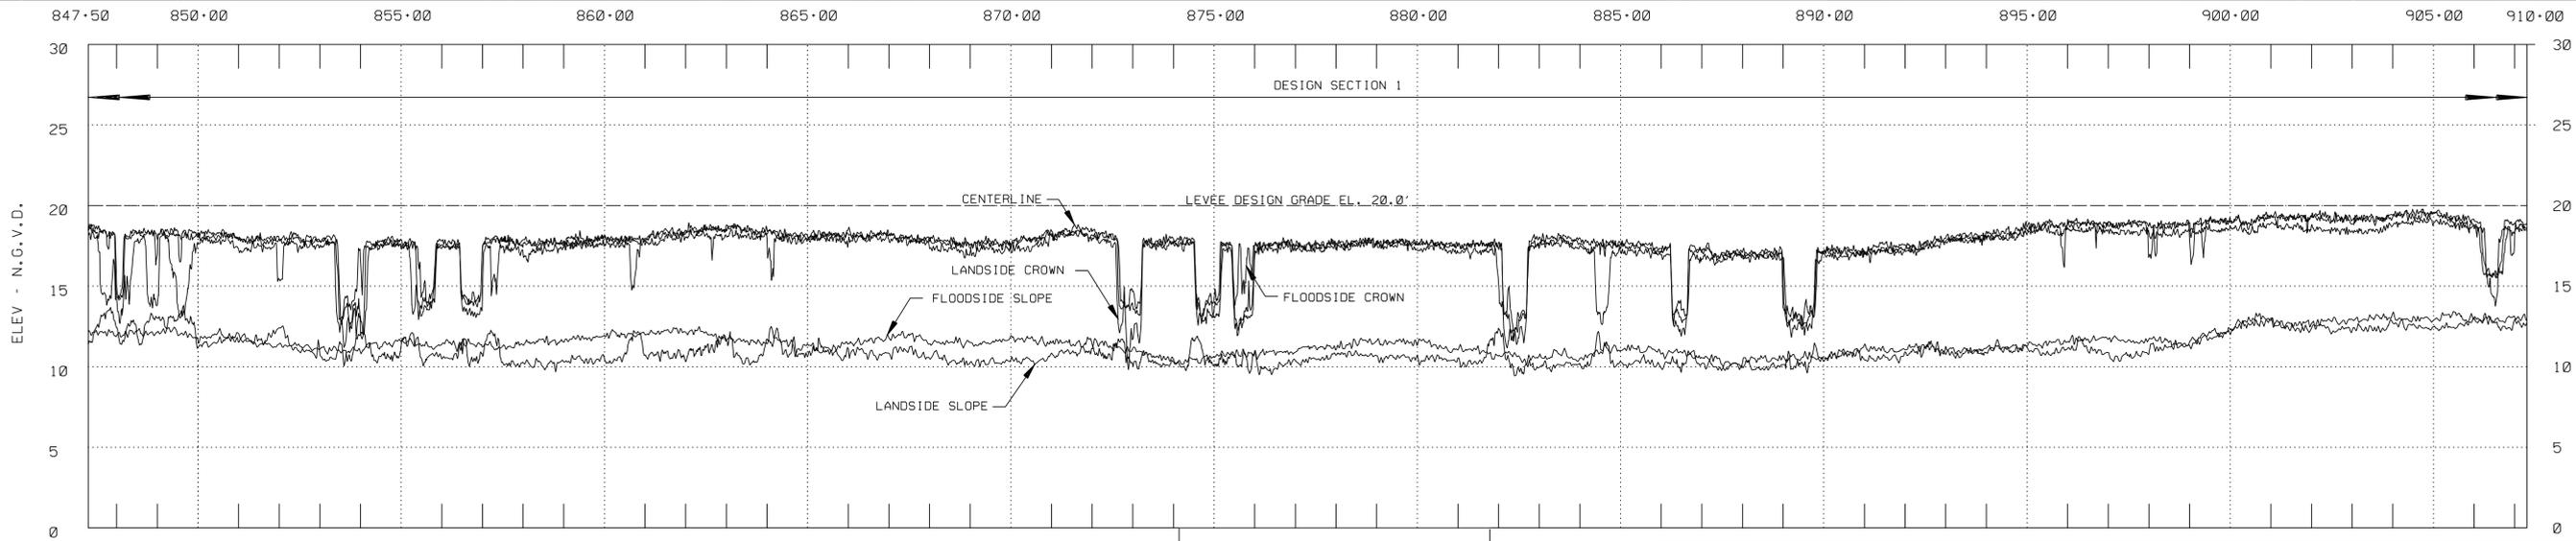


**PROFILE**  
 HORIZONTAL SCALE 1" = 200'  
 VERTICAL SCALE 1" = 5'

REV.	AMENDMENT NO.	DESCRIPTION	BY	DATE	APP'D.
1		CHANGED DESIGN SECTION	S.O.J.	10/11/05	

LAKE PONTCHARTRAIN AND VICINITY  
 CHALMETTE AREA PLAN EMERGENCY RESTORATION  
**LEVEE RESTORATION EAST OF BAYOU DUPRE**  
 MRGO B/L STA. 714+55 TO STA. 1007+91  
 PLAN AND PROFILE  
 ST. BERNARD PARISH, LA  
 U.S. ARMY ENGINEER DISTRICT, NEW ORLEANS  
 CORPS OF ENGINEERS  
 NEW ORLEANS, LOUISIANA



DESIGNED BY: S.O.J.  
 DRAWN BY: P.M.C.  
 CHECKED BY: N.I.M.  
 PLOT SCALE: 200  
 PLOT DATE: OCT. 2005  
 DATE: 2005  
 CADD FILE: XXXX14.DGN  
 FILE NO.: H-8-XXXX

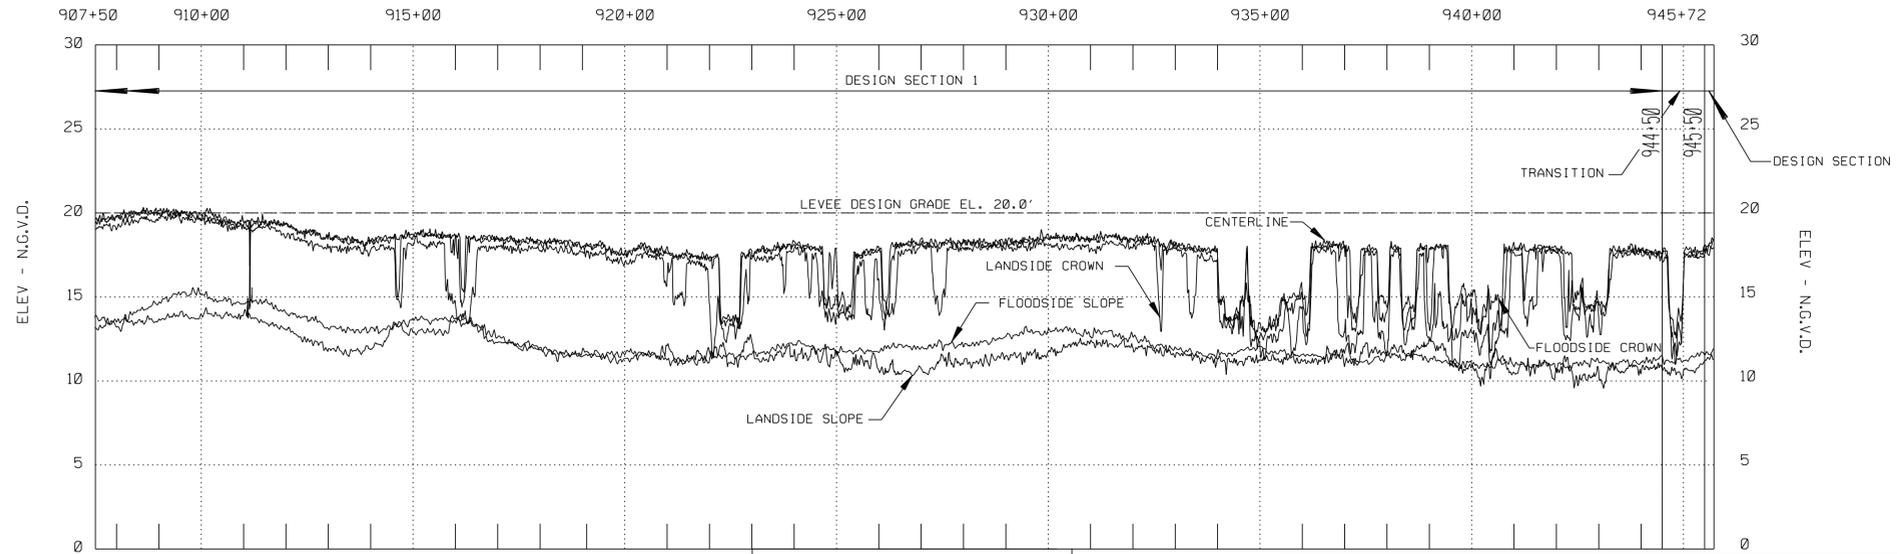

**PROFILE**  
HORIZONTAL SCALE 1" = 200'  
VERTICAL SCALE 1" = 5'

REV.	AMENDMENT NO.	DESCRIPTION	BY	DATE	APP'D.
1		CHANGED DESIGN SECTION	S.O.J.	10/11/05	

LAKE PONTCHARTRAIN AND VICINITY  
CHALMETTE AREA PLAN EMERGENCY RESTORATION

**LEVEE RESTORATION EAST OF BAYOU DUPRE**  
MRGO B/L STA. 714+55 TO STA. 1007+91

PLAN AND PROFILE  
ST. BERNARD PARISH, LA


U.S. ARMY ENGINEER DISTRICT, NEW ORLEANS  
CORPS OF ENGINEERS  
NEW ORLEANS, LOUISIANA



DESIGNED BY: S.O.J.    PLOT SCALE: 200'    PLOT DATE: OCT. 2005    CADD FILE: XXXX14.DGN  
DRAWN BY: P.M.C.    FILE NO. H-8-XXXX  
CHECKED BY: N.I.M.    DATE: 2005




SAFETY IS A PART OF YOUR CONTRACT

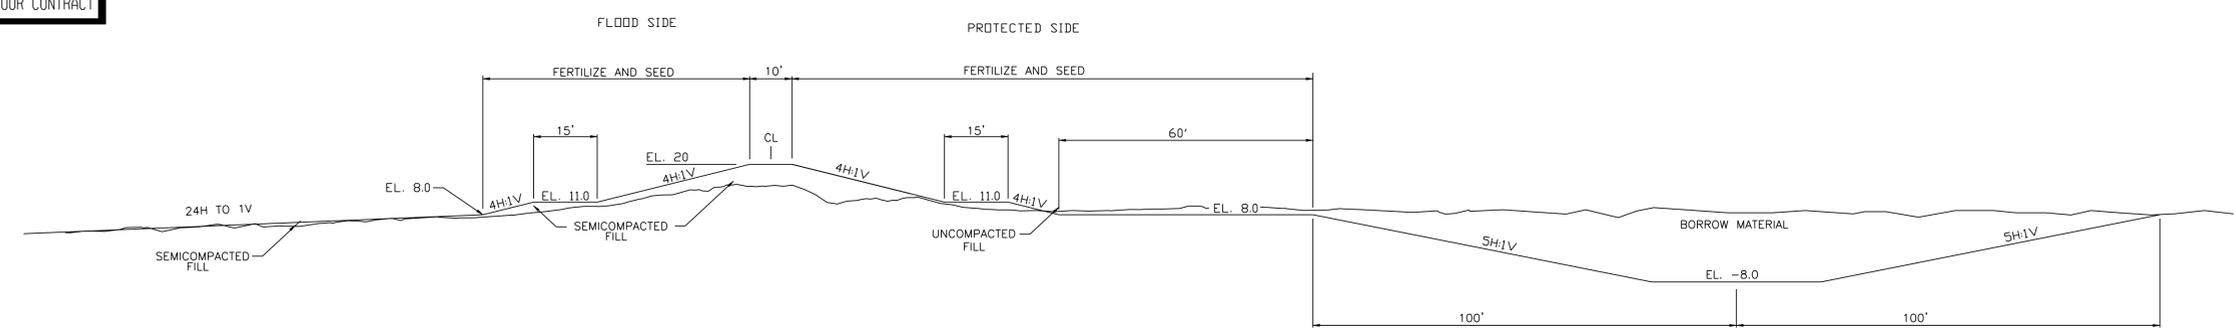


DESIGN SECTION 1  
 STA 714+55 TO STA 944+50  
 (TRANSITION SECTION 944+50 TO 945+50)  
 N.T.S.

NOTE:  
 NO WORK AREA  
 STA. 951+00 TO STA. 962+00

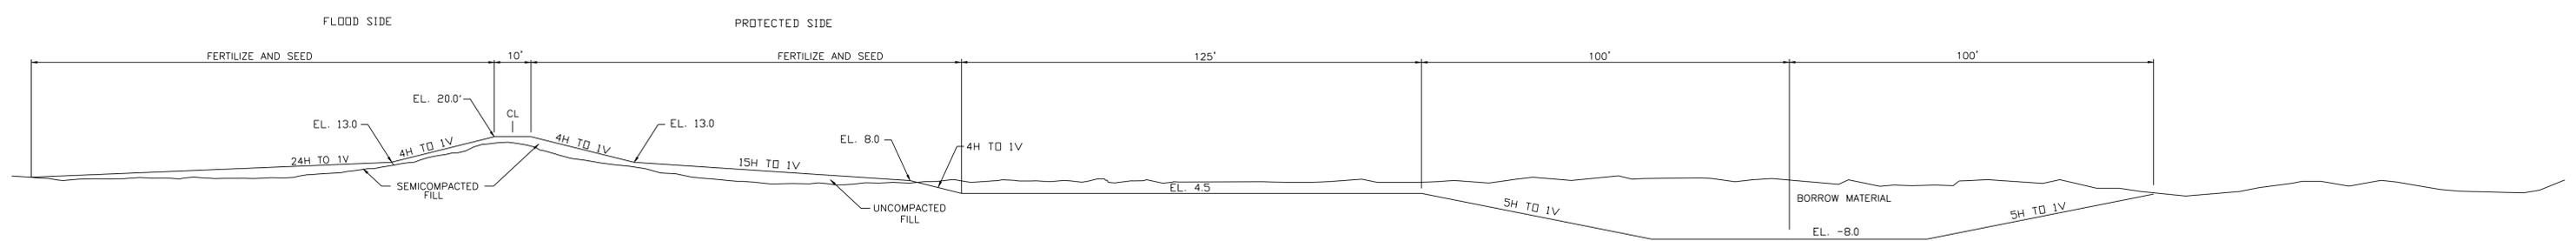

DESIGN SECTION 2  
 STA 945+50 TO STA 965+57  
 STA 981+58 TO STA 1007+91  
 N.T.S.

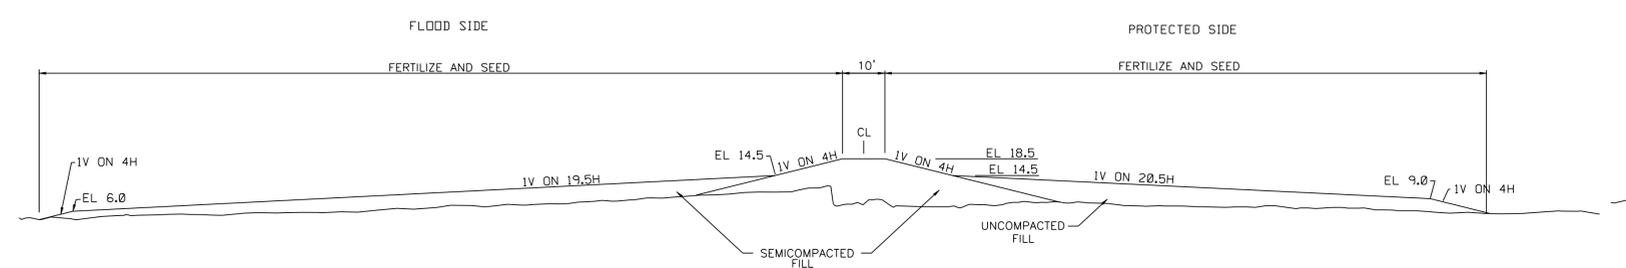

DESIGN SECTION 3  
 STA 966+57 TO STA 980+58  
 (TRANSITION SECTION 965+57 TO 966+57)  
 (TRANSITION SECTION 980+58 TO 981+58)  
 N.T.S.

NOTE:  
 FOR BORROW PIT GEOMETRY  
 SEE DESIGN SECTION 3.

REV.	AMENDMENT NO.	DESCRIPTION	BY	DATE	APP'D.
1		GENERAL REVISION	S.O.J.	10/11/05	

LAKE PONTCHARTRAIN AND VICINITY  
 CHALMETTE AREA PLAN EMERGENCY RESTORATION  
**LEVEE RESTORATION EAST OF BAYOU DUPRE**  
 MRGO B/L STA. 714+55 TO STA. 1007+91  
 TYPICAL DESIGN SECTIONS  
 ST. BERNARD PARISH, LA



U.S. ARMY ENGINEER DISTRICT, NEW ORLEANS  
 CORPS OF ENGINEERS  
 NEW ORLEANS, LOUISIANA

DESIGNED BY: S.O.J.	PLOT SCALE: 200	PLOT DATE: OCT. 2005	CADD FILE: XXXXL13.DGN
DRAWN BY: P.M.C.	DATE: 2005	FILE NO. H-8-XXXXX	
CHECKED BY: N.I.M.			