

NO. 1					
NO. 2					
**T. Baker Smith & Son, Inc.**  
 Professional Consultants  



 1000 S. GULF SHORE BLVD., SUITE 100, GULF SHORE, MISSISSIPPI 39506  
 (601) 833-9000 www.tbaksmith.com



FILE NO.	11A-11-2012
DATE	11/15/11
SCALE	1"=50'
PROJECT	TERREBONNE LEVEE AND CONSERVATION DISTRICT
DATE	11/15/11
BY	WBS
CHECKED	WBS
DATE	11/15/11

**SITE NO. 11-A ROBERT NEIL**  
 BORROW SITE IDENTIFICATION  
 MORGANZA TO THE GULF  
 HURRICANE PROTECTION PROJECT  
 TERREBONNE LEVEE AND CONSERVATION DISTRICT

SHEET NO.  
**11A**  
 OF  
**28**

 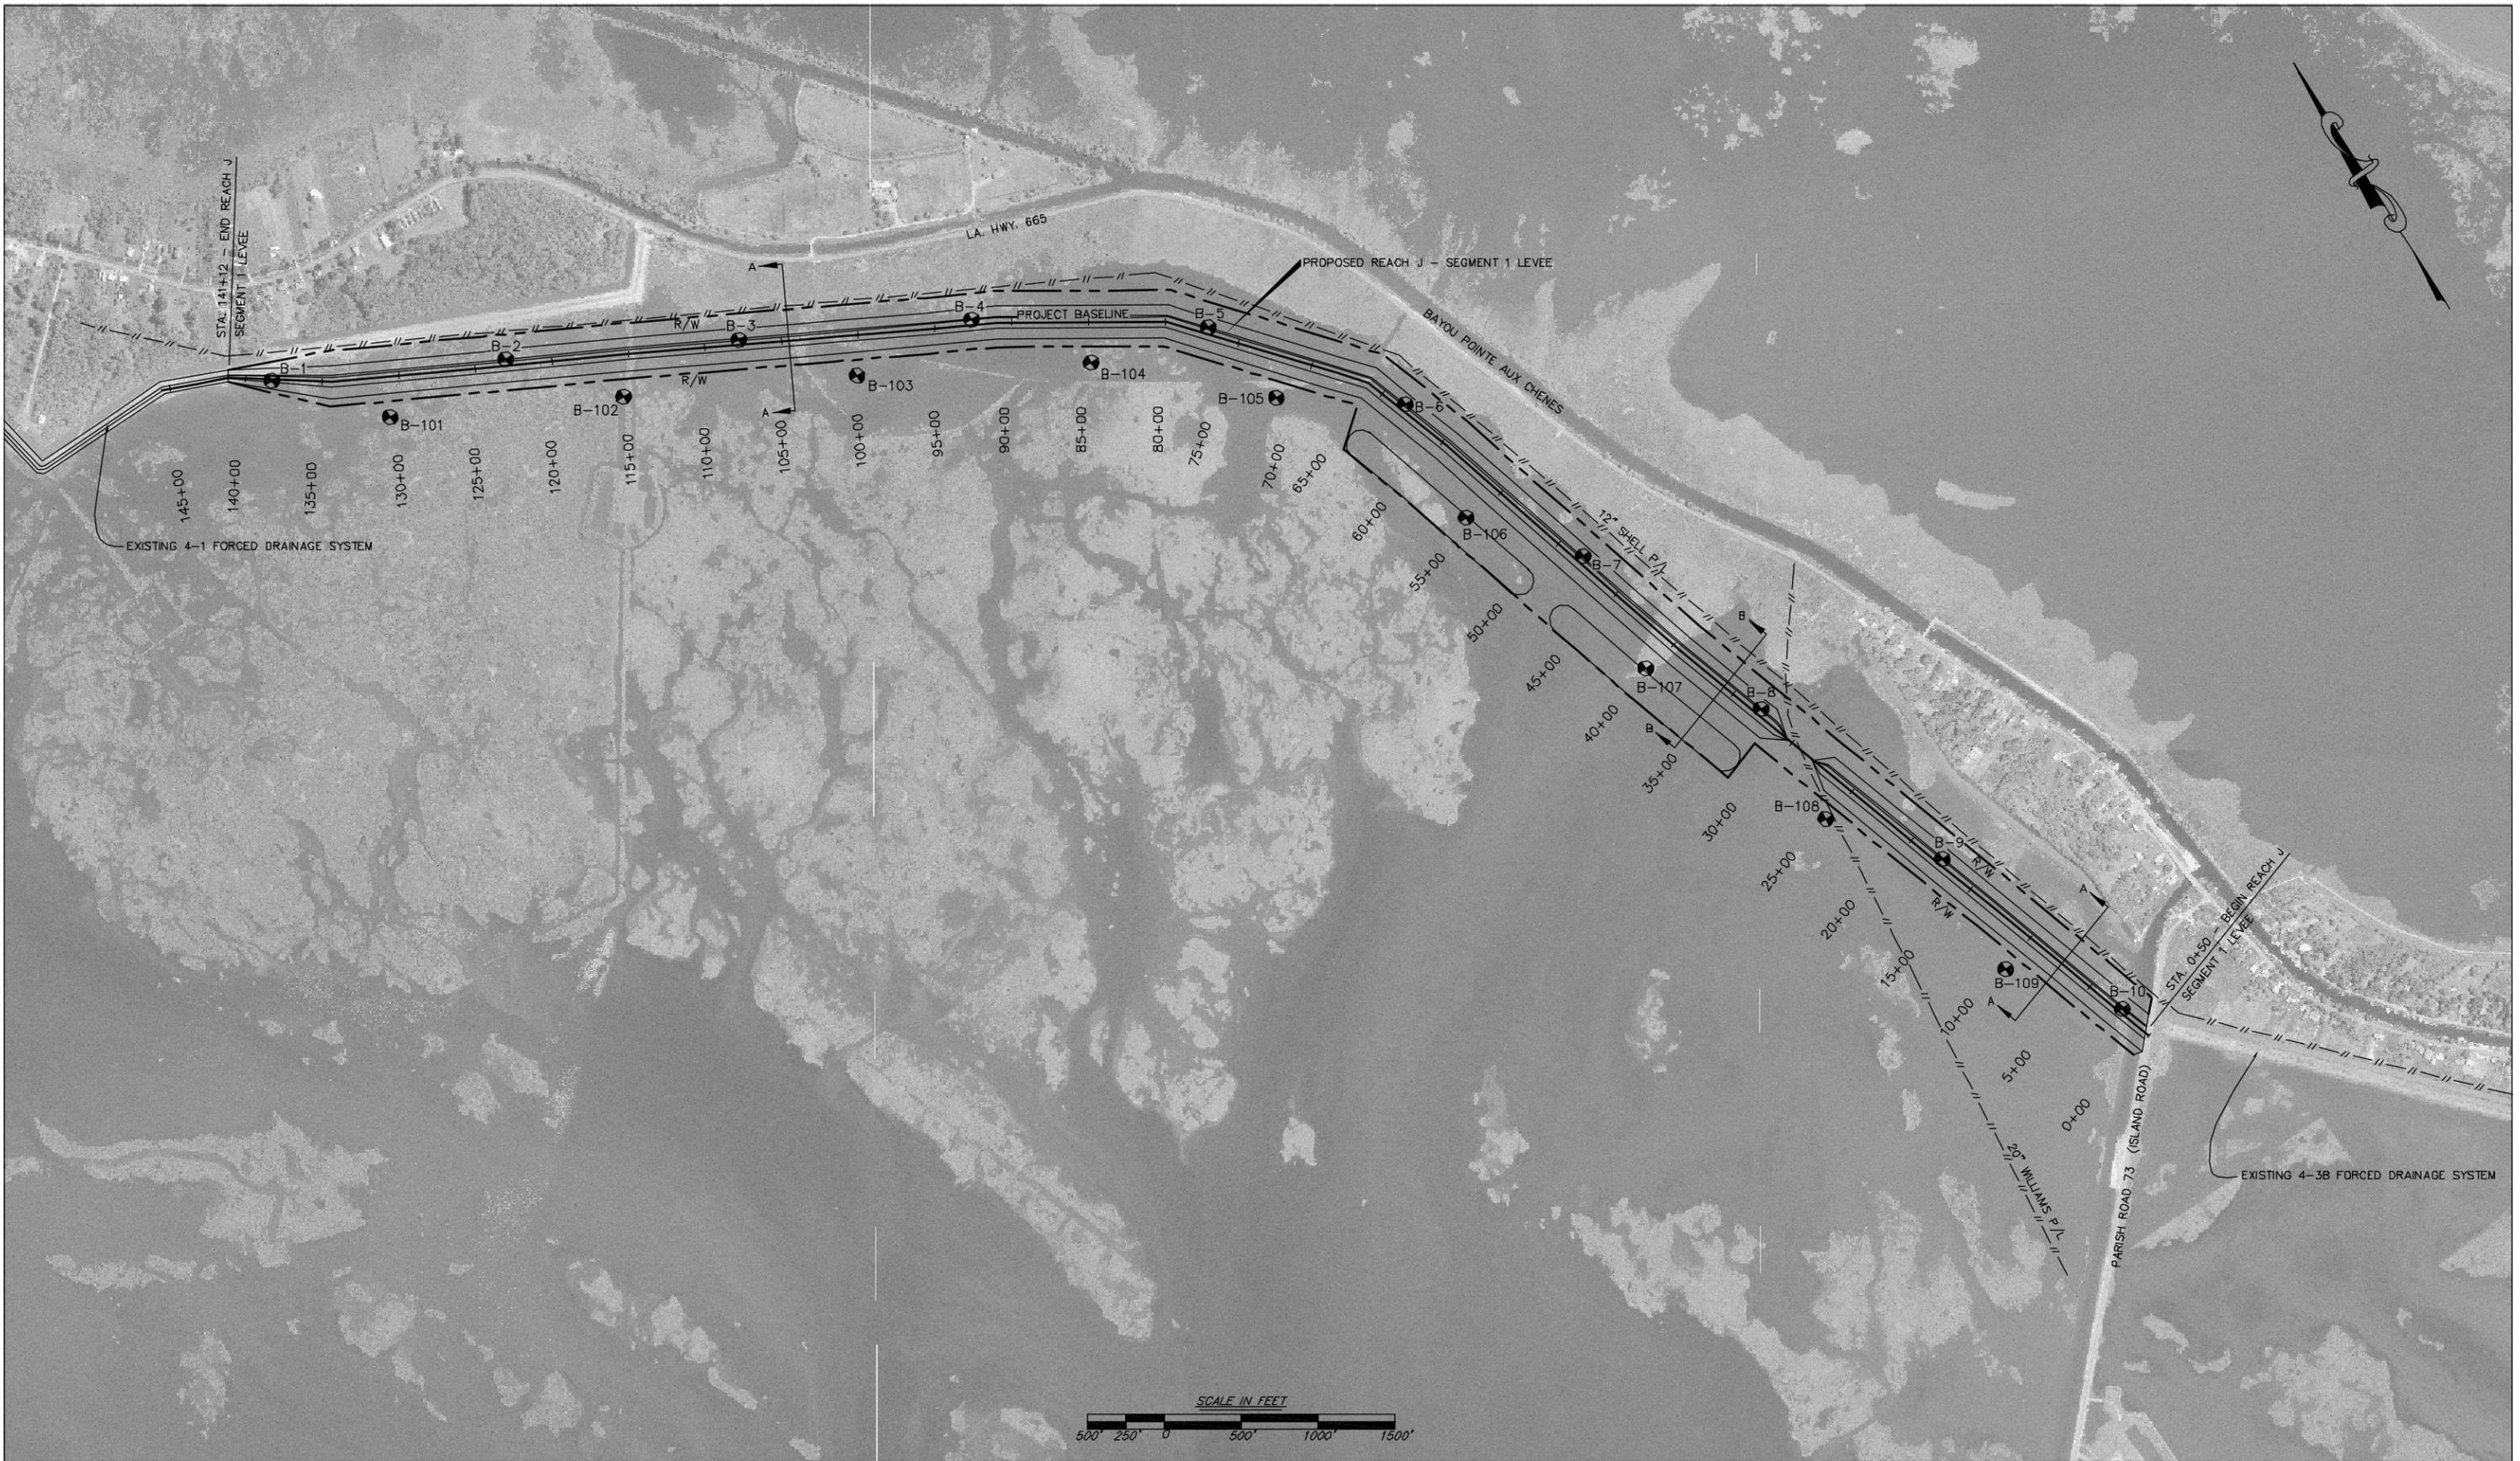

NOTES:

LEGEND

● DENOTES BORE LOCATION


DATE	REVISED LEVEL SECTION	REVISIONS	DRAWN BY	APPROVED BY
8/31/04	REVISED LEVEL SECTION		SMT	DFB

**T. Baker Smith & Son, Inc.**  
Professional Consultants  
PLANNING - DESIGN - CONSTRUCTION MANAGEMENT - OPERATIONS COMPLIANCE  
SCIENCE - ENVIRONMENT - LAND MANAGEMENT - SURVEYING  
(985) 869-9650 www.tbsmith.com

FILE NAME: 01056P01  
TBS NO.: E2001-056  
DATE: 6/11/04  
PLOT SCALE: 1"=500'  
DRAWN BY: KSP  
APPROVED: DFB  
MAP NO.

OVERALL PROJECT PLAN  
REACH J - SEGMENT 1 LEVEE  
MORGANZA TO THE GULF HURRICANE PROTECTION PROJECT  
FOR THE  
TERREBONNE LEVEE AND CONSERVATION DISTRICT  
TERREBONNE PARISH, LA

SHEET NO.  
**1**  
OF  
**23**

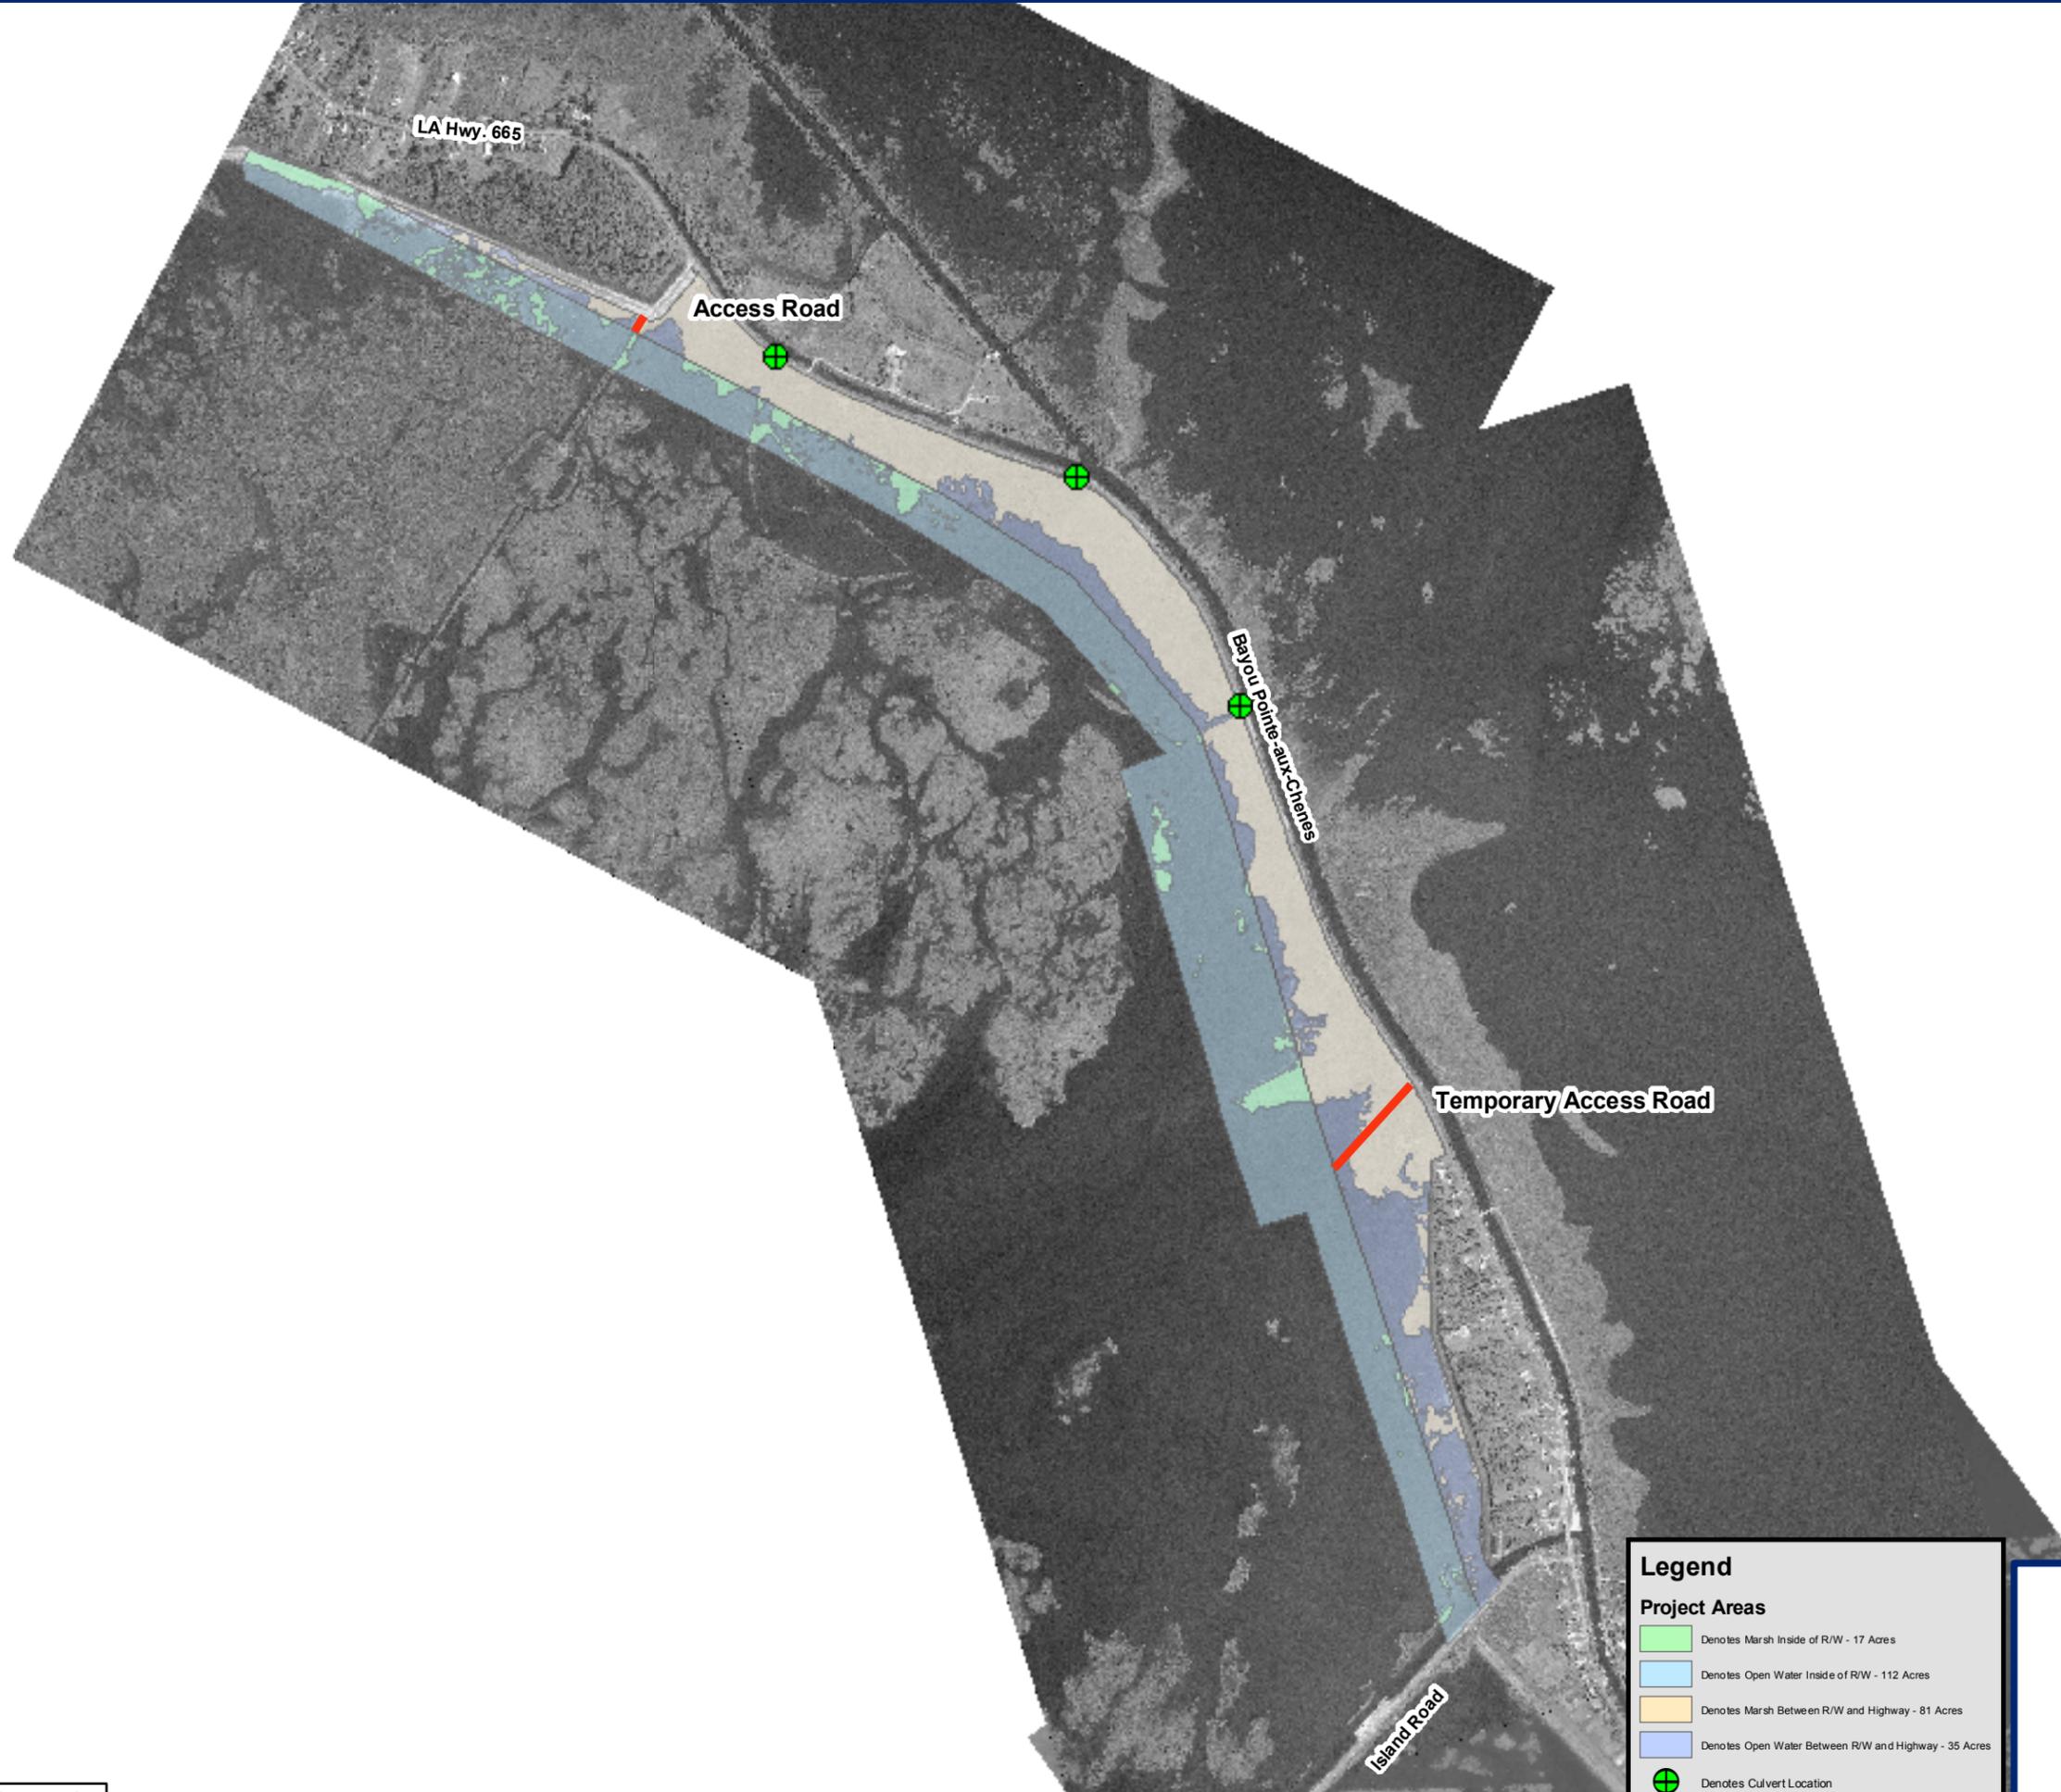

**Legend**

**Project Areas**

- Denotes Marsh Inside of R/W - 17 Acres
- Denotes Open Water Inside of R/W - 112 Acres
- Denotes Marsh Between R/W and Highway - 81 Acres
- Denotes Open Water Between R/W and Highway - 35 Acres
- Denotes Culvert Location

**REACH J SEGMENT 1 LEVEE  
POINTE-AUX-CHENES**

**T. Baker Smith & Son, Inc.**  
Professional Consultants  
PLANNING - DESIGN - CONSTRUCTION MANAGEMENT - OPERATIONS & MAINTENANCE  
(905) 608-1000 www.tbson.com

0 600 1,200 1,800 2,400 3,000 Feet

09/01/04 01056-Project Areas



Reproduced from 2003 Aerial Photography



NOTES:

LEGEND

● DENOTES BORE LOCATION


DATE	REVISIONS	DRAWN BY	APPROVED BY
8/31/04	REVISED LEVEL SECTION	SMT	DFB

**T. Baker Smith & Son, Inc.**  
Professional Consultants  
PLANNING - DESIGN - CONSTRUCTION MANAGEMENT - OPERATIONS COMPLIANCE  
SCIENCE - ENVIRONMENT - INFRASTRUCTURE - LAND ACQUISITION - EROSION CONTROL  
(985) 868-9650 www.tbsmith.com

FILE NAME:	01056P02
TBS NO.:	E2001-056
DATE:	5/11/04
PLOT SCALE:	1"=200'
DRAWN BY:	KSP
APPROVED:	DFB
MAP NO.:	

**PLAN VIEW**  
**REACH J - SEGMENT 1 LEVEE**  
**MORGANZA TO THE GULF HURRICANE PROTECTION PROJECT**  
**FOR THE**  
**TERREBONNE LEVEE AND CONSERVATION DISTRICT**  
**TERREBONNE PARISH, LA**

SHEET NO.  
**4**  
OF  
**23**

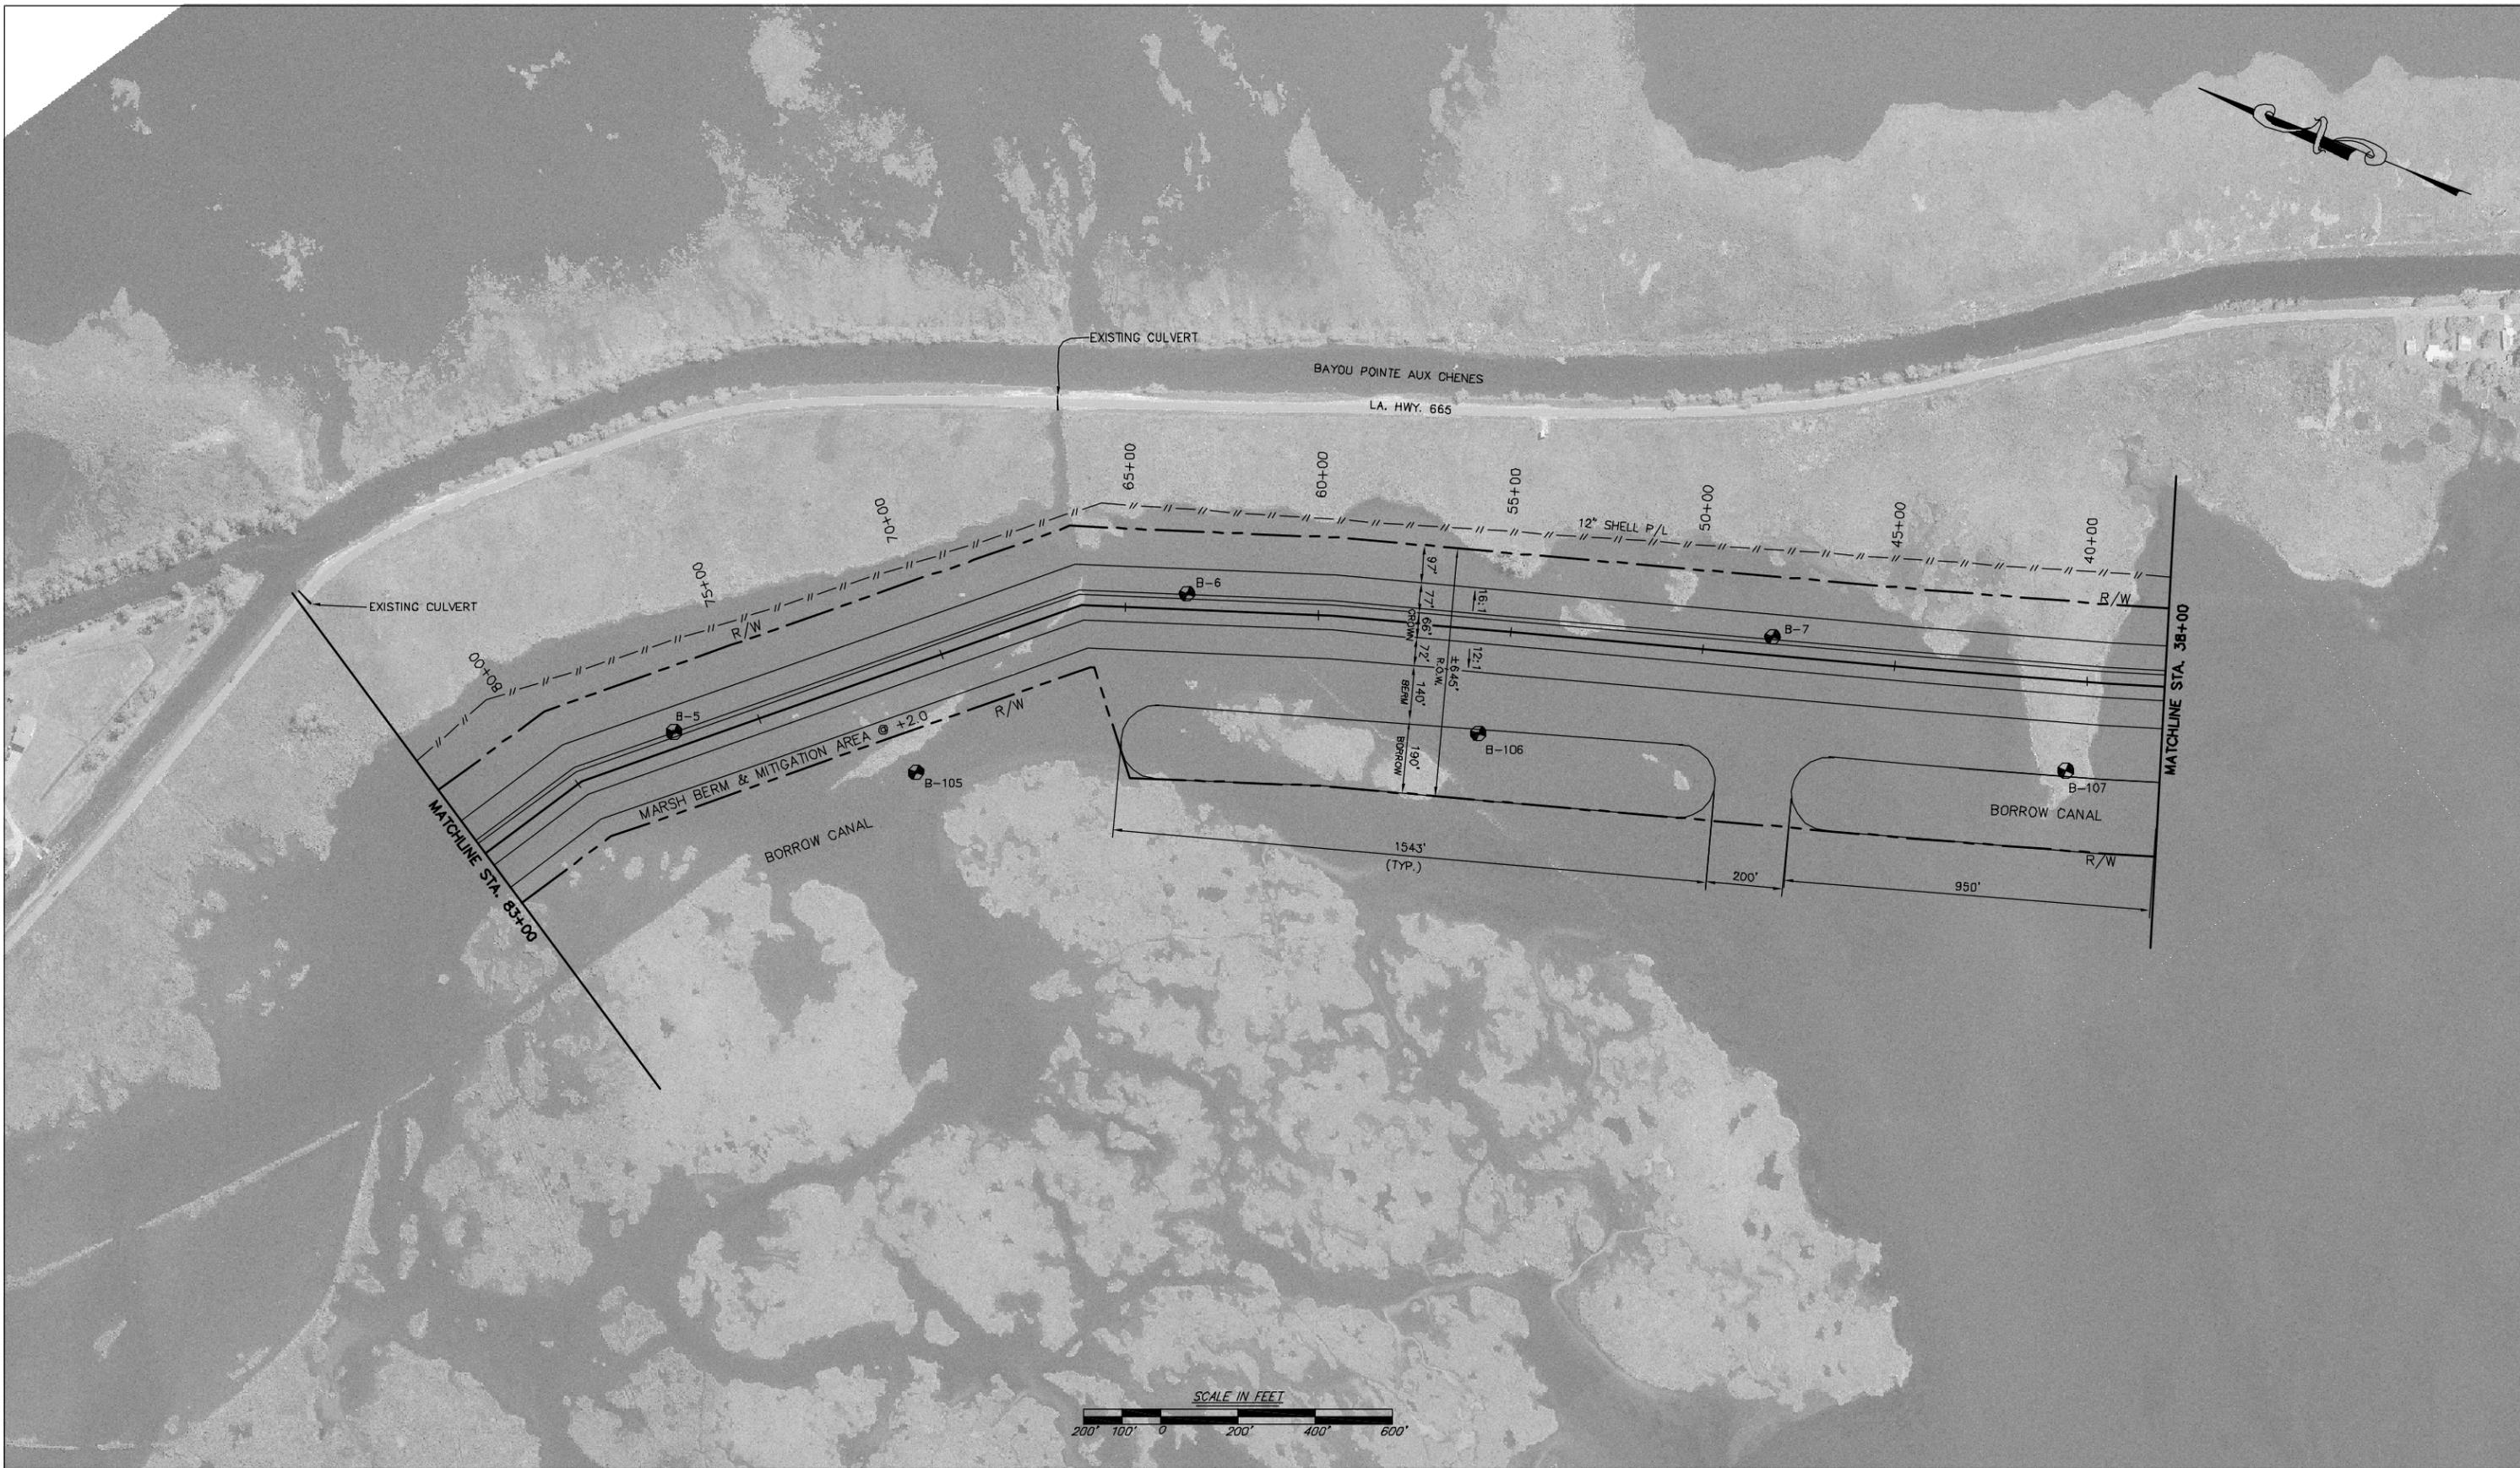

**LEGEND**

● DENOTES BORE LOCATION

DATE	REVISED LEVEL SECTION	SMT	DFB
8/31/04	REVISED LEVEL SECTION	SMT	DFB
	REVISIONS	DRAWN BY	APPROVED BY
	REVISIONS		



**T. Baker Smith & Son, Inc.**  
Professional Consultants  
PLANNING - DESIGN - CONSTRUCTION MANAGEMENT - OPERATIONS COMPLIANCE  
SCIENCE - ENGINEERING - ARCHITECTURE - LANDSCAPE ARCHITECTURE  
(985) 869-9650 www.tbsmith.com

FILE NAME:	01056P03
TBS NO.:	E2001-056
DATE:	5/11/04
PLOT SCALE:	1"=200'
DRAWN BY:	KSP
APPROVED:	DFB
MAP NO.:	

**PLAN VIEW**  
**REACH J - SEGMENT 1 LEVEE**  
**MORGANZA TO THE GULF HURRICANE PROTECTION PROJECT**  
**FOR THE**  
**TERREBONNE LEVEE AND CONSERVATION DISTRICT**  
**TERREBONNE PARISH, LA**

SHEET NO.  
**3**  
OF  
**23**



NOTES:

LEGEND

● DENOTES BORE LOCATION

DATE	REVISIONS	DRAWN BY	APPROVED BY
8/31/04	REISED LEEVE SECTION	SMT	DFB
	REVISIONS		




**T. Baker Smith & Son, Inc.**  
 Professional Consultants  
PLANNING - DESIGN - CONSTRUCTION MANAGEMENT - OPERATIONS COMPLIANCE  
SCIENCE - ENGINEERING - SURVEYING - LAND SURVEYING - EROSION CONTROL  
(985) 868-9650 www.tbsmith.com

FILE NAME:	01056P04
TBS NO.:	E2001-056
DATE:	5/11/04
PLOT SCALE:	1"=200'
DRAWN BY:	KSP
APPROVED:	DFB
MAP NO.:	


FILE NAME:	01056P04
TBS NO.:	E2001-056
DATE:	5/11/04
PLOT SCALE:	1"=200'
DRAWN BY:	KSP
APPROVED:	DFB
MAP NO.:	

**PLAN VIEW**  
**REACH J - SEGMENT 1 LEEVE**  
**MORGANZA TO THE GULF HURRICANE PROTECTION PROJECT**  
**FOR THE**  
**TERREBONNE LEEVE AND CONSERVATION DISTRICT**  
**TERREBONNE PARISH, LA**

SHEET NO.  
**2**  
 OF  
**23**

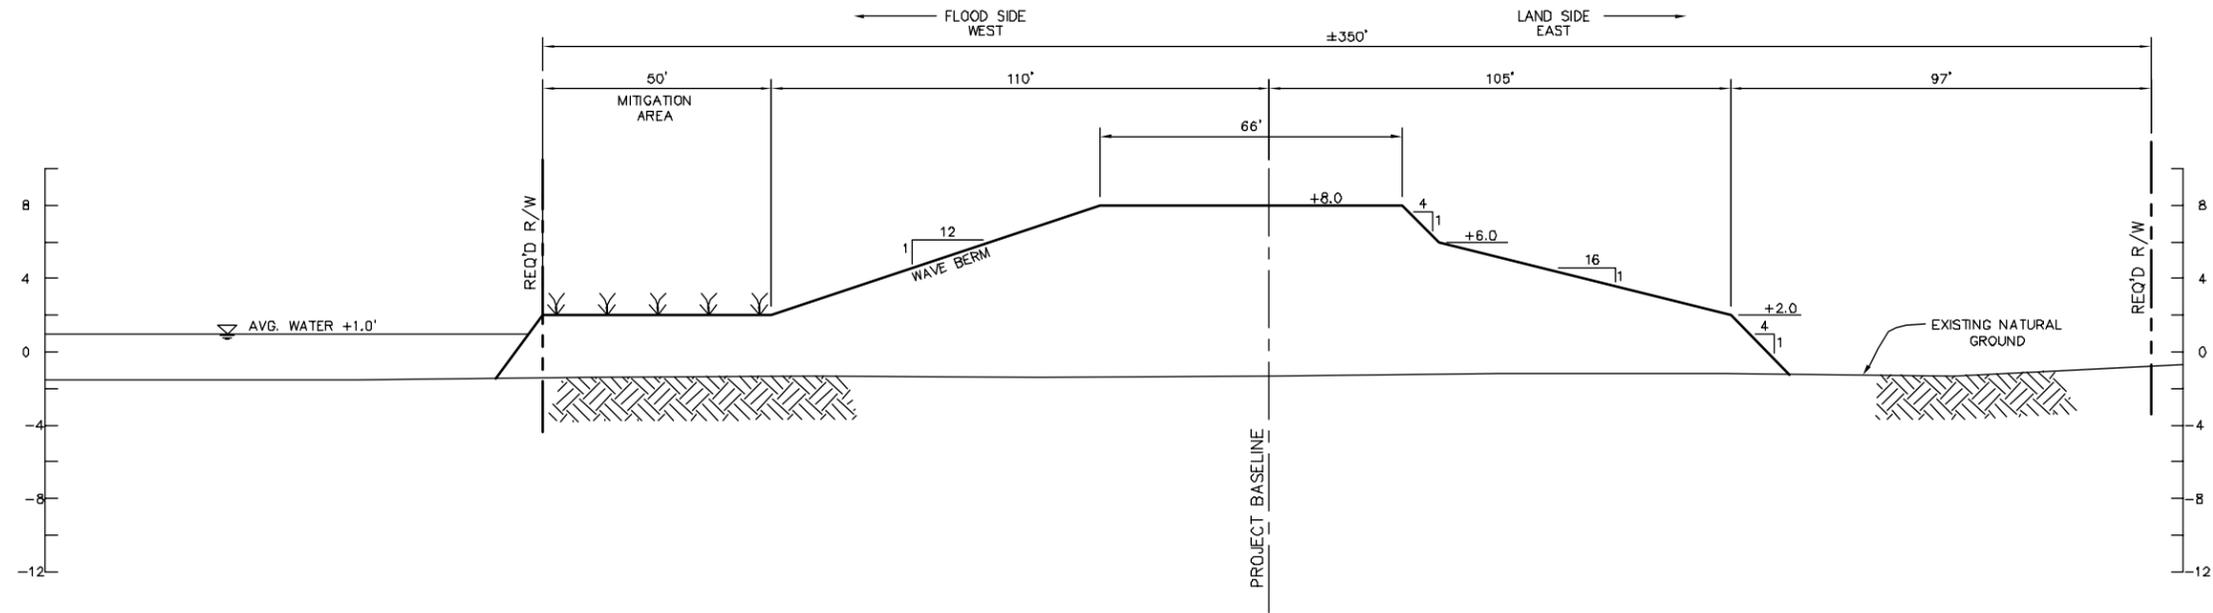

SECTION A-A

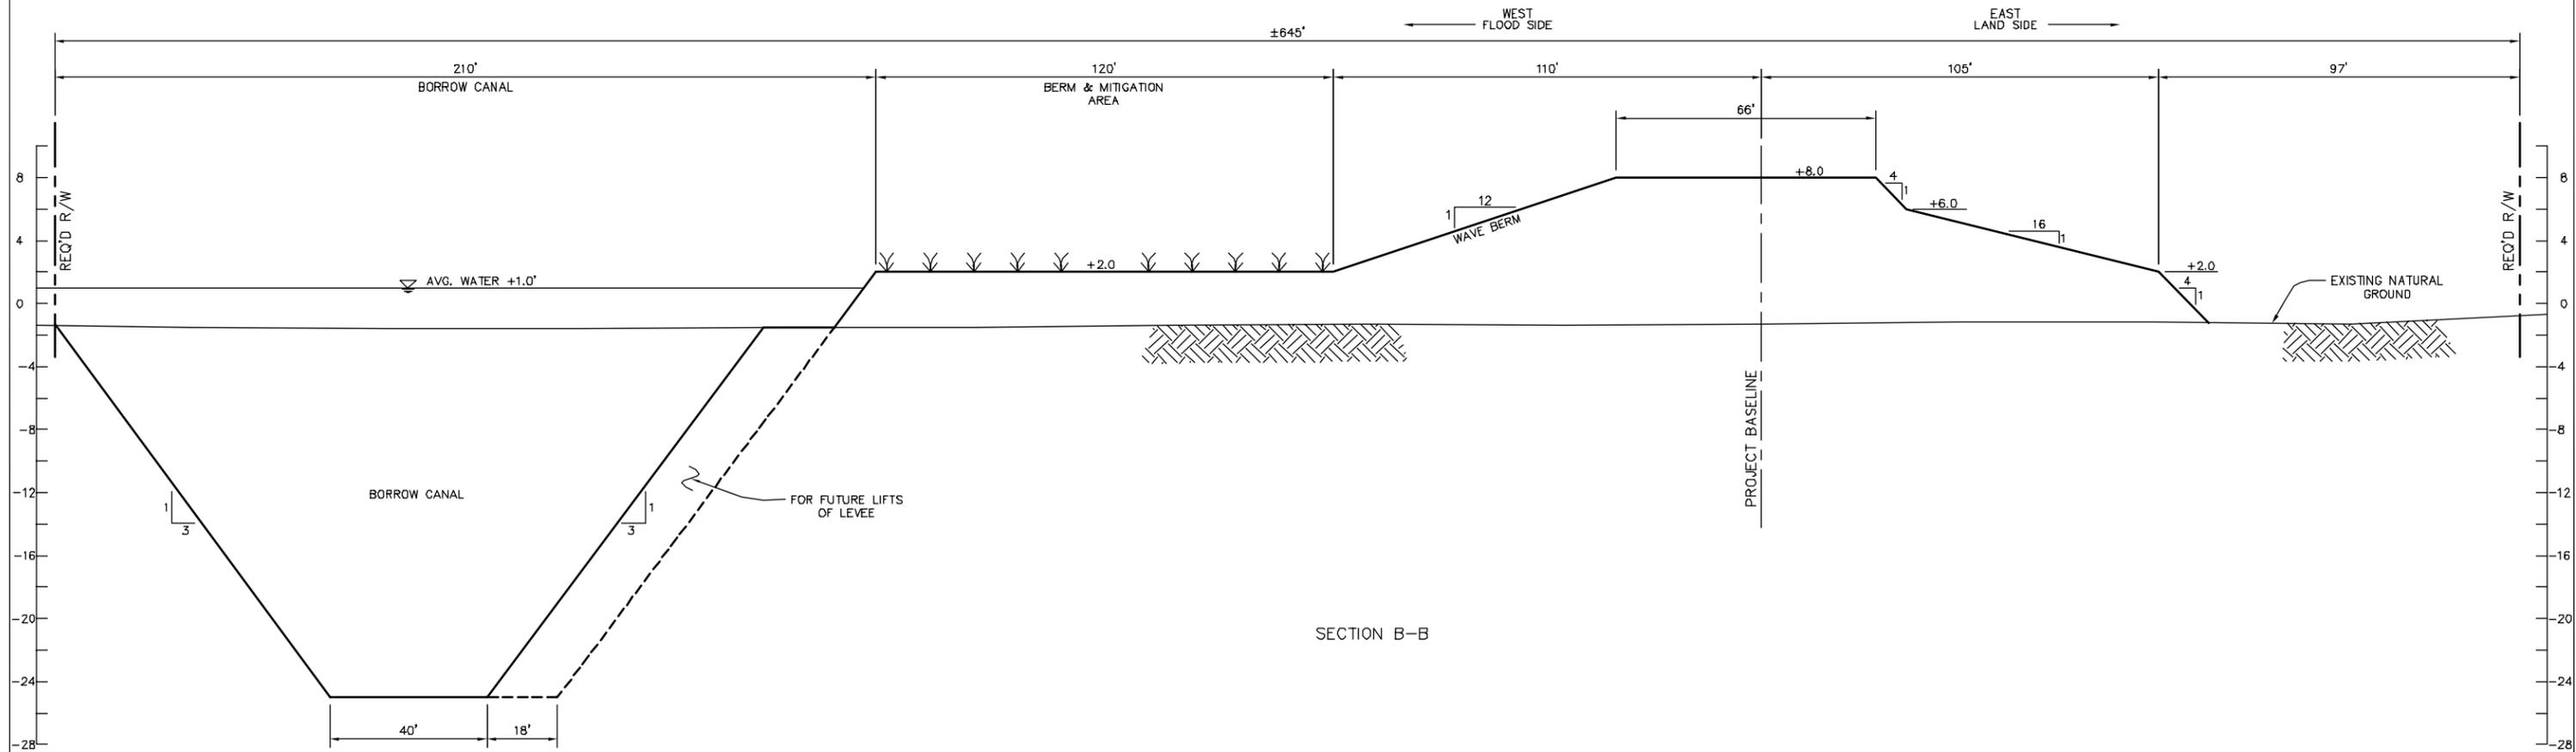

SECTION B-B

NOTES:

DATE	REVISIONS	DRAWN BY	APPROVED BY
8/31/04	REVISED LEVEE SECTION	SMT	DFB



SCALE: HORIZ 1"=20'  
VERT 1"=50'

FILE NAME:	01056Y01
TBS NO.:	E2001-056
DATE:	6/1/04
PLOT SCALE:	NOTED
DRAWN BY:	KSP
APPROVED:	DFB
MAP NO.:	

TYPICAL CROSS SECTION  
REACH J - SEGMENT 1 LEVEE  
MORGANZA TO THE GULF HURRICANE PROTECTION PROJECT  
FOR THE  
TERREBONNE LEVEE AND CONSERVATION DISTRICT  
TERREBONNE PARISH, LA

SHEET NO.  
**5**  
OF  
**23**