



DEPARTMENT OF THE ARMY
U.S. ARMY CORPS OF ENGINEERS, NEW ORLEANS DISTRICT
7400 LEAKE AVE
NEW ORLEANS, LA 70118-3651

May 1, 2023

Regulatory Division
Central Evaluation Branch

Project Manager:
Zachary Steinkoenig
(504) 862-1288
Zachary.j.steinkoenig@usace.army.mil
Application #: MVN 2021-00317-2-CF

PUBLIC NOTICE

Interested parties are hereby notified that a permit application has been received by the New Orleans District of the US Army Corps of Engineers pursuant to: [X] Section 404 of the Clean Water Act (86 Stat. 816; 33 USC 1344).

PROPOSED HIGHWAY EXTENSION BETWEEN TIGER BEND ROAD AND JEFFERSON HIGHWAY IN EAST BATON ROUGE PARISH

NAME OF APPLICANT: CITY OF BATON ROUGE, c/o AECOM, 8555 United Plaza Blvd., Suite 300, Baton Rouge, LA 70809, Attn: Jonathan Vavasseur.

LOCATION OF WORK: Road extension between Jefferson Highway and Tiger Bend Road in Baton Rouge, Louisiana, within East Baton Rouge Parish, within the Lake Pontchartrain Basin in hydrologic unit (HUC 08070202), as shown on the attached drawings.

CHARACTER OF WORK: The applicant has requested Department of the Army authorization to clear, grade, excavate and deposit fill and/or aggregate material to construct and maintain a roadway/highway extension and detention pond between Tiger Bend Road and Jefferson Highway in Baton Rouge, Louisiana. The project is proposed to alleviate localized traffic. Approximately 0.58-acre of wetlands will be cleared and filled for the construction of the highway extension. Additionally, approximately 0.85-acre of other waters will be filled for the construction of the highway extension. Secondary impacts to wetlands are expected to be minimal with required best management practices to reduce runoff and erosion.

A preliminary analysis has determined that the proposed project would directly impact 0.58 acres of wetlands

MITIGATION: The applicant claims that they shifted their project alignment to the west to avoid impacts to wetlands. Additionally, the applicant states that they will purchase the appropriate type and quantity credits from an approved mitigation bank within the watershed for unavoidable impacts to wetlands.

The comment period for the Department of Army Permit will close in **20 days** from the date of this public notice. Written comments, including suggestions for modifications or objections to the proposed work, stating reasons thereof, are being solicited from anyone having interest in this permit and must be mailed so as to be received before or by the last day of the comment period. Letters concerning the Corps of Engineers permit application must reference the applicant's name and the Permit Application Number and preferably emailed to the Corps of Engineers project manager listed above or mailed to the Corps of Engineers at the address above, **ATTENTION: REGULATORY DIVISION, RGC, Zachary Steinkoenig.** Individuals or parties may request an extension of time in which to comment on the proposed work by writing or e-mailing the Corps of Engineers Project Manager listed above. Any request must be specific and substantively supportive of the requested extension and received by this office prior to the end of the initial comment period. The Branch Chief will review the request and the requestor will be promptly notified of the decision to grant or deny the request. If granted, the time extension will be continuous to the initial comment period and inclusive of the initial comment period, will not exceed a total of 30 calendar days. This public notice is also available for review online at <https://go.usa.gov/xennJ>.

Corps of Engineers Permit Criteria

The decision whether to issue a permit will be based on an evaluation of the probable impacts, including cumulative impacts of the proposed activity on the public interest. That decision will reflect the national concern for both protection and utilization of important resources. The benefit which reasonably may be expected to accrue from the proposal must be balanced against its reasonably foreseeable detriments. All factors which may be relevant to the proposal will be considered including the cumulative effects thereof; among those are conservation, economics, aesthetics, general environmental concerns, wetlands, historic properties, fish and wildlife values, flood hazards, floodplain values, land use, navigation, shoreline erosion and accretion, recreation, water supply and conservation, water quality, energy needs, safety, food and fiber production, mineral needs, considerations of property ownership and, in general, the needs and welfare of the people.

The U.S. Army Corps of Engineers is soliciting comments from the public, federal, state, and local agencies and officials, Indian Tribes, and other interested parties in order to consider and evaluate the impacts of this proposed activity. Any comments received will be considered by the U.S. Army Corps of Engineers to determine whether to make, modify, condition, or deny a permit for this proposal. To make this decision, comments are used to assess impacts on endangered species, historic properties, water quality, general environmental effects, and other public interest factors listed above. Comments are used in the preparation of an Environmental Assessment and/or an Environmental Impact Statement pursuant to the National Environmental Policy Act. Comments are also used to determine the need for a public hearing and to determine the overall public interest of the proposed activity.

The New Orleans District is unaware of properties listed on the National Register of Historic Places near the proposed work. The possibility exists that the proposed work may damage or destroy presently unknown archeological, scientific, prehistorical, historical sites, or data. Copies of this notice are being sent to the State Archeologist, State Historic

Preservation Officer and federally listed tribes regarding potential impacts to cultural resources.

Based on the Information Planning and Consultation (IPaC) tool for Endangered Species in Louisiana, as signed on January 27, 2020, between the U.S. Army Corps of Engineers, New Orleans District (CEMVN) and the U.S. Fish and Wildlife Service, CEMVN has determined that the project would have no effect to any species listed as endangered by the U.S. Fish and Wildlife Service, nor affect any habitat designated as critical to the survival and recovery of any such species.

This notice initiates the Essential Fish Habitat (EFH) consultation requirements of the Magnuson-Stevens Fishery Conservation and Management Act. The applicant's proposal would result in the destruction or alteration of up to **0** acres of EFH utilized by various life stages of red drum and penaeid shrimp. Our initial determination is that the proposed action would not have a substantial adverse impact on EFH or federally managed fisheries in the Gulf of Mexico. Our final determination relative to project impacts and the need for mitigation measures is subject to review by and coordination with the National Marine Fisheries Service.

If the proposed work involves deposits of dredged or fill material into navigable waters, the evaluation of the probable impacts will include the application of guidelines established by the Administrator of the Environmental Protection Agency. Also, a certification that the proposed activity will not violate water quality standards will be required from the Louisiana Department of Environmental Quality, Office of Environmental Services, before a permit is issued.

Any person may request, in writing, within the comment period specified in this notice, that a public hearing be held to consider this application. Requests for public hearings shall state, with particularity, the reasons for holding a public hearing.

You are invited to communicate the information contained in this notice to any other parties whom you deem likely to have interest in the matter.

JOHN M. HERMAN
Chief, Central Evaluation Branch
Regulatory Division

Enclosures




Project Vicinity Map
Sections: 5, 32, 33, 51, 60, and 61
Townships: 07S and 08S
Range: 02E

- [Diagonal lines] JCR Extension Survey Area 24.2-Acres
- [Green diagonal lines] JCR Addendum Survey Area 12.4-Acres
- [Red diagonal lines] JCR N Tiger Bend Survey Area 10.4-Acres
- [Blue diagonal lines] JCR Turnout Survey Area 0.63-Acre
- [Yellow diagonal lines] JCR Roundabout Survey Area 8.7-Acres

Jones Creek Road Extension
Segment 1B

Copyright © 2013 National Geographic Society, i-cubed

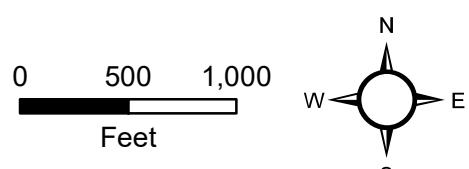

AECOM


PERMIT DRAWINGS

F:\02020\121201\01800\Permit drawings\121201 Overall.dwg [01]

02/07/2023 9:32

SITE IMPACTS TABLE

SITE TYPE	ACRES IMPACTED	FILL VOLUME (C.Y.)
OTHER WATERS	0.85	13,566.37
WETLANDS	0.58	3,155.57
AVOIDED WETLANDS	0.03	0

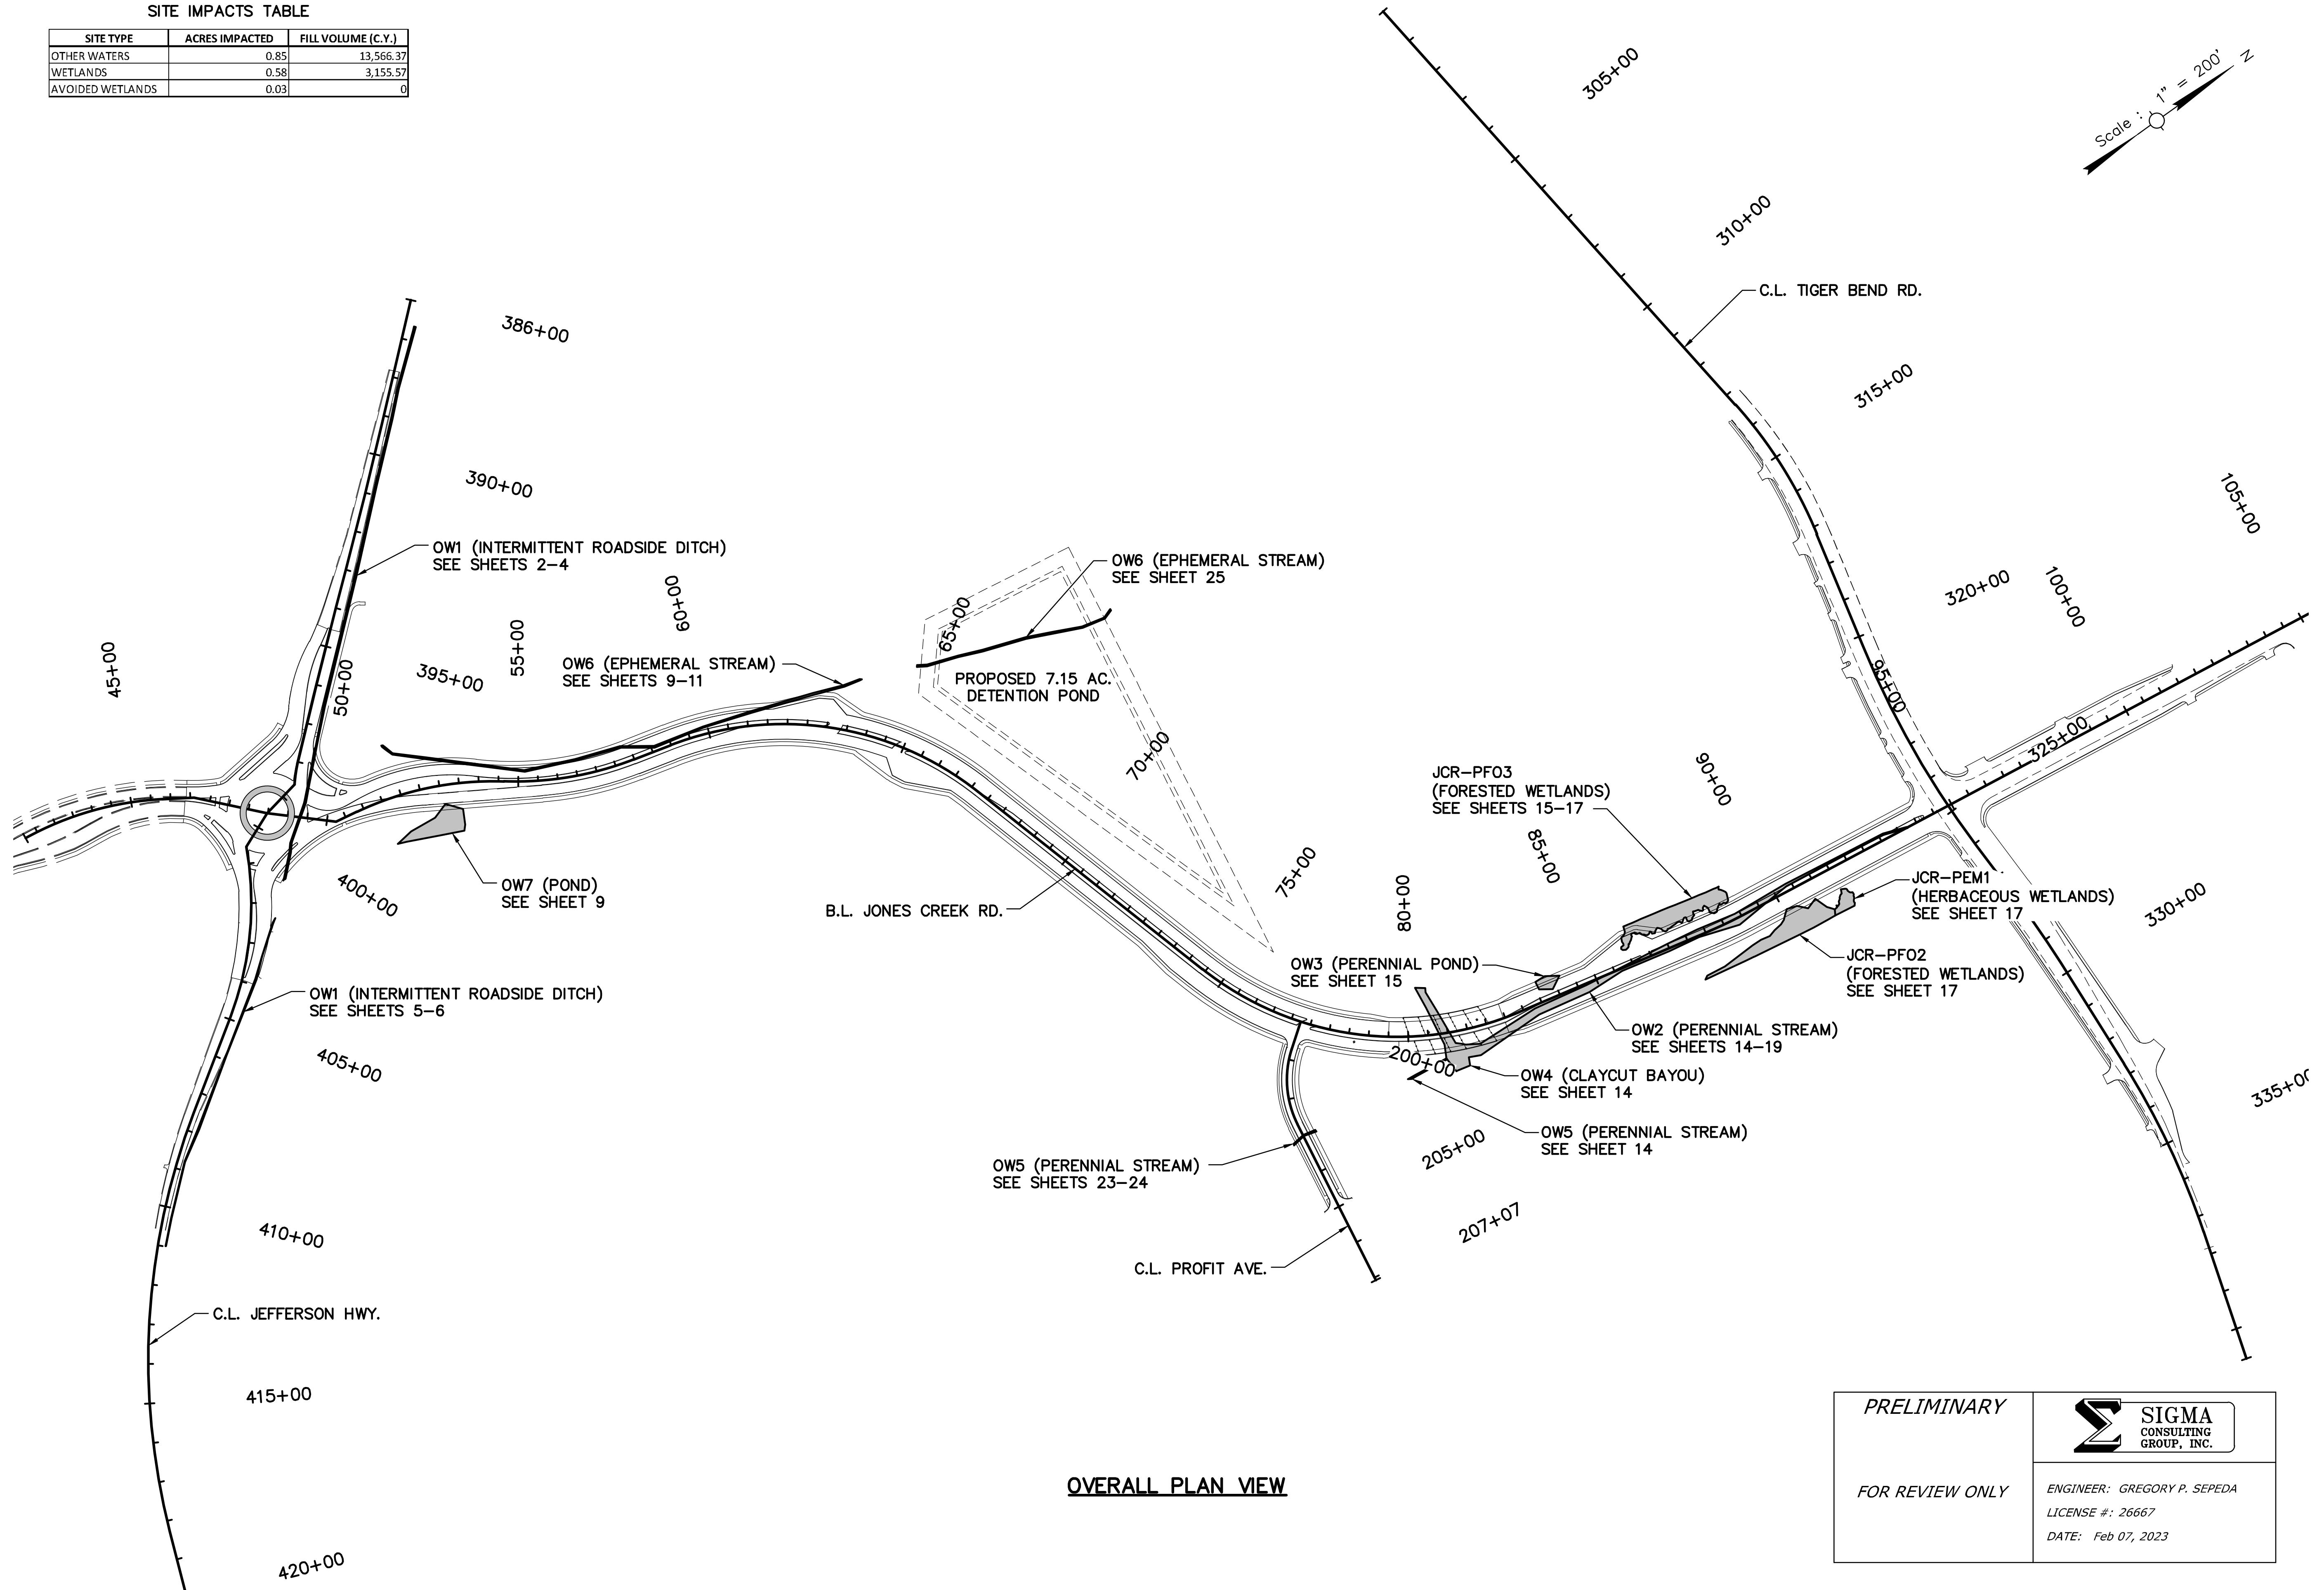

OVERALL PLAN VIEW

PRELIMINARY

FOR REVIEW ONLY



ENGINEER: GREGORY P. SEPEDA
LICENSE #: 26667
DATE: Feb 07, 2023





OVERALL LAYOUT MAP
JONES CREEK RD (AIRLINE-TIGER BEND)




DESIGNED	AMEDEE	PARISH	EAST BATON ROUGE
CHECKED			
DETAILED	AMEDEE	C.P. PROJECT	12-CS-HC-0060A
CHECKED			
DATE	JAN 2023	STATE	
SHEET	1 OF 1	PROJECT	
BY		REVISION DESCRIPTION	


12/15/2022 14:29

PERMIT DRAWINGS

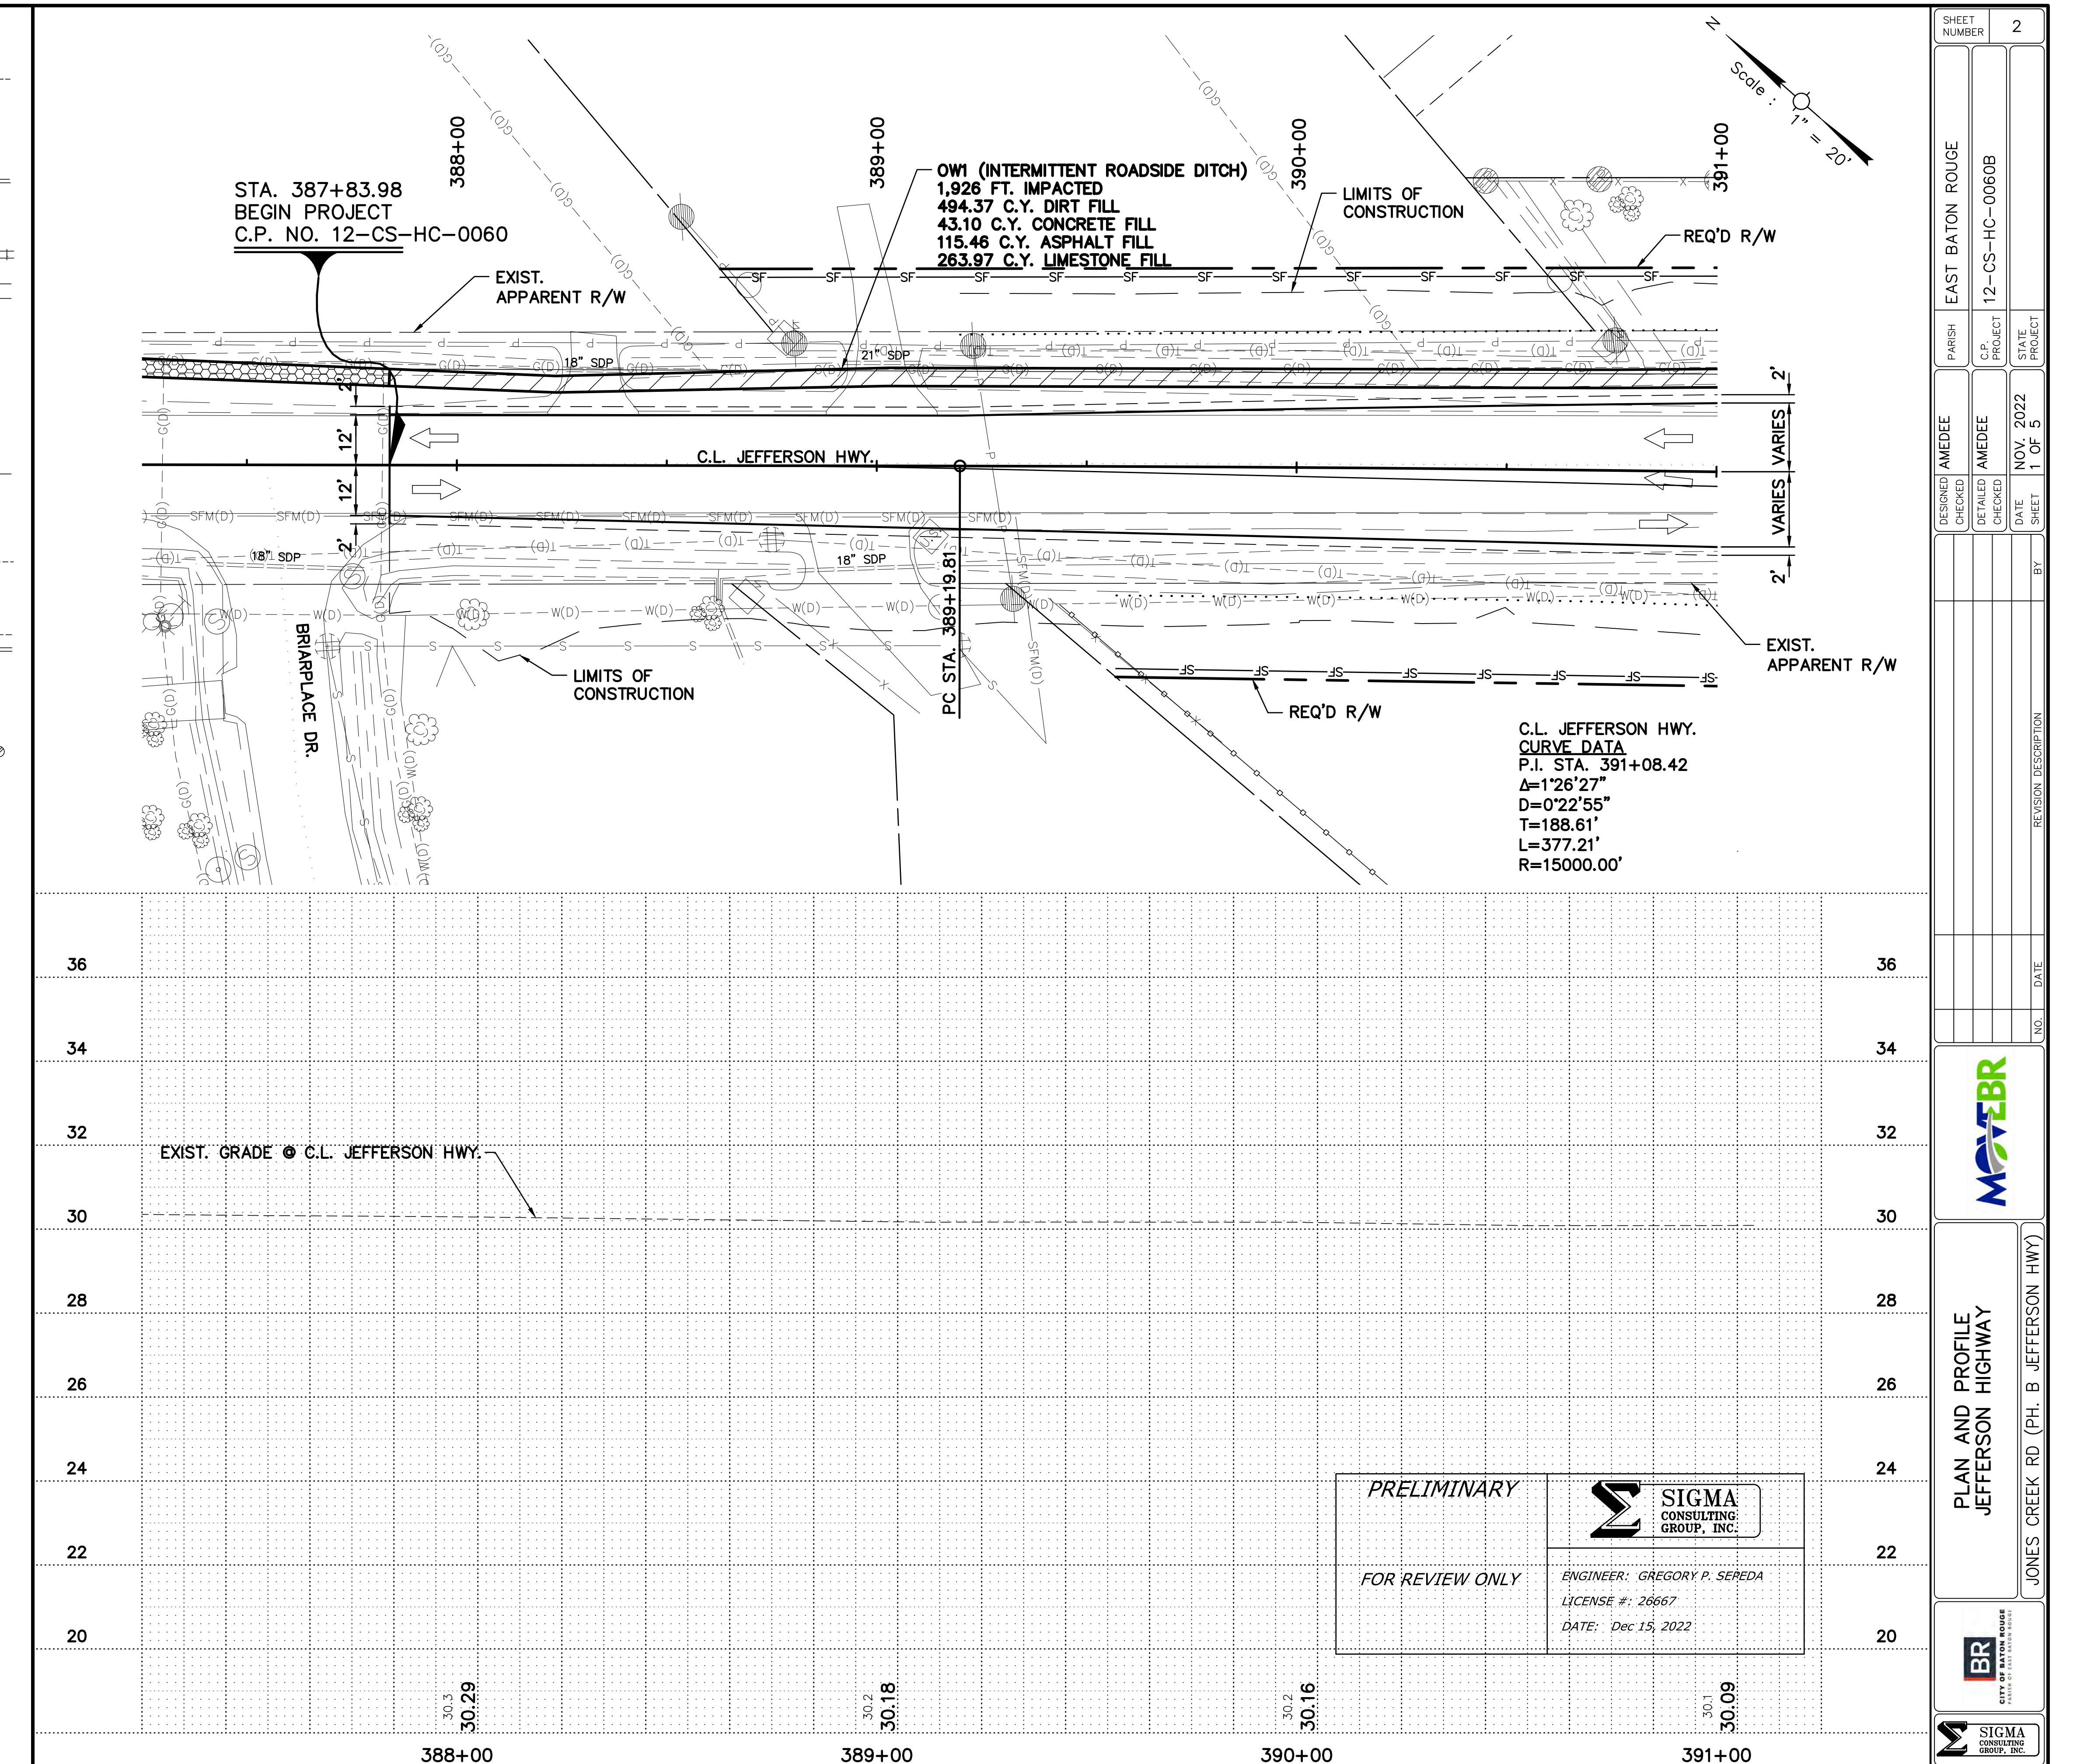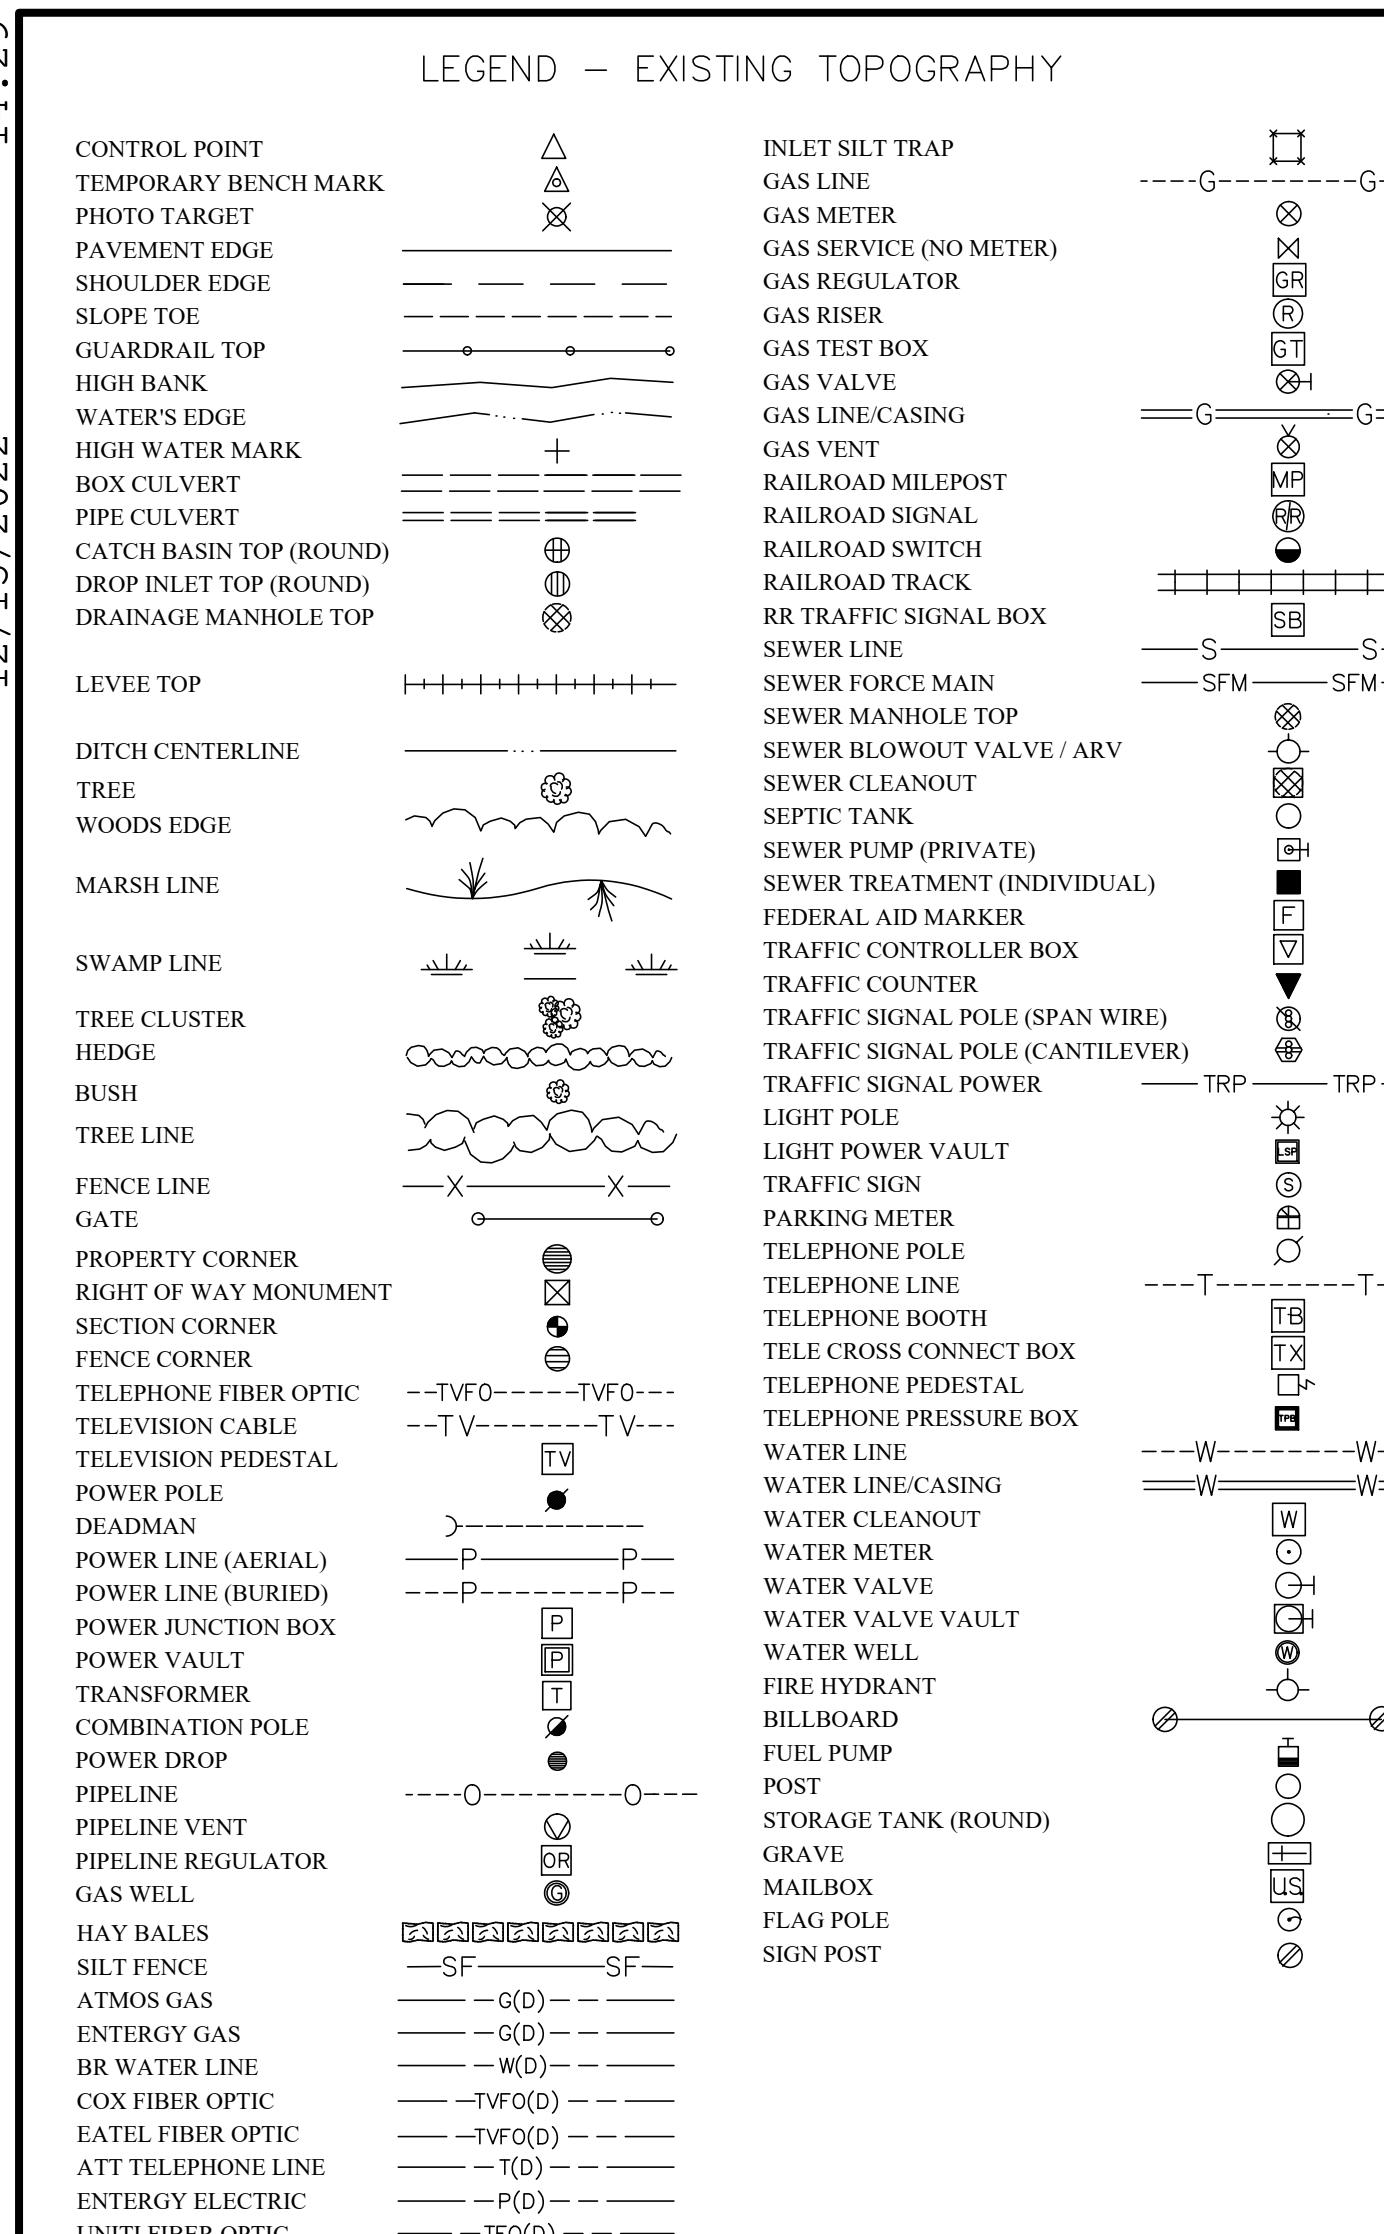


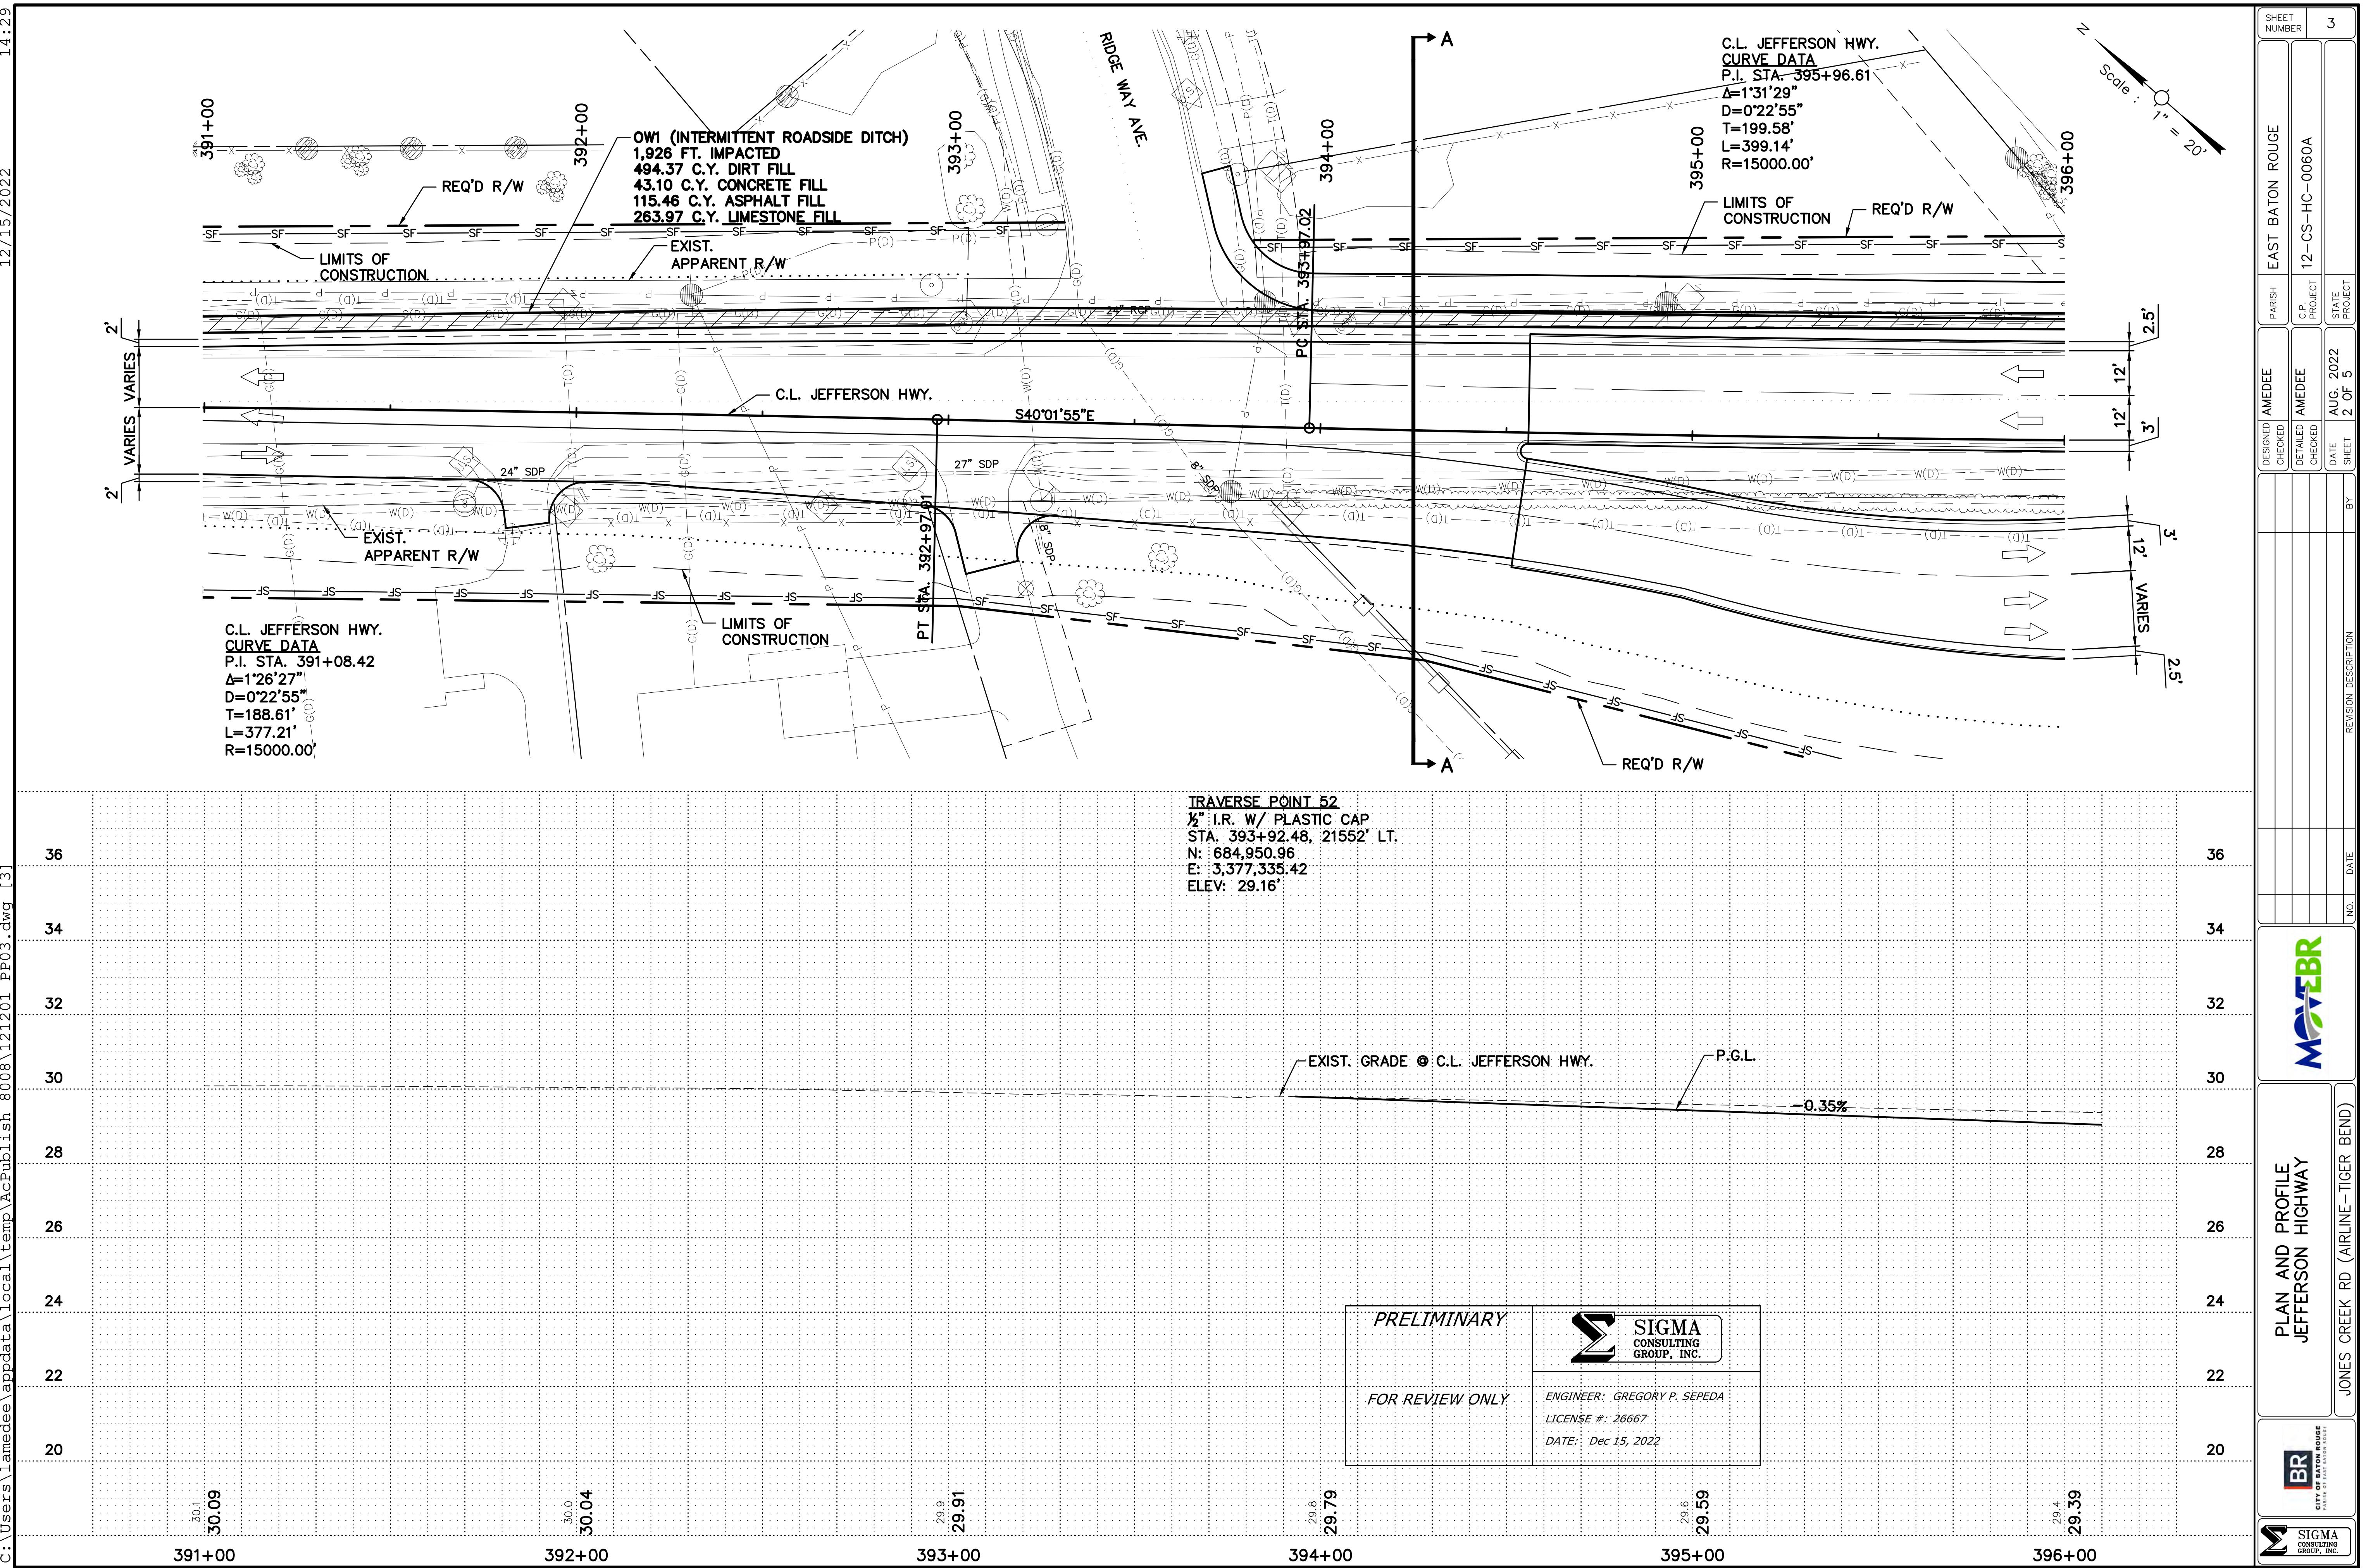


PERMIT DRAWINGS

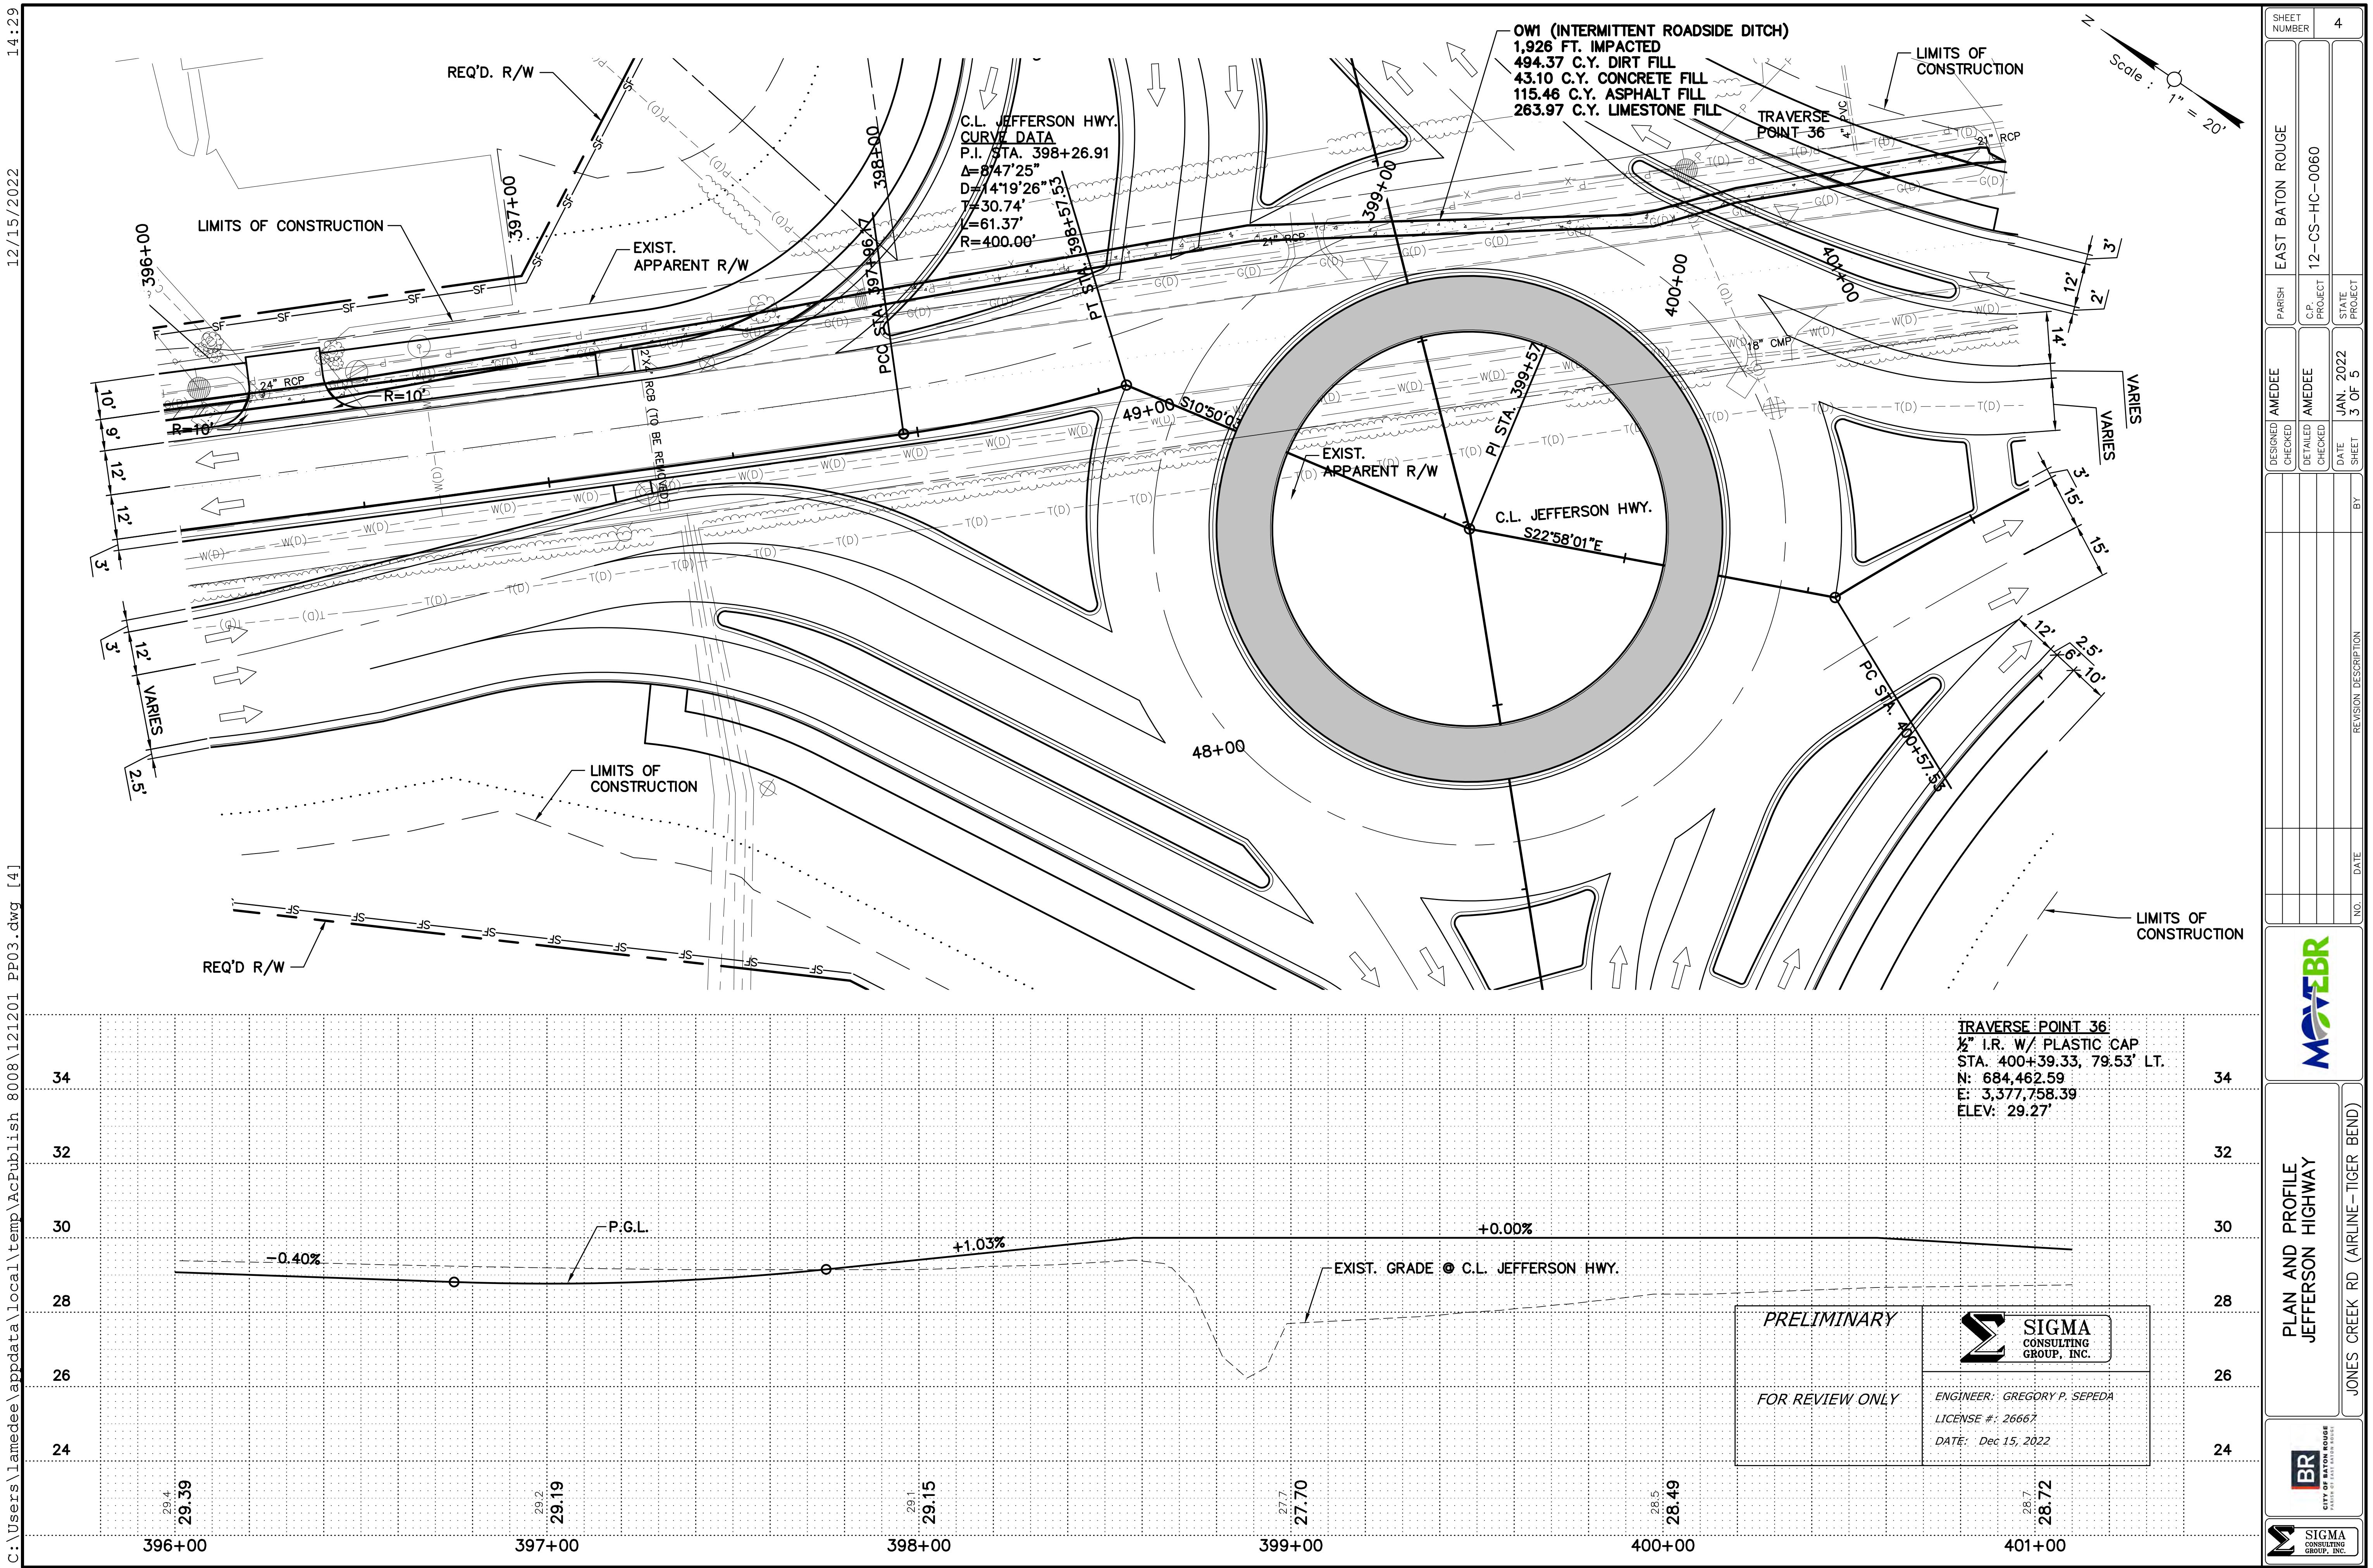

PERMIT DRAWINGS

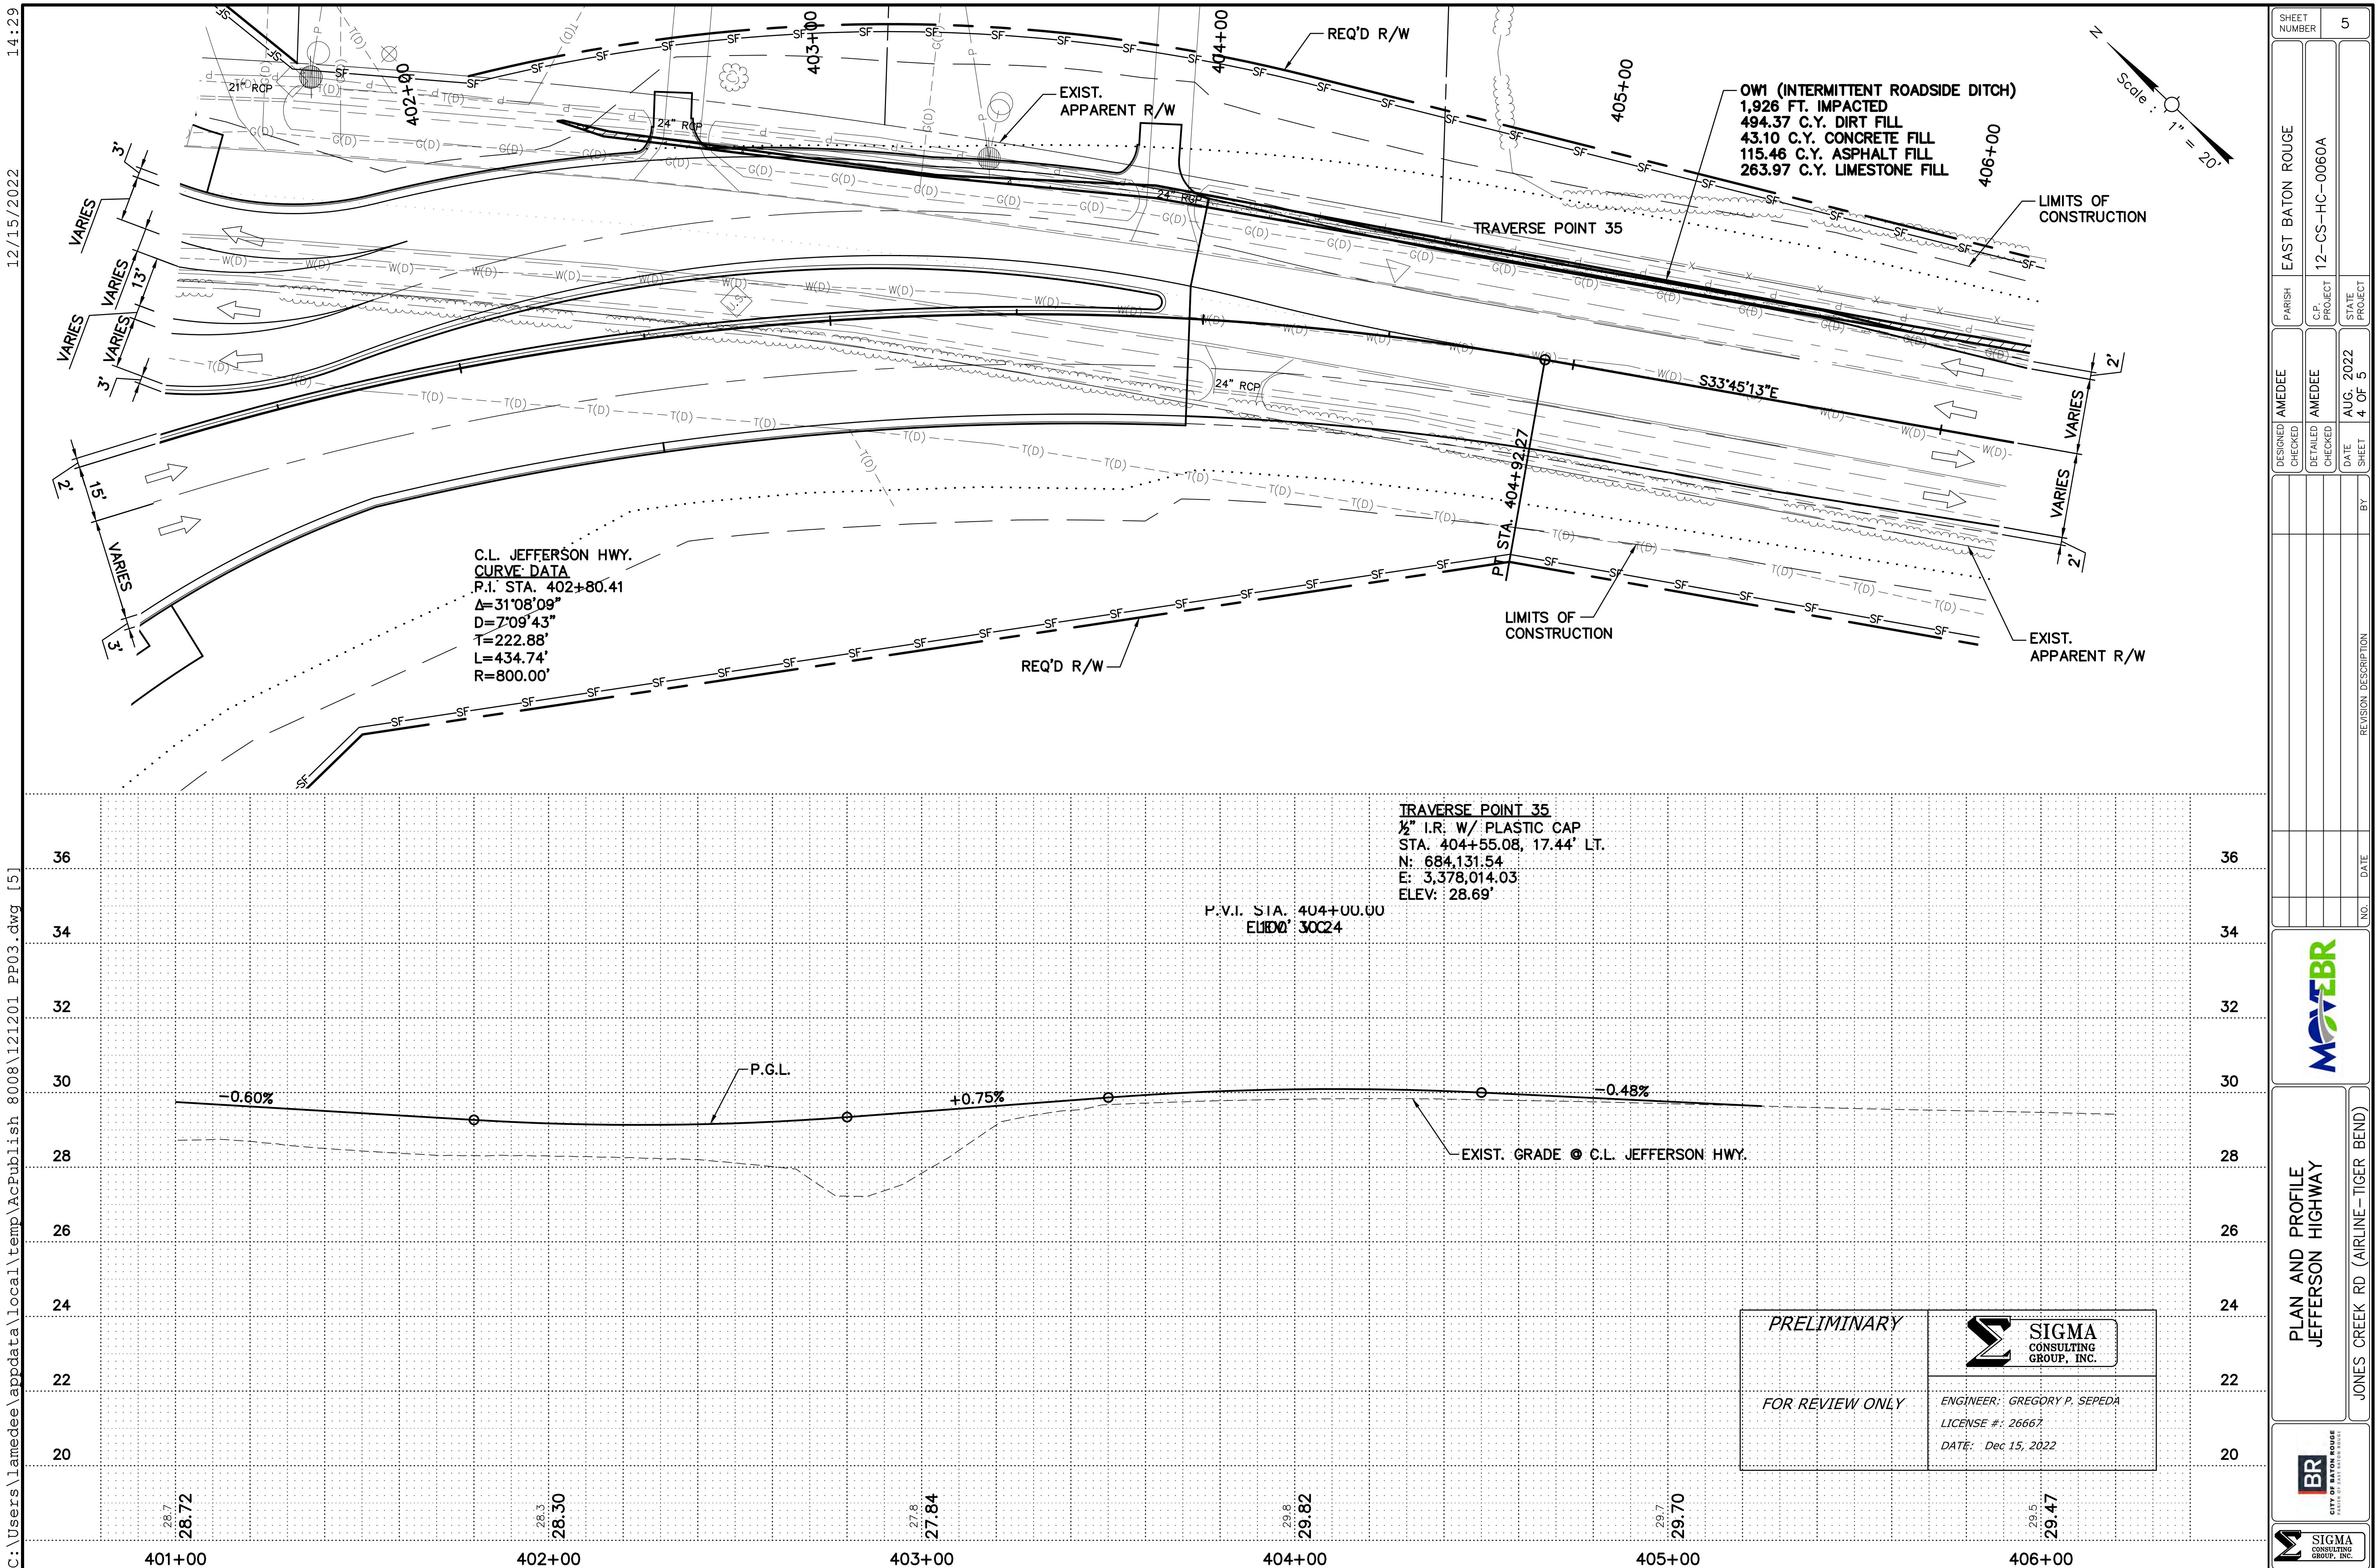

PERMIT DRAWINGS


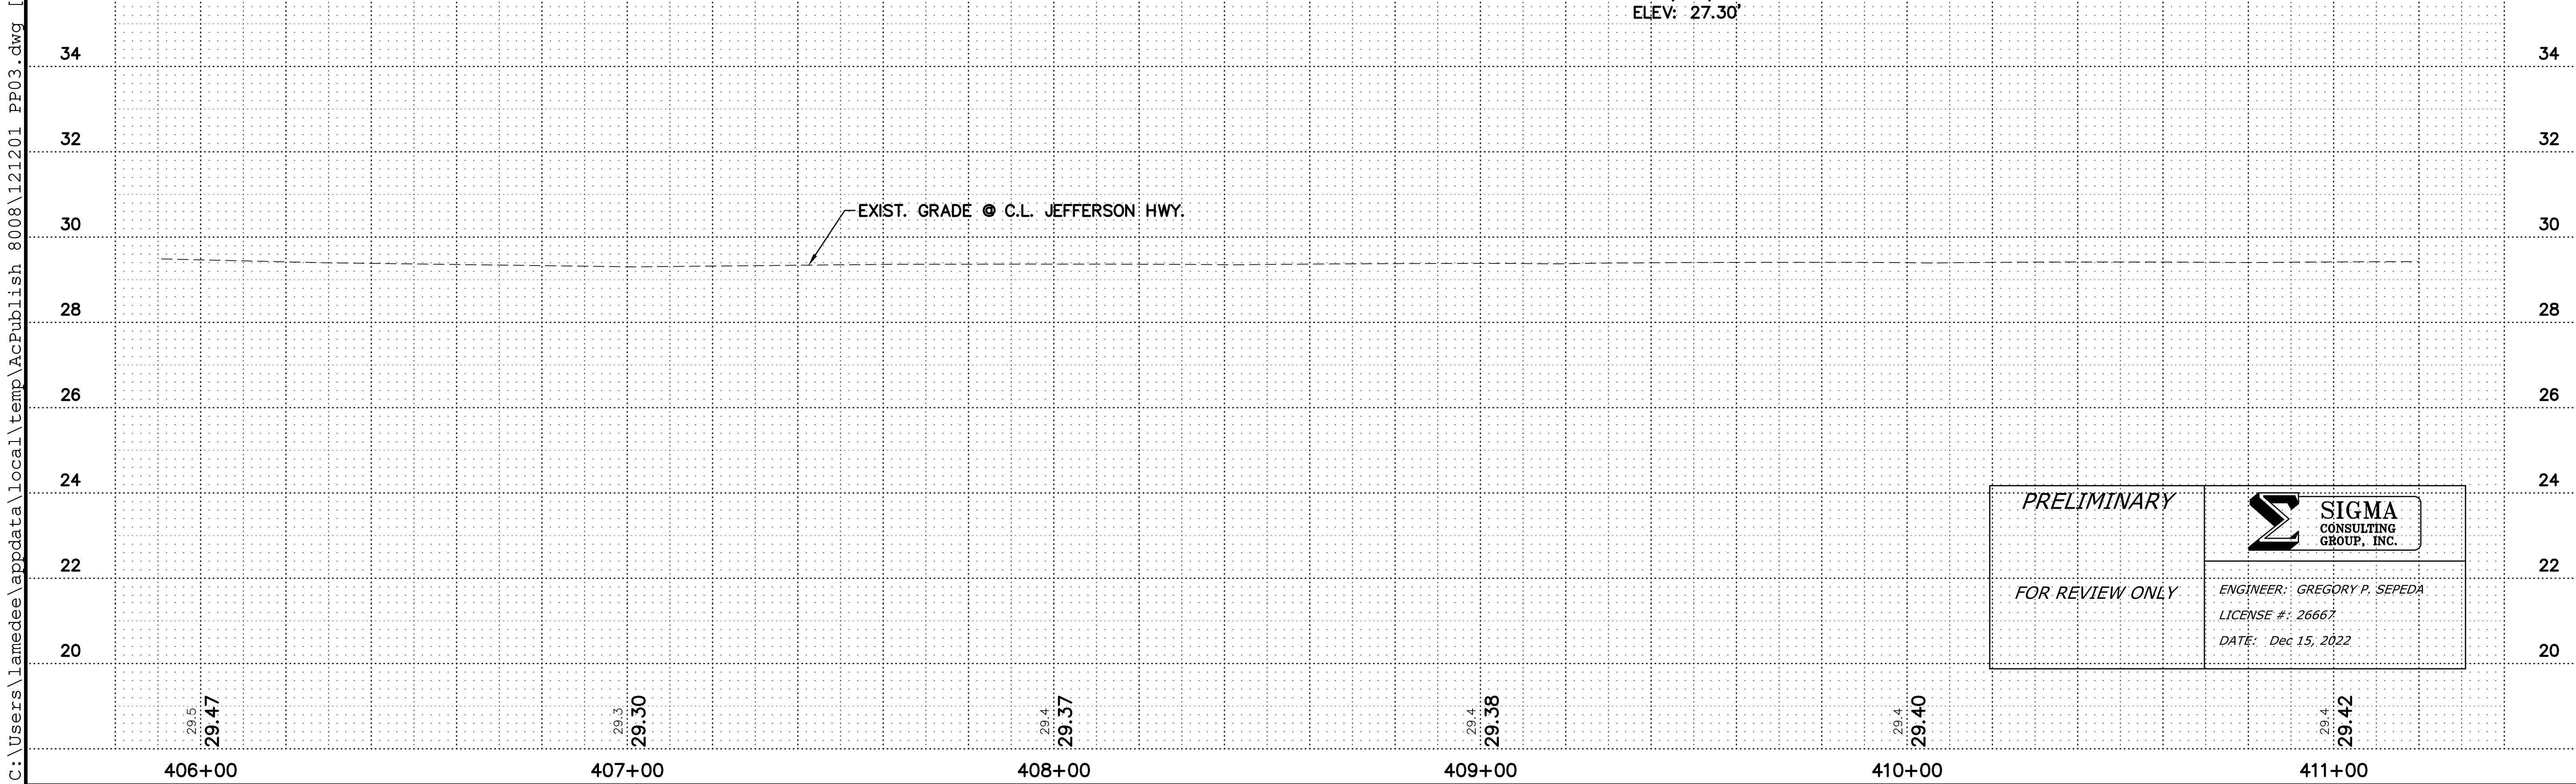


SHEET NUMBER		6
DESIGNED BY	AMÉDÉE CHECKED BY	EAST BATON ROUGE
DETAILED BY	AMÉDÉE CHECKED BY	C.P. PROJECT 12-CS-HC-0060A
DATE	AUG 2022	STATE PROJECT
NO.	5 OF 5	BY SHEET
REVISION DESCRIPTION		

PERMIT DRAWINGS

12/19/2022 14:54

C:\Users\lamedee\appdata\local\temp\AcPublish\1260\121201\PP02.dwg [7]

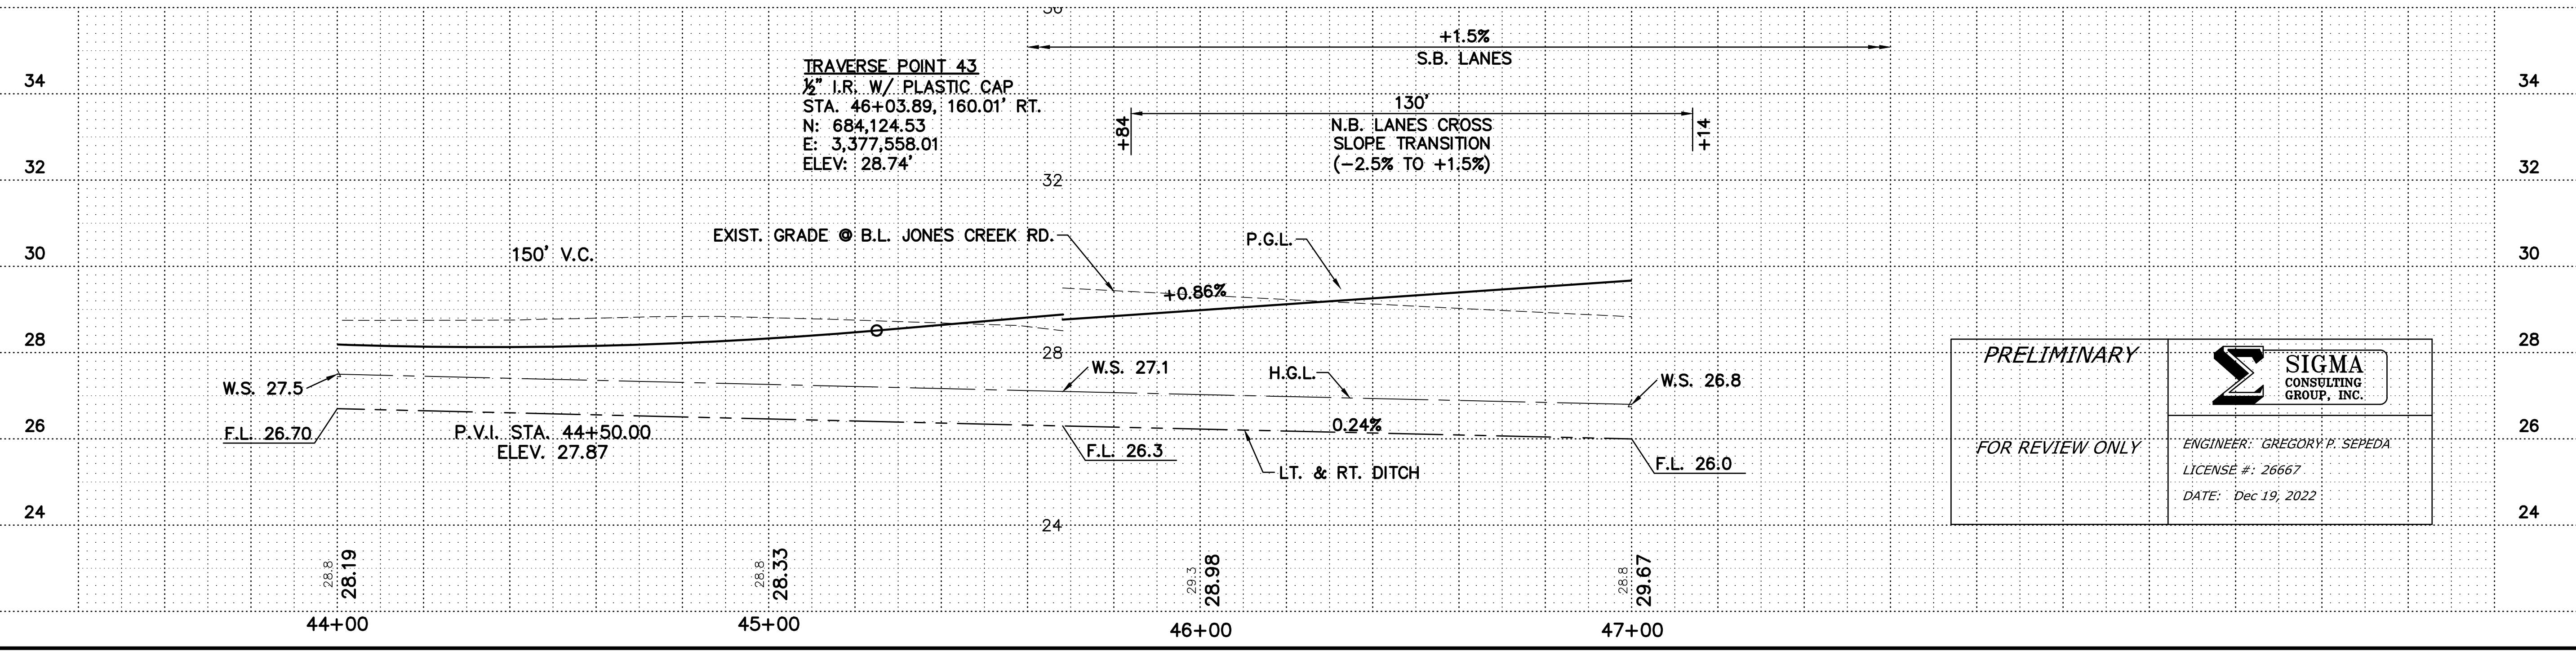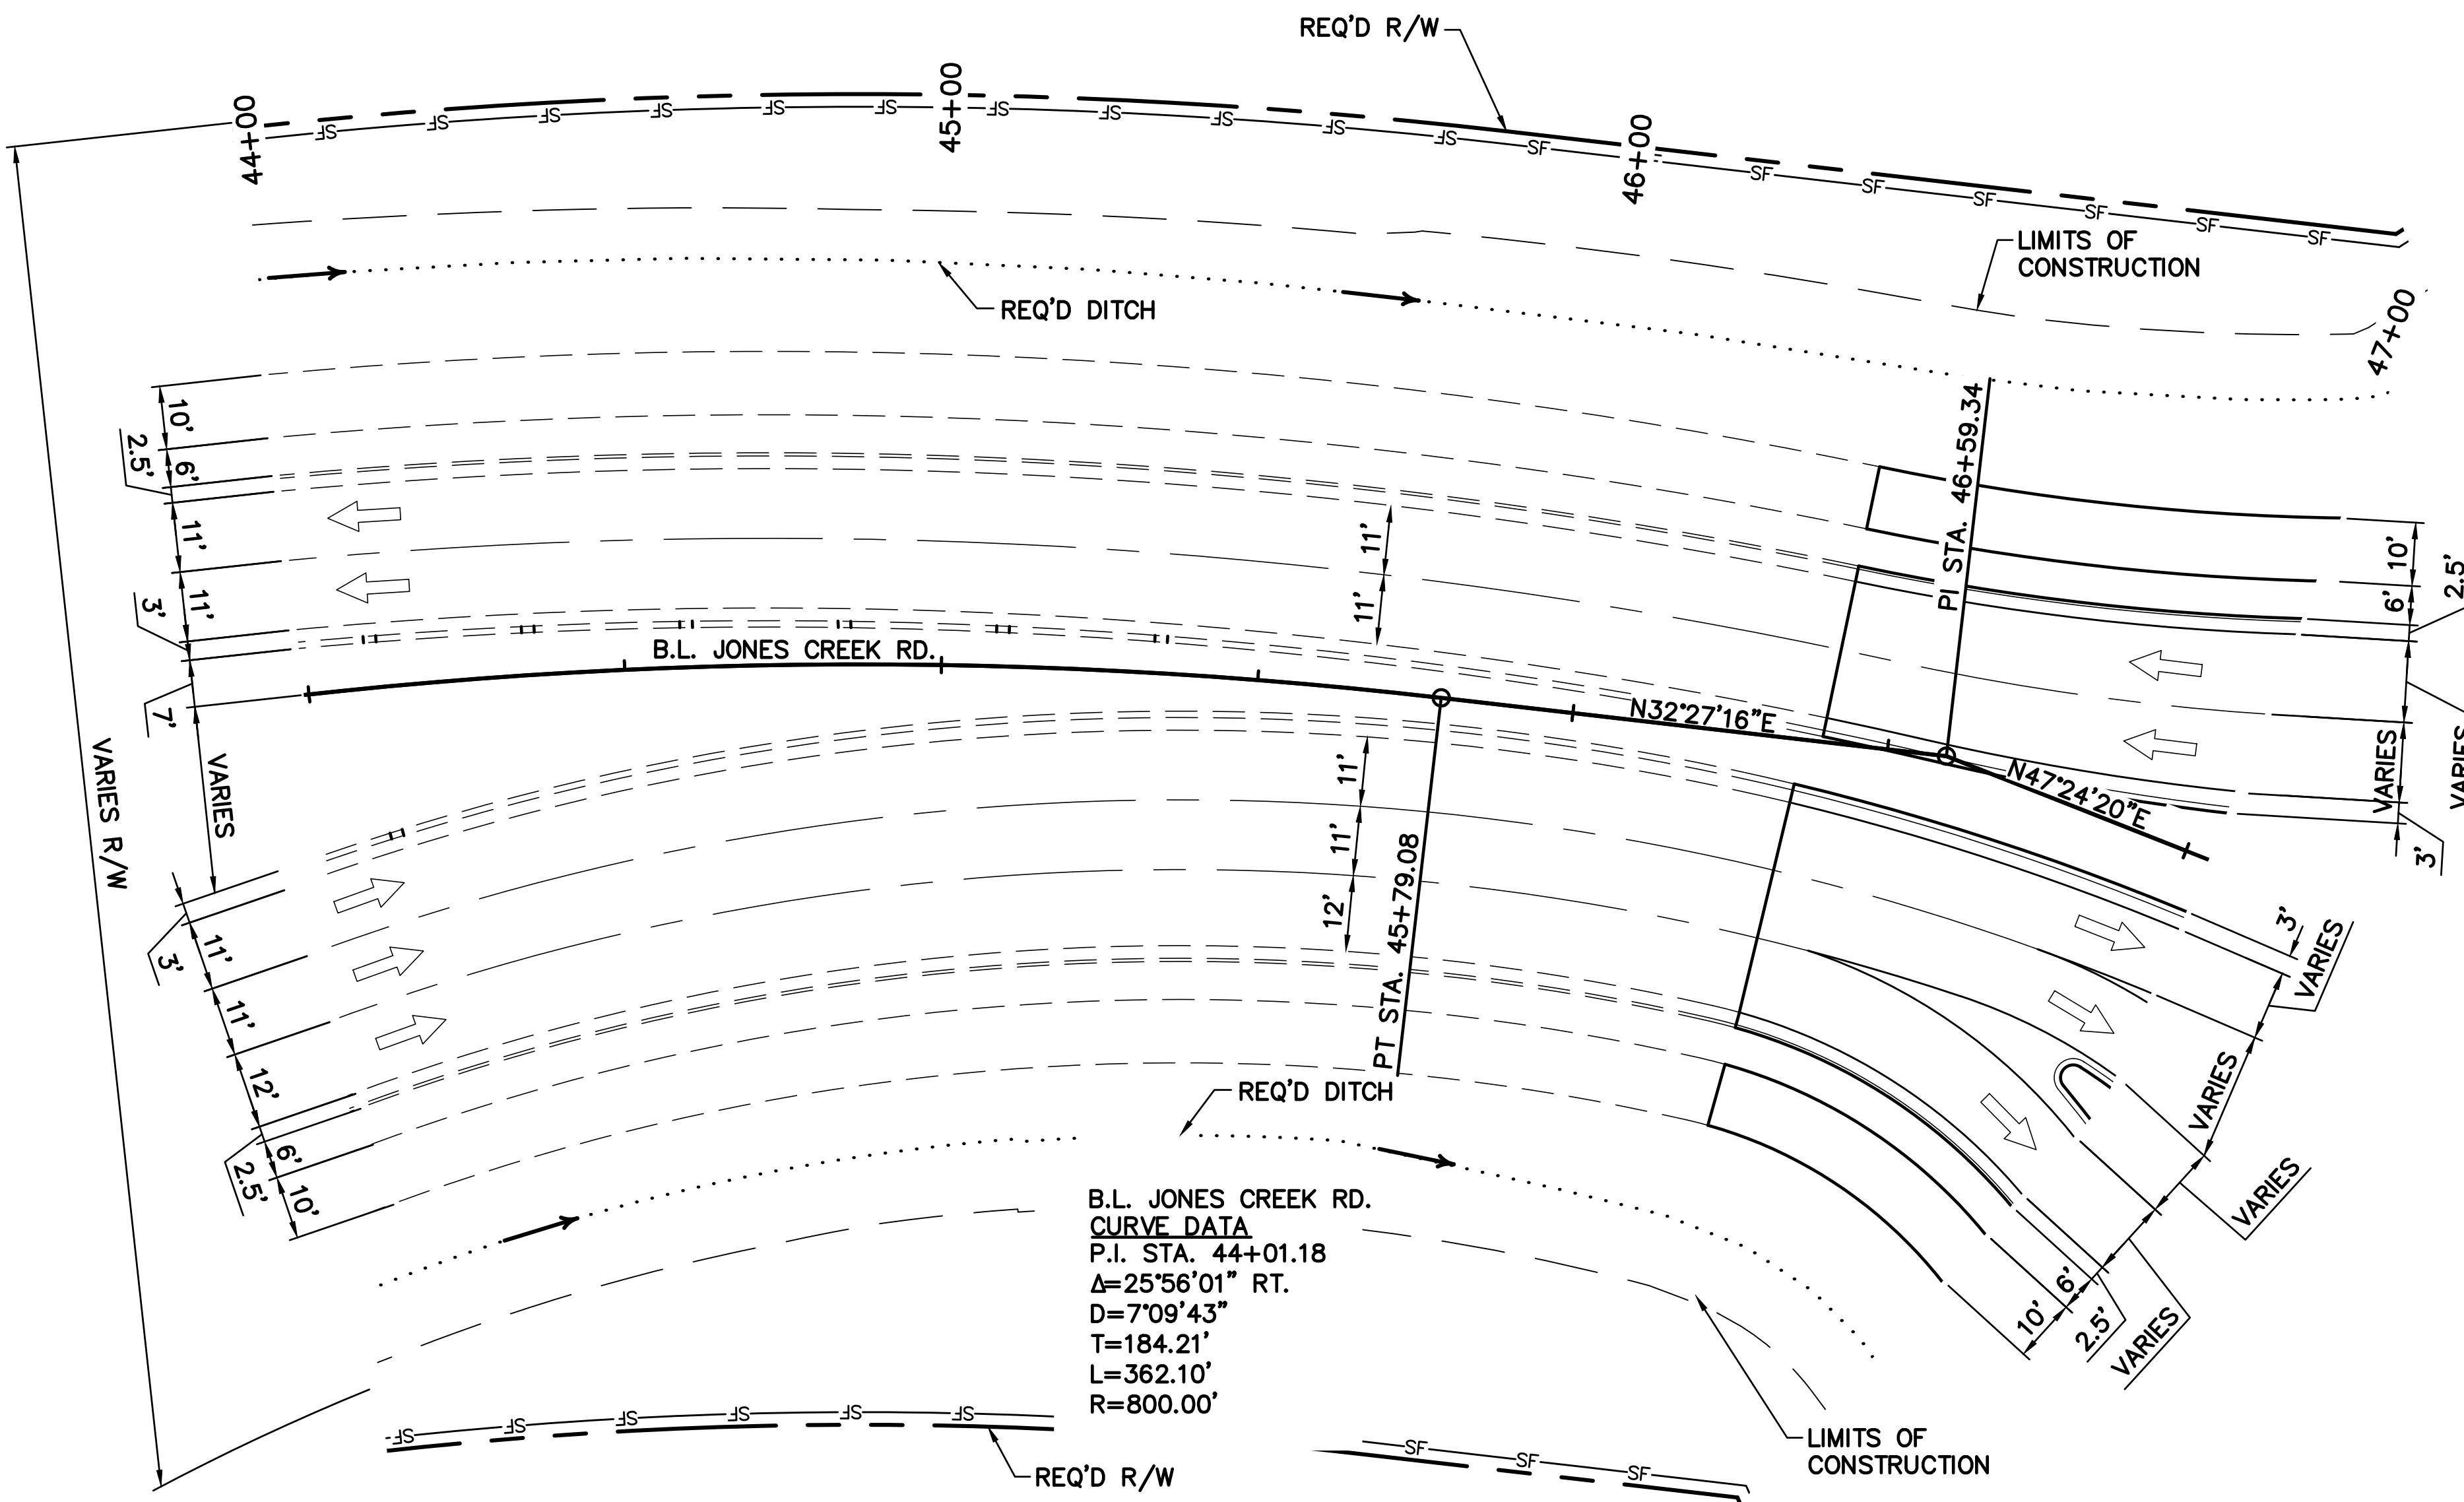


PLAN AND PROFILE		JONES CREEK RD.		JONES CREEK RD (AIRLINE-TIGER BEND)	
NO.	DATE	REVISION DESCRIPTION	BY	NO.	DATE
DESIGNED	AMEDEE	PARISH	EAST BATON ROUGE	DESIGNED	AMEDEE
CHECKED		P.C.		CHECKED	AMEDEE
DETAILED		PROJECT	12-CS-HC-0060	DETAILED	
DATE	JAN 2022	STATE		DATE	1 OF 16
SHEET	1	BY		SHEET	7
MOVE BR					
SIGMA CONSULTING GROUP, INC.					
CITY OF BATON ROUGE TAKER OF STATE BOND ISSUES					

PERMIT DRAWINGS

12/19/2022

12/19/2022 14:54

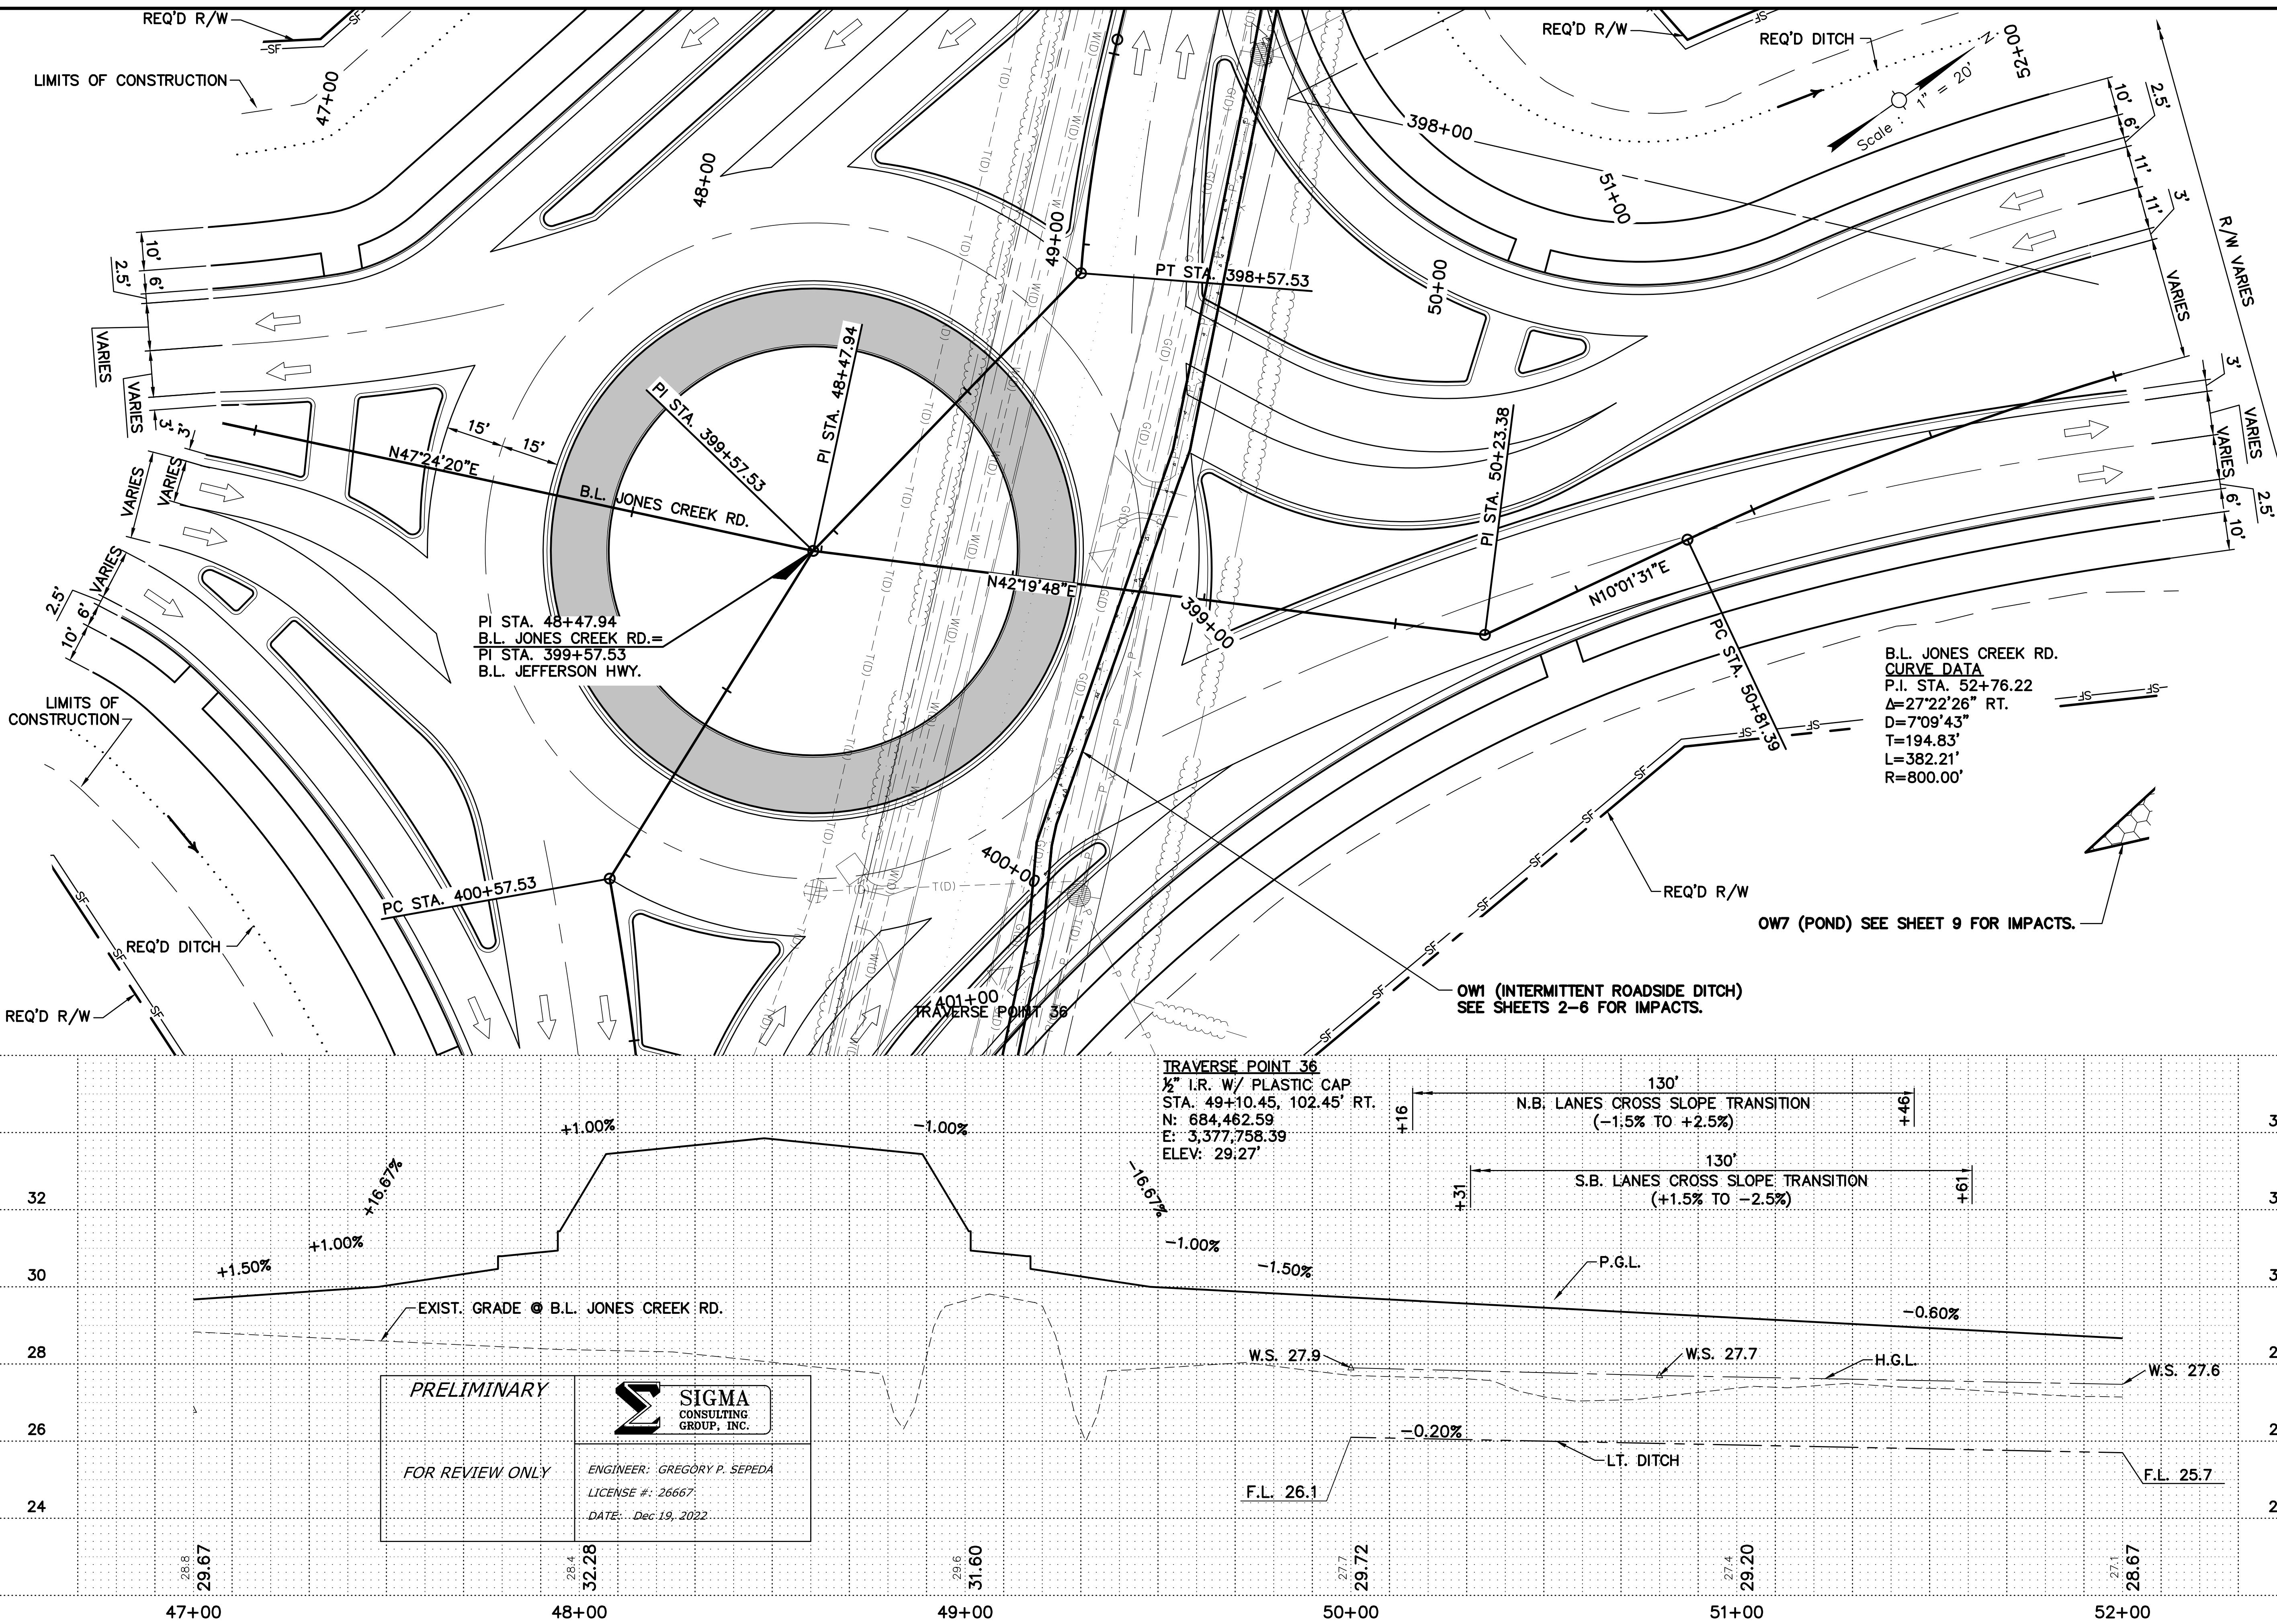

DESIGNED CHECKED		AMEDEE		PARISH	EAST BATON ROUGE	
DETAILED CHECKED		AMEDEE		C.P. PROJECT	12-CS-HC-0060	
		DATE	JAN. 2022		STATE PROJECT	
		SHEET	2 OF 16			
		BY				
		REVISION				




PLAN AND PROFILE JONES CREEK RD.



C:\Users\lamedee\appdata\local\temp\AcPublish_1260\121201_PP02.dwg

PERMIT DRAWINGS

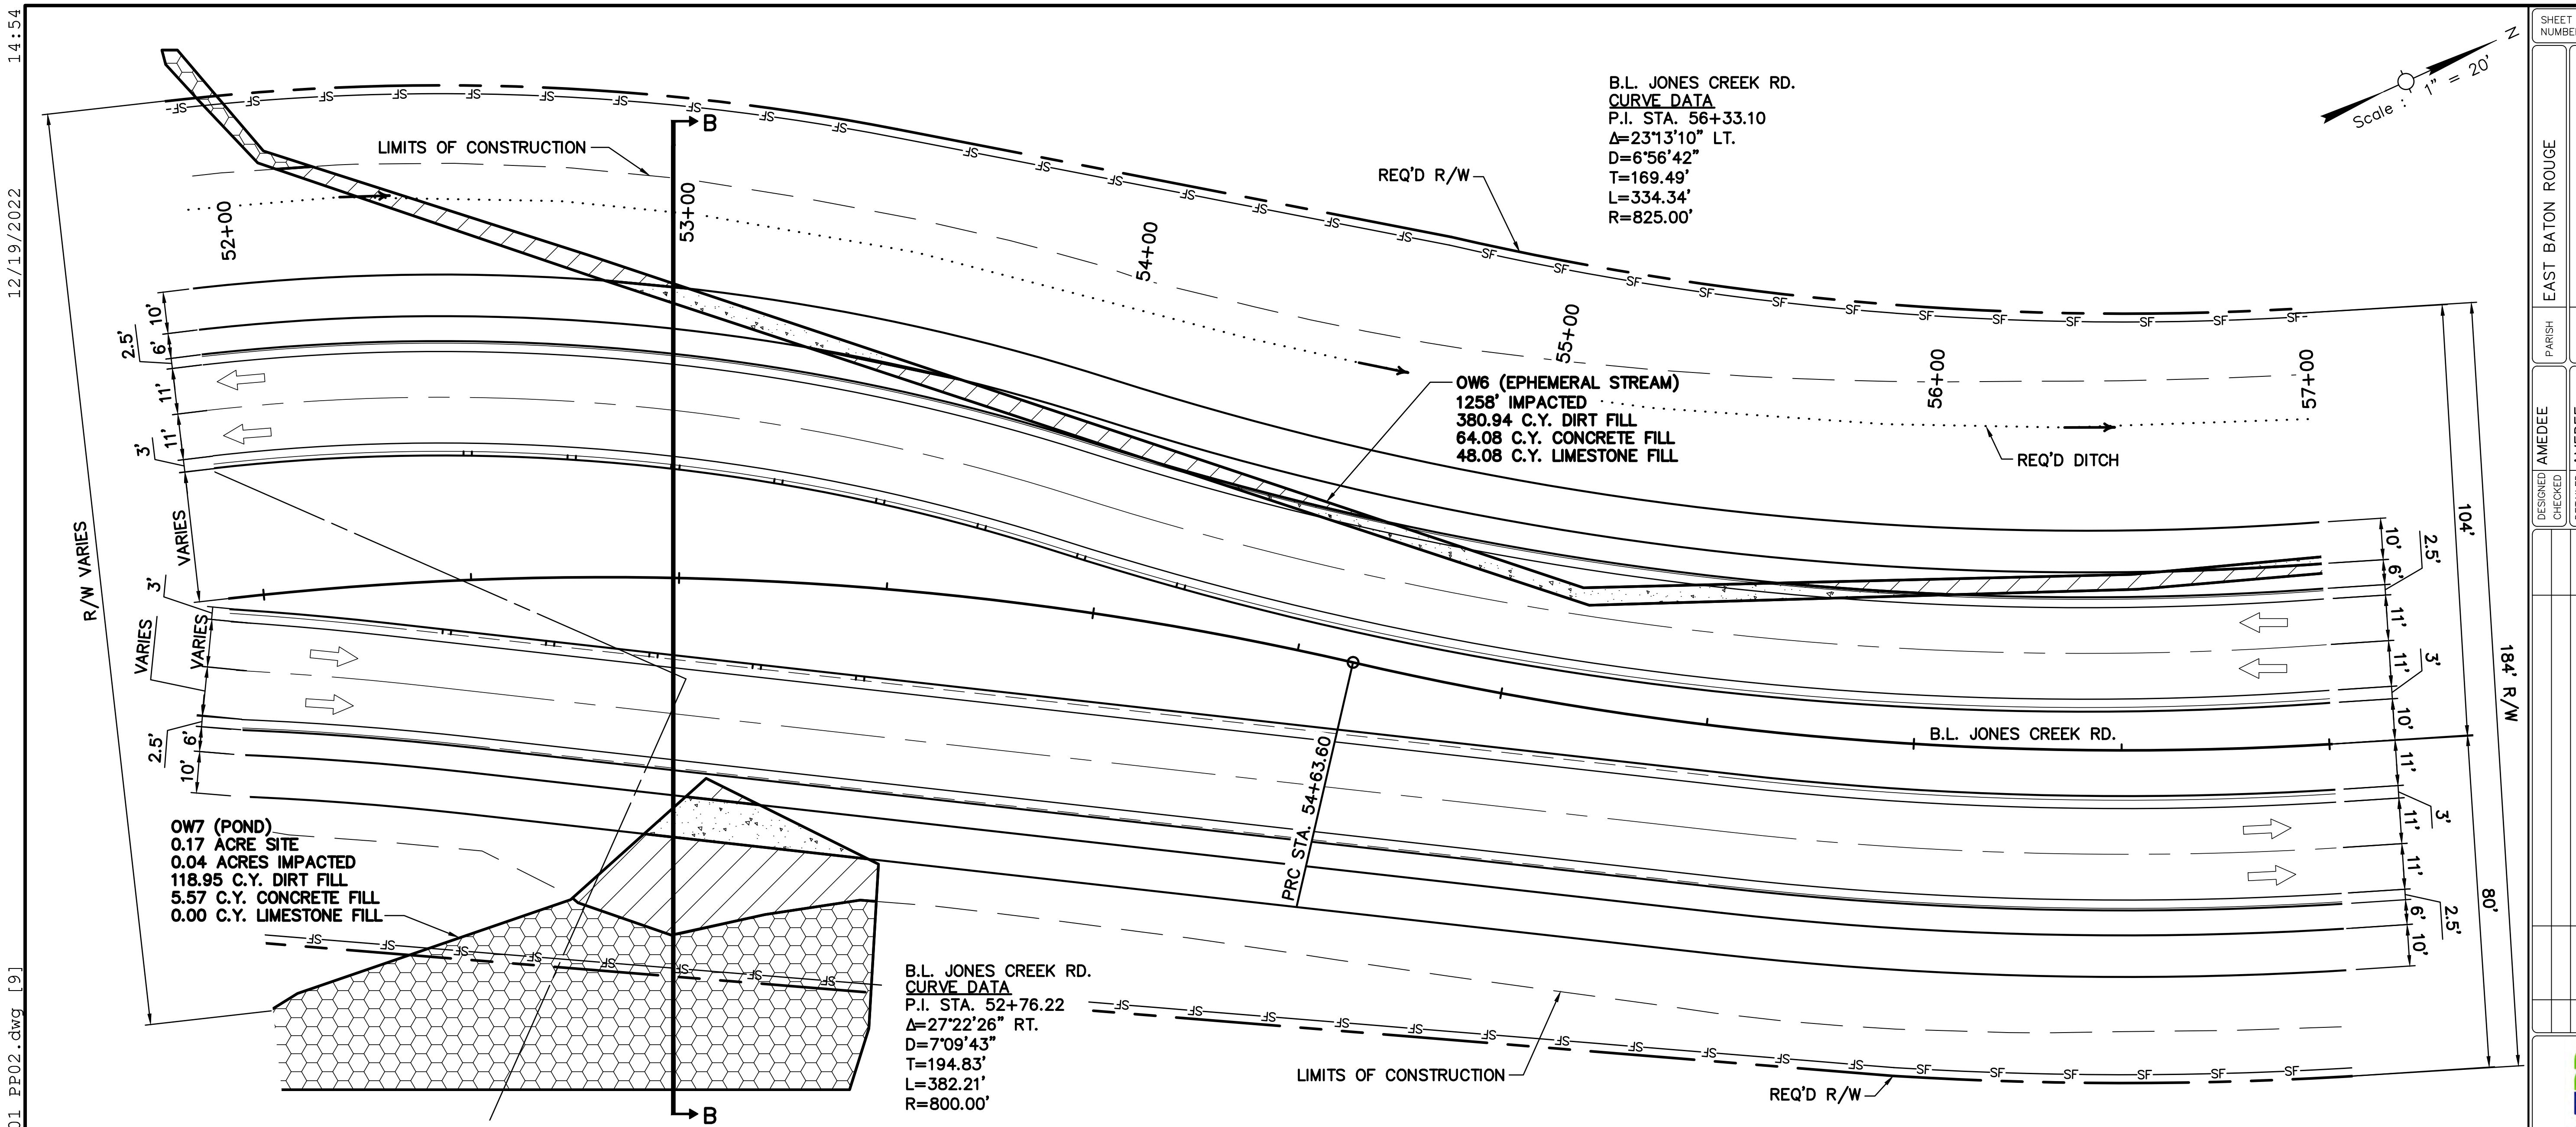

SHEET NUMBER 9

EAST BATON ROUGE

12-CS-HC-0060

DESIGNED AMEDEE PARISH EAST BATON ROUGE
CHECKED AMEDEE C.P. PROJECT

DETAILED AMEDEE

CHECKED


DATE JAN 2022



3 OF 16 SHEET

BY REVISION DESCRIPTION

PLAN AND PROFILE
JONES CREEK RD.CITY OF BATON ROUGE
FACILITY OF STATE WATER BOARD

SIGMA CONSULTING GROUP, INC.

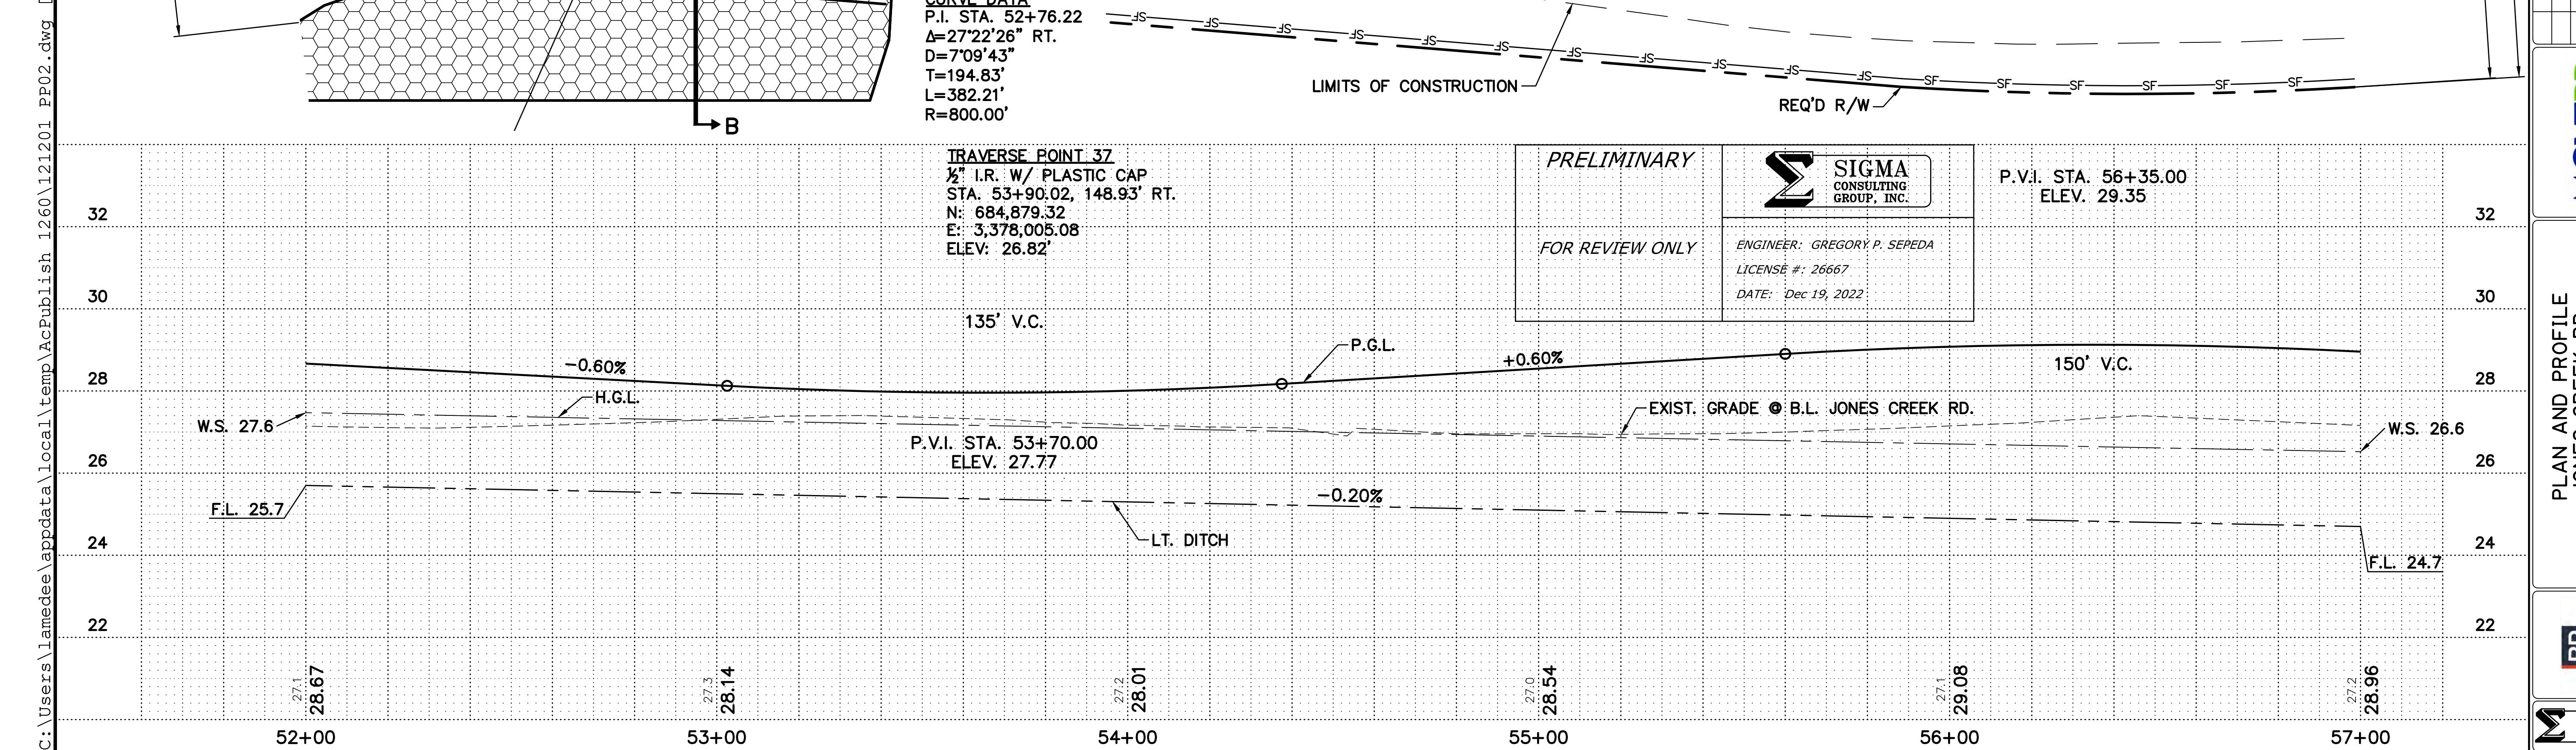

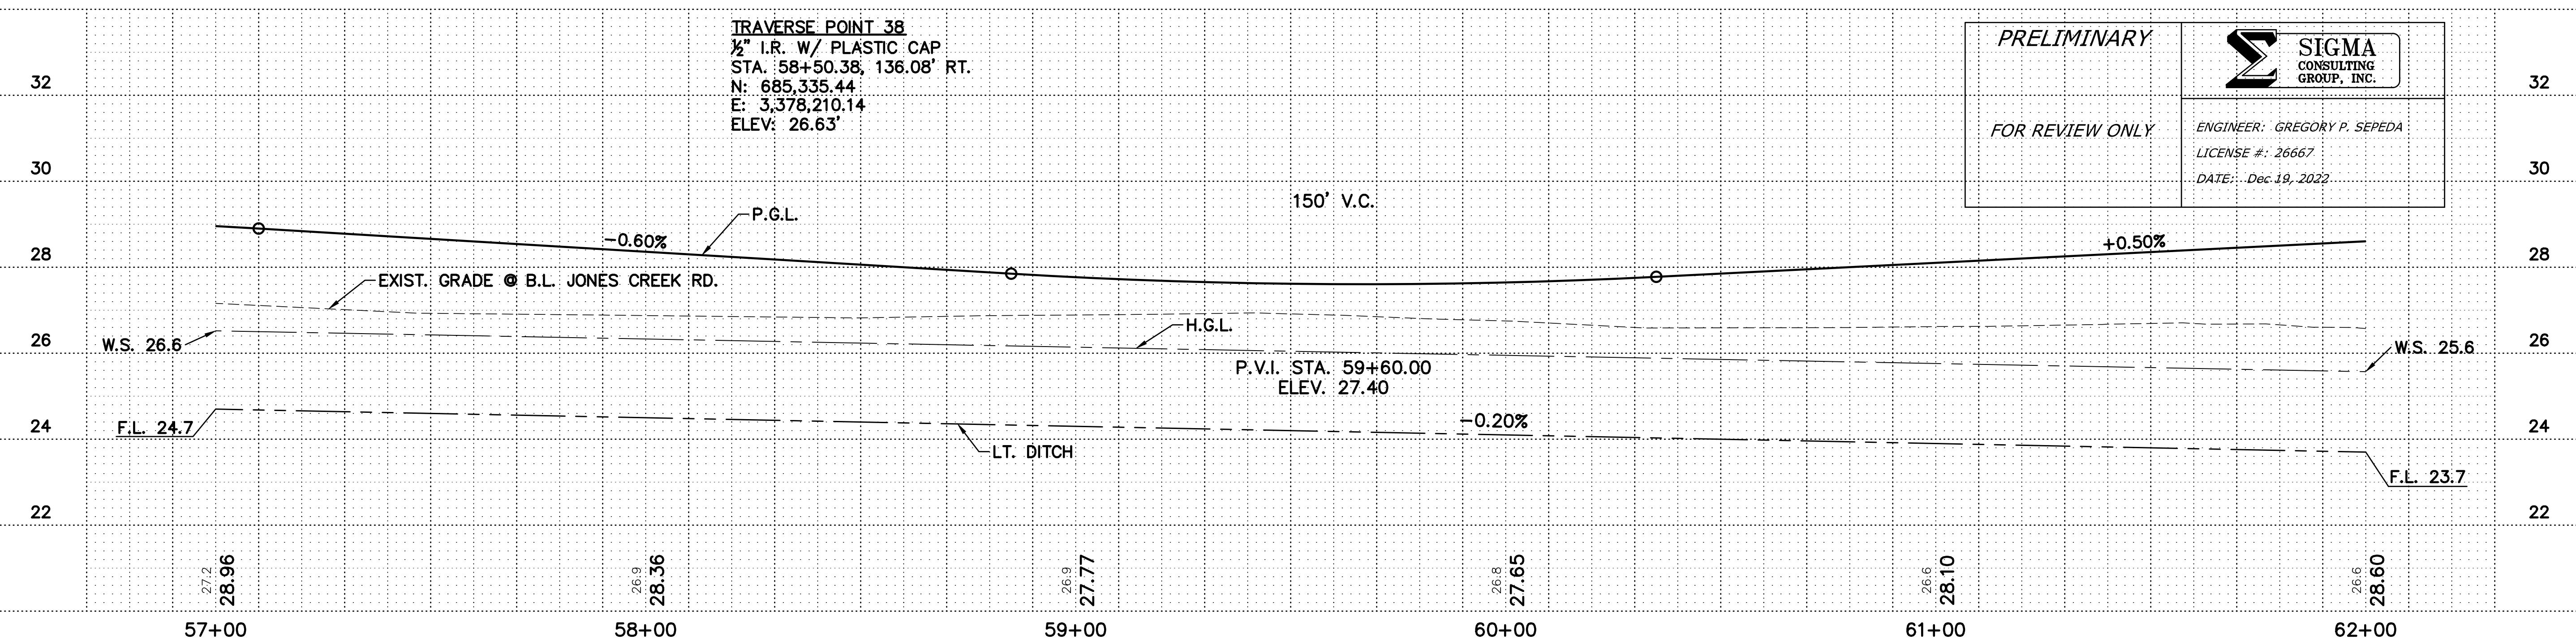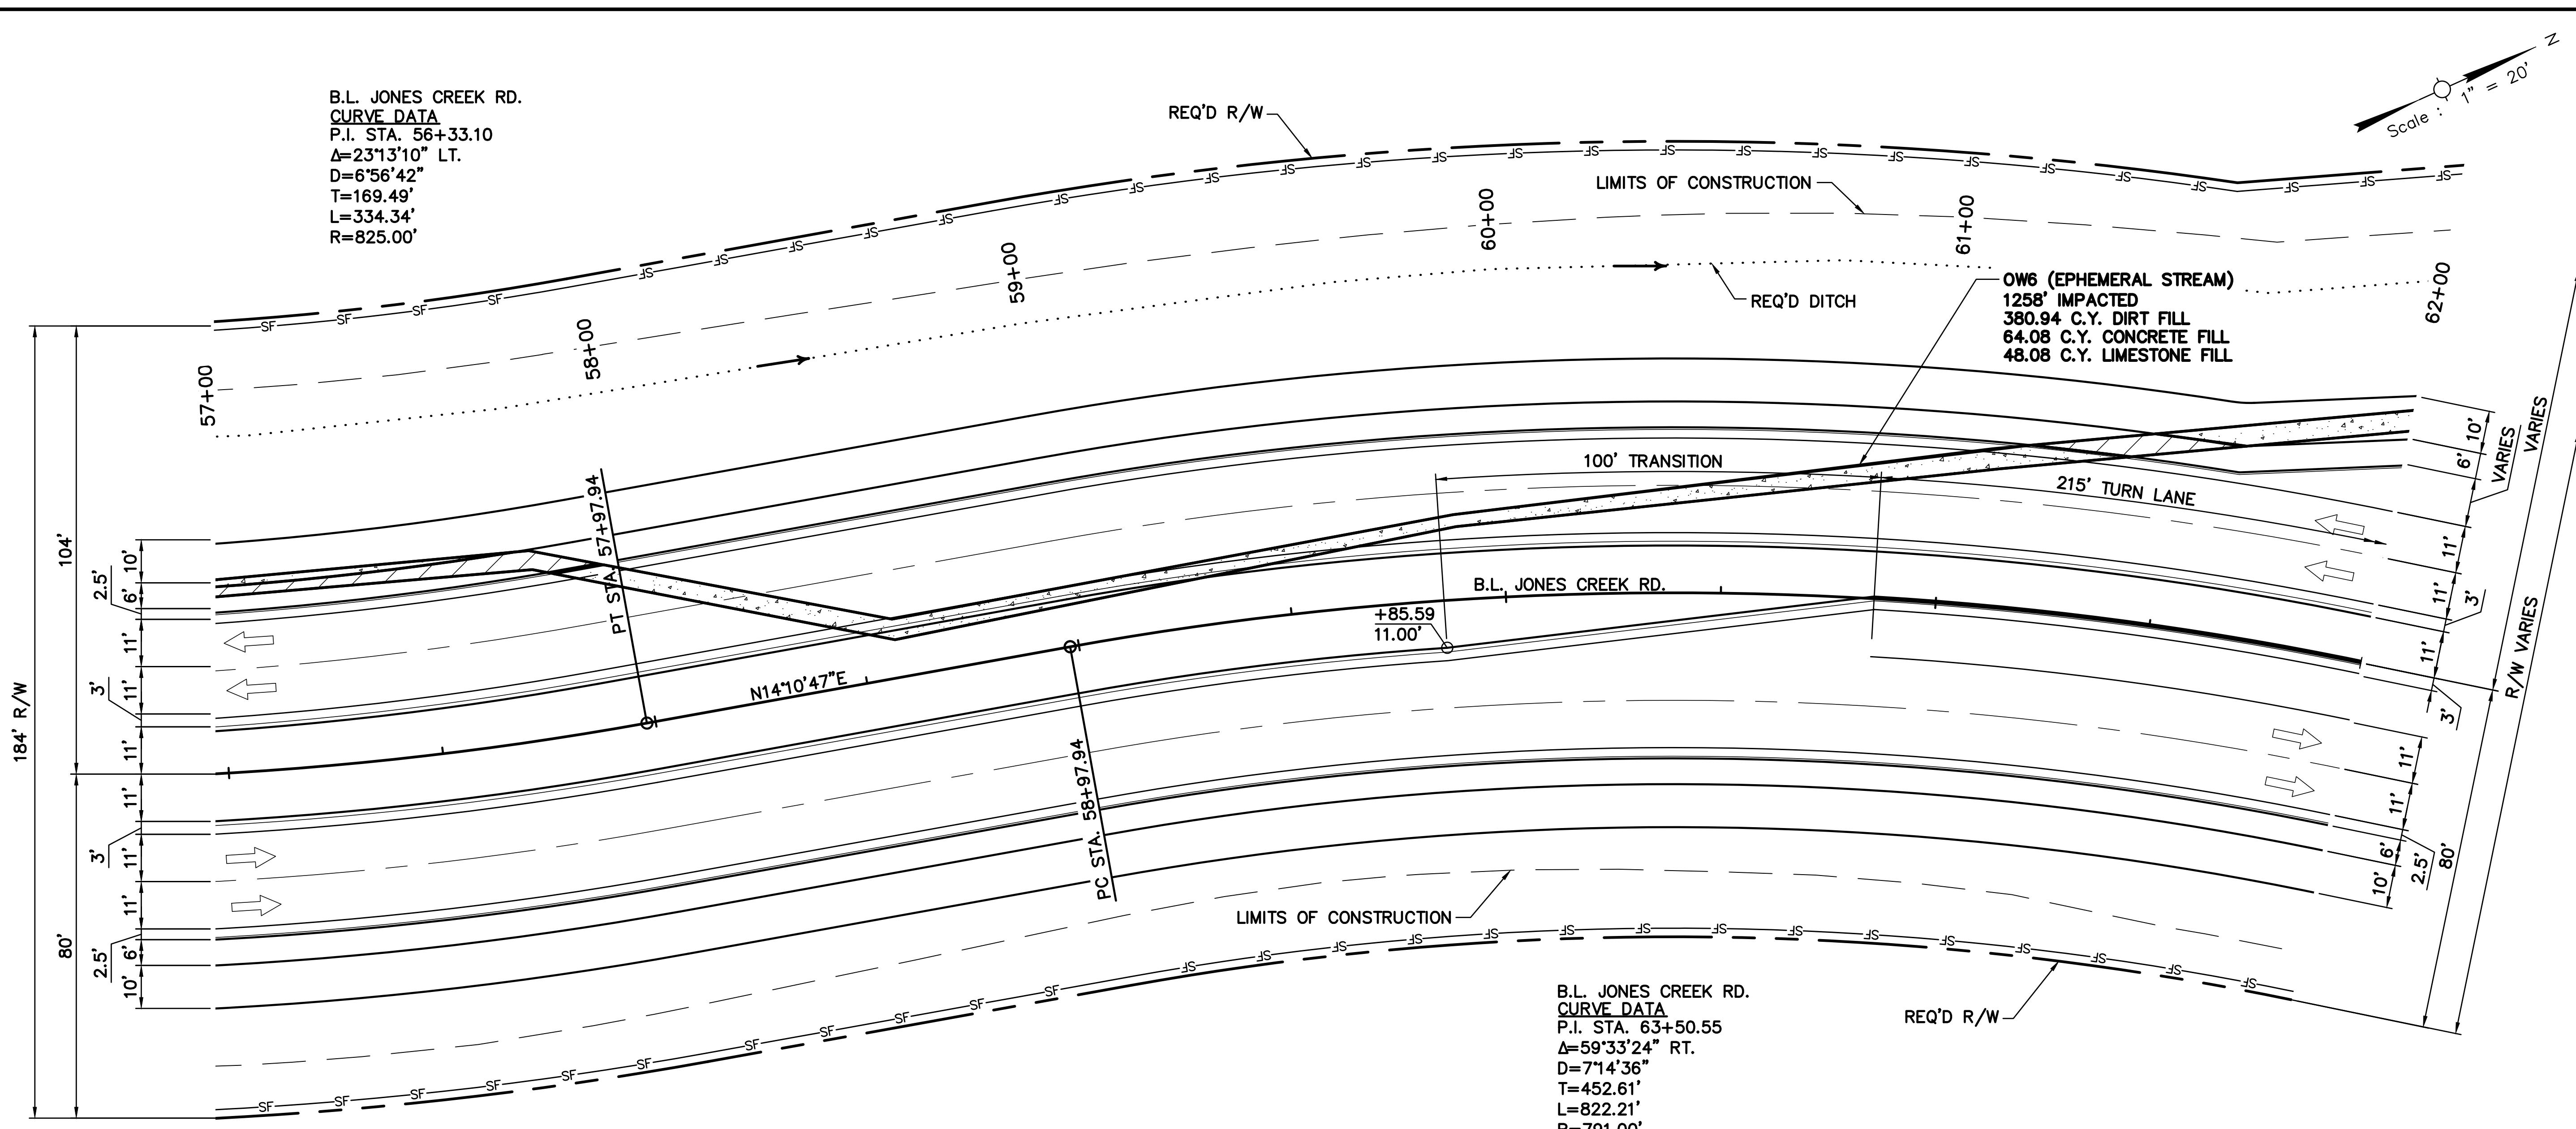


NO.		DATE		REVISION DESCRIPTION		SHEET NUMBER		- O	
DESIGNED CHECKED		AMEDEE		PARISH		EAST BATON ROUGE			
DETAILED CHECKED		AMEDEE		C.P. PROJECT		12-CS-HC-0060			
DATE SHEET		JAN. 4 OF 16		STATE PROJECT					
BY									



PLAN AND PROFILE JONES CREEK RD.




PERMIT DRAWINGS

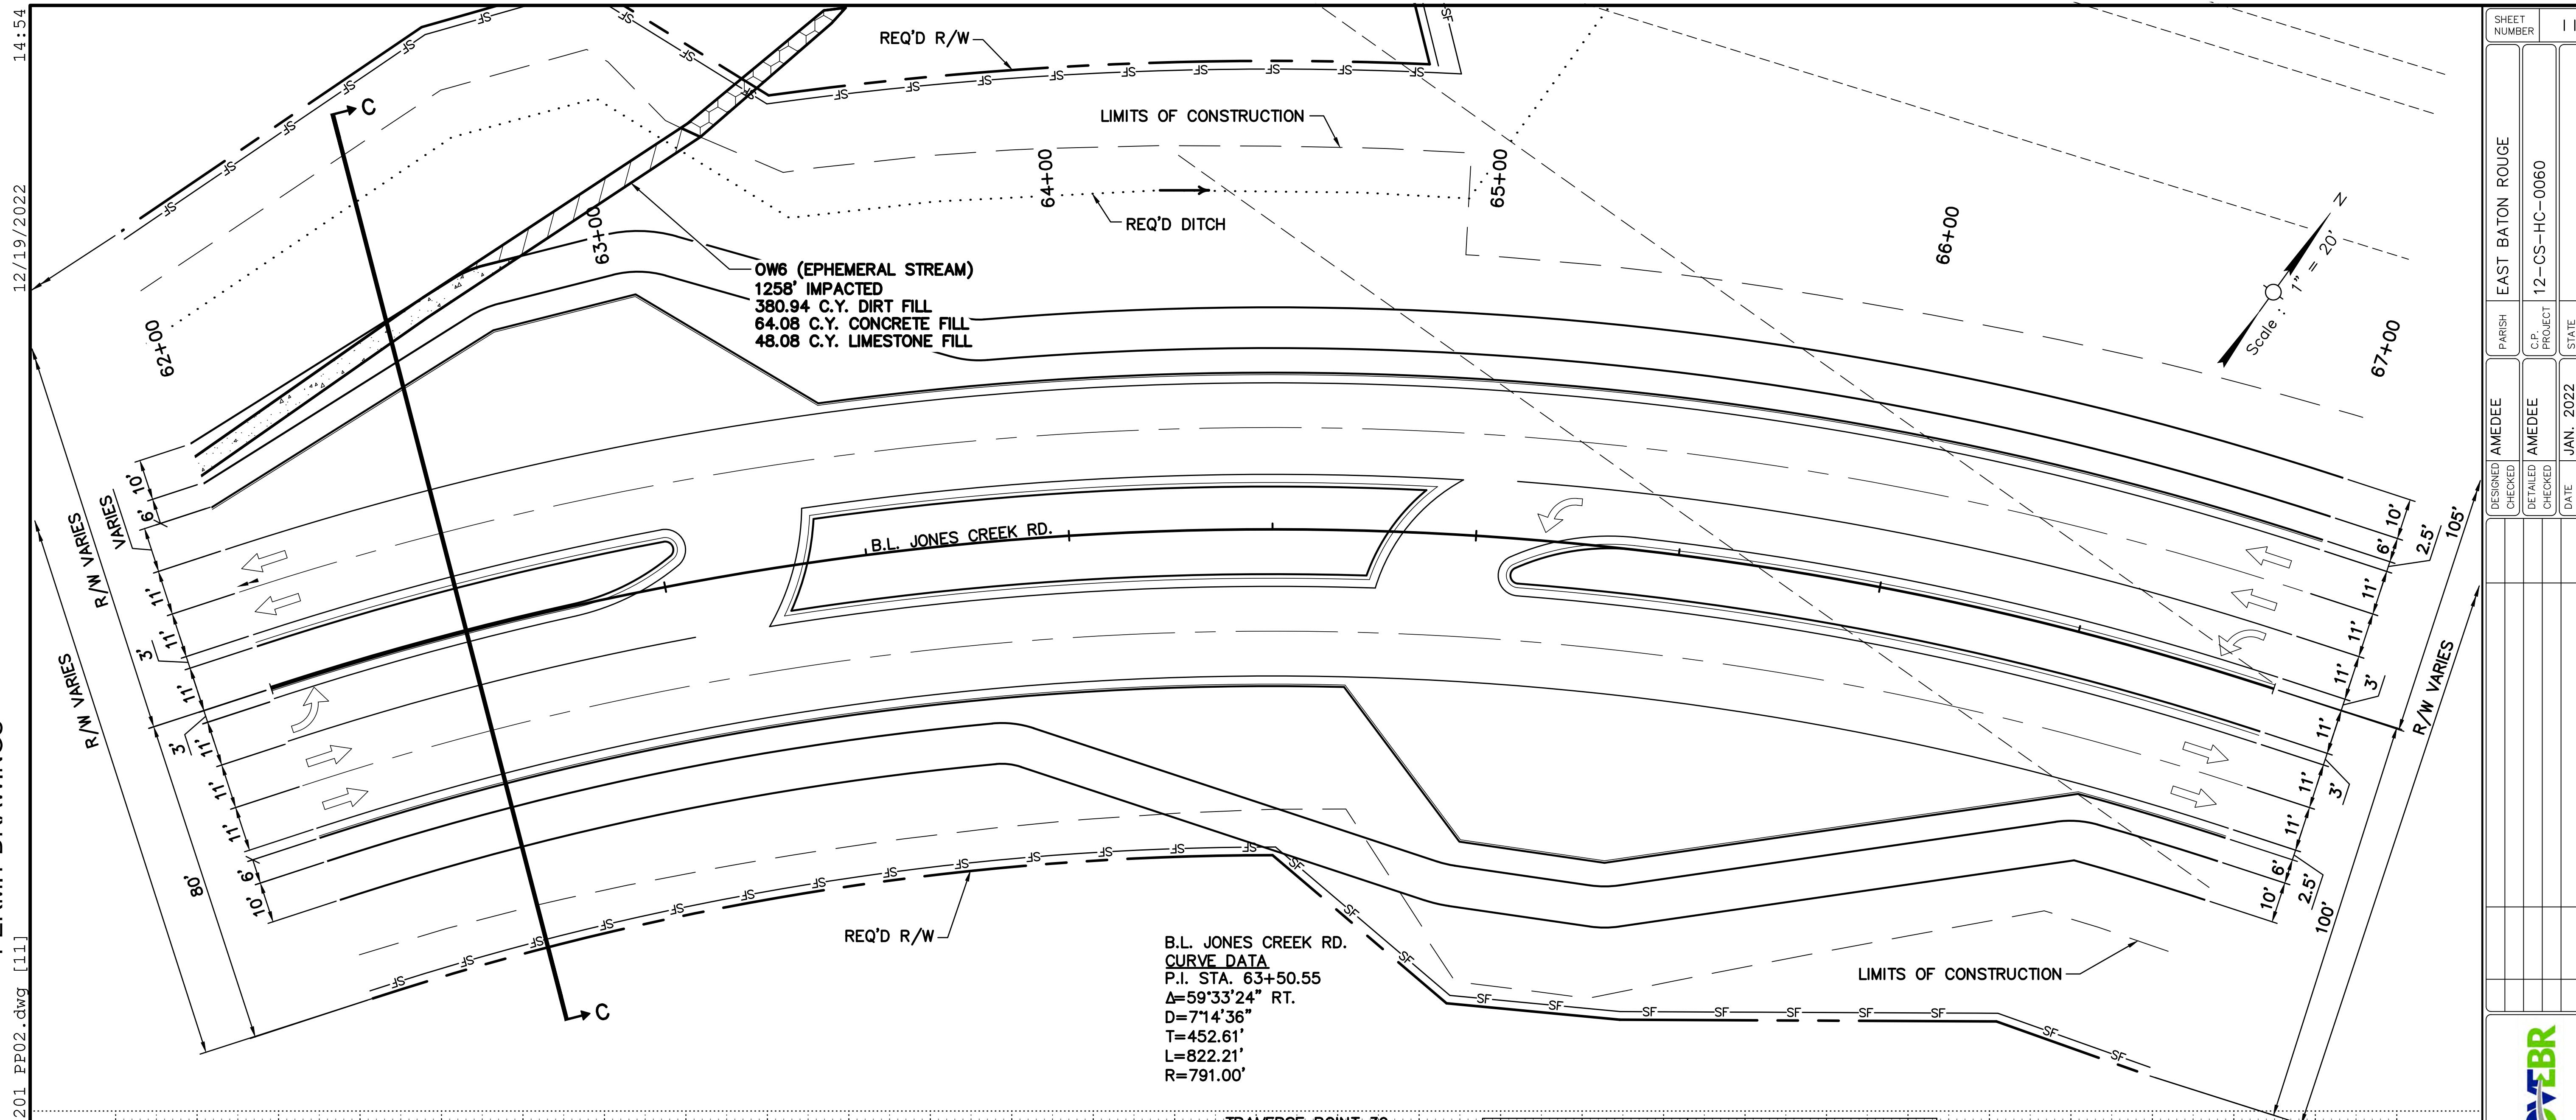


SHEET NUMBER 11



DESIGNED AMEDEE	CHECKED AMEDEE	PARISH EAST BATON ROUGE
DETAILED AMEDEE	C.P. PROJECT	12-CS-HC-0060
DATE JAN 2022	STATE 5 OF 16	PROJECT
SHEET	BY	

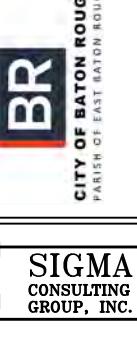
PLAN AND PROFILE
JONES CREEK RD.CITY OF BATON ROUGE
TAKER OF STATE BOND ISSUES

SIGMA CONSULTING GROUP, INC.

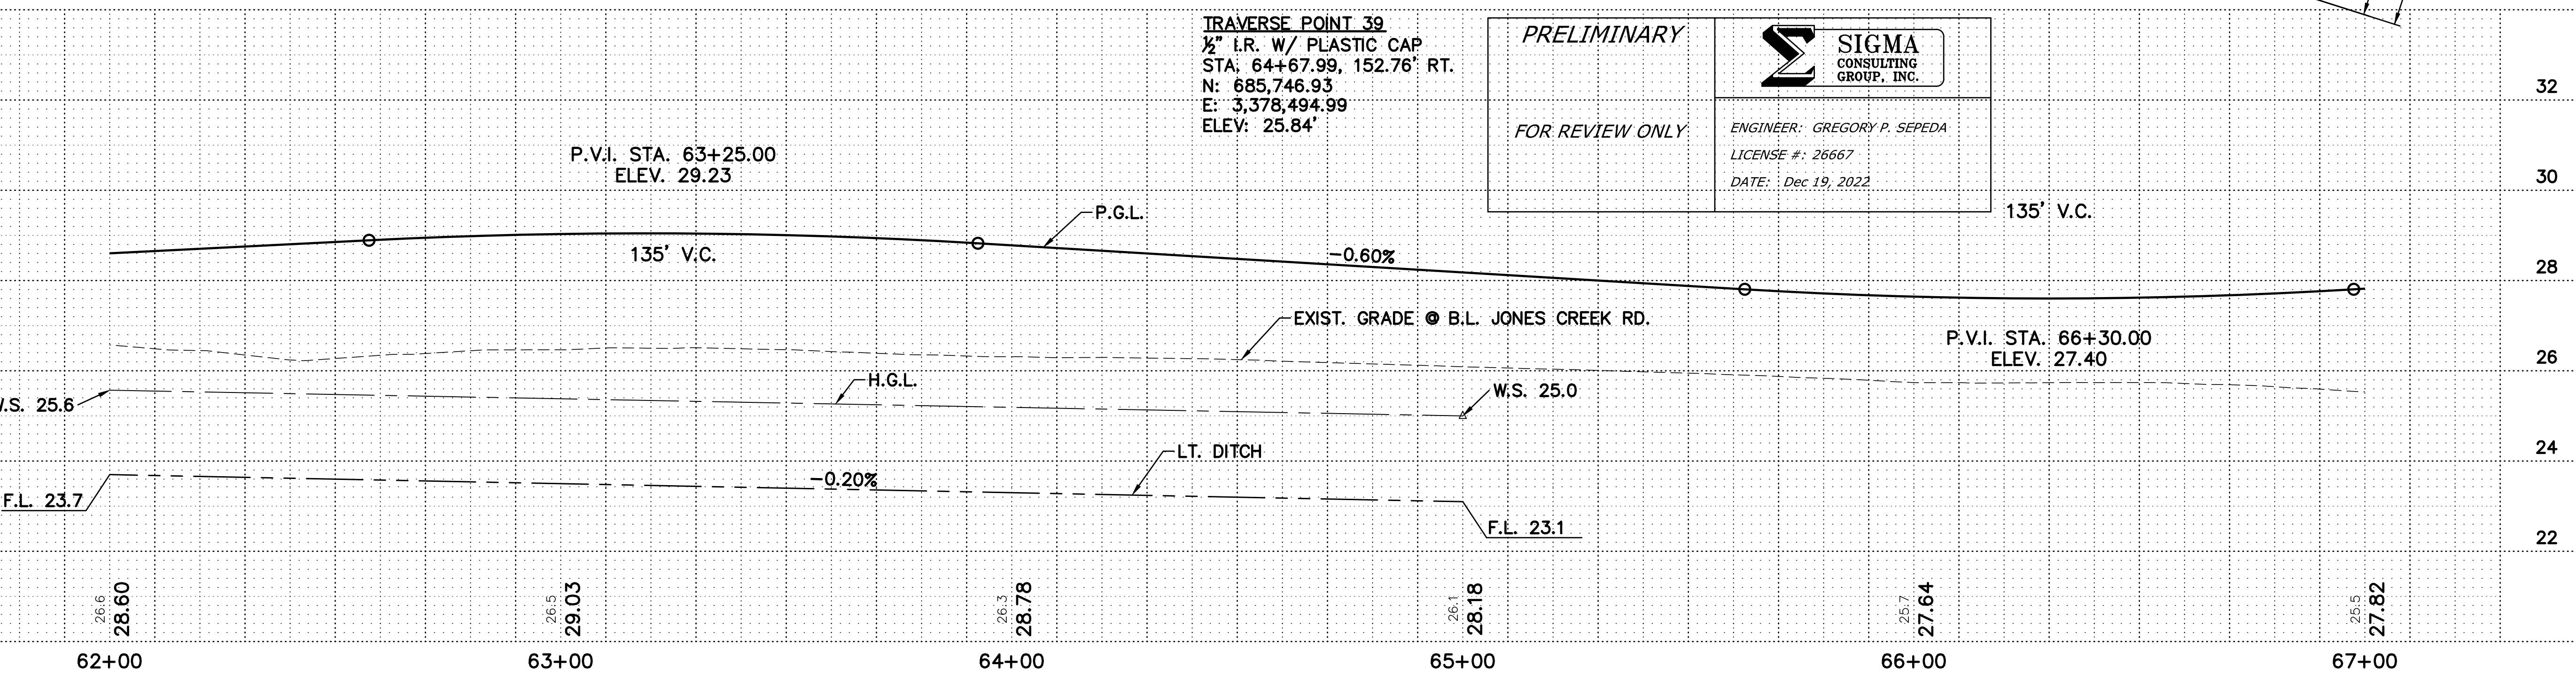


PERMIT DRAWINGS

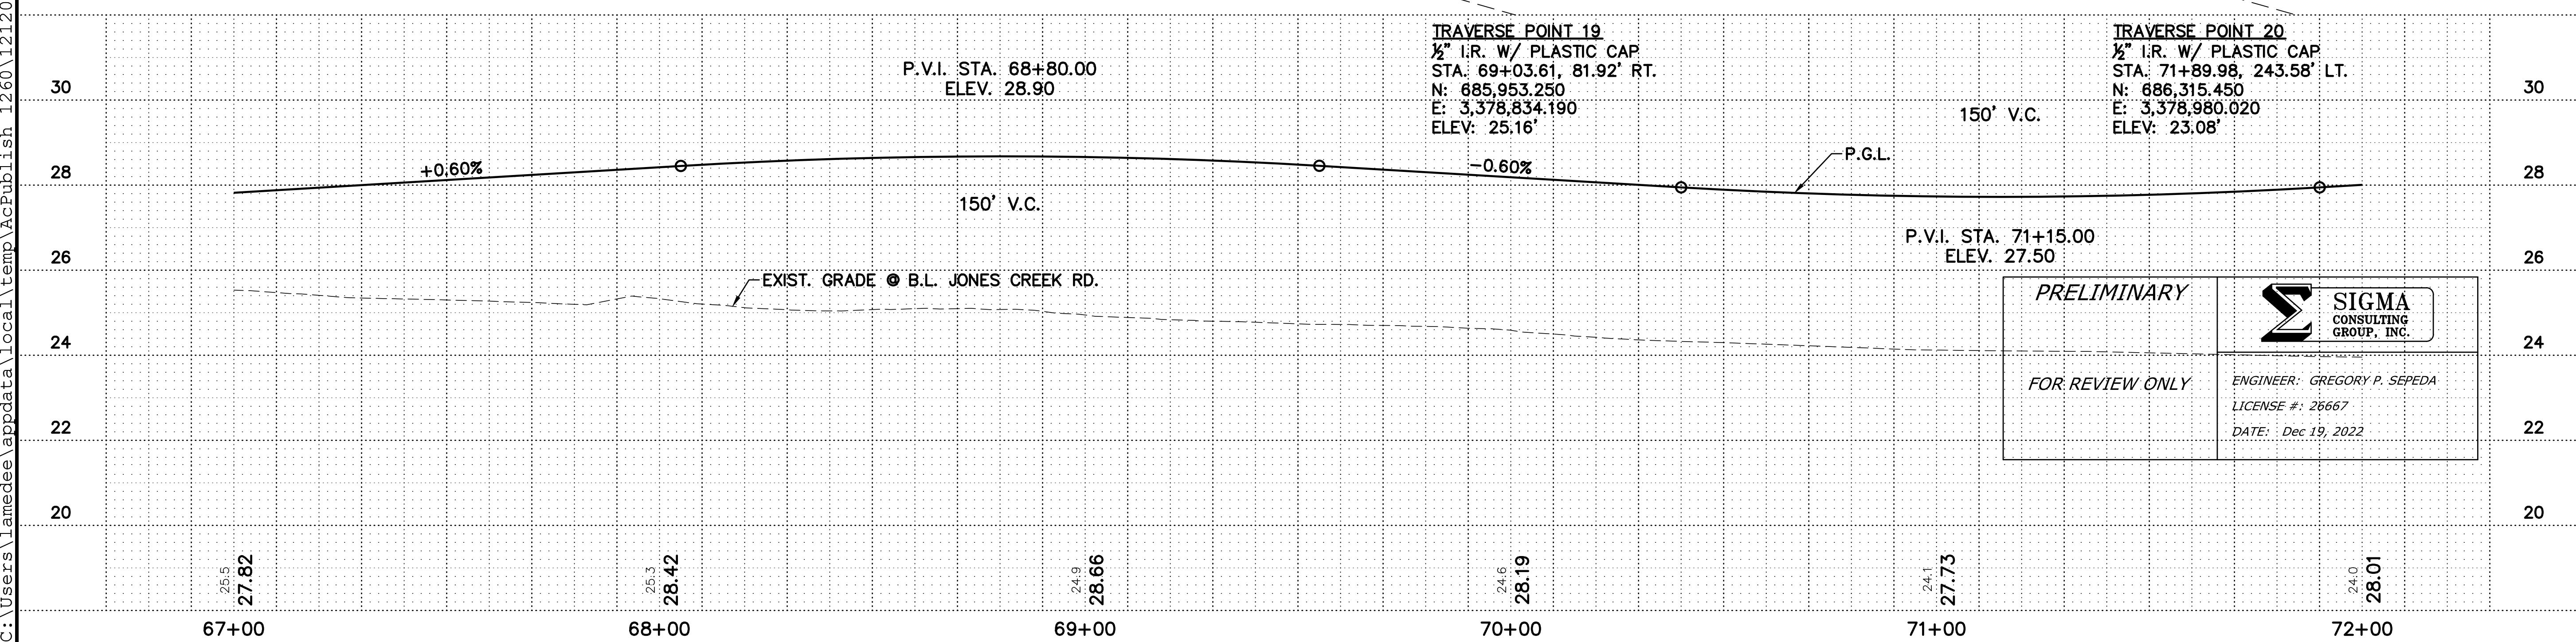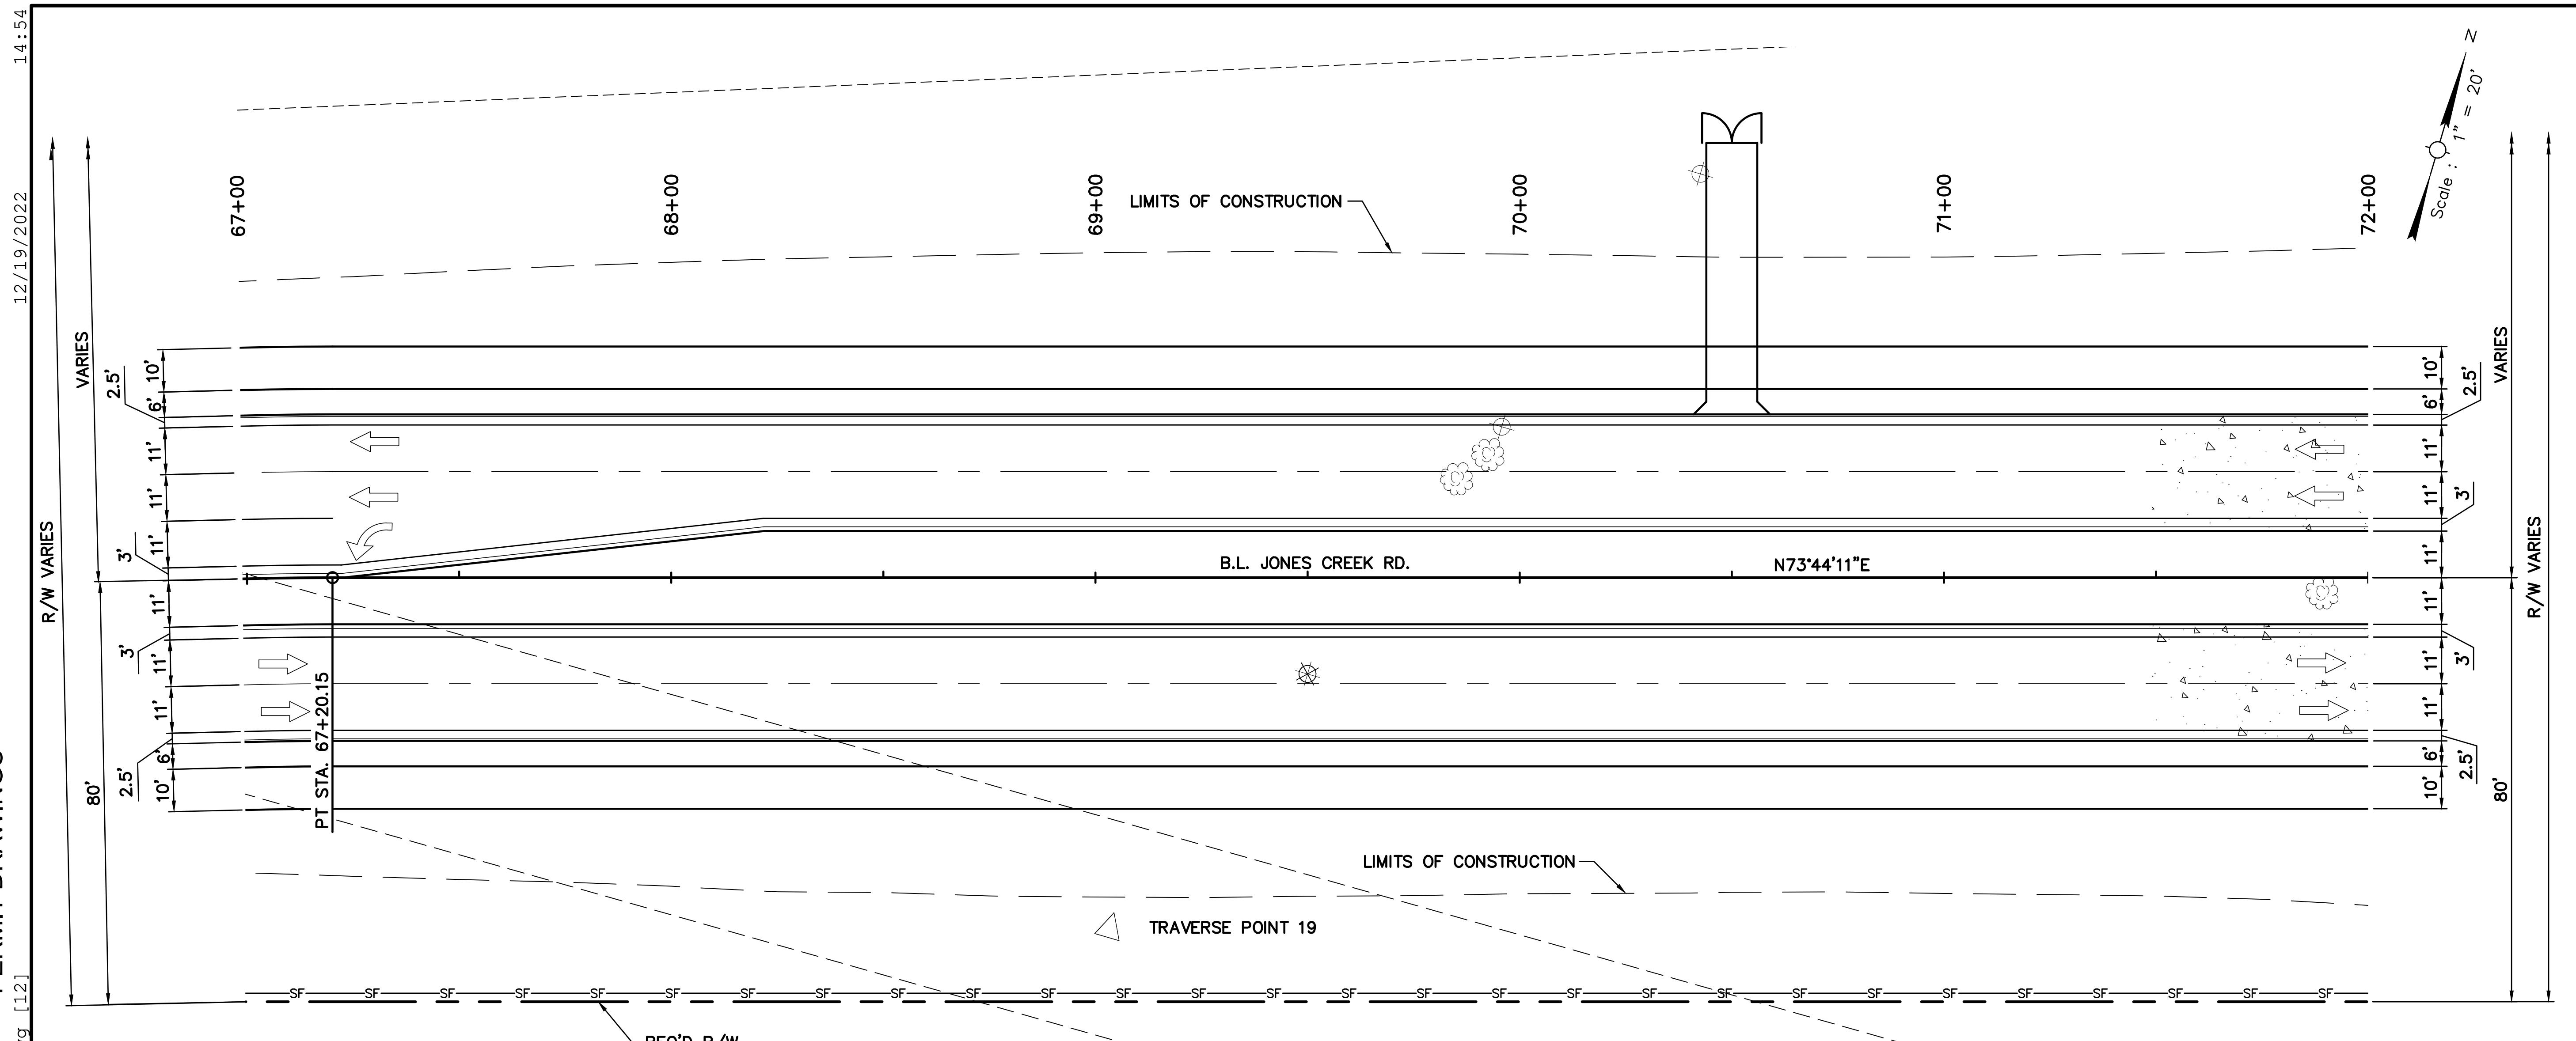


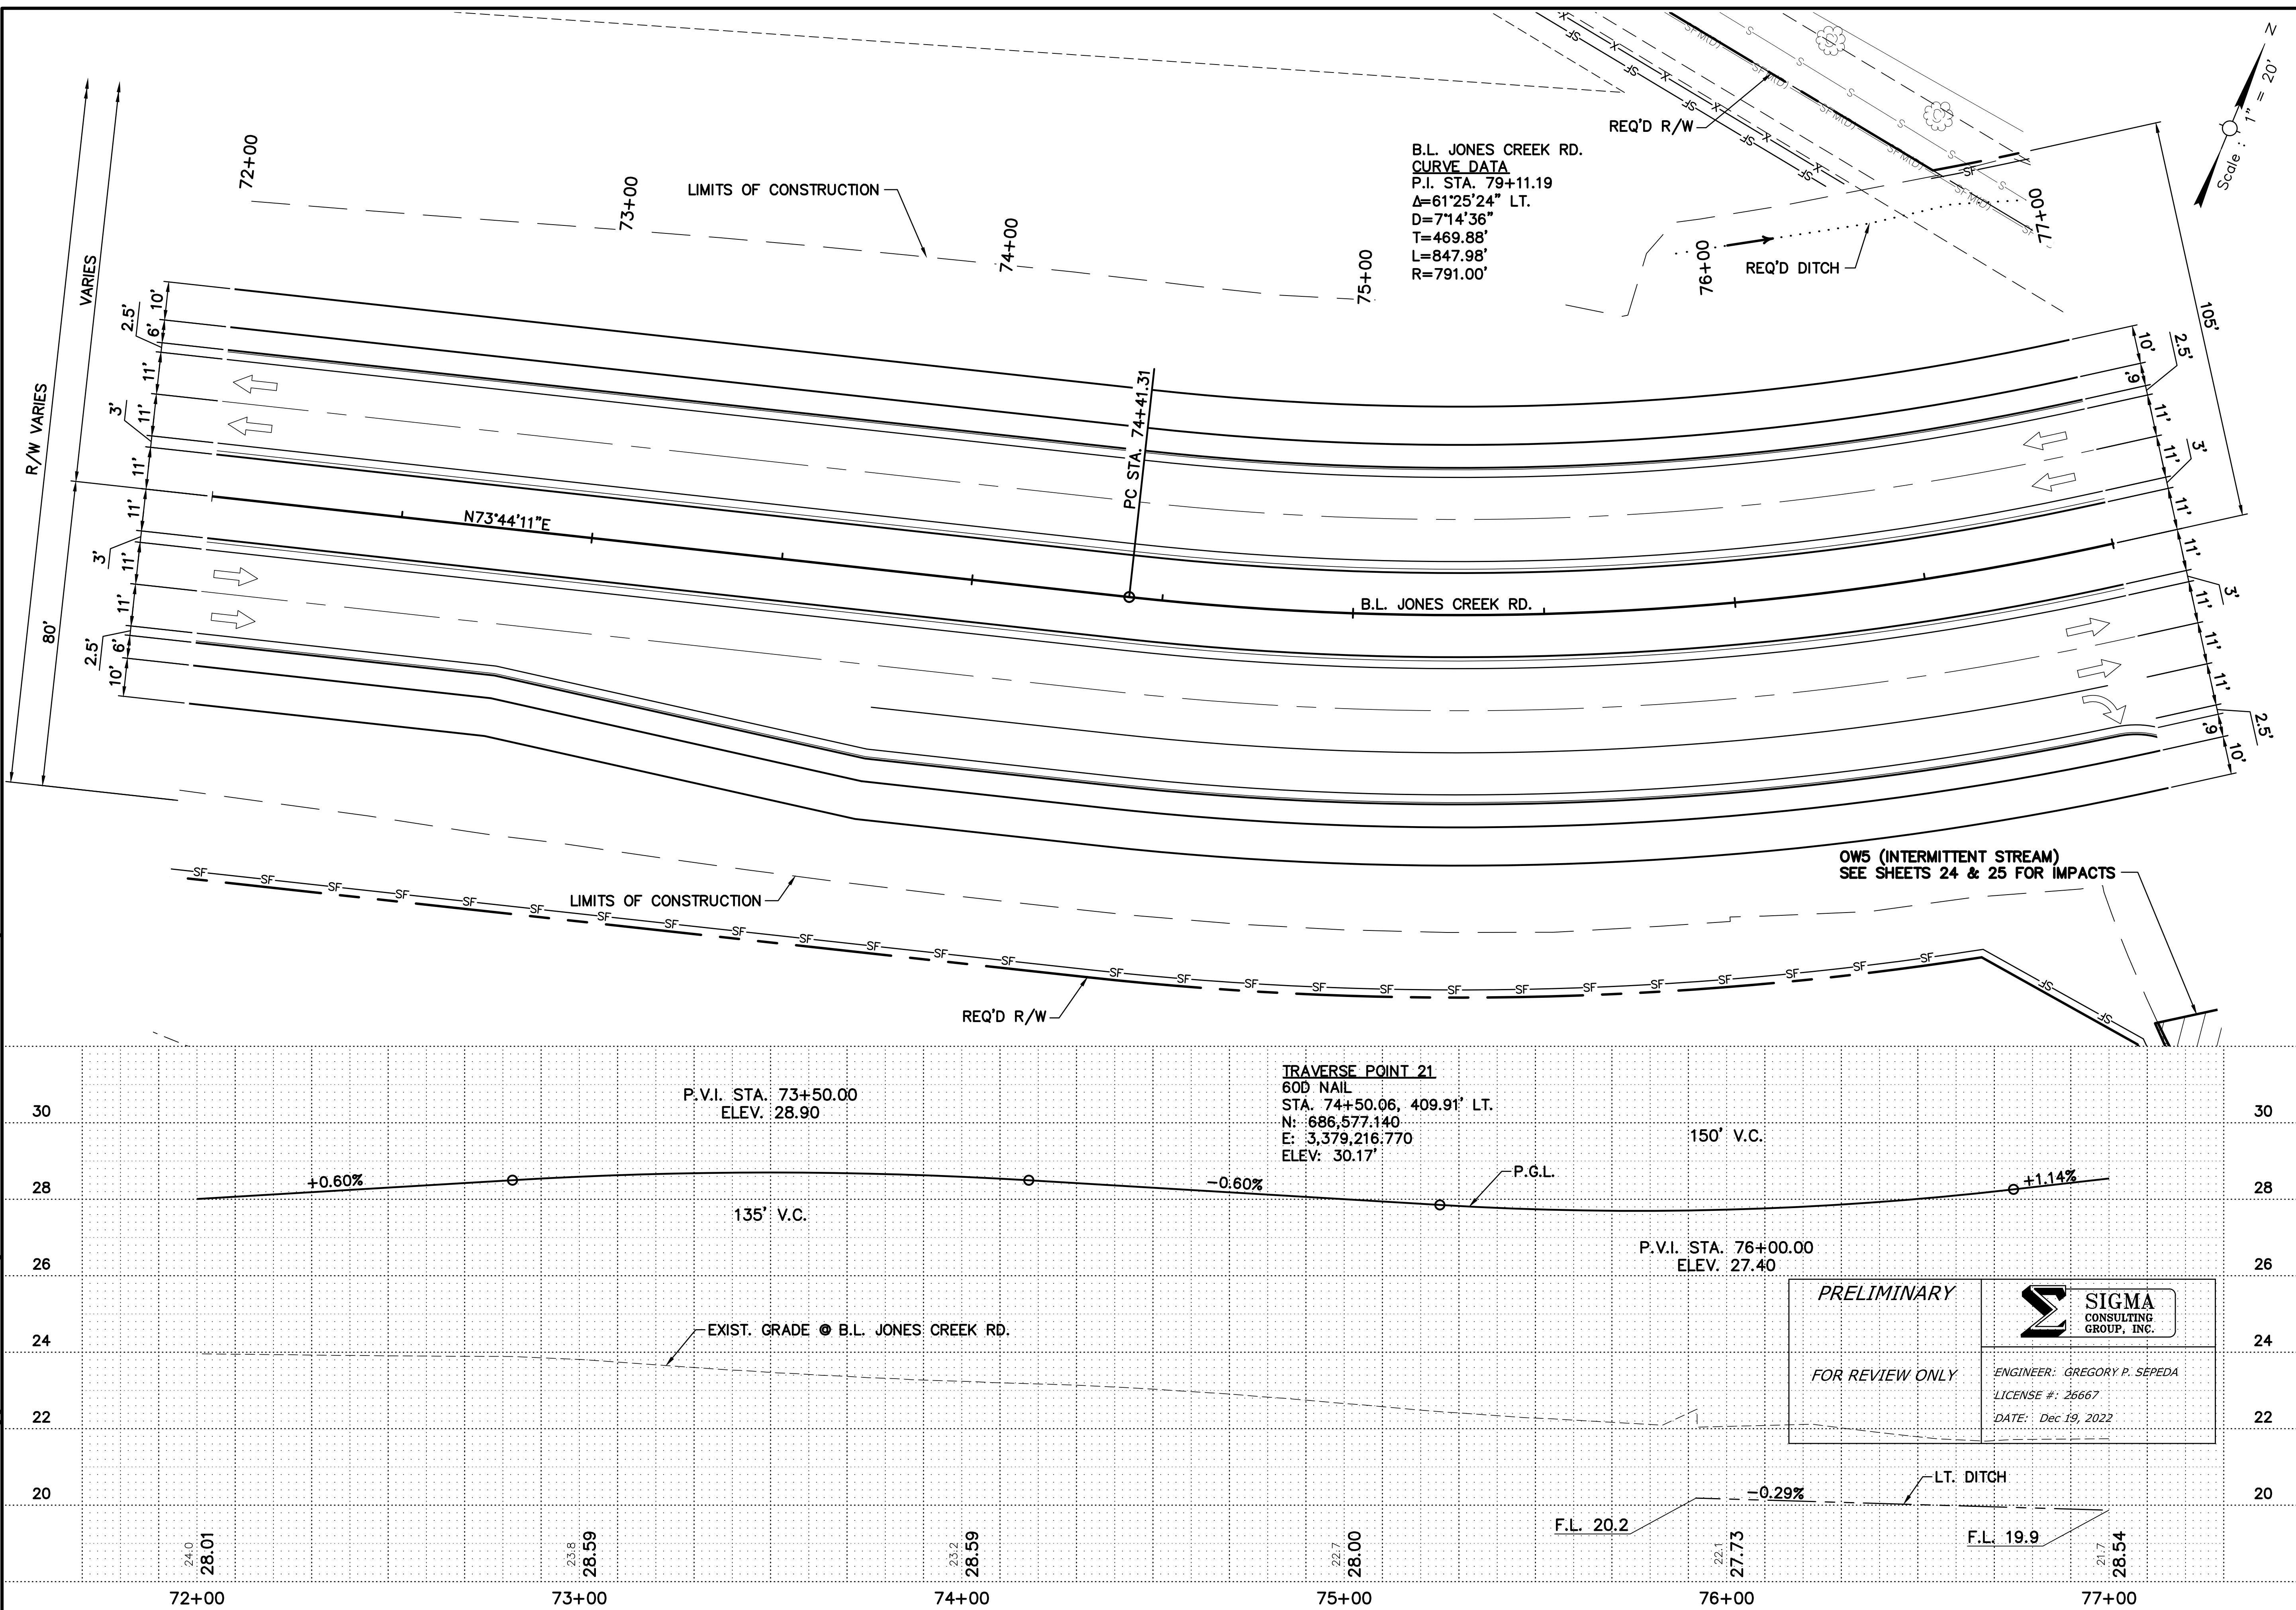

SHEET NUMBER		13	
<p>PLAN AND PROFILE JONES CREEK RD.</p> <p>MOVEBR</p> <p>CITY OF BATON ROUGE PARISH OF EAST BATON ROUGE</p> <p>JONES CREEK RD (AIRLINE – TIGER BEND)</p> <p>SIGMA CONSULTING GROUP, INC.</p>			
DESIGNED CHECKED	AMEDEE AMEDEE	PARISH C.P. PROJECT	EAST BATON ROUGE 12-CS-HC-0060
DATE SHEET	JAN. 2022 7 OF 16	STATE PROJECT	REVISION DESCRIPTION By
No.	Date		

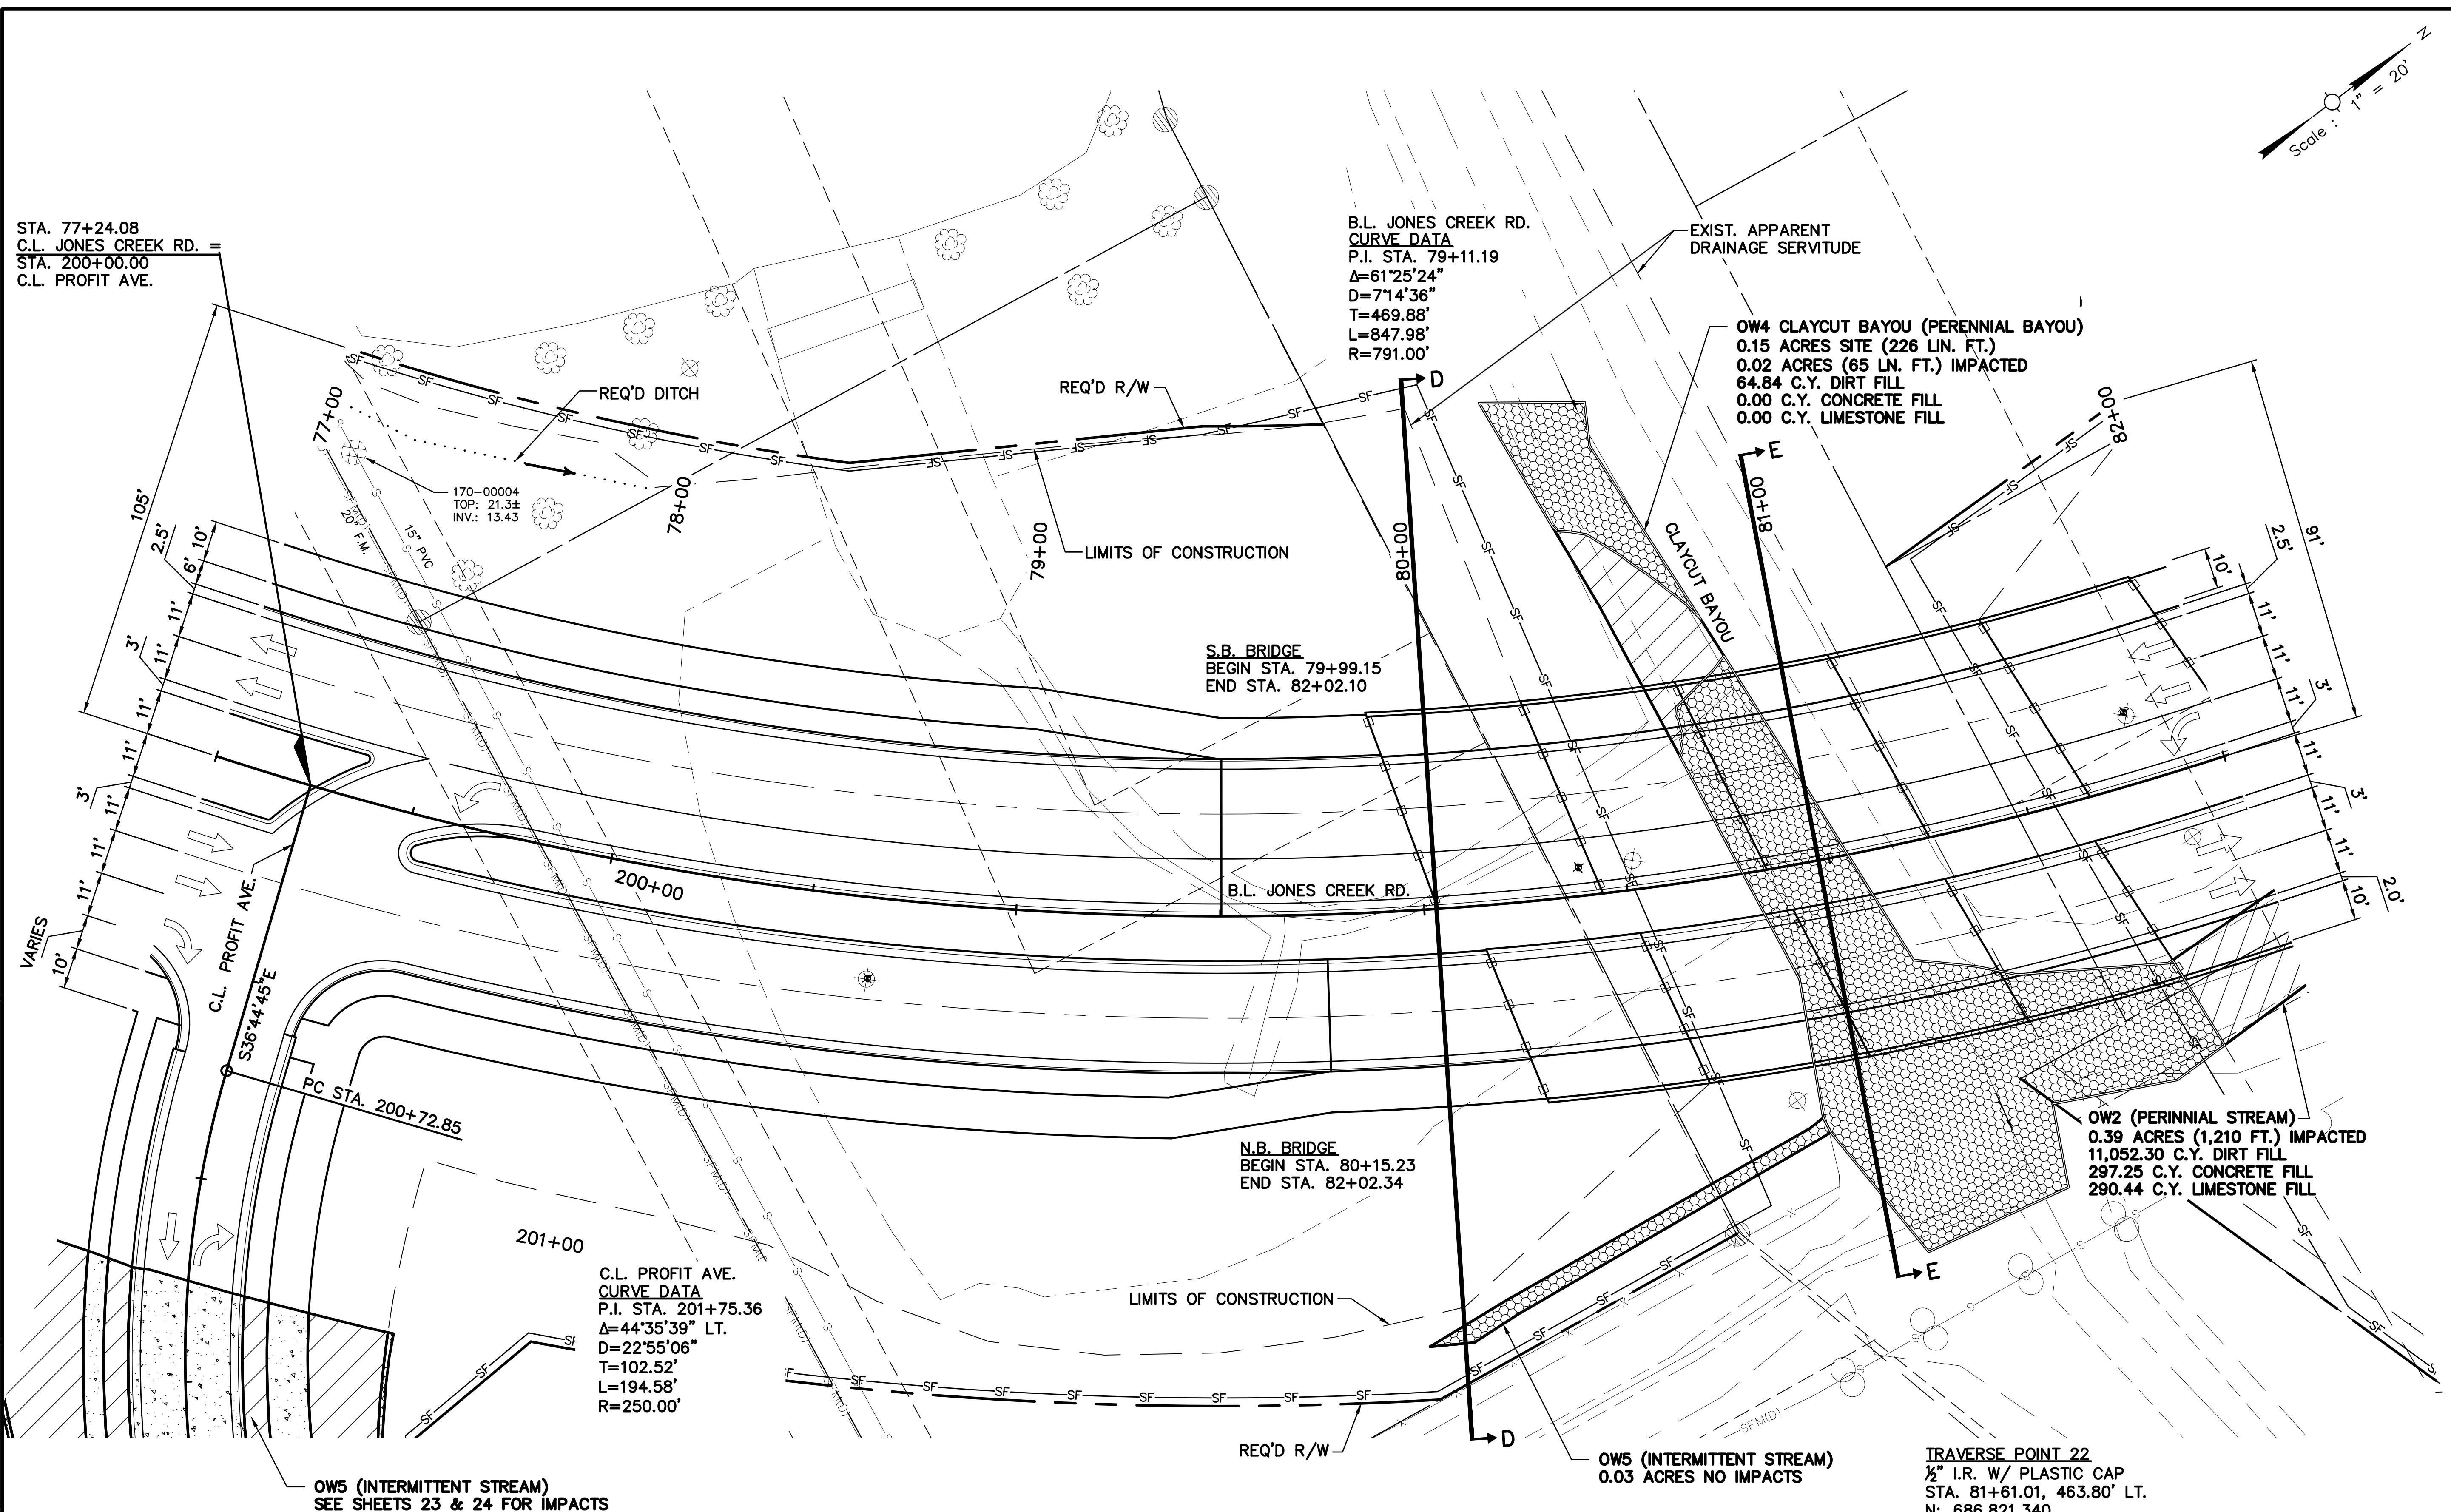

卷之三

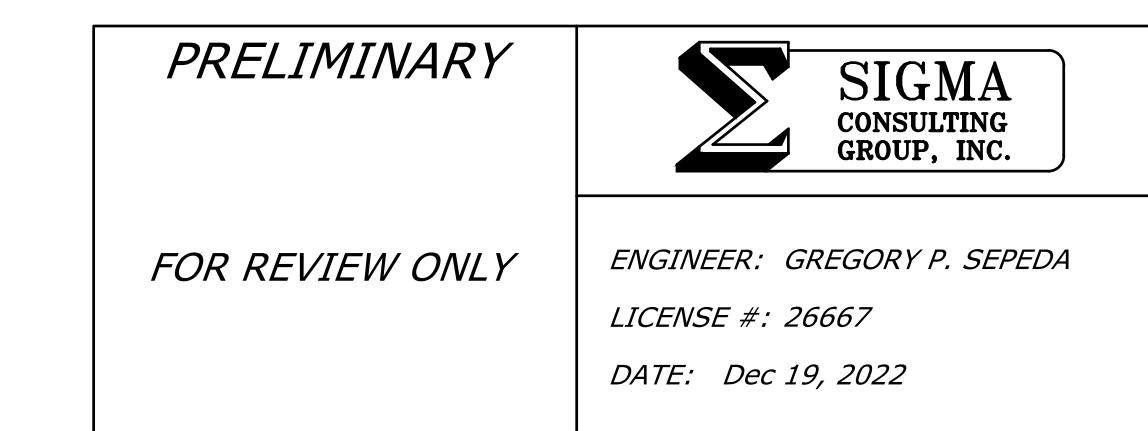


SHEET NUMBER		14	
DESIGNED CHECKED	AMEDEE	PARISH	EAST BATON ROUGE
DETAILED CHECKED	AMEDEE	C.P. PROJECT	12-CS-HC-0060A
DATE SHEET	NOV. 8 OF 16	STATE PROJECT	
BY			
OPTION			



PLAN AND PROFILE JONES CREEK RD.



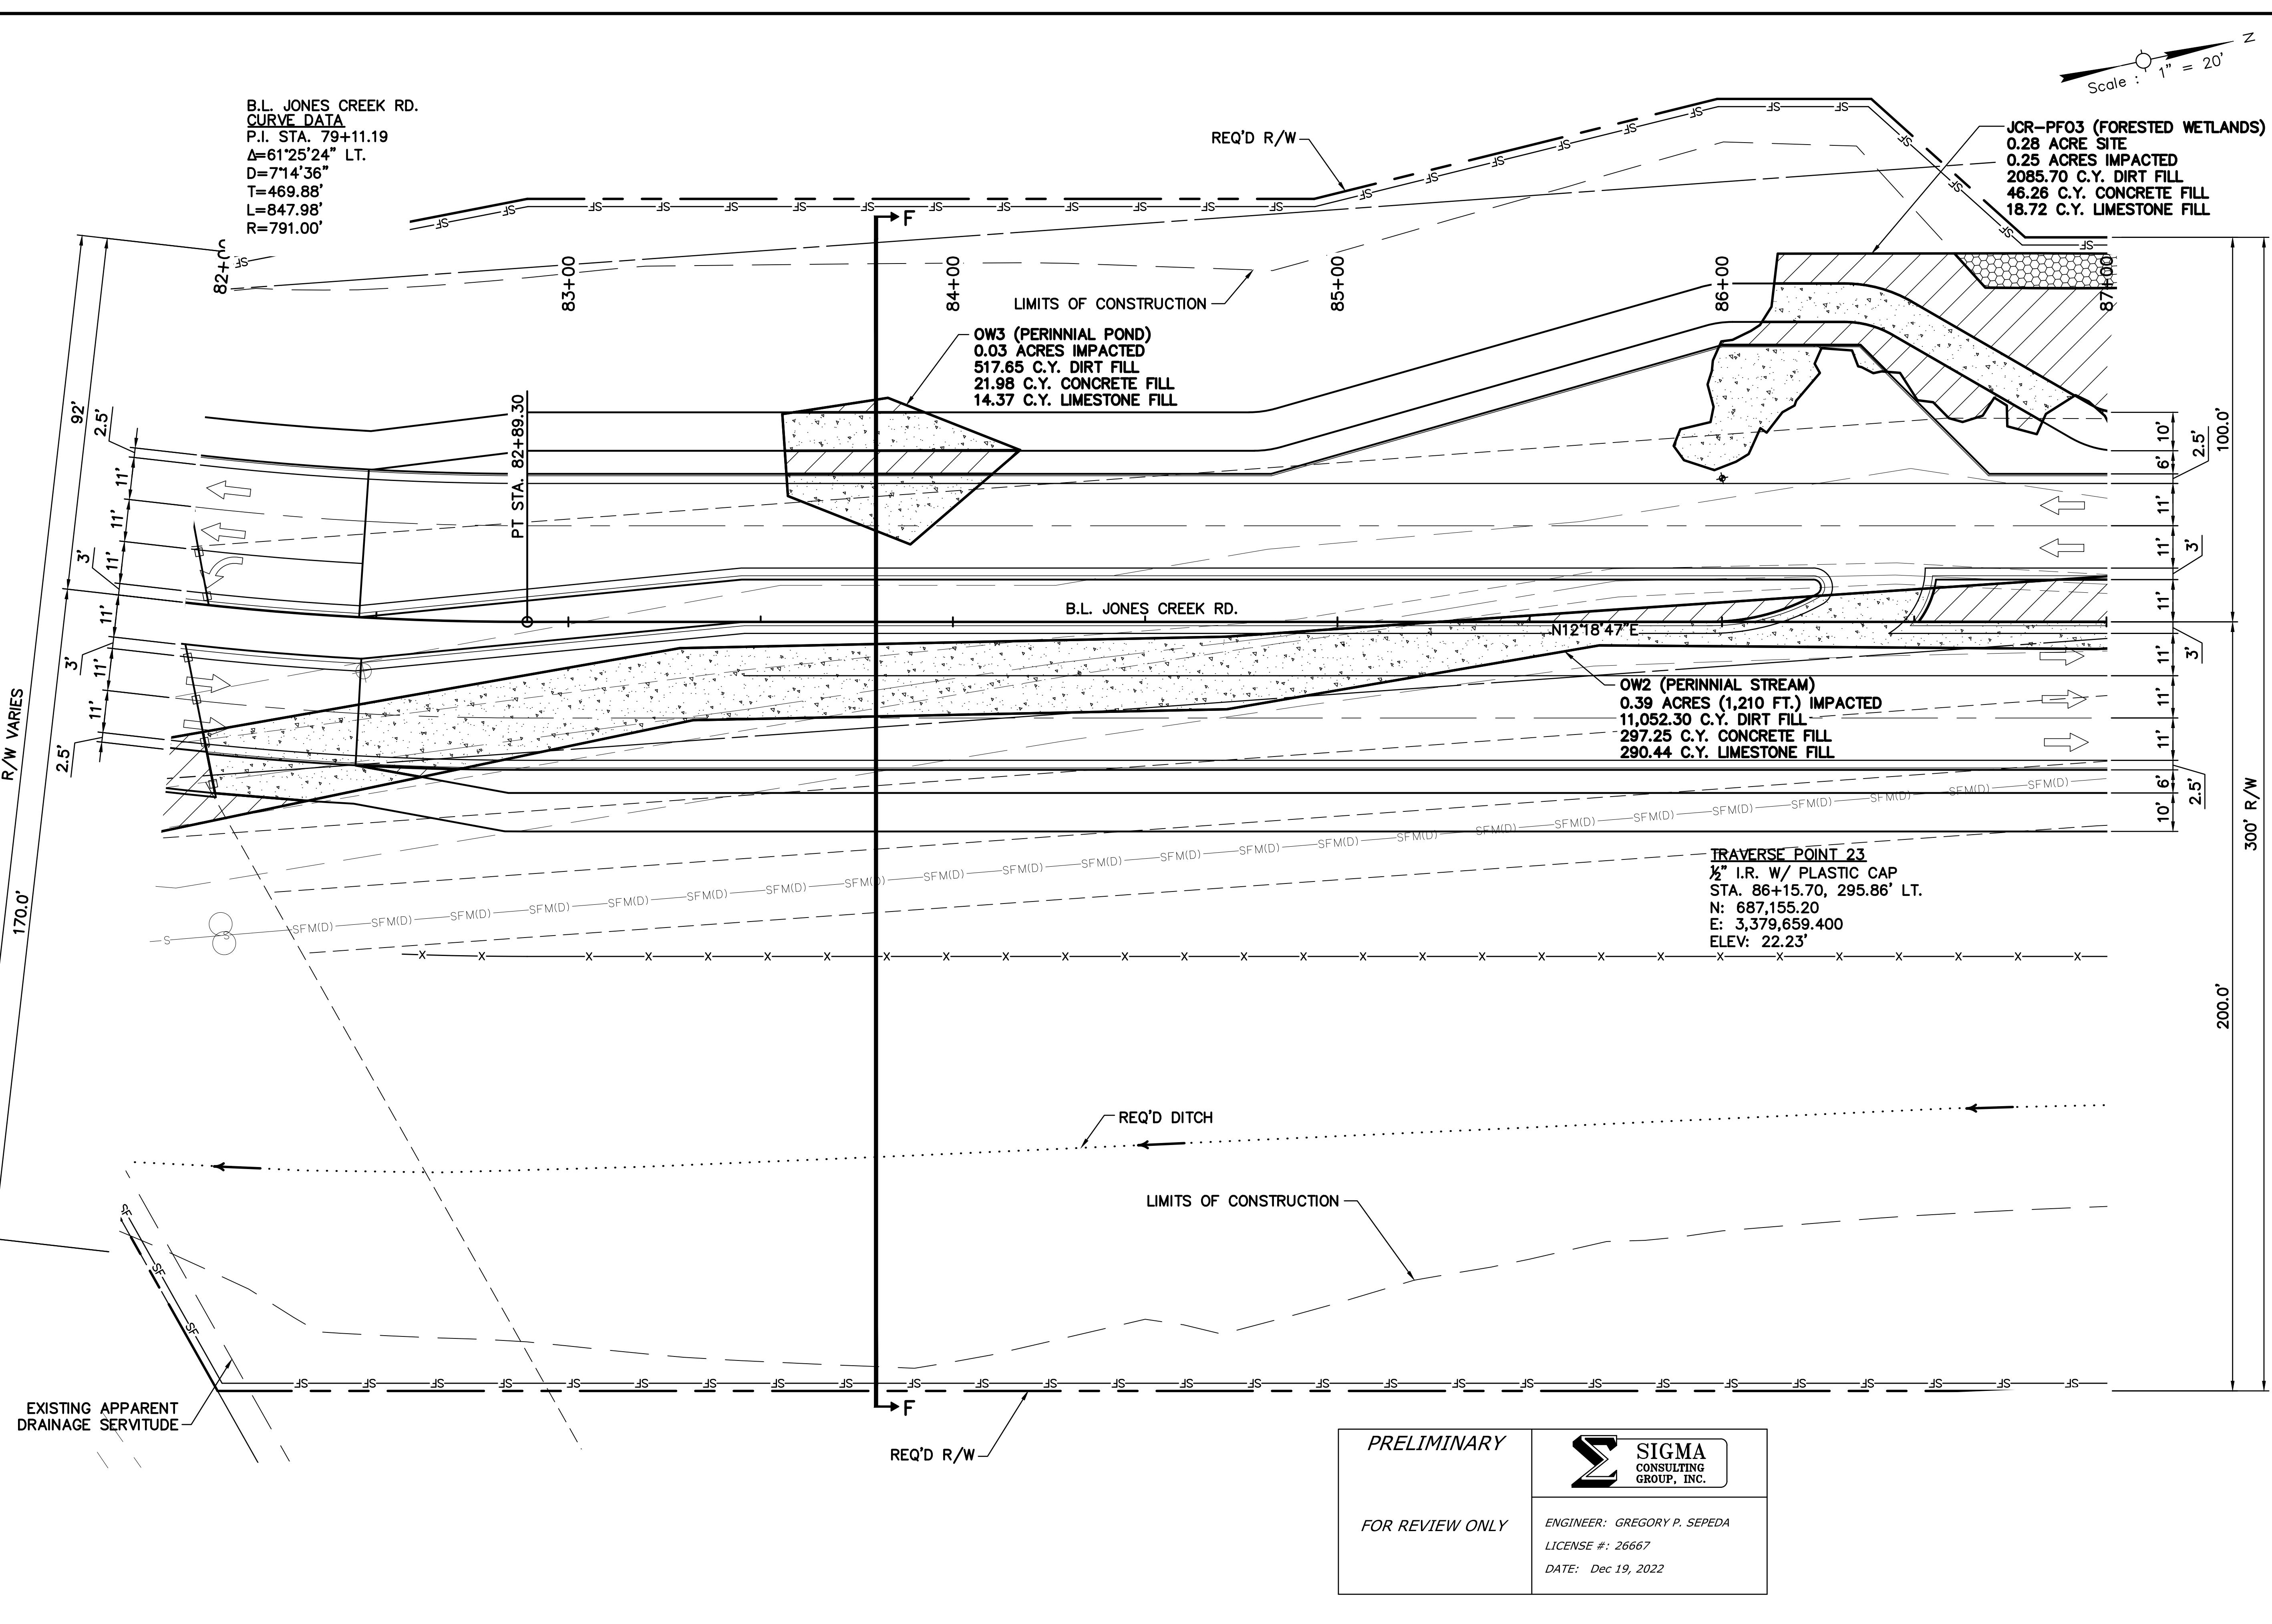

SHEET NUMBER		- 5	
NO.	DATE	REVISION DESCRIPTION	BY
DESIGNED CHECKED	AMEDEE	PARISH	EAST BATON ROUGE
DETAILED CHECKED	AMEDEE	C.P. PROJECT	12-CS-HC-0060A
DATE	NOV. 2022 9 OF 16	STATE PROJECT	




PLAN AND PROFILE JONES CREEK RD.



PERMIT DRAWINGS

12/19/2022 14:54

C:\Users\lamedee\appdata\local\temp\AcPublish 1260\121201 PP02.dwg [16]

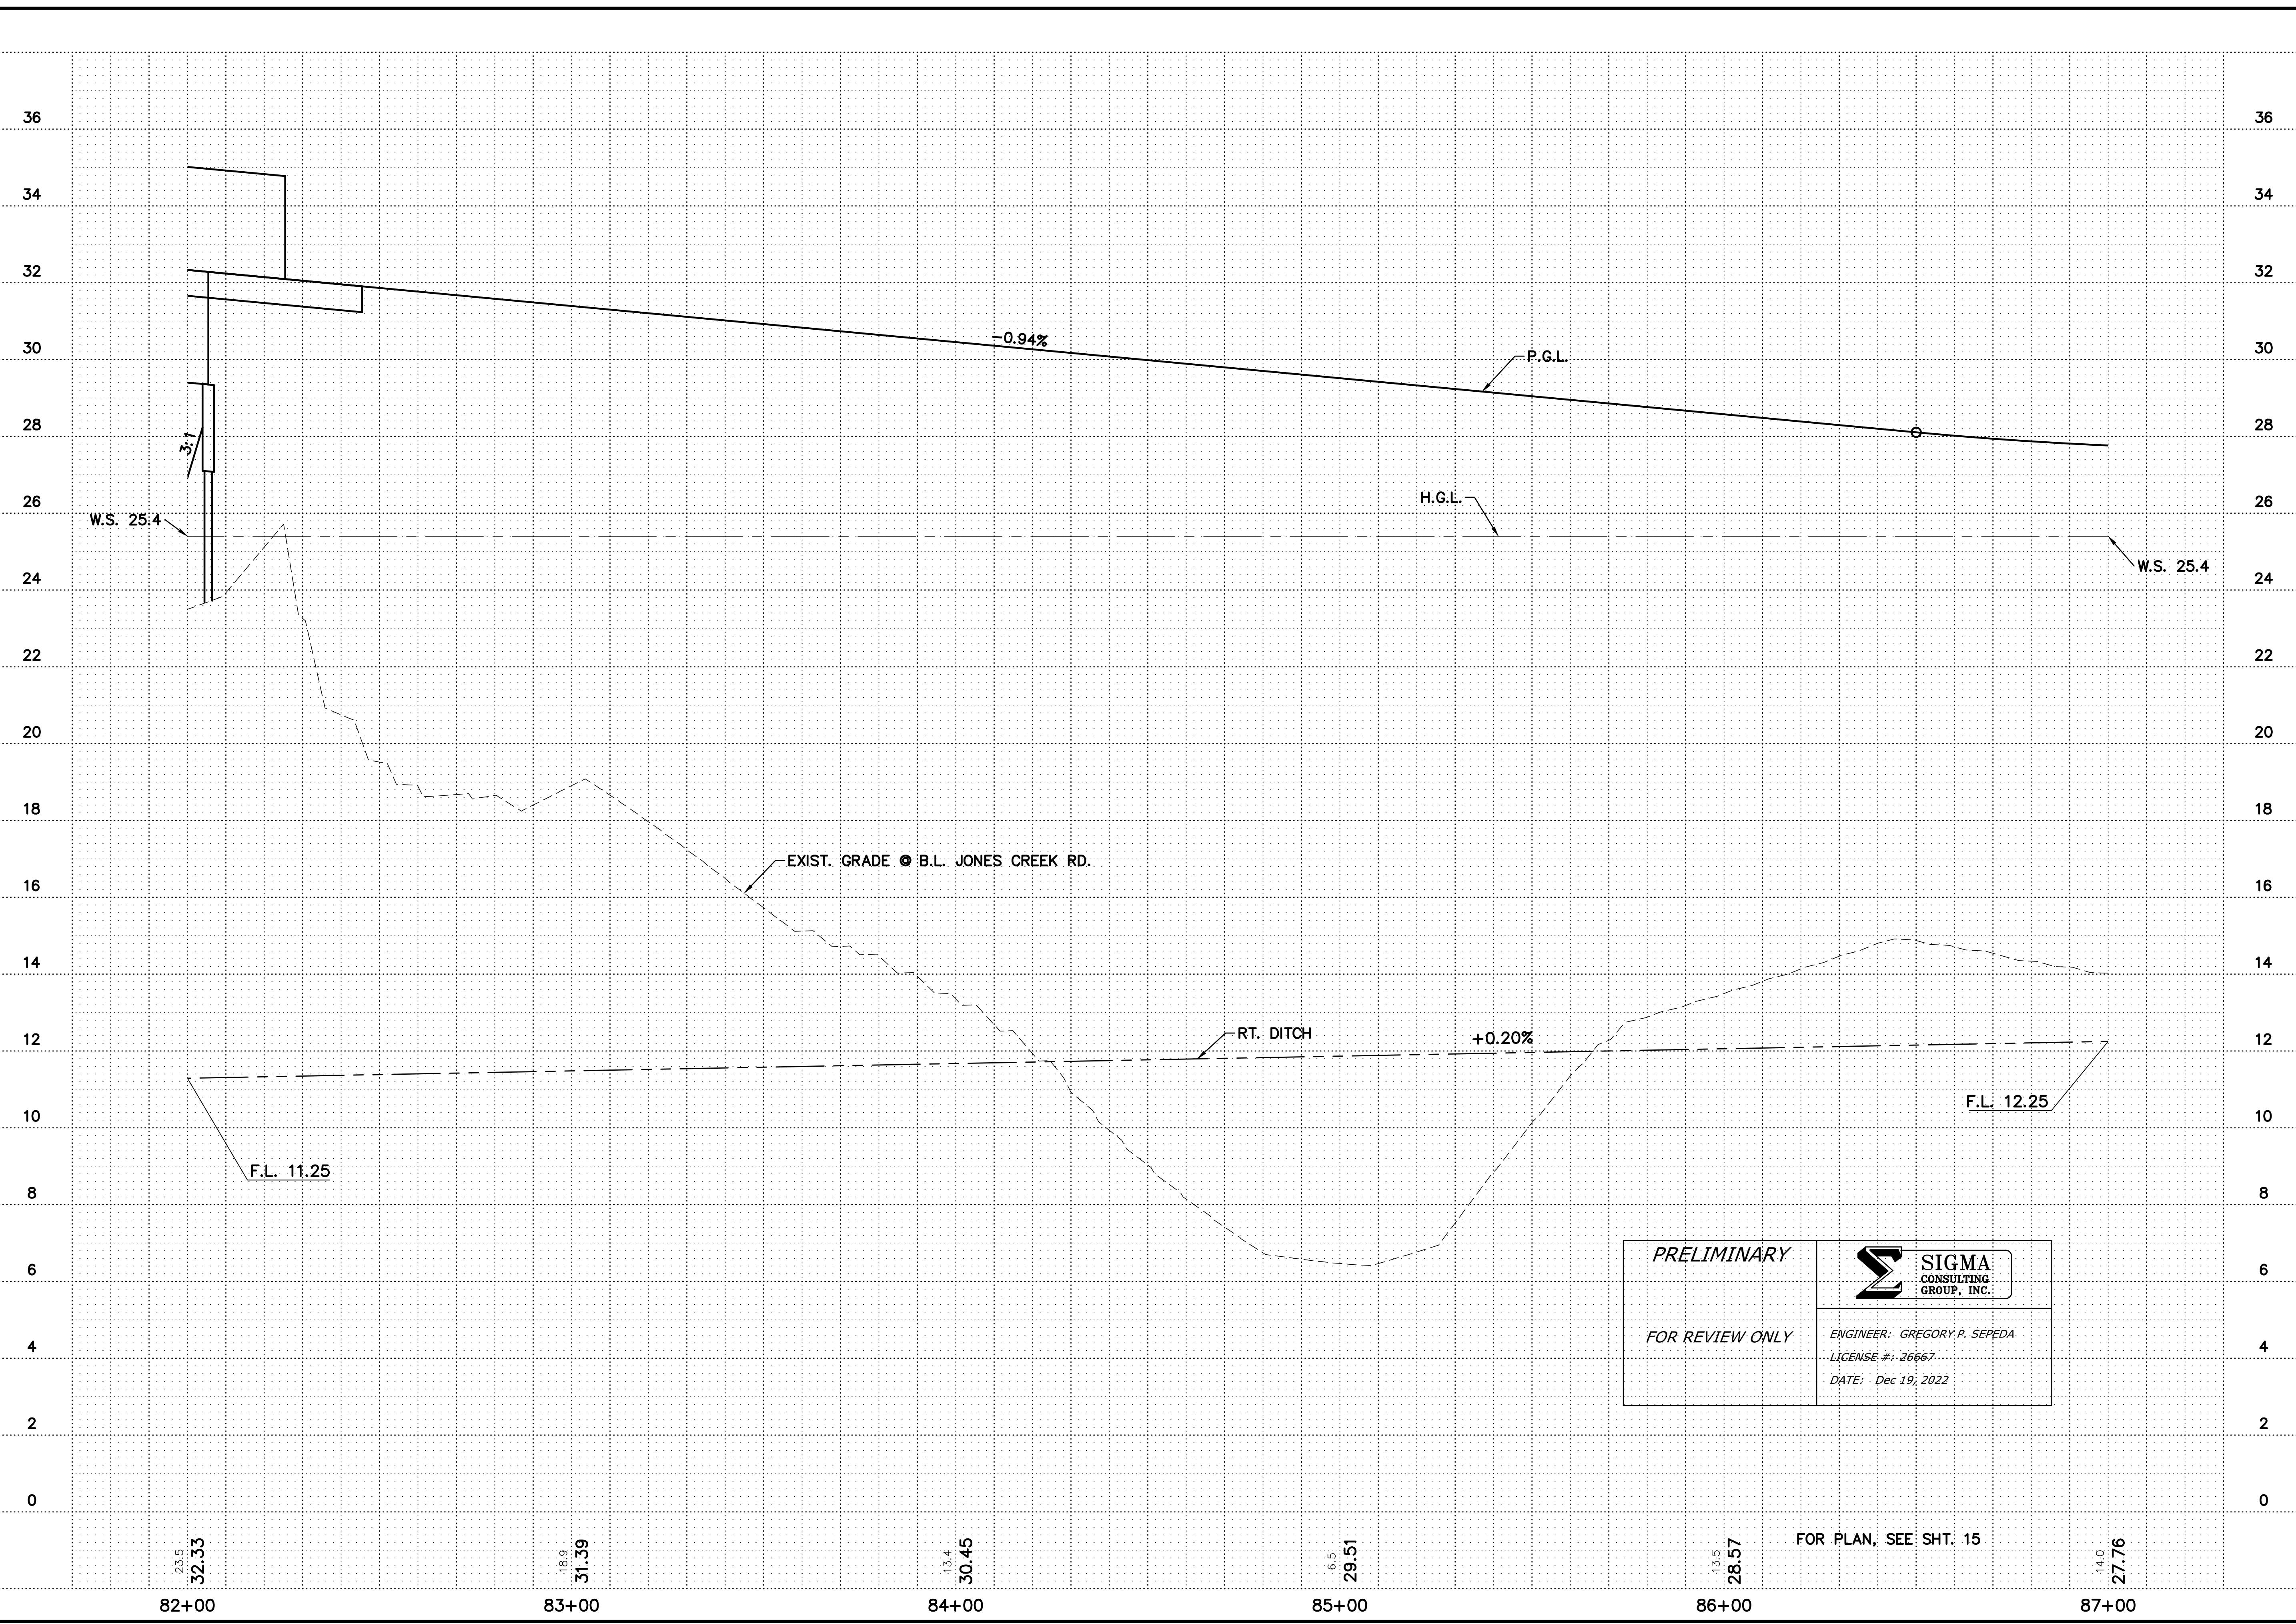

SHEET NUMBER		16	
DESIGNED BY	AMEDEE	PARISH	EAST BATON ROUGE
CHECKED BY		C.P. PROJECT	12-CS-HC-0060
DETAILED BY	AMEDEE	C.P. CHECKED	
DATE	JAN 2022	STATE	LO OF '16
SHEET	BY	PROJECT	
NO.	REVISION DESCRIPTION	DATE	REVISION DESCRIPTION



PLAN AND PROFILE
JONES CREEK RD.

BR
CITY OF BATON ROUGE
TIGER BEND

SIGMA CONSULTING GROUP, INC.




SIGMA
CONSULTING
GROUP, INC.

ENGINEER: GREGORY P. SEPEDA
LICENSE #: 26667
DATE: Dec 19, 2022

PERMIT DRAWINGS

12/19/2022 14:54

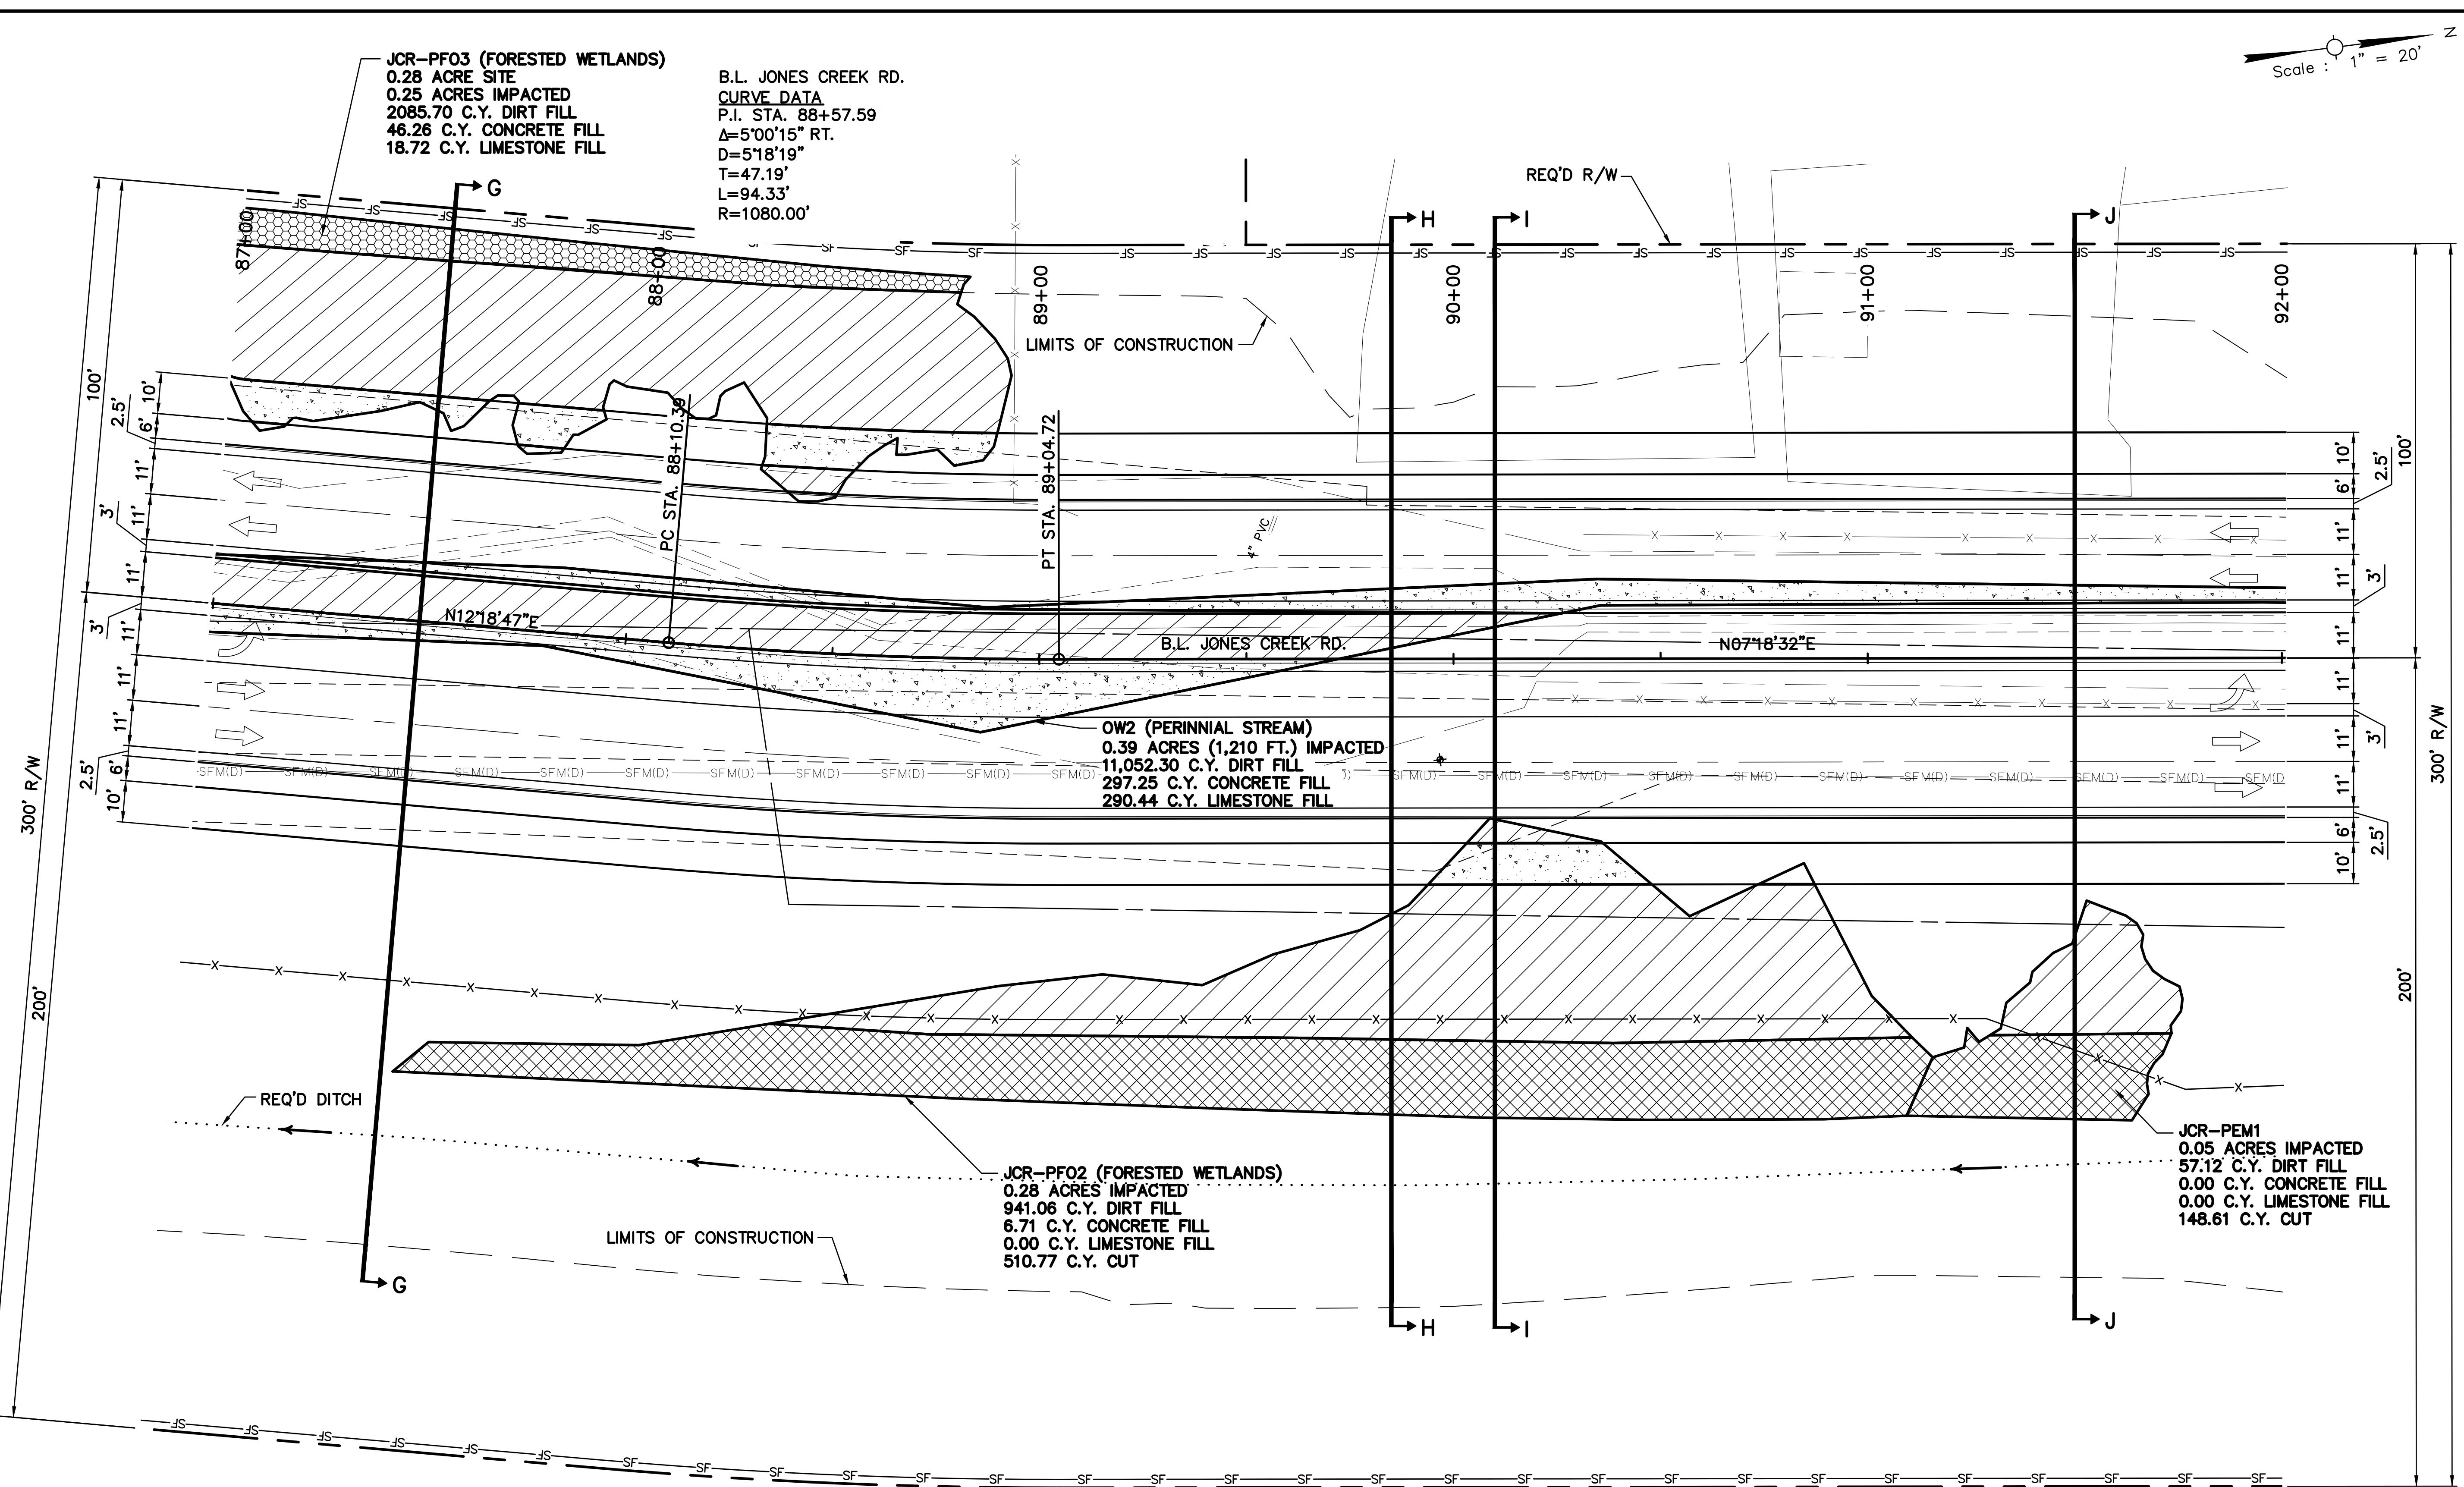

C:\Users\lamedee\appdata\local\temp\AcPublish 1260\121201 PP02.dwg [17]

PRELIMINARY	
FOR REVIEW ONLY	
 SIGMA CONSULTING GROUP, INC.	
ENGINEER: GREGORY P. SEPEDA LICENSE #: 26667 DATE: Dec 19, 2022	



PLAN AND PROFILE
JONES CREEK RD.
(JEFFERSON - TIGER BEND)




SIGMA CONSULTING GROUP, INC.

PERMIT DRAWINGS

12/19/2022

C:\Users\lamedee\appdata\local\temp\AcPublish 1260\121201 PP02.dwg [18]

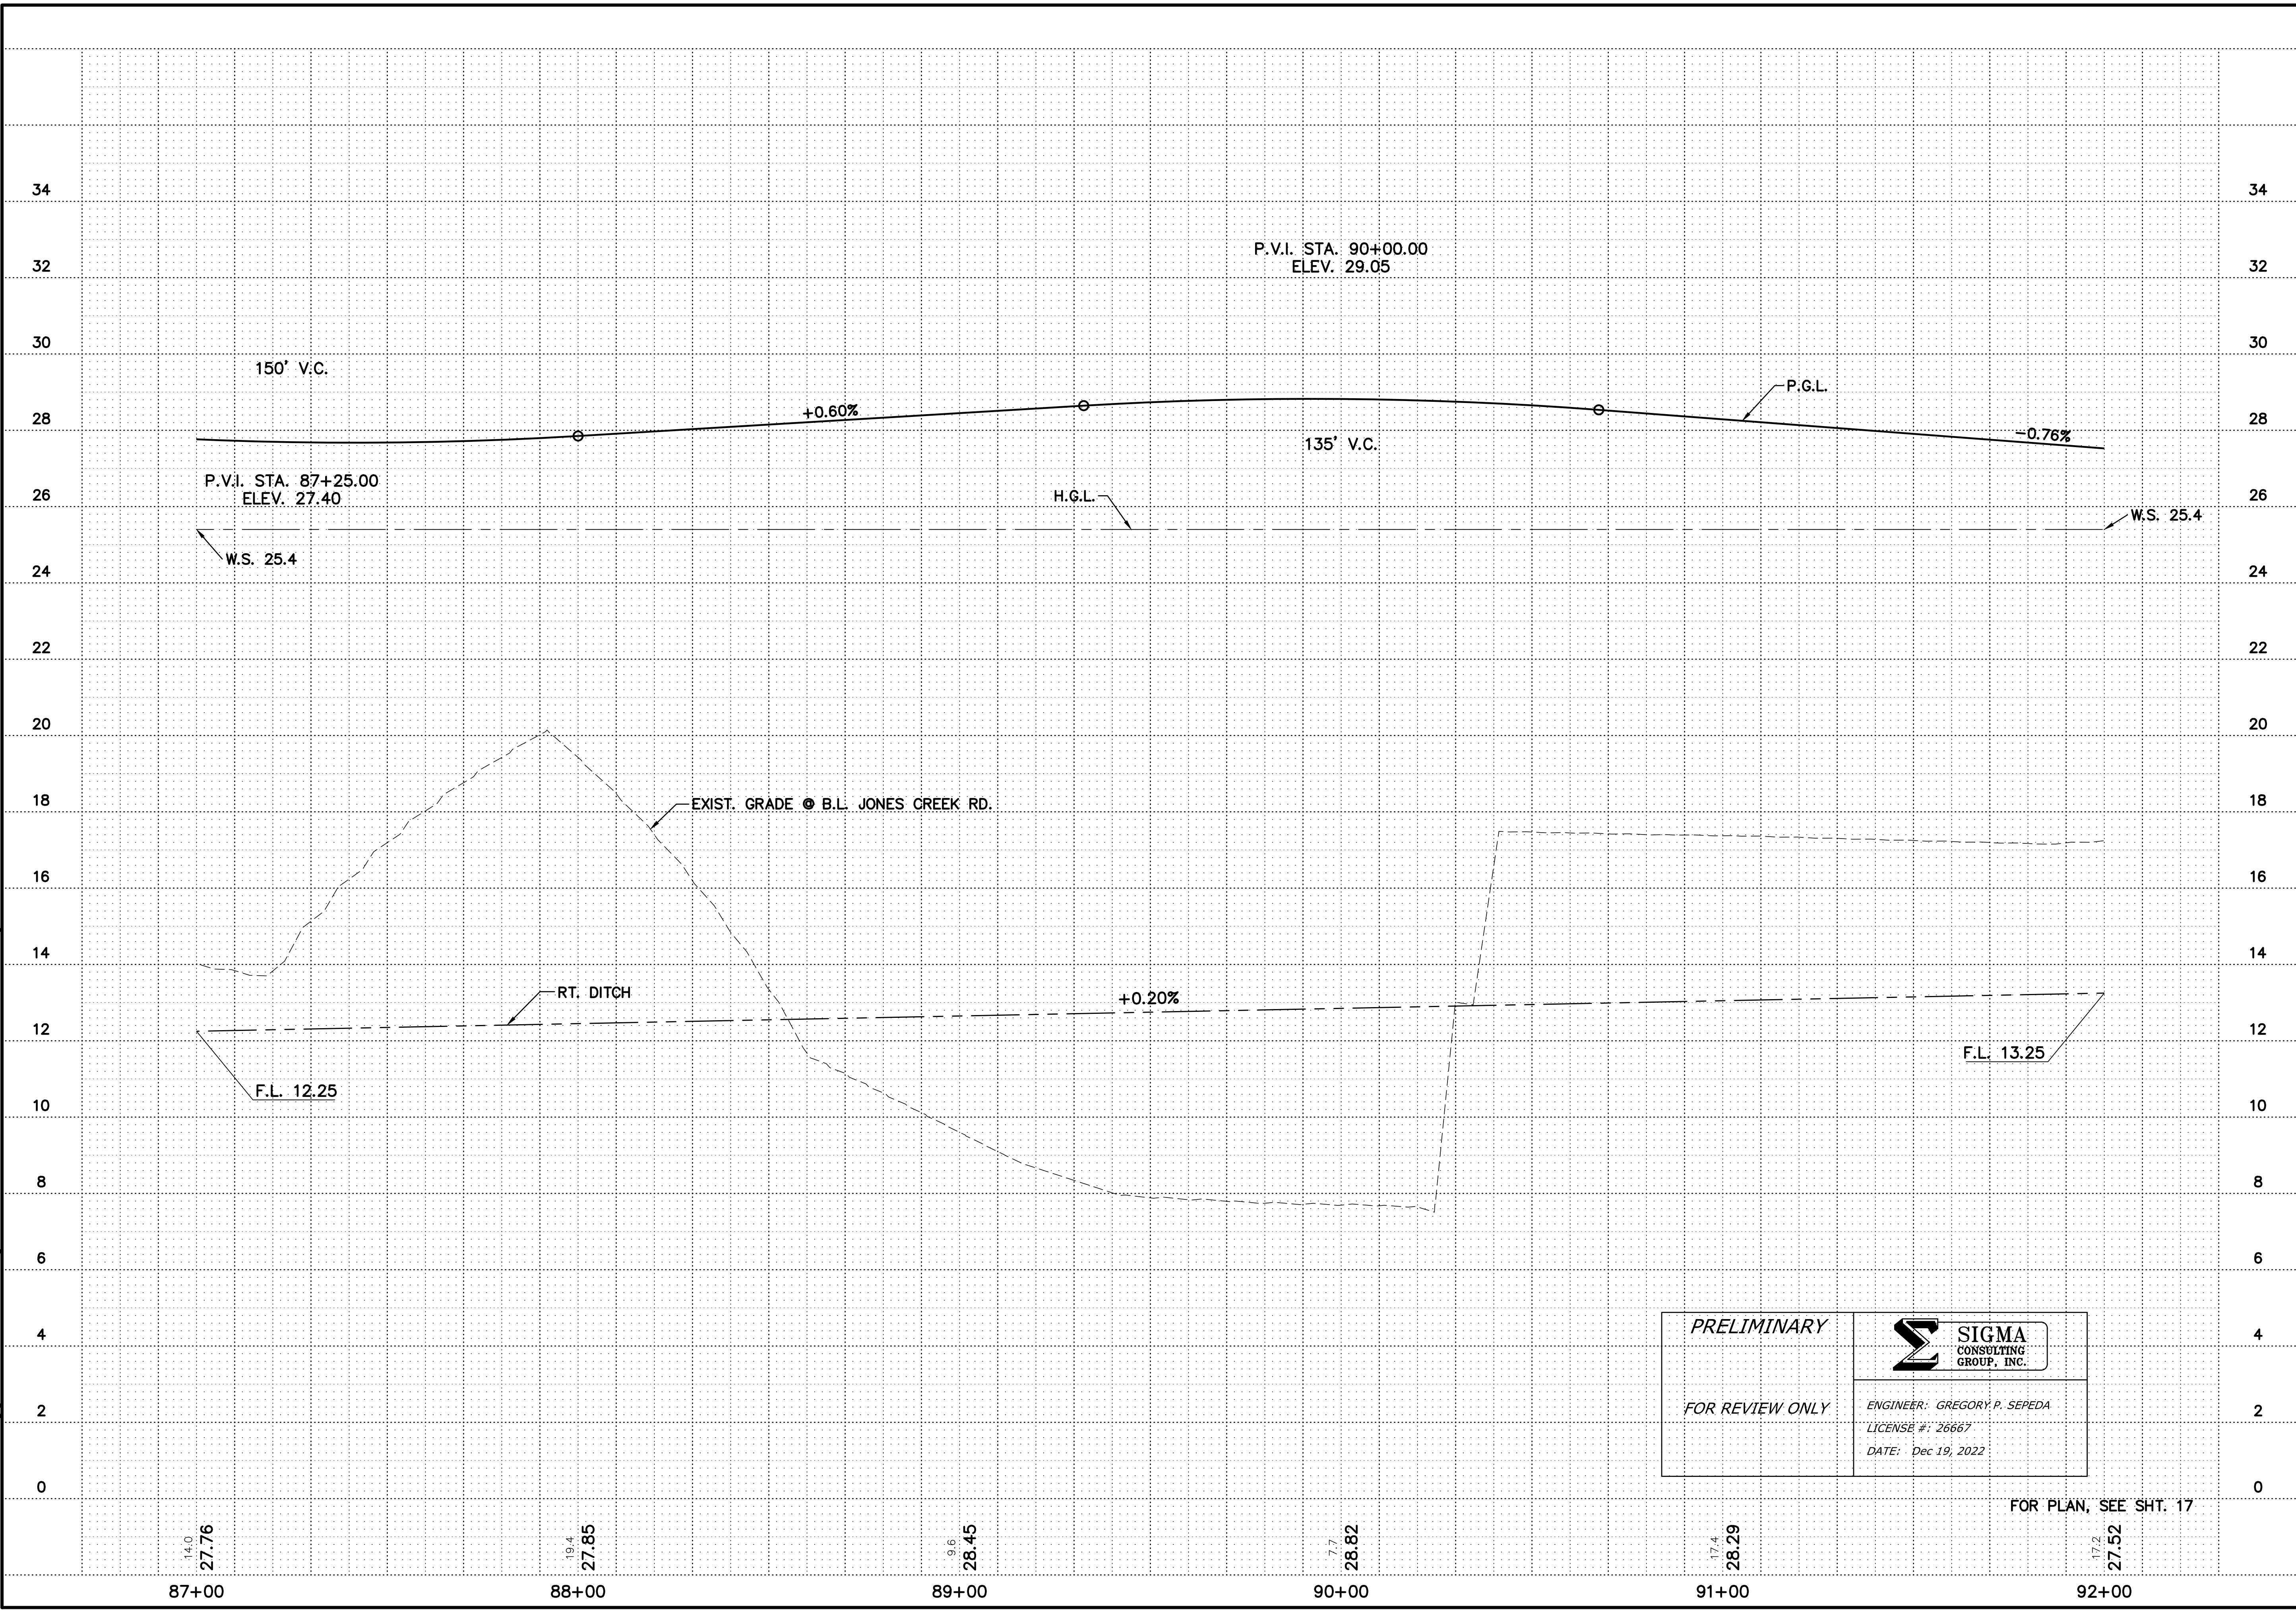

SHEET NUMBER		18	
DESIGNED	AMEDEE <th>PARISH</th> <td>EAST BATON ROUGE</td>	PARISH	EAST BATON ROUGE
CHECKED		C.P.	12-CS-HC-0060
DETAILED	AMEDEE	PROJECT	
CHECKED			
DATE	JAN. 2022	STATE	12 OF 16
BY		PROJECT	
REVISION DESCRIPTION			



PLAN AND PROFILE
JONES CREEK RD.

BR
CITY OF BATON ROUGE
TAXI OF STATE ROAD 800


SIGMA CONSULTING GROUP, INC.

PERMIT DRAWINGS

C:\Users\lamedee\appdata\local\temp\AcPublish 1260\121201_PP02.dwg [1.9]

12/19/2022

14:54

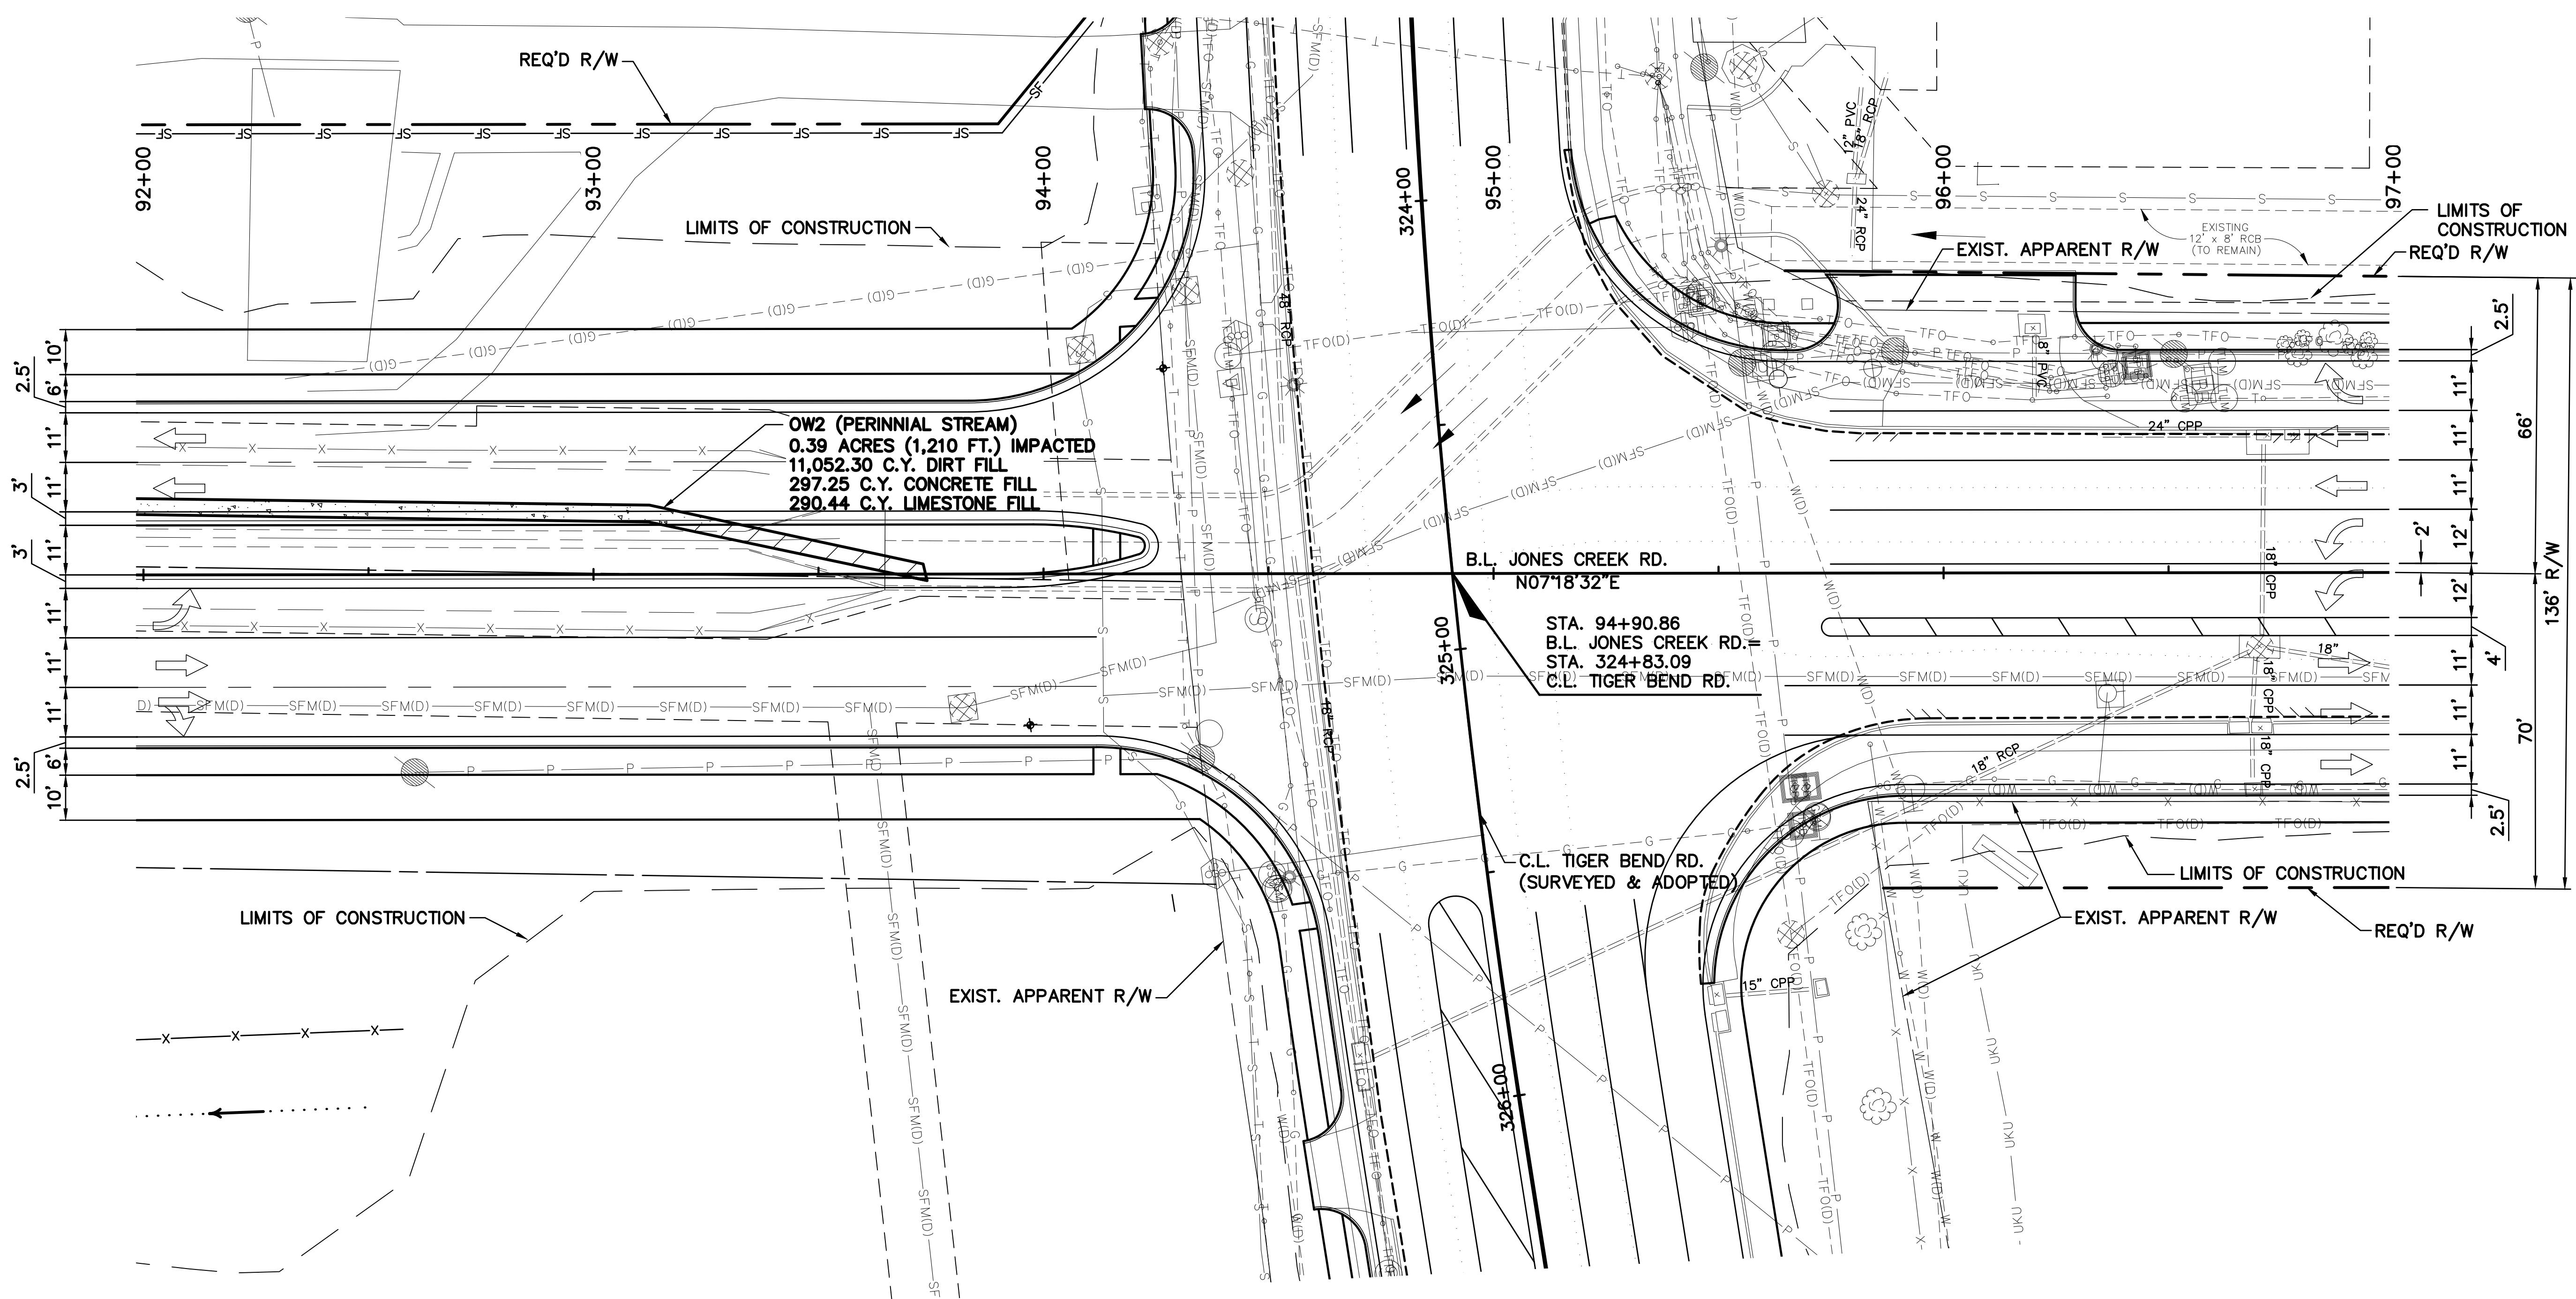

PRELIMINARY	SIGMA CONSULTING GROUP, INC.
FOR REVIEW ONLY	ENGINEER: GREGORY P. SEPEDA LICENSE #: 26667 DATE: Dec 19, 2022

PLAN AND PROFILE
JONES CREEK RD. (JEFFERSON - TIGER BEND)




SHEET NUMBER		19	
DESIGNED BY	AMEDEE	PARISH	EAST BATON ROUGE
CHECKED BY	AMEDEE	C.P. PROJECT	12-CS-HC-0060
DETAILED BY	AMEDEE	STATE	
CHECKED BY	13 OF 16	PROJECT	
DATE	JUNE 2021		
BY			
REVISION DESCRIPTION			

PERMIT DRAWINGS

C:\Users\lamedee\AppData\Local\Temp\AcPublish\1260\1211201\PP02.dwg [200]

12/19/2022

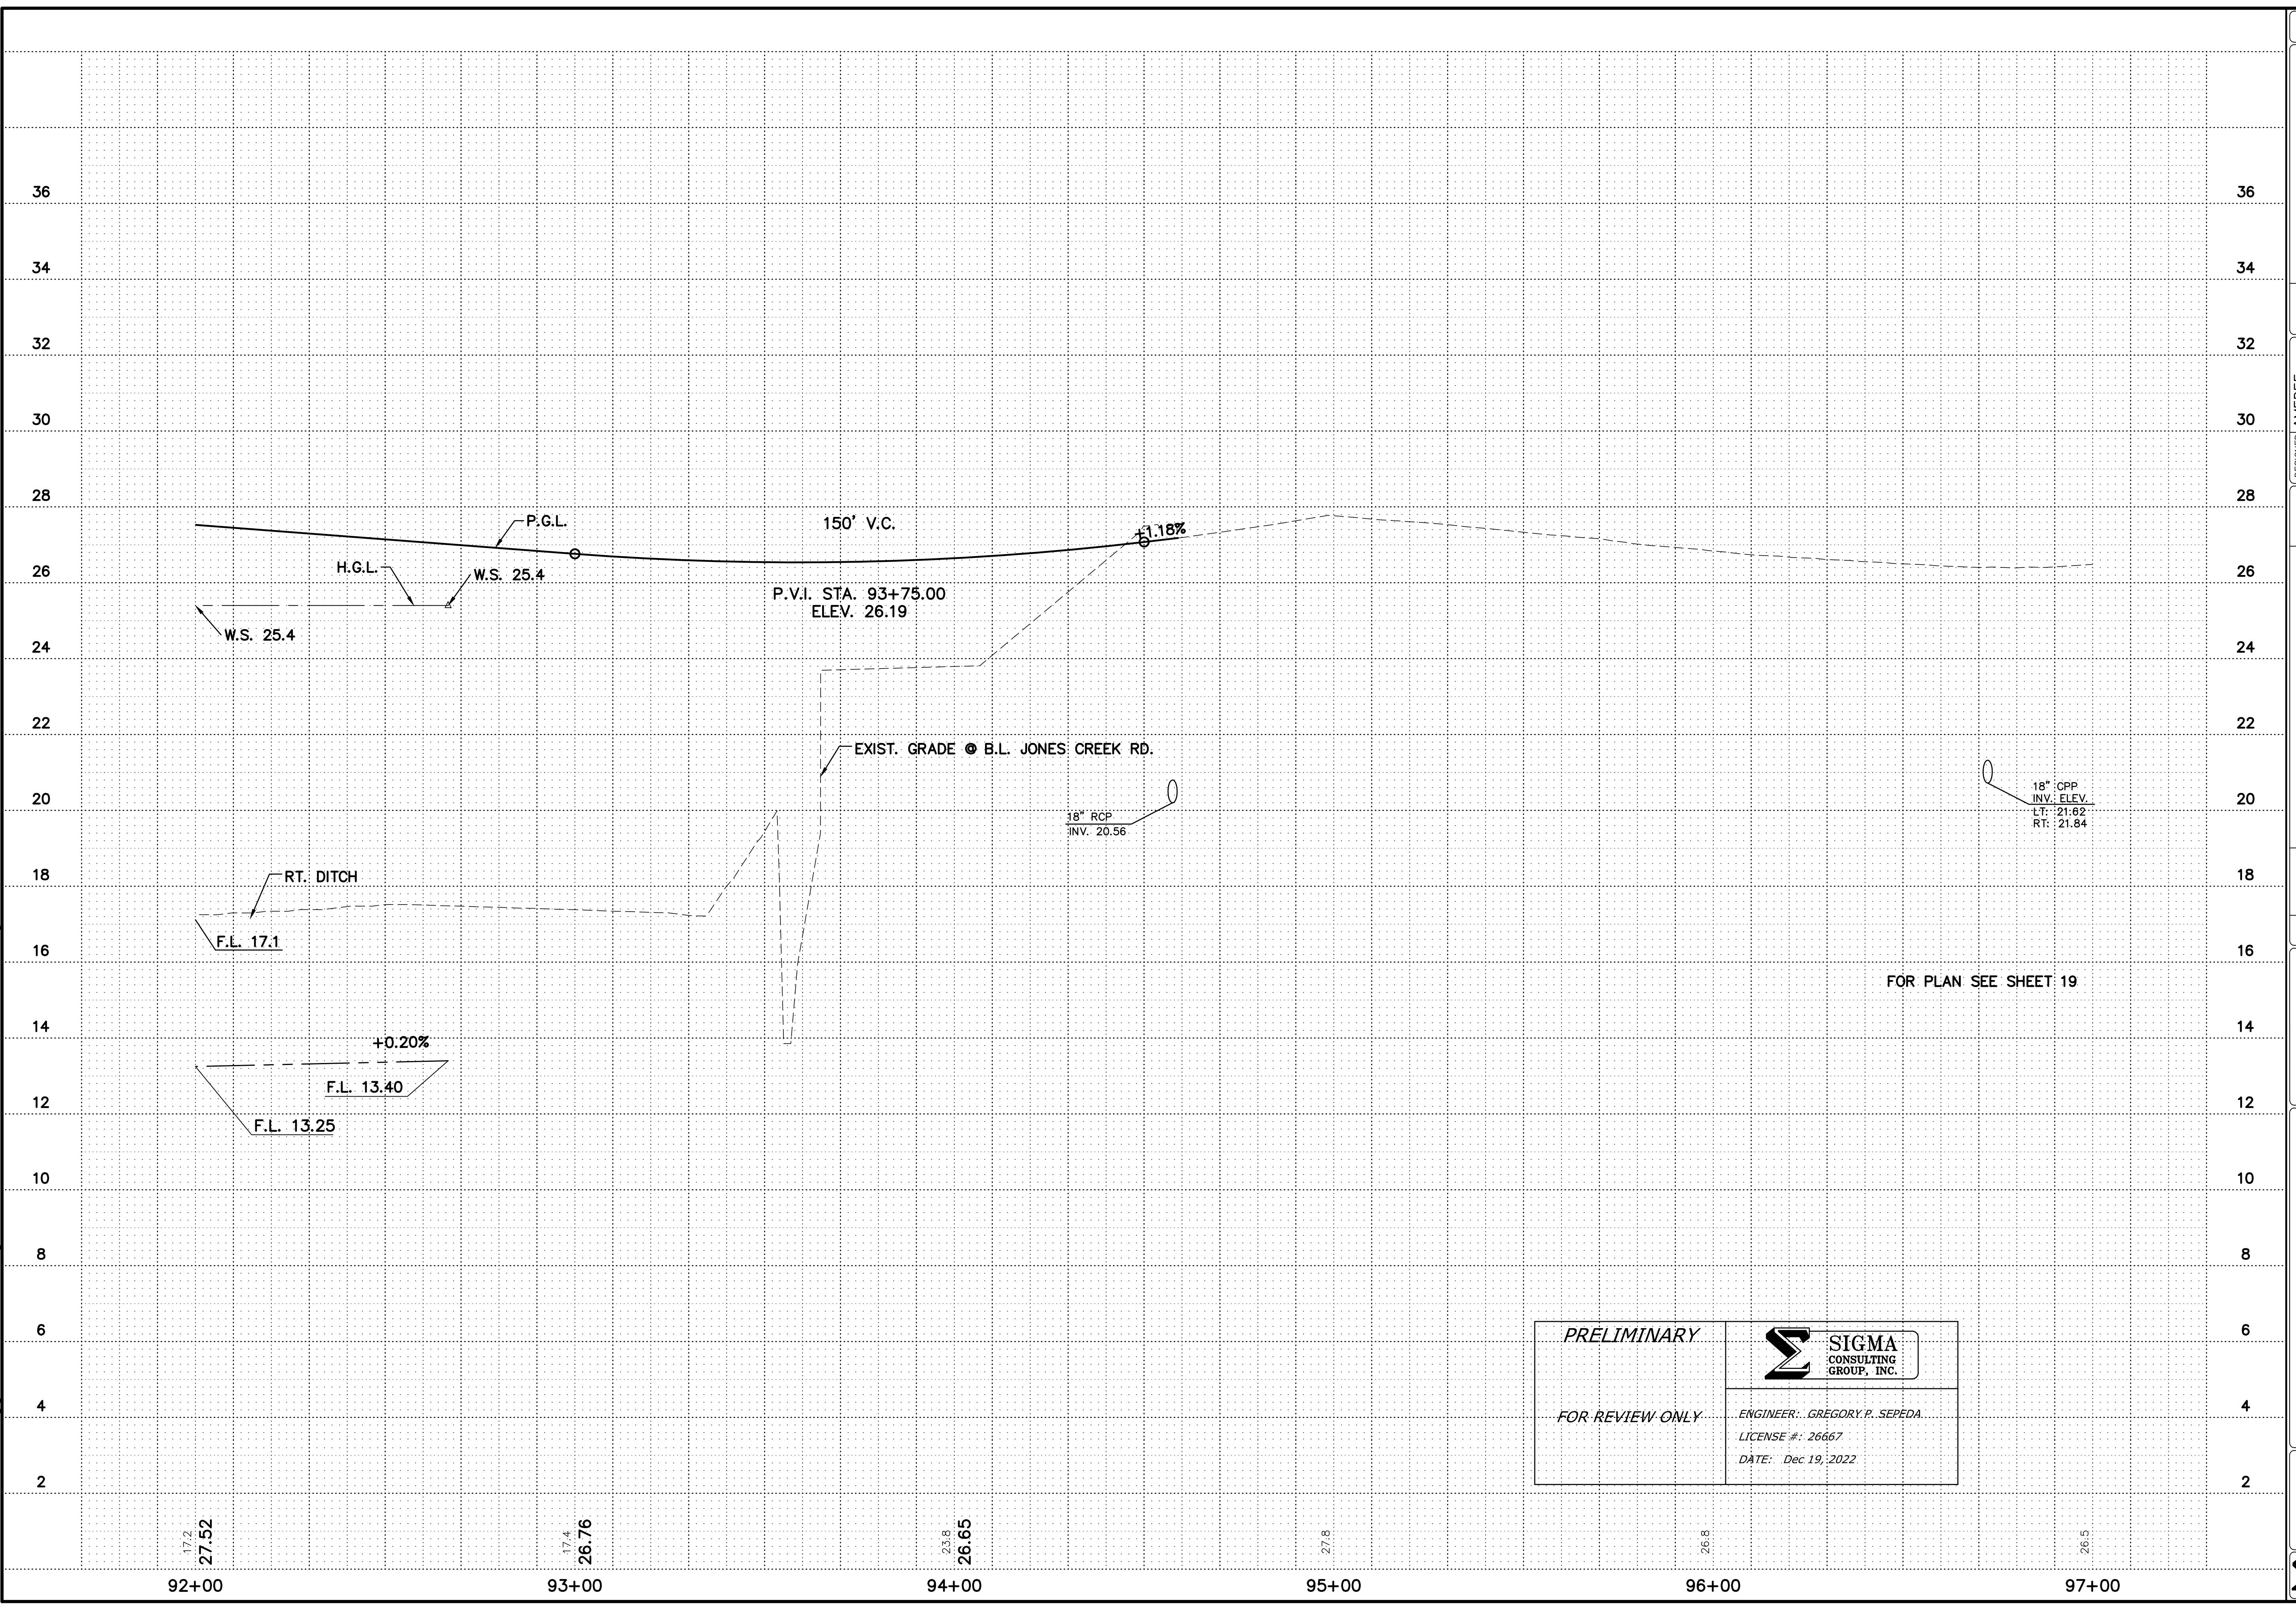

SHEET NUMBER		20	
PRINTED BY: J. R. HARRIS			
DETAILED CHECKED		C.P. PROJECT	
AMEDEE		12-CS-HC-0060	
DATE SHEET		JAN. 2022 14 OF 16	
		STATE PROJECT	
BY			



**PLAN AND PROFILE
JONES CREEK RD.**




JONES CREEK RD (AIRLINE-TIGER BEND)


PERMIT DRAWINGS

12/19/2022

14:54

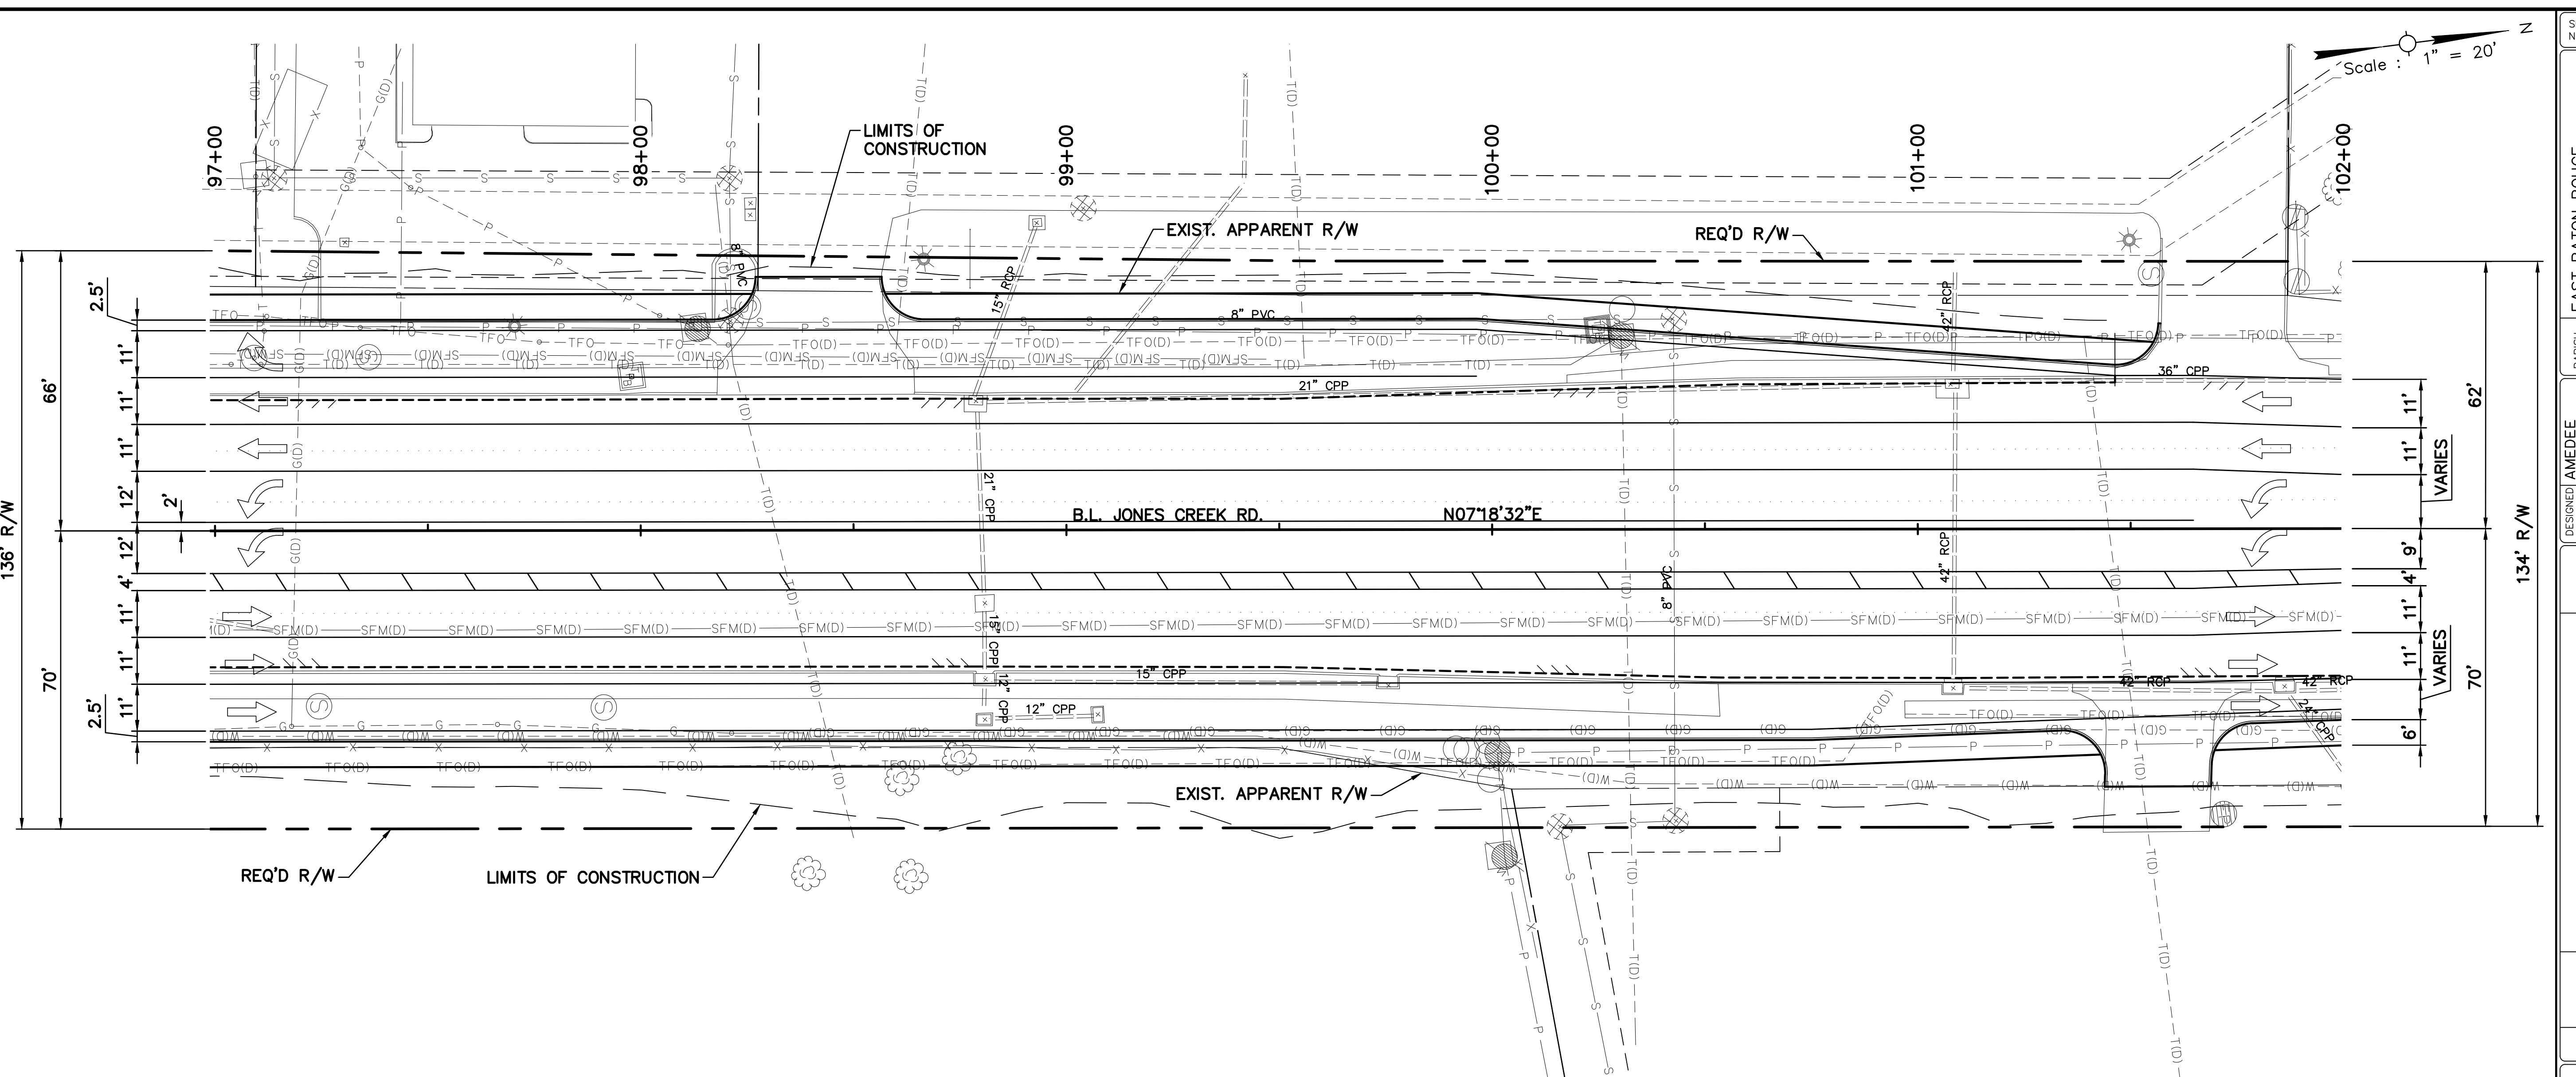


C:\Users\lamedee\appdata\local\temp\AcPublish\1260\121201_PP02.dwg [21]

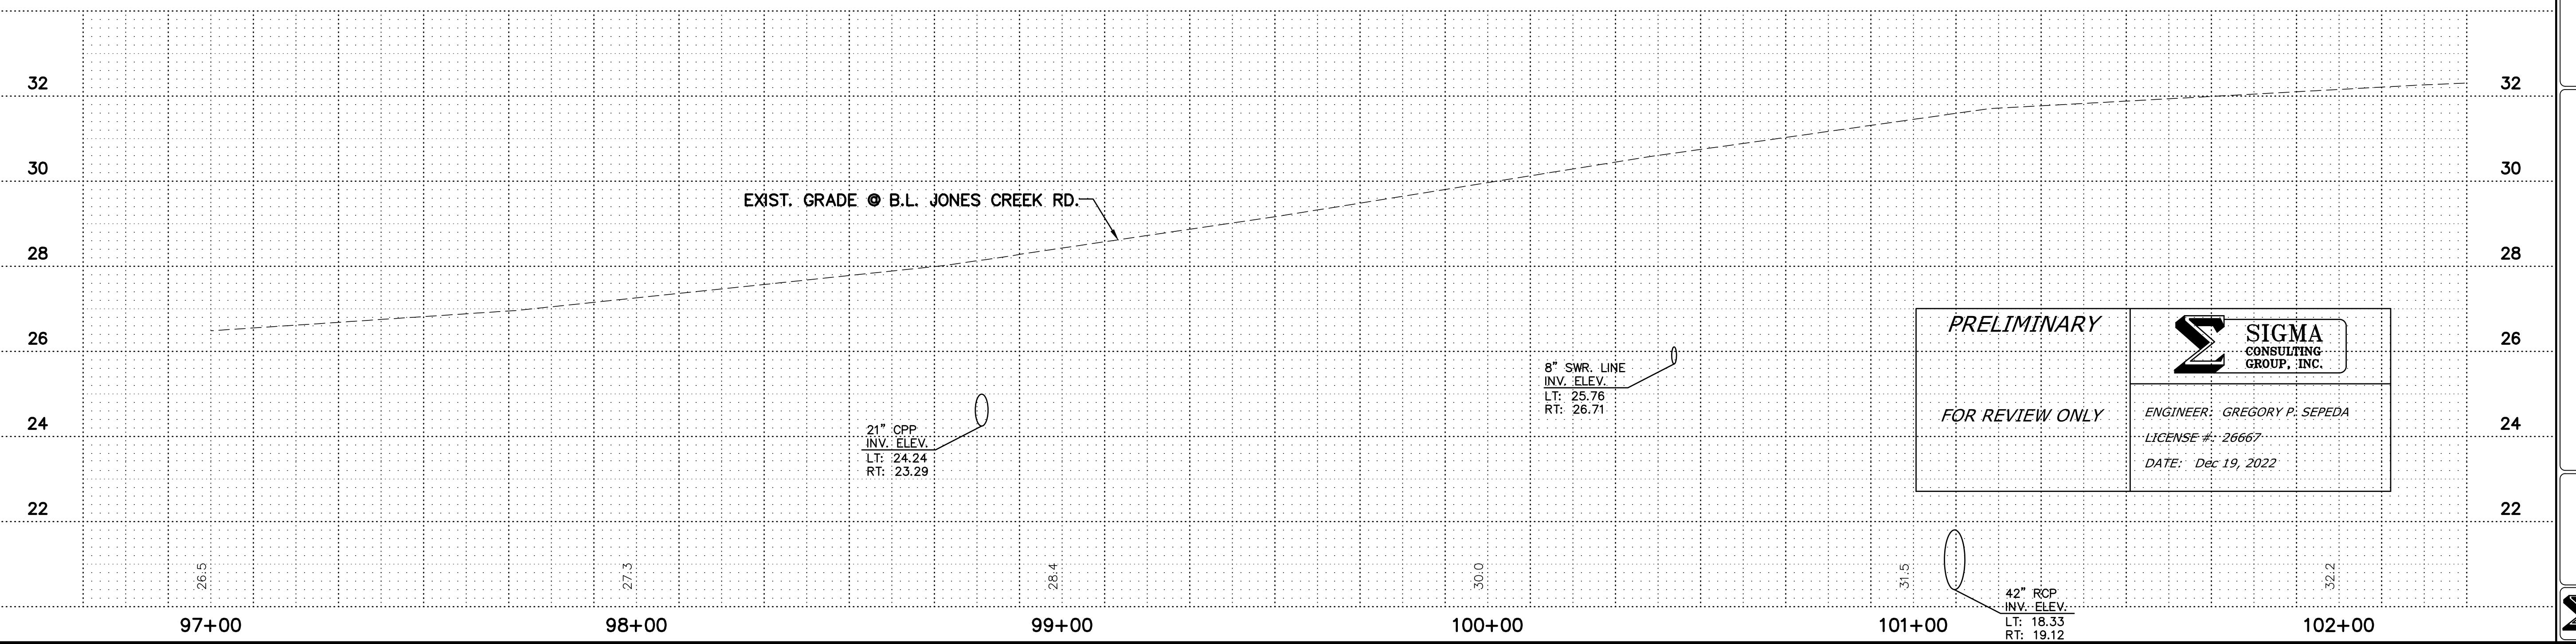


PERMIT DRAWINGS

12/19/2022 14:54

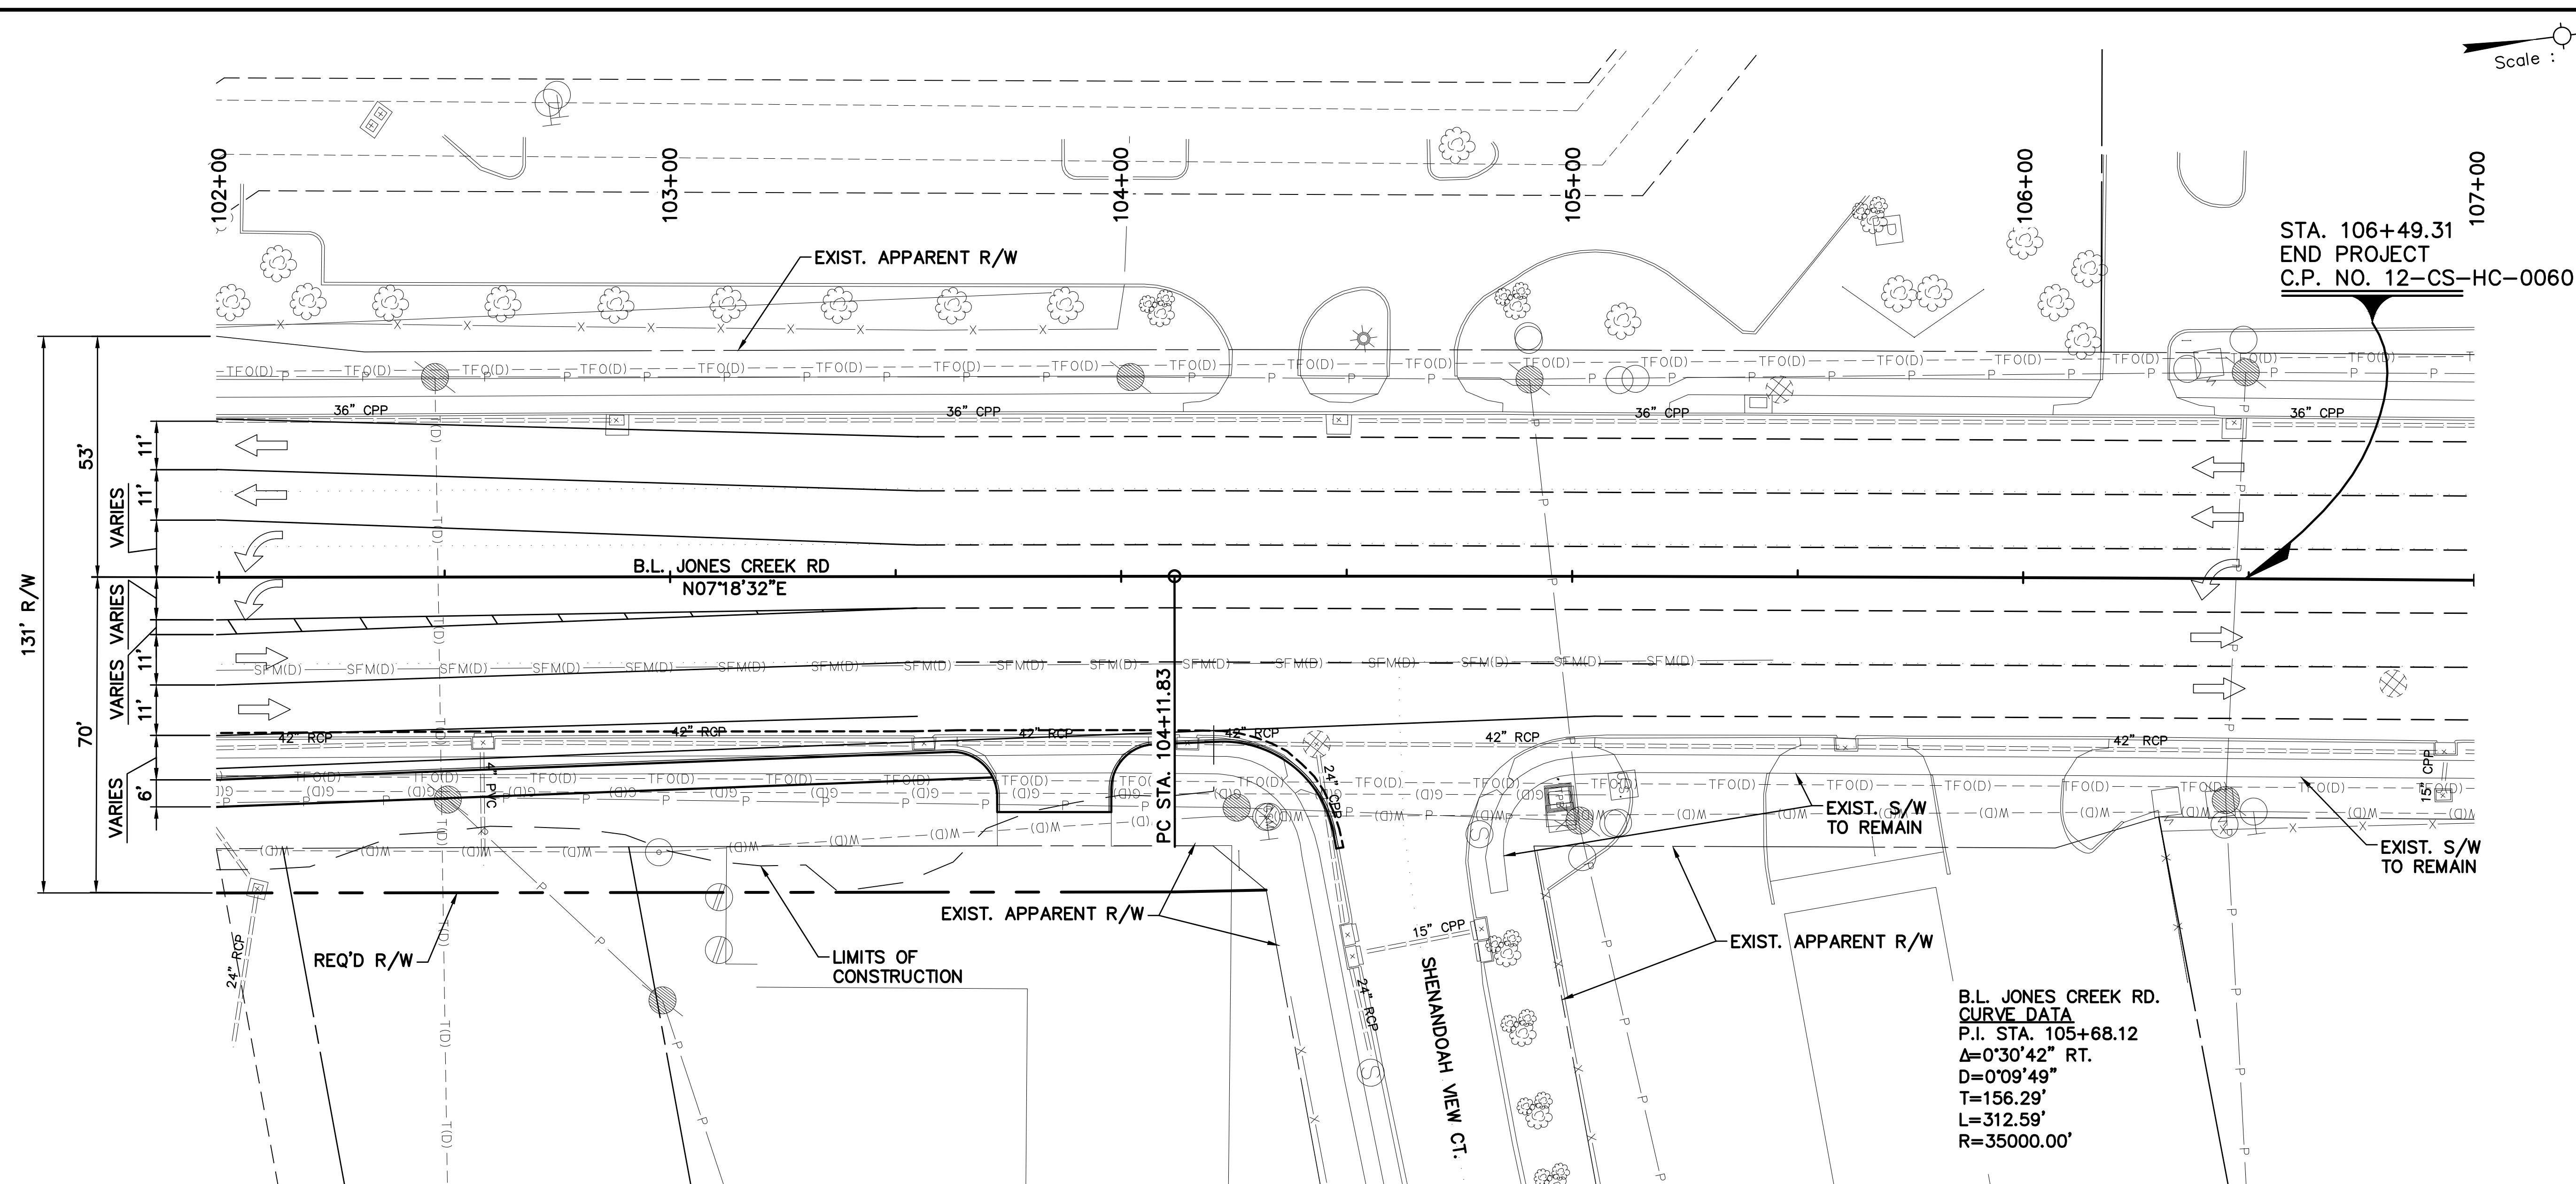

C:\Users\lamedee\appdata\local\temp\AcPublish 1260\121201 PP02.dwg [22]

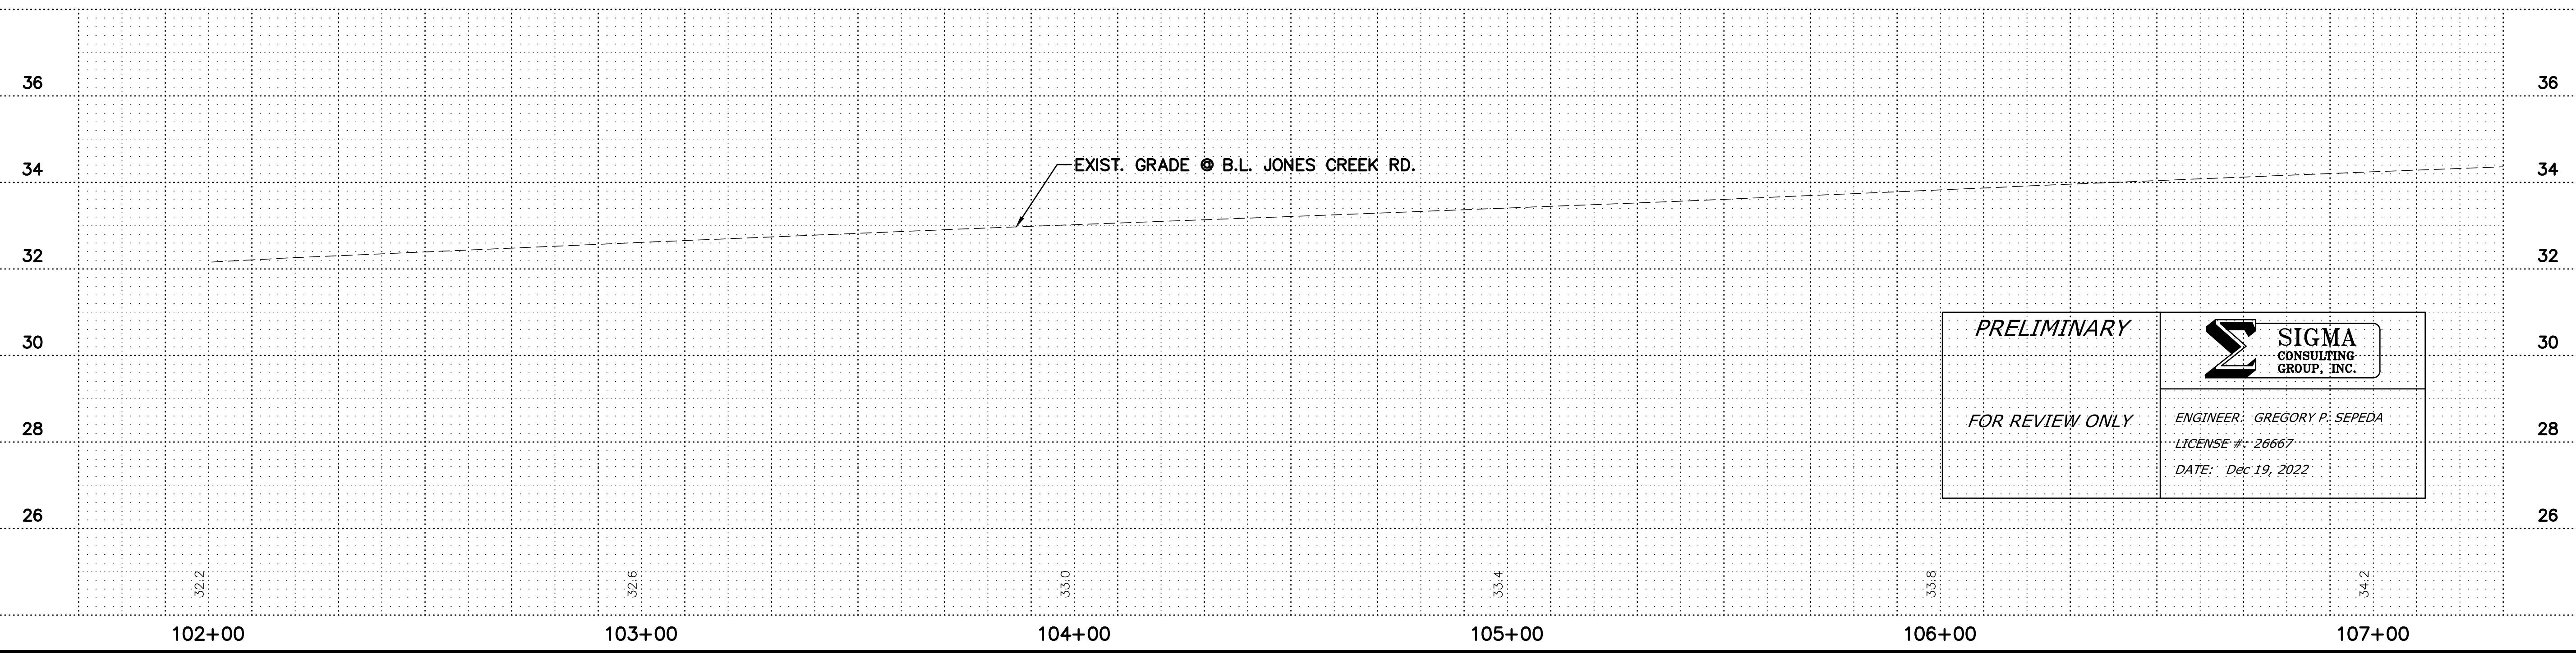

SHEET NUMBER		22	
DESIGNED BY	AMEDEE	PARISH	EAST BATON ROUGE
CHECKED BY	AMEDEE	C.P. PROJECT	12-CS-HC-0060
DETAILED BY	AMEDEE	STATE	PROJECT
DATE	JAN. 2022	16 OF 16	
REVISION DESCRIPTION			
NO.	DATE		



PLAN AND PROFILE
JONES CREEK RD.


BR
CITY OF BATON ROUGE
TAXI OF STATE ROAD 800



PERMIT DRAWINGS

F:\02020\121201\01800\Permit drawings\121201_PP04.dwg [23]

12/19/2022 15:55

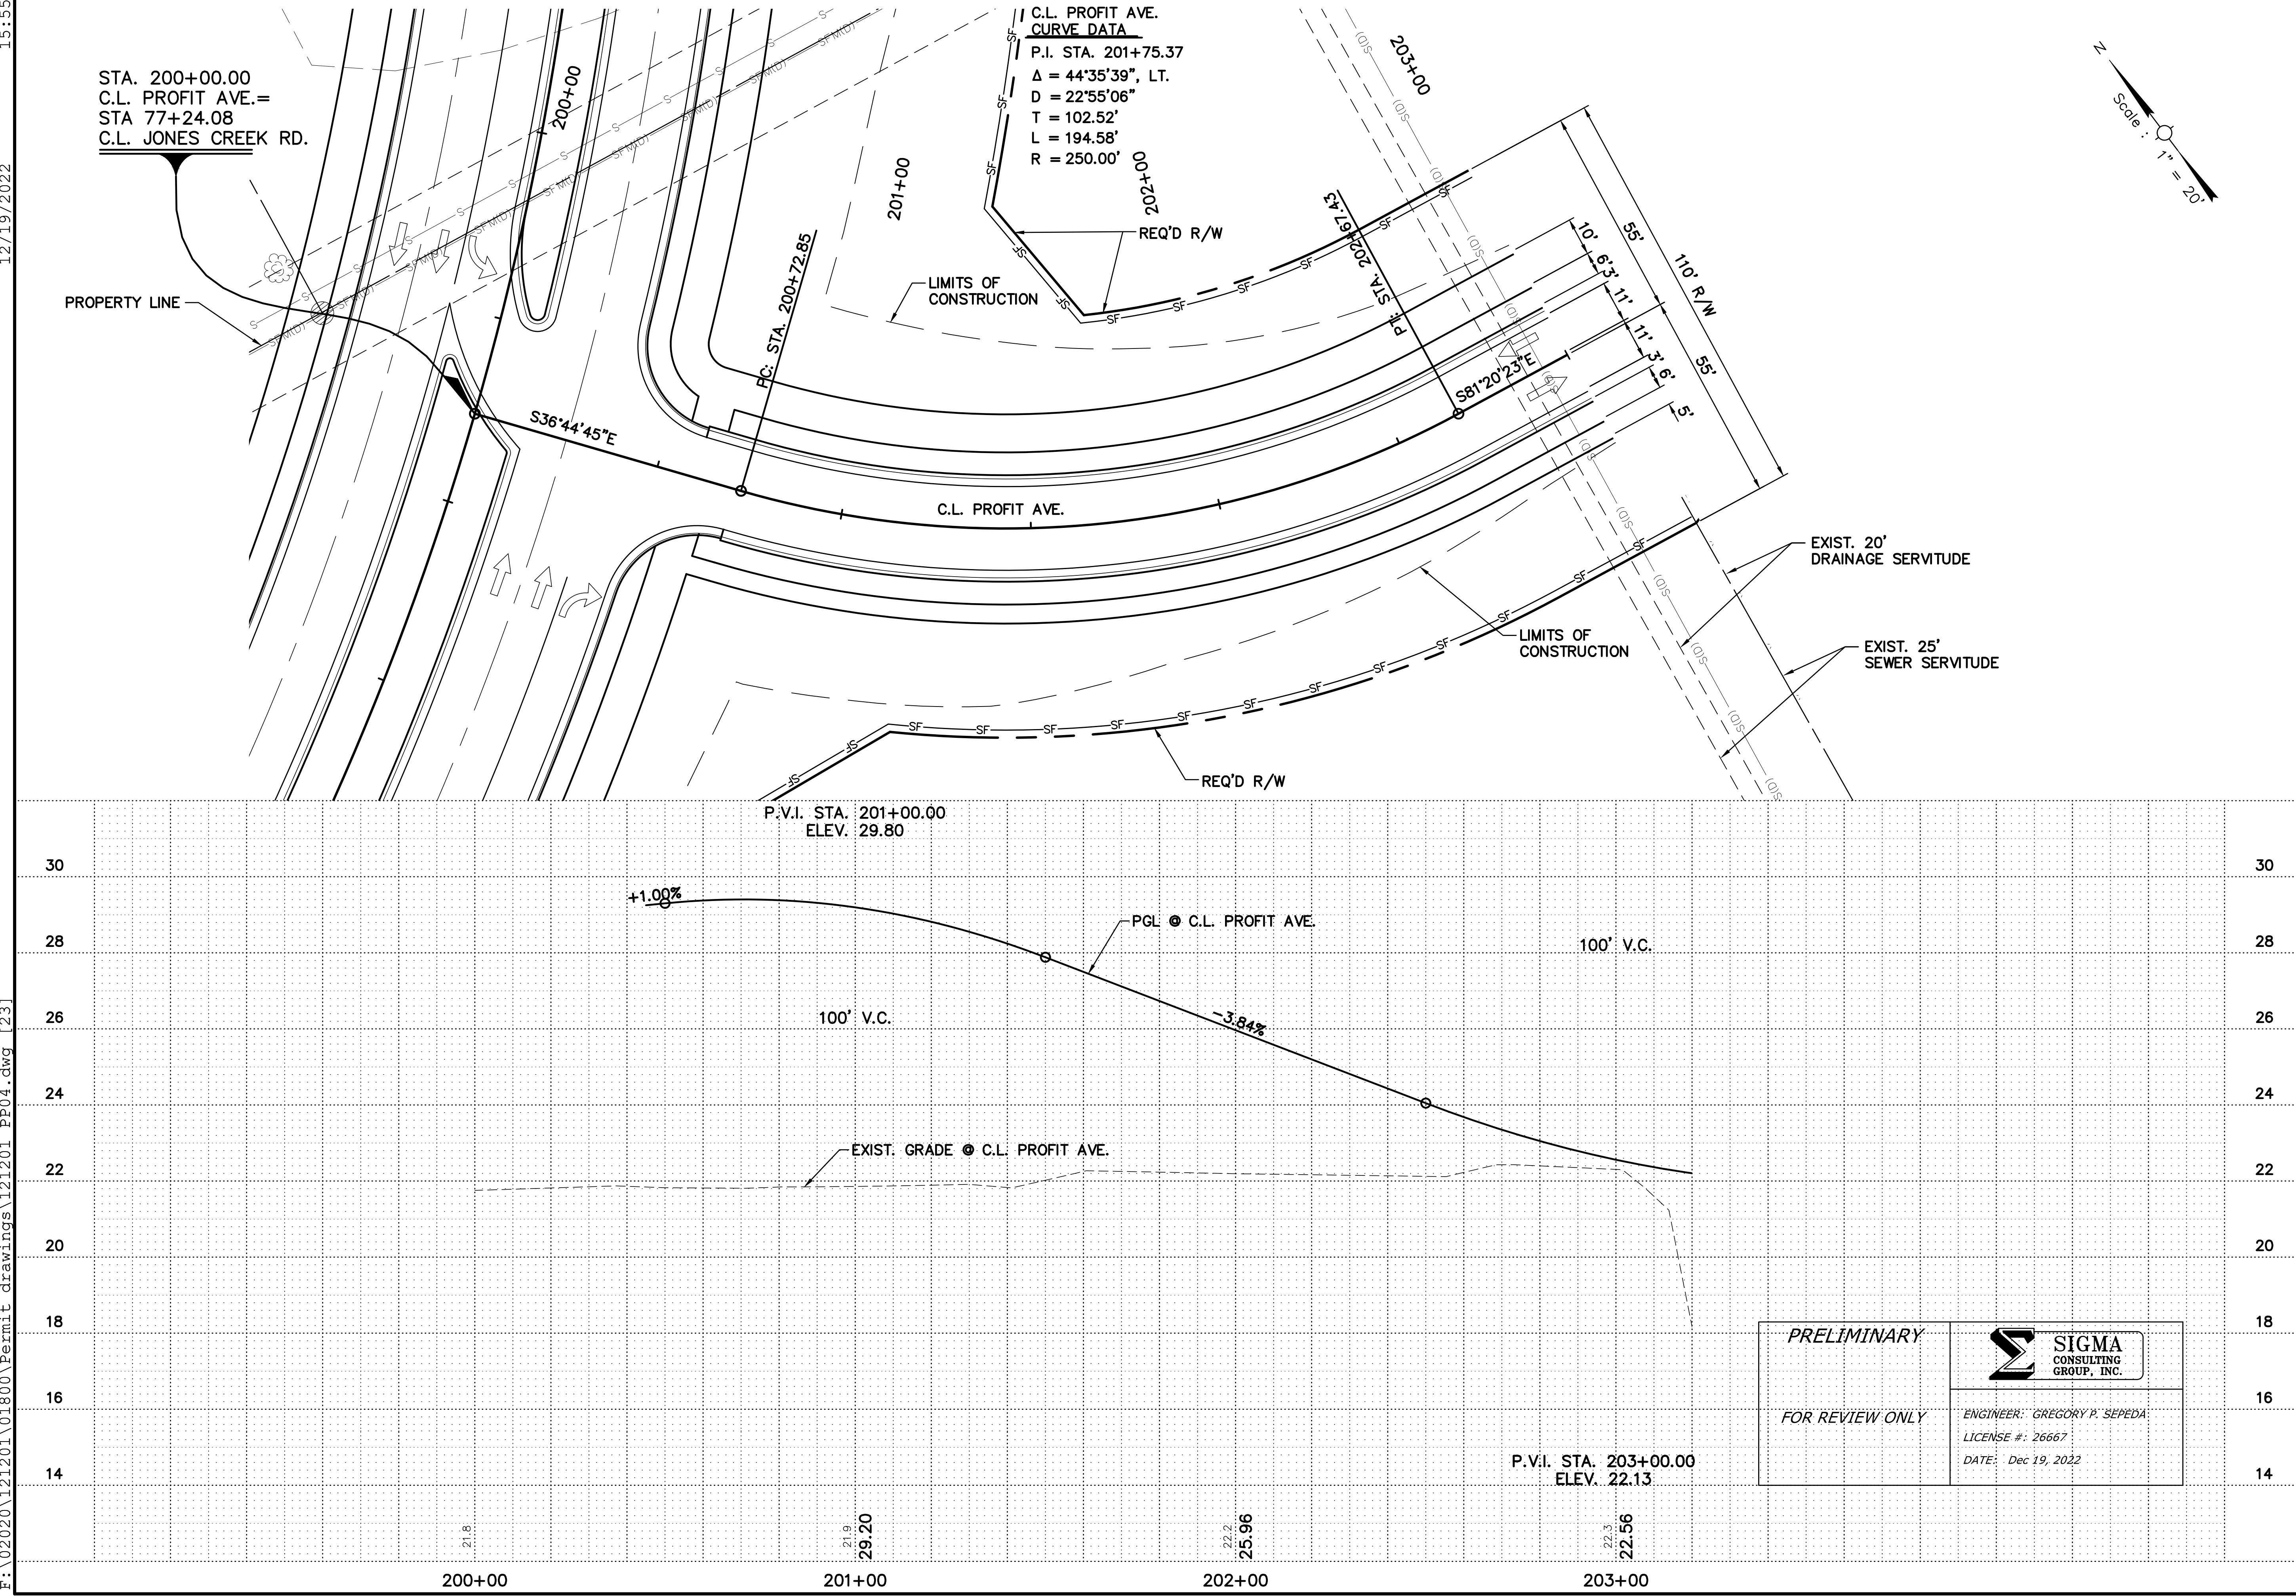



SHEET NUMBER		23
DESIGNED BY	AMEDEE	PARISH
CHECKED BY	AMEDEE	PROJECT
DETAILED BY	AMEDEE	C.P.
CHECKED BY		12-CS-HC-0060A
DATE	AUG 2022	STATE
1 QF	2	PROJECT
SHEET	BY	
NO.	DATE	REVISION DESCRIPTION

PERMIT DRAWINGS

F:\02020\121201\01800\Permit drawings\121201_PP04.dwg [24]

12/19/2022 15:55

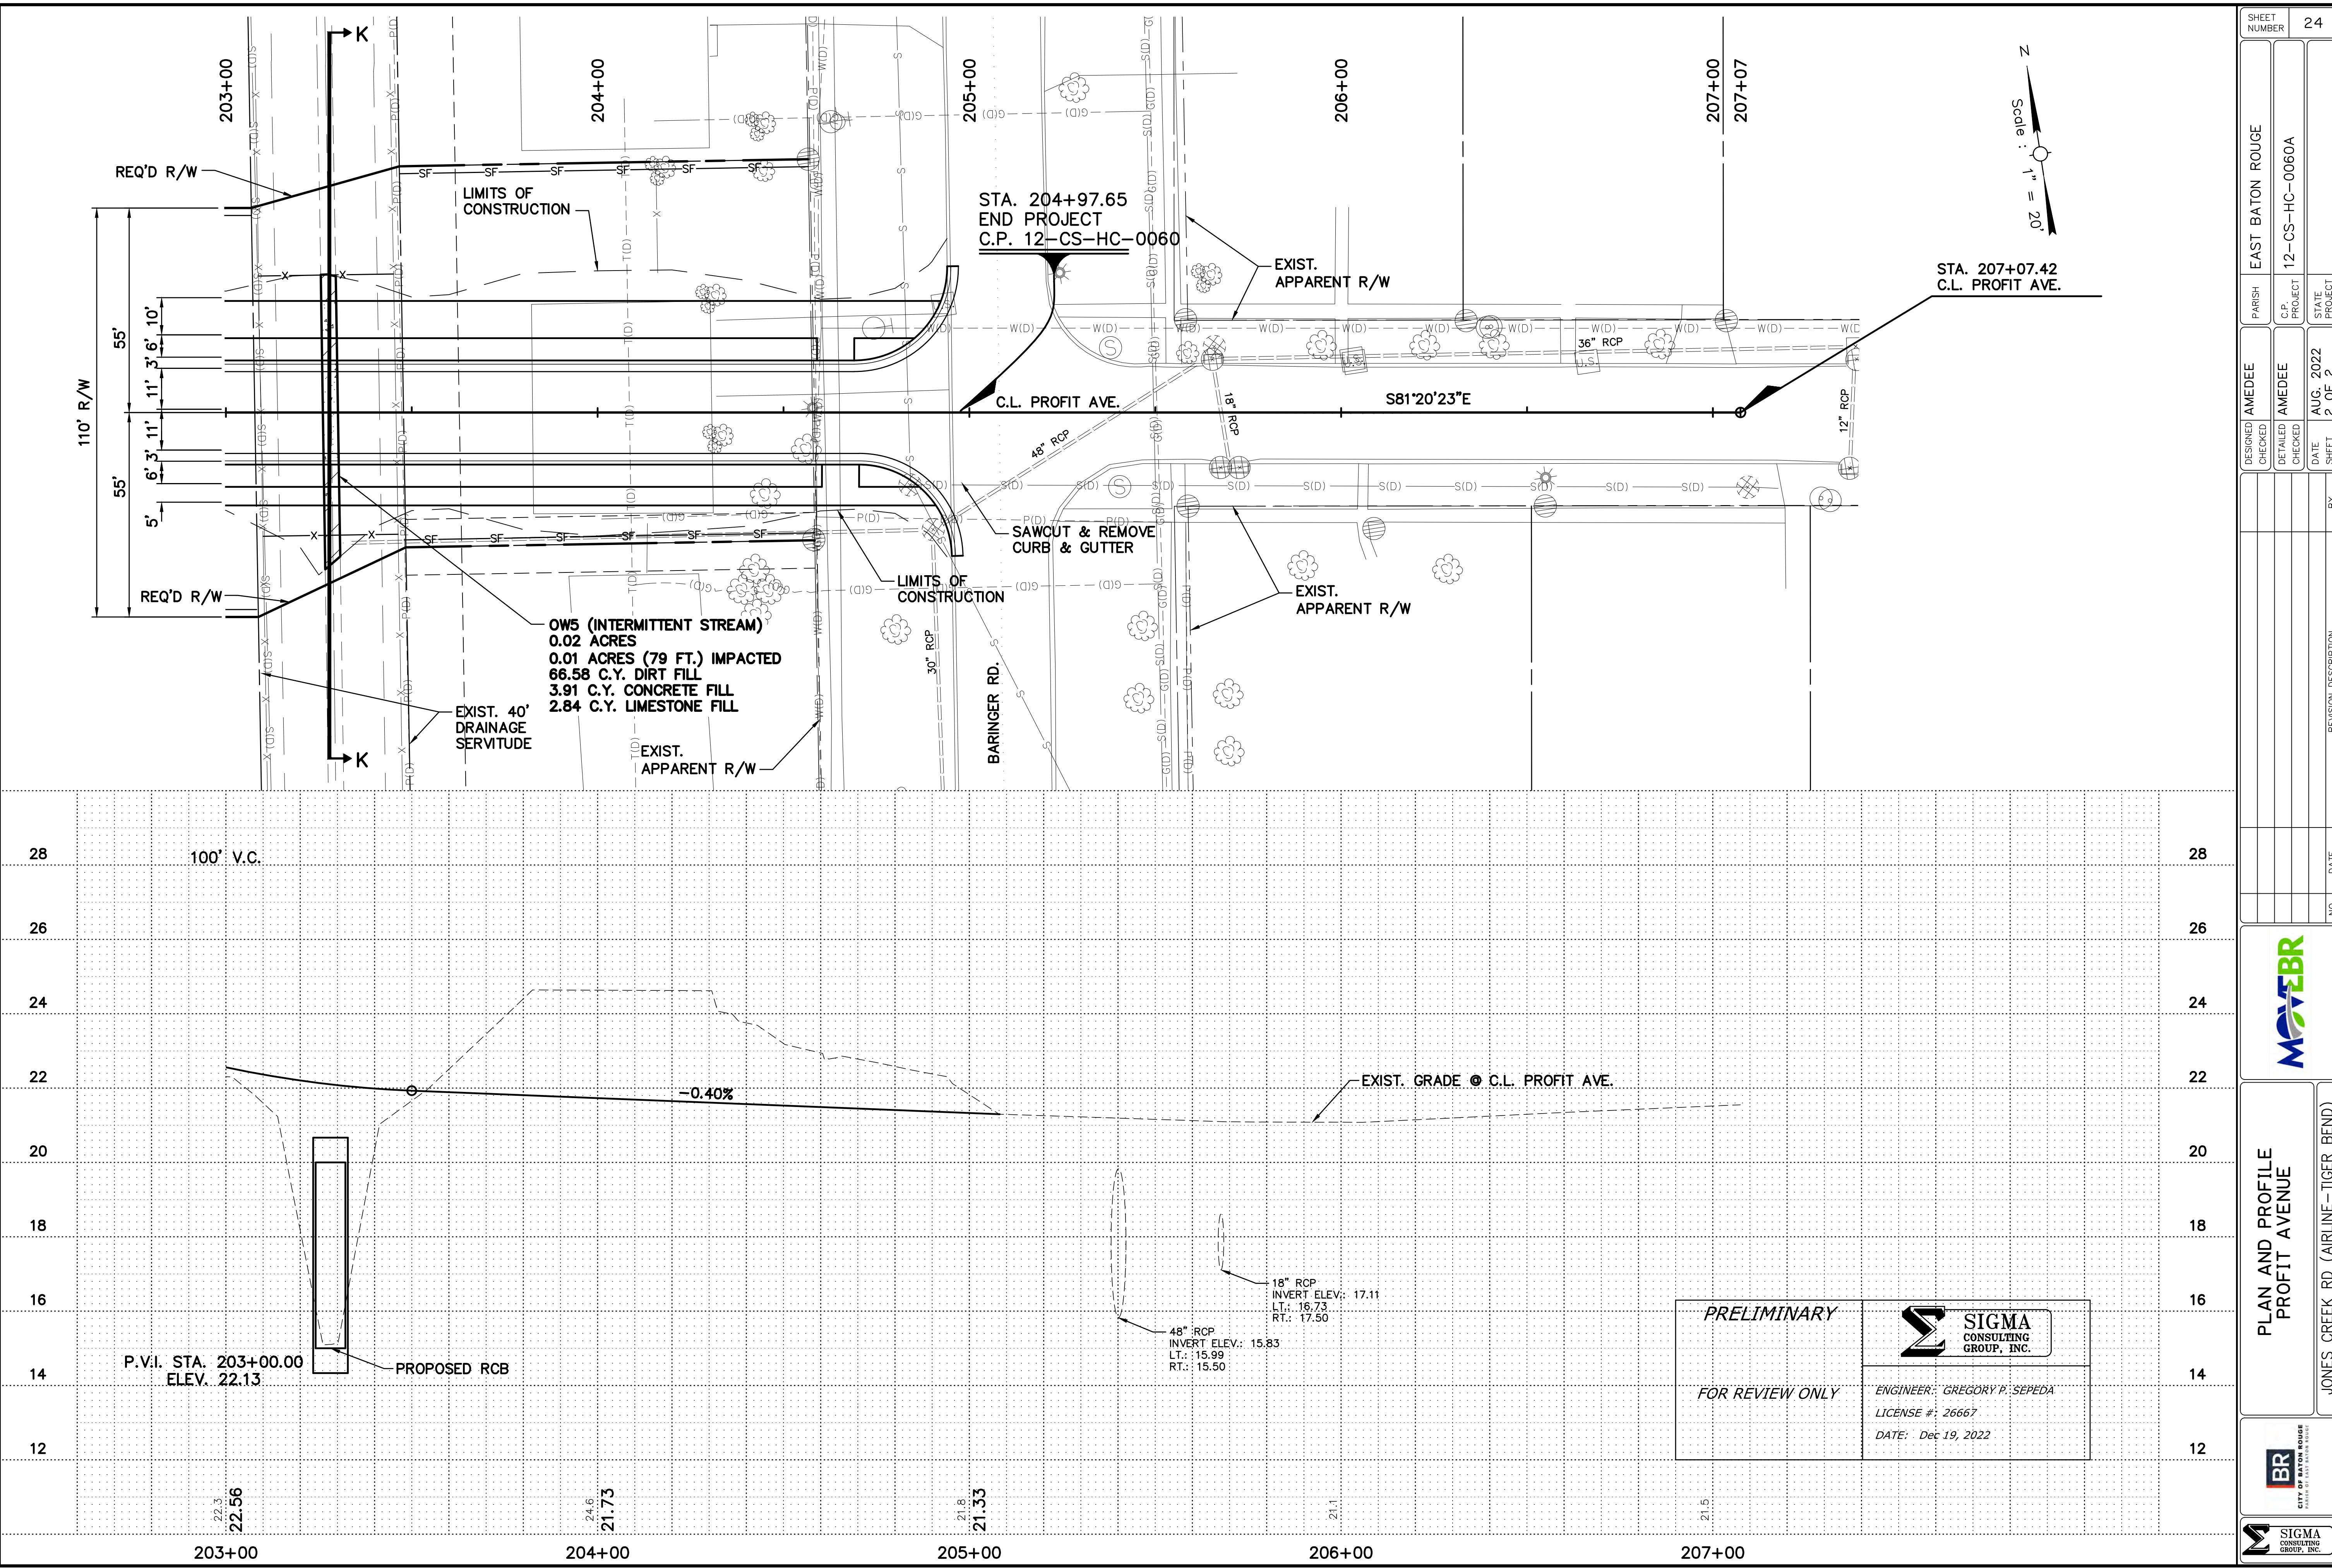

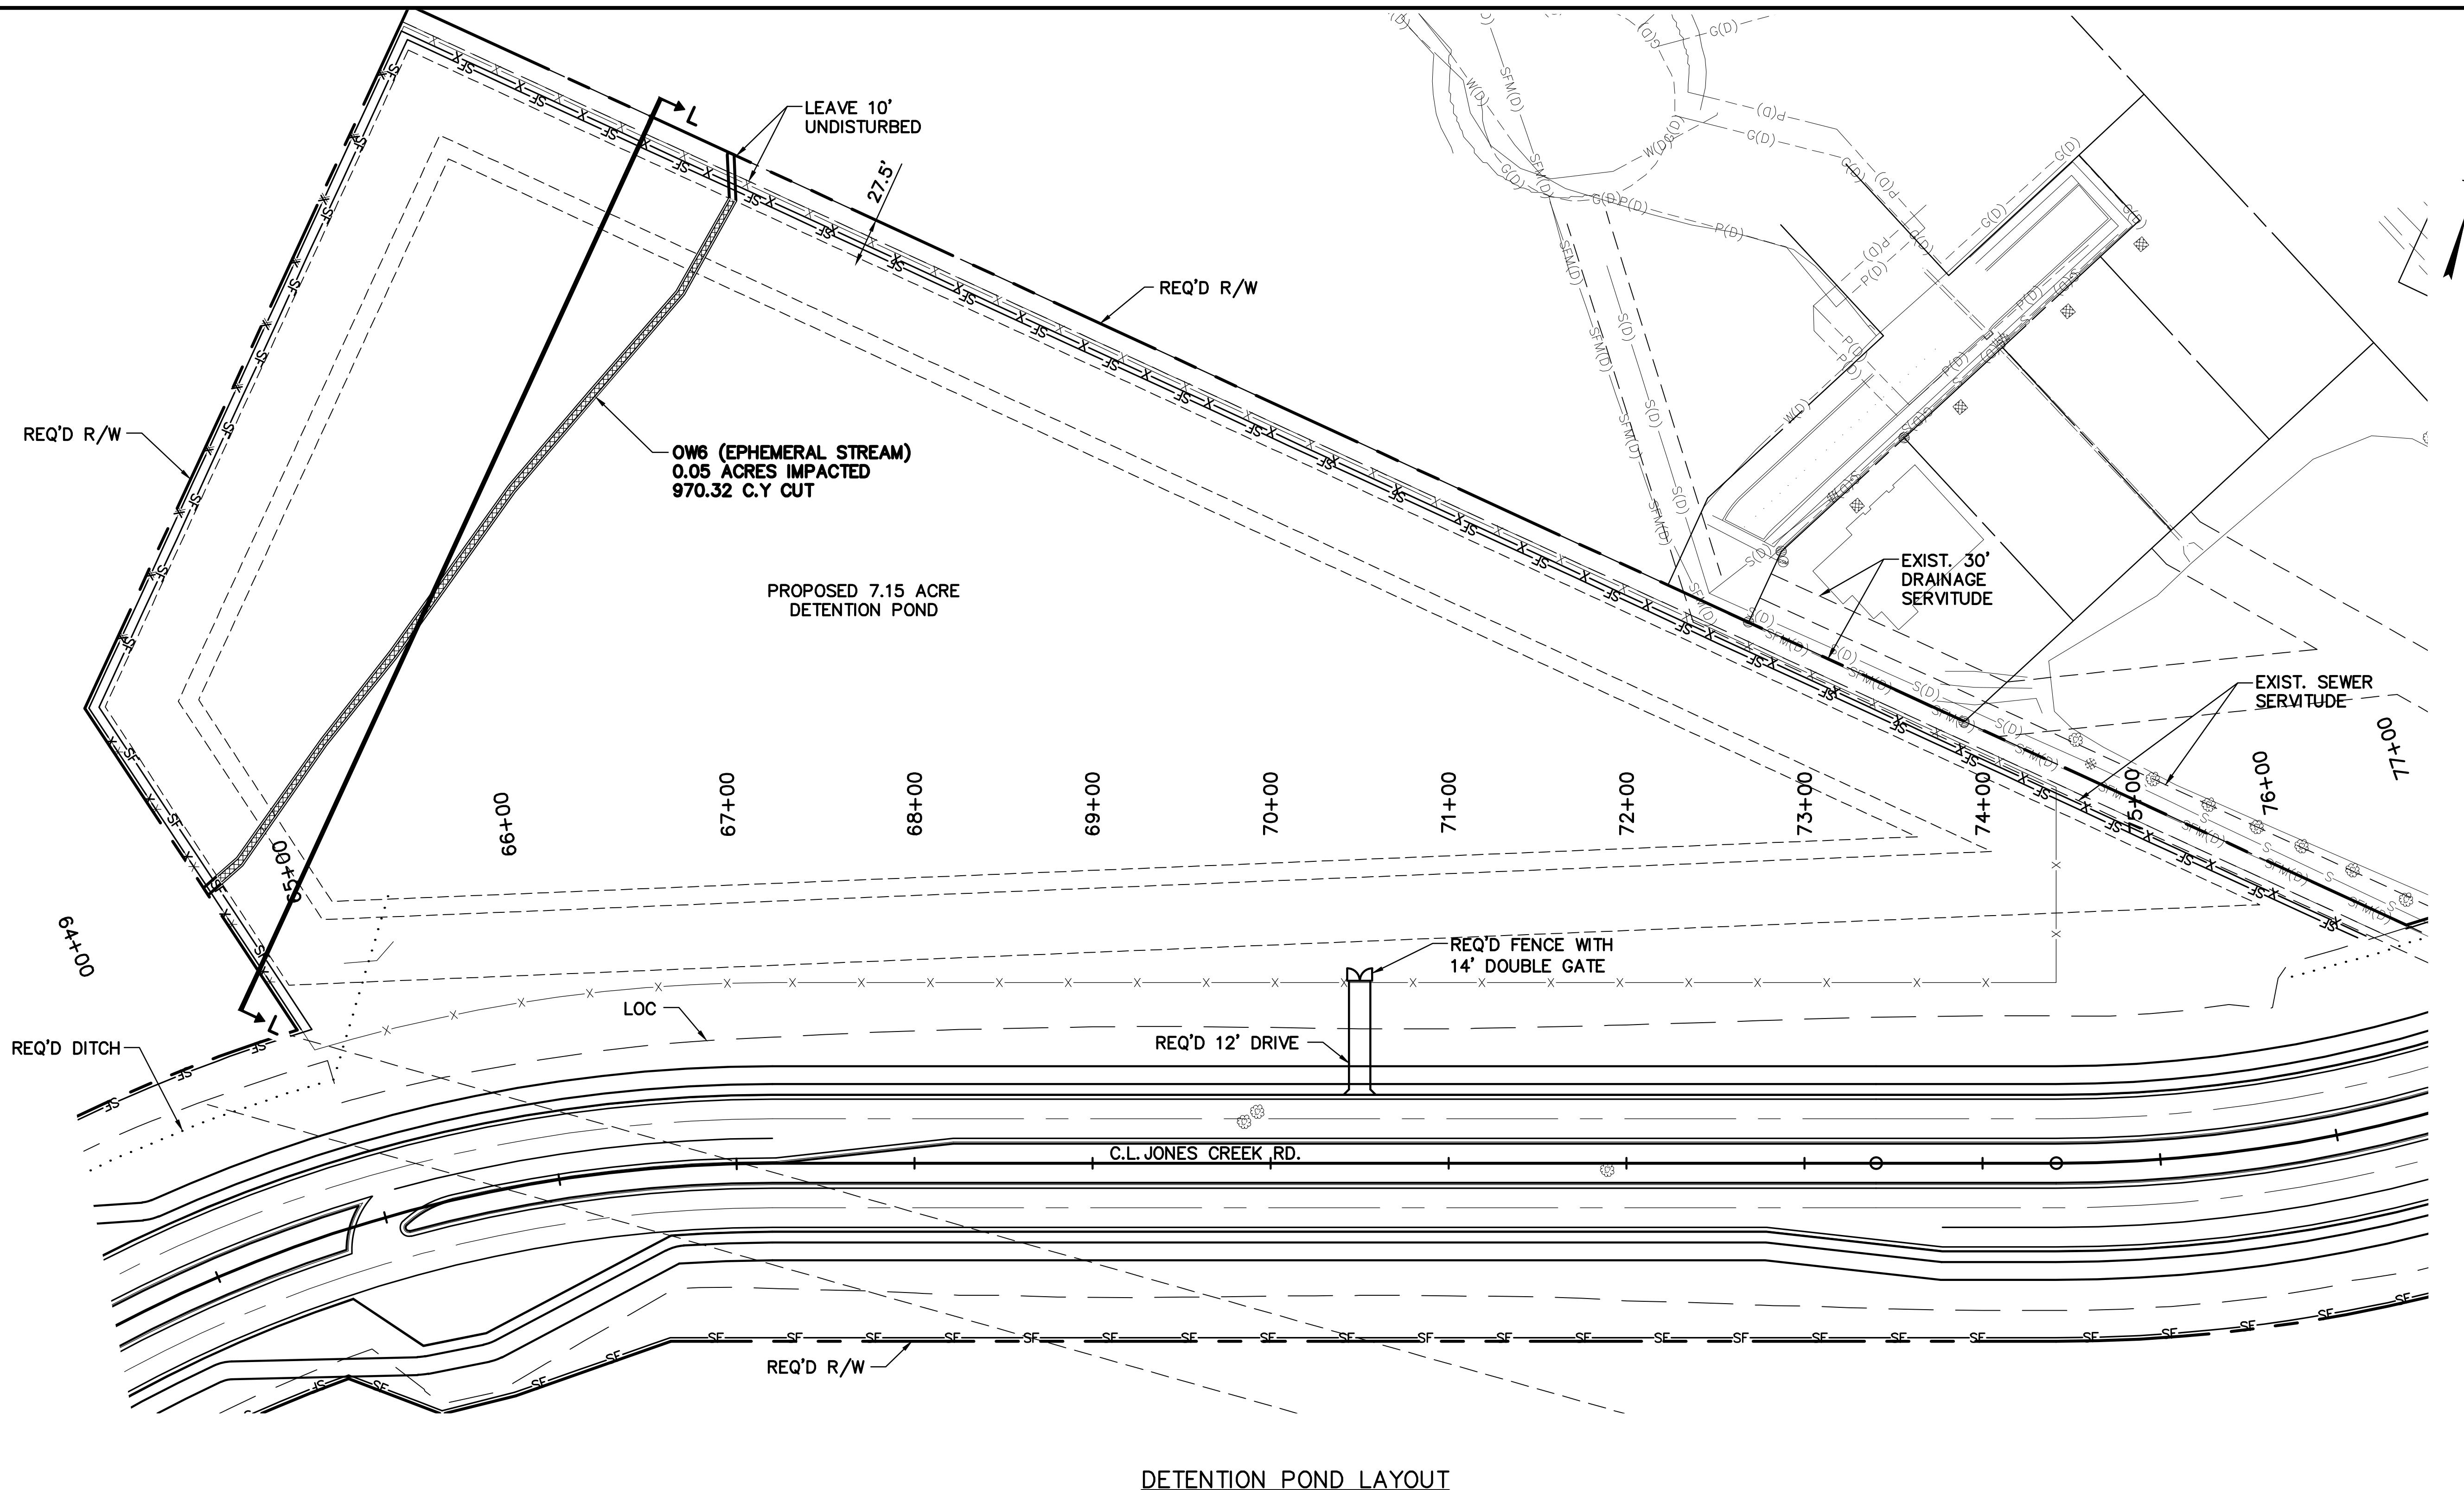

PRELIMINARY	
FOR REVIEW ONLY	
SIGMA CONSULTING GROUP, INC.	
ENGINEER: GREGORY P. SEPEDA LICENSE #: 26669 DATE: Dec 15, 2022	

DETENTION POND LAYOUT
JONES CREEK RD (AIRLINE-TIGER BEND)

MOVEBR


SIGMA CONSULTING GROUP, INC.

SHEET NUMBER		25	
DESIGNED BY	AMEDEE	PARISH	EAST BATON ROUGE
CHECKED BY		C.P. PROJECT	12-CS-HC-0060A
DETAILED BY	AMEDEE	DATE	NOV 2022
CHECKED BY		BY	1 OF 1
DATE		REVISION DESCRIPTION	

PERMIT DRAWINGS

F:\02020\121201\01800\Permit drawings\Cross Sections Alt.2.dwg [26]


12/15/2022 14:39

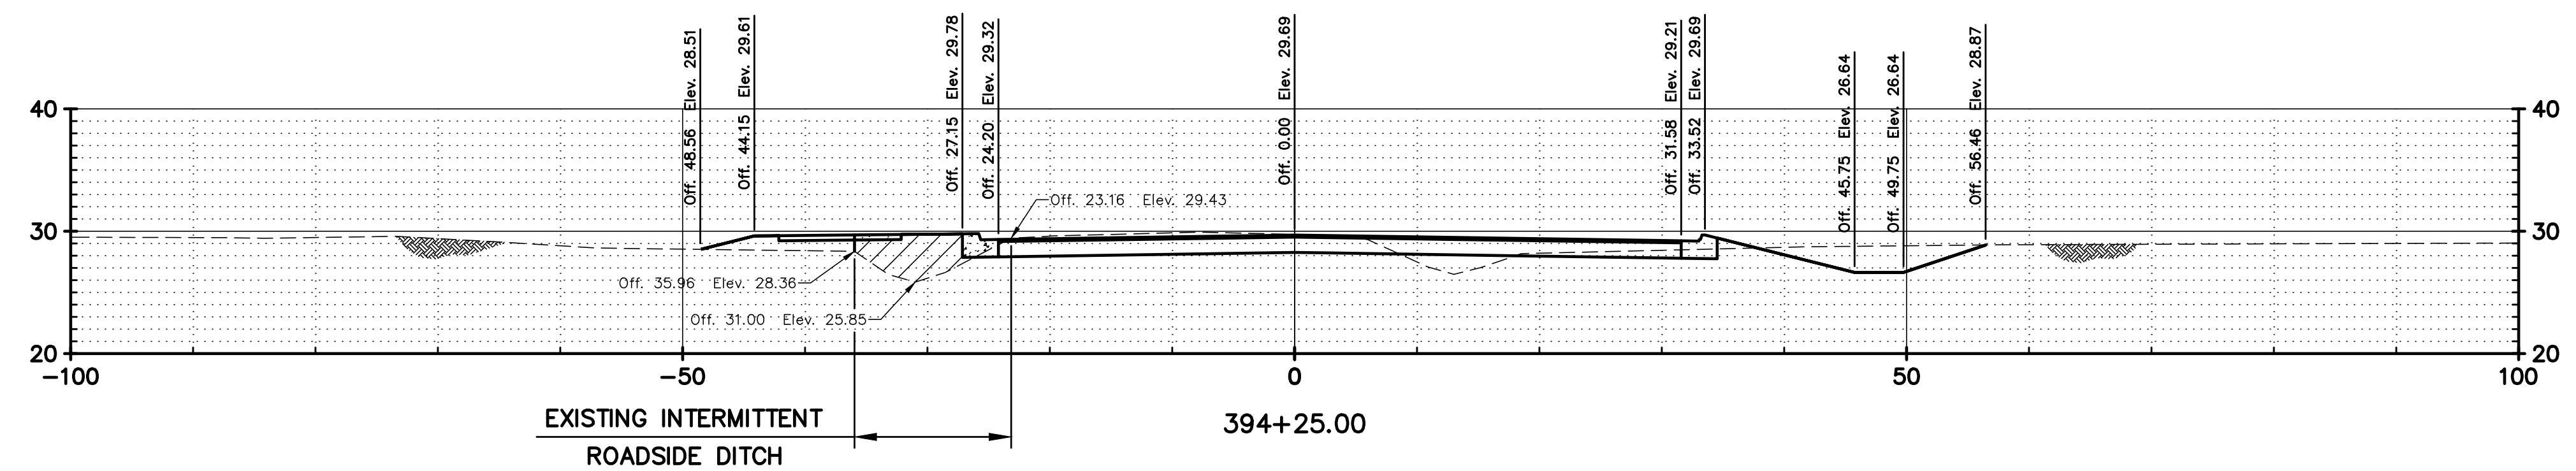


OW1 (INTERMITTENT ROADSIDE DITCH)
SECTION "A-A"

OW1 EARTHWORK
494.37 C.Y. DIRT FILL
43.10 C.Y. CONCRETE FILL
115.46 C.Y. ASPHALT FILL
263.97 C.Y. LIMESTONE FILL
0.00 C.Y. CUT


LEGEND:

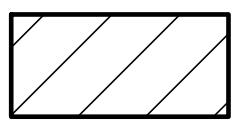


DIRT FILL

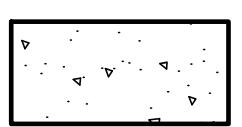


CONCRETE AND STONE FILL

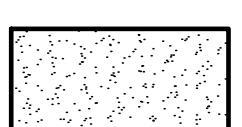

ASPHALT AND STONE FILL

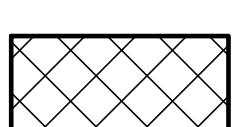

EXCAVATION

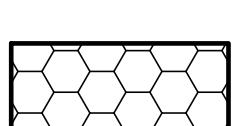

NO IMPACTS

PRELIMINARY

FOR REVIEW ONLY



ENGINEER: GREGORY P. SEPEDA
LICENSE #: 26669
DATE: Dec 15, 2022

CROSS SECTION
"A-A"

MOVE BR

JONES CREEK RD (AIRLINE-TIGER BEND)

SIGMA
CONSULTING
GROUP, INC.


DESIGNED AMEDEE	PARISH EAST BATON ROUGE
CHECKED	
DETAILED AMEDEE	C.P. PROJECT
CHECKED	12-CS-HC-0060A
DATE NOV 2022	STATE PROJECT
1 OF 13	BY SHEET
REVISION DESCRIPTION	

SHEET NUMBER 26

PERMIT DRAWINGS

F:\02020\121201\01800\Permit drawings\Cross Sections Alt.2.dwg [27]

12/15/2022 14:39

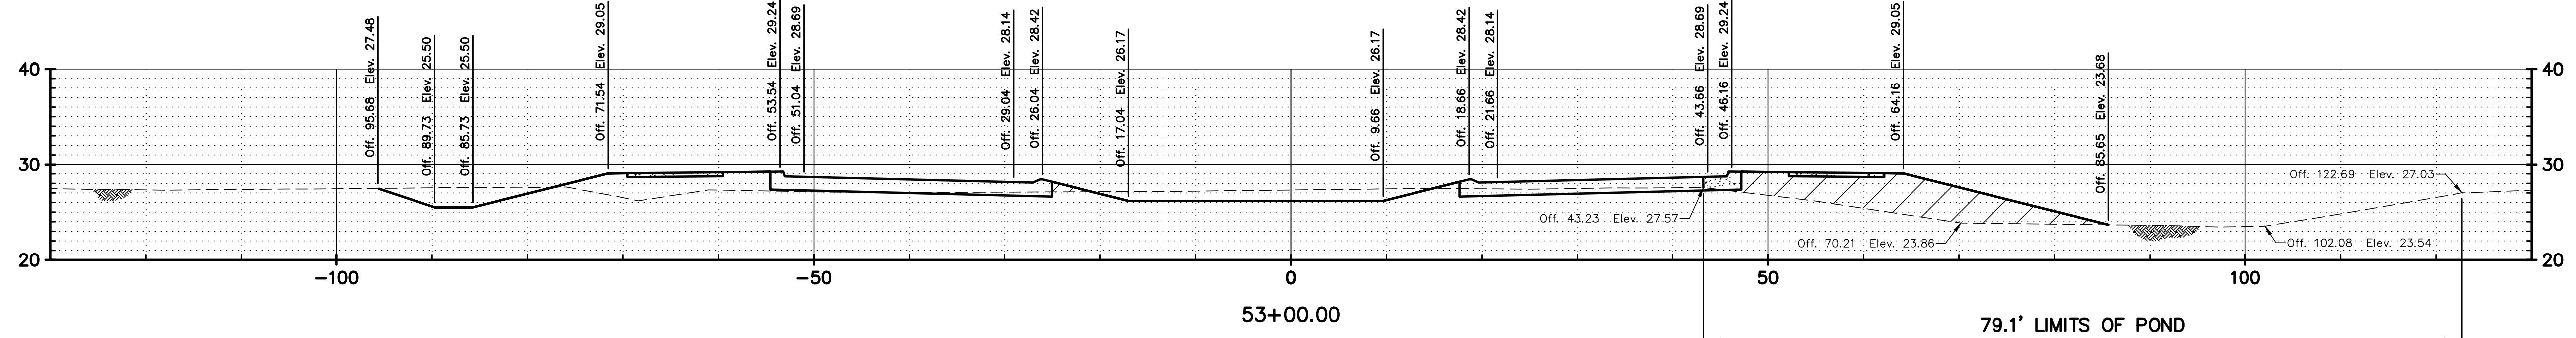

OW7 EARTHWORK
118.95 C.Y. DIRT FILL
5.57 C.Y. CONCRETE FILL
0.00 C.Y. LIMESTONE FILL
0.00 C.Y. CUT

LEGEND:

- DIRT FILL
- CONCRETE AND STONE FILL
- ASPHALT AND STONE FILL
- EXCAVATION
- NO IMPACTS

PRELIMINARY

FOR REVIEW ONLY



ENGINEER: GREGORY P. SEPEDA
LICENSE #: 26669
DATE: Dec 15, 2022

CROSS SECTION
"B-B"

MOVEBR

JONES CREEK RD (AIRLINE-TIGER BEND)

SIGMA
CONSULTING
GROUP, INC.


DESIGNED	AMEDEE	PARISH	EAST BATON ROUGE
CHECKED			
DETAILED	AMEDEE	C.P. PROJECT	12-CS-HC-0060A
CHECKED			
DATE	NOV 2022	STATE	PROJECT
SHEET	2 Of 13	BY	
NO.	DATE	REVISION DESCRIPTION	

DESIGNED	AMEDEE	PARISH	EAST BATON ROUGE
CHECKED			
DETAILED	AMEDEE	C.P. PROJECT	12-CS-HC-0060A
CHECKED			
DATE	NOV 2022	STATE	PROJECT
SHEET	2 Of 13	BY	
NO.	DATE	REVISION DESCRIPTION	

PERMIT DRAWINGS


F:\02020\121201\01800\Permit drawings\Cross Sections Alt.2.dwg [28]

12/15/2022 14:39

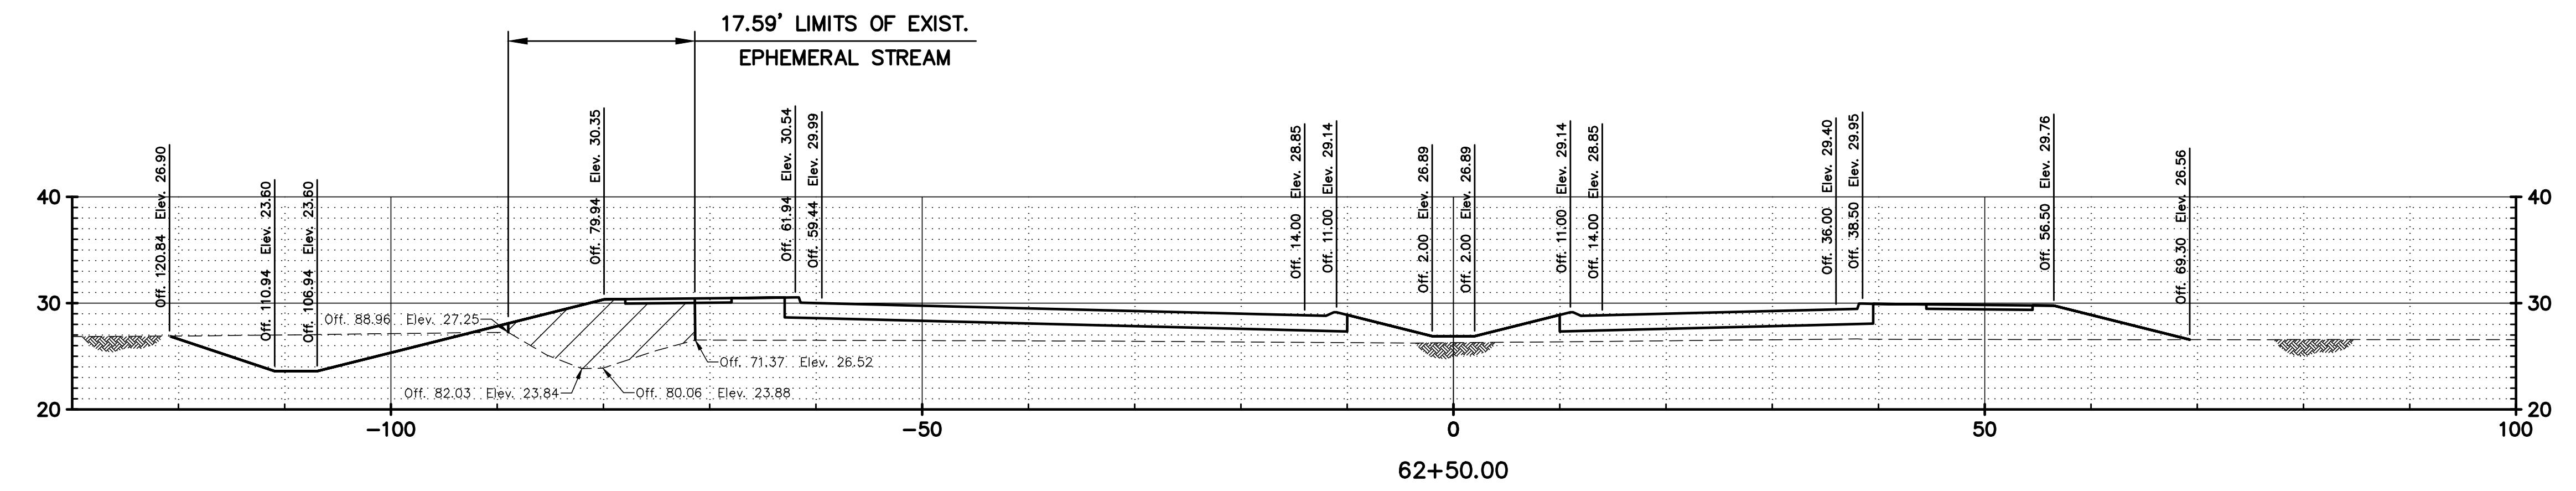


OW6 EARTHWORK
380.94 C.Y. DIRT FILL
64.08 C.Y. CONCRETE FILL
48.08 C.Y. LIMESTONE FILL
0.00 C.Y. CUT


LEGEND:

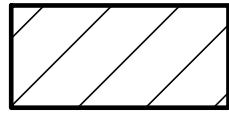


DIRT FILL

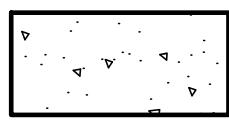


CONCRETE AND STONE FILL

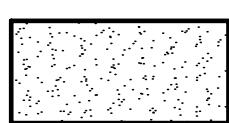

ASPHALT AND STONE FILL

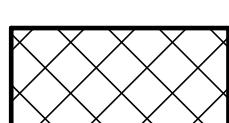

EXCAVATION

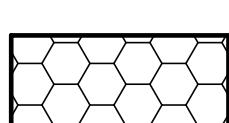

NO IMPACTS

PRELIMINARY

FOR REVIEW ONLY



ENGINEER: GREGORY P. SEPEDA
LICENSE #: 26669
DATE: Dec 15, 2022

CROSS SECTION
"C-C"

MOVEBR

CITY OF BATON ROUGE
JONES CREEK RD (AIRLINE-TIGER BEND)

SIGMA
CONSULTING
GROUP, INC.


DESIGNED	AMEDEE	PARISH	EAST BATON ROUGE
CHECKED			
DETAILED	AMEDEE	C.P. PROJECT	12-CS-HC-0060A
CHECKED			
DATE	NOV 2022	STATE	
3 Of 13	REVISION DESCRIPTION	PROJECT	
BY			
NO.			

DESIGNED	AMEDEE	PARISH	EAST BATON ROUGE
CHECKED			
DETAILED	AMEDEE	C.P. PROJECT	12-CS-HC-0060A
CHECKED			
DATE	NOV 2022	STATE	
3 Of 13	REVISION DESCRIPTION	PROJECT	
BY			
NO.			

PERMIT DRAWINGS

F:\02020\121201\01800\Permit drawings\Cross Sections Alt.2.dwg [29]

12/15/2022 14:39

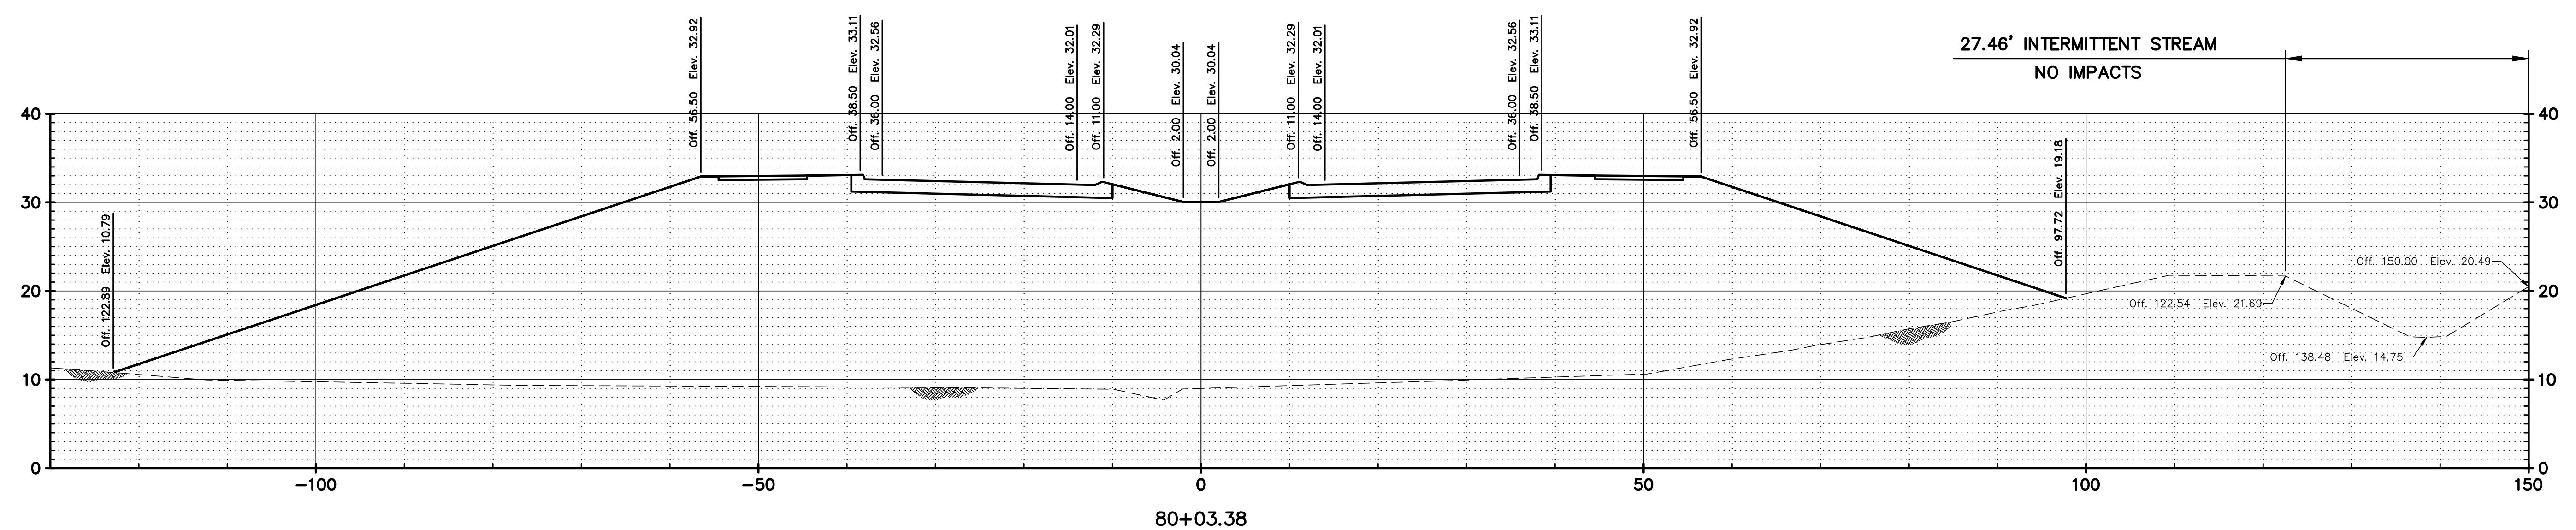

LEGEND:

- DIRT FILL
- CONCRETE AND STONE FILL
- ASPHALT AND STONE FILL
- EXCAVATION
- NO IMPACTS

PRELIMINARY
FOR REVIEW ONLY



ENGINEER: GREGORY P. SEPEDA
LICENSE #: 26669
DATE: Dec 15, 2022

CROSS SECTION
"D-D"



JONES CREEK RD (AIRLINE-TIGER BEND)



DESIGNED	AMEDEE	PARISH	EAST BATON ROUGE
CHECKED			
DETAILED	AMEDEE	C.P. PROJECT	12-CS-HC-0060A
CHECKED			
DATE	NOV 2022	STATE	
4 Of 13	BY	PROJECT	
NO.	REVISION DESCRIPTION	SHEET	


SHEET NUMBER 29

PERMIT DRAWINGS

12/15/2022

C:\Users\lamedee\appdata\local\temp\AcPublish 8008\121201 PP02.dwg [30]

14:35

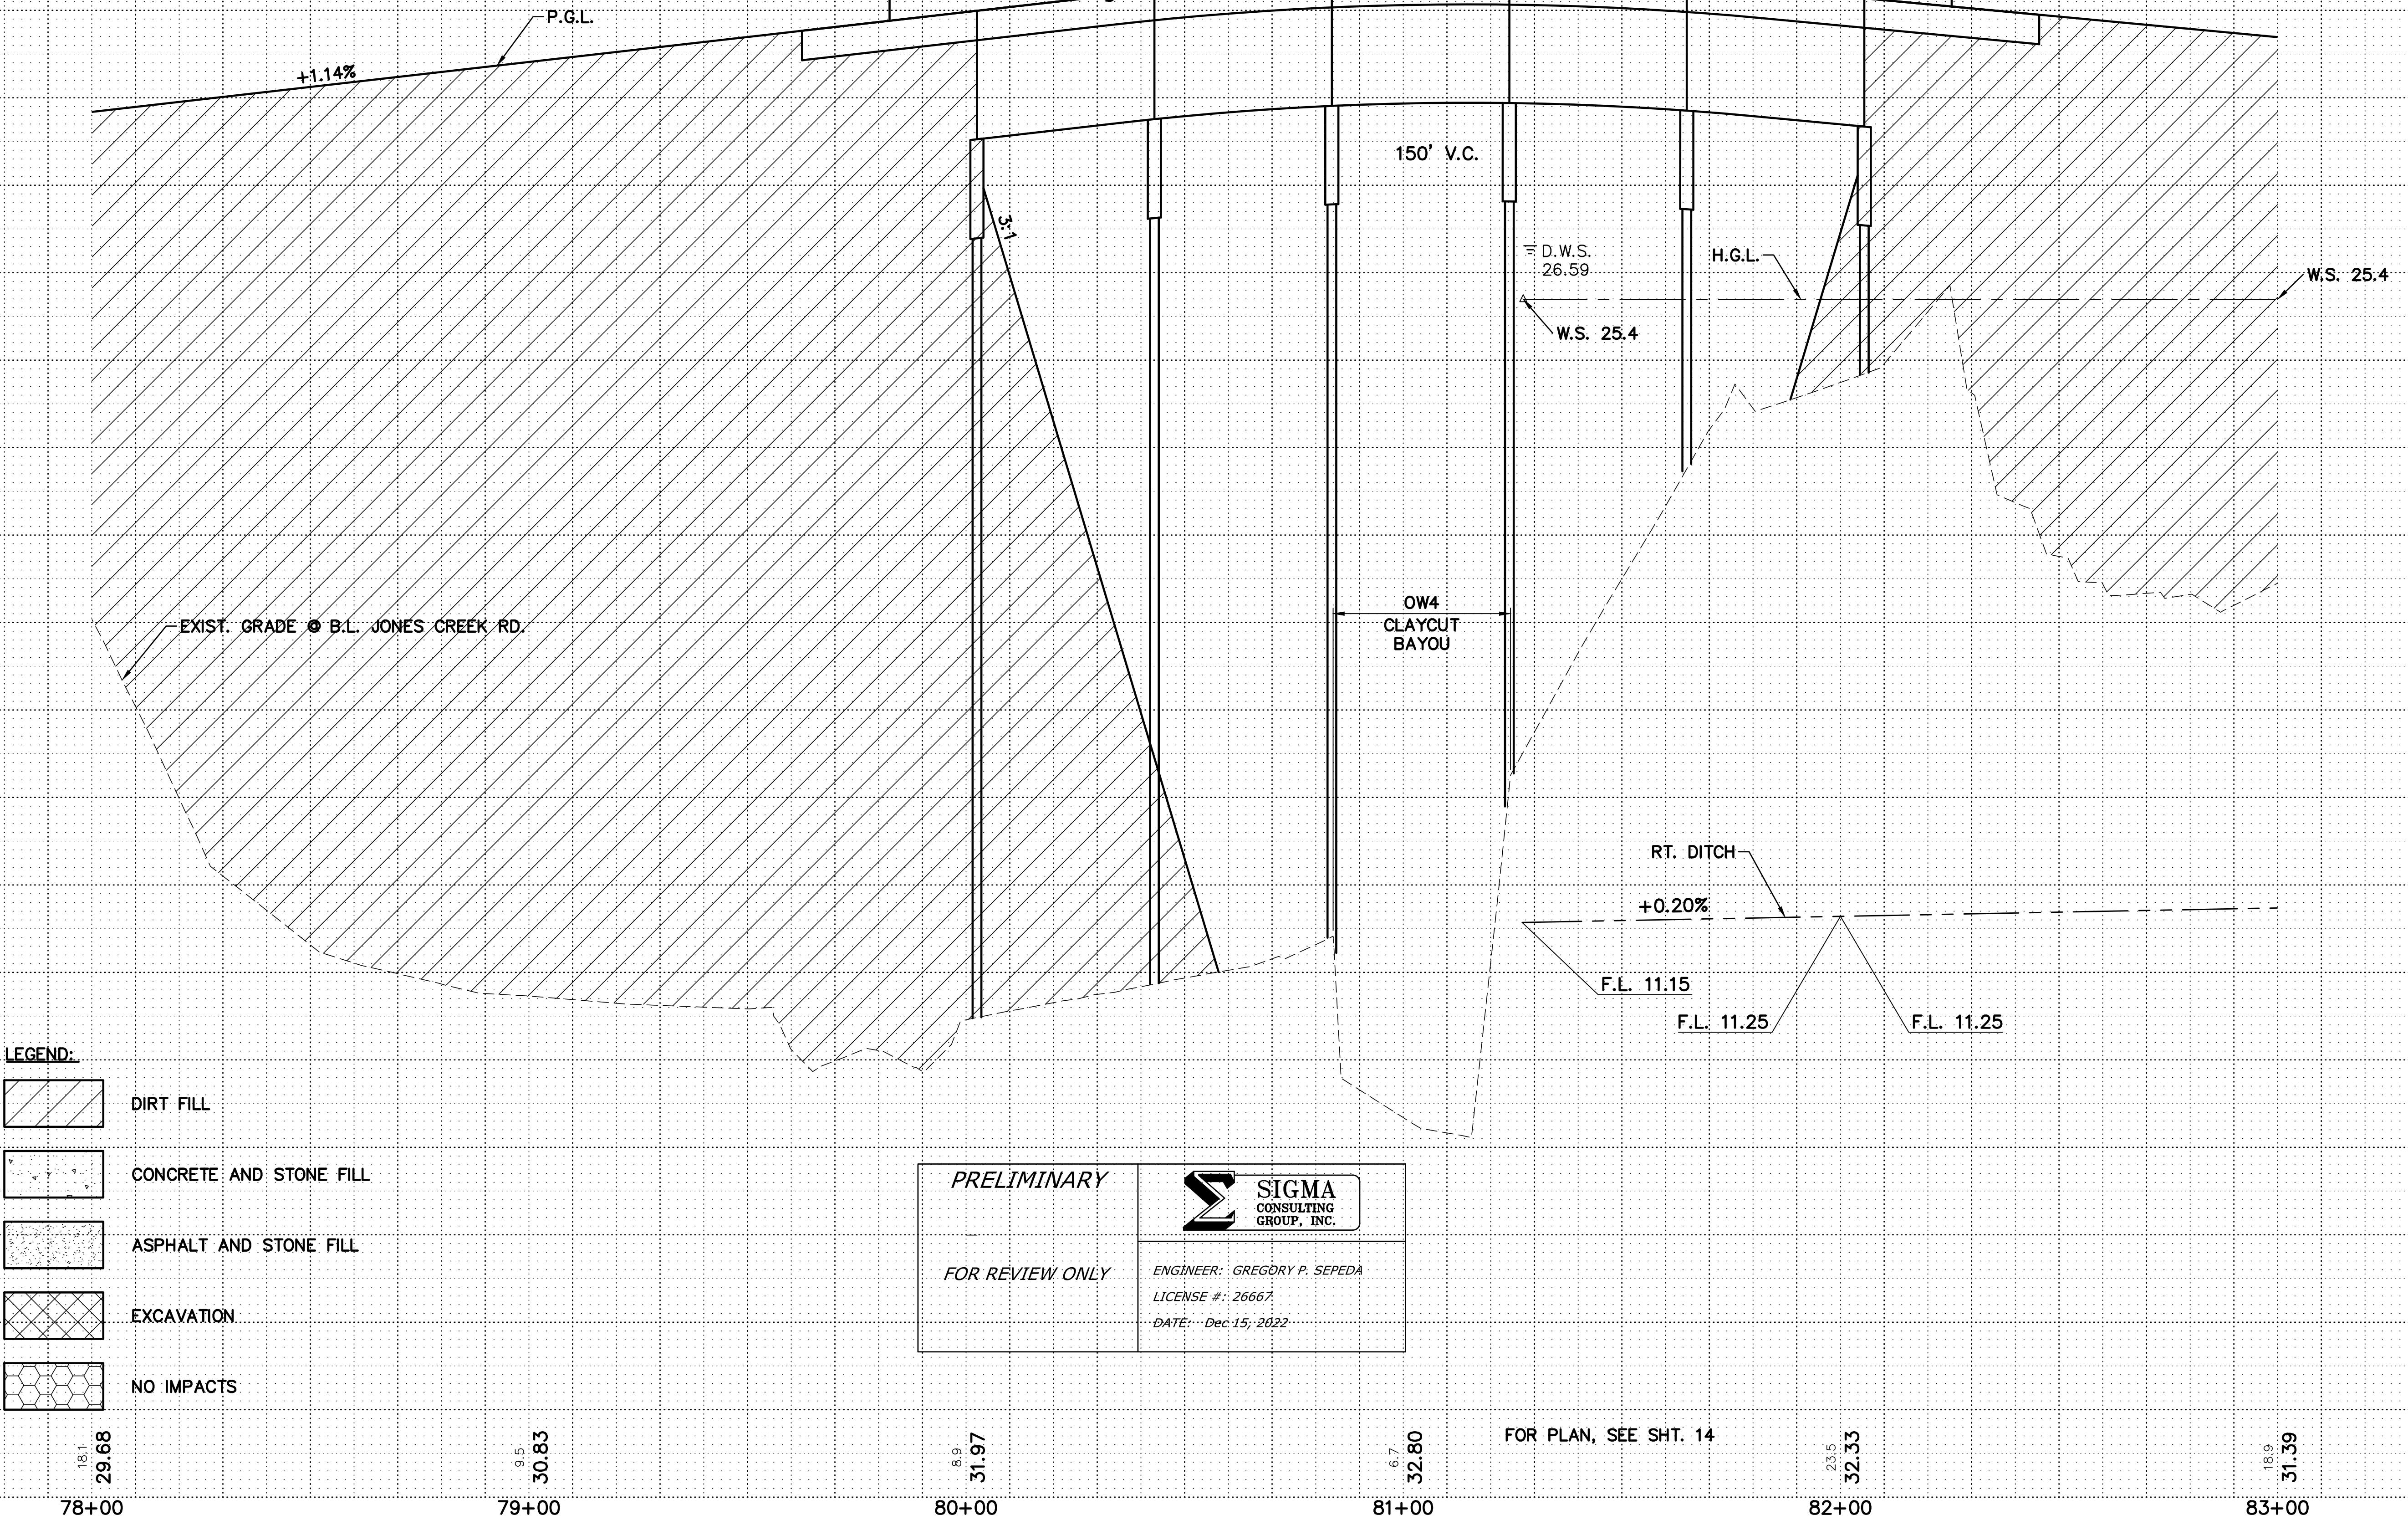P.V.I. STA. 81+07.75
ELEV. 33.20

PLAN AND PROFILE
JONES CREEK RD.

CITY OF BATON ROUGE
FACILITY OF STATE BAYOU AUTHORITY



DESIGNED BY		CHECKED BY		APPROVED BY	
AMEDEE		AMEDEE		EAST BATON ROUGE	
DATE		DATE		DATE	
SHEET		SHEET		SHEET	
5 OF 13		5 OF 13		5 OF 13	



NO.	DATE	REVISION DESCRIPTION

DESIGNED BY		CHECKED BY		APPROVED BY	
AMEDEE		AMEDEE		EAST BATON ROUGE	
DATE		DATE		DATE	
SHEET		SHEET		SHEET	
5 OF 13		5 OF 13		5 OF 13	


DESIGNED BY		CHECKED BY		APPROVED BY	
AMEDEE		AMEDEE		EAST BATON ROUGE	
DATE		DATE		DATE	
SHEET		SHEET		SHEET	
5 OF 13		5 OF 13		5 OF 13	

DESIGNED BY		CHECKED BY		APPROVED BY	
AMEDEE		AMEDEE		EAST BATON ROUGE	
DATE		DATE		DATE	
SHEET		SHEET		SHEET	
5 OF 13		5 OF 13		5 OF 13	

PERMIT DRAWINGS

F:\02020\121201\01800\Permit drawings\Cross Sections Alt.2.dwg [31]

12/15/2022 14:39

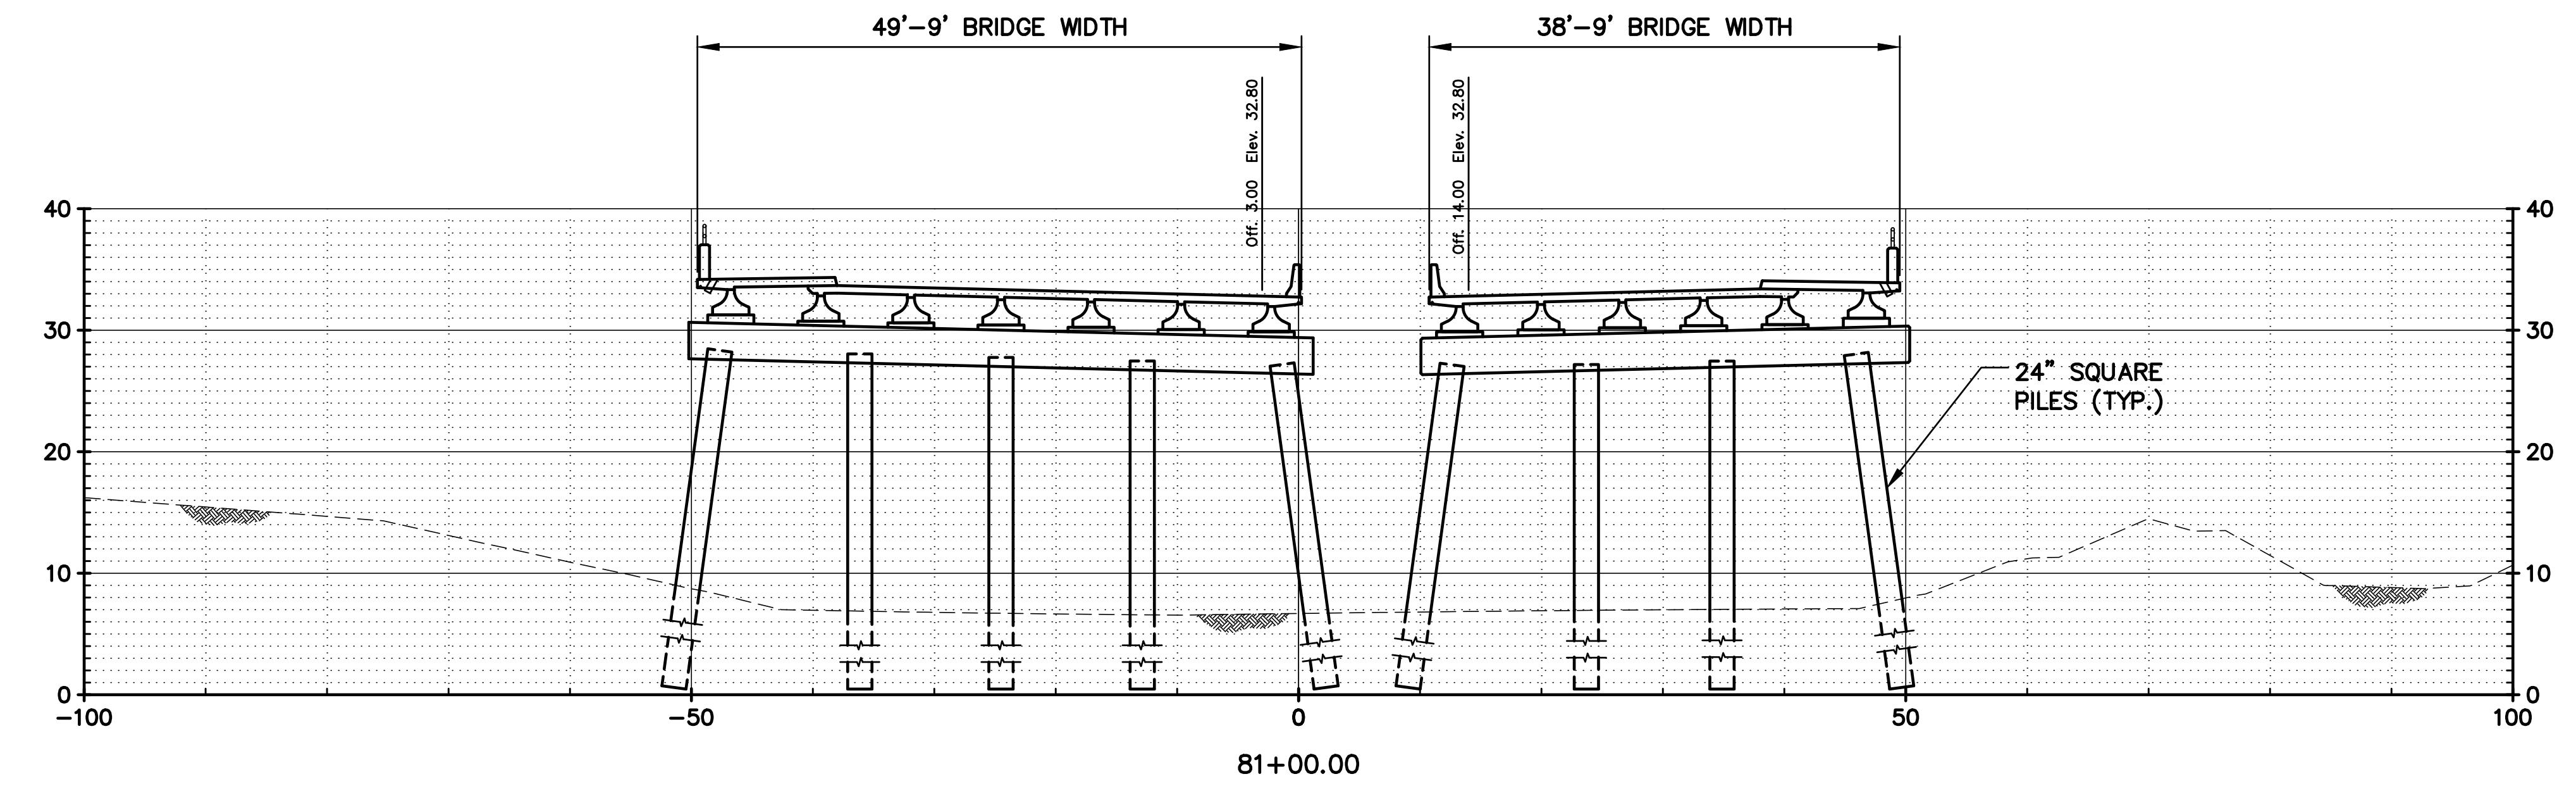

OW4 EARTHWORK
 64.84 C.Y. DIRT FILL
 0.00 C.Y. CONCRETE FILL
 0.00 C.Y. LIMESTONE FILL
 0.00 C.Y. CUT

LEGEND:

- DIRT FILL
- CONCRETE AND STONE FILL
- ASPHALT AND STONE FILL
- EXCAVATION
- NO IMPACTS

PRELIMINARY
FOR REVIEW ONLY



ENGINEER: GREGORY P. SEPEDA
LICENSE #: 26669
DATE: Dec 15, 2022

CROSS SECTION
"E-E"




JONES CREEK RD (AIRLINE-TIGER BEND)



DESIGNED	AMEDEE	PARISH	EAST BATON ROUGE
CHECKED			
DETAILED	AMEDEE	C.P. PROJECT	12-CS-HC-0060A
CHECKED			
DATE	NOV 2022	STATE	
BY	6 Of 13	PROJECT	
SHEET			

31

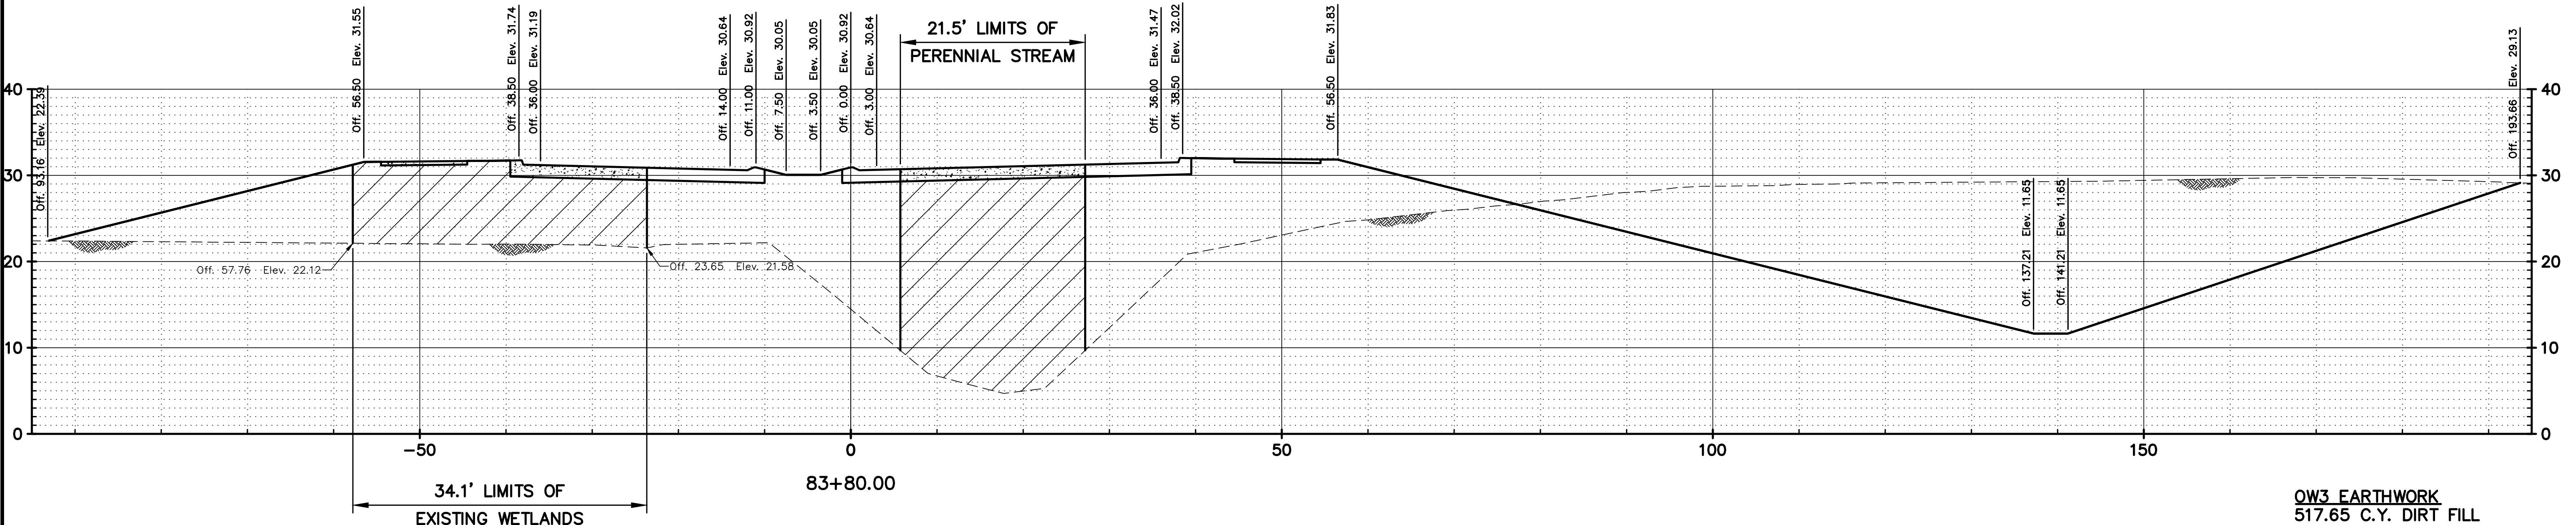

OW3 (PERENNIAL POND)
SECTION "F-F"

LEGEND:

- | | |
|--|-------------------------|
| | DIRT FILL |
| | CONCRETE AND STONE FILL |
| | ASPHALT AND STONE FILL |
| | EXCAVATION |
| | NO IMPACTS |

**PRELIMINARY
FOR REVIEW ONLY**

ENGINEER: GREGORY P. SEPEDA
LICENSE #: 26669
DATE: Dec 15, 2022

**CROSS SECTION
"F-F"**

CITY OF BATON ROUGE
PART OF EAST BAY RIVER




DESIGNED AMEDEE	PARISH EAST BATON ROUGE
CHECKED	
DETAILED AMEDEE	C.P. PROJECT
CHECKED	12-CS-HC-0060A
DATE NOV 2022	STATE PROJECT
7 Of 13	SHEET 7 Of 13
BY	REVISION DESCRIPTION

PERMIT DRAWINGS

F:\02020\121201\01800\Permit drawings\Cross Sections Alt.2.dwg [33]

12/15/2022 14:39

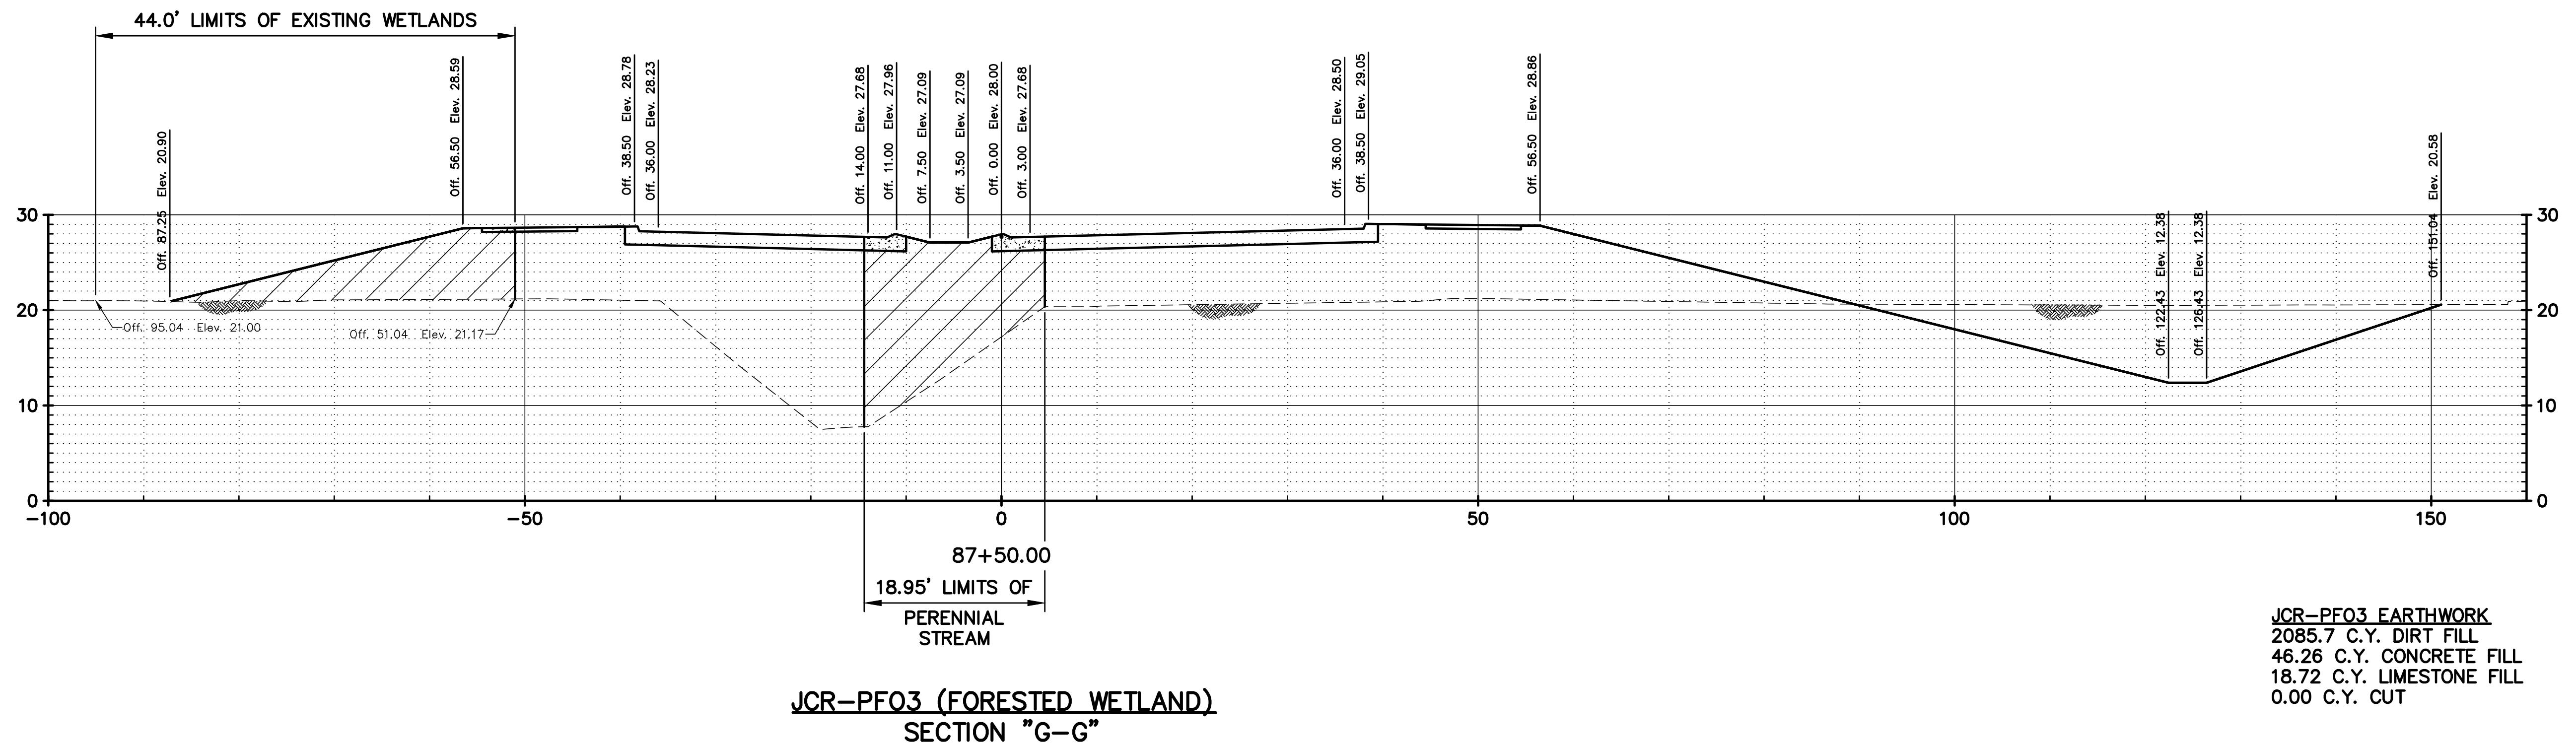

PRELIMINARY FOR REVIEW ONLY	
BR CITY OF BATON ROUGE PARISH OF EAST BATON ROUGE	SIGMA CONSULTING GROUP, INC. ENGINEER: GREGORY P. SEPEDA LICENSE #: 26669 DATE: Dec 15, 2022

**CROSS SECTION
"G-G"**
JONES CREEK RD (AIRLINE-TIGER BEND)




SHEET NUMBER		33
DESIGNED AMEDEE	CHECKED AMEDEE	PARISH EAST BATON ROUGE
DETAILED AMEDEE	C.P. PROJECT	12-CS-HC-0060A
DATE NOV 2022	BY	STATE PROJECT
8 OF 13	REVISION DESCRIPTION	SHEET

PERMIT DRAWINGS

F:\02020\121201\01800\Permit drawings\Cross Sections Alt.2.dwg [34]

12/15/2022 14:39

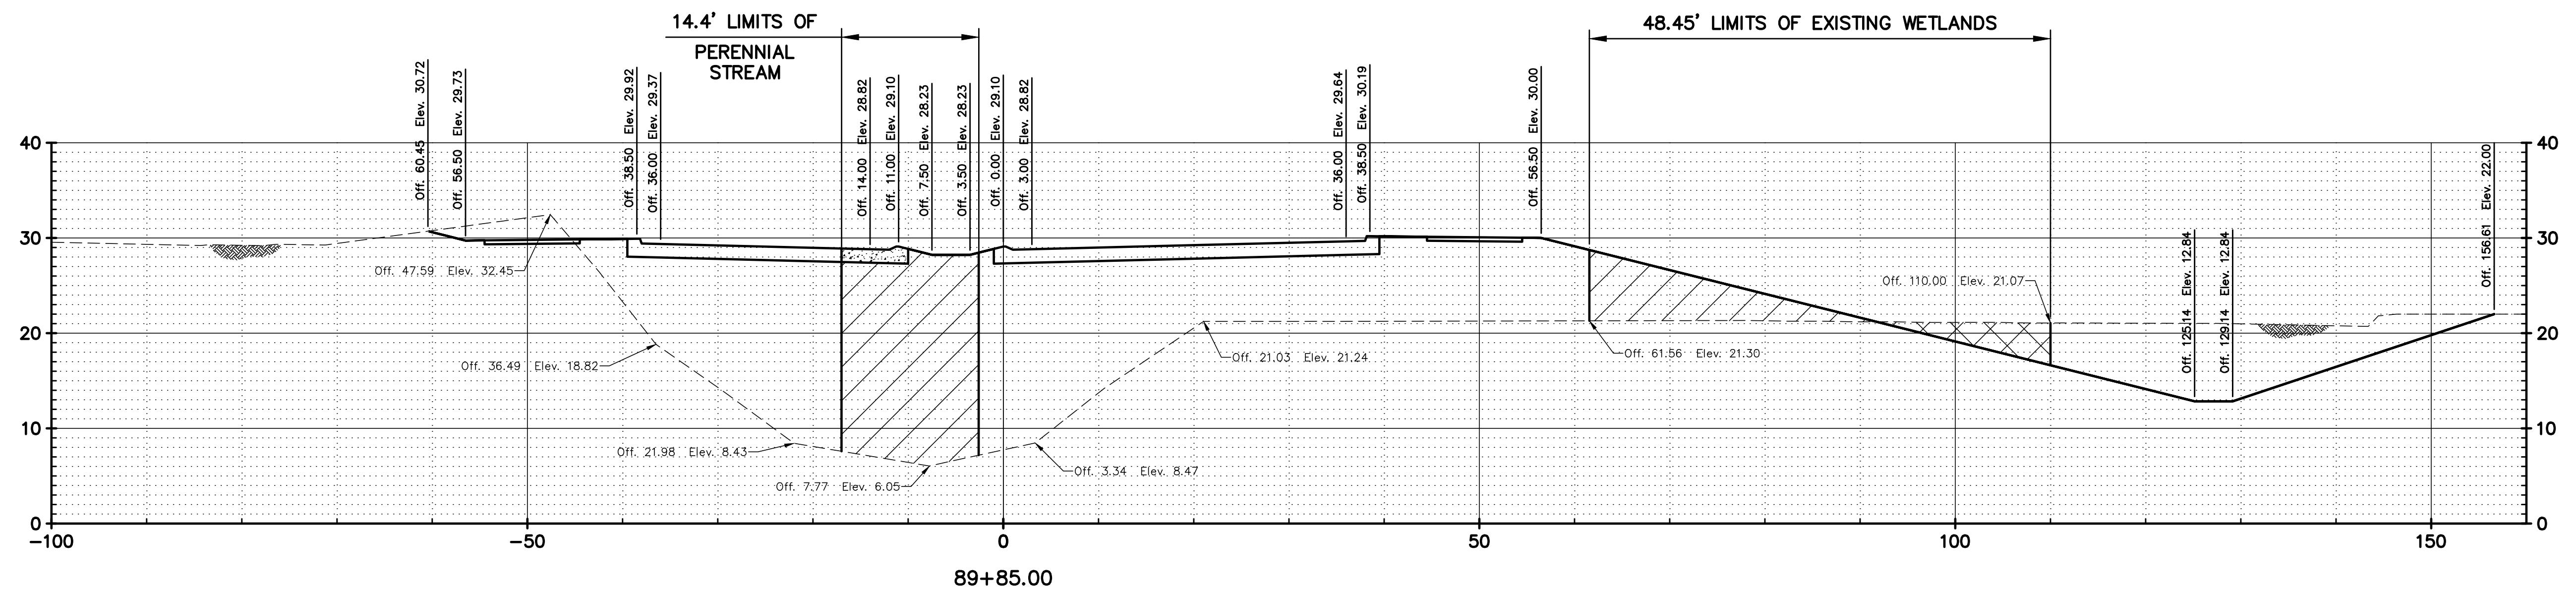

OW2 EARTHWORK
11052.30 C.Y. DIRT FILL
297.25 C.Y. CONCRETE FILL
290.44 C.Y. LIMESTONE FILL
0.00 C.Y. CUT

LEGEND:

- DIRT FILL
- CONCRETE AND STONE FILL
- ASPHALT AND STONE FILL
- EXCAVATION
- NO IMPACTS

PRELIMINARY

FOR REVIEW ONLY



ENGINEER: GREGORY P. SEPEDA
LICENSE #: 26669
DATE: Dec 15, 2022

CROSS SECTION
"H-H"



JONES CREEK RD (AIRLINE-TIGER BEND)




NO.	DATE	REVISION DESCRIPTION	BY
DESIGNED	AMEDEE	PARISH	EAST BATON ROUGE
CHECKED			
DETAILED	AMEDEE	C.P. PROJECT	12-CS-HC-0060A
CHECKED			
DATE	NOV 2022	STATE	PROJECT
SHEET	9 Of 13		

PERMIT DRAWINGS

F:\02020\121201\01800\Permit drawings\Cross Sections Alt.2.dwg [35]

12/15/2022 14:39

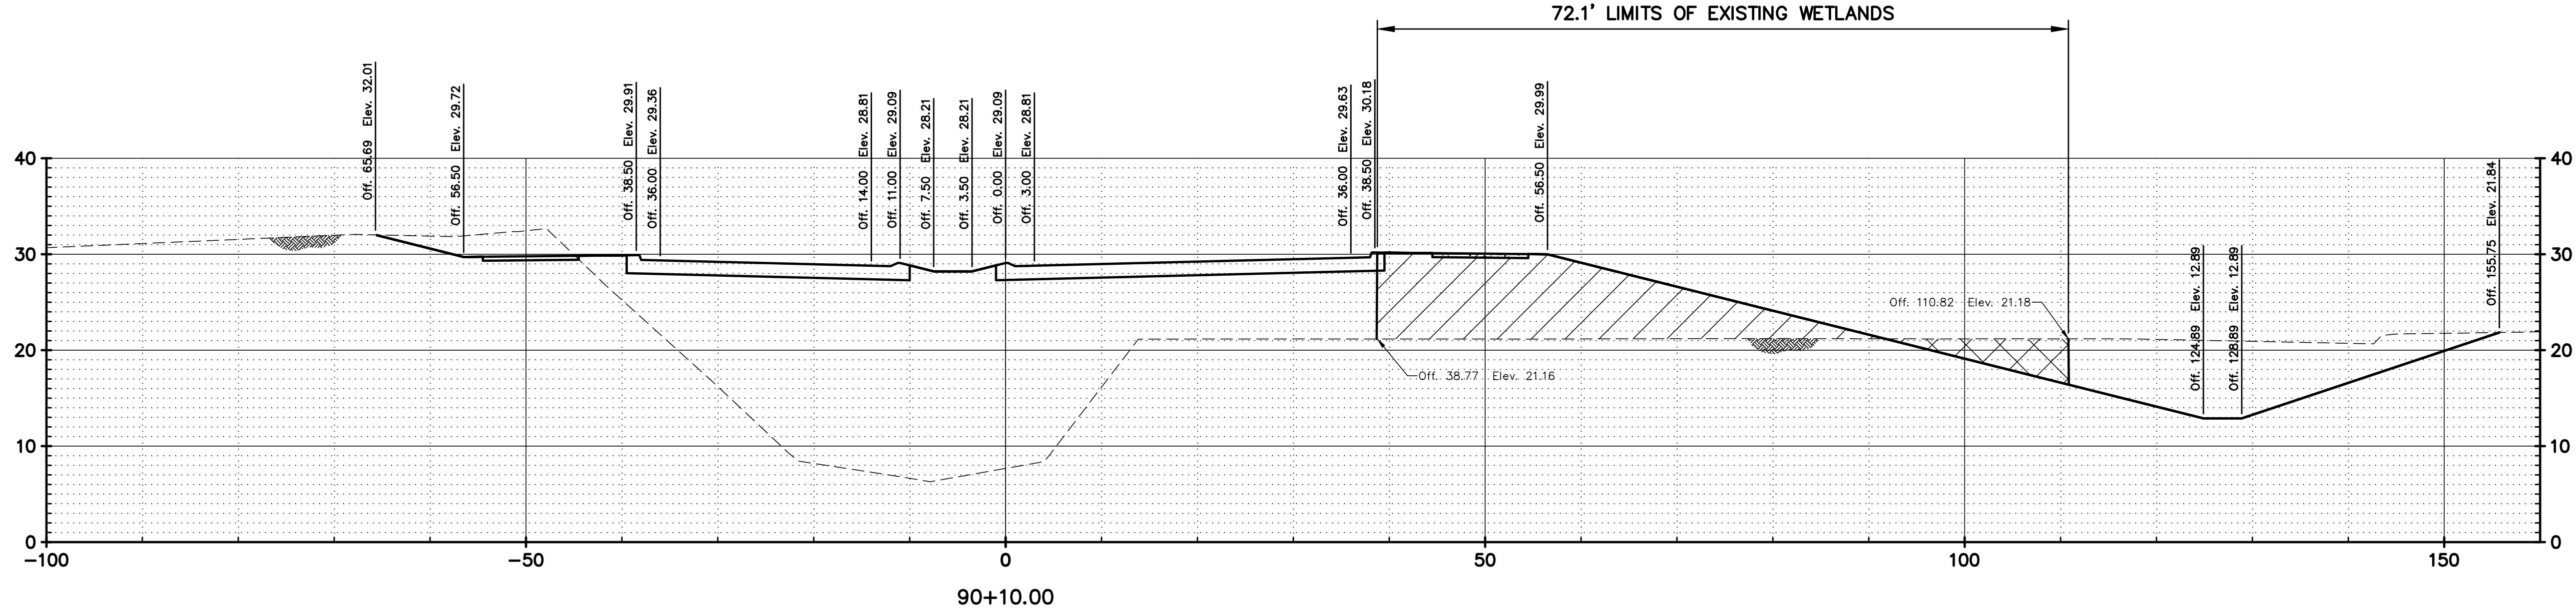

JCR-PFO2 EARTHWORK
941.06 C.Y. DIRT FILL
6.71 C.Y. CONCRETE FILL
0.00 C.Y. LIMESTONE FILL
510.77 C.Y. CUT


PRELIMINARY	
FOR REVIEW ONLY	
BR CITY OF BATON ROUGE Family of East Baton Rouge	SIGMA CONSULTING GROUP, INC.
ENGINEER: GREGORY P. SEPEDA LICENSE #: 26669 DATE: Dec 15, 2022	

CROSS SECTION "I-I"		JONES CREEK RD (AIRLINE-TIGER BEND)	
MOVEBR			
DESIGNED CHECKED	AMEDEE	PARISH C.P. PROJECT	EAST BATON ROUGE
DETAILED CHECKED	AMEDEE	12-CS-HC-006DA	
DATE	NOV. 2022	STATE PROJECT	
NO.	10 OF 13	BY	SHEET
REVISION DESCRIPTION			

PERMIT DRAWINGS

F:\02020\121201\01800\Permit drawings\Cross Sections Alt.2.dwg [36]

12/15/2022 14:39

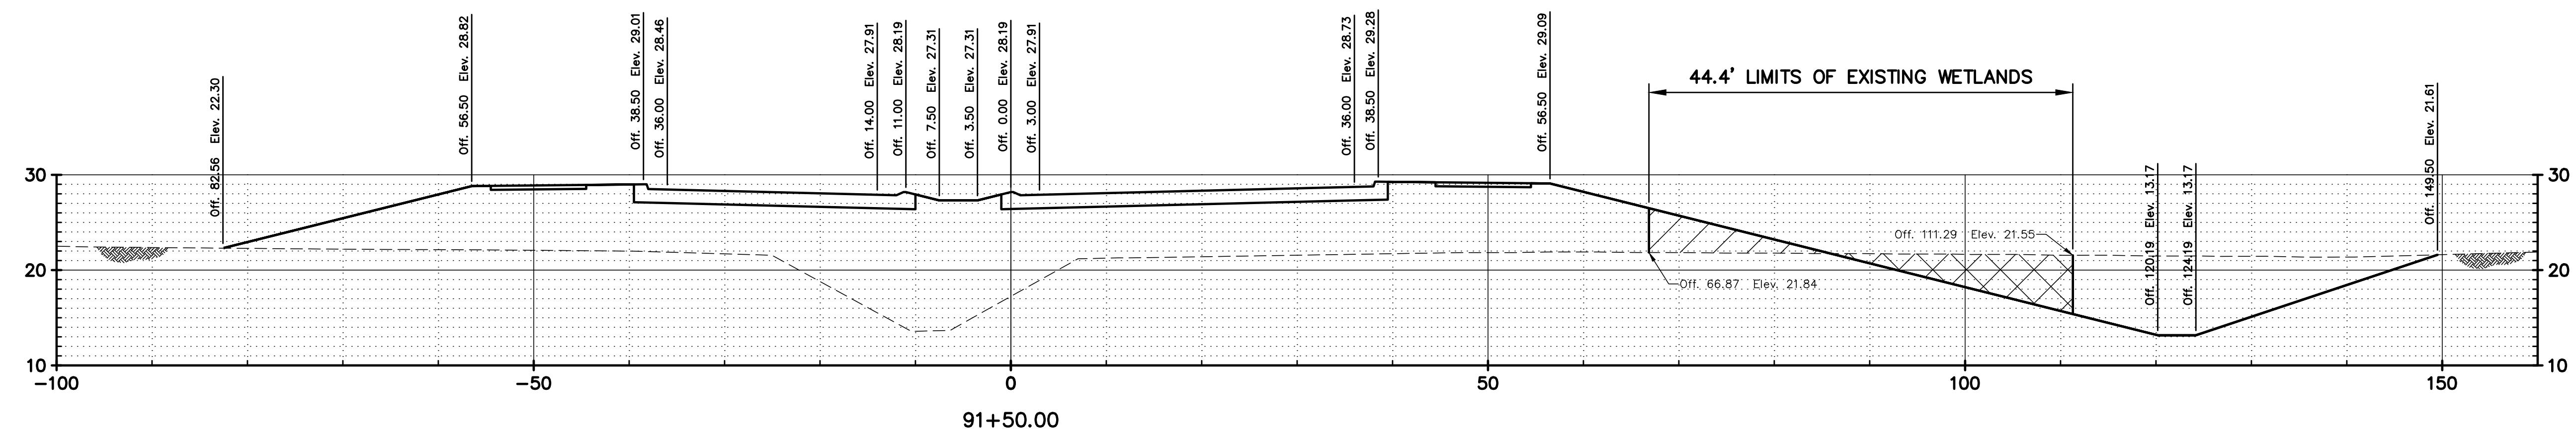**LEGEND:**

- DIRT FILL
- CONCRETE AND STONE FILL
- ASPHALT AND STONE FILL
- EXCAVATION
- NO IMPACTS

PRELIMINARY
FOR REVIEW ONLY



ENGINEER: GREGORY P. SEPEDA
LICENSE #: 26669
DATE: Dec 15, 2022

CROSS SECTION
"J-J"



JONES CREEK RD (AIRLINE-TIGER BEND)



DESIGNED AMEDEE	PARISH EAST BATON ROUGE
CHECKED	
DETAILED AMEDEE	C.P. PROJECT
CHECKED	12-CS-HC-0060A
DATE NOV 2022	STATE PROJECT
SHEET 11 OF 13	BY
REVISION DESCRIPTION	

PERMIT DRAWINGS

F:\02020\121201\01800\Permit drawings\Cross Sections Alt.2.dwg [37]

12/15/2022 14:39

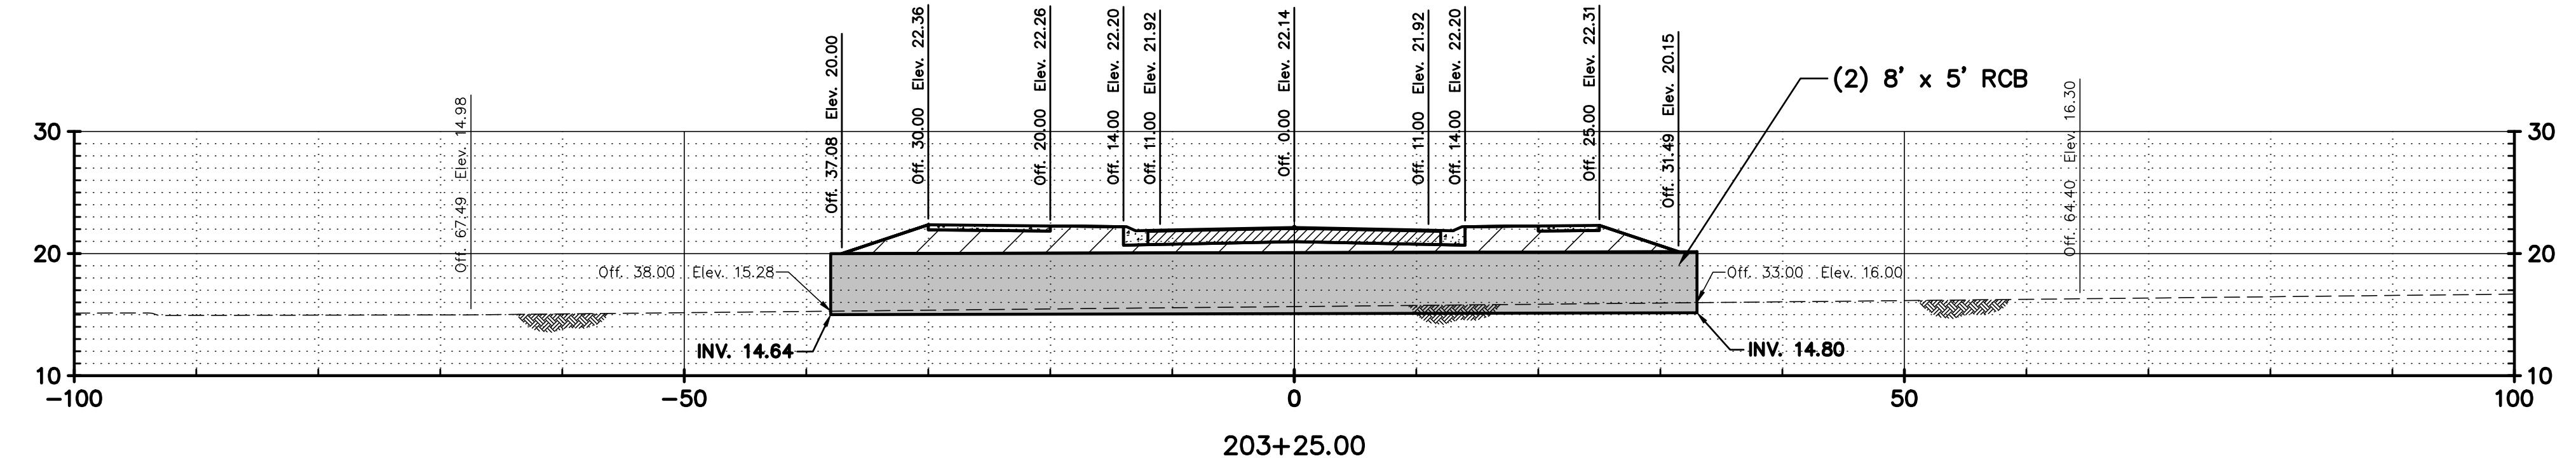

OW5 (INTERMITTENT STREAM)
SECTION "K-K"

OW5 EARTHWORK
1,247.06 C.Y. DIRT FILL
346.73 C.Y. CONCRETE FILL
262.12 C.Y. LIMESTONE FILL
0.00 C.Y. CUT

LEGEND:

- DIRT FILL
- CONCRETE AND STONE FILL
- ASPHALT AND STONE FILL
- EXCAVATION
- NO IMPACTS

PRELIMINARY

FOR REVIEW ONLY



ENGINEER: GREGORY P. SEPEDA
LICENSE #: 26669
DATE: Dec 15, 2022

CROSS SECTION
"K-K"



JONES CREEK RD (AIRLINE-TIGER BEND)



37

SHEET NUMBER

37

DESIGNED AMEDEE

CHECKED

PARISH EAST BATON ROUGE

DETAILED AMEDEE

C.P. PROJECT

12-CS-HC-0060A

DATE NOV 2022



STATE PROJECT

SHEET 12 OF 13

BY

REVISION DESCRIPTION

PERMIT DRAWINGS

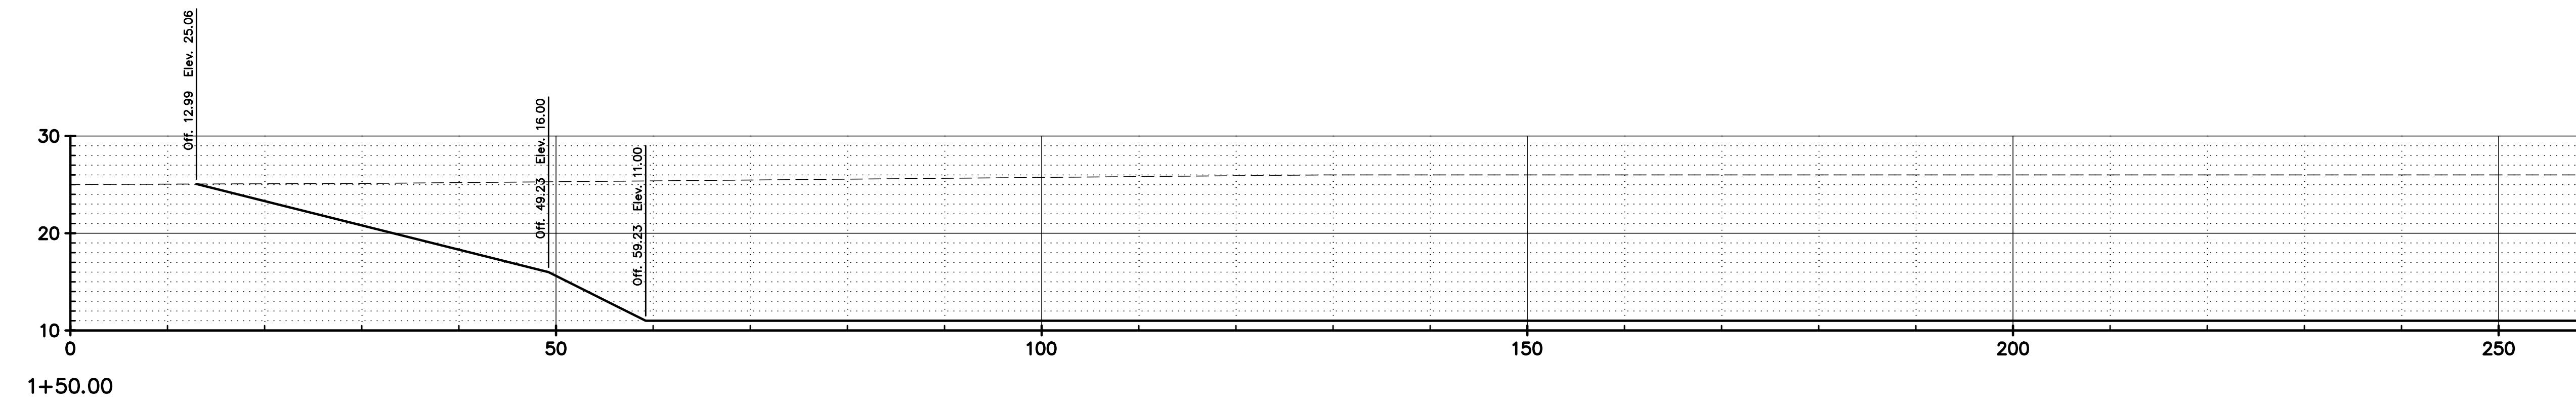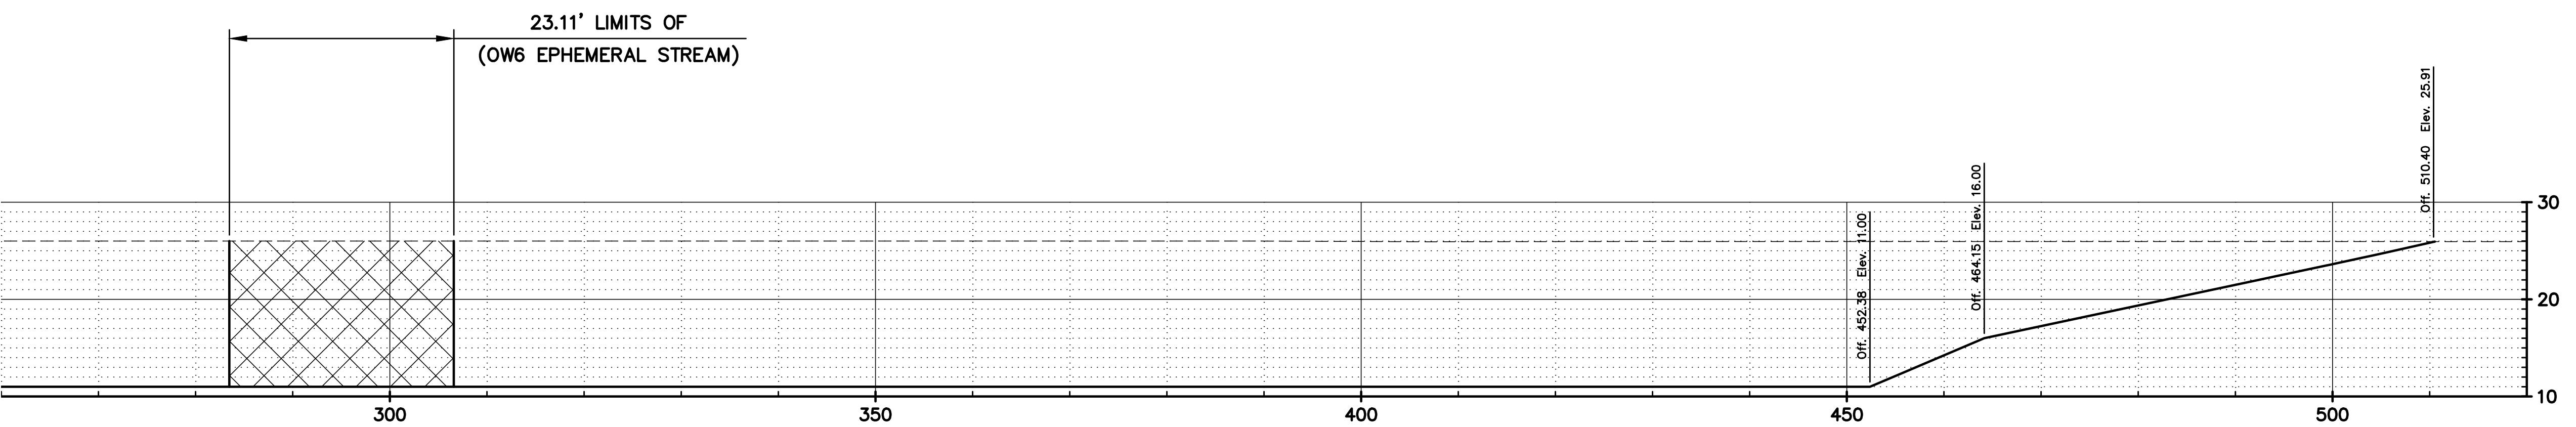

OW6 (EPHEMERAL STREAM)
SECTION "L-L"

OW6 EARTHWORK
0.00 C.Y. DIRT FILL
0.00 C.Y. CONCRETE FILL
0.00 C.Y. LIMESTONE FILL
970.32 C.Y. CUT

LEGEND:

- DIRT FILL
- CONCRETE AND STONE FILL
- ASPHALT AND STONE FILL
- EXCAVATION
- NO IMPACTS

PRELIMINARY

FOR REVIEW ONLY



ENGINEER: GREGORY P. SEPEDA
LICENSE #: 26669
DATE: Dec 15, 2022

CROSS SECTION
"L-L"

MOVEBR

CITY OF BATON ROUGE
JONES CREEK RD (AIRLINE-TIGER BEND)SIGMA
CONSULTING
GROUP, INC.

DESIGNED	AMEDEE	PARISH	EAST BATON ROUGE
CHECKED			
DETAINED	AMEDEE	C.P. PROJECT	12-CS-HC-0060A
CHECKED			
DATE	NOV 2022	STATE	
SHEET	13 OF 13	PROJECT	
BY			

DESIGNED	AMEDEE	PARISH	EAST BATON ROUGE
CHECKED			
DETAINED	AMEDEE	C.P. PROJECT	12-CS-HC-0060A
CHECKED			
DATE	NOV 2022	STATE	
SHEET	13 OF 13	PROJECT	
BY			