

APPROVED JURISDICTIONAL DETERMINATION FORM

U.S. Army Corps of Engineers

To view the unedited version of the form go to: <http://www.mvn.usace.army.mil/regulatory/finalform.htm>.

This form should be completed by following the instructions provided in Section IV of the JD Form Instructional Guidebook.

SECTION I: BACKGROUND INFORMATION

A. REPORT COMPLETION DATE FOR APPROVED JURISDICTIONAL DETERMINATION (JD): **JAN - 5 2016**

B. DISTRICT OFFICE, FILE NAME, AND NUMBER: **MVN-2015-02086-SY**

C. PROJECT LOCATION AND BACKGROUND INFORMATION:

State: **Louisiana** County/parish/borough: **East Baton Rouge** City: **Baton Rouge**
Center coordinates of site (lat/long in degree decimal format): Lat. **30.454800° N**, Long. **-91.178000° W**.
Universal Transverse Mercator:

Name of nearest waterbody:

Name of nearest Traditional Navigable Water (TNW) into which the aquatic resource flows:

Name of watershed or Hydrologic Unit Code (HUC): **08070201 Bayou Sara-Thompson**

- Check if map/diagram of review area and/or potential jurisdictional areas is/are available upon request.
- Check if other sites (e.g., offsite mitigation sites, disposal sites, etc...) are associated with this action and are recorded on a different JD form.

D. REVIEW PERFORMED FOR SITE EVALUATION (CHECK ALL THAT APPLY):

- Office (Desk) Determination. Date: **11-24-2015**
- Field Determination. Date(s):

SECTION II: SUMMARY OF FINDINGS

A. RHA SECTION 10 DETERMINATION OF JURISDICTION.

There are no "navigable waters of the U.S." within Rivers and Harbors Act (RHA) jurisdiction (as defined by 33 CFR part 329) in the review area. [Required]

B. CWA SECTION 404 DETERMINATION OF JURISDICTION.

There are no "waters of the U.S." within Clean Water Act (CWA) jurisdiction (as defined by 33 CFR part 328) in the review area. [Required]

SECTION III: CWA ANALYSIS. Not Applicable

SECTION IV: DATA SOURCES.

A. SUPPORTING DATA. Data reviewed for JD (check all that apply - checked items shall be included in case file and, where checked and requested, appropriately reference sources below):

- Maps, plans, plots or plat submitted by or on behalf of the applicant/consultant:
- Data sheets prepared/submitted by or on behalf of the applicant/consultant.
 - Office concurs with data sheets/delineation report.
 - Office does not concur with data sheets/delineation report.
- Data sheets prepared by the Corps:
- Corps navigable waters' study:
- U.S. Geological Survey Hydrologic Atlas:
 - USGS NHD data.
 - USGS 8 and 12 digit HUC maps.
- U.S. Geological Survey map(s). Cite scale & quad name: **1:24k Baton Rouge West**.
- USDA Natural Resources Conservation Service Soil Survey. Citation: **NRCS web soil survey**.
- National wetlands inventory map(s). Cite name:
- State/Local wetland inventory map(s):
- FEMA/FIRM maps:
- 100-year Floodplain Elevation is: (National Geodetic Vertical Datum of 1929)
- Photographs: Aerial (Name & Date): **98, 04, 05, 08, 10**.
or Other (Name & Date):
- Previous determination(s). File no. and date of response letter: **MVN-2010-02747-SY 1-19-11**.
- Applicable/supporting case law:
- Applicable/supporting scientific literature:
- Other information (please specify):

B. ADDITIONAL COMMENTS TO SUPPORT JD: The entire project site consists of uplands.

USACE

FSV 1(H) Date: 11-24-2015

Botanist: *Howell*


Requestor: *Howell*

MVN-2015-02086-SY

- NON-WETLAND



U.S. ARMY CORPS OF ENGINEERS
APPROVED
JURISDICTIONAL DETERMINATION

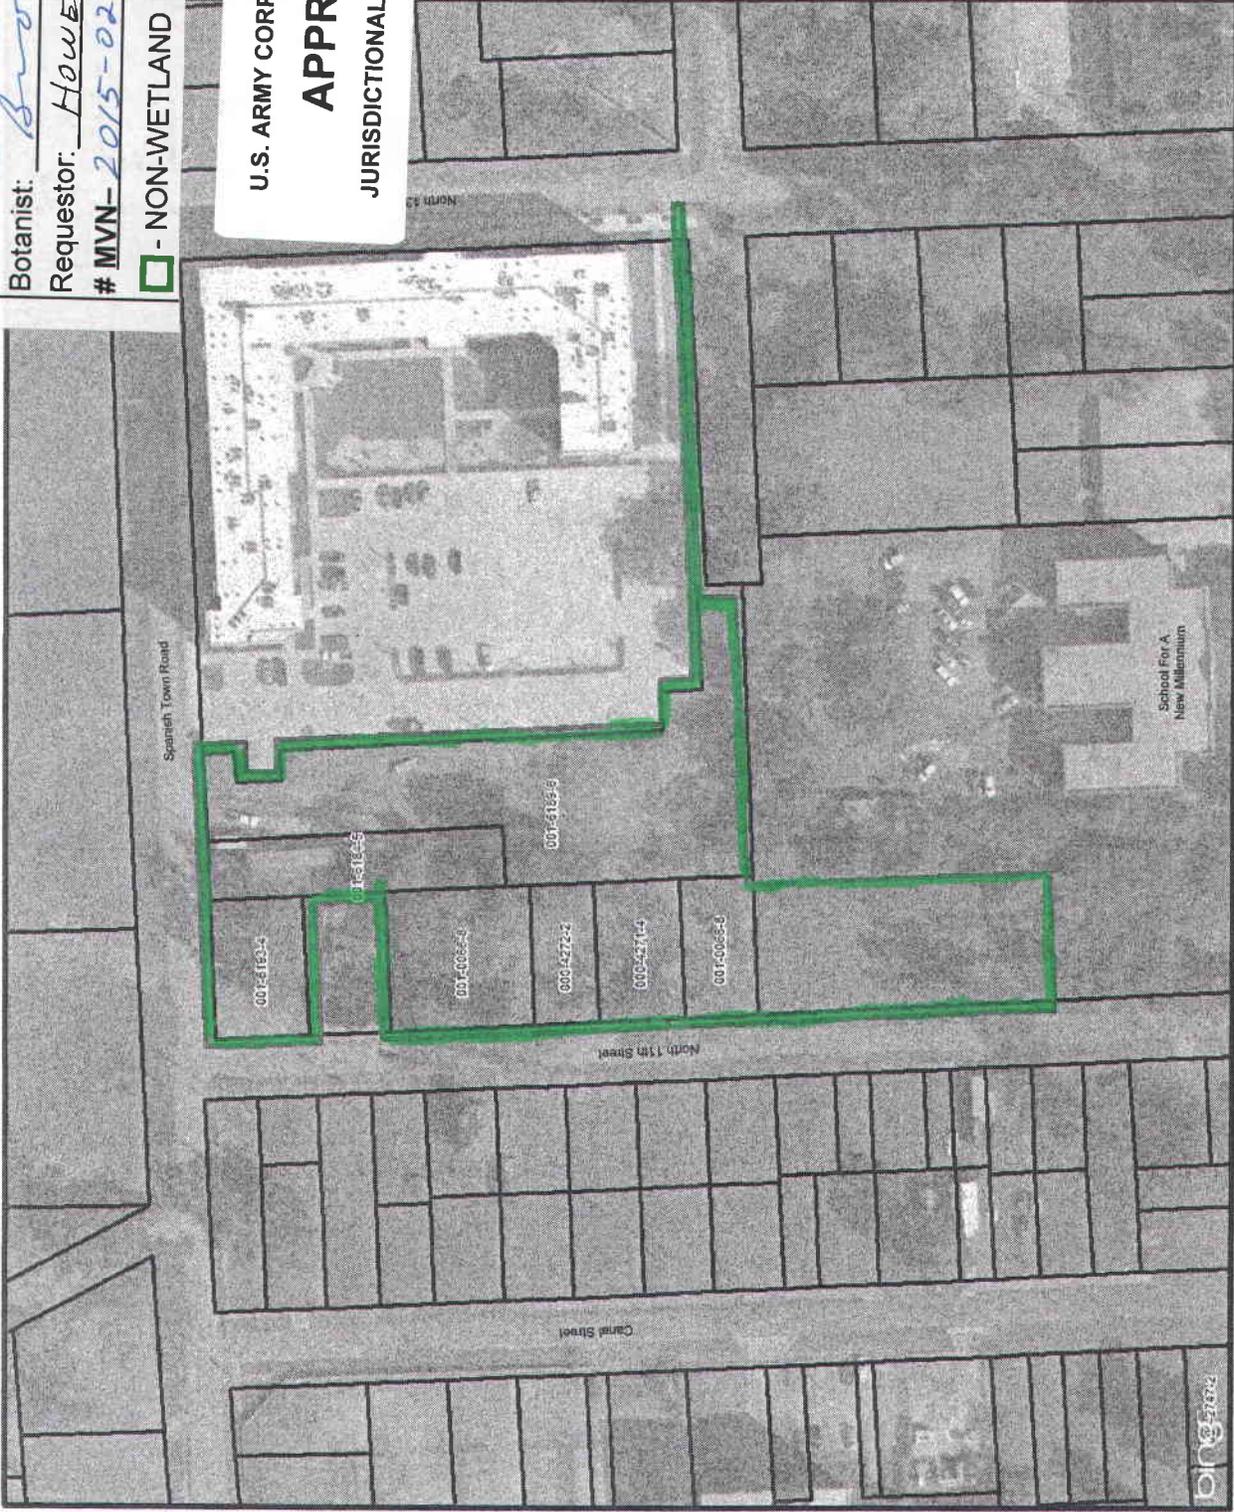

Legend
 Property Boundary
 Parcel Boundary

Reference

Base map comprised of Bing Maps aerial imagery from (c) 2015 Microsoft Corporation and its data suppliers. Parcel boundaries obtained from the East Baton Rouge City-Parish Planning Commission.



Site Plan

Phase I Environmental Site Assessment
Baton Rouge, East Baton Rouge Parish, Louisiana
Gulf Coast Housing Partnership, LLC
Elysian II Tracts



PROVIDENCE

Drawn By	LMM	02/26/15
Checked By	LMH	02/26/15
Approved By	MMH	02/26/15
Project Number	775-003	
Drawing Number	775-003-B002	
		2
		Figure