

Edited APPROVED JURISDICTIONAL DETERMINATION FORM
U.S. Army Corps of Engineers

To view the unedited version of the form go to: <http://www.mvn.usace.army.mil/regulatory/finalform.htm>.

This form should be completed by following the instructions provided in Section IV of the JD Form Instructional Guidebook.

SECTION I: BACKGROUND INFORMATION

A. REPORT COMPLETION DATE FOR APPROVED JURISDICTIONAL DETERMINATION (JD): JAN 13 2016

B. DISTRICT OFFICE, FILE NAME, AND NUMBER: MVN-2015-02177-SB

C. PROJECT LOCATION AND BACKGROUND INFORMATION:

State: Louisiana County/parish/borough: Orleans City: New Orleans
Center coordinates of site (lat/long in degree decimal format): Lat. 30.138372° Long. 89.756916°
Universal Transverse Mercator: 15N

Name of nearest waterbody: Lake Pontchartrain

Name of nearest Traditional Navigable Water (TNW) into which the aquatic resource flows: Lake Pontchartrain

Name of watershed or Hydrologic Unit Code (HUC): 08090202 Lake Pontchartrain

Check if map/diagram of review area and/or potential jurisdictional areas is/are available upon request.

Check if other sites (e.g., offsite mitigation sites, disposal sites, etc...) are associated with this action and are recorded on a different JD form.

D. REVIEW PERFORMED FOR SITE EVALUATION (CHECK ALL THAT APPLY):

- Office (Desk) Determination. Date:
 Field Determination. Date(s): October 22, 2015

SECTION II: SUMMARY OF FINDINGS

A. RHA SECTION 10 DETERMINATION OF JURISDICTION.

There **Are** "navigable waters of the U.S." within Rivers and Harbors Act (RHA) jurisdiction (as defined by 33 CFR part 329) in the review area. [Required]

- Waters subject to the ebb and flow of the tide.
 Waters are presently used, or have been used in the past, or may be susceptible for use to transport interstate or foreign commerce. Explain:

B. CWA SECTION 404 DETERMINATION OF JURISDICTION.

There **Are** "waters of the U.S." within Clean Water Act (CWA) jurisdiction (as defined by 33 CFR part 328) in the review area. [Required]

1. Waters of the U.S.

a. Indicate presence of waters of U.S. in review area (check all that apply):

- TNWs, including territorial seas
 Wetlands adjacent to TNWs

b. Identify (estimate) size of waters of the U.S. in the review area:


Non-wetland waters: 300 linear feet: 74 width (ft) and/or acres.
Wetlands: acres.

c. Limits (boundaries) of jurisdiction based on: **Established by mean (average) high waters.**


Elevation of established OHWM (if known):

2. Non-regulated waters/wetlands (check if applicable):

- Potentially jurisdictional waters and/or wetlands were assessed within the review area and determined to be not jurisdictional. Explain:

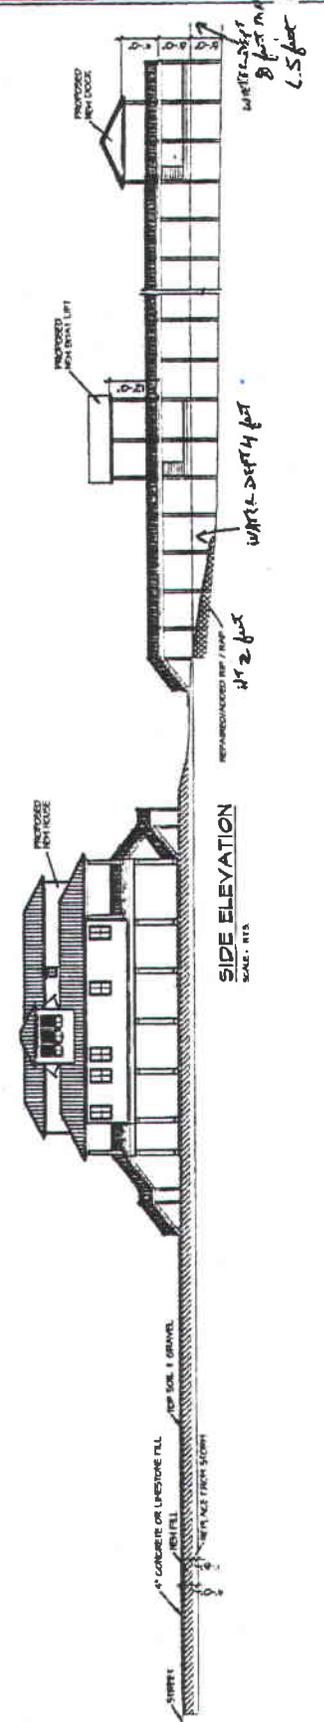

SIDE ELEVATION
 SCALE: 1/4" = 1'-0"

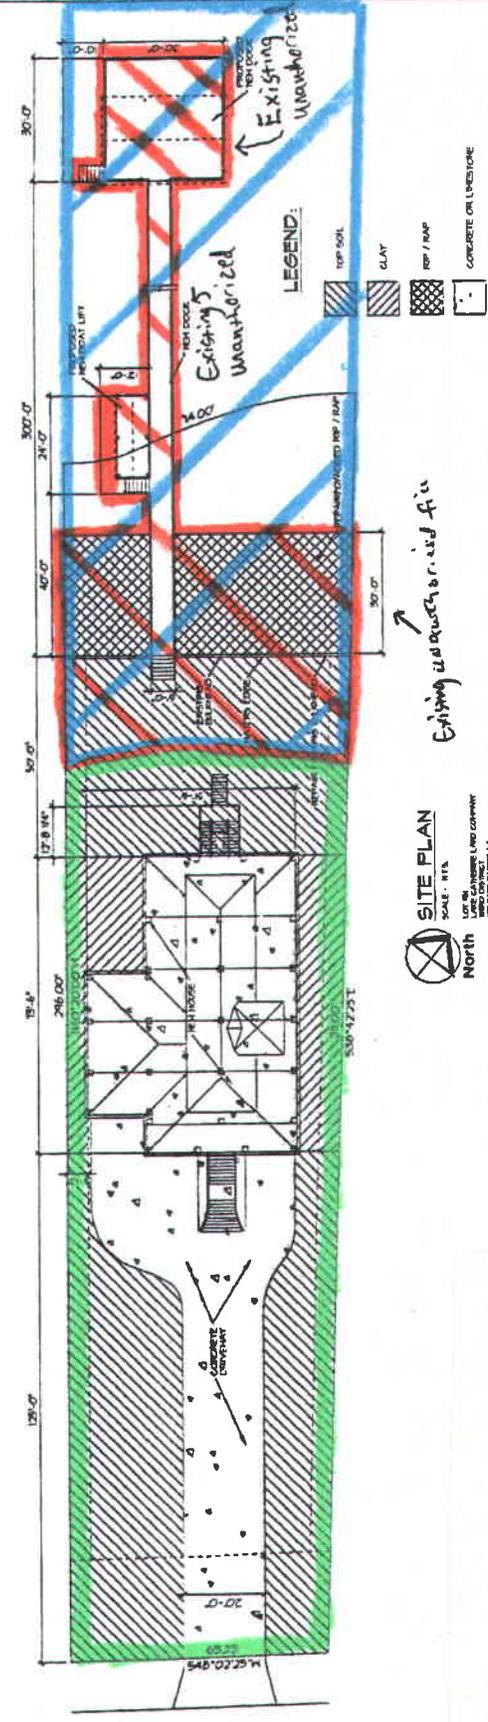

SITE PLAN
 SCALE: 1/4" = 1'-0"
 NORTH
 LAY OUT BY LANDSCAPE ARCHITECTURE
 5/11/15

USACE
 BY: BRAD GUARISCO
 F.S.V. 10/22/2015

FOR: PECOT
 (# MVN-2015-02177-SB)

= UNAUTHORIZED ACTIVITIES
 = NON-WETLAND
 = WATERS OF THE U.S. (10/404)

U.S. ARMY CORPS OF ENGINEERS
APPROVED
 JURISDICTIONAL DETERMINATION

PECOT CAMP # 2
 Orleans Parish, LA