

JOINT PUBLIC NOTICE

April 7, 2014

United States Army
Corps of Engineers
New Orleans District
Regulatory Branch
Post Office Box 60267
New Orleans, Louisiana 70160-0267

(504) 862-2045
jennifer.e.burkett@usace.army.mil
Project Manager
Jennifer Burkett
Permit Application Number
MVN 2014-0687 EBB

State of Louisiana
Department of Environmental Quality
ATTN: Water Quality Certifications
Post Office Box 4313
Baton Rouge, Louisiana 70821-4313

(225) 219-3225
Project Manager
Elizabeth Johnson
WQC Application Number
WQC 140404-04

Interested parties are hereby notified that a permit application has been received by the New Orleans District of the U.S. Army Corps of Engineers pursuant to: [X] Section 10 of the Rivers and Harbors Act of March 3, 1899 (30 Stat. 1151; 33 USC 403); and/or [X] Section 404 of the Clean Water Act (86 Stat. 816; 33 USC 1344).

Application has also been made to the Louisiana Department of Environmental Quality for a Water Quality Certification (WQC) in accordance with statutory authority contained in LRS30:2047 A(3), and provisions of Section 401 of the Clean Water Act (P.L.95-17).

HERITAGE PARK MARINA IN ST. TAMMANY PARISH

NAME OF APPLICANT: City of Slidell c/o GEC at 8282 Goodwood Boulevard, Baton Rouge, Louisiana 70806.

LOCATION OF WORK: On Bayou Bonfouca, at 1701 Bayou Lane, Slidell, in St. Tammany Parish, Louisiana, as shown on the attached drawings.

HUC: 08090201; Liberty Bayou – Tchefuncta River

CHARACTER OF WORK: To clear, grade, excavate, place and maintain fill for bulkheads, sidewalks, mooring piles, and floating docks with appurtenances, all to expand an existing marina. All work will be conducted from existing roads and the water. Approximately 0.3 acre of cypress swamp will be directly impacted by the proposed project. The applicant proposes to buy credits from a mitigation bank to offset any unavoidable losses to wetland functions caused by project implementation.

The comment period for the Department of the Army Permit and the Louisiana Department of Environmental Quality WQC will close **20 days** from the date of this joint public notice. Written comments, including suggestions for modifications or objections to the proposed work, stating reasons thereof, are being solicited from anyone having interest in this permit and/or this WQC request and must be mailed so as to be received before or by the last day of the comment period. Letters concerning the Corps of Engineers permit application must reference the applicant's name and the Permit Application Number, and be mailed to the Corps of Engineers at the address above,

ATTENTION: REGULATORY BRANCH. Similar letters concerning the Water Quality Certification must reference the applicant's name and the WQC Application number and be mailed to the Louisiana Department of Environmental Quality at the address above. **Individuals or parties may request an extension of time in which to comment on the proposed work by writing or e-mailing the Corps of Engineers Project Manager listed above. Any request must be specific and substantively supportive of the requested extension, and received by this office prior to the end of the initial comment period. The Section Chief will review the request and the requestor will be promptly notified of the decision to grant or deny the request. If granted, the time extension will be continuous to the initial comment period and, inclusive of the initial comment period, will not exceed a total of 30 calendar days.**

The application for this proposed project is on file with the Louisiana Department of Environmental Quality and may be examined during weekdays between 8:00 a.m. and 4:30 p.m. Copies may be obtained upon payment of costs of reproduction.

Corps of Engineers Permit Criteria

The decision whether to issue a permit will be based on an evaluation of the probable impacts, including cumulative impacts of the proposed activity on the public interest. That decision will reflect the national concern for both protection and utilization of important resources. The benefit which reasonably may be expected to accrue from the proposal must be balanced against its reasonably foreseeable detriments. All factors which may be relevant to the proposal will be considered including the cumulative effects thereof; among those are conservation, economics, aesthetics, general environmental concerns, wetlands, historic properties, fish and wildlife values, flood hazards, floodplain values, land use, navigation, shoreline erosion and accretion, recreation, water supply and conservation, water quality, energy needs, safety, food and fiber production, mineral needs, considerations of property ownership and, in general, the needs and welfare of the people.

The U.S. Army Corps of Engineers is soliciting comments from the public, federal, state, and local agencies and officials, Indian Tribes, and other interested parties in order to consider and evaluate the impacts of this proposed activity. Any comments received will be considered by the U.S. Army Corps of Engineers to determine whether to make, modify, condition, or deny a permit for this proposal. To make this decision, comments are used to assess impacts on endangered species, historic properties, water quality, general environmental effects, and other public interest factors listed above. Comments are used in the preparation of an Environmental Assessment and/or an Environmental Impact Statement pursuant to the National Environmental Policy Act. Comments are also used to determine the need for a public hearing and to determine the overall public interest of the proposed activity.

The New Orleans District is unaware of properties listed on the National Register of Historic Places near the proposed work. The possibility exists that the proposed work may damage or destroy presently unknown archeological, scientific, prehistorical, historical sites, or data. Issuance of this public notice solicits input from the State Archeologist and State Historic Preservation Officer regarding potential impacts to cultural resources.

Our initial finding is that the proposed work would neither affect any species listed as endangered by the U.S. Departments of Interior or Commerce, nor affect any habitat designated as critical to the survival and recovery of any endangered species.

This notice initiates the Essential Fish Habitat (EFH) consultation requirements of the Magnuson-Stevens Fishery Conservation and Management Act. The applicant's proposal would result in the destruction or alteration of N/A acres of EFH utilized by various life stages of red drum and penaeid shrimp. Our initial determination is that the proposed action would not have a

substantial adverse impact on EFH or federally managed fisheries in the Gulf of Mexico. Our final determination relative to project impacts and the need for mitigation measures is subject to review by and coordination with the National Marine Fisheries Service.

If the proposed work involves deposits of dredged or fill material into navigable waters, the evaluation of the probable impacts will include the application of guidelines established by the Administrator of the Environmental Protection Agency. Also, a certification that the proposed activity will not violate applicable water quality standards will be required from the Department of Environmental Quality before a permit is issued.

The applicant has certified that the proposed activity described in the application complies with and will be conducted in a manner that is consistent with the Louisiana Coastal Resources Program. The Department of the Army permit will not be issued unless the applicant received approval or a waiver of the Coastal Use Permit by the Department of Natural Resources.


Any person may request, in writing, within the comment period specified in this notice, that a public hearing be held to consider this application. Requests for public hearings shall state, with particularity, the reasons for holding a public hearing.

You are requested to communicate the information contained in this notice to any other parties whom you deem likely to have interest in the matter.

Michael V. Farabee
Chief, Eastern Evaluation Section

Enclosure


G:\DWGS\413\0051.2000104.000 Slidell Municipal Marina at Heritage Park\Permit Drawings\PERMIT PLAN-VIC MAP.dwg/LAYOUT: Vicinity

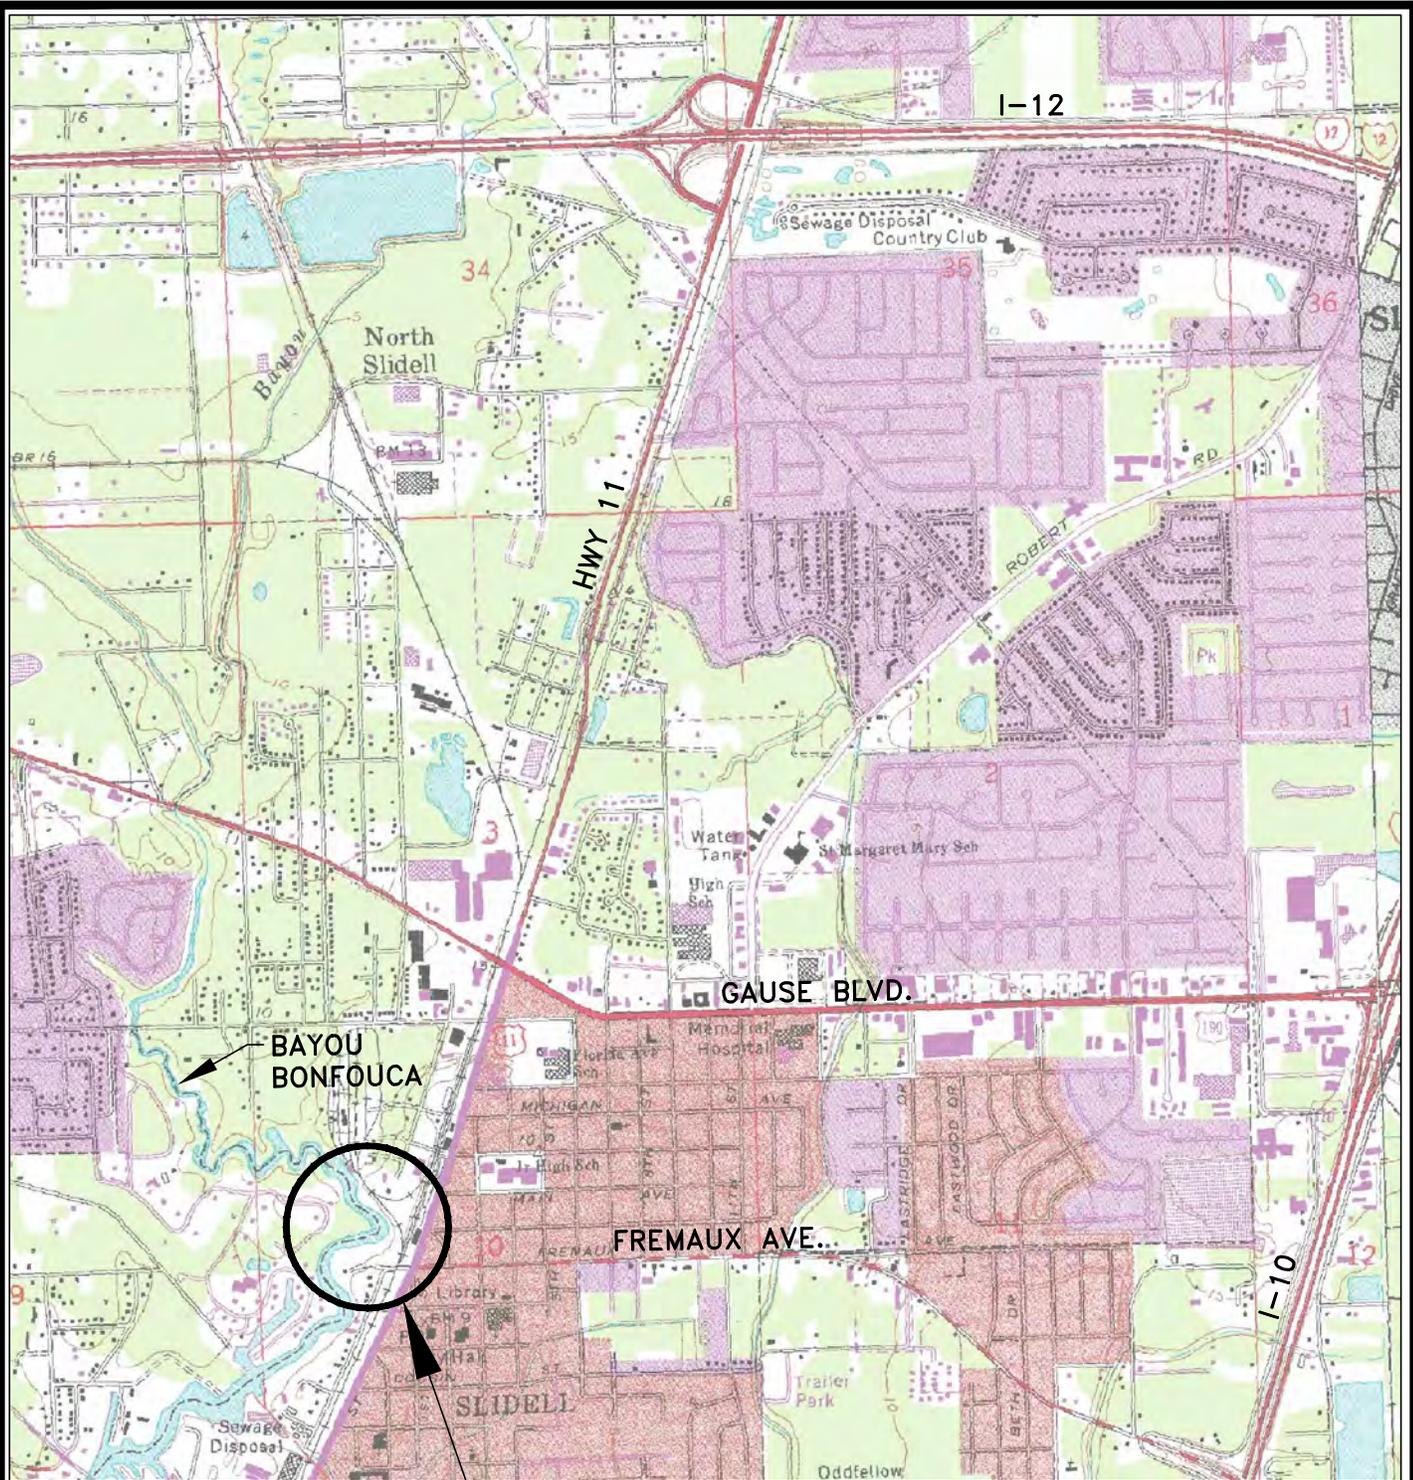

PROJECT LOCATION —
 LATITUDE 30°16'43"N
 LONGITUDE 89°47'00"W


SLIDELL MUNICIPAL MARINA
 AT HERITAGE PARK
 SLIDELL, LOUISIANA

VICINITY MAP

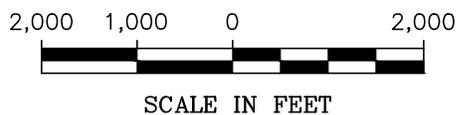


SHEET: 1
DRAWN BY:
APPROVED BY:
SCALE: 1" = 2,000'
DATE: DECEMBER 2013
JOB NO. 413-0051.2000104.000


G:\DWGS\413\0051.2000104.000 Slidell Municipal Marina at Heritage Park\Permit Drawings\PERMIT PLANS.DWG/LAYOUT: 2-EXIST

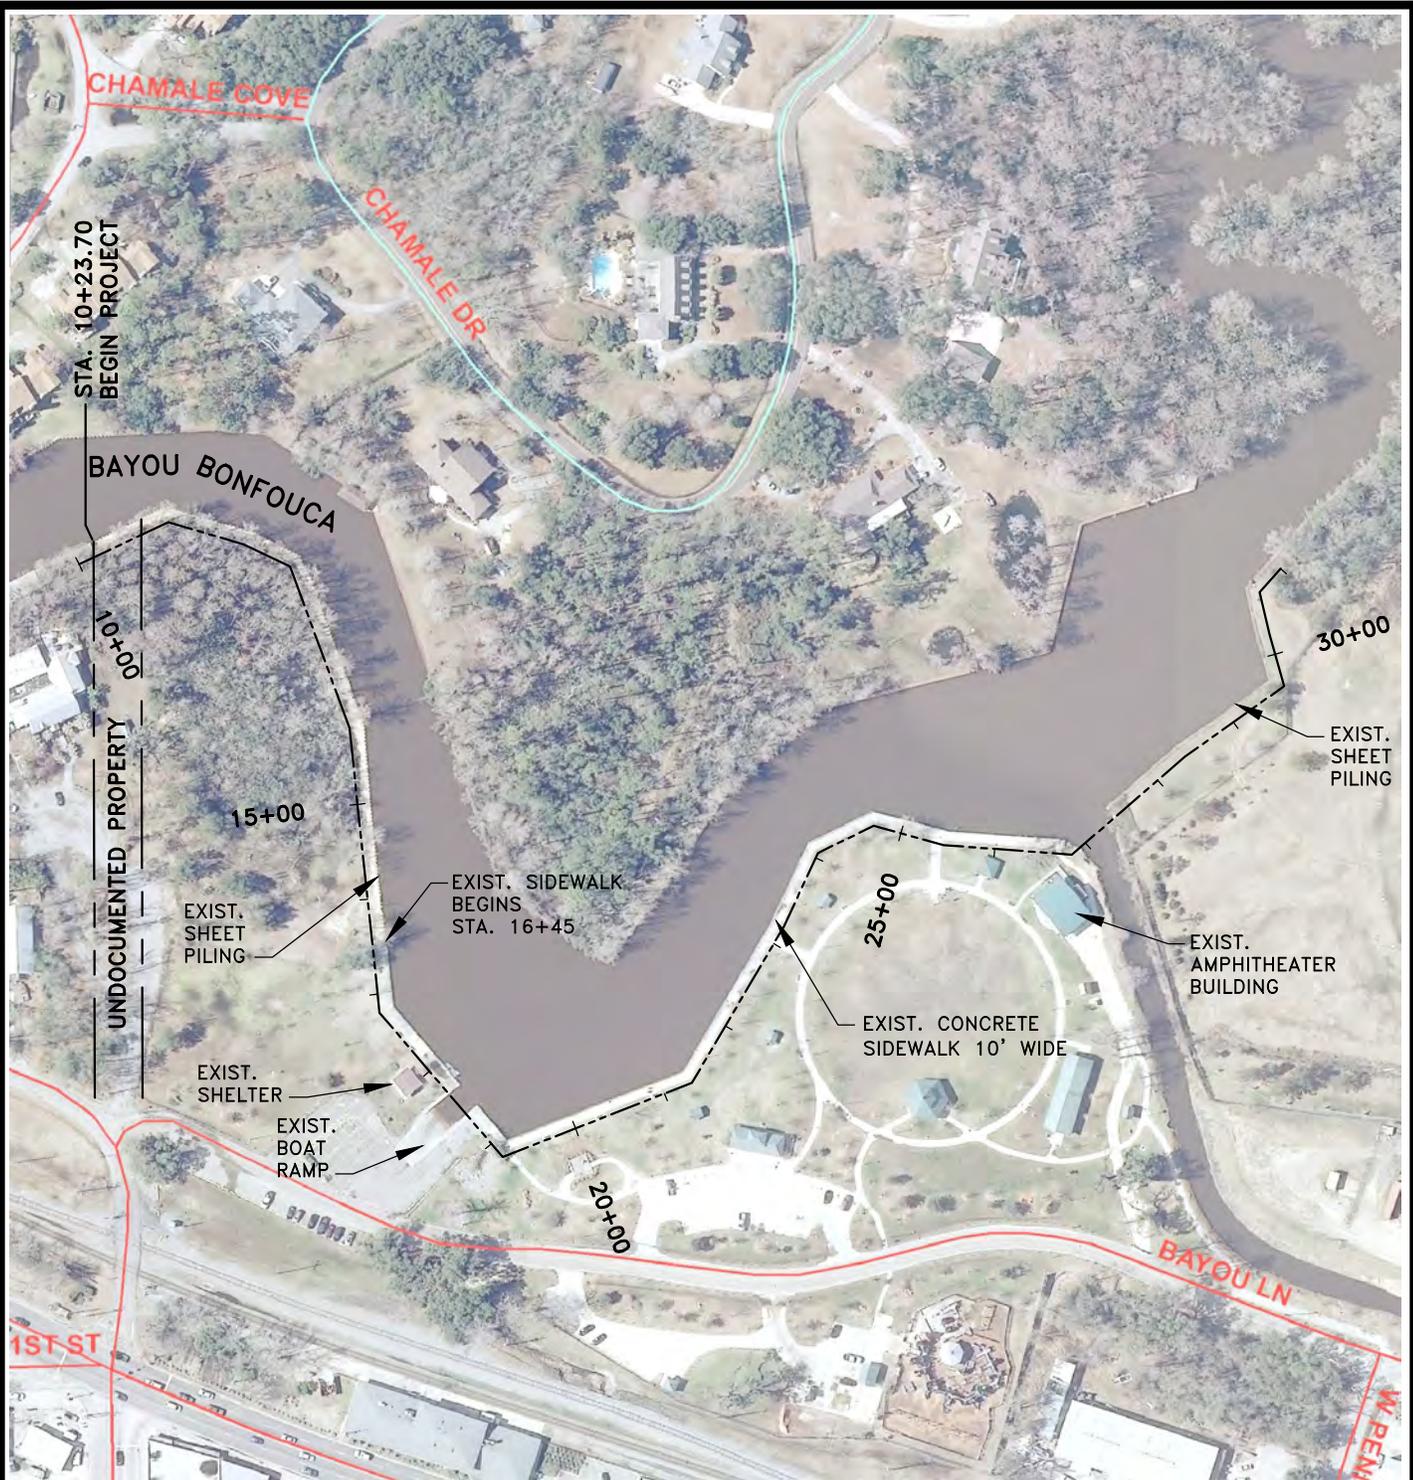

SLIDELL MUNICIPAL MARINA
AT HERITAGE PARK
SLIDELL, LOUISIANA

 


EXISTING HERITAGE PARK

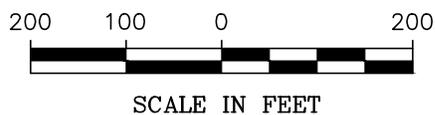


SHEET: 2
DRAWN BY:
APPROVED BY:
SCALE: 1" = 200'-0"
DATE: DECEMBER 2013
JOB NO. 413-0051.2000104.000


G:\DWGS\413\0051.2000104.000 Slidell Municipal Marina at Heritage Park\Permit Drawings\Layout\PERMIT PLANS.DWG/LAYOUT: OVERALL SHT 3

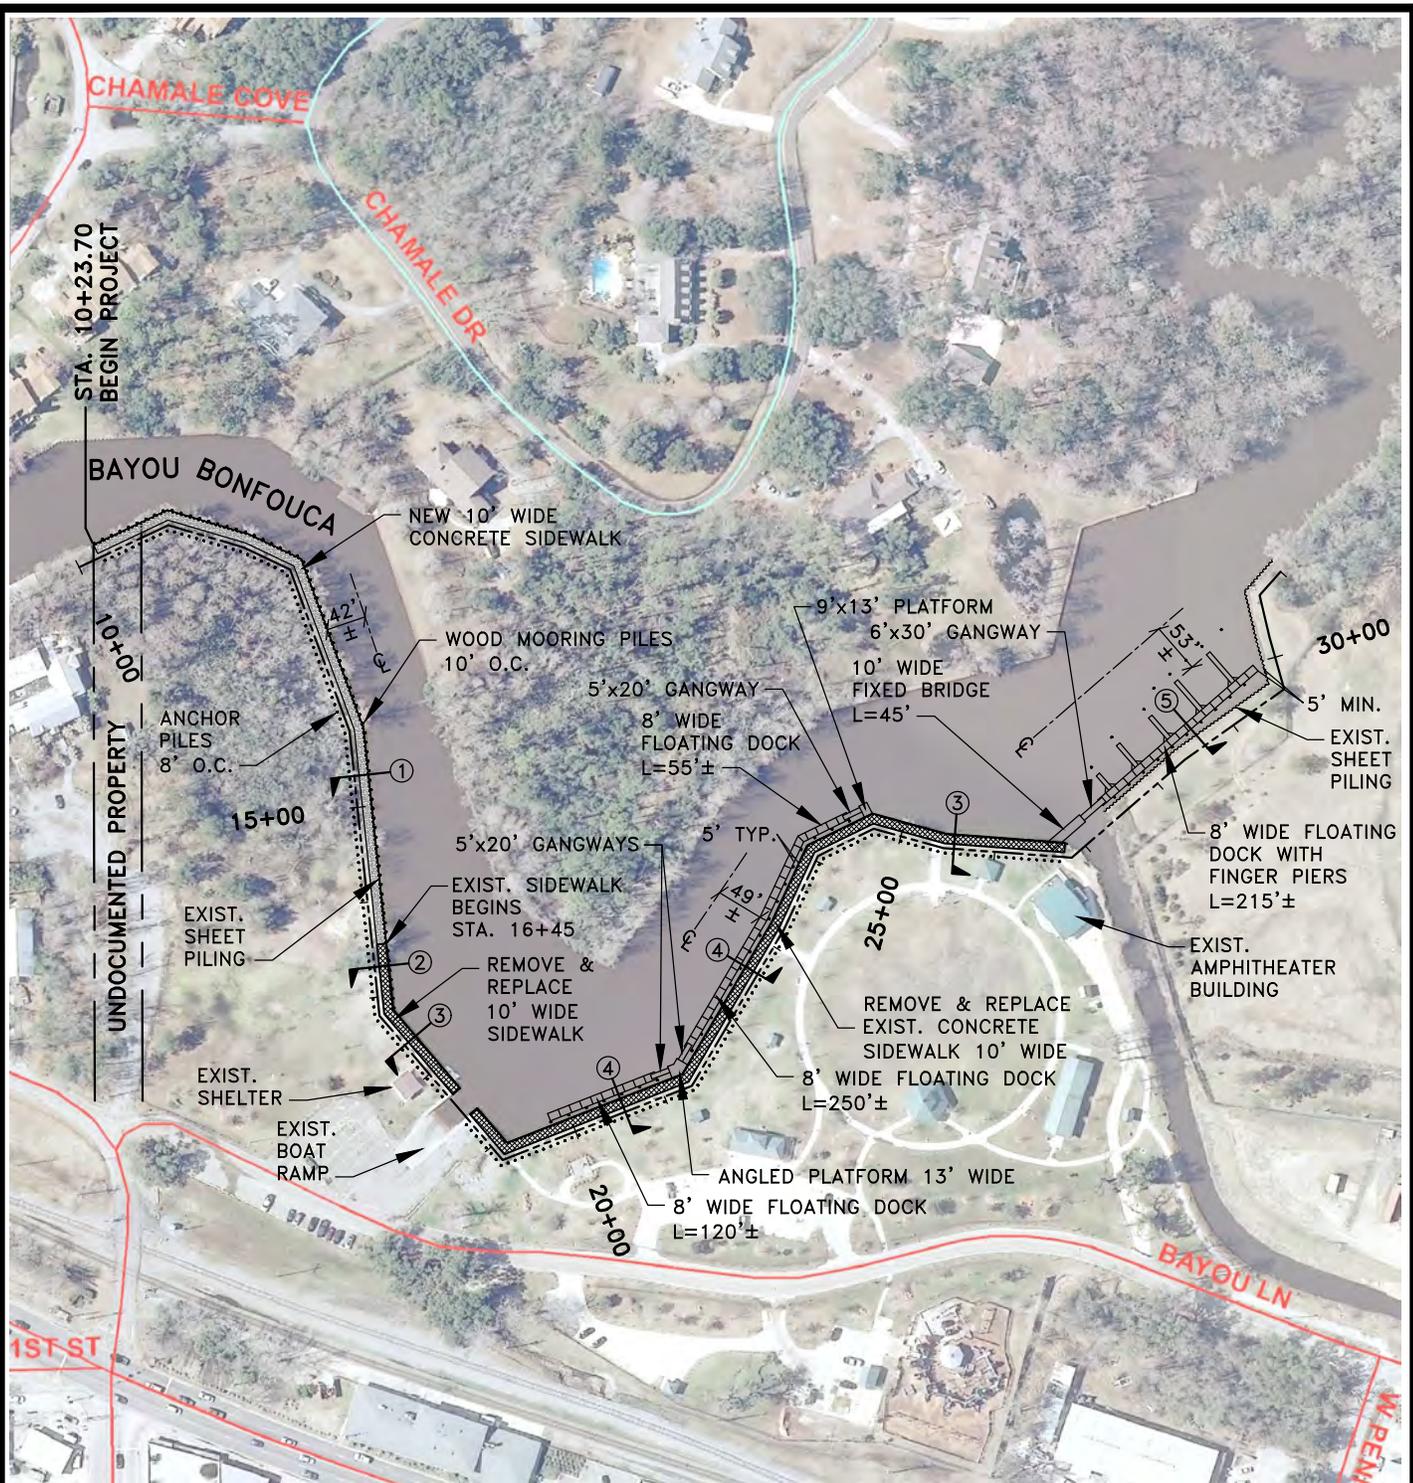

SLIDELL MUNICIPAL MARINA
AT HERITAGE PARK
SLIDELL, LOUISIANA

 

OVERALL SITE PLAN

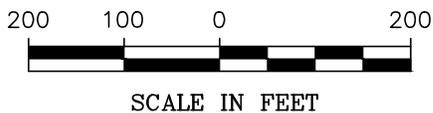


SHEET: 3
DRAWN BY:
APPROVED BY:
SCALE: 1" = 200'-0"
DATE: DECEMBER 2013
JOB NO. 413-0051.2000104.000




NOTE:
DEBRIS WILL BE DISPOSED OF AT A STATE APPROVED FACILITY.

SLIDELL MUNICIPAL MARINA
AT HERITAGE PARK
SLIDELL, LOUISIANA

 


OVERALL SITE PLAN (FILL AREA)

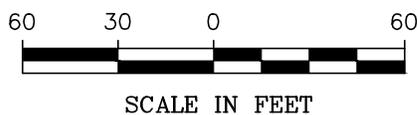


SHEET: 3A
DRAWN BY:
APPROVED BY:
SCALE: 1" = 60'-0"
DATE: DECEMBER 2013
JOB NO. 413-0051.2000104.000

G:\DWGS\413\0051.2000104.000 Slidell Municipal Marina at Heritage Park\Permit Drawings\PERMIT PLANS.DWG/LAYOUT: SHT 4

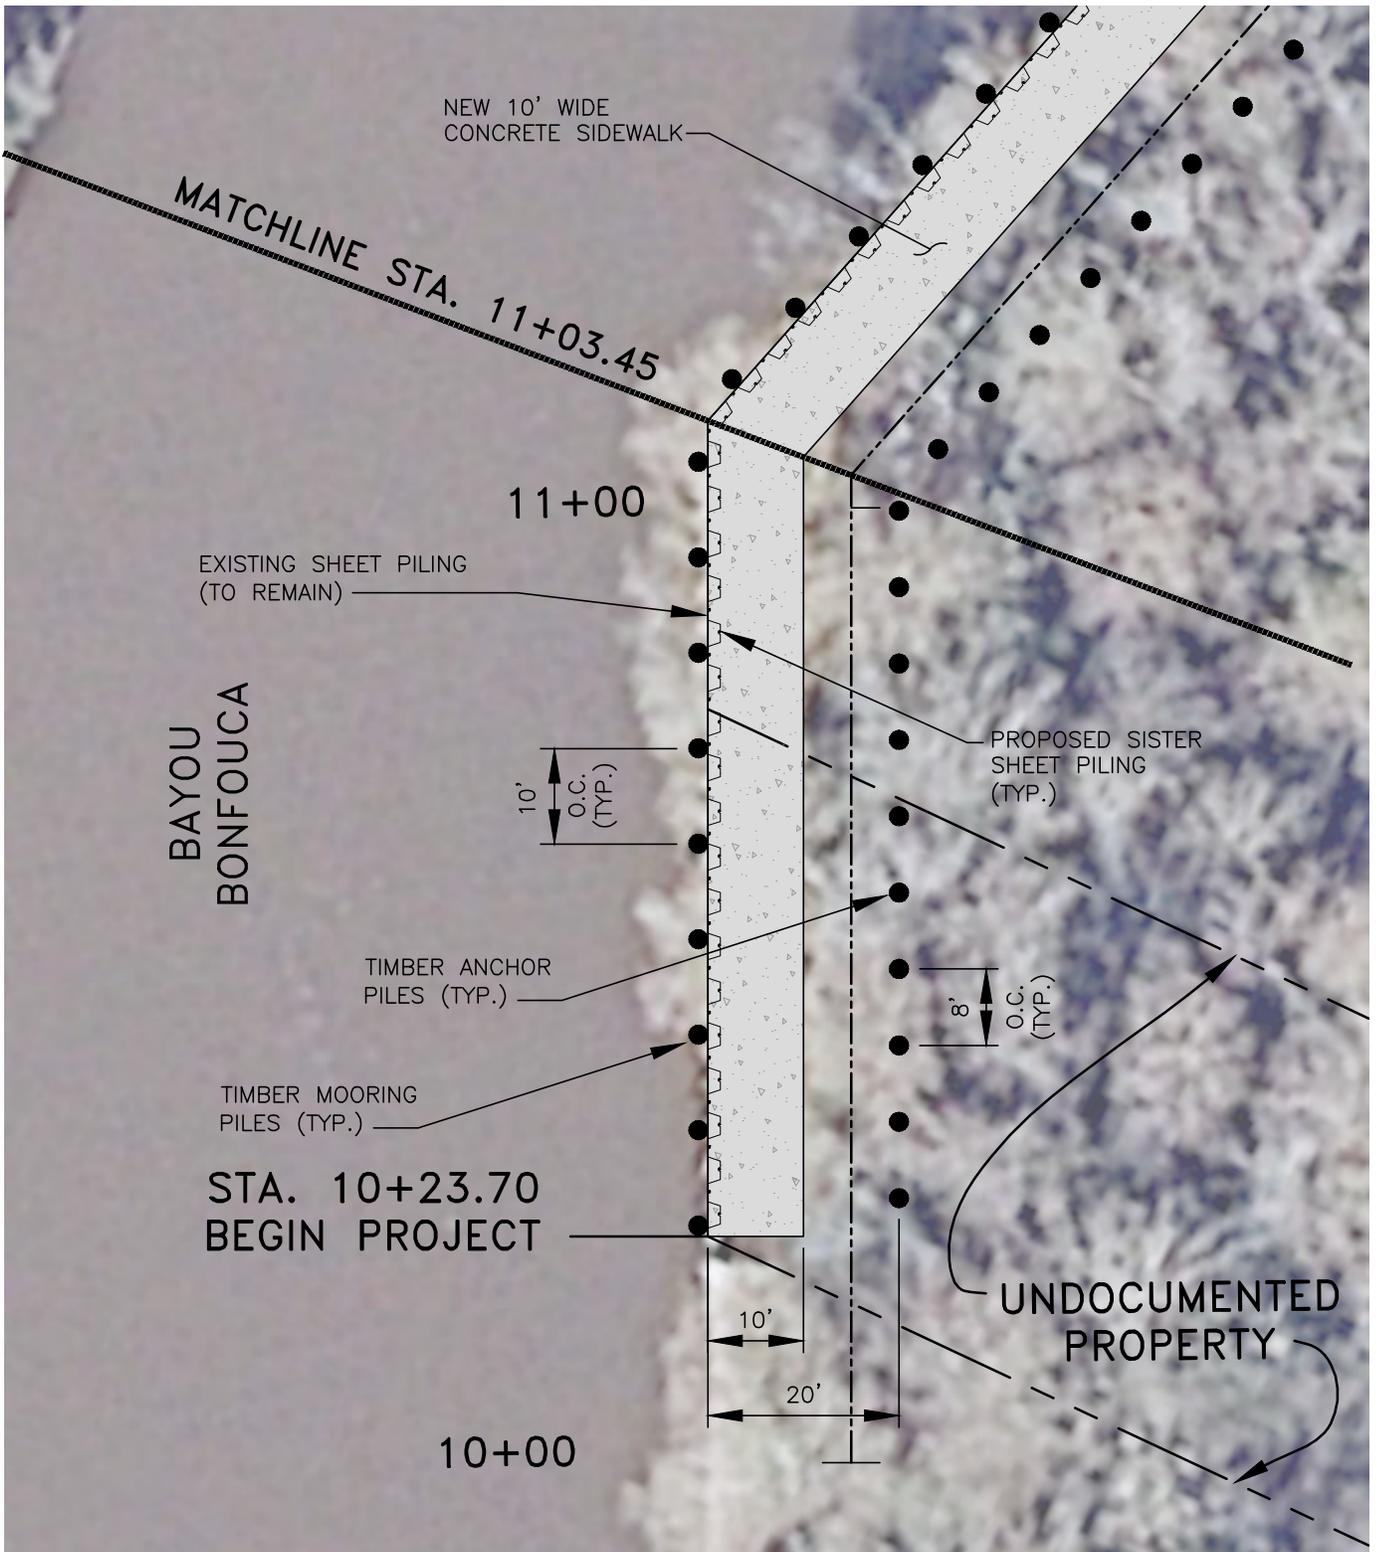


SLIDELL MUNICIPAL MARINA
AT HERITAGE PARK
SLIDELL, LOUISIANA

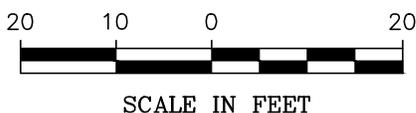


SHEET: 4
DRAWN BY:
APPROVED BY:
SCALE: 1" = 20'-0"
DATE: DECEMBER 2013
JOB NO. 413-0051.2000104.000

G:\DWGS\413\0051.2000104.000 Slidell Municipal Marina at Heritage Park\Permit Drawings\PERMIT PLANS.DWG/LAYOUT: SHT 5

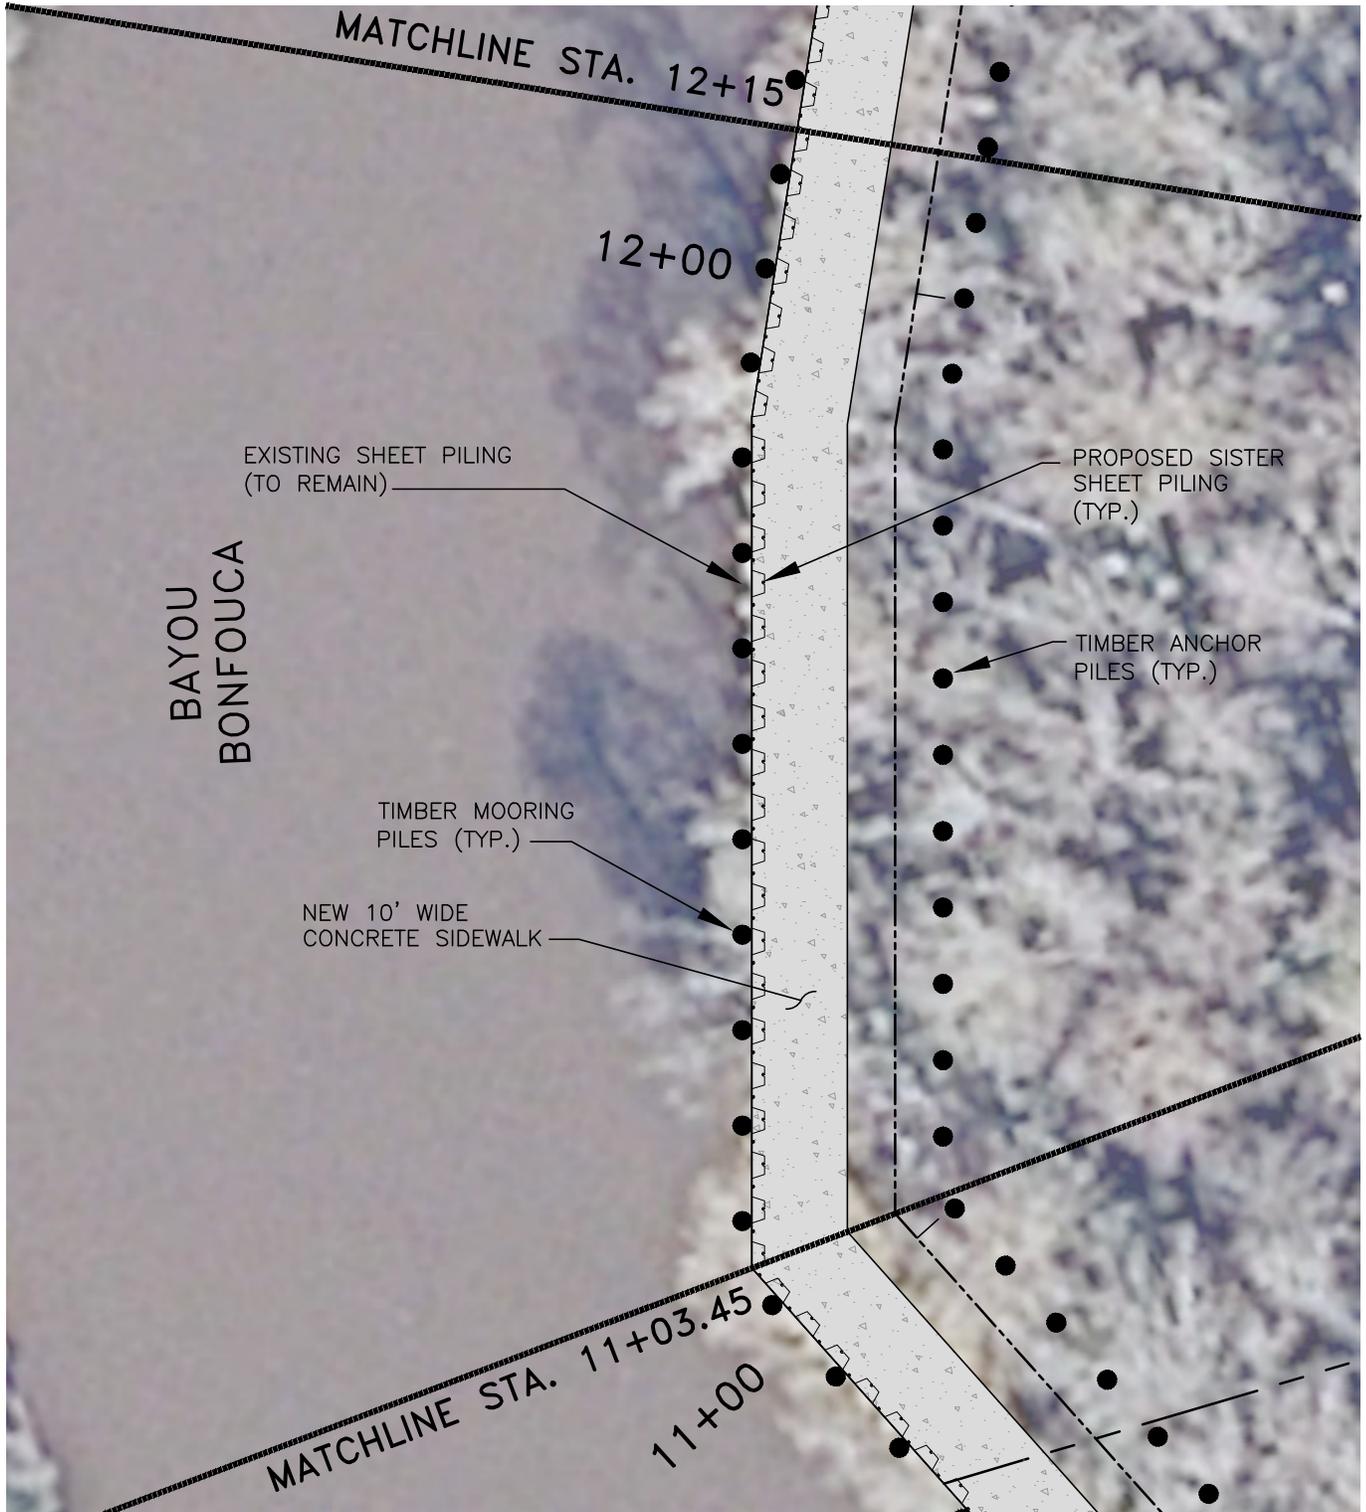


SLIDELL MUNICIPAL MARINA
AT HERITAGE PARK
SLIDELL, LOUISIANA

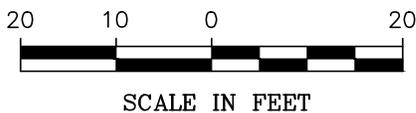


SHEET: 5
DRAWN BY:
APPROVED BY:
SCALE: 1" = 20'-0"
DATE: DECEMBER 2013
JOB NO. 413-0051.2000104.000

G:\DWGS\413\0051.2000104.000 Slidell Municipal Marina at Heritage Park\Permit Drawings\PERMIT PLANS.DWG/LAYOUT: SHT 6

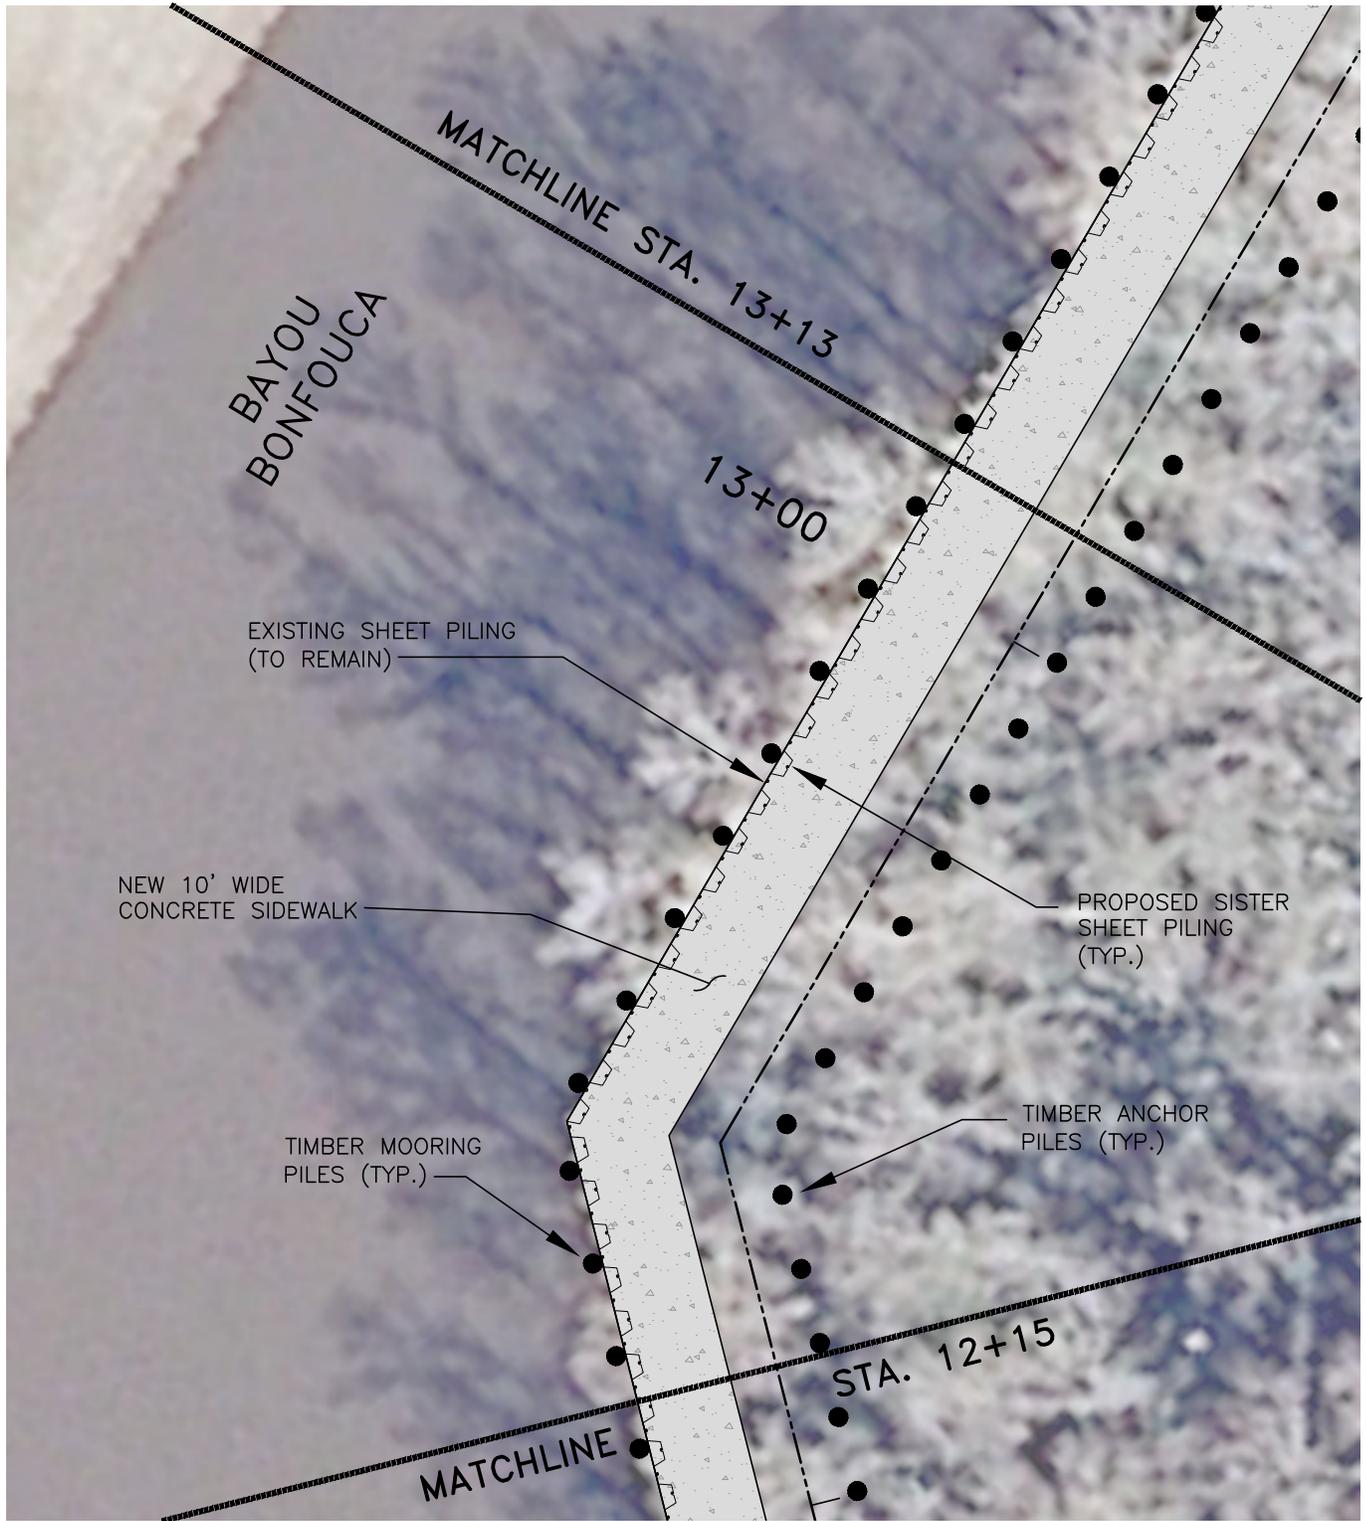


SLIDELL MUNICIPAL MARINA
AT HERITAGE PARK
SLIDELL, LOUISIANA

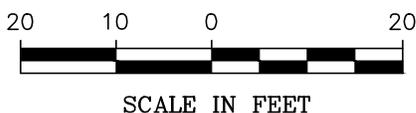

SHEET: 6
DRAWN BY:
APPROVED BY:
SCALE: 1" = 20'-0"
DATE: DECEMBER 2013
JOB NO. 413-0051.2000104.000

G:\DWGS\413\0051.2000104.000 Slidell Municipal Marina at Heritage Park\Permit Drawings\PERMIT PLANS.DWG/LAYOUT: SHT 7

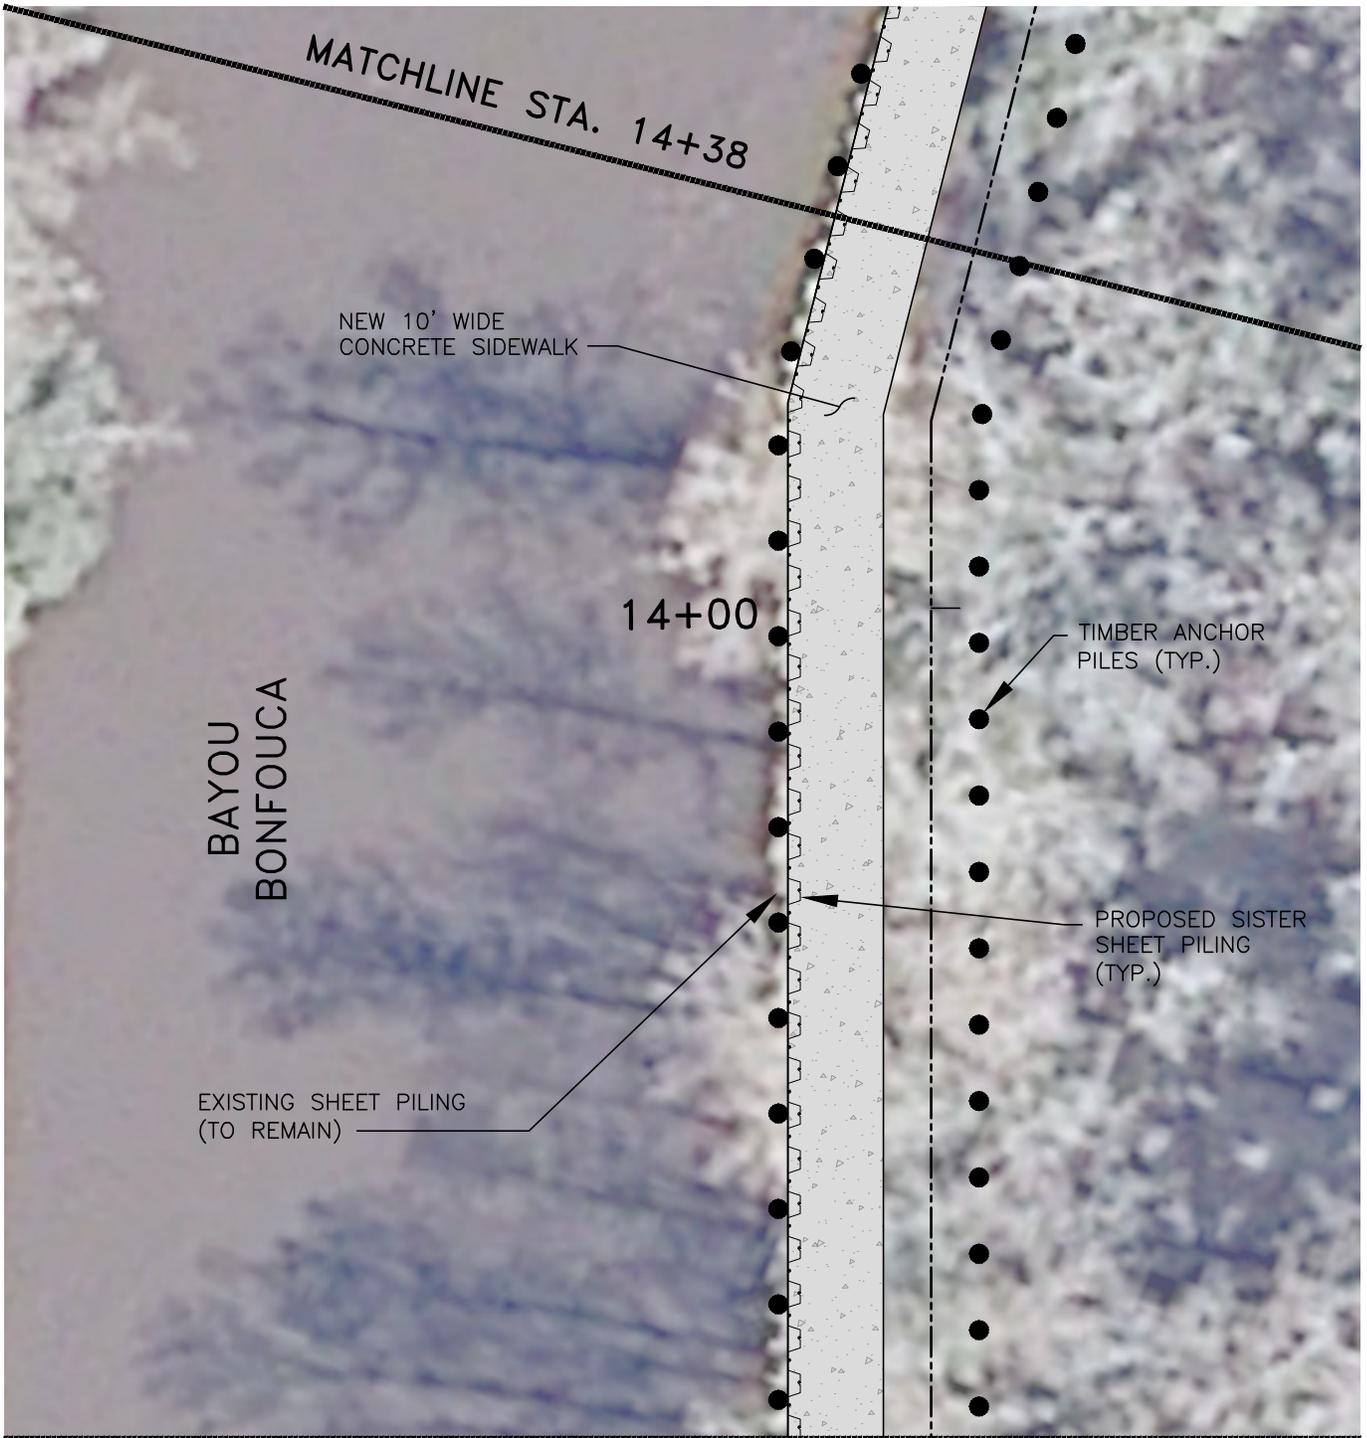

MATCHLINE STA. 14+38

NEW 10' WIDE
CONCRETE SIDEWALK

14+00

BAYOU
BONFOUCA


TIMBER ANCHOR
PILES (TYP.)

PROPOSED SISTER
SHEET PILING
(TYP.)

EXISTING SHEET PILING
(TO REMAIN)


MATCHLINE STA. 13+13

SLIDELL MUNICIPAL MARINA
AT HERITAGE PARK
SLIDELL, LOUISIANA

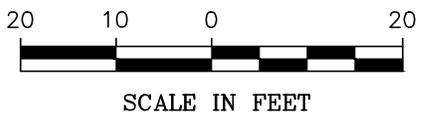



SHEET: 7
DRAWN BY:
APPROVED BY:
SCALE: 1" = 20'-0"
DATE: DECEMBER 2013
JOB NO. 413-0051.2000104.000

MATCHLINE STA. 15+90

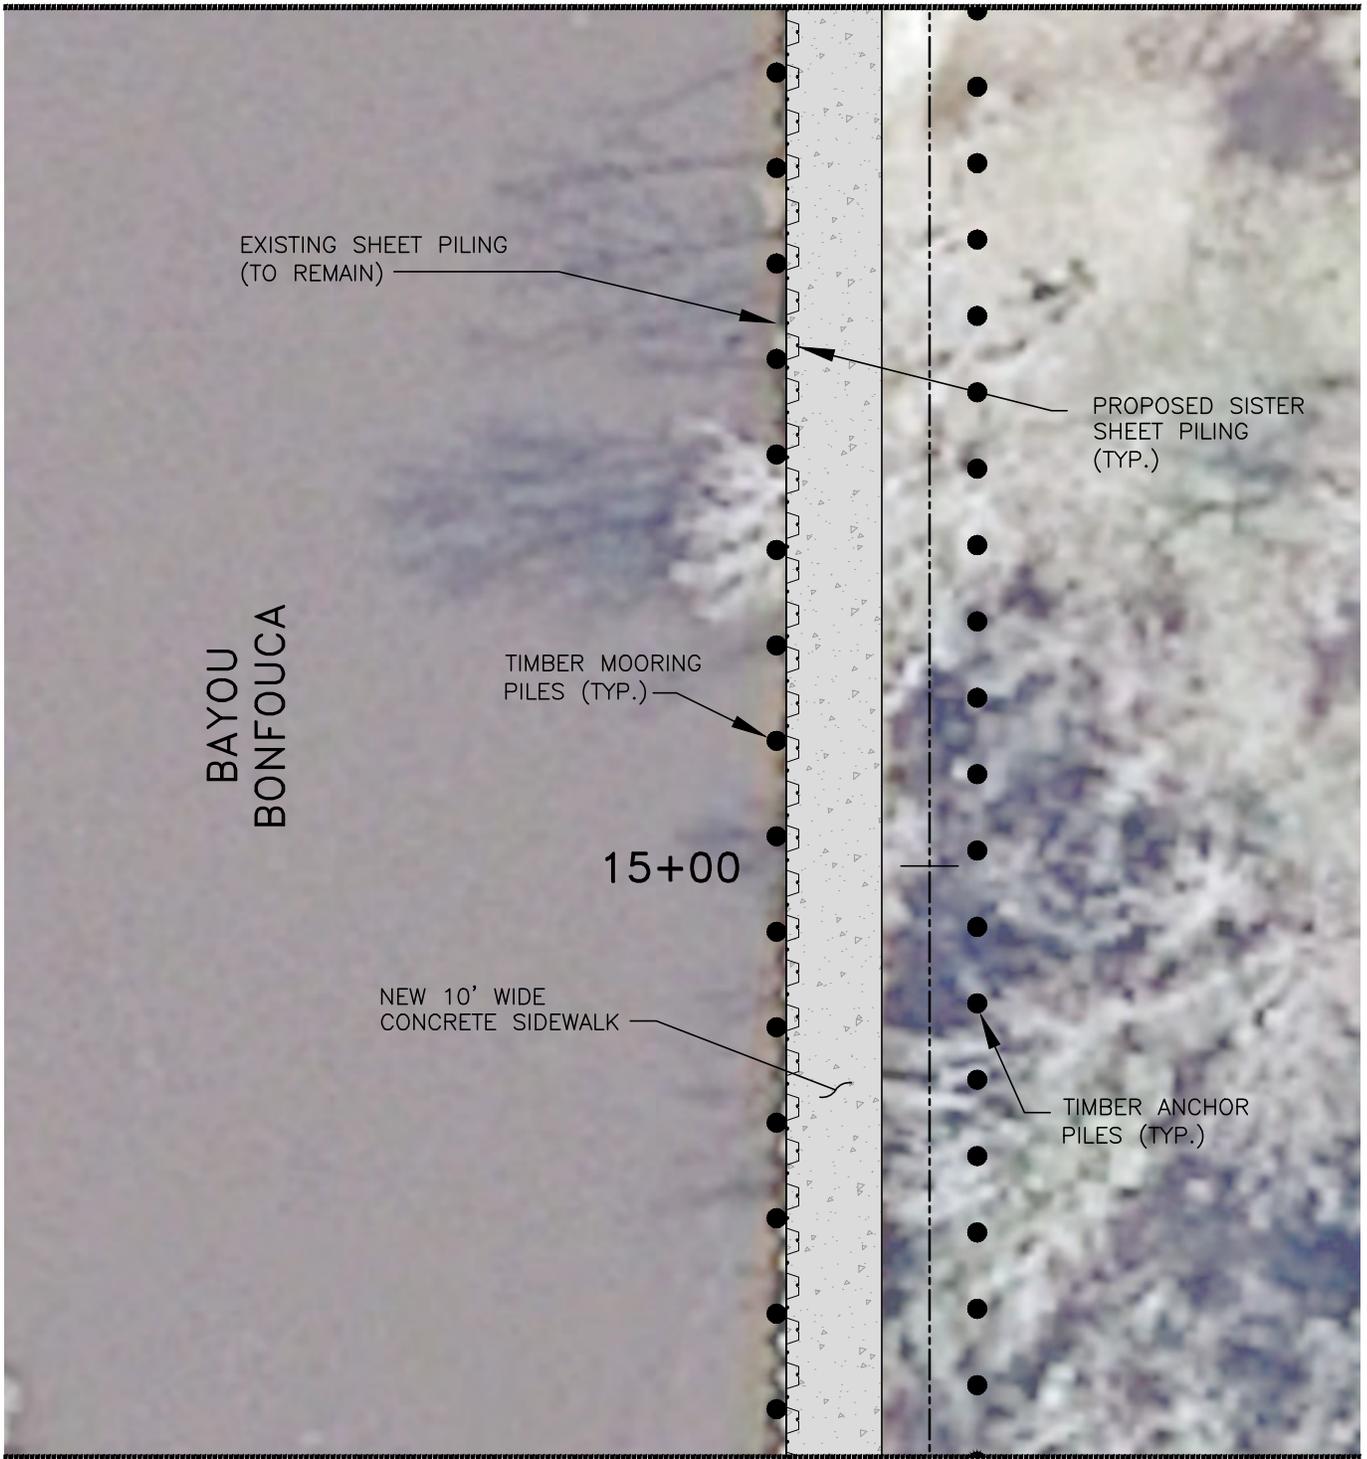


MATCHLINE STA. 14+38

SLIDELL MUNICIPAL MARINA
AT HERITAGE PARK
SLIDELL, LOUISIANA

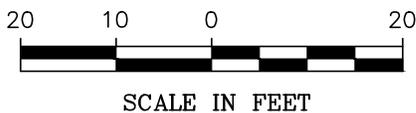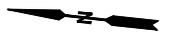


SHEET: 8
DRAWN BY:
APPROVED BY:
SCALE: 1" = 20'-0"
DATE: DECEMBER 2013
JOB NO. 413-0051.2000104.000

G:\DWGS\413\0051.2000104.000 Slidell Municipal Marina at Heritage Park\Permit Drawings\PERMIT PLANS.DWG/LAYOUT: SHT 9

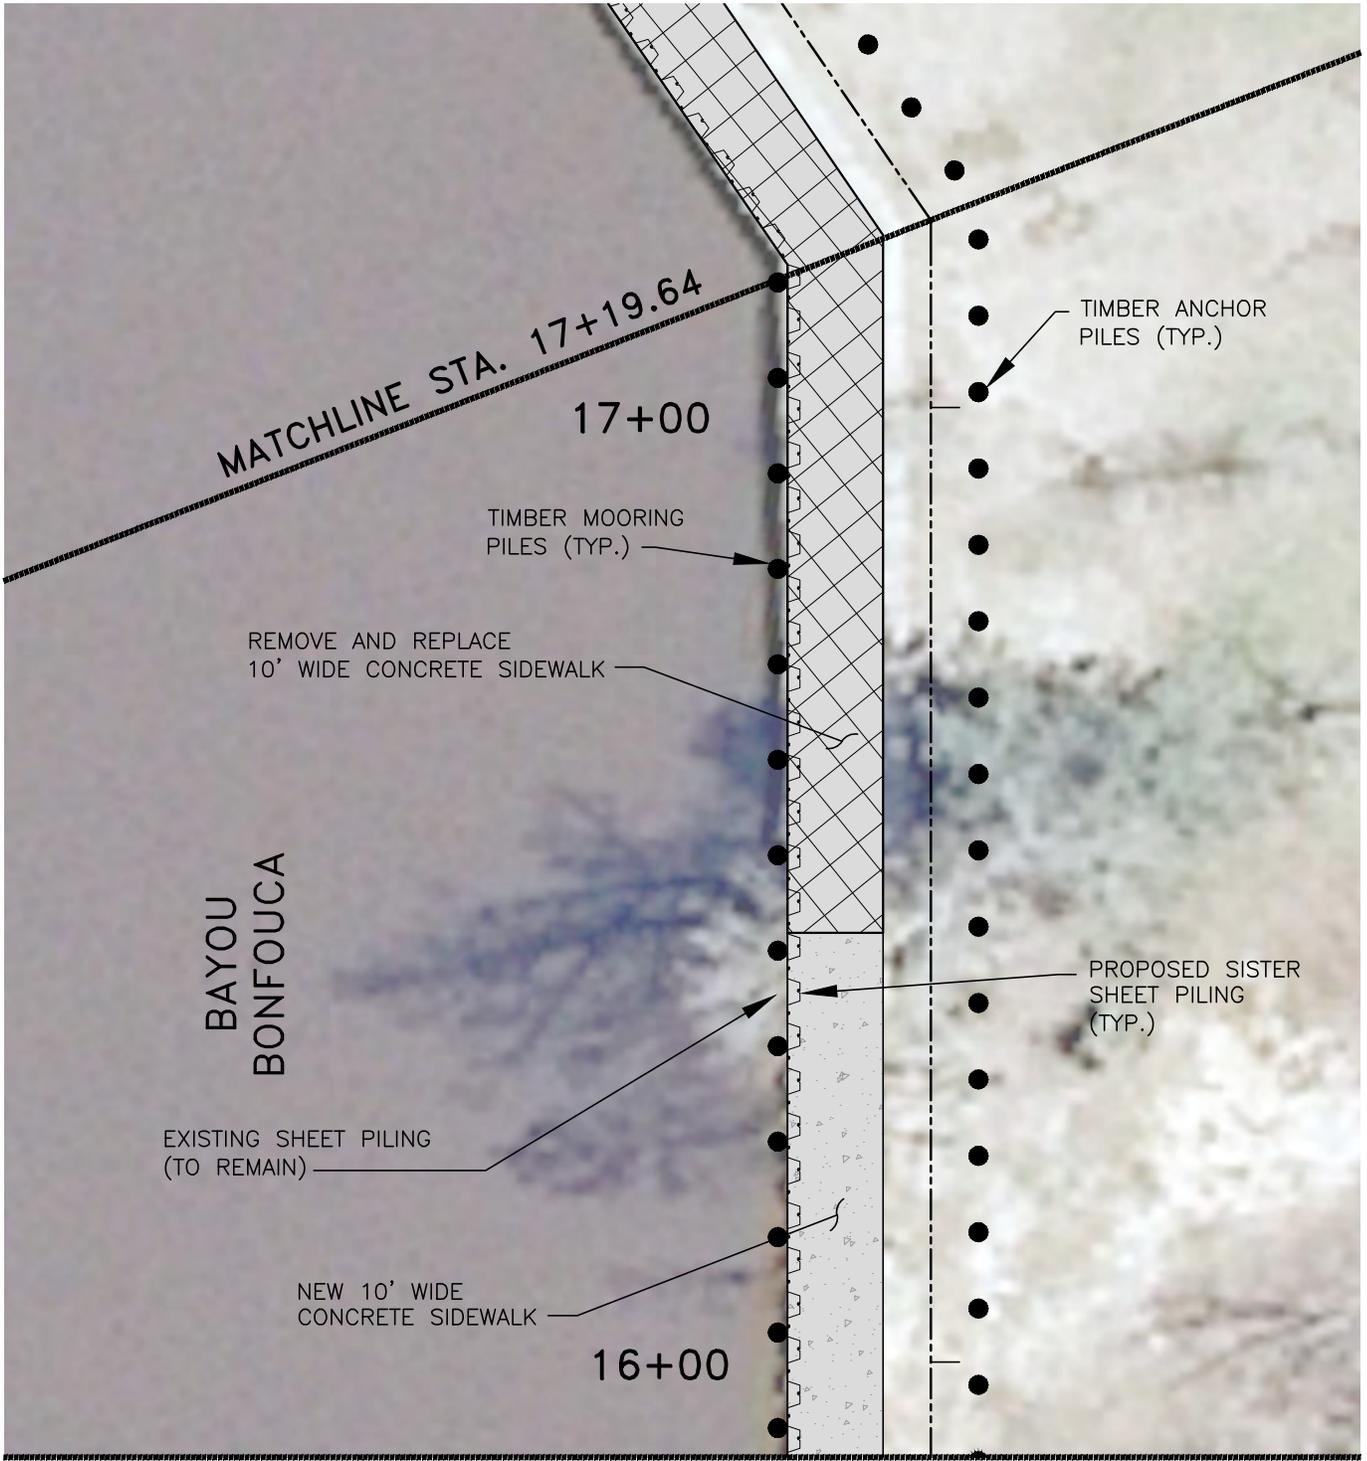


MATCHLINE STA. 15+90

SLIDELL MUNICIPAL MARINA
 AT HERITAGE PARK
 SLIDELL, LOUISIANA

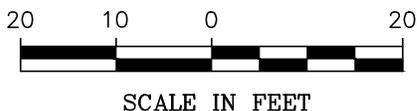


SHEET: 9
DRAWN BY:
APPROVED BY:
SCALE: 1" = 20'-0"
DATE: DECEMBER 2013
JOB NO. 413-0051.2000104.000

G:\DWGS\413\0051.2000104.000 Slidell Municipal Marina at Heritage Park\Permit Drawings\PERMIT PLANS.DWG/LAYOUT: SHT 10

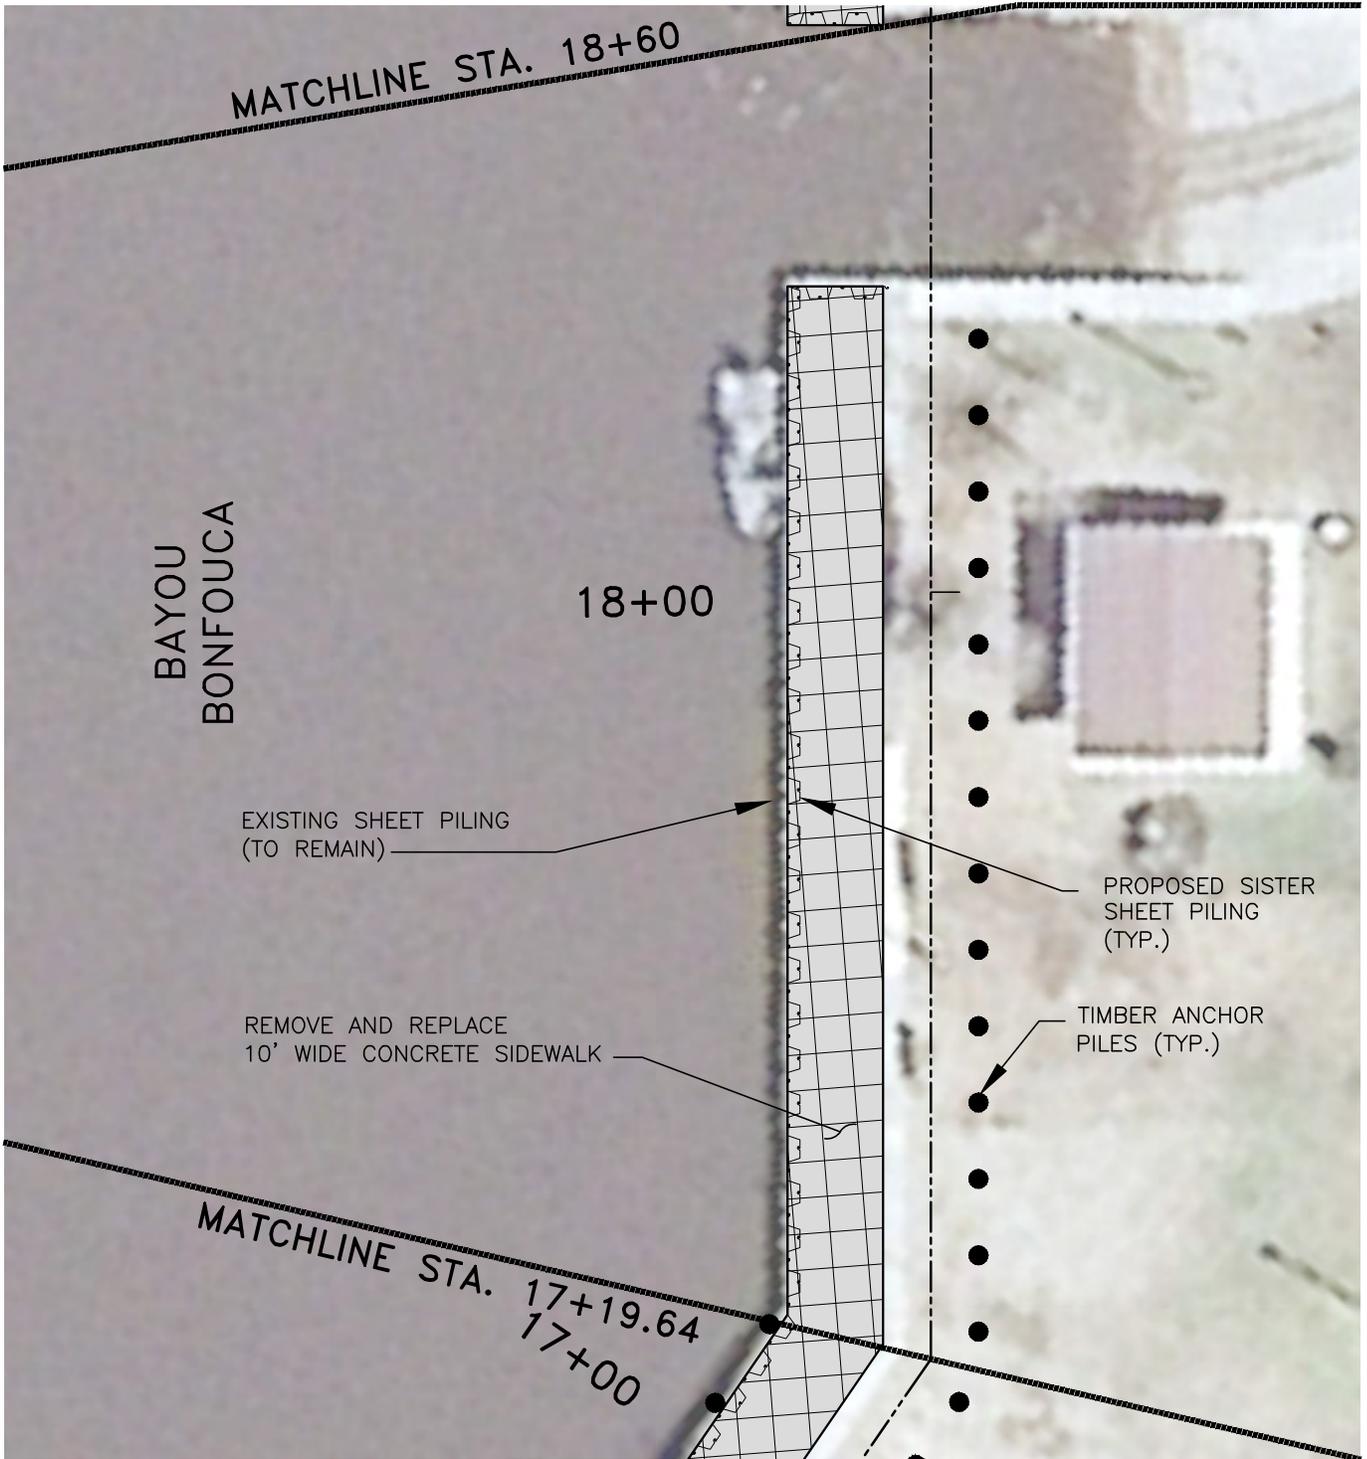


SLIDELL MUNICIPAL MARINA
AT HERITAGE PARK
SLIDELL, LOUISIANA

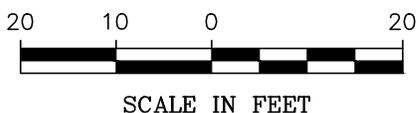


SHEET: 10
DRAWN BY:
APPROVED BY:
SCALE: 1" = 20'-0"
DATE: DECEMBER 2013
JOB NO. 413-0051.2000104.000

G:\DWGS\413\0051.2000104.000 Slidell Municipal Marina at Heritage Park\Permit Drawings\PERMIT PLANS.DWG/LAYOUT: SHT 11

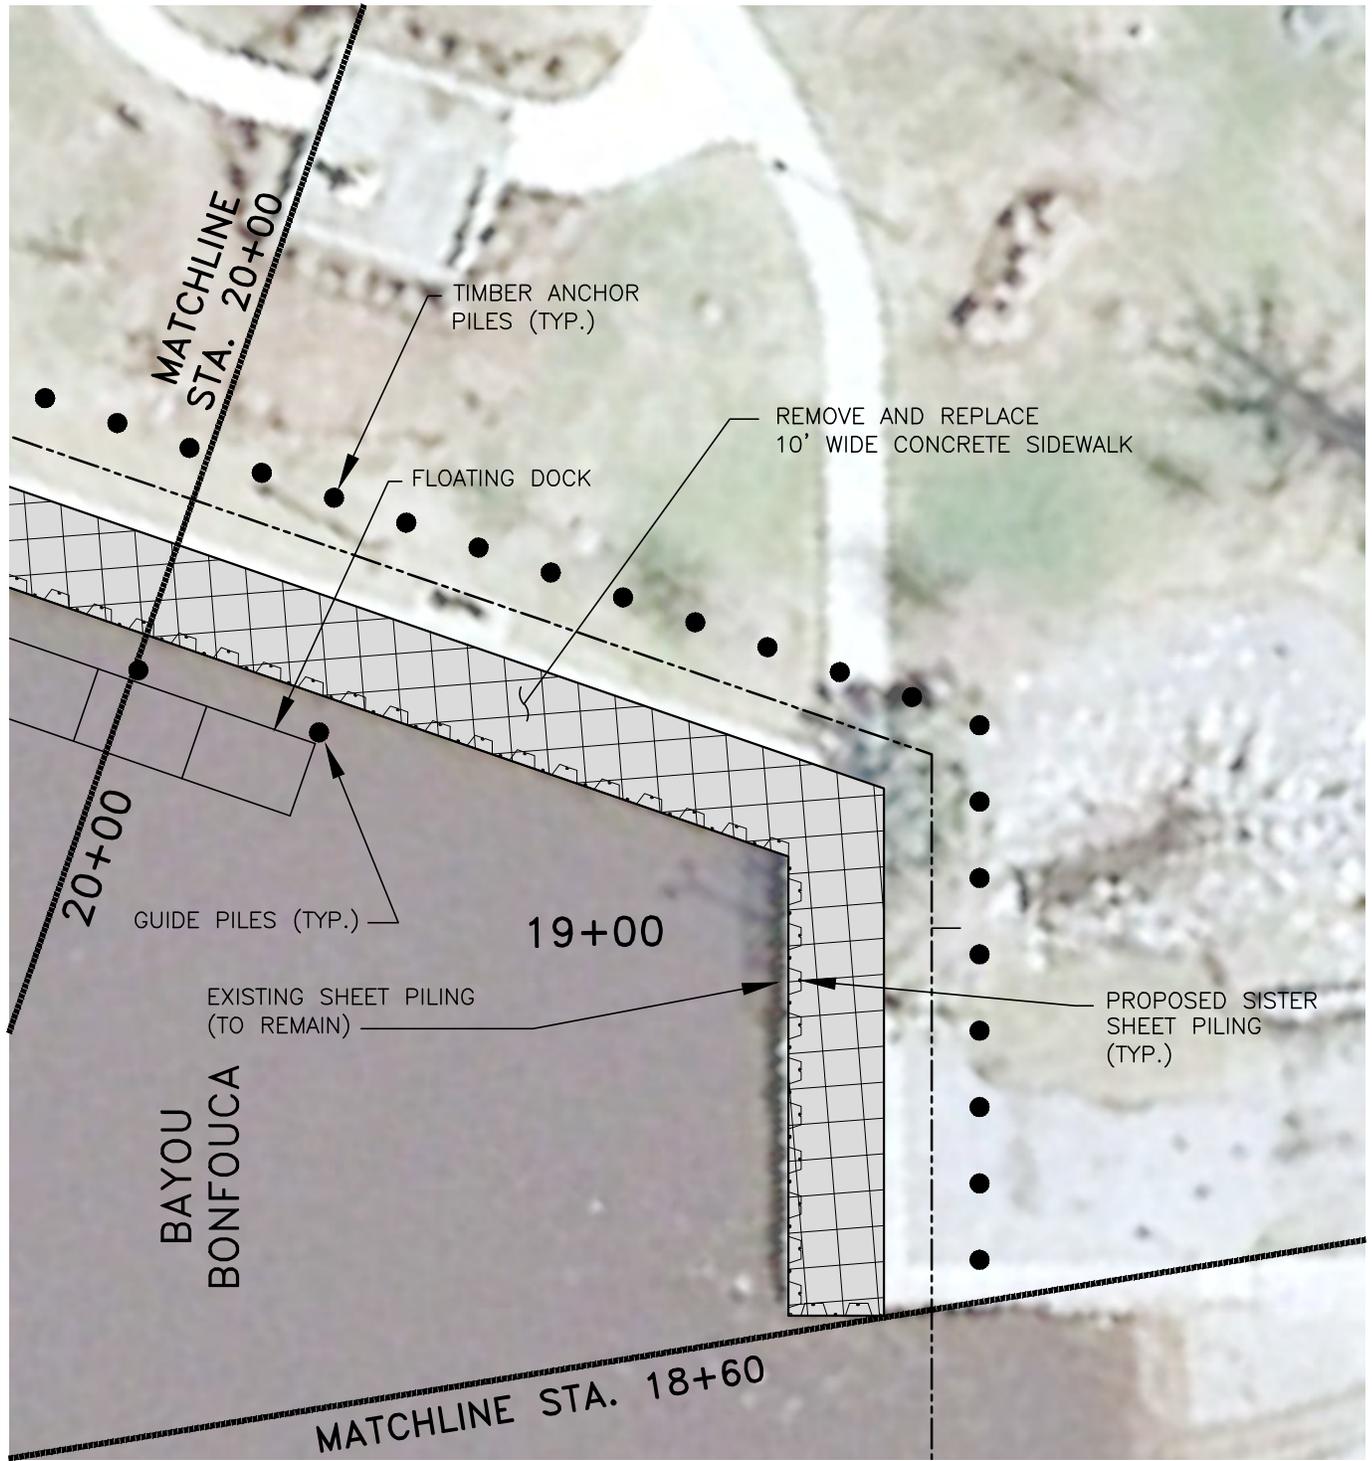


SLIDELL MUNICIPAL MARINA
AT HERITAGE PARK
SLIDELL, LOUISIANA

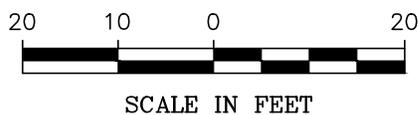


SHEET: 11
DRAWN BY:
APPROVED BY:
SCALE: 1" = 20'-0"
DATE: DECEMBER 2013
JOB NO. 413-0051.2000104.000

G:\DWGS\413\0051.2000104.000 Slidell Municipal Marina at Heritage Park\Permit Drawings\PERMIT PLANS.DWG/LAYOUT: SHT 12

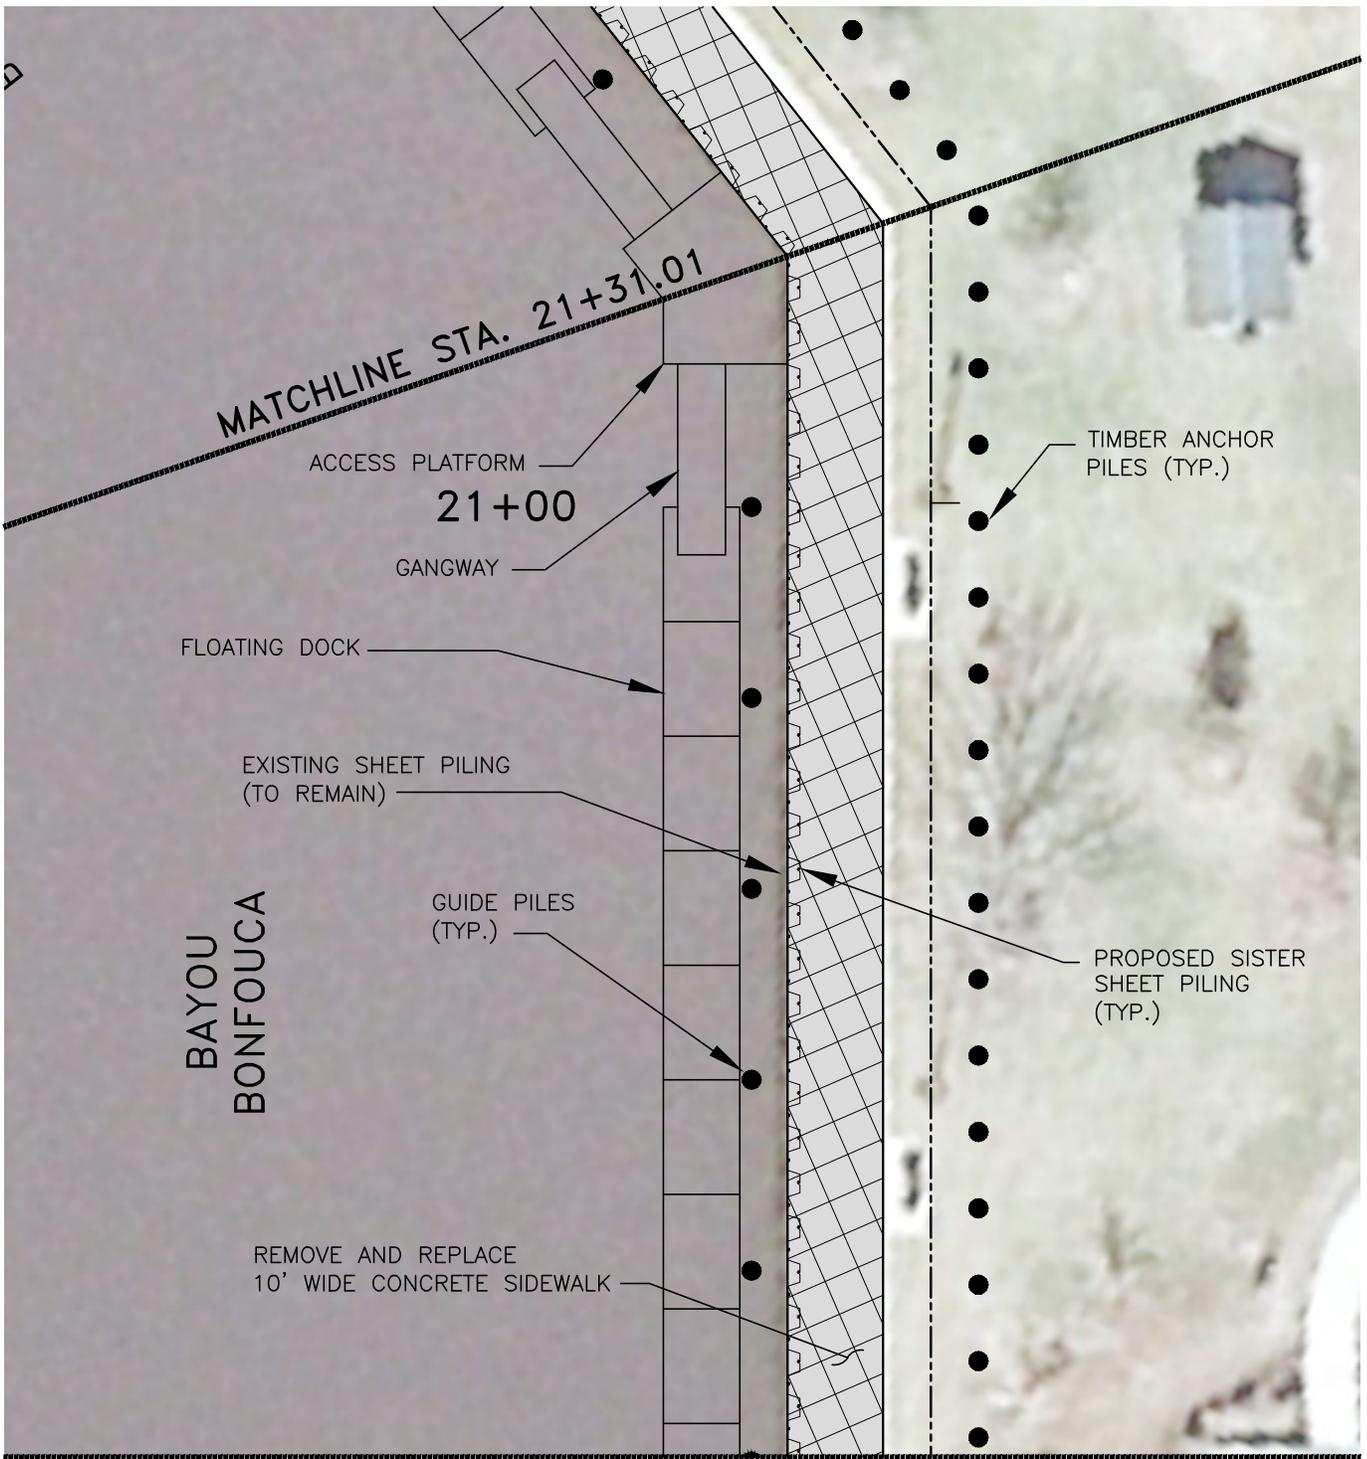


MATCHLINE STA. 20+00

SLIDELL MUNICIPAL MARINA
AT HERITAGE PARK
SLIDELL, LOUISIANA

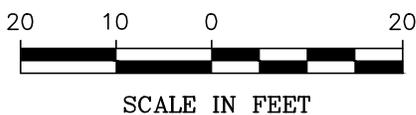


SHEET: 12
DRAWN BY:
APPROVED BY:
SCALE: 1" = 20'-0"
DATE: DECEMBER 2013
JOB NO. 413-0051.2000104.000

MATCHLINE STA. 22+68

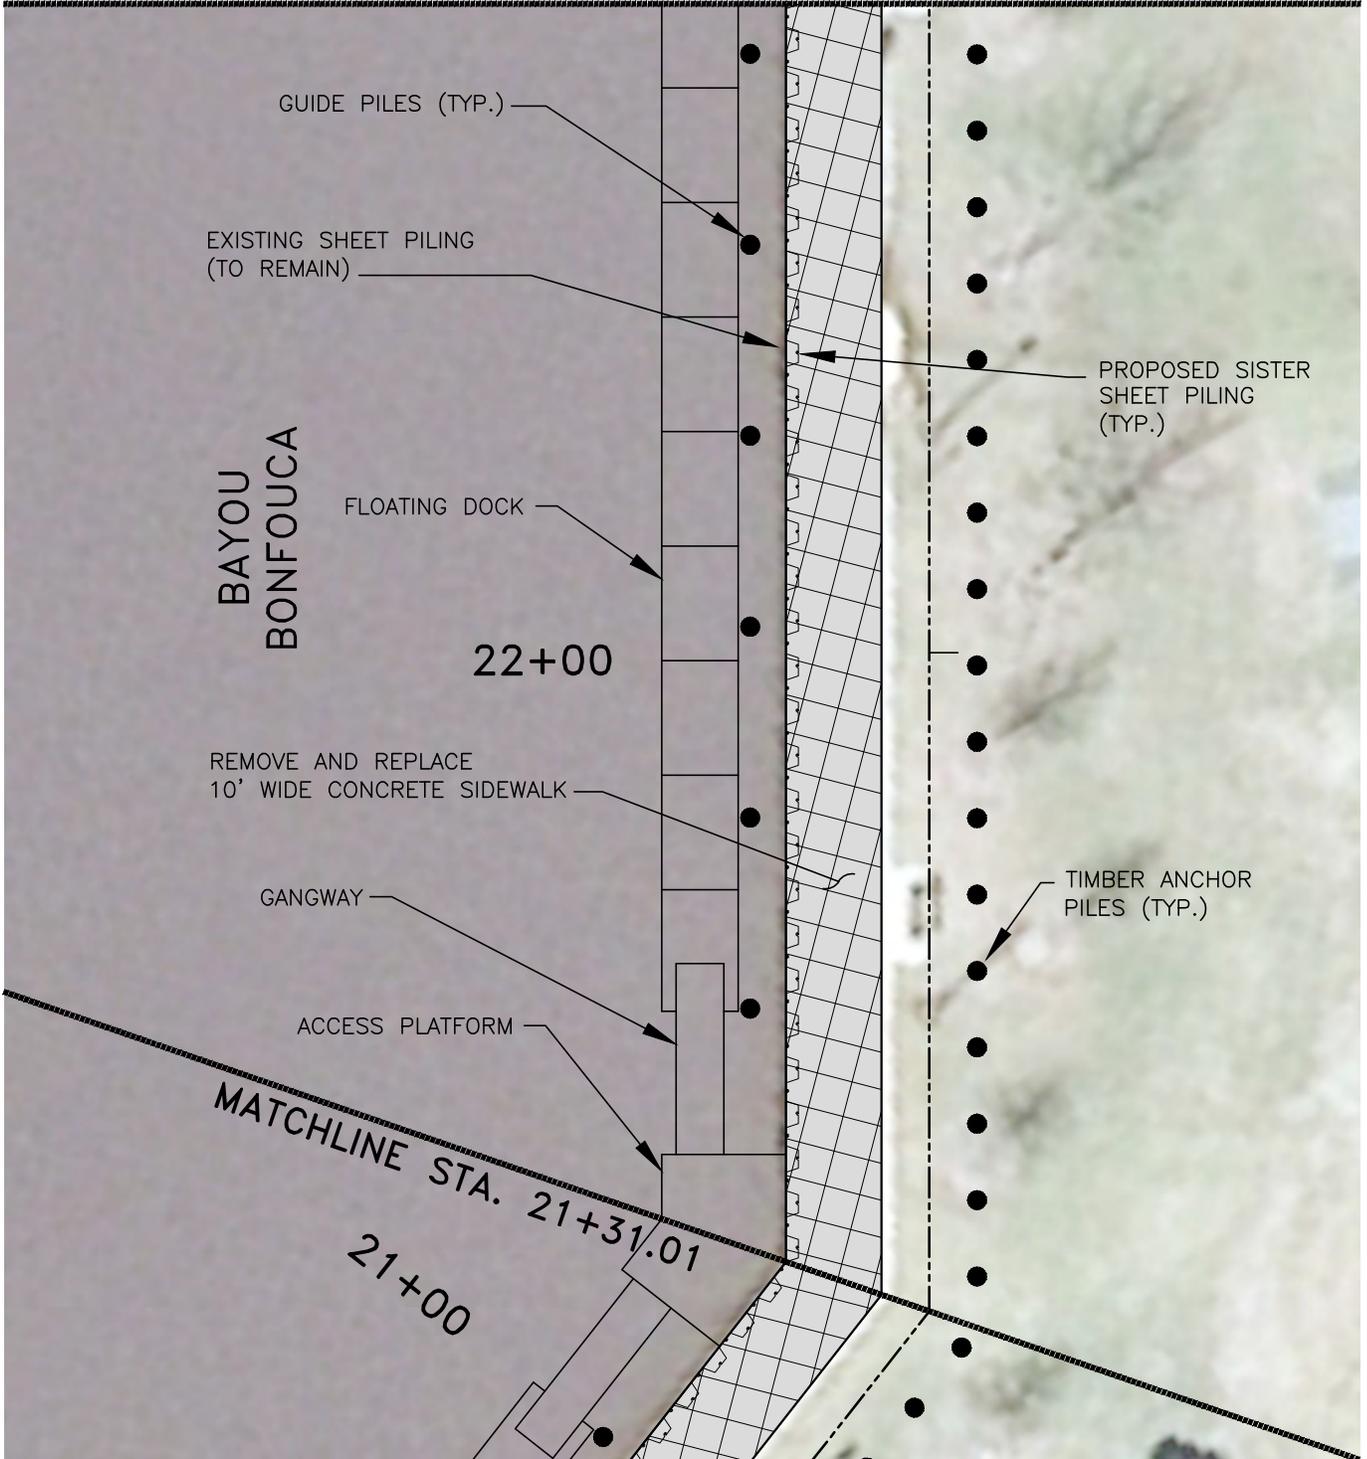


SLIDELL MUNICIPAL MARINA
AT HERITAGE PARK
SLIDELL, LOUISIANA

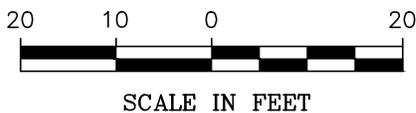


SHEET: 13
DRAWN BY:
APPROVED BY:
SCALE: 1" = 20'-0"
DATE: DECEMBER 2013
JOB NO. 413-0051.2000104.000

G:\DWGS\413\0051.2000104.000 Slidell Municipal Marina at Heritage Park\Permit Drawings\PERMIT PLANS.DWG/LAYOUT: SHT 14

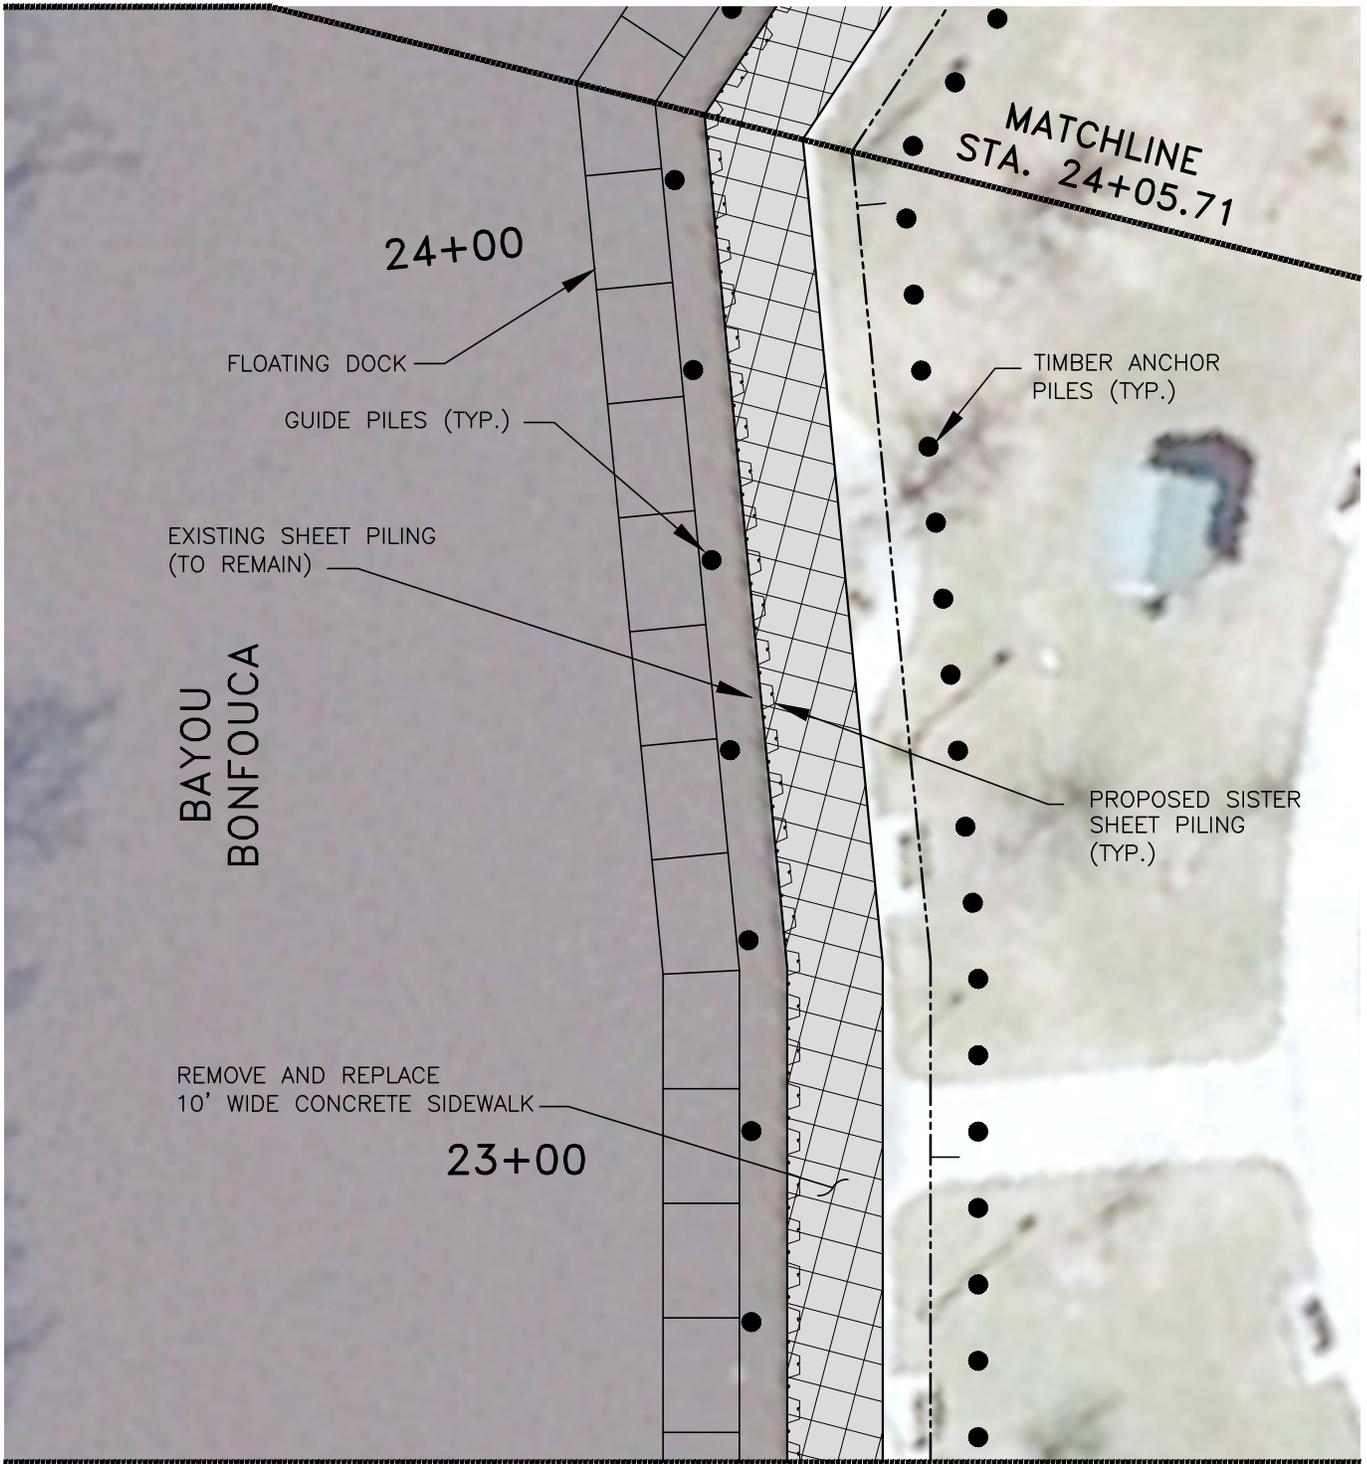


MATCHLINE STA. 22+68


SLIDELL MUNICIPAL MARINA
AT HERITAGE PARK
SLIDELL, LOUISIANA

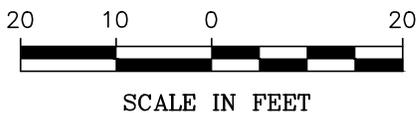

SHEET: 14
DRAWN BY:
APPROVED BY:
SCALE: 1" = 20'-0"
DATE: DECEMBER 2013
JOB NO. 413-0051.2000104.000

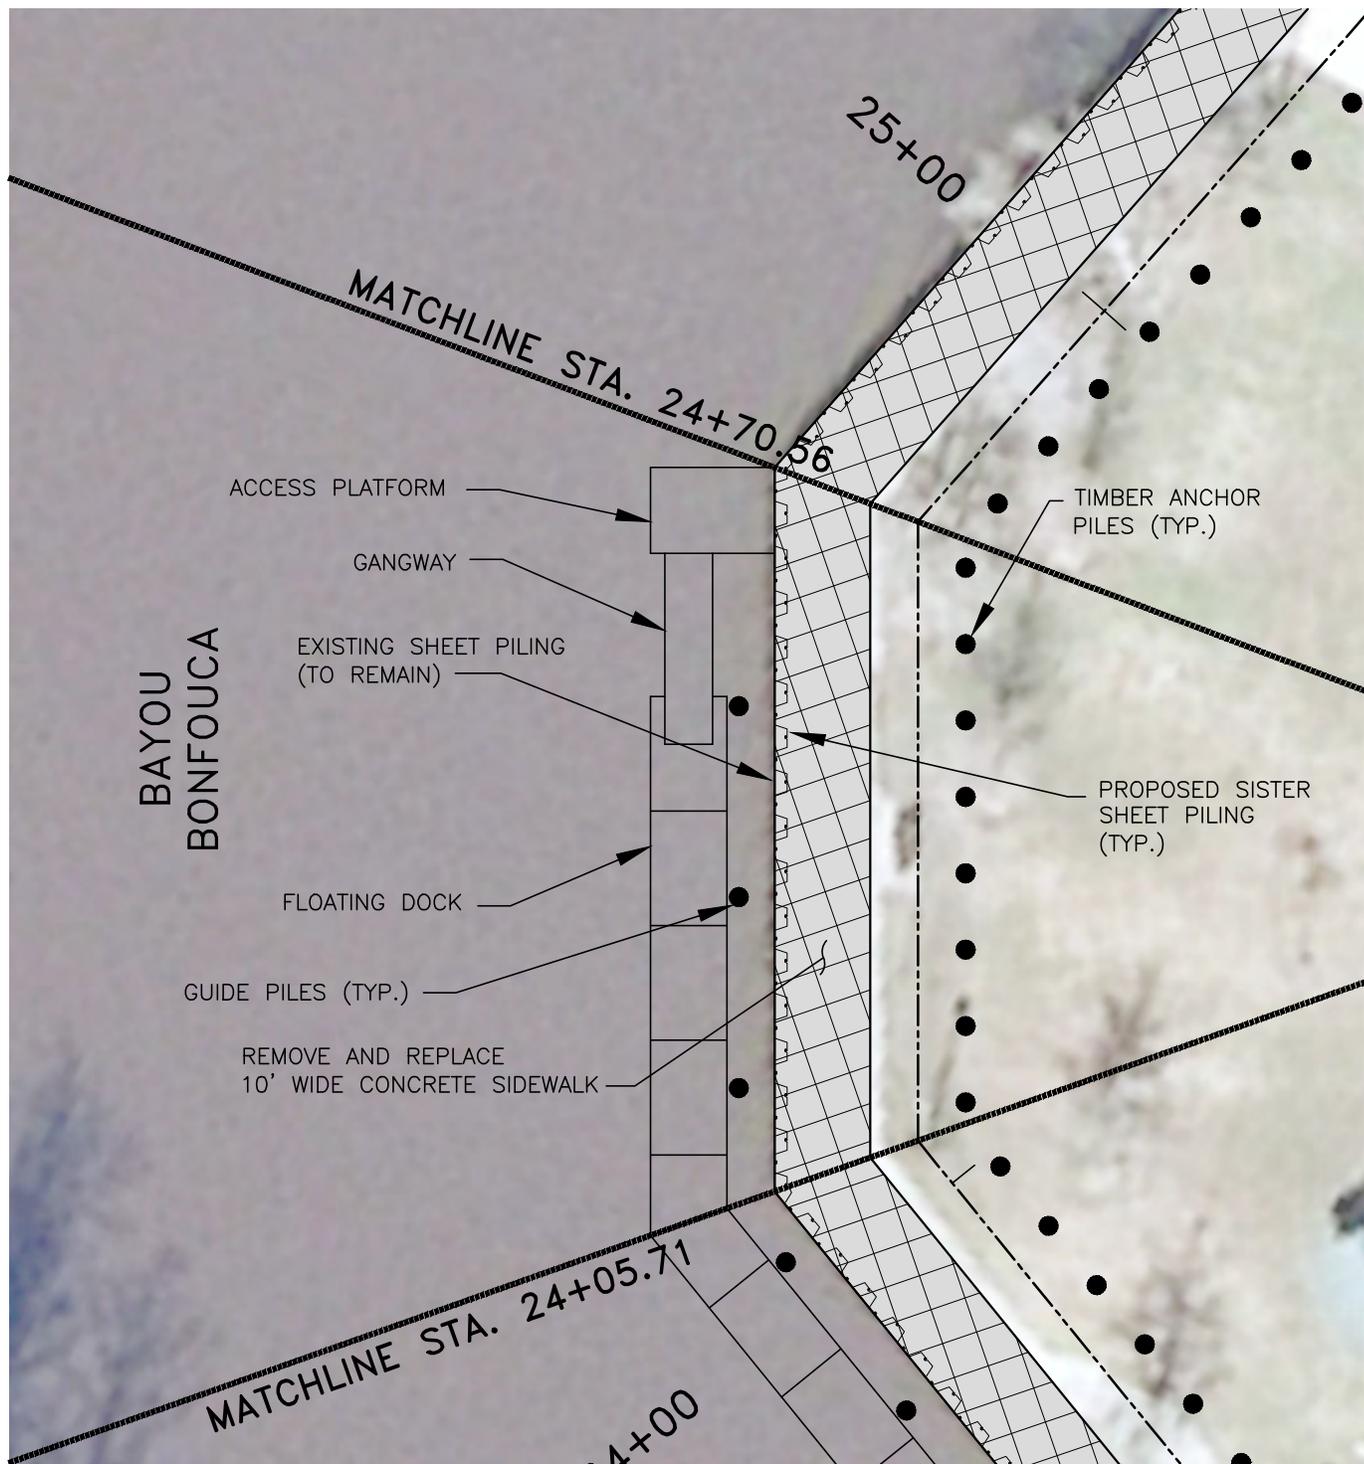


SLIDELL MUNICIPAL MARINA
AT HERITAGE PARK
SLIDELL, LOUISIANA

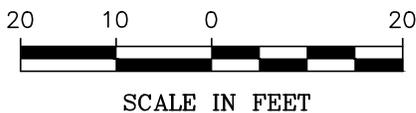


SHEET: 15
DRAWN BY:
APPROVED BY:
SCALE: 1" = 20'-0"
DATE: DECEMBER 2013
JOB NO. 413-0051.2000104.000

G:\DWGS\413\0051.2000104.000 Slidell Municipal Marina at Heritage Park\Permit Drawings\PERMIT PLANS.DWG/LAYOUT: SHT 16

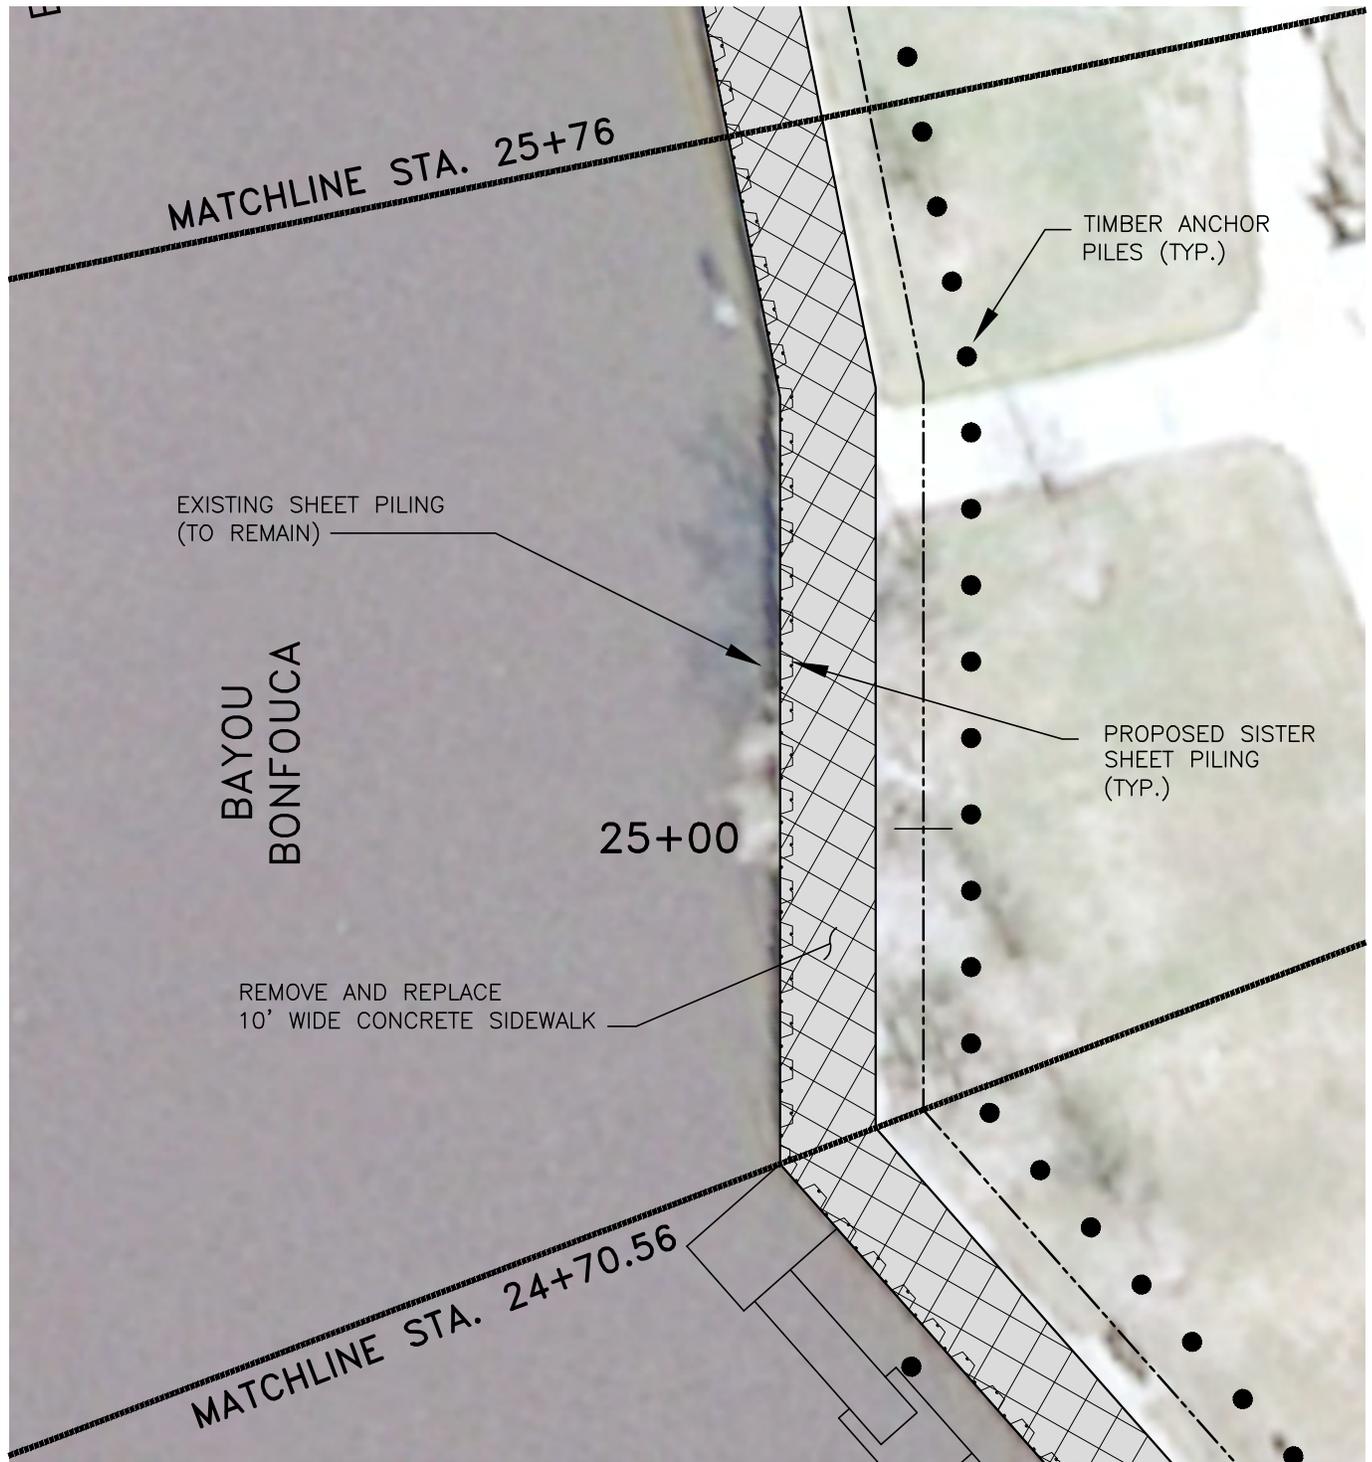


SLIDELL MUNICIPAL MARINA
AT HERITAGE PARK
SLIDELL, LOUISIANA

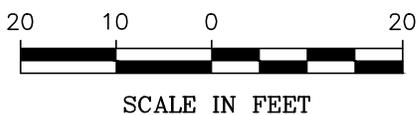


SHEET: 16
DRAWN BY:
APPROVED BY:
SCALE: 1" = 20'-0"
DATE: DECEMBER 2013
JOB NO. 413-0051.2000104.000

G:\DWGS\413\0051.2000104.000 Slidell Municipal Marina at Heritage Park\Permit Drawings\PERMIT PLANS.DWG/LAYOUT: SHT 17

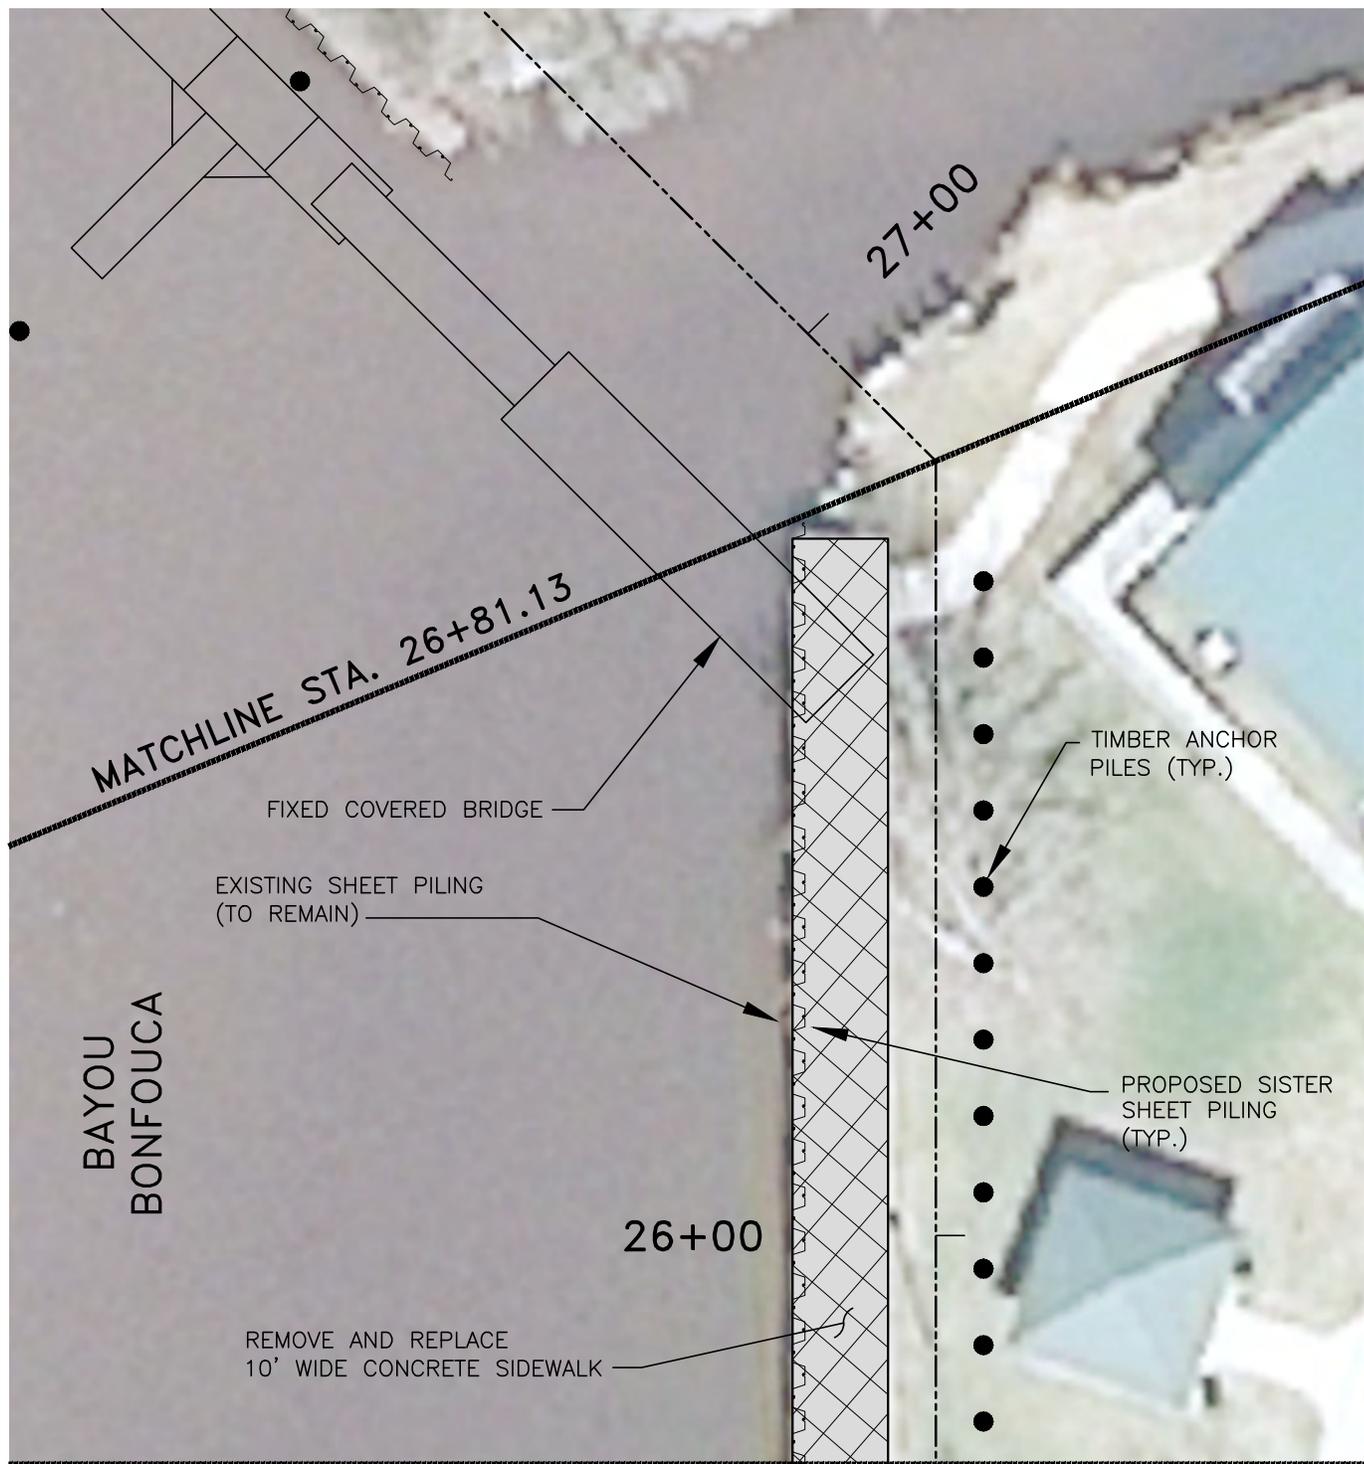


MATCHLINE STA. 25+76

SLIDELL MUNICIPAL MARINA
 AT HERITAGE PARK
 SLIDELL, LOUISIANA

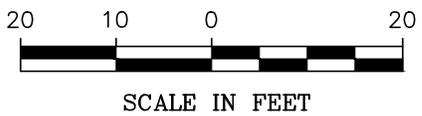


SHEET: 17
DRAWN BY:
APPROVED BY:
SCALE: 1" = 20'-0"
DATE: DECEMBER 2013
JOB NO. 413-0051.2000104.000

MATCHLINE STA. 28+15

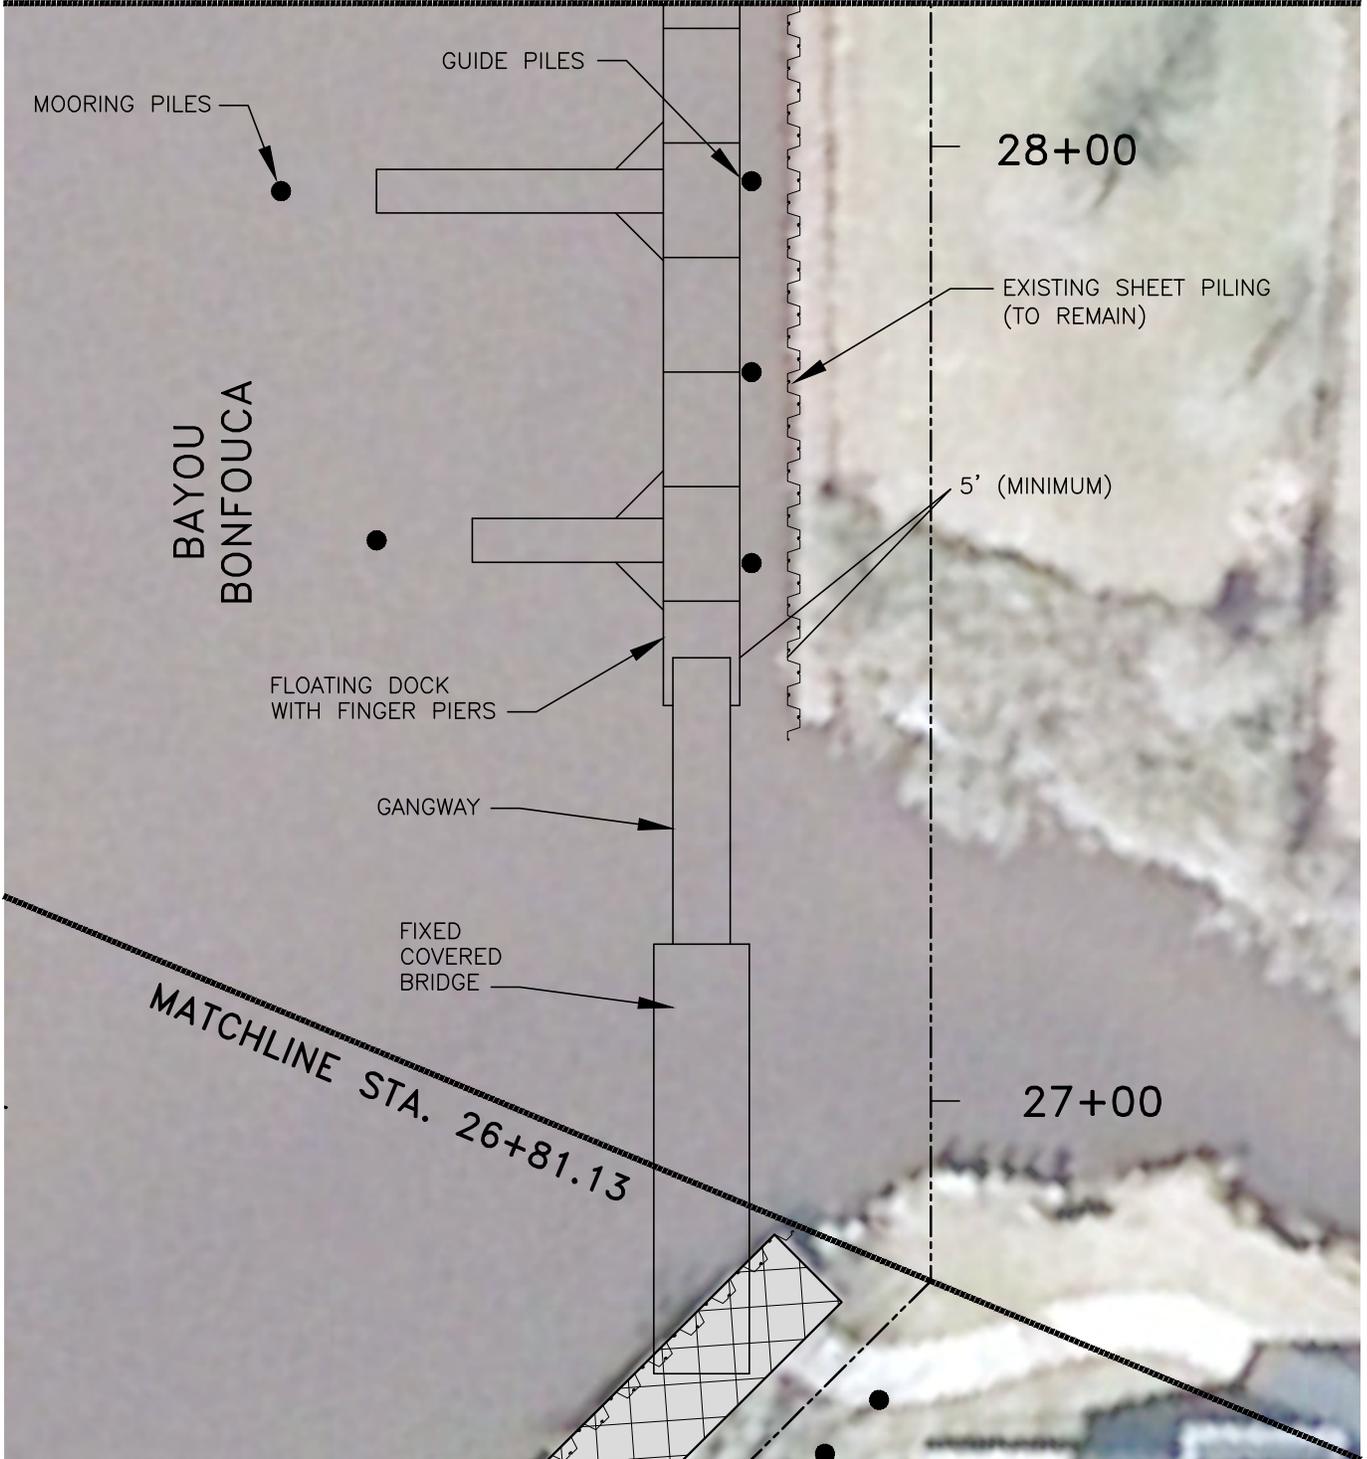


MATCHLINE STA. 26+81.13

SLIDELL MUNICIPAL MARINA
AT HERITAGE PARK
SLIDELL, LOUISIANA

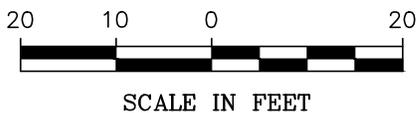


SHEET: 18
DRAWN BY:
APPROVED BY:
SCALE: 1" = 20'-0"
DATE: DECEMBER 2013
JOB NO. 413-0051.2000104.000

G:\DWGS\413\0051.2000104.000 Slidell Municipal Marina at Heritage Park\Permit Drawings\PERMIT PLANS.DWG/LAYOUT: SHT 19

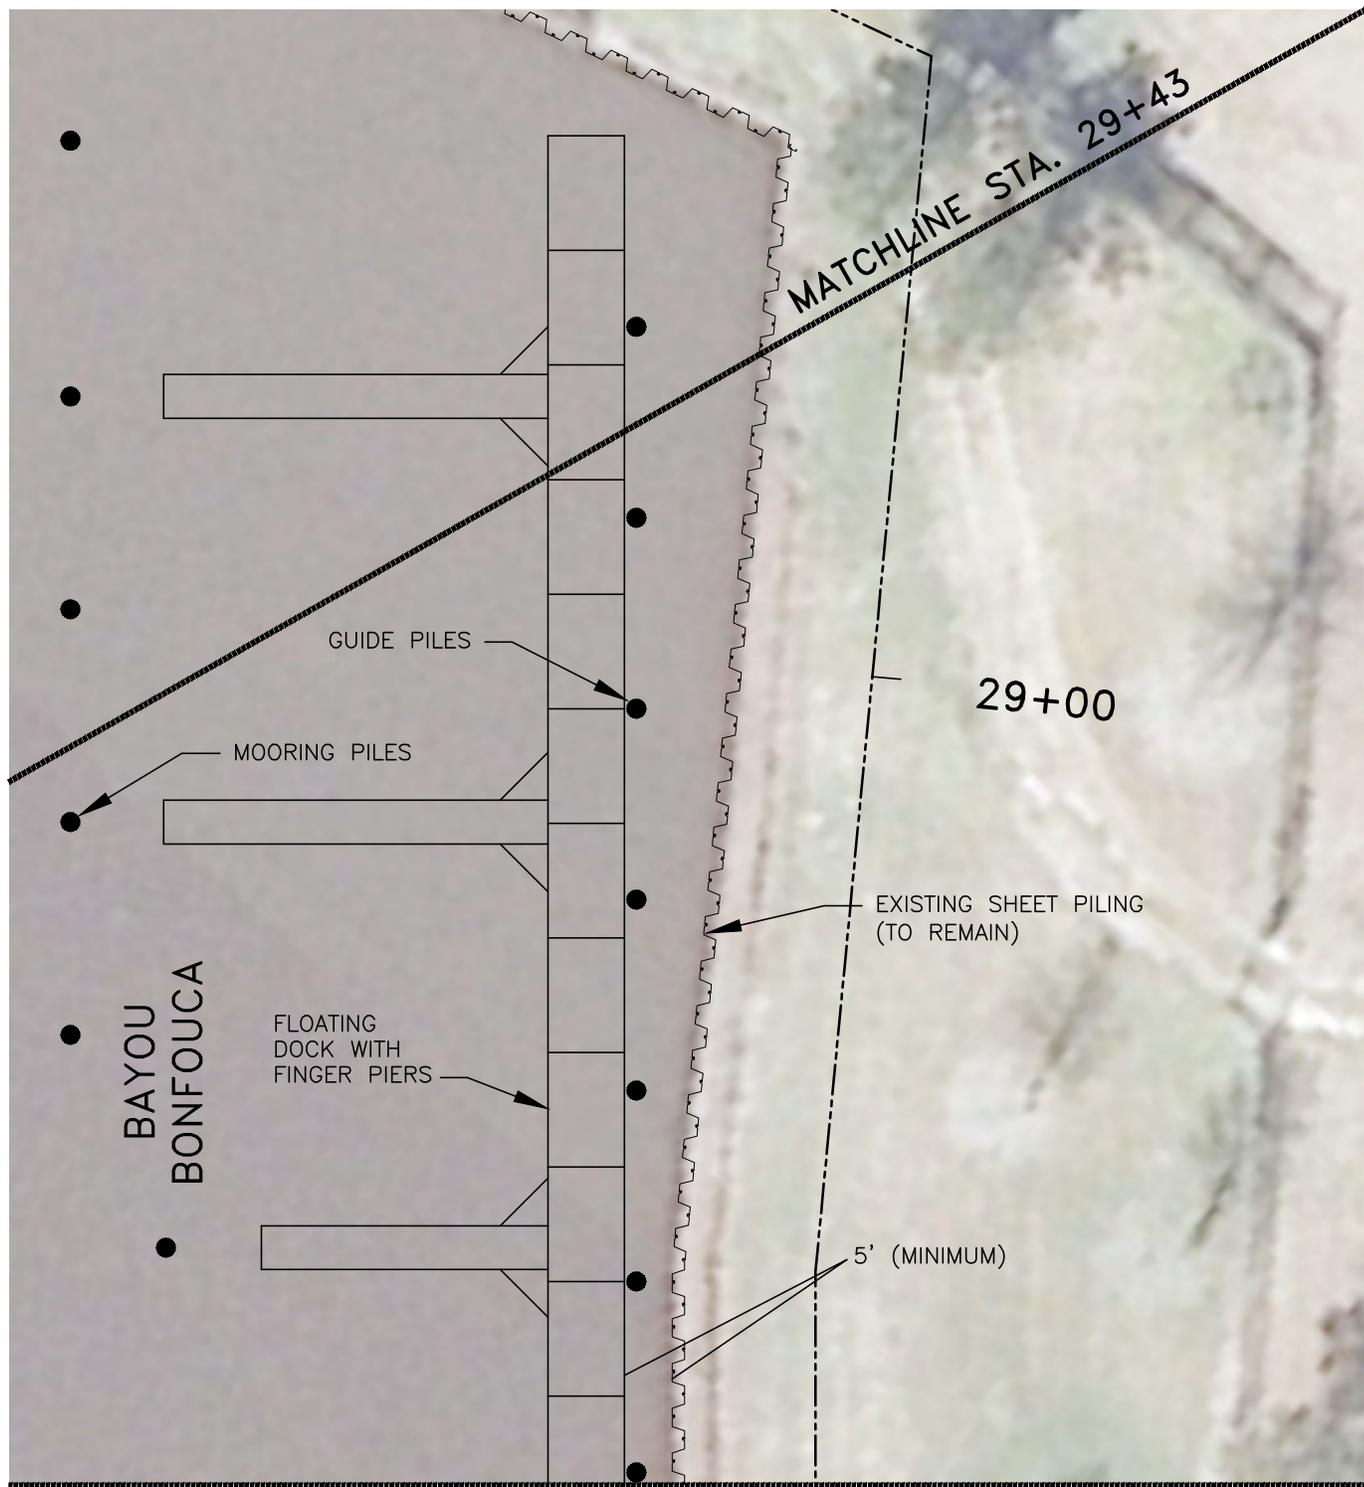

MATCHLINE STA. 28+15

SLIDELL MUNICIPAL MARINA
AT HERITAGE PARK
SLIDELL, LOUISIANA

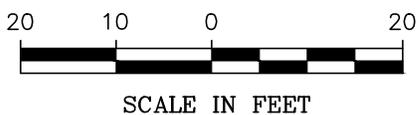

SHEET: 19
DRAWN BY:
APPROVED BY:
SCALE: 1" = 20'-0"
DATE: DECEMBER 2013
JOB NO. 413-0051.2000104.000

MATCHLINE STA. 30+67

BAYOU
BONFOUCA

MOORING PILES

FLOATING DOCK
WITH FINGER PIERS

GUIDE PILES


EXISTING SHEET PILING
(TO REMAIN)

30+00

MATCHLINE STA. 29+43


29+00

SLIDELL MUNICIPAL MARINA
AT HERITAGE PARK
SLIDELL, LOUISIANA

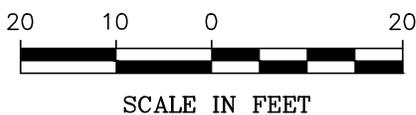


SHEET: 20
DRAWN BY:
APPROVED BY:
SCALE: 1" = 20'-0"
DATE: DECEMBER 2013
JOB NO. 413-0051.2000104.000

G:\DWGS\413\0051.2000104.000 Slidell Municipal Marina at Heritage Park\Permit Drawings\PERMIT PLANS.DWG/LAYOUT: SHT 21

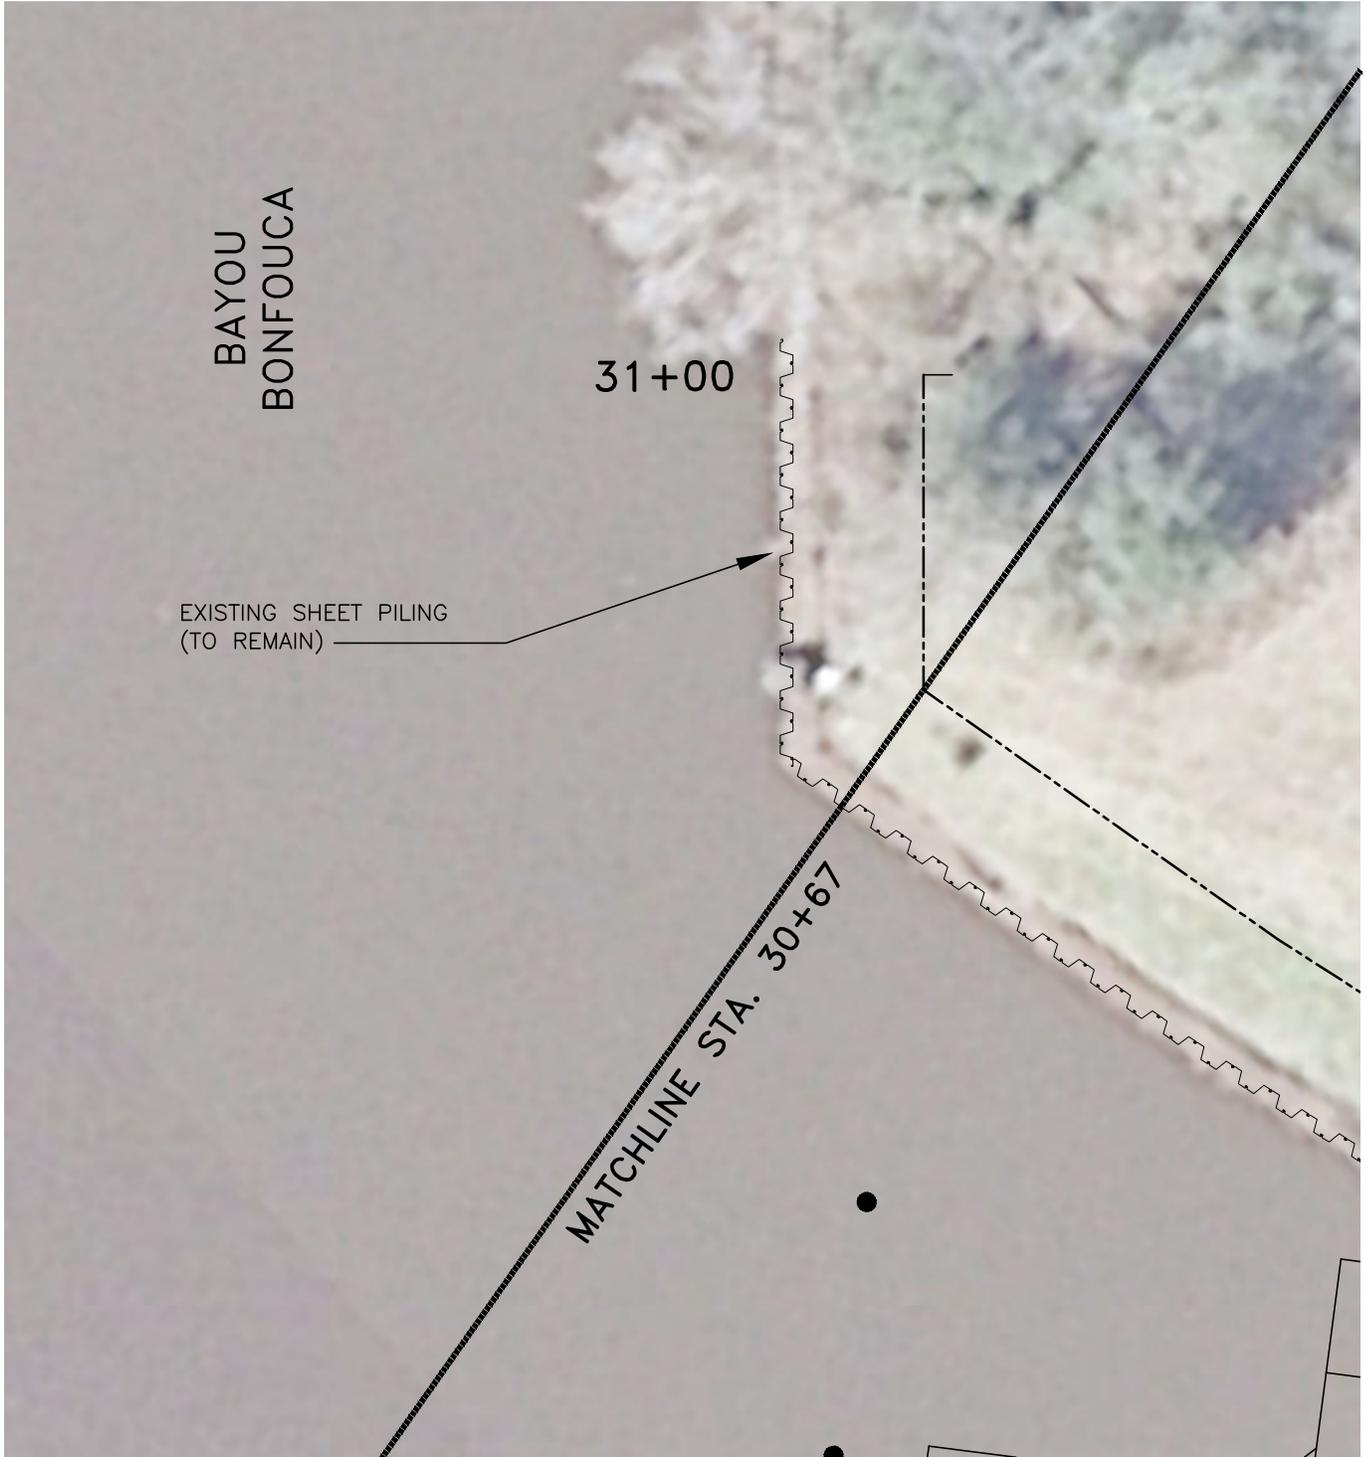


SLIDELL MUNICIPAL MARINA
AT HERITAGE PARK
SLIDELL, LOUISIANA

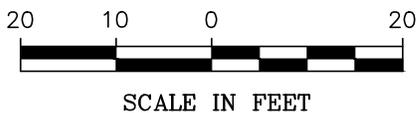


SHEET: 21
DRAWN BY:
APPROVED BY:
SCALE: 1" = 20'-0"
DATE: DECEMBER 2013
JOB NO. 413-0051.2000104.000


G:\DWGS\413\0051.2000104.000 Slidell Municipal Marina at Heritage Park\Permit Drawings\PERMIT PLANS.DWG/LAYOUT: 22-wetlands

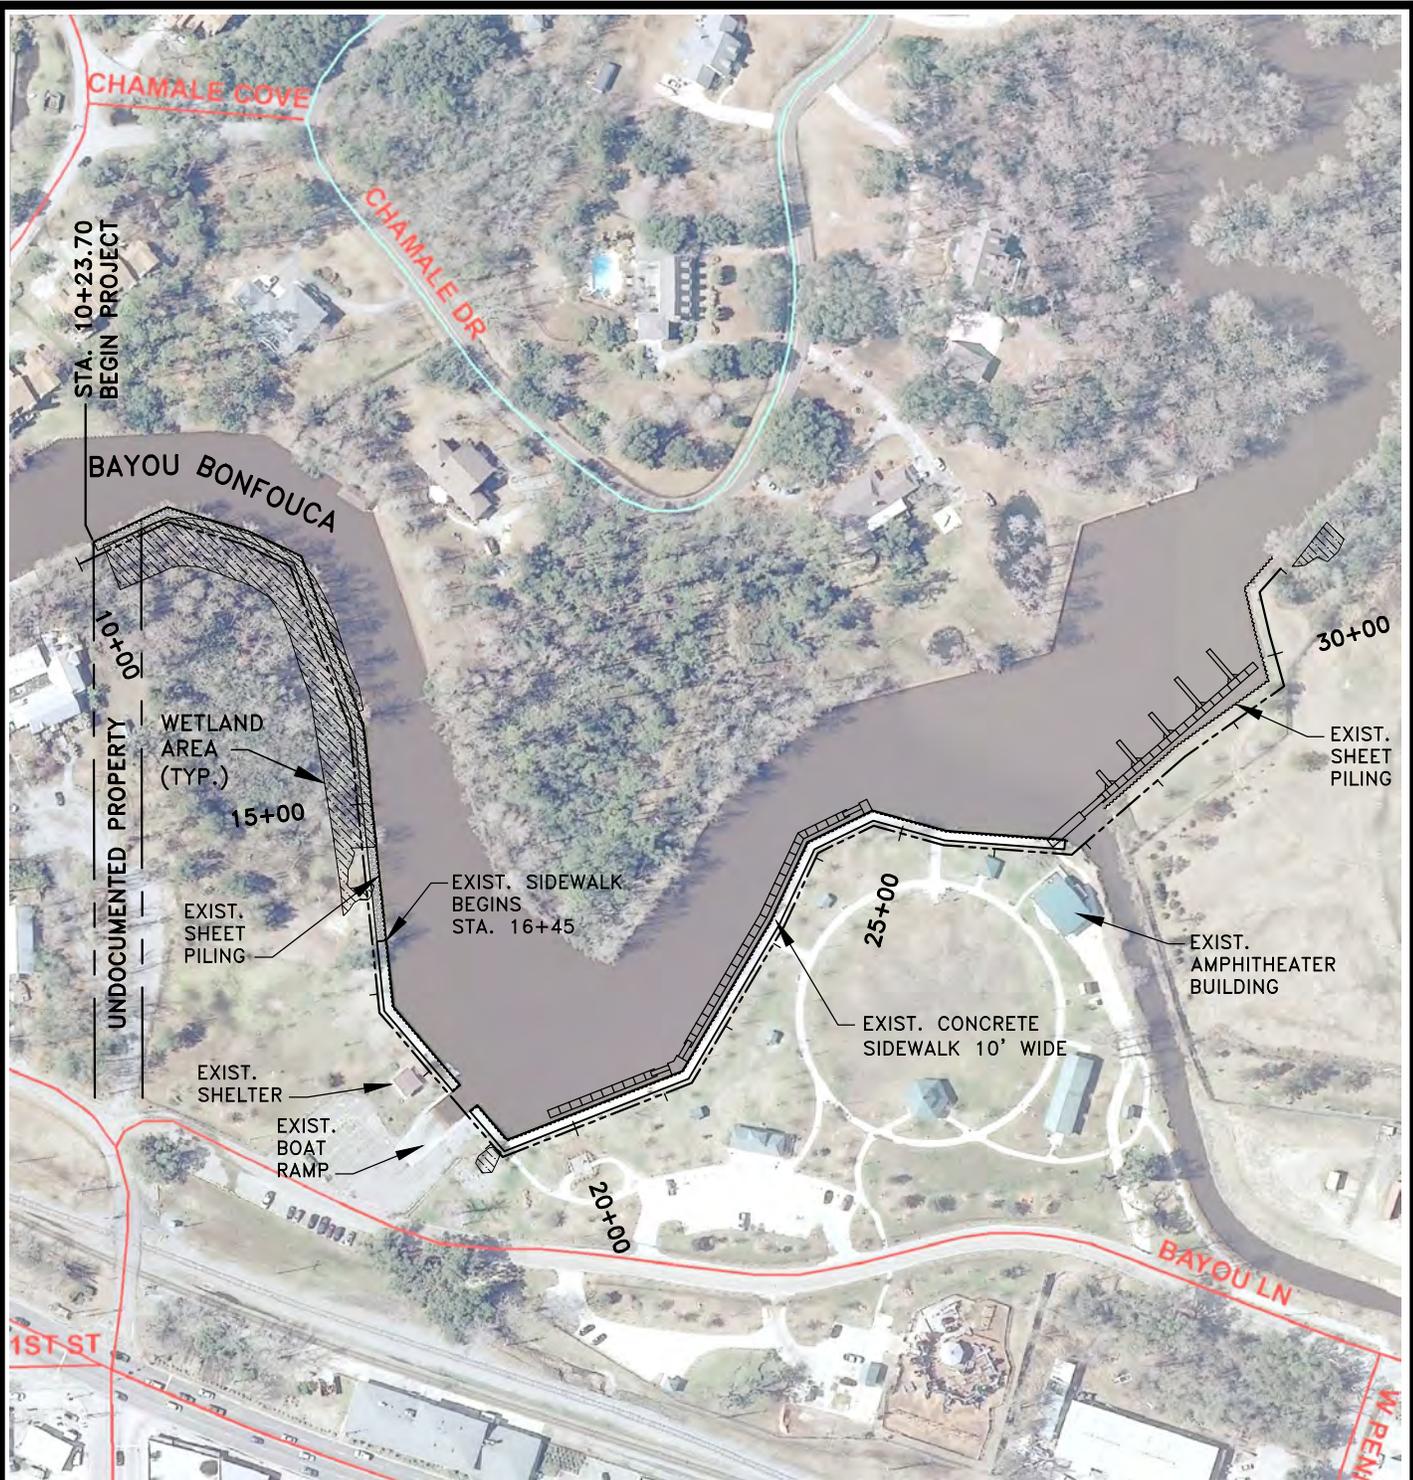

SLIDELL MUNICIPAL MARINA
AT HERITAGE PARK
SLIDELL, LOUISIANA

 

WETLANDS DELINEATION

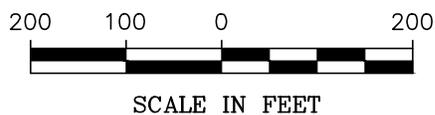


SHEET: 22
DRAWN BY:
APPROVED BY:
SCALE: 1" = 200'-0"
DATE: DECEMBER 2013
JOB NO. 413-0051.2000104.000

G:\DWGS\413\0051.2000104.000 Slidell Municipal Marina at Heritage Park\Permit Drawings\PERMIT PLANS.DWG/LAYOUT: 22A— areas to be cleared




AREA TO BE FILLED	= 0.3 ACRES
AREA TO BE CLEARED	= 0.3 ACRES
TOTAL WETLANDS	= 0.6 ACRES
WETLANDS TO BE CLEARED/FILLED	= 0.2 ACRES

SLIDELL MUNICIPAL MARINA
AT HERITAGE PARK
SLIDELL, LOUISIANA

 


AREAS TO BE CLEARED

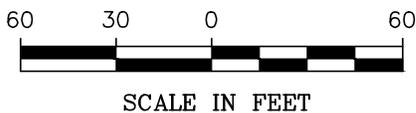


SHEET: 22A
DRAWN BY:
APPROVED BY:
SCALE: 1" = 60'-0"
DATE: DECEMBER 2013
JOB NO. 413-0051.2000104.000

G:\DWGS\413\0051.2000104.000 Slidell Municipal Marina at Heritage Park\Permit Drawings\PERMIT PLANS.DWG/LAYOUT: SHT 23-dock1

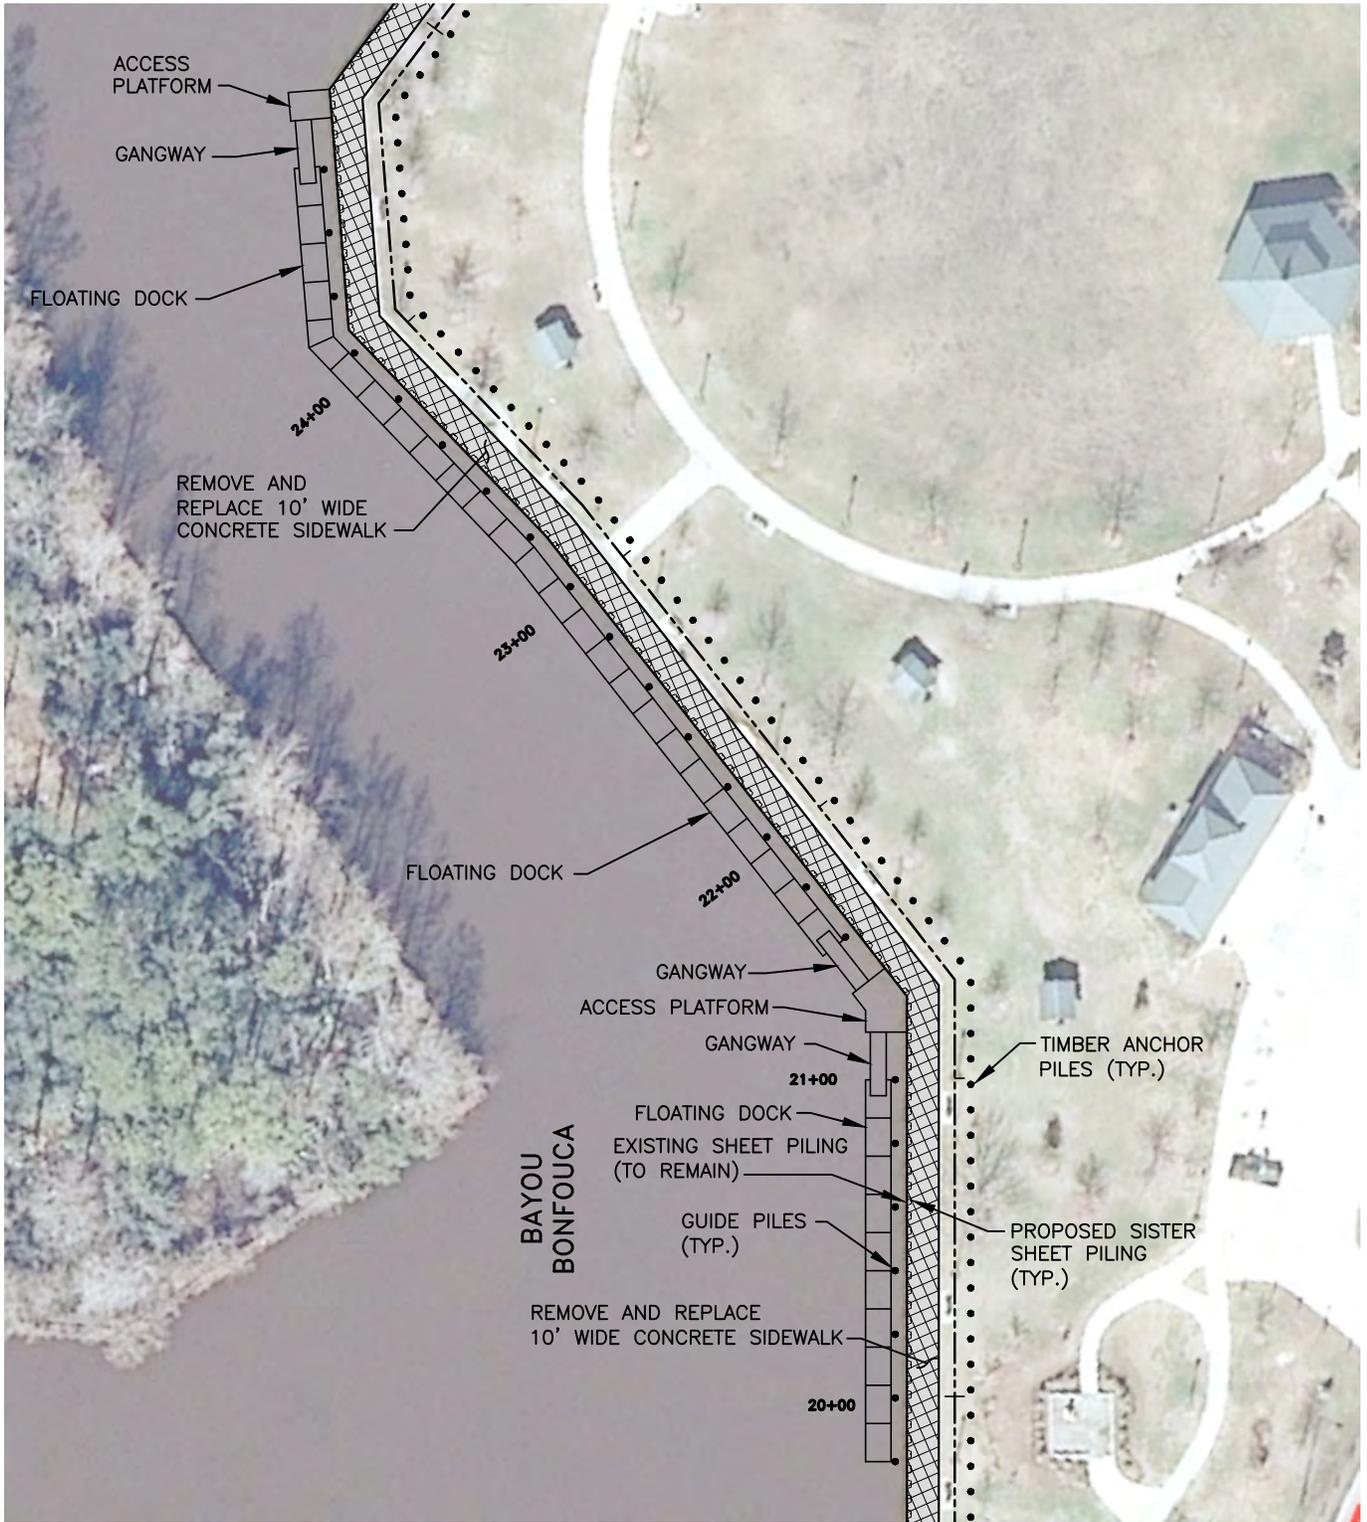


SLIDELL MUNICIPAL MARINA
AT HERITAGE PARK
SLIDELL, LOUISIANA

DOCK PLAN

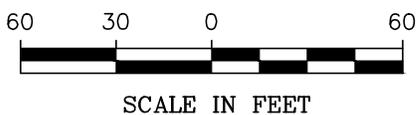


SHEET: 23
DRAWN BY:
APPROVED BY:
SCALE: 1" = 60'-0"
DATE: DECEMBER 2013
JOB NO. 413-0051.2000104.000

G:\DWGS\413\0051.2000104.000 Slidell Municipal Marina at Heritage Park\Permit Drawings\PERMIT PLANS.DWG/LAYOUT: SHT 24-dock2

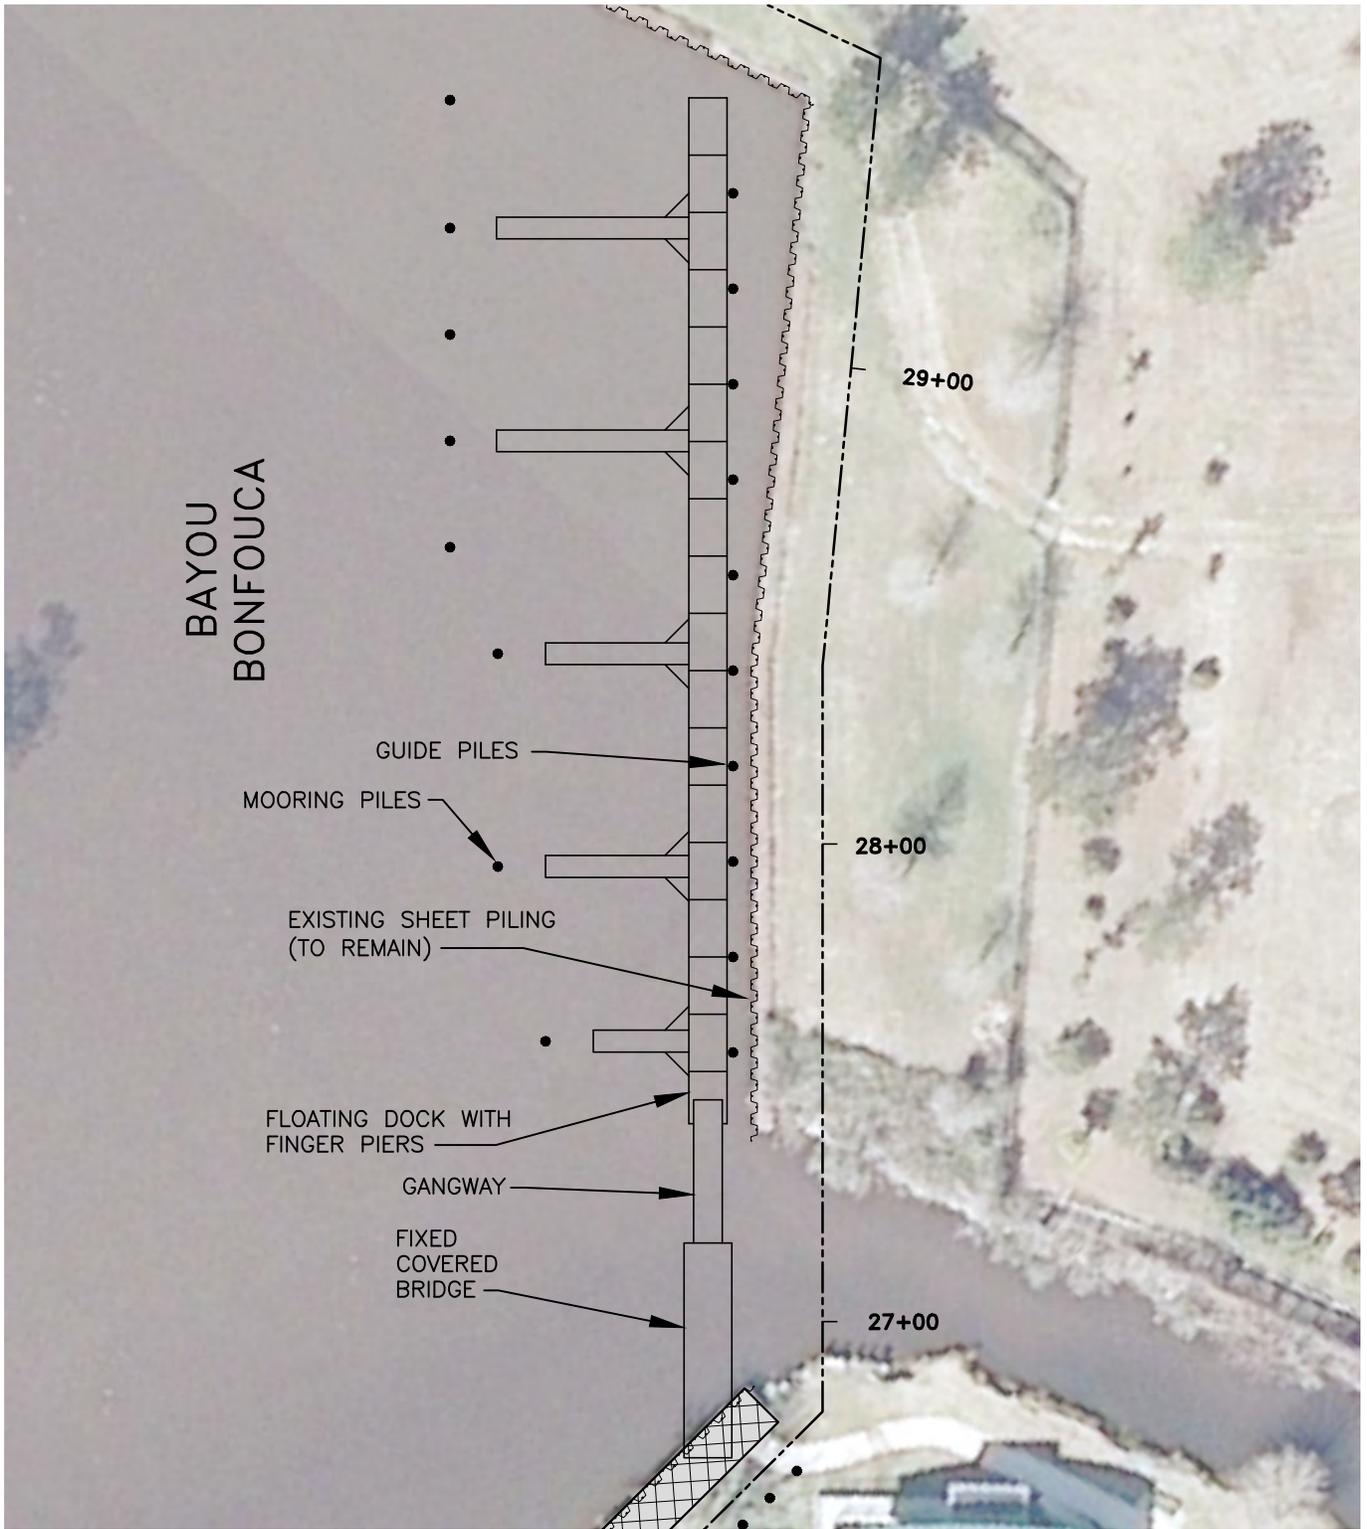


SLIDELL MUNICIPAL MARINA
AT HERITAGE PARK
SLIDELL, LOUISIANA

DOCK PLAN

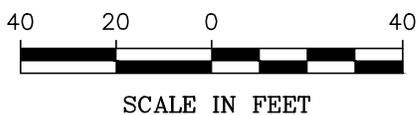


SHEET: 24
DRAWN BY:
APPROVED BY:
SCALE: 1" = 40'-0"
DATE: DECEMBER 2013
JOB NO. 413-0051.2000104.000

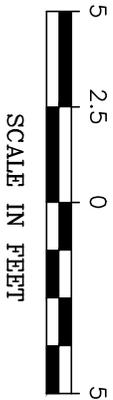

SCALE IN FEET


SLIDELL MUNICIPAL MARINA
AT HERITAGE PARK
SLIDELL, LOUISIANA

TYPICAL SECTION 1

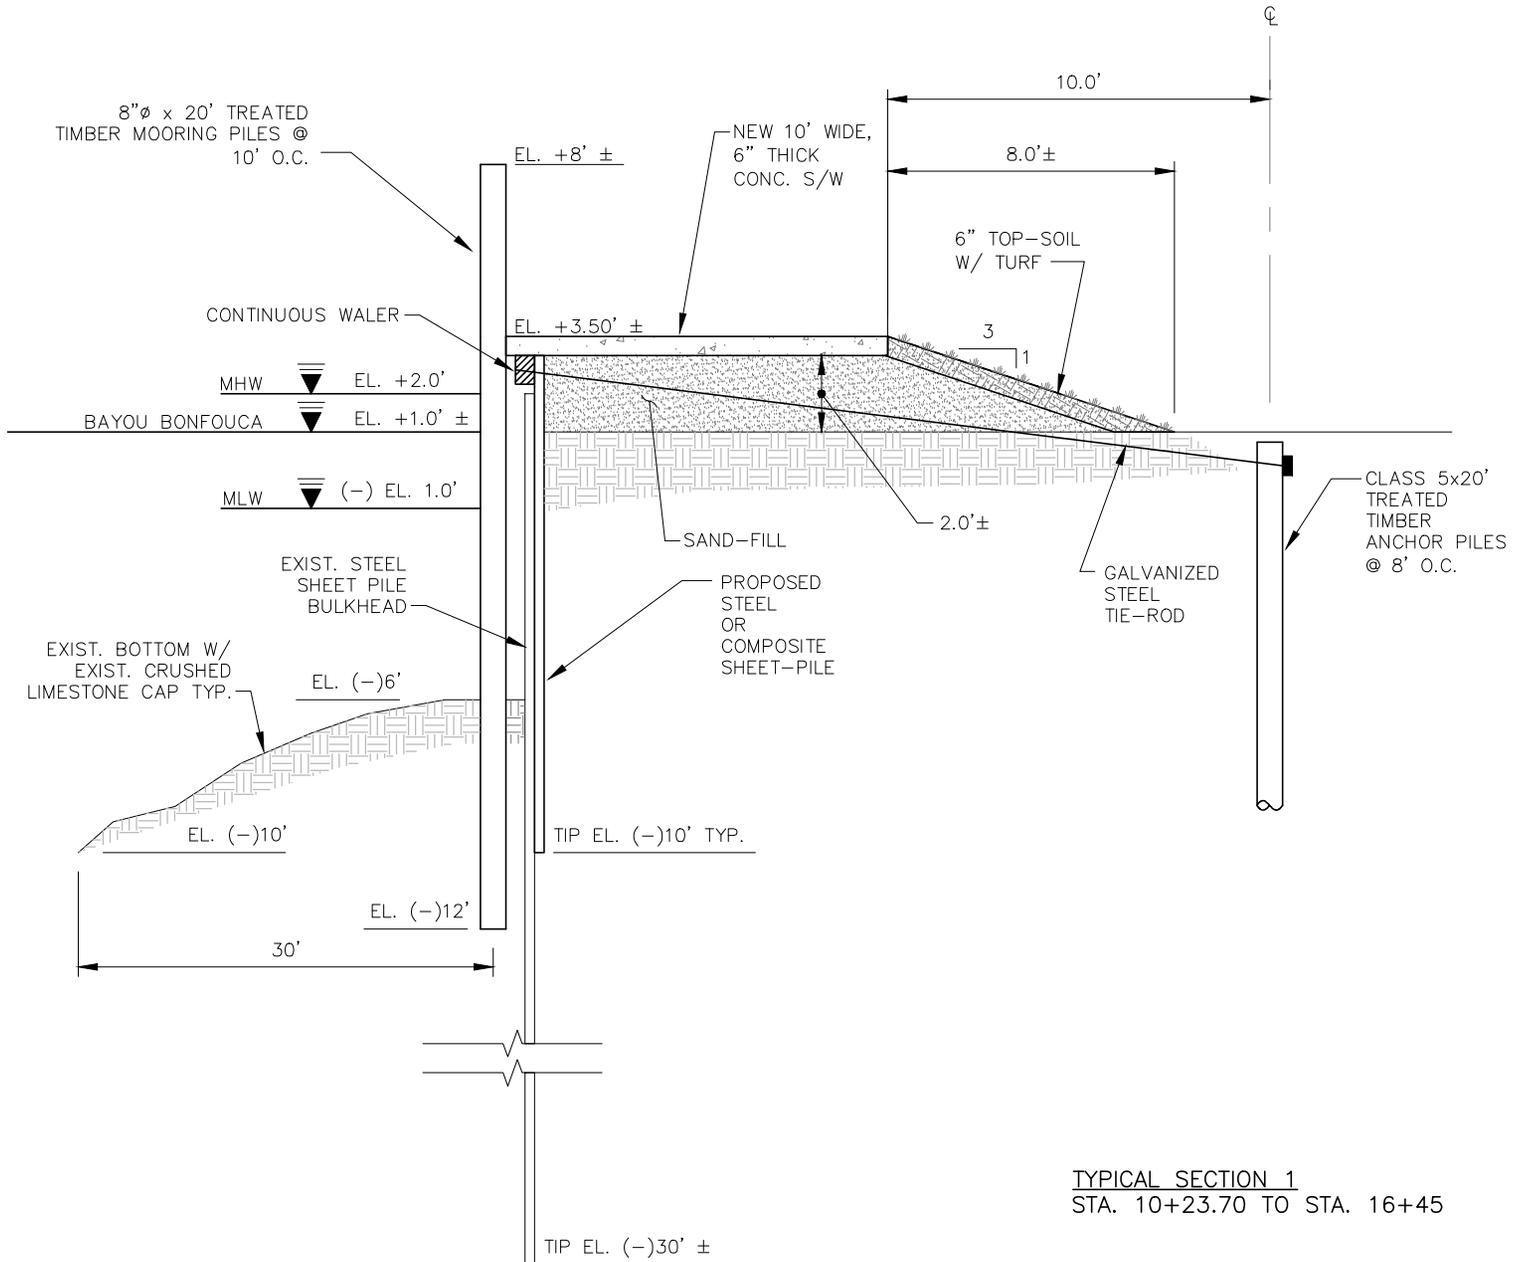

TYPICAL SECTION 1
STA. 10+23.70 TO STA. 16+45


SHEET: 25
DRAWN BY:
APPROVED BY:
SCALE: 1" = 5'-0"
DATE: DECEMBER 2013
JOB NO. 413-0051.2000104.000

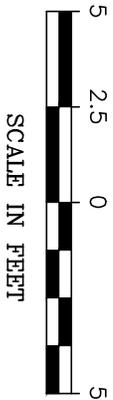

SCALE IN FEET

SLIDELL MUNICIPAL MARINA
AT HERITAGE PARK
SLIDELL, LOUISIANA

TYPICAL SECTION 2

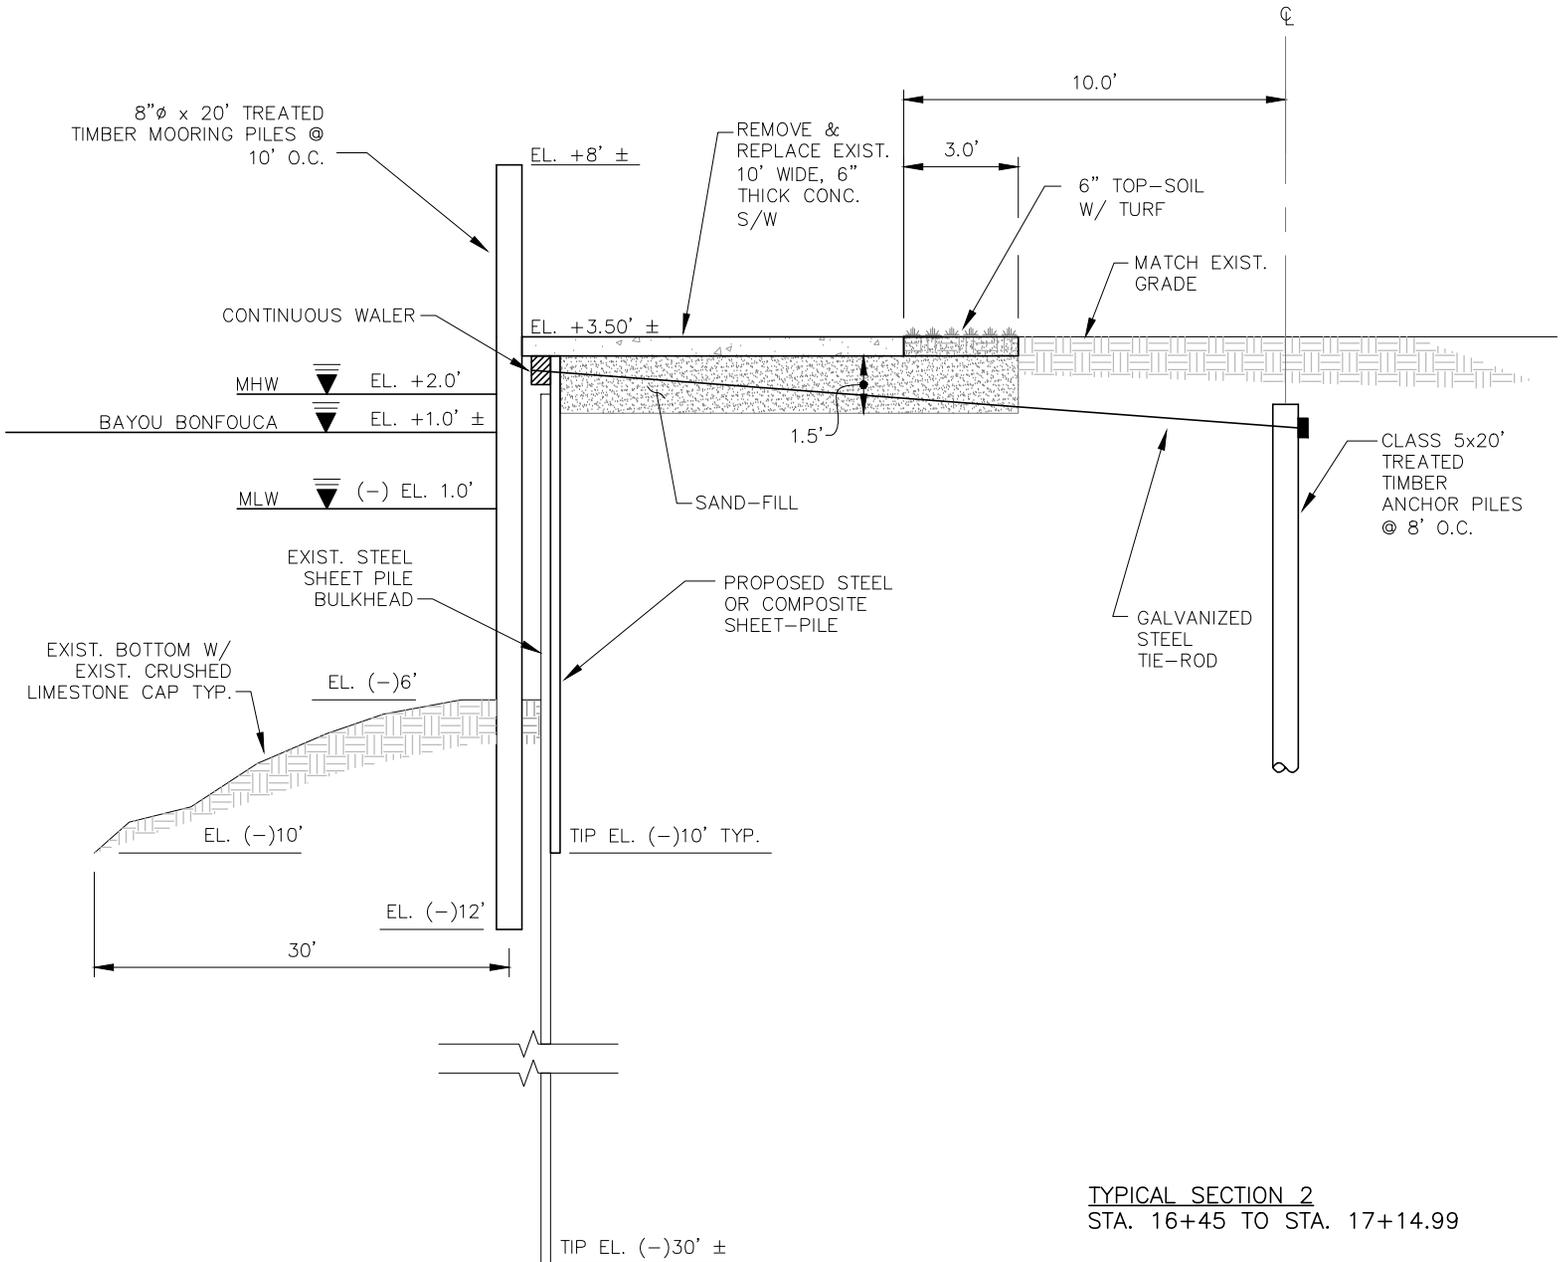

TYPICAL SECTION 2
STA. 16+45 TO STA. 17+14.99


SHEET: 26
DRAWN BY:
APPROVED BY:
SCALE: 1" = 5'-0"
DATE: DECEMBER 2013
JOB NO. 413-0051.2000104.000



SCALE IN FEET

SLIDELL MUNICIPAL MARINA
AT HERITAGE PARK
SLIDELL, LOUISIANA

TYPICAL SECTION 3

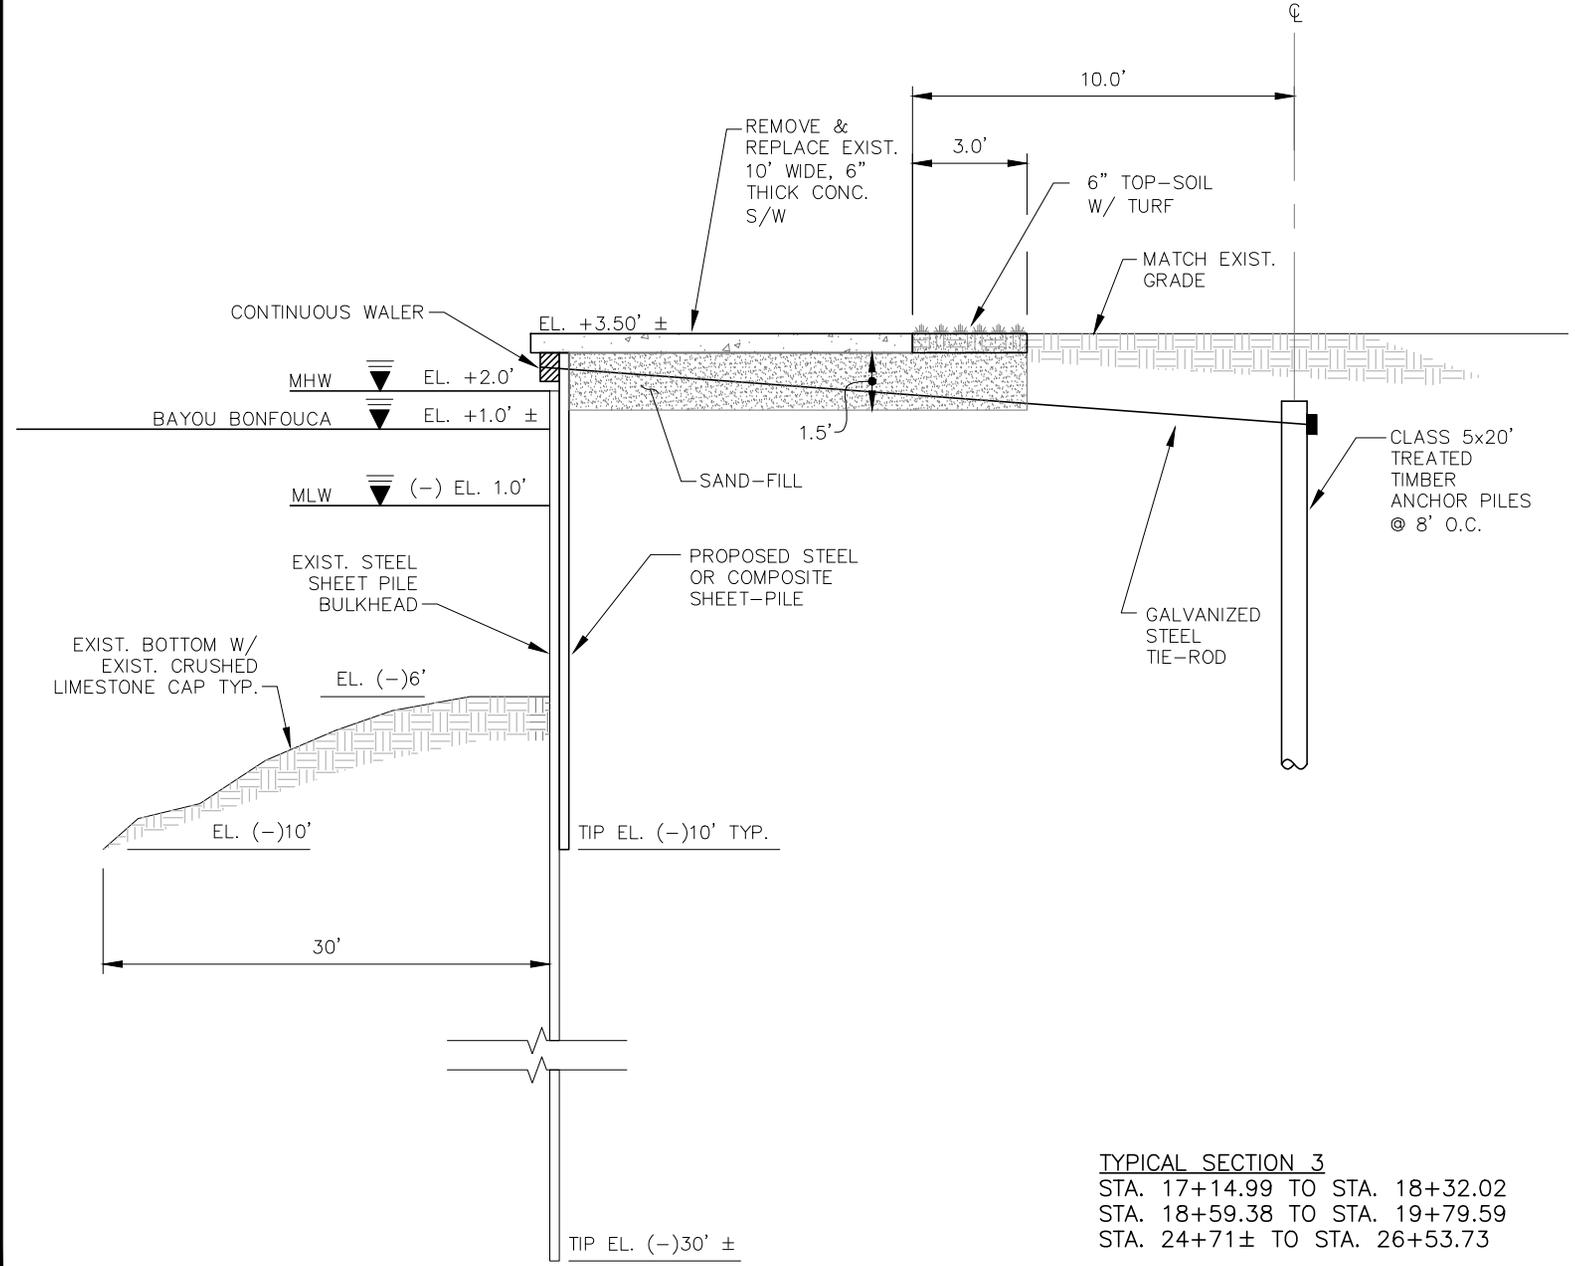

TYPICAL SECTION 3
 STA. 17+14.99 TO STA. 18+32.02
 STA. 18+59.38 TO STA. 19+79.59
 STA. 24+71± TO STA. 26+53.73

SHEET: 27
 DRAWN BY:
 APPROVED BY:
 SCALE: 1" = 5'-0"
 DATE: DECEMBER 2013
 JOB NO. 413-0051.2000104.000




SCALE IN FEET

SHEET: 28
 DRAWN BY:
 APPROVED BY:
 SCALE: 1" = 5'-0"
 DATE: DECEMBER 2013
 JOB NO. 413-0051.2000104.000

SLIDELL MUNICIPAL MARINA
 AT HERITAGE PARK
 SLIDELL, LOUISIANA

TYPICAL SECTION 4

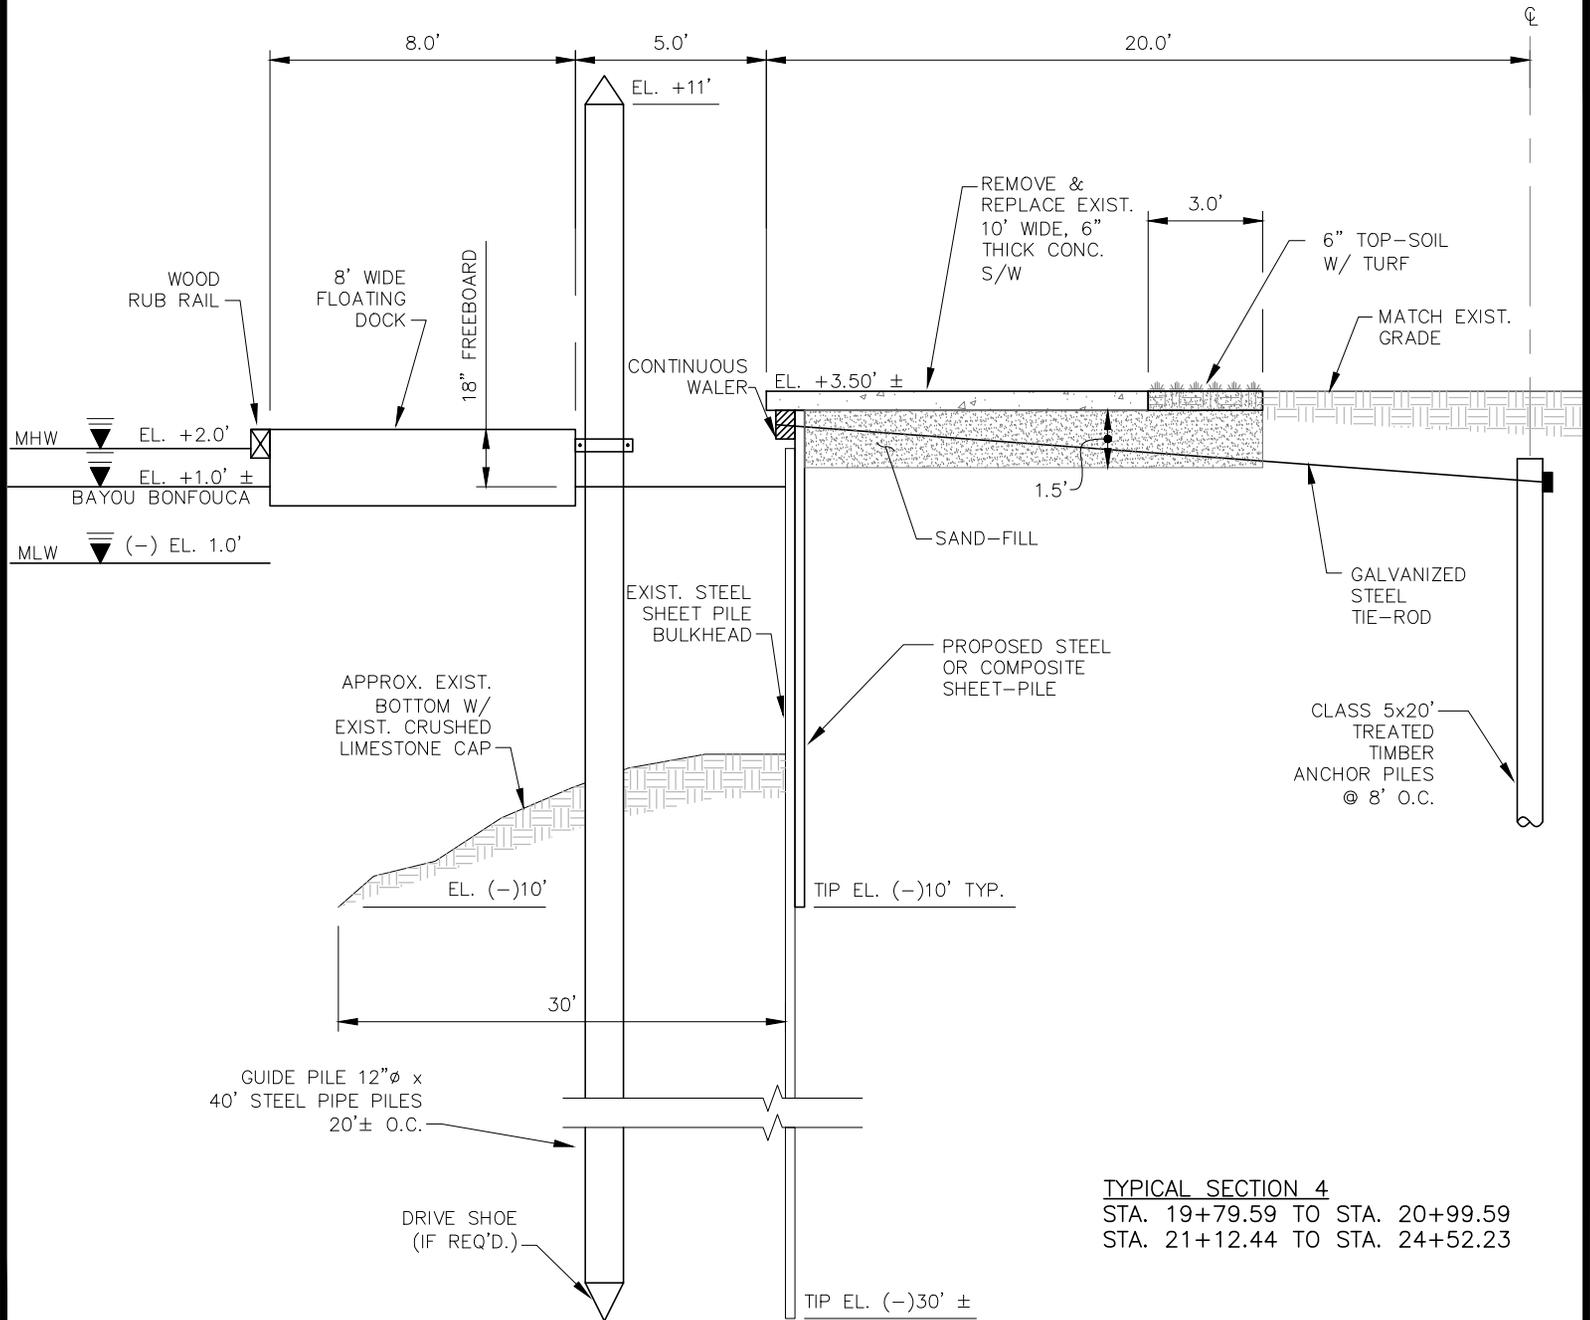


TYPICAL SECTION 4
 STA. 19+79.59 TO STA. 20+99.59
 STA. 21+12.44 TO STA. 24+52.23




SLIDELL MUNICIPAL MARINA
AT HERITAGE PARK
SLIDELL, LOUISIANA

TYPICAL SECTION 5

SHEET: 29
DRAWN BY:
APPROVED BY:
SCALE: 1" = 5'-0"
DATE: DECEMBER 2013
JOB NO. 413-0051.2000104.000

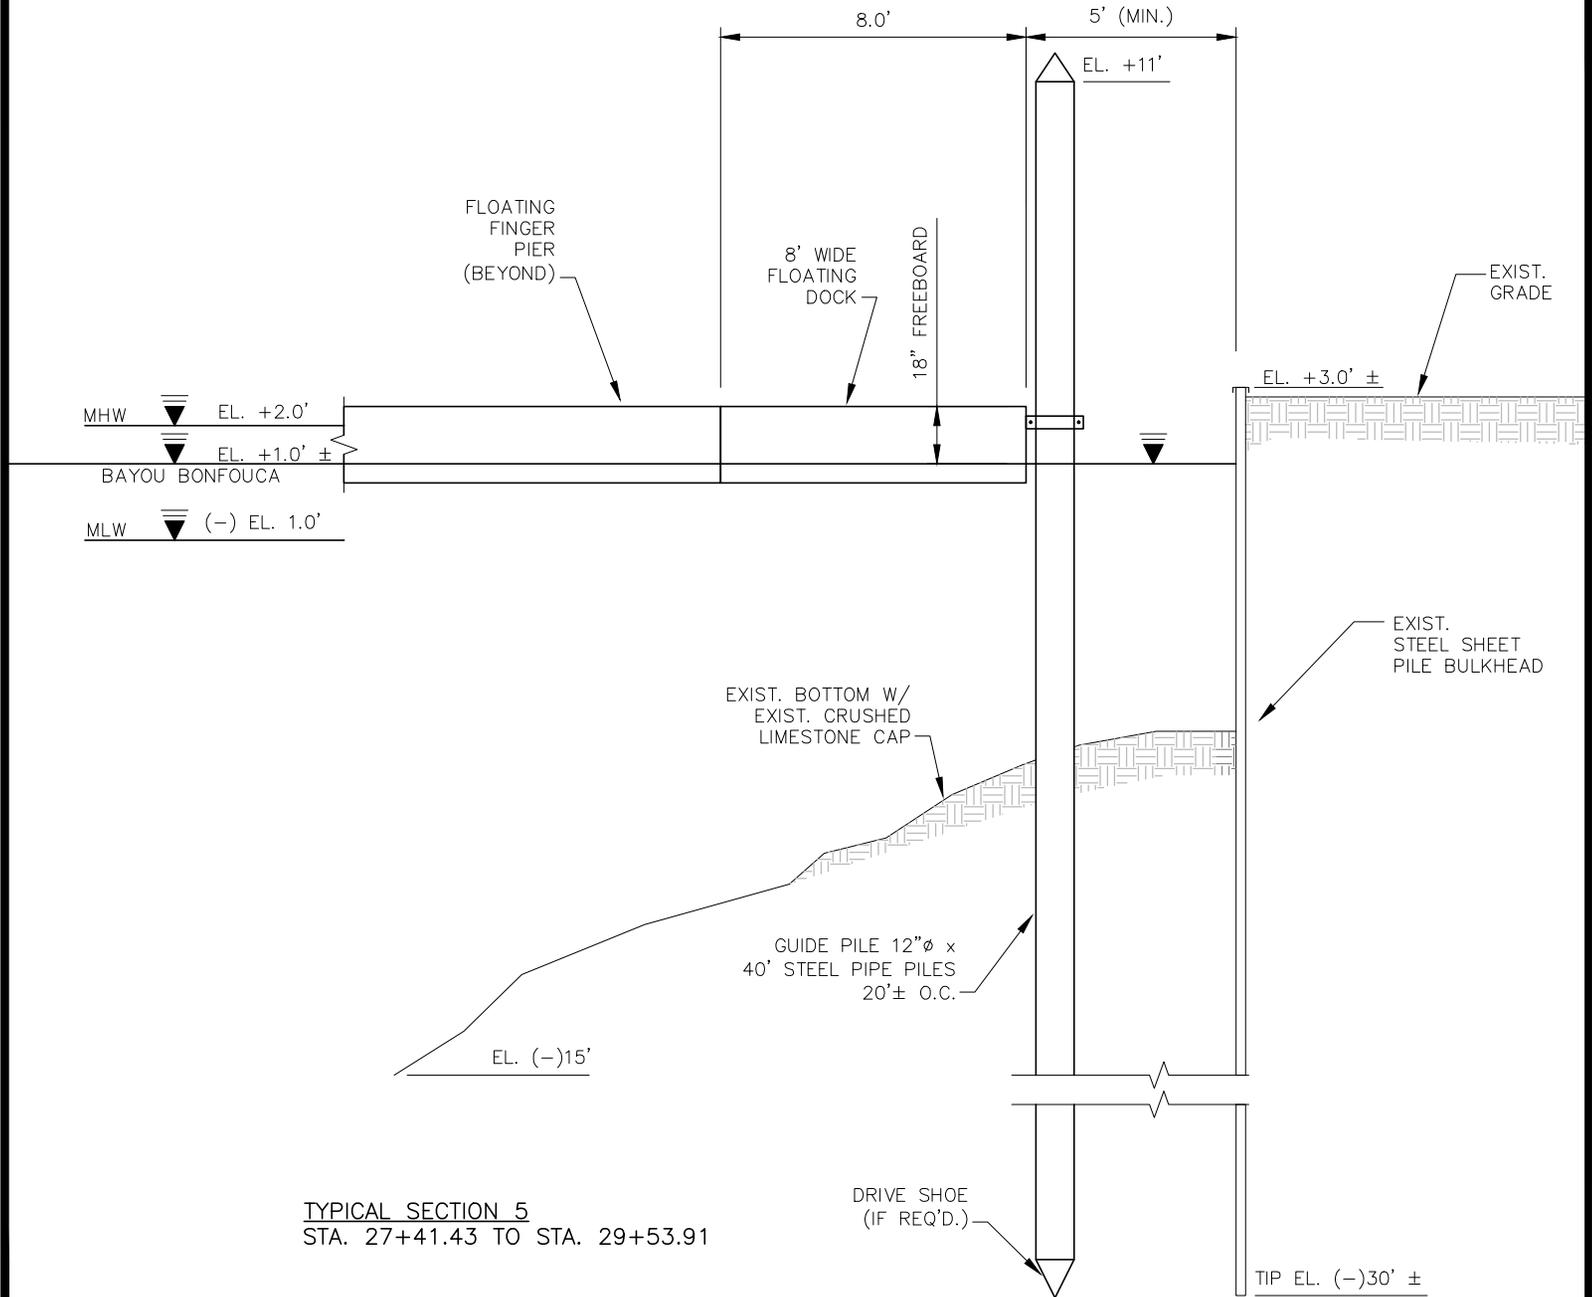

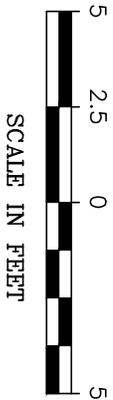


SCALE IN FEET

SLIDELL MUNICIPAL MARINA
AT HERITAGE PARK
SLIDELL, LOUISIANA


TYPICAL ACCESS PLATFORM

SHEET: 30
DRAWN BY:
APPROVED BY:
SCALE: 1" = 5'-0"
DATE: DECEMBER 2013
JOB NO. 413-0051.2000104.000

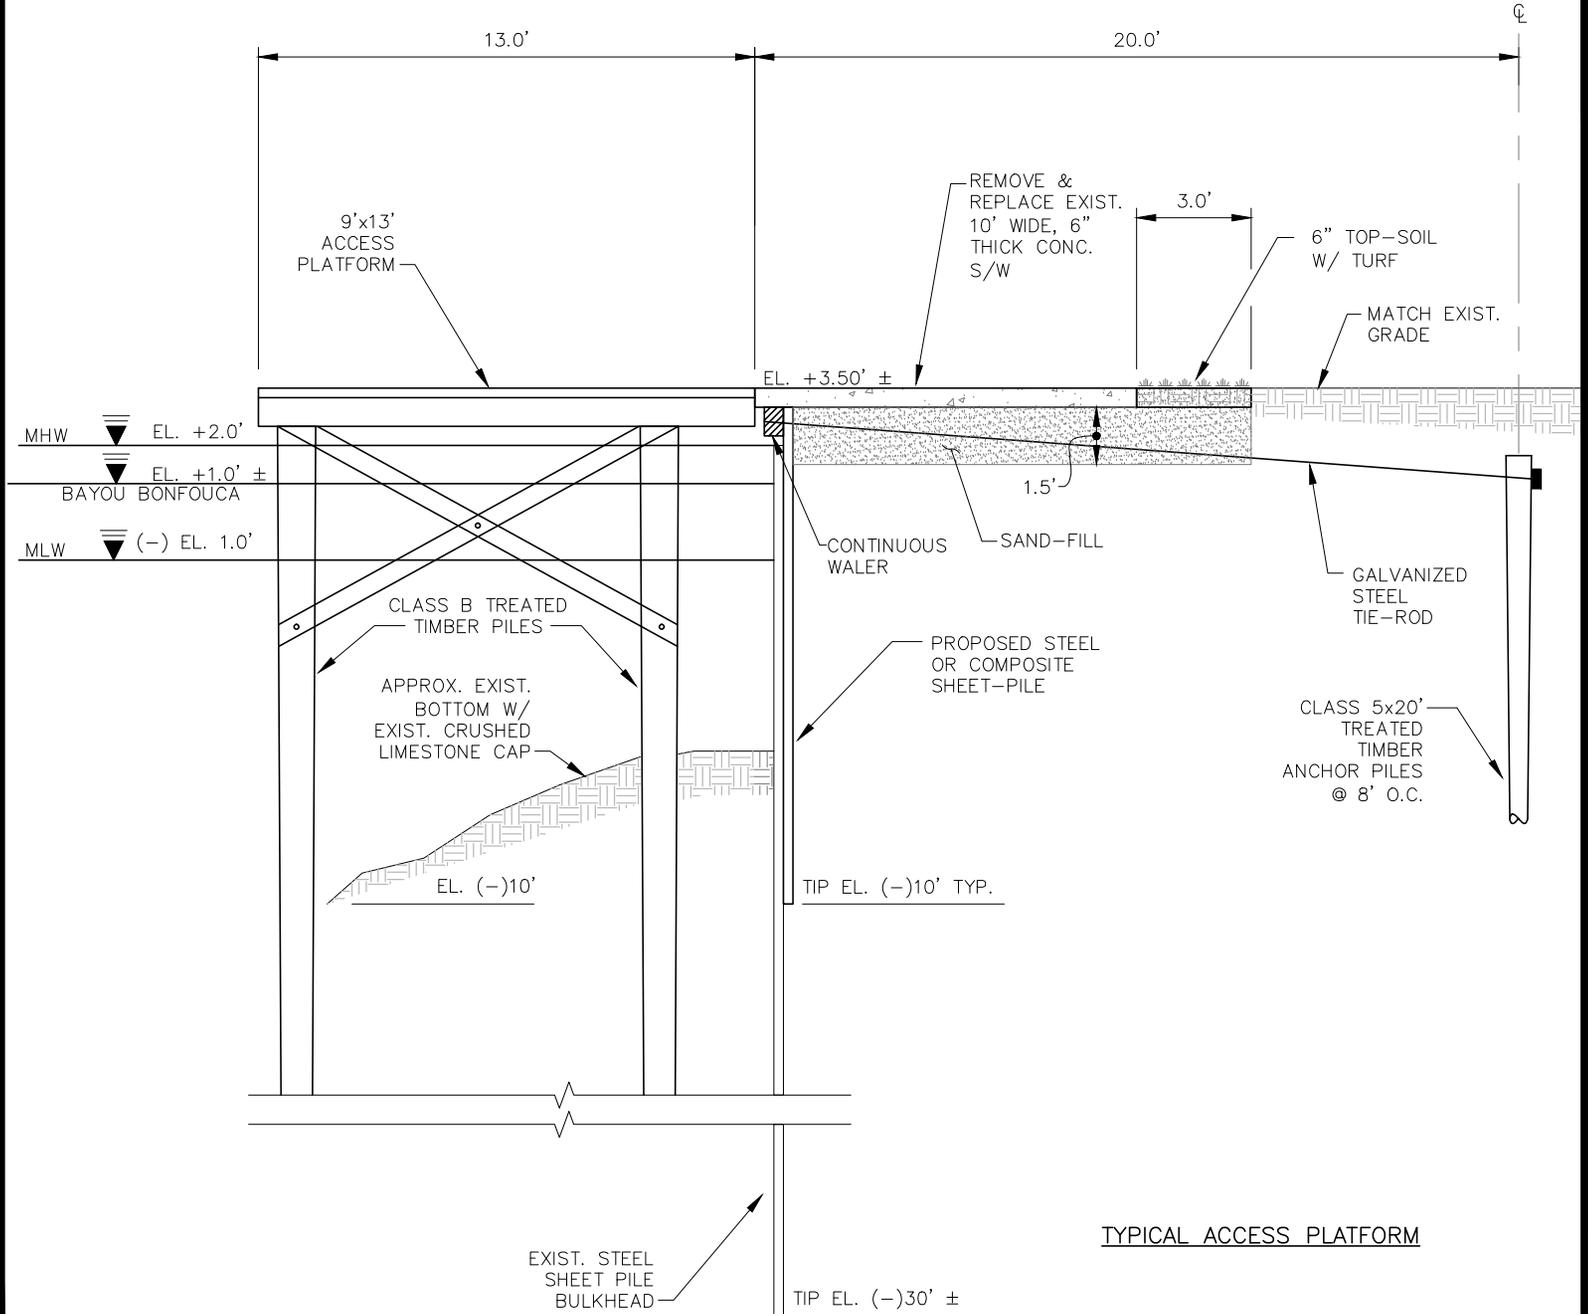


TYPICAL ACCESS PLATFORM

G:\DWGS\413\0051.2000104.000 Slidell Municipal Marina at Heritage Park\Permit Drawings\PERMIT DETAIL-DOCK.dwg/LAYOUT: 31-DOCK

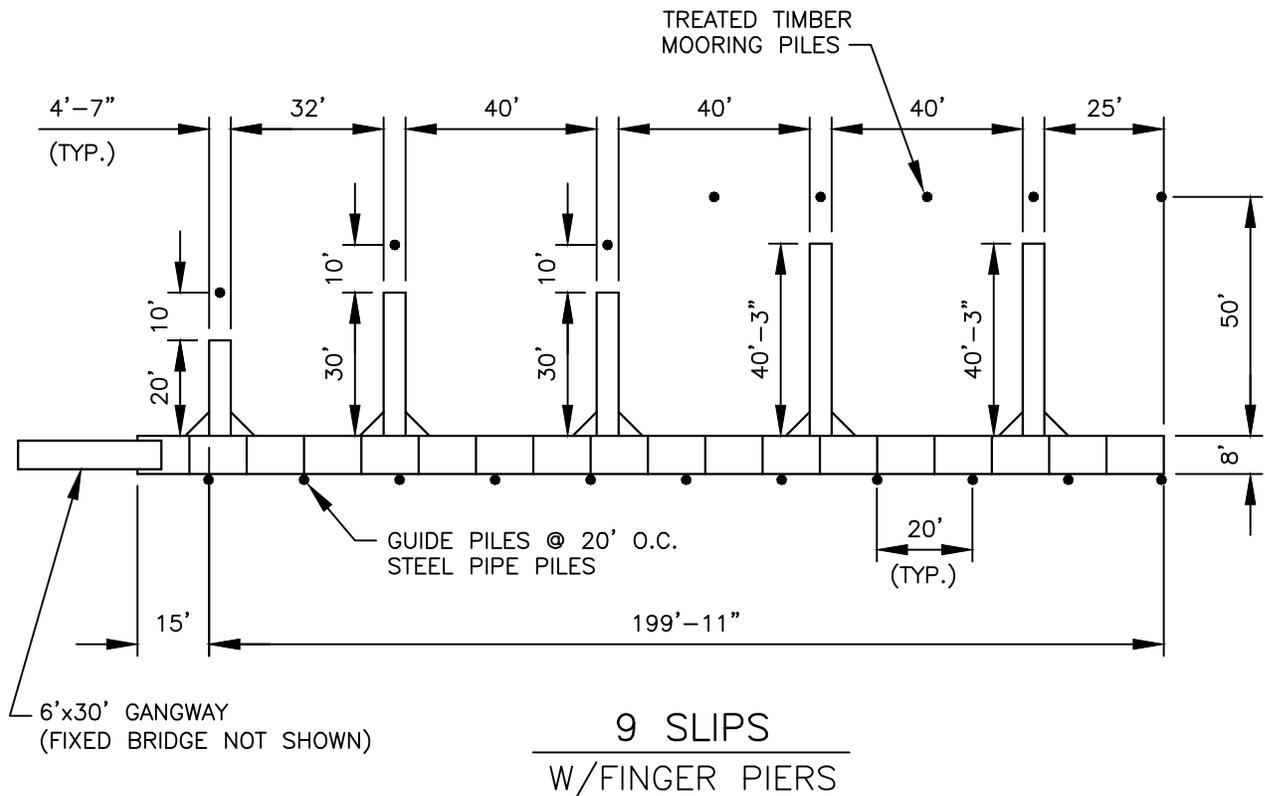


SLIDELL MUNICIPAL MARINA
AT HERITAGE PARK
SLIDELL, LOUISIANA

DETAIL OF DOCK

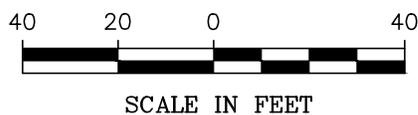


SHEET: 31
DRAWN BY:
APPROVED BY:
SCALE: 1" = 40'-0"
DATE: DECEMBER 2013
JOB NO. 413-0051.2000104.000

G:\DWGS\413\0051.2000104.000 Slidell Municipal Marina at Heritage Park\Permit Drawings\PERMIT DETAIL-BRIDGE.dwg/LAYOUT: SHT 32

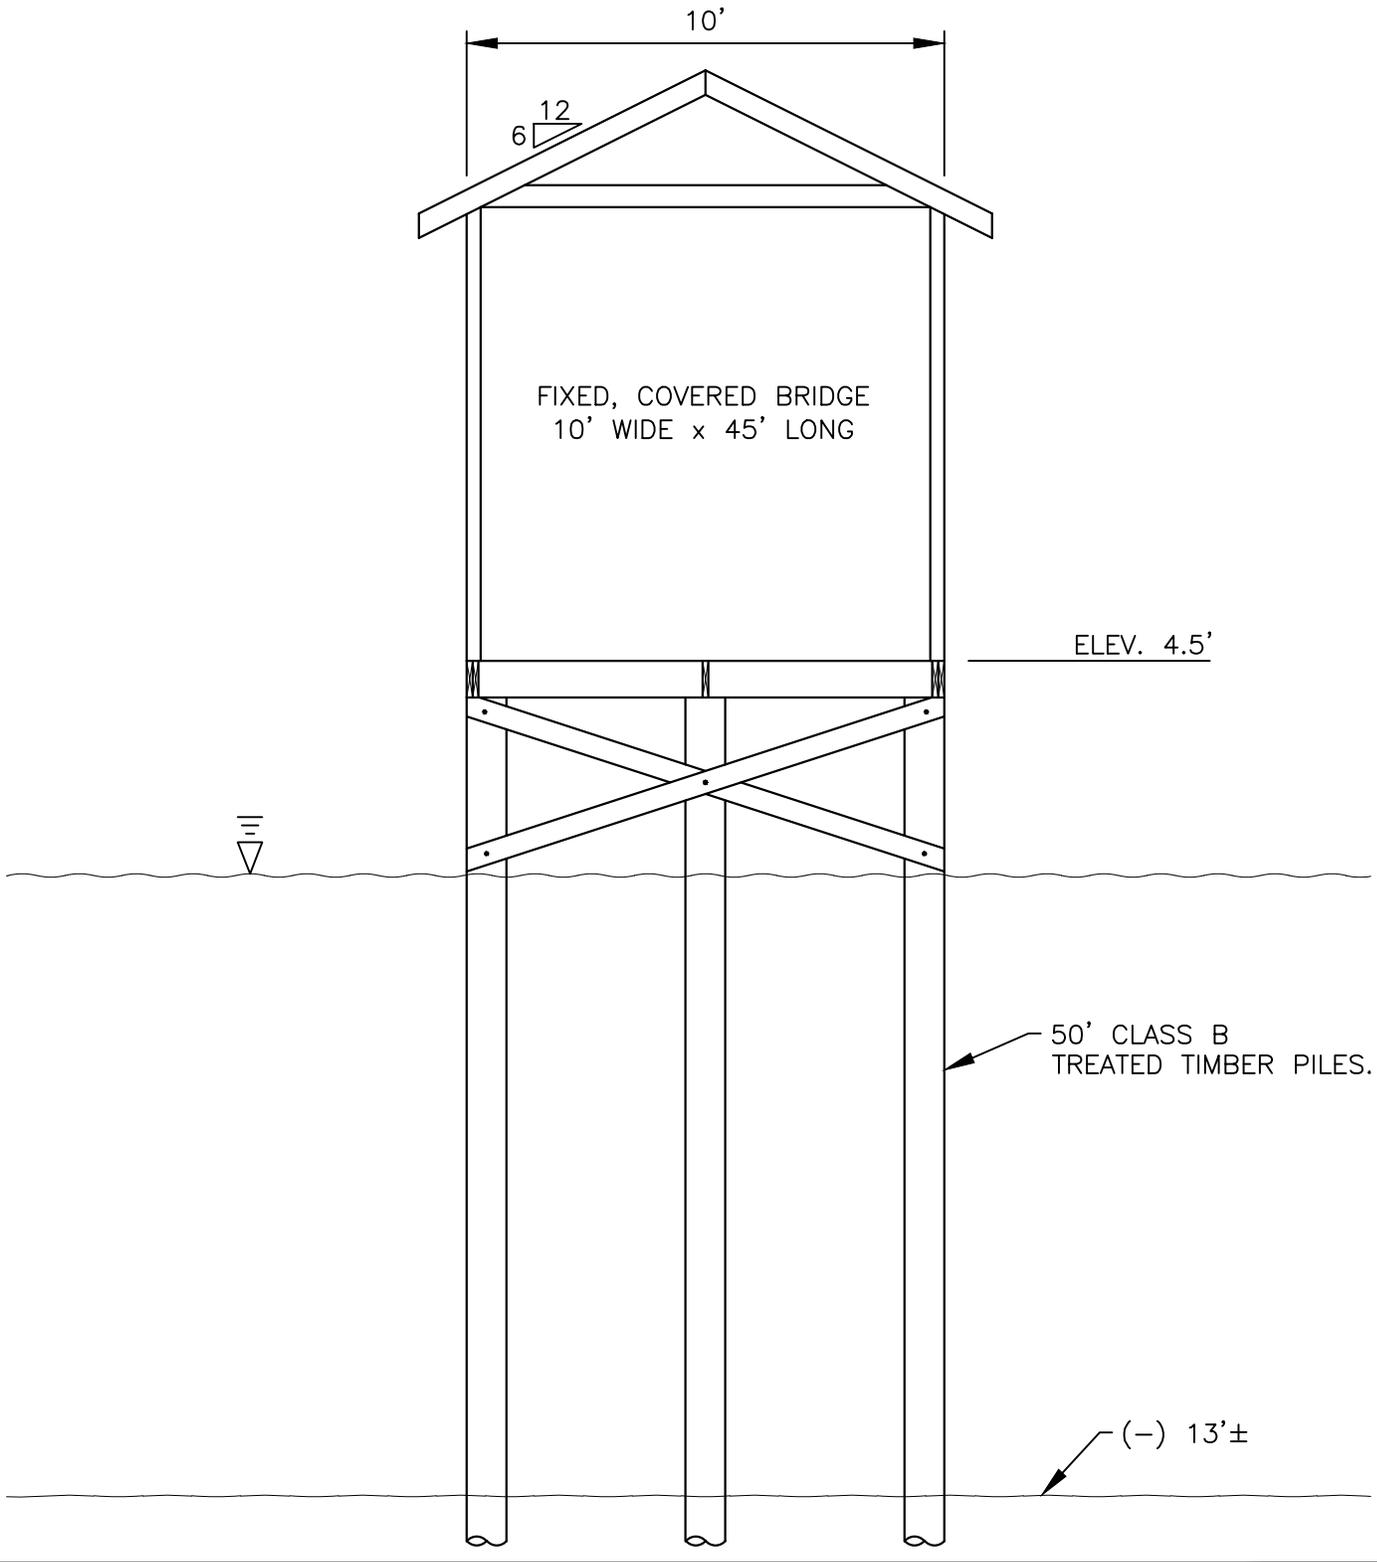

SLIDELL MUNICIPAL MARINA
AT HERITAGE PARK
SLIDELL, LOUISIANA

COVERED BRIDGE SECTION

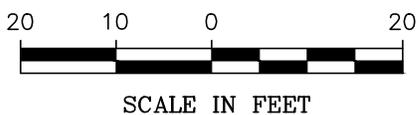

SHEET: 32
DRAWN BY:
APPROVED BY:
SCALE: 1" = 20'-0"
DATE: DECEMBER 2013
JOB NO. 413-0051.2000104.000