

JOINT PUBLIC NOTICE

July 22, 2013

United States Army
Corps of Engineers
New Orleans District
Regulatory Branch
Post Office Box 60267
70821-4313
New Orleans, Louisiana 70160-0267

State of Louisiana
Department of Environmental Quality
Office of Environmental Services
Post Office Box 4313
Baton Rouge, Louisiana

(504) 862-1217
Project Manager
Kenny Blanke
Kenneth.G.Blanke@usace.army.mil
MVN 2013-0685-CQ

(225) 219-3225
Project Manager
Jamie Phillippe
WQC Application Number
WQC 130712-01

Interested parties are hereby notified that a permit application has been received by the New Orleans District of the US Army Corps of Engineers pursuant to: [X] Section 10 of the Rivers and Harbors Act of March 3, 1899 (30 Stat. 1151; 33 USC 403); and/or [X] Section 404 of the Clean Water Act (86 Stat. 816; 33 USC 1344).

Application has also been made to the Louisiana Department of Environmental Quality, Office of Environmental Services, for a Water Quality Certification (WQC) in accordance with statutory authority contained in LRS 30:2074 A(3) and provisions of Section 401 of the Clean Water Act.

AFTER-THE-FACT SAND AND GRAVEL MINING OPERATIONS ON THE AMITE RIVER IN SAINT HELENA AND EAST FELICIANA PARISHES

NAME OF APPLICANT: Bishop Endeavors, LLC, c/o Providence Engineering, Attn: Mr. Lee Womack, 1201 Main Street, Baton Rouge, Louisiana 70802.

LOCATION OF WORK: Along the left descending bank of the Amite River, near Grangeville, Louisiana, in SAINT HELENA and EAST FELICIANA PARISHES, 30.85183 N and -90.84841 W, as shown on the enclosed drawings. This project is located in USGS Hydrologic Unit Code (HUC) 08070202- Amite River.

The work described below was partially completed prior to obtaining a Department of the Army permit and was in violation of Section 301 of the Clean Water Act. All legal issues concerning the unauthorized work have been deferred.

CHARACTER OF WORK: The applicant is requesting an after-the-fact Department of the Army permit for to clear, excavate, dredge, grub, place and maintain fill material for the construction and operations of a sand and gravel mining site. The 207.34-acre project site has approximately 30.79 acres of access road corridor, living quarters, and two ponds, along with an approximate 176.55-acre island located between the Amite River's East Prong and West Prong. Approximately 55.71 acres are subject to the Corps' jurisdiction on the project site, of which approximately 24.04 acres of jurisdictional areas were

impacted prior to obtaining a Department of the Army permit authorization. Approximately 0.16 acre Other Waters of the US (Section 404 only), 14.77 acres of Section 10 Waters of the US, 5.12 acres of jurisdictional wetlands (Sections 10 and 404), and 4.02 acres of jurisdictional wetlands (Section 404 only) were impacted without a Department of the Army permit. The applicant is proposing to restore approximately 6.92 acres of the violation (2.67 acres of Section 10 Waters of the US, 0.49 acre of jurisdictional wetlands subject to Section 10/404, and 3.76 acres of jurisdictional wetlands subject to Section 404 only). The applicant is proposing to avoid approximately 32.27 acres of Section 10 Waters of the US through the incorporation of a 100-foot buffer along the Amite River (East Prong) on the eastern boundary of the island and an average buffer of 200 to 600-foot wide buffer along the Amite River (West Prong) along the western boundary of the island. The applicant proposes to utilize a "dry mining" methodology to extract the gravel/aggregate material from the project site. Concurrent with the proposed site restoration, the applicant is proposing to mine additional areas on the island. In addition to the approximate 17.12 acres of impact, the applicant is proposing to mine approximately 1.15 acres of Section 10 Waters of the US, 0.24 acre of Section 10/404 jurisdictional wetlands, and 0.69 acre of jurisdictional wetlands. The total direct project impacts (after-the-fact and proposed) of approximately 19.2 acres of jurisdictional areas is proposed to be restored in accordance with the applicant's attached restoration plan for the 6.92 acres of pre-authorization restoration. A copy of the applicant's restoration plan is located after the project drawings. As compensation, the applicant proposes to donate the property to Ducks Unlimited, Inc. following the reclamation/restoration activities and proposes the establishment of a conservation easement on the property.

The applicant may be required to fully or partially restore the project site to pre-project conditions, if issuance of a permit is determined to be contrary to the overall public interest.

The comment period for the Department of Army will close in **20 days** from the date of this joint public notice. Written comments, including suggestions for modifications or objections to the proposed work, stating reasons thereof, are being solicited from anyone having interest in this permit and/or this WQC request and must be mailed so as to be received before or by the last day of the comment period. Letters concerning the Corps of Engineers permit application must reference the applicant's name and the Permit Application Number, and be mailed to the Corps of Engineers at the address above, **ATTENTION: REGULATORY BRANCH**. Similar letters concerning the Water Quality Certification must reference the applicant's name and the WQC application number and be mailed to the Louisiana Department of Environmental Quality at the address above. Individuals or parties may request an extension of time in which to comment on the proposed work by writing or e-mailing the Corps of Engineers Project Manager listed above. Any request must be specific and substantively supportive of the requested extension, and received by this office prior to the end of the initial comment period. The Section Chief will review the request and the requestor will be promptly notified of the decision to grant or deny the request. If granted, the time extension will be continuous to the initial comment period and, inclusive of the initial comment period, will not exceed a total of 30 calendar days.

The application for this proposed project is on file with the Louisiana Department of Environmental Quality and may be examined during weekdays between 8:00 a.m. and 4:30 p.m. Copies may be obtained upon payment of costs of reproduction.

Corps of Engineers Permit Criteria

The decision whether to issue a permit will be based on an evaluation of the probable impacts, including cumulative impacts of the proposed activity on the public interest. That decision will reflect the national concern for both protection and utilization of important resources. The benefit which reasonably may be expected to accrue from the proposal must be balanced against its reasonably foreseeable detriments. All factors which may be relevant to the proposal will be considered including the cumulative effects thereof; among those are conservation, economics, aesthetics, general environmental concerns, wetlands, historic properties, fish and wildlife values, flood hazards, floodplain values, land use, navigation, shoreline erosion and accretion, recreation, water supply and conservation, water quality, energy needs, safety, food and fiber production, mineral needs, considerations of property ownership and, in general, the needs and welfare of the people.

The US Army Corps of Engineers is soliciting comments from the public, federal, state, and local agencies and officials, Indian Tribes, and other interested parties in order to consider and evaluate the impacts of this proposed activity. Any comments received will be considered by the US Army Corps of Engineers to determine whether to make, modify, condition, or deny a permit for this proposal. To make this decision, comments are used to assess impacts on endangered species, historic properties, water quality, general environmental effects, and other public interest factors listed above. Comments are used in the preparation of an Environmental Assessment and/or an Environmental Impact Statement pursuant to the National Environmental Policy Act. Comments are also used to determine the need for a public hearing and to determine the overall public interest of the proposed activity.

No properties listed on the National Register of Historic Places are near the proposed work. The possibility exists that the proposed work may damage or destroy presently unknown archeological, scientific, prehistorical, historical sites, or data. Copies of this notice are being sent to the State Archeologist and the State Historic Preservation Officer.

Our initial finding is that the proposed work would neither affect any species listed as endangered by the U.S. Departments of Interior or Commerce, nor affect any habitat designated as critical to the survival and recovery of any endangered species.


This notice initiates the Essential Fish Habitat (EFH) consultation requirements of the Magnuson-Stevens Fishery Conservation and Management Act. The applicant's proposal would result in the destruction or alteration of up to n/a acres of EFH utilized by various life stages of red drum and penaeid shrimp. Our initial determination is that the proposed action would not have a substantial adverse impact on EFH or federally managed fisheries in the Gulf of Mexico. Our final determination relative to project impacts and the need for mitigation measures is subject to review by and coordination with the National Marine Fisheries Service.

If the proposed work involves deposits of dredged or fill material into navigable waters, the evaluation of the probable impacts will include the application of guidelines established by the Administrator of the Environmental Protection Agency. Also, a certification that the proposed activity will not violate water quality standards will be required from the Department of Environmental Quality, Office of Environmental Services before a permit is issued.


Any person may request, in writing, within the comment period specified in this notice, that a public hearing be held to consider this application. Requests for public hearings shall state, with particularity, the reasons for holding a public hearing. You are requested to communicate the information contained in this notice to any other parties whom you deem likely to have interest in the matter.

JOHN M. HERMAN
Chief, Central Evaluation Section
Regulatory Branch

Enclosures

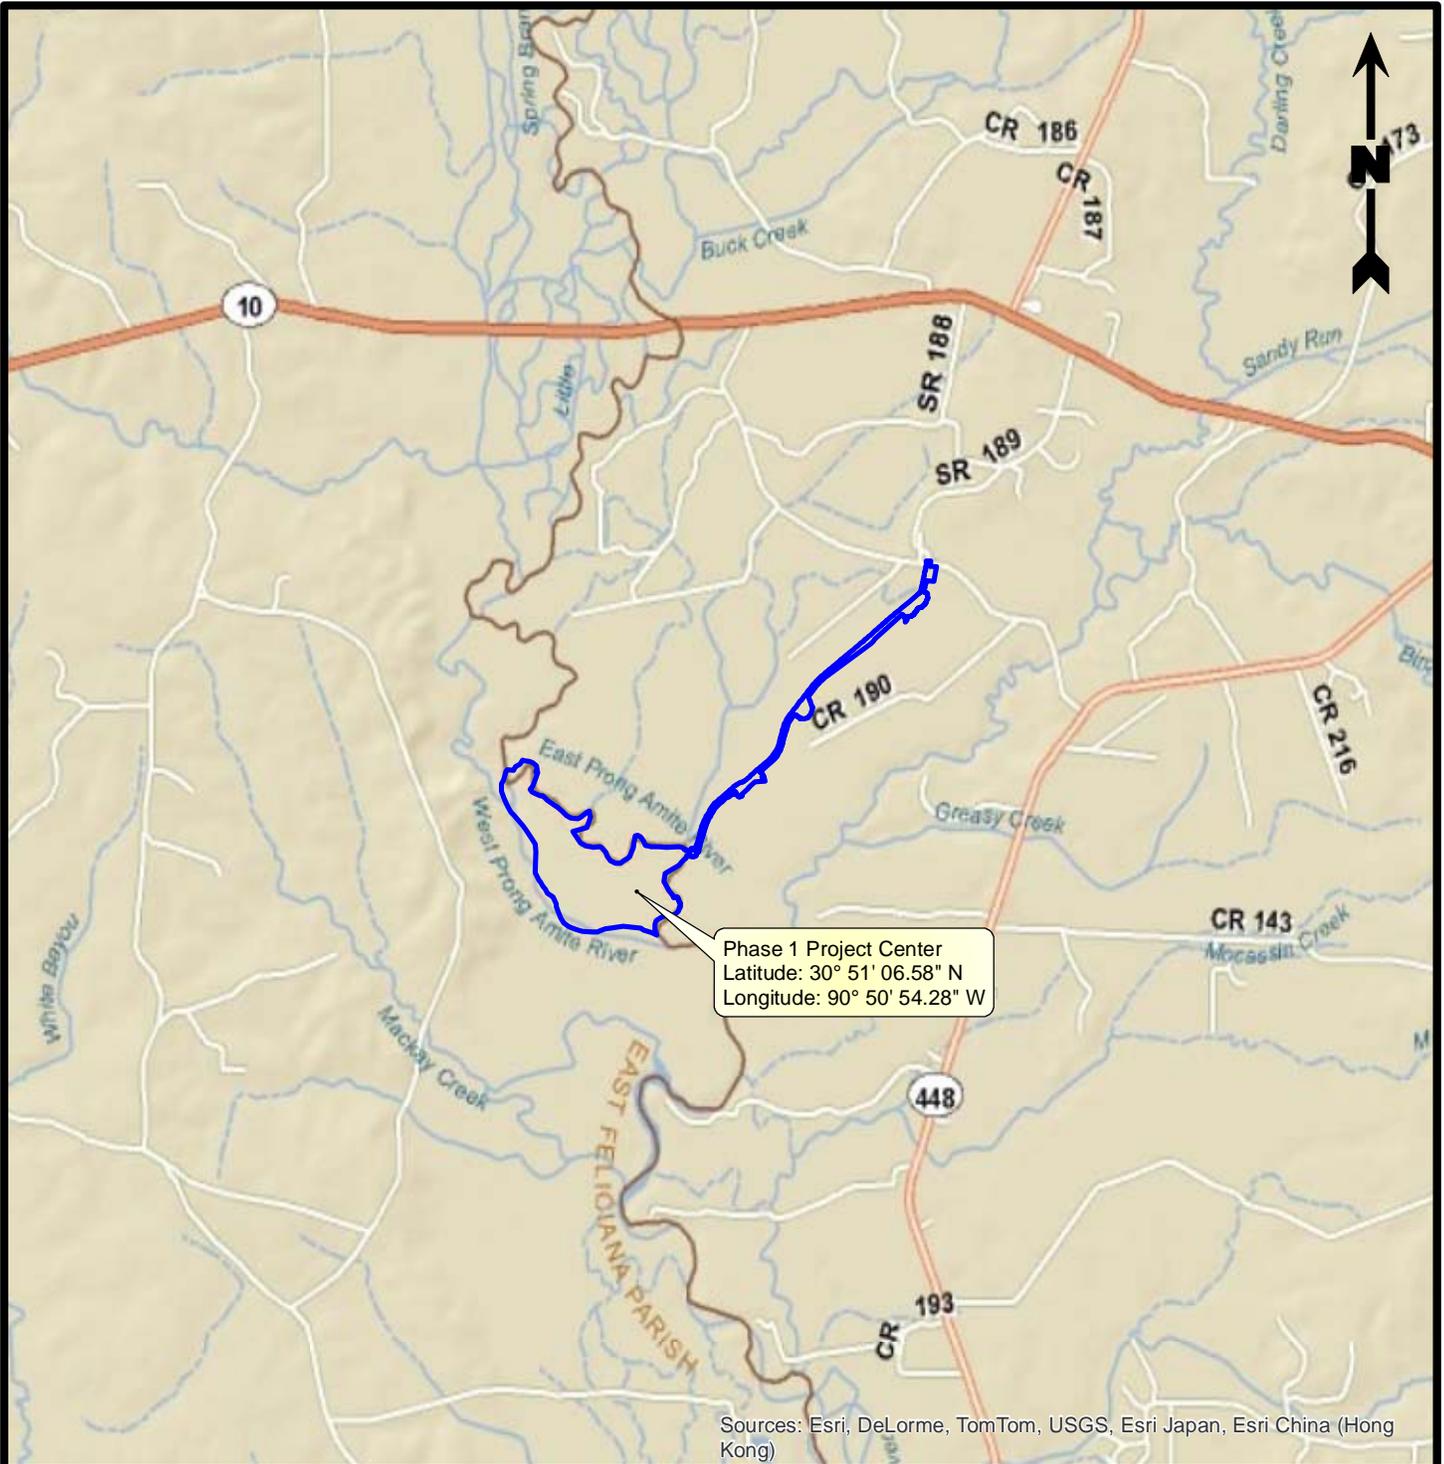

Sources: Esri, DeLorme, TomTom, USGS, Esri Japan, Esri China (Hong Kong)

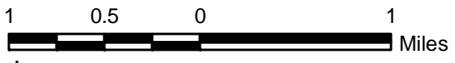

Legend

Project Area (207.34 Acres)

Reference

Base map comprised of ESRI StreetMap USA data.

Vicinity Map

After-The-Fact Permit Application
207-Acre Bishop Endeavors Tract
 Baldwin, East Feliciana Parish, Louisiana


Bishop Endeavors, LLC
 Baldwin, Louisiana




PROVIDENCE

| | | |
|-------------|-----|----------|
| Drawn By | LAW | 12/12/12 |
| Checked By | LMH | 12/12/12 |
| Approved By | LAW | 12/12/12 |

| | | |
|----------------|--------------|--------------------|
| Project Number | 825-001 | 1 Figure |
| Drawing Number | 825-001-A040 | |

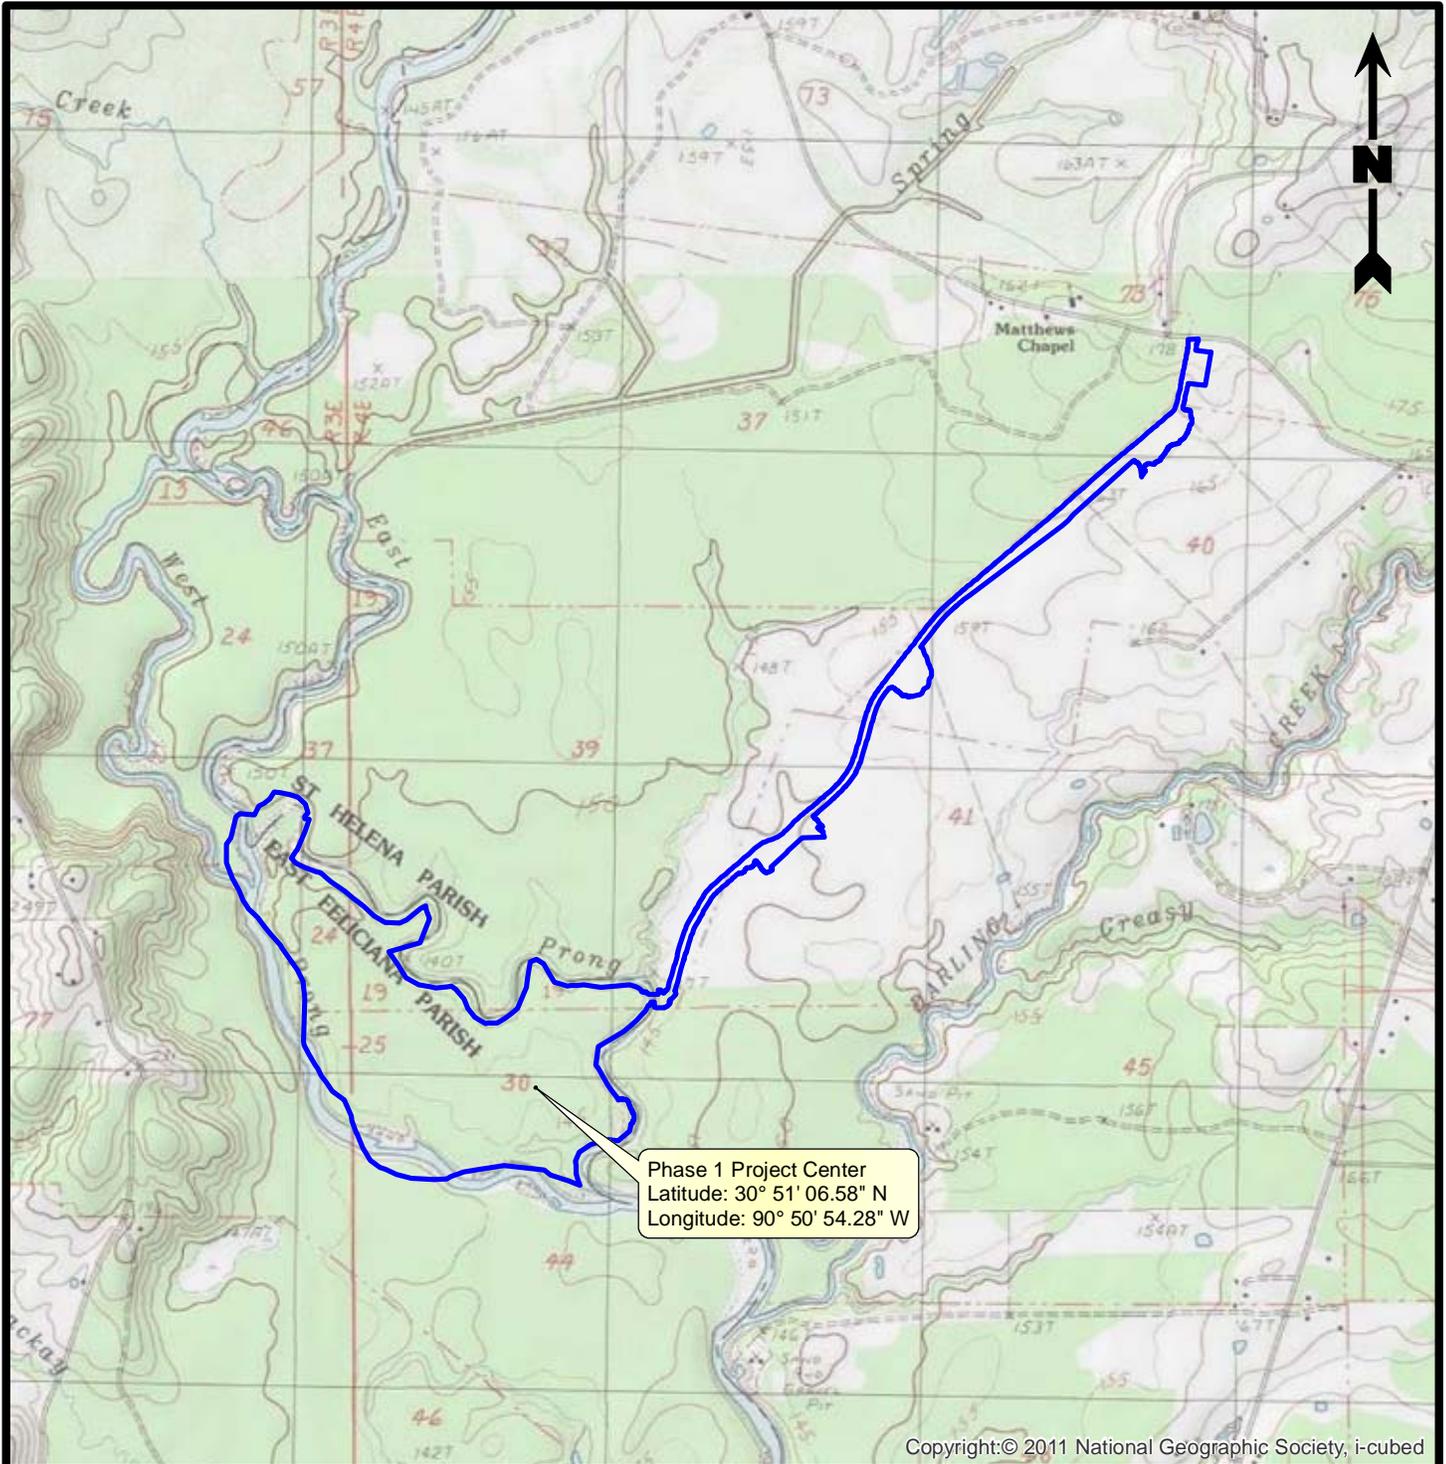

Copyright:© 2011 National Geographic Society, i-cubed

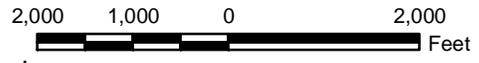

Legend

Project Area (207.34 Acres)

Reference

Base map comprised of U.S.G.S. 7.5 minute topographic maps, "Chipola, LA" and "Hatchersville, LA".

Site Location Map

After-The-Fact Permit Application
207-Acre Bishop Endeavors Tract
 Baldwin, East Feliciana Parish, Louisiana


Bishop Endeavors, LLC
 Baldwin, Louisiana



| | | |
|-------------|-----|----------|
| Drawn By | LAW | 12/12/12 |
| Checked By | LMH | 12/12/12 |
| Approved By | LAW | 12/12/12 |

| | |
|----------------|--------------------|
| Project Number | 2 Figure |
| 825-001 | |
| Drawing Number | |
| 825-001-A039 | |

Providence Engineering and Environmental Group LLC

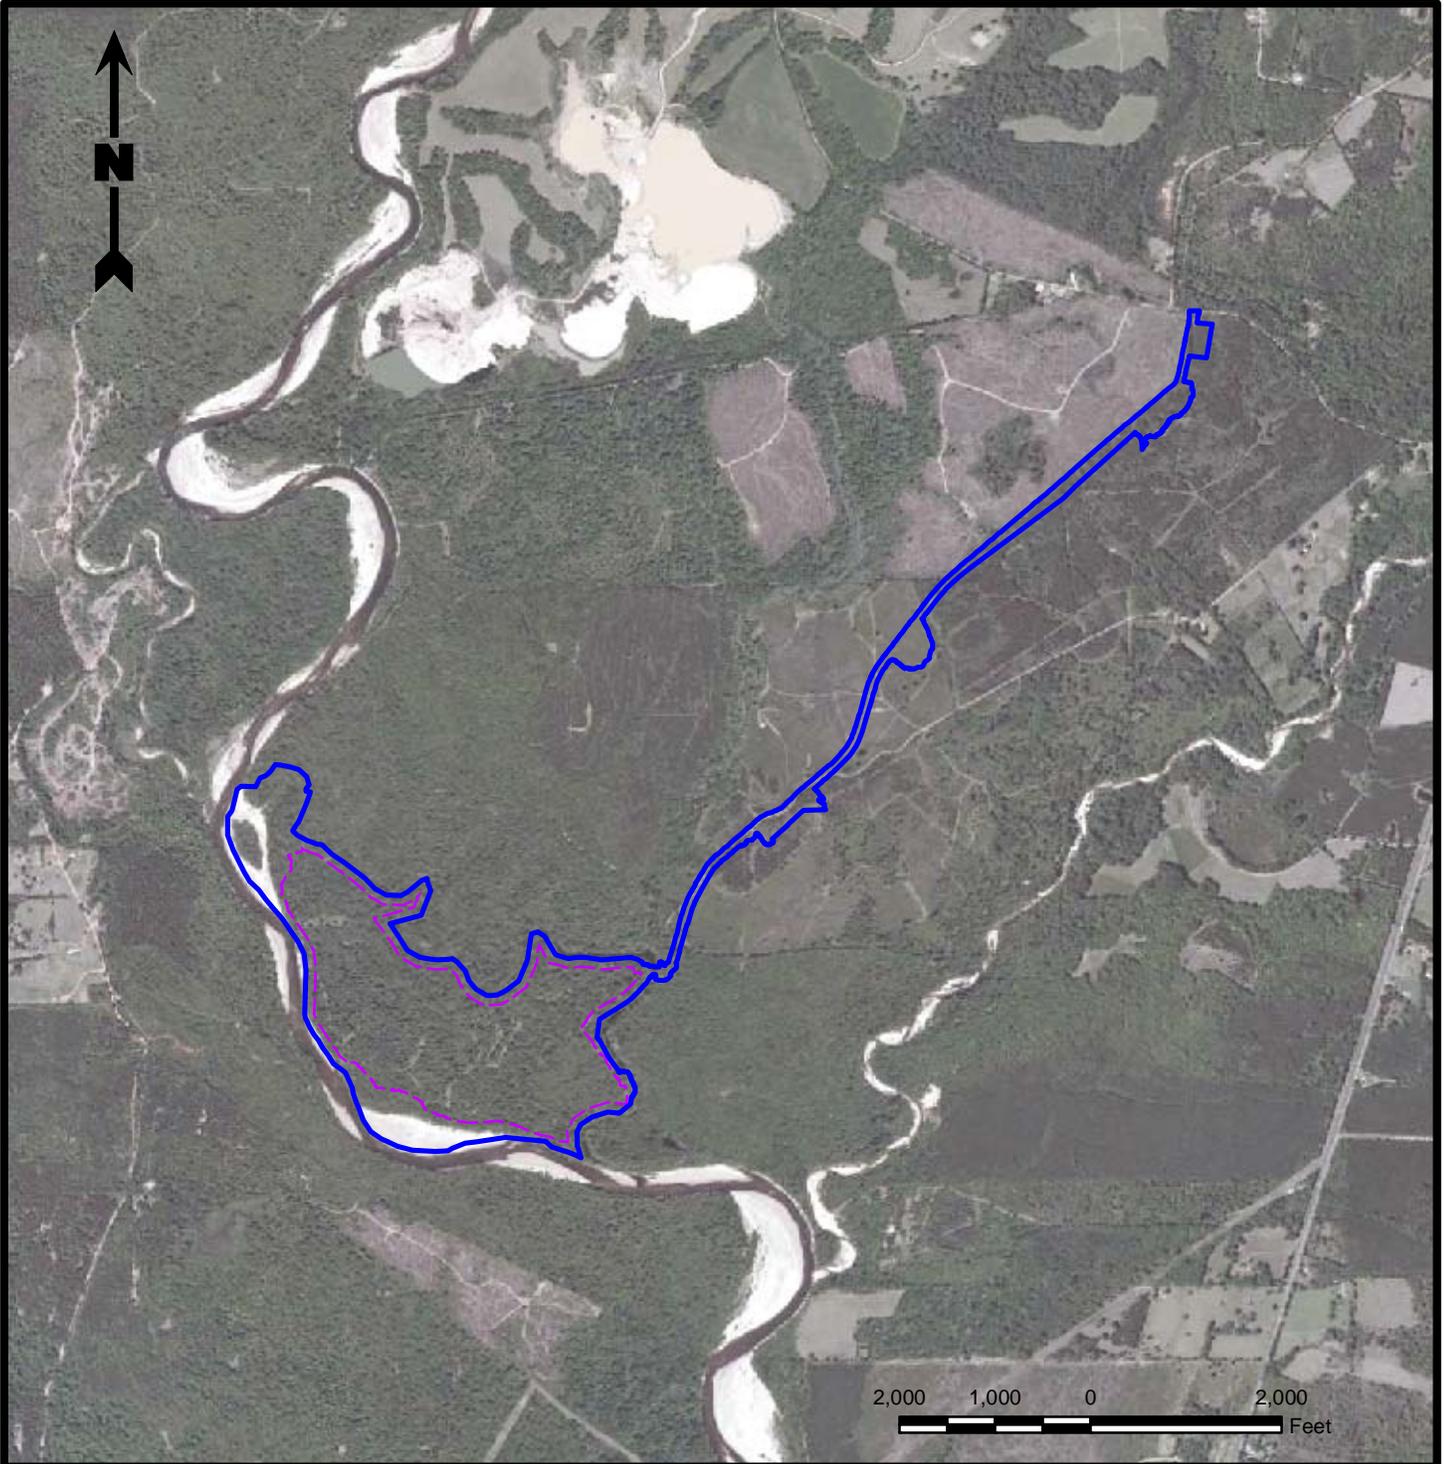

Legend

- Project Area (207.34 Acres)
- Limits of Construction (118.40 Acres)

Reference

Base map comprised of Bing Maps aerial imagery from (c) 2012 Microsoft Corporation and its data suppliers.

Overall Site Plan

After-The-Fact Permit Application
207-Acre Bishop Endeavors Tract
 Baldwin, East Feliciana Parish, Louisiana


Bishop Endeavors, LLC
 Baldwin, Louisiana



PROVIDENCE

| | | |
|-------------|-----|----------|
| Drawn By | LMM | 02/18/13 |
| Checked By | LMH | 02/18/13 |
| Approved By | LAW | 02/18/13 |

| | |
|----------------|--------------------|
| Project Number | 3 Figure |
| 825-001 | |
| Drawing Number | |
| 825-001-A065 | |

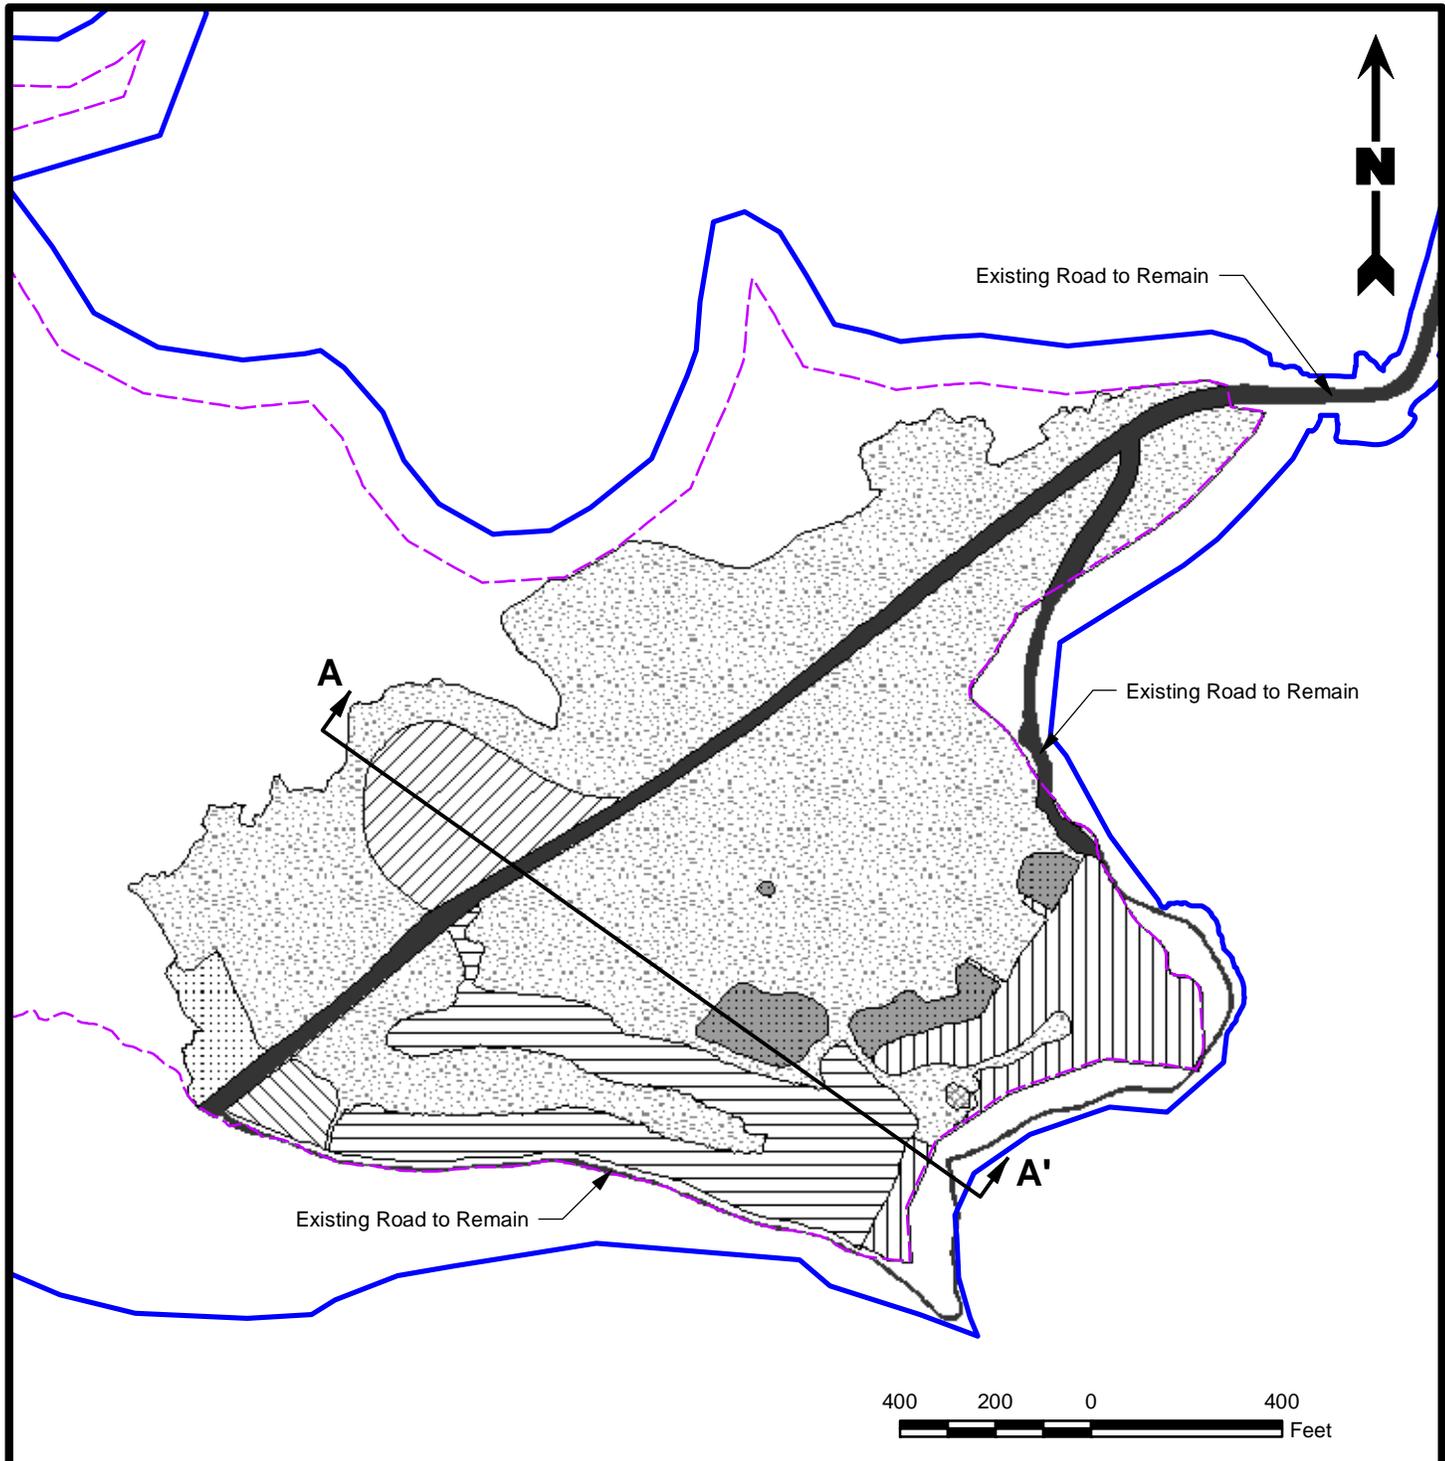

Legend

- Project Area (207.34 Acres)
- Limits of Construction
- Brush Pile (0.05 Acre)
- Existing Over Burden Stockpile (0.79 Acre)
- Existing Gravel Stockpile (2.72 Acres)
- Existing Cleared/Grubbed (34.94 Acres)
- Existing Mined Area (6.26 Acres)
- Existing Sand Stockpile (1.56 Acres)
- Raw Material Area (0.57 Acre)
- Stripped Area (3.91 Acres)
- Roads

Existing Site Plan

After-The-Fact Permit Application
207-Acre Bishop Endeavors Tract
 Baldwin, East Feliciana Parish, Louisiana


Bishop Endeavors, LLC
 Baldwin, Louisiana



PROVIDENCE

| | | |
|-------------|-----|----------|
| Drawn By | LMM | 02/18/13 |
| Checked By | LMH | 02/18/13 |
| Approved By | LAW | 02/18/13 |

| | |
|----------------|----------|
| Project Number | 4 |
| 825-001 | |
| Drawing Number | Figure |
| 825-001-A066 | |

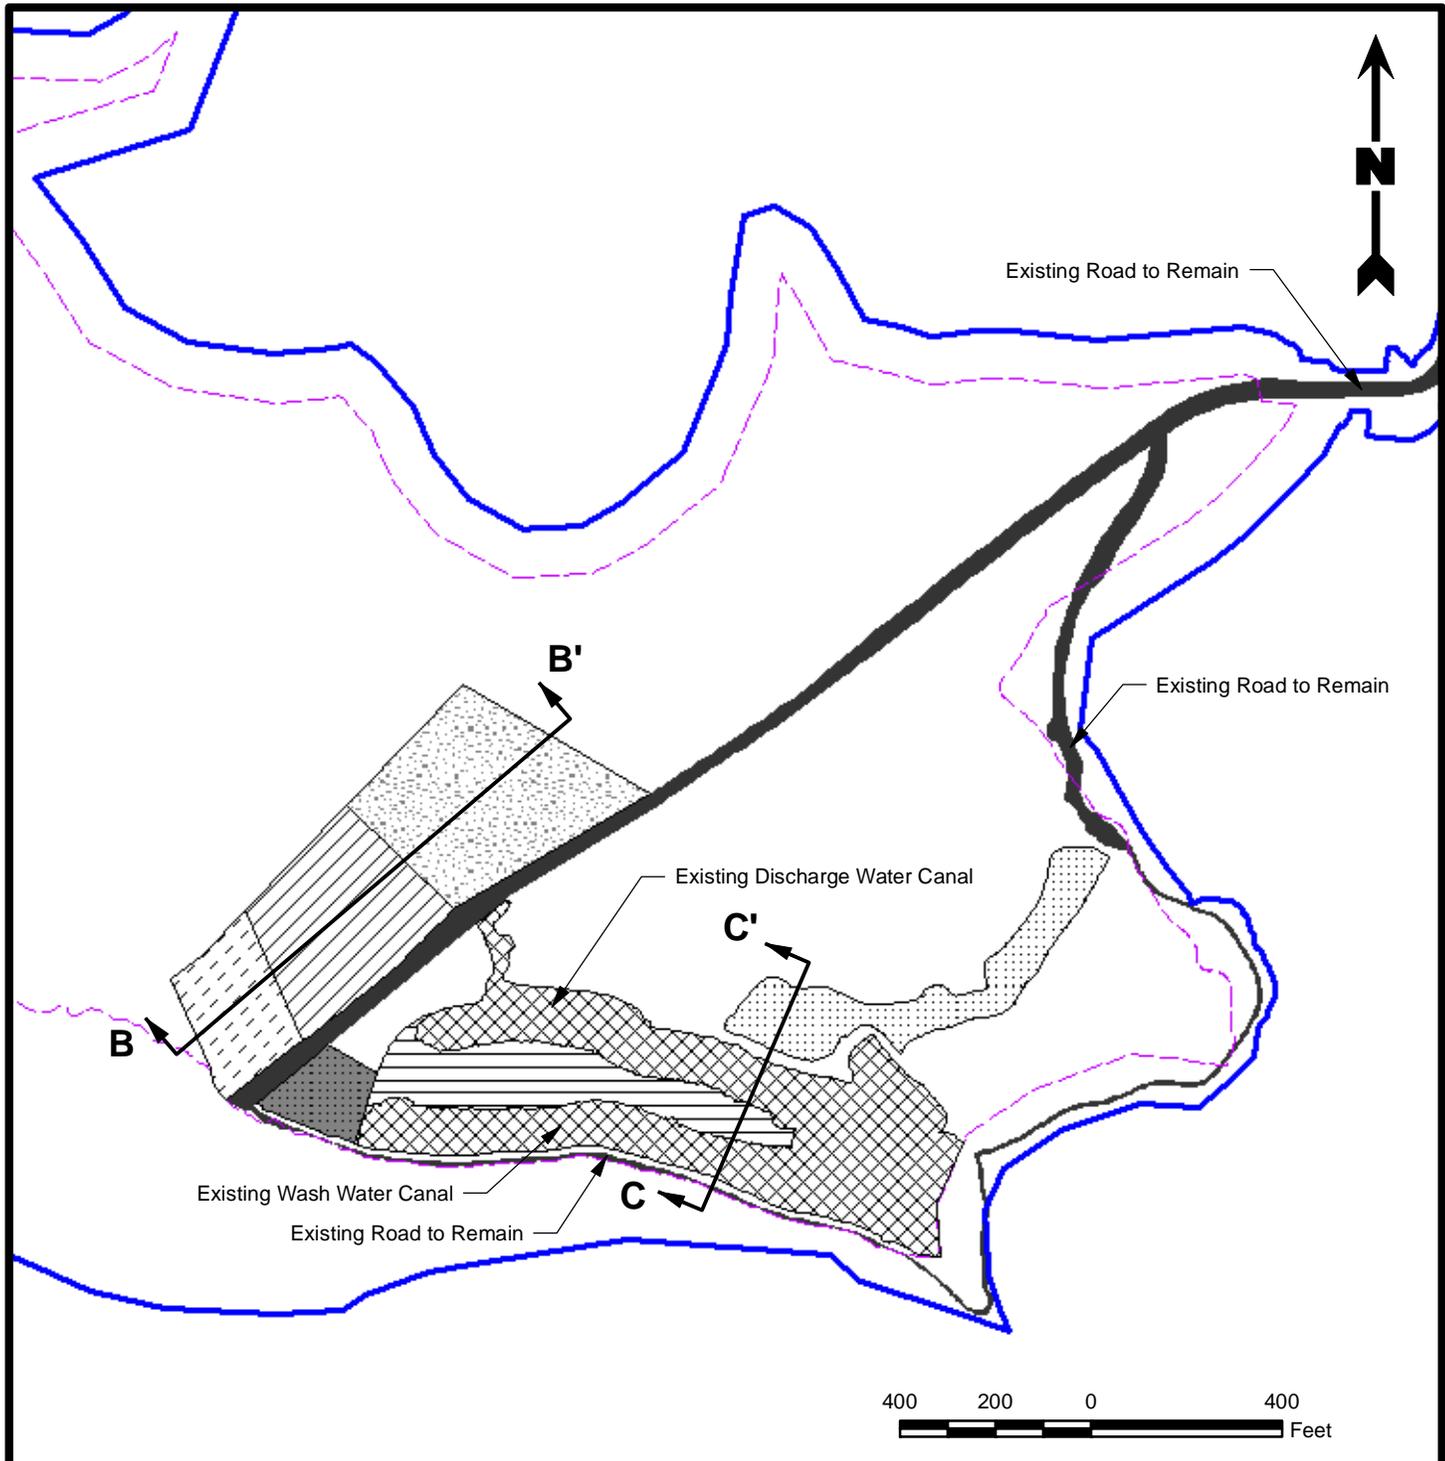

Legend

- Project Area (207.34 Acres)
- Limits of Construction
- Existing Roads to Remain
- Proposed Equipment Staging and Wash Area (2.52 Acres)
- Proposed Gravel Stock Pile Area (3.41 Acres)
- Proposed Mining Area (2.14 Acres)
- Existing Mining Location (6.64 Acres)
- Proposed Over Burden Stock Pile (1.31 Acres)
- Proposed Raw Material Area (0.65 Acres)
- Proposed Sand Stock Pile (1.95 Acres)


**Site Plan
Proposed Mining Location 1**

**After-The-Fact Permit Application
207-Acre Bishop Endeavors Tract
Baldwin, East Feliciana Parish, Louisiana**

Bishop Endeavors, LLC
Baldwin, Louisiana



| | | | |
|----------------|-----|--------------|---------------------|
| Drawn By | LMM | 02/18/13 | |
| Checked By | LMH | 02/18/13 | |
| Approved By | LAW | 02/18/13 | |
| Project Number | | 825-001 | |
| Drawing Number | | 825-001-A067 | |
| | | | 5a Figure |

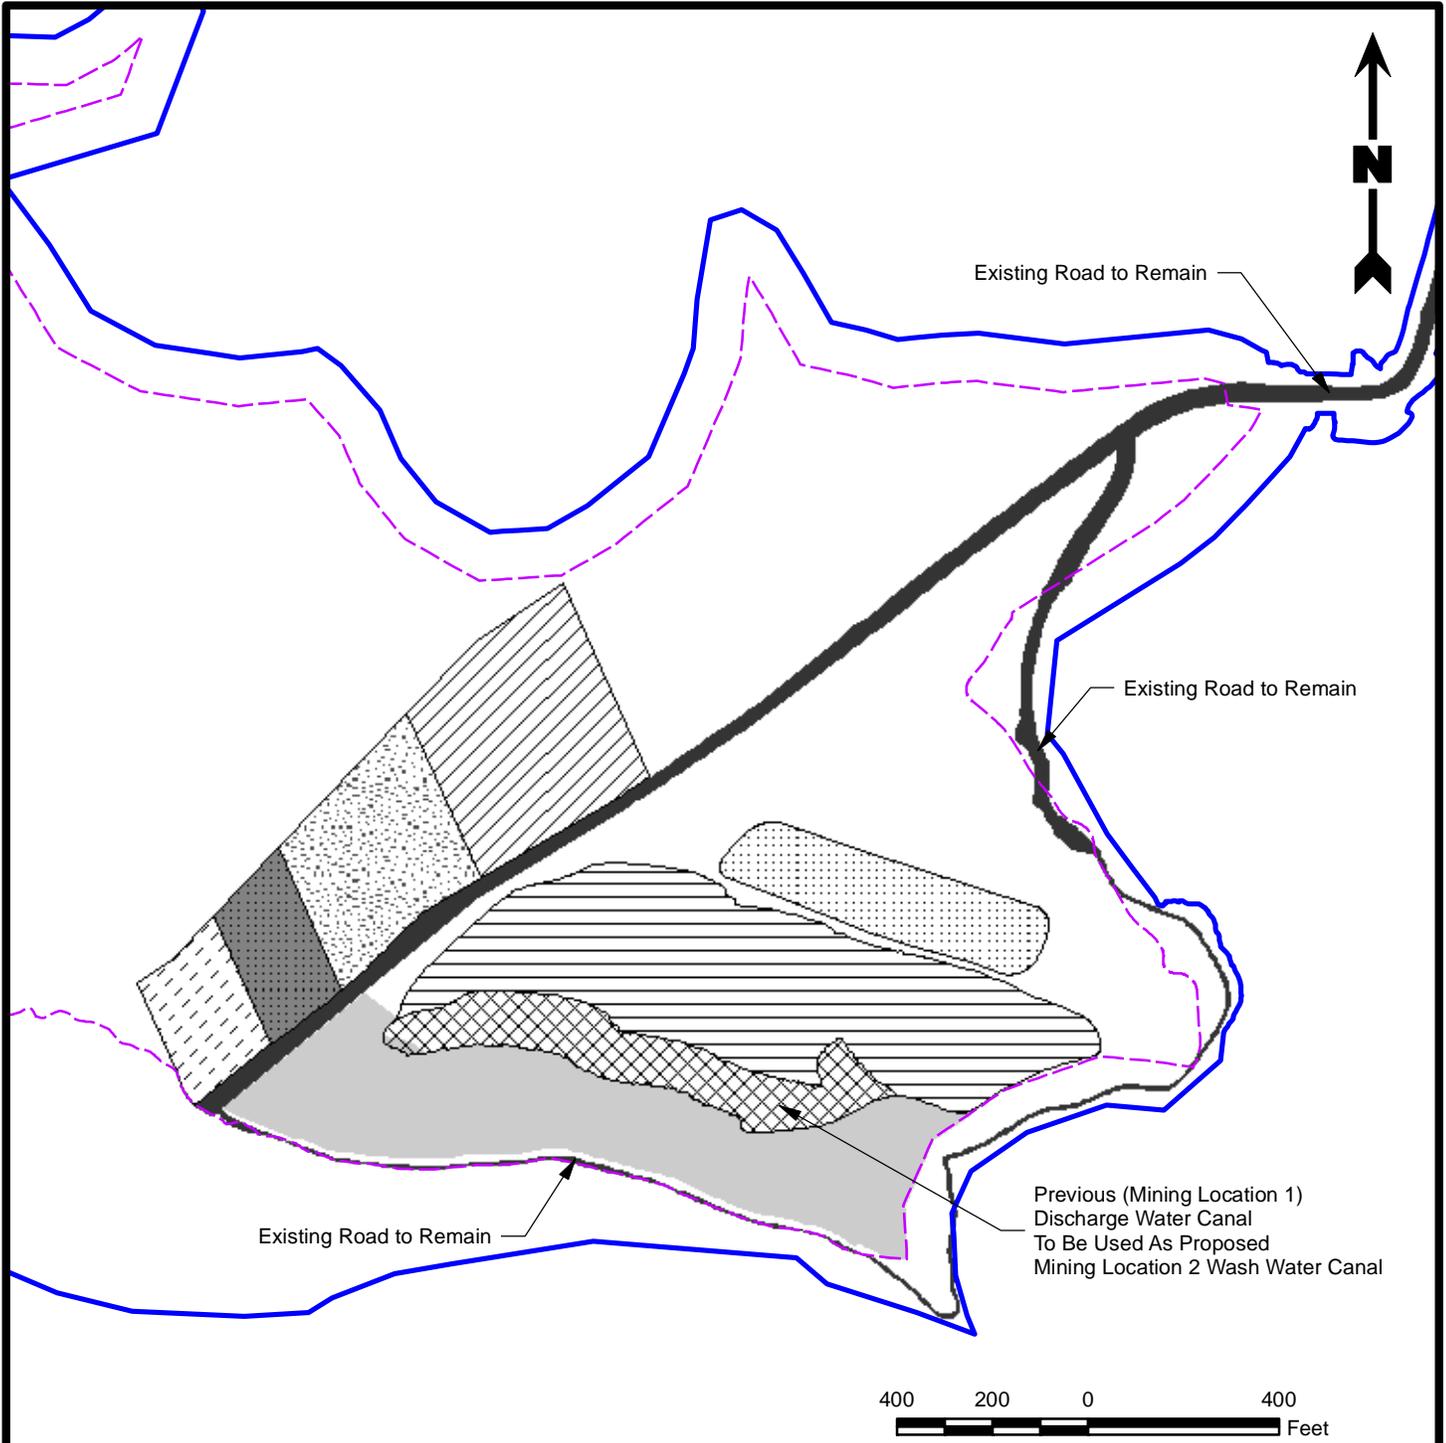

Legend

- Project Area (207.34 Acres)
- Limits of Construction
- Existing Roads to Remain
- Proposed Equipment Staging and Wash Area (3.99 Acres)
- Proposed Gravel Stock Pile Area (2.85 Acres)
- Proposed Mining Area (8.49 Acres)
- Existing Mining Location (To be Reused) (2.61 Acres)
- Proposed Over Burden Stock Pile (1.31 Acres)
- Proposed Raw Material Area (1.30 Acres)
- Proposed Sand Stock Pile Area (2.35 Acres)
- Reclaimed Area


**Site Plan
Proposed Mining Location 2**

**After-The-Fact Permit Application
207-Acre Bishop Endeavors Tract
Baldwin, East Feliciana Parish, Louisiana**

Bishop Endeavors, LLC
Baldwin, Louisiana



| | | | |
|----------------|-----|--------------|---------------------|
| Drawn By | LMM | 02/18/13 | |
| Checked By | LMH | 02/18/13 | |
| Approved By | LAW | 02/18/13 | |
| Project Number | | 825-001 | |
| Drawing Number | | 825-001-A068 | |
| | | | 5b Figure |

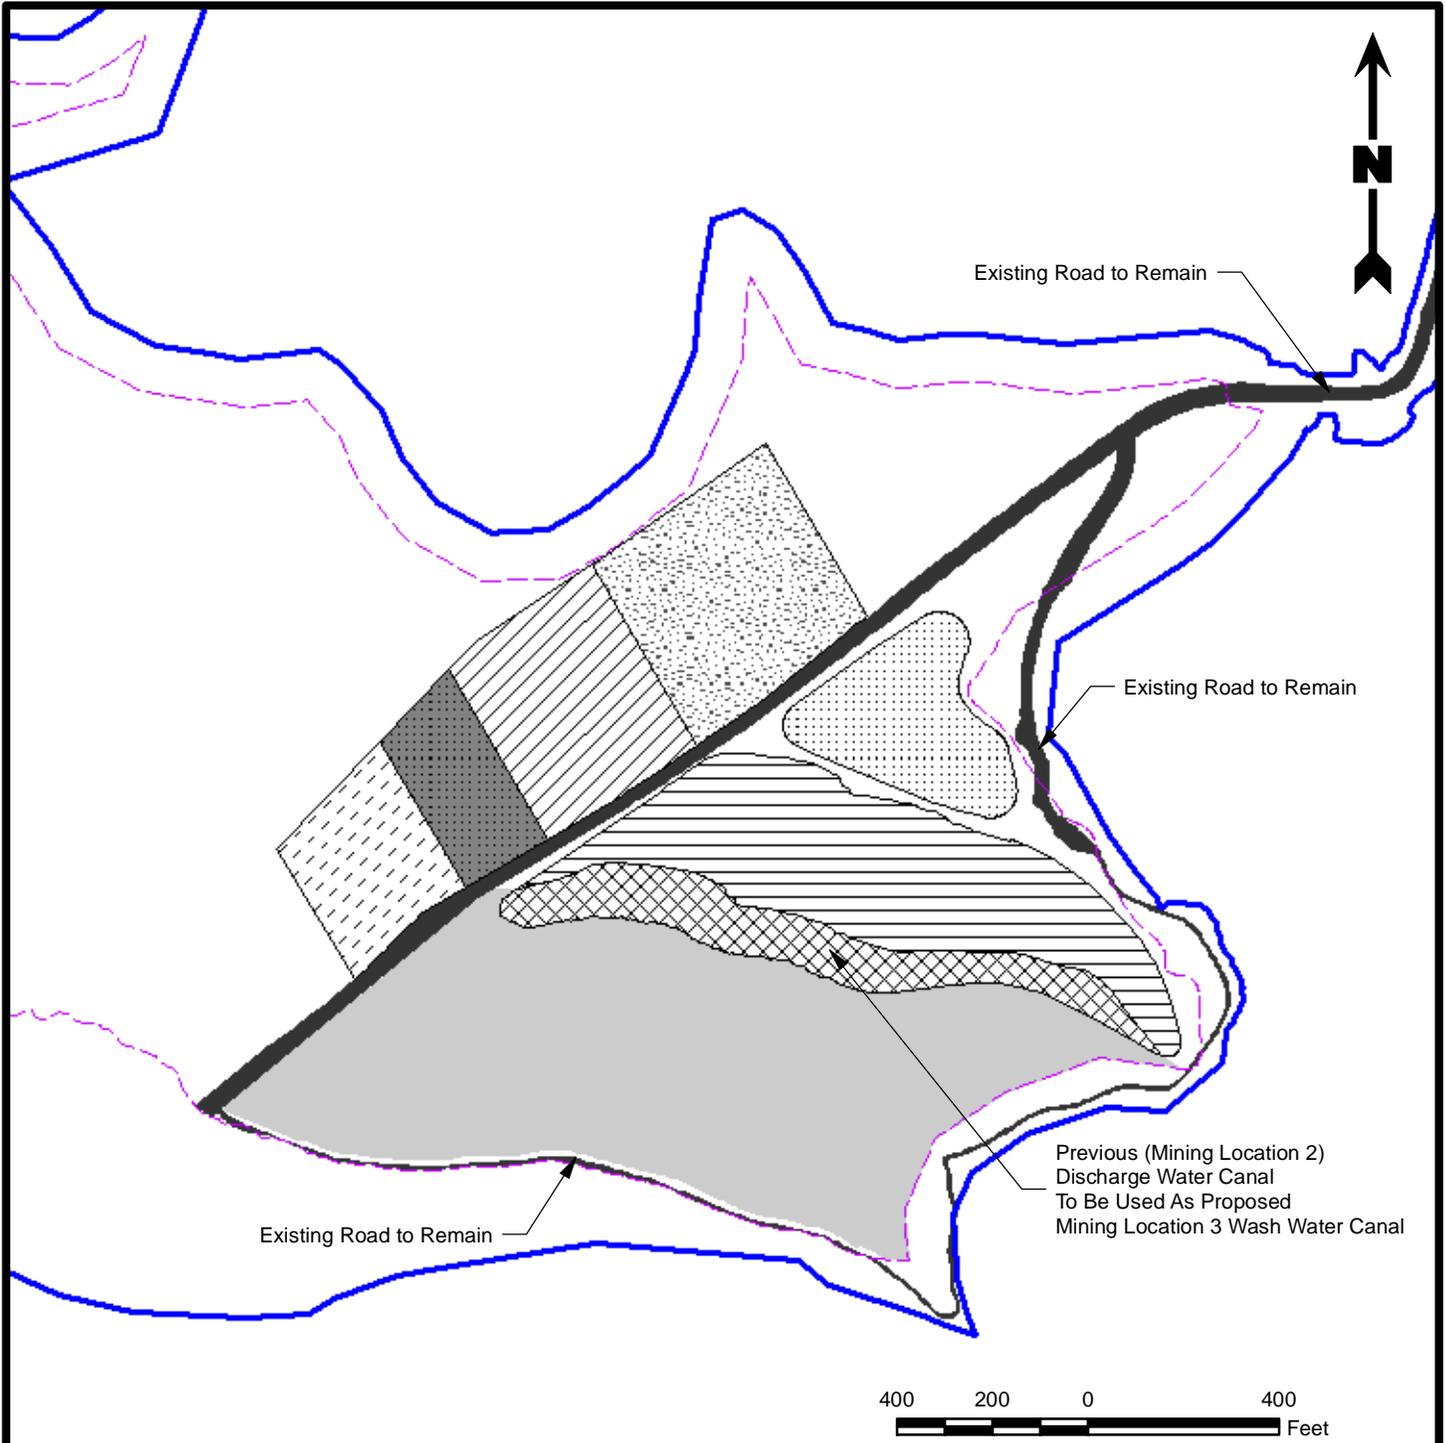

Legend

- Project Area (207.34 Acres)
- Limits of Construction
- Existing Roads to Remain
- Existing Mining Area (To be Reused) (2.89 Acres)
- Proposed Equipment Staging and Wash Area (3.67 Acres)
- Proposed Gravel Stock Pile Area (4.40 Acres)
- Proposed Mining Area (6.78 Acres)
- Proposed Over Burden Stock Pile (2.24 Acres)
- Proposed Raw Material Area (1.77 Acres)
- Proposed Sand Stock Pile Area (2.71 Acres)
- Reclaimed Area



**Site Plan
Proposed Mining Location 3**

**After-The-Fact Permit Application
207-Acre Bishop Endeavors Tract
Baldwin, East Feliciana Parish, Louisiana**

Bishop Endeavors, LLC
Baldwin, Louisiana



| | | | |
|----------------|-----|---------------------|--|
| Drawn By | LMM | 02/18/13 | |
| Checked By | LMH | 02/18/13 | |
| Approved By | LAW | 02/18/13 | |
| Project Number | | 5c Figure | |
| 825-001 | | | |
| Drawing Number | | | |
| 825-001-A069 | | | |

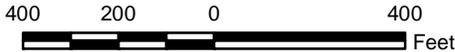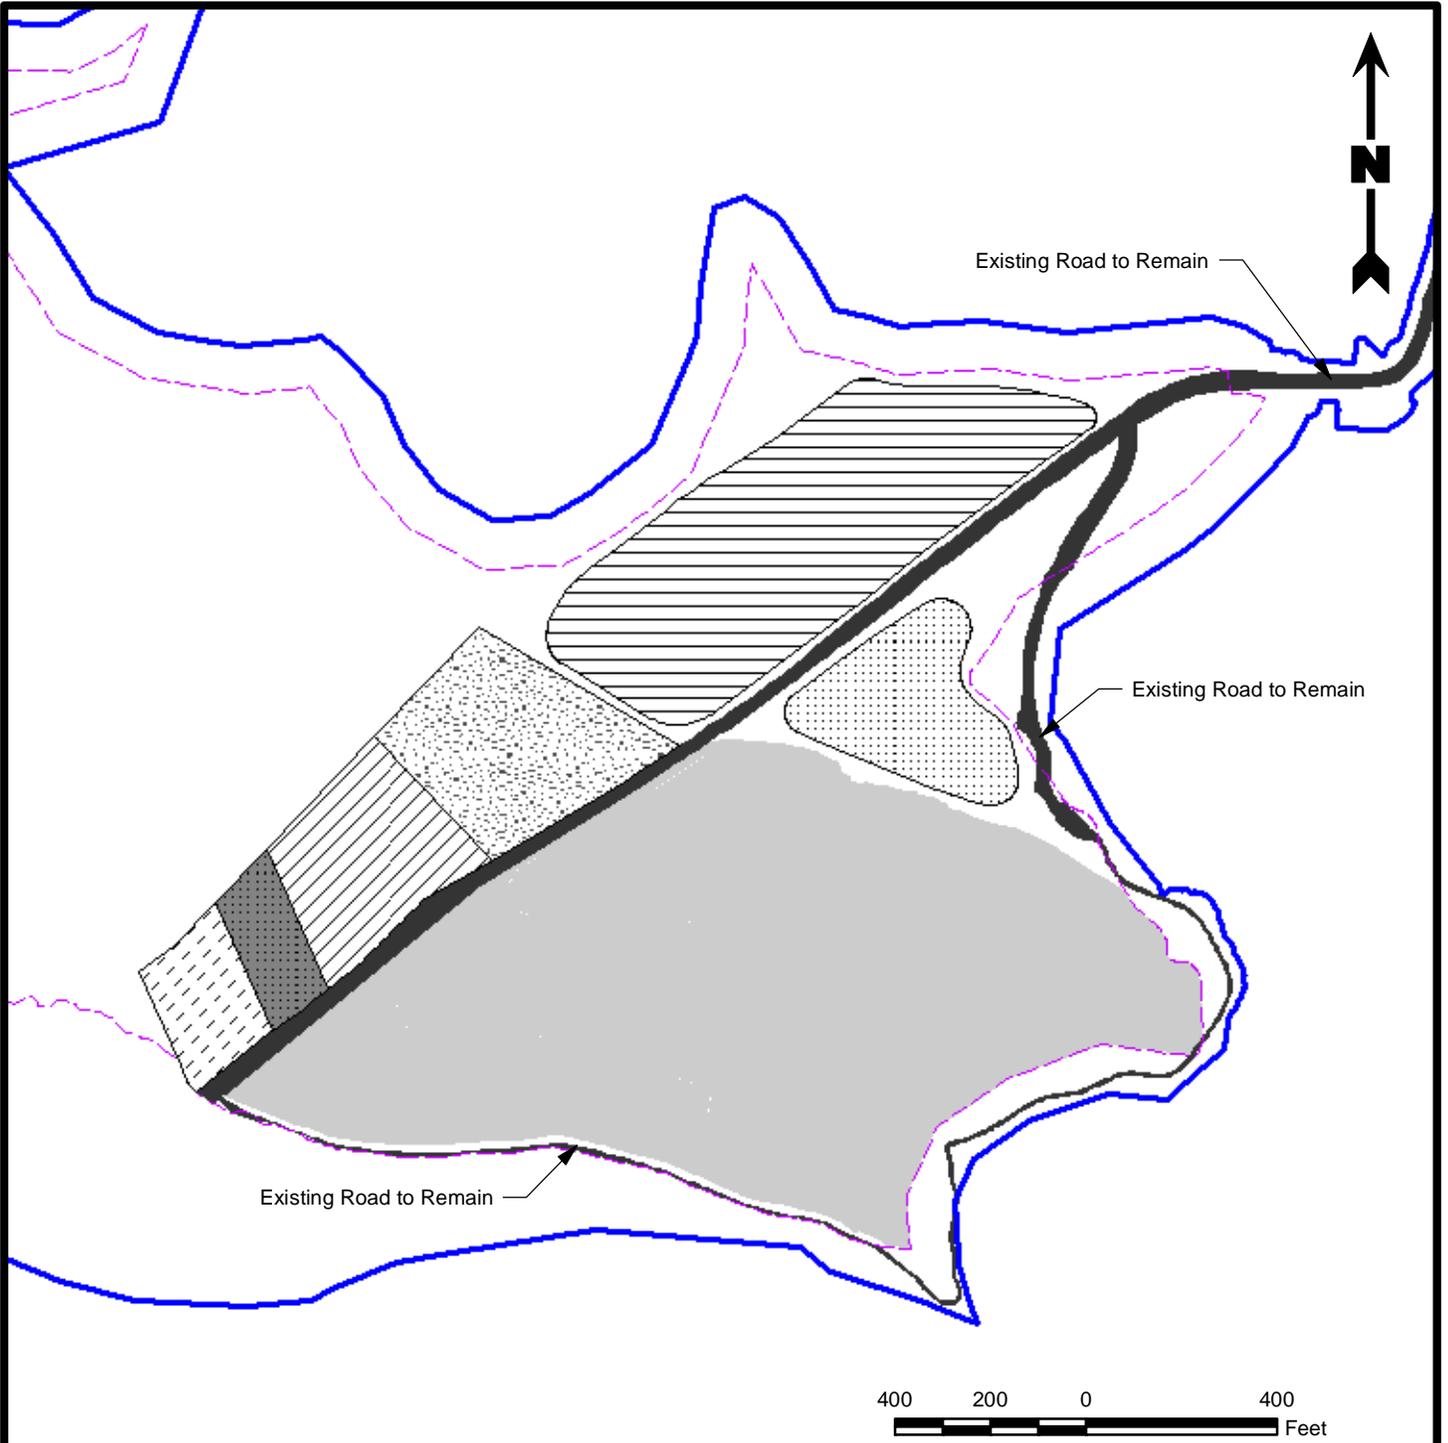

Legend

- Project Area (207.34 Acres)
- Limits of Construction
- Proposed Equipment Staging and Wash Area (2.78 Acres)
- Proposed Gravel Stock Pile Area (3.61 Acres)
- Proposed Mining Area (8.97 Acres)
- Proposed Over Burden Stock Pile (1.31 Acres)
- Proposed Raw Material Area (1.02 Acres)
- Proposed Sand Stock Pile Area (2.71 Acres)
- Existing Roads to Remain
- Reclaimed Area

Site Plan
Proposed Mining Location 4
After-The-Fact Permit Application
207-Acre Bishop Endeavors Tract
 Baldwin, East Feliciana Parish, Louisiana

Bishop Endeavors, LLC
 Baldwin, Louisiana




| | | |
|-------------|-----|----------|
| Drawn By | LMM | 02/18/13 |
| Checked By | LMH | 02/18/13 |
| Approved By | LAW | 02/18/13 |

| |
|--------------------------------|
| Project Number 825-001 |
| Drawing Number 825-001-A070 |


5d

Figure

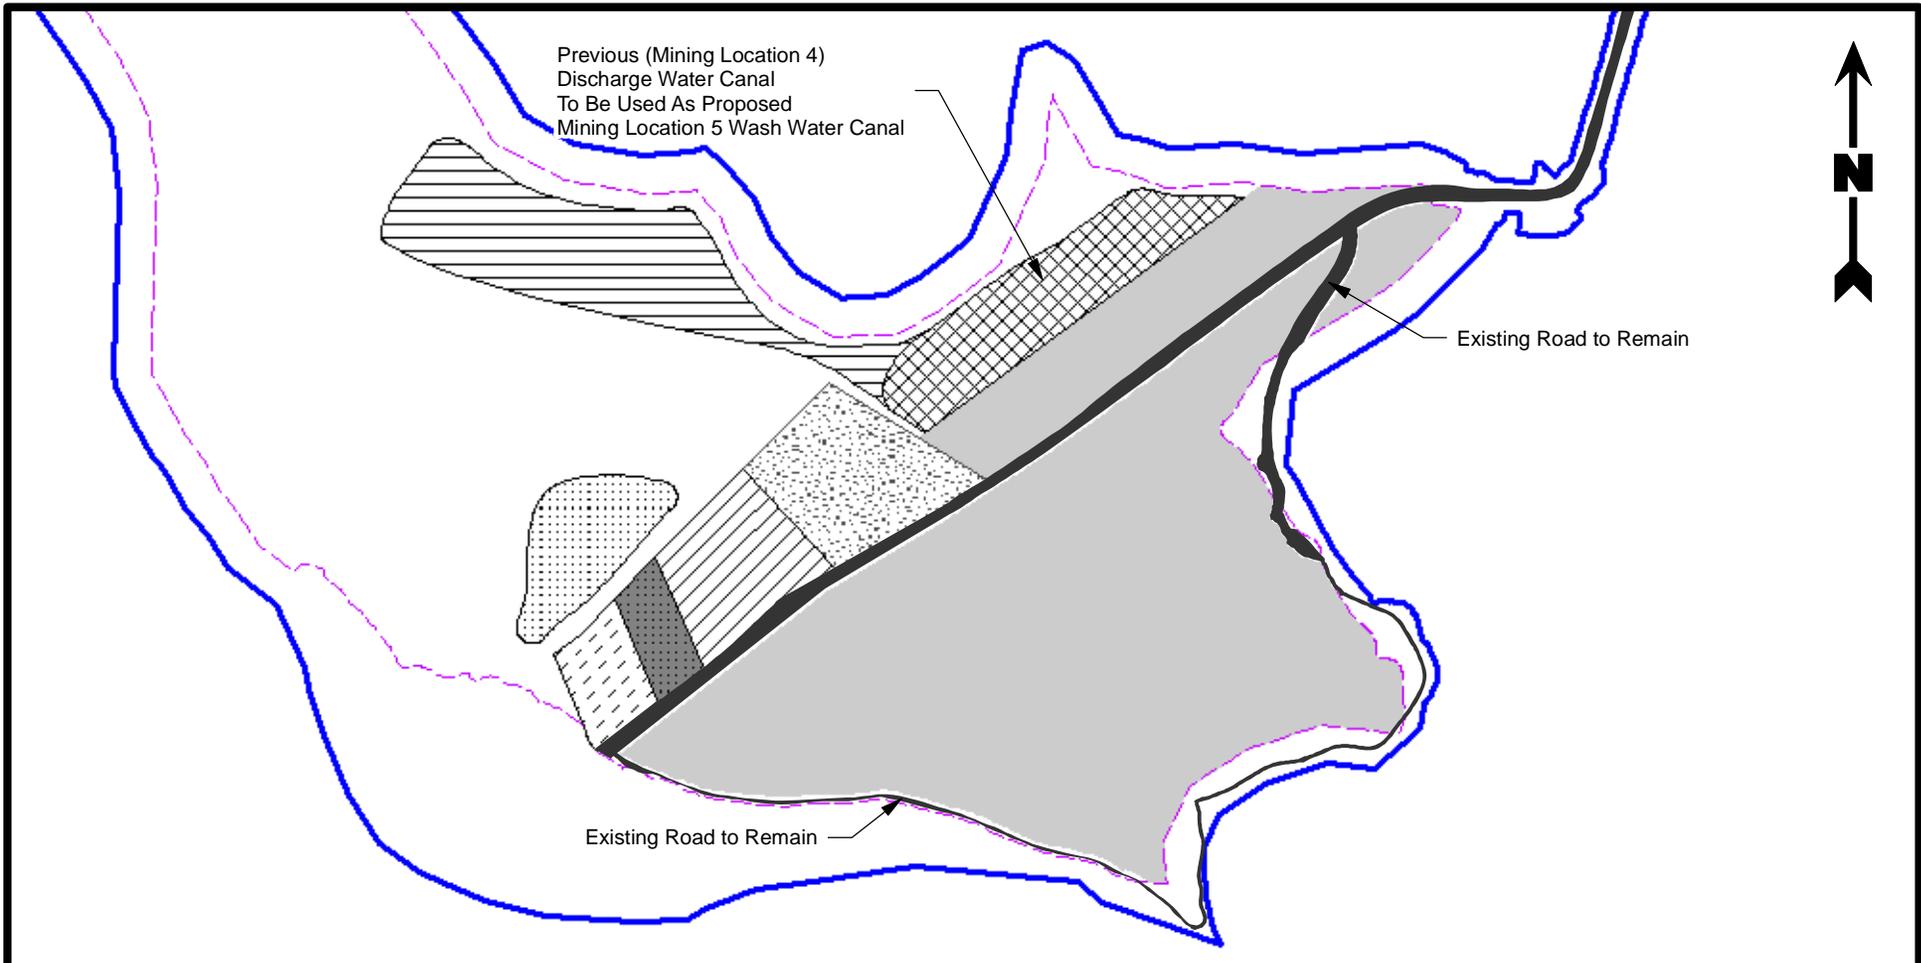

Legend

-  Project Area (207.34 Acres)
-  Limits of Construction
-  Existing Roads to Remain
-  Existing Mining Area (To be Reused) (4.30 Acres)
-  Proposed Equipment Staging and Wash Area (2.78 Acres)
-  Proposed Gravel Stock Pile Area (3.61 Acres)
-  Proposed Mining Area (6.70 Acres)
-  Proposed Over Burden Stock Pile (1.31 Acres)
-  Proposed Raw Material Area (1.02 Acres)
-  Proposed Sand Stock Pile Area (2.36 Acres)
-  Reclaimed Area

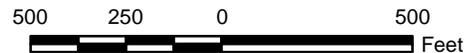


Site Plan
Proposed Mining Location 5
After-The-Fact Permit Application
207-Acre Bishop Endeavors Tract
 Baldwin, East Feliciana Parish, Louisiana

Bishop Endeavors, LLC
 Baldwin, Louisiana




| | | |
|-------------|-----|-----------|
| Drawn By | LMM | 2/21/2013 |
| Checked By | LMH | 2/21/2013 |
| Approved By | LAW | 2/21/2013 |

| | |
|----------------|---------------------|
| Project Number | 5e Figure |
| 825-001 | |
| Drawing Number | 5e Figure |
| 825-001-A071 | |

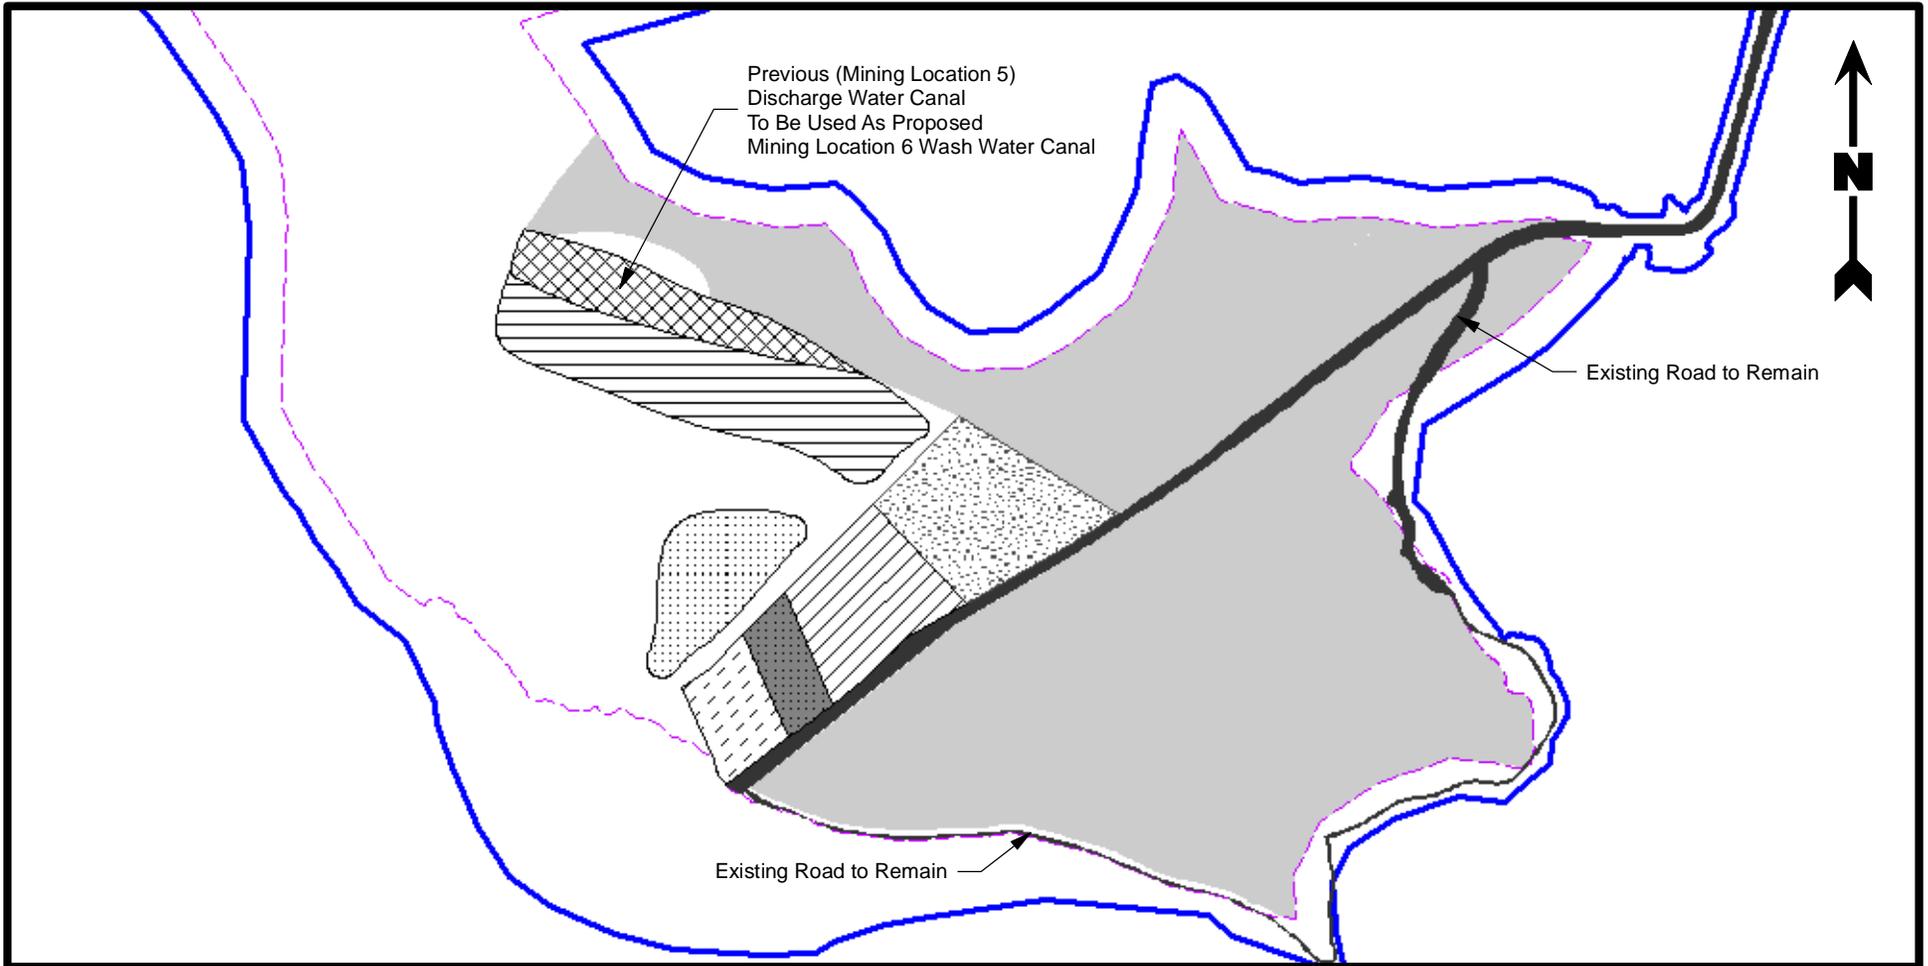

Legend

-  Project Area (207.34 Acres)
-  Limits of Construction
-  Existing Roads to Remain
-  Existing Mining Area (To be Reused)
-  Proposed Equipment Staging and Wash Area
-  Proposed Gravel Stock Pile Area
-  Proposed Mining Area
-  Proposed Over Burden Stock Pile
-  Proposed Raw Material Area
-  Proposed Sand Stock Pile Area
-  Reclaimed Area

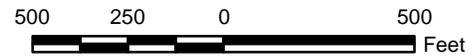

Site Plan
Proposed Mining Location 6
After-The-Fact Permit Application
207-Acre Bishop Endeavors Tract
 Baldwin, East Feliciana Parish, Louisiana

Bishop Endeavors, LLC
 Baldwin, Louisiana




| | | |
|-------------|-----|-----------|
| Drawn By | LMM | 2/21/2013 |
| Checked By | LMH | 2/21/2013 |
| Approved By | LAW | 2/21/2013 |

| | |
|----------------|--------------|
| Project Number | 825-001 |
| Drawing Number | 825-001-A072 |


5f

Figure

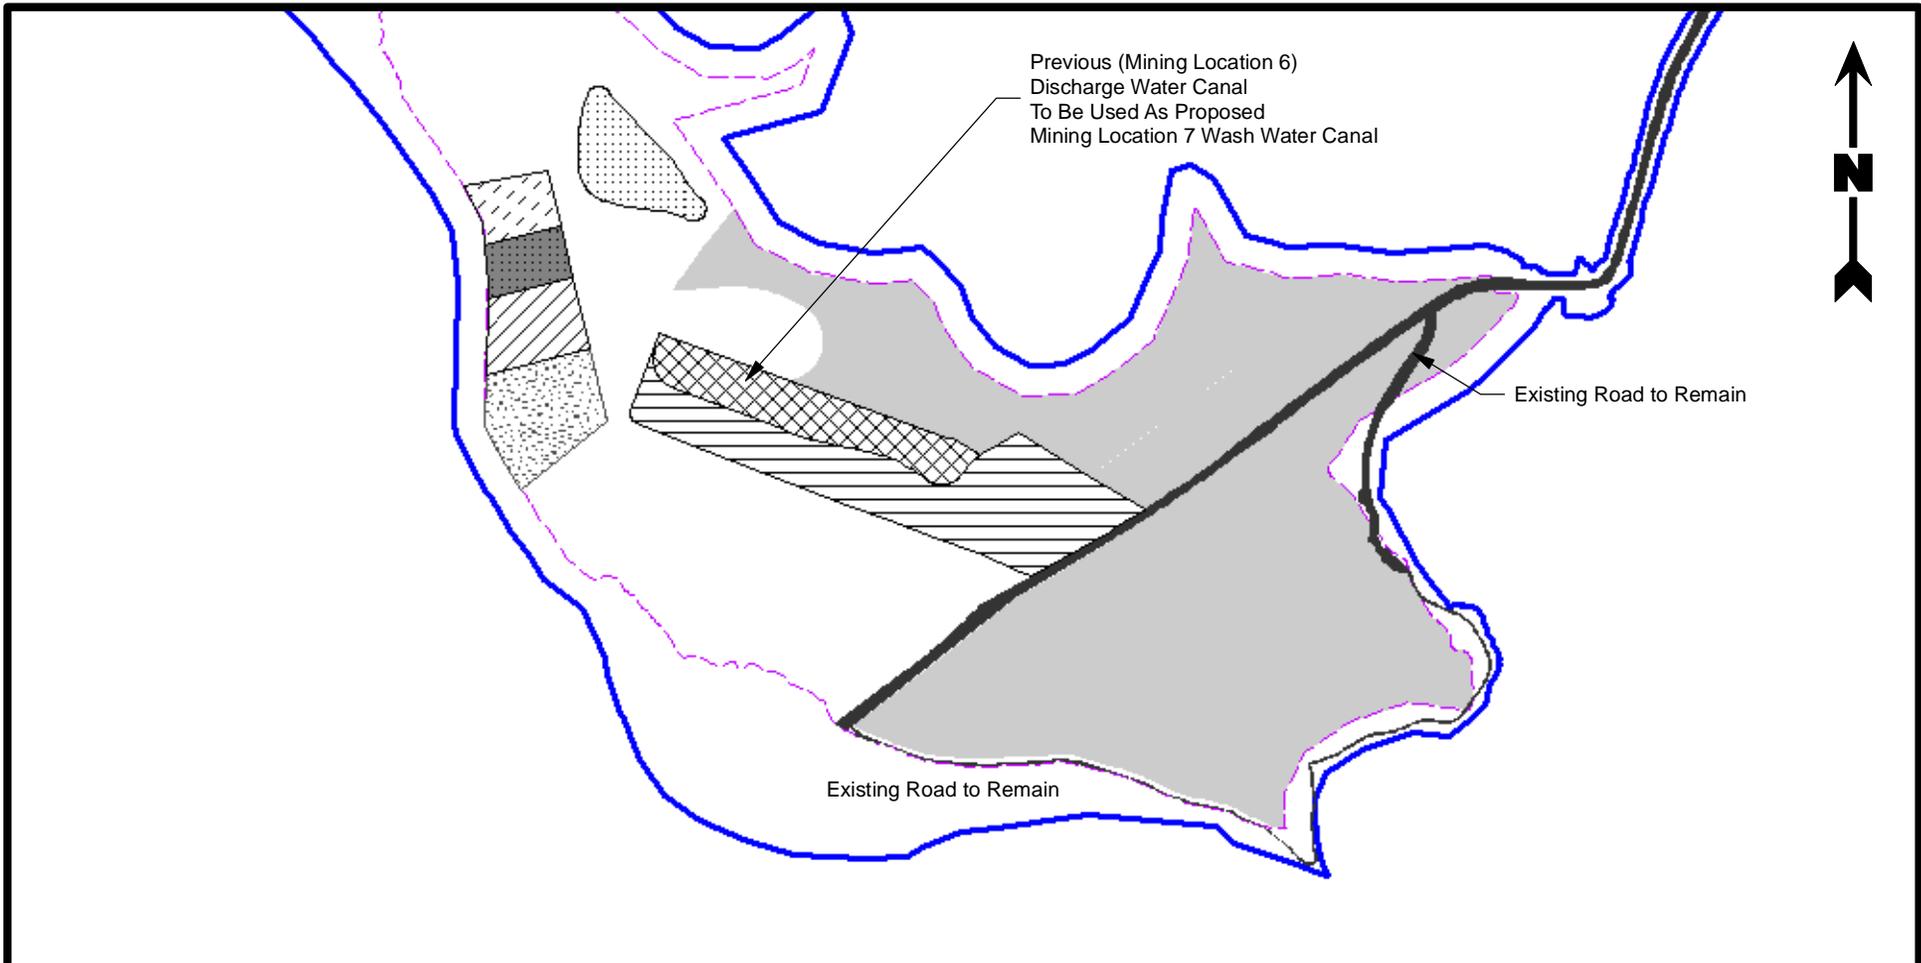

Legend

-  Project Area (207.34 Acres)
-  Limits of Construction
-  Existing Roads to Remain
-  Existing Mining Area (To be Reused) (3.75 Acres)
-  Proposed Equipment Staging and Wash Area (3.75 Acres)
-  Proposed Gravel Stock Pile Area (2.84 Acres)
-  Proposed Mining Area (8.50 Acres)
-  Proposed Over Burden Stock Pile (1.18 Acres)
-  Proposed Raw Material Area (1.09 Acres)
-  Proposed Sand Stock Pile Area (2.36 Acres)
-  Reclaimed Area

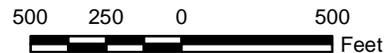

Site Plan
Proposed Mining Location 7
After-The-Fact Permit Application
207-Acre Bishop Endeavors Tract
 Baldwin, East Feliciana Parish, Louisiana


Bishop Endeavors, LLC
 Baldwin, Louisiana



PROVIDENCE


| | | |
|-------------|-----|-----------|
| Drawn By | LMM | 2/21/2013 |
| Checked By | LMH | 2/21/2013 |
| Approved By | LAW | 2/21/2013 |

| | |
|----------------|---------------------|
| Project Number | 5g Figure |
| 825-001 | |
| Drawing Number | |
| 825-001-A073 | |

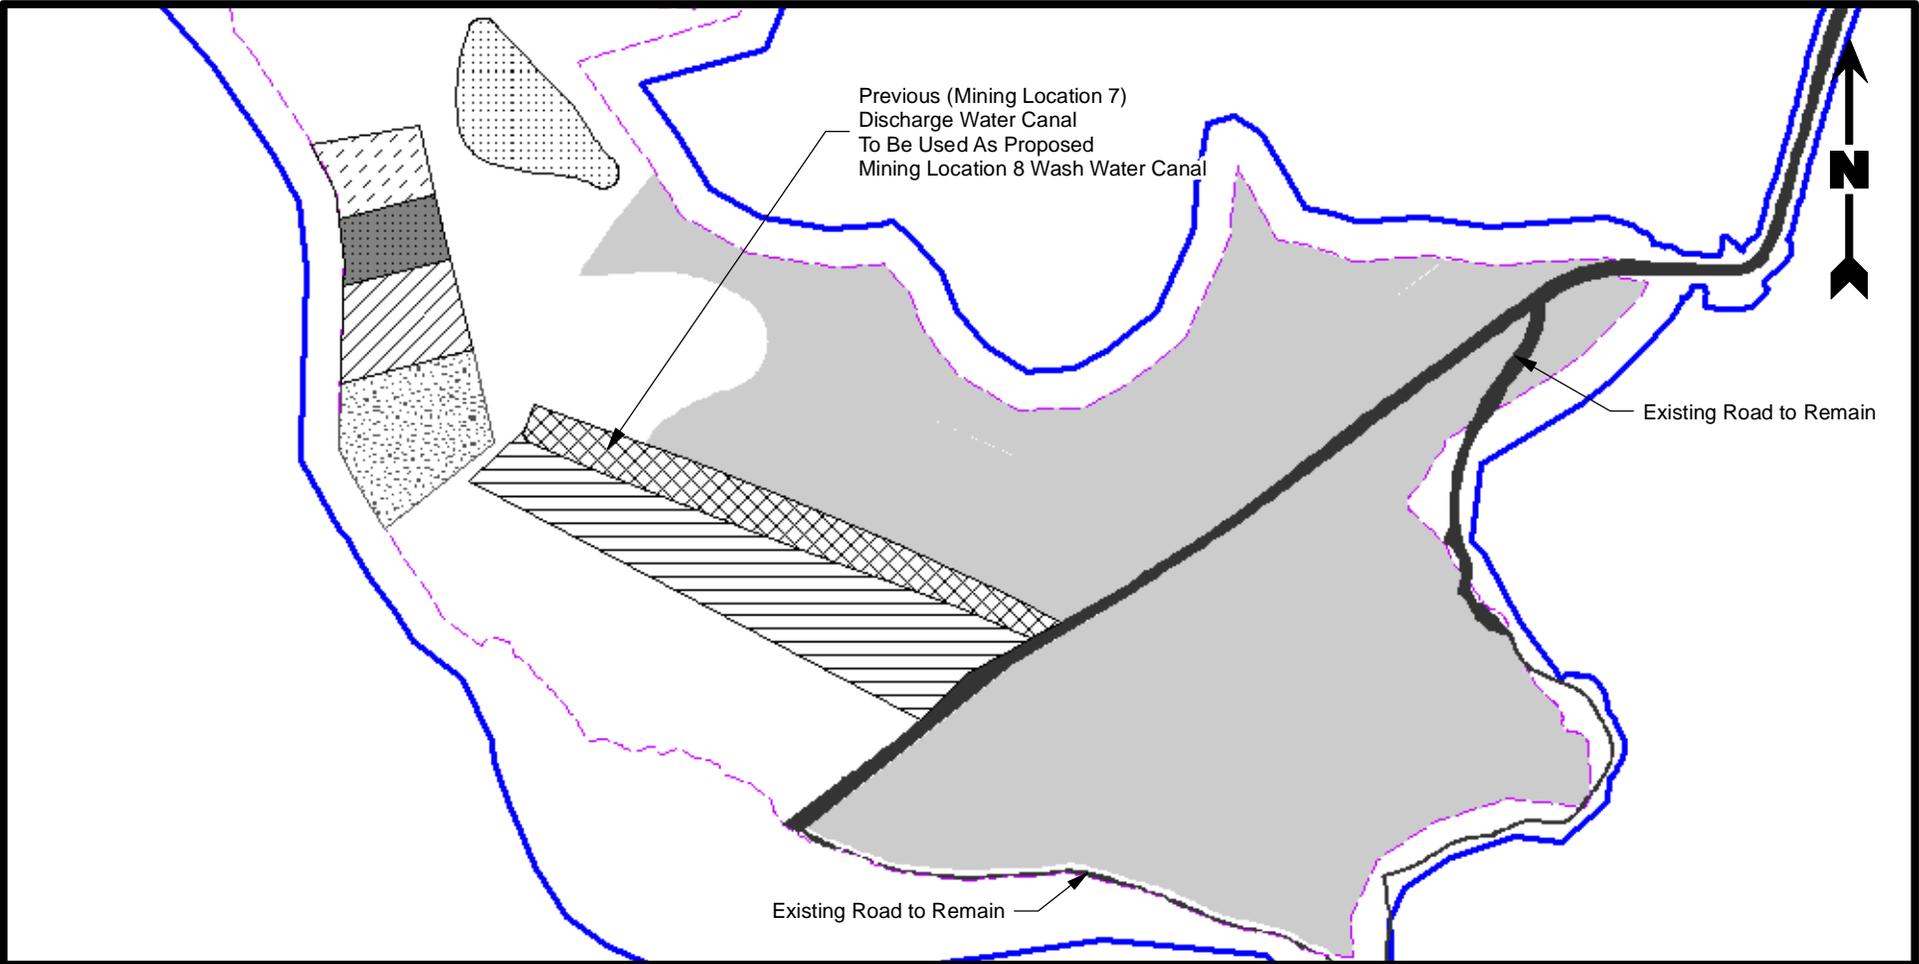

Legend

- Project Area (207.34 Acres)
- Limits of Construction
- Existing Roads to Remain
- Existing Mining Area (To be Reused) (3.42 Acres)
- Proposed Equipment Staging and Wash Area (1.81 Acres)
- Proposed Gravel Stock Pile Area (2.84 Acres)
- Proposed Mining Area (7.32 Acres)
- Proposed Over Burden Stock Pile (1.18 Acres)
- Proposed Raw Material Area (1.09 Acres)
- Proposed Sand Stock Pile Area (2.36 Acres)
- Reclaimed Area

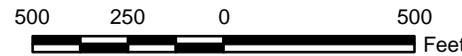

Site Plan
Proposed Mining Location 8
After-The-Fact Permit Application
207-Acre Bishop Endeavors Tract
Baldwin, East Feliciana Parish, Louisiana

Bishop Endeavors, LLC
Baldwin, Louisiana





| | | |
|-------------|-----|-----------|
| Drawn By | LMM | 2/21/2013 |
| Checked By | LMH | 2/21/2013 |
| Approved By | LAW | 2/21/2013 |

| | |
|----------------|--------------|
| Project Number | 825-001 |
| Drawing Number | 825-001-A074 |

5h

Figure

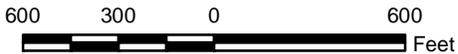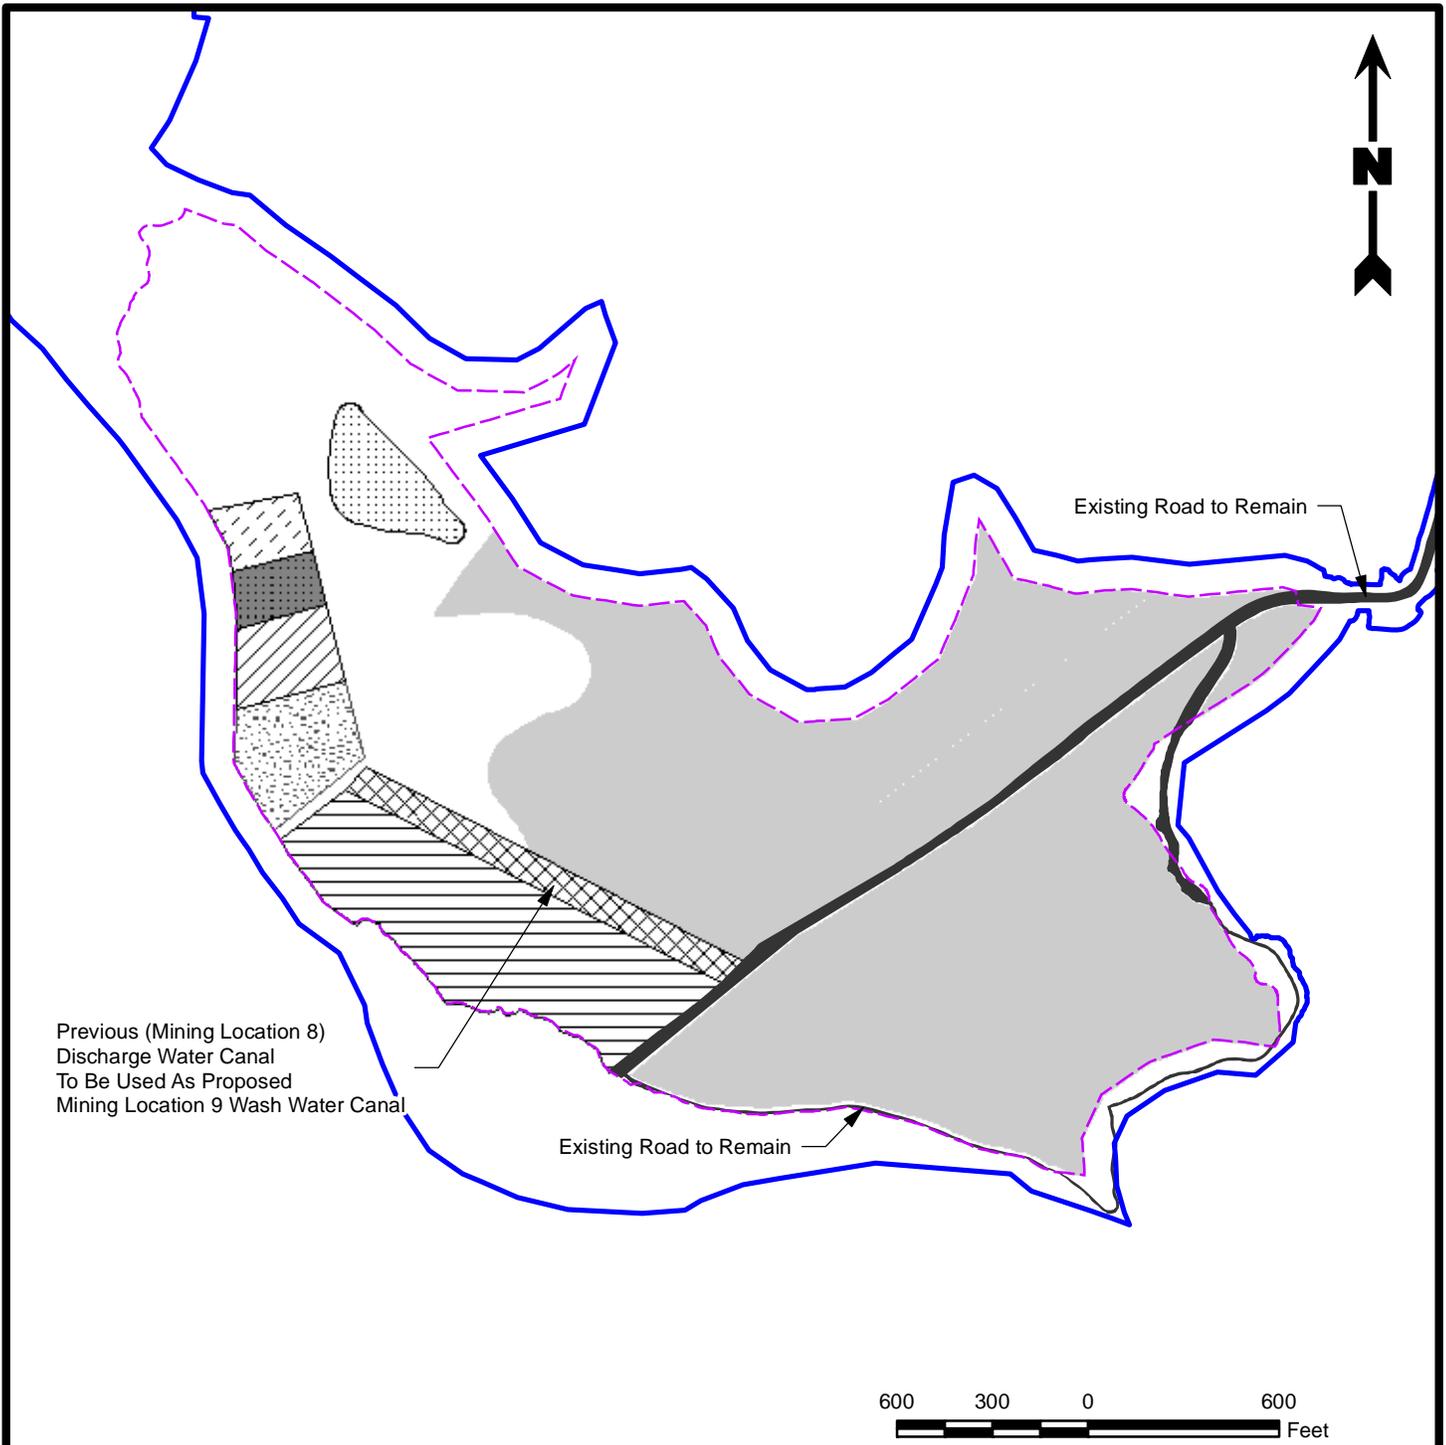

Legend


- Project Area (207.34 Acres)
- Limits of Construction
- Existing Roads to Remain
- Existing Mining Area (To be Reused) (2.80 Acres)
- Proposed Equipment Staging and Wash Area (1.81 Acres)
- Proposed Gravel Stock Pile Area (2.84 Acres)
- Proposed Mining Area (11.07 Acres)
- Proposed Over Burden Stock Pile (1.18 Acres)
- Proposed Raw Material Area (1.09 Acres)
- Proposed Sand Stock Pile Area (2.36 Acres)
- Reclaimed Area

Site Plan
Proposed Mining Location 9
After-The-Fact Permit Application
207-Acre Bishop Endeavors Tract
 Baldwin, East Feliciana Parish, Louisiana

Bishop Endeavors, LLC
 Baldwin, Louisiana



| | | |
|----------------|-----|---------------------|
| Drawn By | LMM | 02/18/13 |
| Checked By | LMH | 02/18/13 |
| Approved By | LAW | 02/18/13 |
| Project Number | | 5i Figure |
| 825-001 | | |
| Drawing Number | | |
| 825-001-A075 | | |

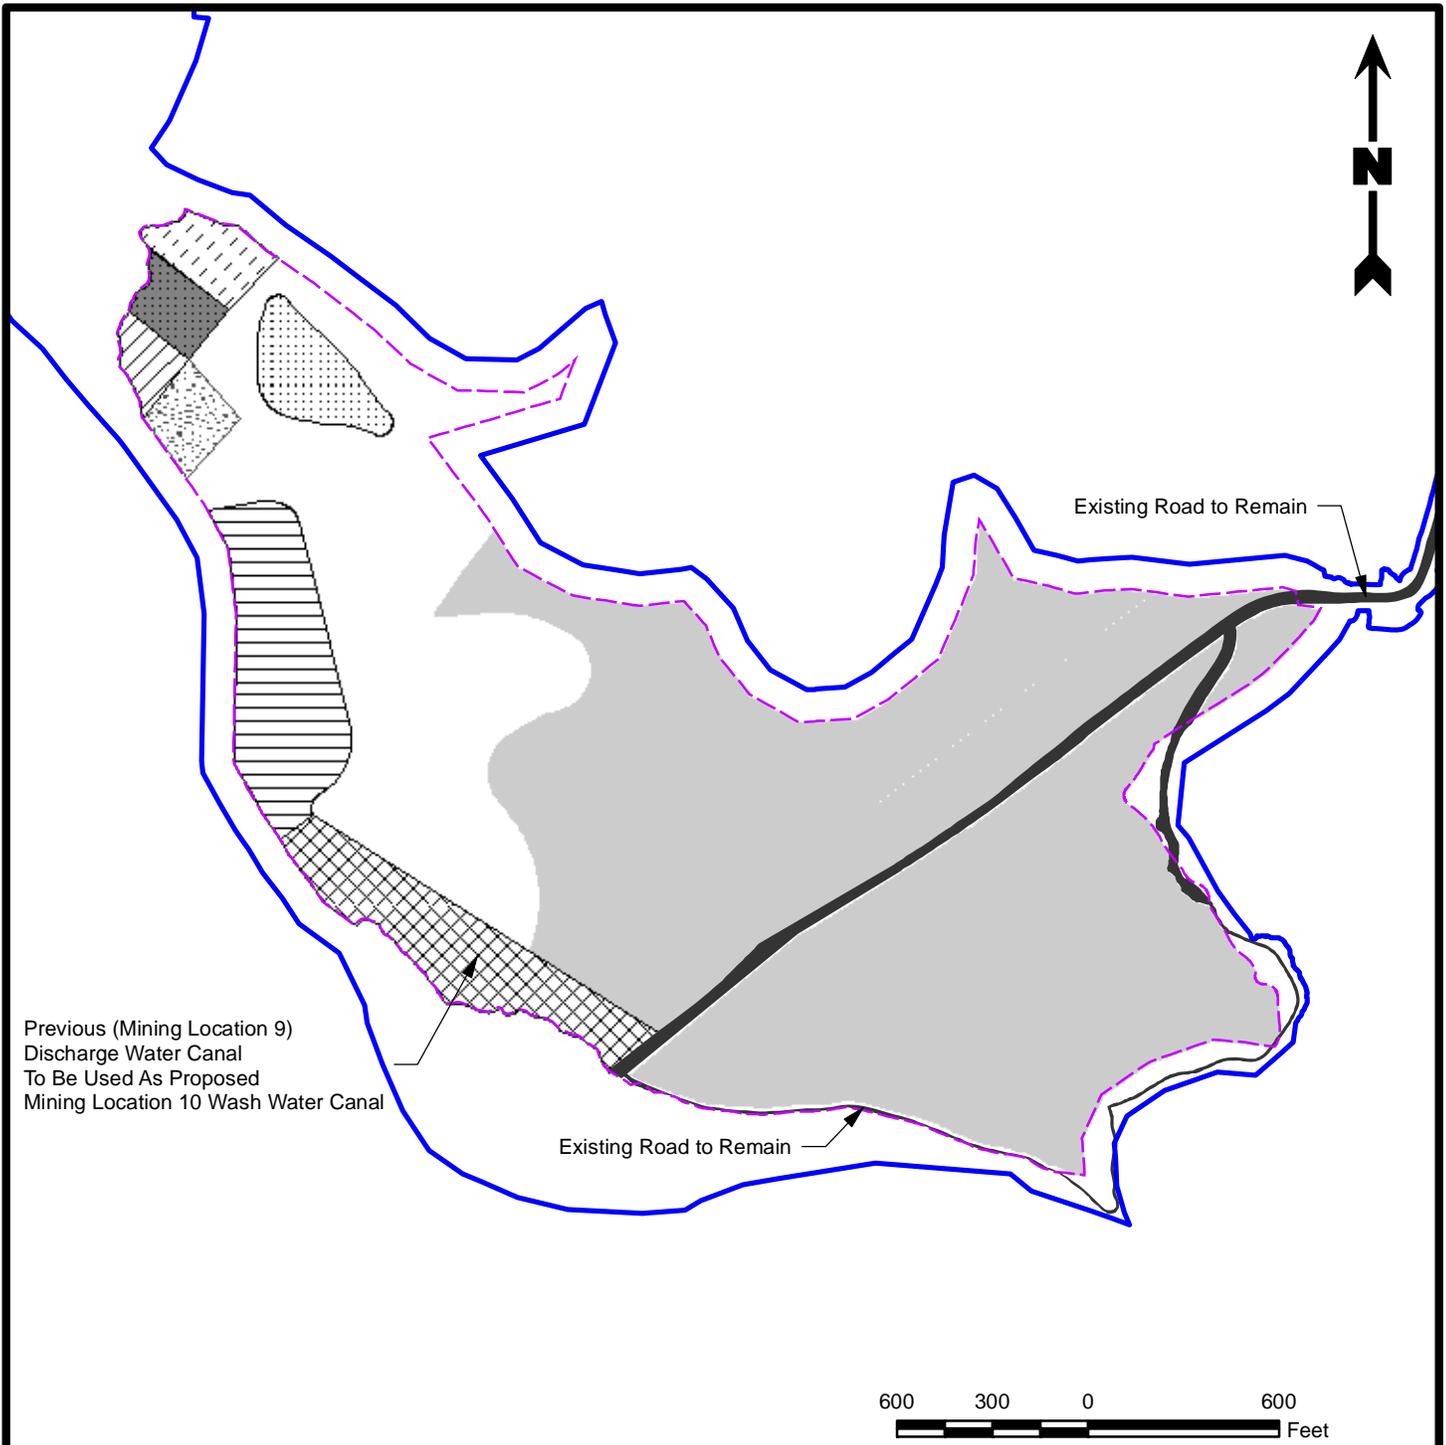

Legend


- Project Area (207.34 Acres)
- Limits of Construction
- Existing Roads to Remain
- Existing Mining Area (To be Reused) (5.77 Acres)
- Proposed Equipment Staging and Wash Area (0.87 Acre)
- Proposed Gravel Stock Pile Area (1.28 Acres)
- Proposed Mining Area (6.56 Acres)
- Proposed Over Burden Stock Pile Area (1.57 Acres)
- Proposed Raw Material Area (1.19 Acres)
- Proposed Sand Stock Pile Area (2.36 Acres)
- Reclaimed Area

Site Plan
Proposed Mining Location 10
After-The-Fact Permit Application
207-Acre Bishop Endeavors Tract
 Baldwin, East Feliciana Parish, Louisiana

Bishop Endeavors, LLC
 Baldwin, Louisiana



| | | | |
|----------------|-----|--------------|---------------------|
| Drawn By | LMM | 02/18/13 | |
| Checked By | LMH | 02/18/13 | |
| Approved By | LAW | 02/18/13 | |
| Project Number | | 825-001 | |
| Drawing Number | | 825-001-A076 | |
| | | | 5j Figure |

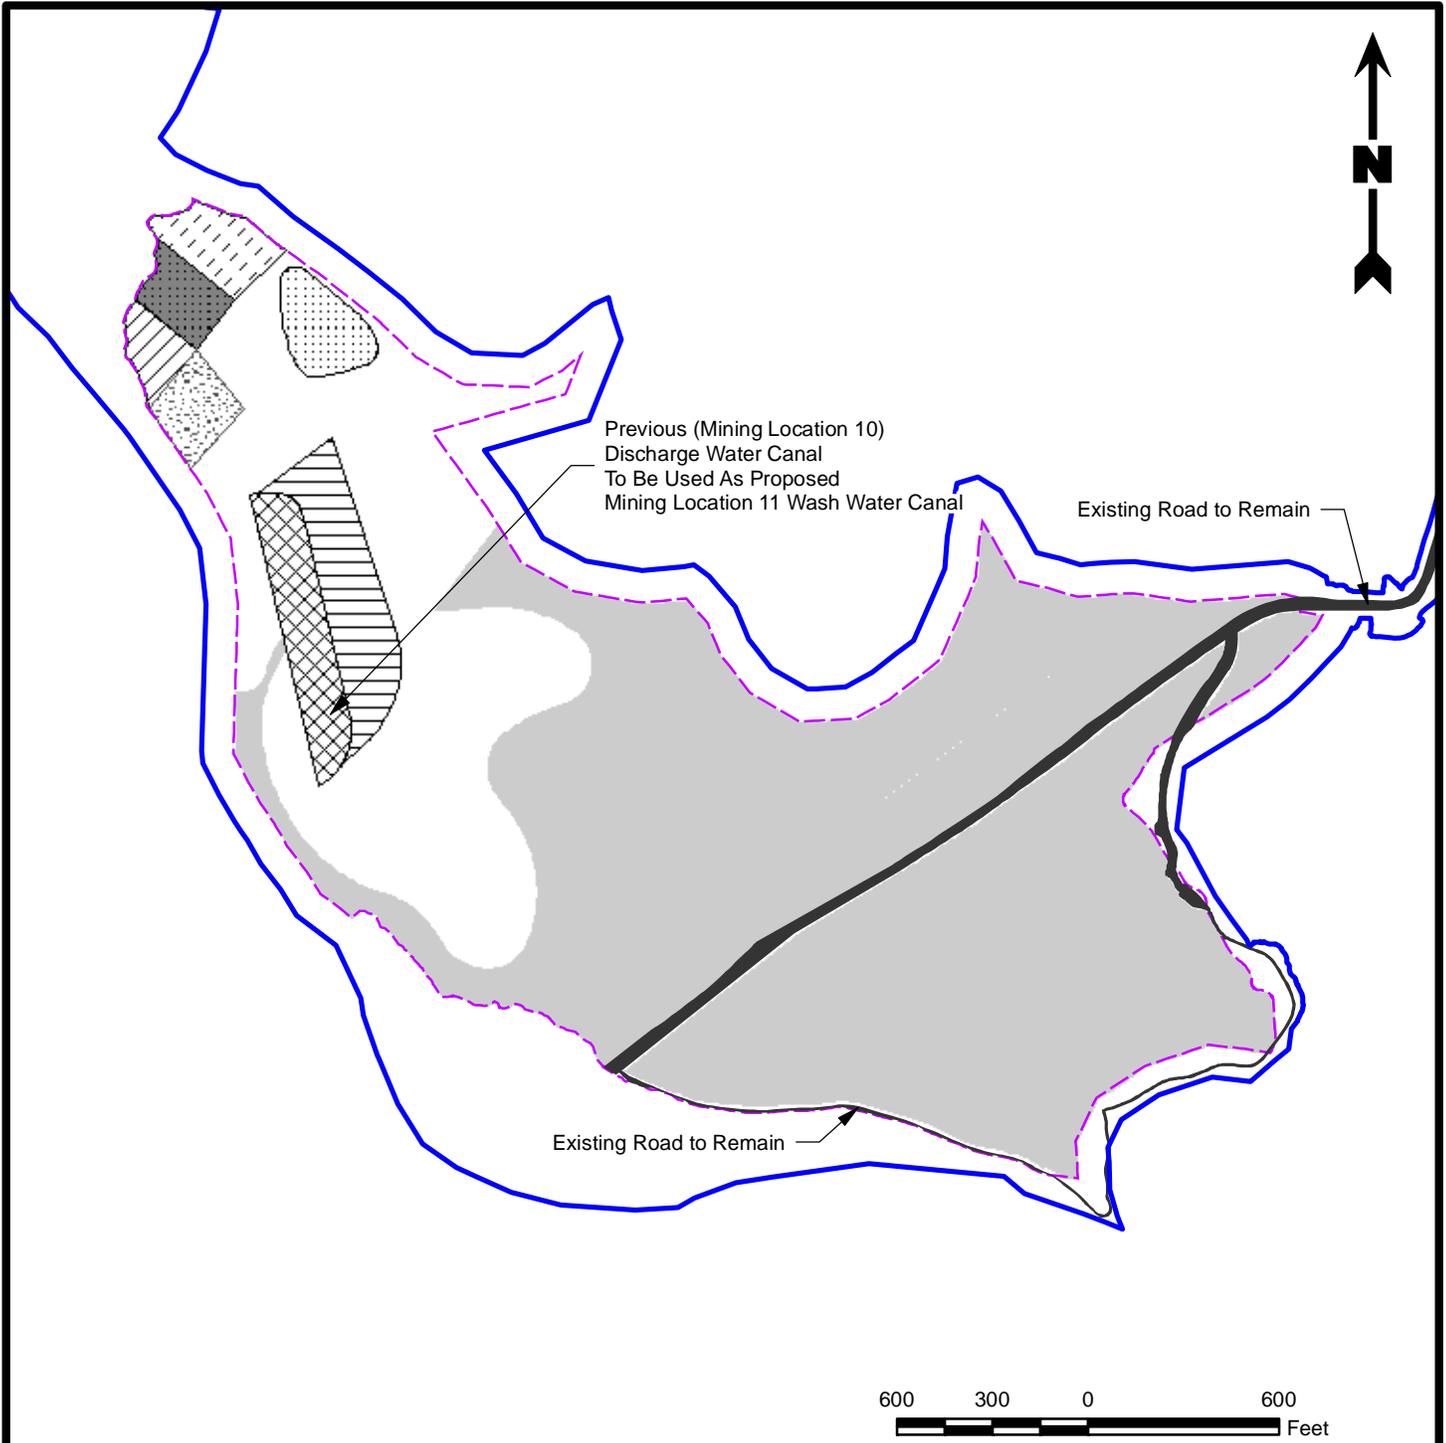

Legend



- Project Area (207.34 Acres)
- Limits of Construction
- Existing Roads to Remain
- Existing Mining Area (To be Reused) (2.89 Acres)
- Proposed Equipment Staging and Wash Area (0.87 Acre)
- Proposed Gravel Stock Pile Area (1.28 Acres)
- Proposed Mining Area (3.76 Acres)
- Proposed Over Burden Stock Pile (1.57 Acres)
- Proposed Raw Material Area (1.19 Acres)
- Proposed Sand Stock Pile Area (1.60 Acres)
- Reclaimed Area

Site Plan
Proposed Mining Location 11
After-The-Fact Permit Application
207-Acre Bishop Endeavors Tract
 Baldwin, East Feliciana Parish, Louisiana

Bishop Endeavors, LLC
 Baldwin, Louisiana



| | | | |
|----------------|-----|--------------|---------------------|
| Drawn By | LMM | 02/18/13 | |
| Checked By | LMH | 02/18/13 | |
| Approved By | LAW | 02/18/13 | |
| Project Number | | 825-001 | |
| Drawing Number | | 825-001-A077 | |
| | | | 5k Figure |

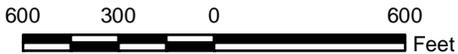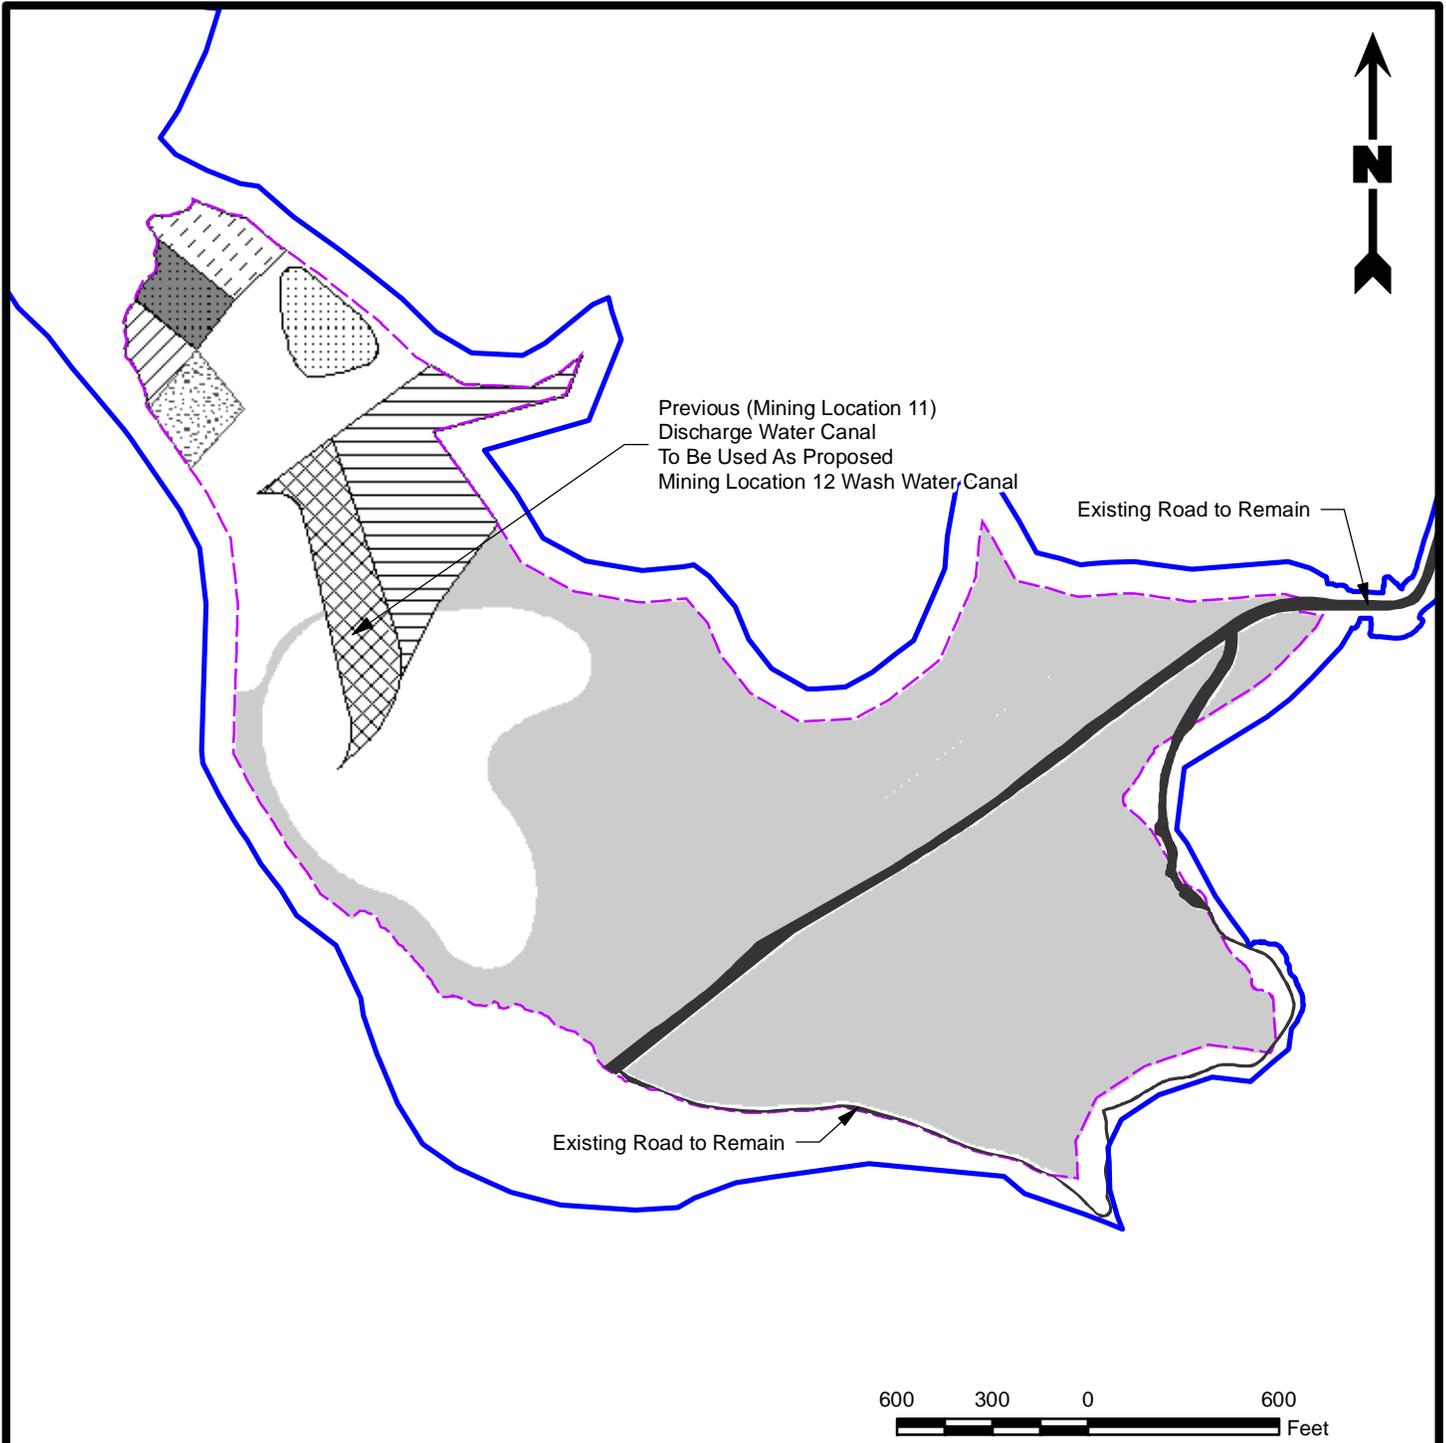

Legend


- Project Area (207.34 Acres)
- Existing Roads to Remain
- Limits of Construction
- Existing Mining Area (To be Reused) (3.76 Acres)
- Proposed Equipment Staging and Wash Area (0.87 Acre)
- Proposed Gravel Stock Pile Area (1.28 Acres)
- Proposed Mining Area (6.31 Acres)
- Proposed Over Burden Stock Pile (1.57 Acres)
- Proposed Raw Material Area (1.19 Acres)
- Proposed Sand Stock Pile Area (1.60 Acres)
- Reclaimed Area

Site Plan
Proposed Mining Location 12
After-The-Fact Permit Application
207-Acre Bishop Endeavors Tract
 Baldwin, East Feliciana Parish, Louisiana

Bishop Endeavors, LLC
 Baldwin, Louisiana



| | | |
|----------------|-----|----------|
| Drawn By | LMM | 02/18/13 |
| Checked By | LMH | 02/18/13 |
| Approved By | LAW | 02/18/13 |
| Project Number | | 51 |
| 825-001 | | |
| Drawing Number | | |
| 825-001-A078 | | Figure |

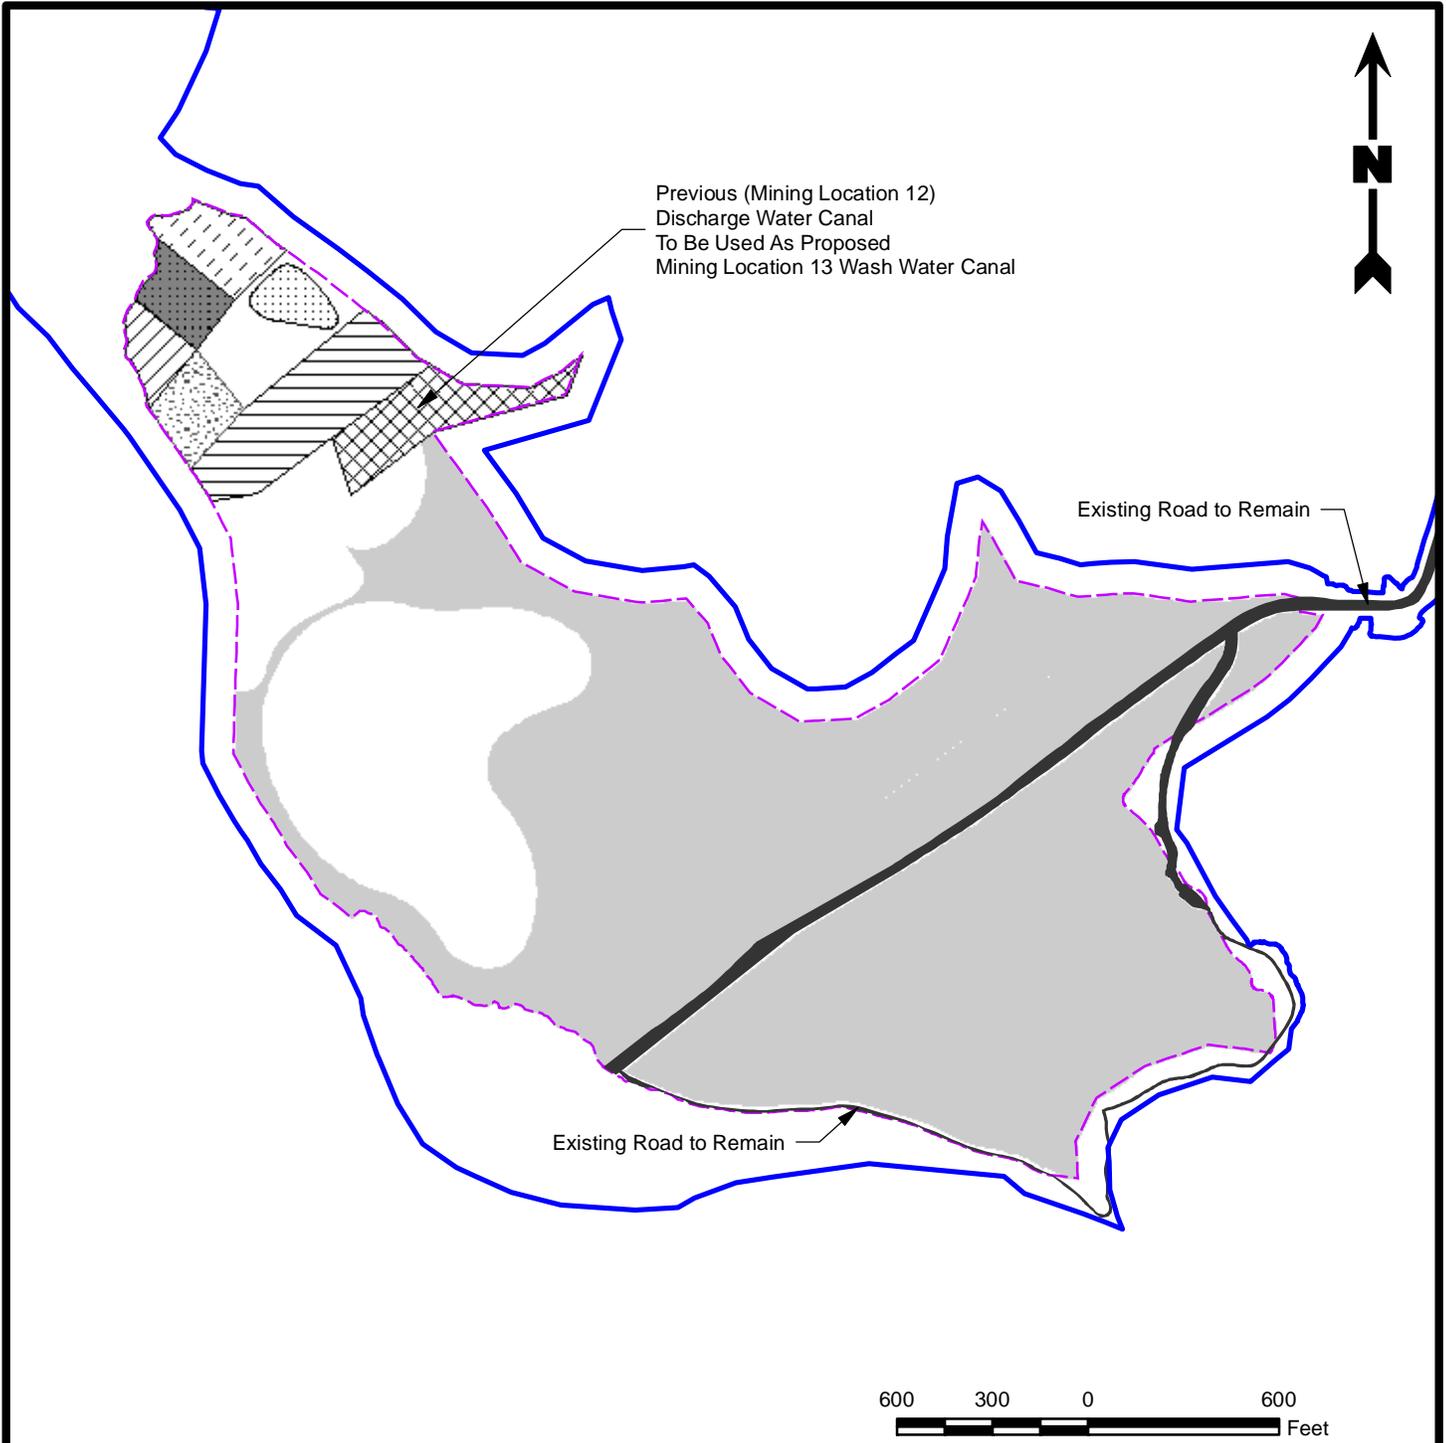

Legend


- Project Area (207.34 Acres)
- Existing Roads to Remain
- Limits of Construction
- Existing Mining Area (To be Reused) (2.46 Acres)
- Proposed Equipment Staging and Wash Area (0.87 Acre)
- Proposed Gravel Stock Pile Area (1.28 Acres)
- Proposed Mining Area (4.11 Acres)
- Proposed Over Burden Stock Pile (1.57 Acres)
- Proposed Raw Material Area (1.19 Acres)
- Proposed Sand Stock Pile Area (0.83 Acre)
- Reclaimed Area

Site Plan
Proposed Mining Location 13
After-The-Fact Permit Application
207-Acre Bishop Endeavors Tract
 Baldwin, East Feliciana Parish, Louisiana

Bishop Endeavors, LLC
 Baldwin, Louisiana



| | | |
|----------------|-----|---------------------|
| Drawn By | LMM | 02/18/13 |
| Checked By | LMH | 02/18/13 |
| Approved By | LAW | 02/18/13 |
| Project Number | | 5m Figure |
| 825-001 | | |
| Drawing Number | | |
| 825-001-A079 | | |

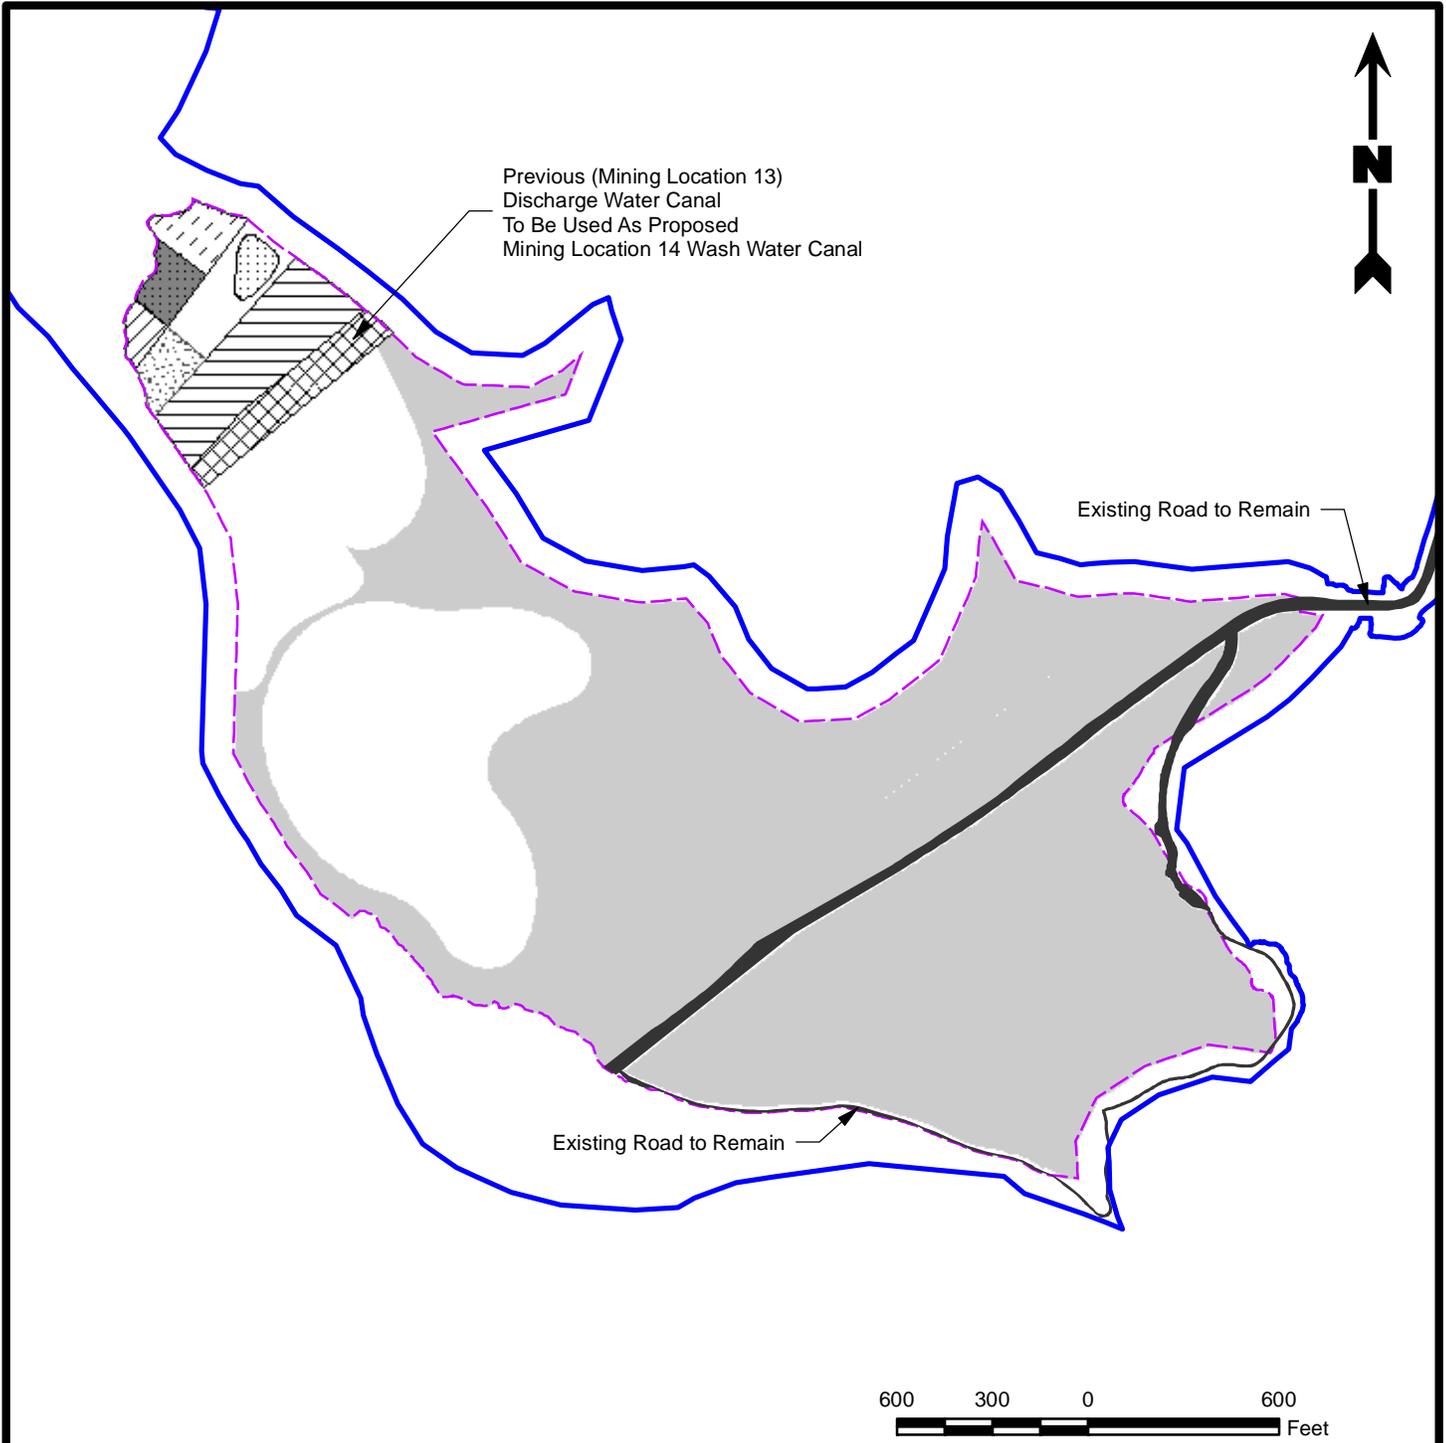

Legend


-  Project Area (207.34 Acres)
-  Existing Roads to Remain
-  Limits of Construction
-  Existing Mining Area (To be Reused) (1.83 Acres)
-  Proposed Equipment Staging and Wash Area (0.36 Acre)
-  Proposed Gravel Stock Pile Area (0.71 Acre)
-  Proposed Mining Area (3.50 Acres)
-  Proposed Over Burden Stock Pile (0.88 Acre)
-  Proposed Raw Material Area (0.66 Acre)
-  Proposed Sand Stock Pile Area (0.43 Acre)
-  Reclaimed Area

Site Plan
 Proposed Mining Location 14
 After-The-Fact Permit Application
 207-Acre Bishop Endeavors Tract
 Baldwin, East Feliciana Parish, Louisiana

Bishop Endeavors, LLC
 Baldwin, Louisiana



| | | | |
|----------------|-----|----------|--|
| Drawn By | LMM | 02/18/13 | |
| Checked By | LMH | 02/18/13 | |
| Approved By | LAW | 02/18/13 | |
| Project Number | | 5n | |
| 825-001 | | | |
| Drawing Number | | Figure | |
| 825-001-A080 | | | |

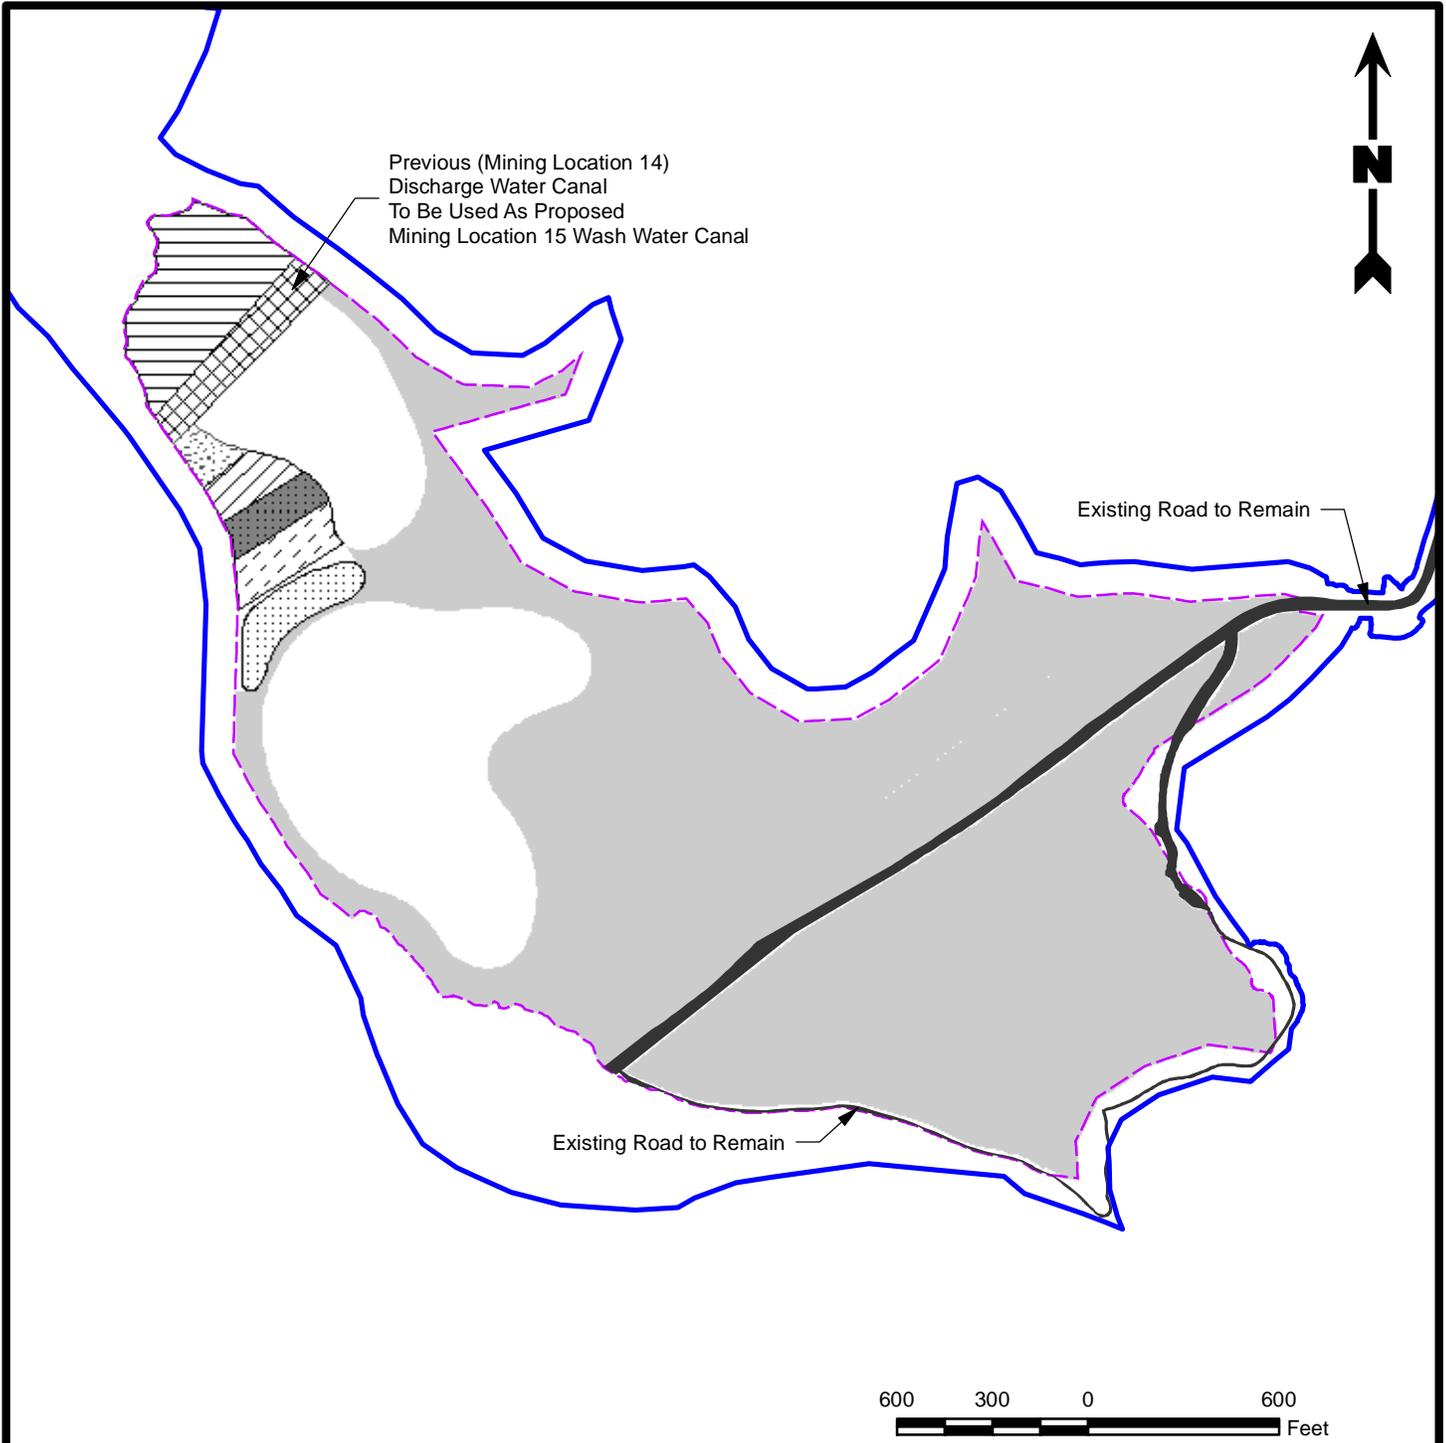

Legend


-  Project Area (207.34 Acres)
-  Existing Roads to Remain
-  Limits of Construction
-  Existing Mining Area (To be Reused)
-  Proposed Equipment Staging and Wash Area
-  Proposed Gravel Stock Pile Area
-  Proposed Mining Area
-  Proposed Over Burden Stock Pile
-  Proposed Raw Material Area
-  Proposed Sand Stock Pile Area
-  Reclaimed Area

Site Plan
 Proposed Mining Location 15
 After-The-Fact Permit Application
 207-Acre Bishop Endeavors Tract
 Baldwin, East Feliciana Parish, Louisiana

Bishop Endeavors, LLC
 Baldwin, Louisiana



| | | |
|----------------|-----|--------------|
| Drawn By | LMM | 02/18/13 |
| Checked By | LMH | 02/18/13 |
| Approved By | LAW | 02/18/13 |
| Project Number | | 50 Figure |
| 825-001 | | |
| Drawing Number | | 50 Figure |
| 825-001-A081 | | |

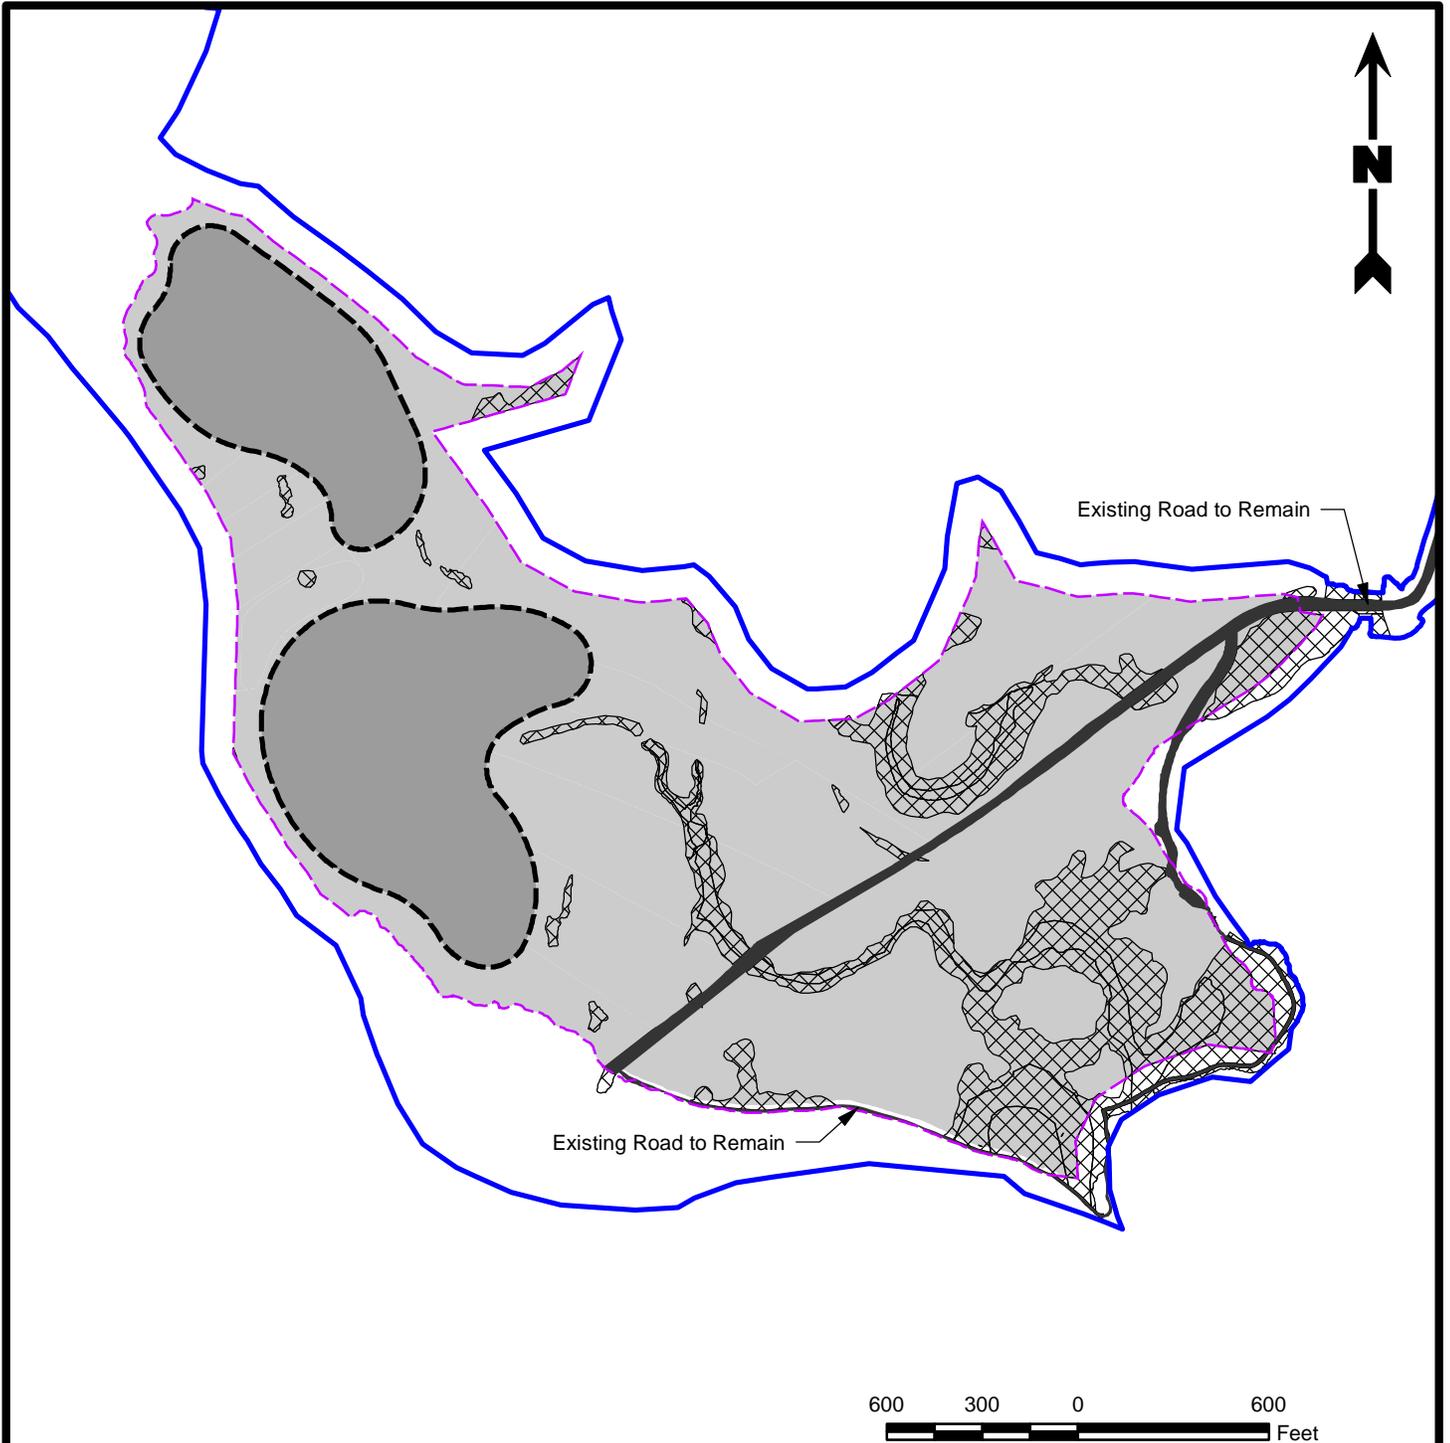

Legend

- Project Area (207.34 Acres)
- Limits of Construction
- Existing Roads to Remain
- Proposed Pond (28.75 Acres)
- Restored Areas (19.20 Acres)
- Reclaimed Area (86.25 Acres)

**Site Plan
Proposed Reclamation Layout**

**After-The-Fact Permit Application
207-Acre Bishop Endeavors Tract
Baldwin, East Feliciana Parish, Louisiana**



Bishop Endeavors, LLC
Baldwin, Louisiana



PROVIDENCE

| | | |
|-------------|-----|----------|
| Drawn By | LMM | 06/18/13 |
| Checked By | LMH | 06/18/13 |
| Approved By | LAW | 06/18/13 |

| | |
|--------------------------------|----------|
| Project Number 825-001 | 6 |
| Drawing Number 825-001-A109 | Figure |

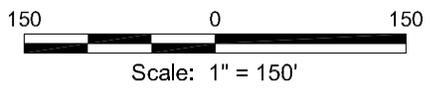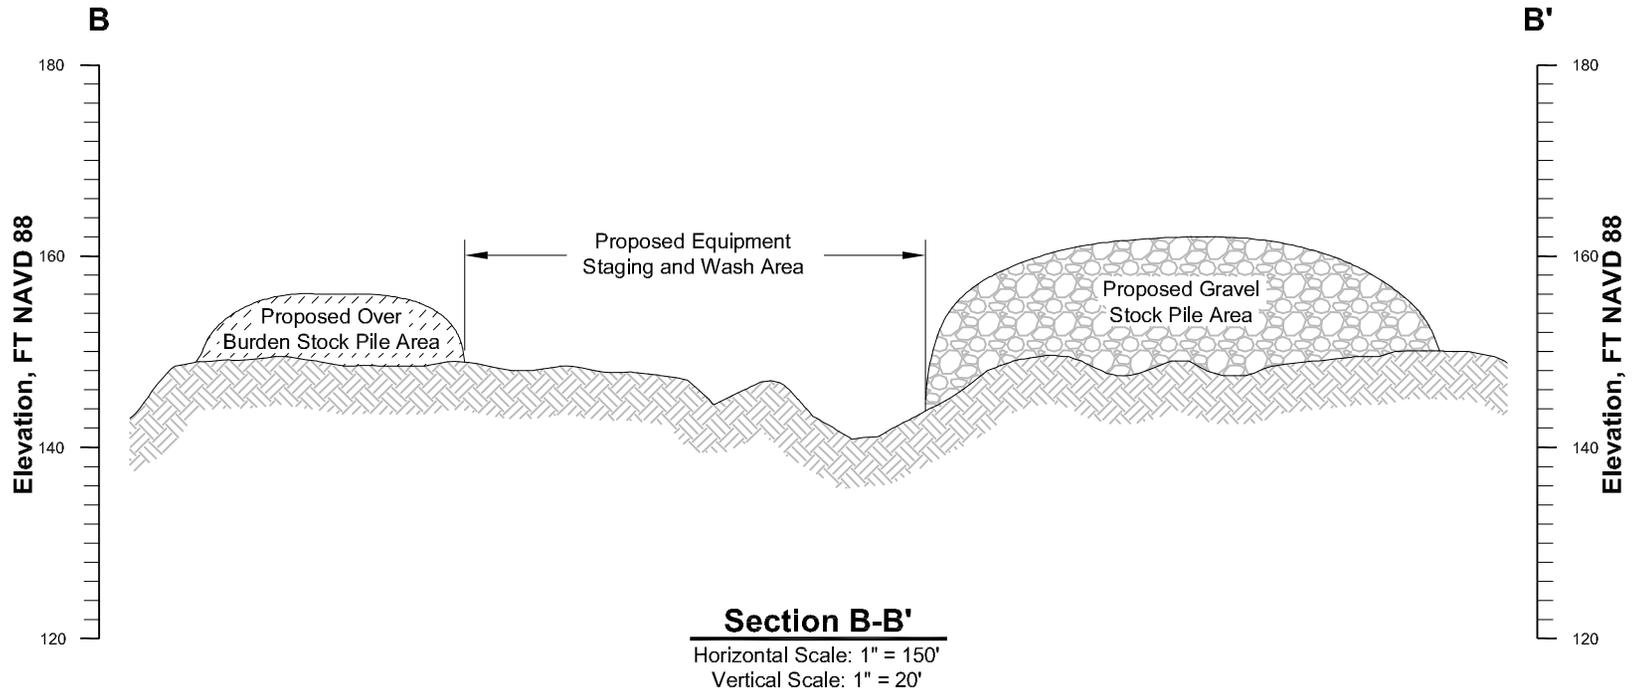

Cross Section B-B'


After-The-Fact Permit Application
 207-Acre Bishop Endeavors Tract
 Baldwin, East Feliciana Parish, Louisiana

Bishop Endeavors, LLC
 Baldwin, Louisiana



| | | |
|-------------|-----|----------|
| Drawn By | LMM | 12/13/12 |
| Checked By | LMH | 12/13/12 |
| Approved By | LAW | 12/13/12 |


| | |
|--------------------------------|--------------------|
| Project Number 825-001 | 8 Figure |
| Drawing Number 825-001-A044 | |

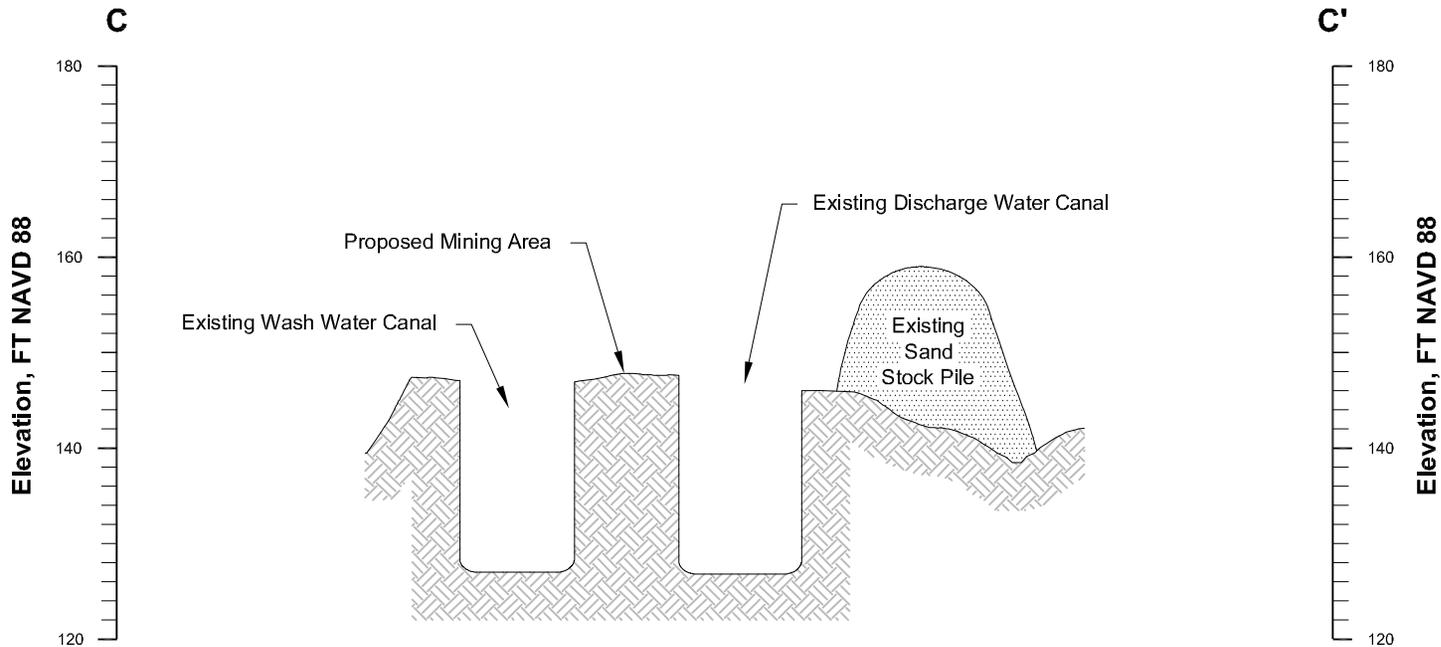

Section C-C'

Horizontal Scale: 1" = 150'

Vertical Scale: 1" = 20'

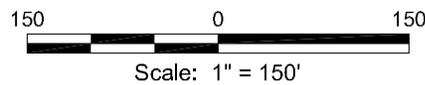

Cross Section C-C'

After-The-Fact Permit Application
 207-Acre Bishop Endeavors Tract
 Baldwin, East Feliciana Parish, Louisiana

Bishop Endeavors, LLC
 Baldwin, Louisiana



| | | |
|-------------|-----|----------|
| Drawn By | LMM | 12/13/12 |
| Checked By | LMH | 12/13/12 |
| Approved By | LAW | 12/13/12 |

Project Number
 825-001
 Drawing Number
 825-001-A045

9
 Figure

JUNE 2013

**BISHOP ENDEAVORS, LLC
207-ACRE TRACT
EAST FELICIANA & ST. HELENA PARISHES, LA**



**RESTORATION PLAN
(REV 1)**

**U.S. ARMY CORPS OF
ENGINEERS PROJECT NO.
MVN-2012-01086**

Prepared By:

**Providence Engineering and
Environmental Group LLC
1201 Main Street
Baton Rouge, Louisiana 70802
(225) 766-7400**

www.providenceeng.com

Project Number 825-001



TABLE OF CONTENTS

| <u>Section</u> | <u>Page No.</u> |
|---|-----------------|
| 1.0 INTRODUCTION | 1 |
| 2.0 BACKGROUND | 1 |
| 3.0 GOALS AND OBJECTIVES | 3 |
| 4.0 LOCATION..... | 3 |
| 5.0 SITE OWNERSHIP | 3 |
| 6.0 HISTORIC AND CURRENT LAND CONDITIONS | 3 |
| 6.1 Existing Land Use (Restoration Area) | 3 |
| 6.2 Existing Plant Communities (Restoration Area) | 4 |
| 6.3 Soils (Restoration Area)..... | 4 |
| 6.4 Existing Hydrology (Restoration Area)..... | 4 |
| 7.0 RESTORATION PLAN..... | 4 |
| 7.1 Surface Hydrology..... | 4 |
| 7.2 Soils..... | 4 |
| 7.3 Proposed Bottomland Hardwood Planting and Restoration | 5 |
| 8.0 EXOTIC/NUISANCE VEGETATIVE SPECIES CONTROL | 5 |
| 9.0 PERFORMANCE STANDARDS | 5 |
| 9.1 Success Criteria | 6 |
| 9.2 Five-Year Success Criteria: | 6 |
| 10.0 LONG-TERM MAINTENANCE AND PROTECTION | 6 |
| 10.1 Uses Prohibited | 6 |
| 10.2 Uses Allowed | 7 |
| 11.0 MONITORING AND REPORTING PROVISIONS | 7 |
| 11.1 Monitoring Provisions..... | 7 |
| 11.2 Monitoring Reports | 7 |

LIST OF FIGURES

Figure

- 1 Vicinity Map
- 2 Site Location Map
- 3a-3f Site Plans
- 4 Impacts Table

1.0 INTRODUCTION

The following restoration plan (Plan) has been prepared on behalf of Bishop Endeavors, LLC (Bishop) and summarizes the proposed wetland restoration for approximately 6.92 acres in East Feliciana and St. Helena Parishes, Louisiana. The purpose of the Plan is to summarize existing conditions of the Bishop's 207-acre tract and provide specific details describing the restoration of 6.92 acres of waters of the U.S., including wetlands, on the tract.

2.0 BACKGROUND

The 207-acre Site was purchased by Bishop in September 2011. Subsequently, between October to December 2011, parish permits were acquired to install a water well, electrical hookups, and site a camper trailer on a portion of the tract, which had been cleared by the previous landowner.

At the time of purchase, the tract was historically used for timber harvest and had an unimproved access road running southwest to the 176.55-acre tract from its junction with Otis and Willie Matthews Road. The road was gravel based and constructed to support logging trucks. Between January and February 2012, Bishop began excavating gravel from an existing food plot and two existing ponds adjacent to the roadway. The material excavated was utilized to improve the existing gravel road. Prior to placing material on the roadway, six existing culverts were replaced with new culverts the same diameter and lengths of the originals.

In March 2012, Bishop hired Feliciana Wildlife, Inc. to conduct a wetland delineation on the tract. Since the road had already been improved the delineation was restricted to the 176.55-acre island. Feliciana Wildlife determined that wetlands were not present on the tract and mining commenced on the 176.55 acres. Shortly after mining commenced on the tract the Louisiana Department of Wildlife and Fisheries (LDWF) received a complaint from an adjacent landowner and made a site visit to investigate the complaint. The LDWF agent informed Bishop that he had no issues with the current excavation and advised Bishop to avoid two sandbars along the Amite River.

Subsequently, Bishop scheduled a meeting with the Louisiana Department of Natural Resources (LDNR) to discuss permitting implications and requirements to conduct dry mining on the sandbars. In addition to LDNR personnel, Corps personnel attended the meeting to discuss the required permits. At this meeting Bishop was told he would need a wetland delineation (which had already been conducted) and would have to file a Section 10 permit application for any impacts occurring below the mean high water mark of the Amite River.

Bishop left this meeting with the understanding that his concerns and all permitting implications would be strictly associated with the two sandbar locations which he pursued immediately.

Between March and April 2012, Bishop hired Lobell Engineering and Land Surveying, LLC to determine the mean high water mark of the Amite River along the sandbars in its relation to the established Amite River gauge at Darlington. Once the mean high water mark was determined and acting on information obtained during the March 2012 LDNR meeting, Bishop hired Providence to file the Section 10 permit application on their behalf in April 2012.

Following the submittal of the Section 10 permit application, LDWF and U.S. Army Corps of Engineers, New Orleans District (NOD) made multiple site visits between April and May 2012. The LDWF advised

Bishop that he would be required to file a Scenic River permit application and recommended mining and reclamation techniques. Following LDWF's visit the NOD conducted a site visit in May 2012 and issued Bishop a Cease and Desist (C&D) Order. According to the NOD the C&D order was issued due to improvements (widening) of the existing access road and culvert replacements with jurisdictional wetlands and other waters of the U.S., as well as potential impacts to wetlands on the 176.55-acre island and within the ordinary high water mark of the Amite River. Additionally, a tolling agreement was executed between the NOD and Bishop on June 17, 2013.

Based on the above chain of events when Bishop began road improvements and mining on the 176.55-acre island he was unaware of the presence of wetlands and permitting requirements. In addition, based on the wetland delineation Bishop had conducted in March 2012, his understanding was that mining on the tract would not impact jurisdictional wetlands and mining subsequently commenced.

To address the situation Bishop provided revised wetland figures to the NOD, based on a site visit conducted by the NOD and Providence in July 2012. The revised figures incorporated areas assessed by the NOD during the site visit that were determined jurisdictional under Section 404 of the Clean Water Act, as well as incorporated jurisdictional Section 10 areas which were determined based on survey data and historic water levels of the USGS Amite River Gauge located on LA 10 in Darlington, Louisiana. The revised set of wetland figures was submitted to the NOD on July 24, 2012 and has been verbally agreed upon by NOD Surveillance and Enforcement analyst, Michael Windham (MVN-2012-01086).

Impacts associated with the road improvements and mined areas total 24.04 acres, and are depicted by impact type in **Table 1**.

| Table 1: After-the-Fact Impacts (24.04 acres) | | |
|--|-----------------|--------------|
| Jurisdictional Area | Impact | Acres |
| Other Waters of the U.S. | Excavated | 0.16 |
| Section 10 | Cleared/Grubbed | 4.92 |
| Section 10 | Excavated | 5.07 |
| Section 10 | Filled | 4.78 |
| Section 10/404 | Cleared/Grubbed | 0.48 |
| Section 10/404 | Excavated | 0.43 |
| Section 10/404 | Filled | 4.21 |
| Section 404 | Cleared/Grubbed | 2.60 |
| Section 404 | Excavated | 1.05 |
| Section 404 | Filled | 0.16 |

Areas proposed to be restored are described in **Table 2** below and depicted **Figures 3a – 3f**.

| Jurisdictional Area | Impact | Acres |
|----------------------------|-----------------|--------------|
| Section 10 | Cleared/Grubbed | 1.00 |
| Section 10 | Excavated | 1.21 |
| Section 10 | Filled | 0.46 |
| Section 10/404 | Excavated | 0.17 |
| Section 10/404 | Filled | 0.32 |
| Section 404 | Cleared/Grubbed | 2.56 |
| Section 404 | Excavated | 0.90 |
| Section 404 | Filled | 0.30 |

3.0 GOALS AND OBJECTIVES

To compensate for the unauthorized impacts on approximately 24.04 acres of jurisdictional areas, Bishop is proposing to restore 6.92 acres, including 2.67 acres of Section 10 waters, 0.49 acre of Section 10/404 wetlands, and 3.76 acres of Section 404 wetlands. The restoration of the 6.92 acres will be conducted prior to the receipt of the NOD’s authorization to commence with mining activities on the Site. The remaining 17.12 acres of unauthorized impacts, as well as the 2.08 acres of additional (proposed) impacts will be restored in accordance with this restoration plan concurrent with the proposed mining operation.

4.0 LOCATION

The Site is approximately centered at Latitude 30°51’6.58”N and Longitude 90°50’54.28”W in Sections 19, 24, 25, 30, 39, 40, and 41, Township 2 South, Range 4 East of East Feliciana and St. Helena Parishes. Access to the Site is via a constructed access road from its junction with Otis and Willie Matthews Road (St. Helena Parish).

5.0 SITE OWNERSHIP

Bishop is the owner of the 176.55-acre island, while MP Heck Properties, LLC owns the remaining 30.45 acres associated with the improved roadway. There are no easements, servitudes, or restrictions for the area (6.92 acres) proposed for restoration.

6.0 HISTORIC AND CURRENT LAND CONDITIONS

Historically, the 176.55-acre tract was utilized for timber harvest and was managed for timber until its purchase by Bishop in 2011. Bishop’s intent for the tract was to mine gravel to supply his concrete plant (Baldwin Redi-mix) in Baldwin, Louisiana.

6.1 Existing Land Use (Restoration Area)

The portions of the Site proposed for restoration (6.92 acres) include areas which have been clear cut and grubbed, excavated, and filled (**Table 2**). The majority of the areas proposed for restoration are adjacent to the access road which was improved to access the island (**Figures 3d – 3f**). Areas adjacent to the permanent road will be restored to functional bottomland hardwood (BLH) habitat. In addition, areas on the southeastern boundary of the

island within 100 feet of the Amite River will be restored to functional BLH habitat. However, an existing access road (prior to the unauthorized impacts) within this 100 feet buffer will remain unrestored (**Figure 3c**).

6.2 Existing Plant Communities (Restoration Area)

Prior to the unauthorized impacts, the proposed restoration areas adjacent to the access road were utilized for timber and were primarily dominated by loblolly pine (*Pinus taeda*). Other species identified in the areas include sweet gum (*Liquidambar styraciflua*), water oak (*Quercus nigra*), winged elm (*Ulmus alata*), Chinese privet (*Ligustrum sinense*), yaupon (*Ilex vomitoria*), blackberry (*Rubus* sp.), wood bulrush (*Scripus expansus*), and fragrant flatsedge (*Cyperus odoratus*).

Dominant species identified along the southeastern boundary of the island include: water oak, yaupon, Chinese privet, and field burweed (*Solia pterosperma*), and sticky chickweed (*Cerastium glomeratum*).

6.3 Soils (Restoration Area)

The NRCS's Web Soil Survey indicates that the areas proposed for restoration along the access road may be underlain by Fluker silt loam and Guyton silt loam, while the proposed restoration areas on the island are mapped as being underlain by Ouachita, Ochlocknee, and Guyton soils, frequently flooded.

6.4 Existing Hydrology (Restoration Area)

The entire tract is in the Lower Mississippi-Lake Maurepas Drainage Basin; within the United States Geological Survey (USGS) Hydrologic Cataloguing Unit 08070202. Sources of hydrology on the area proposed for restoration are primarily rainfall, sheet flow, and backwater flooding from the East and West Prongs of the Amite River.

7.0 RESTORATION PLAN

Bishop proposes to restore approximately 6.92 acres of BLH, which prior to more recent timber practices, was the dominant habitat type on both the island and areas adjacent to the access road.

7.1 Surface Hydrology

The surface hydrology associated with the restoration areas along the access road has been maintained by culverts. Additionally all areas restored will be returned to pre-project contours to the maximum extent practicable.

Surface hydrology on the island will be restored by returning the areas to pre-project contours to the maximum extent practicable.

7.2 Soils

Excavated areas along the access road will be backfilled with on-site native material.

Regarding the restoration areas on the island, Bishop is only proposing to extract gravel from the Site, and intends to utilize topsoil segregation practices. All soil strata will remain stockpiled on site and will be utilized to backfill the mined areas. In addition, Bishop’s mining process allows him to separate the overburden (top soil strata) from the material containing strata (sub-soil strata) which will allow the soil to be restored in the same manner.

7.3 Proposed Bottomland Hardwood Planting and Restoration

After soil strata are restored and graded to pre-project contours, native tree species will be planted to restore the areas to a functional bottomland hardwood (BLH) ecosystem. Restoration will be accomplished by planting an appropriate species mixture of bottomland hardwoods during the standard planting season (December to March). Bare-root seedlings will be planted on approximately 6.92 acres using 9 x 9 feet spacing for an initial stand density of at least 540 seedlings per acre. Species proposed for the restoration area are listed below. The actual species planted will depend on availability. However, no less than five of the species below will be obtained for planting. A mixture of the following species will be planted to restore the site:

| COMMON NAME | SPECIES | INDICATOR |
|--------------------|--------------------------------|-----------|
| Bald cypress | <i>Taxodium distichum</i> | OBL |
| Willow oak | <i>Quercus phellos</i> | FACW |
| Water oak | <i>Quercus nigra</i> | FAC |
| Nuttall oak | <i>Quercus nuttallii</i> | OBL |
| Cherrybark oak | <i>Quercus pagoda</i> | FAC |
| Overcup oak | <i>Quercus lyrata</i> | OBL |
| Swamp chestnut oak | <i>Quercus michauxii</i> | FACW |
| Water hickory | <i>Carya aquatica</i> | OBL |
| Pecan hickory | <i>Carya illinoensis</i> | FAC |
| Sycamore | <i>Platanus occidentalis</i> | FACW |
| Sweet gum | <i>Liquidambar styraciflua</i> | FAC |
| Sugarberry | <i>Celtis laevigata</i> | FACW |
| Green ash | <i>Fraxinus pennsylvanica</i> | FACW |
| Red mulberry | <i>Morus rubra</i> | FAC |
| Common persimmon | <i>Diospyros virginiana</i> | FAC |

8.0 EXOTIC/NUISANCE VEGETATIVE SPECIES CONTROL

Exotic/noxious plant species [e.g., Chinese tallow-tree (*Triadica sebifera*), eastern cottonwood (*Populus deltoids*), honey-locust (*Gleditsia tricanthos*), and black willow (*Salix nigra*)] will be controlled as needed until below-referenced performance standards are achieved.

9.0 PERFORMANCE STANDARDS

The following performance standards shall be implemented:

9.1 Success Criteria

Bottomland Hardwood Establishment Criteria

- a. Site Preparation
 - Backfilling of excavated soils
 - All disturbed area returned to pre-project contours to the maximum extent practicable.
- b. Tree Planting
 - Tree species will be planted on 9 x 9 feet spacing (540 trees per acre), with a minimum of five above-referenced target species.
 - Seedlings will be planted to achieve a final coverage at year five of at least 270 stems per acre (50% survival), including desirable natural recruits.
 - Seedling survival and growth will be monitored one-year, three-years, and five-years post-planting.

9.2 Five-Year Success Criteria:

1. A 50% survival rate of the planted and naturally-recruited tree seedlings or 270 desirable trees per acre will be attained through the second growing season and persist through year five of the monitoring requirement.
2. The restoration area will include less than five percent exotic (Chinese tallow-tree) or noxious (black willow, cottonwood, water locust) species by year five.

10.0 LONG-TERM MAINTENANCE AND PROTECTION

Bishop, unless the tract is accepted by a conservation organization, shall be responsible for protecting and maintaining the restoration area. Bishop has contacted Ducks Unlimited, Inc., which has agreed to accept the tract post-reclamation and successful establishment of a conservation servitude on the property.

10.1 Uses Prohibited

- 1) Placing, filling, storing, or dumping of refuse, trash, vehicle bodies or parts, rubbish, debris, junk, waste, or other such items within the restoration area.
- 2) Mechanized land clearing or deposition of soil, shell, rock or other fill within the restoration area.
- 3) Cutting, removal or destruction of vegetation within the restoration area except for control of exotic/noxious species.
- 4) Grazing of cattle or other livestock within the restoration area.
- 5) All other activities, which the NOD determines to be inconsistent with the establishment, maintenance and protection of wetlands within the restoration area and that may or may not be subject to NOD regulatory authority.

10.2 Uses Allowed

- 1) Monitoring of vegetation, soils and water.
- 2) Non-consumptive recreational uses, such as hunting, fishing, hiking and bird watching.
- 3) Ecological education.

11.0 MONITORING AND REPORTING PROVISIONS

11.1 Monitoring Provisions

Bishop agrees to perform all necessary work to monitor the restoration area required to demonstrate compliance with the success criteria.



11.2 Monitoring Reports

Monitoring reports shall be provided to the NOD no later than 60 days following the completion of each monitoring effort, conducted one-year, three-years, and five-years post-planting. In the event that monitoring shows that initial success criteria have not been met, Bishop shall take measures to achieve the criteria accordingly. Monitoring, reporting, and remedial action shall be conducted in accordance with the following:

1. Bishop shall conduct surveys of living seedlings within the restoration area one-year, three-years, and five-years post-planting. Surveys shall be conducted between April 15th and November 15th of the respective year. Seedling survival shall be documented by performing a comprehensive tally of one, 1/10 acre random plot per acre restored. In addition, Bishop shall perform a cursory examination of the entire planted tract to determine if overall survival rate is adequate.
2. Bishop will, within 60 days following the survey, provide a written report to the NOD. The report shall include, at a minimum, the following:
 - a. A USGS topographic map with the restoration area indicated.
 - b. A detailed narrative that summarizes the condition of the restoration area.
 - c. Appropriate site maps that show the locations of sampling plots, permanent photographic stations, sampling transects, etc.
 - d. Results of vegetation surveys, including the following: visual estimates of overall percent cover and of percent cover within each layer of vegetation; indices of species diversity; estimates of percent cover of exotic and noxious species within each layer of vegetation and control measures to be taken; composition of plant community (wetland indicator status); calculations of survival for planted trees; estimates of natural re-vegetation; and estimates of plant vigor (as measured by evidence of reproduction).
 - e. A discussion of likely causes of observed tree mortality within those areas that did not exhibit a survival rate for planted seedlings of at least 270 stems per acre.
 - f. Monitoring Reports should be mailed to:
U.S. Army Corps of Engineers
New Orleans District
Surveillance and Enforcement Section
7400 Leake Avenue
New Orleans, Louisiana 70118-3651

3. If survival is less than 270 desirable trees per acre (as determined by sampling or observing high mortality within any zone or location within a planted area), Bishop shall take appropriate actions and replace all dead seedlings with new seedlings of the appropriate species from the approved list (replacements need not be the same species) during the following non-growing season.
4. Bishop will not be responsible for replacement of seedlings or trees when mortality is due to an Act of God or other force majeure event (other than beaver predation) that occurs after the long-term criteria are met.

FIGURES

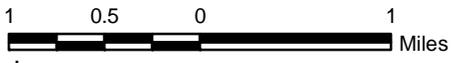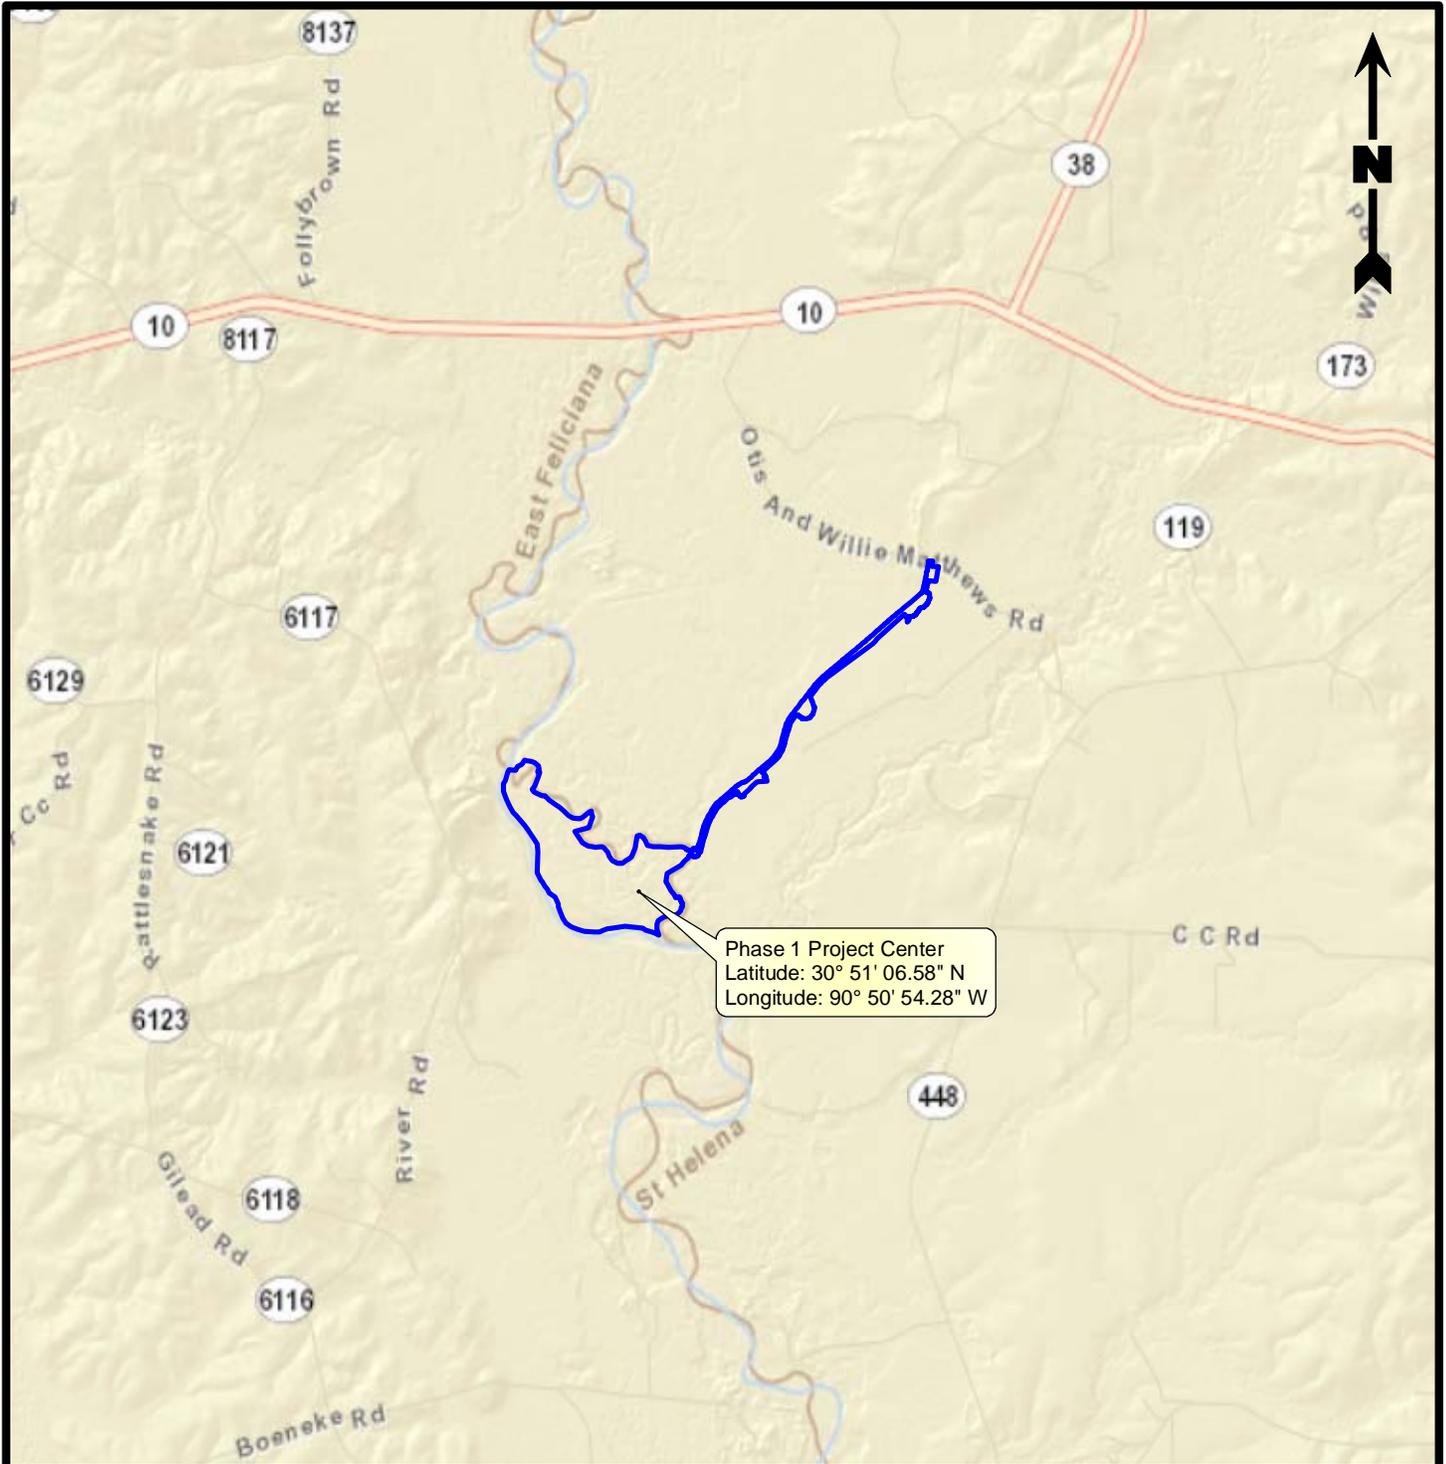

Legend

Project Area (207.34 Acres)

Reference

Base map comprised of ESRI StreetMap USA data.

Vicinity Map

Restoration Plan
207-Acre Bishop Endeavors Tract
 Baldwin, East Feliciana Parish, Louisiana

Bishop Endeavors, LLC
 Baldwin, Louisiana




| | | |
|-------------|-----|----------|
| Drawn By | LMM | 06/14/13 |
| Checked By | LMH | 06/14/13 |
| Approved By | LAW | 06/14/13 |


| | |
|----------------|--------------|
| Project Number | 825-001 |
| Drawing Number | 825-001-A100 |

1

Figure

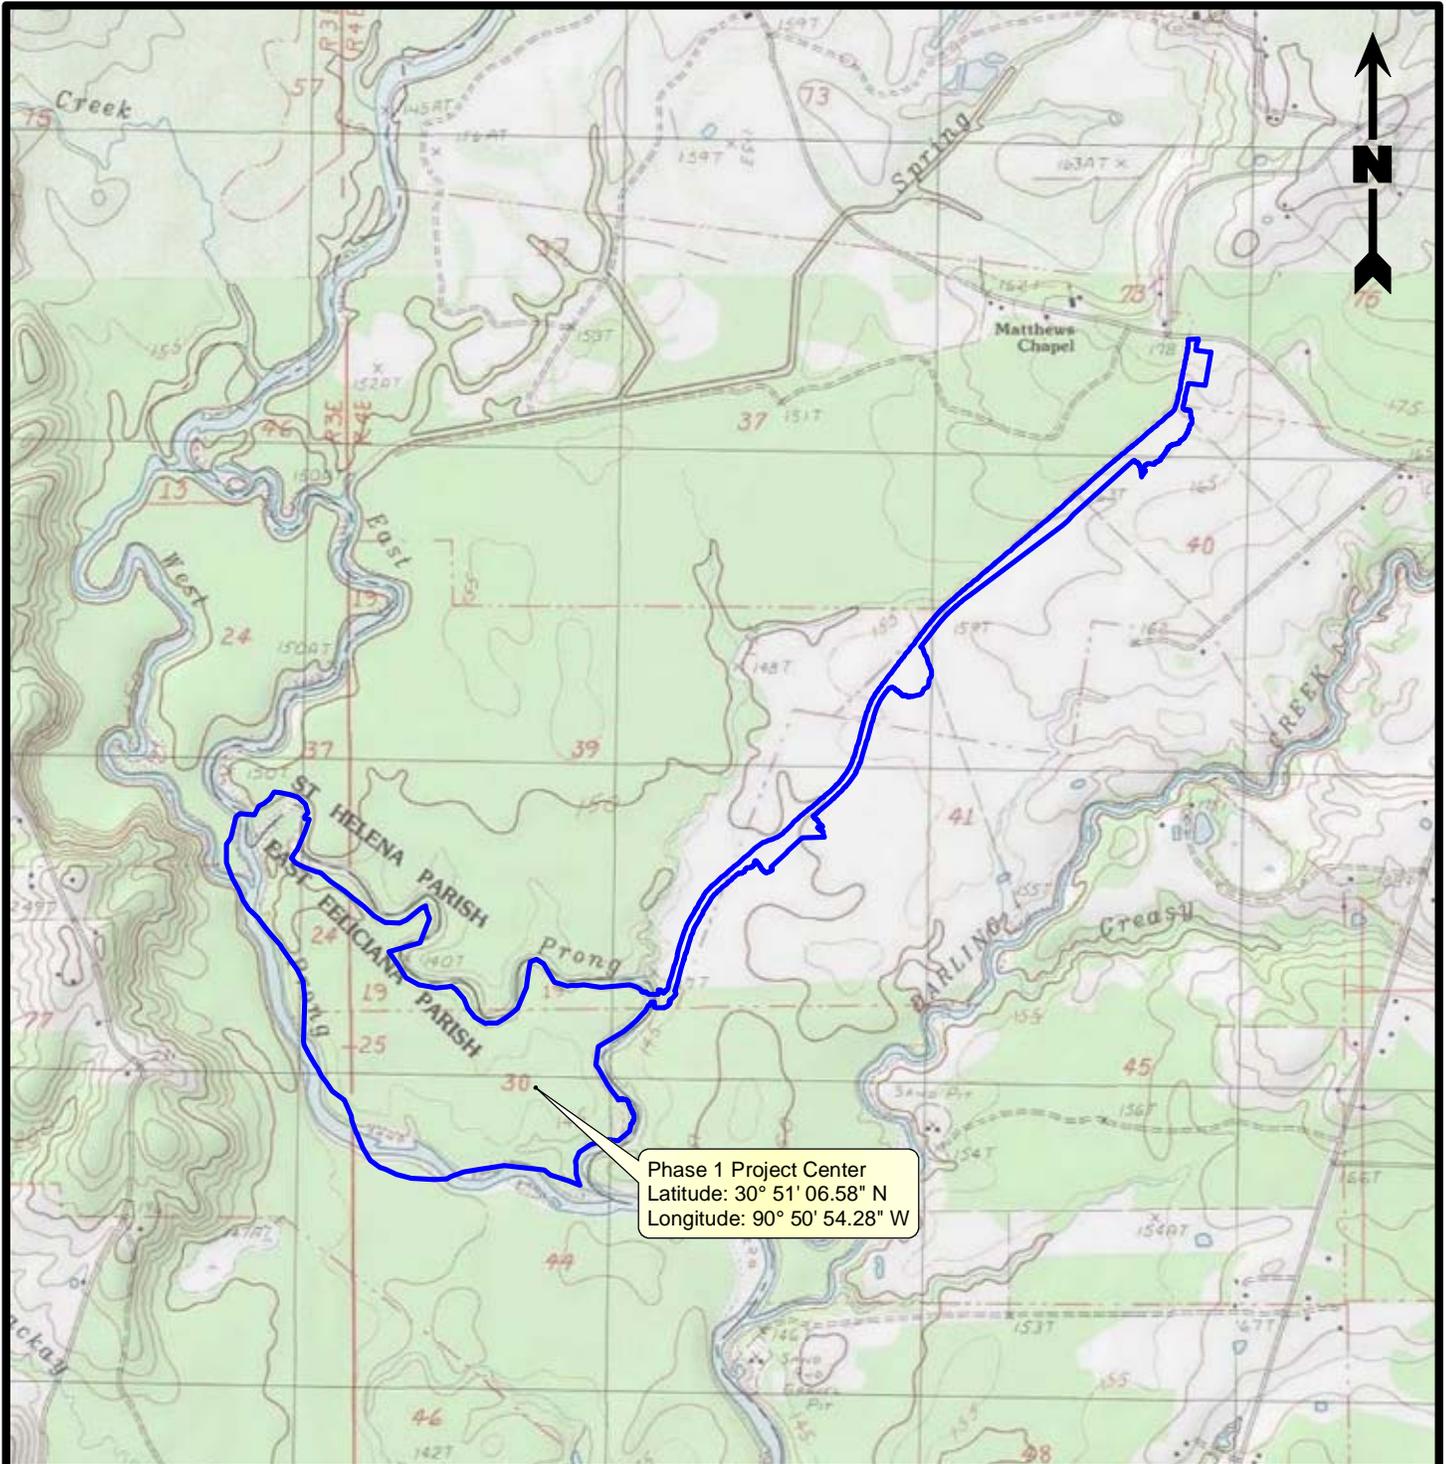

Phase 1 Project Center
 Latitude: 30° 51' 06.58" N
 Longitude: 90° 50' 54.28" W

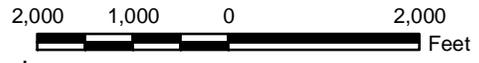

Legend

Project Area (207.34 Acres)

Reference

Base map comprised of U.S.G.S. 7.5 minute topographic maps, "Chipola, LA" and "Hatchersville, LA".

Site Location Map



Restoration Plan
207-Acre Bishop Endeavors Tract
 Baldwin, East Feliciana Parish, Louisiana

Bishop Endeavors, LLC
 Baldwin, Louisiana



| | | |
|-------------|-----|----------|
| Drawn By | LAW | 06/14/13 |
| Checked By | LMH | 06/14/13 |
| Approved By | LAW | 06/14/13 |

| | | |
|----------------|--------------|--------------------|
| Project Number | 825-001 | 2 Figure |
| Drawing Number | 825-001-A101 | |

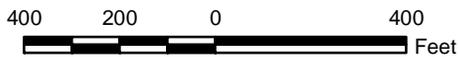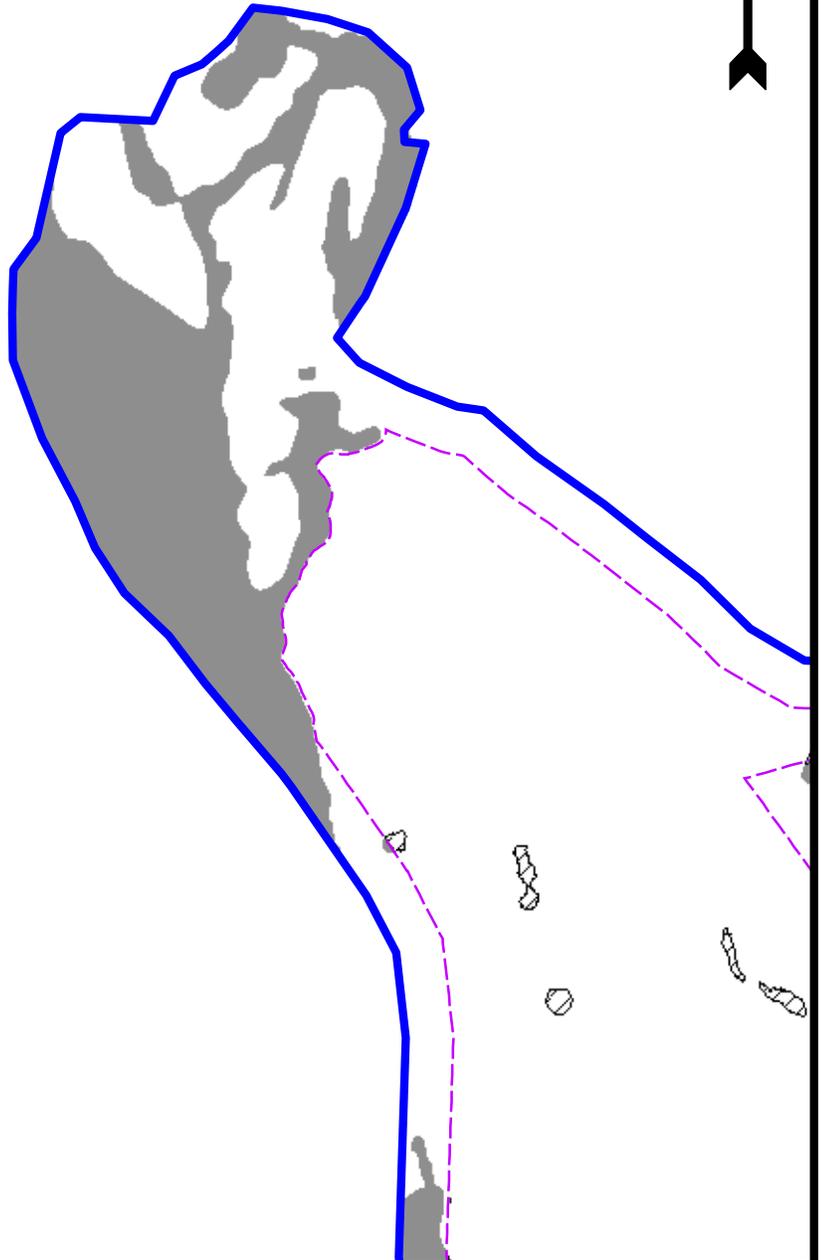

Legend

- | | |
|-------------------------------------|---|
| Project Area (207.34 Acres) | Section 10/404 Permit (2.08 Acres) |
| 100' Buffer | Section 10 Permit (1.15 Acres) |
| Culvert | Section 10/404 Permit (0.24 Acre) |
| Existing Roads to Remain | Section 404 Permit (0.69 Acre) |
| Not Impacted (32.27 Acres) | Proposed Restoration (6.92 Acre) |
| After-the-Fact (17.12 Acres) | Section 10 (2.65 Acres) |
| Other Waters (0.16 Acre) | Section 10/404 Permit (0.50 Acre) |
| Section 10 (12.09 Acres) | Section 404 (3.77 Acres) |
| Section 10/404 (4.62 Acres) | |
| Section 404 (0.25 Acres) | |

Site Plan



Restoration Plan
207-Acre Bishop Eneavors Tract
 Baldwin, East Feliciana Parish, Louisiana

Bishop Endeavors, LLC
 Baldwin, Louisiana



| | | |
|-------------|-----|----------|
| Drawn By | LMM | 06/14/13 |
| Checked By | LMH | 06/14/13 |
| Approved By | LAW | 06/14/13 |

| | | |
|----------------|--------------|---------------------|
| Project Number | 825-001 | 3a Figure |
| Drawing Number | 825-001-A102 | |

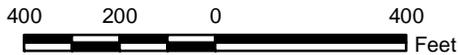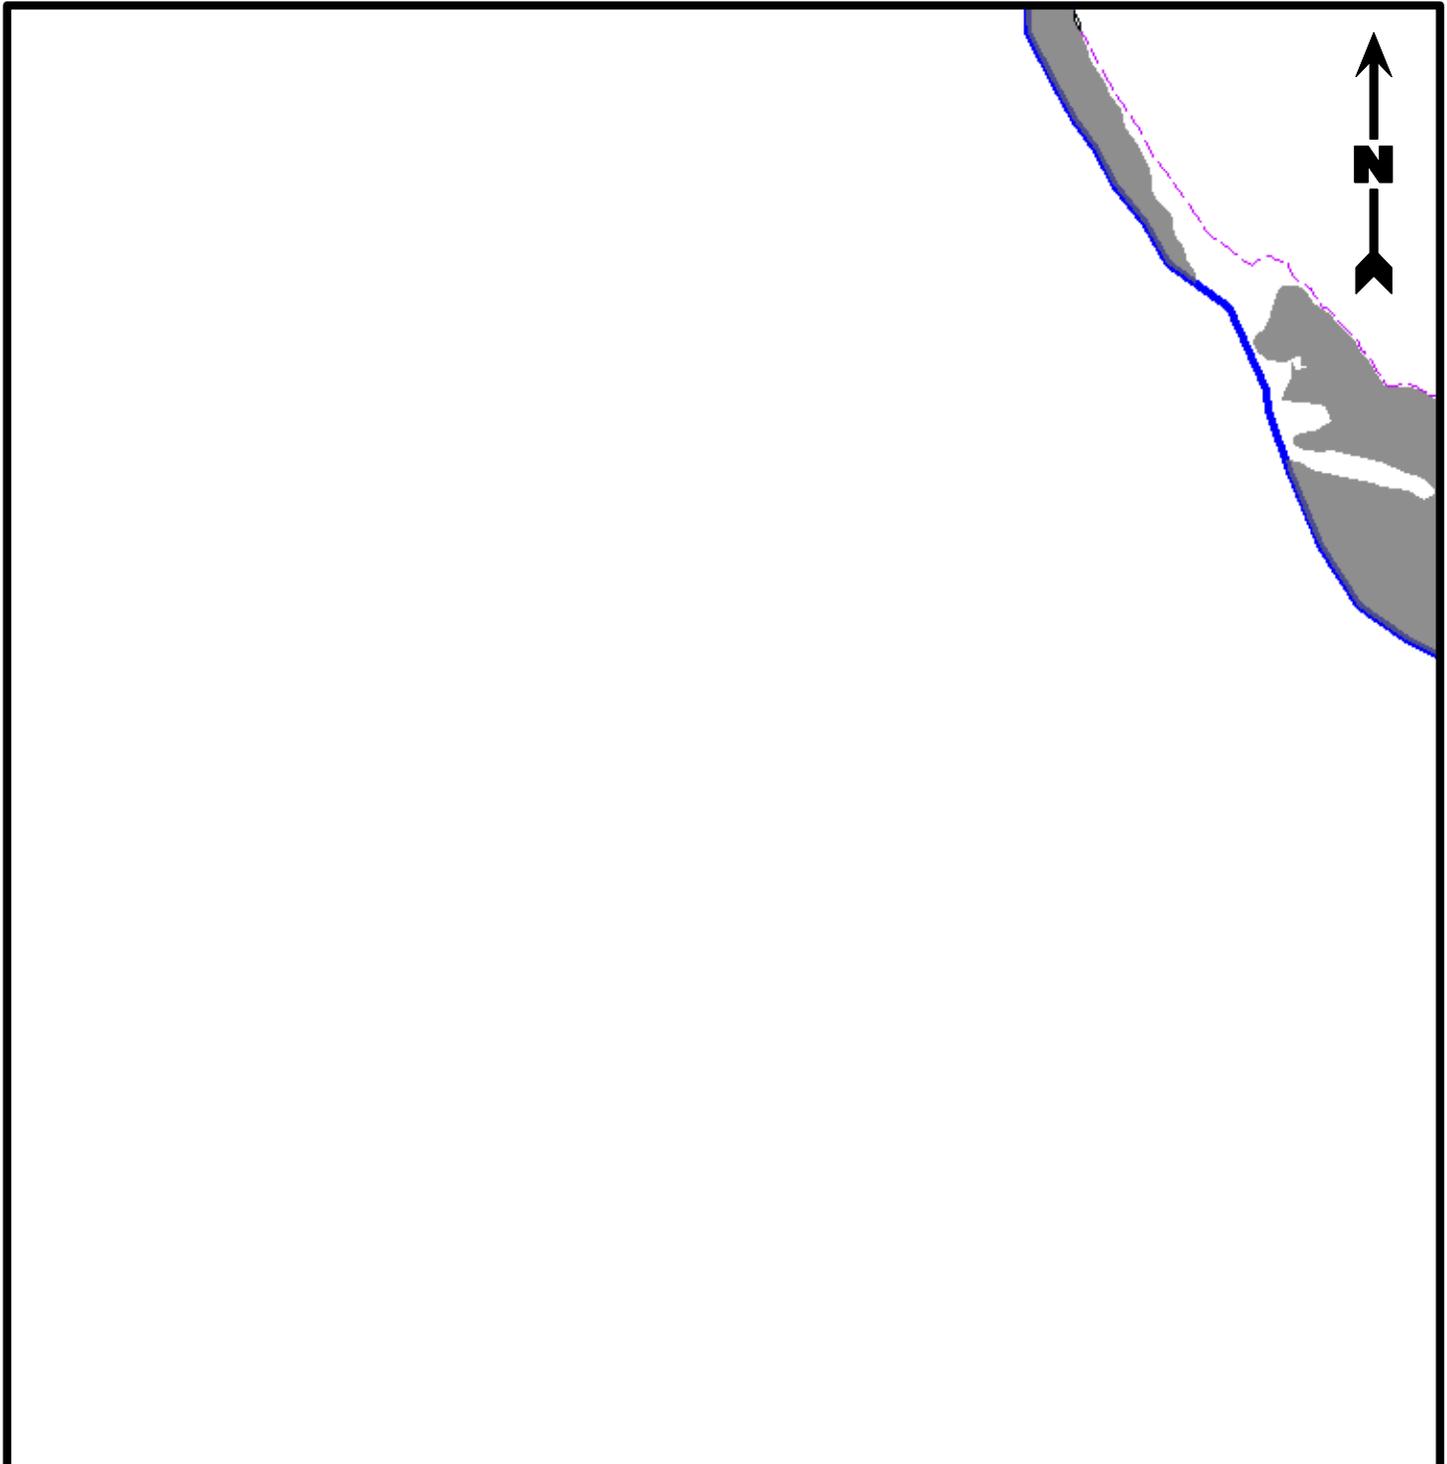

Legend

- Project Area (207.34 Acres)
- 100' Buffer
- Culvert
- Existing Roads to Remain
- Not Impacted (32.27 Acres)
- After-the-Fact (17.12 Acres)**
- Other Waters (0.16 Acre)
- Section 10 (12.09 Acres)
- Section 10/404 (4.62 Acres)
- Section 404 (0.25 Acres)
- Section 10/404 Permit (2.08 Acres)**
- Section 10 Permit (1.15 Acres)
- Section 10/404 Permit (0.24 Acre)
- Section 404 Permit (0.69 Acre)
- Proposed Restoration (6.92 Acre)**
- Section 10 (2.65 Acres)
- Section 10/404 Permit (0.50 Acre)
- Section 404 (3.77 Acres)



Site Plan

Restoration Plan
207-Acre Bishop Eneavors Tract
 Baldwin, East Feliciana Parish, Louisiana

Bishop Endeavors, LLC
 Baldwin, Louisiana



| | | |
|----------------|-----|----------|
| Drawn By | LMM | 06/14/13 |
| Checked By | LMH | 06/14/13 |
| Approved By | LAW | 06/14/13 |
| Project Number | | 3b |
| 825-001 | | |
| Drawing Number | | Figure |
| 825-001-A103 | | |

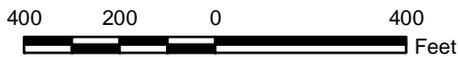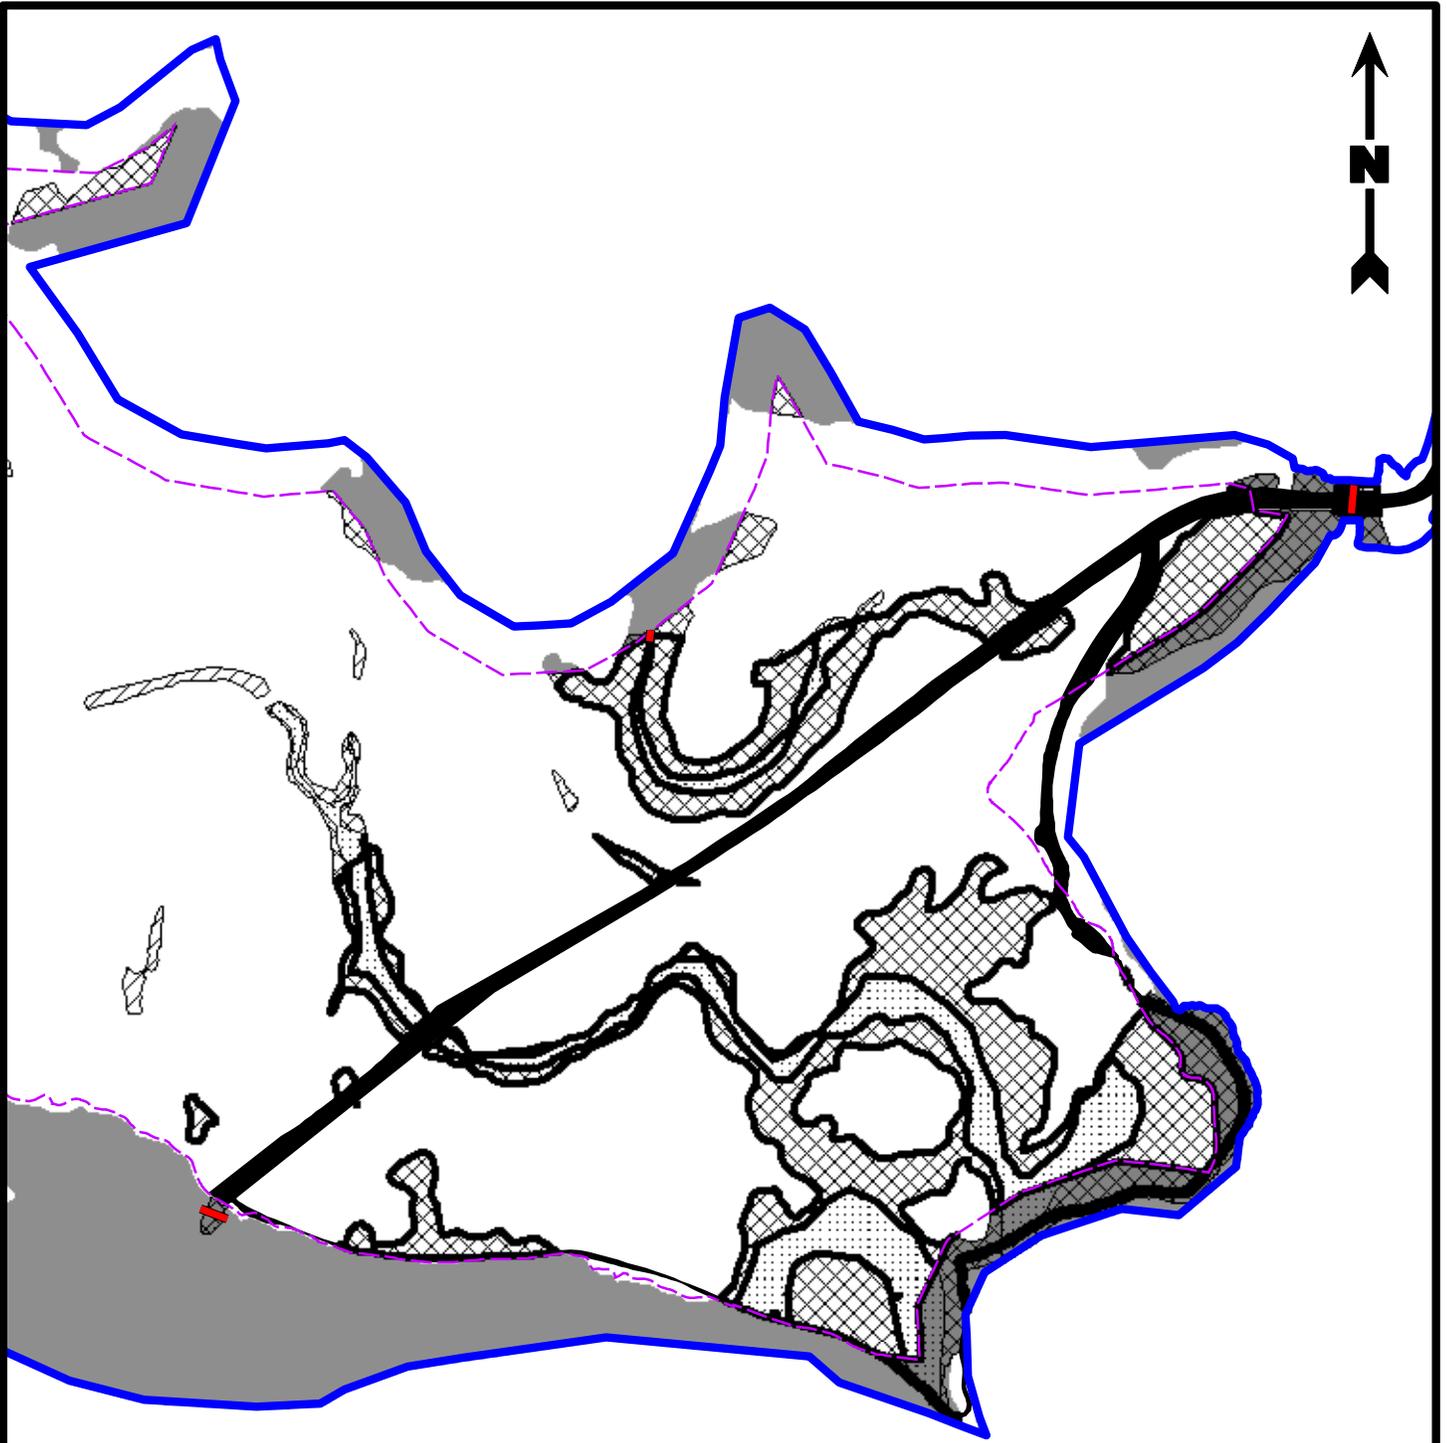

Legend

- Project Area (207.34 Acres)
- 100' Buffer
- Culvert
- Existing Roads to Remain
- Not Impacted (32.27 Acres)
- After-the-Fact (17.12 Acres)**
- Other Waters (0.16 Acre)
- Section 10 (12.09 Acres)
- Section 10/404 (4.62 Acres)
- Section 404 (0.25 Acres)
- Section 10/404 Permit (2.08 Acres)**
- Section 10 Permit (1.15 Acres)
- Section 10/404 Permit (0.24 Acre)
- Section 404 Permit (0.69 Acre)
- Proposed Restoration (6.92 Acre)**
- Section 10 (2.65 Acres)
- Section 10/404 Permit (0.50 Acre)
- Section 404 (3.77 Acres)

Site Plan

Restoration Plan
207-Acre Bishop Eneavors Tract
 Baldwin, East Feliciana Parish, Louisiana



Bishop Endeavors, LLC
 Baldwin, Louisiana



PROVIDENCE

| | | |
|-------------|-----|----------|
| Drawn By | LMM | 06/14/13 |
| Checked By | LMH | 06/14/13 |
| Approved By | LAW | 06/14/13 |

| | | |
|----------------|--------------|--------|
| Project Number | 825-001 | 3C |
| Drawing Number | 825-001-A104 | |
| | | Figure |

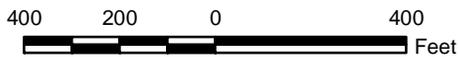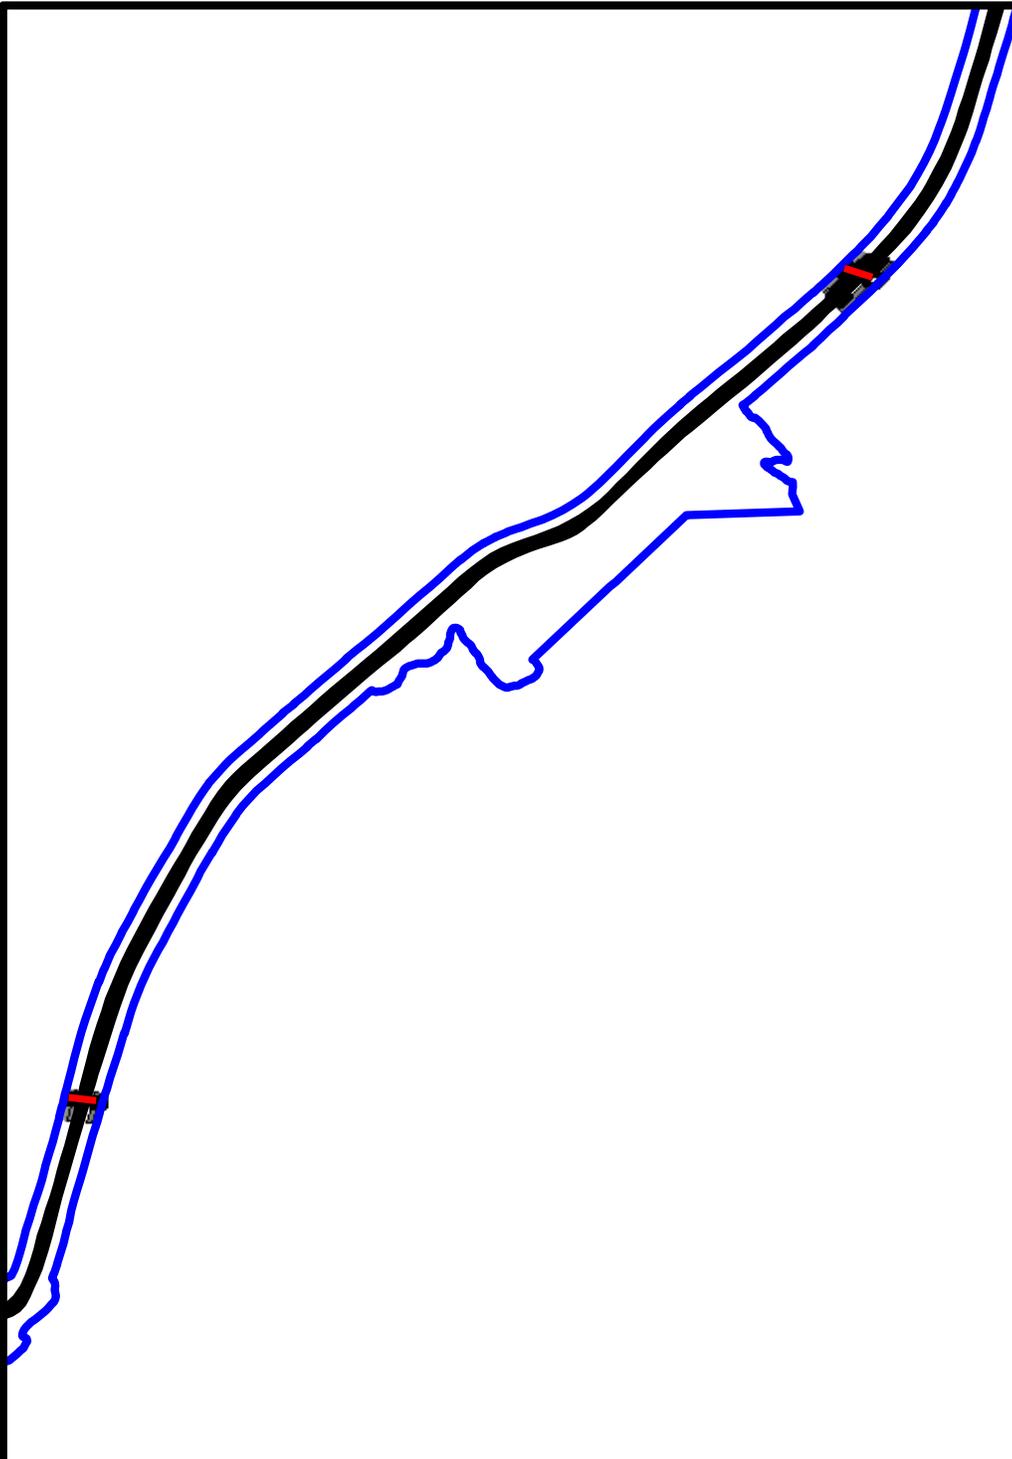

Legend

- Project Area (207.34 Acres)
- 100' Buffer
- Culvert
- Existing Roads to Remain
- Not Impacted (32.27 Acres)
- After-the-Fact (17.12 Acres)**
- Other Waters (0.16 Acre)
- Section 10 (12.09 Acres)
- Section 10/404 (4.62 Acres)
- Section 404 (0.25 Acres)
- Section 10/404 Permit (2.08 Acres)**
- Section 10 Permit (1.15 Acres)
- Section 10/404 Permit (0.24 Acre)
- Section 404 Permit (0.69 Acre)
- Proposed Restoration (6.92 Acre)**
- Section 10 (2.65 Acres)
- Section 10/404 Permit (0.50 Acre)
- Section 404 (3.77 Acres)

Site Plan

Restoration Plan
207-Acre Bishop Eneavors Tract
 Baldwin, East Feliciana Parish, Louisiana


Bishop Endeavors, LLC
 Baldwin, Louisiana



PROVIDENCE

| | | |
|-------------|-----|----------|
| Drawn By | LMM | 06/14/13 |
| Checked By | LMH | 06/14/13 |
| Approved By | LAW | 06/14/13 |

| | | |
|----------------|--------------|---------------------|
| Project Number | 825-001 | 3d Figure |
| Drawing Number | 825-001-A105 | |

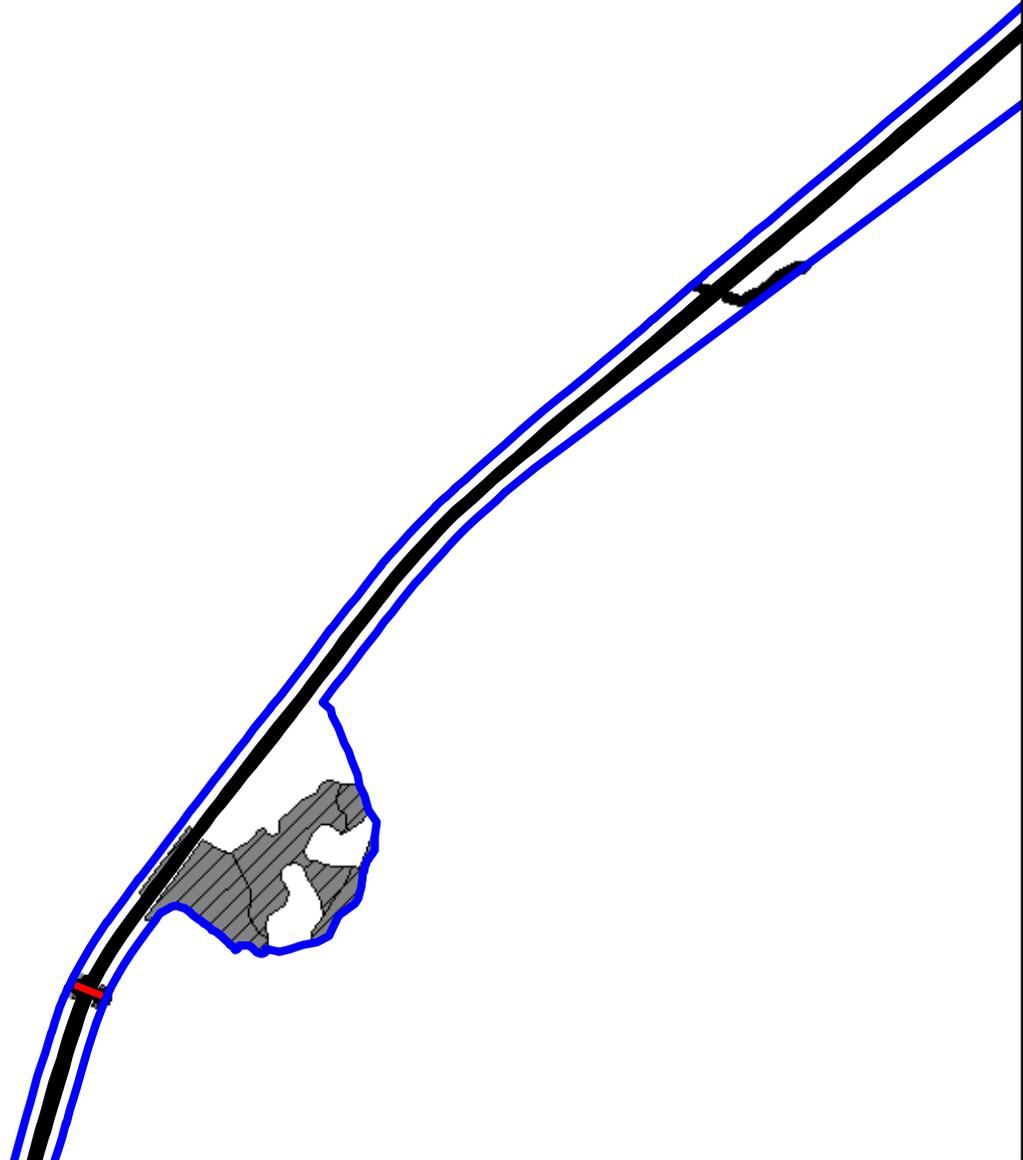

Legend

- Project Area (207.34 Acres)
- 100' Buffer
- Culvert
- Existing Roads to Remain
- Not Impacted (32.27 Acres)
- Other Waters (0.16 Acre)
- Section 10 (12.09 Acres)
- Section 10/404 (4.62 Acres)
- Section 404 (0.25 Acres)
- Section 10/404 Permit (2.08 Acres)
- Section 10 Permit (1.15 Acres)
- Section 10/404 Permit (0.24 Acre)
- Section 404 Permit (0.69 Acre)
- Proposed Restoration (6.92 Acre)
- Section 10 (2.65 Acres)
- Section 10/404 Permit (0.50 Acre)
- Section 404 (3.77 Acres)


Site Plan

Restoration Plan
207-Acre Bishop Eneavors Tract
 Baldwin, East Feliciana Parish, Louisiana

Bishop Endeavors, LLC
 Baldwin, Louisiana



| | | |
|----------------|-----|--------------|
| Drawn By | LMM | 06/14/13 |
| Checked By | LMH | 06/14/13 |
| Approved By | LAW | 06/14/13 |
| Project Number | | 3e Figure |
| 825-001 | | |
| Drawing Number | | 3e Figure |
| 825-001-A106 | | |

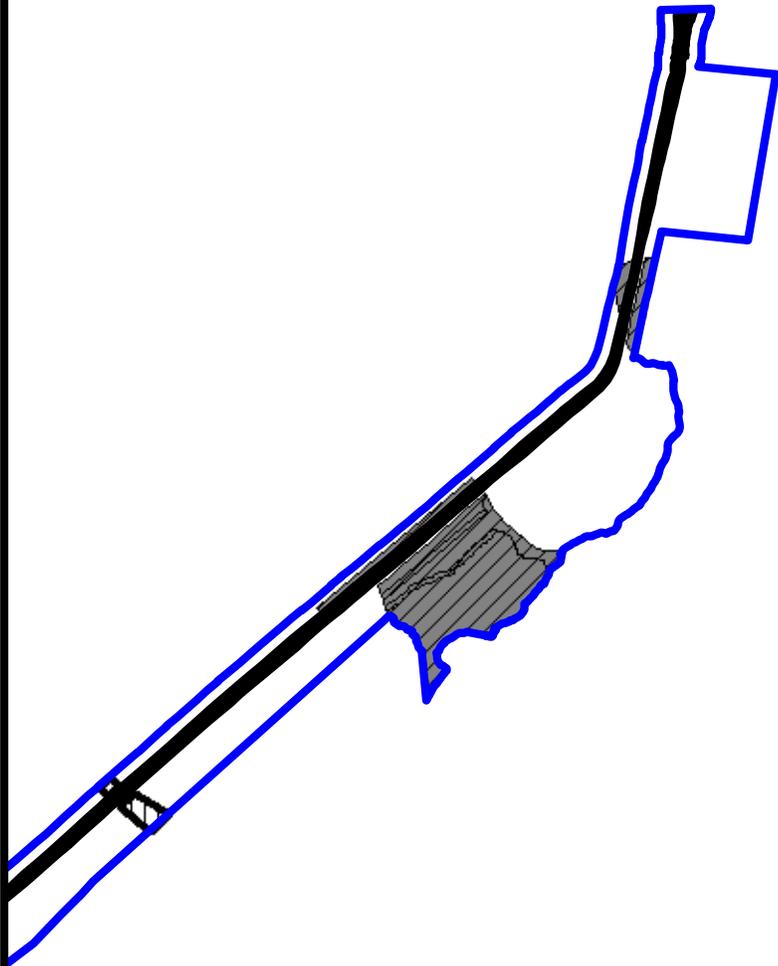

Legend

- Project Area (207.34 Acres)
- 100' Buffer
- Culvert
- Existing Roads to Remain
- Not Impacted (32.27 Acres)
- After-the-Fact (17.12 Acres)**
- Other Waters (0.16 Acre)
- Section 10 (12.09 Acres)
- Section 10/404 (4.62 Acres)
- Section 404 (0.25 Acres)
- Section 10/404 Permit (2.08 Acres)**
- Section 10 Permit (1.15 Acres)
- Section 10/404 Permit (0.24 Acre)
- Section 404 Permit (0.69 Acre)
- Proposed Restoration (6.92 Acre)**
- Section 10 (2.65 Acres)
- Section 10/404 Permit (0.50 Acre)
- Section 404 (3.77 Acres)

Site Plan

Restoration Plan
207-Acre Bishop Eneavors Tract
 Baldwin, East Feliciana Parish, Louisiana

Bishop Endeavors, LLC
 Baldwin, Louisiana



| | | |
|----------------|-----|--------------|
| Drawn By | LMM | 06/14/13 |
| Checked By | LMH | 06/14/13 |
| Approved By | LAW | 06/14/13 |
| Project Number | | 3f Figure |
| 825-001 | | |
| Drawing Number | | |
| 825-001-A107 | | |

| After-the-Fact (17.12 Acres) | | |
|-------------------------------------|-----------------|--------------|
| Jurisdictional Type | Impact | Acres |
| Other Waters | Excavated | 0.16 |
| Section 10 | Cleared/Grubbed | 3.92 |
| Section 10 | Excavated | 3.86 |
| Section 10 | Filled | 4.32 |
| Section 10/404 Wetlands | Cleared/Grubbed | 0.48 |
| Section 10/404 Wetlands | Excavated | 0.26 |
| Section 10/404 Wetlands | Filled | 3.89 |
| Section 404 Wetlands | Cleared/Grubbed | 0.04 |
| Section 404 Wetlands | Excavated | 0.15 |
| Section 404 Wetlands | Filled | 0.07 |
| TOTAL | | 17.12 |

| Proposed Restoration (6.92 Acres) | | |
|--|-----------------|--------------|
| Jurisdictional Type | Impact | Acres |
| Section 10 | Cleared/Grubbed | 1.00 |
| Section 10 | Excavated | 1.21 |
| Section 10 | Filled | 0.46 |
| Section 10/404 Wetlands | Excavated | 0.17 |
| Section 10/404 Wetlands | Filled | 0.32 |
| Section 404 Wetlands | Cleared/Grubbed | 2.56 |
| Section 404 Wetlands | Excavated | 0.90 |
| Section 404 Wetlands | Filled | 0.30 |
| TOTAL | | 6.92 |

Impacts Table

Restoration Plan
207-Acre Bishop Enevors Tract
 Baldwin, East Feliciana Parish, Louisiana

Bishop Endeavors, LLC
 Baldwin, Louisiana

| | | | |
|--|----------------|--------|----------|
|  | Drawn By | LMM | 06/14/13 |
| | Checked By | LMH | 06/14/13 |
| | Approved By | LAW | 06/14/13 |
| | Project Number | | 4 |
| 825-001 | | | |
| Drawing Number | | Figure | |
| 825-001-A108 | | | |