

# JOINT PUBLIC NOTICE

August 26, 2013

United States Army  
Corps of Engineers  
New Orleans District  
Regulatory Branch  
Post Office Box 60267  
New Orleans, Louisiana 70160-0267

(504) 862-2278  
Project Manager  
Christine Thibodeaux  
Christine.Thibodeaux@usace.army.mil  
Permit Application Number  
MVN 2013-01129 CJ

State of Louisiana  
Department of Environmental Quality  
ATTN: Water Quality Certifications  
Post Office Box 4313  
Baton Rouge, Louisiana 70821-4313

(225) 219-3225  
Project Manager  
Jaime Phillippe

WQC Application Number  
130605-03

Interested parties are hereby notified that a permit application has been received by the New Orleans District of the U.S. Army Corps of Engineers pursuant to:  Section 10 of the Rivers and Harbors Act of March 3, 1899 (30 Stat. 1151; 33 USC 403); and/or  Section 404 of the Clean Water Act (86 Stat. 816; 33 USC 1344).

Application has also been made to the Louisiana Department of Environmental Quality, for a Water Quality Certification (WQC) in accordance with statutory authority contained in LRS30:2047 A(3), and provisions of Section 401 of the Clean Water Act (P.L.95-17).

## **Expansion of an Existing Residential Subdivision Tangipahoa Parish**

**NAME OF APPLICANT:** D.R. Horton, Inc., America's Builder, co SJB Group, LLC, Post Office Box 1751 70821.

**LOCATION OF WORK:** Located off Interstate Highway 12 in Robert, Louisiana, central to a point that is at Latitude 30.47933 and Longitude -90.32302 within the Lake Pontchartrain-Tangipahoa River Basin (HUC 08070205) in Located in Section 40, T6S-R9E in Tangipahoa Parish.

**CHARACTER OF WORK:** The applicant has requested Department of the Army authorization to clear, grub, grade, excavate and deposit fill and/or aggregate material to construct and maintain single family housing lots and streets and placement of pavement materials and building pads within an existing subdivision, The Havens, requiring approximately 3,447 cubic yards of fill and/or aggregate material, impacting approximately 2.68 acres of mixed forested wetlands and no Other Waters of the U.S. subject to Corps of Engineers jurisdiction.

The applicant has designed the project to avoid and minimize direct and secondary adverse impacts to the maximum extent practicable. As compensation for unavoidable wetland impacts, the applicant proposes to use a Corps approved mitigation bank within the watershed of impact.

The comment period for the Department of the Army Permit and the Louisiana Department of Environmental Quality WQC will close **30 days** from the date of this joint public notice. Written comments, including suggestions for modifications or objections to the proposed work, stating reasons thereof, are being solicited from anyone having interest in this permit and/or this WQC request and must be mailed so as to be received before or by the last day of the comment period. Letters concerning the Corps of Engineers permit application must reference the applicant's name and the Permit Application Number, and be mailed to the Corps of Engineers at the address above, **ATTENTION: REGULATORY BRANCH** Letters concerning the Water Quality Certification must reference the applicant's name and the WQC Application number and be mailed to the Louisiana Department of Environmental Quality at the address above.

The application for this proposed project is on file with the Louisiana Department of Environmental Quality and may be examined during weekdays between 8:00 a.m. and 4:30 p.m. Copies may be obtained upon payment of costs of reproduction.

### **Corps of Engineers Permit Criteria**

The decision whether to issue a permit will be based on an evaluation of the probable impacts, including cumulative impacts of the proposed activity on the public interest. That decision will reflect the national concern for both protection and utilization of important resources. The benefit which reasonably may be expected to accrue from the proposal must be balanced against its reasonably foreseeable detriments. All factors which may be relevant to the proposal will be considered including the cumulative effects thereof; among those are conservation, economics, aesthetics, general environmental concerns, wetlands, historic properties, fish and wildlife values, flood hazards, floodplain values, land use, navigation, shoreline erosion and accretion, recreation, water supply and conservation, water quality, energy needs, safety, food and fiber production, mineral needs, considerations of property ownership and, in general, the needs and welfare of the people.

The U.S. Army Corps of Engineers is soliciting comments from the public, federal, state, and local agencies and officials, Indian Tribes, and other interested parties in order to consider and evaluate the impacts of this proposed activity. Any comments received will be considered by the U.S. Army Corps of Engineers to determine whether to make, modify, condition, or deny a permit for this proposal. To make this decision, comments are used to assess impacts on endangered species, historic properties, water quality, general environmental effects, and other public interest factors listed above. Comments are used in the preparation of an Environmental Assessment and/or an Environmental Impact Statement pursuant to the National Environmental Policy Act. Comments are also used to determine the need for a public hearing and to determine the overall public interest of the proposed activity.

The New Orleans District is unaware of properties listed on the National Register of Historic Places near the proposed work. The possibility exists that the proposed work may damage or destroy presently unknown archeological, scientific, prehistorical, historical sites, or data. Issuance of this public notice solicits input from the State Archeologist and State Historic Preservation Officer regarding potential impacts to cultural resources.

Our initial finding is that the proposed work would neither affect any species listed as endangered by the U.S. Departments of Interior or Commerce, nor affect any habitat designated as critical to the survival and recovery of any endangered species.

This notice initiates the Essential Fish Habitat (EFH) consultation requirements of the Magnuson-Stevens Fishery Conservation and Management Act. The applicant's proposal would result in the destruction or alteration of **N/A acre(s)** of EFH utilized by various life stages of red drum and penaeid shrimp. Our initial determination is that the proposed action would not have a substantial adverse impact on EFH or federally managed fisheries in the Gulf of Mexico. Our final determination relative to project impacts and the need for mitigation measures is subject to review by and coordination with the National Marine Fisheries Service.

If the proposed work involves deposits of dredged or fill material into navigable waters, the evaluation of the probable impacts will include the application of guidelines established by the Administrator of the Environmental Protection Agency. Also, a certification that the proposed activity will not violate applicable water quality standards will be required from the Department of Environmental Quality, before a permit is issued.

Any person may request, in writing, within the comment period specified in this notice, that a public hearing be held to consider this application. Requests for public hearings shall state, with particularity, the reasons for holding a public hearing.

You are requested to communicate the information contained in this notice to any other parties whom you deem likely to have interest in the matter.


Enclosure

JOHN M. HERMAN  
Chief, Central Evaluation Section  
Regulatory Branch



**Legend**

- Site Boundary\_Phase 2
- Site Boundary\_Phase 1
- Existing Wetlands
- Stream
- Proposed Lots and Roads


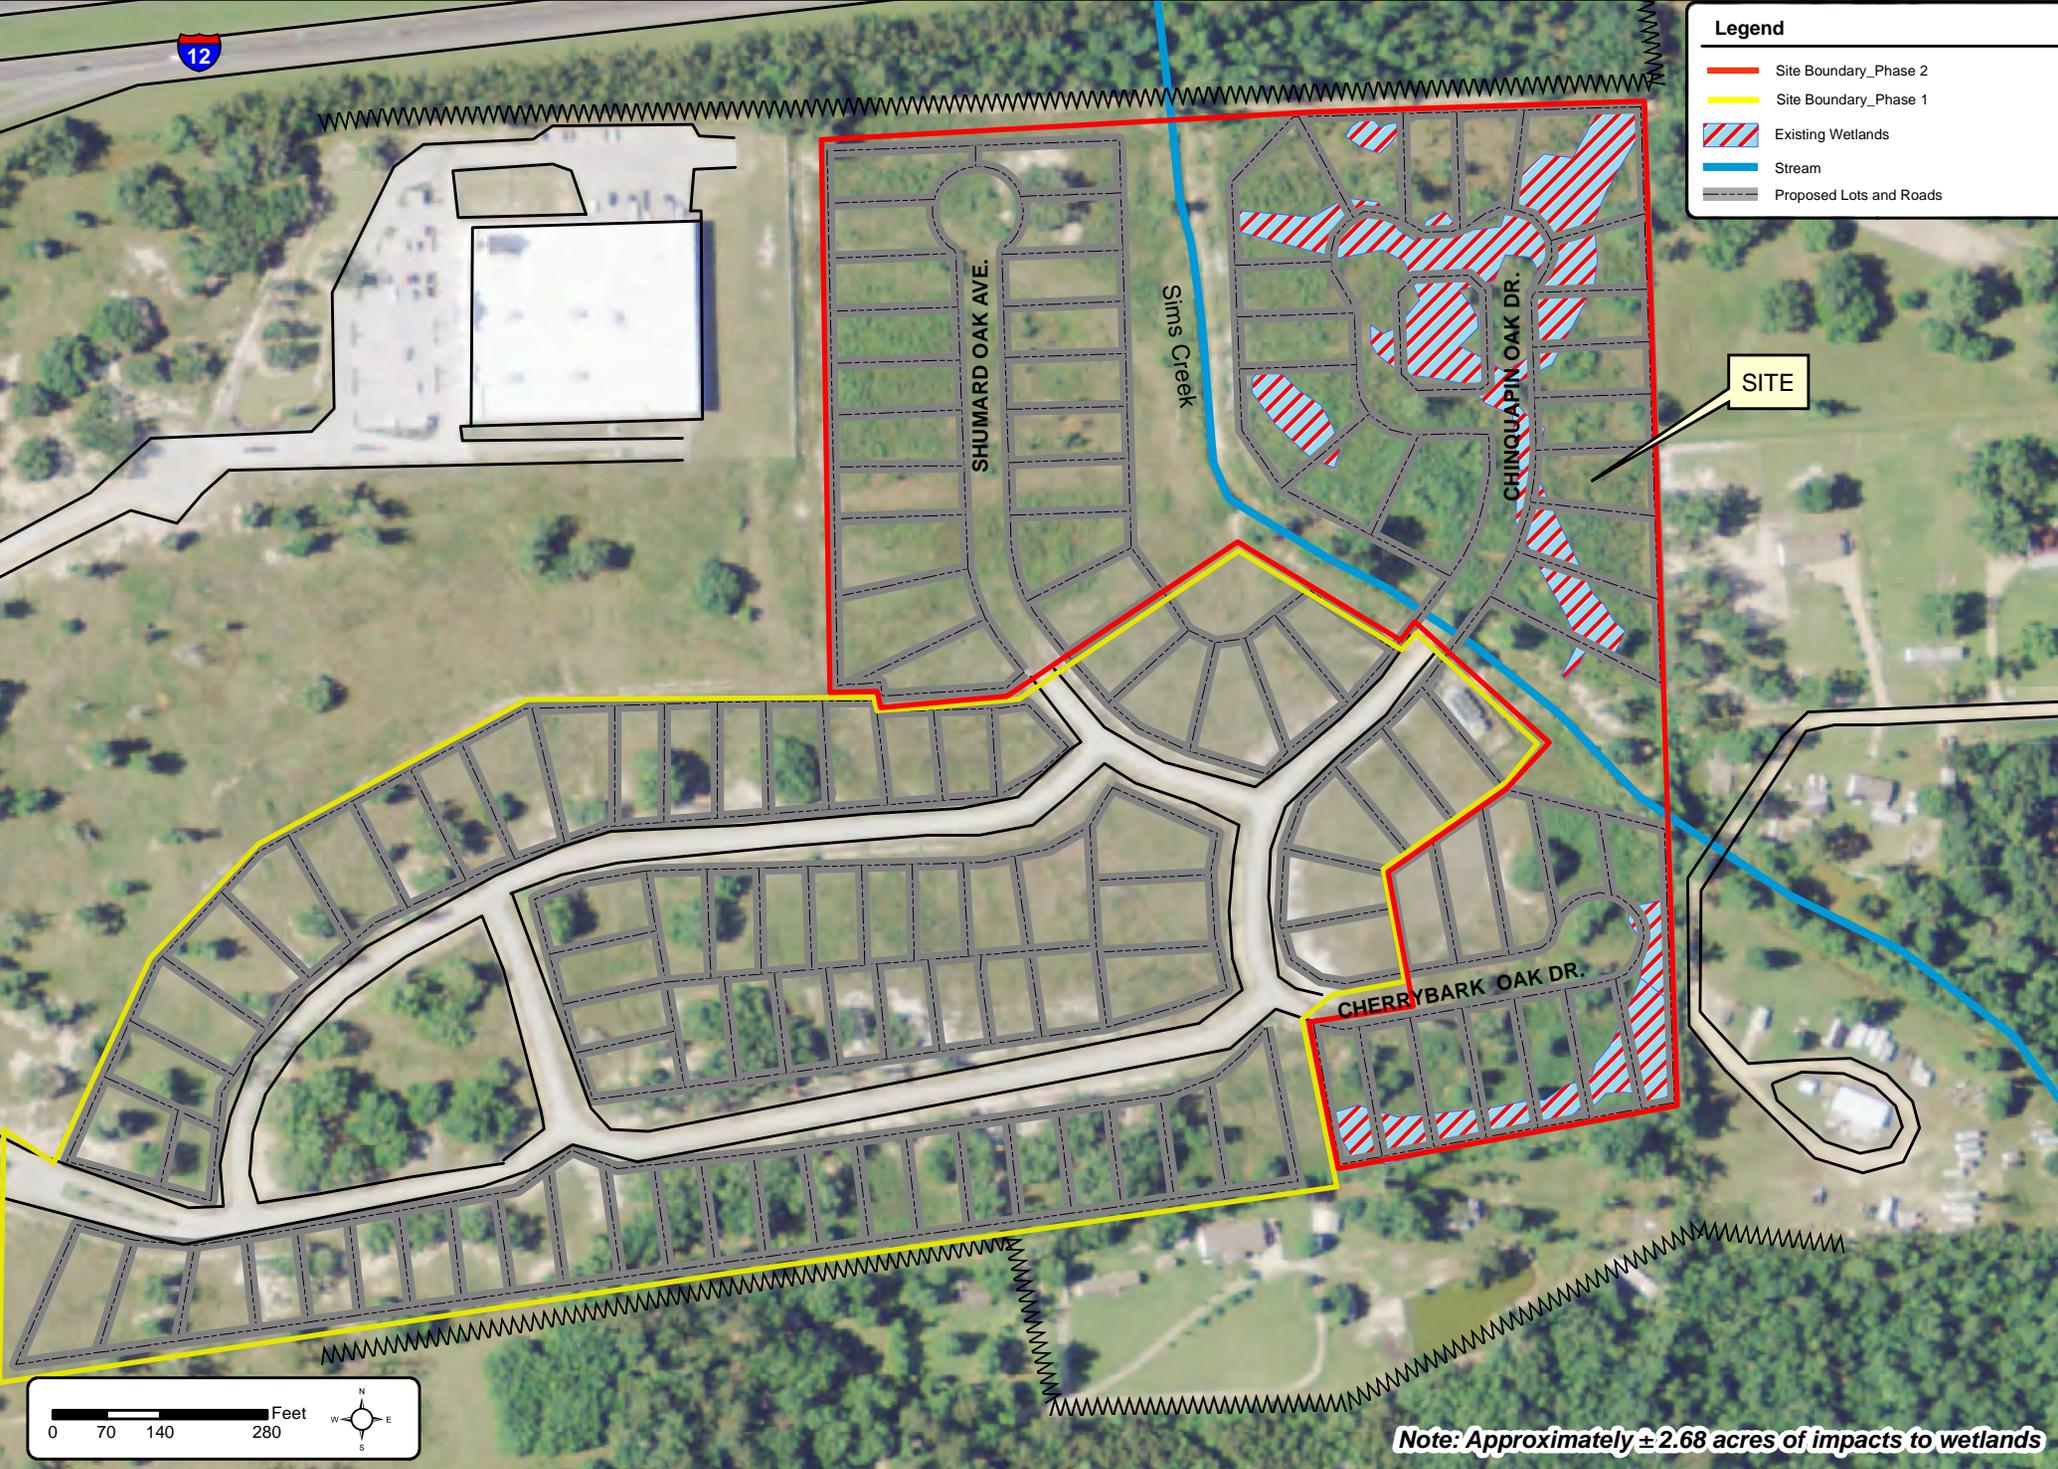


*Note: Approximately ± 2.68 acres of impacts to wetlands*

**404 PERMIT APPLICATION**  
**SITE PLAN MAP**  
**±22.8 ACRES TRACT OF THE HAVENS SUBDIVISION**  
**ROBERT, LOUISIANA**

**PRELIMINARY**  
**JURISDICTIONAL DETERMINATION**


**USAGE**  
 ESV 1 IH Date: 1-23-2013  
 Botanist: *[Signature]*  
 Requestor: LeBLANC  
 # MVN-2012-02965-SY  
 [Red Hatched Box] - WETLAND  
 [White Box] - NON-WETLAND  
 [Blue Box] - WATERS OF THE US/404

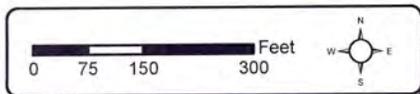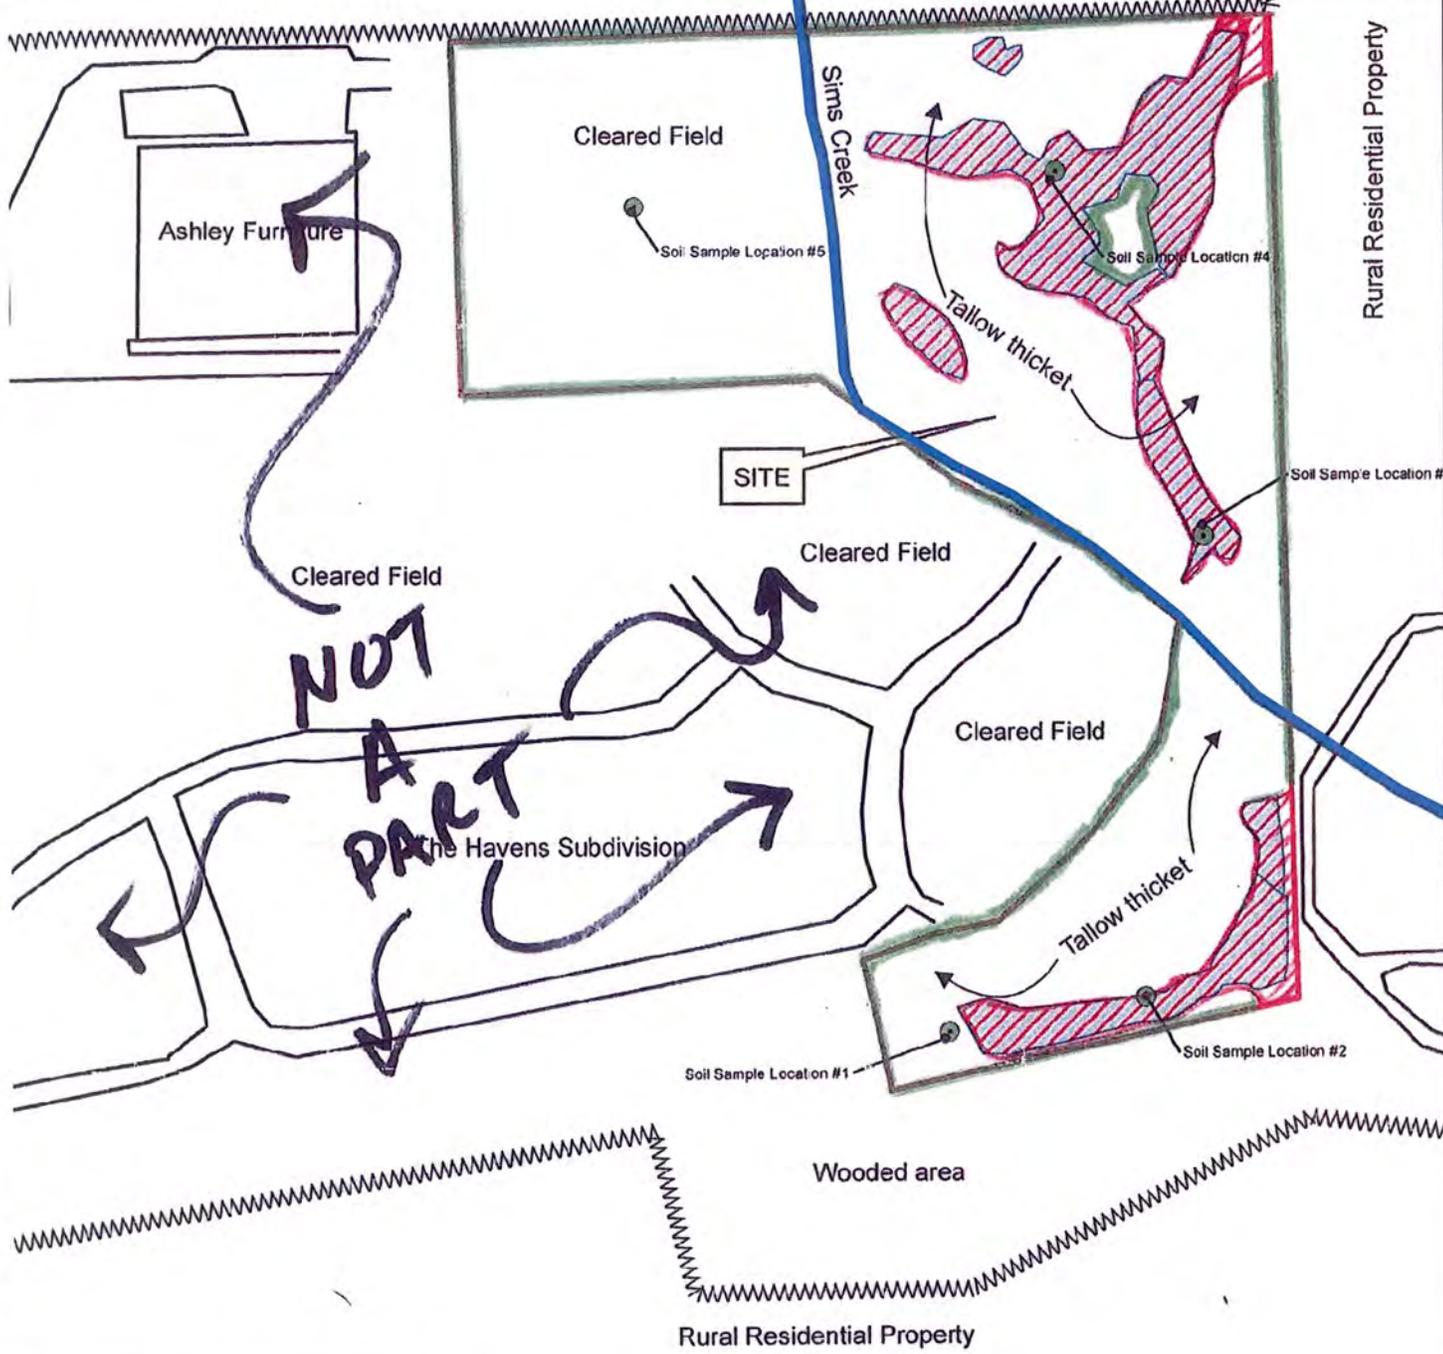

**Note: Approximately ± 2.76 acres of potential wetlands**


404 PERMIT APPLICATION  
 JURISDICTIONAL DETERMINATION  
 ±22.8 ACRES TRACT OF THE HAVENS SUBDIVISION  
 ROBERT, LOUISIANA

FIGURE  
 3

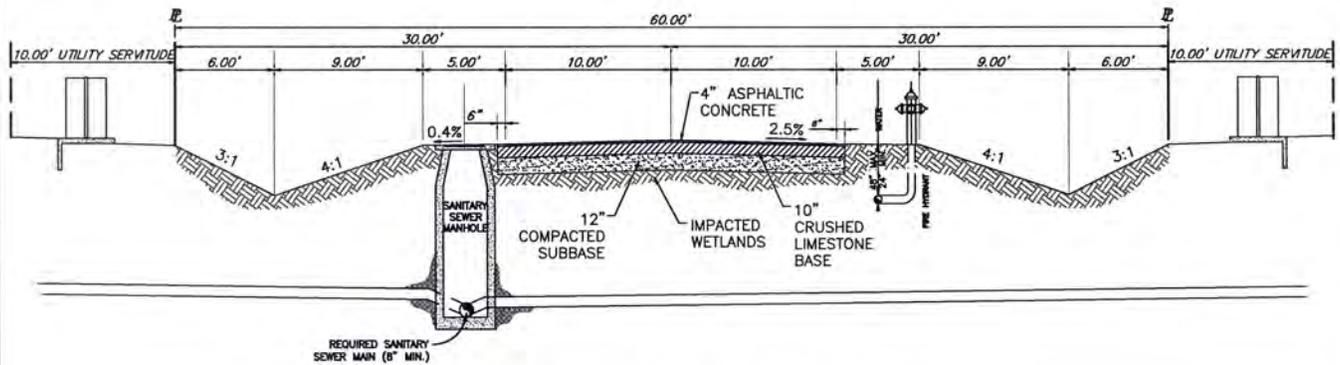

TYPICAL ROAD SECTION

SCALE: N.T.S

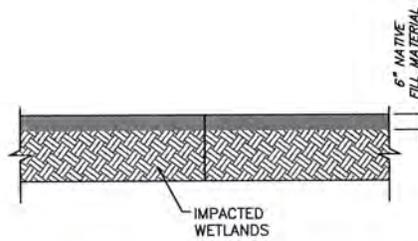

TYPICAL LOT SECTION WITH WETLANDS

SCALE: N.T.S.

**SJB GROUP, LLC**  
 QUALITY BY DESIGN  
 P.O. BOX 1751 • BATON ROUGE, LA 70821 • (225) 769-3400 • FAX (225) 769-3596

**404 PERMIT APPLICATION  
 TYPICAL CROSS SECTION  
 +/- 22.8 ACRES TRACT OF HAVENS SUBDIVISION  
 ROBERT, LOUISIANA**

**FIGURE  
 4**