

# JOINT PUBLIC NOTICE

February 24, 2013

United States Army  
Corps of Engineers  
New Orleans District  
Attn: Regulatory Branch  
Post Office Box 60267  
New Orleans, Louisiana 70160-0267

State of Louisiana  
Department of Environmental Quality  
Attn: Water Quality Certification Sec.  
Post Office Box 4313  
Baton Rouge, Louisiana 70821-4313

Project Manager: James W. Little, Jr.  
(225) 342-3099 / fax: (225) 342-9439  
James.little@usace.army.mil  
Permit Application Number:  
MVN-2013-02251-WII

Project Manager:  
Elizabeth Johnson  
(225) 219-3225 / fax: (225) 219-3156  
WQC Application Number:  
WQC 131209-02

Interested parties are hereby notified that a permit application has been received by the New Orleans District of the U.S. Army Corps of Engineers pursuant to: [ **X** ] Section 10 of the Rivers and Harbors Act of March 3, 1899 (30 Stat. 1151; 33 USC 403); and/or [ **X** ] Section 404 of the Clean Water Act (86 Stat. 816; 33 USC 1344).

The application has also been mailed to the Louisiana Department of Environmental Quality, for a Water Quality Certification (WQC) in accordance with statutory authority contained in Louisiana Revised Statute 30:2074 A(3), and provisions of Section 401 of the Clean Water Act (P.L. 95-17).

## **CONSTRUCT A NEW FRACTIONATION PLANT IN CALCASIEU PARISH**

**NAME OF APPLICANT:** Moss Lake Fractionation, c/o C-K Associates, Attn: Mr. Ben Summerlin, 17170 Perkins Road, Baton Rouge, LA 70810.

**LOCATION OF WORK:** In Calcasieu Parish, North 30.16077, West -93.36122, located off of E. Dave Dugas Road, in Carlyss, Louisiana, as shown on the attached vicinity map. (Hydrologic Unit Code 08080206, Calcasieu River Basin)

**CHARACTER OF WORK:** Clear, grade, fill and/or excavate and develop a tract, totaling approximately 56.57 acres, in order to construct the proposed fractionation plant, roadways, support facilities and appurtenant structures. The purpose of the proposed project is to separate natural gas liquids (NGL) into component products. Approximately 21 acres of jurisdictional wetlands and 0.57 acres of other waters of the U.S. would be impacted by project implementation. Fill operations will include the deposition of approximately 370,300 cubic yards of hauled-in dirt and clay material and 30,800 cubic yards of rock or crushed stone to raise the area. The applicant has proposed to mitigate any unavoidable wetlands impacts through the purchase of mitigation acres from an approved off site mitigation bank.

The comment period for the Department of the Army Permit and the Louisiana Department of Environmental Quality WQC will close **20 days** from the date of this joint public notice. Written comments, including suggestions for modifications or objections to the proposed work, stating reasons thereof, are being solicited from anyone having interest in this permit and/or this WQC request and must be submitted so as to be received before or by the

last day of the comment period. Letters concerning the Corps of Engineers permit application must reference the applicant's name and the Permit Application Number, and be forwarded to the Corps of Engineers at the address above, **ATTENTION: REGULATORY BRANCH**. Individuals or parties may request an extension of time in which to comment on the proposed work by writing, faxing, or e-mailing the Corps of Engineers Project Manager listed above. Any request must be specific and substantively supportive of the requested extension, and received by this office prior to the end of the initial comment period. The Section Chief will review the request and the requestor will be promptly notified of the decision to grant or deny the request. If granted, the time extension will be continuous to the initial comment period and, inclusive of the initial comment period, will not exceed a total of 30 calendar days. Letters concerning the Water Quality Certification must reference the applicant's name and the WQC Application number and be mailed to the Louisiana Department of Environmental Quality at the address above.

The application for this proposed project is on file with the Louisiana Department of Environmental Quality and may be examined during weekdays between 8:00 a.m. and 4:30 p.m. Copies may be obtained upon payment of costs of reproduction.

### **Corps of Engineers Permit Criteria**

The decision whether to issue a permit will be based on an evaluation of the probable impacts, including cumulative impacts of the proposed activity on the public interest. That decision will reflect the national concern for both protection and utilization of important resources. The benefit which reasonably may be expected to accrue from the proposal must be balanced against its reasonably foreseeable detriments. All factors which may be relevant to the proposal will be considered including the cumulative effects thereof; among those are conservation, economics, aesthetics, general environmental concerns, wetlands, historic properties, fish and wildlife values, flood hazards, floodplain values, land use, navigation, shoreline erosion and accretion, recreation, water supply and conservation, water quality, energy needs, safety, food and fiber production, mineral needs, considerations of property ownership and, in general, the needs and welfare of the people.

The U.S. Army Corps of Engineers is soliciting comments from the public, federal, state, and local agencies and officials, Indian Tribes, and other interested parties in order to consider and evaluate the impacts of this proposed activity. Any comments received will be considered by the U.S. Army Corps of Engineers to determine whether to make, modify, condition, or deny a permit for this proposal. To make this decision, comments are used to assess impacts on endangered species, historic properties, water quality, general environmental effects, and other public interest factors listed above. Comments are used in the preparation of an Environmental Assessment and/or an Environmental Impact Statement pursuant to the National Environmental Policy Act. Comments are also used to determine the need for a public hearing and to determine the overall public interest of the proposed activity.

The New Orleans District is unaware of properties listed on the National Register of Historic Places near the proposed work. The possibility exists that the proposed work may damage or destroy presently unknown archeological, scientific, pre-historical, historical sites, or data. Issuance of this public notice solicits input from the State Archeologist and State Historic Preservation Officer regarding potential impacts to cultural resources.

Our initial finding is that the proposed work would neither affect any species listed as endangered by the U.S. Departments of Interior or Commerce, nor affect any habitat designated as critical to the survival and recovery of any endangered species.

This notice initiates the Essential Fish Habitat (EFH) consultation requirements of the Magnuson-Stevens Fishery Conservation and Management Act. The applicant's proposal may result in the destruction or alteration of N/A acres of EFH utilized by various life stages of red drum and penaeid shrimp. Our initial determination is that the proposed action would not have a substantial adverse impact on EFH or federally managed fisheries in the Gulf of Mexico. Our final determination relative to project impacts and the need for mitigation measures is subject to review by and coordination with the National Marine Fisheries Service.



If the proposed work involves deposits of dredged or fill material into navigable waters, the evaluation of the probable impacts will include the application of guidelines established by the Administrator of the Environmental Protection Agency. Also, a certification that the proposed activity will not violate applicable water quality standards will be required from the Department of Environmental Quality, before a permit is issued.

Any person may request, in writing, within the comment period specified in this notice, that a public hearing be held to consider this application. Requests for public hearings shall state, with particularity, the reasons for holding a public hearing.


You are requested to communicate the information contained in this notice to any other parties whom you deem likely to have interest in the matter.

Darrell S. Barbara  
Chief, Western Evaluation Section  
Regulatory Branch

Enclosure

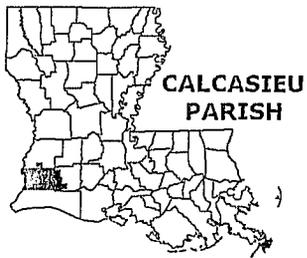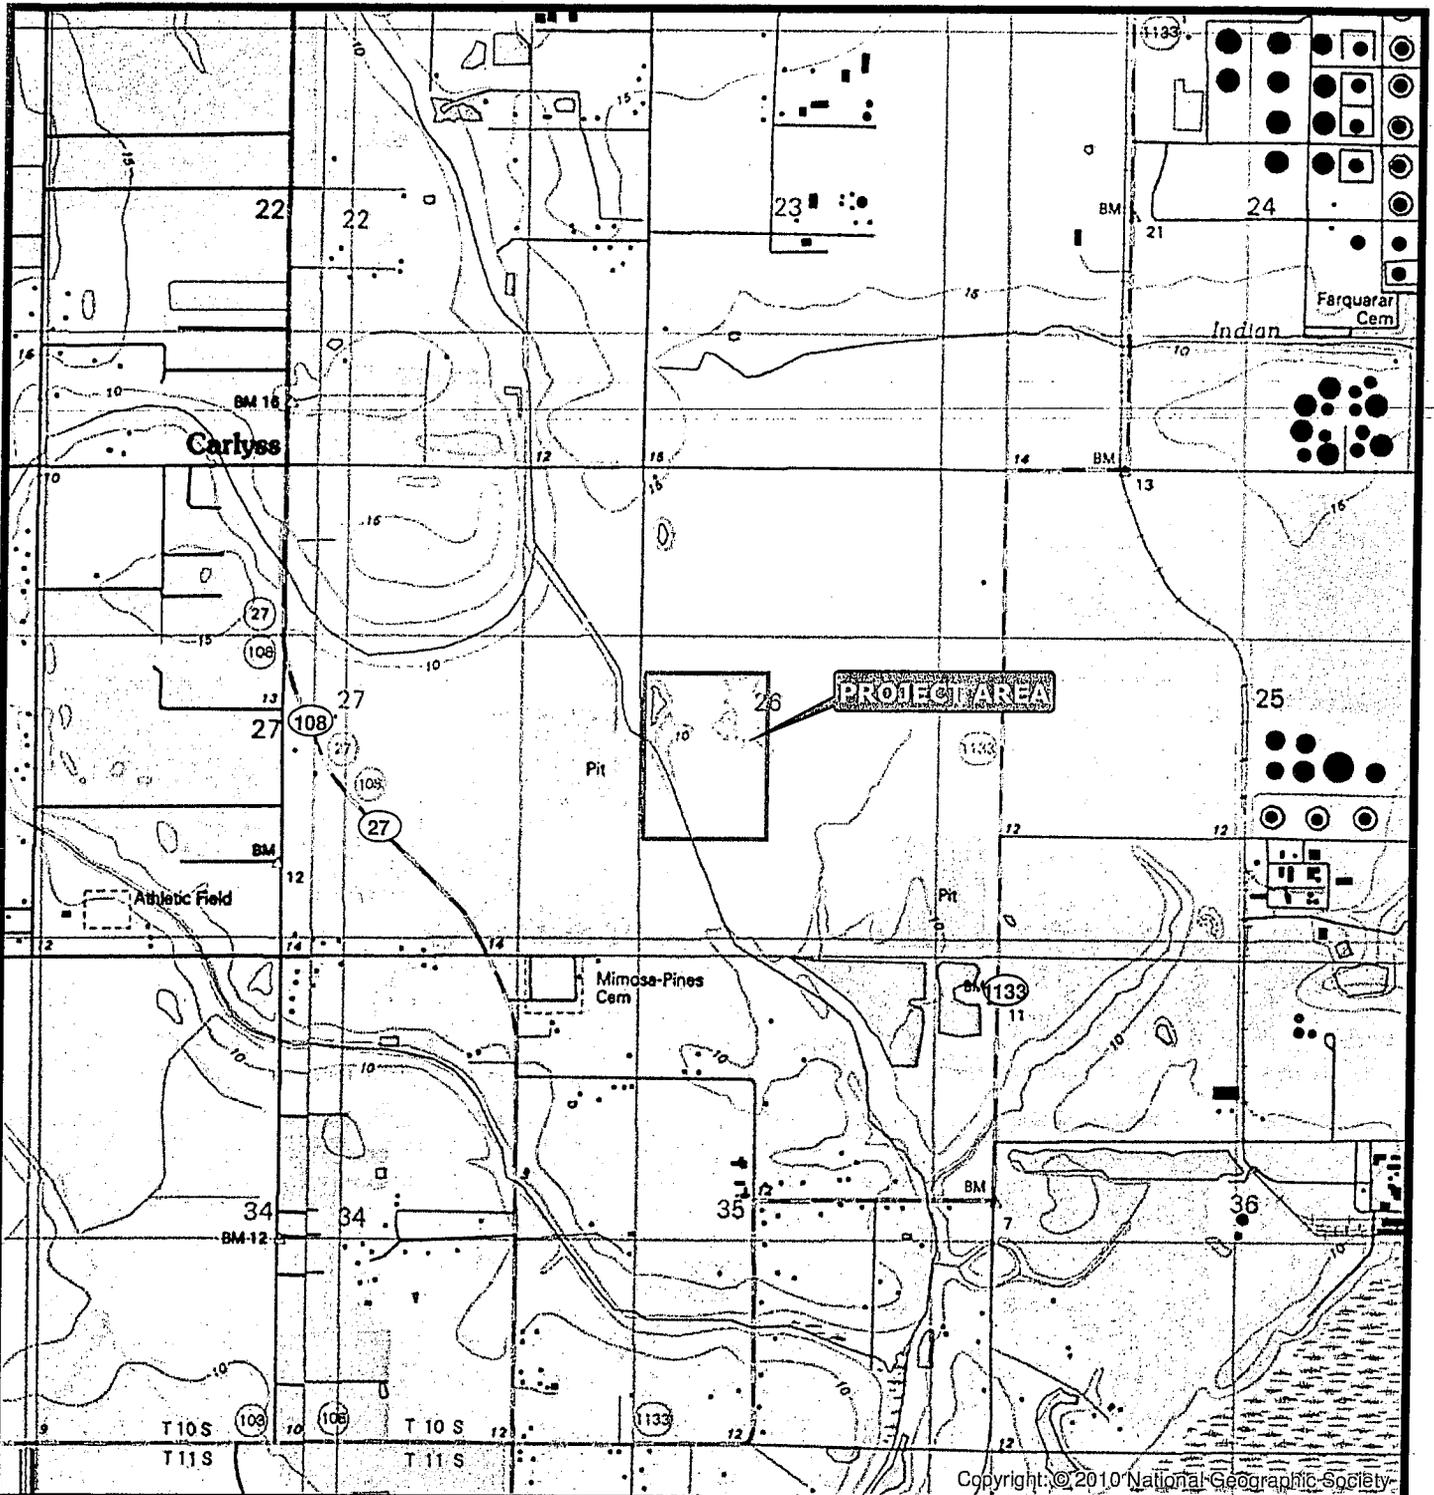

**CALCASIEU  
PARISH**

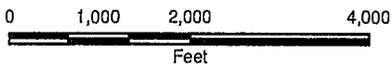

**Reference**

U.S.G.S. 24K SERIES QUAD MAP, WESTLAKE, LA.



**MOSS LAKE FRACTIONATION PLANT**  
BATON ROUGE, LOUISIANA  
DEPARTMENT OF THE ARMY PERMIT


**VICINITY MAP**

CALCASIEU PARISH, LA

**CK**  
ASSOCIATES, LLC  
ENVIRONMENTAL & ENGINEERING  
CONSULTANTS


Drawn:	CAL/AM10.1
Checked:	BS
Approved:	TW
Date:	10/14/13
Map No.:	A9279-05

**FIGURE 1**

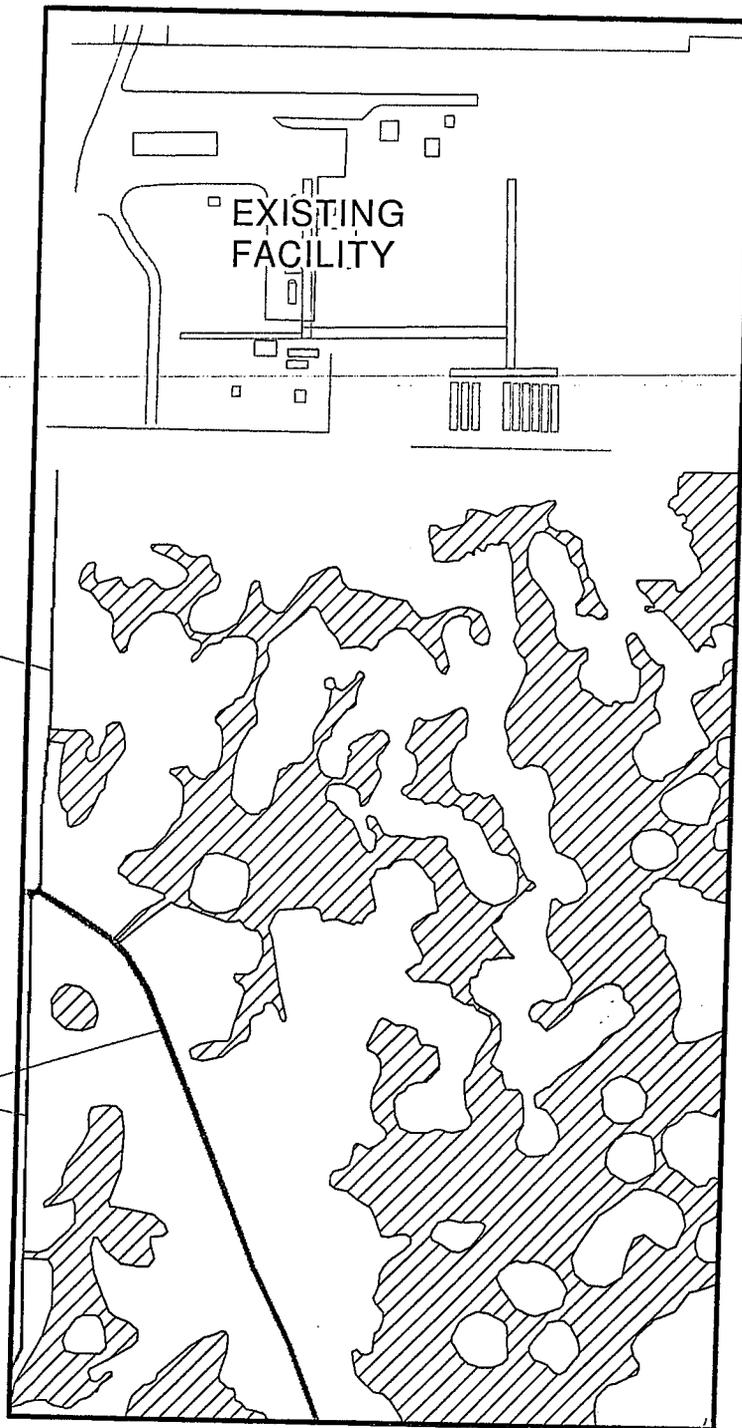

**Legend**

-  Project Area (56.57 acres)
-  Wetlands (21 acres)
-  Non-Wet (35 acres)
-  Other Waters of the U.S. (0.57 acres)

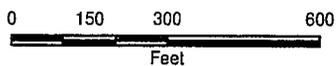

**MOSS LAKE FRACTIONATION PLANT**  
BATON ROUGE, LOUISIANA

DEPARTMENT OF THE ARMY PERMIT

**EXISTING CONDITIONS**


CALCASIEU PARISH, LA



**CK ASSOCIATES, LLC**  
ENVIRONMENTAL & ENGINEERING CONSULTANTS

Drawn:	CAL/AM10.1
Checked:	BS
Approved:	TW
Date:	10/14/13
Map No.:	A9279-06

**FIGURE 2**

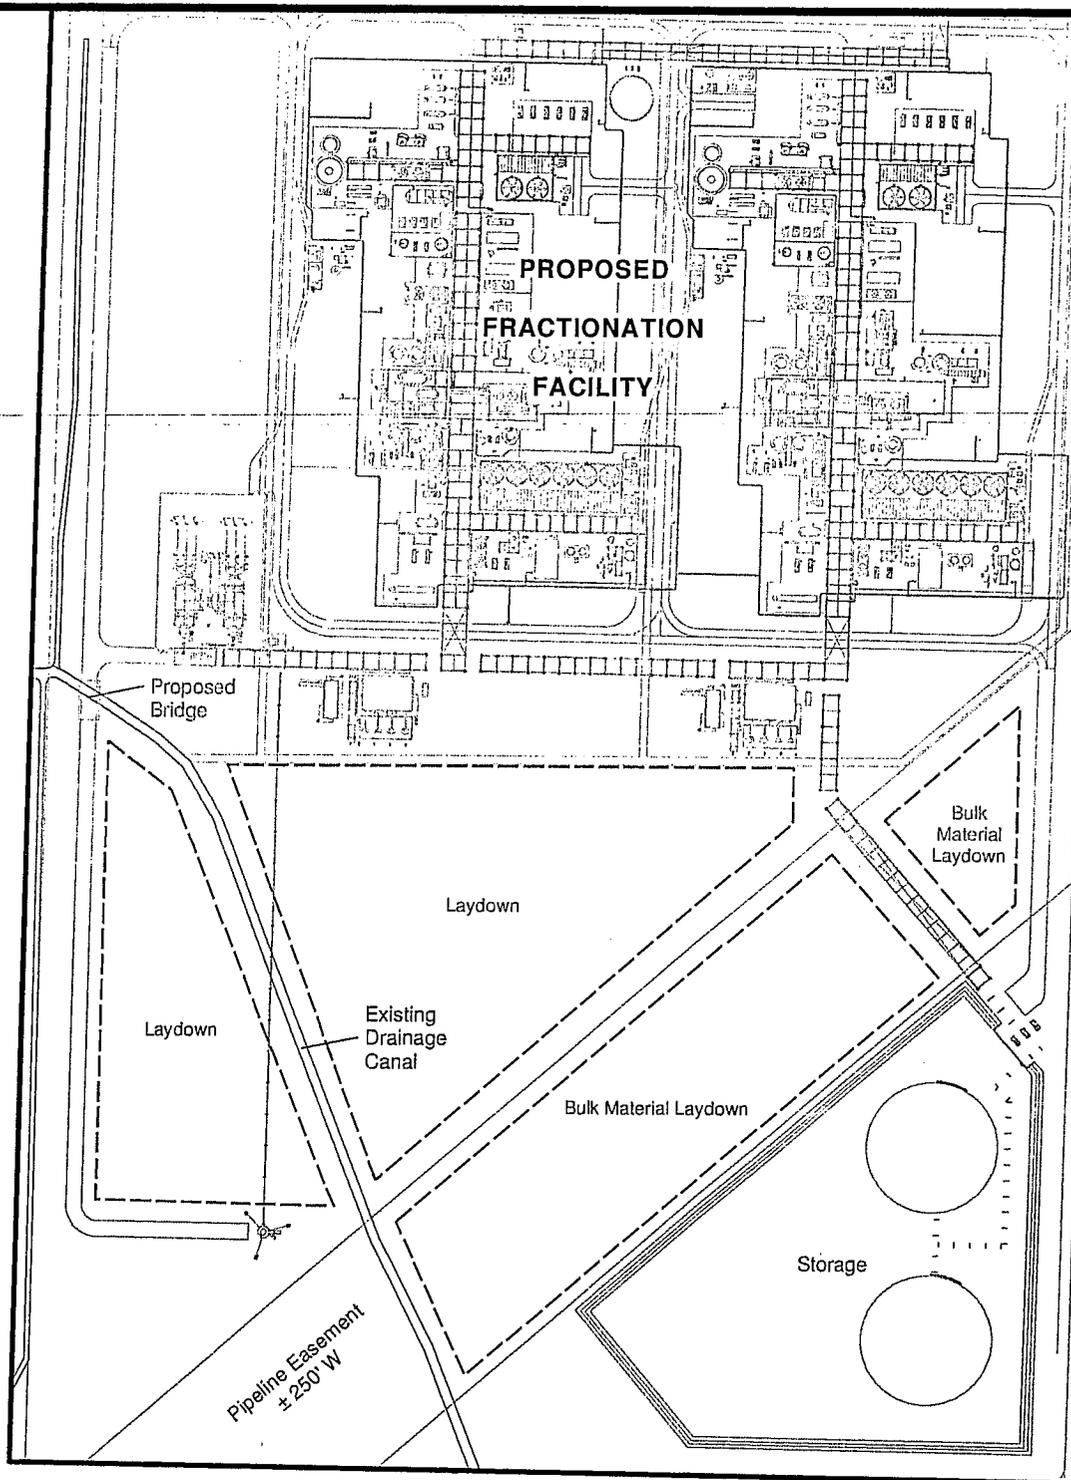

**Legend**

 Project Area (56.57 acres)



**MOSS LAKE FRACTIONATION PLANT  
BATON ROUGE, LOUISIANA**

DEPARTMENT OF THE ARMY PERMIT

**PLAN VIEW  
PROPOSED EXPANSION**


CALCASIEU PARISH, LA



**ASSOCIATES, LLC**  
ENVIRONMENTAL & ENGINEERING  
CONSULTANTS


Drawn:	CAL/AM10.1
Checked:	BS
Approved:	TW
Date:	10/14/13
Map No.:	A9279-07

**FIGURE 3**

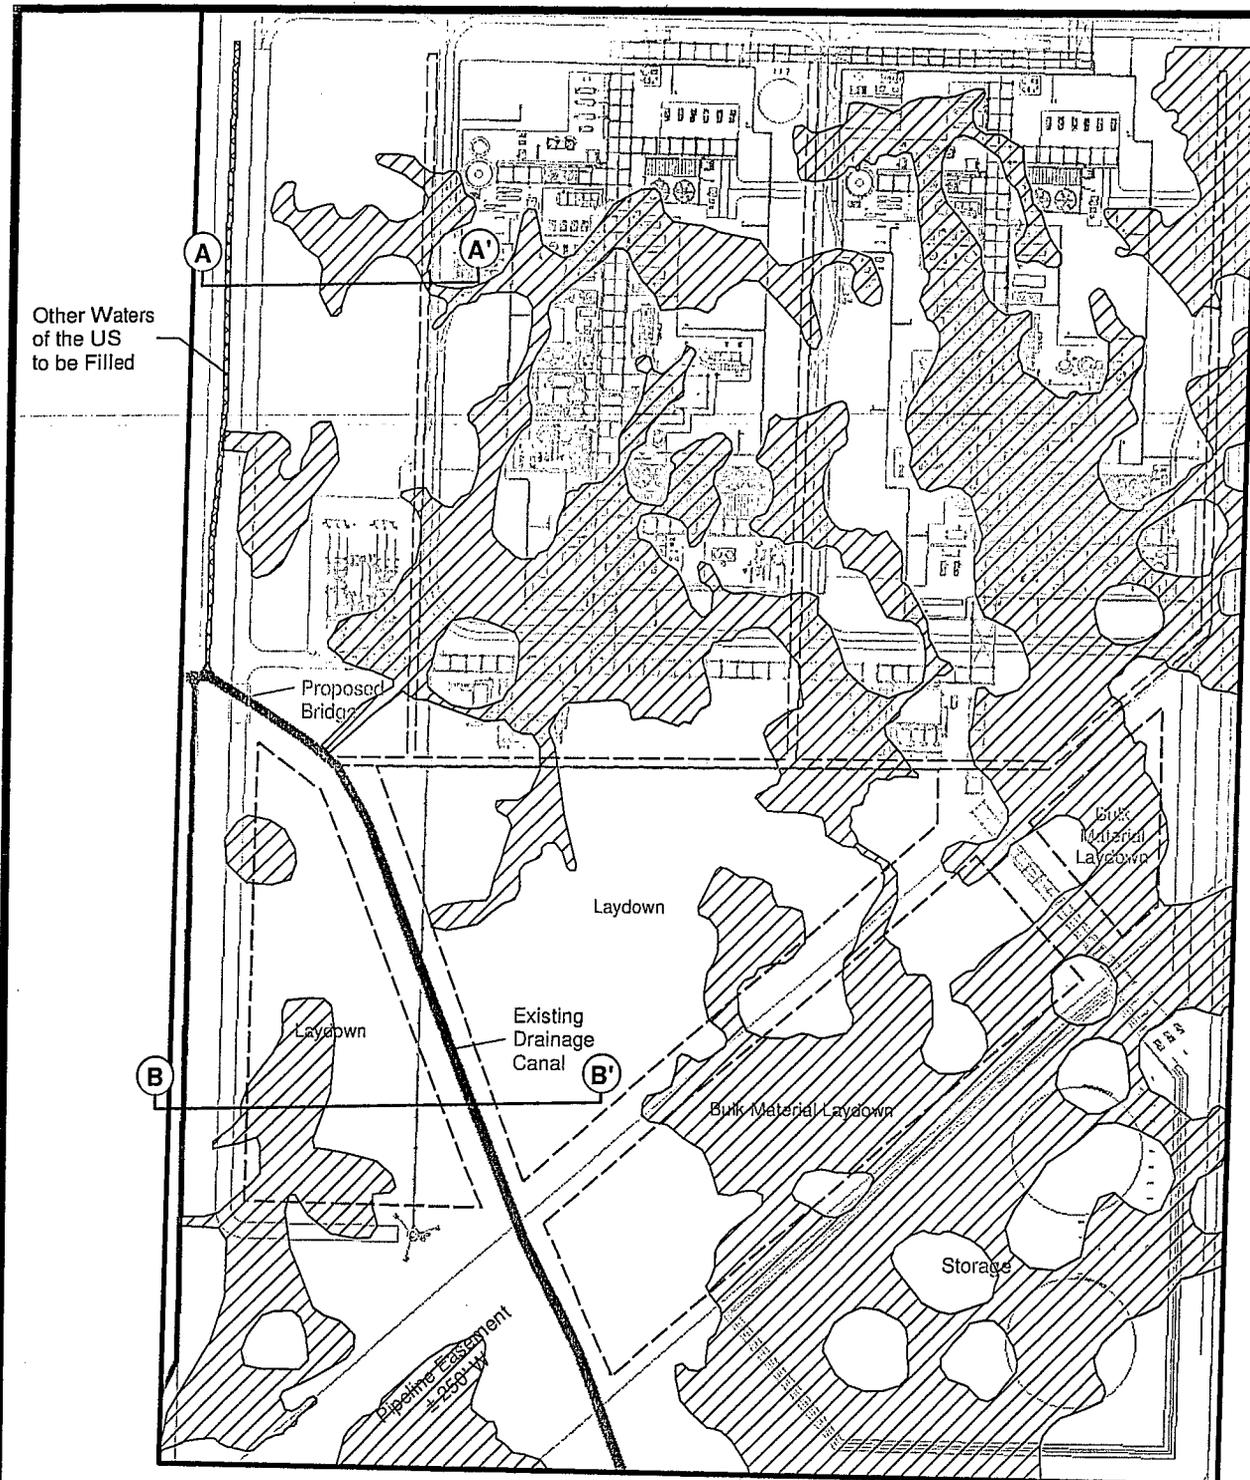

**Legend**

-  Project Area (56.57 acres)
-  Wetlands to be Filled (21 acres)
-  Non-Wet (35 acres)
-  Other Waters of the U.S. (0.46 acres)
-  Other Waters of the U.S. to be Filled (0.11 acres)
-  Other Waters Created (0.84 acres)

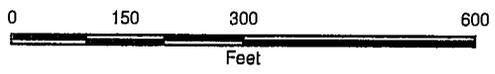

**MOSS LAKE FRACTIONATION PLANT  
BATON ROUGE, LOUISIANA**

DEPARTMENT OF THE ARMY PERMIT

**PLAN VIEW  
WETLAND DETAIL**


CALCASIEU PARISH, LA





**ASSOCIATES, LLC**  
ENVIRONMENTAL & ENGINEERING  
CONSULTANTS

Drawn:	CAL/AM10.1
Checked:	BS
Approved:	TW
Date:	10/14/13
Map No.:	A9279-08

**FIGURE 4**

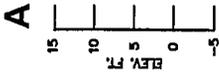


ACCESS ROAD

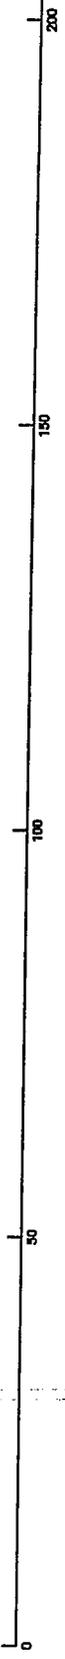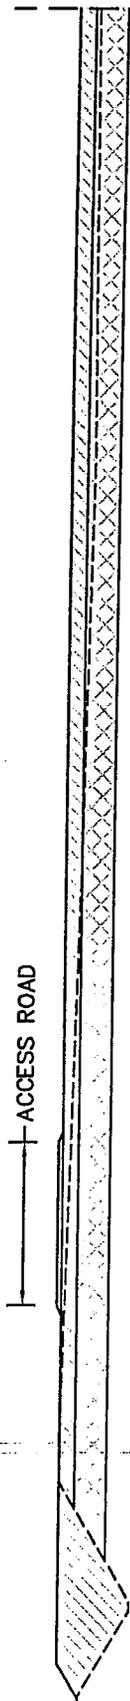

WETLANDS


ROADSIDE DITCH ACCESS ROAD

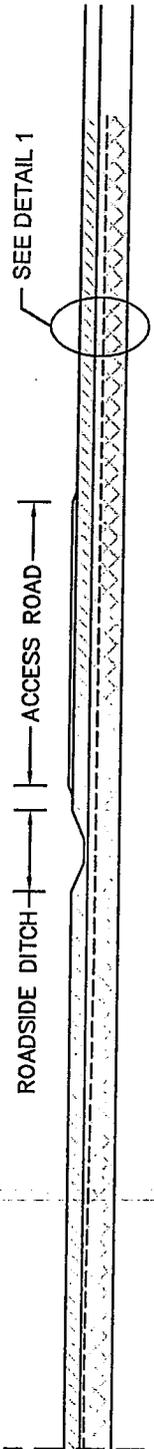

WETLANDS

OTHER WATERS CREATED

WETLANDS

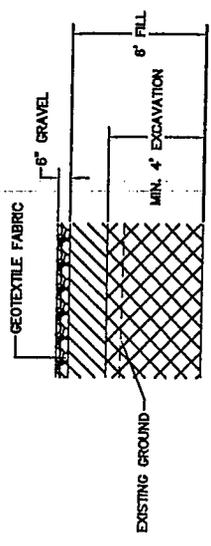

DETAIL 1

**MOSS LAKE FRACTIONATION PLANT**  
BATON ROUGE, LOUISIANA  
DEPARTMENT OF THE ARMY PERMIT

**CROSS-SECTION A-A'**


Drawn:	CAU/ACAD
GT Checked:	BS
Checked:	TW
Approved:	10/14/13
Date:	A9279-09
Dwg. No.:	



CALCASIEU PARISH, LA

VERTICAL AND HORIZONTAL SCALE AS SHOWN

FIGURE 5

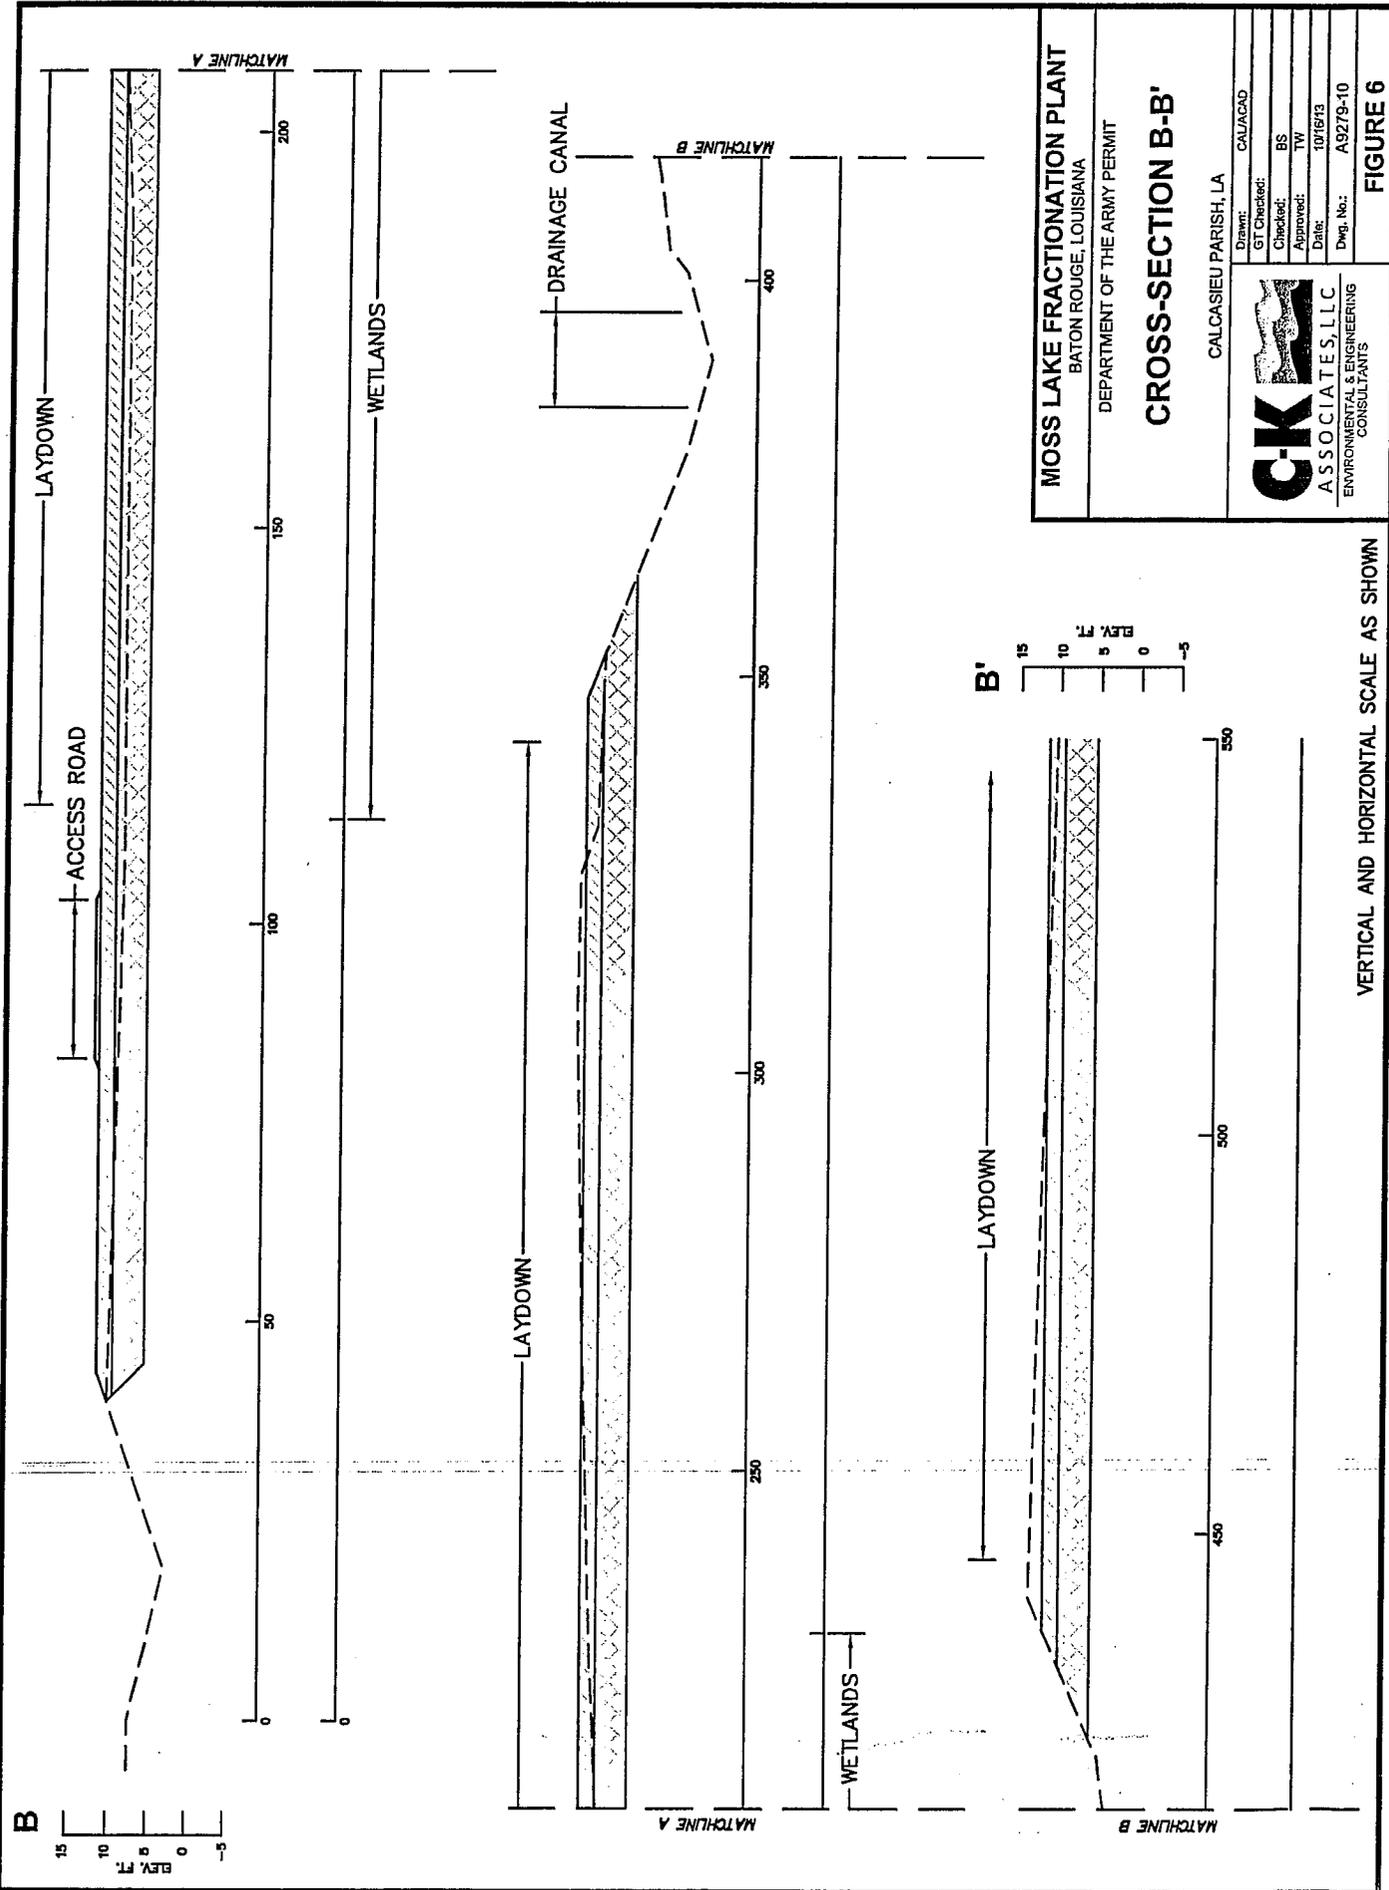

**MOSS LAKE FRACTIONATION PLANT**  
 BATON ROUGE, LOUISIANA  
 DEPARTMENT OF THE ARMY PERMIT

**CROSS-SECTION B-B'**

CALCASIEU PARISH, LA  
 Drawn: CAL/JACAD  
 GT Checked: BS  
 Checked: TW  
 Approved: TW  
 Date: 10/16/13  
 Dwg. No.: A9279-10



VERTICAL AND HORIZONTAL SCALE AS SHOWN

FIGURE 6