

# JOINT PUBLIC NOTICE

September 23, 2013

United States Army  
Corps of Engineers  
New Orleans District  
Regulatory Branch  
Post Office Box 60267  
New Orleans, La. 70160-0267

State of Louisiana  
Department of Environmental Quality  
Post Office Box 4313  
Baton Rouge, LA 70821-4313

(504) 862-2224 FAX (504) 862-2574  
Project Manager  
Bobby Quebedeaux  
Permit Application Number  
MVN-2001-0166-WJJ

(225) 219- 3225 FAX (225) 325-8250  
Project Manager  
Jamie Phillippe  
Application Number  
WQC 001005-20

Interested parties are hereby notified that a permit application has been received by the New Orleans District of the U.S. Army Corps of Engineers pursuant to:  Section 10 of the Rivers and Harbors Act of March 3, 1899 (30 Stat. 1151; 33 USC 403); and/or  Section 404 of the Clean Water Act (86 Stat. 816; 33 USC 1344).

Application has also been made to the Louisiana Department of Environmental Quality for a Water Quality Certification (WQC) in accordance with statutory authority contained in LRS 30:2074 A(3) and provisions of Section 401 of the Clean Water Act.

## **Bulkhead in Terrebonne Parish**

**NAME OF APPLICANT:** Indian Ridge Plantation, L.L.C., Attn: Richard Fakier, P.O. Box 550, Houma, Louisiana 70361

**LOCATION OF WORK:** On Bayou Petit Caillou south of Houma, Louisiana, in Terrebonne Parish (29.40111, -90.60889, Bayou Terrebonne Watershed, HUC: 08090302), as shown in the attached drawings dated November 5, 2011.

**CHARACTER OF WORK:** (2<sup>nd</sup>) Time Extension to complete construction of a bulkhead (approximately 2,128 linear feet) and excavation (approximately 2750 cubic yards) to a depth of -3.0 NGVD within the waterway, to be subsequently placed as backfill behind the bulkhead and across existing lots. Project implementation would impact no wetlands and approximately 2.0 acres of non-vegetated water-bottoms.

The comment period for the Department of the Army Permit and the Louisiana Department of Environmental Quality WQC will close **20 days** from the date of this joint public notice. Written comments, including suggestions for modifications or objections to the proposed work, stating reasons thereof, are being solicited from anyone having interest in this permit and/or this WQC request and must be mailed, so as to be received before or by the last day of the comment period. Letters concerning the Corps of Engineers permit application must reference the applicant's name and the Permit Application Number, and be mailed to the Corps of Engineers at the address above, **ATTENTION: REGULATORY BRANCH**. **Individuals or parties may request an extension of time in which to comment on the proposed work by writing to the project manager or clicking on the project manager's name on the public notice grid on the web page. Any request must be specific and substantively supportive of the requested extension and received by this office prior to the end of the initial comment period. The Section Chief will review the request and the requestor will be promptly notified of the decision to grant or deny the request. If granted, the time extension will be continuous to the initial comment period and, inclusive of the initial comment period, will not exceed a total of 30 calendar days.** Similar letters concerning the Water Quality Certification must reference the applicant's name and the WQC Application number and be mailed to the Louisiana Department of Environmental Quality at the address above.

The application for this proposed project is on file with the Louisiana Department of Environmental Quality and may be examined weekdays between 8:00 a.m. and 4:30 p.m. Copies may be obtained upon payment of costs of reproduction.

### **Corps of Engineers Permit Criteria**

The decision whether to issue a permit will be based on an evaluation of the probable impacts, including cumulative impacts of the proposed activity on the public interest. That decision will reflect the national concern for both protection and utilization of important resources. The benefit, which reasonably may be expected to accrue from the proposal, must be balanced against its reasonably foreseeable detriments. All factors which may be relevant to the proposal will be considered including the cumulative effects thereof; among those are conservation, economics, aesthetics, general environmental concerns, wetlands, historic properties, fish and wildlife values, flood hazards, floodplain values, land use, navigation, shoreline erosion and accretion, recreation, water supply and conservation, water quality, energy needs, safety, food and fiber production, mineral needs, considerations of property ownership and, in general, the needs and welfare of the people.

The U.S. Army Corps of Engineers is soliciting comments from the public, federal, state, and local agencies and officials, Indian Tribes, and other interested parties in order to consider and evaluate the impacts of this proposed activity. Any comments received will be considered by the U.S. Army Corps of Engineers to determine whether to make, modify, condition, or deny a permit for this proposal. To make this decision, comments are used to assess impacts on endangered species, historic properties, water quality, general environmental effects, and other public interest factors listed above. Comments are used in the preparation of an Environmental Assessment and/or an Environmental Impact Statement pursuant to the National Environmental Policy Act. Comments are also used to determine the need for a public hearing and to determine the overall public interest of the proposed activity.

No properties listed on the National Register of Historic Places are near the proposed work. The possibility exists that the proposed work may damage or destroy presently unknown archeological, scientific, prehistorical, historical sites, or data. Copies of this notice are being sent to the State Archeologist and the State Historic Preservation Officer.

Our initial finding is that the proposed work would neither affect any species listed as endangered by the U.S. Departments of Interior or Commerce, nor affect any habitat designated as critical to the survival and

recovery of any endangered species.

This notice initiates the Essential Fish Habitat (EFH) consultation requirements of the Magnuson-Stevens Fishery Conservation and Management Act. The applicant's proposal would result in the destruction or alteration of **2.0 acre(s)** of EFH utilized by various life stages of red drum and penaeid shrimp. Our initial determination is that the proposed action would not have a substantial adverse impact on EFH or federally managed fisheries in the Gulf of Mexico. Our final determination relative to project impacts and the need for mitigation measures is subject to review by and coordination with the National Marine Fisheries Service.

If the proposed work involves deposits of dredged or fill material into navigable waters, the evaluation of the probable impacts will include the application of guidelines established by the Administrator of the Environmental Protection Agency. Also, a certification that the proposed activity will not violate water quality standards will be required from the Department of Environmental Quality before a permit is issued.


The applicant has certified that the proposed activity described in the application complies with and will be conducted in a manner that is consistent with the Louisiana Coastal Resources Program. The Department of the Army permit will not be issued unless the applicant received approval or a waiver of the Coastal Use Permit by the Department of Natural Resources.

Any person may request, in writing, within the comment period specified in this notice, that a public hearing be held to consider this application. Requests for public hearings shall state, with particularity, the reasons for holding a public hearing.

You are requested to communicate the information contained in this notice to any other parties whom you deem likely to have interest in the matter.

Darrell S. Barbara  
Chief, Western Evaluation Section  
Regulatory Branch

Enclosure

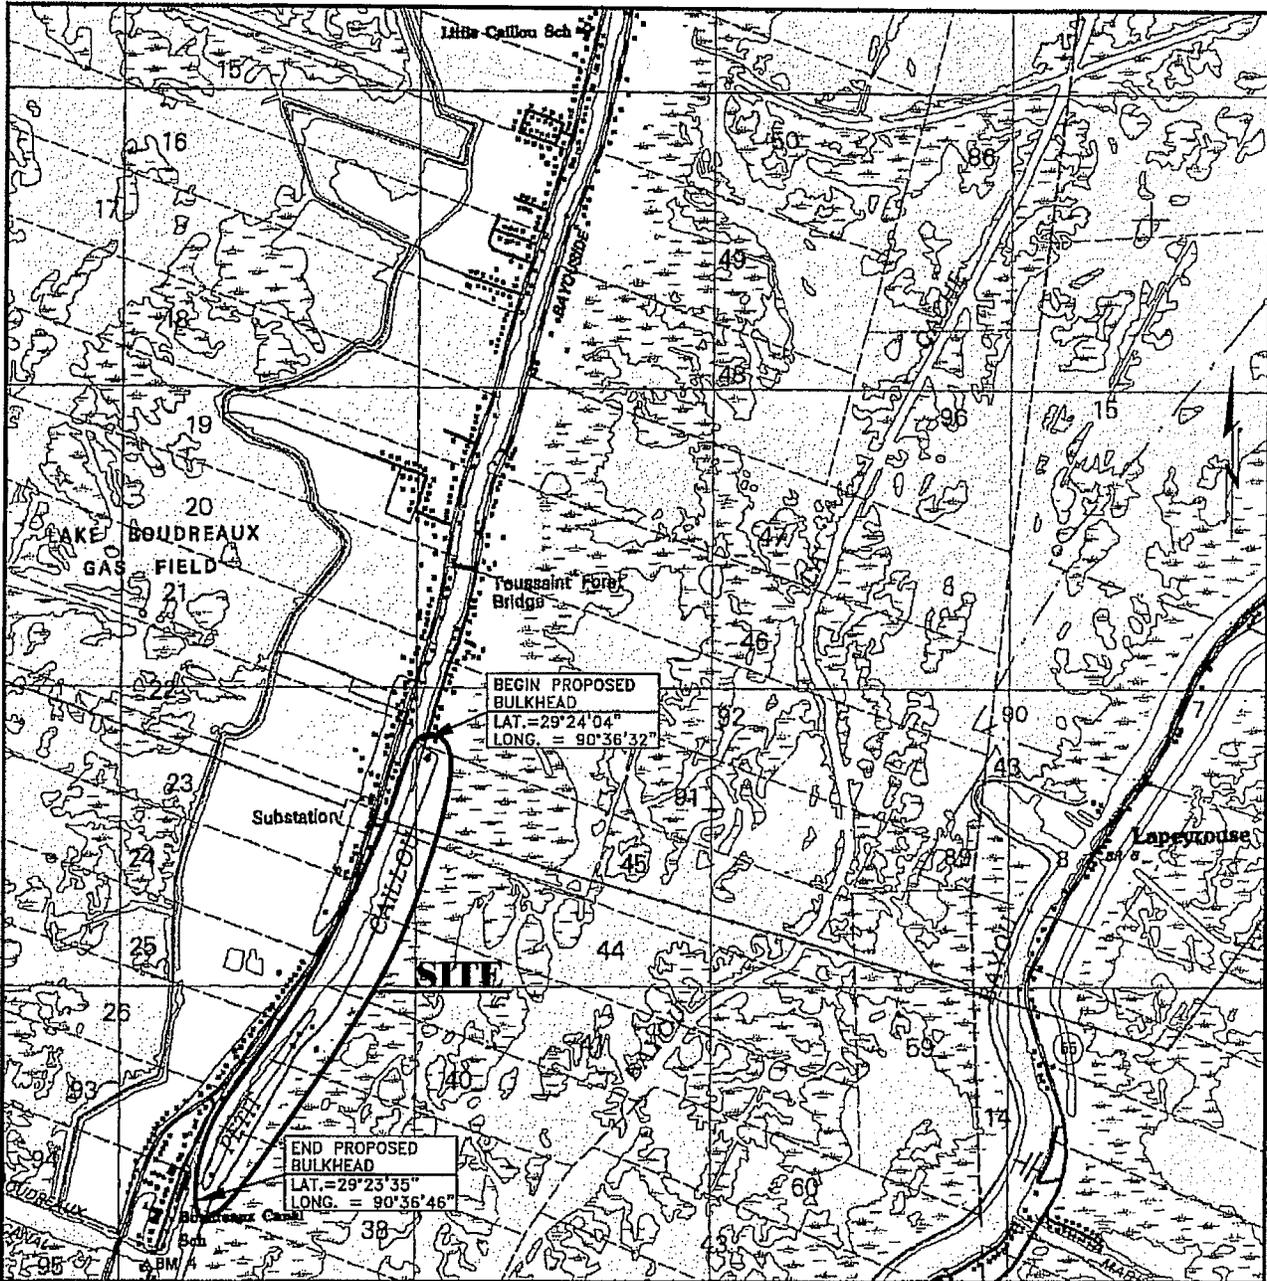

VICINITY MAP

NOT TO SCALE

NOTE:

THIS COMPLETE PROJECT WAS PREVIOUSLY PERMITTED UNDER THE FOLLOWING:  
 CUP PERMIT P001451 (exp. 12/14/2005); P20060914-Ext. (exp. 10/30/2011)  
 COE PERMIT # MVN-2001-166-CY (Extended) (exp. 4/30/2009)  
 WQC PERMIT # 001005-20 (no exp. date)  
 SOME OF THE BULKHEADING HAS BEEN COMPLETED. IT IS NECESSARY TO REAPPLY FOR A COASTAL USE PERMIT & COE PERMIT IN ORDER TO COMPLETE THE PREVIOUSLY PERMITTED BULKHEAD, THEREFORE WE ARE APPLYING FOR THIS PERMIT.

PURPOSE: PREVENT EROSION & DOCKING FACILITY

DATUM: N. G. V. D.


PROPOSED BULKHEAD IN  
 BAYOU PETIT CAILLOU  
 IN SECTIONS 38, 39, 40, 41,  
 44, & 45, T19S-R18E  
 TERREBONNE PARISH, LOUISIANA

OCTOBER 11, 2011  
 REVISED: NOVEMBER 5, 2011  
 APPLICATION BY:

INDIAN RIDGE PLANTATION, L.L.C.  
 P. O. BOX 550  
 HOUMA, LA 70361

FROM THE OFFICE OF KENETH L. REMBERT, SURVEYOR 635 SCHOOL STREET, HOUMA, LA.

SHEET: 1 OF 5

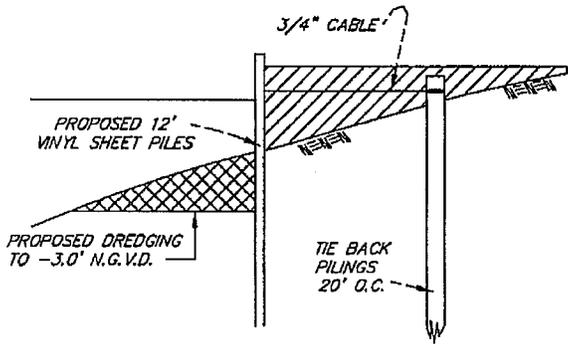


**BULKHEAD DETAIL**

NOT TO SCALE

**ADJACENT PROPERTY OWNERS:**

- ① DANIEL T. DUPLESSIS ET UX  
39144 HWY. 74  
GONZALES LA 70737
- ② INDIAN RIDGE PLANTATION, L.L.C.  
P. O. BOX 550  
HOUMA, LA 70361
- ③ MARK F. MOLBERT ET UX  
604 ASTOR PLACE  
NEW IBERIA LA 70563
- ④ PETER WILFRED BROUSSARD  
137 ALAMO DRIVE  
HOUMA, LA 70360
- ⑤ F & C HOLDINGS, L.L.C.  
4636 SANFORD DRIVE  
METAIRIE LA 70006

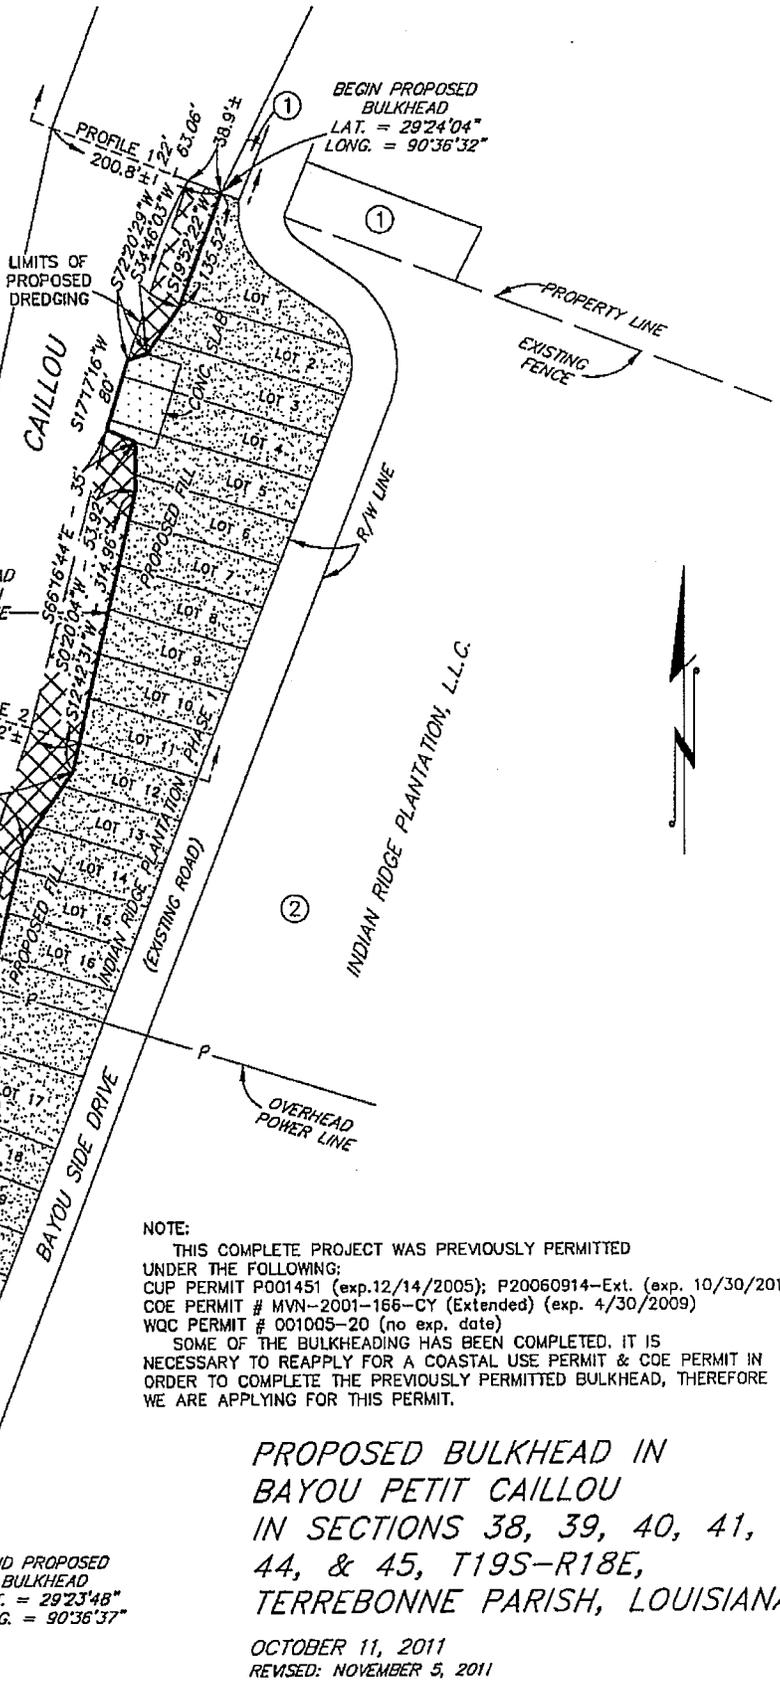

**NOTE:**

THIS COMPLETE PROJECT WAS PREVIOUSLY PERMITTED UNDER THE FOLLOWING:  
 CUP PERMIT P001451 (exp.12/14/2005); P20060914-Ext. (exp. 10/30/2011)  
 COE PERMIT # MVN-2001-166-CY (Extended) (exp. 4/30/2009)  
 WQC PERMIT # 001005-20 (no exp. date)  
 SOME OF THE BULKHEADING HAS BEEN COMPLETED. IT IS NECESSARY TO REAPPLY FOR A COASTAL USE PERMIT & COE PERMIT IN ORDER TO COMPLETE THE PREVIOUSLY PERMITTED BULKHEAD, THEREFORE WE ARE APPLYING FOR THIS PERMIT.

**PROPOSED BULKHEAD IN  
 BAYOU PETIT CAILLOU  
 IN SECTIONS 38, 39, 40, 41,  
 44, & 45, T19S-R18E,  
 TERREBONNE PARISH, LOUISIANA**


OCTOBER 11, 2011  
 REVISED: NOVEMBER 5, 2011

APPLICATION BY:  
 INDIAN RIDGE PLANTATION, L.L.C.  
 P. O. BOX 550  
 HOUMA, LA 70361

MATCH LINE "A" - "A"  
 SEE SHEET: 3 OF 5

**PLAN**

SCALE

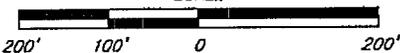

**NOTES:**

APPROX. 1,138± TOTAL FEET OF EXISTING BULKHEAD (PCV SHEETING) HAS BEEN PLACED ALONG BAYOU PETIT CAILLOU AS PREVIOUSLY PERMITTED. THE PROJECT IS NOT COMPLETED. APPROX. 2,128± TOTAL FEET OF PROPOSED BULKHEAD (PCV SHEETING) STILL NEEDS TO BE PLACED ALONG THE ERODING BANK LINE OF BAYOU PETIT CAILLOU TO PREVENT FURTHER EROSION & FOR DOCKING FACILITY TO COMPLETE THE PREVIOUSLY PERMITTED PROJECT.



THE WORK TO PLACE THE PROPOSED BULKHEAD & DREDGING WILL BE DONE FROM A BARGE MOUNTED BUCKET DREDGE IN BAYOU PETIT CAILLOU.

APPROX. 2,752 CU. YDS. OF BAYOU BOTTOM TO BE DREDGED FROM BAYOU PETIT CAILLOU TO ENABLE DOCKSIDE MOORING. APPROX. 723 CU. YDS. OF DREDGED MATERIAL TO BE USED AS BACKFILL BEHIND PROPOSED BULKHEAD. THE REMAINDER (2,029 CU. YDS.) WILL BE SPREAD ON EXISTING LOTS. THIS SPILL SPREAD WILL EQUAL APPROX. 2" ACROSS THE EXISTING LOTS. IT WILL BE SPREAD USING A BULLDOZER/GRADER.

AREA TO BE DREDGED = 2.0± ACRES  
 AREA TO BE FILLED = 7.0± ACRES.

**NOTE:**


THIS COMPLETE PROJECT WAS PREVIOUSLY PERMITTED UNDER THE FOLLOWING:  
 CUP PERMIT P001451 (exp. 12/14/2005); P20060914-Ext. (exp. 10/30/2011)  
 COE PERMIT # MVN-2001-166-CY (Extended) (exp. 4/30/2009)  
 WQC PERMIT # 001005-20 (no exp. date)  
 SOME OF THE BULKHEADING HAS BEEN COMPLETED. IT IS NECESSARY TO REAPPLY FOR A COASTAL USE PERMIT & COE PERMIT IN ORDER TO COMPLETE THE PREVIOUSLY PERMITTED BULKHEAD, THEREFORE WE ARE APPLYING FOR THIS PERMIT.

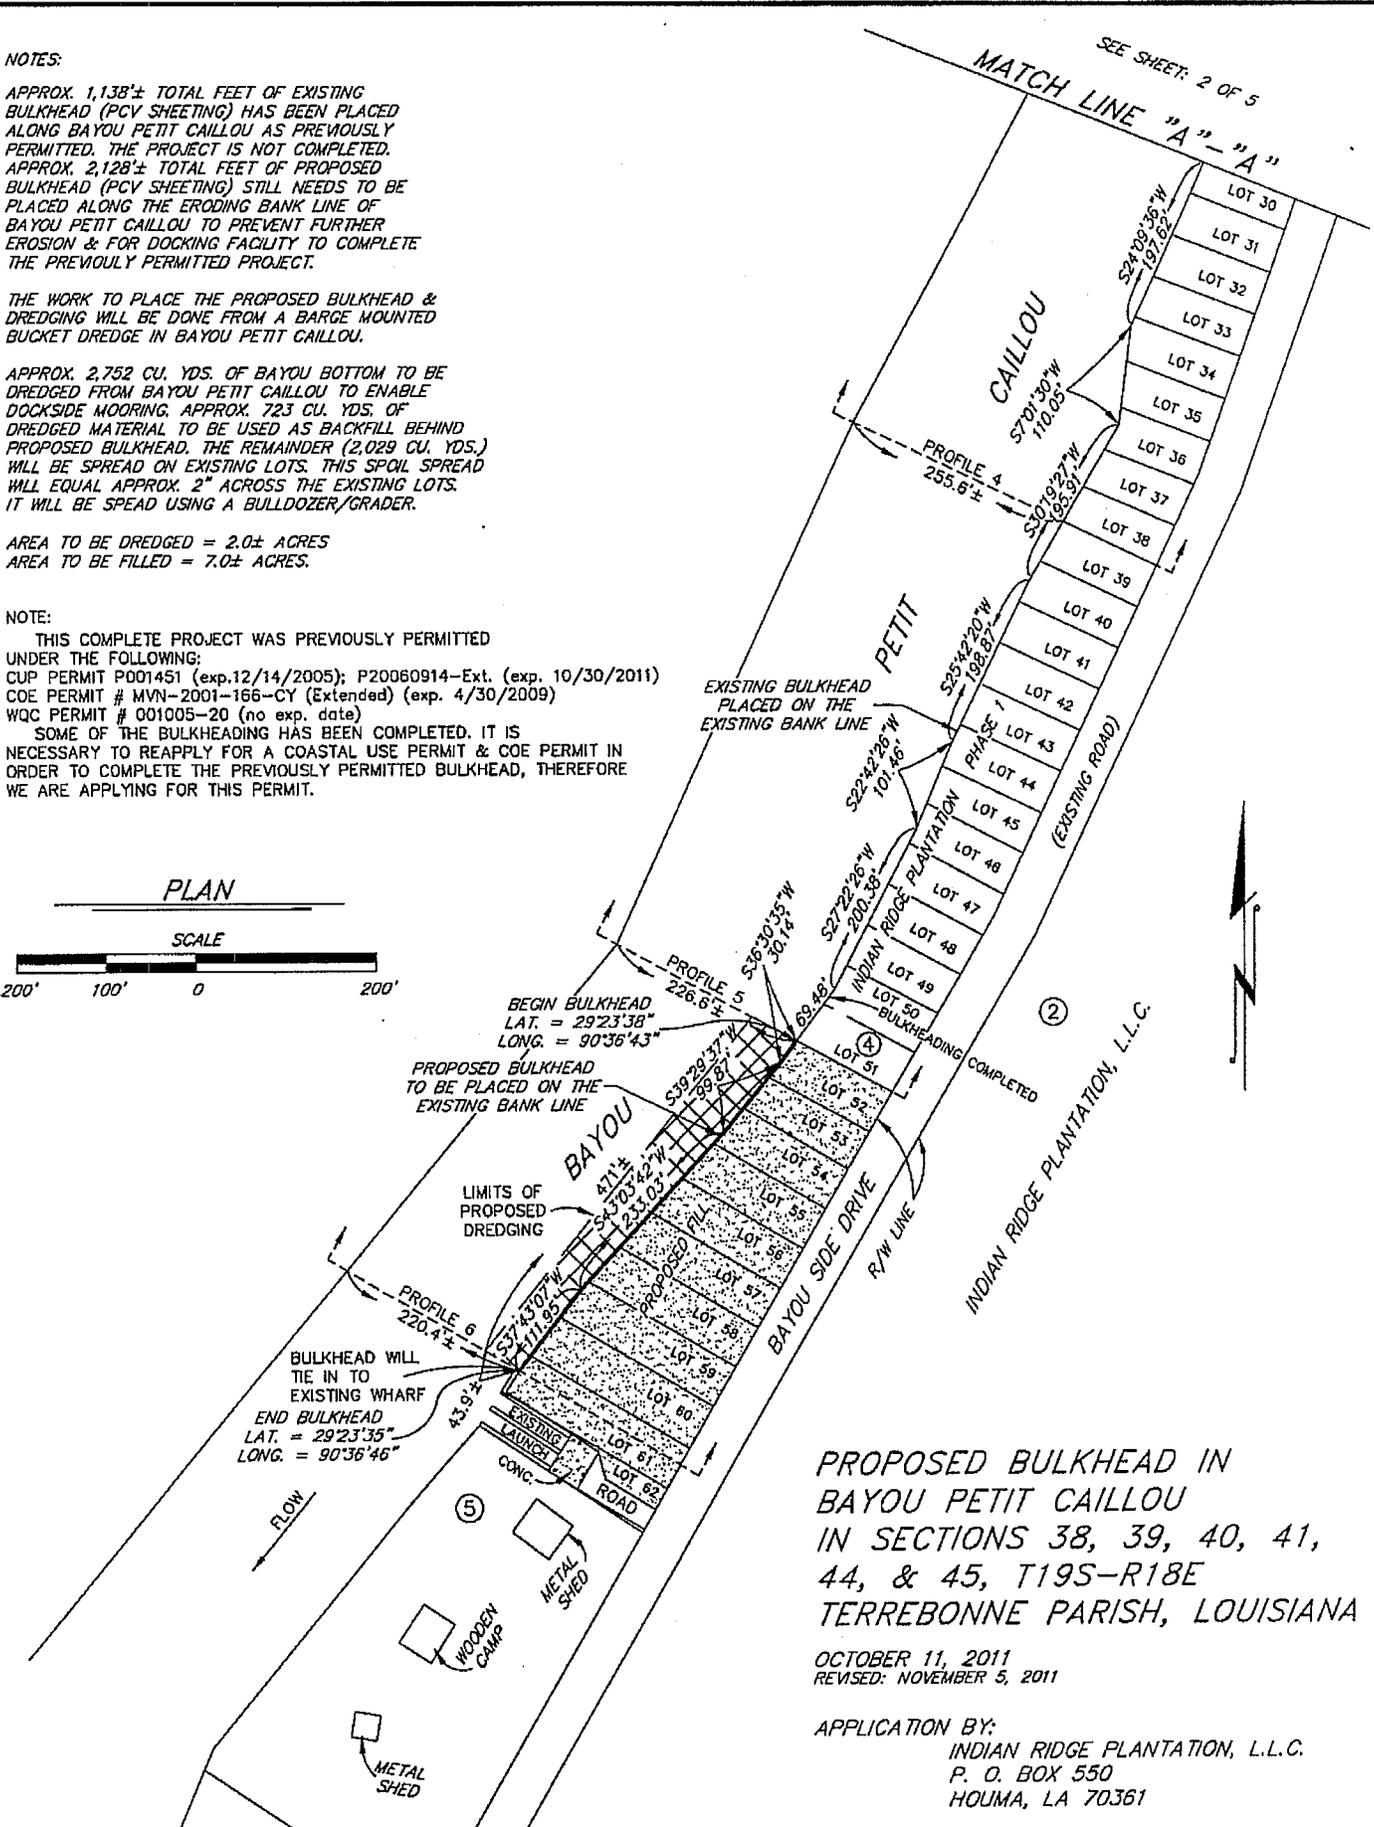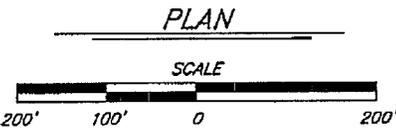

**PROPOSED BULKHEAD IN BAYOU PETIT CAILLOU IN SECTIONS 38, 39, 40, 41, 44, & 45, T19S-R18E TERREBONNE PARISH, LOUISIANA**


OCTOBER 11, 2011  
 REVISED: NOVEMBER 5, 2011

APPLICATION BY:  
 INDIAN RIDGE PLANTATION, L.L.C.  
 P. O. BOX 550  
 HOUMA, LA 70361

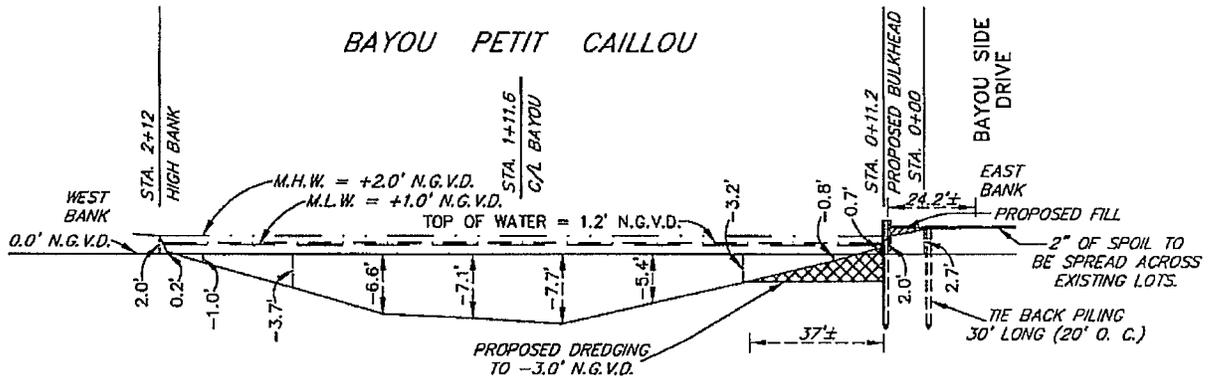


**PROFILE 1**

LOOKING NORTHEASTERLY

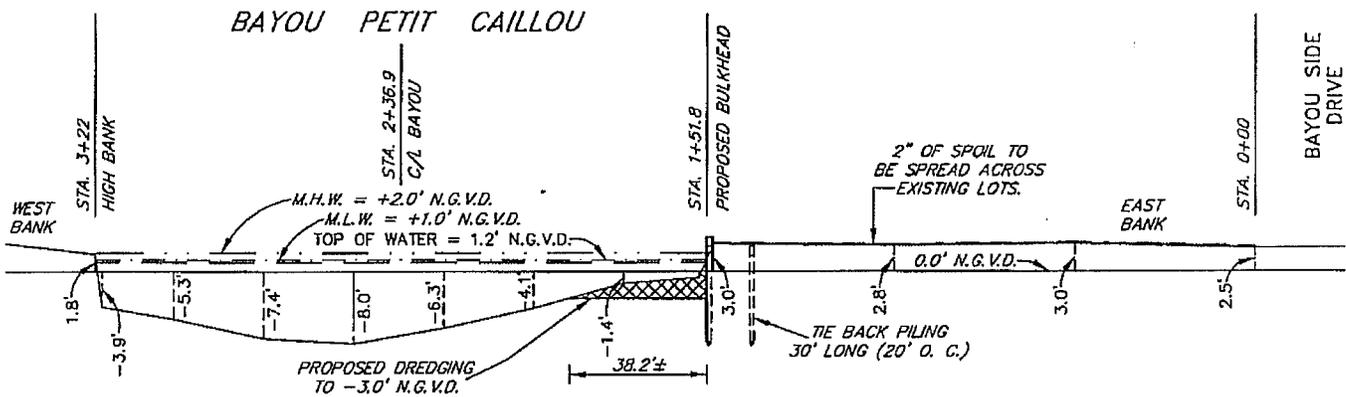

**PROFILE 2**


LOOKING NORTHEASTERLY

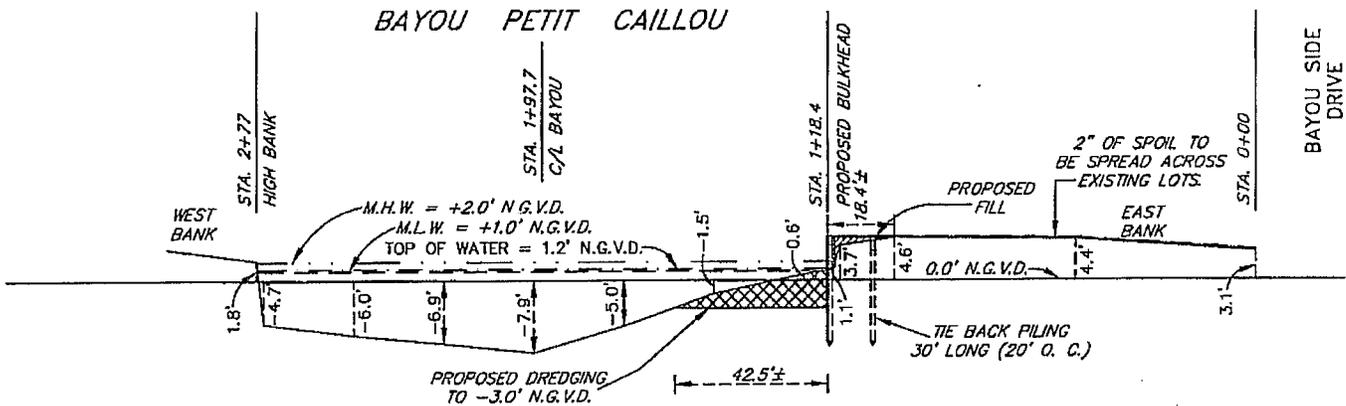

**PROFILE 3**

LOOKING NORTHEASTERLY

**PROFILES**

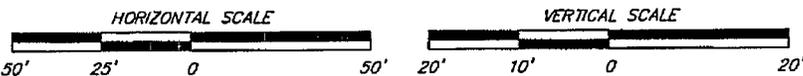


**PROPOSED BULKHEAD IN  
BAYOU PETIT CAILLOU  
IN SECTIONS 38, 39, 40, 41,  
44, & 45, T19S-R18E  
TERREBONNE PARISH, LOUISIANA**


**NOTE:**  
THIS COMPLETE PROJECT WAS PREVIOUSLY PERMITTED UNDER THE FOLLOWING:  
CUP PERMIT P001451 (exp. 12/14/2005); P20060914-Ext. (exp. 10/30/2011)  
COE PERMIT # MVN-2001-166-CY (Extended) (exp. 4/30/2009)  
WQC PERMIT # 001005-20 (no exp. date)  
SOME OF THE BULKHEADING HAS BEEN COMPLETED. IT IS NECESSARY TO REAPPLY FOR A COASTAL USE PERMIT & COE PERMIT IN ORDER TO COMPLETE THE PREVIOUSLY PERMITTED BULKHEAD, THEREFORE WE ARE APPLYING FOR THIS PERMIT.

OCTOBER 11, 2011  
REVISED: NOVEMBER 5, 2011


APPLICATION BY:  
INDIAN RIDGE PLANTATION, L.L.C.  
P. O. BOX 550  
HOUMA, LA 70361

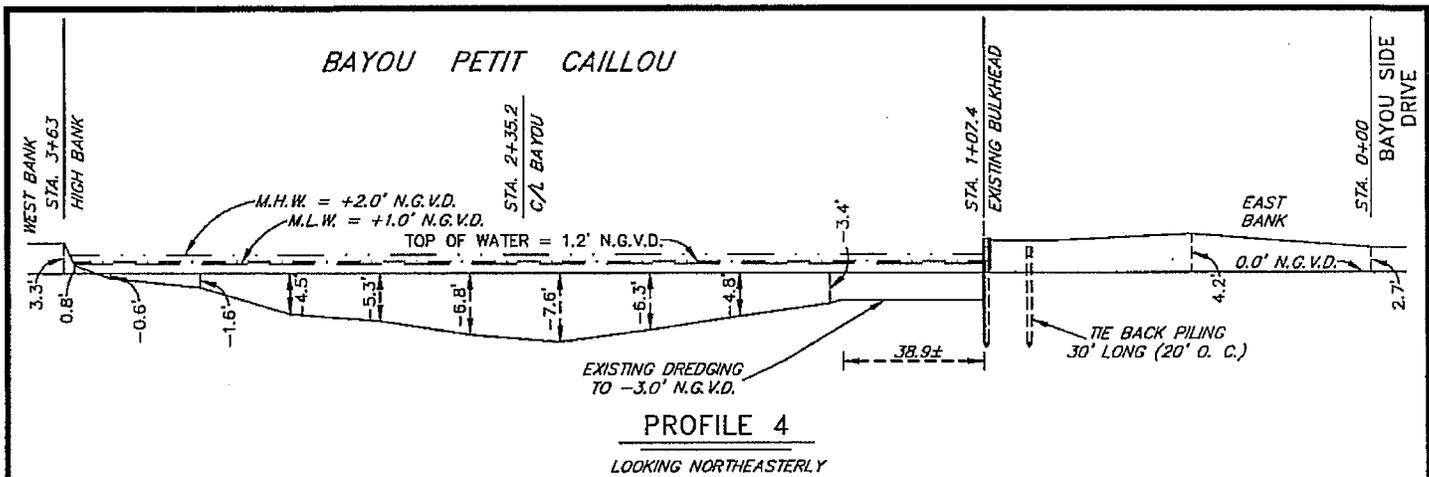

**PROFILE 4**  
LOOKING NORTHEASTERLY

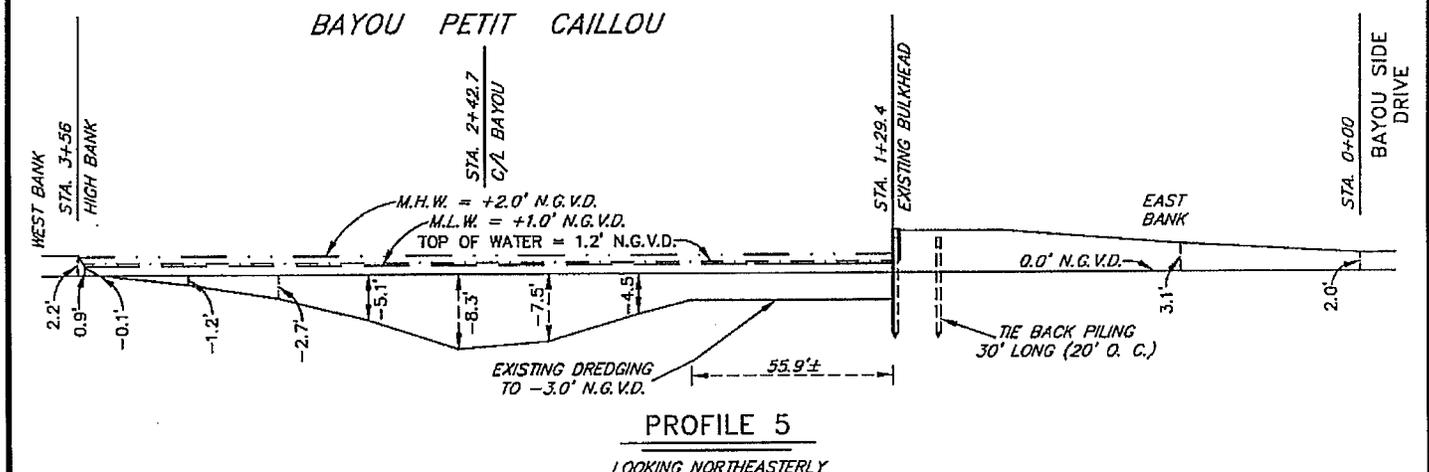


**PROFILE 5**  
LOOKING NORTHEASTERLY

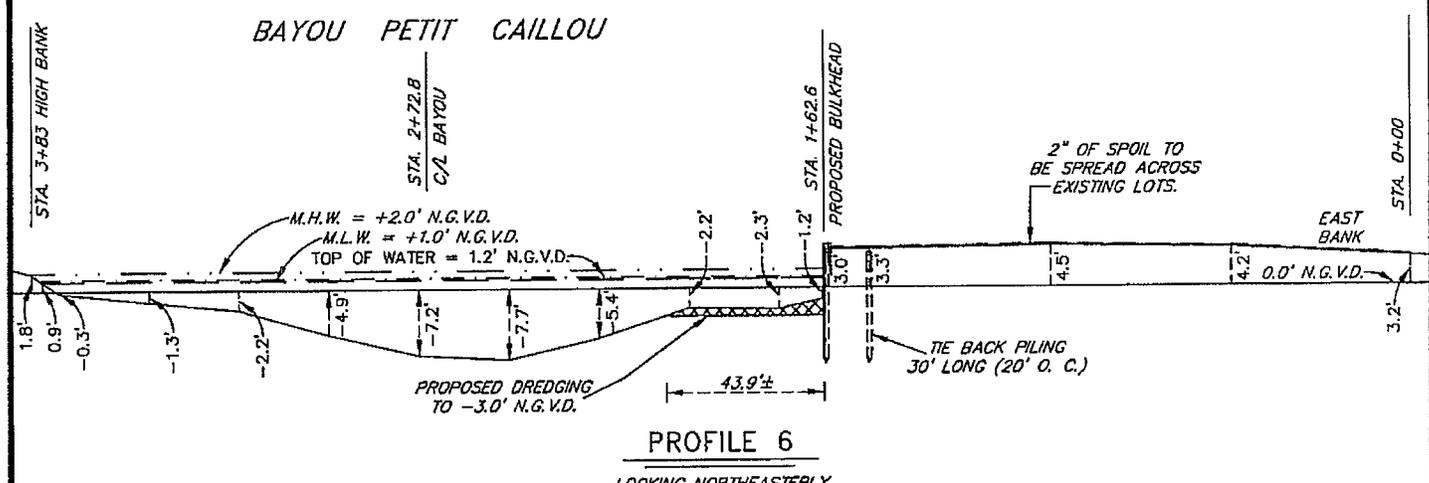

**PROFILE 6**  
LOOKING NORTHEASTERLY

**PROFILES**

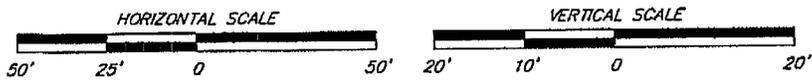

**PROPOSED BULKHEAD IN BAYOU PETIT CAILLOU IN SECTIONS 38, 39, 40, 41, 44, & 45, T19S-R18E TERREBONNE PARISH, LOUISIANA**

**NOTE:**  
THIS COMPLETE PROJECT WAS PREVIOUSLY PERMITTED UNDER THE FOLLOWING:  
CUP PERMIT P001451 (exp. 12/14/2005); P20060914-Ext. (exp. 10/30/2011)  
COE PERMIT # MVN-2001-166-CY (Extended) (exp. 4/30/2009)  
WQC PERMIT # 001005-20 (no exp. date)  
SOME OF THE BULKHEADING HAS BEEN COMPLETED. IT IS NECESSARY TO REAPPLY FOR A COASTAL USE PERMIT & COE PERMIT IN ORDER TO COMPLETE THE PREVIOUSLY PERMITTED BULKHEAD, THEREFORE WE ARE APPLYING FOR THIS PERMIT.

OCTOBER 11, 2011  
REVISED: NOVEMBER 5, 2011

APPLICATION BY:  
INDIAN RIDGE PLANTATION, L.L.C.  
P. O. BOX 550  
HOUMA, LA 70361