



DEPARTMENT OF THE ARMY  
CORPS OF ENGINEERS, NEW ORLEANS DISTRICT  
7400 LEAKE AVE  
NEW ORLEANS LA 70118-3651

## **SPECIAL PUBLIC NOTICE**

### **REISSUANCE OF GENERAL PERMIT (GP-13) (PREVIOUSLY NOD-13) FOR ACCESS ROADS AND RING LEVEES WITHIN THE NEW ORLEANS DISTRICT**

The New Orleans District, Corps of Engineers is hereby issuing a public notice announcing the reissuance of the GP-13. This general permit authorizes dredging and the deposition of dredged and/or fill material for construction of oilfield access roads, drilling locations, pits, ring levees, and associated facilities in jurisdictional waters of the U.S., including wetlands, within certain boundaries of the New Orleans District. The regional general permit NOD -13 was originally issued on March 22, 1981. The proposed reissuance and revisions were advertised for public comment on July, 4, 2016, and January 27, 2017. All available information and comments were considered in determining whether the overall public interest would be best served by revising and extending this general permit. A copy of the reissued general permit is attached.

We have reserved the right to modify, suspend, or revoke this general permit any time we determine it is in the public's interest to do so. Interested parties are invited to submit written comments or suggestions for modifications or improvement of this general permit to the Regulatory Branch of this district at any time.

BY THE AUTHORITY OF THE SECRETARY OF THE ARMY:

Martin S. Mayer  
Chief, Regulatory Branch

Attachments



**DEPARTMENT OF THE ARMY**  
**CORPS OF ENGINEERS, NEW ORLEANS DISTRICT**  
**7400 LEAKE AVE**  
**NEW ORLEANS LA 70118-3651**

Operations Division  
Regulatory Branch

**DEPARTMENT OF THE ARMY GENERAL PERMIT**

Authorization No.: General Permit 13 (GP-13)  
MVN-2007-01994 WQQ

Original Effective Date: March 22, 1981

Proposed Expiration Date: September 30, 2023

Under authorization granted by applicable sections of Parts 320 through 332 of Title 33, Code of Federal Regulations, and delegated authority from the Commander, U.S. Army Corps of Engineers, the District Engineer at New Orleans has determined that it is in the public interest to issue a general permit for dredging and the deposition of dredged and/or fill material for construction of oilfield access roads, drilling locations, pits, ring levees, and associated facilities in jurisdictional waters of the U.S., including wetlands, within certain boundaries of the New Orleans District.

Specific legislation requiring Department of the Army permits for work of this nature are:

- a. Section 10 of the Rivers and Harbors Act of March 3, 1899 (33 USC 403), and
- b. Section 404 of the Clean Water Act (33 USC 1344).

This general permit does not authorize work within the following areas:

- a. Within the Atchafalaya Basin (as defined by USGS Hydrological Code: 0808010, see enclosure 3).
- b. In or within one mile of the boundaries of any national park or monument, wildlife refuge, management area, state park, and established buffer zone at a national park site without approval of the respective park, refuge, management area, or monument manager.
- c. Within one-half mile of a bald eagle nesting site.
- d. Within one-half mile of a known rookery area.
- e. Within any area where the activity is likely to adversely affect federally listed threatened or endangered species, a species proposed for such designation, or that is likely to destroy or adversely modify the critical habitat of such species.

f. Within one-quarter mile of any mainline flood control or hurricane protection levee constructed and/or maintained with federal funds without prior coordination with, and approval from the New Orleans District and the respective levee board.

g. Within one-quarter mile of a levee or other flood control facilities owned or operated by agencies of state and local government without the written consent of the appropriate agency or governing body.

h. In or within 500 feet of any designated scenic stream.

i. On barrier islands.

j. At or in close proximity to any known historic or archeological site or within the boundaries of a historic district.

k. On any lands used for compensatory mitigation purposes without written approval of: 1) the landowner, 2) party responsible for the mitigation project (Mitigation Bank or ILF program sponsor, or permittee), and 3) the Interagency Review Team responsible for oversight of the mitigation project.

Work authorized by this general permit is subject to the applicable standard conditions of permit form ENG Form 1721. A copy of the form is attached to this general permit as enclosure 1. A copy of a typical access road and ring levee drawing is attached as enclosure 2.

The following special conditions are made a part of this permit:

a. Work authorized by this permit, shall not exceed a total impact of 5 acres within special aquatic sites, to include wetlands.

b. The maximum length of access roads within wetlands, including appurtenant wings and/or pull-overs, authorized by this permit is 1,500 feet. The maximum bottom width of access roads in wetlands shall be the minimum necessary, not to exceed 35 feet, and the maximum top width of adjacent staggered borrow areas in wetlands shall not exceed 20 feet.

c. Work authorized by this permit must follow the shortest, most direct route through wetlands unless acceptable reasons for deviations are provided. Legitimate reasons for deviating include, but are not limited to, avoiding cultural resources sites, ponds utilized by waterfowl, shellfish or mollusk producing ponds, and property on which right-of-way cannot be obtained.

d. Authorized work must follow existing access roads, pipelines, powerlines, and similar disturbed areas to the maximum extent practicable.

e. Applications for work to be performed under authority of this general permit must include the following:

(1) A completed application form (ENG Form 4345), and drawings clearly showing the location, character, and extent of the proposed work, including culvert size and placement location (see enclosure 2).

(2) A detailed discussion of alternative drilling sites and alternate routes considered and reasons why an apparently less environmentally damaging alternative was not selected.

(3) A statement describing how impacts to wetlands and other waters of the United States are to be avoided and minimized; and either a statement describing how impacts are to be compensated for or a statement explaining why compensatory mitigation should not be required for the proposed impacts. The Corps must receive verification that any compensatory mitigation requirements have been completed, prior to issuance of any individual authorization under this general permit.

(4) Signed statements from the affected landowners establishing that they have no objection to the required restoration as specified by conditions r, t, and v, below, and that they agree not to develop or disturb restoration/mitigation areas without the prior approval of the District Engineer.

f. Fills must utilize non-wetland areas, existing roads, existing dredged material deposits, and similar areas to the maximum extent practicable.

g. To ensure compliance with conditions c, d, e, and f, immediately above, drawings submitted with applications for work under this general permit must:

(1) Show all existing roads, waterways, well locations, pipelines, canals, etc., within one mile of the proposed work site.

(2) Provide the authorization under which any existing privately-owned road which connects with a proposed road was constructed. If the authorization number is not known, the approximate date of construction and interest which constructed the road must be provided, if known.

h. Additional conditions may be added to this general permit by the District Engineer if it is found to be in the public interest to do so.

i. This general permit and/or any individual authorizations granted under this permit may be suspended, in whole or part, by the District Engineer if it is found to be in the public interest to do so.

j. If cultural resources are uncovered at a site of work authorized by this general permit, work must be suspended and written notification provided to the State Historic Preservation Officer and to the Regulatory Branch of this office with reference to the Department of the Army basefile permit number.

k. Work authorized by this general permit may not be performed until the Regulatory Branch of this office has reviewed the material submitted by applicants and notified applicants that the work may proceed.

l. Culverts shall be installed through the road fills in accordance with the following:

- (1) Minimum diameter shall be 24 inches.
- (2) Maximum distance between culvert installations shall be 500 feet.
- (3) Culverts shall be installed at all crossings of streams, ditches, sloughs and low lying areas. These culverts shall be of sufficient size so as to convey normal flows and shall be installed so as to approximate pre-project flow conditions. Installed culverts shall not promote drainage of wetlands nor disrupt the necessary life cycle movements of those species of aquatic life indigenous to the waterbody. Road shall not cause unnatural ponding or flooding on adjacent properties.
- (4) Bottomless culverts are recommended for crossings of perennial and intermittent streams. If standard culverts are utilized in these streams, twenty percent (20%) of the culvert diameter (20 percent of the height of elliptical/arched culverts) shall be installed below the natural grade of the stream, and any natural streambed substrate material excavated from the installation site should be placed inside the bottom of the installed culvert to reestablish affected stream bottom habitat.

m. Culvert openings must be maintained to allow for free flow of water.

n. Bridges with clear openings at least 6 feet wide may be used in lieu of culverts.

o. Borrow pits for road fills must be discontinuous. The pits should be staggered with a maximum length of 300 feet. If pits are not staggered, gaps at least 50 feet in length shall be left between the 300-foot long segments of borrow pits. Culverts or bridge openings may not be installed through road fills to connect staggered segments of the borrow pit. Culverts and/or ditches may not be installed to connect sections of discontinuous borrow pit along one side of a road fill.

p. The maximum outside dimensions of ring levees shall not exceed 400 x 400 feet, or a total area of 160,000 square feet, within wetlands. See special condition aa.

q. Material for construction of ring levees must be excavated from inside the leveed areas. All pits (e.g., production, sludge, or burn pits) must be located within in the ring levee.

r. Material used for the construction of the roads and ring levees must be free of pollutants, contaminants, toxic materials, trash, and other waste materials.

s. Ring levees shall be degraded by restoring the material with which they were built into the areas from which it was removed, and disturbed areas leveled and restored to as near pre-project conditions as practicable within 30 days after pits have been cleaned.

t. The discharge and/or disposal of drilling muds, cuttings associated with drilling fluids, and produced waters from drilling or production operations must be in compliance with federal and state regulations.

u. Road fills and/or drilling pads in wetlands constructed with native material shall be degraded when the locations which they were installed to serve are abandoned. Native materials shall be re-deposited into the borrow areas from which they were excavated and the area leveled and restored to pre-project conditions. If the road fills and/or drilling pads in wetlands were constructed with hauled-in material, that material shall be removed from the site and hauled to a non-wetland area and/or permitted site, with the project location being leveled and restored to pre-project conditions. Restoration must be accomplished within 90 days of abandonment unless the District Engineer has granted additional time in writing because of weather conditions or clearly exceptional or unusual circumstances. Requests for additional time must be submitted to this office by the permittee or agent in writing at least 20 days prior to expiration of the 90 day period allowed for restoration, with reference to the Department of the Army basefile permit number. Restoration of abandoned sites shall be replanted with appropriate native species at generous and adequate spacings, depending upon the original habitat type, in the first planting season (December 15 through March 15) following abandonment. Invasive species shall be eradicated and controlled on all restored areas such that noxious/exotic vegetation stem density comprises no more than 10% of the total stem density of the replanted area, until canopy closure is achieved. However, areas that previously existed as degraded habitat (i.e. wet pasture, farmed wetlands, scrub shrub, predominant exotic infested areas), shall include restoration of previous contours, and allowed to naturally re-vegetate.

v. Boards and other extraneous construction material shall be removed from the site prior to commencement of degrading operations. All plastic sheeting shall be removed from areas of the roadway and drill site from which boards are removed.

w. If the well is completed successfully, the permittee shall;

(1) Reduce the well pad to the minimum size necessary for production, and the ring levee and the remaining unnecessary portion of the drill site shall be restored to pre-project conditions within 90 days of well completion and planted with appropriate species, depending upon the original habitat type. However, areas that previously existed as degraded habitat (i.e. wet pasture, farmed wetlands, scrub shrub, predominant exotic infested areas), shall include restoration of previous contours, and allowed to naturally re-vegetate.

(2) As specified by condition “u” above, restore the access road and production pad to pre-project conditions within 90 days of cessation of production, and plant the restored areas with appropriate species, depending upon the original habitat type. However, areas that previously existed as degraded habitat (i.e. wet pasture, farmed wetlands, scrub shrub, predominant exotic infested areas), shall include restoration of previous contours, and allowed to naturally re-vegetate.

x. The District Engineer must be notified of abandonment of wells served by facilities authorized by this general permit within 10 days of abandonment. The notification must be in writing, must include the date of abandonment and the estimated date the restoration work will begin with reference to the Department of the Army basefile permit number.

y. Further written notification must be given to the District Engineer within 5 days of completion of any restoration work, including a plan view drawing identifying the restored areas, the species planted, and the dates of restoration work with reference to the Department of the Army basefile permit number.

z. The permittee is made aware that all restored sites are subject to Clean Water Act jurisdiction and Department of the Army permit authority. Therefore, the permittee shall not conduct any excavation or fill activities on the restored sites without notification of, and written authorization from, the New Orleans District.

aa. If the project requires any additional structures or facilities not expressly permitted herein, including flowlines/pipelines to transport product from the site, the permittee shall contact this office to determine if an amendment to this authorization will be required.

bb. A geologic review meeting will be required for the following items of work applied for under this general permit:

(1) All board roads within wetlands, regardless of length.

(2) Ring levees within wetlands larger than 300' X 300', or 90,000 square feet.

(3) Ring levees within wetlands with maximum dimensions of 300' X 300' if an existing ring levee exists within the directional drilling radius. The directional drilling radius is the maximum distance from a proposed bottom hole location from which a given well feasibly can be directionally drilled. It is determined by the following formula:  $[(\text{proposed total well depth in feet} - \text{surface casing distance in feet} - 1425) \times .57735027] + 375$ . If, at the conclusion of the meeting it is determined that it is technically and/or economically infeasible to reduce the dimensions of the board road and/or ring levee, authorization will be granted under this general permit provided the project meets all other terms and conditions of this general permit.

(4) At the discretion of the District Engineer, when specific and substantive questions are provided, and/or information is requested, by an interested resource agency.

cc. Interests performing work under authority of this general permit must obtain water quality certification from the Louisiana Department of Environmental Quality (DEQ) before any work may be accomplished. Requests for the certification must advise the DEQ that they propose to perform their work under authority of this general permit.

dd. Interests performing work under authority of this general permit within Louisiana's Coastal Zone must obtain a coastal use permit or waiver from the Louisiana Department of Natural Resources, Office of Coastal Management, prior to commencement of work.

ee. Individual approvals granted under this general permit allow 5 years from the date of the approval letter to complete the construction authorized hereunder.

BY AUTHORITY OF THE SECRETARY OF THE ARMY:

Martin S. Mayer  
Chief, Regulatory Branch  
for  
Michael N. Clancy  
Colonel, U.S. Army  
District Commander

Enclosures

1. ENG Form 1721
2. Dwgs (7 sheets)
3. Figure 1
4. Figure 2



**DEPARTMENT OF THE ARMY PERMIT**

Permittee USACE-CEMVN

Permittee No. MVN-2007-01994 WQQ GP-13

Issuing Office CEMVN

NOTE: The term "you" and its derivatives, as used in this permit, means the permittee or any future transferee. The term "this office" refers to the appropriate district or division office of the Corps of Engineers having jurisdiction over the permitted activity or the appropriate official of that office acting under the authority of the commanding officer.

You are authorized to perform work in accordance with the terms and conditions specified below.

Project Description:

Project Location:

Permit Conditions:

General Conditions:

1. The time limit for completing the work authorized ends on \_\_\_\_\_. If you find that you need more time to complete the authorized activity, submit your request for a time extension to this office for consideration at least one month before the above date is reached.
2. You must maintain the activity authorized by this permit in good condition and in conformance with the terms and conditions of this permit. You are not relieved of this requirement if you abandon the permitted activity, although you may make a good faith transfer to a third party in compliance with General Condition 4 below. Should you wish to cease to maintain the authorized activity or should you desire to abandon it without a good faith transfer, you must obtain a modification of this permit from this office, which may require restoration of the area.
3. If you discover any previously unknown historic or archeological remains while accomplishing the activity authorized by this permit, you must immediately notify this office of what you have found. We will initiate the Federal and state coordination required to determine if the remains warrant a recovery effort or if the site is eligible for listing in the National Register of Historic Places.

4. If you sell the property associated with this permit, you must obtain the signature of the new owner in the space provided and forward a copy of the permit to this office to validate the transfer of this authorization.
5. If a conditioned water quality certification has been issued for your project, you must comply with the conditions specified in the certification as special conditions to this permit. For your convenience, a copy of the certification is attached if it contains such conditions.
6. You must allow representatives from this office to inspect the authorized activity at any time deemed necessary to ensure that it is being or has been accomplished in accordance with the terms and conditions of your permit.

Special Conditions:

Further Information:

1. Congressional Authorities: You have been authorized to undertake the activity described above pursuant to:
  - (  ) Section 10 of the Rivers and Harbors Act of 1899 (33 U.S.C. 403).
  - (  ) Section 404 of the Clean Water Act (33 U.S.C. 1344).
  - (  ) Section 103 of the Marine Protection, Research and Sanctuaries Act of 1972 (33 U.S.C. 1413)
2. Limits of the authorization.
  - a. This permit does not obviate the need to obtain other Federal, state, or local authorizations required by law.
  - b. This permit does not grant any property rights or exclusive privileges.
  - c. This permit does not authorize any injury to the property or rights of others.
  - d. This permit does not authorize interference with any existing or proposed Federal project.
3. Limits of Federal Liability. In issuing this permit, the Federal Government does not assume any liability for the following:
  - a. Damages to the permitted project or uses thereof as a result of other permitted or unpermitted activities or from natural causes.
  - b. Damages to the permitted project or uses thereof as a result of current or future activities undertaken by or behalf of the United States in the public interest.
  - c. Damages to persons, property, or to other permitted or unpermitted activities or structures caused by the activity authorized by this permit.
  - d. Design or construction deficiencies associated with the permitted work.

e. Damage claims associated with any future modification, suspension, or revocation of this permit.

4. Reliance on Applicant's Data: The determination of this office that issuance of this permit is not contrary to the public interest was made in reliance on the information you provided.

5. Reevaluation of Permit Decision. This office may reevaluate its decision on this permit at any time the circumstances warrant. Circumstances that could require a reevaluation include, but are limited to, the following:

a. You fail to comply with the terms and conditions of this permit.

b. The information provided by you in support of your permit application proves to have been false, incomplete, or inaccurate (See 4 above).

c. Significant new information surfaces which this office did not consider in reaching the original public interest decision.

Such a reevaluation may result in a determination that is appropriate to use the suspension, modification, and revocation procedures contained in 33 CFR 325.7 or enforcement procedures such as those contained in 33 CFR 326.4 and 326.5. The referenced enforcement procedures provide for the issuance of an administrative order requiring you to comply with the terms and conditions of your permit and for the initiation of legal action where appropriate. You will be required to pay for any corrective measures ordered by this office, and if you fail to comply with such directive, this office may in certain situations (such as those specified in 33 CFR 209.170) accomplish the corrective measures by contract or otherwise and bill you for the cost.

6. Extensions. General condition 1 establishes a time limit for the completion of the activity authorized by this permit. Unless there are circumstances requiring either a prompt completion of the authorized activity or a reevaluation of the public interest decision, the Corps will normally give favorable consideration to a request for an extension of this time limit.

Your signature below, as permittee, indicates that you accept and agree to comply with the terms and conditions of this permit.

\_\_\_\_\_  
(PERMITTEE)

\_\_\_\_\_  
(DATE)

This permit becomes effective when the Federal official, designated to act for the Secretary of the Army, has signed below.

\_\_\_\_\_  
(DISTRICT ENGINEER)


\_\_\_\_\_  
(DATE)

When the structures or work authorized by this permit are still in existence at the time the property is transferred, the terms and conditions of this permit will continue to be binding on the new owner(s) of the property. To validate the transfer of this permit and the associated liabilities associated with compliance with its terms and conditions, have the transferee sign and date below.

\_\_\_\_\_  
(TRANSFEREE)


\_\_\_\_\_  
(DATE)



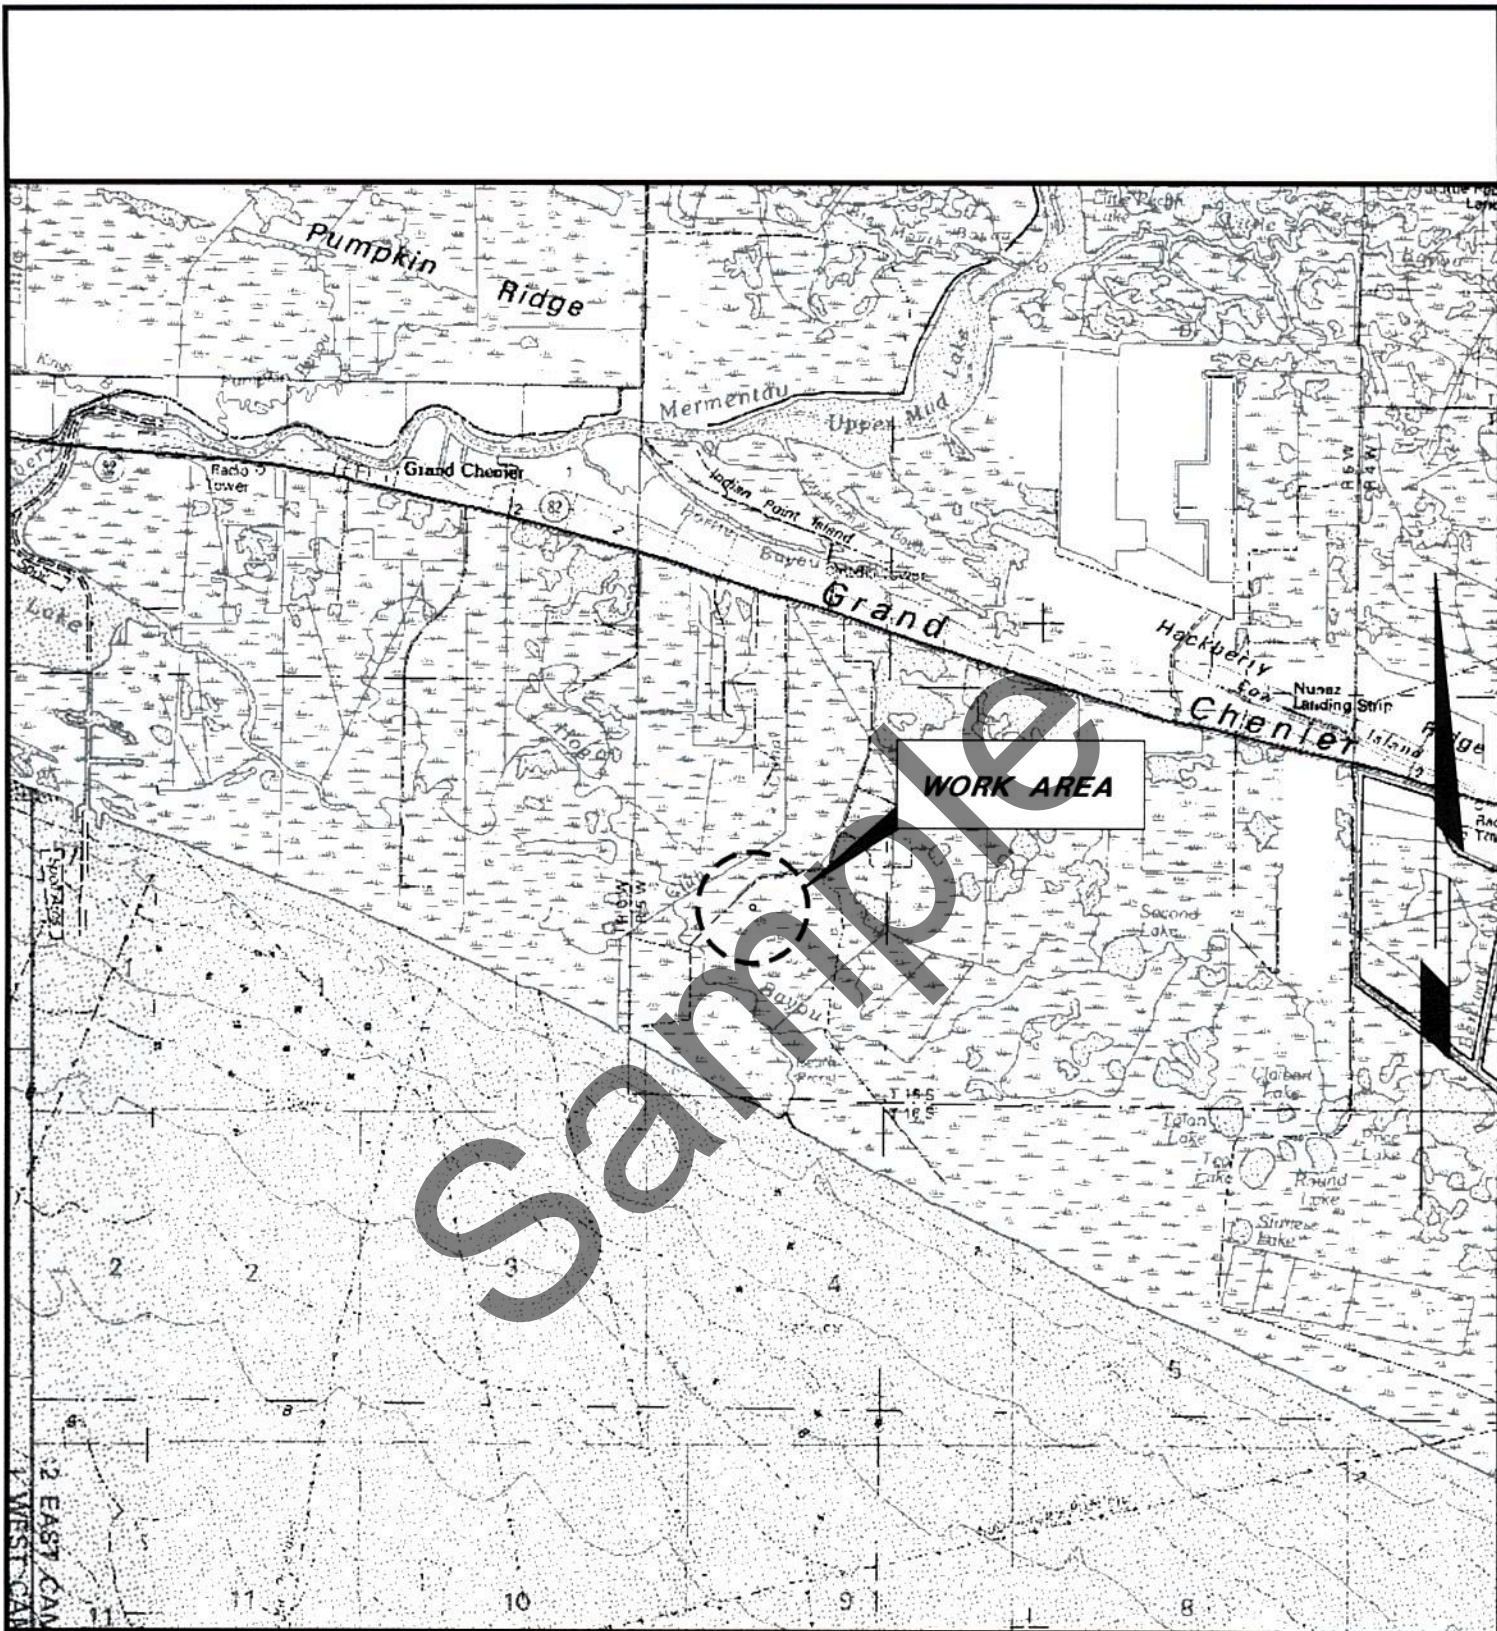

**VICINITY MAP**

REPRODUCED FROM USGS "WHITE LAKE" 1 : 100,000 QUAD.

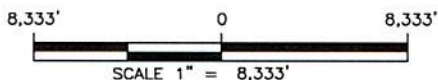

**PROPOSED WELL LOCATION**

**CRAB LAKE AREA**  
CAMERON PARISH, LOUISIANA

REVISIONS:



M.H.W. = 2.0'  
M.L.W. = 0.5'

R 5 W

T


**PROPOSED LOCATION**

NAD 83 (1992)  
Lat. = 29° 42' 53"  
Long. = 92° 54' 57"  
X = 2,778,513'  
Y = 445,257'

NAD 1927 (South Zone)  
X = 1,497,717'  
Y = 384,548'


15

S

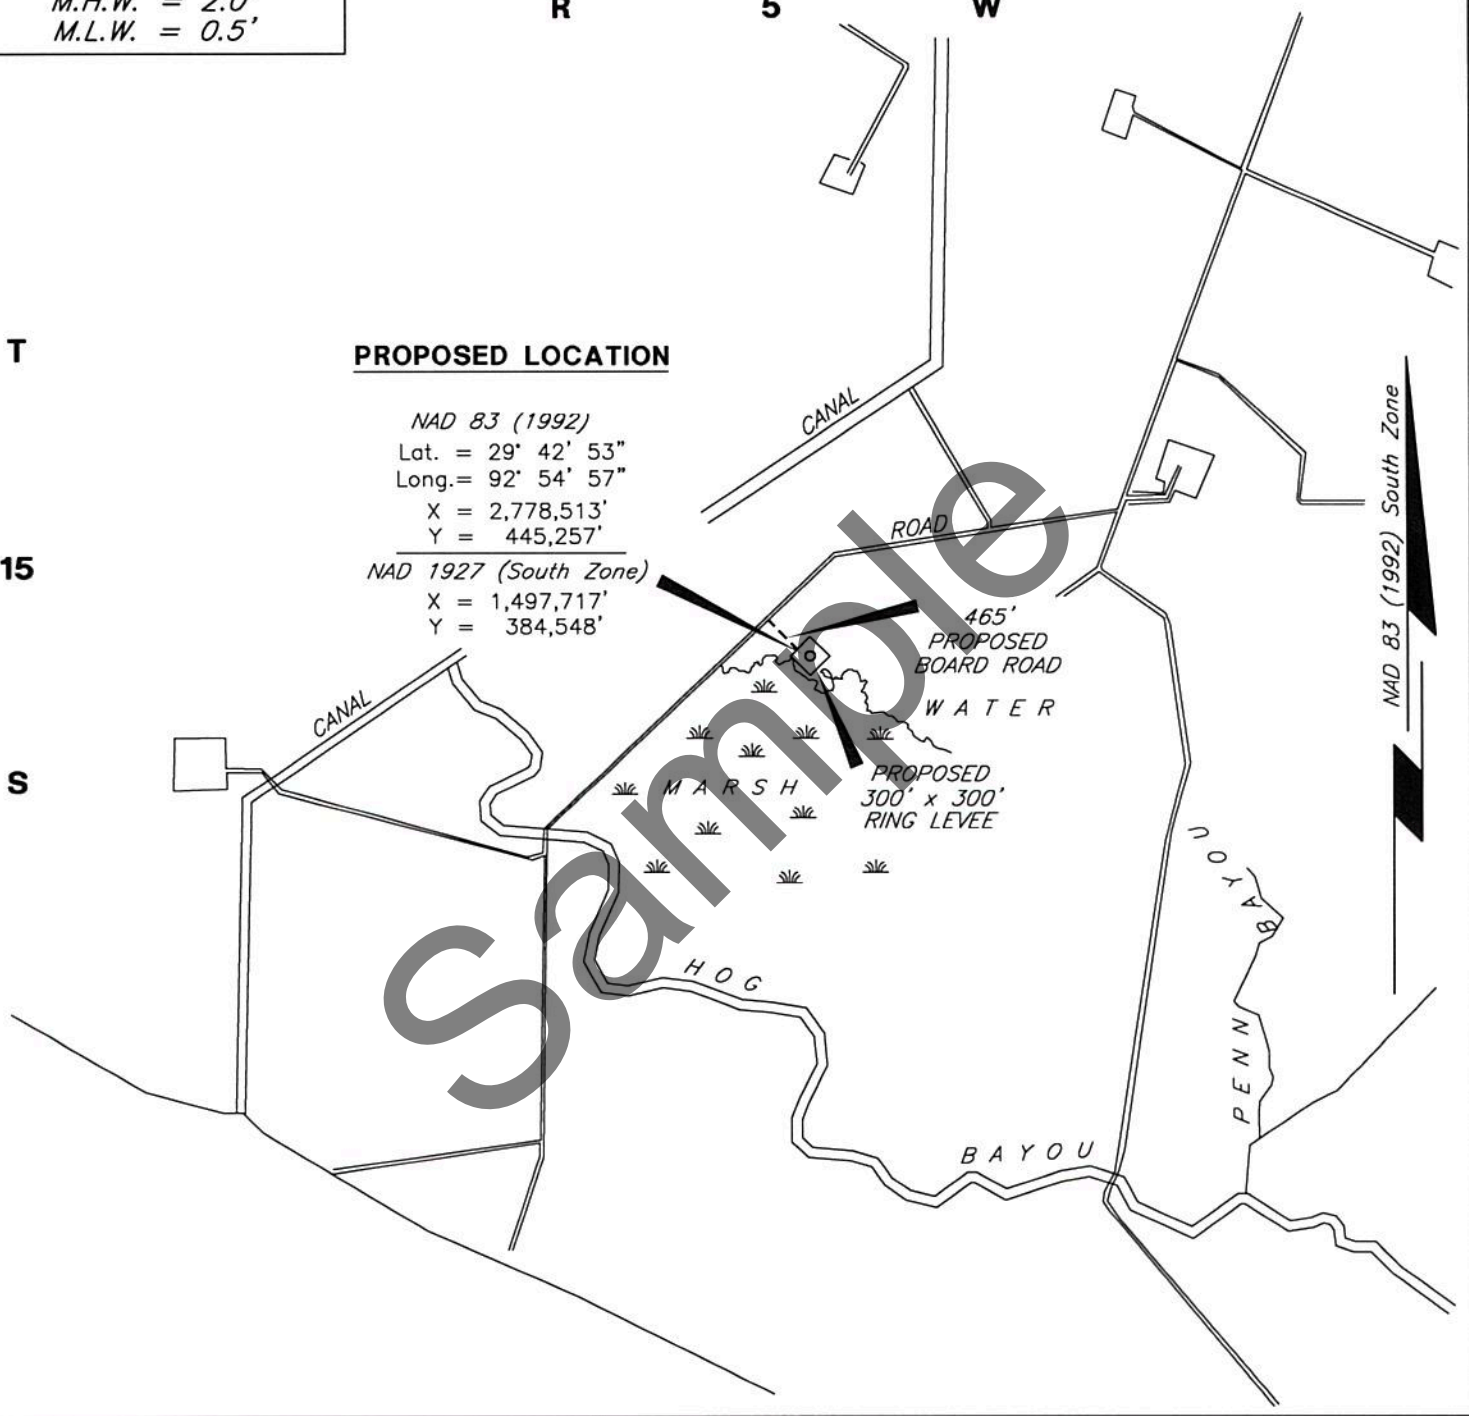



**LOCATION MAP**

REPRODUCED FROM USGS "HOG BAYOU" 7.5" QUAD.

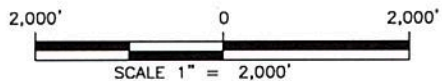


**PROPOSED WELL LOCATION**

**CRAB LAKE AREA**  
CAMERON PARISH, LOUISIANA

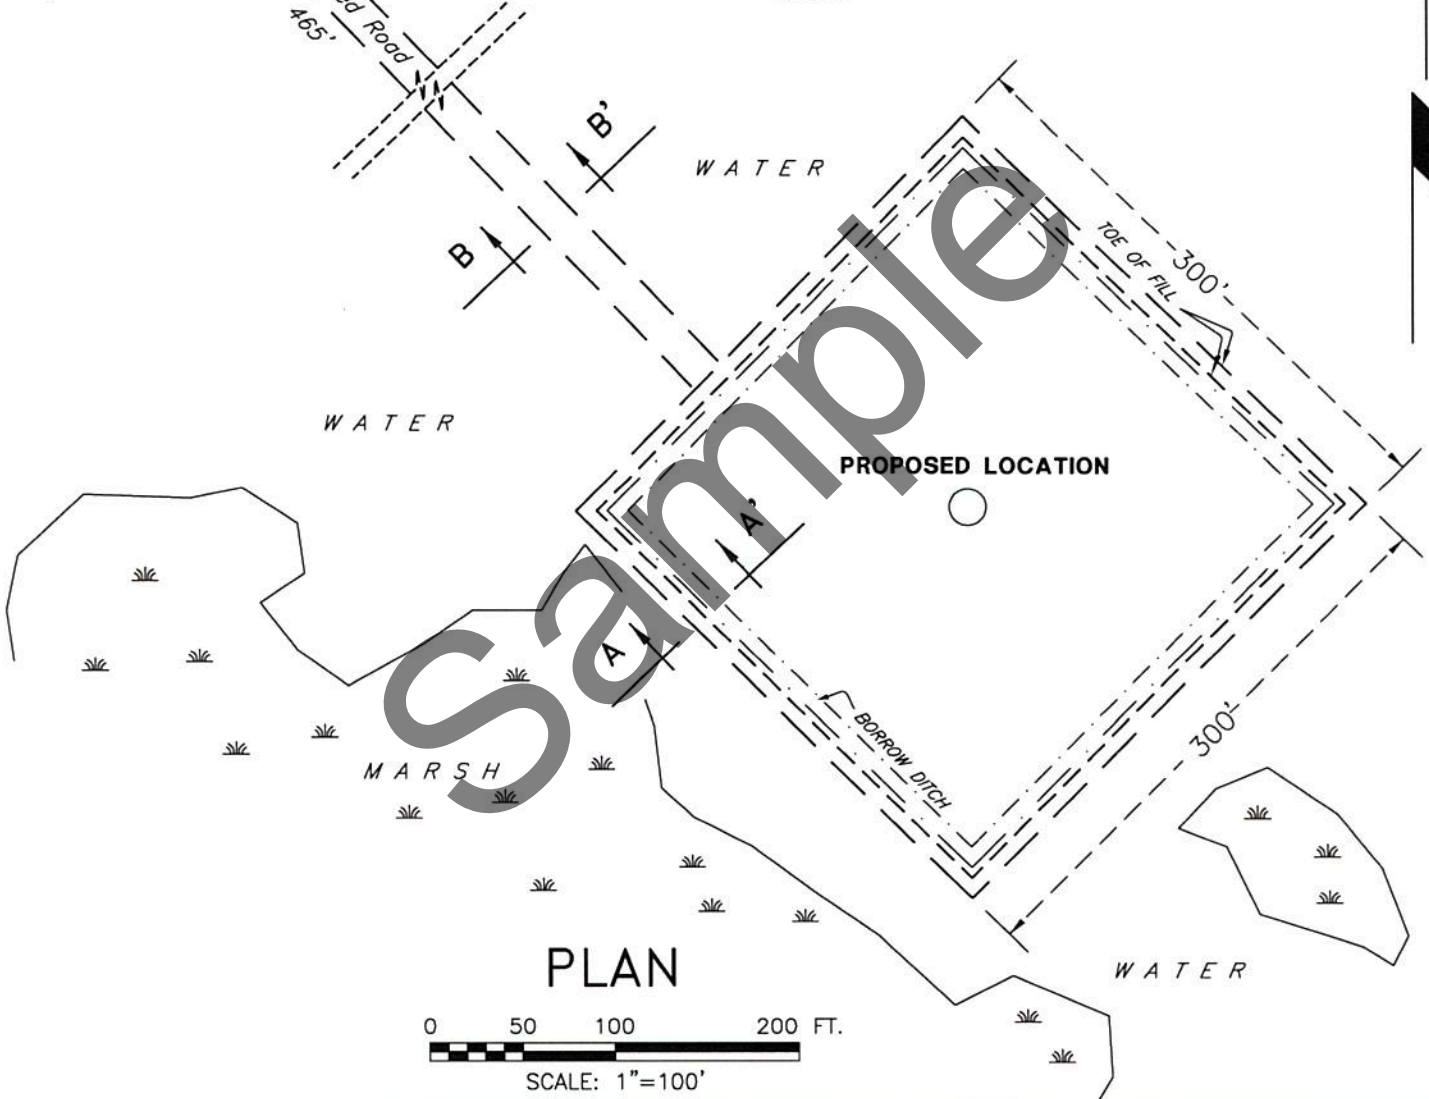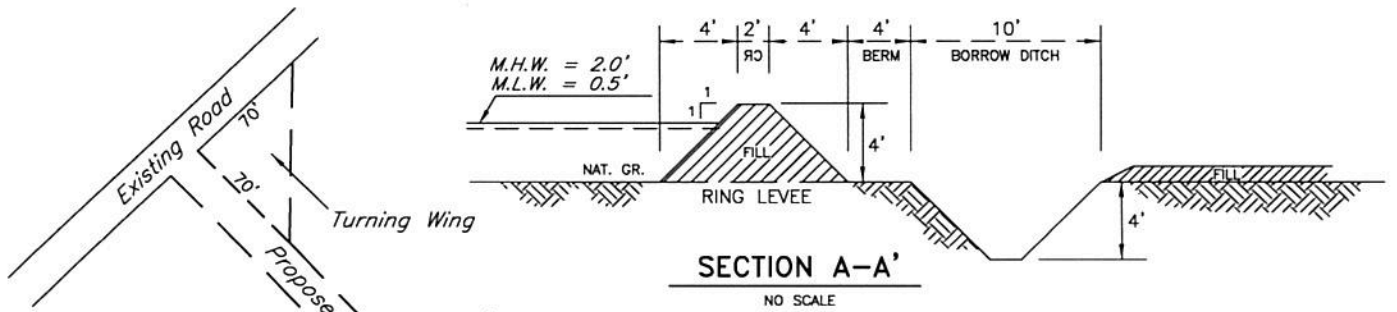

TYPICAL RING LEVEL


PROPOSED WELL LOCATION  
 CRAB LAKE AREA  
 CAMERON PARISH, LOUISIANA

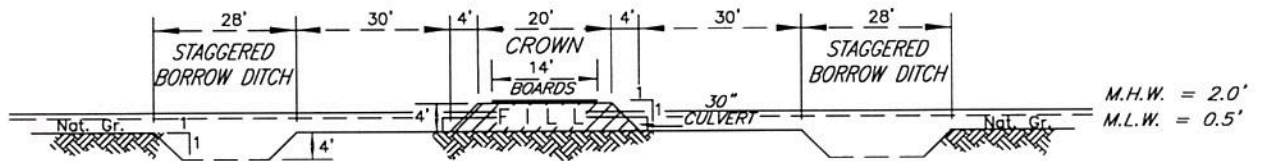

**CROSS SECTION B-B' (ROAD DUMP)**


NO SCALE

300' LONG

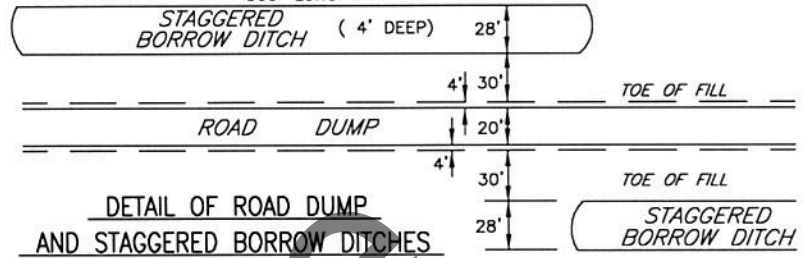

**DETAIL OF ROAD DUMP AND STAGGERED BORROW DITCHES**

NO SCALE

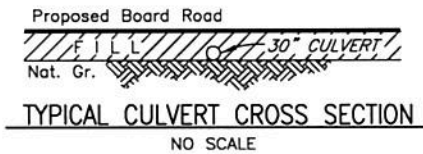

**TYPICAL CULVERT CROSS SECTION**

NO SCALE

**NOTES:**

- 1.) Approximately 889 cubic yards of excavation required for ring levee.
- 2.) Approximately 1,947 cubic yards of excavation required for road dump.
- 3.) No additional fill material is anticipated, but if required, approximately 3,756 cubic yards of fill would be hauled in for the drill pad from an upland site. If such fill is used, the fill would be pre-tested to meet 29-B specifications.
- 4.) Culverts to be placed at maximum intervals of 250' and at all water crossings.
- 5.) All produced waters from drilling or production operations shall be held in closed storage tanks until they can be reinjected on site or transported to a state approved reinjection well.
- 6.) A containerized system shall be used for drilling fluids, or cuttings associated with drilling fluids. Cuttings will be disposed of at a state approved facility.
- 7.) As-built drawings will be submitted within 30 days of completion of this project to the Louisiana Department of Natural Resources, Office of Conservation, Pipeline Division, P. O. Box 94275, Baton Rouge LA 70804, and to the Louisiana Department of Natural Resources, Coastal Management Division, P. O. Box 44487, Baton Rouge, LA 70804-4487.
- 8.) All structures, facilities, wells and pipelines/flowlines shall be removed within 120 days of abandonment of the facilities for the herein permitted use.
- 9.) In order to ensure the safety of all parties, the permittee shall contact Louisiana One Call at 1-800-272-3020 a minimum of 48 hours prior to the commencement of any excavation (digging, dredging, jetting, etc.) or demolition activity.

**PROPOSED WELL LOCATION**  
**CRAB LAKE AREA**  
CAMERON PARISH, LOUISIANA





NAD83  
LA SOUTH ZONE  
LAMBERT GRID NORTH

MATCH LINE  
PLAN 2  
PLAN 1

02+19'  
BEGIN ROAD FILL

219' TOTAL  
00+00' - 02+19'  
Proposed Grade and Board  
0.14 acres

EXISTING  
12' WIDE DIRT  
ACCESS ROAD

70'

12' WIDE GRAVEL LEVEE ROAD

PROPOSED  
(3) 36" CULVERTS  
TO BE INSTALLED  
EXISTING GAP

BOTTOM LAND HARDWOODS  
±0.01 ACS

Top Bank

Top Bank

OPEN WATER  
±0.02 ACS

HERBACEOUS  
±0.23 ACS

490' TOTAL  
Proposed Access Road Dump  
Average Fill = ±2'  
940 cu.yds. 0.29 acres


Proposed 23' Wide Road Expansion

00+00'  
BEGIN BOARD ROAD

EXISTING  
12' WIDE DIRT  
ACCESS ROAD


07+09'  
END ROAD FILL

GROUND IS TO BE GRADED  
PRIOR TO THE LAYING OF BOARDS

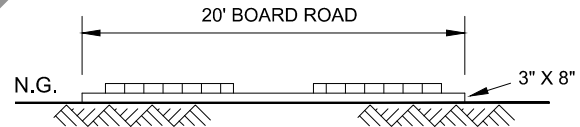


00+00' - 02+19'  
TYPICAL BOARD ROAD (NO FILL) NOT TO SCALE

X-SECTION

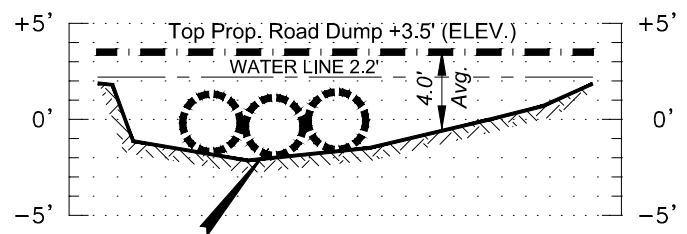


PROPOSED  
(3) 36" CULVERTS  
TO BE INSTALLED  
EXISTING GAP

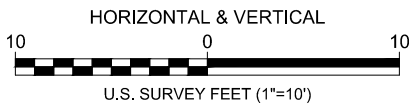

- DENOTES CYPRESS-TUPELO
- DENOTES BOTTOM LAND HARDWOODS
- DENOTES HERBACEOUS WETLANDS

PLAN 1

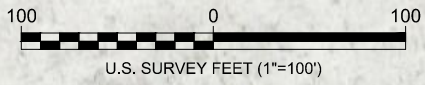

JOB No:		SHEET 2 of 4
DRW:	CKD:	




PROPOSED LOCATION

NAD83  
LA SOUTH ZONE  
LAMBERT GRID NORTH


PLAN 2  
PLAN 1  
MATCH LINE



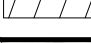
PROPOSED  
(3) 36" CULVERTS  
TO BE INSTALLED  
EXISTING GAP

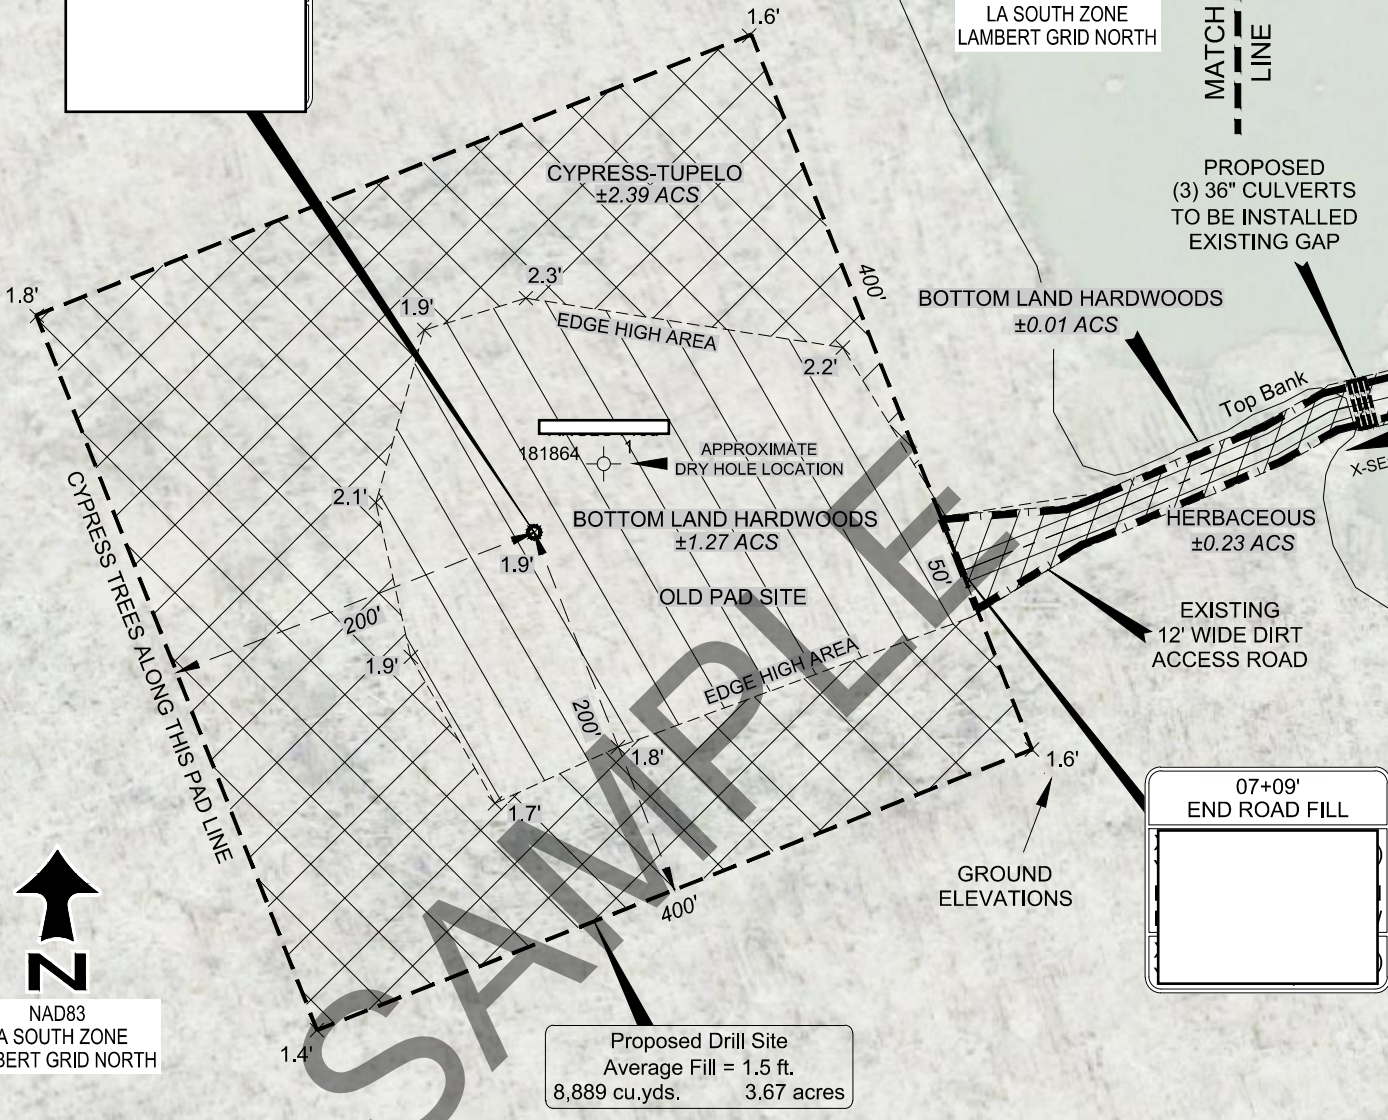

NAD83  
LA SOUTH ZONE  
LAMBERT GRID NORTH

07+09'  
END ROAD FILL

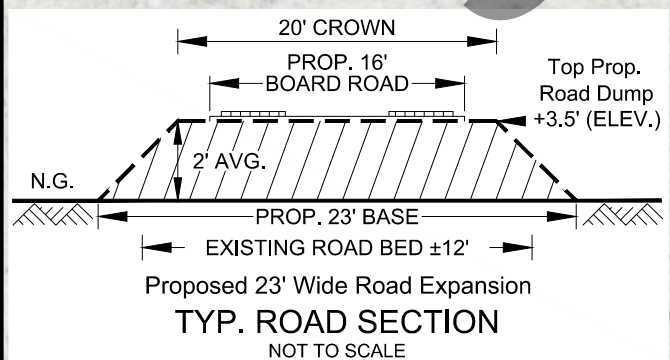


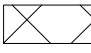-  DENOTES CYPRESS-TUPELO
-  DENOTES BOTTOM LAND HARDWOODS
-  DENOTES HERBACEOUS WETLANDS





NAD83  
LA SOUTH ZONE  
LAMBERT GRID NORTH

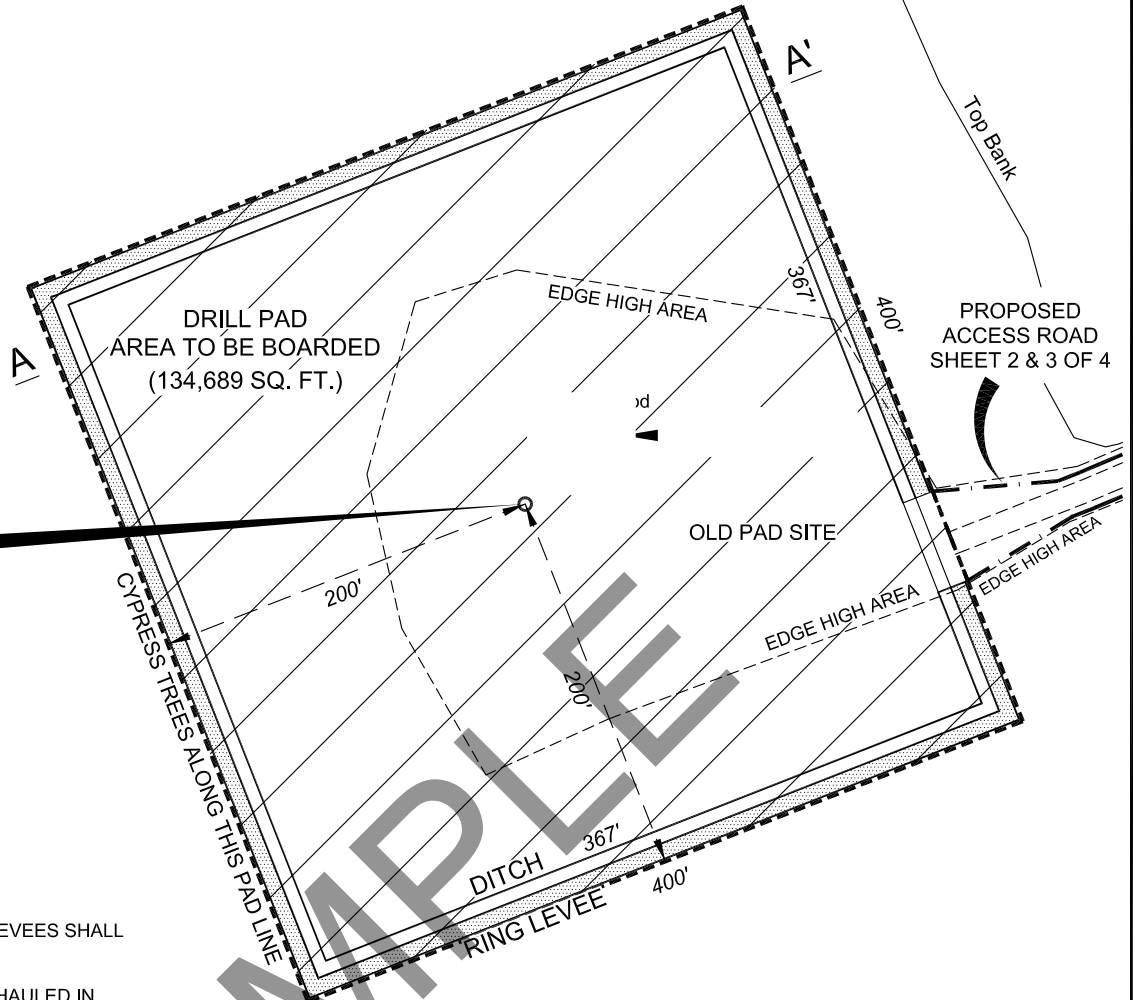

MAXIMUM OUTSIDE DIMENSIONS OF LEVEES SHALL NOT EXCEED 400' X 400'.


MATERIALS FOR RING LEVEES TO BE HAULED IN.

UPON ABANDONMENT OF LOCATION WETLANDS WILL BE RESTORED AS NEAR TO PREPROJECT CONDITIONS AS PRACTICABLE.

APPROX. 864 CU. YDS. OF MATERIAL TO BE HAULED IN REQUIRED TO CONSTRUCT RING LEVEES.

A CLOSED LOOP SYSTEM WILL BE UTILIZED DURING DRILLING OPERATIONS.

### DETAIL

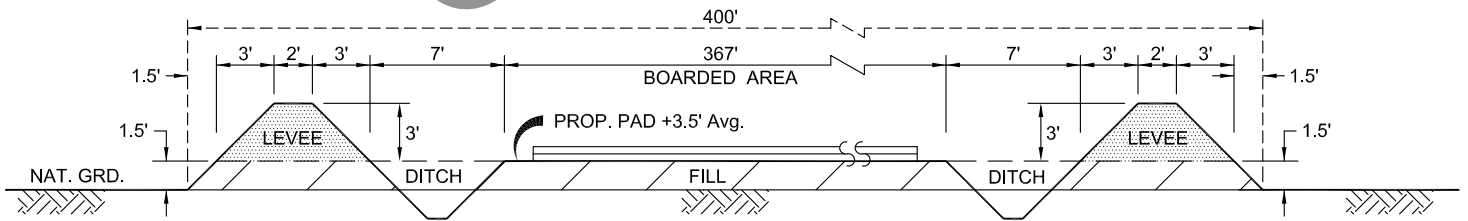

### SECTION A - A'






**CEMVN - NEW ORLEANS DISTRICT BOUNDARY MAP  
FIGURE 1**





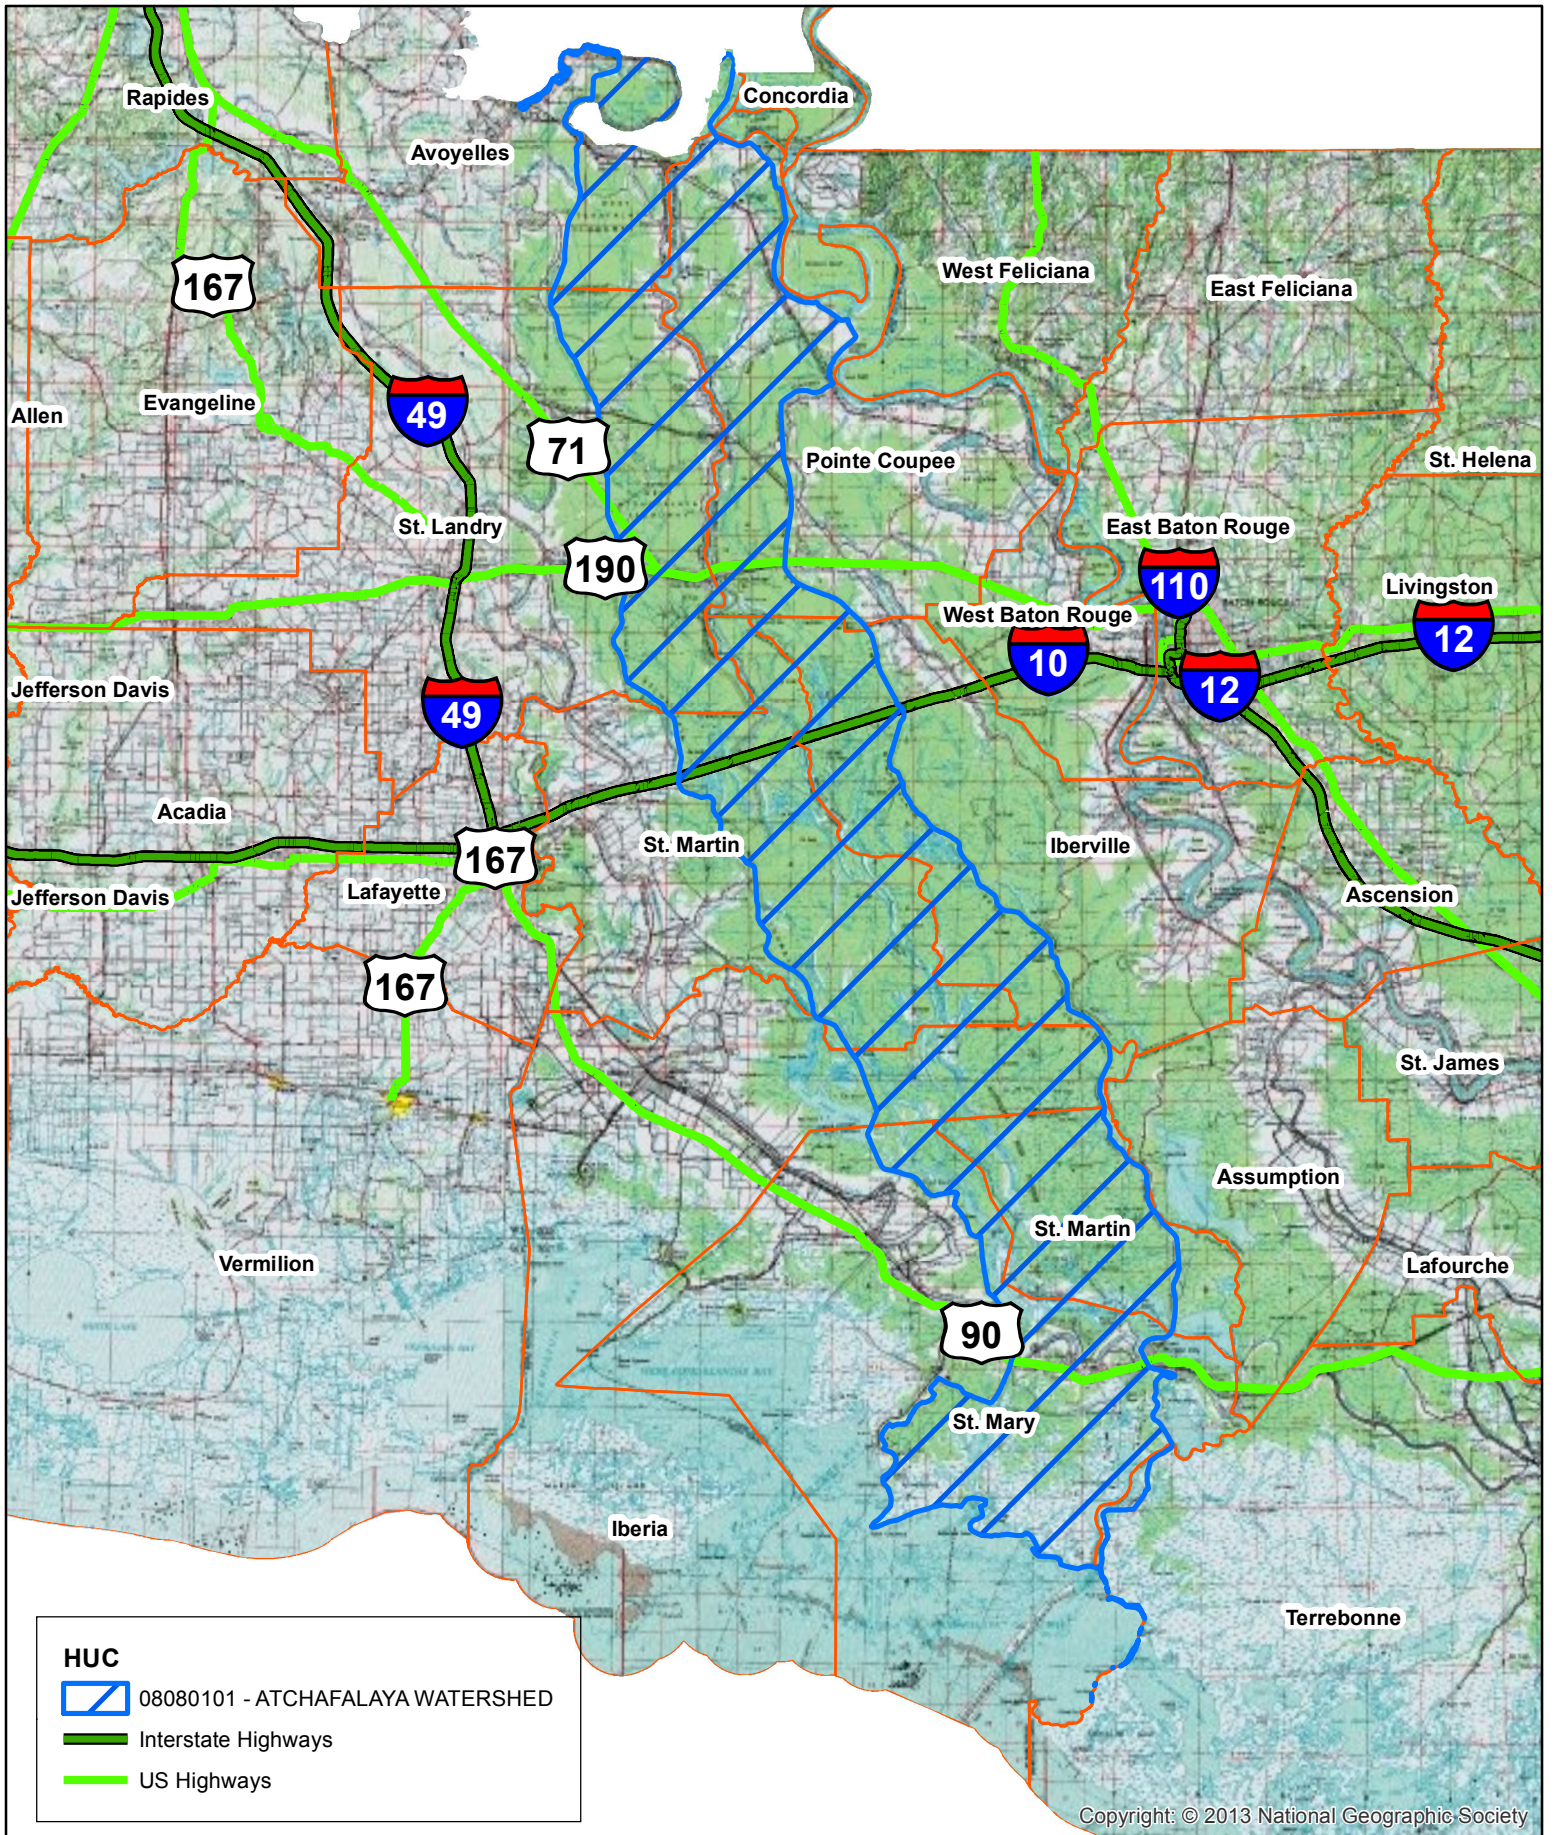

**ATCHAFALAYA BASIN HUC MAP  
 FIGURE 2**

