

# JOINT PUBLIC NOTICE

November 3, 2014

United States Army  
Corps of Engineers  
New Orleans District  
Regulatory Branch  
Post Office Box 60267  
New Orleans, La. 70160-0267

State of Louisiana  
Department of Environmental Quality  
Post Office Box 4313  
Baton Rouge, La. 70821-4313  
Attn: Water Quality Certifications

(504) 862-2548/ FAX (504) 862-2574  
Project Manager  
Johnny Duplantis  
Permit Application Number  
MVN-2008-00037-WPP

(225) 219-3225/FAX (225) 325-8125  
Project Manager  
Elizabeth Johnson  
WQC Application Number  
WQC # 080923-01

Interested parties are hereby notified that a permit application has been received by the New Orleans District of the U.S. Army Corps of Engineers pursuant to: [X] Section 10 of the Rivers and Harbors Act of March 3, 1899 (30 Stat. 1151; 33 USC 403); and/or [X] Section 404 of the Clean Water Act (86 Stat. 816; 33 USC 1344).

Application has also been made to the Louisiana Department of Environmental Quality, for a Water Quality Certification (WQC) in accordance with statutory authority contained in Louisiana Revised Statutes of 1950, Title 30, Chapter 11, Part IV, Section 2074 A(3) and provisions of Section 401 of the Clean Water Act (P.L.95-17).

## **PROPOSED PORT FOURCHON SLIP C DREDGING**

**NAME OF APPLICANT:** Greater Lafourche Port Commission, P.O. Box 490, Galliano, Louisiana, 70354.

**DESCRIPTION:** Proposed additional dredging of approximately 24,889 cubic yards of water bottom within a portion of the footprint of the previously permitted, Slip C. The additional dredging is required to deepen the Slip from -27.0' to -30.0'. The dredged material would be placed within a previously authorized disposal area. Approximately 11,200 cubic yards of material would be temporarily displaced in open water for constructing retainer levees which would be returned to grade following dredge disposal operations.

**LOCATION:** Located at Latitude 29.13941, Longitude -90.19056, at Port Fourchon, Louisiana, in Lafourche Parish. The Project is located within the Lafourche Basin, Hydrologic Unit 08090301.

The comment period for the Department of the Army Permit and the Louisiana Department of Environmental Quality WQC will close **20 days** from the date of this joint public notice. Written comments, including suggestions for modifications or objections to the proposed work, stating reasons thereof, are being solicited from anyone having interest in this permit and/or this WQC request and must be mailed so as to be received before or by the last day of the comment period. Letters concerning the Corps of Engineers permit application must reference the applicant's name and the Permit Application Number, and be mailed to the Corps of Engineers

at the address above, **ATTENTION: REGULATORY BRANCH**. Similar letters concerning the Water Quality Certification must reference the applicant's name and the WQC Application number and be mailed to the Louisiana Department of Environmental Quality at the address above.

The application for this proposed project is on file with the Louisiana Department of Environmental Quality and may be examined during weekdays between 8:00 a.m. and 5:00 p.m. Copies may be obtained upon payment of costs of reproduction.

### **Corps of Engineers Permit Criteria**

The decision whether to issue a permit will be based on an evaluation of the probable impacts, including cumulative impacts of the proposed activity on the public interest. That decision will reflect the national concern for both protection and utilization of important resources. The benefit which reasonably may be expected to accrue from the proposal must be balanced against its reasonably foreseeable detriments. All factors which may be relevant to the proposal will be considered including the cumulative effects thereof; among those are conservation, economics, aesthetics, general environmental concerns, wetlands, historic properties, fish and wildlife values, flood hazards, floodplain values, land use, navigation, shoreline erosion and accretion, recreation, water supply and conservation, water quality, energy needs, safety, food and fiber production, mineral needs, considerations of property ownership and, in general, the needs and welfare of the people.

The U.S. Army Corps of Engineers is soliciting comments from the public, federal, state, and local agencies and officials, Indian Tribes, and other interested parties in order to consider and evaluate the impacts of this proposed activity. Any comments received will be considered by the U.S. Army Corps of Engineers to determine whether to make, modify, condition, or deny a permit for this proposal. To make this decision, comments are used to assess impacts on endangered species, historic properties, water quality, general environmental effects, and other public interest factors listed above. Comments are used in the preparation of an Environmental Assessment and/or an Environmental Impact Statement pursuant to the National Environmental Policy Act. Comments are also used to determine the need for a public hearing and to determine the overall public interest of the proposed activity.

No properties listed on the National Register of Historic Places are near the proposed work. The possibility exists that the proposed work may damage or destroy presently unknown archeological, scientific, prehistorical, historical sites, or data. Copies of this notice are being sent to the State Archeologist and the State Historic Preservation Officer.

Our initial finding is that the proposed work would neither affect any species listed as endangered by the U.S. Departments of Interior or Commerce, nor affect any habitat designated as critical to the survival and recovery of any endangered species.

This notice initiates the Essential Fish Habitat (EFH) consultation requirements of the Magnuson-Stevens Fishery Conservation and Management Act. The applicant's proposal would result in the destruction or alteration of 6.54 acre(s) of EFH utilized by various life stages of red drum and penaeid shrimp. Our initial determination is that the proposed action would not have a substantial adverse impact on EFH or federally managed fisheries in the Gulf of Mexico. Our final determination relative to project impacts and the need for mitigation measures is subject to review by and coordination with the National Marine Fisheries Service.

If the proposed work involves deposits of dredged or fill material into navigable waters, the evaluation of the probable impacts will include the application of guidelines established by the Administrator of the Environmental Protection Agency. Also, a certification that the proposed activity will not violate applicable water quality standards will be required from the Department of Environmental Quality, before a permit is issued.


Any person may request, in writing, within the comment period specified in this notice, that a public hearing be held to consider this application. Requests for public hearings shall state, with particularity, the reasons for holding a public hearing.

You are requested to communicate the information contained in this notice to any other parties whom you deem likely to have interest in the matter.


The applicant has certified that the proposed activity described in the application complies with and will be conducted in a manner that is consistent with the Louisiana Coastal Resources Program. The Department of the Army permit will not be issued unless the applicant received approval or a waiver of the Coastal Use Permit by the Department of Natural Resources.

Darrell S. Barbara  
Chief, Western Evaluation Section  
Regulatory Branch

Attachments

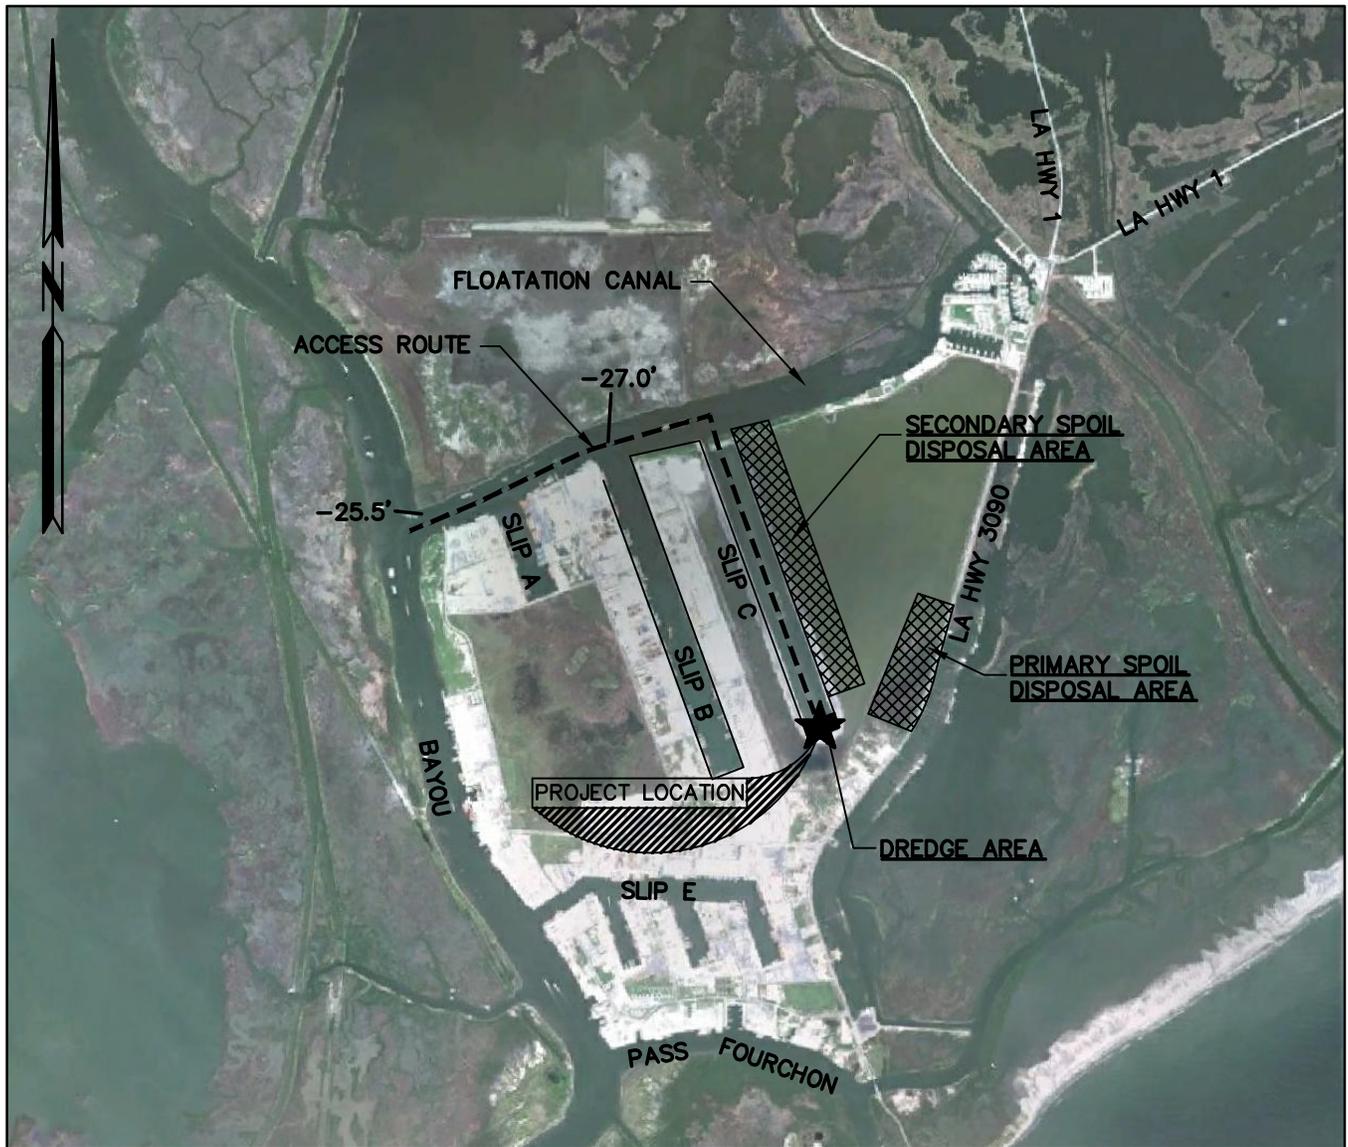

SCALE: 1" = 4000'

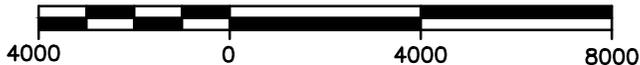

VICINITY MAP

1"=4,000'



DENOTES SPOIL DISPOSAL AREA

-27.0'

DENOTES CHANNEL BOTTOM ELEVATION

APPLICANT: GREATER LAFOURCHE PORT COMMISSION

PROPOSAL: DREDGING

LOCATION: PORT FOURCHON, LA

LONGITUDE: 29° 07' 53"

LATITUDE: 90° 11' 38"

GENERAL NOTES:

- 1) THIS PROJECT ENTAILS INCREASING THE DEPTH OF DREDGING BY 3' ON THE LAST 320' OF SLIP "C" OF PORT FOURCHON'S NORTHERN EXPANSION. THE INCREASE IN VOLUME OF DREDGING IS 24,889 CUBIC YARDS. THE PRIMARY SPOIL DISPOSAL AREA CONSISTS OF 59.3 ACRES; THE SECONDARY SPOIL DISPOSAL AREA CONSISTS OF 108.6 ACRES.
- 2) THIS PERMIT IS A MODIFICATION TO CUP P20071098 & MVN-2008-0037.
- 3) REFER TO PERMITS BELOW FOR PREVIOUSLY PERMITTED DREDGE AND SPOIL DISPOSAL AREAS:

A) CUP P20041429, COE MVN-1998-01340 CZ

B) CUP P20071098, COE MVN-2008-0037

SHEET 1 OF 4

120056

5-29-14


REV. 7-9-14



13379 HWY 3235 - LAROSE, LA 70373  
P.O. BOX 970 - LAROSE, LA 70373

PHONE: 985-798-7700

FAX: 985-798-7755

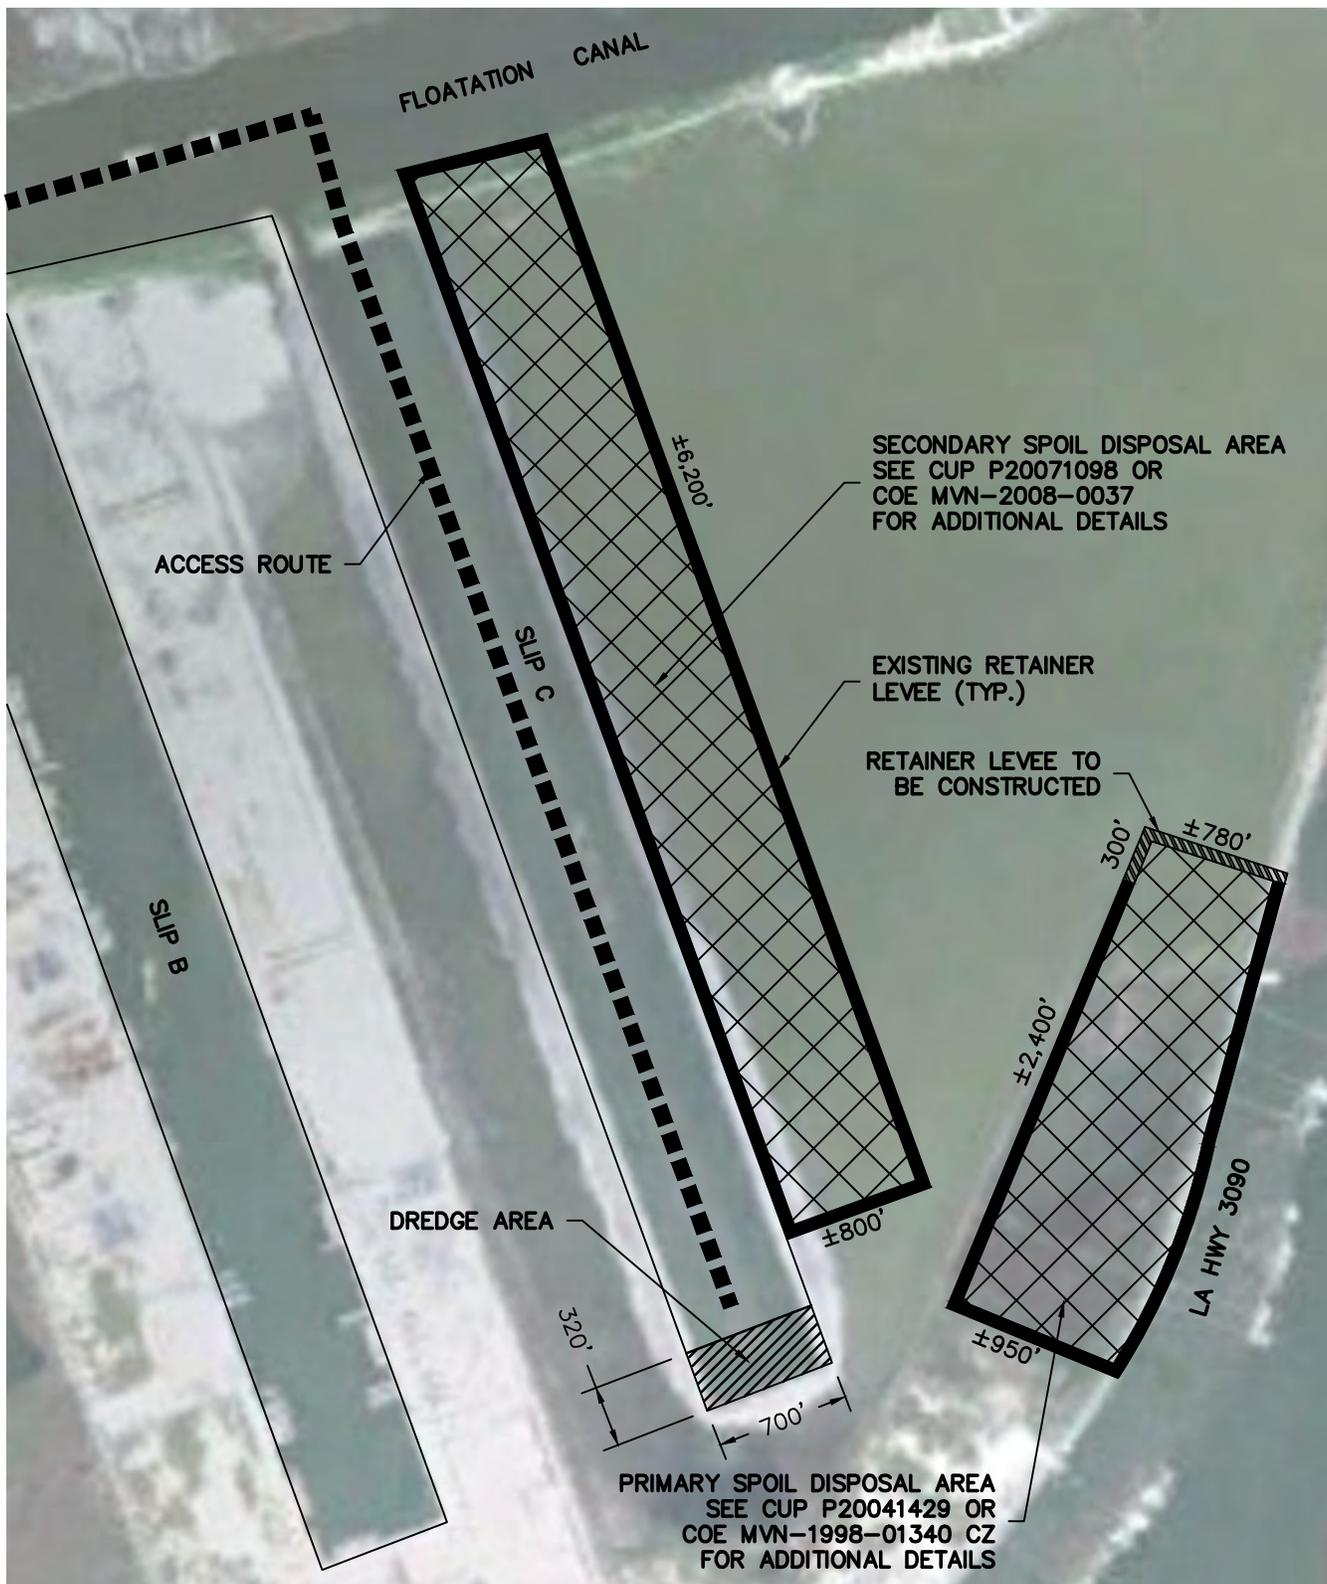

**VICINITY MAP**

1"=1,000'

**DREDGE NOTES:**

- 1) DREDGE MATERIAL WILL BE HYDRAULICALLY PUMPED TO DISPOSAL AREAS. DISCHARGE PIPE DIAMETER WILL VARY BETWEEN 18" AND 30" DEPENDING ON THE CONTRACTOR. FOR PRIMARY SPOIL DISPOSAL AREA, DISCHARGE PIPE WILL BE FLOATED ACROSS THE LAND. FOR SECONDARY SPOIL DISPOSAL AREA, DISCHARGE PIPE WILL BE FLOATED ALONG THE BULKHEAD FOR SLIP C TO THE SPOIL DISPOSAL AREA.

 DENOTES SPOIL DISPOSAL AREA




13379 HWY 3235 - LAROSE, LA 70373  
P.O. BOX 970 - LAROSE, LA 70373

PHONE: 985-798-7700

FAX: 985-798-7755

SHEET 2 OF 4  
120056  
5-29-14  
REV. 7-9-14

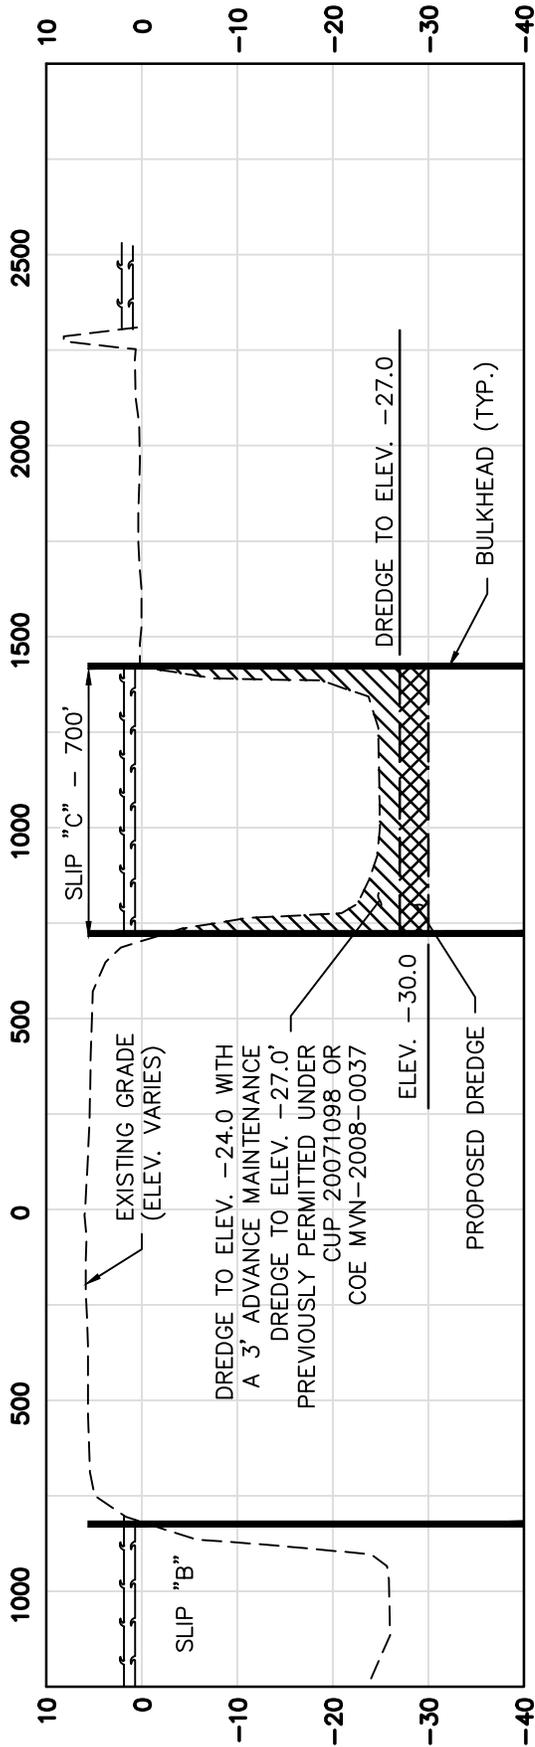

**TYPICAL SECTION**

SCALE: HORIZ. 1"=500'  
VERT. 1"=20'



**Angelette-Picciola**  
Consulting Engineers & Surveyors

13379 HWY 3235 - LAROSE, LA 70373  
P.O. BOX 970 - LAROSE, LA 70373

PHONE: 985-798-7700

FAX: 985-798-7755

SHEET 3 OF 4  
120056  
5-29-14  
REV. 7-9-14




**Angelette Piccolini**  
Consulting Engineers & Surveyors

13379 HWY 3235 - LAROSE, LA 70373  
P.O. BOX 970 - LAROSE, LA 70373

PHONE: 985-798-7700


FAX: 985-798-7755

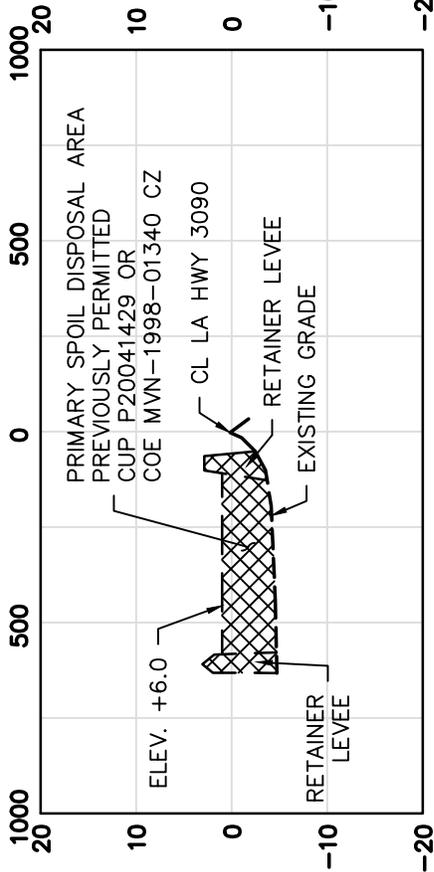

**TYPICAL SECTION**

**PRIMARY SPOIL DISPOSAL AREA**


SCALE: HORIZ. 1"=500'  
VERT. 1"=20'

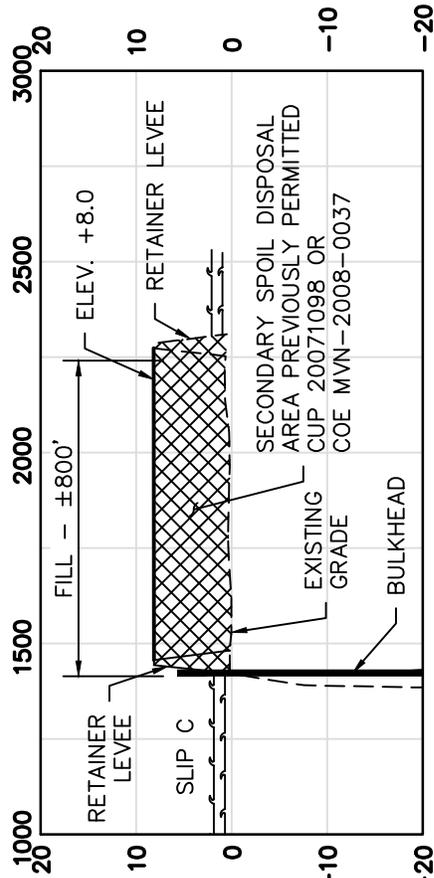

**TYPICAL SECTION**

**SECONDARY SPOIL DISPOSAL AREA**

SCALE: HORIZ. 1"=500'  
VERT. 1"=20'

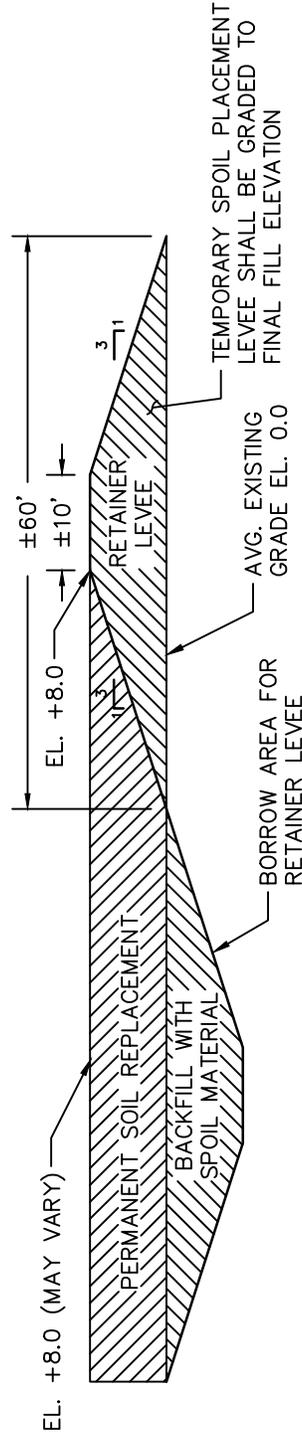

**TYPICAL RETAINER LEVEE**

SCALE: 1" = 20'



**RETAINER LEVEES (EXISTING):**

PRIMARY DISPOSAL AREA - ±63,778 CU. YD. (±8.3 ACRES)

SECONDARY DISPOSAL AREA - ±145,185 CU. YD. (±18.2 ACRES)

**RETAINER LEVEES (TO BE CONSTRUCTED):**

PRIMARY DISPOSAL AREA - ±11,200 CU. YD. (±1.4 ACRES)