

# JOINT PUBLIC NOTICE

October 17, 2016

United States Army  
Corps of Engineers  
New Orleans District  
Regulatory Branch  
7400 Leake Avenue  
New Orleans, Louisiana 70118

State of Louisiana  
Department of Environmental Quality  
Water Quality Certifications Section  
Post Office Box 4313  
Baton Rouge, Louisiana 70821-4313

Office (504) 862-2272  
Fax (504) 862-2574  
Project Manager  
Amy Oestringer  
[Amy.L.Oestringer@usace.army.mil](mailto:Amy.L.Oestringer@usace.army.mil)  
MVN 2015-01455 WQQ

(225) 219-3225  
Project Manager  
Ms. Elizabeth Hill  
Elizabeth.hill@la.gov  
WQC Application Number  
WQC 160930-1

Interested parties are hereby notified that a permit application has been received by the New Orleans District of the U.S. Army Corps of Engineers pursuant to: [ ] Section 10 of the Rivers and Harbors Act of March 3, 1899 (30 Stat. 1151; 33 USC 403); and/or [X] Section 404 of the Clean Water Act (86 Stat. 816; 33 USC 1344).

Application has also been made to the Louisiana Department of Environmental Quality, Office of Environmental Services, for a Water Quality Certification (WQC) in accordance with statutory authority contained in LRS30:2074 A(3), and provisions of Section 401 of the Clean Water Act (P.L.95-17).

## **COACH WILLIAMS ROAD EXTENSION, NEAR MOSSVILLE, LOUISIANA IN ST. LANDRY PARISH**

**NAME OF APPLICANT:** Calcasieu Parish Police Jury, c/o C.H. Fenstermaker & Associates, LLC, Attn: Chris Guidry, 135 Regency Square, Lafayette, Louisiana 70508.

**LOCATION OF WORK:** Located adjacent to the Sasol facility, northwest of Mossville, Louisiana, in Calcasieu Parish, as shown on the enclosed drawings (30.26112, -93.32566). This project is located in USGS Hydrologic Unit Code (HUC) 08080206-Lower Mississippi Region.

**CHARACTER OF WORK:** The applicant proposed to install and maintain Coach Williams Drive Extension, south of Houston River Road and north of East Napoleon Street. A portion of this road extension was previously permitted and impacts mitigated by MVN-2013-00129 WII, authorization for the Sasol facility. The applicant proposed to lengthen and widen the previously permitted road extension to construct a two-lane road with a 180-foot wide right of way and a linear distance of 19,512 linear feet, as shown on page 1 of the attached permit drawings. Approximately 5.7 acres of jurisdictional wetlands will be impacted for project implementation; 3.6 acres of forested wetlands will be permanently impacted by fill, and 1.9 acres of forested wetlands will be permanently converted to herbaceous wetlands. 33 reinforced concrete culverts of varying sizes will be placed at crossings and for subsurface drainage, as shown on the

attached permit drawings. The applicant has proposed to purchase compensatory mitigation credits from a Corps approved bank to satisfy the mitigation requirement for wetland impacts.

The comment period for the Department of the Army Permit and the Louisiana Department of Environmental Quality WQC will close **20 days** from the date of this joint public notice. Written comments, including suggestions for modifications or objections to the proposed work, stating reasons thereof, are being solicited from anyone having interest in this permit and/or this WQC request and must be mailed so as to be received before or by the last day of the comment period. Letters concerning the Corps of Engineers permit application must reference the applicant's name and the Permit Application Number, and be mailed to the Corps of Engineers at the address above, ATTENTION: **REGULATORY BRANCH**. Individuals or parties may request an extension of time in which to comment on the proposed work by writing to the project manager or clicking on the project manager's name on the public notice grid on the web page. Any request must be specific and substantively supportive of the requested extension, and received by this office prior to the end of the initial comment period. The Section Chief will review the request and the requestor will be promptly notified of the decision to grant or deny the request. If granted, the time extension will be continuous to the initial comment period and, inclusive of the initial comment period, will not exceed a total of 30 calendar days. Letters concerning the Water Quality Certification must reference the applicant's name and the WQC Application number and be mailed to the Louisiana Department of Environmental Quality at the address above.

The application for this proposed project is on file with the Louisiana Department of Environmental Quality and may be examined during weekdays between 8:00 a.m. and 4:30 p.m. Copies may be obtained upon payment of costs of reproduction.

### **Corps of Engineers Permit Criteria**

The decision whether to issue a permit will be based on an evaluation of the probable impacts, including cumulative impacts of the proposed activity on the public interest. That decision will reflect the national concern for both protection and utilization of important resources. The benefit which reasonably may be expected to accrue from the proposal must be balanced against its reasonably foreseeable detriments. All factors which may be relevant to the proposal will be considered including the cumulative effects thereof; among those are conservation, economics, aesthetics, general environmental concerns, wetlands, historic properties, fish and wildlife values, flood hazards, floodplain values, land use, navigation, shoreline erosion and accretion, recreation, water supply and conservation, water quality, energy needs, safety, food and fiber production, mineral needs, considerations of property ownership and, in general, the needs and welfare of the people.

The U.S. Army Corps of Engineers is soliciting comments from the public, federal, state, and local agencies and officials, Indian Tribes, and other interested parties in order to consider and evaluate the impacts of this proposed activity. Any comments received will be considered by the U.S. Army Corps of Engineers to determine whether to make, modify, condition, or deny a permit for this proposal. To make this decision, comments are used to assess impacts on endangered species, historic properties, water quality, general environmental effects, and other public interest factors listed above. Comments are used in the preparation of an Environmental Assessment and/or an Environmental Impact Statement pursuant to the National Environmental

Policy Act. Comments are also used to determine the need for a public hearing and to determine the overall public interest of the proposed activity.

The New Orleans District is unaware of properties listed on the National Register of Historic Places near the proposed work. The possibility exists that the proposed work may damage or destroy presently unknown archeological, scientific, prehistorical, historical sites, or data. Issuance of this public notice solicits input from the State Archeologist and State Historic Preservation Officer regarding potential impacts to cultural resources.

Our initial finding is that the proposed work would neither affect any species listed as endangered by the U.S. Departments of Interior or Commerce, nor affect any habitat designated as critical to the survival and recovery of any endangered species. Utilizing Standard Local Operating Procedure for Endangered Species in Louisiana (SLOPES), dated October 22, 2014, between the U.S. Army Corps of Engineers, New Orleans and U.S. Fish and Wildlife Service, Ecological Services Office, the Corps has determined that the proposed activity would have no effect on any listed species.

This notice initiates the Essential Fish Habitat (EFH) consultation requirements of the Magnuson-Stevens Fishery Conservation and Management Act. The applicant's proposal would result in the destruction or alteration of N/A acre of EFH utilized by various life stages of aquatic life. Our initial determination is that the proposed action would not have a substantial adverse impact on EFH or federally managed fisheries in the Gulf of Mexico. Our final determination relative to project impacts and the need for mitigation measures is subject to review by and coordination with the National Marine Fisheries Service.

If the proposed work involves deposits of dredged or fill material into navigable waters, the evaluation of the probable impacts will include the application of guidelines established by the Administrator of the Environmental Protection Agency. Also, a certification that the proposed activity will not violate applicable water quality standards will be required from the Department of Environmental Quality, Office of Environmental Services, before a permit is issued.



Any person may request, in writing, within the comment period specified in this notice, that a public hearing be held to consider this application. Requests for public hearings shall state, with particularity, the reasons for holding a public hearing.

You are requested to communicate the information contained in this notice to any other parties whom you deem likely to have interest in the matter.

Darrell S. Barbara  
Chief, Western Evaluation Section  
Regulatory Branch

Enclosure




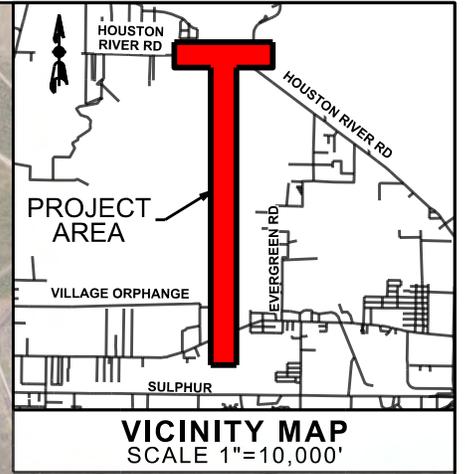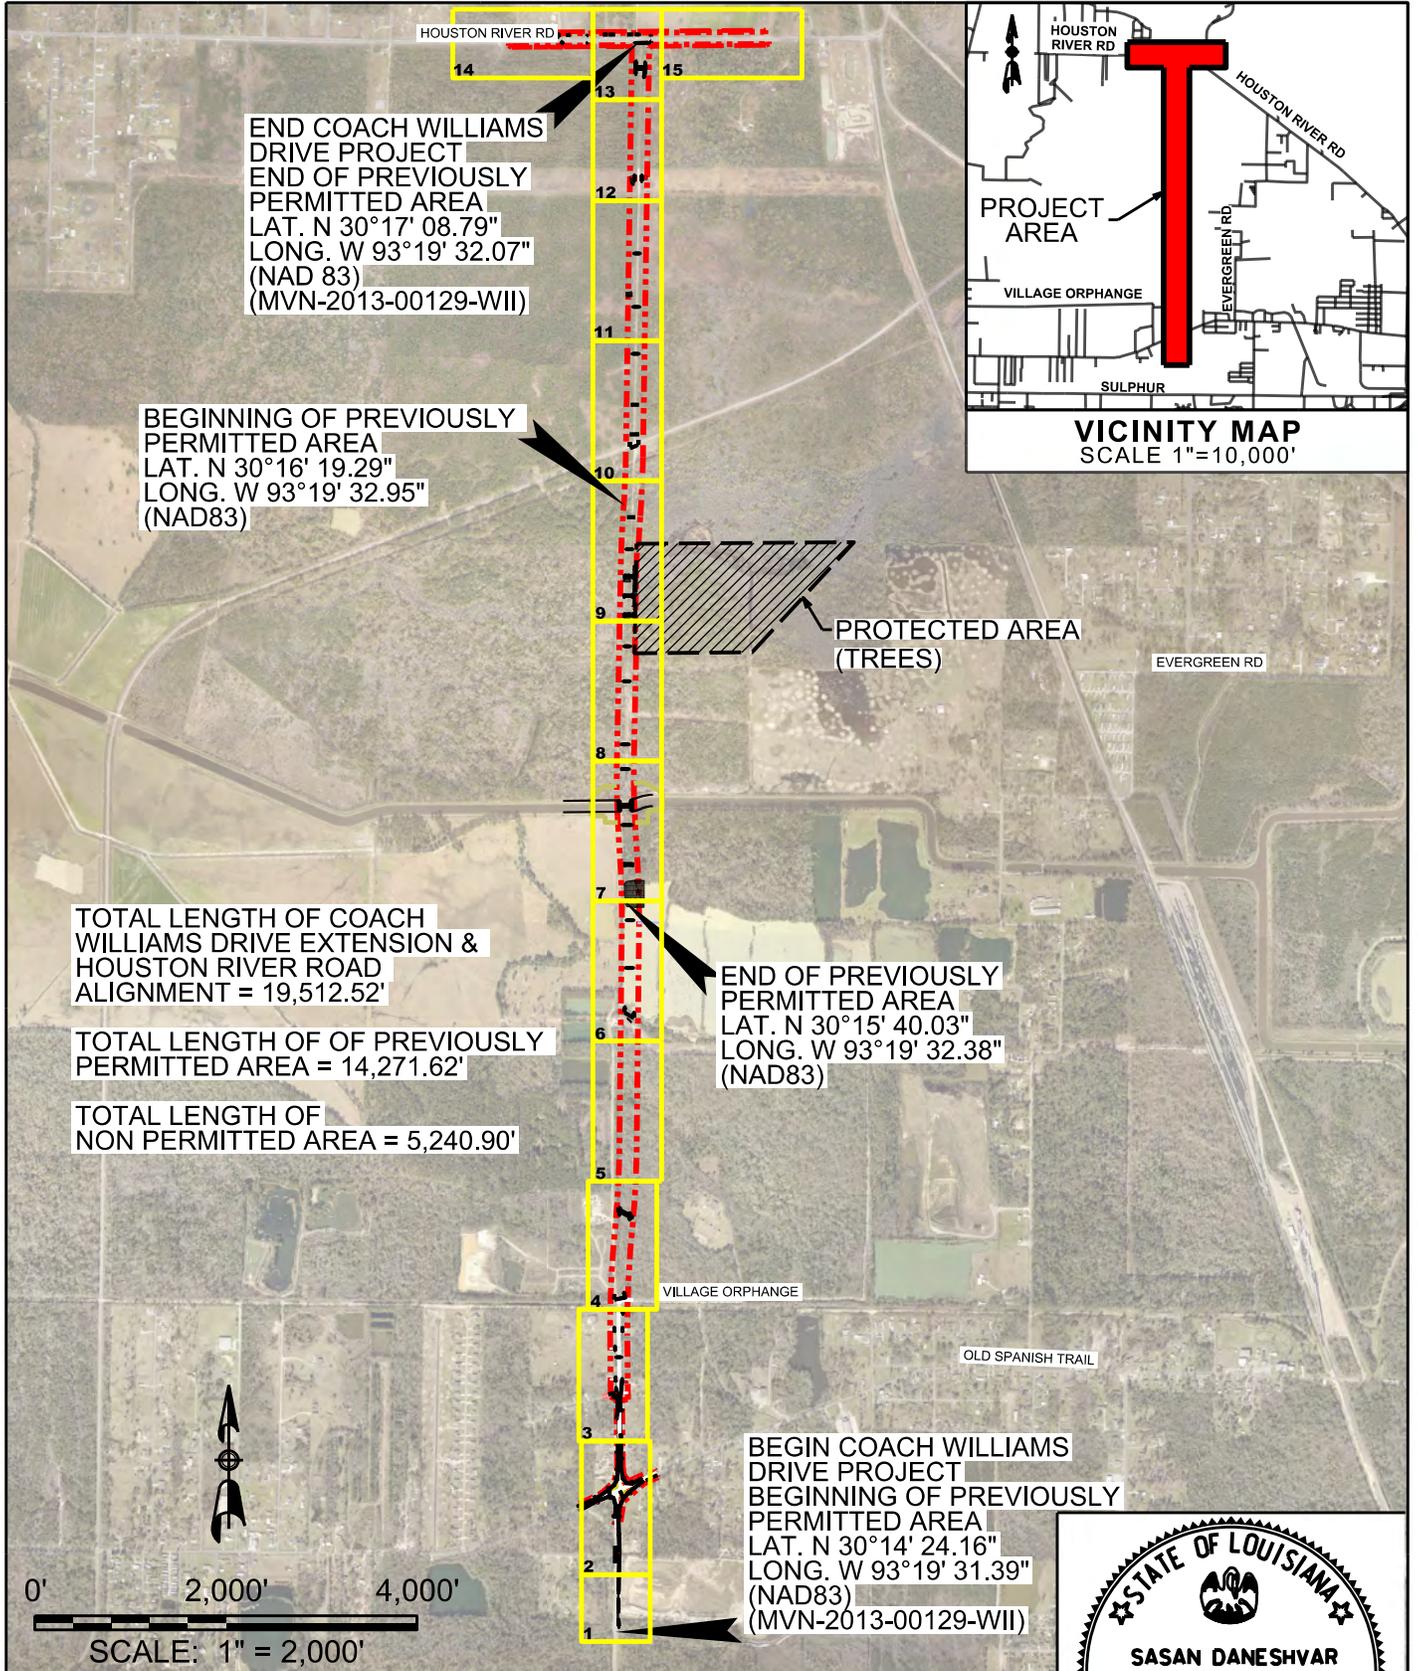


C. H. Fenstermaker & Associates, L.L.C.  
135 Regency Square • Lafayette La. 70508  
Phone: (337) 237-2200 • Fax: (337) 232-3299

**COACH WILLIAMS  
DRIVE EXTENSION  
WETLANDS PERMIT OVERALL**

\* ENGINEER ONLY  
RESPONSIBLE FOR  
ROADWAY  
IMPROVEMENTS AND  
FOOTPRINT.

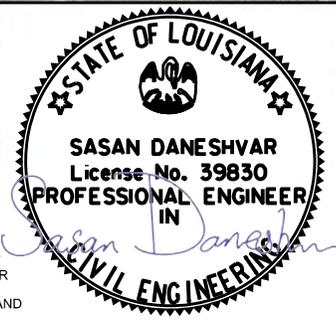

10/14/2016

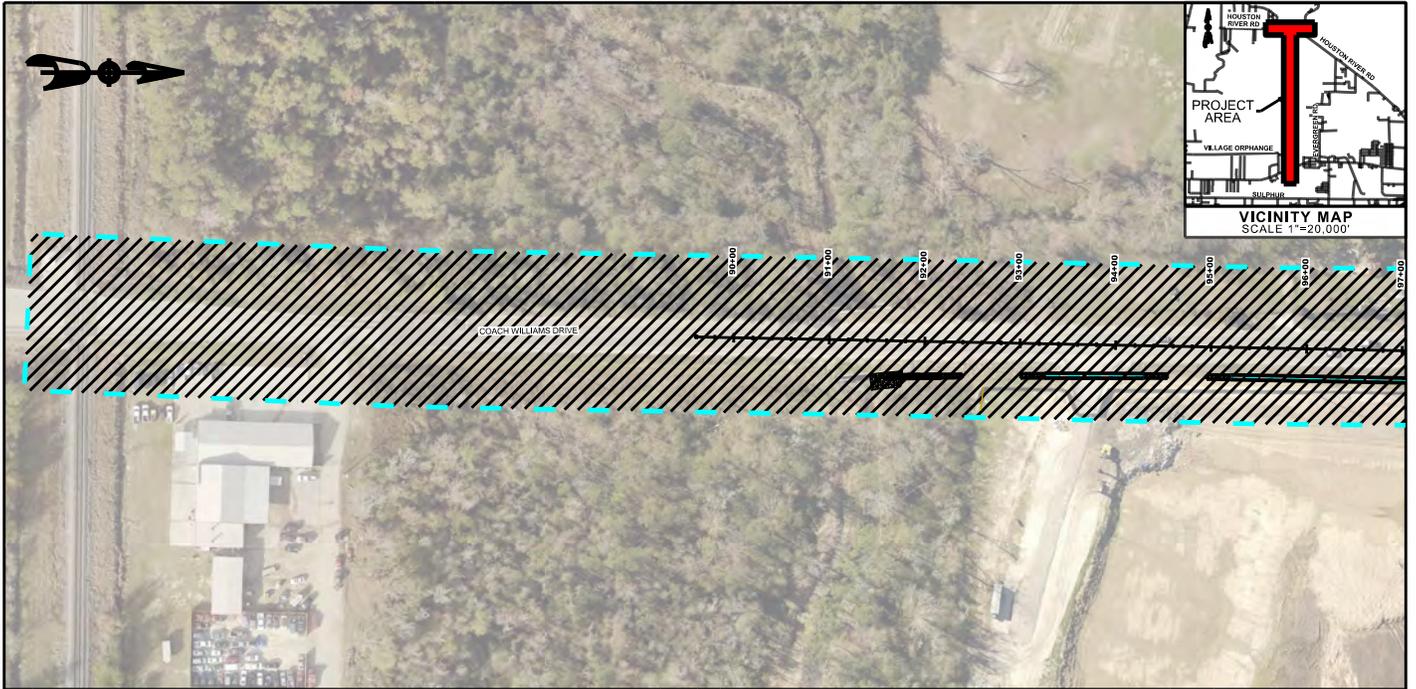


**PLAN VIEW**  
SCALE: 1" = 200'

-  PROPOSED ROADWAY
-  PROPOSED LANE
-  PROPOSED TEMPORARY CONSTRUCTION SERVITUDE

**LEGEND**

-  PROPOSED PERMANENT SERVITUDE
-  PROPOSED PERMANENT RIGHT OF WAY
-  OTHER WATERS

-  PROPOSED CULVERTS AND DRAINAGE INLETS
-  BOTTOMLAND HARDWOOD WETLAND
-  HERBACEOUS WETLANDS
-  PREVIOUSLY PERMITTED (PERMIT MVN-2013-00129-WII)

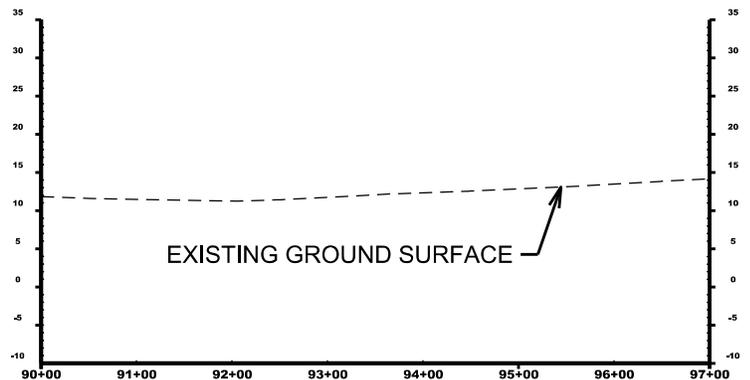

**PROFILE VIEW**  
SCALE: H 1"=200'  
V 1"=100'





C. H. Fenstermaker & Associates, L.L.C.  
135 Regency Square • Lafayette La. 70508  
Phone: (337) 237-2200 • Fax: (337) 232-3299

**COACH WILLIAMS  
DRIVE EXTENSION  
WETLANDS PERMIT  
SHEET NO. 1**




\* ENGINEER ONLY RESPONSIBLE FOR ROADWAY IMPROVEMENTS AND FOOTPRINT.

10/14/2016

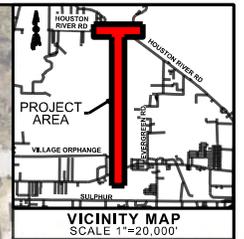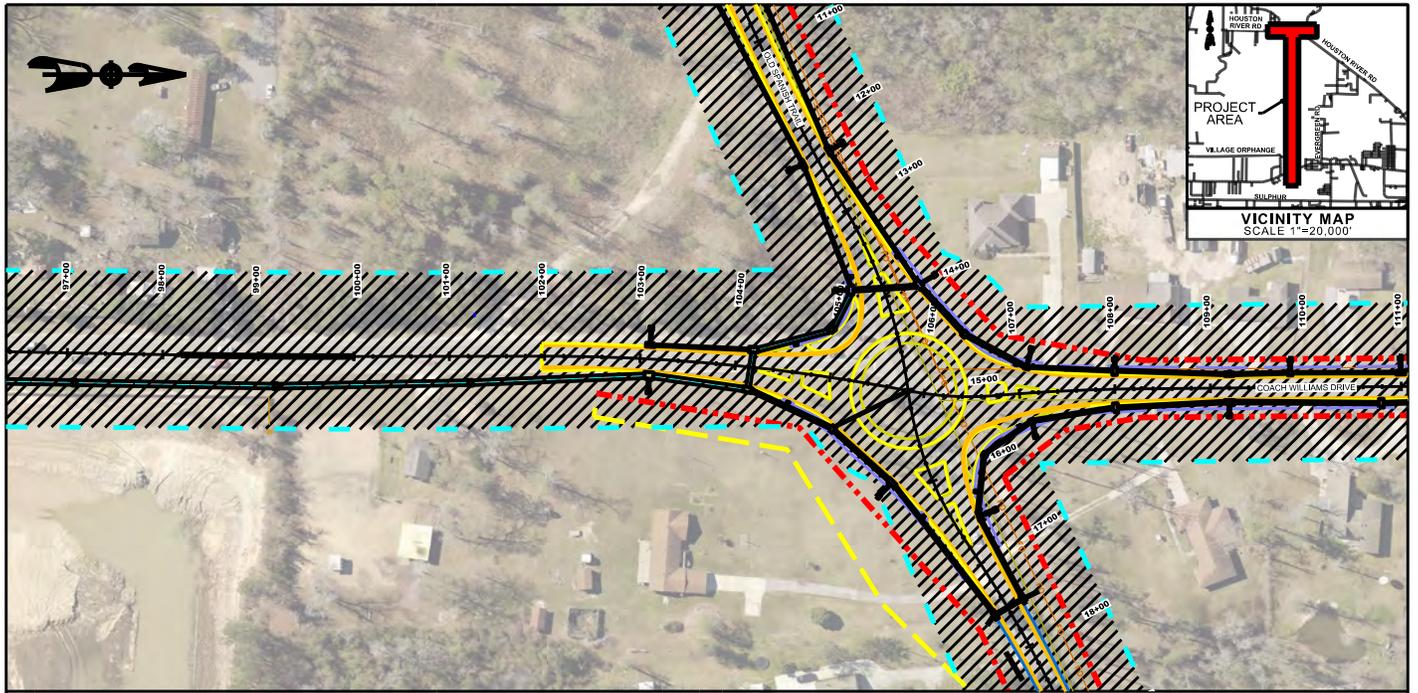

**PLAN VIEW**  
SCALE: 1" = 200'

LEGEND			
	PROPOSED ROADWAY		PROPOSED CULVERTS AND DRAINAGE INLETS
	PROPOSED LANE		PROPOSED PERMANENT SERVITUDE
	PROPOSED TEMPORARY CONSTRUCTION SERVITUDE		PROPOSED PERMANENT RIGHT OF WAY
	OTHER WATERS		BOTTOMLAND HARDWOOD WETLAND
			HERBACEOUS WETLANDS
			PREVIOUSLY PERMITTED (PERMIT MVN-2013-00129-WII)

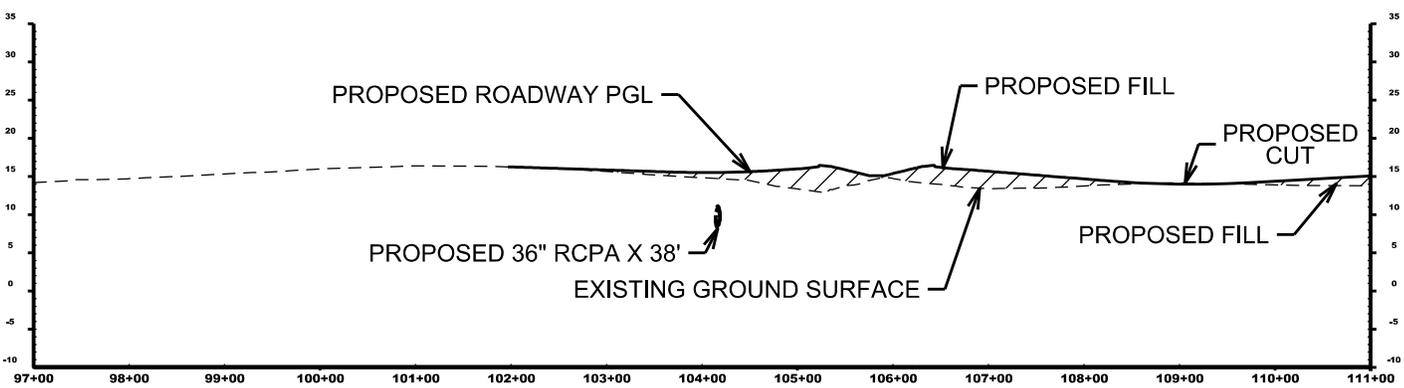

**PROFILE VIEW**  
SCALE: H 1"=200'  
V 1"=100'




C. H. Fenstermaker & Associates, L.L.C.  
135 Regency Square • Lafayette La. 70508  
Phone: (337) 237-2200 • Fax: (337) 232-3299

**COACH WILLIAMS DRIVE EXTENSION**  
**WETLANDS PERMIT**  
**SHEET NO. 2**



\* ENGINEER ONLY RESPONSIBLE FOR ROADWAY IMPROVEMENTS AND FOOTPRINT.


10/14/2016

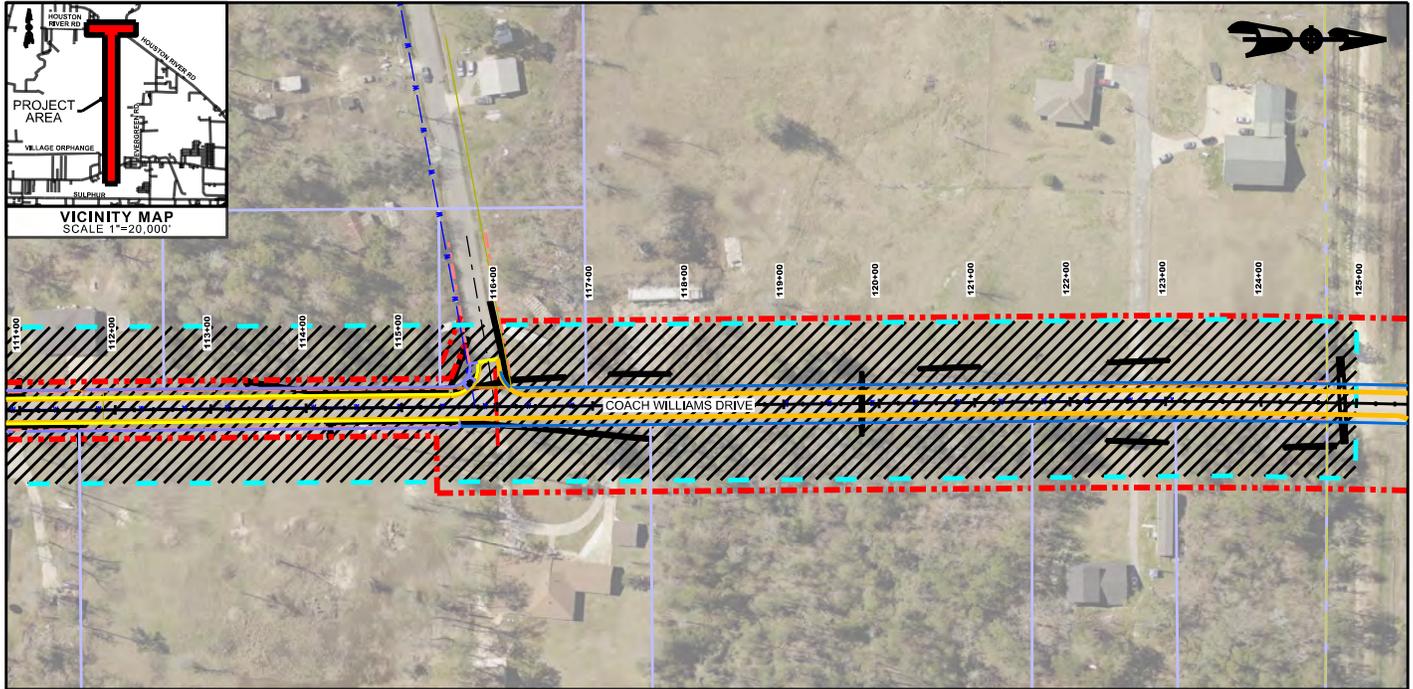

**PLAN VIEW**  
SCALE: 1" = 200'

**LEGEND**

- |                                       |                                 |  |
|---------------------------------------|---------------------------------|--|
| PROPOSED ROADWAY                      | PROPOSED PERMANENT RIGHT OF WAY | HERBACEOUS WETLANDS                              |
| PROPOSED LANE                         | OTHER WATERS                    | PREVIOUSLY PERMITTED (PERMIT MVN-2013-00129-VII) |
| PROPOSED CULVERTS AND DRAINAGE INLETS | BOTTOMLAND HARDWOOD WETLAND     | PROPOSED TEMP. SERVITUDE                         |

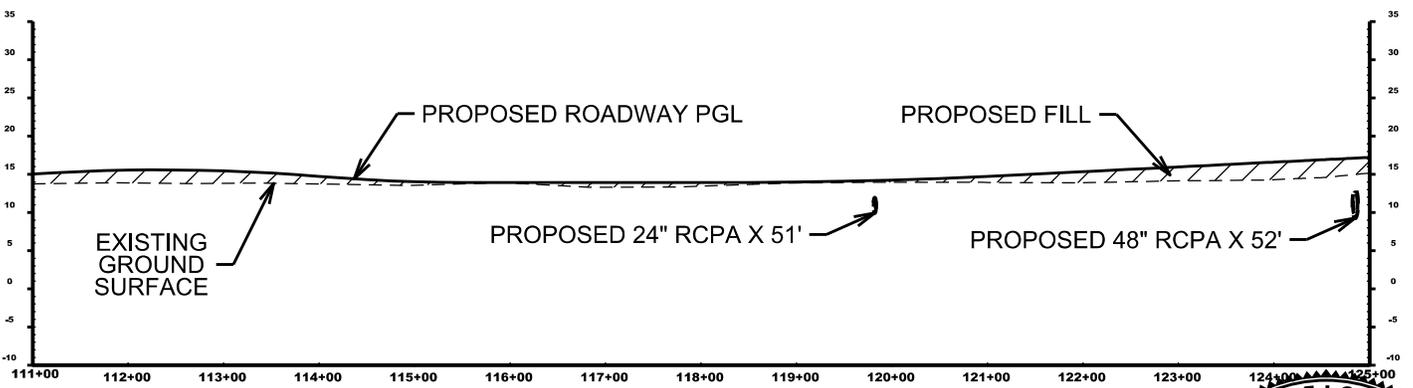

**PROFILE VIEW**  
SCALE: H 1"=200'  
V 1"=100'




C. H. Fenstermaker & Associates, L.L.C.  
135 Regency Square • Lafayette La. 70508  
Phone: (337) 237-2200 • Fax: (337) 232-3299

**COACH WILLIAMS DRIVE EXTENSION**  
**WETLANDS PERMIT**  
SHEET NO. 3


\* ENGINEER ONLY RESPONSIBLE FOR ROADWAY IMPROVEMENTS AND FOOTPRINT.



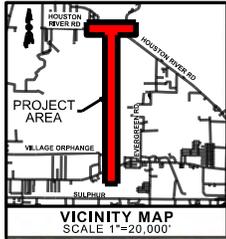

**LEGEND**

- PROPOSED ROADWAY
- PROPOSED LANE
- PROPOSED CULVERTS AND DRAINAGE INLETS
- PROPOSED PERMANENT RIGHT OF WAY
- OTHER WATERS
- BOTTOMLAND HARDWOOD WETLAND
- HERBACEOUS WETLANDS
- PREVIOUSLY PERMITTED (PERMIT MVN-2013-00129-VII)
- PROPOSED TEMP. SERVITUDE

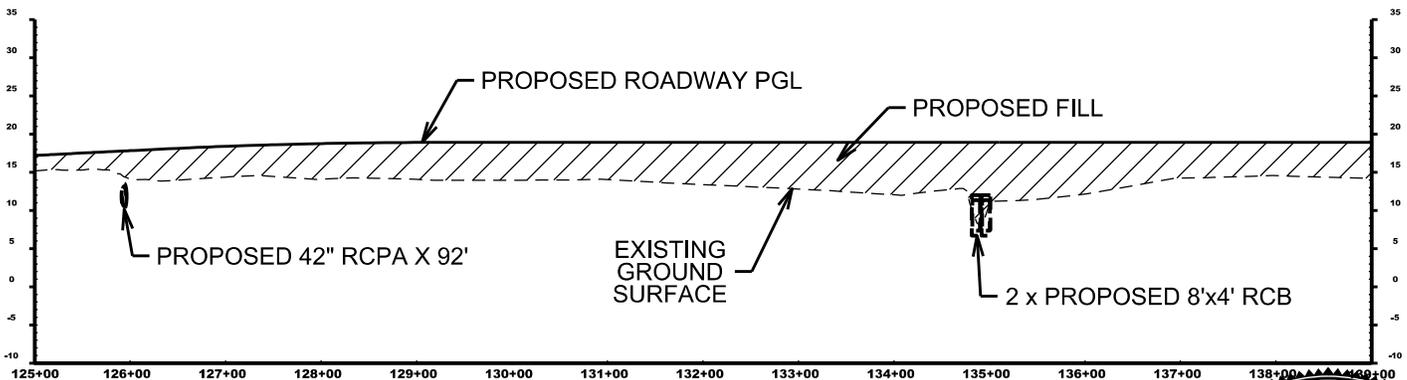


C. H. Fenstermaker & Associates, L.L.C.  
135 Regency Square • Lafayette La. 70508  
Phone: (337) 237-2200 • Fax: (337) 232-3299

**COACH WILLIAMS DRIVE EXTENSION**  
**WETLANDS PERMIT**  
SHEET NO. 4


\* ENGINEER ONLY RESPONSIBLE FOR ROADWAY IMPROVEMENTS AND FOOTPRINT.

10/14/2016

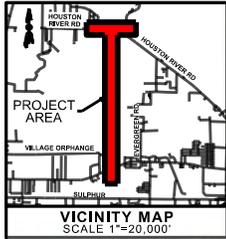

**LEGEND**

- |                                       |                                 |  |
|---------------------------------------|---------------------------------|--|
| PROPOSED ROADWAY                      | PROPOSED PERMANENT RIGHT OF WAY | HERBACEOUS WETLANDS                              |
| PROPOSED LANE                         | OTHER WATERS                    | PREVIOUSLY PERMITTED (PERMIT MVN-2013-00129-VII) |
| PROPOSED CULVERTS AND DRAINAGE INLETS | BOTTOMLAND HARDWOOD WETLAND     | PROPOSED TEMP. SERVITUDE                         |

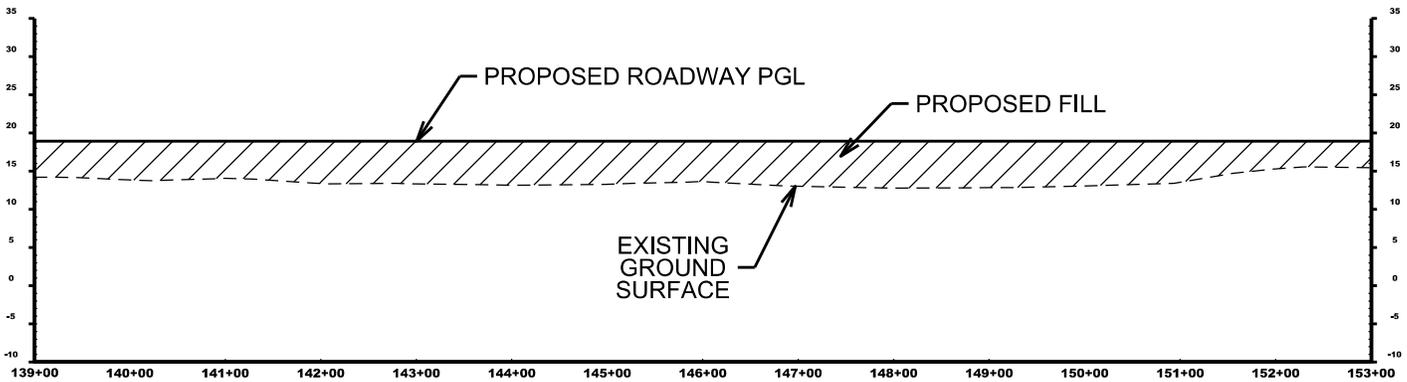

C. H. Fenstermaker & Associates, L.L.C.  
135 Regency Square • Lafayette La. 70508  
Phone: (337) 237-2200 • Fax: (337) 232-3299

**COACH WILLIAMS DRIVE EXTENSION**  
**WETLANDS PERMIT**  
SHEET NO. 5




\* ENGINEER ONLY RESPONSIBLE FOR ROADWAY IMPROVEMENTS AND FOOTPRINT.



**PLAN VIEW**  
SCALE: 1" = 200'

**LEGEND**

- |                                       |                                 |  |
|---------------------------------------|---------------------------------|--|
| PROPOSED ROADWAY                      | PROPOSED PERMANENT RIGHT OF WAY | HERBACEOUS WETLANDS                              |
| PROPOSED LANE                         | OTHER WATERS                    | PREVIOUSLY PERMITTED (PERMIT MVN-2013-00129-VII) |
| PROPOSED CULVERTS AND DRAINAGE INLETS | BOTTOMLAND HARDWOOD WETLAND     | PROPOSED TEMP. SERVITUDE                         |

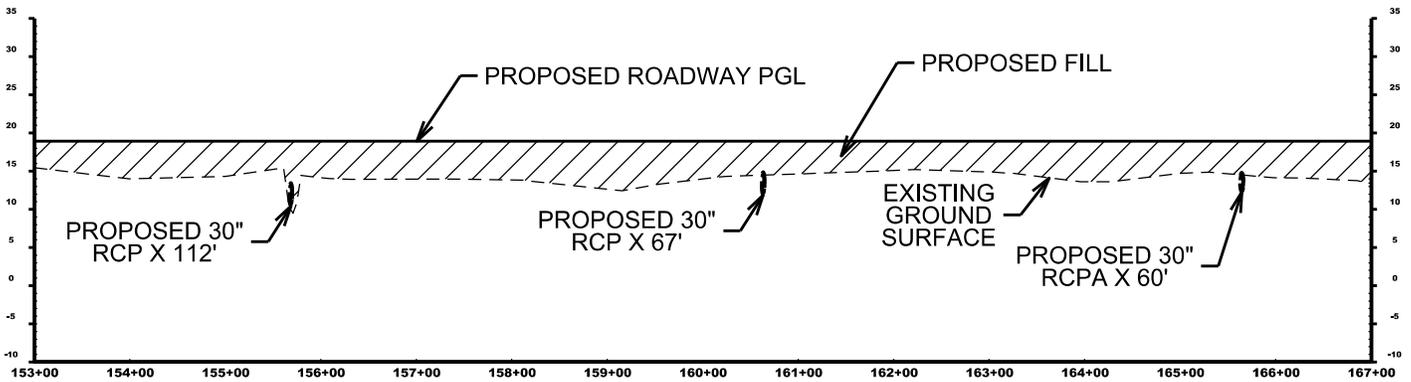

**PROFILE VIEW**  
SCALE: H 1"=200'  
V 1"=100'




C. H. Fenstermaker & Associates, L.L.C.  
135 Regency Square • Lafayette La. 70508  
Phone: (337) 237-2200 • Fax: (337) 232-3299

**COACH WILLIAMS DRIVE EXTENSION**  
**WETLANDS PERMIT**  
SHEET NO. 6

\* ENGINEER ONLY RESPONSIBLE FOR ROADWAY IMPROVEMENTS AND FOOTPRINT.




10/14/2016

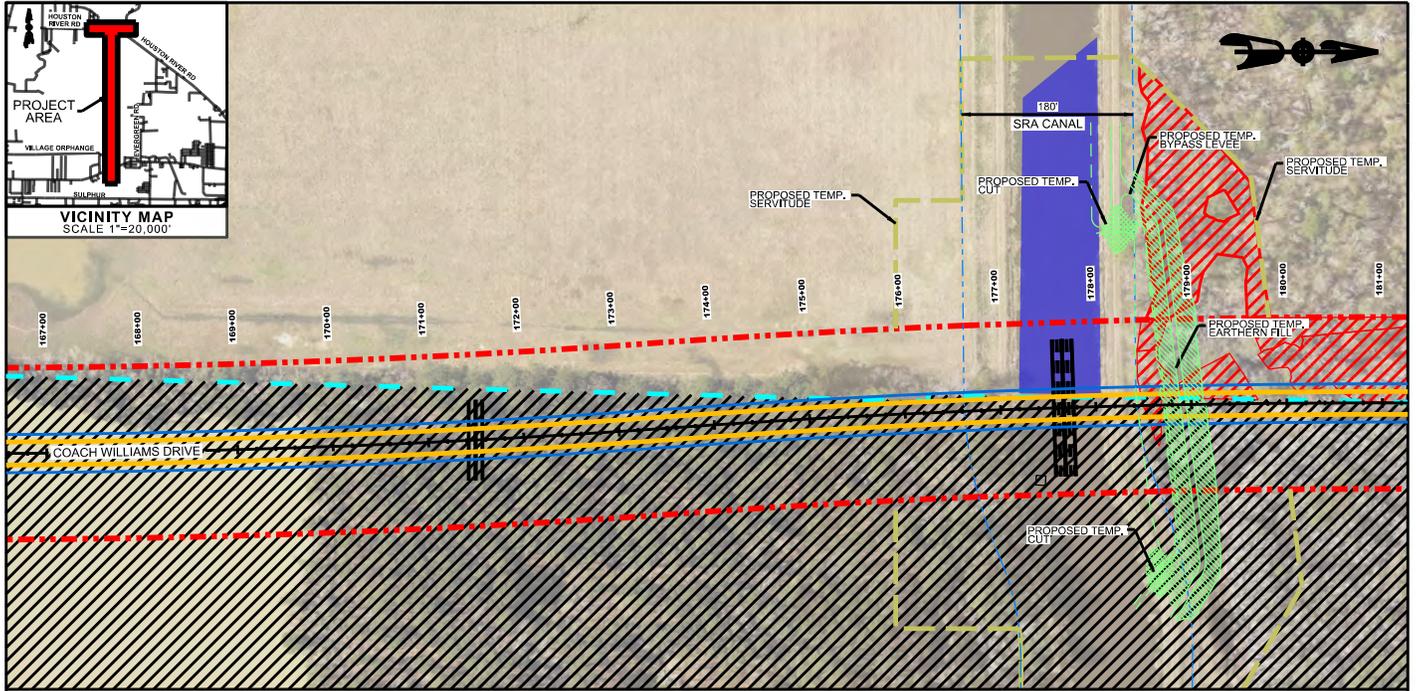

**PLAN VIEW**  
SCALE: 1" = 200'

**LEGEND**

- |                                       |                                 |  |
|---------------------------------------|---------------------------------|--|
| PROPOSED ROADWAY                      | PROPOSED PERMANENT RIGHT OF WAY | HERBACEOUS WETLANDS                              |
| PROPOSED LANE                         | OTHER WATERS                    | PREVIOUSLY PERMITTED (PERMIT MVN-2013-00129-VII) |
| PROPOSED CULVERTS AND DRAINAGE INLETS | BOTTOMLAND HARDWOOD WETLAND     | PROPOSED TEMP. SERVITUDE                         |

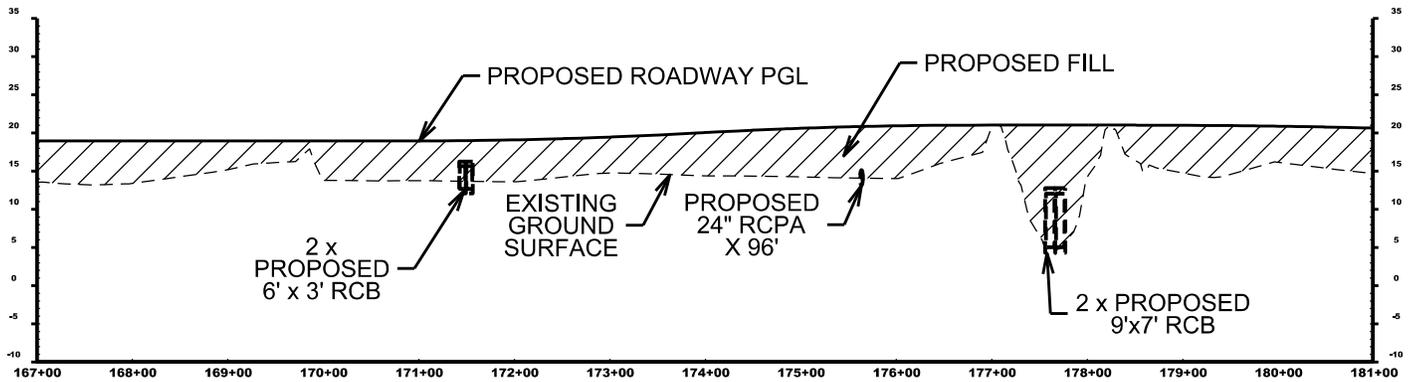

RCB: REINFORCED CONCRETE BOX

**PROFILE VIEW**

SCALE: H 1"=200'  
V 1"=100'




C. H. Fenstermaker & Associates, L.L.C.  
135 Regency Square • Lafayette La. 70508  
Phone: (337) 237-2200 • Fax: (337) 232-3299

**COACH WILLIAMS DRIVE EXTENSION**  
WETLANDS PERMIT  
SHEET NO. 7

\* ENGINEER ONLY RESPONSIBLE FOR ROADWAY IMPROVEMENTS AND FOOTPRINT.




10/14/2016

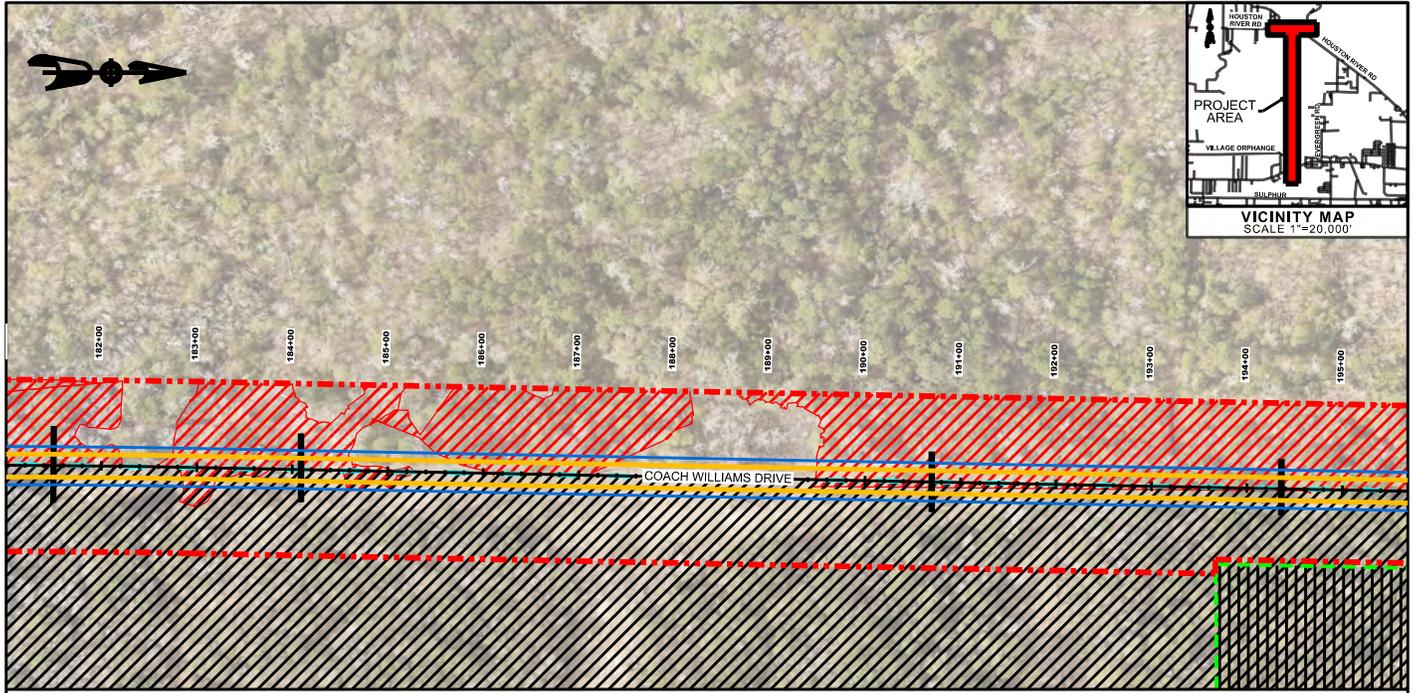

**PLAN VIEW**  
SCALE: 1" = 200'

**LEGEND**

- |                                       |                                 |   |
|---------------------------------------|---------------------------------|---|
| PROPOSED ROADWAY                      | PROPOSED PERMANENT RIGHT OF WAY | HERBACEOUS WETLANDS                               |
| PROPOSED LANE                         | OTHER WATERS                    | PREVIOUSLY PERMITTED (PERMIT MVN-2013-00129-VIII) |
| PROPOSED CULVERTS AND DRAINAGE INLETS | BOTTOMLAND HARDWOOD WETLAND     | PROTECTED AREA (TREES)                            |

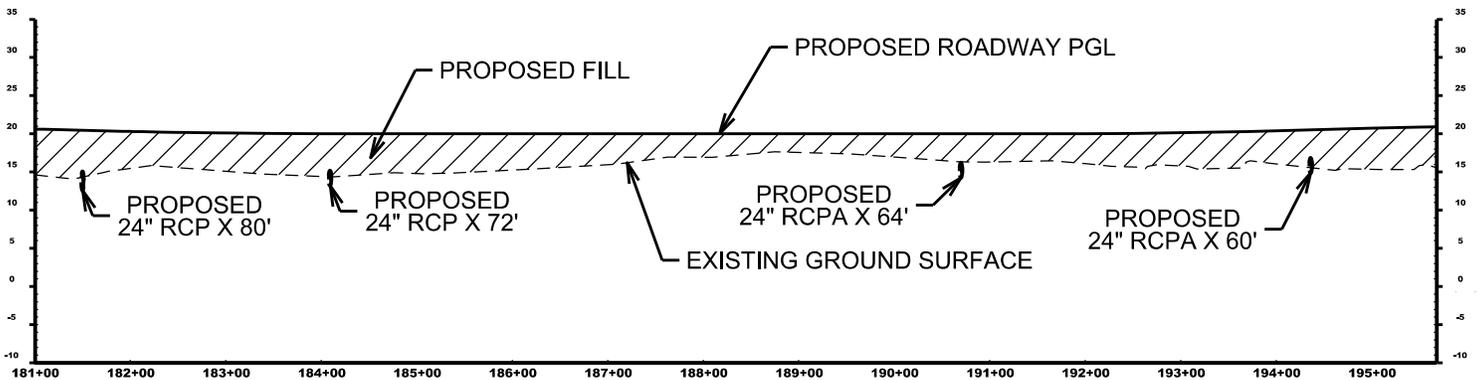

**PROFILE VIEW**  
SCALE: H 1"=200'  
V 1"=100'




C. H. Fenstermaker & Associates, L.L.C.  
135 Regency Square • Lafayette La. 70508  
Phone: (337) 237-2200 • Fax: (337) 232-3299

**COACH WILLIAMS DRIVE EXTENSION**  
WETLANDS PERMIT  
SHEET NO. 8

\* ENGINEER ONLY RESPONSIBLE FOR ROADWAY IMPROVEMENTS AND FOOTPRINT.



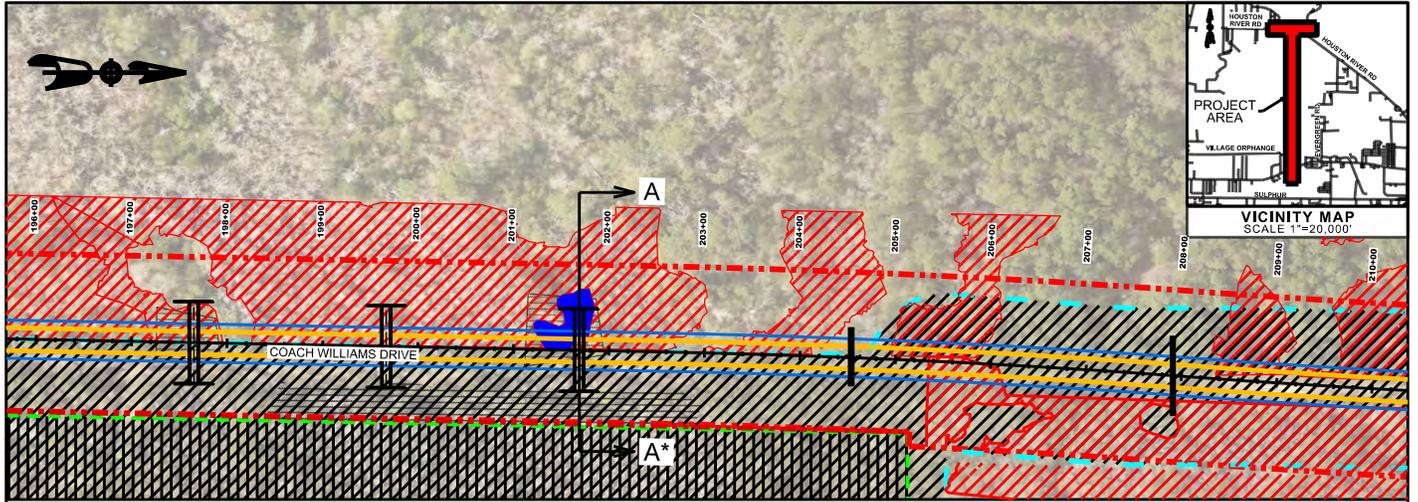


**PLAN VIEW**  
SCALE: 1" = 200'

**LEGEND**


- PROPOSED ROADWAY
- PROPOSED LANE
- PROPOSED CULVERTS AND DRAINAGE INLETS
- PROPOSED PERMANENT RIGHT OF WAY
- OTHER WATERS
- BOTTOMLAND HARDWOOD WETLAND
- HERBACEOUS WETLANDS
- PREVIOUSLY PERMITTED (PERMIT MVN-2013-00129-VII)
- PROTECTED AREA (TREES)

**PROFILE VIEW**

SCALE: H 1"=200'  
V 1"=100'

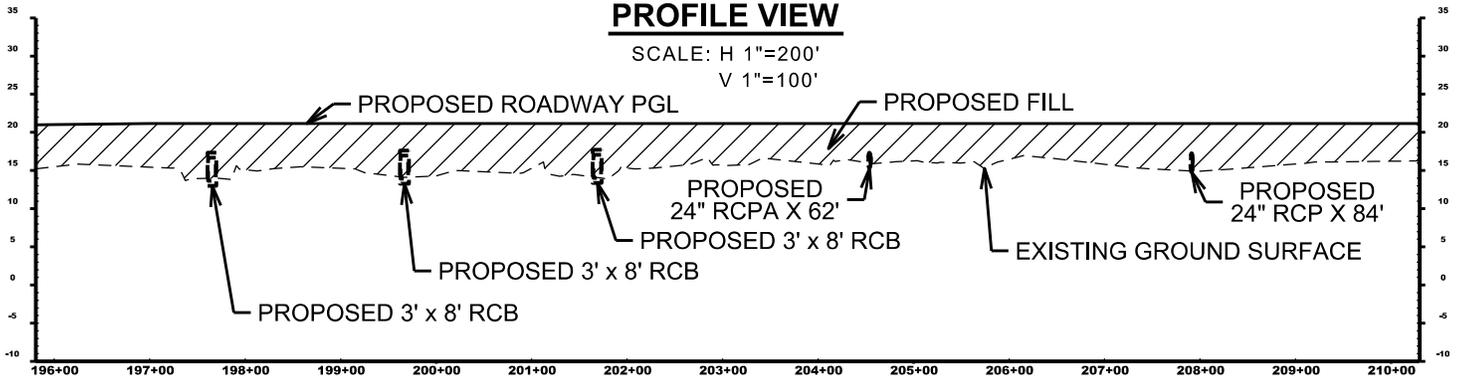

PROJECTED & ADOPTED  $\bar{C}$

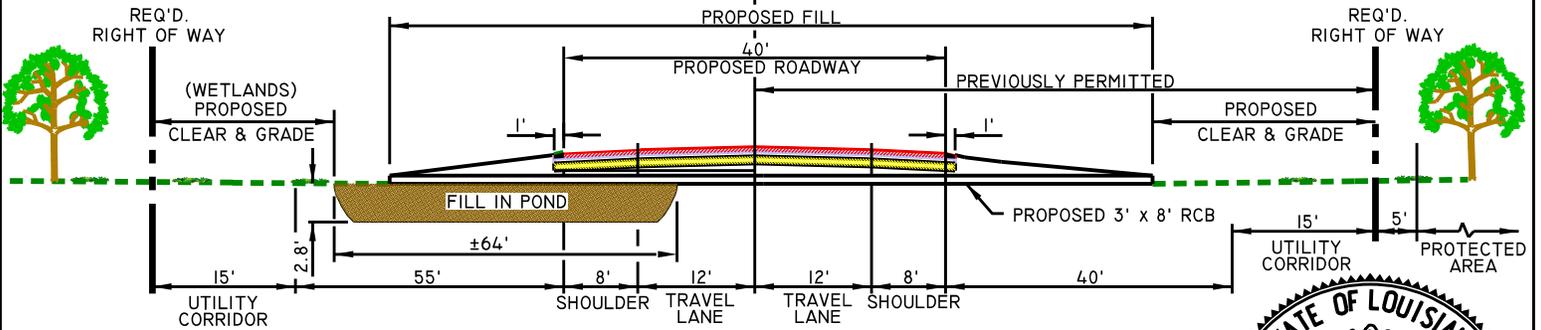

**SECTION A-A\***  
STATION 201+69  
N.T.S

RCB: REINFORCED CONCRETE BOX




C. H. Fenstermaker & Associates, L.L.C.  
135 Regency Square • Lafayette La. 70508  
Phone: (337) 237-2200 • Fax: (337) 232-3299

**COACH WILLIAMS DRIVE EXTENSION**  
WETLANDS PERMIT  
SHEET NO. 9

\* ENGINEER ONLY RESPONSIBLE FOR ROADWAY IMPROVEMENTS AND FOOTPRINT.




10/14/2016

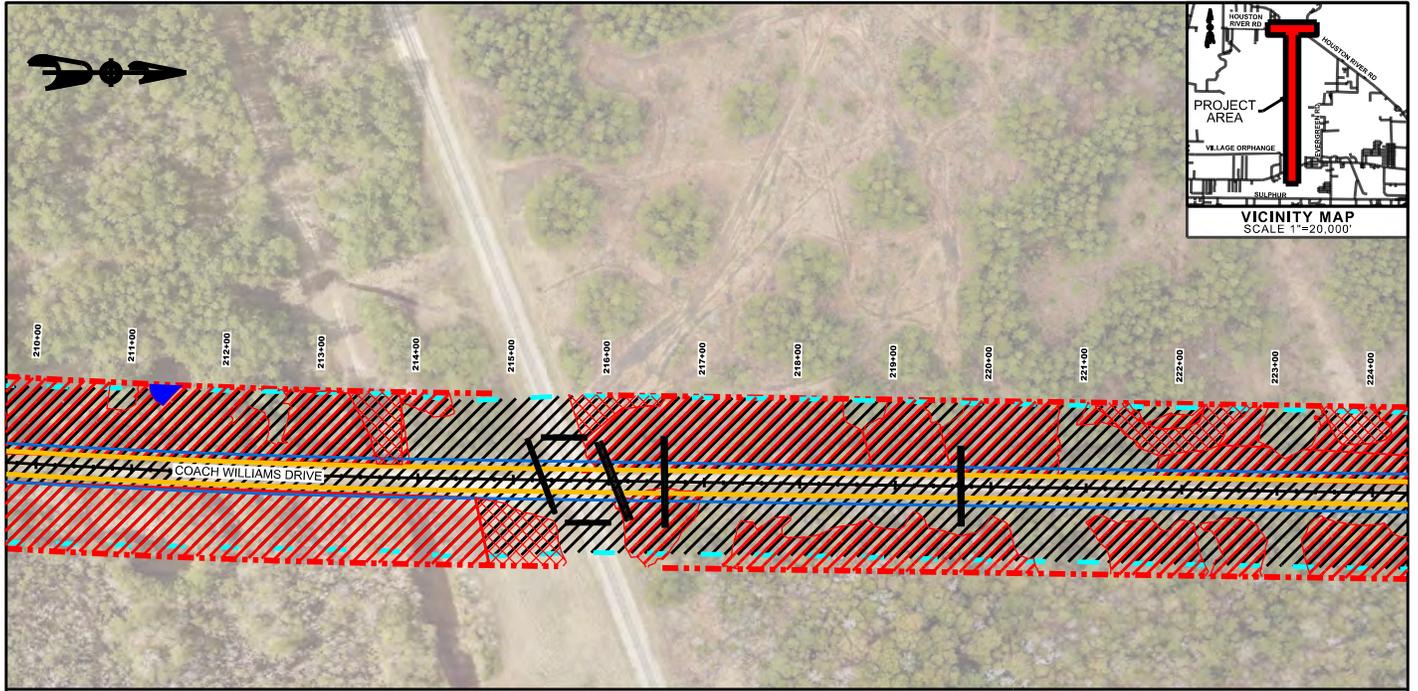

**PLAN VIEW**  
SCALE: 1" = 200'

**LEGEND**

- |                                       |                                 |   |
|---------------------------------------|---------------------------------|---|
| PROPOSED ROADWAY                      | PROPOSED PERMANENT RIGHT OF WAY | HERBACEOUS WETLANDS                               |
| PROPOSED LANE                         | OTHER WATERS                    | PREVIOUSLY PERMITTED (PERMIT MVN-2013-00129-VIII) |
| PROPOSED CULVERTS AND DRAINAGE INLETS | BOTTOMLAND HARDWOOD WETLAND     |   |

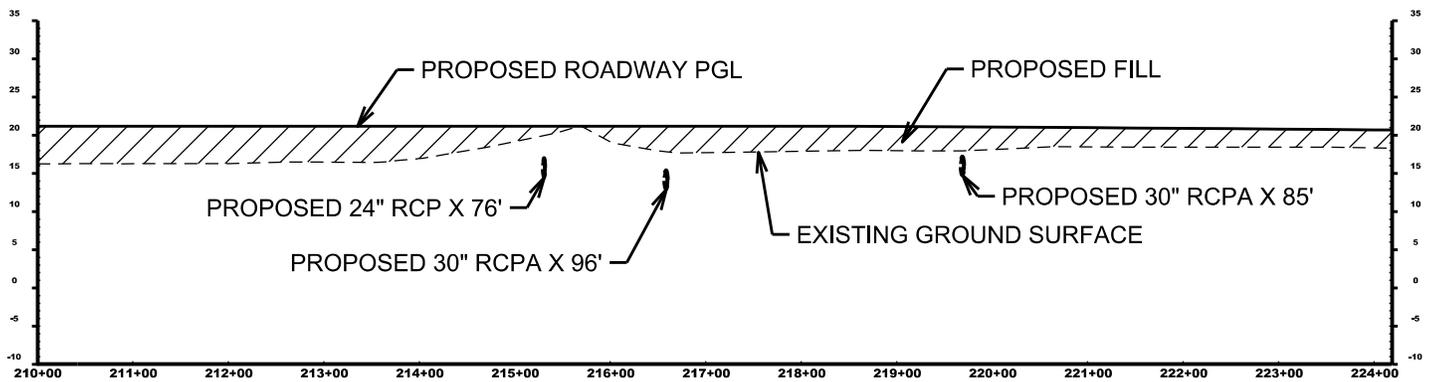

**PROFILE VIEW**


SCALE: H 1"=200'  
V 1"=100'

RCPA= REINFORCED CONCRETE PIPE-ARCH




C. H. Fenstermaker & Associates, L.L.C.  
135 Regency Square • Lafayette La. 70508  
Phone: (337) 237-2200 • Fax: (337) 232-3299

**COACH WILLIAMS DRIVE EXTENSION**  
**WETLANDS PERMIT**  
**SHEET NO. 10**

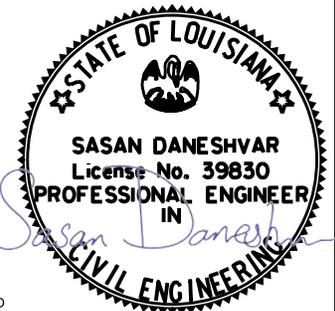


\* ENGINEER ONLY RESPONSIBLE FOR ROADWAY IMPROVEMENTS AND FOOTPRINT.

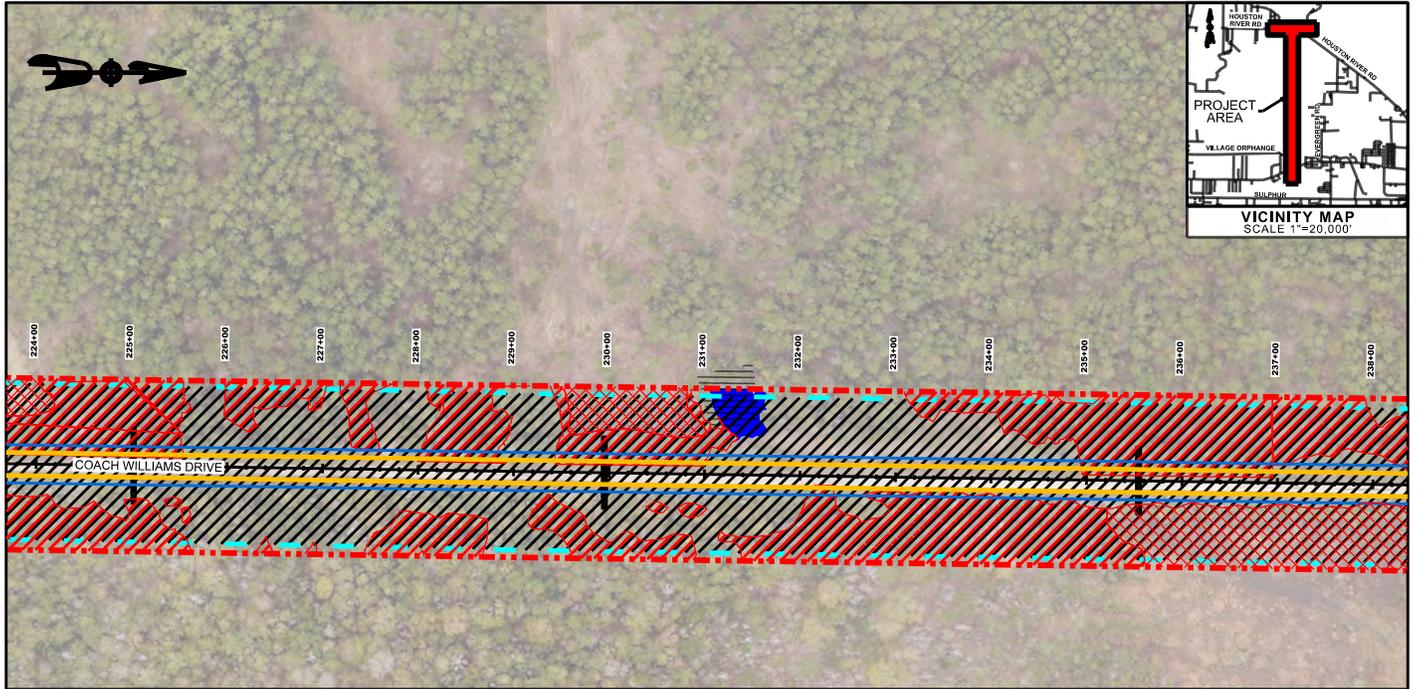

**PLAN VIEW**  
SCALE: 1" = 200'

**LEGEND**

- |                                       |                                 |   |
|---------------------------------------|---------------------------------|---|
| PROPOSED ROADWAY                      | PROPOSED PERMANENT RIGHT OF WAY | HERBACEOUS WETLANDS                               |
| PROPOSED LANE                         | OTHER WATERS                    | PREVIOUSLY PERMITTED (PERMIT MVN-2013-00129-VIII) |
| PROPOSED CULVERTS AND DRAINAGE INLETS | BOTTOMLAND HARDWOOD WETLAND     |   |

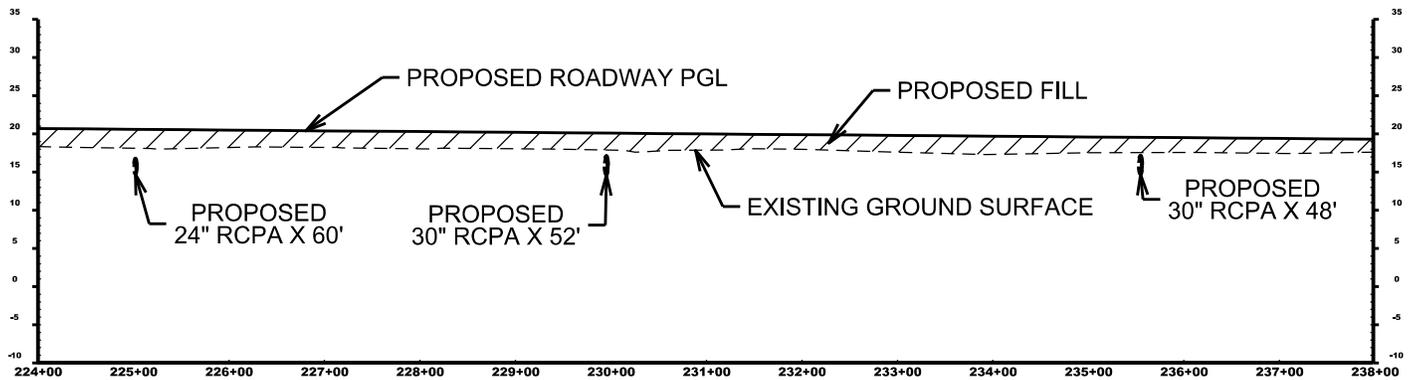


**PROFILE VIEW**  
SCALE: H 1"=200'  
V 1"=100'




C. H. Fenstermaker & Associates, L.L.C.  
135 Regency Square • Lafayette La. 70508  
Phone: (337) 237-2200 • Fax: (337) 232-3299

**COACH WILLIAMS DRIVE EXTENSION**  
**WETLANDS PERMIT**  
**SHEET NO. 11**

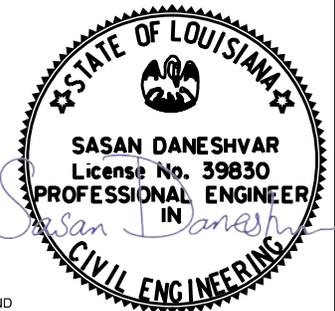


\* ENGINEER ONLY RESPONSIBLE FOR ROADWAY IMPROVEMENTS AND FOOTPRINT.

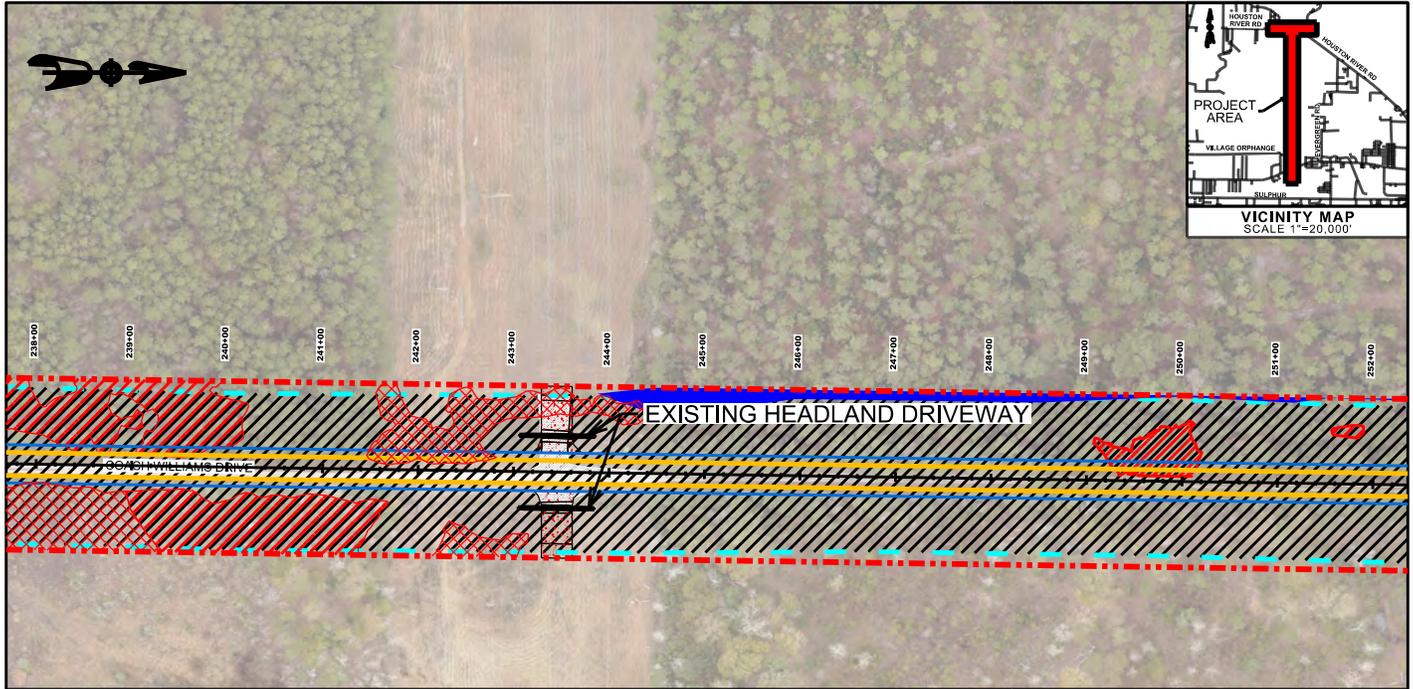

**PLAN VIEW**  
SCALE: 1" = 200'

**LEGEND**

- |                                       |                                 |   |
|---------------------------------------|---------------------------------|---|
| PROPOSED ROADWAY                      | PROPOSED PERMANENT RIGHT OF WAY | HERBACEOUS WETLANDS                               |
| PROPOSED LANE                         | OTHER WATERS                    | PREVIOUSLY PERMITTED (PERMIT MVN-2013-00129-VIII) |
| PROPOSED CULVERTS AND DRAINAGE INLETS | BOTTOMLAND HARDWOOD WETLAND     |   |

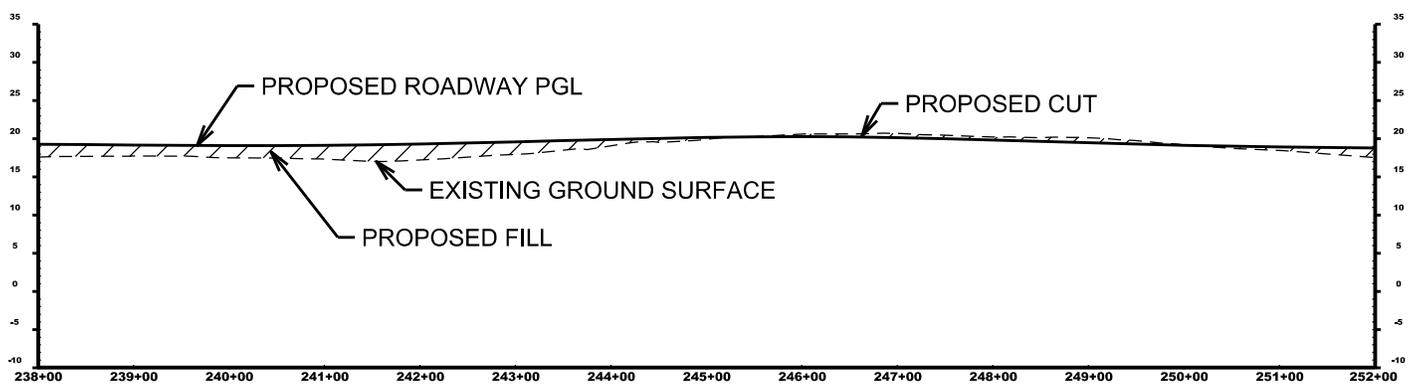


**PROFILE VIEW**  
SCALE: H 1"=200'  
V 1"=100'




C. H. Fenstermaker & Associates, L.L.C.  
135 Regency Square • Lafayette La. 70508  
Phone: (337) 237-2200 • Fax: (337) 232-3299

**COACH WILLIAMS  
DRIVE EXTENSION  
WETLANDS PERMIT  
SHEET NO. 12**

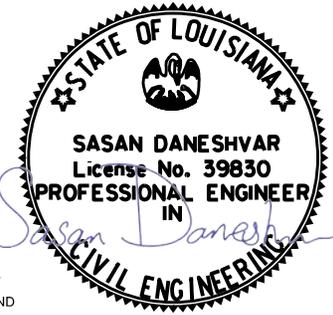


\* ENGINEER ONLY RESPONSIBLE FOR ROADWAY IMPROVEMENTS AND FOOTPRINT.

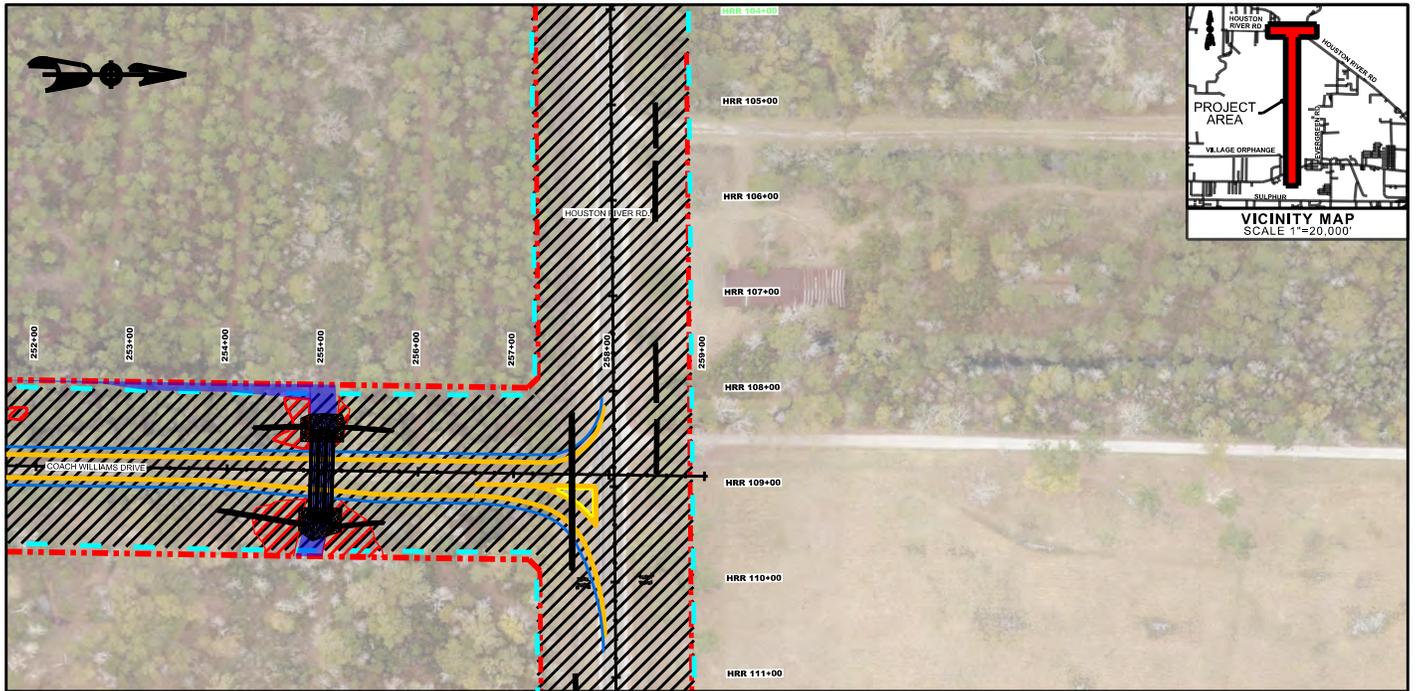

**PLAN VIEW**  
SCALE: 1" = 200'

**LEGEND**

- PROPOSED ROADWAY
- PROPOSED LANE
- PROPOSED CULVERTS AND DRAINAGE INLETS
- PROPOSED PERMANENT RIGHT OF WAY
- OTHER WATERS
- BOTTOMLAND HARDWOOD WETLAND
- HERBACEOUS WETLANDS
- PREVIOUSLY PERMITTED (PERMIT MVN-2013-00129-VIII)

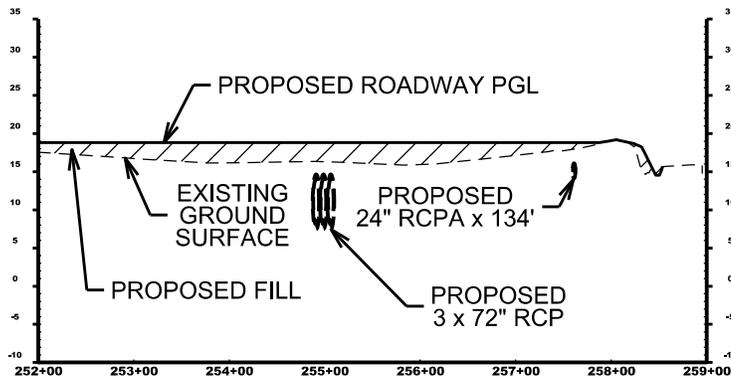

RCP: REINFORCED CONCRETE PIPE

**PROFILE VIEW**  
SCALE: H 1"=200'  
V 1"=100'




C. H. Fenstermaker & Associates, L.L.C.  
135 Regency Square • Lafayette La. 70508  
Phone: (337) 237-2200 • Fax: (337) 232-3299

**COACH WILLIAMS  
DRIVE EXTENSION**  
WETLANDS PERMIT  
SHEET NO. 13


\* ENGINEER ONLY  
RESPONSIBLE FOR  
ROADWAY  
IMPROVEMENTS AND  
FOOTPRINT.



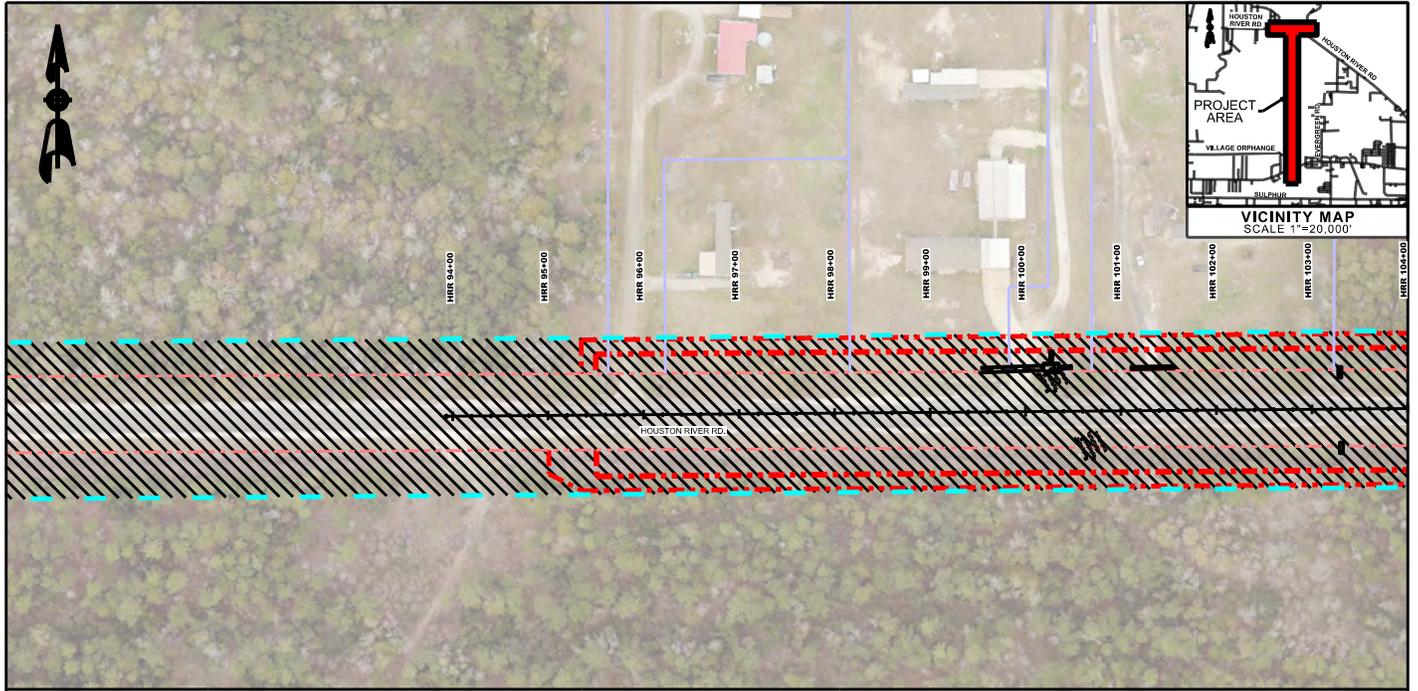

**LEGEND**


- PROPOSED ROADWAY
- PROPOSED LANE
- PROPOSED CULVERTS AND DRAINAGE INLETS
- PROPOSED PERMANENT RIGHT OF WAY
- OTHER WATERS
- BOTTOMLAND HARDWOOD WETLAND
- HERBACEOUS WETLANDS
- PREVIOUSLY PERMITTED (PERMIT MVN-2013-00129-VIII)

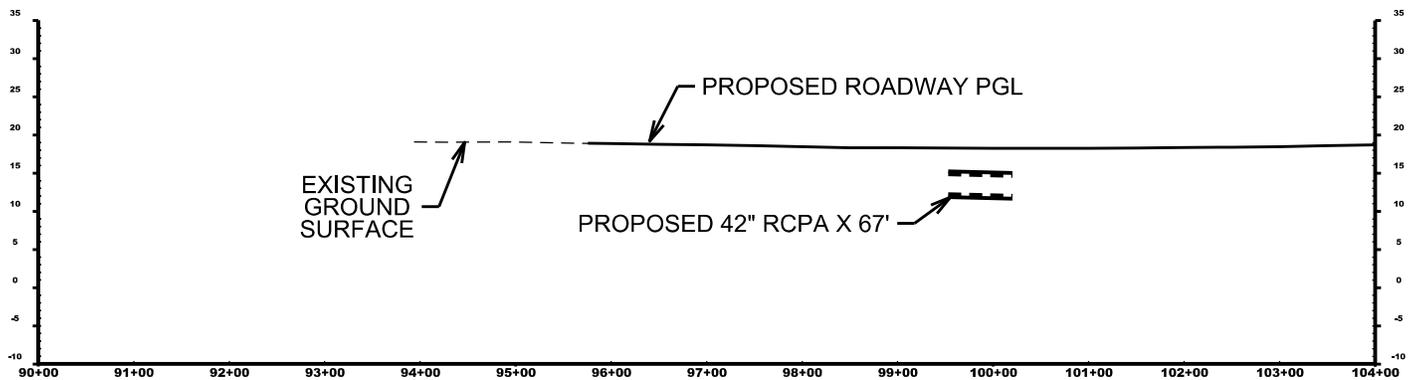


C. H. Fenstermaker & Associates, L.L.C.  
135 Regency Square • Lafayette La. 70508  
Phone: (337) 237-2200 • Fax: (337) 232-3299

**COACH WILLIAMS  
DRIVE EXTENSION  
WETLANDS PERMIT  
SHEET NO. 14**

\* ENGINEER ONLY  
RESPONSIBLE FOR  
ROADWAY  
IMPROVEMENTS AND  
FOOTPRINT.

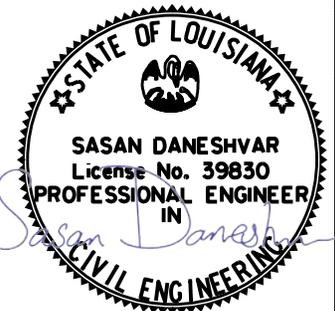


10/14/2016

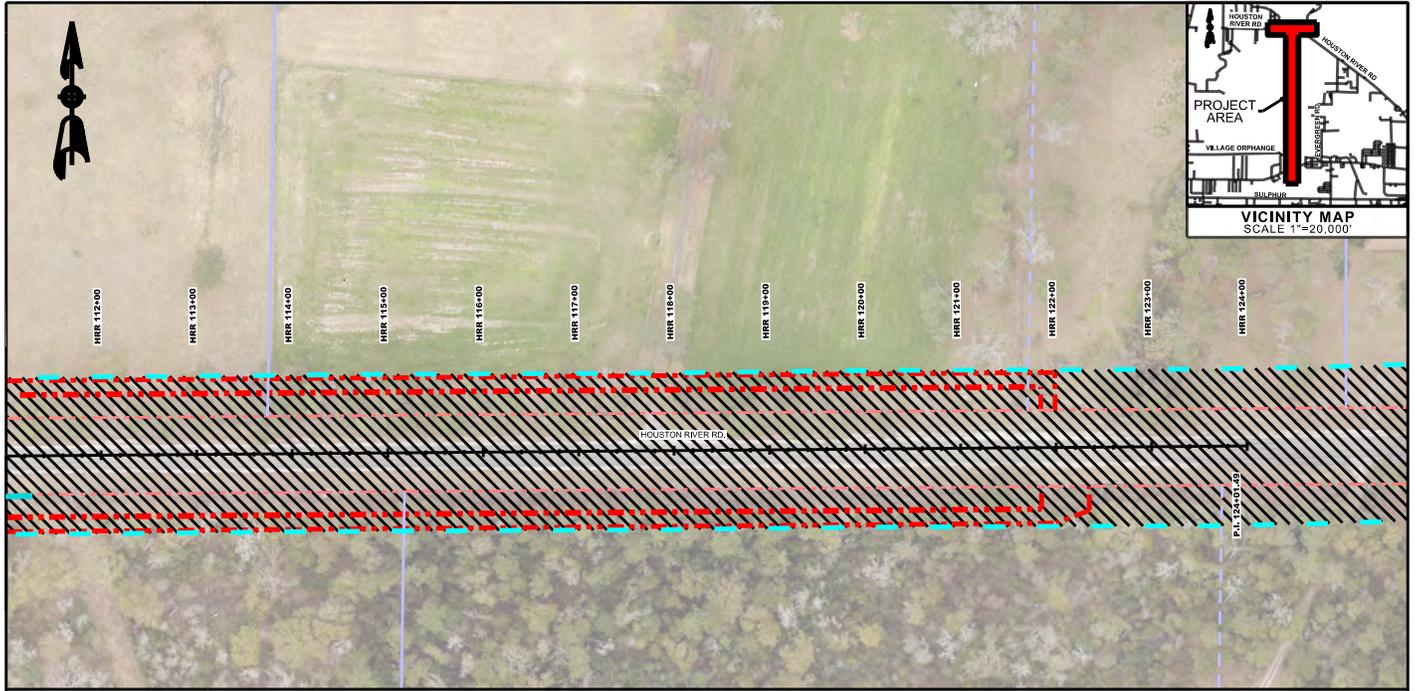

**PLAN VIEW**  
SCALE: 1" = 200'

**LEGEND**

- |                                       |                                 |   |
|---------------------------------------|---------------------------------|---|
| PROPOSED ROADWAY                      | PROPOSED PERMANENT RIGHT OF WAY | HERBACEOUS WETLANDS                               |
| PROPOSED LANE                         | OTHER WATERS                    | PREVIOUSLY PERMITTED (PERMIT MVN-2013-00129-VIII) |
| PROPOSED CULVERTS AND DRAINAGE INLETS | BOTTOMLAND HARDWOOD WETLAND     |   |

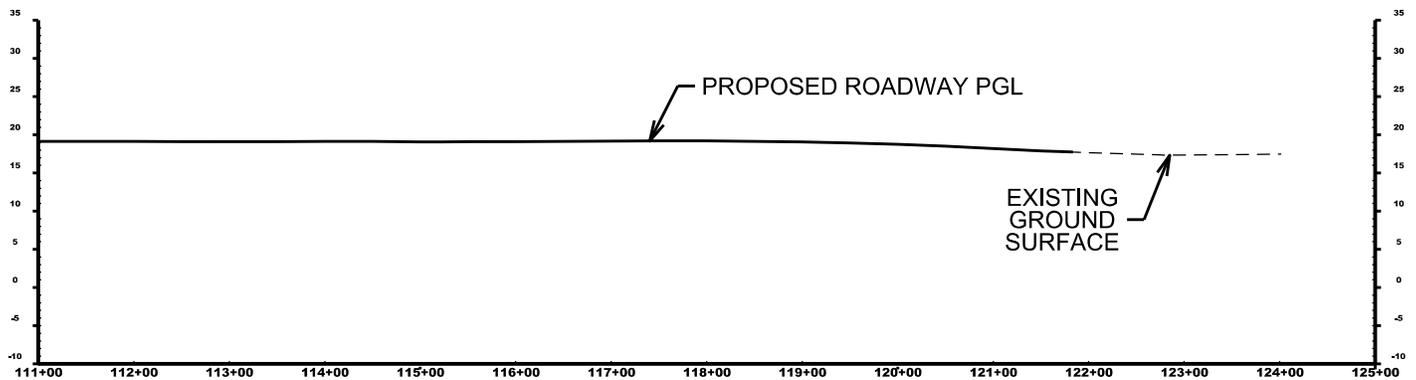

**HOUSTON RIVER RD. PROFILE VIEW**

SCALE: H 1"=200'  
V 1"=100'




C. H. Fenstermaker & Associates, L.L.C.  
135 Regency Square • Lafayette La. 70508  
Phone: (337) 237-2200 • Fax: (337) 232-3299

**COACH WILLIAMS  
DRIVE EXTENSION  
WETLANDS PERMIT  
SHEET NO. 15**

\* ENGINEER ONLY RESPONSIBLE FOR ROADWAY IMPROVEMENTS AND FOOTPRINT.



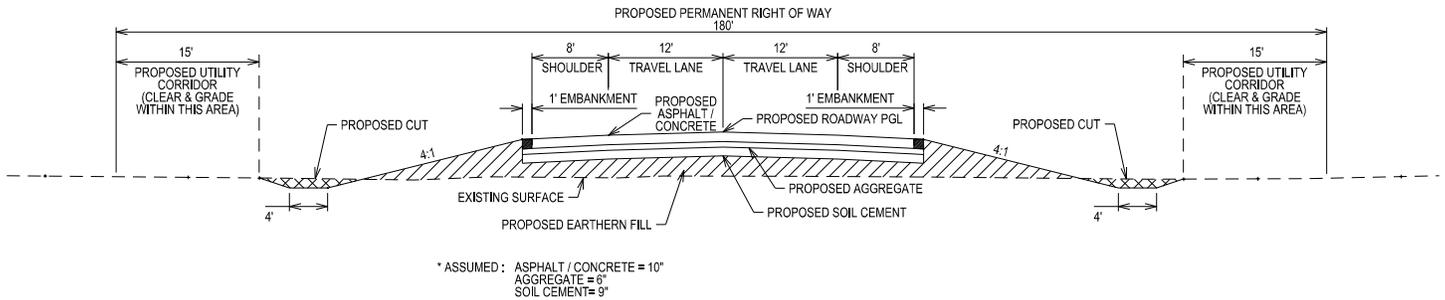

## COACH WILLIAMS DRIVE TYPICAL SECTION

SCALE: N.T.S.

Wetlands (Bottomland Hardwood)	
Permanent Conversion to Herbaceous	1.9 ACRES
Permanent Loss	3.6 ACRES

Wetlands (Herbaceous)	
Temporary Impacts	0.2 ACRES

Other Waters	
Temporary Impacts	0.8 ACRES

Wetlands (Bottomland Hardwood)	
Proposed Temporary Earthen Fill	940.73 CU YD
Proposed Permanent Earthen Fill	20,606.4 CU YD
Proposed Asphalt/Concrete Fill	1,318.5 CU YD
Proposed Aggregate Fill	791.1 CU YD
Proposed Soil Cement Fill	1,186.6 CU YD

Wetlands (Herbaceous)	
Proposed Earthen Fill	0.0 CU YD
Proposed Asphalt/Concrete Fill	0.0 CU YD
Proposed Aggregate Fill	0.0 CU YD
Proposed Soil Cement Fill	0.0 CU YD

Other Waters	
Proposed Earthen Fill	1,164.1 CU YD
Proposed Asphalt/Concrete Fill	39.4 CU YD
Proposed Aggregate Fill	23.6 CU YD
Proposed Soil Cement Fill	35.5 CU YD

NOTE: ACREAGE AND CUBIC YARD CALCULATIONS IN WETLAND AND OTHER WATER AREAS ARE CALCULATED ONLY IN NON PERMITTED AREAS.



C. H. Fenstermaker & Associates, L.L.C.  
135 Regency Square • Lafayette La. 70508  
Phone: (337) 237-2200 • Fax: (337) 232-3299

## COACH WILLIAMS DRIVE EXTENSION WETLANDS PERMIT TYPICAL CROSS SECTION



\* ENGINEER ONLY  
RESPONSIBLE FOR  
ROADWAY  
IMPROVEMENTS AND  
FOOTPRINT.