

AMENDMENT OF SOLICITATION/MODIFICATION OF CONTRACT				1. CONTRACT ID CODE	PAGE OF PAGES	
				J	1	13
2. AMENDMENT/MODIFICATION NO. 0001		3. EFFECTIVE DATE 22-Aug-2006	4. REQUISITION/PURCHASE REQ. NO.		5. PROJECT NO.(If applicable) OM-06-065	
6. ISSUED BY USACE, CONTRACTING DIVISION ATTN: CEMVN-CT, ROOM 172 7400 LEAKE AVE. NEW ORLEANS LA 70118-3651		CODE W912P8	7. ADMINISTERED BY (If other than item 6) See Item 6		CODE	
8. NAME AND ADDRESS OF CONTRACTOR (No., Street, County, State and Zip Code)				X	9A. AMENDMENT OF SOLICITATION NO. W912P8-06-B-0042	
				X	9B. DATED (SEE ITEM 11) 24-May-2006	
					10A. MOD. OF CONTRACT/ORDER NO.	
					10B. DATED (SEE ITEM 13)	
CODE		FACILITY CODE				
11. THIS ITEM ONLY APPLIES TO AMENDMENTS OF SOLICITATIONS						
<input checked="" type="checkbox"/> The above numbered solicitation is amended as set forth in Item 14. The hour and date specified for receipt of Offer <input type="checkbox"/> is extended, <input checked="" type="checkbox"/> is not extended. Offer must acknowledge receipt of this amendment prior to the hour and date specified in the solicitation or as amended by one of the following methods: (a) By completing Items 8 and 15, and returning <u>1</u> copies of the amendment; (b) By acknowledging receipt of this amendment on each copy of the offer submitted; or (c) By separate letter or telegram which includes a reference to the solicitation and amendment numbers. FAILURE OF YOUR ACKNOWLEDGMENT TO BE RECEIVED AT THE PLACE DESIGNATED FOR THE RECEIPT OF OFFERS PRIOR TO THE HOUR AND DATE SPECIFIED MAY RESULT IN REJECTION OF YOUR OFFER. If by virtue of this amendment you desire to change an offer already submitted, such change may be made by telegram or letter, provided each telegram or letter makes reference to the solicitation and this amendment, and is received prior to the opening hour and date specified.						
12. ACCOUNTING AND APPROPRIATION DATA (If required)						
13. THIS ITEM APPLIES ONLY TO MODIFICATIONS OF CONTRACTS/ORDERS. IT MODIFIES THE CONTRACT/ORDER NO. AS DESCRIBED IN ITEM 14.						
A. THIS CHANGE ORDER IS ISSUED PURSUANT TO: (Specify authority) THE CHANGES SET FORTH IN ITEM 14 ARE MADE IN THE CONTRACT ORDER NO. IN ITEM 10A.						
B. THE ABOVE NUMBERED CONTRACT/ORDER IS MODIFIED TO REFLECT THE ADMINISTRATIVE CHANGES (such as changes in paying office, appropriation date, etc.) SET FORTH IN ITEM 14, PURSUANT TO THE AUTHORITY OF FAR 43.103(B).						
C. THIS SUPPLEMENTAL AGREEMENT IS ENTERED INTO PURSUANT TO AUTHORITY OF:						
D. OTHER (Specify type of modification and authority)						
E. IMPORTANT: Contractor <input type="checkbox"/> is not, <input type="checkbox"/> is required to sign this document and return _____ copies to the issuing office.						
14. DESCRIPTION OF AMENDMENT/MODIFICATION (Organized by UCF section headings, including solicitation/contract subject matter where feasible.) The above numbered solicitation for Atchafalaya Basin, Gulf Intracoastal Waterway (GIWW) and Miscellaneous Projects, Cutterhead Dredge Rental No. 1-2006, St. Martin and St. Mary Parishes, LA, is amended as shown on the attached pages. A BID OPENING DATE OF 28 AUGUST 2006, 11:00 AM LOCAL TIME AT PLACE OF BID OPENING, IS ESTABLISHED.						
Except as provided herein, all terms and conditions of the document referenced in Item 9A or 10A, as heretofore changed, remains unchanged and in full force and effect.						
15A. NAME AND TITLE OF SIGNER (Type or print)			16A. NAME AND TITLE OF CONTRACTING OFFICER (Type or print)			
			TEL:		EMAIL:	
15B. CONTRACTOR/OFFEROR _____ (Signature of person authorized to sign)		15C. DATE SIGNED	16B. UNITED STATES OF AMERICA BY _____ (Signature of Contracting Officer)		16C. DATE SIGNED 22-Aug-2006	

1. Cover Page – Add the following note as Paragraph IV:
“IV. SUBCONTRACTING PLAN WILL BE REQUIRED WITHIN TWO (2) HOURS OF VERBAL NOTIFICATION.”
2. Cover Page: Replace the Description and Magnitude of Work with the following: “The work consists of furnishing one fully crewed and equipped hydraulic pipeline cutterhead dredge on a rental basis for the removal and satisfactory disposal of shoal material within any combination of the following Dredging Regions; Atchafalaya River in the vicinity of Berwick Bay Harbor, Berwick Lock Forebay, Tidewater Point, Three Rivers, Baton Rouge Harbor (Devil’s Swamp) and Old River Lock Forebay. Work may be required in other areas of the New Orleans District.”
3. SF1442, Block 9 – Change the Point of Contact to Mary Catherine Kiefer, (504) 862-2888.
4. Section 00010:
 - a. Delete pages 00010-3 through 00010-8 in their entirety and replace with the attached revised bid schedules.
 - b. Page 00010-12: Delete the table entitled “Approximate Cutterhead Dredge Contract Duration (Base Plus Option)” and replace with the attached revised table.
5. Section 00800, page 00800-1, paragraph 1a. Delete the second sentence in its entirety and replace with the following: For bidding purposes, the delivery site will be Old River Lock Forebay.
6. Section 02327, page 02327-13, paragraph 1.5.2 (c). In the third sentence, change the “400 ft” to “300 ft”.
7. Section 02327.1: Delete all references to Morgan City Docks East Dredging from this Section; Delete “and Morgan City Docks East” from Index title, Section title, and paragraph 1.1. Delete paragraph “3.1.1.5 Morgan City Docks East” and page 02327.1-13, drawing entitled “Morgan City Docks East”.
8. Delete Sections 02327.2 and 02327.3 in their entirety.
9. Section 02327.4
 - a. Page 02327.4-1, paragraph 3.1.1.1(b). Replace paragraph with the following:
 - “b. At the direction of the Contracting Officer or his/her authorized representative dredged material may be placed in either of the disposal areas described below.
 - (1) Dredged material may be placed along the south bank of the Atchafalaya River beyond the -15 feet NGVD contour. The discharge pipe will be at least 500 feet from the revetted shoreline and

surface disposal techniques will be used to disperse the sediments midstream. No disposal shall be higher than elevation -15 feet NGVD.

(2) Dredged material may be discharged in open water between navigation channel centerline stations beginning at 243+00(+/-) proceeding to 263+00(+/-). No disposal shall be placed higher than El. -12 feet NGVD.”

b. Delete pages 02327.4-3 and 02327.4-4 and replace with the attached pages 02327.4-3, 02327.4-4 and 02327.4-5.

SECTION 00010 – BIDDING SCHEDULE

**Atchafalaya Basin, Gulf Intracoastal Waterway (GIWW)
 and Miscellaneous Projects
 Cutterhead Dredge Rental No. 1-2006**

Solicitation No. W912P8-06-B-0042

LOT ONE, 20 IN ID PUMP DISCHARGE WITHOUT SUBMERGED PUMP

Bid Item	DESCRIPTION	Estimated Quantity	Unit	Unit Price	Total Price
0001	MOBILIZATION AND DEMOBILIZATION	1	LS		
0002	ADDITIONAL MOBILIZATION DUE TO IDLE STANDBY PERIOD	1	EA		
0003	DREDGING: Rental of one fully operated cutterhead dredge with 20-inch ID pump discharge, attendant plant and discharge pipeline as specified.	1091	Hour		
Option 0004	DREDGING: same plant as listed in Item 0003 of this bid lot.	545	Hour	XXXXXXXXXX	
0005	DREDGE TOWING SERVICE	60	Hour		
Option 0006	PICKET BOAT	273	Hour		
TOTAL:				LOT ONE BID	

* SEE BID FORM NOTES FOLLOWING LAST BID LOT

SECTION 00010 – BIDDING SCHEDULE

**Atchafalaya Basin, Gulf Intracoastal Waterway (GIWW)
 and Miscellaneous Projects
 Cutterhead Dredge Rental No. 1-2006**

Solicitation No. W912P8-06-B-0042

LOT TWO, 24 IN ID PUMP DISCHARGE WITHOUT SUBMERGED PUMP

Bid Item	DESCRIPTION	Estimated Quantity	Unit	Unit Price	Total Price
0001	MOBILIZATION AND DEMOBILIZATION	1	LS		
0002	ADDITIONAL MOBILIZATION DUE TO IDLE STANDBY PERIOD	1	EA		
0003	DREDGING: Rental of one fully operated cutterhead dredge with 24-inch ID pump discharge, attendant plant and discharge pipeline as specified.	756	Hour		
Option 0004	DREDGING: same plant as listed in Item 0003 of this bid lot.	378	Hour	XXXXXXXXXX	
0005	DREDGE TOWING SERVICE	60	Hour		
Option 0006	PICKET BOAT	189	Hour		
TOTAL:				LOT TWO BID	

* SEE BID FORM NOTES FOLLOWING LAST BID LOT

SECTION 00010 – BIDDING SCHEDULE

**Atchafalaya Basin, Gulf Intracoastal Waterway (GIWW)
 and Miscellaneous Projects
 Cutterhead Dredge Rental No. 1-2006**

Solicitation No. W912P8-06-B-0042

LOT THREE, 24 IN ID PUMP DISCHARGE WITH SUBMERGED PUMP

Bid Item	DESCRIPTION	Estimated Quantity	Unit	Unit Price	Total Price
0001	MOBILIZATION AND DEMOBILIZATION	1	LS		
0002	ADDITIONAL MOBILIZATION DUE TO IDLE STANDBY PERIOD	1	EA		
0003	DREDGING: Rental of one fully operated cutterhead dredge with 24-inch ID pump discharge, submerged pump, attendant plant attendant plant and discharge pipeline as specified	606	Hour		
Option 0004	DREDGING: same plant as listed in Item 0003 of this bid lot.	303	Hour	XXXXXXXXXX	
0005	DREDGE TOWING SERVICE	60	Hour		
Option 0006	PICKET BOAT	151	Hour		
TOTAL:				LOT THREE BID	

*SEE BID FORM NOTES FOLLOWING LAST BID LOT

SECTION 00010 – BIDDING SCHEDULE

**Atchafalaya Basin, Gulf Intracoastal Waterway (GIWW)
 and Miscellaneous Projects
 Cutterhead Dredge Rental No. 1-2006**

Solicitation No. W912P8-06-B-0042

LOT FOUR, 27 IN ID PUMP DISCHARGE WITHOUT SUBMERGED PUMP

Bid Item	DESCRIPTION	Estimated Quantity	Unit	Unit Price	Total Price
0001	MOBILIZATION AND DEMOBILIZATION	1	LS		
0002	ADDITIONAL MOBILIZATION DUE TO IDLE STANDBY PERIOD	1	EA		
0003	DREDGING: Rental of one fully operated cutterhead dredge with 27-inch ID pump discharge, attendant plant attendant plant and discharge pipeline as specified	598	Hour		
Option 0004	DREDGING: same plant as listed in Item 0003 of this bid lot.	299	Hour	XXXXXXXXXX	
0005	DREDGE TOWING SERVICE	60	Hour		
Option 0006	PICKET BOAT	149	Hour		
TOTAL:				LOT FOUR BID	

* SEE BID FORM NOTES FOLLOWING LAST BID LOT

SECTION 00010 – BIDDING SCHEDULE

**Atchafalaya Basin, Gulf Intracoastal Waterway (GIWW)
 and Miscellaneous Projects
 Cutterhead Dredge Rental No. 1-2006**

Solicitation No. W912P8-06-B-0042

LOT FIVE, 30 IN ID PUMP DISCHARGE WITHOUT SUBMERGED PUMP

Bid Item	DESCRIPTION	Estimated Quantity	Unit	Unit Price	Total Price
0001	MOBILIZATION AND DEMOBILIZATION	1	LS		
0002	ADDITIONAL MOBILIZATION DUE TO IDLE STANDBY PERIOD	1	EA		
0003	DREDGING: Rental of one fully operated cutterhead dredge with 30-inch ID pump discharge, attendant plant attendant plant and discharge pipeline as specified	484	Hour		
Option 0004	DREDGING: same plant as listed in Item 0003 of this bid lot.	242	Hour	XXXXXXXXXX	
0005	DREDGE TOWING SERVICE	60	Hour		
Option 0006	PICKET BOAT	121	Hour		
TOTAL:				LOT FIVE BID	

* SEE BID FORM NOTES FOLLOWING LAST BID LOT

SECTION 00010 – BIDDING SCHEDULE

**Atchafalaya Basin, Gulf Intracoastal Waterway (GIWW)
 and Miscellaneous Projects
 Cutterhead Dredge Rental No. 1-2006**


Solicitation No. W912P8-06-B-0042

LOT SIX, 30 IN ID PUMP DISCHARGE WITH SUBMERGED PUMP

Bid Item	DESCRIPTION	Estimated Quantity	Unit	Unit Price	Total Price
0001	MOBILIZATION AND DEMOBILIZATION	1	LS		
0002	ADDITIONAL MOBILIZATION DUE TO IDLE STANDBY PERIOD	1	EA		
0003	DREDGING: Rental of one fully operated cutterhead dredge with 30-inch ID pump discharge, submerged pump, attendant plant attendant plant and discharge pipeline as specified	365	Hour		
Option 0004	DREDGING: same plant as listed in Item 0003 of this bid lot.	183	Hour	XXXXXXXXXX	
0005	DREDGE TOWING SERVICE	60	Hour		
Option 0006	PICKET BOAT	91	Hour		
TOTAL:				LOT SIX BID	

* SEE BID FORM NOTES FOLLOWING LAST BID LOT

APPROXIMATE CUTTERHEAD DREDGE CONTRACT DURATION (BASE PLUS OPTION)			
BID LOT	DISCHARGE LINE ID (INCHES)	SUBMERGED PUMP	APPROXIMATE NUMBER OF RENTAL DAYS
1	20	No	123
2	24	No	97
3	24	Yes	86
4	27	No	85
5	30	No	77
6	30	Yes	68

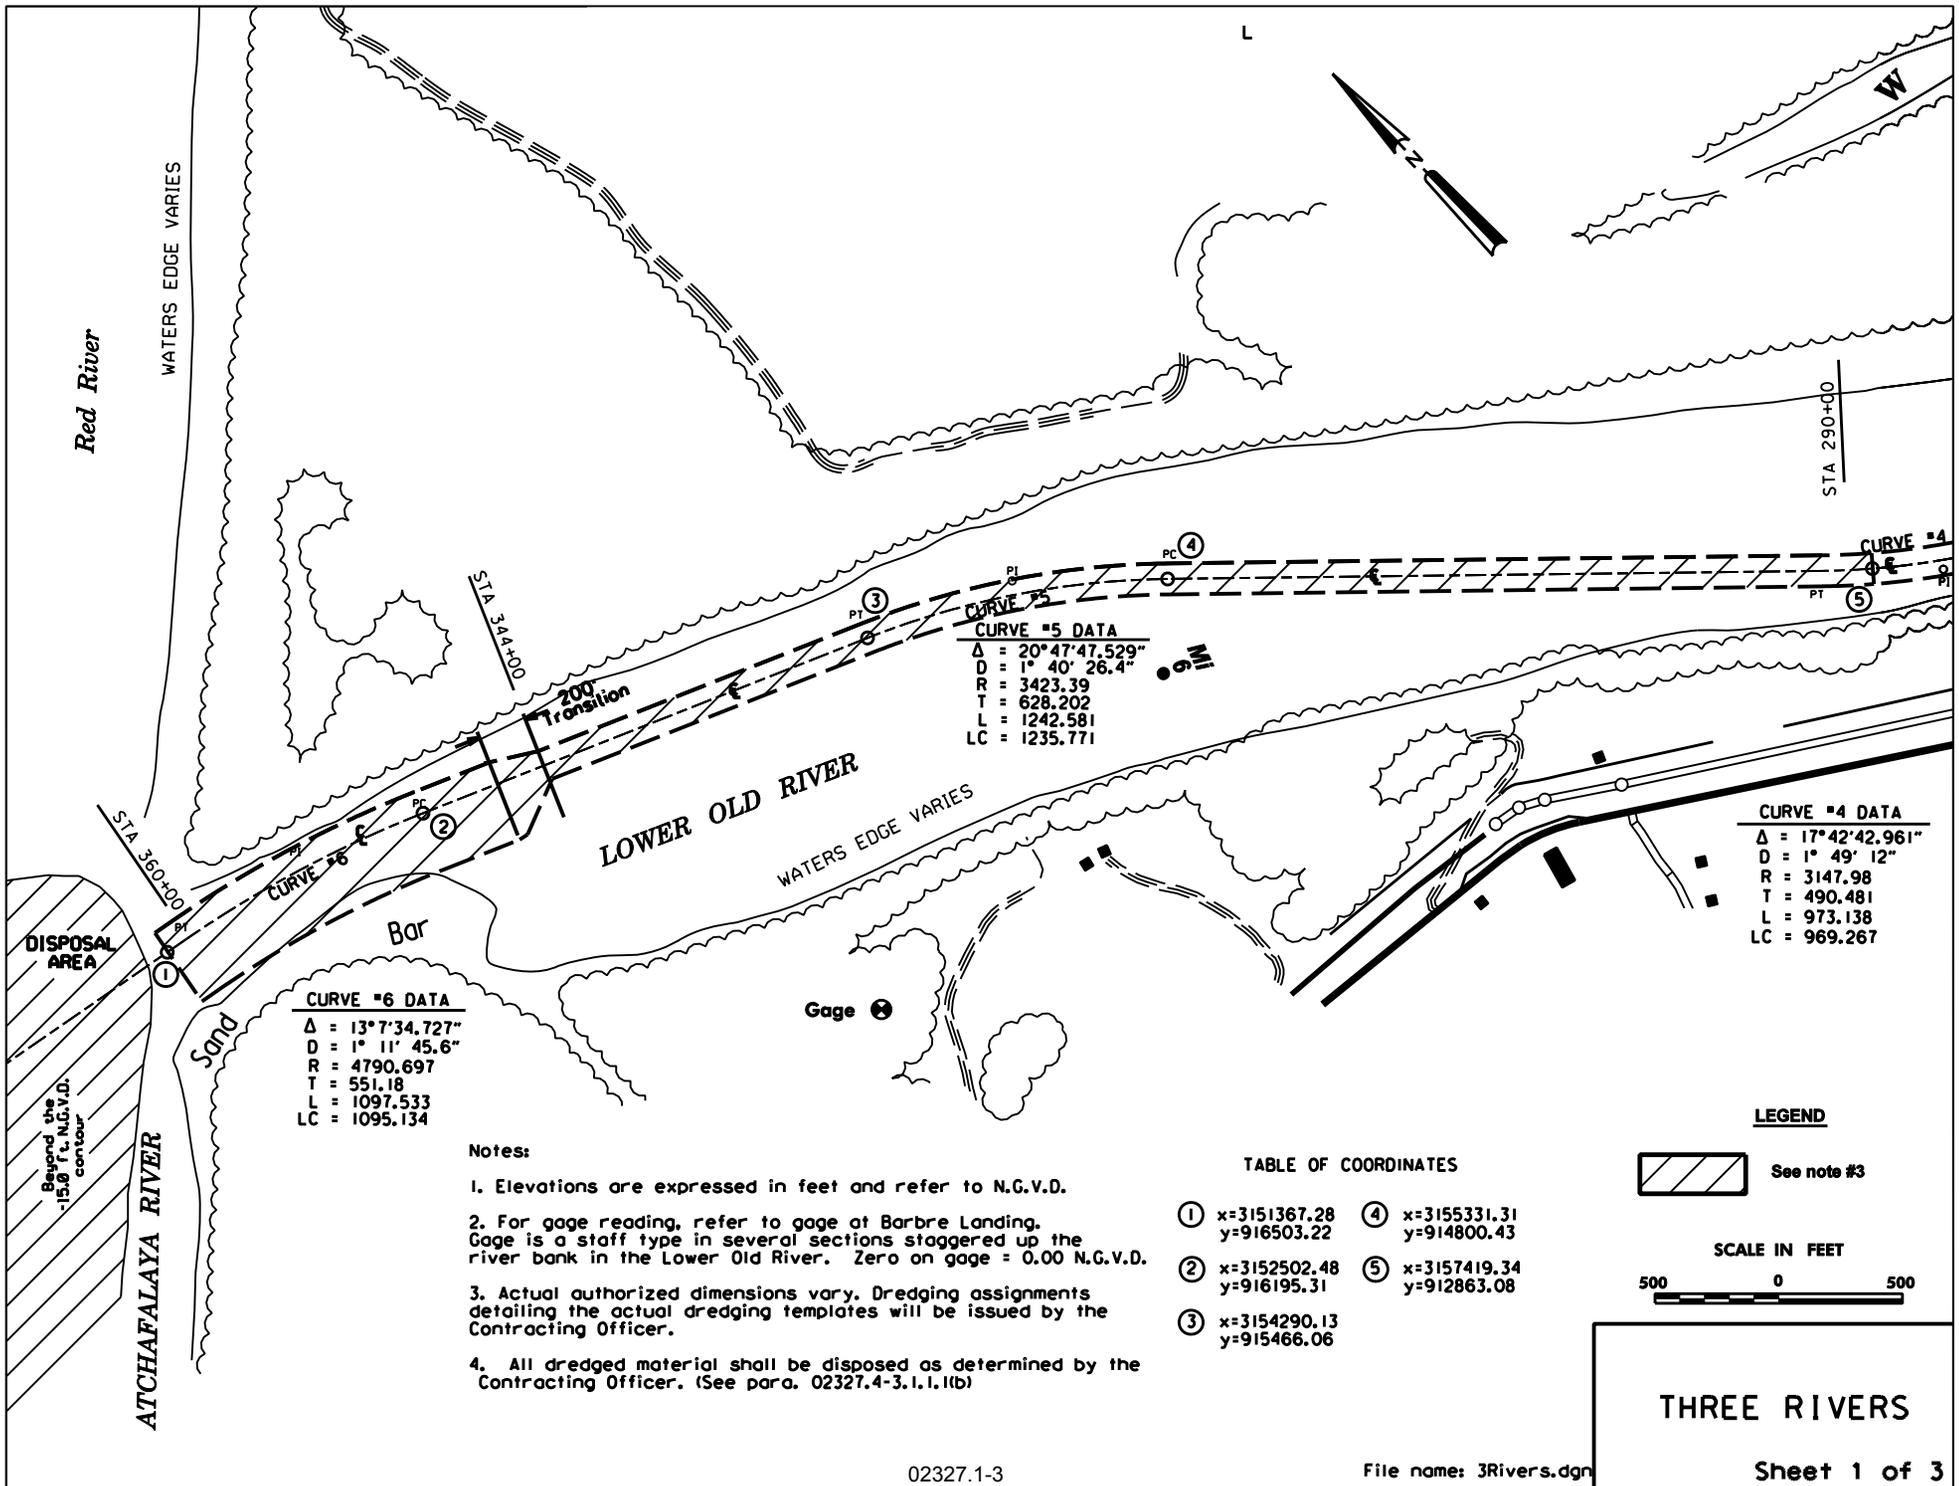

CURVE #6 DATA

Δ	= 13° 7' 34.727"
D	= 1° 11' 45.6"
R	= 4790.697
T	= 551.18
L	= 1097.533
LC	= 1095.134

CURVE #5 DATA

Δ	= 20° 47' 47.529"
D	= 1° 40' 26.4"
R	= 3423.39
T	= 628.202
L	= 1242.581
LC	= 1235.771

CURVE #4 DATA

Δ	= 17° 42' 42.961"
D	= 1° 49' 12"
R	= 3147.98
T	= 490.481
L	= 973.138
LC	= 969.267

- Notes:**
- Elevations are expressed in feet and refer to N.G.V.D.
 - For gage reading, refer to gage at Barbre Landing. Gage is a staff type in several sections staggered up the river bank in the Lower Old River. Zero on gage = 0.00 N.G.V.D.
 - Actual authorized dimensions vary. Dredging assignments detailing the actual dredging templates will be issued by the Contracting Officer.
 - All dredged material shall be disposed as determined by the Contracting Officer. (See para. 02327.4-3.1.1.1(b))

TABLE OF COORDINATES

①	x=3151367.28 y=916503.22	④	x=3155331.31 y=914800.43
②	x=3152502.48 y=916195.31	⑤	x=3157419.34 y=912863.08
③	x=3154290.13 y=915466.06		

LEGEND


 See note #3

SCALE IN FEET

500 0 500

THREE RIVERS

Sheet 1 of 3

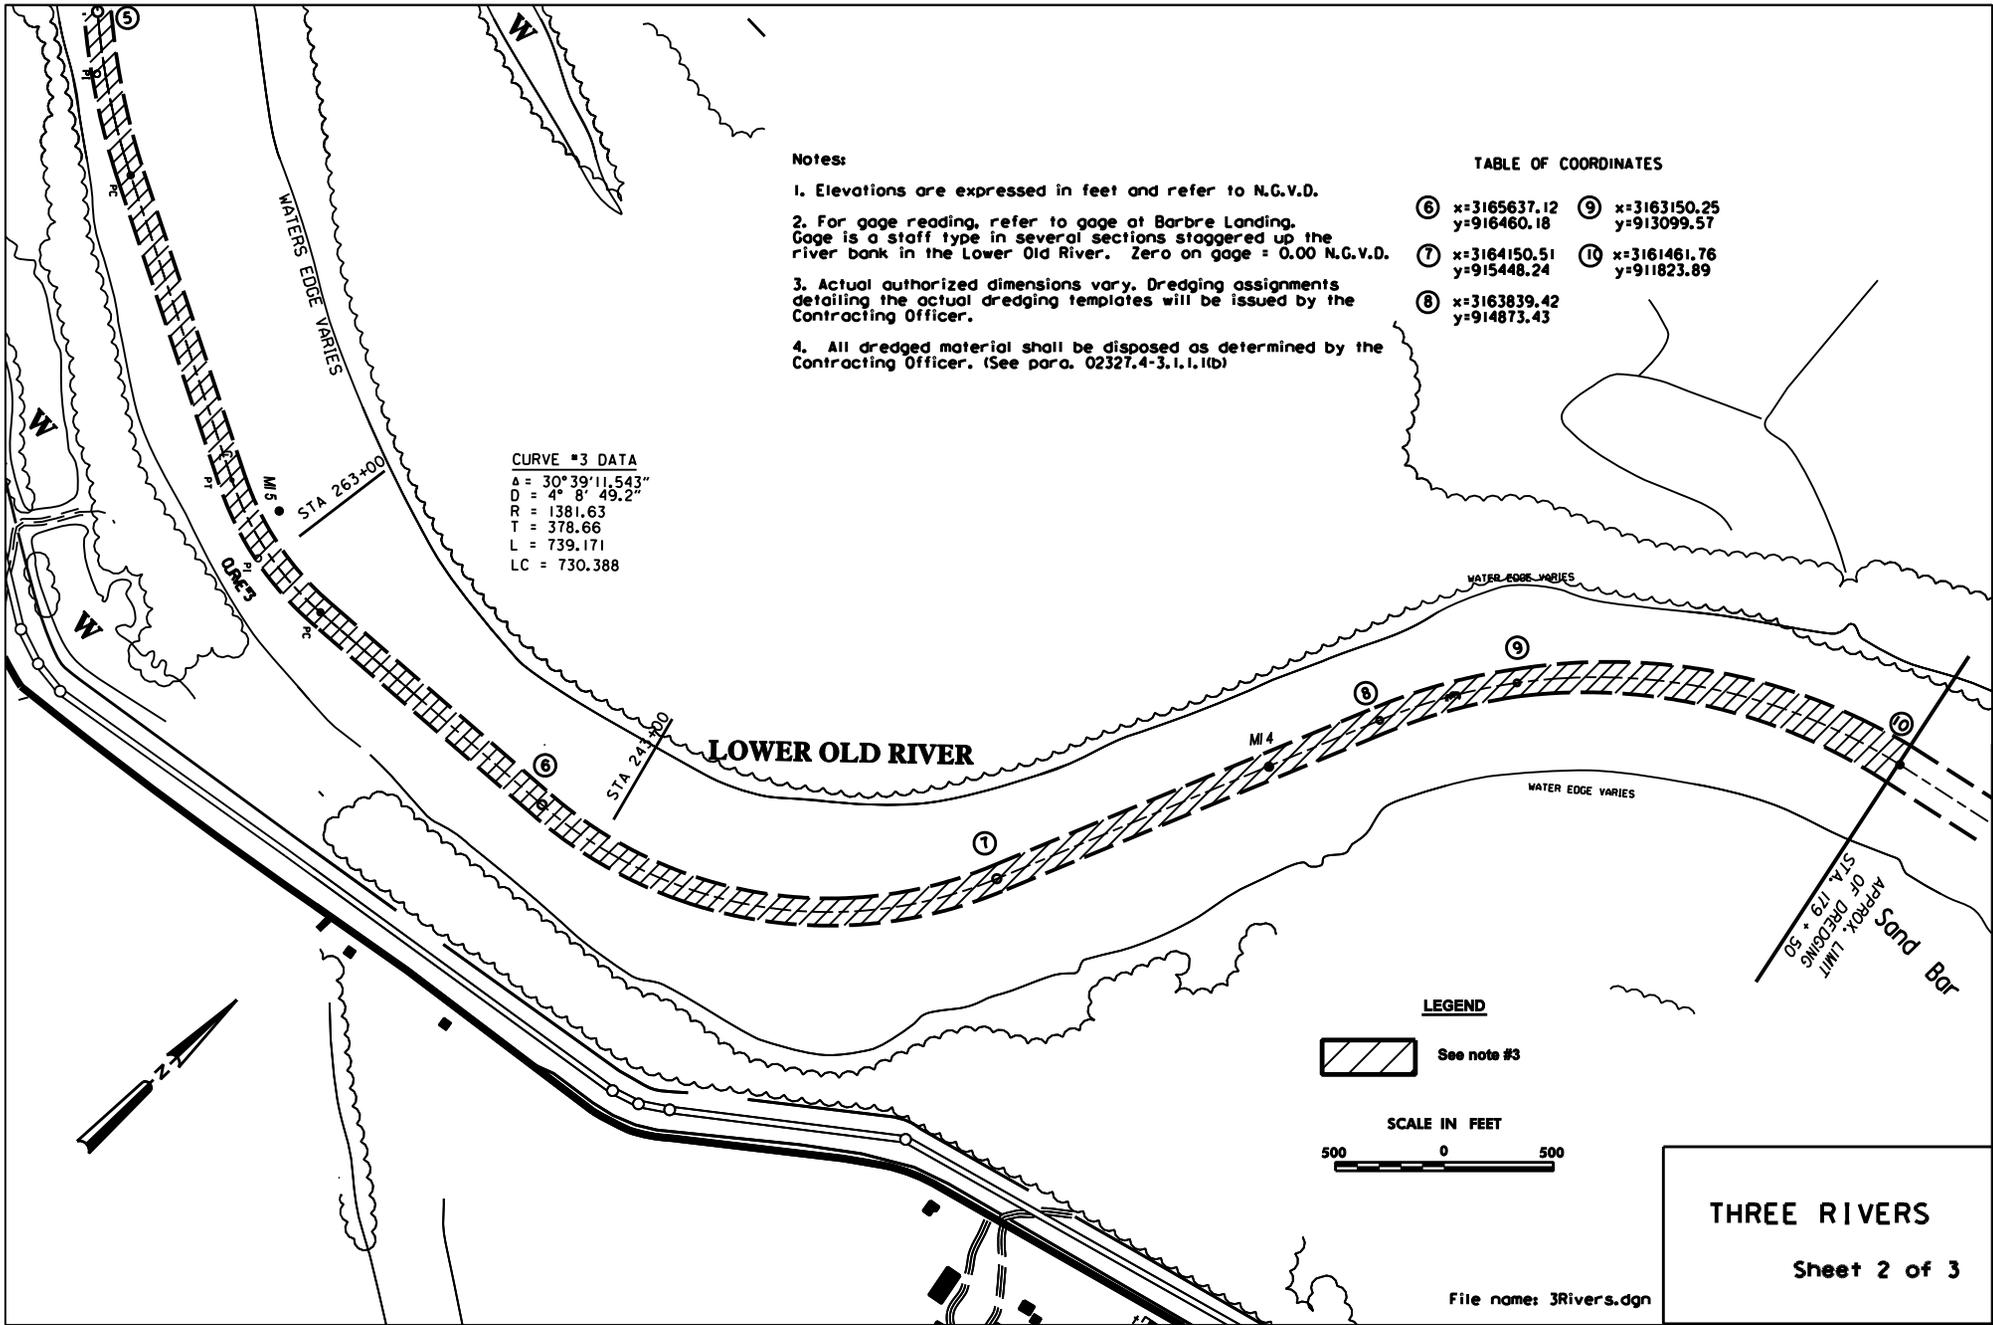

Notes:

1. Elevations are expressed in feet and refer to N.G.V.D.
2. For gage reading, refer to gage at Barbre Landing. Gage is a staff type in several sections staggered up the river bank in the Lower Old River. Zero on gage = 0.00 N.G.V.D.
3. Actual authorized dimensions vary. Dredging assignments detailing the actual dredging templates will be issued by the Contracting Officer.
4. All dredged material shall be disposed as determined by the Contracting Officer. (See para. 02327.4-3.1.1.(b))

TABLE OF COORDINATES

⑥	x=3165637.12 y=916460.18	⑨	x=3163150.25 y=913099.57
⑦	x=3164150.51 y=915448.24	⑩	x=3161461.76 y=911823.89
⑧	x=3163839.42 y=914873.43		


CURVE #3 DATA
 $\Delta = 30^{\circ}39'11.543''$
 $D = 4^{\circ}8'49.2''$
 $R = 1381.63$
 $T = 378.66$
 $L = 739.171$
 $LC = 730.388$

LEGEND


 See note #3

SCALE IN FEET
 500 0 500

THREE RIVERS
 Sheet 2 of 3

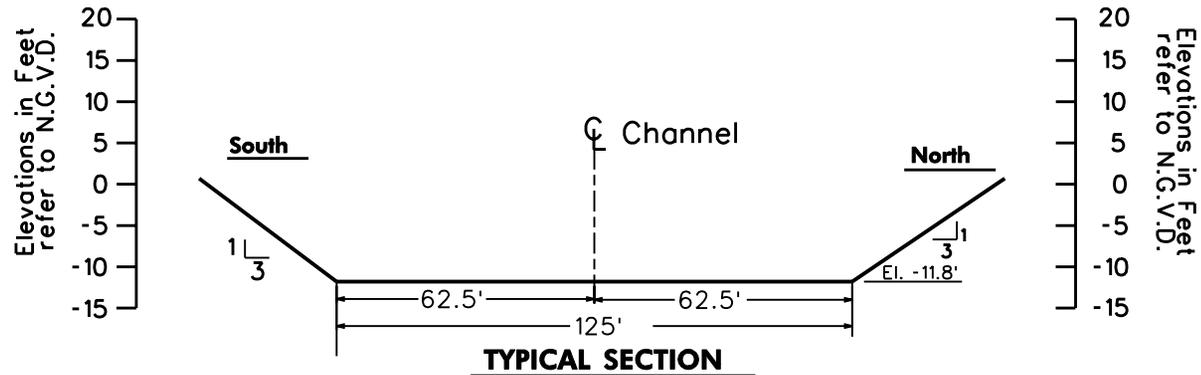

Station 194+00 to 344+00

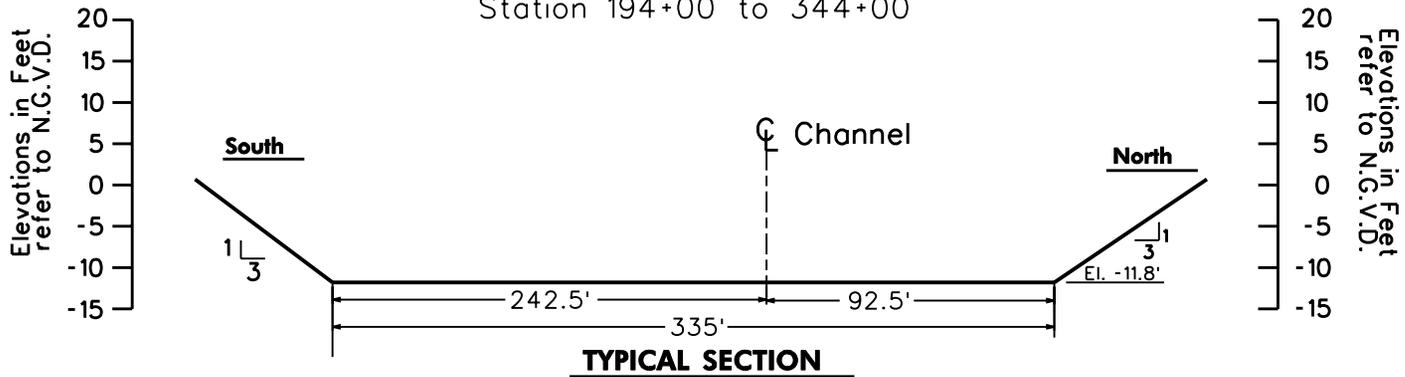

Station 346+00 to 362+00

THREE RIVERS

Sheet 3 of 3