

AMENDMENT OF SOLICITATION/MODIFICATION OF CONTRACT				1. CONTRACT ID CODE	PAGE OF PAGES	
				J	1	16
2. AMENDMENT/MODIFICATION NO. 0001		3. EFFECTIVE DATE 06-Jul-2007	4. REQUISITION/PURCHASE REQ. NO.		5. PROJECT NO.(If applicable)	
6. ISSUED BY USACE, CONTRACTING DIVISION ATTN: CEMVN-CT, ROOM 172 7400 LEAKE AVE. NEW ORLEANS LA 70118-3651		CODE W912P8	7. ADMINISTERED BY (If other than item 6) <b>See Item 6</b>		CODE	
8. NAME AND ADDRESS OF CONTRACTOR (No., Street, County, State and Zip Code)				X	9A. AMENDMENT OF SOLICITATION NO. W912P8-06-B-0044	
				X	9B. DATED (SEE ITEM 11) 26-May-2006	
					10A. MOD. OF CONTRACT/ORDER NO.	
					10B. DATED (SEE ITEM 13)	
CODE		FACILITY CODE				
11. THIS ITEM ONLY APPLIES TO AMENDMENTS OF SOLICITATIONS						
<input checked="" type="checkbox"/> The above numbered solicitation is amended as set forth in Item 14. The hour and date specified for receipt of Offer <input checked="" type="checkbox"/> is extended, <input type="checkbox"/> is not extended. <p>Offer must acknowledge receipt of this amendment prior to the hour and date specified in the solicitation or as amended by one of the following methods:          (a) By completing Items 8 and 15, and returning <u>1</u> copies of the amendment; (b) By acknowledging receipt of this amendment on each copy of the offer submitted;          or (c) By separate letter or telegram which includes a reference to the solicitation and amendment numbers. FAILURE OF YOUR ACKNOWLEDGMENT TO BE RECEIVED AT THE PLACE DESIGNATED FOR THE RECEIPT OF OFFERS PRIOR TO THE HOUR AND DATE SPECIFIED MAY RESULT IN REJECTION OF YOUR OFFER. If by virtue of this amendment you desire to change an offer already submitted, such change may be made by telegram or letter, provided each telegram or letter makes reference to the solicitation and this amendment, and is received prior to the opening hour and date specified.</p>						
12. ACCOUNTING AND APPROPRIATION DATA (If required)						
13. THIS ITEM APPLIES ONLY TO MODIFICATIONS OF CONTRACTS/ORDERS. IT MODIFIES THE CONTRACT/ORDER NO. AS DESCRIBED IN ITEM 14.						
A. THIS CHANGE ORDER IS ISSUED PURSUANT TO: (Specify authority) THE CHANGES SET FORTH IN ITEM 14 ARE MADE IN THE CONTRACT ORDER NO. IN ITEM 10A.						
B. THE ABOVE NUMBERED CONTRACT/ORDER IS MODIFIED TO REFLECT THE ADMINISTRATIVE CHANGES (such as changes in paying office, appropriation date, etc.) SET FORTH IN ITEM 14, PURSUANT TO THE AUTHORITY OF FAR 43.103(B).						
C. THIS SUPPLEMENTAL AGREEMENT IS ENTERED INTO PURSUANT TO AUTHORITY OF:						
D. OTHER (Specify type of modification and authority)						
E. IMPORTANT: Contractor <input type="checkbox"/> is not, <input type="checkbox"/> is required to sign this document and return _____ copies to the issuing office.						
14. DESCRIPTION OF AMENDMENT/MODIFICATION (Organized by UCF section headings, including solicitation/contract subject matter where feasible.)  The above numbered solicitation for Atchafalaya Basin, Gulf Intracoastal Waterway (GIWW) and Miscellaneous Projects, Cutterhead Dredge Rental No. 3-2006, St. Martin and St. Mary Parishes, Louisiana, is amended as shown on the attached pages.  BID OPENING DATE: A BID OPENING DATE OF 11 JULY 2007, 11:00 AM LOCAL TIME AT PLACE OF BID OPENING, IS HEREBY ESTABLISHED.						
Except as provided herein, all terms and conditions of the document referenced in Item 9A or 10A, as heretofore changed, remains unchanged and in full force and effect.						
15A. NAME AND TITLE OF SIGNER (Type or print)			16A. NAME AND TITLE OF CONTRACTING OFFICER (Type or print)			
			TEL:		EMAIL:	
15B. CONTRACTOR/OFFEROR  _____ (Signature of person authorized to sign)		15C. DATE SIGNED	16B. UNITED STATES OF AMERICA  BY _____ (Signature of Contracting Officer)		16C. DATE SIGNED  06-Jul-2007	

1. Cover Letter: Add the following note to the cover letter:  
“Subcontracting Plan will be due within 2 hours of verbal notification.”
2. SF1442, Block 9: The Point of Contact for this job is Mary Catherine Kiefer, 504-862-2888.
3. Section 00010:
  - a. Delete pages 00010-4 through 00010-9 in their entirety and replace with the attached revised bid schedules.
  - b. Page 00010-12: Delete the table entitled “Approximate Cutterhead Dredge Contract Duration (Base Plus Option)” and replace with the attached revised table.
4. Section 00700: Delete Wage Determination General Decision No. LA20030051, dated 6/13/03, and replace with the attached Wage Determination General Decision No. LA070051, dated 2/9/07.
5. Section 00800, page 00800-1, paragraph 1a. Delete the second sentence in its entirety and replace with the following: For bidding purposes, the delivery site will be Port Allen Lock Forebay.
6. Section 02327, page 02327-9, paragraph 1.2.5 (b) & (c). Replace paragraphs (b) & (c) with the following paragraphs:
  - “b. For towing services, payment will be made for towing service by the mile, not for each towboat by the mile, measured to the nearest 0.1 mile along the channel centerline. Pay miles for towing the dredge will be limited to the actual amount of all towing miles. No payment will be made for towboat(s) delivery miles to the worksite from their respective location(s) where last employed, nor will payment be made for miles used in returning the towboat(s) to their respective location(s) where last employed.
  - c. Payment. Payment for dredge towing service will be made at the contract unit price per mile for “Dredge Towing Service”. No additional payment will be made for any towboats and/or towing miles that may be necessary to move attendant or auxiliary plant. No payment will be made for towing service required in moving the dredge and attendant plant to or from a harbor of refuge, due to an approaching hurricane or tropical storm.”
7. Section 02327, page 02327-13, paragraph 1.5.2 (c). In the third sentence, change the “400 ft” to “300 ft”.
8. Delete Section 02327.1 and 02327.2 in their entirety.
9. Section 02327.4
  - a. Page 02327.4-1, paragraph 3.1.1.1(b). Replace paragraph with the following:

“b. At the direction of the Contracting Officer or his/her authorized representative dredged material may be placed in either of the disposal areas described below.

(1) Dredged material may be placed along the south bank of the Atchafalaya River beyond the -15 feet NGVD contour. The discharge pipe will be at least 500 feet from the revetted shoreline and surface disposal techniques will be used to disperse the sediments midstream. No disposal shall be higher than elevation -15 feet NGVD.

(2) Dredged material may be discharged in open water between navigation channel centerline stations beginning at 243+00(+/-) proceeding to 263+00(+/-). No disposal shall be placed higher than El. -12 feet NGVD.”

b. Delete pages 02327.4-3 and 02327.4-4 and replace with the attached pages 02327.4-3, 02327.4-4 and 02327.4-5.

**SECTION 00010 – BIDDING SCHEDULE**

**Atchafalaya Basin, Gulf Intracoastal Waterway (GIWW)  
and Miscellaneous Projects  
Cutterhead Dredge Rental No. 3-2006**

**Solicitation No. W912P8-06-B-0044**

**LOT ONE, 20 IN ID PUMP DISCHARGE WITHOUT SUBMERGED PUMP**

Bid Item	DESCRIPTION	Estimated Quantity	Unit	Unit Price	Total Price
0001	MOBILIZATION AND DEMOBILIZATION	1	LS		
0002	ADDITIONAL MOBILIZATION DUE TO IDLE STANDBY PERIOD	1	EA		
0003	DREDGING: Rental of one fully operated cutterhead dredge with 20-inch ID pump discharge, attendant plant and discharge pipeline as specified.	1664	Hour		
Option 0004	DREDGING: same plant as listed in Item 0003 of this bid lot.	416	Hour	XXXXXXXXXX	
Option 0005	PORT ALLEN LOCK FOREBAY DREDGING: box cut on north side of floating guidewall	1	LS		
0006	DREDGE TOWING SERVICE	160	Mile		
<b>TOTAL:</b>				<b>LOT ONE BID</b>	

\* SEE BID FORM NOTES FOLLOWING LAST BID LOT

**SECTION 00010 – BIDDING SCHEDULE**

**Atchafalaya Basin, Gulf Intracoastal Waterway (GIWW)  
and Miscellaneous Projects  
Cutterhead Dredge Rental No. 3-2006**

**Solicitation No. W912P8-06-B-0044**

**LOT TWO, 24 IN ID PUMP DISCHARGE WITHOUT SUBMERGED PUMP**

Bid Item	DESCRIPTION	Estimated Quantity	Unit	Unit Price	Total Price
0001	MOBILIZATION AND DEMOBILIZATION	1	LS		
0002	ADDITIONAL MOBILIZATION DUE TO IDLE STANDBY PERIOD	1	EA		
0003	DREDGING: Rental of one fully operated cutterhead dredge with 24-inch ID pump discharge, attendant plant and discharge pipeline as specified.	1154	Hour		
Option 0004	DREDGING: same plant as listed in Item 0003 of this bid lot.	289	Hour	XXXXXXXXXX	
Option 0005	PORT ALLEN LOCK FOREBAY DREDGING: box cut on north side of floating guidewall	1	LS		
0006	DREDGE TOWING SERVICE	160	Mile		
TOTAL:				LOT TWO BID	

\* SEE BID FORM NOTES FOLLOWING LAST BID LOT

**SECTION 00010 – BIDDING SCHEDULE**

**Atchafalaya Basin, Gulf Intracoastal Waterway (GIWW)  
and Miscellaneous Projects  
Cutterhead Dredge Rental No. 3-2006**

**Solicitation No. W912P8-06-B-0044**

**LOT THREE, 24 IN ID PUMP DISCHARGE WITH SUBMERGED PUMP**

Bid Item	DESCRIPTION	Estimated Quantity	Unit	Unit Price	Total Price
0001	MOBILIZATION AND DEMOBILIZATION	1	LS		
0002	ADDITIONAL MOBILIZATION DUE TO IDLE STANDBY PERIOD	1	EA		
0003	DREDGING: Rental of one fully operated cutterhead dredge with 24-inch ID pump discharge, submerged pump, attendant plant attendant plant and discharge pipeline as specified	924	Hour		
Option 0004	DREDGING: same plant as listed in Item 0003 of this bid lot.	231	Hour	XXXXXXXXXX	
Option 0005	PORT ALLEN LOCK FOREBAY DREDGING: box cut on north side of floating guidewall	1	LS		
0006	DREDGE TOWING SERVICE	160	Mile		
TOTAL:				LOT THREE BID	

\*SEE BID FORM NOTES FOLLOWING LAST BID LOT

**SECTION 00010 – BIDDING SCHEDULE**

**Atchafalaya Basin, Gulf Intracoastal Waterway (GIWW)  
and Miscellaneous Projects  
Cutterhead Dredge Rental No. 3-2006**

**Solicitation No. W912P8-06-B-0044**

**LOT FOUR, 27 IN ID PUMP DISCHARGE WITHOUT SUBMERGED PUMP**

Bid Item	DESCRIPTION	Estimated Quantity	Unit	Unit Price	Total Price
0001	MOBILIZATION AND DEMOBILIZATION	1	LS		
0002	ADDITIONAL MOBILIZATION DUE TO IDLE STANDBY PERIOD	1	EA		
0003	DREDGING: Rental of one fully operated cutterhead dredge with 27-inch ID pump discharge, attendant plant attendant plant and discharge pipeline as specified	912	Hour		
Option 0004	DREDGING: same plant as listed in Item 0003 of this bid lot.	228	Hour	XXXXXXXXXX	
Option 0005	PORT ALLEN LOCK FOREBAY DREDGING: box cut on north side of floating guidewall	1	LS		
0006	DREDGE TOWING SERVICE	160	Mile		
TOTAL:				LOT FOUR BID	

\* SEE BID FORM NOTES FOLLOWING LAST BID LOT

**SECTION 00010 – BIDDING SCHEDULE**

**Atchafalaya Basin, Gulf Intracoastal Waterway (GIWW)  
and Miscellaneous Projects  
Cutterhead Dredge Rental No. 3-2006**

**Solicitation No. W912P8-06-B-0044**

**LOT FIVE, 30 IN ID PUMP DISCHARGE WITHOUT SUBMERGED PUMP**

Bid Item	DESCRIPTION	Estimated Quantity	Unit	Unit Price	Total Price
0001	MOBILIZATION AND DEMOBILIZATION	1	LS		
0002	ADDITIONAL MOBILIZATION DUE TO IDLE STANDBY PERIOD	1	EA		
0003	DREDGING: Rental of one fully operated cutterhead dredge with 30-inch ID pump discharge, attendant plant attendant plant and discharge pipeline as specified	739	Hour		
Option 0004	DREDGING: same plant as listed in Item 0003 of this bid lot.	185	Hour	XXXXXXXXXX	
Option 0005	PORT ALLEN LOCK FOREBAY DREDGING: box cut on north side of floating guidewall	1	LS		
0006	DREDGE TOWING SERVICE	160	Mile		
TOTAL:				LOT FIVE BID	

\* SEE BID FORM NOTES FOLLOWING LAST BID LOT

**SECTION 00010 – BIDDING SCHEDULE**

**Atchafalaya Basin, Gulf Intracoastal Waterway (GIWW)  
and Miscellaneous Projects  
Cutterhead Dredge Rental No. 3-2006**

**Solicitation No. W912P8-06-B-0044**

**LOT SIX, 30 IN ID PUMP DISCHARGE WITH SUBMERGED PUMP**

Bid Item	DESCRIPTION	Estimated Quantity	Unit	Unit Price	Total Price
0001	MOBILIZATION AND DEMOBILIZATION	1	LS		
0002	ADDITIONAL MOBILIZATION DUE TO IDLE STANDBY PERIOD	1	EA		
0003	DREDGING: Rental of one fully operated cutterhead dredge with 30-inch ID pump discharge, submerged pump, attendant plant attendant plant and discharge pipeline as specified	557	Hour		
Option 0004	DREDGING: same plant as listed in Item 0003 of this bid lot.	139	Hour	XXXXXXXXXX	
Option 0005	PORT ALLEN LOCK FOREBAY DREDGING: box cut on north side of floating guidewall	1	LS		
0006	DREDGE TOWING SERVICE	160	Mile		
TOTAL:				LOT SIX BID	

\* SEE BID FORM NOTES FOLLOWING LAST BID LOT

**APPROXIMATE CUTTERHEAD DREDGE  
CONTRACT DURATION  
(BASE PLUS OPTION)**

<b>BID LOT</b>	<b>DISCHARGE LINE ID (INCHES)</b>	<b>SUBMERGED PUMP</b>	<b>APPROXIMATE NUMBER OF RENTAL DAYS</b>
<b>1</b>	<b>20</b>	<b>No</b>	<b>145</b>
<b>2</b>	<b>24</b>	<b>No</b>	<b>113</b>
<b>3</b>	<b>24</b>	<b>Yes</b>	<b>99</b>
<b>4</b>	<b>27</b>	<b>No</b>	<b>98</b>
<b>5</b>	<b>30</b>	<b>No</b>	<b>87</b>
<b>6</b>	<b>30</b>	<b>Yes</b>	<b>75</b>



WELDERS - Receive rate prescribed for craft performing operation to which welding is incidental.

=====

Unlisted classifications needed for work not included within the scope of the classifications listed may be added after award only as provided in the labor standards contract clauses (29CFR 5.5 (a) (1) (ii)).

-----

In the listing above, the "SU" designation means that rates listed under the identifier do not reflect collectively bargained wage and fringe benefit rates. Other designations indicate unions whose rates have been determined to be prevailing.

-----

#### WAGE DETERMINATION APPEALS PROCESS

1.) Has there been an initial decision in the matter? This can be:

- \* an existing published wage determination
- \* a survey underlying a wage determination
- \* a Wage and Hour Division letter setting forth a position on a wage determination matter
- \* a conformance (additional classification and rate) ruling

On survey related matters, initial contact, including requests for summaries of surveys, should be with the Wage and Hour Regional Office for the area in which the survey was conducted because those Regional Offices have responsibility for the Davis-Bacon survey program. If the response from this initial contact is not satisfactory, then the process described in 2.) and 3.) should be followed.

With regard to any other matter not yet ripe for the formal process described here, initial contact should be with the Branch of Construction Wage Determinations. Write to:

Branch of Construction Wage Determinations  
Wage and Hour Division  
U.S. Department of Labor  
200 Constitution Avenue, N.W.  
Washington, DC 20210

2.) If the answer to the question in 1.) is yes, then an interested party (those affected by the action) can request review and reconsideration from the Wage and Hour Administrator (See 29 CFR Part 1.8 and 29 CFR Part 7). Write to:

Wage and Hour Administrator  
U.S. Department of Labor  
200 Constitution Avenue, N.W.  
Washington, DC 20210

The request should be accompanied by a full statement of the interested party's position and by any information (wage payment data, project description, area practice material, etc.) that the requestor considers relevant to the issue.

3.) If the decision of the Administrator is not favorable, an


interested party may appeal directly to the Administrative Review Board (formerly the Wage Appeals Board). Write to:

Administrative Review Board  
U.S. Department of Labor  
200 Constitution Avenue, N.W.  
Washington, DC 20210

4.) All decisions by the Administrative Review Board are final.

=====

END OF GENERAL DECISION

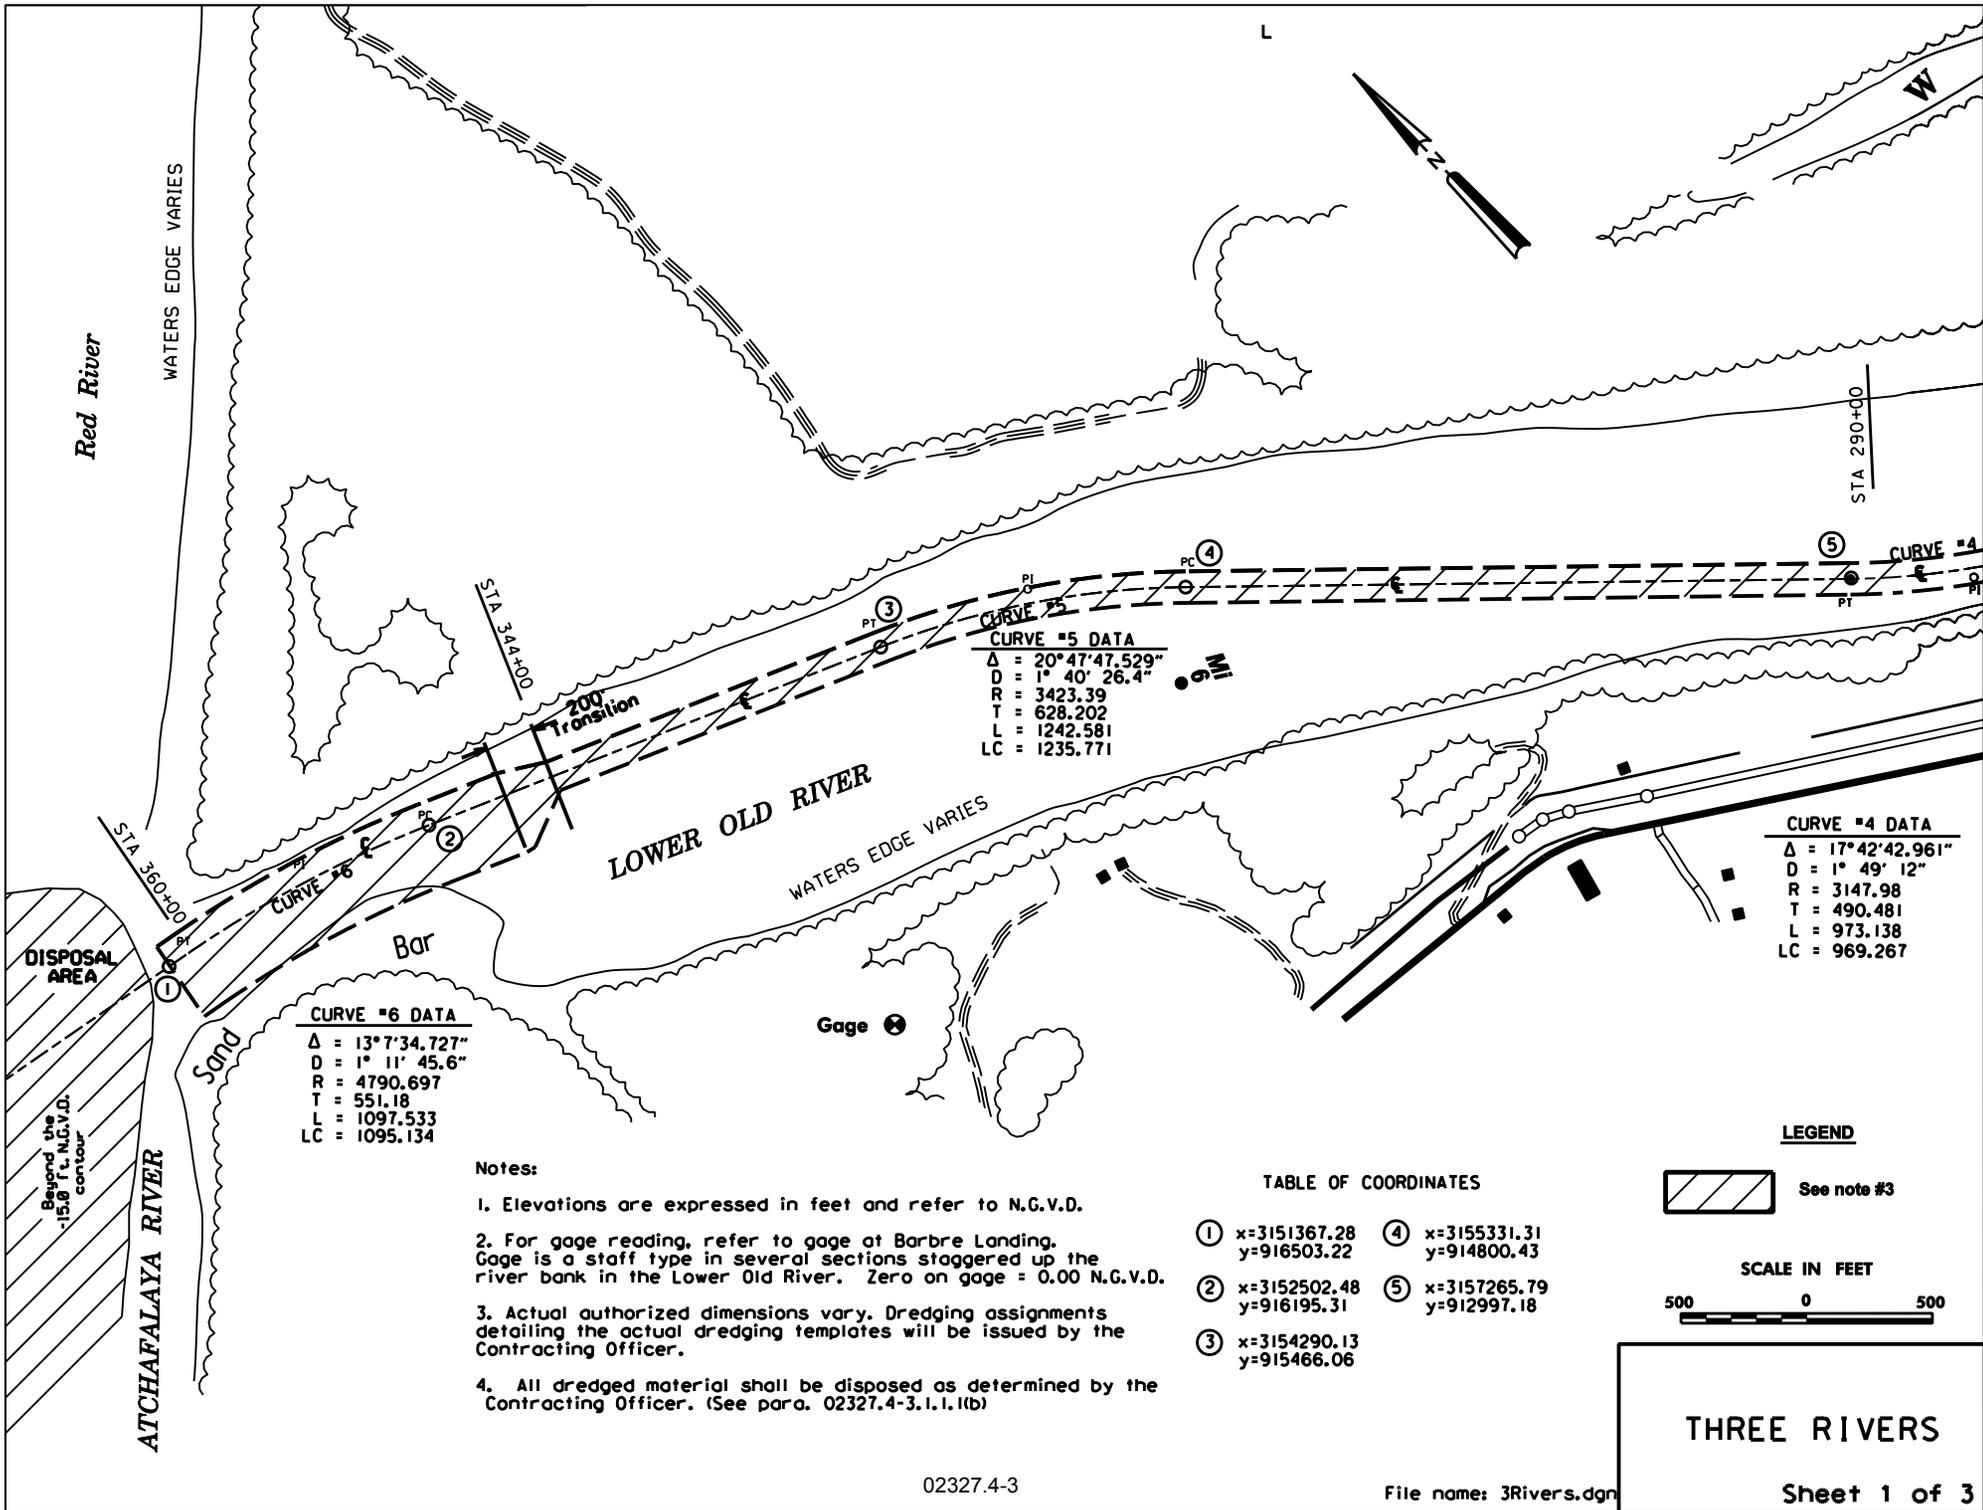

WATERS EDGE VARIES

Red River

STA 324+00

STA 290+00

**CURVE #5 DATA**  
 $\Delta = 20^\circ 47' 47.529''$   
 $D = 1^\circ 40' 26.4''$   
 $R = 3423.39$   
 $T = 628.202$   
 $L = 1242.581$   
 $LC = 1235.771$

**CURVE #4 DATA**  
 $\Delta = 17^\circ 42' 42.961''$   
 $D = 1^\circ 49' 12''$   
 $R = 3147.98$   
 $T = 490.481$   
 $L = 973.138$   
 $LC = 969.267$

**CURVE #6 DATA**  
 $\Delta = 13^\circ 7' 34.727''$   
 $D = 1^\circ 11' 45.6''$   
 $R = 4790.697$   
 $T = 551.18$   
 $L = 1097.533$   
 $LC = 1095.134$

**Notes:**

1. Elevations are expressed in feet and refer to N.G.V.D.
2. For gage reading, refer to gage at Barbre Landing. Gage is a staff type in several sections staggered up the river bank in the Lower Old River. Zero on gage = 0.00 N.G.V.D.
3. Actual authorized dimensions vary. Dredging assignments detailing the actual dredging templates will be issued by the Contracting Officer.
4. All dredged material shall be disposed as determined by the Contracting Officer. (See para. 02327.4-3.1.1.(b))


**TABLE OF COORDINATES**

①	x=3151367.28 y=916503.22	④	x=3155331.31 y=914800.43
②	x=3152502.48 y=916195.31	⑤	x=3157265.79 y=912997.18
③	x=3154290.13 y=915466.06		

**LEGEND**


See note #3


**SCALE IN FEET**

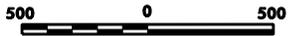


**THREE RIVERS**

Sheet 1 of 3

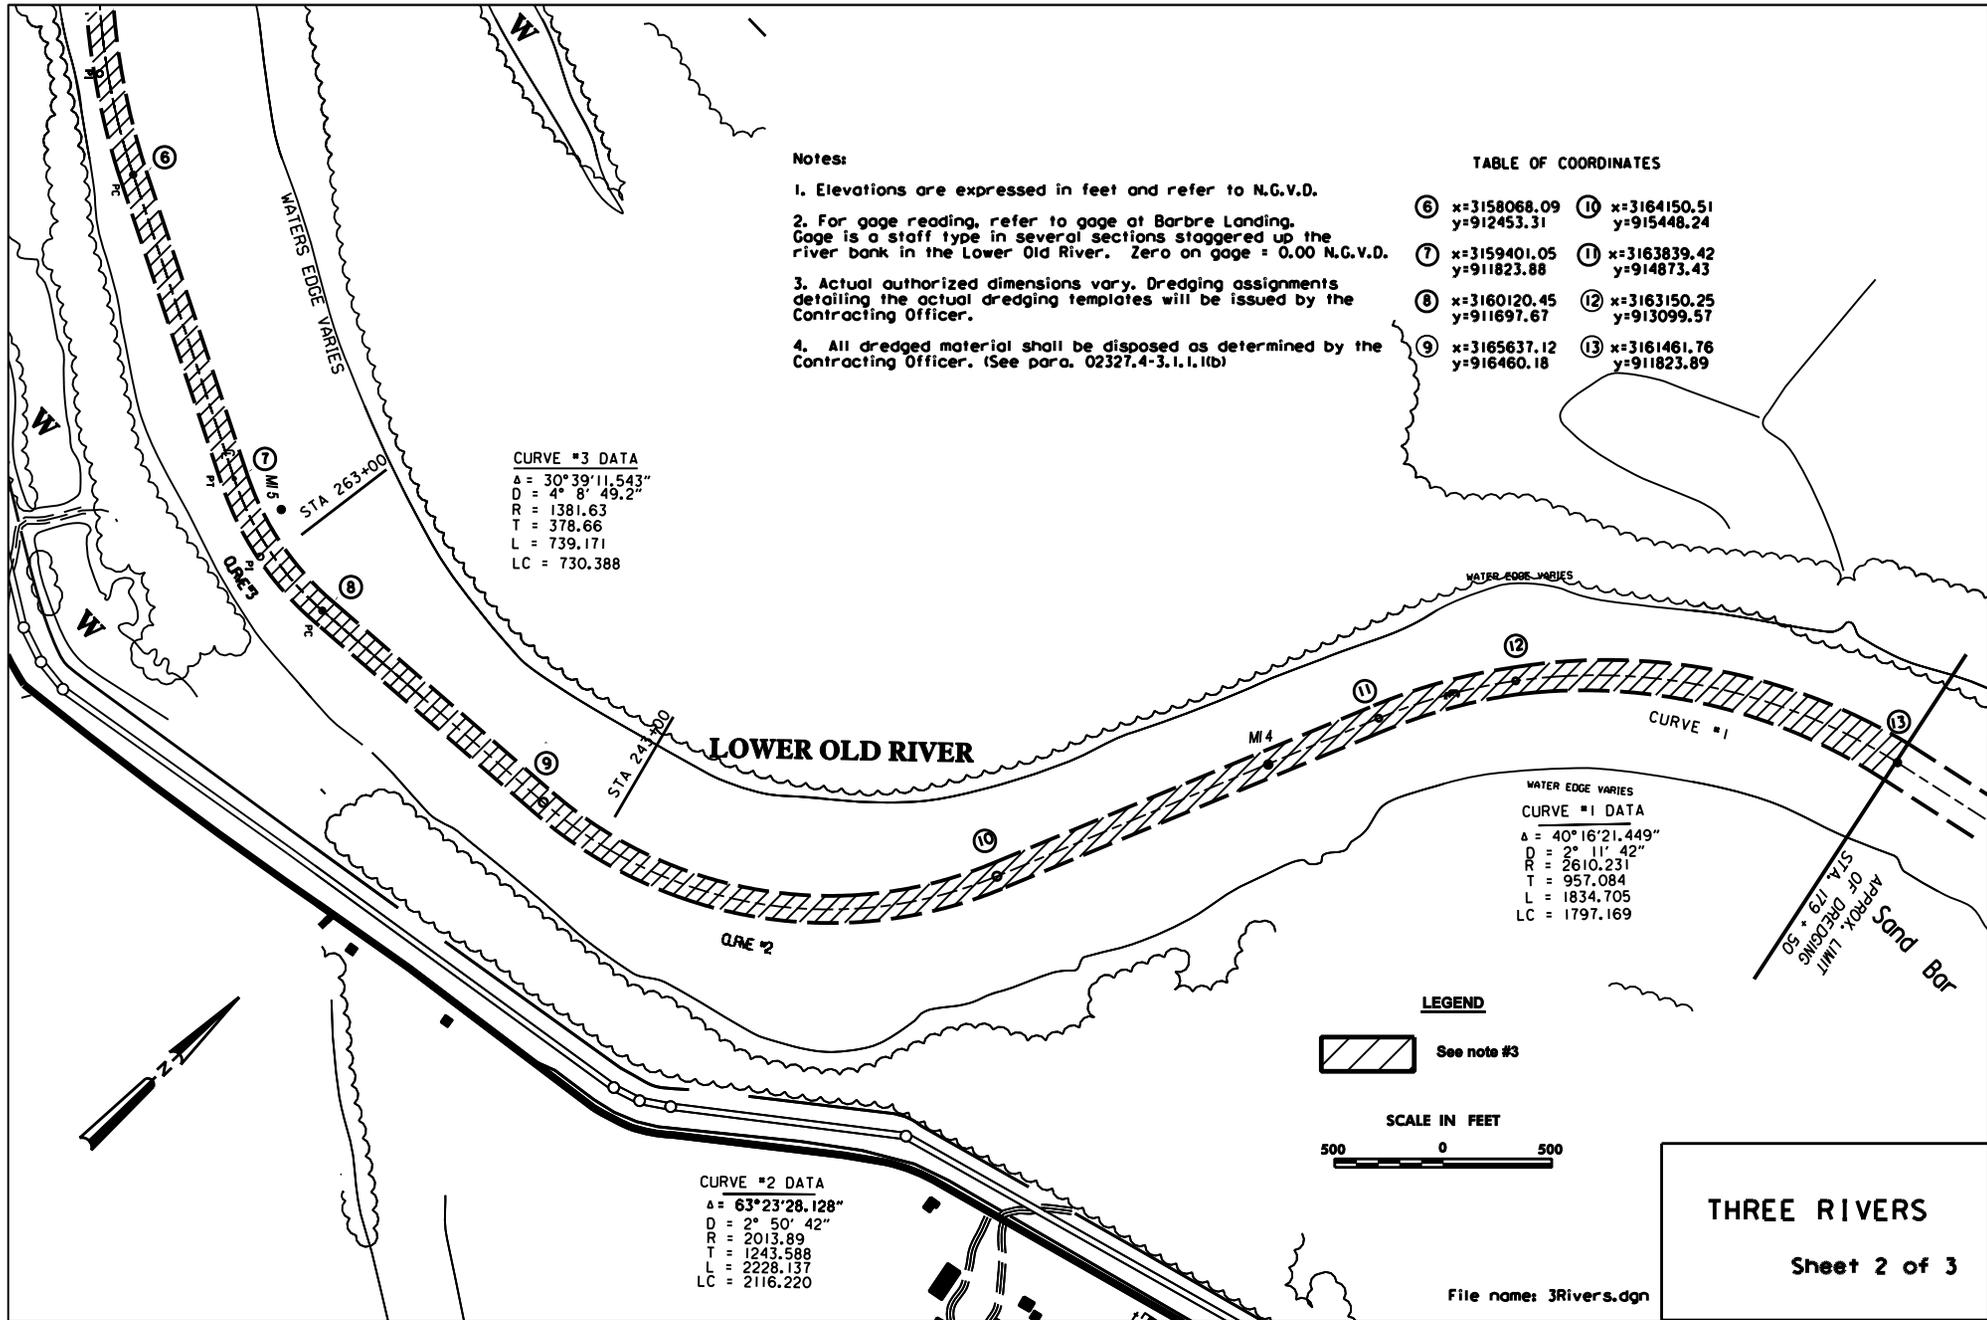

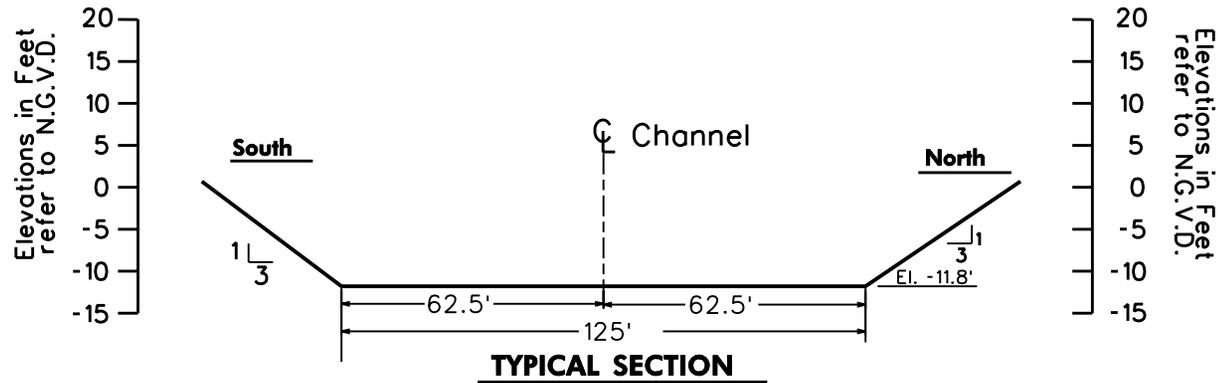

Station 194+00 to 344+00

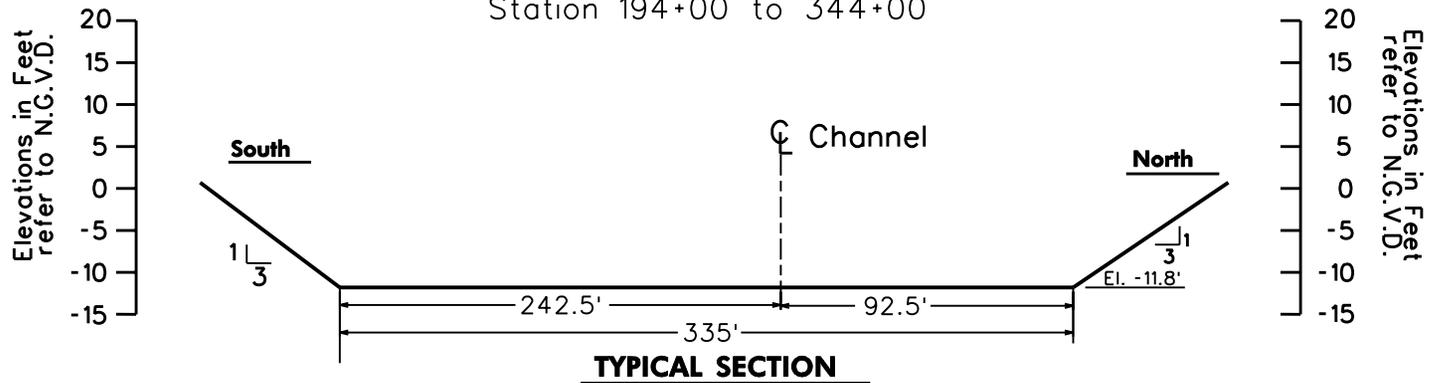

Station 346+00 to 362+00

**THREE RIVERS**

**Sheet 3 of 3**

02327.4-5

File name: 3Rivers.dgn