

AMENDMENT OF SOLICITATION/MODIFICATION OF CONTRACT			1. CONTRACT ID CODE	PAGE OF PAGES	
2. AMENDMENT/MODIFICATION NO. 0003			3. EFFECTIVE DATE 09-Jan-2006		4. REQUISITION/PURCHASE REQ. NO.
6. ISSUED BY USACE, CONTRACTING DIVISION ATTN: CEMVN-CT, ROOM 172 7400 LEAKE AVE. NEW ORLEANS LA 70118-3651			7. ADMINISTERED BY (If other than item 6) See Item 6		5. PROJECT NO.(If applicable) Dalmado
8. NAME AND ADDRESS OF CONTRACTOR (No., Street, County, State and Zip Code)			<input checked="" type="checkbox"/> 9A. AMENDMENT OF SOLICITATION NO. W912P8-06-R-0066	<input checked="" type="checkbox"/> 9B. DATED (SEE ITEM 11) 06-Jan-2006	
CODE			FACILITY CODE		10A. MOD. OF CONTRACT/ORDER NO.
					10B. DATED (SEE ITEM 13)
11. THIS ITEM ONLY APPLIES TO AMENDMENTS OF SOLICITATIONS					
<input checked="" type="checkbox"/> The above numbered solicitation is amended as set forth in Item 14. The hour and date specified for receipt of Offer <input type="checkbox"/> is extended, <input checked="" type="checkbox"/> is not extended.					
Offer must acknowledge receipt of this amendment prior to the hour and date specified in the solicitation or as amended by one of the following methods: (a) By completing Items 8 and 15, and returning _____ copies of the amendment; (b) By acknowledging receipt of this amendment on each copy of the offer submitted; or (c) By separate letter or telegram which includes a reference to the solicitation and amendment numbers. FAILURE OF YOUR ACKNOWLEDGMENT TO BE RECEIVED AT THE PLACE DESIGNATED FOR THE RECEIPT OF OFFERS PRIOR TO THE HOUR AND DATE SPECIFIED MAY RESULT IN REJECTION OF YOUR OFFER. If by virtue of this amendment you desire to change an offer already submitted, such change may be made by telegram or letter, provided each telegram or letter makes reference to the solicitation and this amendment, and is received prior to the opening hour and date specified.					
12. ACCOUNTING AND APPROPRIATION DATA (If required)					
13. THIS ITEM APPLIES ONLY TO MODIFICATIONS OF CONTRACTS/ORDERS. IT MODIFIES THE CONTRACT/ORDER NO. AS DESCRIBED IN ITEM 14.					
A. THIS CHANGE ORDER IS ISSUED PURSUANT TO: (Specify authority) THE CHANGES SET FORTH IN ITEM 14 ARE MADE IN THE CONTRACT ORDER NO. IN ITEM 10A.					
B. THE ABOVE NUMBERED CONTRACT/ORDER IS MODIFIED TO REFLECT THE ADMINISTRATIVE CHANGES (such as changes in paying office, appropriation date, etc.) SET FORTH IN ITEM 14, PURSUANT TO THE AUTHORITY OF FAR 43.103(B).					
C. THIS SUPPLEMENTAL AGREEMENT IS ENTERED INTO PURSUANT TO AUTHORITY OF:					
D. OTHER (Specify type of modification and authority)					
E. IMPORTANT: Contractor <input type="checkbox"/> is not, <input type="checkbox"/> is required to sign this document and return _____ copies to the issuing office.					
14. DESCRIPTION OF AMENDMENT/MODIFICATION (Organized by UCF section headings, including solicitation/contract subject matter where feasible.) The above numbered solicitation for New Orleans to Venice Hurricane Protection Project, Buras Levee District, West Bank River Levee, Emergency Levee Repairs, Contract P14 - B/L Sta. 650+00 to B/L Sta. 906+00, Plaquemines Parish, LA is amended as follows: 1. Section 00700, FAR 52.211-10, Paragraph (b) change "30 May 2006" to read "15 May 2006." 2. Section 00700, Add Wage Determination, General Decision Number LA030012 dated 1/06/2006 to the end of this Section. (See Attached) 3. Replace drawing 12 with revised drawing 12. (See Attached)					
Except as provided herein, all terms and conditions of the document referenced in Item 9A or 10A, as heretofore changed, remains unchanged and in full force and effect.					
15A. NAME AND TITLE OF SIGNER (Type or print)			16A. NAME AND TITLE OF CONTRACTING OFFICER (Type or print)		
			TEL: _____ EMAIL: _____		
15B. CONTRACTOR/OFFEROR _____ (Signature of person authorized to sign)		15C. DATE SIGNED	16B. UNITED STATES OF AMERICA BY _____ (Signature of Contracting Officer)		16C. DATE SIGNED 09-Jan-2006

Wage Rates

General Decision Number: LA030012 01/06/2006 LA12

Superseded General Decision Number: LA020012

State: Louisiana

Construction Type: Heavy

Counties: Jefferson, Orleans, Plaquemines, St Bernard, St Charles, St James, St John the Baptist and St Tammany Counties in Louisiana.

HEAVY CONSTRUCTION PROJECTS (includes flood control, water & sewer lines, and water wells; excludes elevated storage tanks, industrial construction-chemical processing, power plants, and refineries)

Modification Number	Publication Date
0	06/13/2003
1	02/06/2004
2	03/12/2004
3	07/16/2004
4	08/27/2004
5	11/19/2004
6	04/08/2005
7	09/30/2005
8	01/06/2006

CARP1846-006 07/01/2004

	Rates	Fringes
Carpenter (formbuilding/formsetting).....	\$ 16.71	4.40
Millwright/Piledriverman.....	\$ 16.71	4.40

ELEC0130-005 09/01/2004

JEFFERSON, ORLEANS, PLAQUEMINES, ST. BERNARD, ST. CHARLES, ST. JAMES, AND ST. JOHN THE BAPTIST PARISHES:

	Rates	Fringes
Electrician (including low voltage wiring).....	\$ 22.09	6.00

ELEC1077-002 03/01/2005

ST. TAMMANY PARISH:

	Rates	Fringes
Electrician (including low voltage wiring).....	\$ 17.99	5.15

ENGI0406-018 07/01/2005

	Rates	Fringes
Power equipment operators:		
Bulldozer.....	\$ 17.21	4.95
Mechanic.....	\$ 19.26	4.95

Wage Rates

PLAS0567-003 07/01/2004

JEFFERSON, ORLEANS, PLAQUEMINES, ST. BERNARD, ST. CHARLES, ST. JOHN THE BAPTIST, AND ST. TAMMANY PARISHES:

	Rates	Fringes
Cement Mason/Concrete Finisher		
Jefferson, Orleans, and		
St. Bernard Parishes.....	\$ 16.29	2.23
Plaquemines Parish.....	\$ 13.83	2.23
St. Charles and St. John		
the Baptist Parishes.....	\$ 14.94	2.23
St. Tammany Parish.....	\$ 12.17	2.23

PLAS0812-003 06/01/2004

ST. JAMES PARISH:

	Rates	Fringes
Cement Mason/Concrete Finisher.	\$ 21.85	0.00

PLUM0060-002 06/01/2005

JEFFERSON, ORLEANS, PLAQUEMINES, ST. BERNARD, ST. CHARLES, ST. JAMES (Southeastern Portion), ST. JOHN THE BAPTIST, and ST. TAMMANY PARISHES:

	Rates	Fringes
Plumber (excluding pipe laying)	\$ 22.25	6.03

* PLUM0198-005 01/01/2006

ST. JAMES PARISH (Northwestern Portion):

	Rates	Fringes
Plumber (excluding pipe laying)	\$ 18.64	6.98

SULA2004-007 05/13/2004

	Rates	Fringes
Carpenter (all other work).....	\$ 13.75	2.60
Laborers:		
Common/Landscape.....	\$ 9.88	0.00
Fence.....	\$ 11.24	0.00
Flagger.....	\$ 8.58	0.00
Mason Tender.....	\$ 7.00	0.00
Pipelayer.....	\$ 9.84	0.00
Pipefitter (excluding		
pipelaying).....	\$ 17.52	4.51
Power equipment operators:		
Backhoe/Excavator.....	\$ 14.42	0.00
Crane.....	\$ 16.34	3.30
Dragline.....	\$ 16.50	0.00
Front End Loader.....	\$ 13.89	0.00
Oiler.....	\$ 10.03	0.00
Truck drivers:		
Dump.....	\$ 11.01	0.00
Pickup.....	\$ 12.25	0.00

Wage Rates

WELDERS - Receive rate prescribed for craft performing operation to which welding is incidental.

Unlisted classifications needed for work not included within the scope of the classifications listed may be added after award only as provided in the labor standards contract clauses (29CFR 5.5 (a) (1) (ii)).

In the listing above, the "SU" designation means that rates listed under the identifier do not reflect collectively bargained wage and fringe benefit rates. Other designations indicate unions whose rates have been determined to be prevailing.

WAGE DETERMINATION APPEALS PROCESS

1.) Has there been an initial decision in the matter? This can be:

- * an existing published wage determination
- * a survey underlying a wage determination
- * a Wage and Hour Division letter setting forth a position on a wage determination matter
- * a conformance (additional classification and rate) ruling

On survey related matters, initial contact, including requests for summaries of surveys, should be with the Wage and Hour Regional Office for the area in which the survey was conducted because those Regional Offices have responsibility for the Davis-Bacon survey program. If the response from this initial contact is not satisfactory, then the process described in 2.) and 3.) should be followed.

With regard to any other matter not yet ripe for the formal process described here, initial contact should be with the Branch of Construction Wage Determinations. Write to:

Branch of Construction Wage Determinations
Wage and Hour Division
U.S. Department of Labor
200 Constitution Avenue, N.W.
Washington, DC 20210

2.) If the answer to the question in 1.) is yes, then an interested party (those affected by the action) can request review and reconsideration from the Wage and Hour Administrator (See 29 CFR Part 1.8 and 29 CFR Part 7). Write to:

Wage and Hour Administrator
U.S. Department of Labor

Wage Rates

200 Constitution Avenue, N.W.

Washington, DC 20210

The request should be accompanied by a full statement of the interested party's position and by any information (wage payment data, project description, area practice material, etc.) that the requestor considers relevant to the issue.

3.) If the decision of the Administrator is not favorable, an interested party may appeal directly to the Administrative Review Board (formerly the Wage Appeals Board). Write to:

Administrative Review Board

U.S. Department of Labor


200 Constitution Avenue, N.W.

Washington, DC 20210

4.) All decisions by the Administrative Review Board are final.




=====
END OF GENERAL DECISION

BORINGS LOCATION		
BORINGS	LATITUDE	LONGITUDE
TFGTE-1A	29°19'53.048"	89°28'27.762"
TFGTE-2A	29°19'57.937"	89°28'29.120"
TFGTE-3A	29°19'02.875"	89°28'30.116"
TFGTE-4A	29°20'07.716"	89°28'31.944"
TFGTE-5A	29°20'10.146"	89°28'23.944"
TFGTE-6A	29°20'09.181"	89°28'26.860"
TFGTE-7A	29°20'05.462"	89°28'22.159"
TFGTE-8A	29°20'04.449"	89°28'25.438"
TFGTE-9A	29°20'00.671"	89°28'20.316"
TFGTE-10A	29°19'59.607"	89°28'23.658"
TFGTE-11A	29°19'59.743"	89°28'19.163"
TFGTE-12A	29°19'55.090"	89°28'22.472"

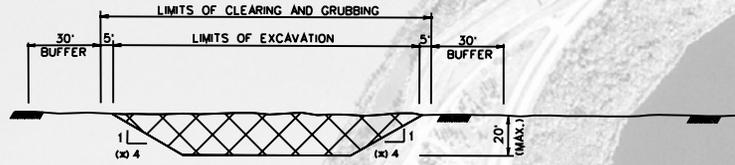

TYPICAL BORROW PIT SECTION
NOT TO SCALE

(*) SIDE SLOPES SHALL BE NO STEEPER THAN THE SHOWN VALUE.

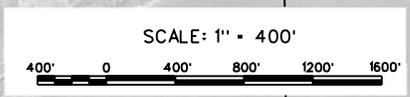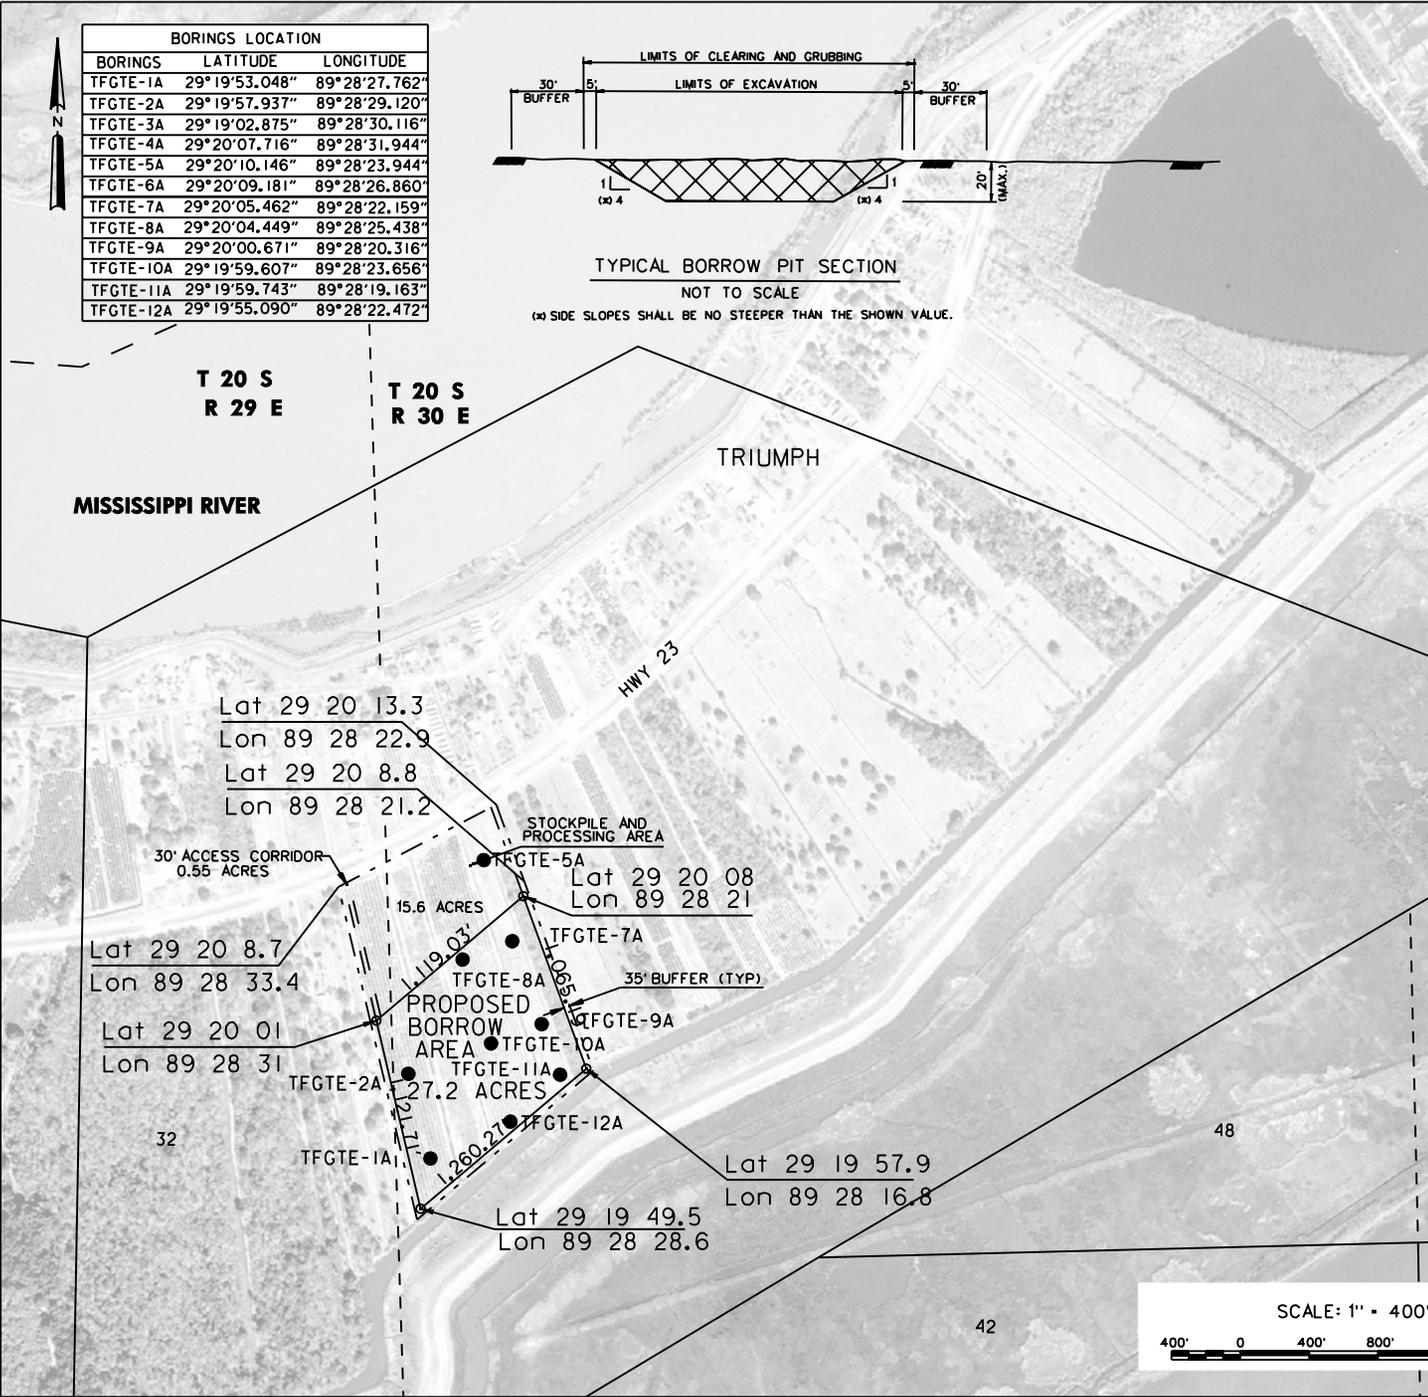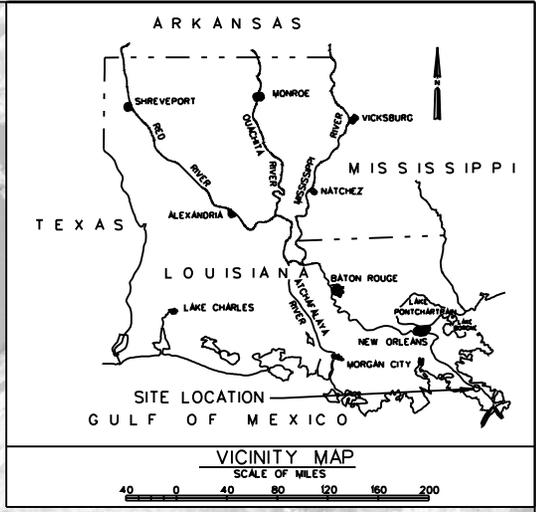

REVISION	DATE	DESCRIPTION	BY

NEW ORLEANS TO VENICE
HURRICANE PROTECTION PROJECT
BURAS LEVEE DISTRICT
WEST BANK RIVER LEVEE
EMERGENCY LEVEE REPAIRS
CONTRACT P14

TRIUMPH BORROW AREA PLAN

PLAQUEMINES PARISH, LA

U.S. ARMY ENGINEER DISTRICT, NEW ORLEANS
CORPS OF ENGINEERS
NEW ORLEANS, LOUISIANA

DESIGNED BY: P.S.L.	PLOT SCALE: 400	PLOT DATE: 12/19/05	CADD FILE: CONT/P14-12-AREA
DRAWN BY: C.G.M.	DATE: DEC 2005	FILE NO. H-8-XXXXX	
CHECKED BY: C.L.R.			