

AMENDMENT OF SOLICITATION/MODIFICATION OF CONTRACT				1. CONTRACT ID CODE	PAGE OF PAGES	
				J	1	2
2. AMENDMENT/MODIFICATION NO. 0001		3. EFFECTIVE DATE 18-Jan-2006	4. REQUISITION/PURCHASE REQ. NO.		5. PROJECT NO.(If applicable)	
6. ISSUED BY USACE, CONTRACTING DIVISION ATTN: CEMVN-CT, ROOM 172 7400 LEAKE AVE. NEW ORLEANS LA 70118-3651		CODE W912P8	7. ADMINISTERED BY (If other than item 6) See Item 6		CODE	
8. NAME AND ADDRESS OF CONTRACTOR (No., Street, County, State and Zip Code)				X	9A. AMENDMENT OF SOLICITATION NO. W912P8-06-R-0067	
				X	9B. DATED (SEE ITEM 11) 17-Jan-2006	
					10A. MOD. OF CONTRACT/ORDER NO.	
					10B. DATED (SEE ITEM 13)	
CODE		FACILITY CODE				
11. THIS ITEM ONLY APPLIES TO AMENDMENTS OF SOLICITATIONS						
<input checked="" type="checkbox"/> The above numbered solicitation is amended as set forth in Item 14. The hour and date specified for receipt of Offer <input type="checkbox"/> is extended, <input checked="" type="checkbox"/> is not extended. Offer must acknowledge receipt of this amendment prior to the hour and date specified in the solicitation or as amended by one of the following methods: (a) By completing Items 8 and 15, and returning <u>1</u> copies of the amendment; (b) By acknowledging receipt of this amendment on each copy of the offer submitted; or (c) By separate letter or telegram which includes a reference to the solicitation and amendment numbers. FAILURE OF YOUR ACKNOWLEDGMENT TO BE RECEIVED AT THE PLACE DESIGNATED FOR THE RECEIPT OF OFFERS PRIOR TO THE HOUR AND DATE SPECIFIED MAY RESULT IN REJECTION OF YOUR OFFER. If by virtue of this amendment you desire to change an offer already submitted, such change may be made by telegram or letter, provided each telegram or letter makes reference to the solicitation and this amendment, and is received prior to the opening hour and date specified.						
12. ACCOUNTING AND APPROPRIATION DATA (If required)						
13. THIS ITEM APPLIES ONLY TO MODIFICATIONS OF CONTRACTS/ORDERS. IT MODIFIES THE CONTRACT/ORDER NO. AS DESCRIBED IN ITEM 14.						
A. THIS CHANGE ORDER IS ISSUED PURSUANT TO: (Specify authority) THE CHANGES SET FORTH IN ITEM 14 ARE MADE IN THE CONTRACT ORDER NO. IN ITEM 10A.						
B. THE ABOVE NUMBERED CONTRACT/ORDER IS MODIFIED TO REFLECT THE ADMINISTRATIVE CHANGES (such as changes in paying office, appropriation date, etc.) SET FORTH IN ITEM 14, PURSUANT TO THE AUTHORITY OF FAR 43.103(B).						
C. THIS SUPPLEMENTAL AGREEMENT IS ENTERED INTO PURSUANT TO AUTHORITY OF:						
D. OTHER (Specify type of modification and authority)						
E. IMPORTANT: Contractor <input type="checkbox"/> is not, <input type="checkbox"/> is required to sign this document and return _____ copies to the issuing office.						
14. DESCRIPTION OF AMENDMENT/MODIFICATION (Organized by UCF section headings, including solicitation/contract subject matter where feasible.) The above numbered solicitation for New Orleans To Venice Hurricane Protection Project, Buras Levee District, West Bank River Levee, Emergency Levee Repairs, Contract P17 - B/L Sta. 906+00 to B/L Sta. 1003+00, Plaquemines Parish, LA, is amended as shown on the attached page. PROPOSAL DUE DATE: THE PROPOSAL DUE DATE OF 26 JANUARY 2006, 10:00AM LOCAL TIME, NEW ORLEANS, LA, REMAINS UNCHANGED. Except as provided herein, all terms and conditions of the document referenced in Item 9A or 10A, as heretofore changed, remains unchanged and in full force and effect.						
15A. NAME AND TITLE OF SIGNER (Type or print)			16A. NAME AND TITLE OF CONTRACTING OFFICER (Type or print)			
			TEL:		EMAIL:	
15B. CONTRACTOR/OFFEROR		15C. DATE SIGNED	16B. UNITED STATES OF AMERICA		16C. DATE SIGNED	
_____ (Signature of person authorized to sign)			BY _____ (Signature of Contracting Officer)		18-Jan-2006	

SECTION 01100

1. Paragraph 17 - Delete Paragraph 17 in its entirety and replace with the following:

“17. SPECIAL WORK REQUIREMENTS

(a) The Contractor shall install interim protection at the floodwall locations (as detailed on the Plans) complete and in-place prior to 15 May 2006, while working on the remaining portions of the contract.

(b) In the floodwall locations as a last order of work, the Contractor shall not begin removal operations of the concrete cap and cutting of the steel sheetpiling until the new earthen levee and the wave berm on the floodside of the floodwalls wall are constructed to design grade and section from the upstream limit to the downstream limit of the floodwall reaches. The interim section armor stone below the 1V on 4H floodside slope shall be removed and placed on the 1V on 4H slope between elevation 12.0 and elevation 16.0. No additional stone shall be delivered.”

SECTION 02221

1. Paragraph 3.1 – Delete Paragraph 3.1 in its entirety and replace with the following:

“3.1 CONCRETE FLOODWALL DEMOLITION

The Contractor shall demolish the existing concrete floodwall in in accordance with paragraph 01100-17b.”

2. Paragraph 3.2 – Delete the first sentence in its entirety and replace with the following:





“The Contractor shall remove the existing steel sheet piling in accordance with paragraph 01100-17 b.”

3. Paragraph 3.3 – Delete the first paragraph in its entirety and replace with the following:

“The Contractor shall remove all existing concrete slabs within the right-of-way shown on the drawings. Where a portion of a slab is outside the right-of-way, the entire slab shall be removed complete, however those portions of the slabs outside the levee right-of-way shall not be removed until the Contracting Officer or authorized representative approves the removal of the remaining portion of those slabs outside the right-of-way.”

DRAWINGS

1. Delete Drawing 6 of 12 in its entirety and replace with the attached revised Drawing 6.
2. Delete Drawing 7 of 12 in its entirety and replace with the attached revised Drawing 7.

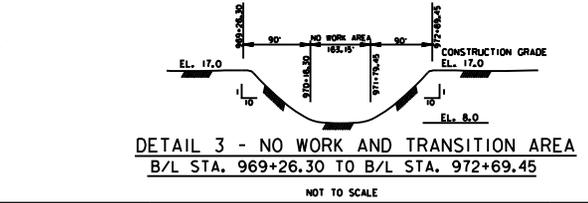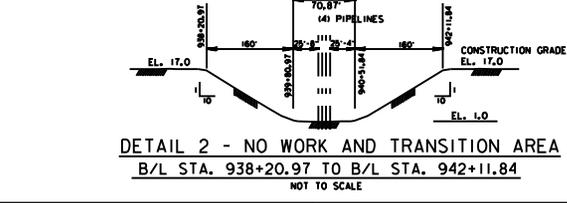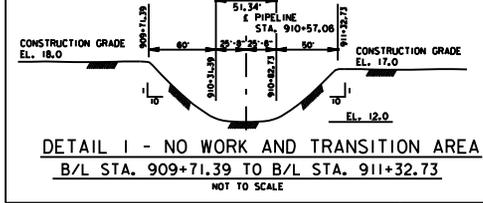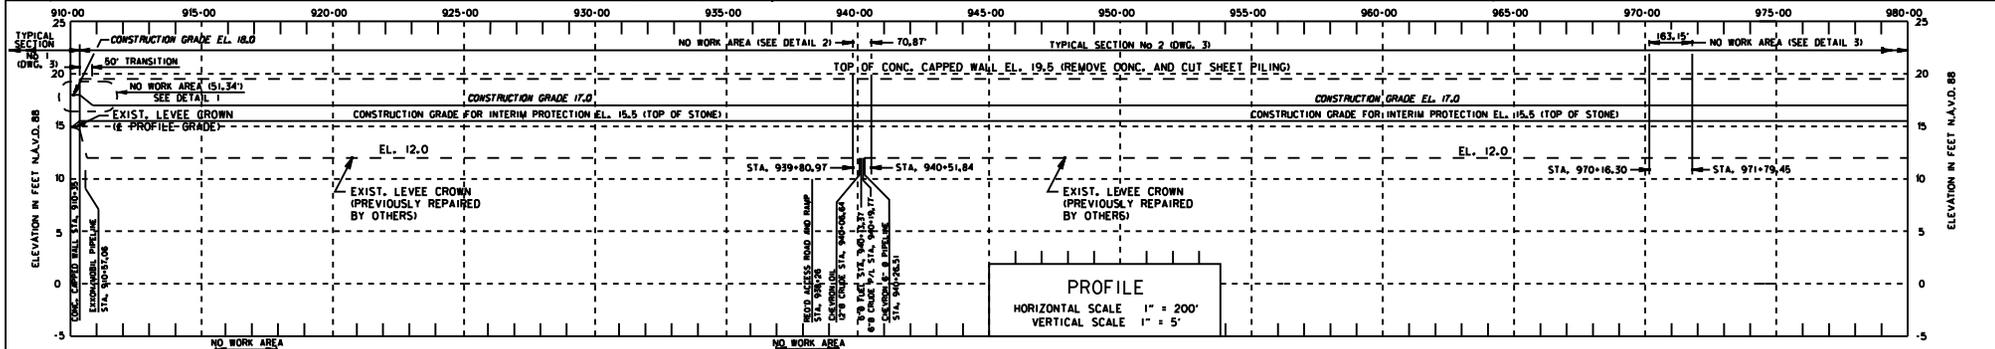

NEW ORLEANS TO VENICE
 HURRICANE PROTECTION PROJECT
 BURAS LEVEE DISTRICT
 WEST BANK RIVER LEVEE
 EMERGENCY LEVEE REPAIRS
 CONTRACT P17

PLAN / PROFILE
 B/L STA. 910+00 TO B/L STA. 980+00
 PLAQUEMINES PARISH, LA

U.S. ARMY ENGINEER DISTRICT, NEW ORLEANS
 CORPS OF ENGINEERS
 NEW ORLEANS, LOUISIANA

DESIGNED BY: P.S.L.	PLOT SCALE: 200	PLOT DATE: 12/28/06	CADD FILE: CD17P-08-002
DRAWN BY: C.G.L.	CHECKED BY: C.J.R.	DATE: DEC 2006	FILE NO.: H-8-XXXX

5

4

3

2

1



5

4

3

2

1

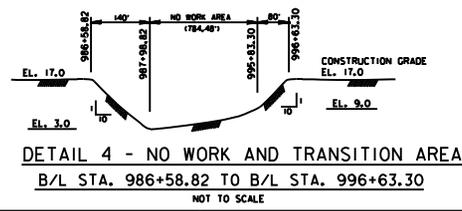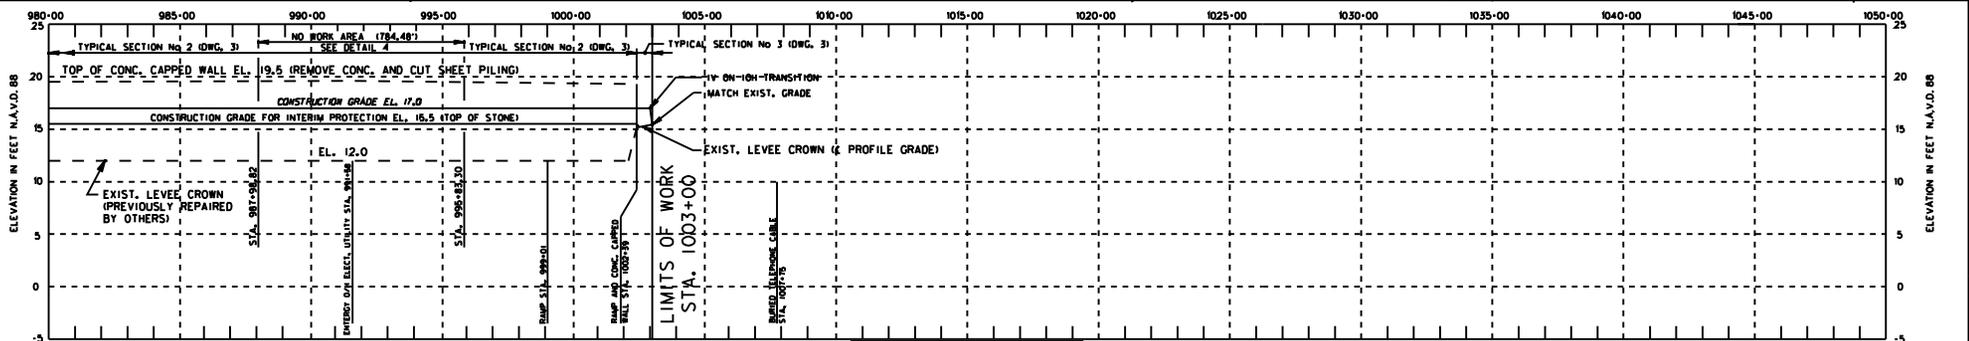

PROFILE
HORIZONTAL SCALE 1" = 200'
VERTICAL SCALE 1" = 5'

NEW ORLEANS TO VENICE
HURRICANE PROTECTION PROJECT
BURAS LEVEE DISTRICT
WEST BANK RIVER LEVEE
EMERGENCY LEVEE REPAIRS
CONTRACT P17

PLAN / PROFILE
B/L STA. 980+00 TO B/L STA. 1003+00
PLAQUEMINES PARISH, LA

U.S. ARMY ENGINEER DISTRICT, NEW ORLEANS
CORPS OF ENGINEERS
NEW ORLEANS, LOUISIANA

DESIGNED BY:	PLOT SCALE:	PLOT DATE:	CADD FILE:	CONV FILE:
DRAWN BY:	200	12/20/06	FILE NO.:	
CHECKED BY:		DATE:	DEC 2006	H-8-XXXX