


5

4

3

2

1

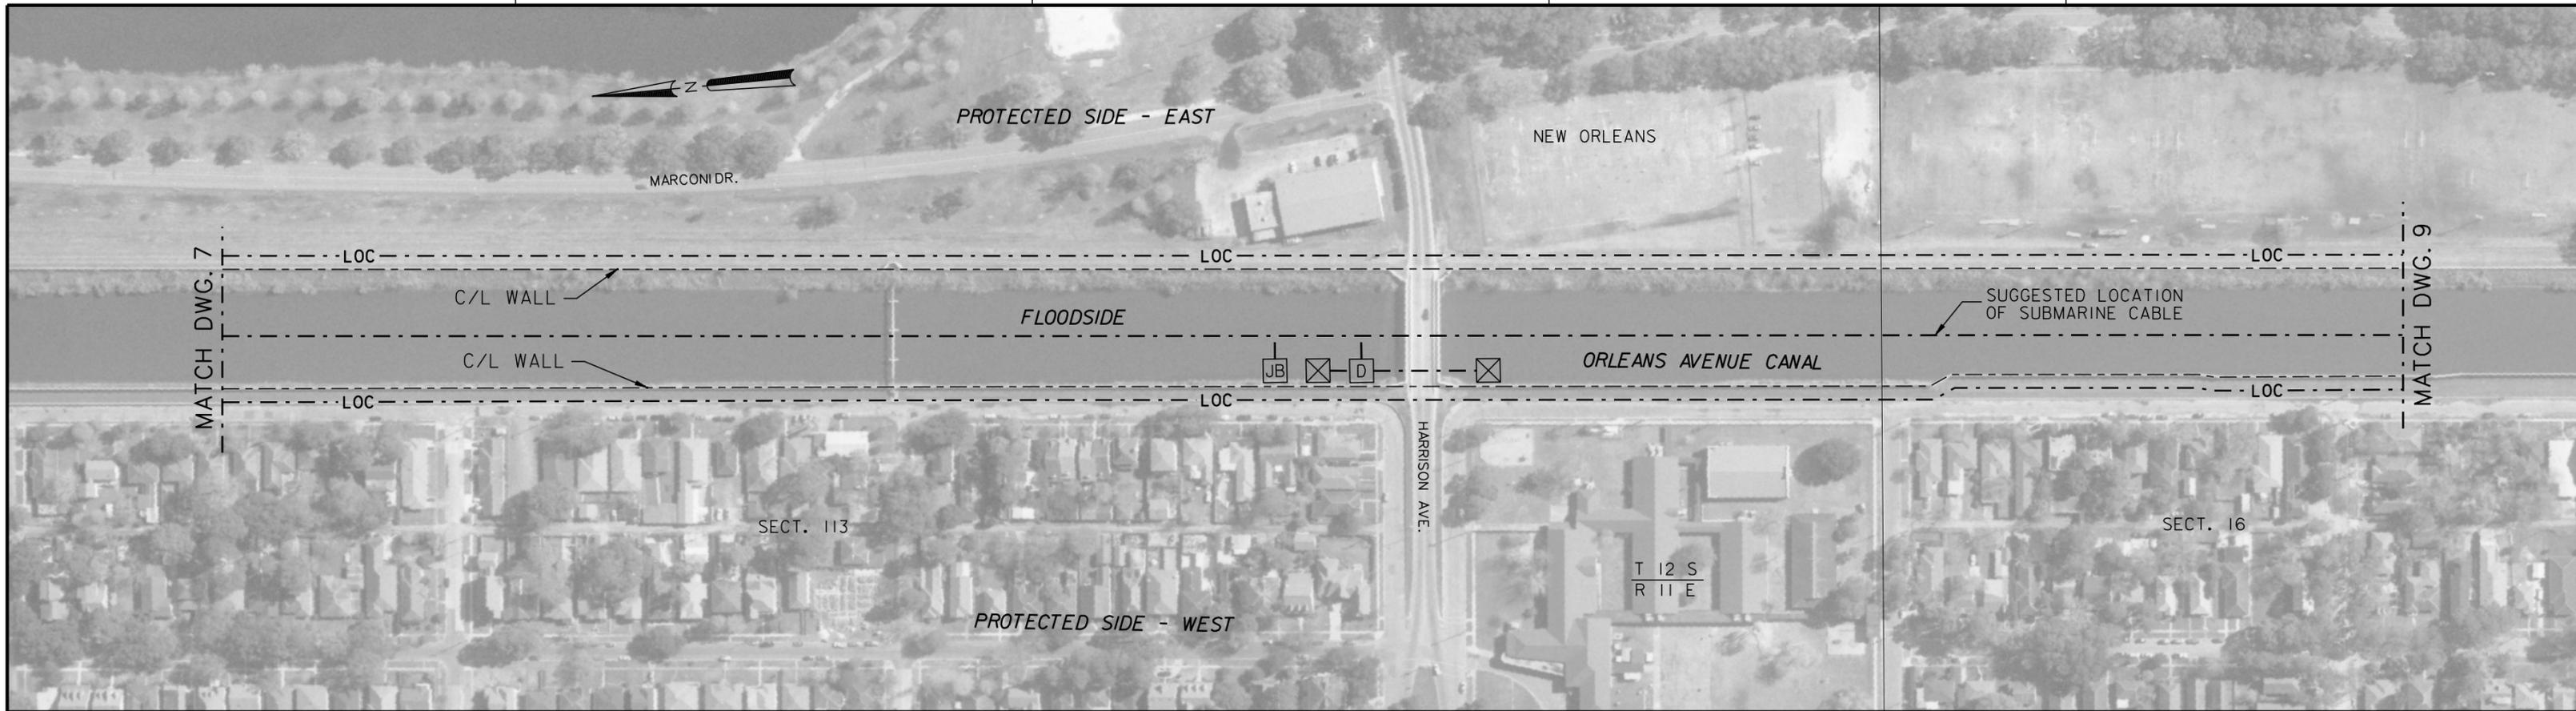

SCALE: 1" = 100'



SEE DWG. 1 FOR LEGEND AND GENERAL NOTES

LAKE PONTCHARTRAIN AND VICINITY  
 NEW ORLEANS PLAN  
**EMERGENCY RESTORATION**  
 17TH STREET, LONDON AVE. & ORLEANS AVE. CANALS  
 SCADA & CCTV INSTALLATION

**PLAN**

ORLEANS PARISH, LA.

**U.S. ARMY ENGINEER DISTRICT, NEW ORLEANS**  
 CORPS OF ENGINEERS  
 NEW ORLEANS, LOUISIANA

DRAWN BY: T.J.T.	PLOT SCALE: 100	CADD FILE: CABLE08.DGN
CHECKED BY: D.F.B.	DWG. 8 OF 15	FILE NO. X
DATE: MAR 2006		

5

4

3

2

1