


5

4

3

2

1

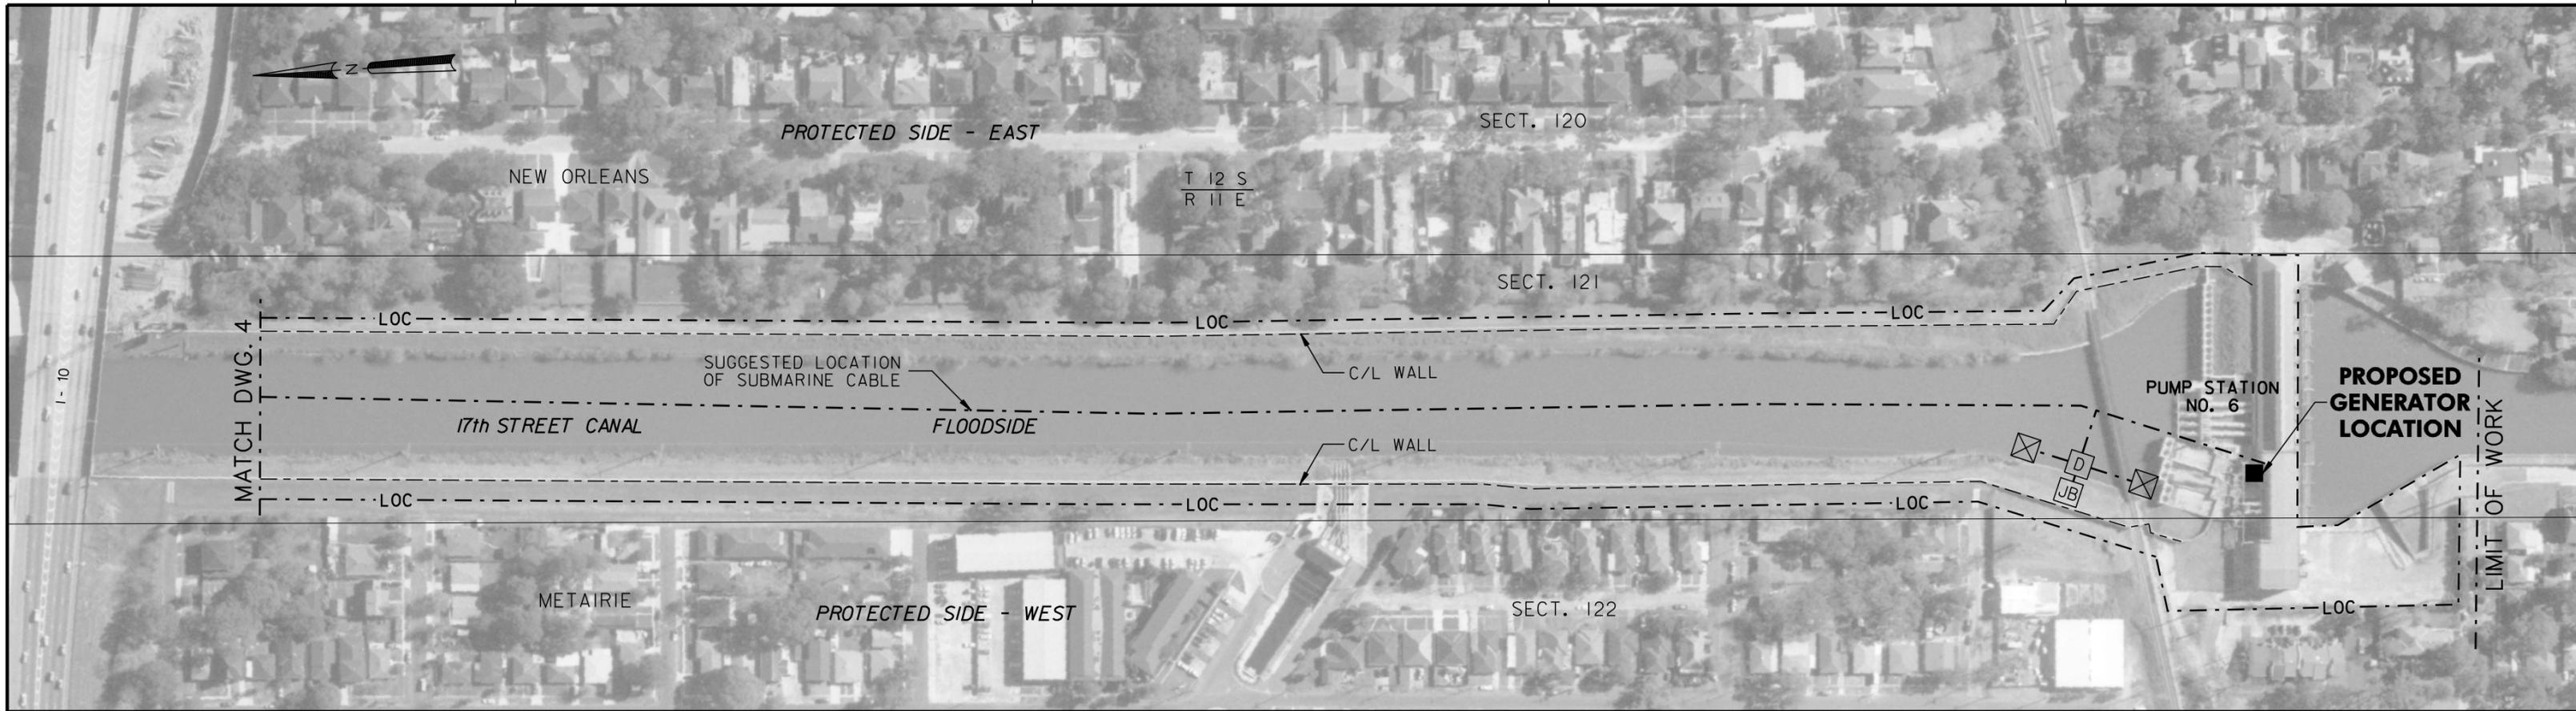

SCALE: 1" = 100'



SEE DWG. 1 FOR LEGEND AND GENERAL NOTES

LAKE PONTCHARTRAIN AND VICINITY
NEW ORLEANS PLAN
EMERGENCY RESTORATION
17TH STREET, LONDON AVE. & ORLEANS AVE. CANALS
SCADA & CCTV INSTALLATION

PLAN

JEFFERSON & ORLEANS PARISHES, LA.

U.S. ARMY ENGINEER DISTRICT, NEW ORLEANS
CORPS OF ENGINEERS
NEW ORLEANS, LOUISIANA

DRAWN BY: T.J.T.	PLOT SCALE: 100	CADD FILE: CABLE05.DGN
CHECKED BY: D.F.B.	DWG. 5 OF 15	FILE NO. X
DATE: MAR 2006		

5

4

3

2

1