

AMENDMENT OF SOLICITATION/MODIFICATION OF CONTRACT			1. CONTRACT ID CODE	PAGE OF PAGES 1 6
2. AMENDMENT/MODIFICATION NO. 0004	3. EFFECTIVE DATE 28-Aug-2007	4. REQUISITION/PURCHASE REQ. NO.		5. PROJECT NO.(If applicable) ED-99-008
6. ISSUED BY USACE, CONTRACTING DIVISION ATTN: CEMVN-CT, ROOM 172 7400 LEAKE AVE. NEW ORLEANS LA 70118-3651	CODE W912P8	7. ADMINISTERED BY (If other than item 6) See Item 6		
8. NAME AND ADDRESS OF CONTRACTOR (No., Street, County, State and Zip Code)		X	9A. AMENDMENT OF SOLICITATION NO. W912P8-07-B-0036	
		X	9B. DATED (SEE ITEM 11) 25-Jul-2007	
			10A. MOD. OF CONTRACT/ORDER NO.	
			10B. DATED (SEE ITEM 13)	
CODE	FACILITY CODE			
11. THIS ITEM ONLY APPLIES TO AMENDMENTS OF SOLICITATIONS				
<input checked="" type="checkbox"/> The above numbered solicitation is amended as set forth in Item 14. The hour and date specified for receipt of Offer <input type="checkbox"/> is extended, <input checked="" type="checkbox"/> is not extended. Offer must acknowledge receipt of this amendment prior to the hour and date specified in the solicitation or as amended by one of the following methods: (a) By completing Items 8 and 15, and returning <u>1</u> copies of the amendment; (b) By acknowledging receipt of this amendment on each copy of the offer submitted; or (c) By separate letter or telegram which includes a reference to the solicitation and amendment numbers. FAILURE OF YOUR ACKNOWLEDGMENT TO BE RECEIVED AT THE PLACE DESIGNATED FOR THE RECEIPT OF OFFERS PRIOR TO THE HOUR AND DATE SPECIFIED MAY RESULT IN REJECTION OF YOUR OFFER. If by virtue of this amendment you desire to change an offer already submitted, such change may be made by telegram or letter, provided each telegram or letter makes reference to the solicitation and this amendment, and is received prior to the opening hour and date specified.				
12. ACCOUNTING AND APPROPRIATION DATA (If required)				
13. THIS ITEM APPLIES ONLY TO MODIFICATIONS OF CONTRACTS/ORDERS. IT MODIFIES THE CONTRACT/ORDER NO. AS DESCRIBED IN ITEM 14.				
A. THIS CHANGE ORDER IS ISSUED PURSUANT TO: (Specify authority) THE CHANGES SET FORTH IN ITEM 14 ARE MADE IN THE CONTRACT ORDER NO. IN ITEM 10A.				
B. THE ABOVE NUMBERED CONTRACT/ORDER IS MODIFIED TO REFLECT THE ADMINISTRATIVE CHANGES (such as changes in paying office, appropriation date, etc.) SET FORTH IN ITEM 14, PURSUANT TO THE AUTHORITY OF FAR 43.103(B).				
C. THIS SUPPLEMENTAL AGREEMENT IS ENTERED INTO PURSUANT TO AUTHORITY OF:				
D. OTHER (Specify type of modification and authority)				
E. IMPORTANT: Contractor <input type="checkbox"/> is not, <input type="checkbox"/> is required to sign this document and return _____ copies to the issuing office.				
14. DESCRIPTION OF AMENDMENT/MODIFICATION (Organized by UCF section headings, including solicitation/contract subject matter where feasible.) The above numbered solicitation for West Atchafalaya Basin Protection Levee, Item W-86, 2nd Lift, B/L Sta 4427+00 to B/L Sta 4713+00, Enlargement and Foreshore Protection, Atchafalaya Basin Levee District, St. Mary and Iberia Parishes, LA, is hereby amended as follows: BID OPENING DATE Bid Opening Date and Time shall be 10 September 2007, 2:00 P.M. CST.				
Except as provided herein, all terms and conditions of the document referenced in Item 9A or 10A, as heretofore changed, remains unchanged and in full force and effect.				
15A. NAME AND TITLE OF SIGNER (Type or print)		16A. NAME AND TITLE OF CONTRACTING OFFICER (Type or print)		
		TEL:	EMAIL:	
15B. CONTRACTOR/OFFEROR _____ (Signature of person authorized to sign)	15C. DATE SIGNED	16B. UNITED STATES OF AMERICA BY _____ (Signature of Contracting Officer)		16C. DATE SIGNED 28-Aug-2007

SECTION 00010

Delete page 00010-3 in its entirety and substitute the attached revised page 00010-3 therefore.

SECTION 01100

Page 6 paragraph 3(h) Safety Fence. Delete this paragraph in its entirety.

SECTION 02078

Delete this section in its entirety.

SECTION 02381

Page 3, subparagraph 1.4.1(6)(a). In the 2nd sentence delete “and geotextile placement.”

Page 3, subparagraph 1.4.1(6)(b). In the 1st sentence delete “and geotextile placement.”

DRAWINGS

Delete Dwgs C-02,C-03, and C-04 and replace with attached revised Dwgs C-02, C-03, and C-04.

Delete Dwgs C-24 and C-25 in their entirety.

SECTION 00010 - BIDDING SCHEDULE

Atchafalaya Basin Protection Levee
W-86 Levee Enlargement, 2nd Lift
B/L Station 4427+00 to B/L Station 4713+00
Iberia and St. Mary Parish, Louisiana

Item	DESCRIPTION	Estimated Quantity	Unit	Unit Price	Estimated Amount
------	-------------	--------------------	------	------------	------------------




0001	Mobilization and Demobilization	01	LS		
0002	Clearing and Grubbing	01	LS		
0003*	Embankment - Compacted Fill	144,000	CY		
0004	Surfacing				
0004AA	First 6,200 Cubic Yards	6,200	CY		
0004AB	All Over 6,200 Cubic Yards	1,300	CY		
0005	Silt Fence				
0005AA	First 7,680 Linear Feet	7,680	LF		
0005AB	All Over 7,680 Linear Feet	1,920	LF		
0006	Truck Wash-Down Rack	01	LS		
0007	Fertilizing and Seeding	30	AC		
0008	Borrow Pit Development	01	LS		
0009	Armor Stone	40,000	TONS		

* Denotes a change from the previous Bidding Schedule

TOTAL: \$

Award will be made as a whole to one bidder.

NOTE 1: Bidders shall furnish unit prices for each item listed in the Schedule requiring a unit price. If the bidder fails to insert a unit price in the appropriate blank for required item(s), but does furnish an extended total, or an estimated amount for such item(s), the Government shall deem the unit price to be the quotient obtained by dividing the extended amount for that line item by the quantity. IF A BIDDER OMITTS BOTH THE UNIT PRICE AND THE EXTENDED TOTAL OR ESTIMATED AMOUNT FOR ANY ITEM, ITS BID SHALL BE DECLARED NON-RESPONSIVE AND THEREFORE INELIGIBLE FOR AWARD.

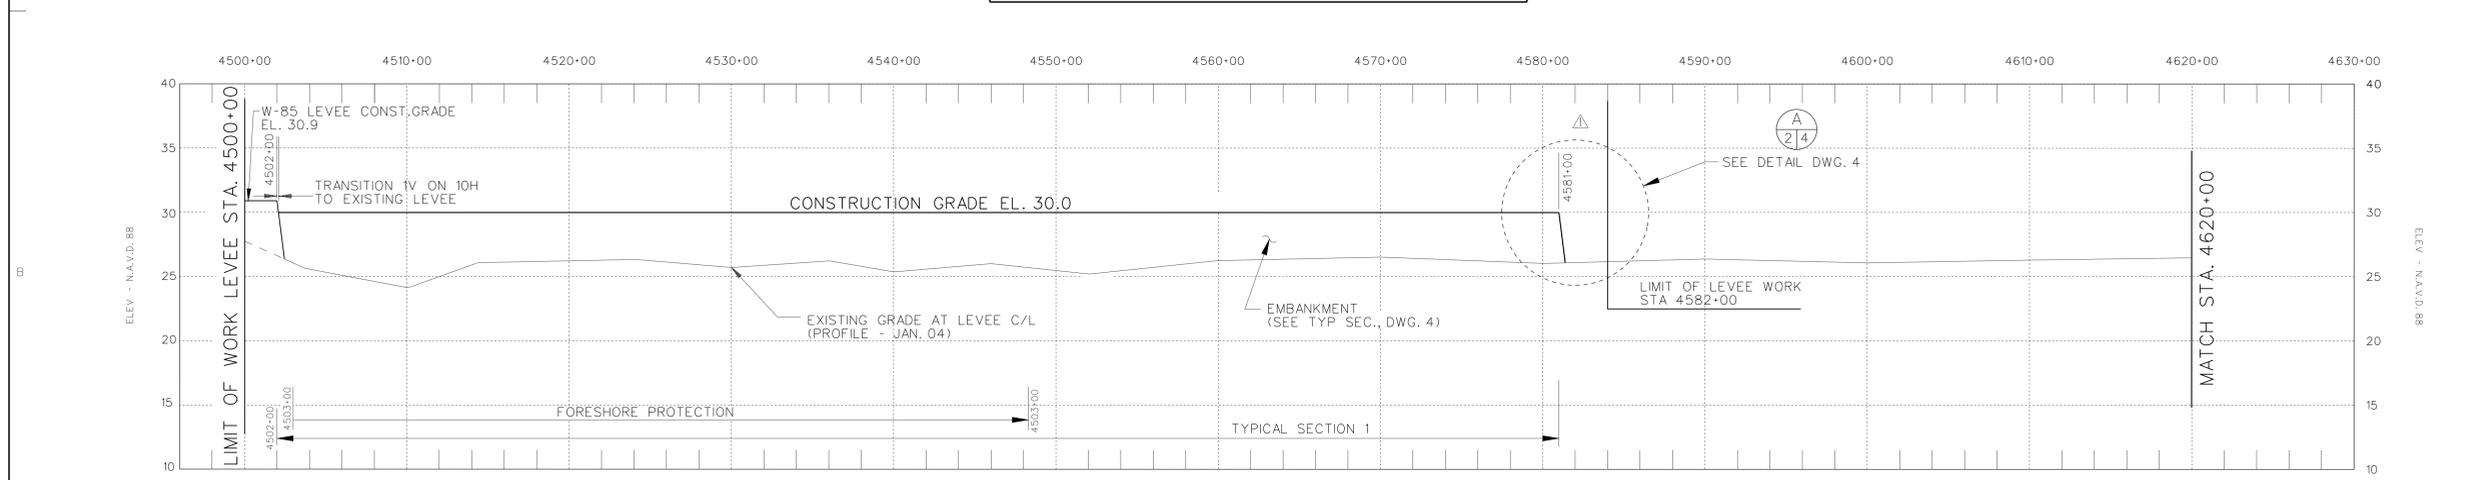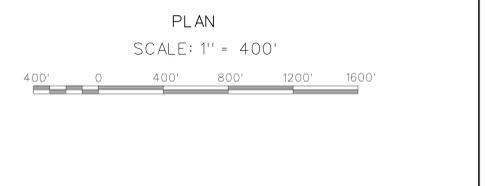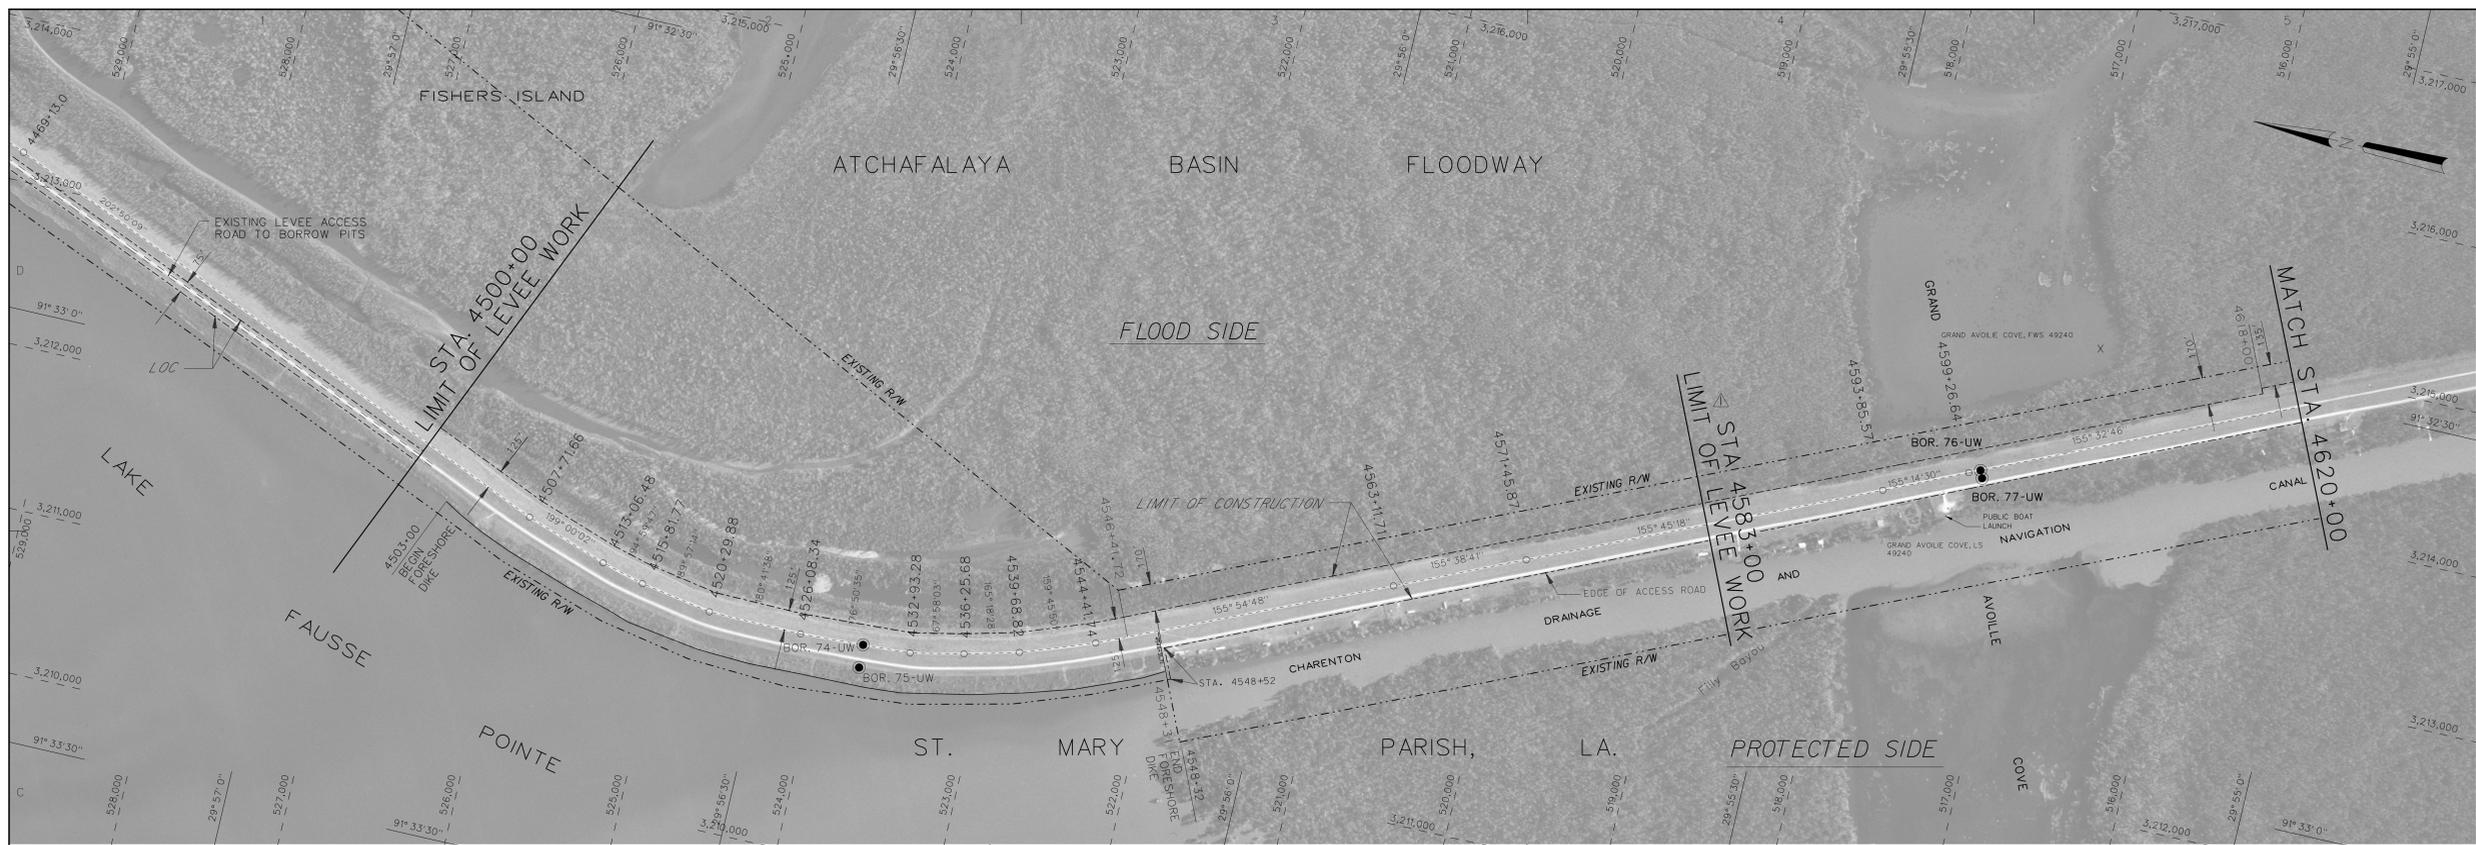

EXISTING RIGHT OF WAY			
STATION	PROTECTED SIDE	FLOODWAY SIDE	ANGLE MEASURED FROM THE BACK TANGENT
4446+44.8	310.18'		90° 00'00"
4478+77.2		1989.2'	90° 00'00"
4498+37.6		1982.68'	90° 00'00"
4546+41.72		296.13'	90° 00'00"
4548+31.71	308.78'-708.78'		90° 00'00"
4570+32.09	701.12'		90° 00'00"
4591+68.13	691.92'		90° 00'00"
4595+19.58		305.06'	90° 00'00"
4612+149.3	701.88'		90° 00'00"
4613+96.48		297.18'	90° 00'00"
4638+97.49	704.99'		90° 00'00"
4644+63.52	705.69'	294.31'	90° 00'00"

- GENERAL NOTES:**
- ALL AZIMUTHS ARE TRUE NORTH AZIMUTHS TURNED IN A CLOCKWISE DIRECTION FROM 0° 00'00" (TRUE NORTH).
 - UNLESS OTHERWISE NOTED, ALL ELEVATIONS ARE EXPRESSED IN FEET AND REFERRED TO NORTH AMERICAN VERTICAL DATUM (N.A.V.D.).
 - DIMENSIONS AND/OR ELEVATIONS MARKED THUS (+/-) ARE APPROXIMATE.
 - THE BASELINE STATIONING REFERS TO THE ESTABLISHED C.O.E. TRAVERSE. BASELINE P.I. POINTS ARE BRASS MONUMENTS LOCATED IN THE CENTER OF THE EXISTING LEVEE.
 - EXISTING ABLD MONUMENTS ARE BASED ON OLD BASELINE STATIONS.
 - VEHICLES CROSSING THE CHARENTON GATE STRUCTURE ARE LIMITED TO WIDTH OF 10'-6" AND A LOAD RATING OF HS20-44.

- LEGEND**
- BASELINE
 - RIGHTS OF WAY
 - SOIL BORINGS
 - BORROW BORINGS
 - ACCESS ROAD
 - LIMIT OF CONSTRUCTION

DATE	DESCRIPTION	DATE	DESCRIPTION
09/22/2007 <td>DESIGNED BY: C.E. MUMFORD</td> <td></td> <td></td>	DESIGNED BY: C.E. MUMFORD		
09/22/2007 <td>CHECKED BY: D. J. HARRIS</td> <td></td> <td></td>	CHECKED BY: D. J. HARRIS		
09/22/2007 <td>DRAWN BY: M. J. HARRIS</td> <td></td> <td></td>	DRAWN BY: M. J. HARRIS		
09/22/2007 <td>PROJECT NO.: W-86-2-0000</td> <td></td> <td></td>	PROJECT NO.: W-86-2-0000		
09/22/2007 <td>CONTRACT NO.: W-86-2-0000</td> <td></td> <td></td>	CONTRACT NO.: W-86-2-0000		
09/22/2007 <td>SUBMITTER: U.S. ARMY CORPS OF ENGINEERS</td> <td></td> <td></td>	SUBMITTER: U.S. ARMY CORPS OF ENGINEERS		
09/22/2007 <td>REVISION NO.: 1</td> <td></td> <td></td>	REVISION NO.: 1		
09/22/2007 <td>FILE NUMBER: W-86-2-0000</td> <td></td> <td></td>	FILE NUMBER: W-86-2-0000		
09/22/2007 <td>SCALE: AS SHOWN</td> <td></td> <td></td>	SCALE: AS SHOWN		
09/22/2007 <td>ANSI E</td> <td></td> <td></td>	ANSI E		

WEST ATCHAFALAYA BASIN PROTECTION LEVEE
ITEM W-86 SECOND LIFT
LEVEE ENLARGEMENT AND BERMS
STA. 4427+00 TO STA. 4713+00
PLAN AND PROFILE
ST. MARY PARISH, LOUISIANA

SHEET IDENTIFICATION NUMBER
C-02



