


STAR ENTERPRISES INC. OF MOBILE CITY  
 PROPOSED DOCK DEVELOPMENT ST. MARY PARISH  
 SECTION 10, T10S-R12E SHEET 10F6

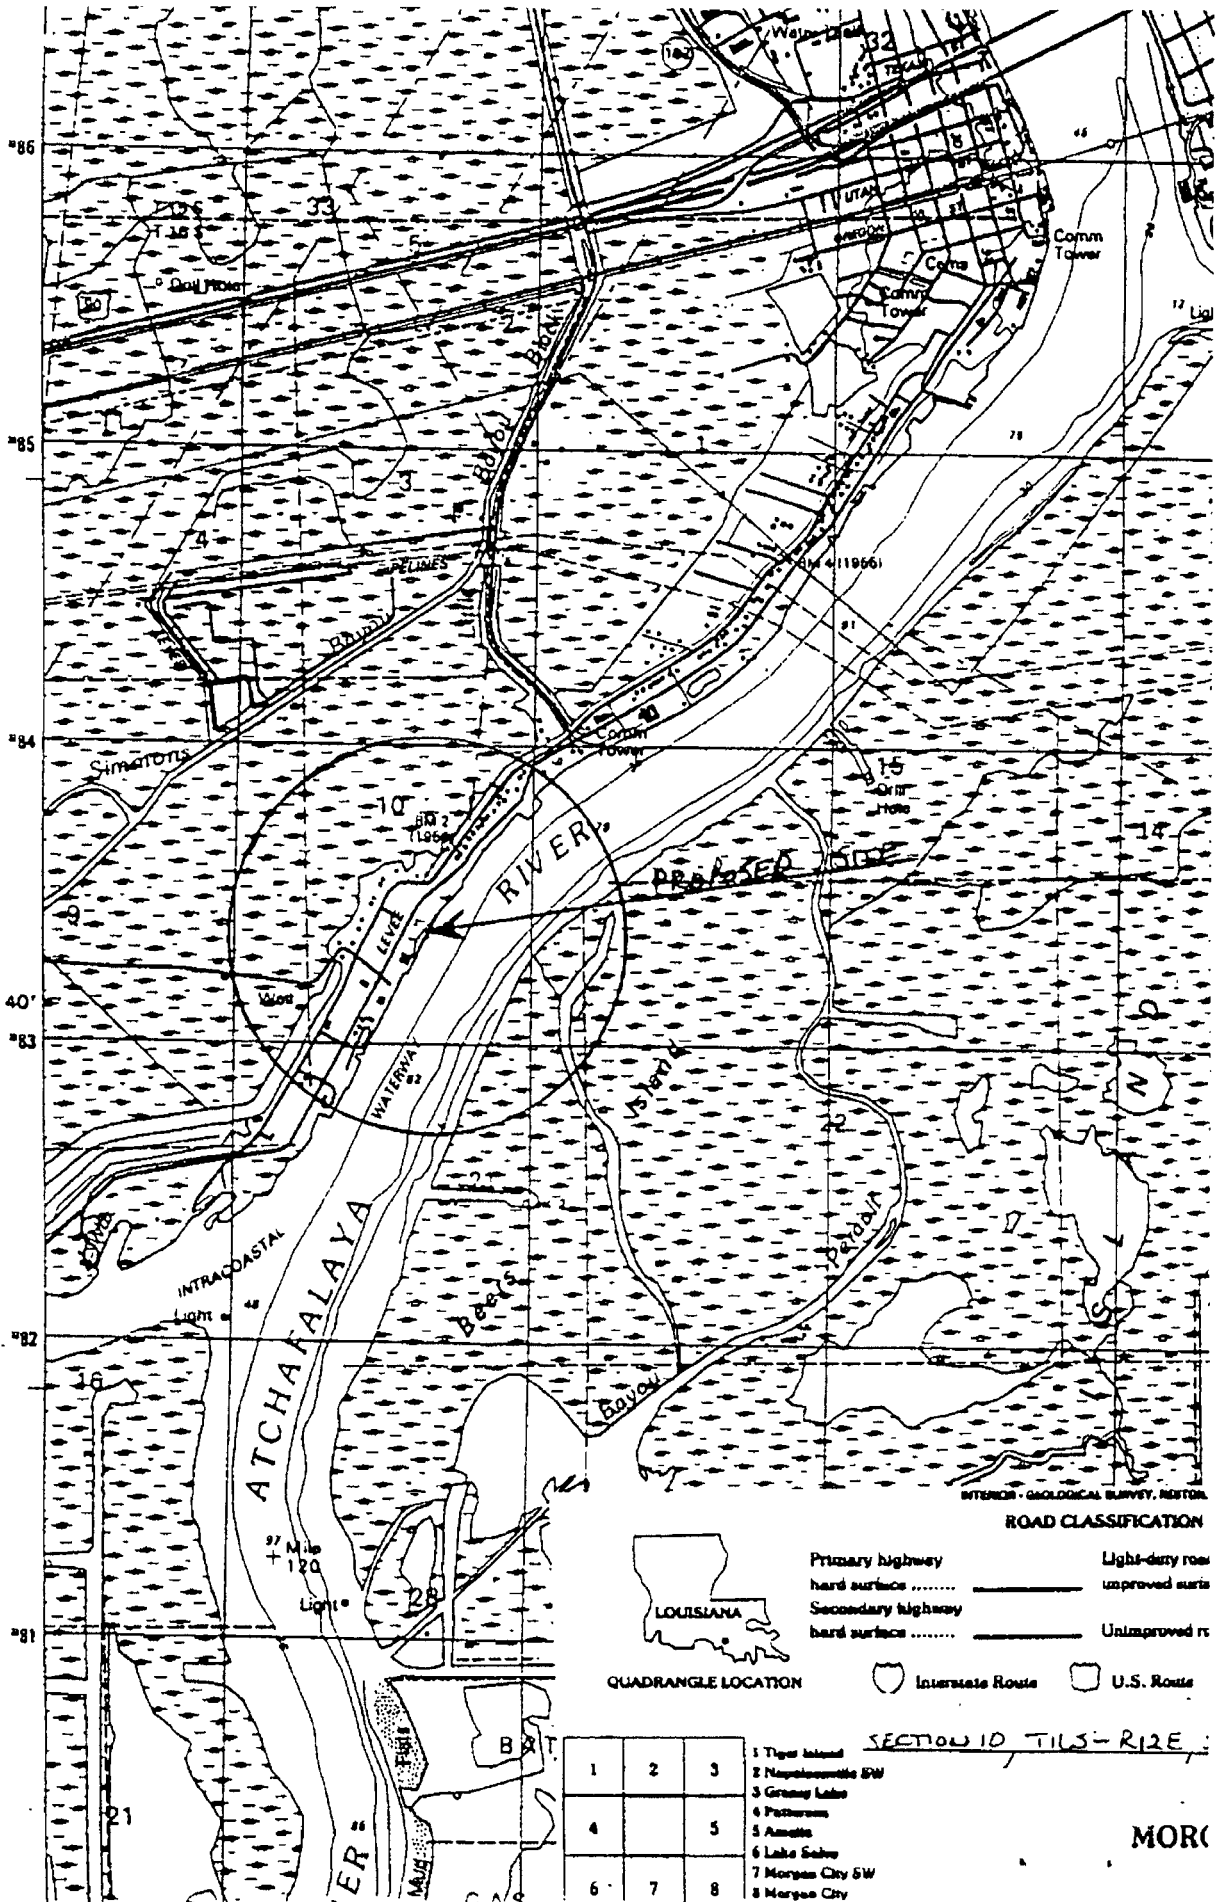

1	2	3	1 Tiger Island
			2 Napoleonville SW
			3 Grand Lake
4		5	4 Potholes
			5 Assette
			6 Lake Soler
			7 Morgan City SW
6	7	8	8 Morgan City

SECTION 10, T10S-R12E

MORC

**BWORY ESTATE PROPERTY  
MARTIN MIDSTREAM FUEL DOCK**

+12' CONTAINMENT CONCRETE WALL 35'

STAR BUTTERPAGES INC. OF MORGAN CITY  
PROPOSED DOCK DEVELOPMENT, ST. MARY PARISH  
SECTION 10, T14S-R12E, STREET 2066

ATCAHACHULA BASIN LEVEL

LEVEE RIVER SIDE TOE  
CONTINUOUS PIPE PARAPET BUMPER

PROPOSED EXTENSION TO  
EXISTING RAMP TO PROPERTY

FILL AREA  
PROPOSED  
6" DEEP SWALE TO  
DRAIN WATER


MEAN LOW WATER  
@ D.O. MSL

PROPOSED BULKHEAD  
10' WIDE WALL WITH  
TO OR PIANO FLOOR

50' WIDE X 40' DEEP  
PROPOSED BULKHEAD CRANE PADS

440.1'

TEMP DOCK PILING  
PROPOSED  
(TEMPER SWALE 198' BUMP)

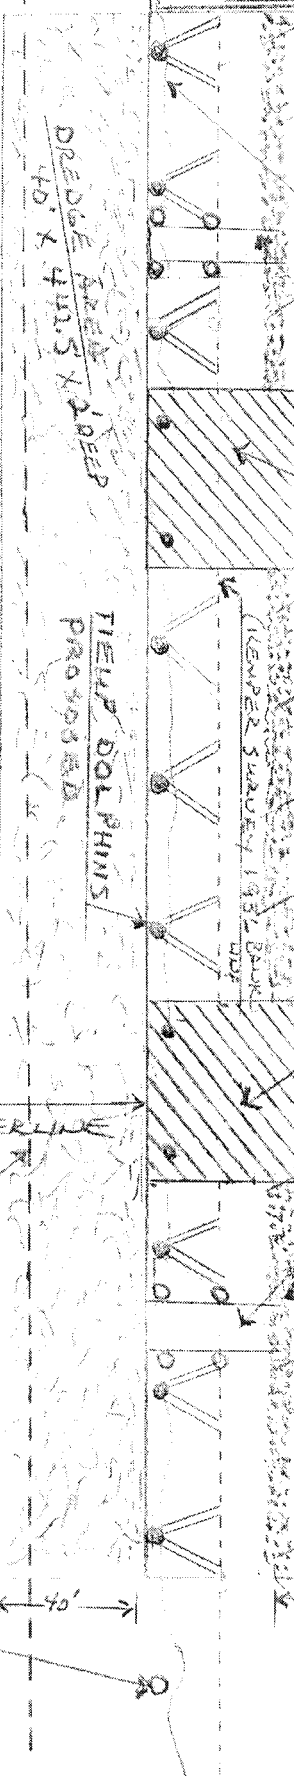

EXISTING RAMP AND ROAD TO  
TOP OF LEVEE FROM RIVER ROAD

ROAD ON TOP OF LEVEE

LANDSIDE LEVEE TOE

FILL AREA  
± 5' MSL CONTOUR  
HIGH WATER LEVEL

RIP RAP

DRISCOLL LAND COMPANY  
WETLANDS/ELEVATION  
+4' TO +5'

PLAN VIEW

± 13' WINDWARD DRESSED FILL  
TO RAISE PROPERTY/RETIRED

RIP RAP

NOTE: PROPERTY RAISED TO +9.0'  
FROM PREVIOUS PERMIT WILL  
RAISE TO +10' AFTER LAST FLOOD  
EXPERIENCE. C.U.P. NO: P20010515 (MODIFIED)  
C.O.E. NO: WJN-20-010-2136

SCALE 3/16" = 10'

ATCAHACHULA RIVER

+900'  
CHANNEL CENTERLINE


EST GAULMINE ROAD

EXISTING BARGE  
PILING DOCK PILING





PROPOSED RAMP EXTENSION  
STAR ENTERPRISES INC. OF MORGAN CITY  
DOCK DEVELOPMENT ST. MARY PARISH  
SECTION 10 T16S - R12E  
SHEET 4 OF 6

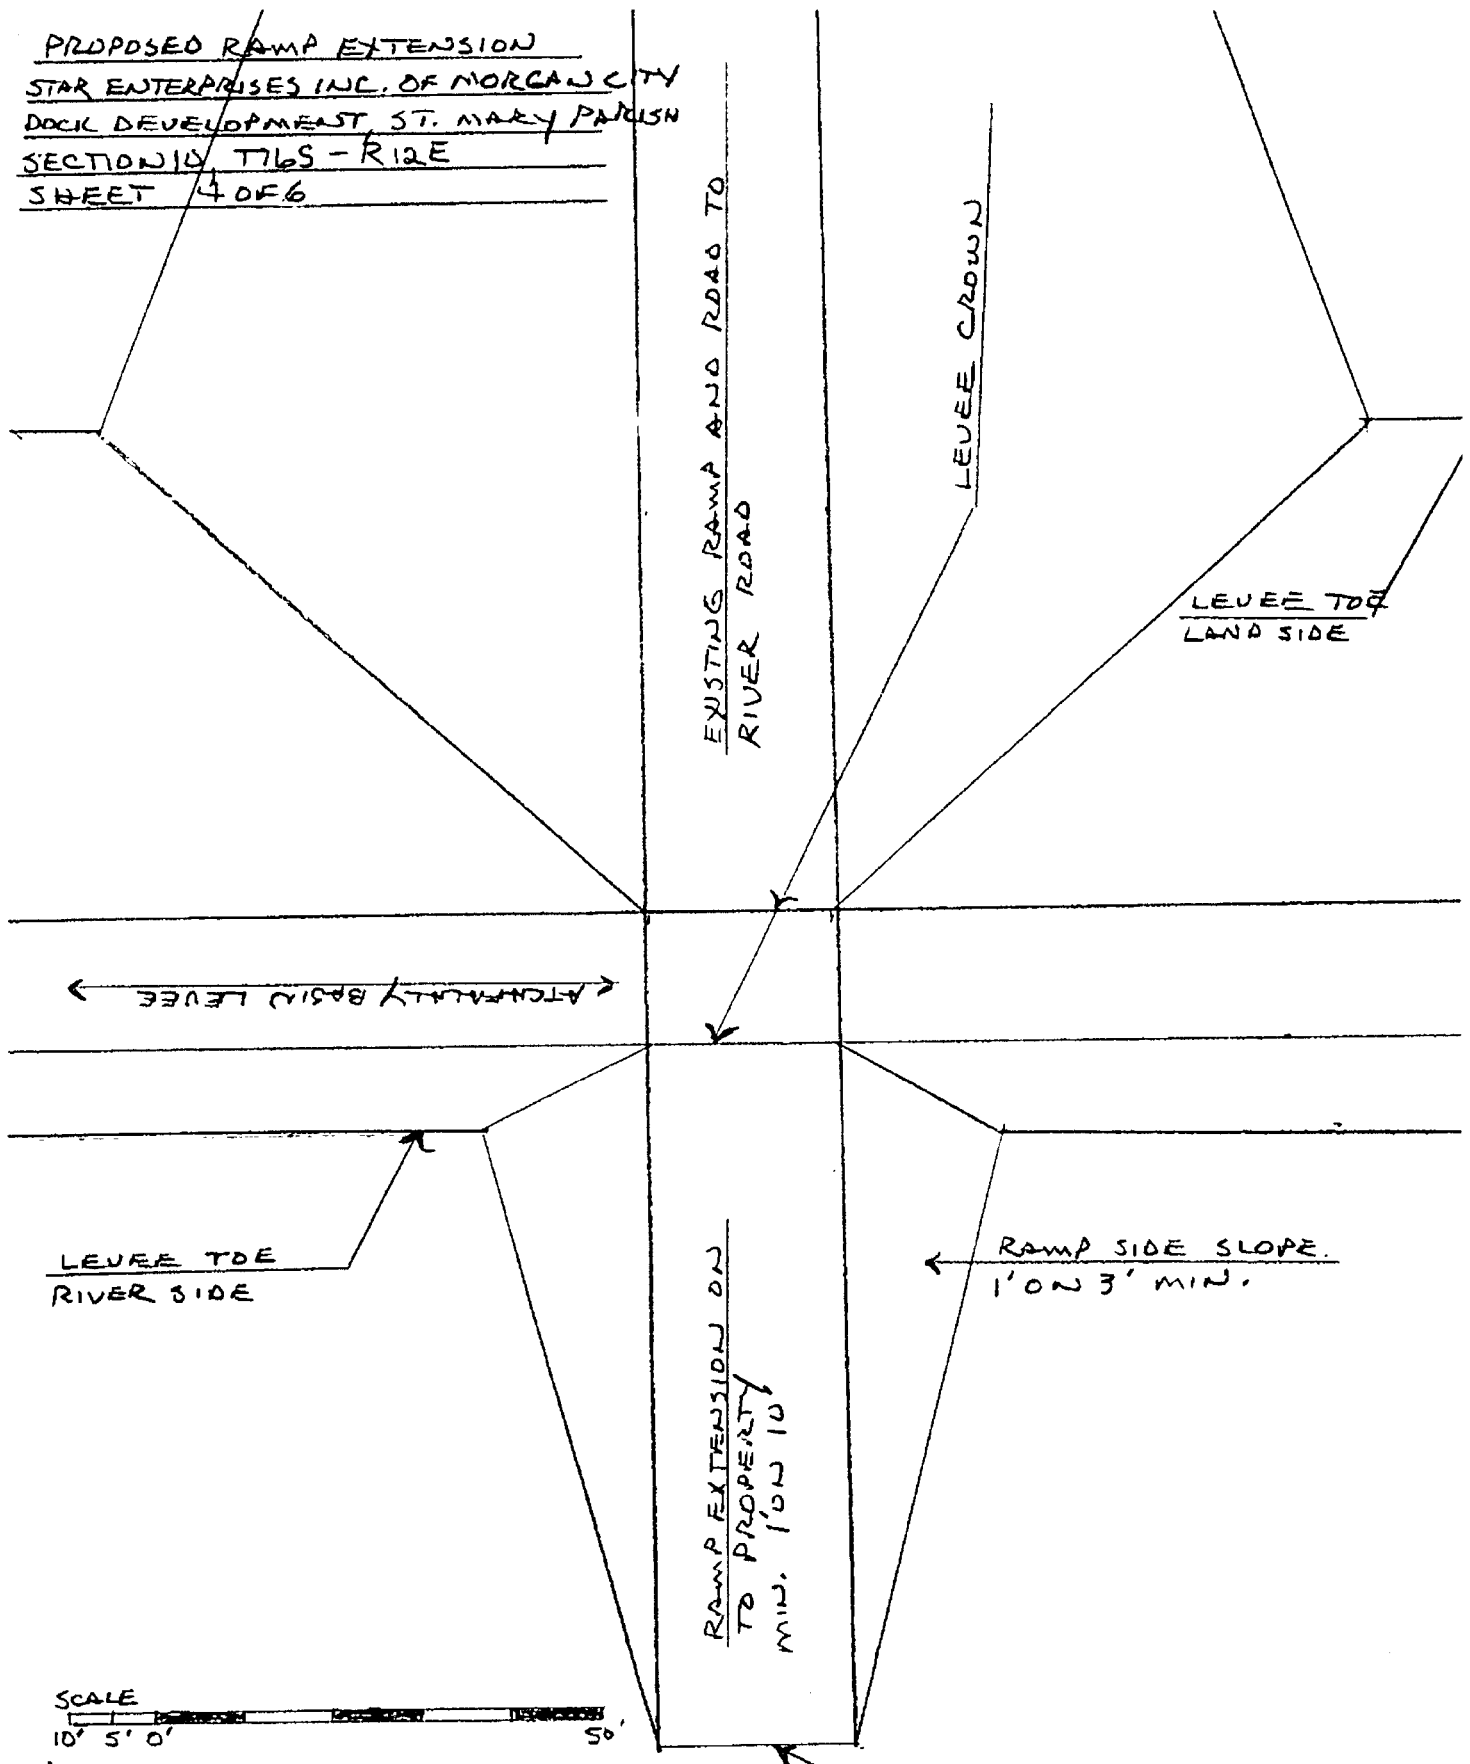

EXISTING RAMP AND ROAD TO  
RIVER ROAD

LEVEE CROWN

LEVEE TO  
LAND SIDE

← ACTUALLY BASIN LEVEE

LEVEE TO  
RIVER SIDE


← RAMP SIDE SLOPE.  
1' ON 3' MIN.

RAMP EXTENSION ON  
TO PROPERTY  
MIN. 1' ON 10''

TRANSITION POINT WHERE  
RAMP MEETS GROUND




PROPOSED DRAINAGE SWALE CROSS SECTION  
STAR ENTERPRISES INC. OF MORGAN CITY  
DOCK DEVELOPMENT, ST. MARY PARISH  
SECTION 10, T16S, R12E  
SHEET 5 OF 6

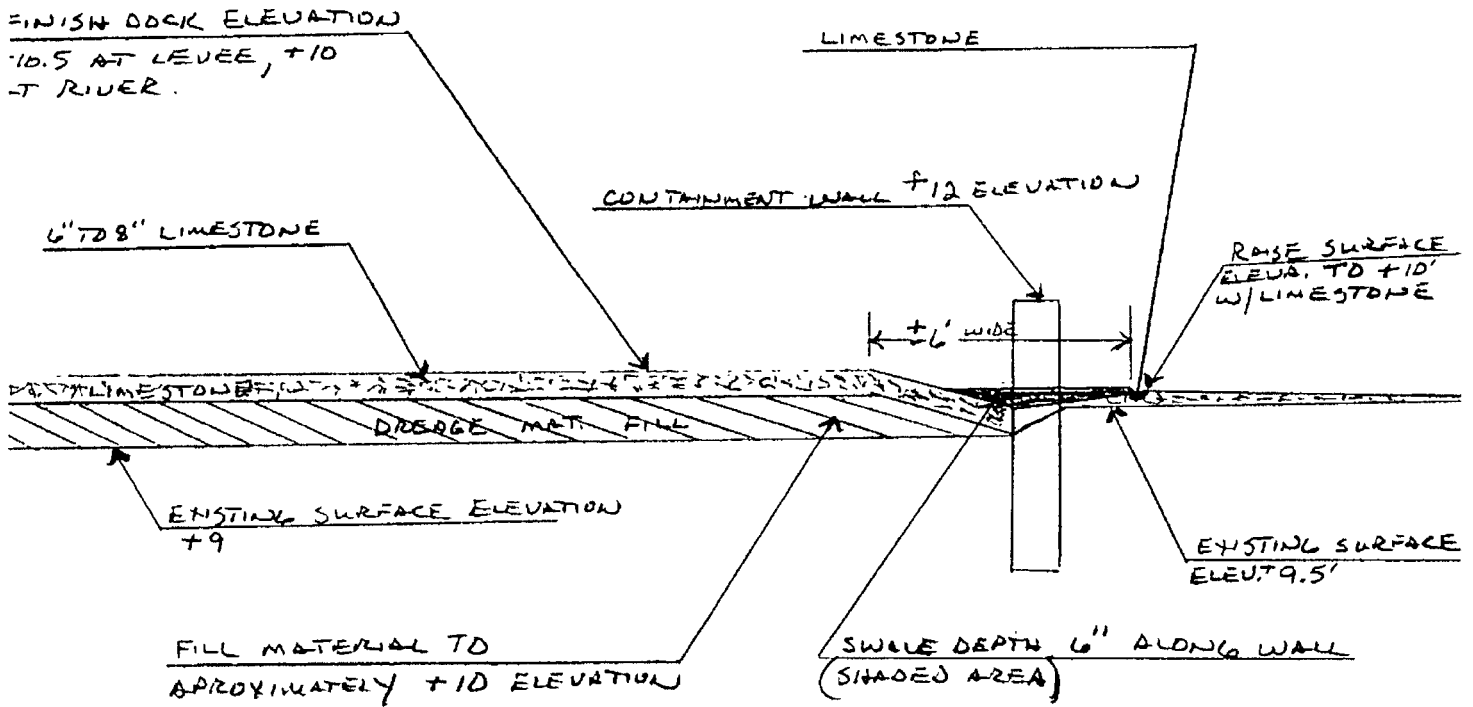


NOTE: NO FILL WILL BE EXCAVATED TO INSTALL SWALE DRAINAGE  
 FROM LEVEE TOE TO RIVER!! LAND FROM LEVEE TO RIVER  
 HAS A 6" FALL TO DRAIN PROPERTY WITHIN THE PERMITTED AREA.

SCALE

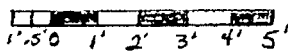

$\frac{1}{4}'' = 1'$

PROPOSED GRADE PADS  
 STAR ENTERPRISES INC. OF MORGAN CITY  
 DOCK DEVELOPMENT, ST. MARY PARISH  
 SECTION 10, T10S - R12E, SHEET 6066

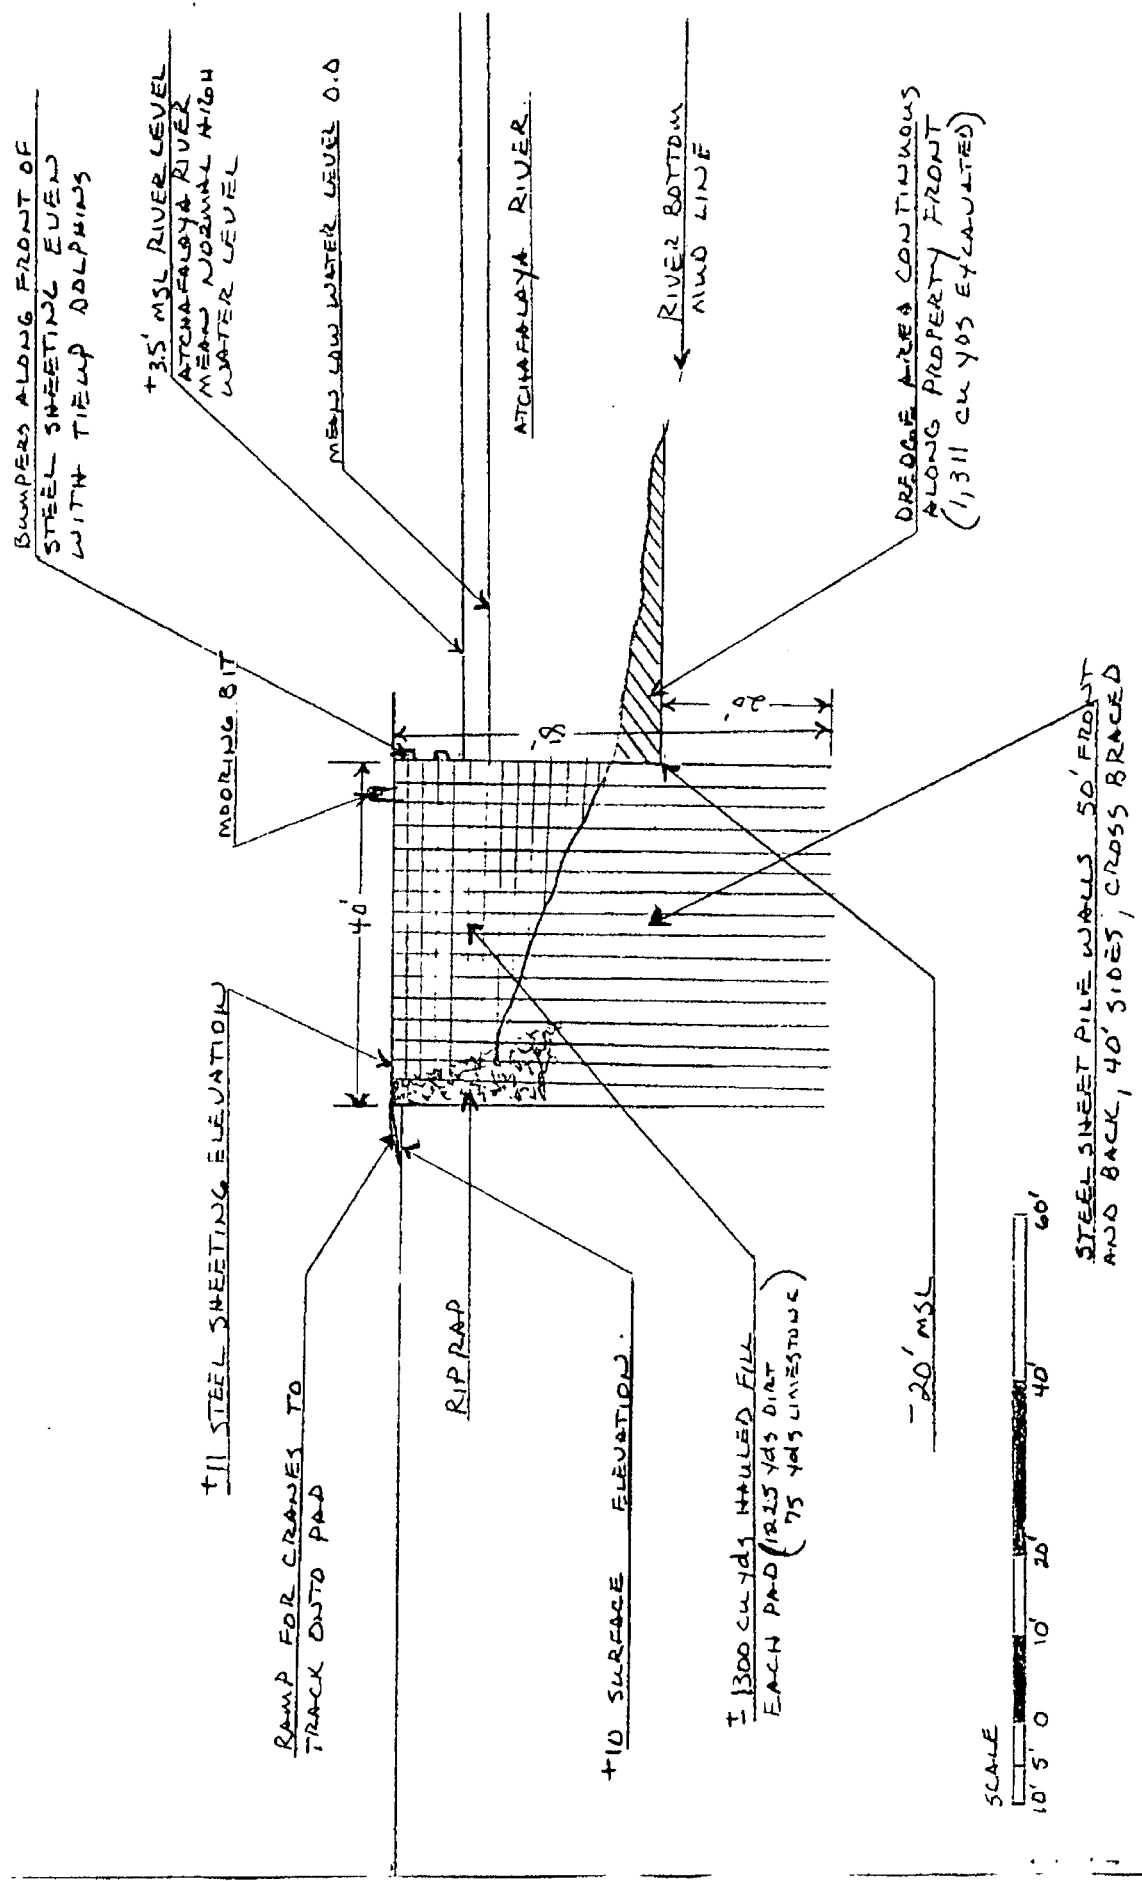

SCALE  
 1" = 10'  
 0" = 20'  
 0" = 40'  
 0" = 60'