

PROJECT AREA

THESE DRAWINGS ARE TO BE USED EXCLUSIVELY FOR THE ACQUISITION OF REGULATORY PERMITS.


NO.	DATE	REVISION

VICINITY MAP

PROJECT COORDINATES
 LAT. = 29°33'56.20" (nad83)
 LONG. = 90°43'21.05" (nad83)
 X = 2,194,218 (nad27)
 Y = 327,337 (nad27)

PIER 60, L.L.C.
 PROPOSED DREDGING, RIP RAP & MOORING BOLLARDS
 LOCATED IN T17S-R17E, SECTION 104
 TERREBONNE PARISH, LOUISIANA

 T. Baker Smith & Son, Inc. Professional Consultants <small>PLANNING - DESIGN - CONSTRUCTION MANAGEMENT - OPERATIONS COMPLIANCE 8207 E 90th - SHALWATER - HOUSTON, TEXAS 77043 (281) 468-1058 www.tbarsb.com</small>	DRAWN BY: J.J.L.	SHEET 1 OF 5
	APPROVED BY: H.J.T.	DRAWING NAME: 04238P01.dwg
	SCALE: 1:250,000	JOB NUMBER: V2004-238
	DATE: 7/29/04	MAP NUMBER:

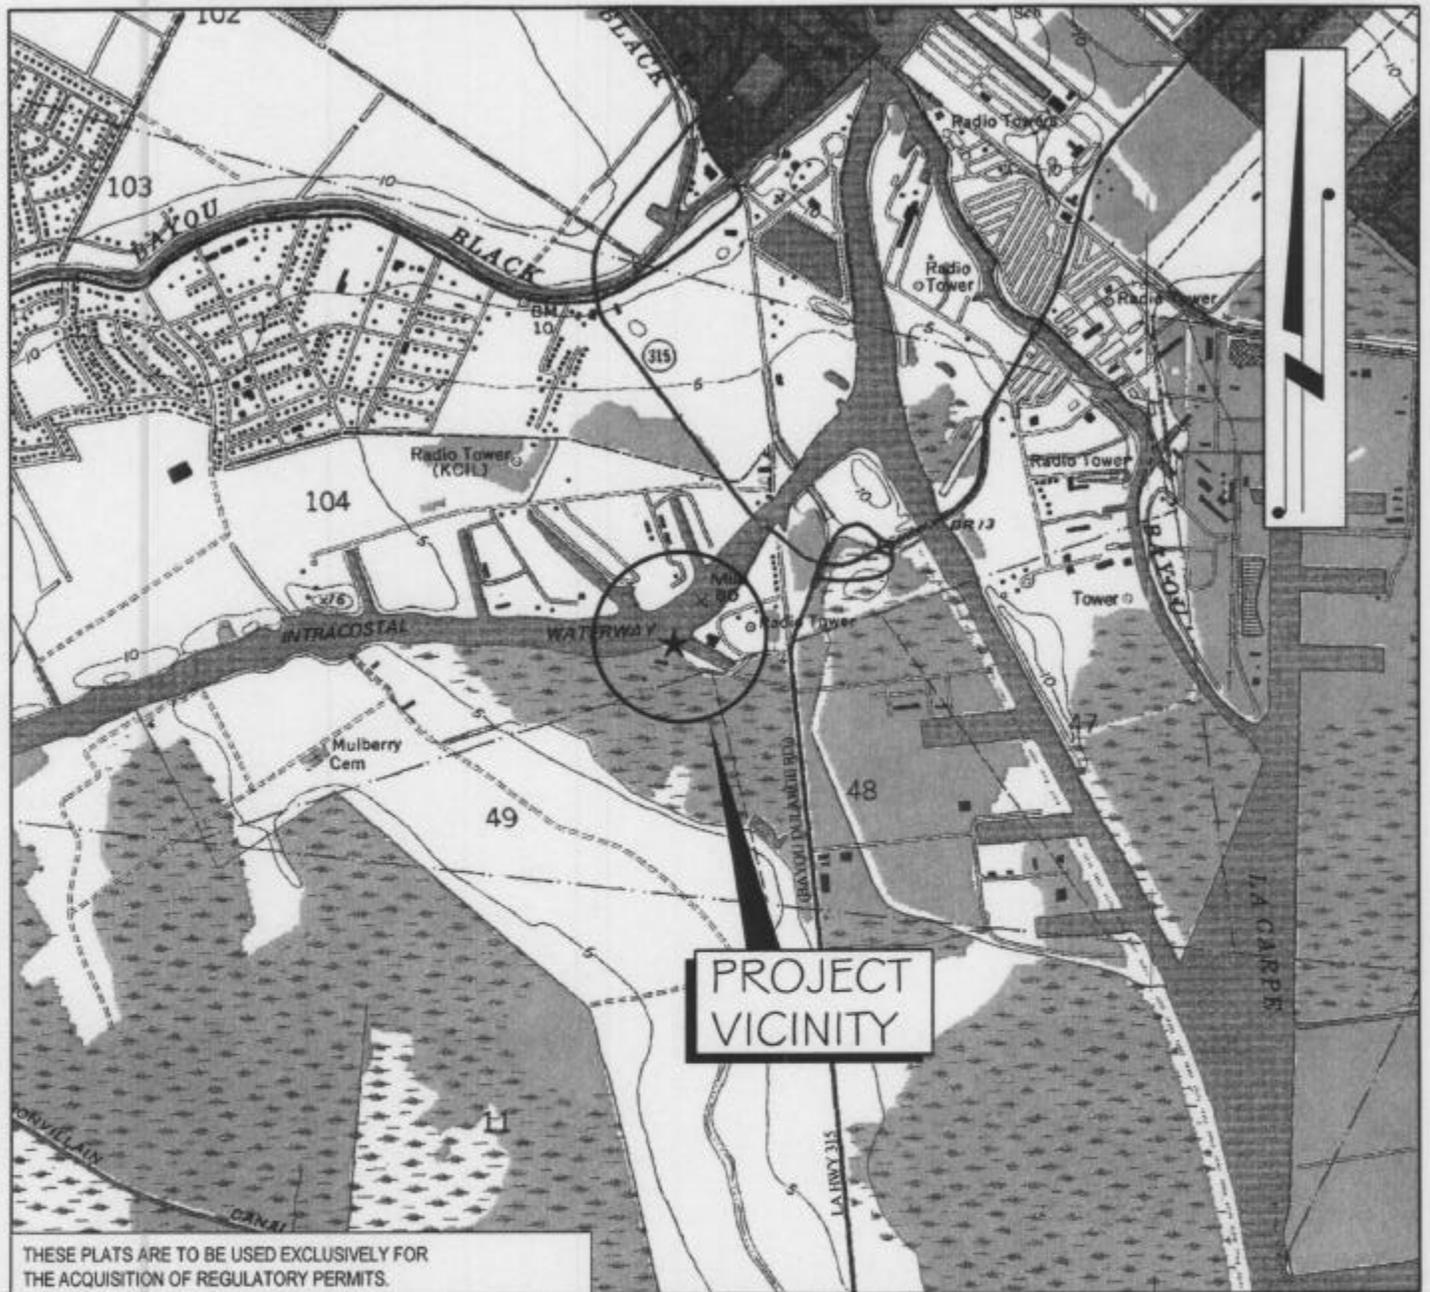

THESE PLATS ARE TO BE USED EXCLUSIVELY FOR THE ACQUISITION OF REGULATORY PERMITS.

NO.	DATE	REVISION


VICINITY MAP

REPRODUCED FROM 7.5' MINUTE QUADRANGLE "HOUMA", LA.


PIER 60, L.L.C.

PROPOSED DREDGING, RIP RAP & MOORING BOLLARDS
 LOCATED IN T17S-R17E, SECTION 104
 TERREBONNE PARISH, LOUISIANA

SCALE IN FEET

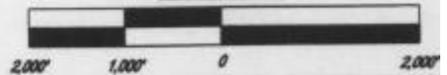

 T. Baker Smith & Son, Inc. Professional Consultants <small>PLANNING - DESIGN - CONSTRUCTION MANAGEMENT - OPERATIONS COMPLIANCE SURVEYING - ARCHITECTURE - ENVIRONMENTAL SERVICES (504) 898-1000 www.tbsmith.com</small>	DRAWN BY:	J.J.L.	SHEET	2	OF	5
	APPROVED BY:	H.J.T.	DRAWING NAME:	04238P02.DWG		
	SCALE:	1" = 2,000'	JOB NUMBER:	V2004-238		
	DATE:	7/29/04	MAP NUMBER:			

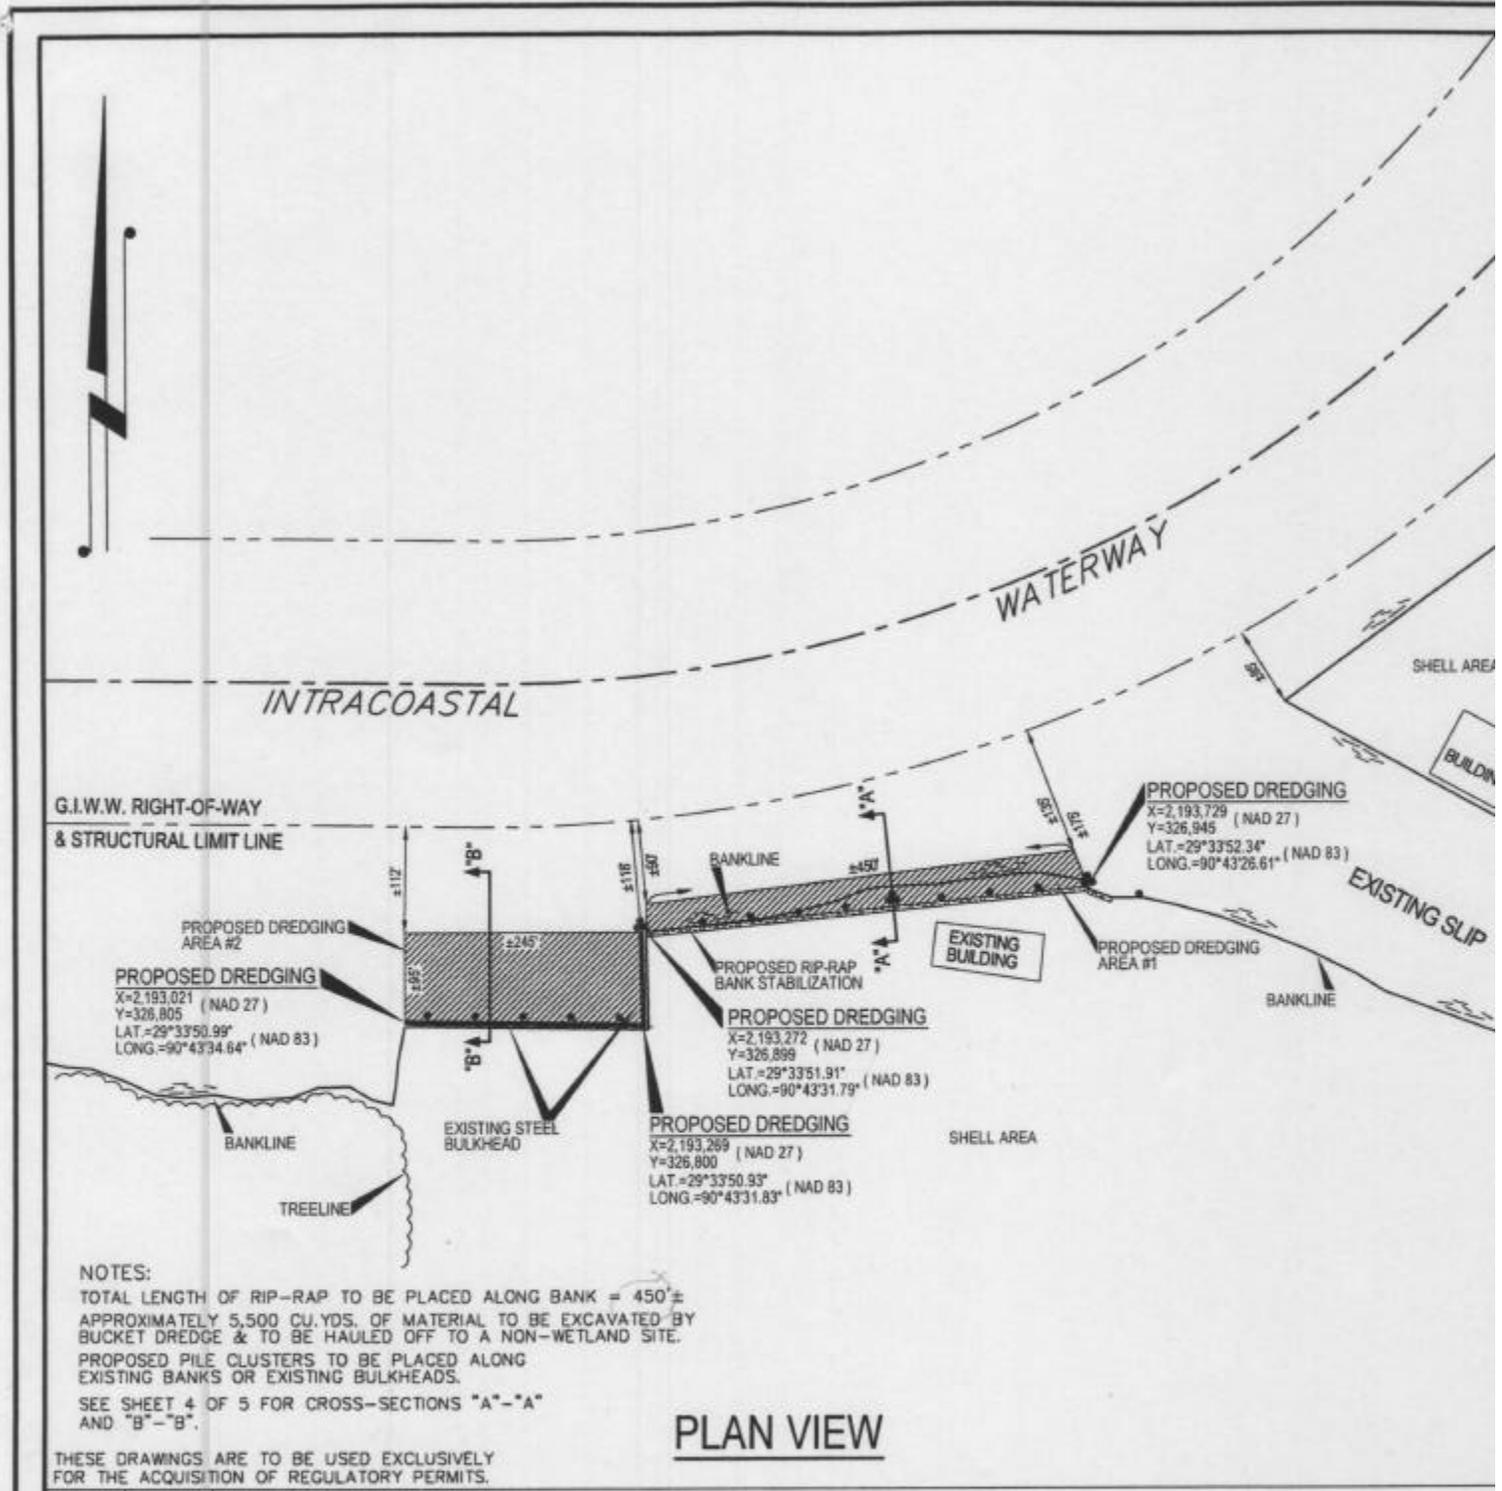

NOTES:
 TOTAL LENGTH OF RIP-RAP TO BE PLACED ALONG BANK = 450' ±
 APPROXIMATELY 5,500 CU.YDS. OF MATERIAL TO BE EXCAVATED BY
 BUCKET DREDGE & TO BE HAULED OFF TO A NON-WETLAND SITE.
 PROPOSED PILE CLUSTERS TO BE PLACED ALONG
 EXISTING BANKS OR EXISTING BULKHEADS.
 SEE SHEET 4 OF 5 FOR CROSS-SECTIONS "A"- "A"
 AND "B"- "B".

PLAN VIEW

THESE DRAWINGS ARE TO BE USED EXCLUSIVELY
 FOR THE ACQUISITION OF REGULATORY PERMITS.

NO.	DATE	REVISION


LEGEND

- ▲ PROPOSED (5)-5 PILE CLUSTERS
- PROPOSED (7)-3 PILE CLUSTERS
- ▨ PROPOSED DREDGING AREA #1 & AREA #2

PIER 60, L.L.C.
 PROPOSED DREDGING, RIP RAP & MOORING BOLLARDS
 LOCATED IN T17S-R17E, SECTION 104
 TERREBONNE PARISH, LOUISIANA

SCALE IN FEET

<p>T. Baker Smith & Son, Inc. Professional Consultants</p>	DRAWN BY: J.J.L.	SHEET 3 OF 5
	APPROVED BY: H.J.T.	DRAWING NAME: 04238P03.dwg
	SCALE: 1" = 200'	JOB NUMBER: V2004-238
	DATE: 7/29/04	MAP NUMBER:

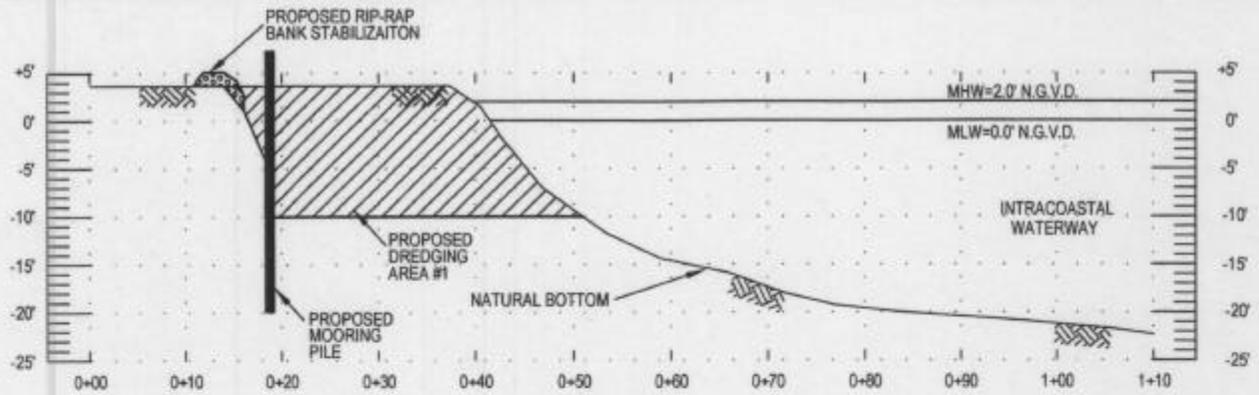


DENOTES 1,500 CU. YDS. OF MATERIAL TO BE EXCAVATED BY BUCKET DREDGE & TO BE HAULED OFF TO A NON-WETLAND SITE.



DENOTES RIP-RAP MATERIAL ALONG BANK TO BE PLACED AS BANK STABILIZATION.


SECTION "A-A"

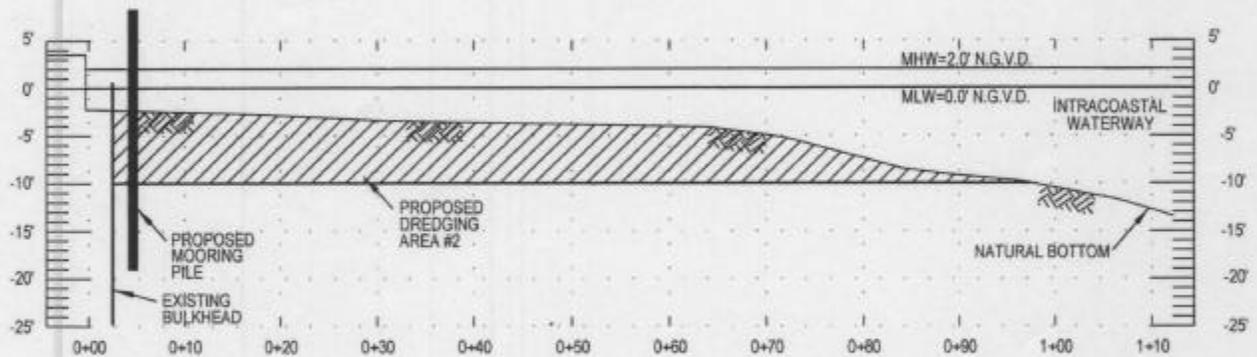

DENOTES 4,000 CU. YDS. OF MATERIAL TO BE EXCAVATED BY BUCKET DREDGE & TO BE HAULED OFF TO A NON-WETLAND SITE.

SECTION "B-B"

HORIZONTAL SCALE IN FEET

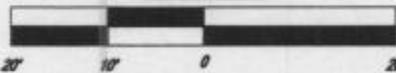

VERTICAL SCALE IN FEET



THESE DRAWINGS ARE TO BE USED EXCLUSIVELY FOR THE ACQUISITION OF REGULATORY PERMITS.

NO.	DATE	REVISION

PIER 60, L.L.C.

PROPOSED DREDGING, RIP RAP & MOORING BOLLARDS
 LOCATED IN T17S-R17E, SECTION 104
 TERREBONNE PARISH, LOUISIANA



T. Baker Smith & Son, Inc.
 Professional Consultants


PLANNING - DESIGN - CONSTRUCTION MANAGEMENT - OPERATION COMPLIANCE
 2601 VICTORY - SUITE 2000 - MONROE, LOUISIANA 70131
 (848) 388-1050 www.tbsmith.com

DRAWN BY:	J.J.L.
APPROVED BY:	H.J.T.
SCALE:	SHOWN
DATE:	7/29/04

SHEET	4	OF	5
DRAWING NAME:	04238P04.dwg		
JOB NUMBER:	V2004-238		
MAP NUMBER:			


NOTES:

- 1) AS BUILT DRAWINGS WILL BE PROVIDED TO LA. DNR, CMD AND PIPELINE DIVISION WITHIN 30 DAYS OF COMPLETION OF THIS PROJECT.
- 2) ALL STRUCTURES, FACILITIES, WELL AND PIPELINES/FLOWLINES OCCURRING IN OPEN WATER AREAS OR IN OILFIELD CANALS OR SLIPS SHALL BE REMOVED WITHIN 120 DAYS OF ABANDONMENT OF THE FACILITIES FOR THE HEREIN PERMITTED USE UNLESS PRIOR WRITTEN APPROVAL TO LEAVE SUCH STRUCTURES IN PLACE IS RECEIVED FROM THE COASTAL MANAGEMENT DIVISION. THIS CONDITION DOES NOT PRECLUDE THE NECESSITY FOR REVISING THE CURRENT PERMIT OR OBTAINING A SEPARATE COASTAL USE PERMIT, SHOULD ONE BE REQUIRED, FOR SUCH REMOVAL ACTIVITIES.
- 3) STRUCTURES MUST ALSO BE MARKED/LIGHTED IN ACCORDANCE WITH U.S. COAST GUARD REGULATIONS.
- 4) IN ORDER TO ENSURE THE SAFETY OF ALL PARTIES, THE PERMITEE SHALL CONTACT THE LOUISIANA ONE CALL SYSTEM (1-800-272-3020) A MINIMUM OF 48 HOURS PRIOR TO THE COMMENCEMENT OF ANY EXCAVATION (DIGGING, DREDGING, JETTING, ETC.) OR DEMOLITION ACTIVITY.

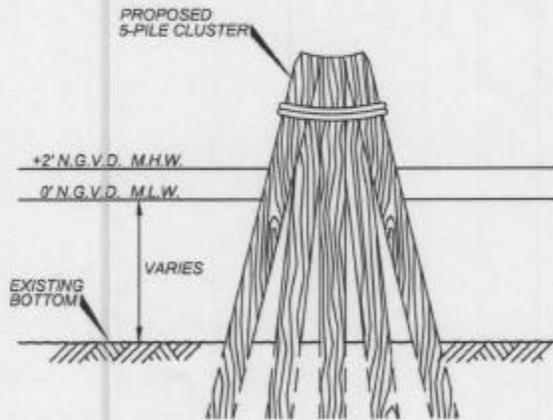

TYPICAL 5-PILE CLUSTER

NOT TO SCALE

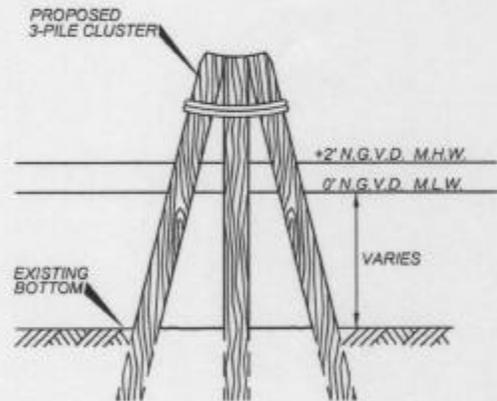

TYPICAL 3-PILE CLUSTER

NOT TO SCALE

THESE DRAWINGS ARE TO BE USED EXCLUSIVELY FOR THE ACQUISITION OF REGULATORY PERMITS.

NO.	DATE	REVISION

PIER 60, L.L.C.

PROPOSED DREDGING, RIP RAP & MOORING BOLLARDS
LOCATED IN T17S-R17E, SECTION 104
TERREBONNE PARISH, LOUISIANA



T. Baker Smith & Son, Inc.
Professional Consultants

PLANNING - DESIGN - CONSTRUCTION MANAGEMENT - OPERATIONS COMPLIANCE
ACQUISITION - ENVIRONMENTAL - ARCHITECTURAL SERVICES
(845) 686-1050 www.tbam3h.com

DRAWN BY: J.J.L.

APPROVED BY: H.J.T.

SCALE: N.T.S.

DATE: 7/29/04

SHEET 5 OF 5

DRAWING NAME: 04238P05.dwg

JOB NUMBER: V2004-238

MAP NUMBER: