


Total Wetland Acres Distrubed = Approx. 13.0 Ac.
 Total Cu. Yds. Fill Req'd. = 33,807
 Total Cu. Yds. Excavation Req'd. = 32,580

VICINITY PLAN

Scale: 1000' 500' 0 1000'
 Copied From U.S.C. & G.S. Quadrangle
 White Castle & Lone Star, La. 1980

Adjacent Property Owners:
 ① A. Wilbert's Son L.L.C., et al.
 P.O. Box 694
 Plaquemine, La. 70765


Proposed: Flowlines, Well Pads
 & Reserve Pits
 Crossing: Various Roads & Pits
 Situated In: Sec. 1, 8 & 9, T11S-R12E,
 Iberville, Louisiana
 Application By: Texas Brine
 Company, LLC
 Date: May 13, 2008 Sheet 1 Of 13

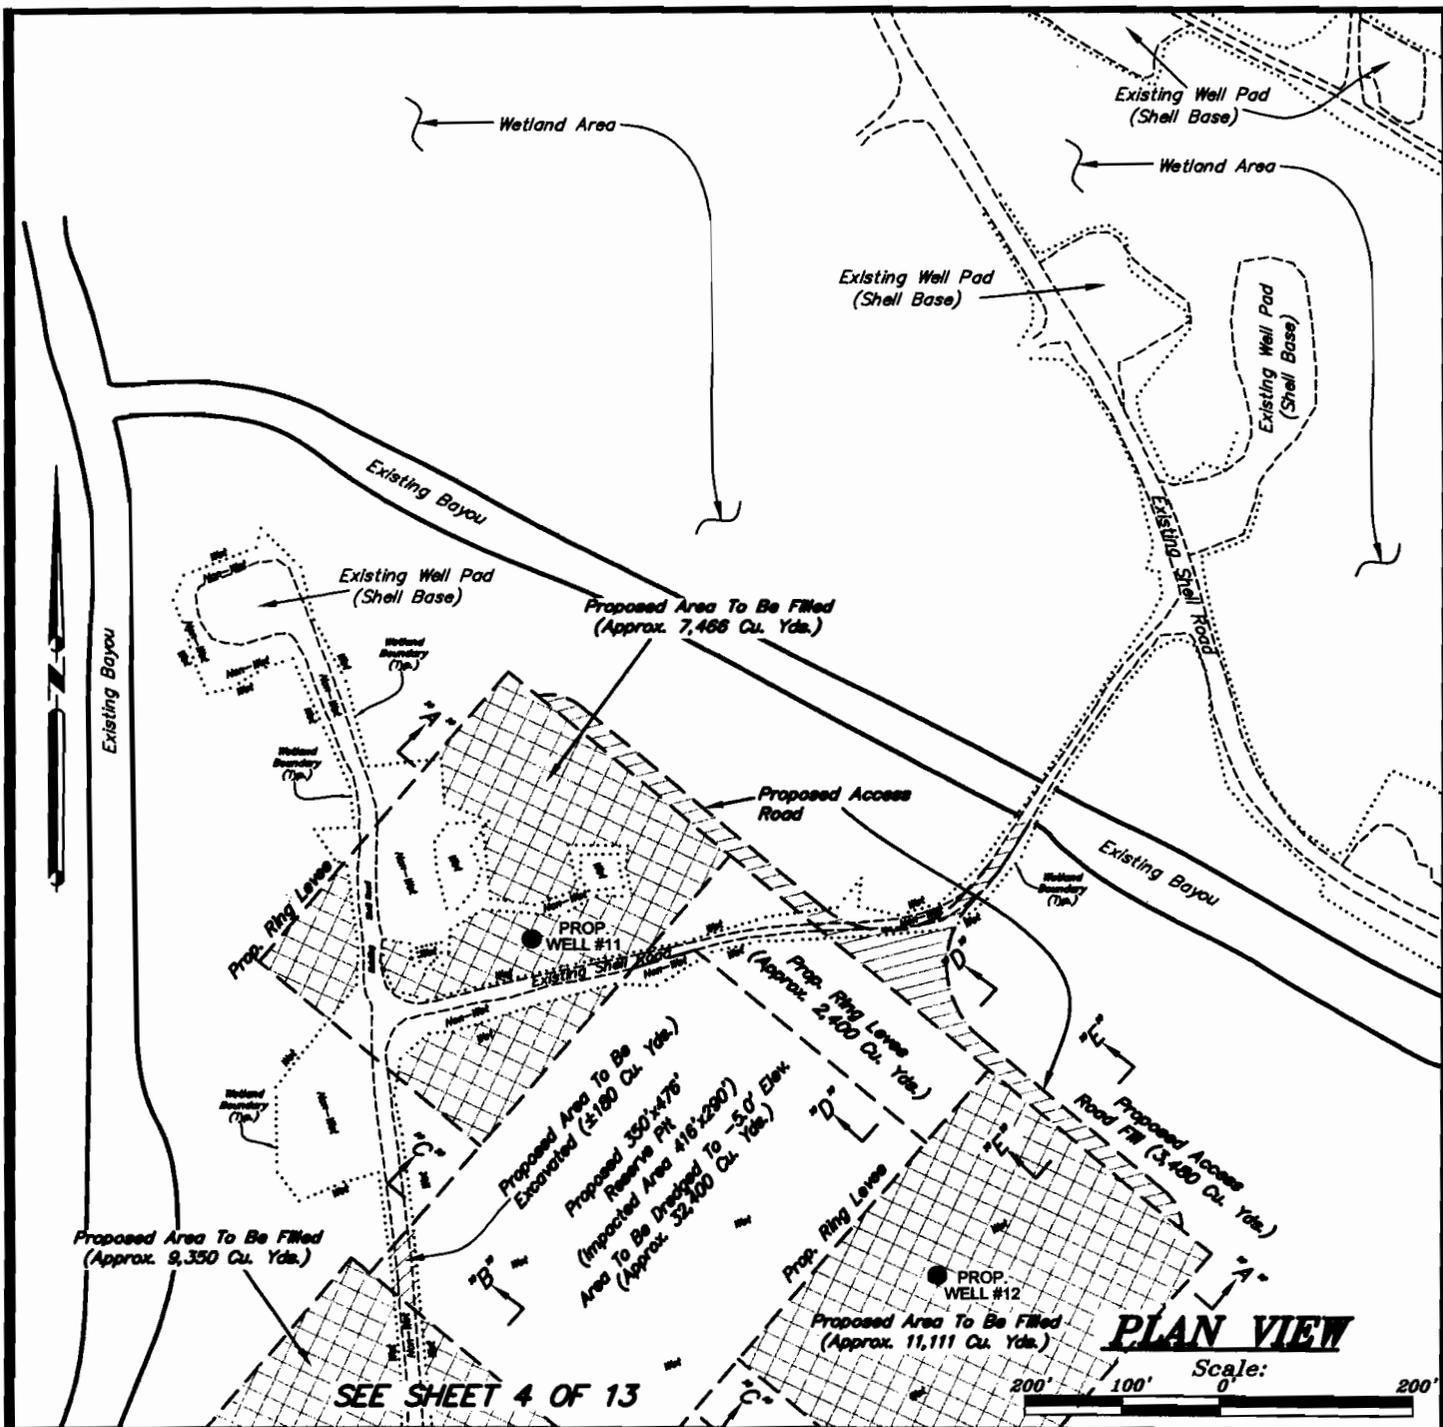

Note: *Approx. 9.2 Acres Of Wetland Impacted On This Sheet.*

Proposed: *Flowlines, Well Pads & Reserve Pits*
Crossing: *Various Roads & Pits*
Situated In: *Sec. 1, 8 & 9, T11S-R12E, Iberville, Louisiana*
Application By: *Texas Brine Company, LLC*
Date: *May 13, 2008* *Sheet 2 Of 13*

Revised: July 15, 2008 To Show In Detail Wet & Non-Wet Areas.

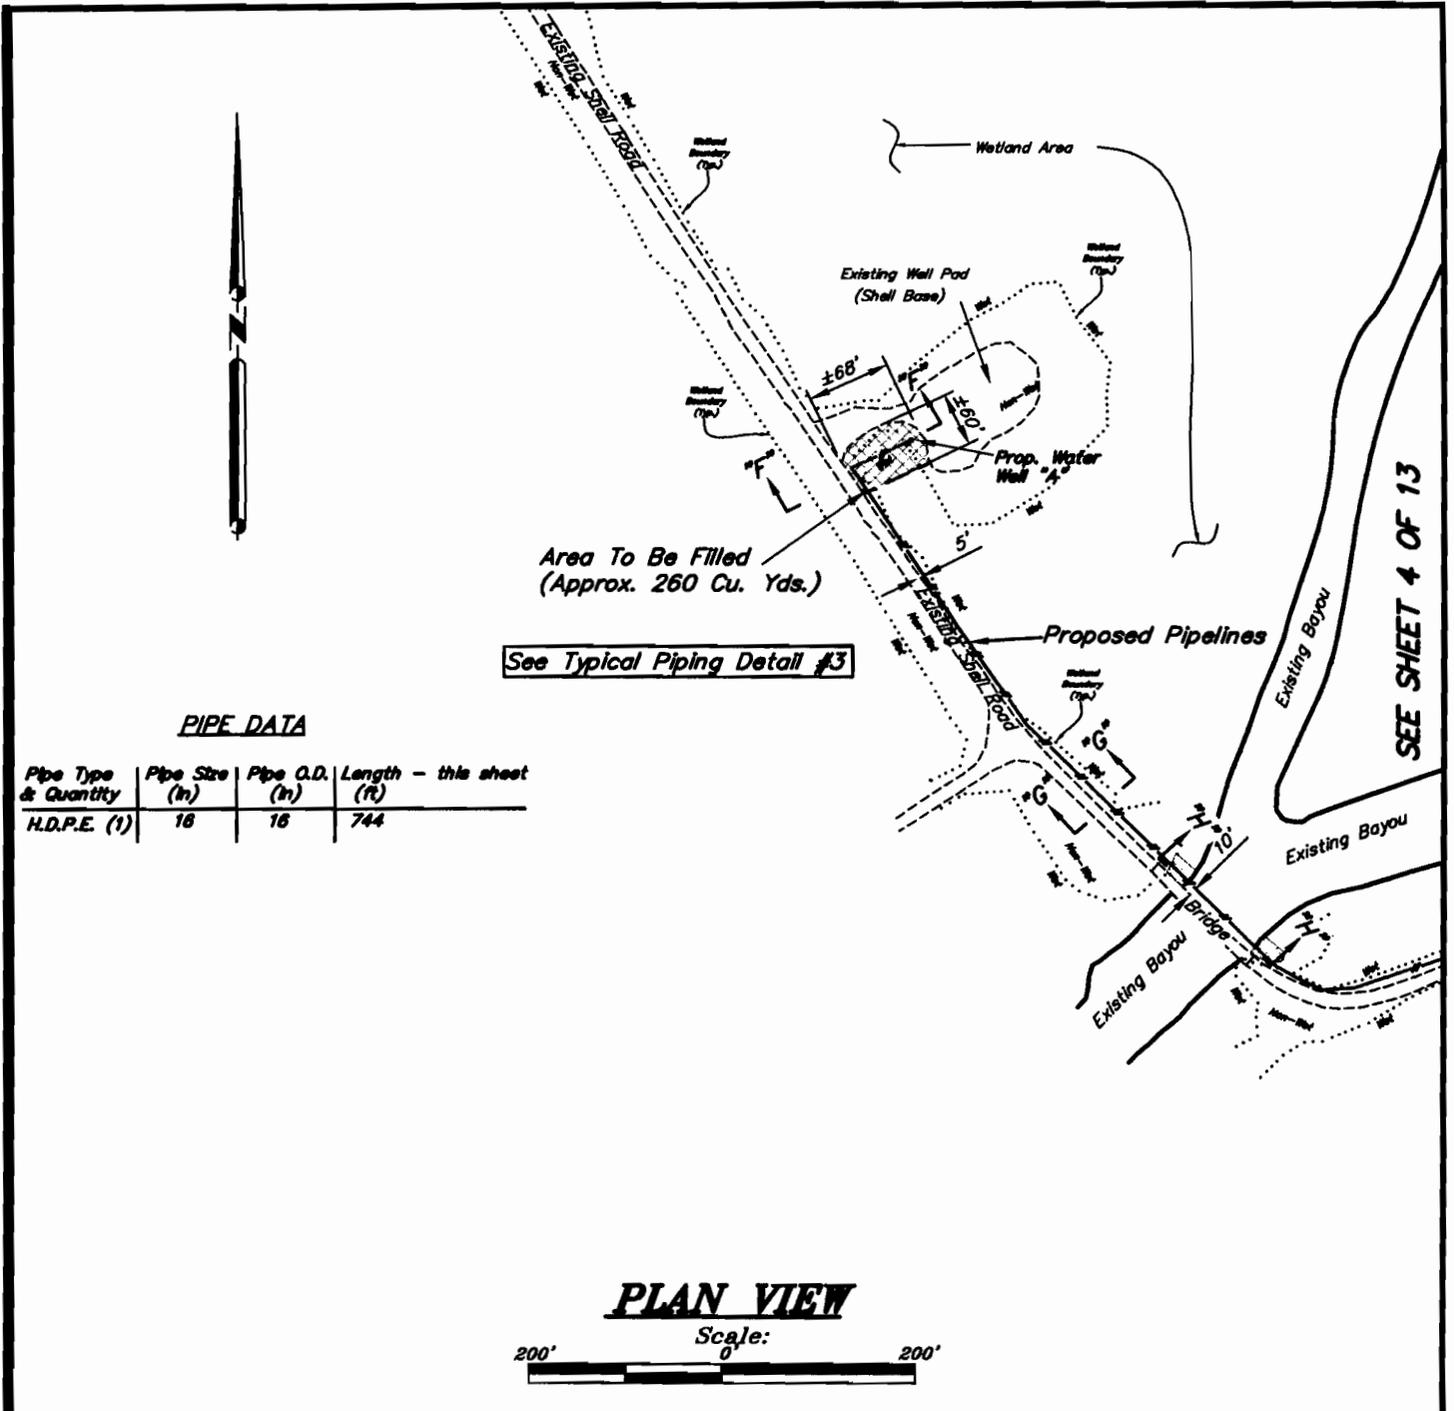

PIPE DATA

Pipe Type & Quantity	Pipe Size (in)	Pipe O.D. (in)	Length - this sheet (ft)
H.D.P.E. (1)	18	18	744


PLAN VIEW



Note: Approx. 0.1 Acres Of Wetland Impacted On This Sheet.

Revised: July 15, 2008 To Show In Detail Wet & Non-Wet Areas & Pipe Data Table.

Proposed: Flowlines, Well Pads & Reserve Pits
Crossing: Various Roads & Pits
Situated In: Sec. 1, 8 & 9, T11S-R12E, Iberville, Louisiana
Application By: Texas Brine Company, LLC
Date: May 13, 2008 Sheet 3 Of 13

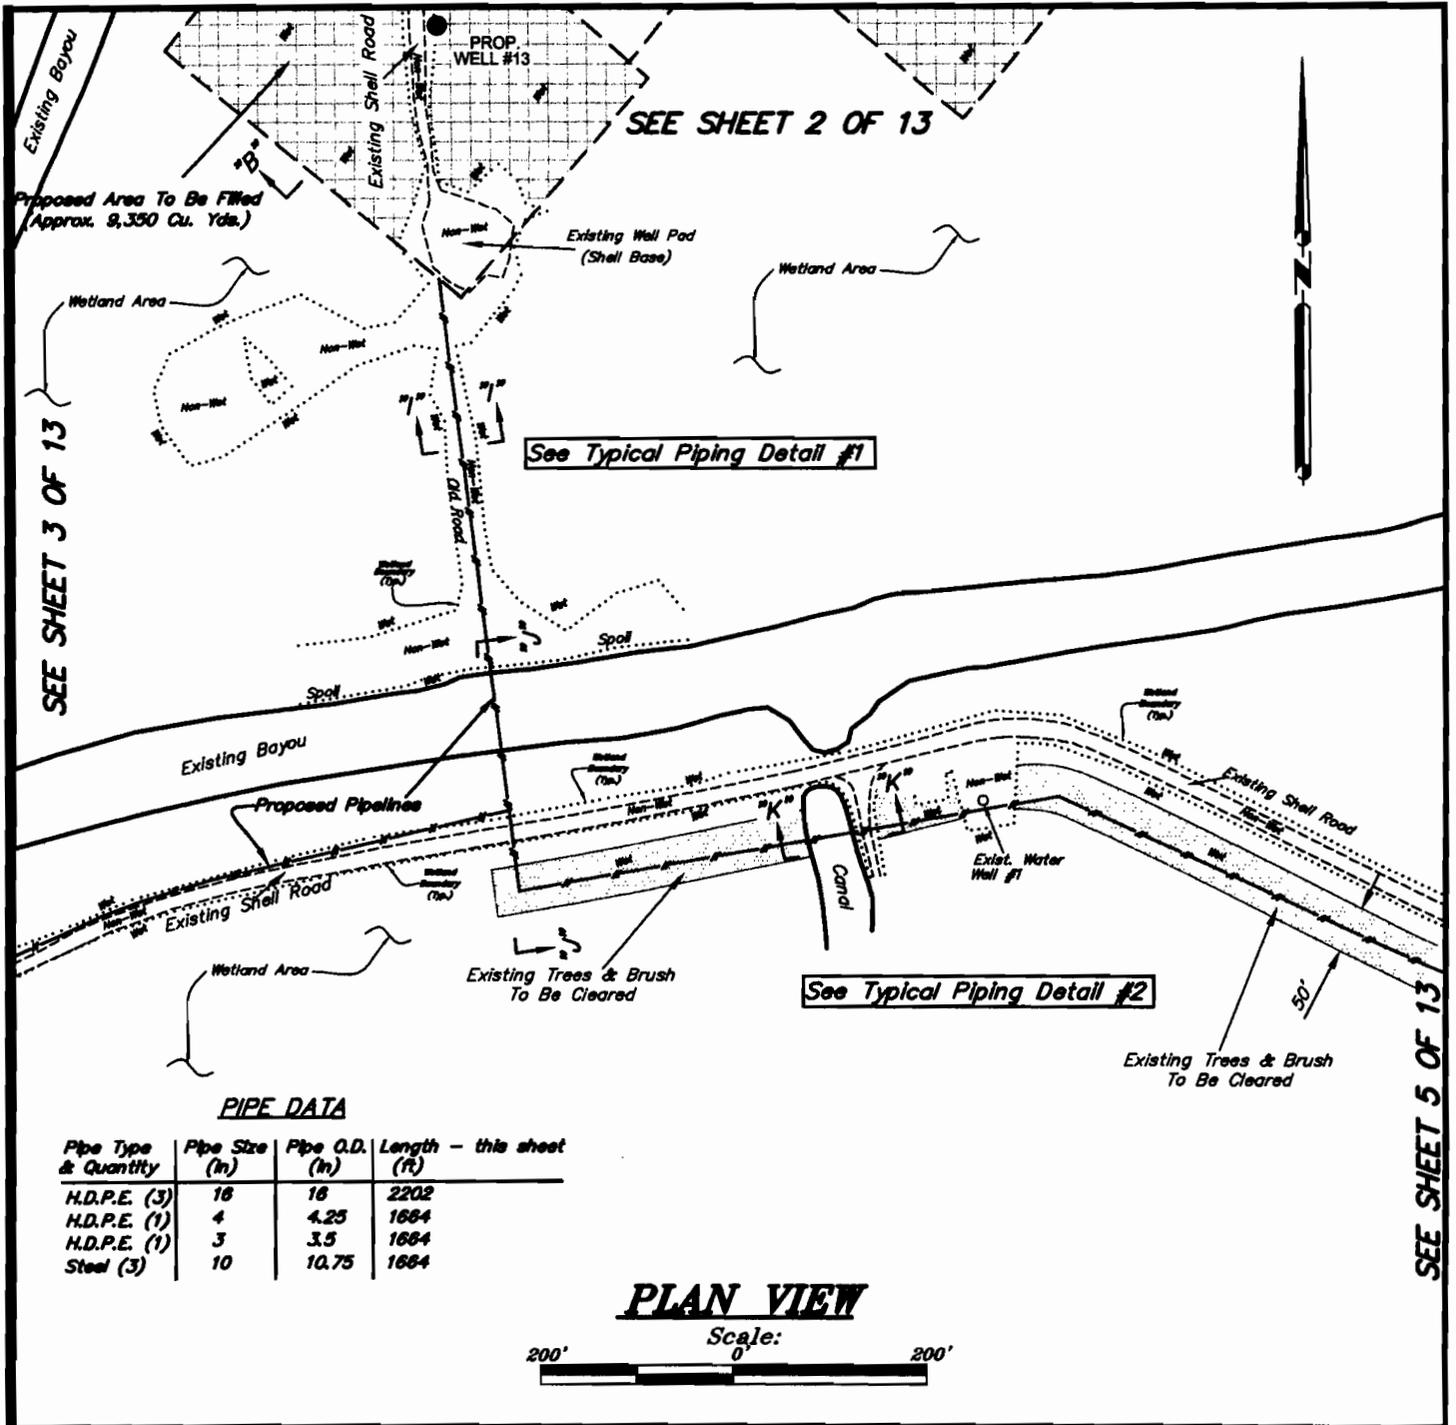

PIPE DATA

Pipe Type & Quantity	Pipe Size (in)	Pipe O.D. (in)	Length - this sheet (ft)
H.D.P.E. (3)	18	18	2202
H.D.P.E. (1)	4	4.25	1664
H.D.P.E. (1)	3	3.5	1664
Steel (3)	10	10.75	1664




PLAN VIEW



Note: Approx. 3.1 Acres Of Wetland Impacted On This Sheet.




Proposed: Flowlines, Well Pads & Reserve Pits
Crossing: Various Roads & Pits
Situated In: Sec. 1, 8 & 9, T11S-R12E, Iberville, Louisiana
Application By: Texas Brine Company, LLC
Date: May 13, 2008 Sheet 4 Of 13

Revised: July 15, 2008 To Show In Detail Wet & Non-Wet Areas & Pipe Data Table.

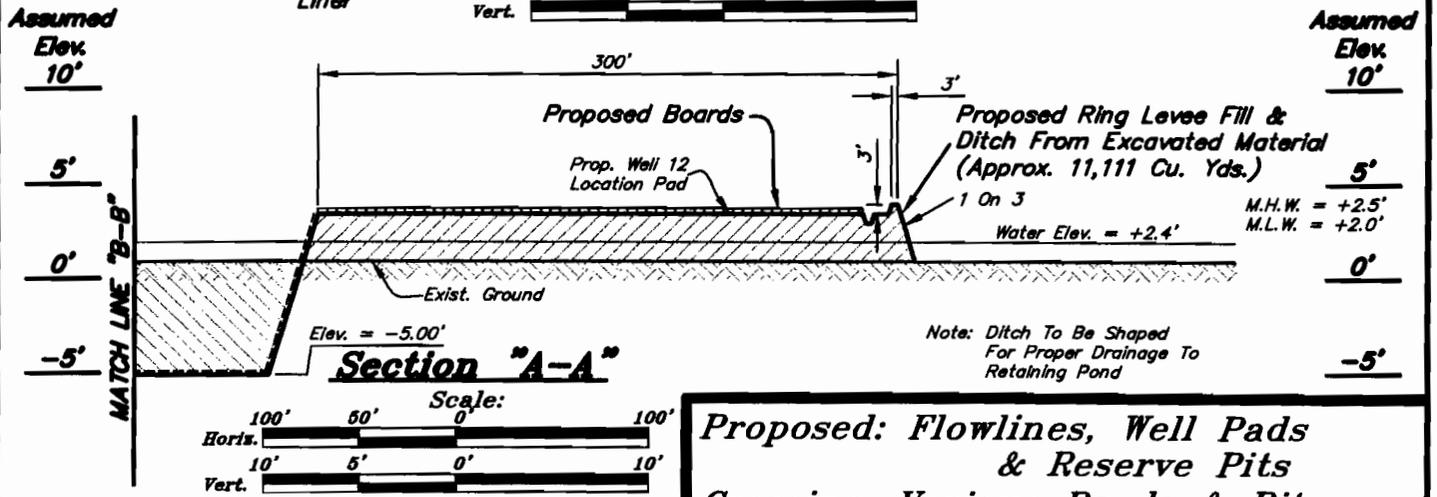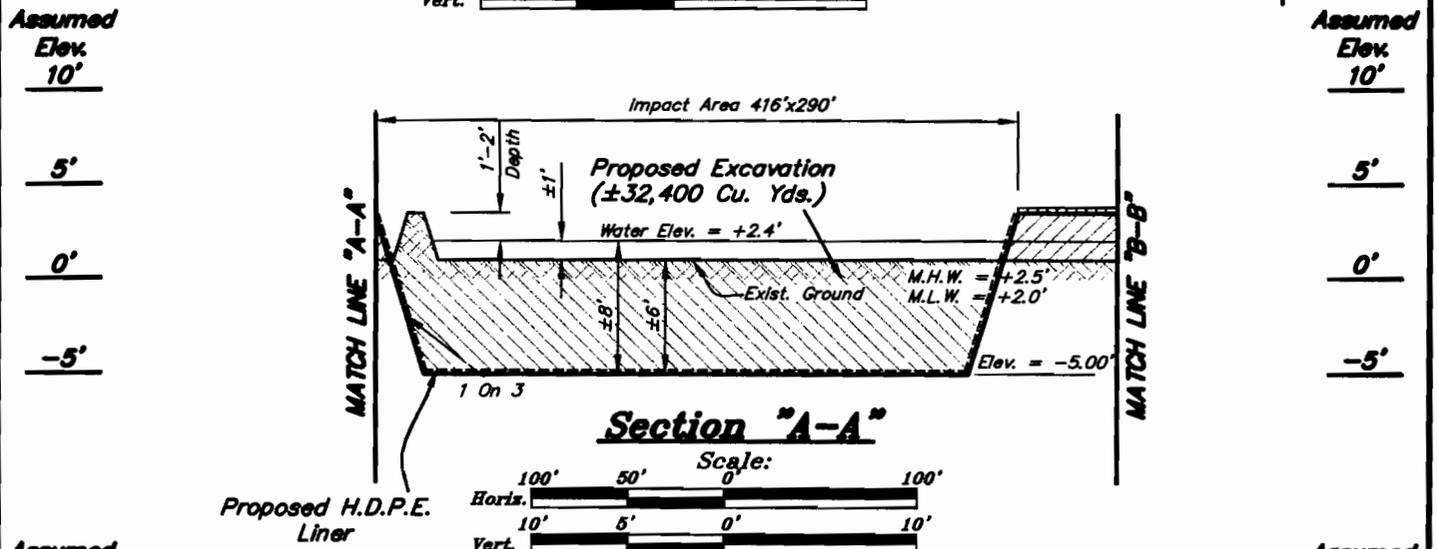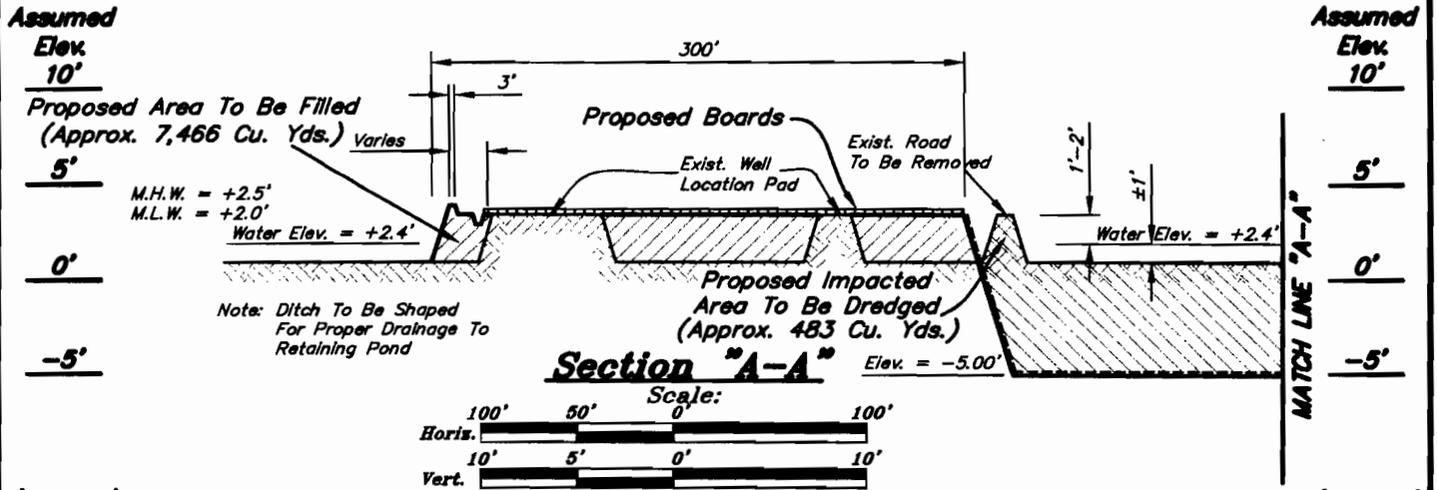

Proposed: Flowlines, Well Pads & Reserve Pits
Crossing: Various Roads & Pits
Situated In: Sec. 1, 8 & 9, T11S-R12E,
Iberville, Louisiana
Application By: Texas Brine
Company, LLC
Date: May 13, 2008 Sheet 6 Of 13

Revised: July 13, 2008 To Show Impacted Area For Pit.

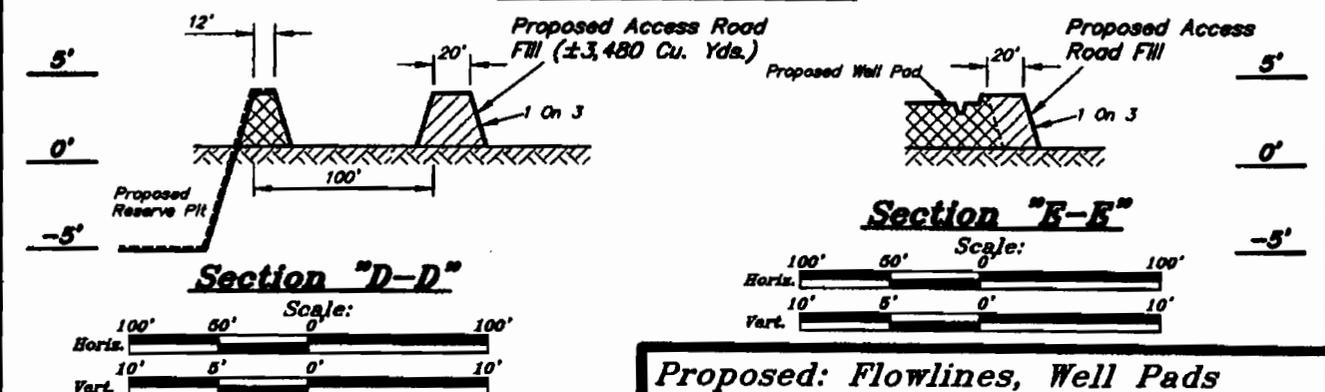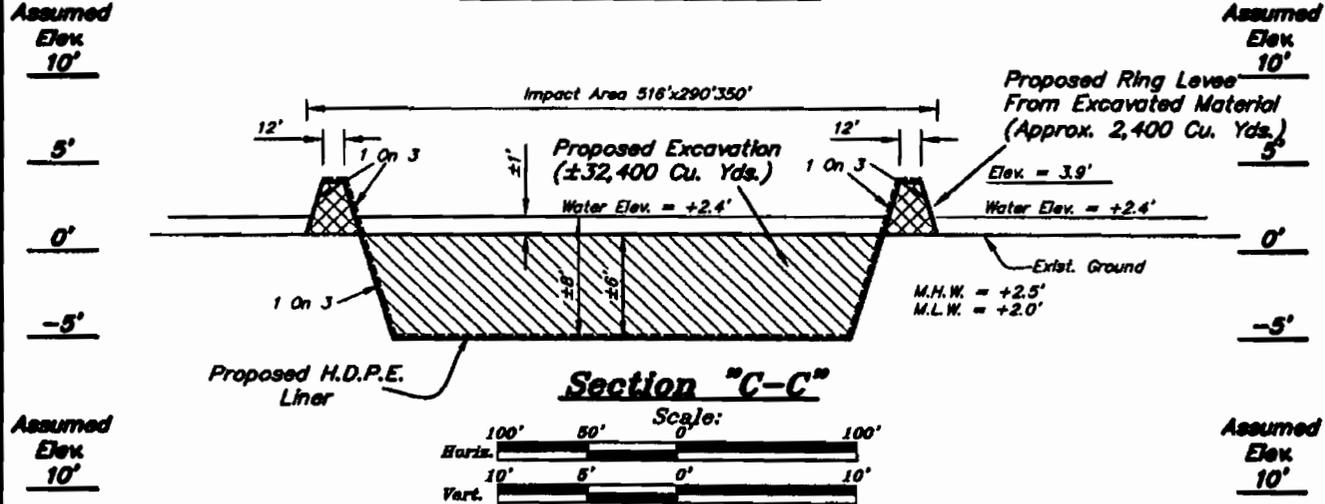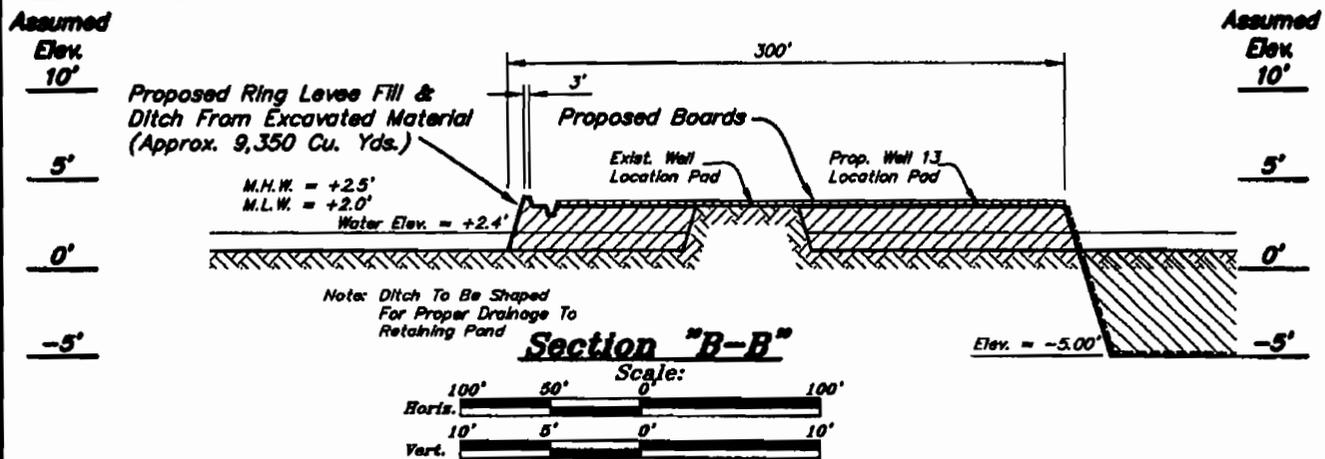


Proposed: Flowlines, Well Pads & Reserve Pits
Crossing: Various Roads & Pits
 Situated In: Sec. 1, 8 & 9, T11S-R12E,
 Iberville, Louisiana
 Application By: Texas Brine
 Company, LLC
 Date: May 13, 2008 Sheet 7 Of 13


N.G.V.D.
Elev.
10'

N.G.V.D.
Elev.
10'

Centerline Of Existing Roadway

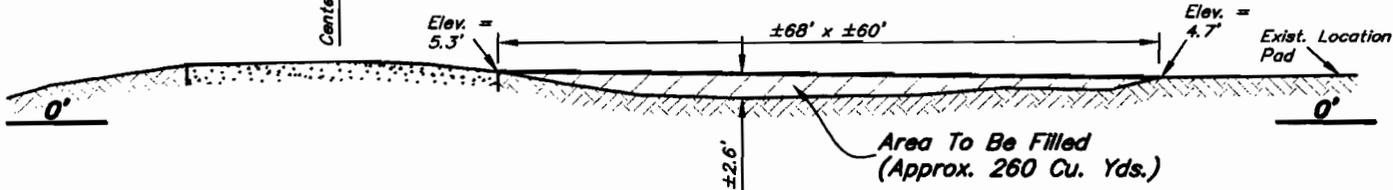

SECTION "F-F"

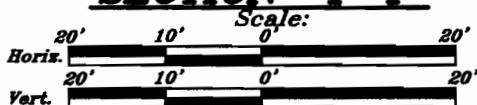


-10'

-10'

N.G.V.D.
Elev.
10'


N.G.V.D.
Elev.
10'

Centerline Of Existing Roadway

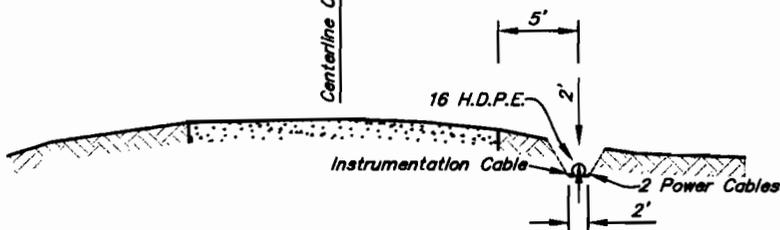

Note: All Pipelines Shown Above Are Proposed And Shall Be Trenched.

SECTION "G-G"



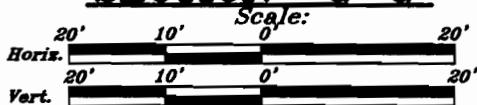


-10'

-10'

Revised: July 15, 2008 To Show Lines To Be Installed By Trenching & Note.

**Proposed: Flowlines, Well Pads
& Reserve Pits**
Crossing: Various Roads & Pits
Situated In: Sec. 1, 8 & 9 T11S-R12E,
Iberville, Louisiana
Application By: Texas Brine
Company, LLC
Date: May 13, 2008 Sheet 8 Of 13

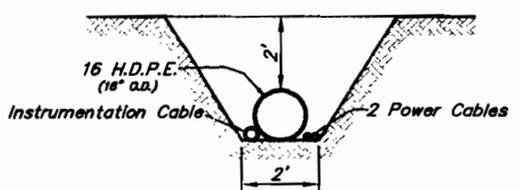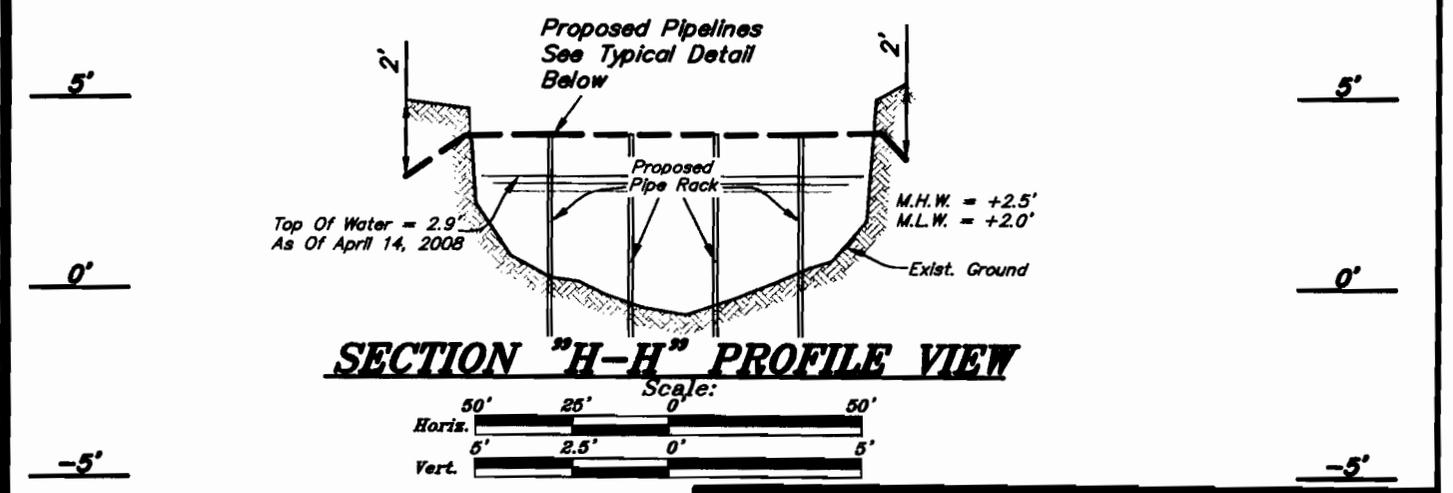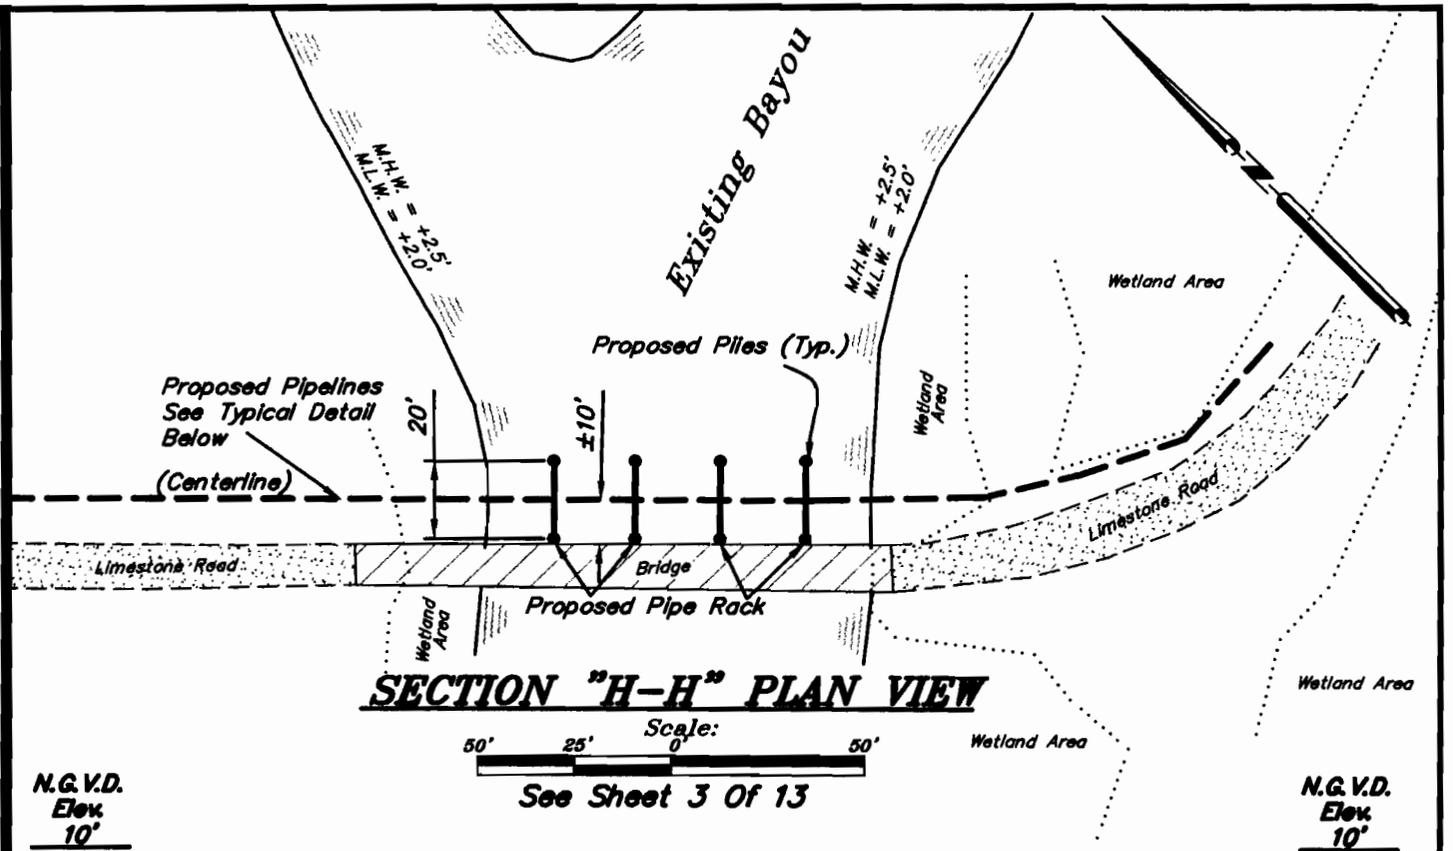

Proposed: Flowlines, Well Pads & Reserve Pits

Crossing: Various Roads & Pits

Situated In: Sec. 1, 8 & 9, T11S-R12E, Iberville, Louisiana

Application By: Texas Brine Company, LLC

Date: May 13, 2008

Sheet 9 Of 13

Revised: July 15, 2008 To Show Pipe O.D.

N.G.V.D.
Elev.
10'


N.G.V.D.
Elev.
10'

0'


0'

-10'

-10'

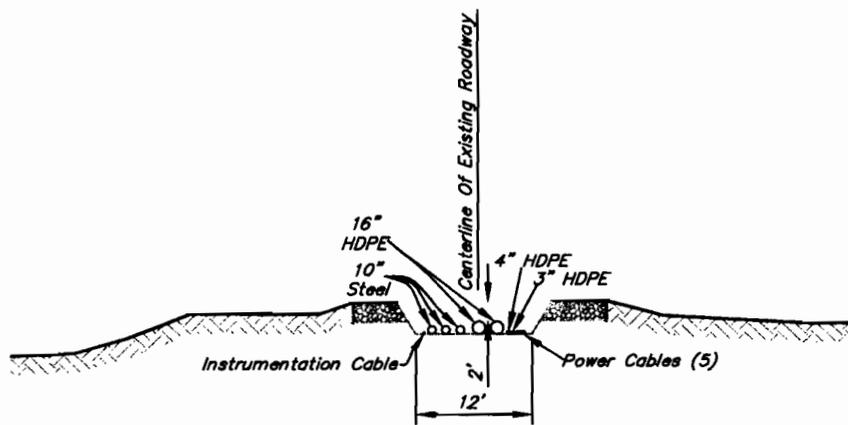

SECTION "I-I"

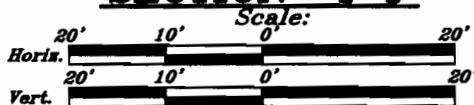

N.G.V.D.
Elev.
10'


N.G.V.D.
Elev.
10'

0'


0'

-10'

-10'

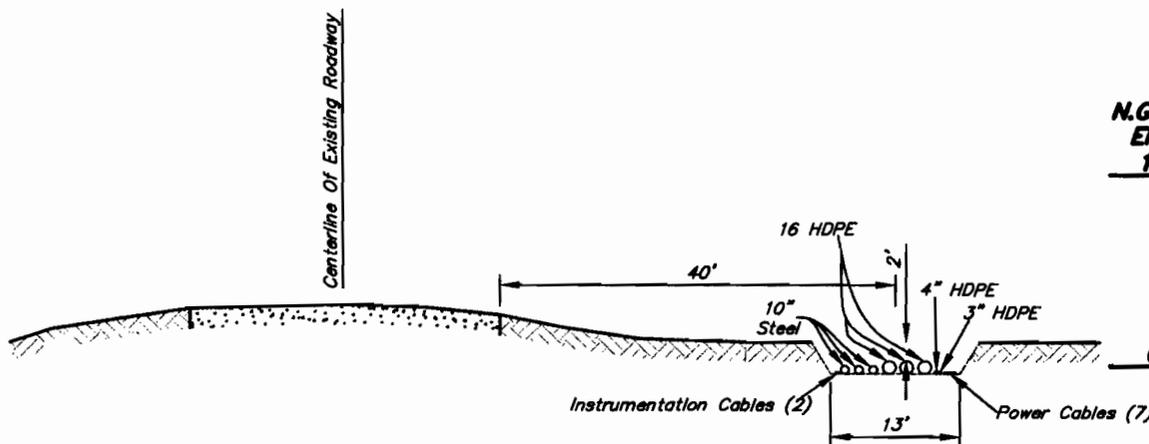


SECTION "L-L"

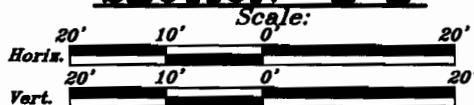


Note: All Pipelines Shown Above Are Proposed And Shall Be Trenched.

Revised July 15, 2008 To Show Lines To Be Installed By Trenching & Note

**Proposed: Flowlines, Well Pads
& Reserve Pits**
Crossing: Various Roads & Pits
Situated In: Sec. 1, 8 & 9 T11S-R12E,
Iberville, Louisiana
Application By: Texas Brine
Company, LLC
Date: May 13, 2008 Sheet 10 Of 13

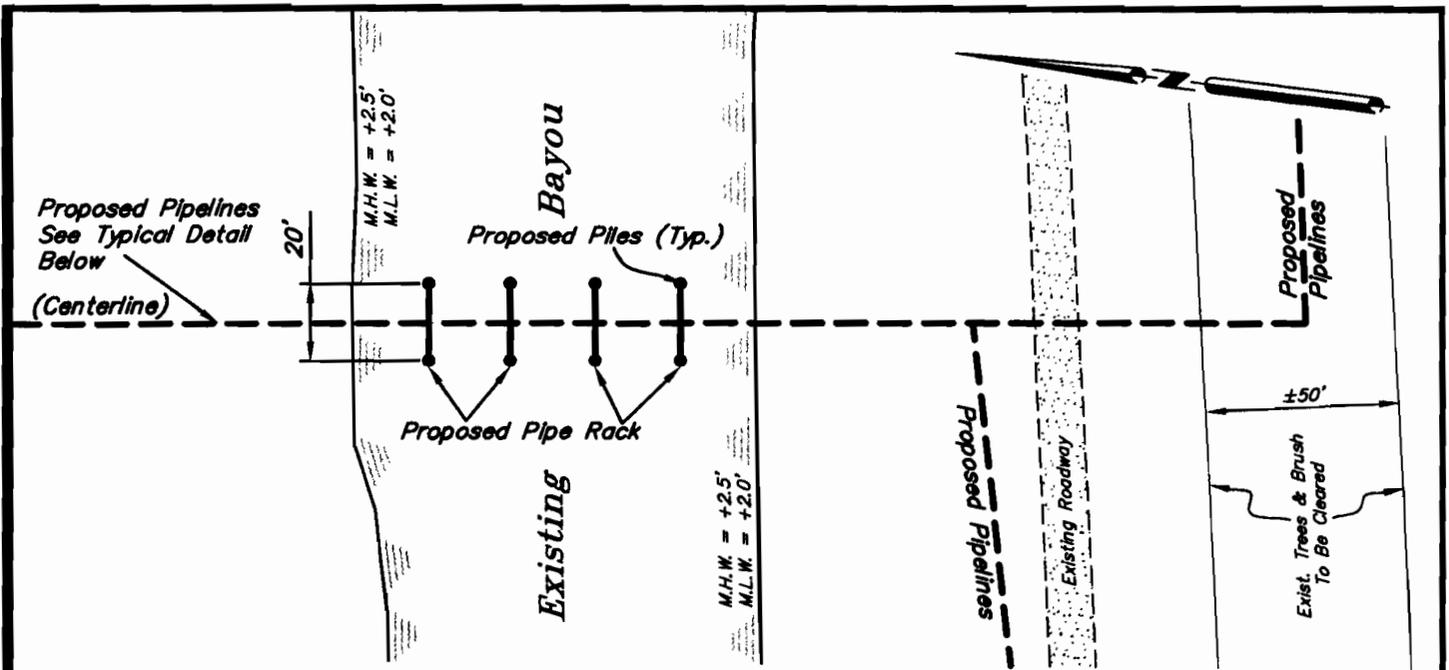


SECTION "J-J" PLAN VIEW

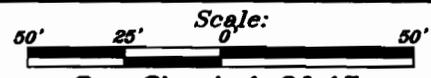



See Sheet 4 Of 13

N.G.V.D.
Elev.
10'

N.G.V.D.
Elev.
10'

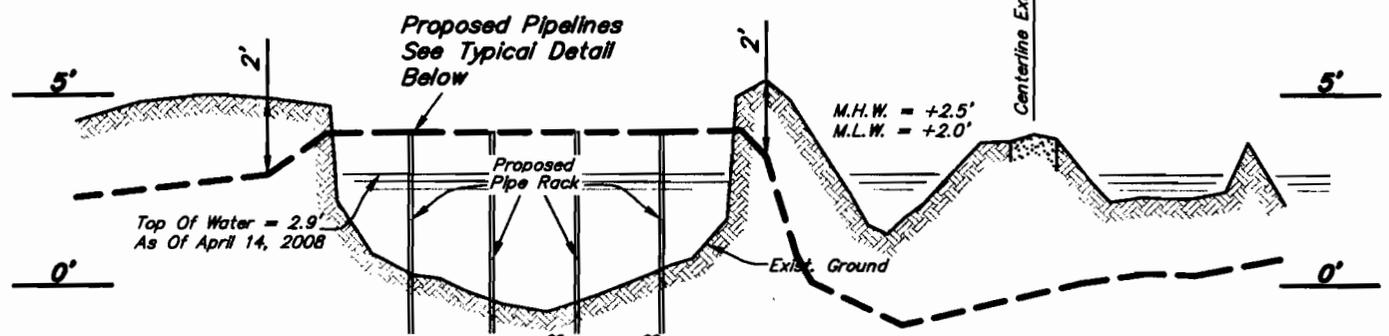

SECTION "J-J" PROFILE VIEW

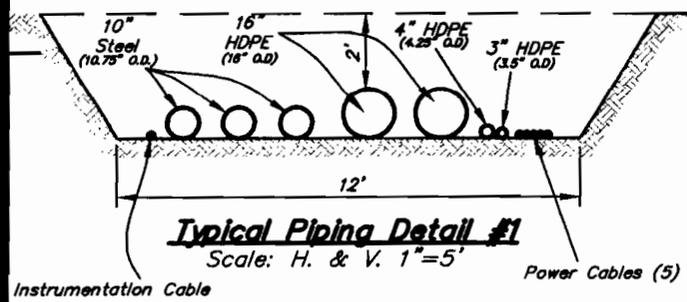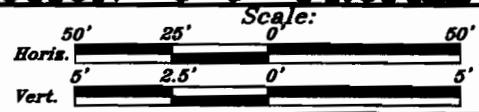


Typical Piping Detail #1
Scale: H. & V. 1"=5'

Instrumentation Cable

Power Cables (5)

**Proposed: Flowlines, Well Pads
& Reserve Pits**
Crossing: Various Roads & Pits
 Situated In: Sec. 1, 8 & 9, T11S-R12E,
 Iberville, Louisiana
 Application By: Texas Brine
 Company, LLC
 Date: May 13, 2008 Sheet 11 Of 13

Revised: July 15, 2008 To Show Pipe O.D.

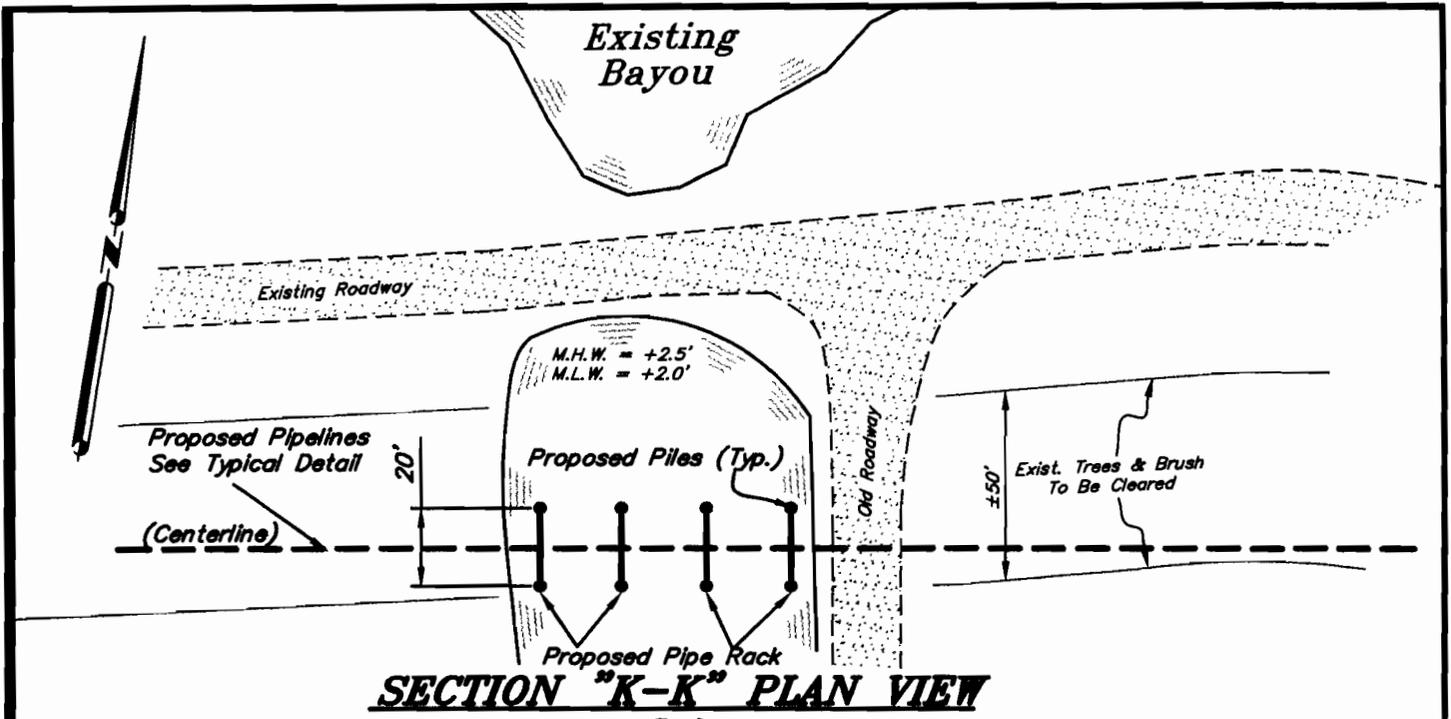


SECTION "K-K" PLAN VIEW

Scale: 50' 25' 0'

See Sheet 4 Of 13


N.G.V.D. Elev. 10'

N.G.V.D. Elev. 10'

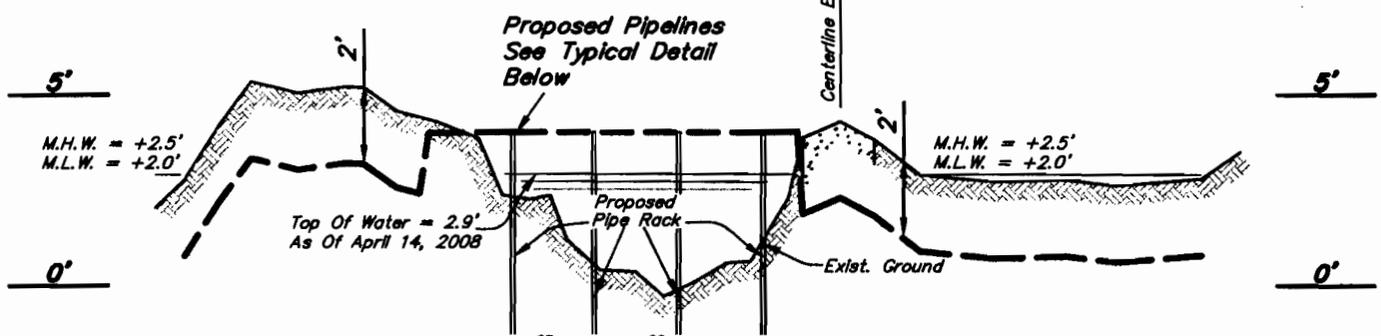

SECTION "K-K" PROFILE VIEW


Scale: Horis. 50' 25' 0' Vert. 5' 2.5' 0'

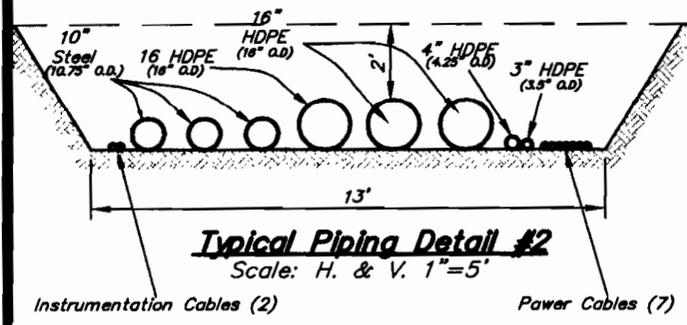

Typical Piping Detail #2
Scale: H. & V. 1"=5'


Proposed: Flowlines, Well Pads & Reserve Pits
Crossing: Various Roads & Pits
Situated In: Sec. 1, 8 & 9, T11S-R12E,
Iberville, Louisiana
Application By: Texas Brine
Company, LLC
Date: May 13, 2008 Sheet 12 Of 13

Revised: July 15, 2008 To Show Pipe O.D.

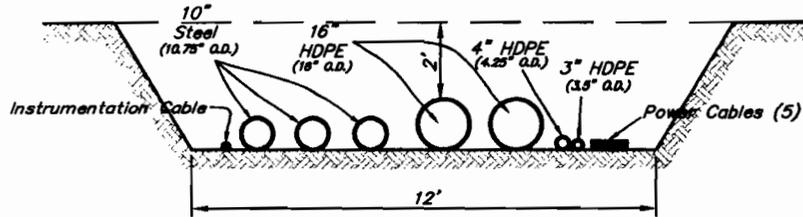


Typical Piping Detail #1

Scale: H. & V. 1"=5'

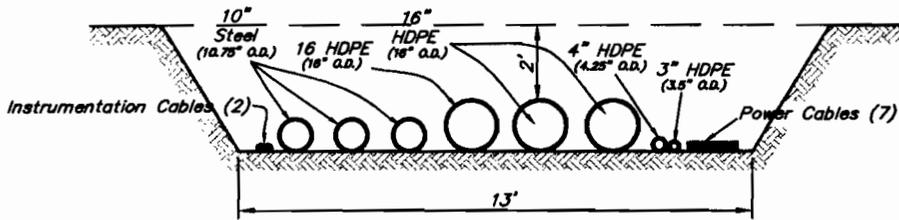

Typical Piping Detail #2

Scale: H. & V. 1"=5'

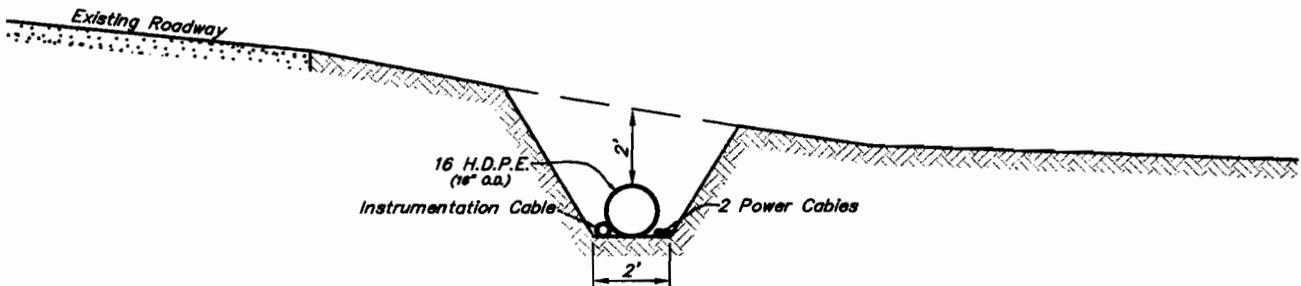

Typical Piping Detail #3

Scale: H. & V. 1"=5'

Revised: July 15, 2008 To Show Pipe O.D.

**Proposed: Flowlines, Well Pads
& Reserve Pits
Crossing: Various Roads & Pits
Situated In: Sec. 1, 8 & 9, T11S-R12E,
Iberville, Louisiana
Application By: Texas Brine
Company, LLC
Date: May 13, 2008 Sheet 13 Of 13**