


PROPOSED PROJECT IS LOCATED APPROXIMATELY .5 MILES SOUTH WESTERLY FROM DES ALLEMANDS, LA



SCALE IN FEET

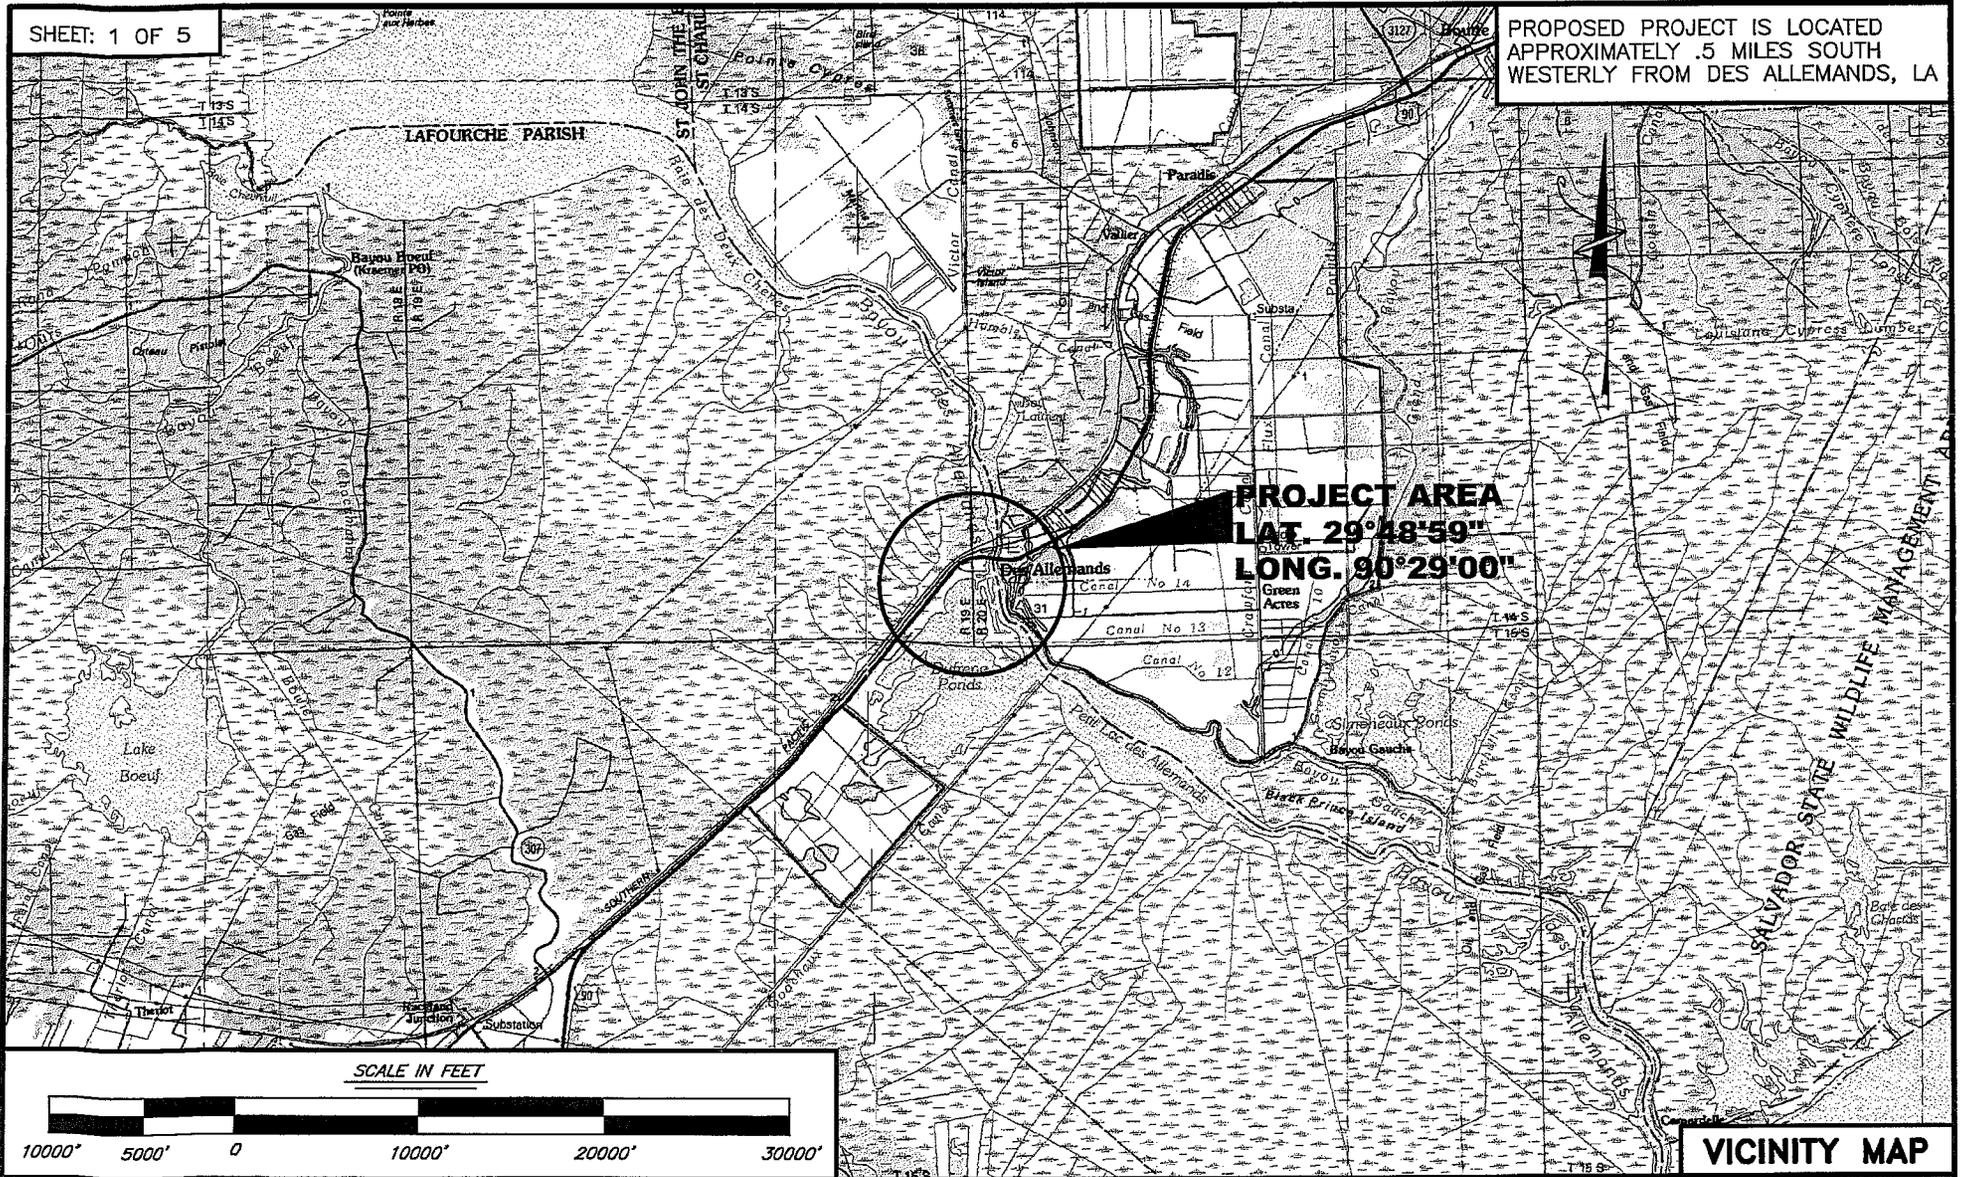

VICINITY MAP

**PURPOSE:** TO REVISE AND PROVIDE FURTHER DETAILS TO EXISTING PERMIT MVN-2001-3146-CX AND P20011081, AND PERMIT A BULKHEAD AND RIP RAP PLACEMENT FOR BANKLINE STABILIZATION.

**PERMIT PLAT**


**PROPOSED BULKHEAD AND RIP RAP PLACEMENT REVISION TO AN EXISTING PERMIT LOCATED SECTION 38, T14S-R19E & SECTION 44, T14S-R20E; LAFOURCHE PARISH, LOUISIANA**

**APPLICATION BY:** FIRST NATIONAL BANK

**DATE:** APRIL 20, 2012



**LEONARD CHAUVIN P.E., P.L.S., INC.**  
CIVIL ENGINEER - LAND SURVEYOR  
627 JACKSON STREET THIBODAUX, LA.

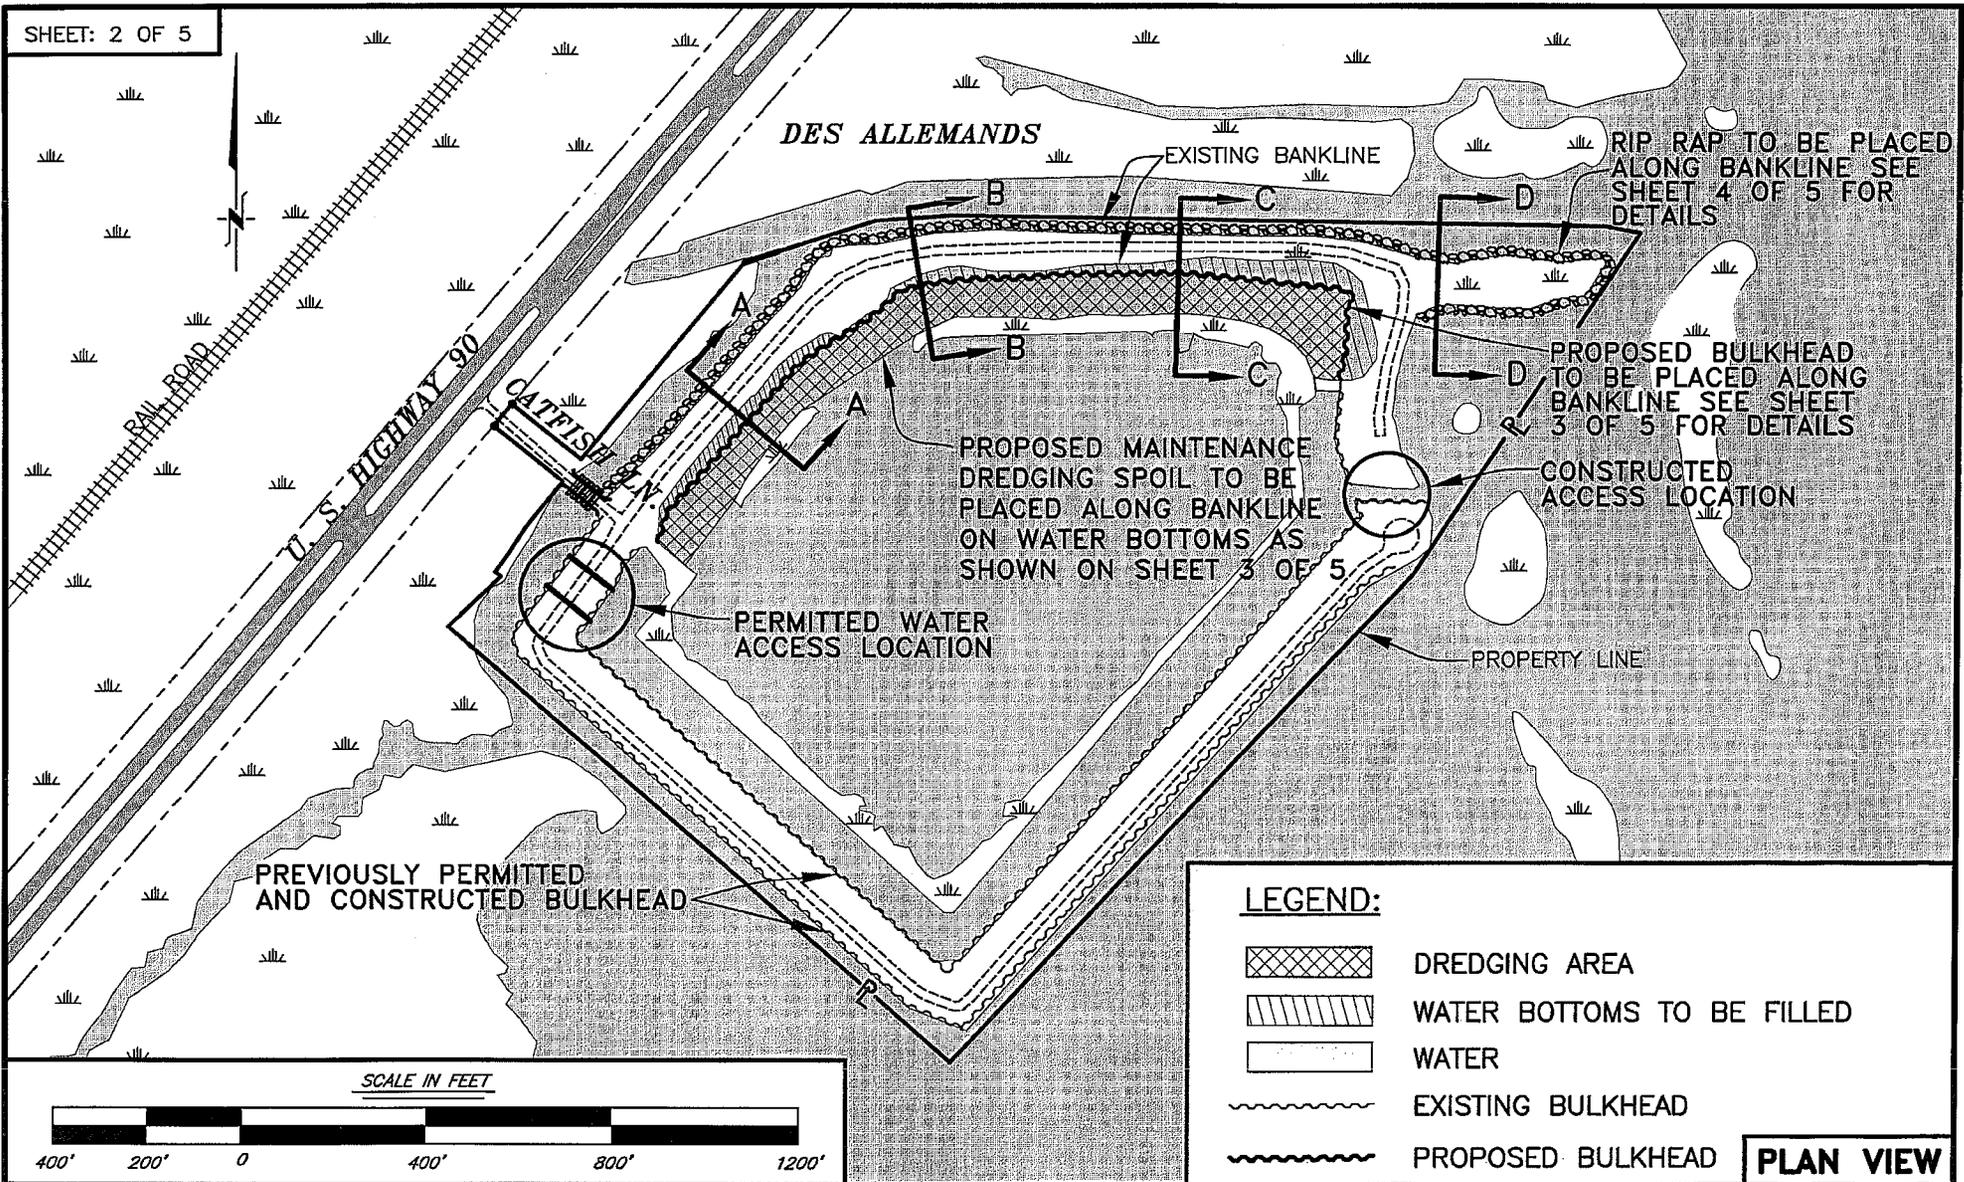


**PURPOSE:** TO REVISE AND PROVIDE FURTHER DETAILS TO EXISTING PERMIT MVN-2001-3146-CX AND P20011081, AND PERMIT A BULKHEAD AND RIP RAP PLACEMENT FOR BANKLINE STABILIZATION.

**PERMIT PLAT**  
**PROPOSED BULKHEAD AND RIP RAP PLACEMENT**  
 REVISION TO AN EXISTING PERMIT  
 LOCATED SECTION 38, T14S-R19E &  
 SECTION 44, T14S- R20E;  
 LAFORCHE PARISH, LOUISIANA  
**APPLICATION BY:** FIRST NATIONAL BANK  
**DATE:** APRIL 20, 2012




**LEONARD CHAUVIN P.E., P.L.S., INC.**  
 CIVIL ENGINEER - LAND SURVEYOR  
 627 JACKSON STREET THIBODAUX, LA.


**PLAN VIEW**

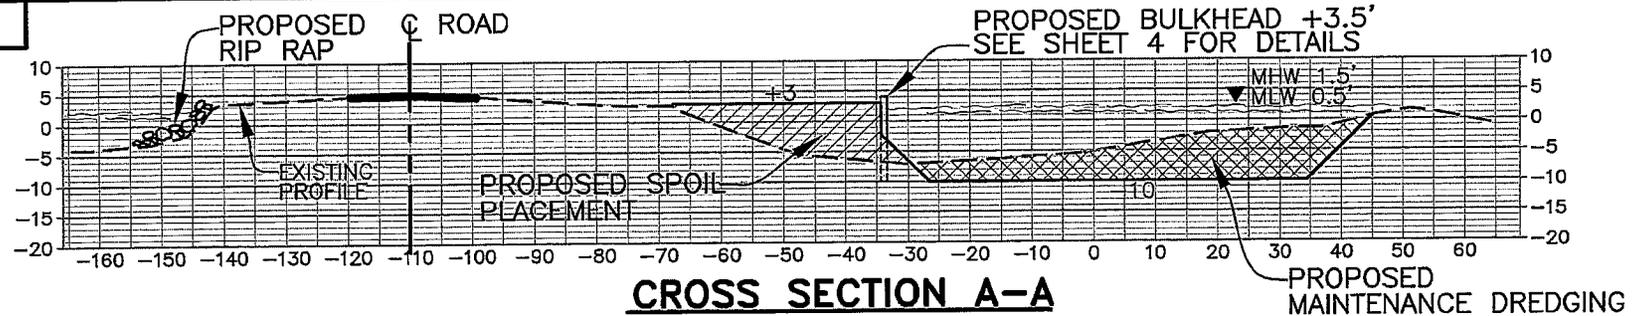

**CROSS SECTION A-A**

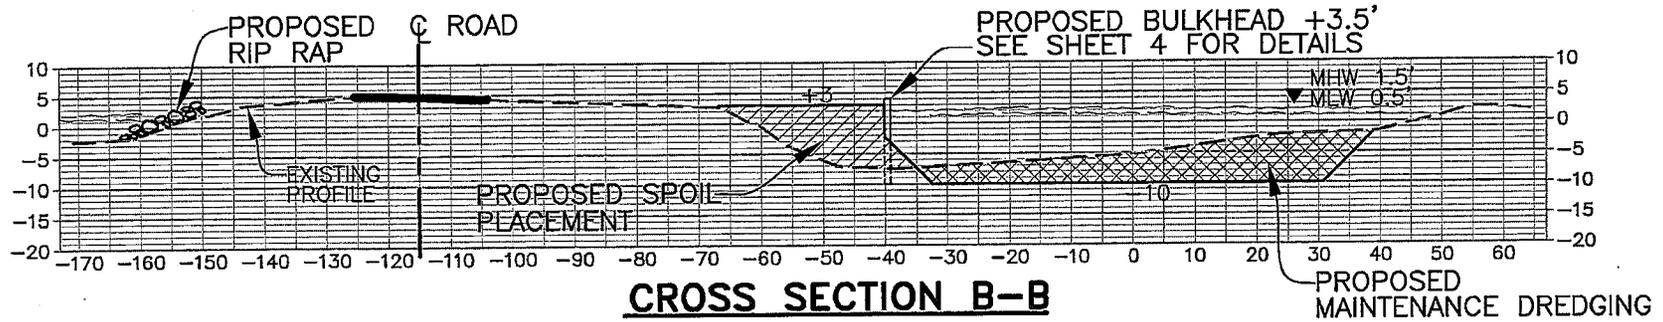




**CROSS SECTION B-B**

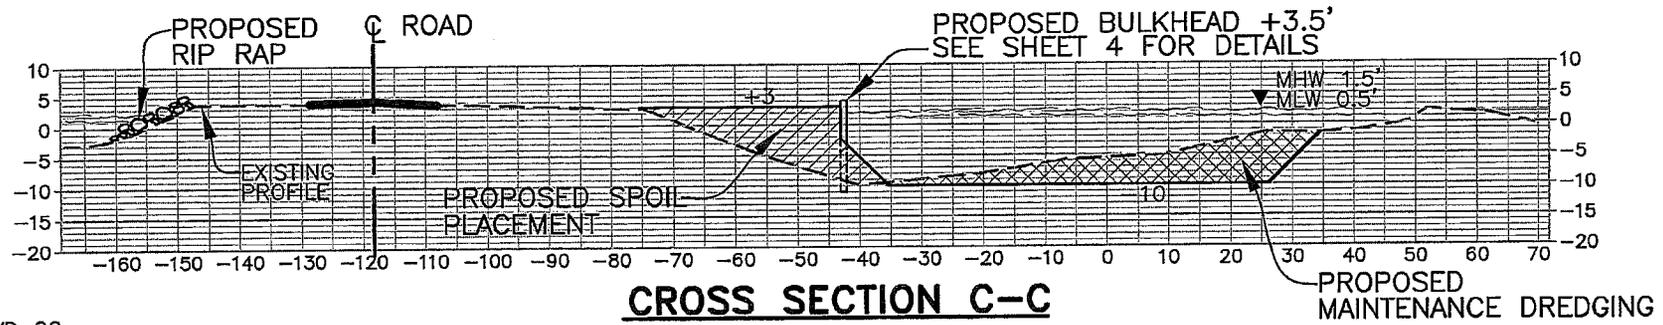

**CROSS SECTION C-C**

DATUM: NAVD 88

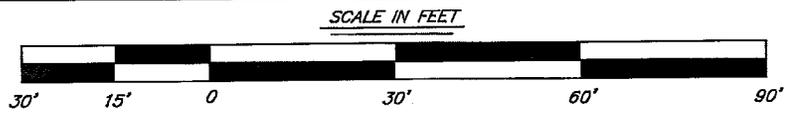

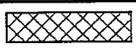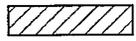
**LEGEND:**  
 PROPOSED MAINTENANCE DREDGING  
 PROPOSED FILL

**TYPICAL SECTIONS**

**PURPOSE:** TO REVISE AND PROVIDE FURTHER DETAILS TO EXISTING PERMIT MVN-2001-3146-CX AND P20011081, AND PERMIT A BULKHEAD AND RIP RAP PLACEMENT FOR BANKLINE STABILIZATION.


**PERMIT PLAT**  
 PROPOSED BULKHEAD AND RIP RAP PLACEMENT  
 REVISION TO AN EXISTING PERMIT  
 LOCATED SECTION 38, T14S-R19E &  
 SECTION 44, T14S-R20E;  
 LAFORCHE PARISH, LOUISIANA  
 APPLICATION BY: FIRST NATIONAL BANK  
 DATE: APRIL 20, 2012

 **LEONARD CHAUVIN P.E., P.L.S., INC.**  
 CIVIL ENGINEER - LAND SURVEYOR  
 627 JACKSON STREET THIBODAUX, LA.

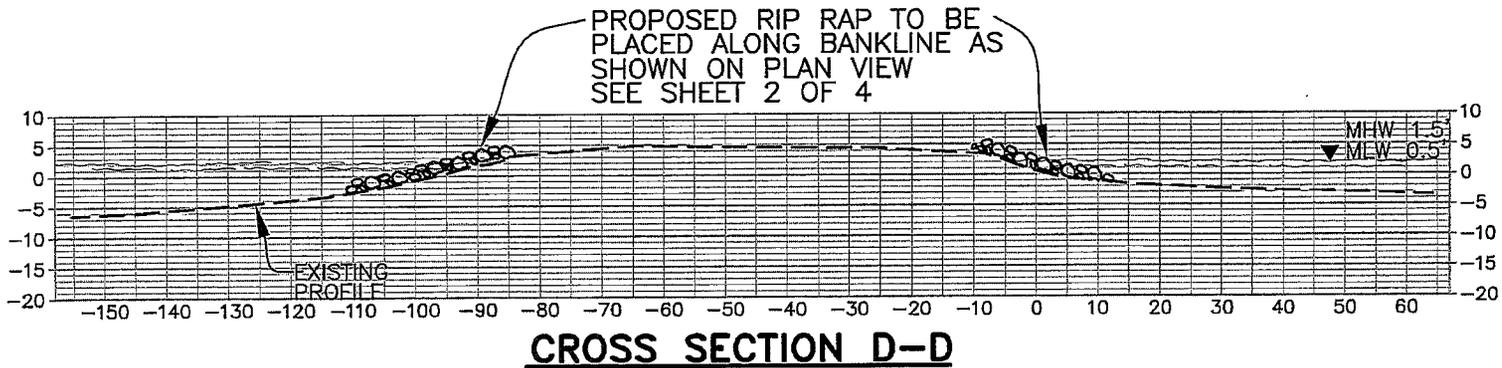

DATUM: NAVD 88

SCALE IN FEET

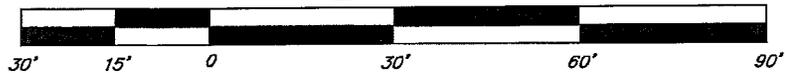

LEGEND:

SCORR

PROPOSED RIP RAP PLACEMENT

**TYPICAL SECTIONS**

**PURPOSE:** TO REVISE AND PROVIDE FURTHER DETAILS TO EXISTING PERMIT MVN-2001-3146-CX AND P20011081, AND PERMIT A BULKHEAD AND RIP RAP PLACEMENT FOR BANKLINE STABILIZATION.

**PERMIT PLAT**


PROPOSED BULKHEAD AND RIP RAP PLACEMENT  
 REVISION TO AN EXISTING PERMIT  
 LOCATED SECTION 38, T14S-R19E &  
 SECTION 44, T14S- R20E;  
 LAFOURCHE PARISH, LOUISIANA

APPLICATION BY: FIRST NATIONAL BANK

DATE: APRIL 20, 2012



**LEONARD CHAUVIN P.E., P.L.S., INC.**  
 CIVIL ENGINEER - LAND SURVEYOR  
 627 JACKSON STREET THIBODAUX, LA.

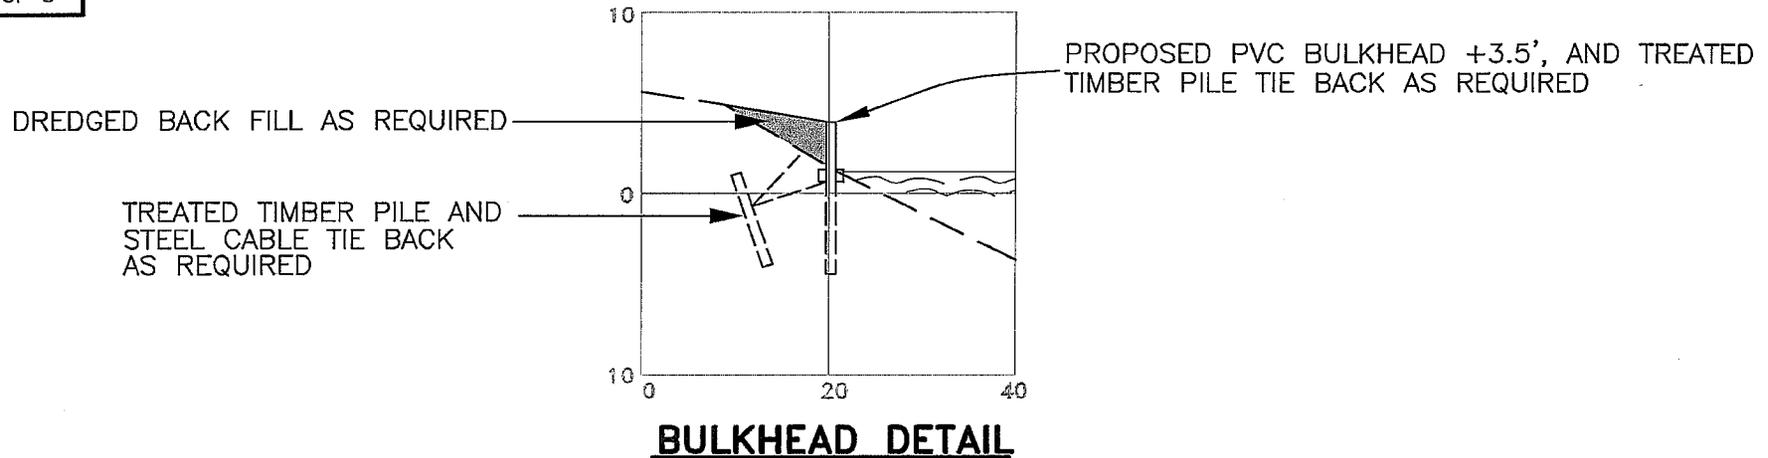

### GENERAL NOTES AND QUANTITIES:

#### **EXCAVATION:**

1. 10,068 CUBIC YARDS OF FILL MATERIAL TO BE EXCAVATED FROM 4.18 ACRES OF WATER BOTTOMS FOR MAINTENANCE DREDGING.

#### **FILL:**

1. 10,068 CUBIC YARDS OF FILL MATERIALS TO BE PLACED ON 1.22 ACRES OF WATER BOTTOMS, TO A FINAL GRADE OF +3.0' AS SHOWN ON PLAN VIEW SHEET 2 OF 4.
2. 7,399 CUBIC YARDS OF RIP RAP TO BE PLACED ON 1.35 ACRES BANKLINE AS SHOWN ON PLAN VIEW SHEET 2 OF 4.

#### **GENERAL NOTES:**

1. REFERENCE U. S. ARMY CORP OF ENGINEERS PERMIT MVN-2001-3146-CX.
2. MEAN HIGH WATER (MHW) 1.50', MEAN LOW WATER (MLW) .5', NAVD 88.

SCALE IN FEET



### **DETAILS AND GENERAL NOTES**

**PURPOSE:** TO REVISE AND PROVIDE FURTHER DETAILS TO EXISTING PERMIT MVN-2001-3146-CX AND P20011081, AND PERMIT A BULKHEAD AND RIP RAP PLACEMENT FOR BANKLINE STABILIZATION.

#### **PERMIT PLAT**

PROPOSED BULKHEAD AND RIP RAP PLACEMENT  
 REVISION TO AN EXISTING PERMIT  
 LOCATED SECTION 38, T14S-R19E &  
 SECTION 44, T14S- R20E;  
 LAFORCHE PARISH, LOUISIANA

APPLICATION BY: FIRST NATIONAL BANK

DATE: APRIL 20, 2012



**LEONARD CHAUVIN P.E., P.L.S., INC.**  
 CIVIL ENGINEER - LAND SURVEYOR  
 627 JACKSON STREET THIBODAUX, LA.