

→ SURFACE DRAINAGE
FLOW DIRECTION

ARABIE ENVIRONMENTAL SOLUTIONS, INC.

FIGURE 2 of 3

PLAN VIEW

PERMIT APPLICATION

HUNTERS COVE, PART 2

HENRY MISSE


CARLYSS, LOUISIANA

Drawn By: JK	Checked By: CBJ
Date: 8/23/04	Drawing No: 9648-2


PROPOSED DEVELOPMENT ACREAGE IS 26.58 ACRES
TRACT IS 50% WETLANDS (13.29 ACRES)

DRAINAGE IS VIA ROADSIDE DITCHES TO LARGE DITCHES
AT CURRIE DRIVE

1"=400'

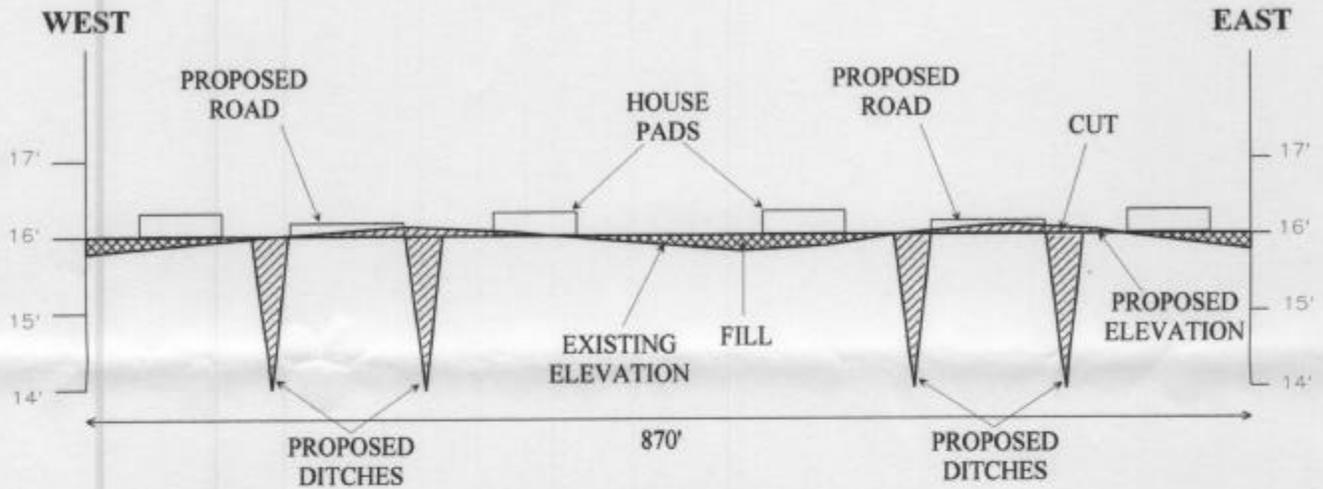

CROSS-SECTION A-A'

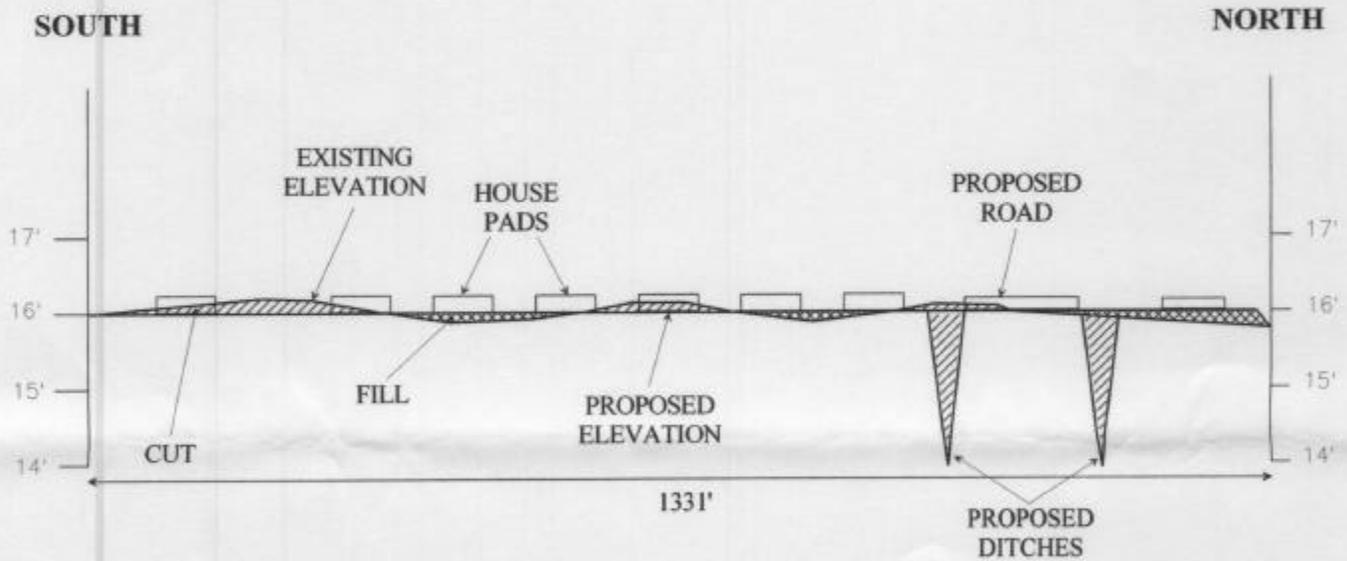

CROSS-SECTION B-B'



FILL



CUT

NOT TO SCALE
DIMENSIONS AS SHOWN

ARABIE ENVIRONMENTAL SOLUTIONS, INC.
FIGURE 3 OF 3
TYPICAL CROSS SECTIONS
PERMIT APPLICATION
HUNTERS COVE, PART 2
HENRY MISSE
CARLYSS, LOUISIANA

Drawn By: JK	Checked By: CBJ
Date: 8/23/04	Drawing No: 9648-3