


3-D TopoQuads Copyright © 1999 DeLorme Yarmouth, ME 04096 Source Data: USGS 750 ft Scale: 1:25,000

ARABIE ENVIRONMENTAL SOLUTIONS, INC.
 FIGURE 1 OF 3
 SITE LOCATION MAP
 PERMIT APPLICATION
 HEYD HEIRS, LLC
 IOWA, LOUISIANA

Drawn By:	CBJ	Checked By:	ARA
Date:	7/6/04	Drawing No:	9995-1

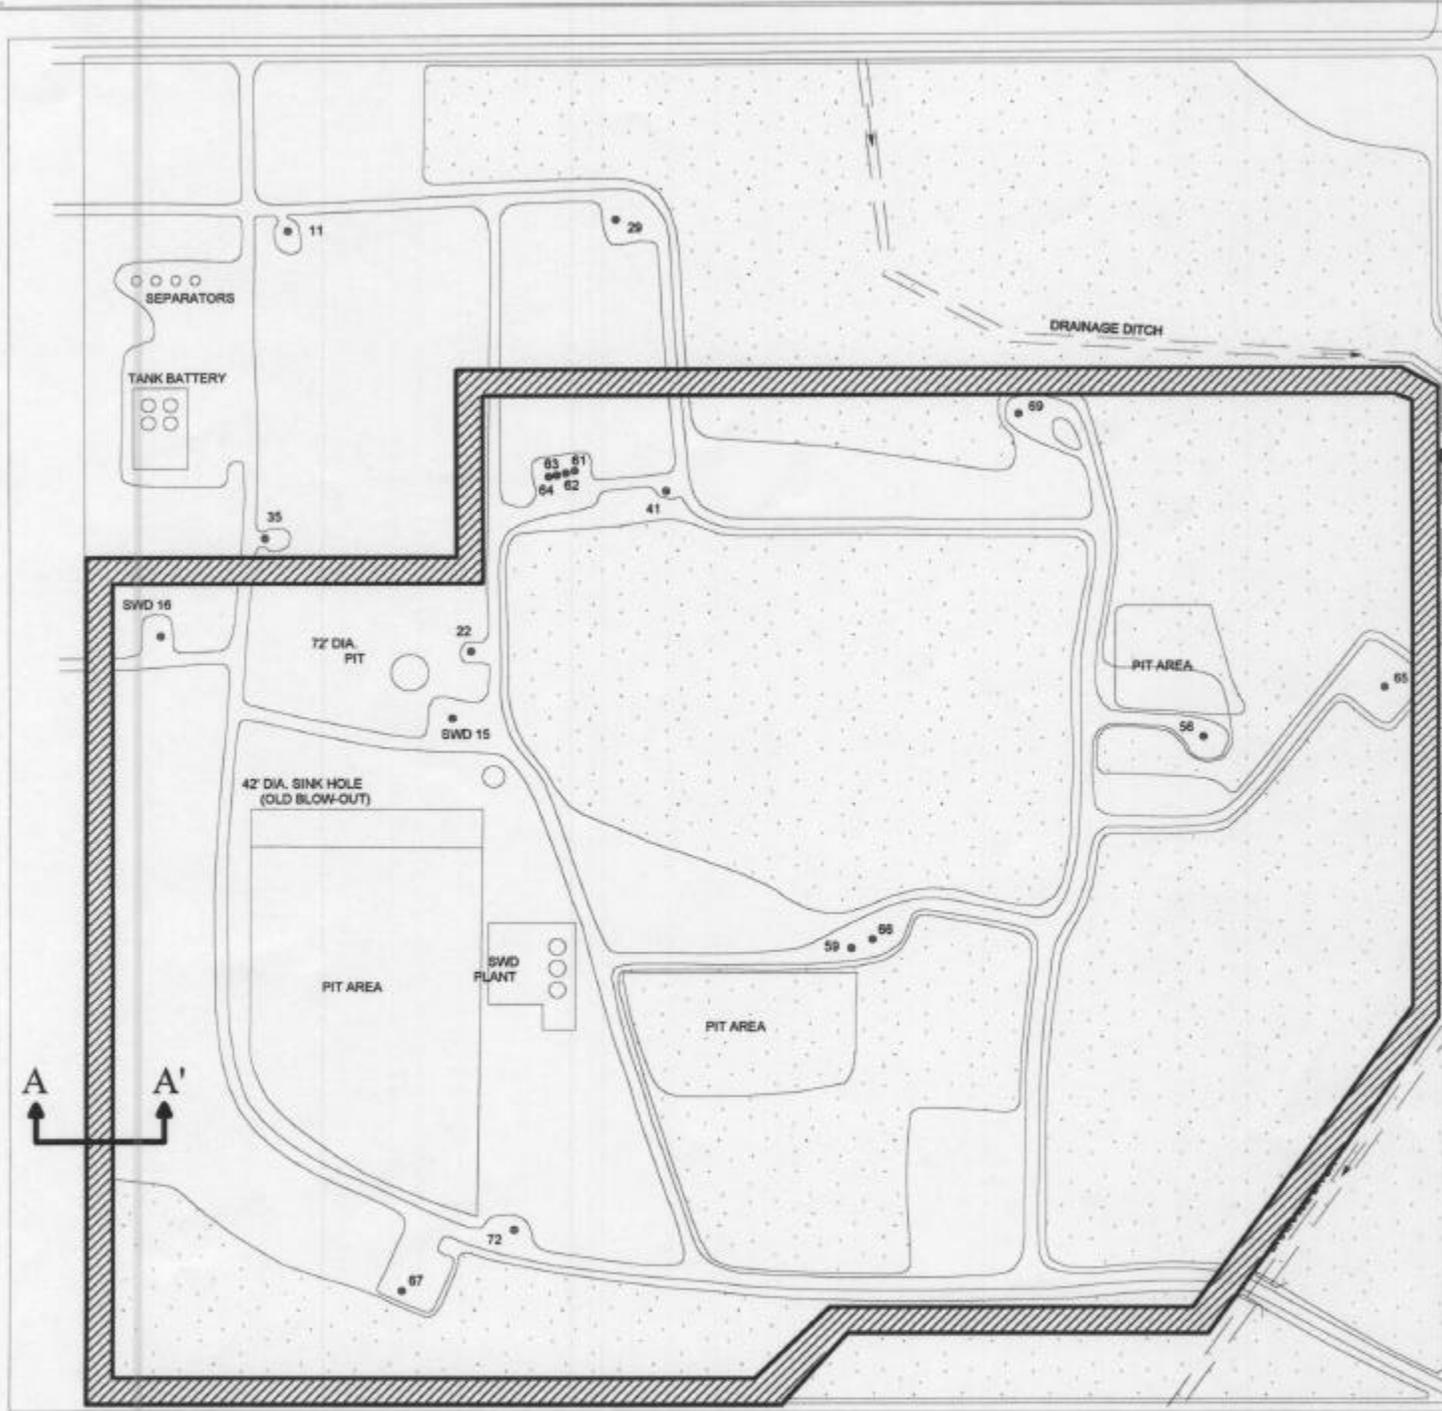


 - Subsurface Barrier Wall Route
(approx 9,000' long by 30' wide)

Approximately 6.3 acres of wetlands will be cleared and grubbed.

See Figure 3 of 3 for cross section

108 acres

ARABIE ENVIRONMENTAL SOLUTIONS, INC.	
FIGURE 2 OF 3	
PLAN VIEW	
PERMIT APPLICATION	
HEYD HEIRS, LLC	
IOWA, LOUISIANA	
Drawn By: CBJ	Checked By: ARA
Date: 7/6/04	Drawing No: 9995-2

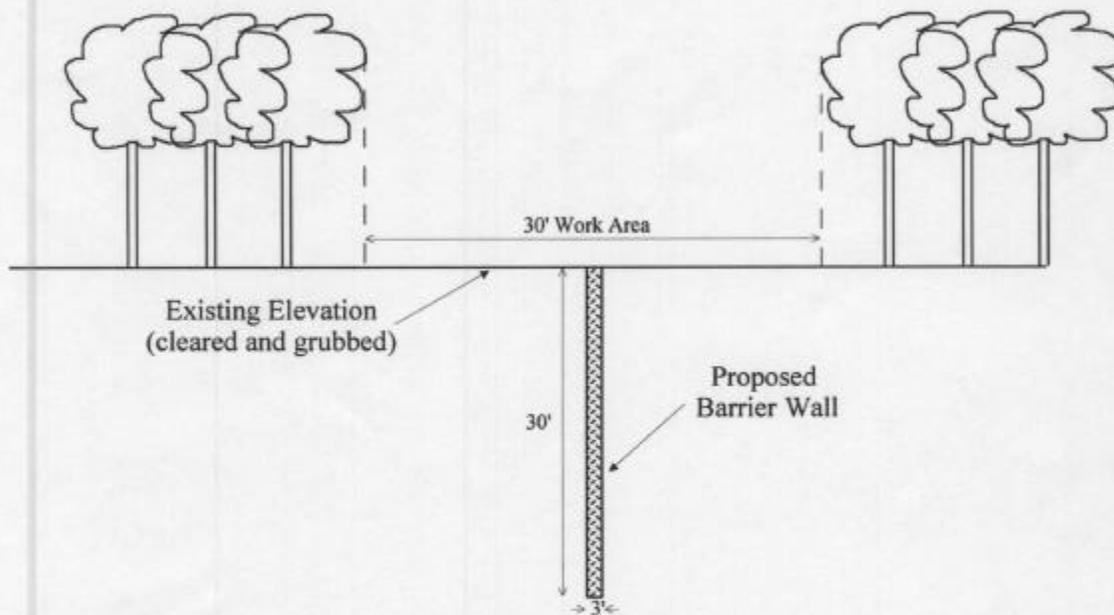

**TYPICAL CROSS SECTION
(A-A')**

Not To Scale - Dimensions as Shown

**ARABIE ENVIRONMENTAL SOLUTIONS, INC.
FIGURE 3 OF 3
CROSS SECTION
PERMIT APPLICATION
HEYD HEIRS, LLC
IOWA, LOUISIANA**

Approximately 6.3 acres of wetlands will be cleared and grubbed.

Drawn By: <i>CBJ</i>	Checked By: <i>ARA</i>
Date: <i>7/6/04</i>	Drawing No: <i>9995-3</i>