


VICINITY MAP  
REPRODUCED FROM STATE HIGHWAY MAP

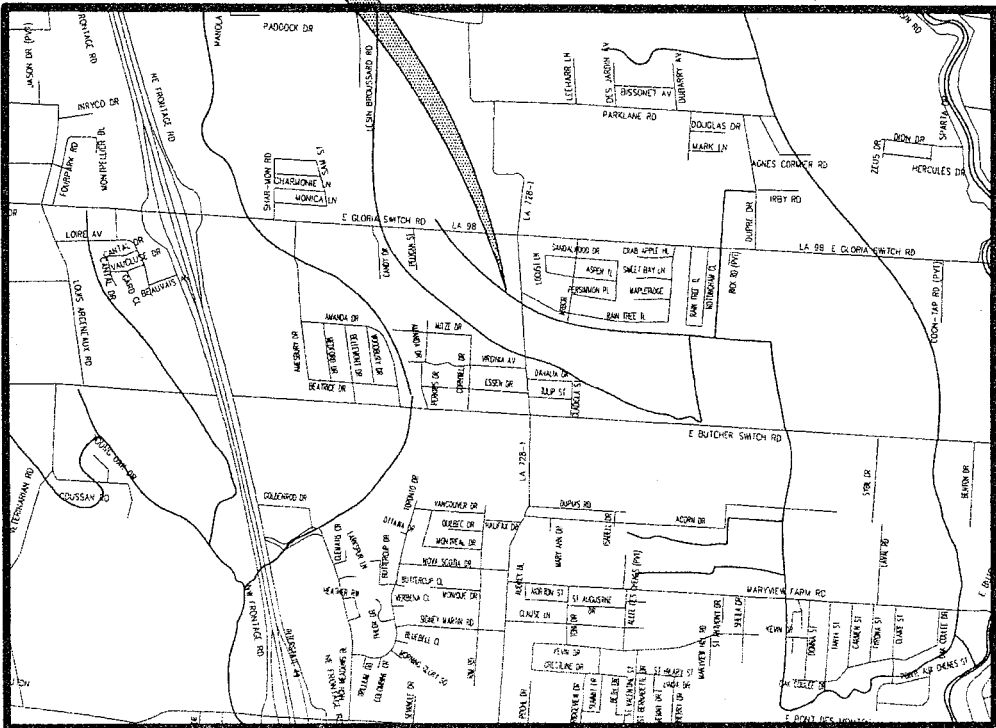

ACORN DRIVE COULEE, LATERAL 3  
LAFAYETTE, LA  
OTHER WATERS PERMIT  
VICINITY MAPS

DATE: OCTOBER 26, 2011

SHEET 1 OF 5



PAUL L. MIERS ENGINEERING, LLC


CIVIL ENGINEERS

LAND SURVEYORS

104 WESTMARK BLVD, SUITE 2A  
PHONE (337) 981-7792

LAFAYETTE, LOUISIANA 70506  
FAX (337) 981-7797

BPN 3827 SPN 02 FILE A DWG

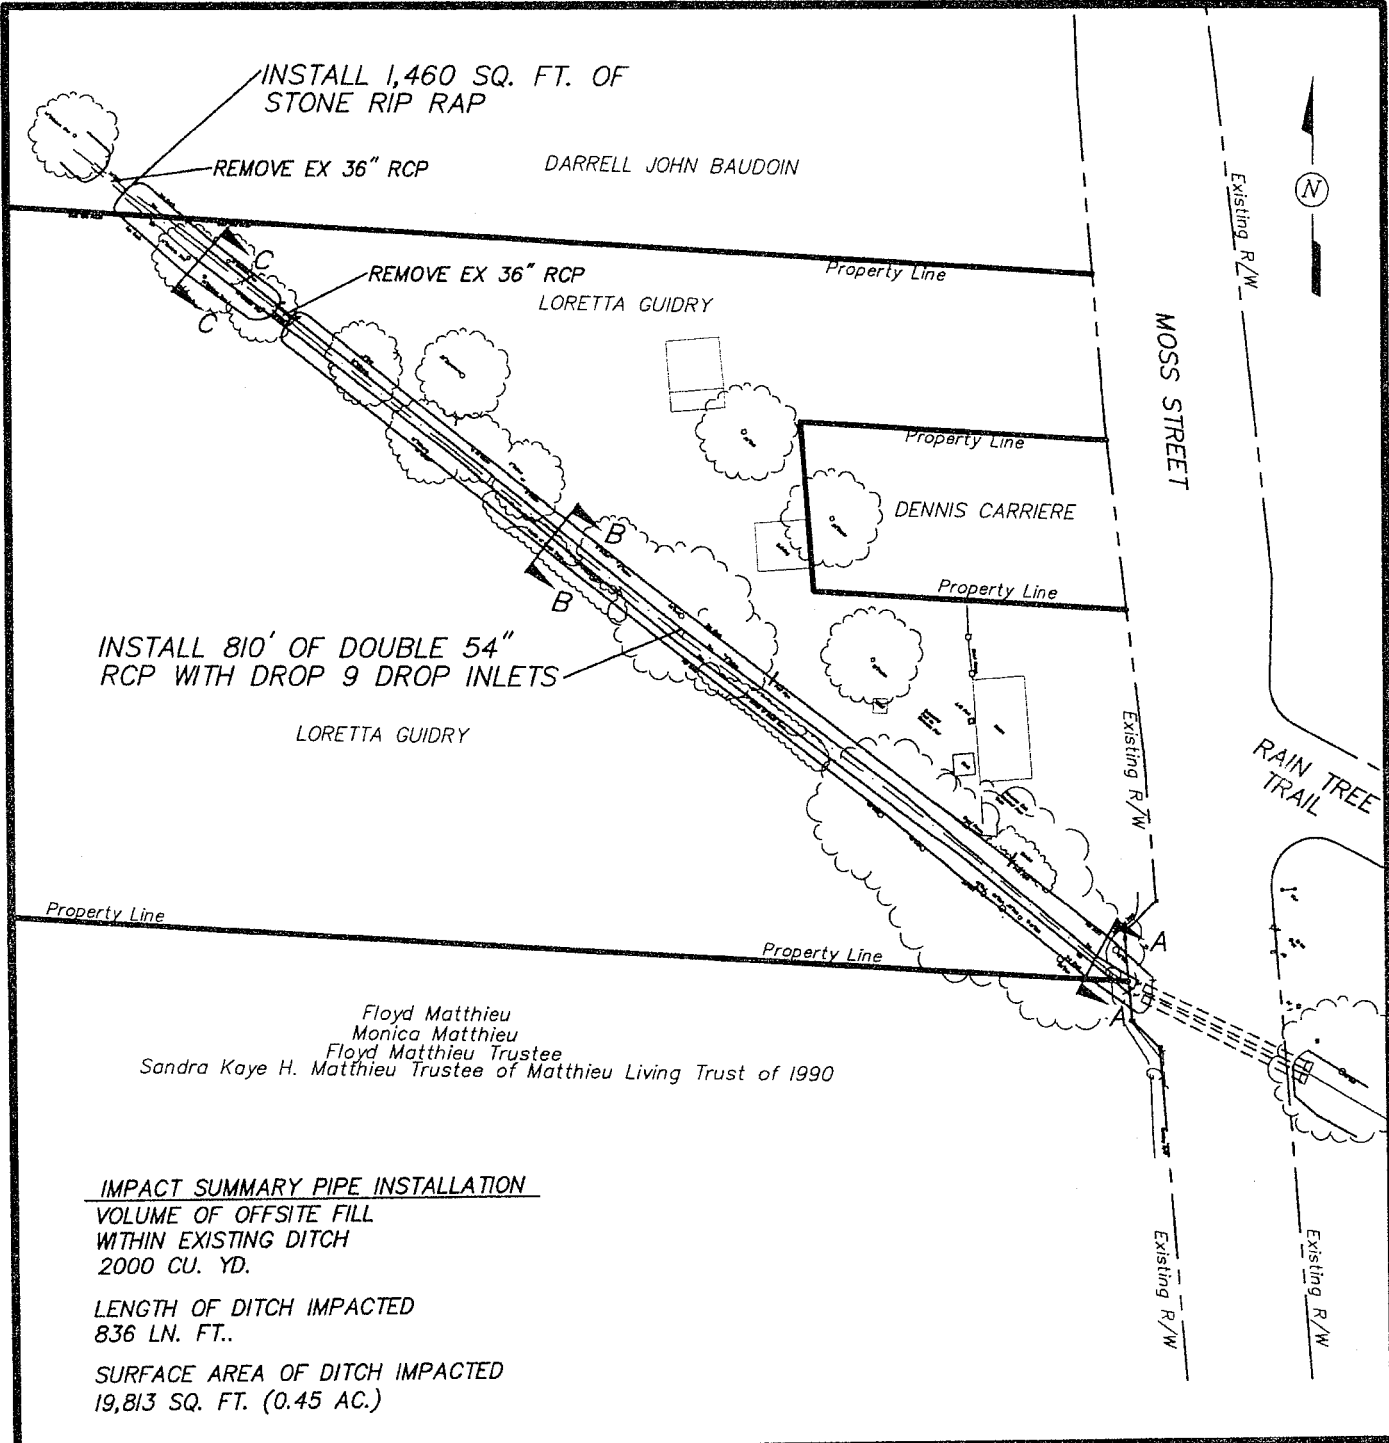

INSTALL 810' OF DOUBLE 54" RCP WITH DROP 9 DROP INLETS

LORETTA GUIDRY

Floyd Matthieu  
 Monica Matthieu  
 Floyd Matthieu Trustee  
 Sandra Kaye H. Matthieu Trustee of Matthieu Living Trust of 1990

IMPACT SUMMARY PIPE INSTALLATION

VOLUME OF OFFSITE FILL  
 WITHIN EXISTING DITCH  
 2000 CU. YD.

LENGTH OF DITCH IMPACTED  
 836 LN. FT..

SURFACE AREA OF DITCH IMPACTED  
 19,813 SQ. FT. (0.45 AC.)

ACORN DRIVE COULEE, LATERAL 3  
 LAFAYETTE, LA  
 OTHER WATERS PERMIT  
 PLAN VIEW

DATE: NOVEMBER 2, 2011

SHEET 2 OF 5



PAUL L. MIERS ENGINEERING, LLC


CIVIL ENGINEERS

LAND SURVEYORS


104 WESTMARK BLVD, SUITE 2A  
 PHONE (337) 981-7792

LAFAYETTE, LOUISIANA 70506  
 FAX(337) 981-7797


BPN 3827 SPN 02 FILE A DWG

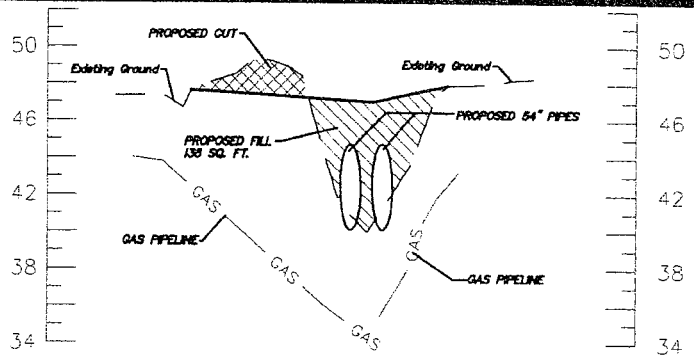

SECTION A - A SCALE: HORIZONTAL 1"=50' VERTICAL 1"=40'

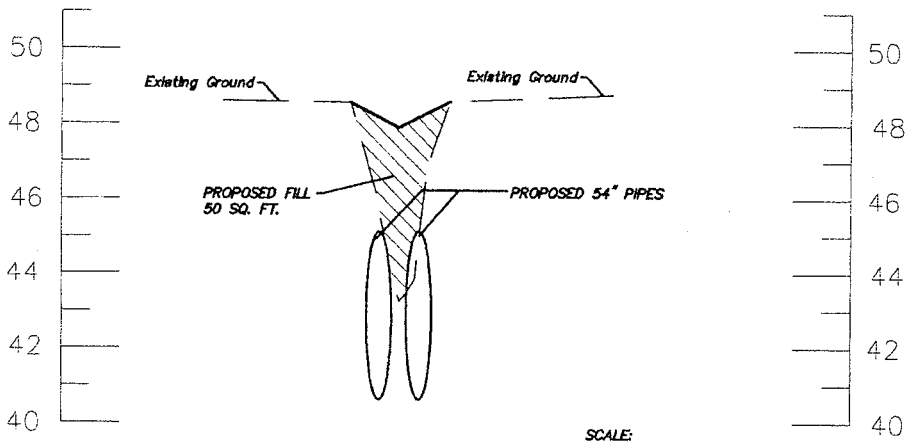

SECTION B - B SCALE: HORIZONTAL 1"=40' VERTICAL 1"=5'

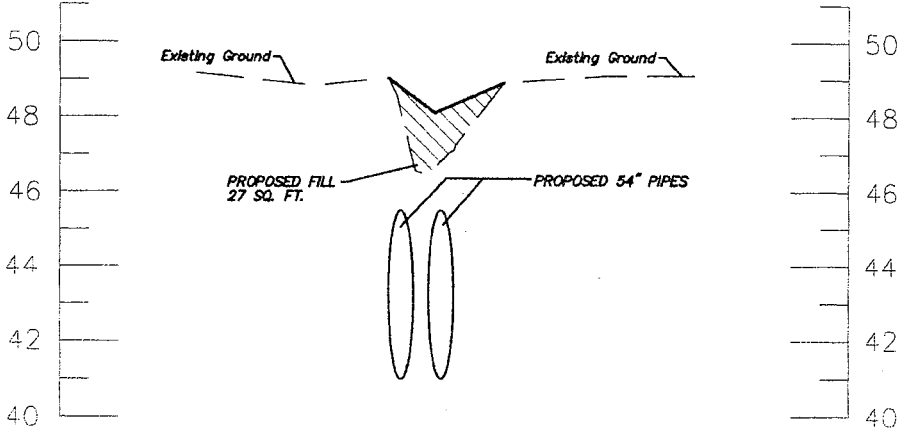

SECTION C - C SCALE: HORIZONTAL 1"=40' VERTICAL 1"=5'

ACORN DRIVE COULEE, LATERAL 3  
LAFAYETTE, LA  
OTHER WATERS PERMIT  
SECTION VIEW

DATE: NOVEMBER 2, 2011

SHEET 3 OF 5

**PLM** PAUL L. MIERS ENGINEERING, LLC

CIVIL ENGINEERS

LAND SURVEYORS

104 WESTMARK BLVD, SUITE 2A  
PHONE (337) 981-7792

LAFAYETTE, LOUISIANA 70506  
FAX(337) 981-7797

BPN 3827 SPN 02 FILE A DWG

Darrel John Baudoin  
107 Levy Dr.  
Lafayette, La. 70507-3925

Loretta G. Carriere  
4515 Moss Street  
Lafayette, La. 70506-3634

Floyd A. Mathieu & Sandra Kaye H. Mathieu  
309 E. Gloria Switch Road  
Lafayette, LA. 70507-2505