


LOCATED APPROXIMATELY 7.5 MILES EAST OF NEW IBERIA, LA.

THESE PLATS ARE TO BE USED EXCLUSIVELY FOR THE ACQUISITION OF REGULATORY PERMITS.

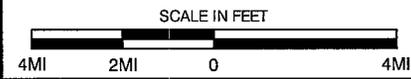

VICINITY MAP


GEODETIC DATUM: NAD27
 PROJECTION: LOUISIANA SOUTH
 GRID UNIT: US SURVEY FEET

ASH LIMITED, INC.

PROPOSED ACCESS ROAD
 SECTION 18, T12S-R8E
 IBERIA PARISH, LOUISIANA


REV. NO.	REV. DATE	REVISION DESC.	REV. BY:

	DRAWN BY: SPH	SHEET 1 OF 4
	APPROVED BY: LLS	DRAWING NAME: 12.0134_ACCESS_RD_C1
	SCALE: 1:250,000	JOB NUMBER: 2012.0134
	DATE: 03/27/12	MAP NUMBER:

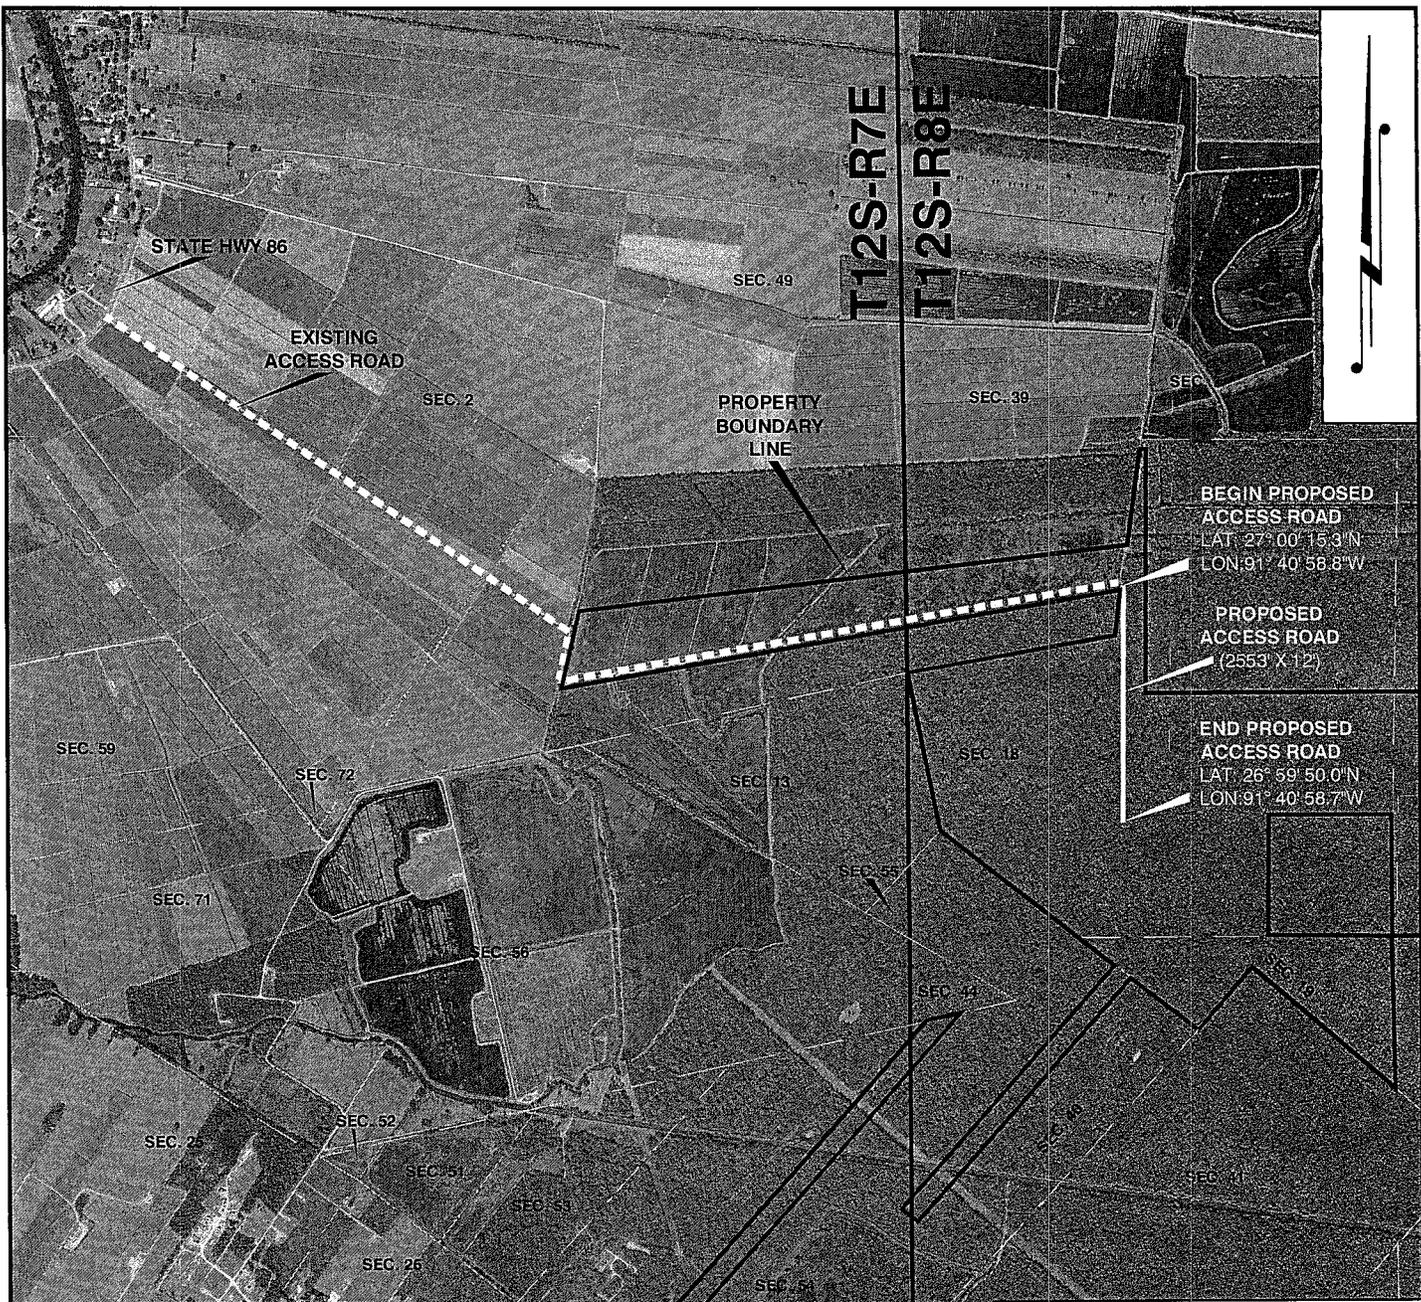

THIS DRAWING MAY NOT REPRESENT ALL HAZARDS IN PROJECT AREA.

THESE PLATS ARE TO BE USED EXCLUSIVELY FOR THE ACQUISITION OF REGULATORY PERMITS.

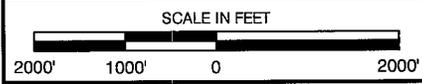

AREA MAP

REPRODUCED FROM 2008 DOQQ AERIAL PHOTOGRAPHS

GEODETTIC DATUM: NAD27
 PROJECTION: LOUISIANA SOUTH
 GRID UNIT: US SURVEY FEET


ASH LIMITED, INC.
 PROPOSED ACCESS ROAD
 SECTION 18, T12S-R8E
 IBERIA PARISH, LOUISIANA

REV. NO.	REV. DATE	REVISION DESC.	REV. BY:



DRAWN BY: SPH	SHEET 2 OF 4
APPROVED BY: LLS	DRAWING NAME: 12.0134_ACCESS_RD_C2
SCALE: 1"=2000'	JOB NUMBER: 2012.0134
DATE: 03/27/12	MAP NUMBER:

T12S-R8E

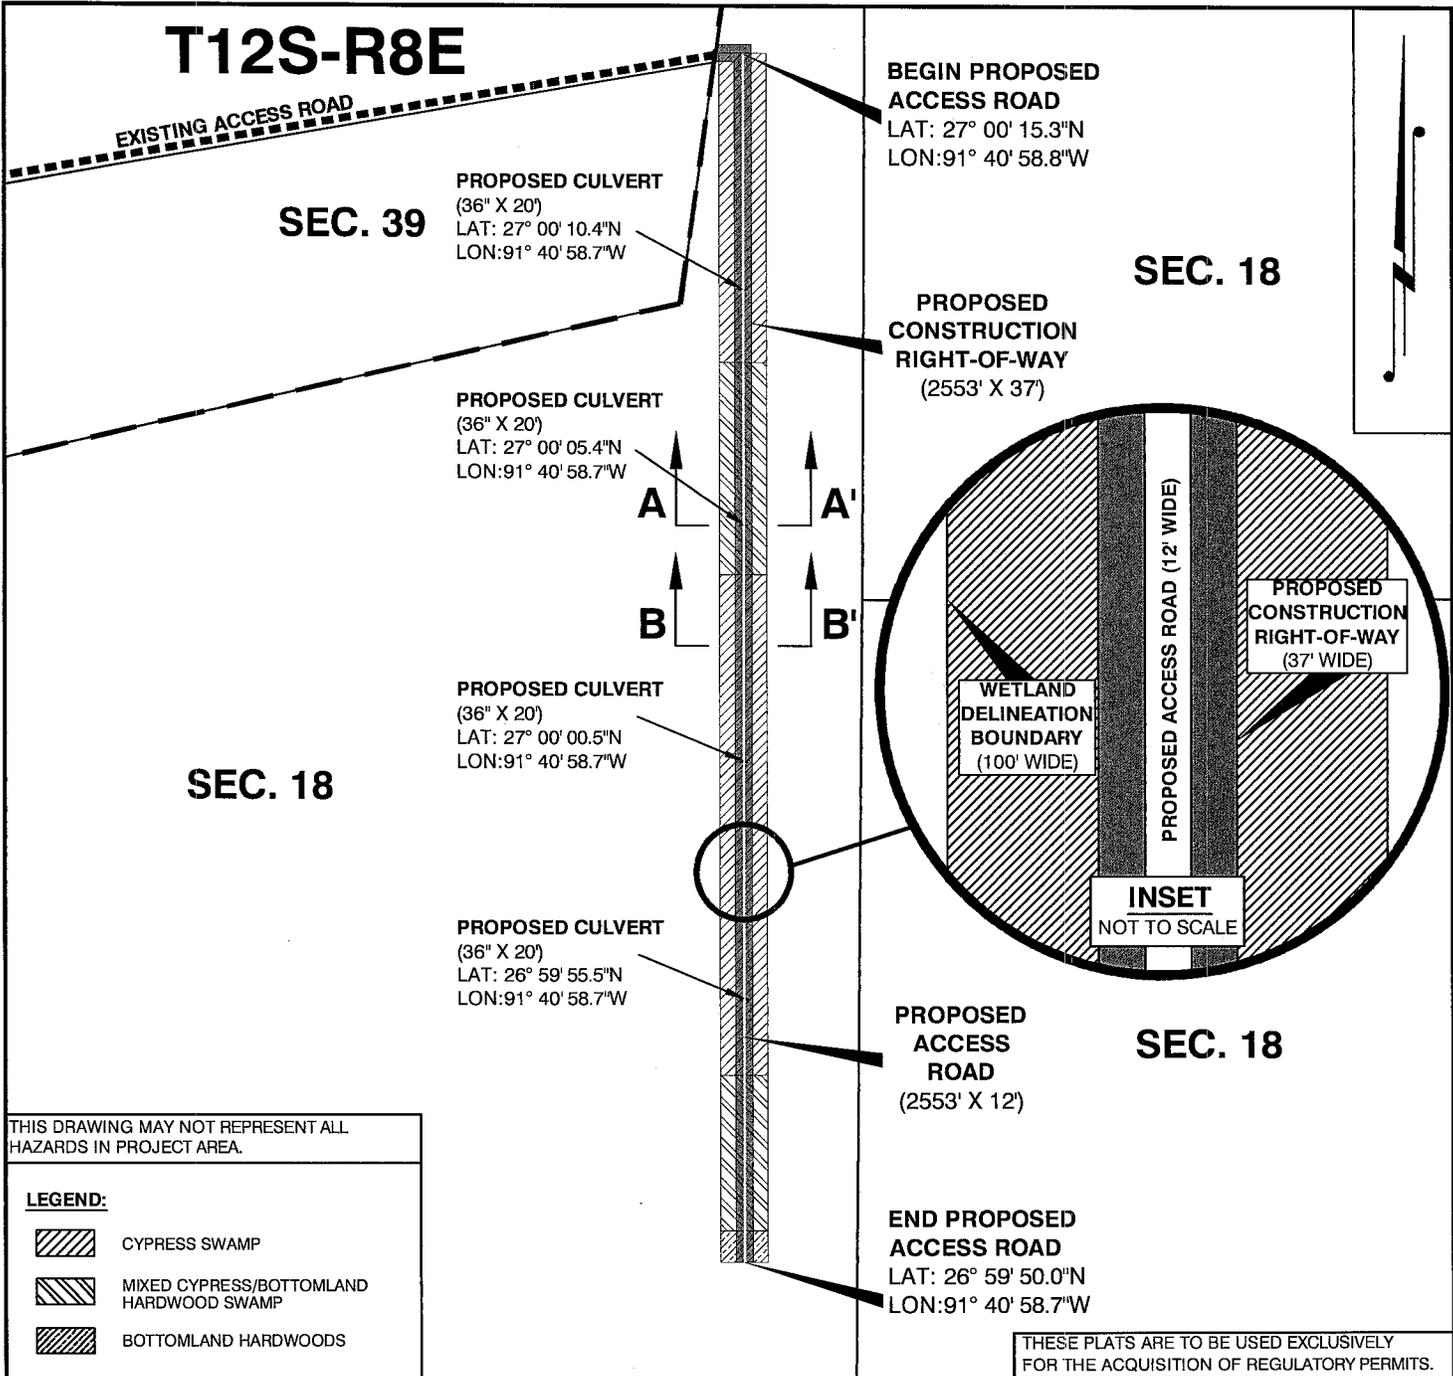


THIS DRAWING MAY NOT REPRESENT ALL HAZARDS IN PROJECT AREA.

LEGEND:

- CYPRESS SWAMP
- MIXED CYPRESS/BOTTOMLAND HARDWOOD SWAMP
- BOTTOMLAND HARDWOODS

THESE PLATS ARE TO BE USED EXCLUSIVELY FOR THE ACQUISITION OF REGULATORY PERMITS.

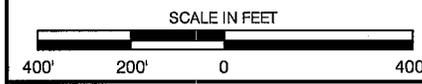


PLAN VIEW

GEODETIC DATUM: NAD27
PROJECTION: LOUISIANA SOUTH
GRID UNIT: US SURVEY FEET

ASH LIMITED, INC.
PROPOSED ACCESS ROAD
SECTION 18, T12S-R8E
IBERIA PARISH, LOUISIANA


REV. NO.	REV. DATE	REVISION DESC.	REV. BY:

<p>T. BAKER SMITH, LLC SOLUTIONS START HERE (337) 735-2800 www.tbsmith.com</p>	DRAWN BY: SPH	SHEET 3 OF 4
	APPROVED BY: LLS	DRAWING NAME: 12.0134_ACCESS_RD_C3
	SCALE: 1" = 400'	JOB NUMBER: 2012.0134
	DATE: 03/27/12	MAP NUMBER:

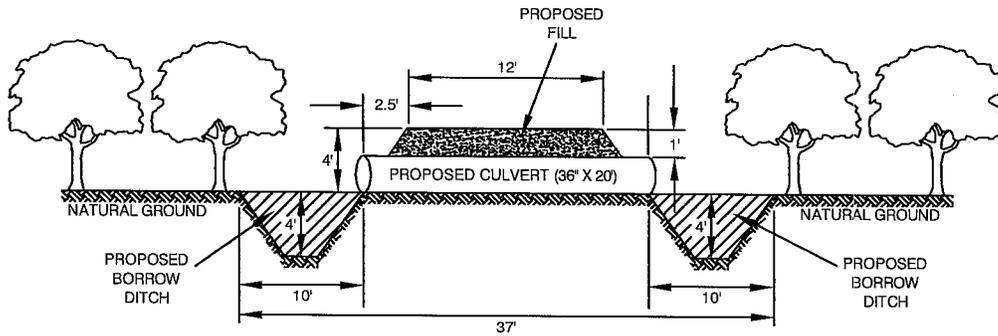

TYPICAL ACCESS ROAD CROSS-SECTION A-A'

NOT TO SCALE

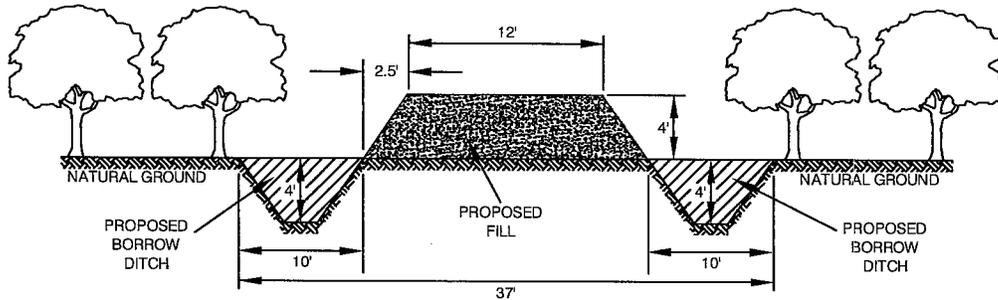

TYPICAL ACCESS ROAD CROSS-SECTION B-B'

NOT TO SCALE

NOTES:

IN ORDER TO ENSURE THE SAFETY OF ALL PARTIES, THE PERMITEE SHALL CONTACT THE LOUISIANA ONE CALL SYSTEM (1-800-272-3020) A MINIMUM OF 48 HOURS PRIOR TO THE COMMENCEMENT OF ANY EXCAVATION (DIGGING, DREDGING, JETTING, ETC.) OR DEMOLITION ACTIVITY.

CALCULATIONS:

APPROXIMATELY 5,466.42 TOTAL CU YDS OF NATURAL GROUND TO BE EXCAVATED AND USED AS FILL FOR THE PROPOSED ACCESS ROAD.

APPROXIMATELY 2.17 TOTAL ACRES IMPACTED DUE TO PROPOSED ACCESS ROAD.

APPROXIMATELY 1.45 ACRES OF CYPRESS SWAMP TO BE IMPACTED BY PROPOSED ACCESS ROAD.

APPROXIMATELY 0.66 ACRES OF MIXED CYPRESS/BOTTOMLAND HARDWOOD SWAMP TO BE IMPACTED BY PROPOSED ACCESS ROAD.

APPROXIMATELY 0.06 ACRES OF BOTTOMLAND HARDWOODS TO BE IMPACTED BY PROPOSED ACCESS ROAD.

CROSS-SECTIONS, NOTES AND CALCULATIONS

ASH LIMITED, INC.

PROPOSED ACCESS ROAD
SECTION 18, T12S-R8E
IBERIA PARISH, LOUISIANA

REV. NO.	REV. DATE	REVISION DESC.	REV. BY:



T. BAKER SMITH, LLC
SOLUTIONS START HERE
(337) 735-2800 www.tbsmith.com

DRAWN BY:	SPH	SHEET	4 OF 4
APPROVED BY:	LLS	DRAWING NAME:	12.0134_ACCESS_RD_C3
SCALE:	NOT TO SCALE	JOB NUMBER:	2012.0134
DATE:	03/27/12	MAP NUMBER:	