

VICINITY MAP COPIED FROM U.S.G.S. PIERRE PART, LOUISIANA QUADRANGLE MAP REVISED: 1980

VICINITY MAP



SCALE IN FEET



APPLICATIONS BY:
 STEVEN W. GAUTREAU
 269 SHELL BEACH ROAD
 PIERRE PART, LA 70339

PURPOSE:
 PREVENT CONTINUED BANKLINE
 EROSION AND INSTALL IMPROVEMENTS


**PROPOSED FILL AND IMPROVEMENTS ON
 PROPERTY FRONTING ON LAKE VERRET
 SECTION 30, T 13 S - R 13 E
 SOUTH OF PIERRE PART
 ASSUMPTION PARISH, LOUISIANA**

PREPARED BY:
 KENNETH A. LANDRY, INC.
 P. O. BOX 25
 PIERRE PART, LOUISIANA 70339

SHEET 1 OF 5 DATE: SEPT. 17, 2012

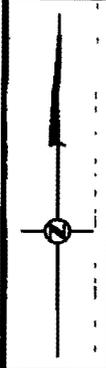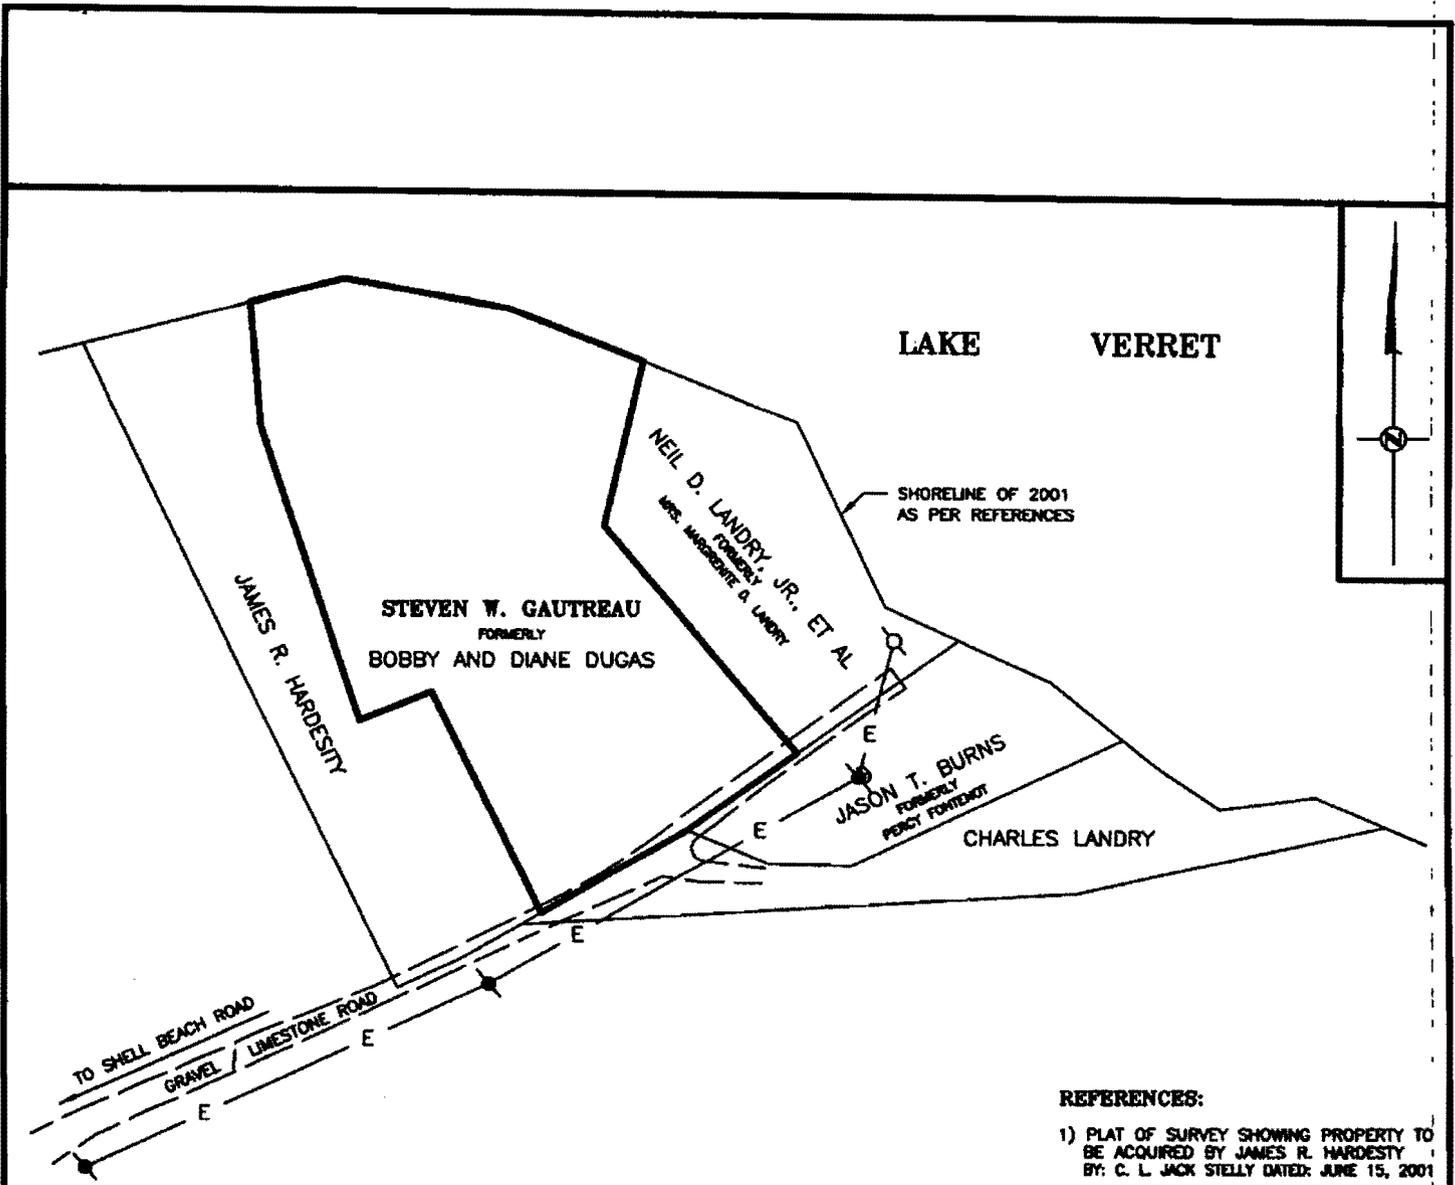

LOCATION MAP

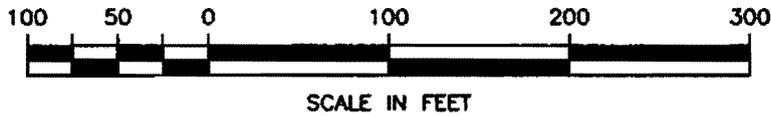

REFERENCES:

- 1) PLAT OF SURVEY SHOWING PROPERTY TO BE ACQUIRED BY JAMES R. HARDESTY BY: C. L. JACK STELLY DATED: JUNE 15, 2001
- 2) PLAT OF SURVEY SHOWING PROPERTY TO BE ACQUIRED BY BOBBY AND DIANE DUGAS BY: C. L. JACK STELLY DATED: JUNE 15, 2001
- 3) PLAT OF SURVEY SHOWING PROPERTY TO BE ACQUIRED BY MRS. MARGERITE D. LANDRY BY: C. L. JACK STELLY DATED: JUNE 15, 2001
- 4) PLAT OF SURVEY SHOWING PROPERTY TO BE ACQUIRED BY PERCY FONTENOT BY: C. L. JACK STELLY DATED: JUNE 15, 2001
- 5) PLAT OF SURVEY SHOWING PROPERTY TO BE ACQUIRED BY CHARLES LANDRY BY: C. L. JACK STELLY DATED: JUNE 15, 2001

APPLICATIONS BY:
 STEVEN W. GAUTREAU
 269 SHELL BEACH ROAD
 PIERRE PART, LA 70339


PURPOSE:
 PREVENT CONTINUED BANKLINE
 EROSION AND INSTALL IMPROVEMENTS

LEGEND

- ELECTRICAL LINES (OVERHEAD) ·-E-
- POWER POLE ······
- SERVICE POLE ······

**PROPOSED FILL AND IMPROVEMENTS ON
 PROPERTY FRONTING ON LAKE VERRET
 SECTION 30, T 13 S - R 13 E
 SOUTH OF PIERRE PART
 ASSUMPTION PARISH, LOUISIANA**

PREPARED BY:
 KENNETH A. LANDRY, INC.
 P. O. BOX 25
 PIERRE PART, LOUISIANA 70339

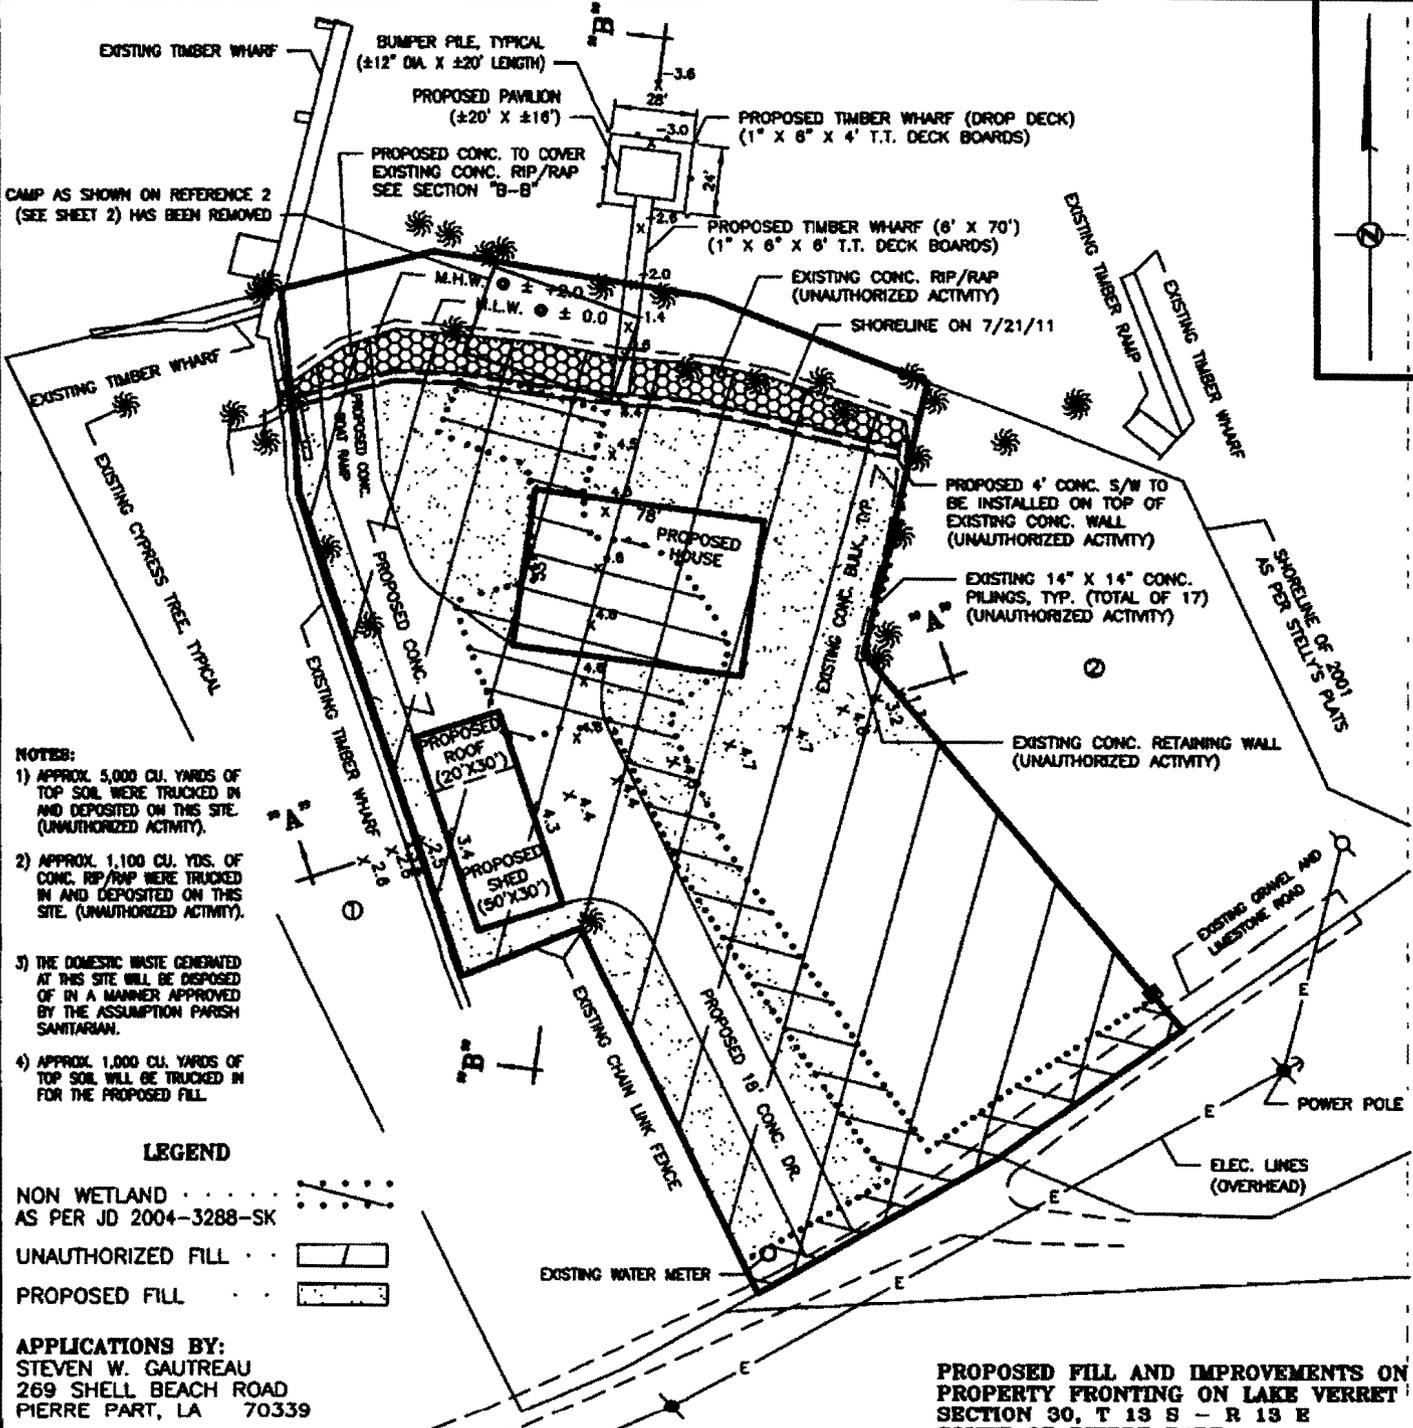

CAMP AS SHOWN ON REFERENCE 2 (SEE SHEET 2) HAS BEEN REMOVED

- NOTES:**
- 1) APPROX. 5,000 CU. YARDS OF TOP SOIL WERE TRUCKED IN AND DEPOSITED ON THIS SITE. (UNAUTHORIZED ACTIVITY).
 - 2) APPROX. 1,100 CU. YDS. OF CONC. RIP/RAP WERE TRUCKED IN AND DEPOSITED ON THIS SITE. (UNAUTHORIZED ACTIVITY).
 - 3) THE DOMESTIC WASTE GENERATED AT THIS SITE WILL BE DISPOSED OF IN A MANNER APPROVED BY THE ASSUMPTION PARISH SANITARIAN.
 - 4) APPROX. 1,000 CU. YARDS OF TOP SOIL WILL BE TRUCKED IN FOR THE PROPOSED FILL.

LEGEND

- NON WETLAND
- AS PER JD 2004-3288-SK
- UNAUTHORIZED FILL
- PROPOSED FILL

APPLICATIONS BY:
 STEVEN W. GAUTREAU
 269 SHELL BEACH ROAD
 PIERRE PART, LA 70339

PURPOSE:
 PREVENT CONTINUED BANKLINE
 EROSION AND INSTALL IMPROVEMENTS


DATUM: NAVD 1988/2006.81

ADJACENT PROPERTY OWNERS:
 ① JAMES R. HARDESTY
 ② NEIL D. LANDRY, JR., ET AL


**PROPOSED FILL AND IMPROVEMENTS ON
 PROPERTY FRONTING ON LAKE VERRET
 SECTION 30, T 13 S - R 13 E
 SOUTH OF PIERRE PART
 ASSUMPTION PARISH, LOUISIANA**

PREPARED BY:
 KENNETH A. LANDRY, INC.
 P. O. BOX 25
 PIERRE PART, LOUISIANA 70339

PLAN

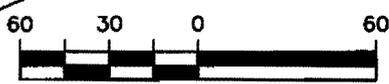

SCALE IN FEET

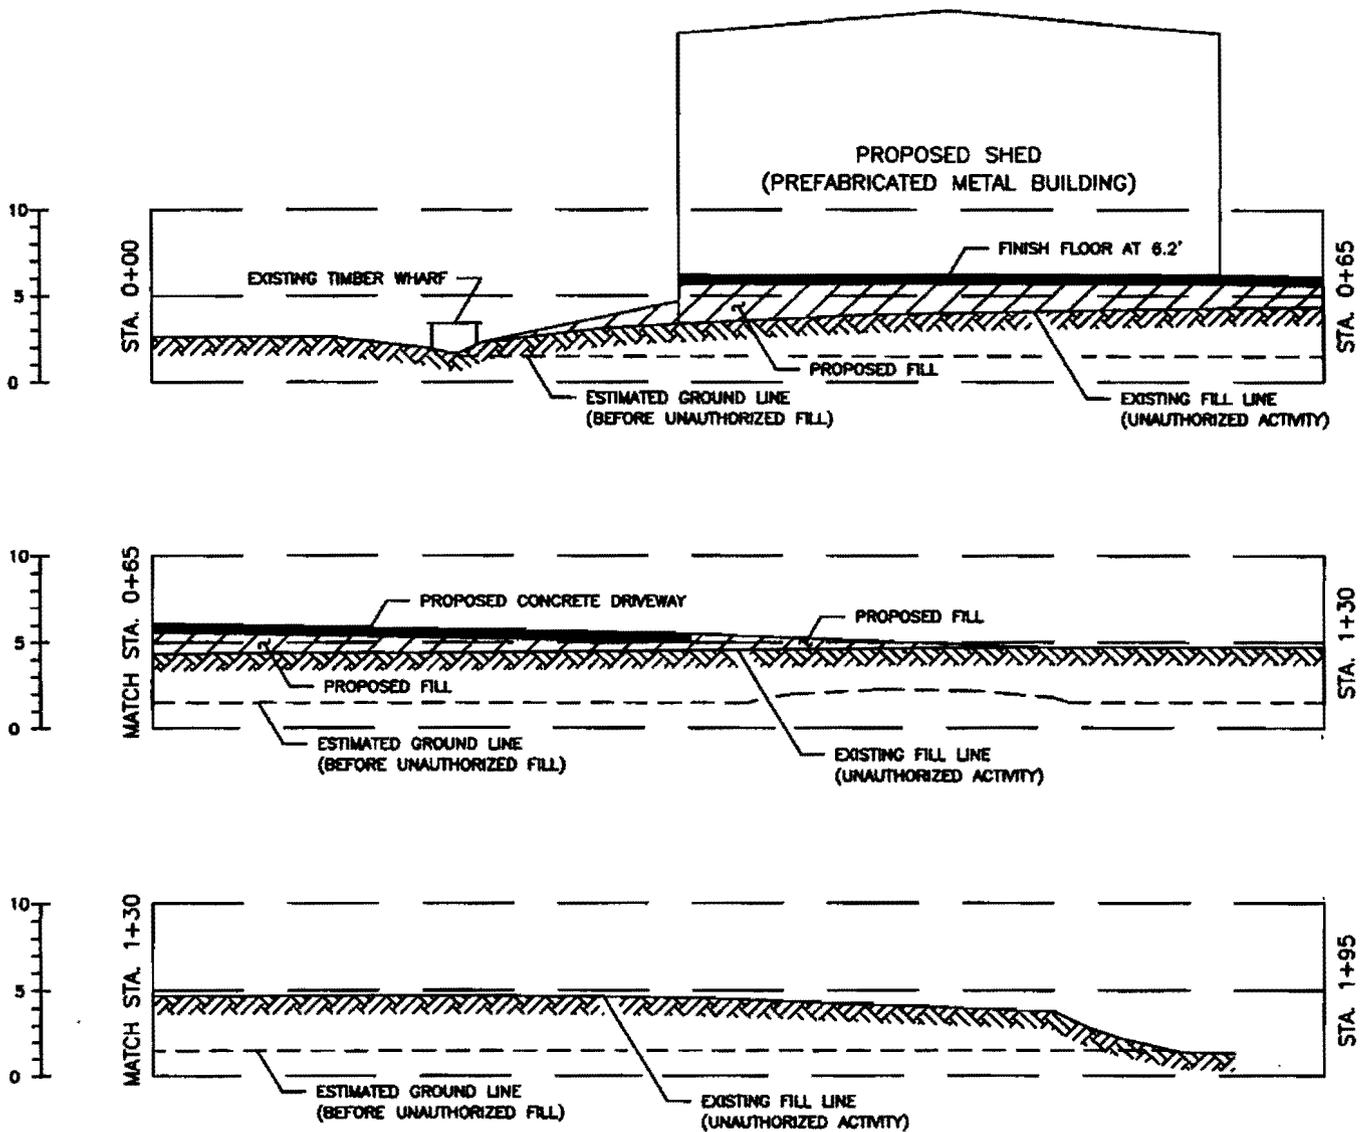


SECTION "A-A"

APPLICATIONS BY:
 STEVEN W. GAUTREAU
 269 SHELL BEACH ROAD
 PIERRE PART, LA 70339

PURPOSE:
 PREVENT CONTINUED BANKLINE
 EROSION AND INSTALL IMPROVEMENTS

DATUM: NAVD 1988/2006.81



ADJACENT PROPERTY OWNERS:
 ① JAMES R. HARDESTY
 ② NEIL D. LANDRY, JR., ET AL

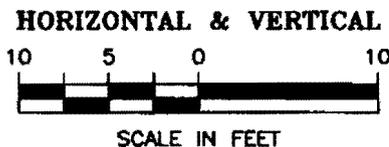

**PROPOSED FILL AND IMPROVEMENTS ON
 PROPERTY FRONTING ON LAKE VERRET
 SECTION 30, T 13 S - R 13 E
 SOUTH OF PIERRE PART
 ASSUMPTION PARISH, LOUISIANA**

PREPARED BY:
 KENNETH A. LANDRY, INC.
 P. O. BOX 25
 PIERRE PART, LOUISIANA 70339

SHEET 4 OF 5 DATE: SEPT. 17, 2012

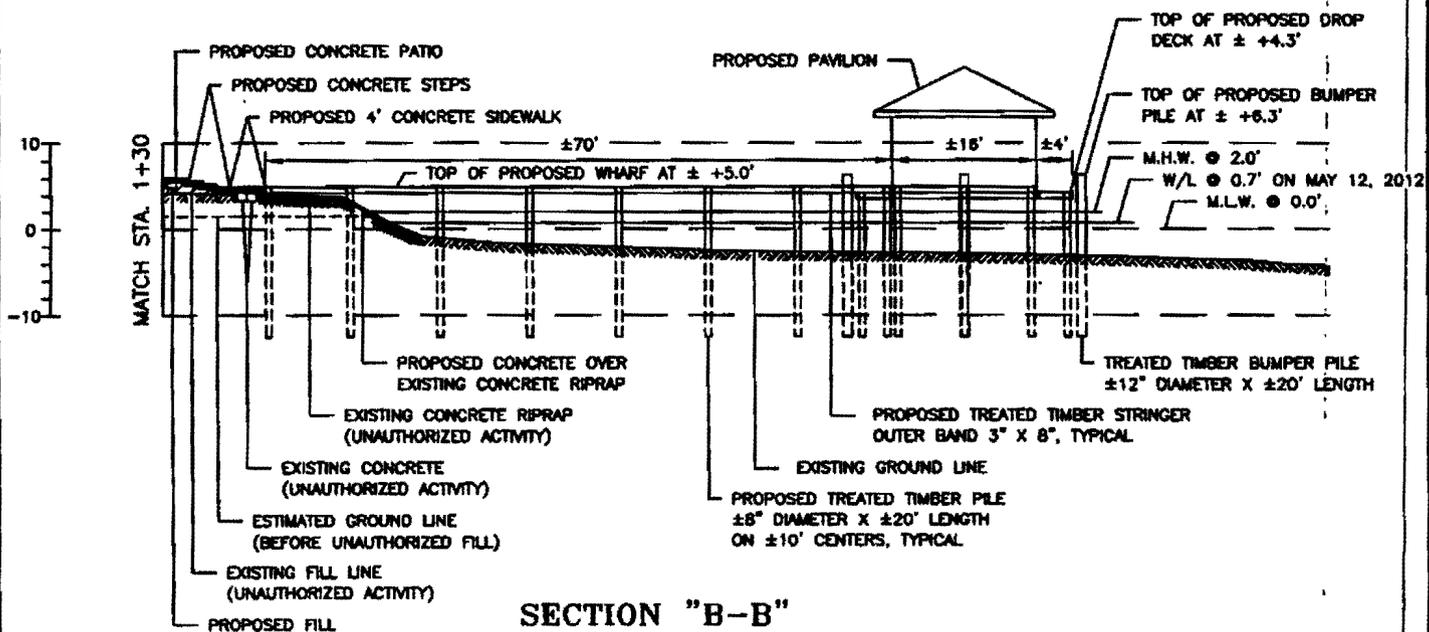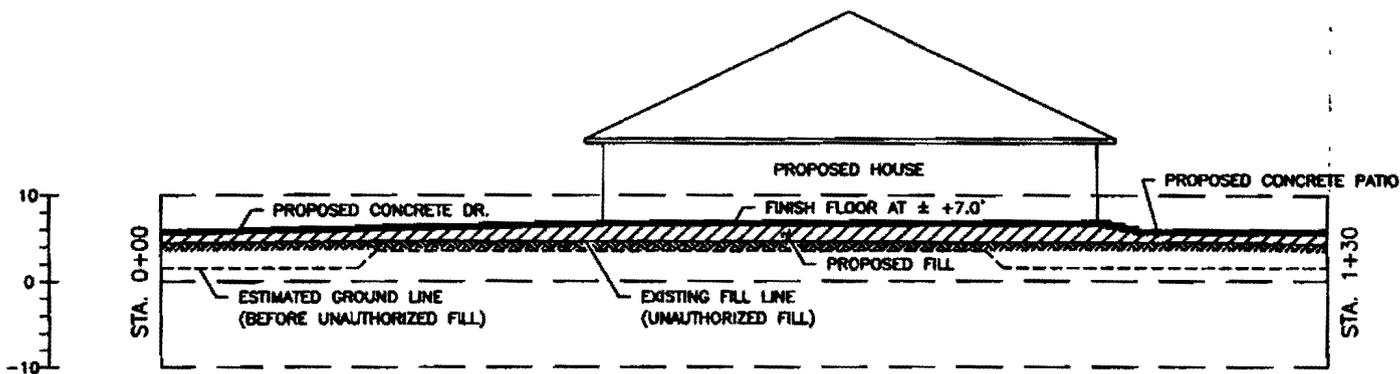


SECTION "B-B"

APPLICATIONS BY:
 STEVEN W. GAUTREAU
 269 SHELL BEACH ROAD
 PIERRE PART, LA 70339

PURPOSE:
 PREVENT CONTINUED BANKLINE
 EROSION AND INSTALL IMPROVEMENTS

DATUM: NAVD 1988/2006.81

ADJACENT PROPERTY OWNERS:
 ① JAMES R. HARDESTY
 ② NEIL D. LANDRY, JR., ET AL

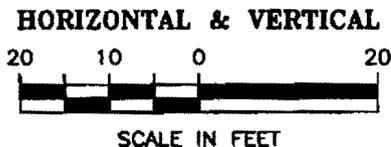

**PROPOSED FILL AND IMPROVEMENTS ON
 PROPERTY FRONTING ON LAKE VERRET
 SECTION 30, T 13 S - R 13 E
 SOUTH OF PIERRE PART
 ASSUMPTION PARISH, LOUISIANA**

PREPARED BY:
 KENNETH A. LANDRY, INC.
 P. O. BOX 25
 PIERRE PART, LOUISIANA 70339

SHEET 5 OF 5 DATE: SEPT. 17, 2012