

NOTE:
 THESE DRAWINGS ARE TO BE USED FOR
 THE SOLE PURPOSE OF REGULATORY
 PERMIT ACQUISITION.

VICINITY MAP

**PROJECT
 VICINITY**

APPLICANT:
 RONALD DUFRENE, SR.,
 BOX 0497A HWY. 45
 LAFITTE, LA 70067

STANDARD PERMIT
 RONALD DUFRENE, SR.,
 4055 PRIVATEER BLVD.
 BARATARIA, LOUISIANA
 LOT 14, BARATARIA SUBDIVISION
 JEFFERSON PARISH

PREPARED BY:





29° 42' 08.5"N, 90° 06' 16"W ↗ Dufrene Property


Google earth

Eye alt 670 ft

29° 42' 08.5"N, 90° 06' 16.02"W elev 3 ft

Imagery Date: 11/14/2012 1998

SCALE: NOT TO SCALE

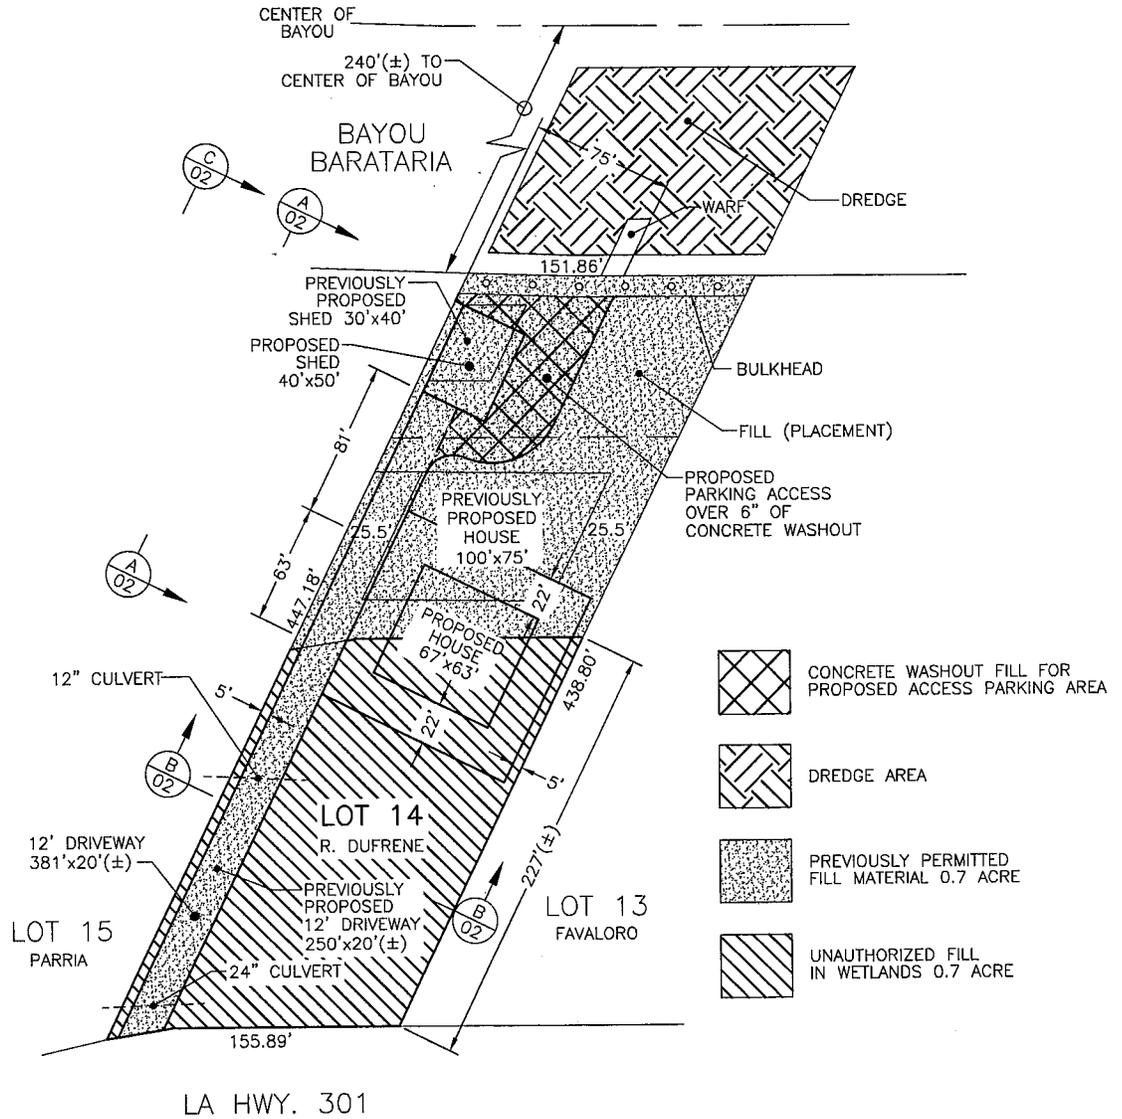

NOTE:

1. DRIVEWAY, BULKHEAD, WHARF AND DREDGING WORK WAS ACCOMPLISHED AS PREVIOUSLY PERMITTED.
2. FILL FOR HOUSE AND SHED WAS PLACED CONTRARY TO PREVIOUS PERMIT AND IS SHOWN AS UNAUTHORIZED FILL.

PLAN VIEW

APPLICANT:
 RONALD DUFRENE, SR.,
 BOX 0497A HWY. 45
 LAFITTE, LA 70067


STANDARD PERMIT
 RONALD DUFRENE, SR.,
 4055 PRIVATEER BLVD.
 BARATARIA, LOUISIANA
 LOT 14, BARATARIA SUBDIVISION
 JEFFERSON PARISH

PREPARED BY:




DATE: 02/01/2013


SHEET 2 OF 4

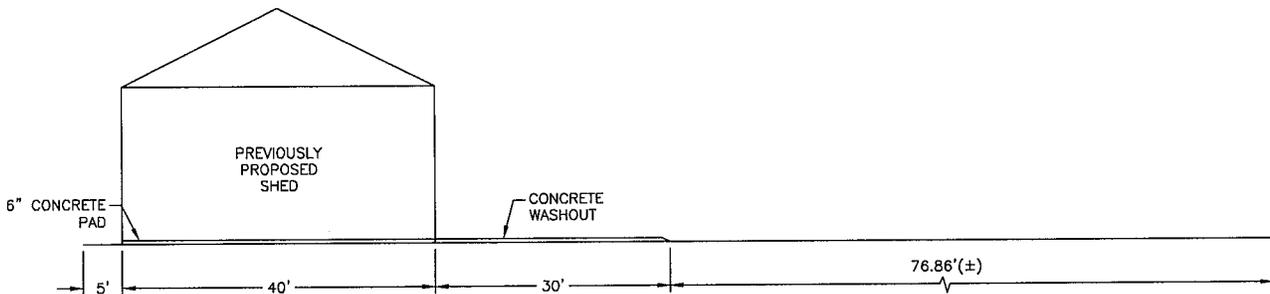


(A) 01 LOOKING EASTERLY
SCALE: NOT TO SCALE

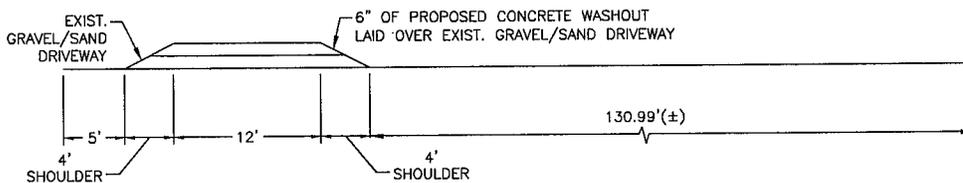

(B) 01 LOOKING EASTERLY
SCALE: NOT TO SCALE

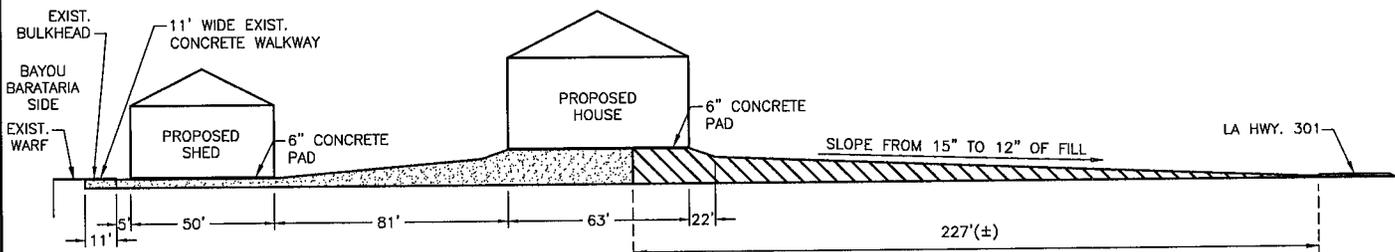

(C) 01 LOOKING EASTERLY
SCALE: NOT TO SCALE

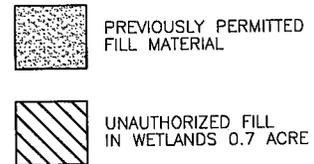

NOTE:

1. DRIVEWAY, BULKHEAD, WHARF AND DREDGING WORK WAS ACCOMPLISHED AS PREVIOUSLY PERMITTED.
2. FILL FOR HOUSE AND SHED WAS PLACED CONTRARY TO PREVIOUS PERMIT AND IS SHOWN AS UNAUTHORIZED FILL.

SECTION VIEWS


APPLICANT:
RONALD DUFRENE, SR.,
BOX 0497A HWY. 45
LAFITTE, LA 70067

STANDARD PERMIT
RONALD DUFRENE, SR.,
4055 PRIVATEER BLVD.
BARATARIA, LOUISIANA
LOT 14, BARATARIA SUBDIVISION
JEFFERSON PARISH

PREPARED BY:



BAYOU BARABAY SUBDIVISION
SECTION 2; T16S-R23E
JEFFERSON PARISH, LOUISIANA

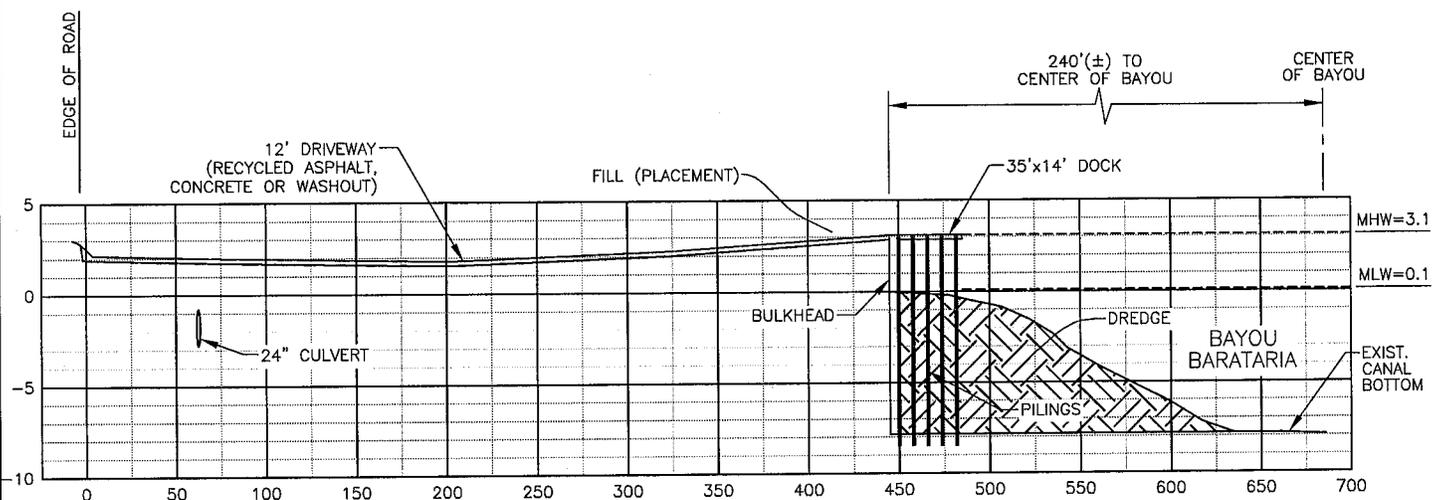

ALL ELEVATIONS ARE IN FEET N.G.V.D.
MEAN HIGH WATER = 3.1
MEAN LOW WATER = 0.1

HORIZ. SCALE: 1"=100'
VERT. SCALE: 1"=10'

PROPOSED: HOUSE AND SHED
ON: LOT 14

APPLICATION BY: RONALD DUFRENE
BOX 0497A
LAFITTE, LA. 70067

NOTE:

1. DRIVEWAY, BULKHEAD, WHARF AND DREDGING WORK WAS ACCOMPLISHED AS PREVIOUSLY PERMITTED.
2. FILL FOR HOUSE AND SHED WAS PLACED CONTRARY TO PREVIOUS PERMIT AND IS SHOWN AS UNAUTHORIZED FILL.

APPLICANT:
RONALD DUFRENE, SR.,
BOX 0497A HWY. 45
LAFITTE, LA 70067

STANDARD PERMIT

RONALD DUFRENE, SR.,
4055 PRIVATEER BLVD.
BARATARIA, LOUISIANA
LOT 14, BARATARIA SUBDIVISION
JEFFERSON PARISH

PREPARED BY:



DATE: 02/01/2013

SHEET 4 OF 4