


VICINITY MAP – P20130152



© 2013 Google

Google earth

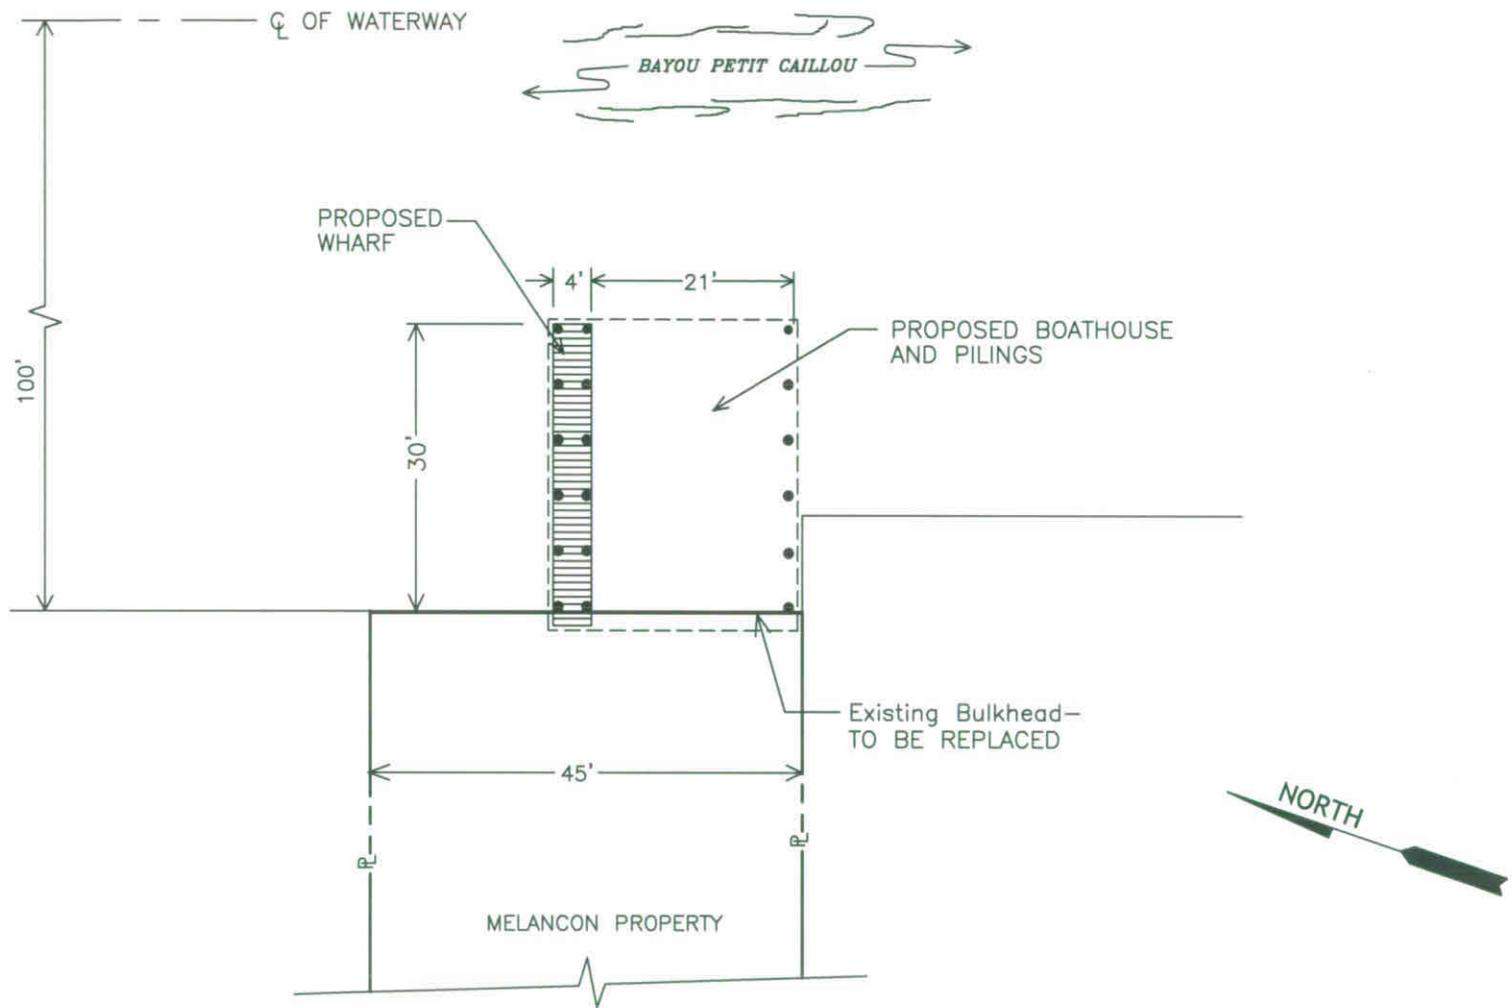

WORK WILL BE COMPLETED FROM LAND


PURPOSE:
 Construct new boat house and wharf. Replace existing bulkhead. For recreational use.

PLAN VIEW

SCALE: 1" = 20'

SHEET 2 OF 3

REVISED
 DATE: 03/21/13
 T21S, R18E, SECTION 85

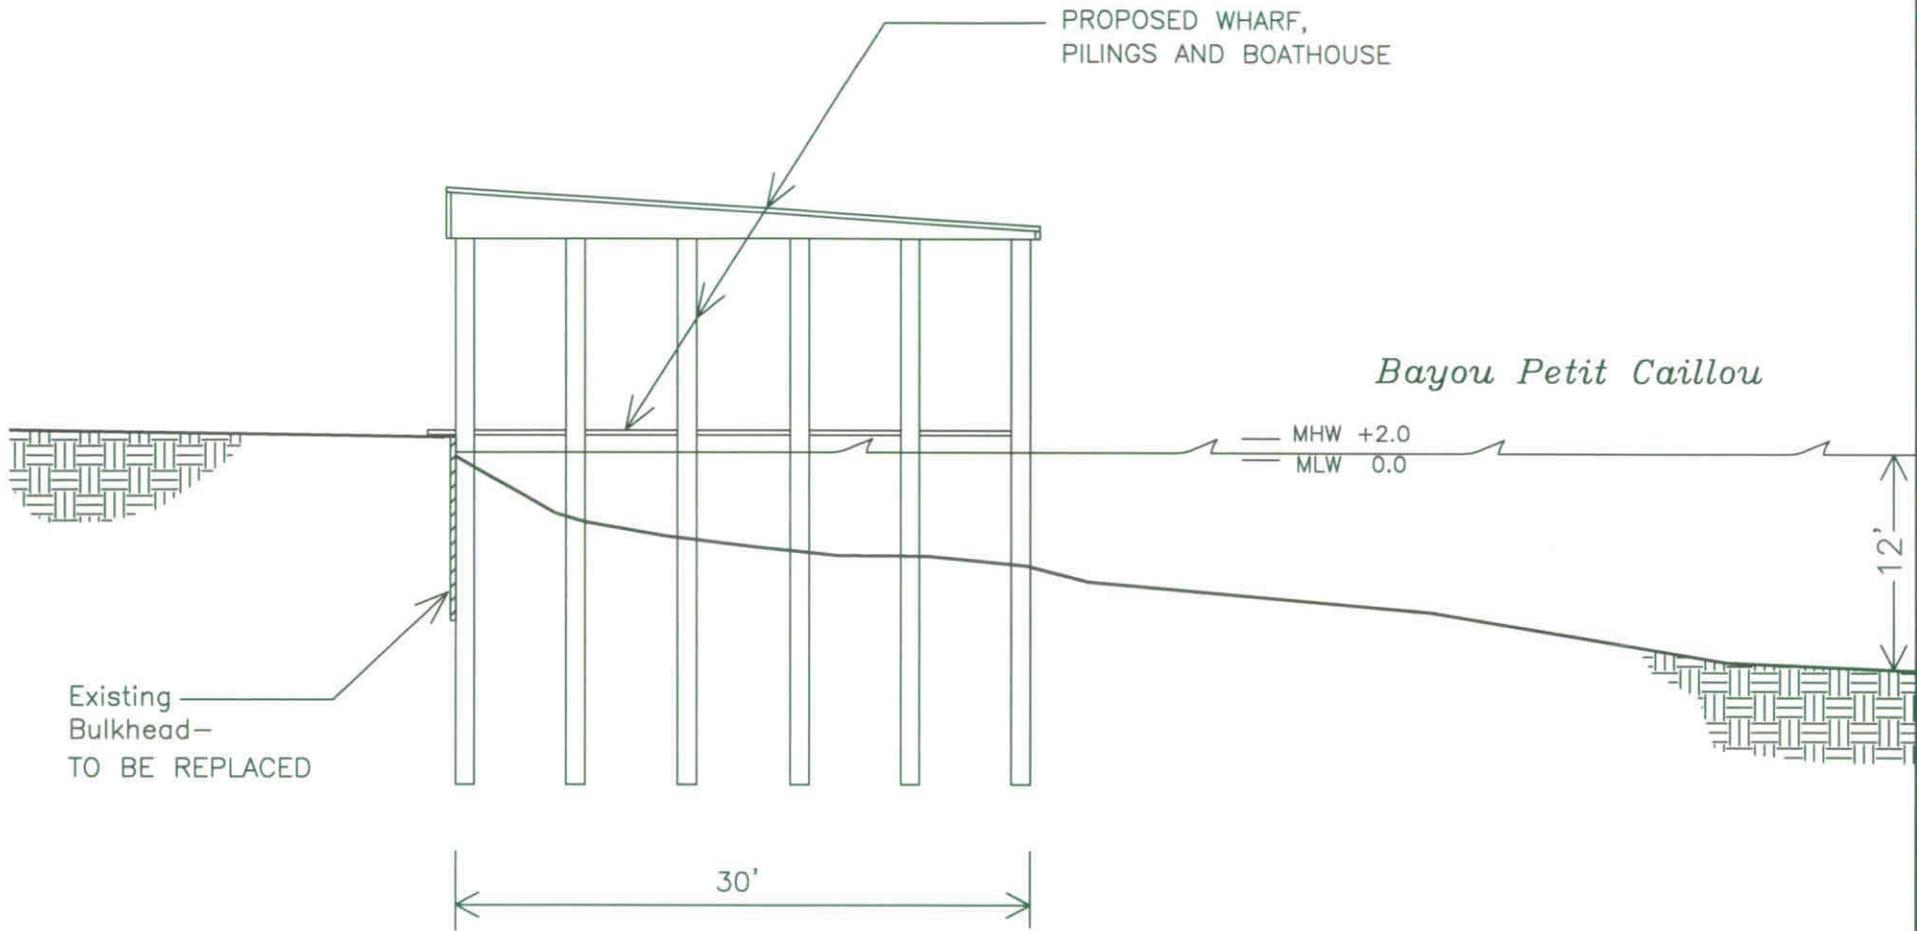

WORK WILL BE COMPLETED
FROM LAND

PURPOSE:
Construct new boat house
and wharf. Replace
existing bulkhead.
For recreational use.

CROSS SECTIONS

SCALE: 1" = 10'

SHEET 3 OF 3

REVISED:
DATE: 02/8/13
T21S, R18E, SECTION 85