


INCORPORATED INTO PART OF SOUTH LOUISIANA AMERICAN REDEVELOPMENT PROJECTS

SCALE: 1 INCH=2,000 FEET



AMERICAN QUEEN	 3500 N. Causeway Blvd., Suite 900 Metairie, Louisiana 70002 (504) 837-6326	SHORE MOORING VACHERIE, LOUISIANA	PROJ. NO. 10001856
		VICINITY MAP	FIG. NO. 1
SCALE: 1" = 2000'	DRAWN BY: RGF	DATE: 3-7-13	
	CHKD. BY: JL	DATE: 3-7-13	

● RIVER MILE 147.7 (APPROX.)

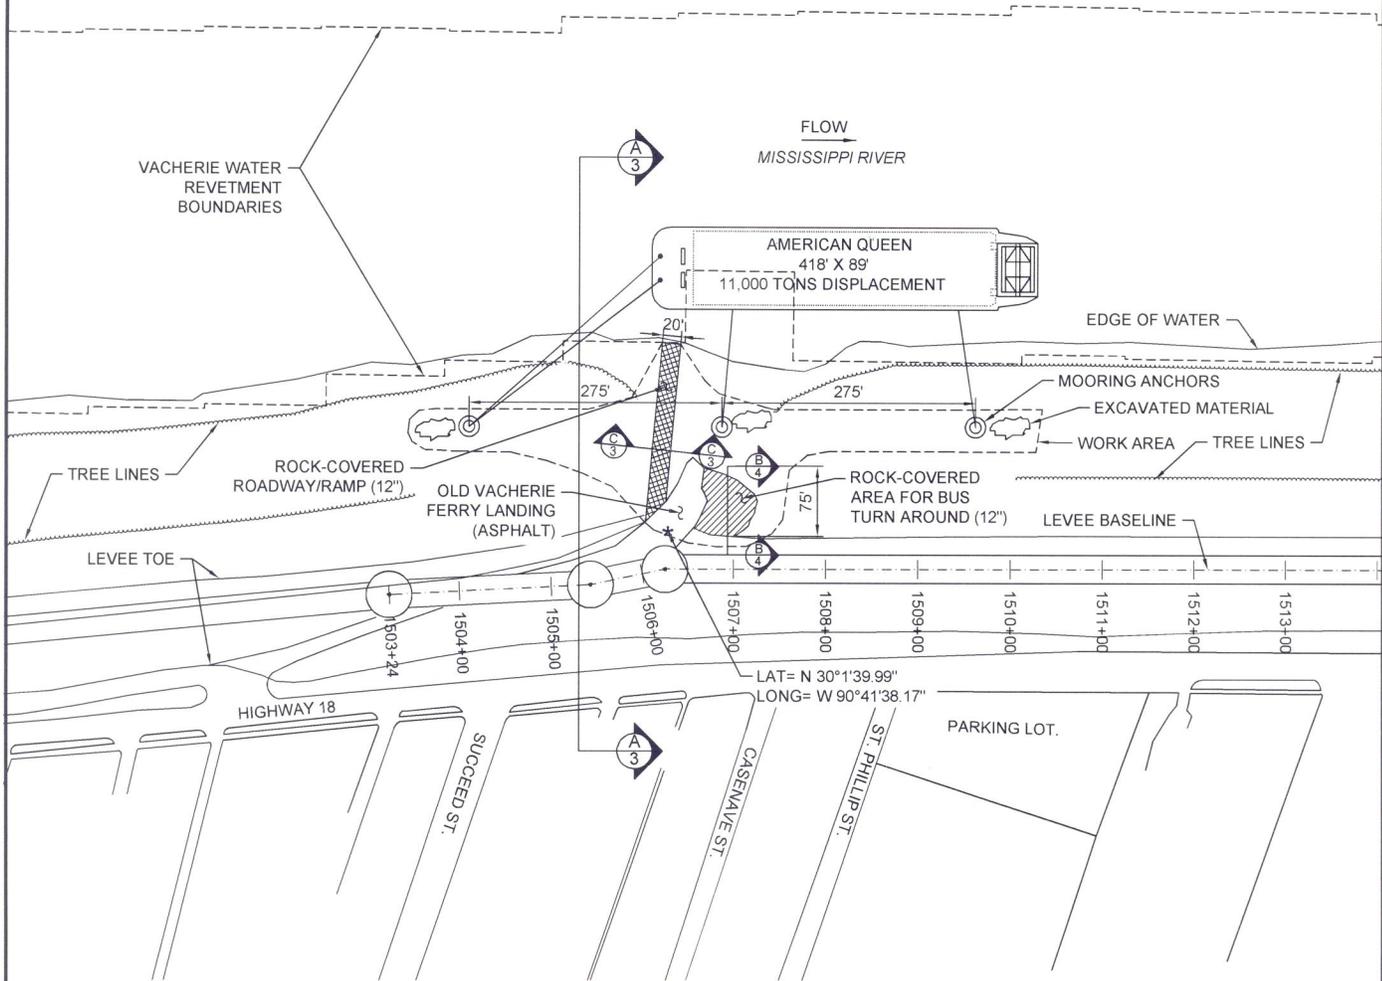

LAT= N 30°1'39.99"
LONG= W 90°41'38.17"

NOTES:

1. WORK TO PLACE FILL ON RAMP AND TURN AROUND WILL OCCUR FROM THE OLD ASPHALT FERRY RAMP.
2. BACKHOE WILL EXCAVATE EACH ANCHOR LOCATION AND TEMPORARY SIDE-CAST SOIL TO BE RETURNED TO THE HOLE.

LEGEND:

- * LATITUDE, LONGITUDE
- 140 Cu. Yds.
- 126 Cu. Yds.
- - - - - WORK AREA (1.25 ACRES)
- EXCAVATED MATERIAL

SCALE: 1 INCH=200 FEET



AMERICAN QUEEN



3500 N. Causeway Blvd., Suite 900
Metairie, Louisiana 70002
(504) 837-6326

SCALE:
1" = 200'

DRAWN BY: RGF
CHKD. BY: JL

DATE: 3-7-13
DATE: 3-7-13

SHORE MOORING
VACHERIE, LOUISIANA

SITE PLOT PLAN


PROJ. NO.

10001856

FIG. NO.


2

PHOTO COURTESY OF SOUTH LOUISIANA WATERWAY DEVELOPMENT AUTHORITY FILE NO. 10001856

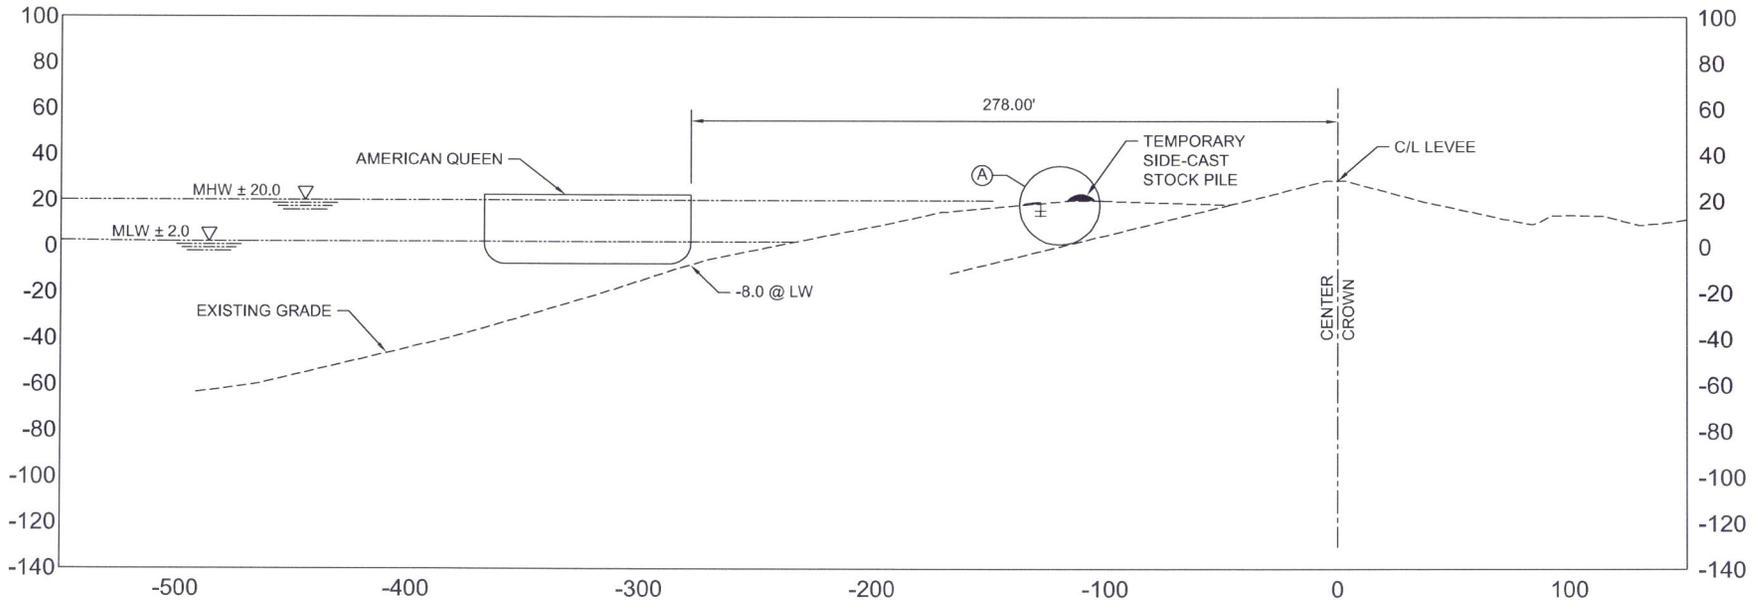

1507+00.00

NOTE: FOR PERMIT APPLICATION ONLY. NOT FOR CONSTRUCTION.

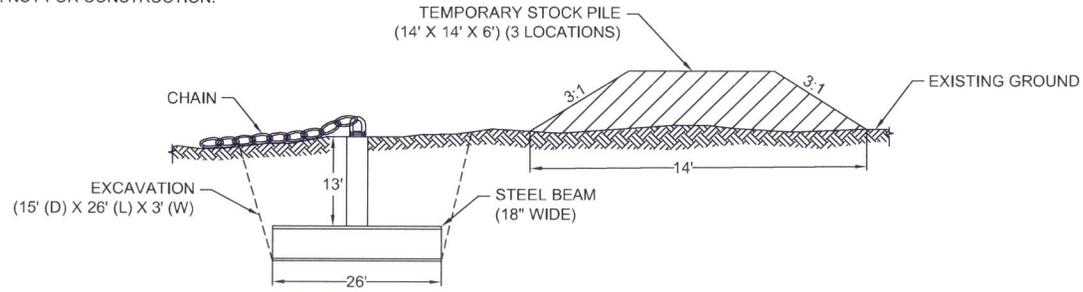

(A) TYPICAL MOORING ANCHOR CONCEPT
N.T.S.

SCALE: 1 INCH=80 FEET




NOTE:


1. NO DREDGING OF THE RIVER BOTTOM IS PROPOSED.

MOON PROJECT / DEPT OF SOUTH LOUISIANA / AMERICAN BARGE MOORING / SHELLING

AMERICAN QUEEN	 3500 N. Causeway Blvd., Suite 900 Metairie, Louisiana 70002 (504) 837-6326	SHORE MOORING VACHERIE, LOUISIANA	PROJ. NO. 10001856
	SCALE: 1" = 80'	DRAWN BY: RGF CHKD. BY: JL	CROSS-SECTION A-A
	DATE: 3-7-13 DATE: 3-7-13		

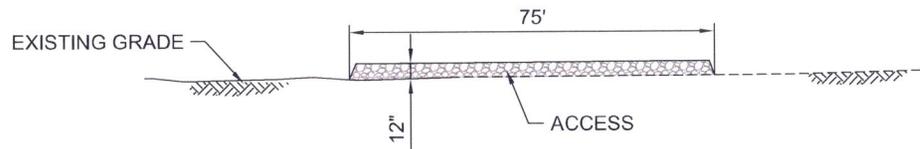

SECTION B-B
N.T.S.

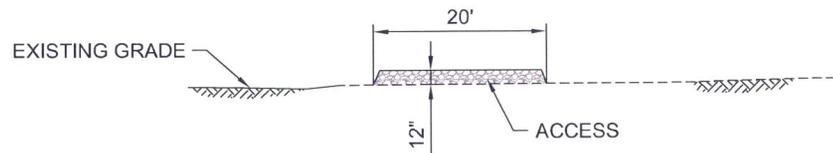

SECTION C-C
N.T.S.

AMERICAN QUEEN

URS

3500 N. Causeway Blvd., Suite 900
Metairie, Louisiana 70002
(504) 837-6326

SCALE:
1" = 80'

DRAWN BY: RGF
CHKD. BY: JL

DATE: 3-7-13
DATE: 3-7-13

SHORE MOORING
VACHERIE, LOUISIANA

CROSS-SECTION B-B & C-C

PROJ. NO.

10001856

FIG. NO.

4

NOTES:

1. ALL STRUCTURES, FACILITIES, WELL AND PIPELINES/FLOWLINES OCCURRING IN OPEN WATER AREAS OR IN OIL FIELD CANALS OR SLIPS SHALL BE REMOVED WITHIN 120 DAYS OF ABANDONMENT OR THE FACILITIES FOR THE HEREIN PERMITTED USE UNLESS PRIOR WRITTEN APPROVAL TO LEAVE SUCH STRUCTURES IN PLACE IS RECEIVED FROM THE OFFICE OF COASTAL MANAGEMENT. THIS CONDITION DOES NOT PRECLUDE THE NECESSITY FOR REVISING THE CURRENT PERMIT OR OBTAINING A SEPARATE COASTAL USE PERMIT, SHOULD ONE BE REQUIRED.
2. STRUCTURES MUST ALSO BE MARKED/LIGHTED IN ACCORDANCE WITH U.S. COAST GUARD REGULATIONS.
3. IN ORDER TO ENSURE THE SAFETY OF ALL PARTIES, THE PERMITTEE SHALL CONTACT THE LOUISIANA ONE CALL SYSTEM (1-800-272-3020) A MINIMUM OF 48 HOURS PRIOR TO THE COMMENCEMENT OF ANY EXCAVATION (DIGGING, DREDGING, JETTING, ETC.) OR DEMOLITION ACTIVITY.

AMERICAN QUEEN	URS 3500 N. Causeway Blvd., Suite 900 Metairie, Louisiana 70002 (504) 837-6326	SHORE MOORING VACHERIE, LOUISIANA	PROJ. NO. 10001856
		GENERAL NOTES	FIG. NO. 5
	SCALE: 1" = 80'	DRAWN BY: RGF CHKD. BY: JL	DATE: 3-7-13 DATE: 3-7-13