



1ST LIFT  
N.T.S.

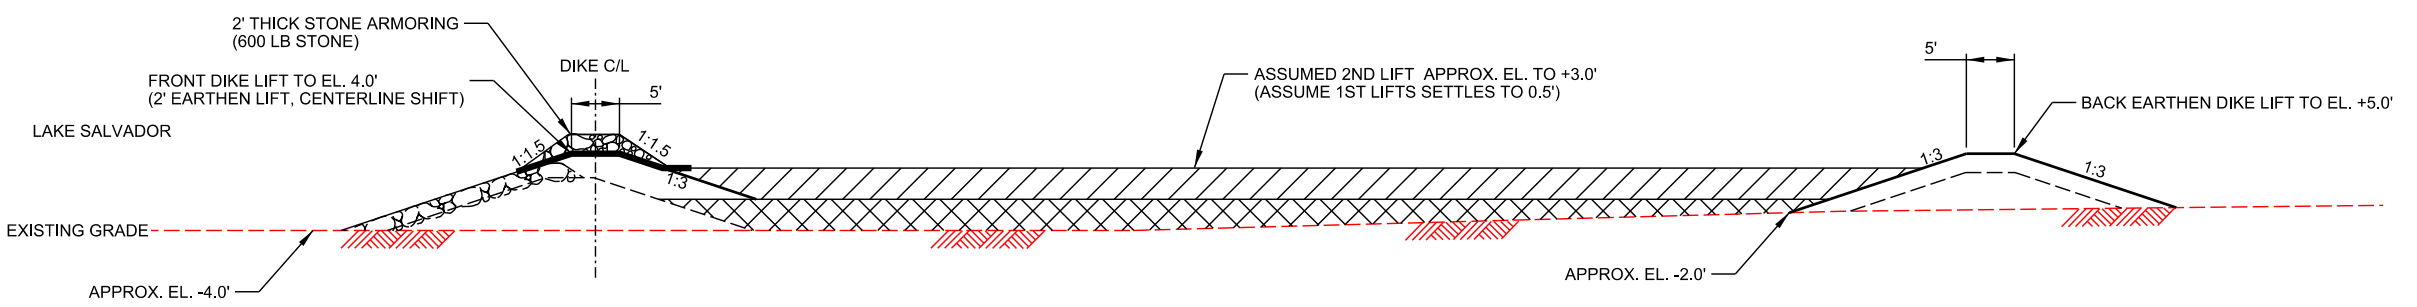

2ND LIFT (12 MONTHS AFTER 1ST LIFT)  
N.T.S.

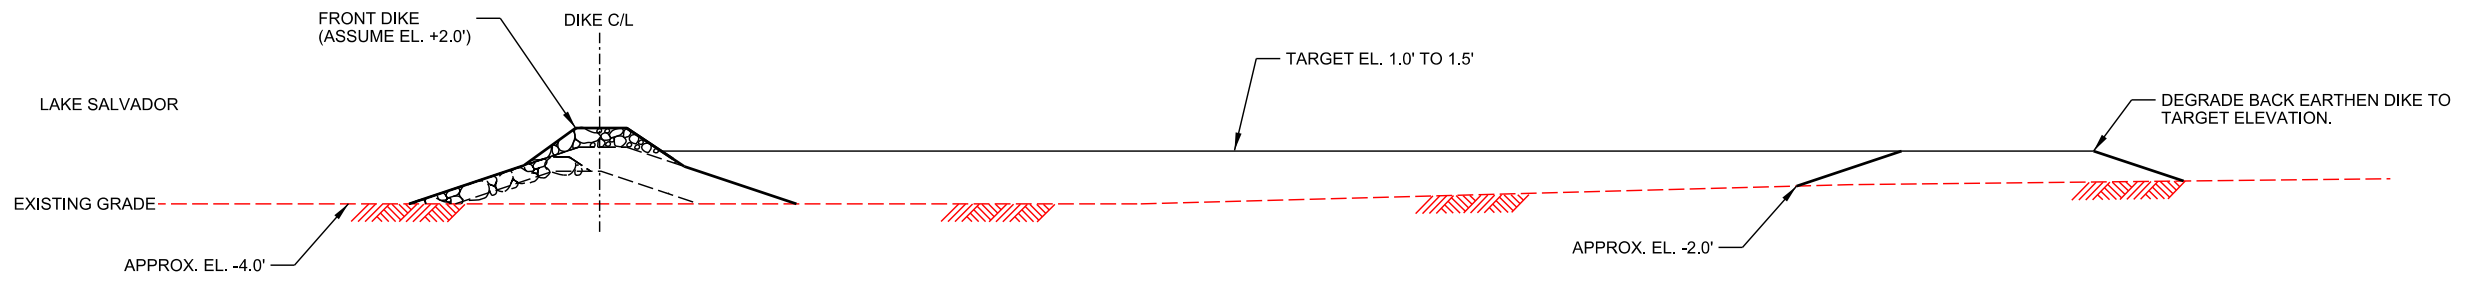

BACK DIKE DEGRADE (12 MONTHS LATER AFTER 2ND LIFT)  
N.T.S.



DATE	DESCRIPTION	MARK

DESIGNED BY: K.A.C.	DATE: 04-17-2017
DRAWN BY: K.J.C.	SOLICITATION NO.:
CHECKED BY: K.J.C.	CONTRACT NO.:
APPROVED BY: 	FILE NUMBER:

NEW ORLEANS TO VENICE (NOV)  
MITIGATION PROJECT,  
EAR ALTERNATIVES

NEW ORLEANS DISTRICT  
NEW ORLEANS, LOUISIANA

G1W/LAKES SALVADOR FRESH MARSH  
THEORETICAL SECTIONS AND LIFTS

SHEET  
IDENTIFICATION  
**C-04B**