


MARK	DESCRIPTION	DATE	APPR

DESIGNED BY:	DATE:
DRAWN BY:	SOLICITATION NO.:
PREPARED BY:	CONTRACT NO.:
REVIEWED BY:	FILE NUMBER:
APPROVED BY:	FILE NAME:
PROJECT NO.:	ANSI D:
SCALE:	DATE:

NEW ORLEANS TO VENICE (NOV)
MITIGATION PROJECT,
EAR ALTERNATIVES
**DEFELICE BRACKISH MARSH
OVERALL PLAN**

SHEET IDENTIFICATION
C-06

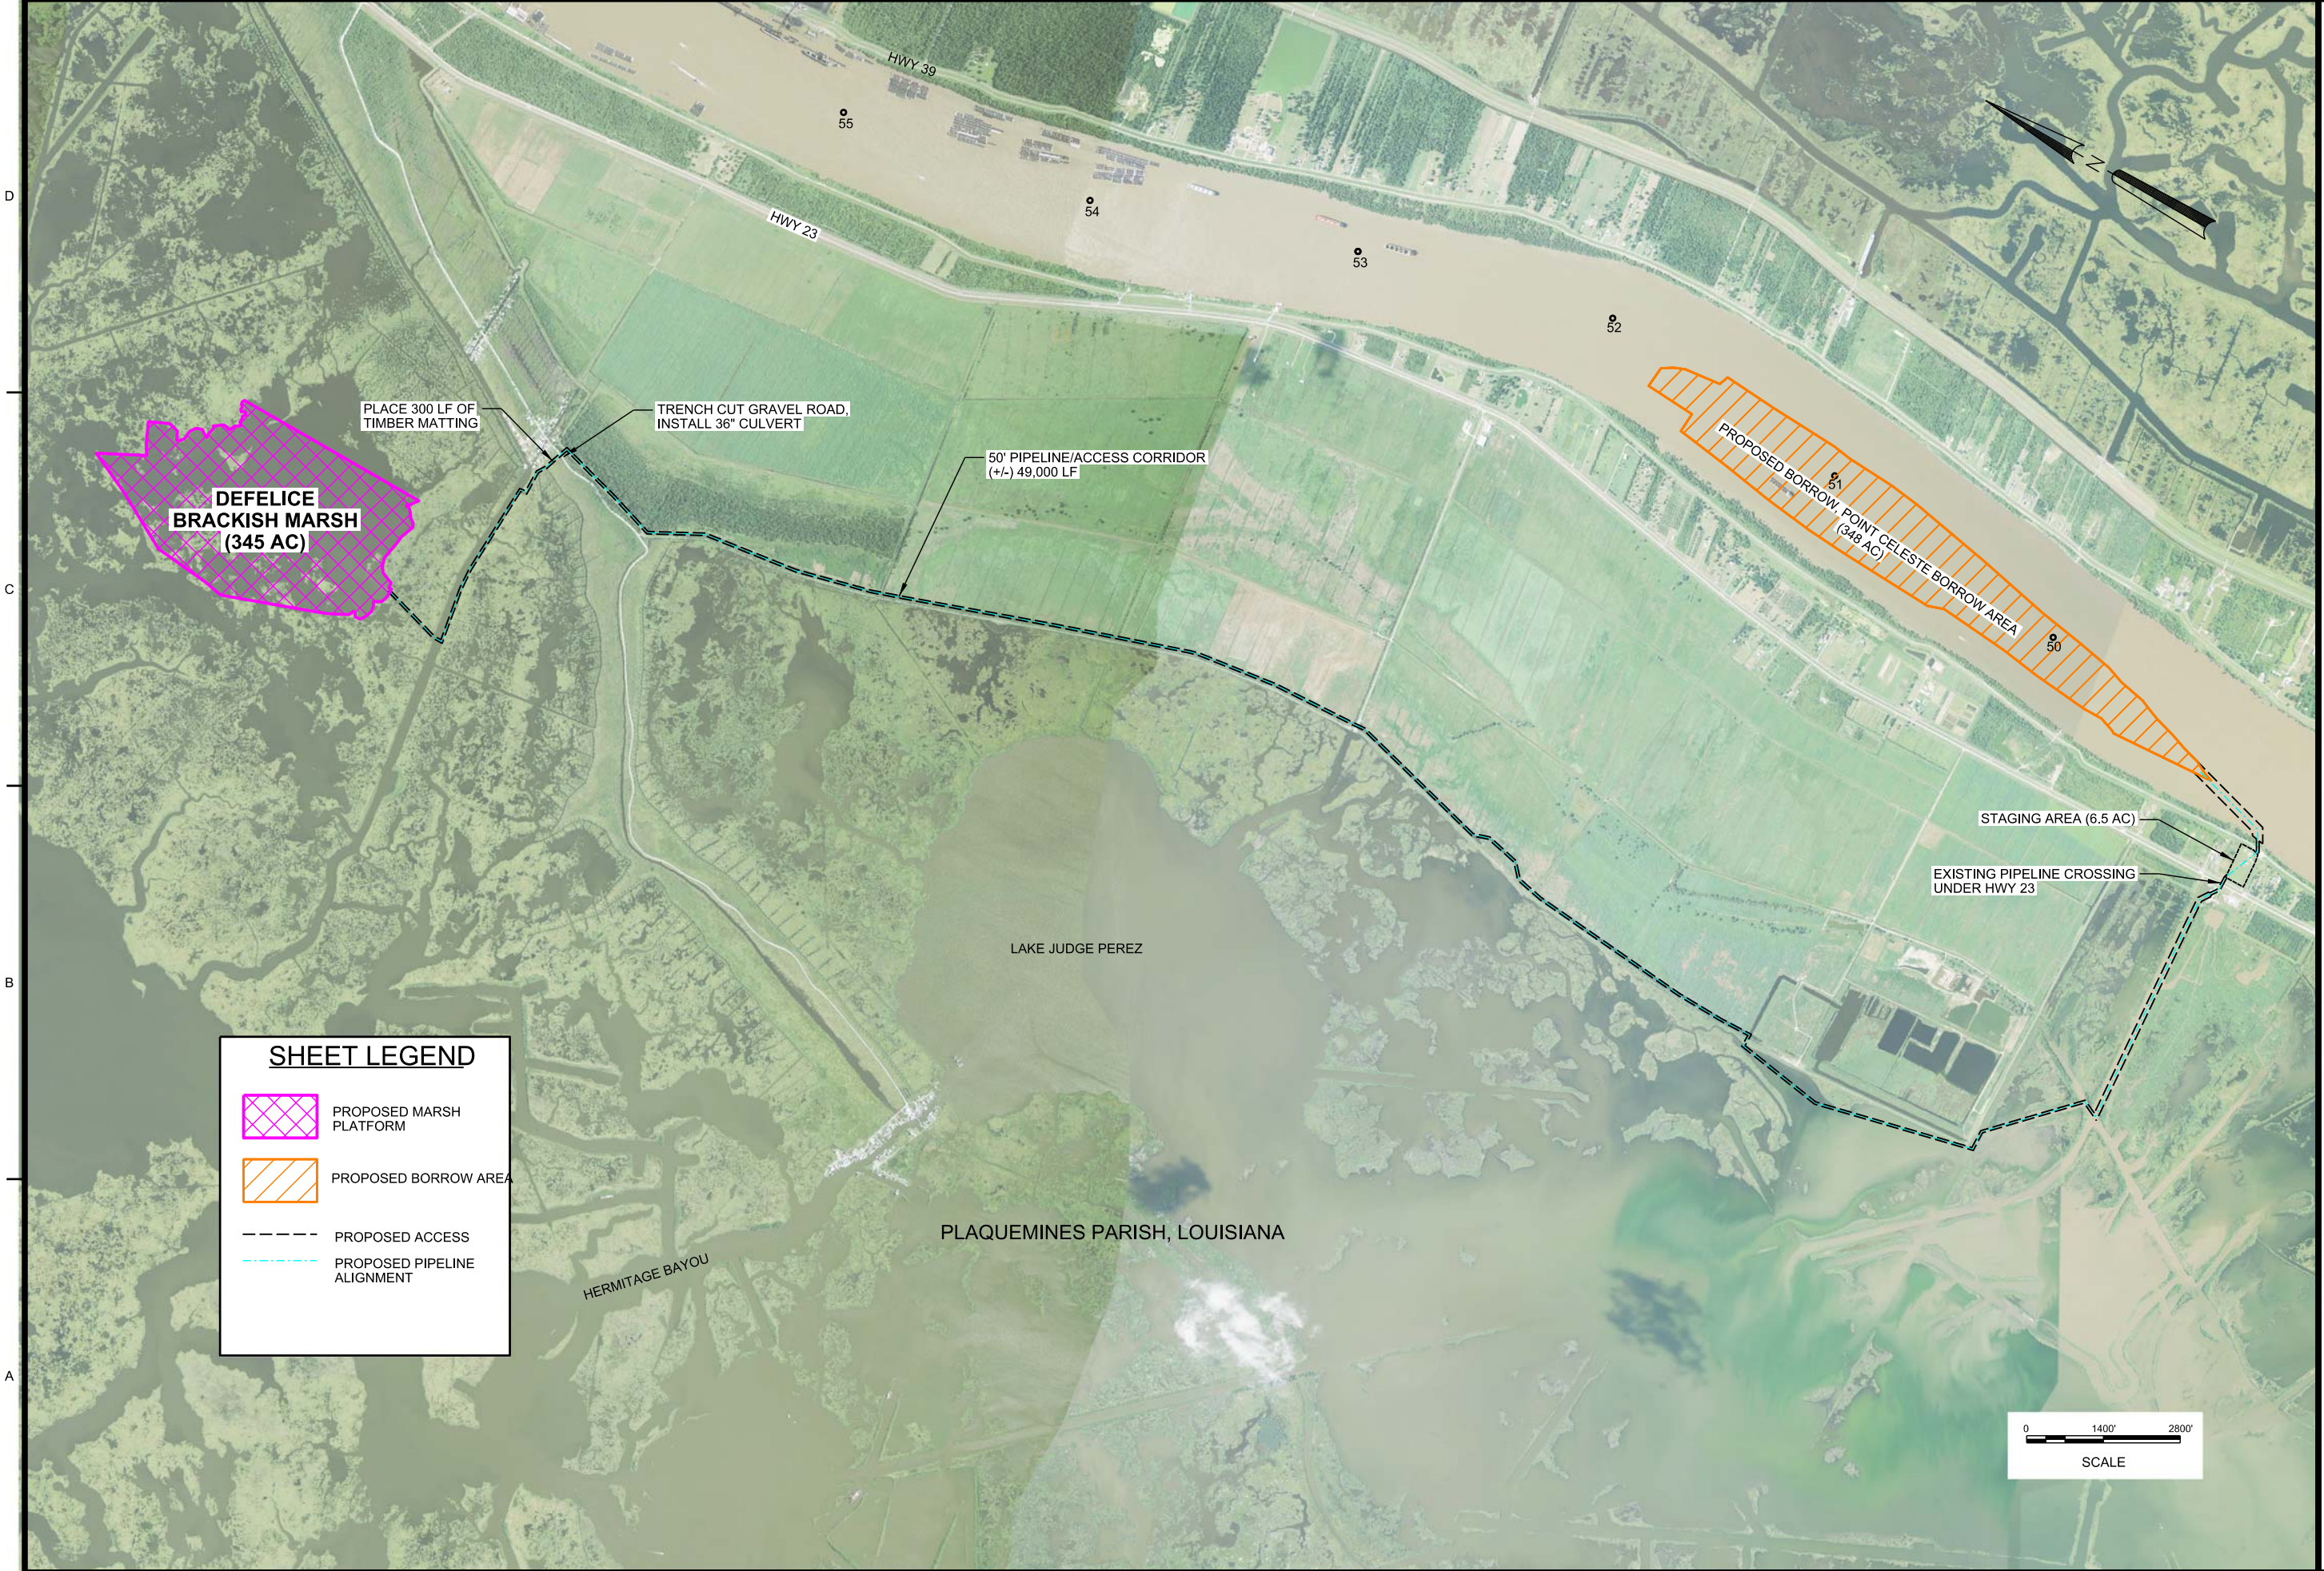

SHEET LEGEND

- PROPOSED MARSH PLATFORM
- PROPOSED BORROW AREA
- PROPOSED ACCESS
- PROPOSED PIPELINE ALIGNMENT

1 2 3 4 5

D

C

B

A

PLAQUEMINES PARISH, LOUISIANA

0 1400' 2800'
SCALE