

JOINT PUBLIC NOTICE

August 12, 2019

United States Army
Corps of Engineers
New Orleans District
Regulatory Branch
7400 Leake Avenue
New Orleans, Louisiana 70118

State of Louisiana
Department of Environmental Quality
Attn: Water Quality Certifications
Post Office Box 4313
Baton Rouge, Louisiana 70821-4313

(504) 862-2259
Project Manager
Scott N. Kennedy
scott.n.kennedy@usace.army.mil
Permit Application Number
MVN 2006-01628 EMM

(225) 219-3225
Project Manager
Elizabeth Hill
WQC Application Number
WQC 190806-01

Interested parties are hereby notified that a permit application has been received by the New Orleans District of the U.S. Army Corps of Engineers pursuant to: [] Section 10 of the Rivers and Harbors Act of March 3, 1899 (30 Stat. 1151; 33 USC 403); and/or [X] Section 404 of the Clean Water Act (86 Stat. 816; 33 USC 1344).

Application has also been made to the Louisiana Department of Environmental Quality, Water Quality Certifications, for a Water Quality Certification (WQC) in accordance with statutory authority contained in LRS 30:2074 A(3) and provisions of Section 401 of the Clean Water Act.

CLEAR, GRADE, AND FILL FOR THE CONSTRUCTION OF THE SPRING HAVEN SUBDIVISION IN SAINT TAMMANY PARISH

NAME OF APPLICANT: Spring Haven, LLC c/o Sanders Environmental Services, LLC, 7129 East Central Park Drive, Moss Point, Mississippi 39562.

LOCATION OF WORK: Section 15, Township 7 South, Range 10 East, in Madisonville, Louisiana, in Saint Tammany Parish, as shown on the attached drawings.

HUC: 08090201: Liberty Bayou - Tchefuncte River
Latitude: 30.43639 Longitude: -90.19119

CHARACTER OF WORK: Clear, grade, and fill for the construction of 133 residential homes, 10 garden homes, 4 detention ponds and roads for the Spring Haven subdivision in Madisonville, Louisiana. This is a modification to the permit, MVN 2006-01628 EFF, authorized in September 2012. The original permit consisted of approximately 55 acres, of which approximately 35 acres were to be filled with native material, gravel, and concrete; approximately 18 of these acres were wetlands. The impacts to the 18 acres of wetlands were mitigated for at an approved mitigation bank. The remaining acres were to be left undisturbed. The permittee subsequently filled 6.58 acres of wetlands that were to be avoided in the original permit. In addition, approximately 8.67 acres of wetlands are now proposed to be filled with native material, gravel, and concrete. In total, the project would impact an additional 15.25 acres of jurisdictional wetlands not mitigated for in the original permit. These impacts are proposed to be mitigated for at an approved off-site mitigation bank.

The comment period for the Department of the Army Permit and the Louisiana Department of Environmental Quality WQC will close **20 days** from the date of this joint public notice. Written comments, including suggestions for modifications or objections to the proposed work, stating reasons thereof, are being solicited from anyone having interest in this permit and/or this WQC request and must be mailed so as to be received before or by the last day of the comment period. Letters concerning the Corps of Engineers permit application must reference the applicant's name and the Permit Application Number, and be mailed to the Corps of Engineers at the address above, **ATTENTION: REGULATORY BRANCH**. Similar letters concerning the Water Quality Certification must reference the applicant's name and the WQC Application number and be mailed to the Louisiana Department of Environmental Quality at the address above. Individuals or parties may request an extension of time in which to comment on the proposed work by writing or e-mailing the Corps of Engineers Project Manager listed above. Any request must be specific and substantively supportive of the requested extension, and received by this office prior to the end of the initial comment period. The Section Chief will review the request and the requestor will be promptly notified of the decision to grant or deny the request. If granted, the time extension will be continuous to the initial comment period and, inclusive of the initial comment period, will not exceed a total of 30 calendar days.

The application for this proposed project is on file with the Louisiana Department of Environmental Quality and may be examined weekdays between 8:00 a.m. and 4:30 p.m. Copies may be obtained upon payment of costs of reproduction.

Corps of Engineers Permit Criteria

The decision whether to issue a permit will be based on an evaluation of the probable impacts, including cumulative impacts of the proposed activity on the public interest. That decision will reflect the national concern for both protection and utilization of important resources. The benefit which reasonably may be expected to accrue from the proposal must be balanced against its reasonably foreseeable detriments. All factors which may be relevant to the proposal will be considered including the cumulative effects thereof; among those are conservation, economics, aesthetics, general environmental concerns, wetlands, historic properties, fish and wildlife values, flood hazards, floodplain values, land use, navigation, shoreline erosion and accretion, recreation, water supply and conservation, water quality, energy needs, safety, food and fiber production, mineral needs, considerations of property ownership and, in general, the needs and welfare of the people.

The U.S. Army Corps of Engineers is soliciting comments from the public, federal, state, and local agencies and officials, Indian Tribes, and other interested parties in order to consider and evaluate the impacts of this proposed activity. Any comments received will be considered by the U.S. Army Corps of Engineers to determine whether to make, modify, condition, or deny a permit for this proposal. To make this decision, comments are used to assess impacts on endangered species, historic properties, water quality, general environmental effects, and other public interest factors listed above. Comments are used in the preparation of an Environmental Assessment and/or an Environmental Impact Statement pursuant to the National Environmental Policy Act. Comments are also used to determine the need for a public hearing and to determine the overall public interest of the proposed activity.

The New Orleans District is unaware of properties listed on the National Register of Historic Places near the proposed work. The possibility exists that the proposed work may damage or destroy presently unknown archeological, scientific, prehistorical, historical sites, or data. Issuance of the public notice solicits input from the State Archeologist and State Historic Preservation Office regarding potential impacts to cultural resources.

The New Orleans District has determined that the proposed work would neither affect any species or critical habitat listed as endangered by the U.S. Department of Commerce.

Utilizing Standard Local Operating Procedure for Endangered Species in Louisiana (SLOPES), dated October 22, 2014, between the U.S. Army Corps of Engineers, New Orleans and U.S. Fish and Wildlife Service, Ecological Services Office, the Corps has determined that the proposed activity would have no effect on any listed species.

This notice initiates the Essential Fish Habitat (EFH) consultation requirements of the Magnuson-Stevens Fishery Conservation and Management Act. The applicant's proposal would result in the destruction or alteration of up to n/a acres of EFH utilized by various life stages of red drum and penaeid shrimp. Our initial determination is that the proposed action would not have a substantial adverse impact on EFH or federally managed fisheries in the Gulf of Mexico. Our final determination relative to project impacts and the need for mitigation measures is subject to review by and coordination with the National Marine Fisheries Service.

If the proposed work involves deposits of dredged or fill material into navigable waters, the evaluation of the probable impacts will include the application of guidelines established by the Administrator of the Environmental Protection Agency. Also, a certification that the proposed activity will not violate water quality standards will be required from the Department of Environmental Quality, Water Quality Certifications, before a permit is issued.

Any person may request, in writing, within the comment period specified in this notice, that a public hearing be held to consider this application. Requests for public hearings shall state, with particularity, the reasons for holding a public hearing.

The applicant has certified that the proposed activity described in the application complies with and will be conducted in a manner that is consistent with the Louisiana Coastal Resources Program. The Department of the Army permit will not be issued unless the applicant received approval or a waiver of the Coastal Use Permit by the Department of Natural Resources.

You are requested to communicate the information contained in this notice to any other parties whom you deem likely to have interest in the matter.

Michael Farabee
Chief, Eastern Evaluation Section

Enclosures

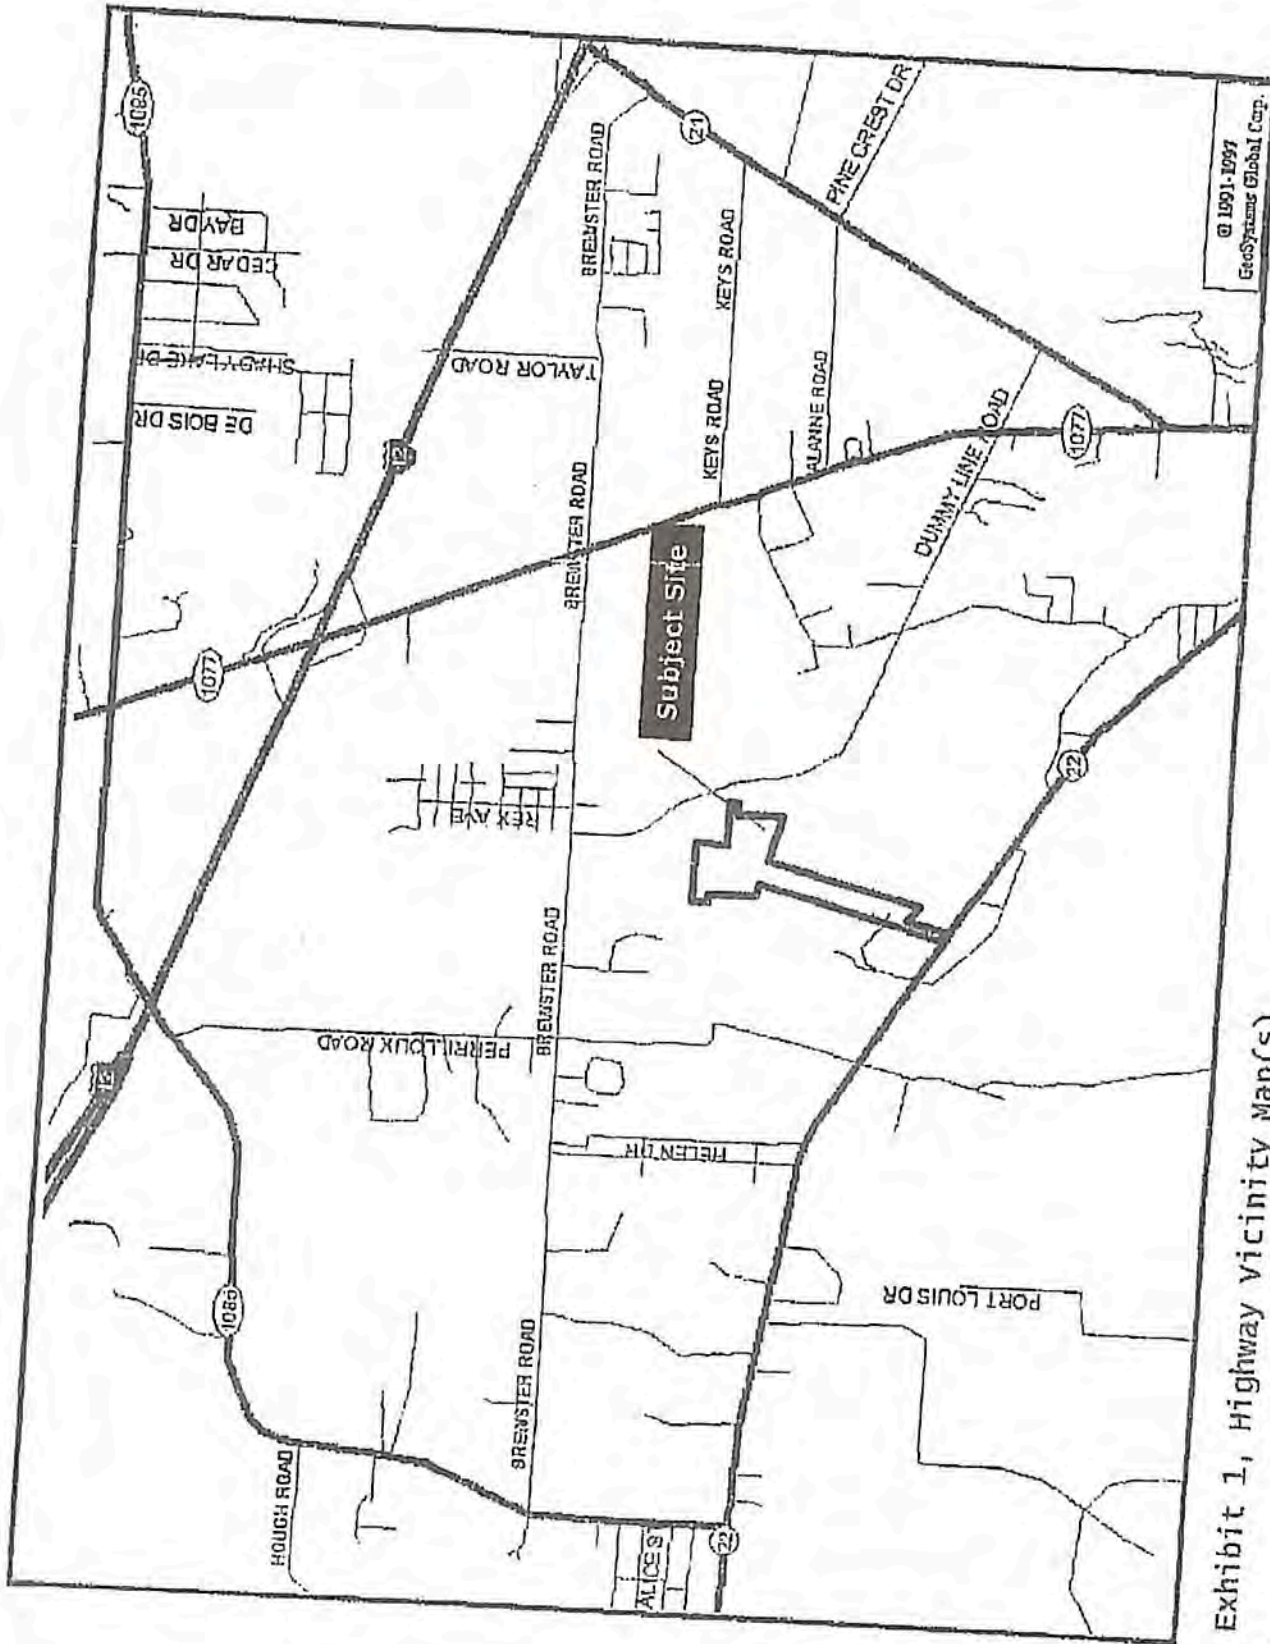
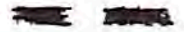


Exhibit 1, Highway Vicinity Map(s)

© 1991-2007
GeoSystems Global Corp.

HYDRIK
WETLANDS CONSULTANTS



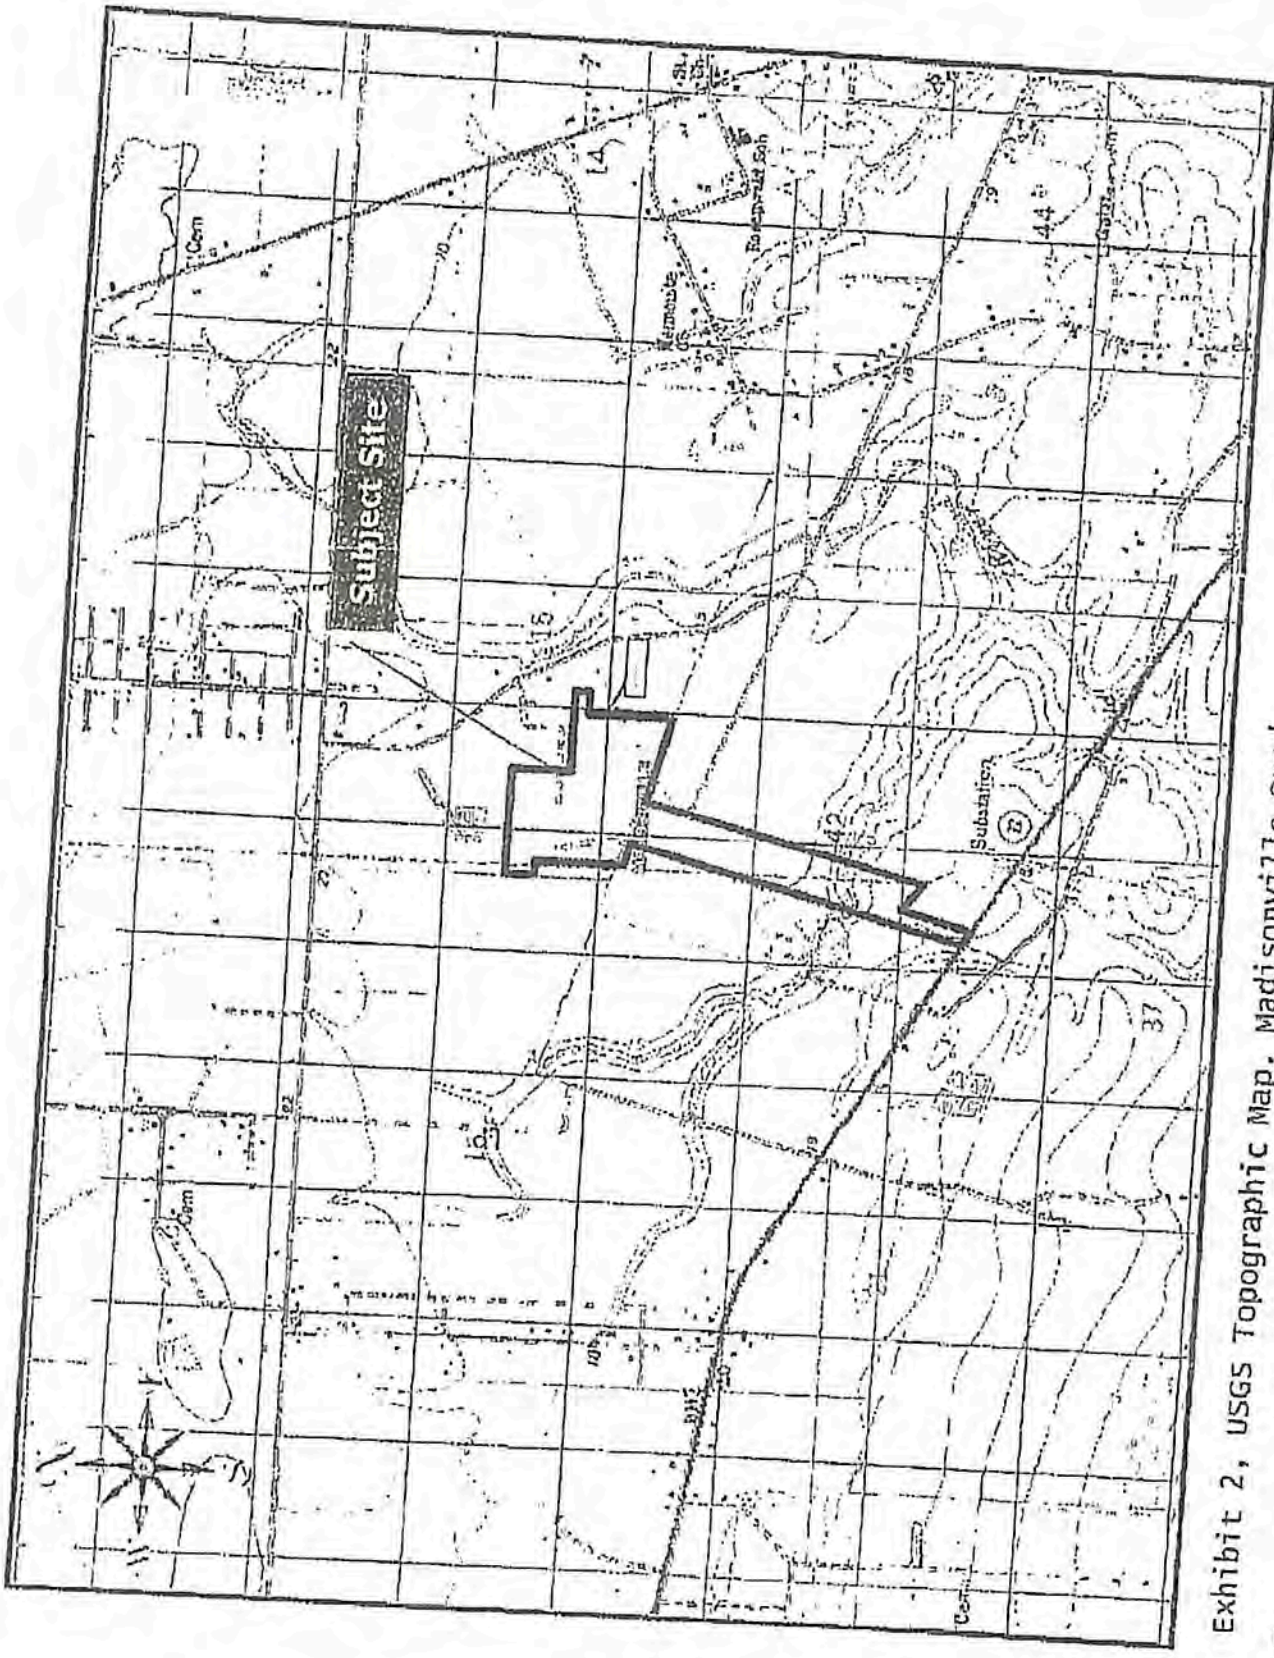



Exhibit 2, USGS Topographic Map, Madisonville Quad




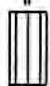

HYDRIK
WETLANDS CONSULTANTS

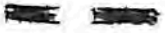

HIDDEN SPRINGS UNAUTHORIZED IMPACT MAP

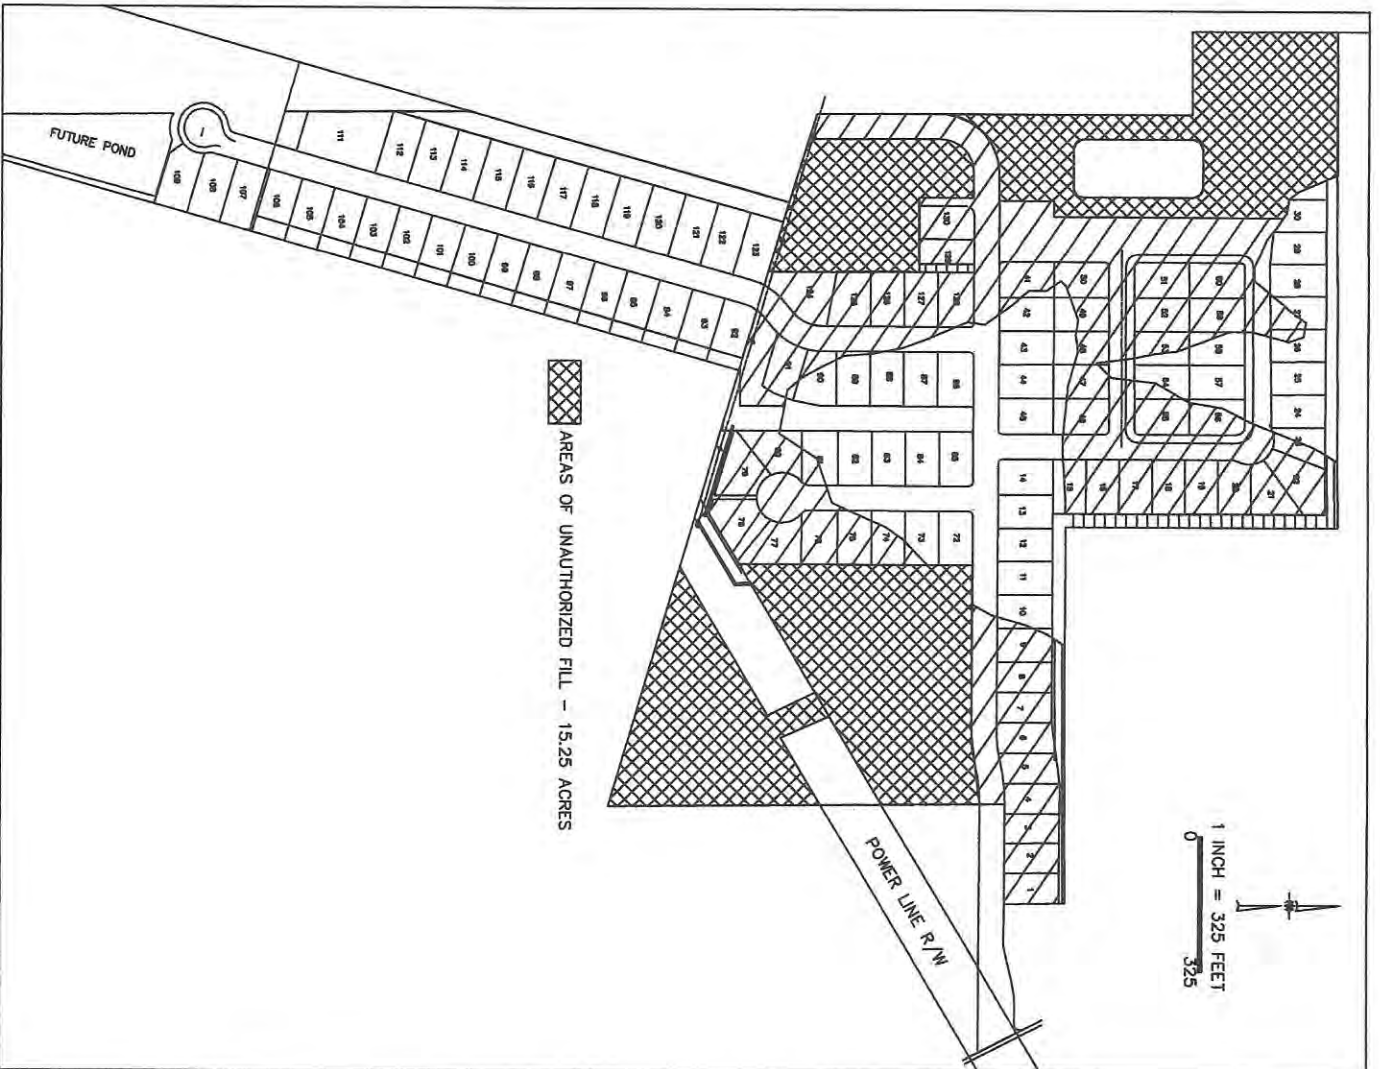


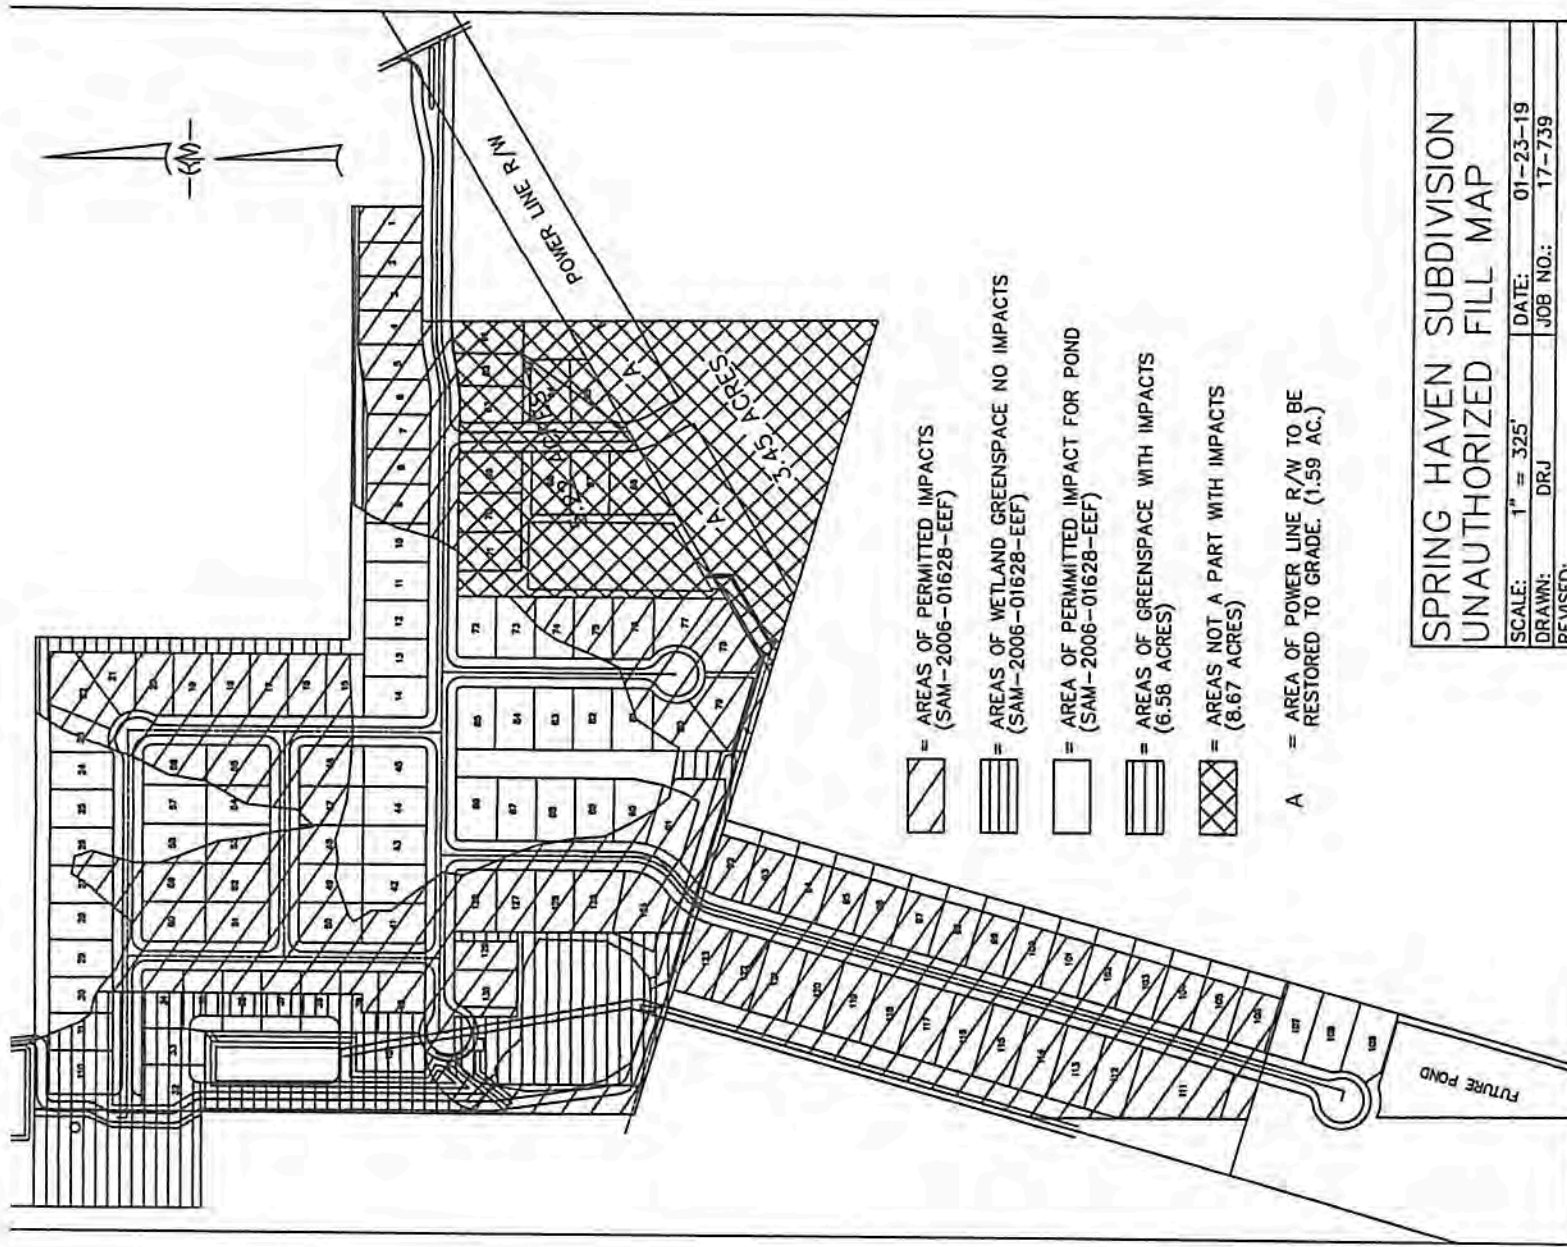

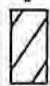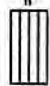-  = AREAS OF PERMITTED IMPACTS (SAM-2006-01628-EEF)
-  = AREAS OF WETLAND GREENSPACE NO IMPACTS (SAM-2006-01628-EEF)
-  = AREA OF PERMITTED IMPACT FOR POND (SAM-2006-01628-EEF)
-  = AREAS OF GREENSPACE WITH IMPACTS (6.58 ACRES)
-  = AREAS NOT A PART WITH IMPACTS (8.67 ACRES)
- A = AREA OF POWER LINE R/W TO BE RESTORED TO GRADE. (1.59 AC.)


**SPRING HAVEN SUBDIVISION
UNAUTHORIZED FILL MAP**

SCALE: 1" = 325'
 DRAWN: DRJ
 DATE: 01-23-19
 JOB NO.: 17-739
 REVISED:

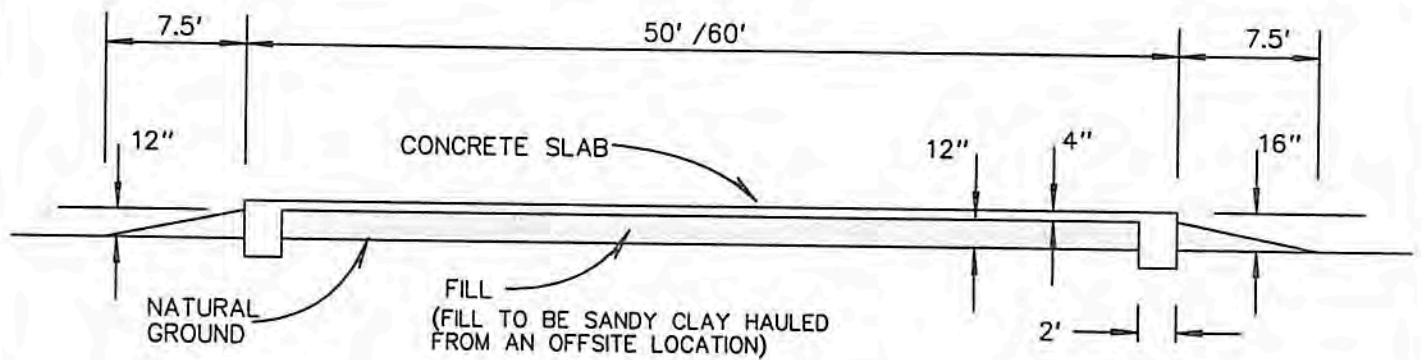

SECTION A-A

NO DRIVEWAY CULVERTS
REQUIRED OR ALLOWED

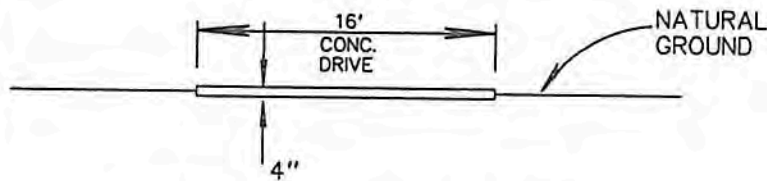

SECTION B-B


QUANTITIES

FILL = 151 cu. yd.
CONCRETE = 74 cu. yd.

SPRING HAVEN PHASE 3,
ST. TAMMANY PARISH, LA.

LARGE LOT SECTION VIEW

SCALE:	1" = 10'	DATE:	02-12-18
DRAWN:	DRJ	JOB NO.:	
REVISED:			

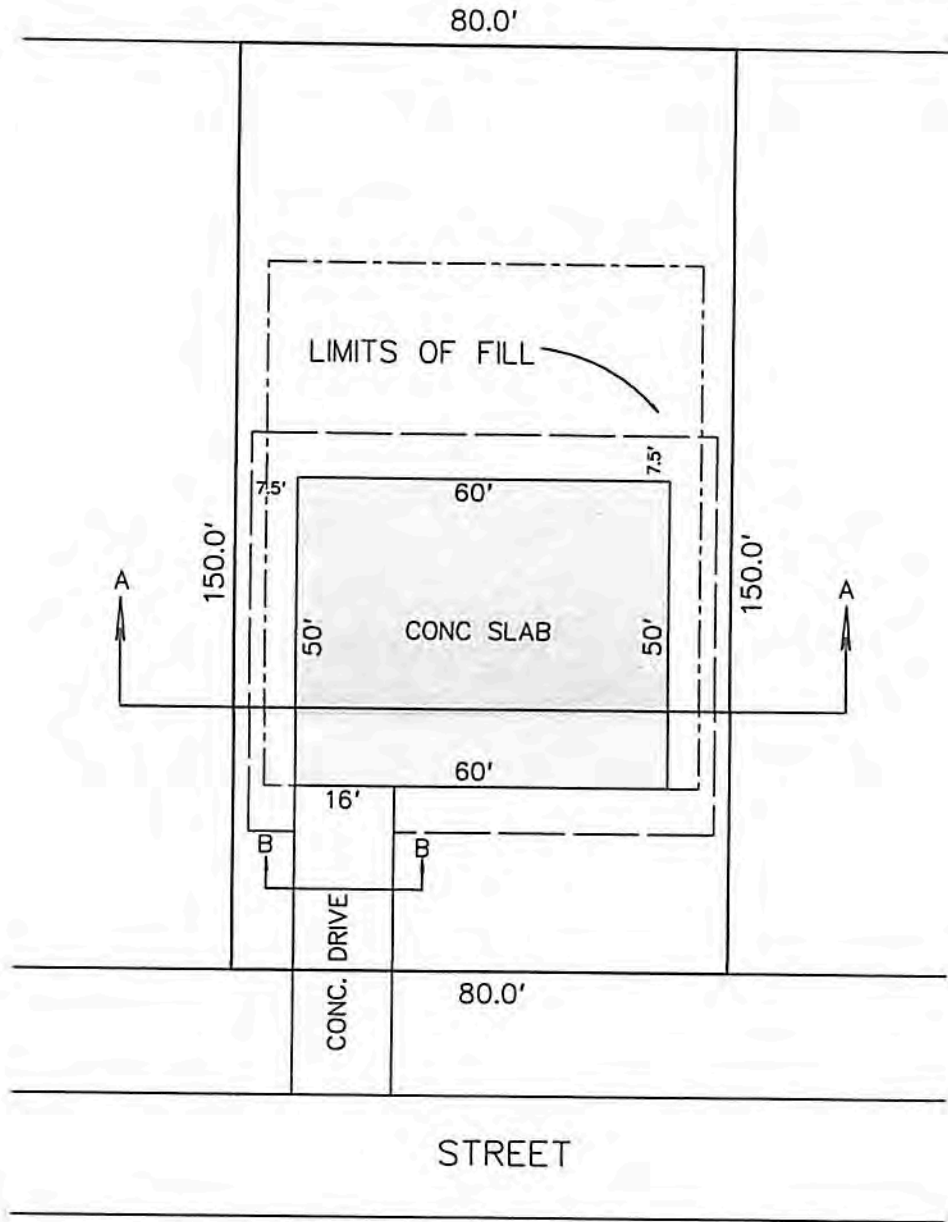


QUANTITIES

FILL = 151 CU. YD.
 CONCRETE = 74 CU. YD.


SPRING HAVEN PHASE 3
 ST. TAMMANY PARISH, LA.

LARGE LOT PLAN VIEW

SCALE: 1" = 30'	DATE: 02-12-18
DRAWN: DRJ	JOB NO.:
REVISED:	

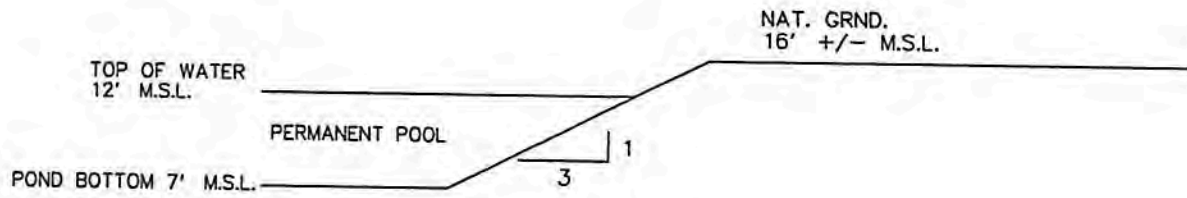

POND SECTION

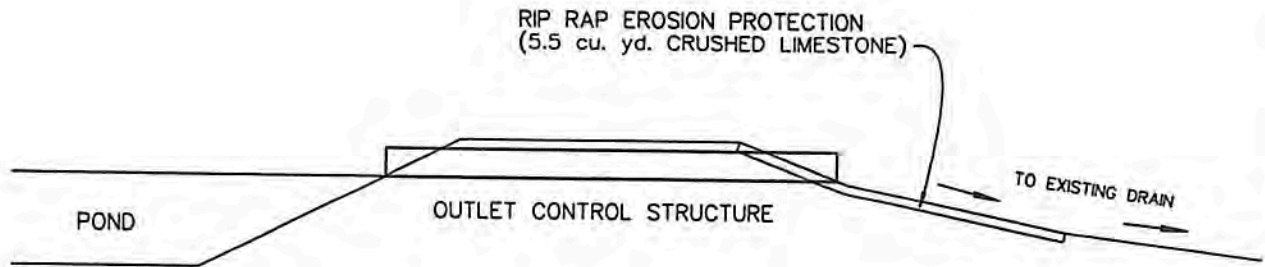

OUTLET CONTROL SECTION


EXCAVATION TOTAL = 13921 cu yd

CRUSHED LIMESTONE RIP-RAP = 5.5 cu yd
(FILL)

SPRING HAVEN PHASE 3
ST. TAMMANY PARISH, LA.

POND SECTIONS


SCALE:	N.T.S.	DATE:	02-12-18
DRAWN:	DRJ	JOB NO.:	
REVISED:			

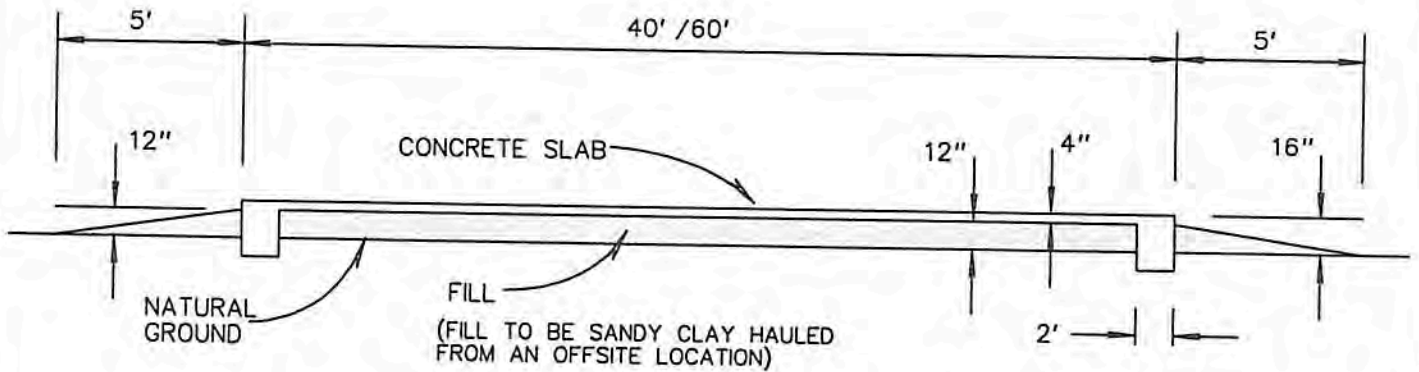

SECTION A-A

QUANTITIES

FILL = 83 CY/LOT
 (FILL TO BE SANDY CLAY HAULED
 FROM AN OFFSITE LOCATION)
 CONC. = 50 CY/LOT
 TOTAL = 133 CY/LOT

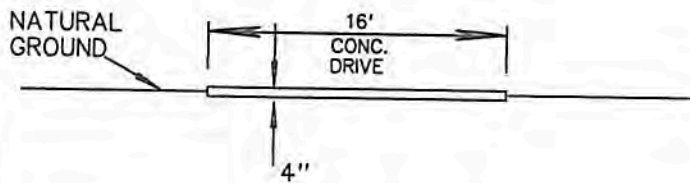


SECTION B-B

SPRING HAVEN PHASE 4
 ST. TAMMANY PARISH, LA.

GARDEN HOME SECTION VIEW

SCALE:	N.T.S.	DATE:	02-12-18
DRAWN:	DRJ	JOB NO.:	
REVISED:			

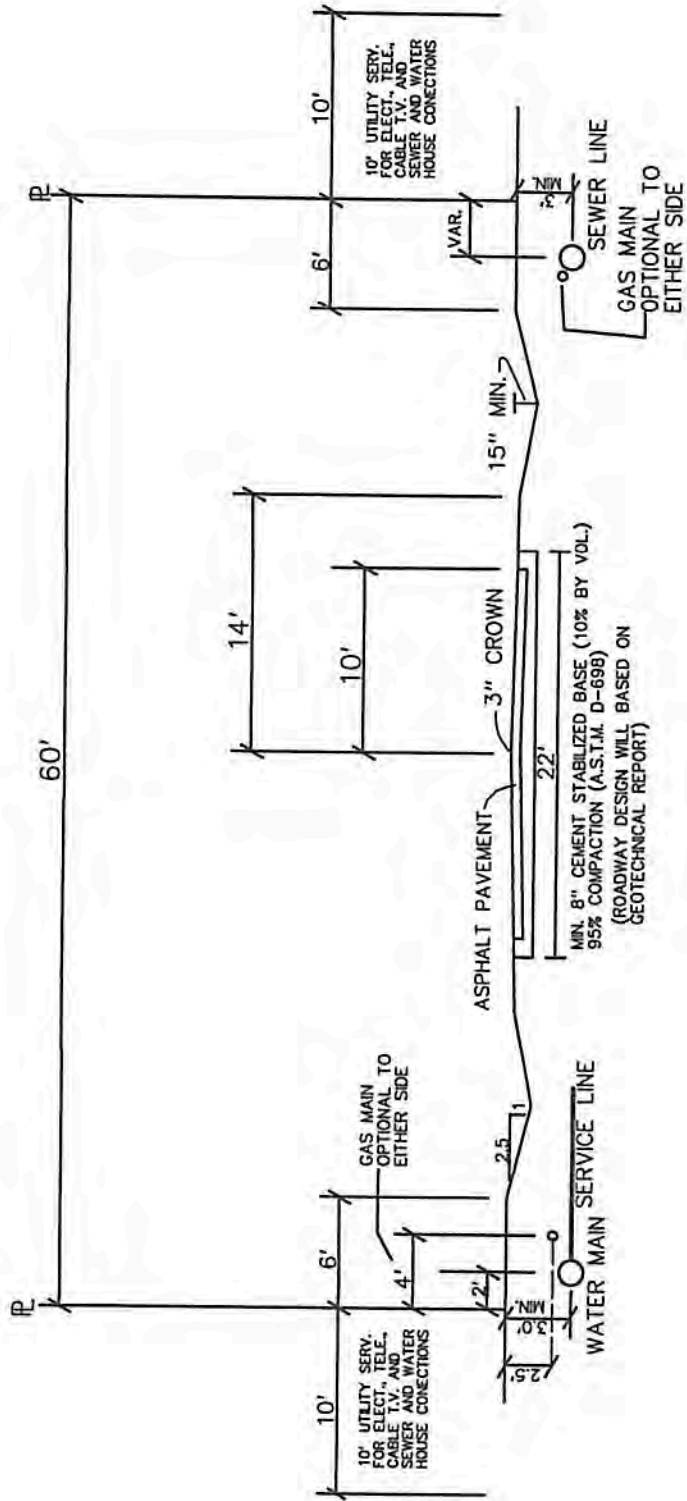

TYPICAL STREET SECTION

SPRING HAVEN PHASES 3 & 4,
ST. TAMMANY PARISH, LA.

SCALE	N/A	DATE	02-12-18
DRAWN	DRJ	JOB NO.	
REVISIONS			