

JOINT PUBLIC NOTICE

August 26, 2019

United States Army
Corps of Engineers
New Orleans District
Regulatory Branch, ODR-E
Room 280
7400 Leake Avenue
New Orleans, Louisiana 70118

(504) 862-1564

Stephanie.L.Castaing@usace.army.mil

Project Manager
Stephanie Castaing
Permit Application Number
MVN-2017-1340-EPP

State of Louisiana
Department of Environmental Quality
ATTN: Water Quality Certifications

Post Office Box 4313
Baton Rouge, Louisiana 70821-4313

(225) 219-3225

Project Manager
Elizabeth Hill
WQC Application Number
WQC 190816-01

Interested parties are hereby notified that a permit application has been received by the New Orleans District of the U.S. Army Corps of Engineers pursuant to: [X] Section 10 of the Rivers and Harbors Act of March 3, 1899 (30 Stat. 1151; 33 USC 403); and/or [X] Section 404 of the Clean Water Act (86 Stat. 816; 33 USC 1344).

Application has also been made to the Louisiana Department of Environmental Quality, Water Quality Certifications, for a Water Quality Certification (WQC) in accordance with statutory authority contained in LRS30:2047 A(3), and provisions of Section 401 of the Clean Water Act (P.L.95-17).

EXPANSION OF EXISTING GUSTE ISLAND ESTATE RESIDENTIAL SUBDIVISION IN ST. TAMMANY PARISH.

NAME OF APPLICANT: Guste Island Holding Company, LLC, c/o Biological Surveys, Inc.,
Attention: Tom Brown, Post Office Box 94, Covington, Louisiana 70434.

LOCATION OF WORK: Project site is located south of Highway 22, within the existing Guste Island Estate Subdivision, off of Fox Sparrow Loop, in Madisonville, Louisiana, in St. Tammany Parish, as shown on the attached drawings.

Latitude: 30.425462 Longitude: -90.210363

Hydrologic Unit Codes: 08090201, Liberty Bayou-Tchefuncta

CHARACTER OF WORK: Clear, grade, excavate and fill for the expansion of the existing Guste Island Estate Subdivision. The project will include 76 residential lots, roadways, associated utilities and drainage infrastructure. Project implementation will directly impact 4.61 acres of jurisdictional wetlands. The applicant proposed to contract with an approved mitigation bank in order to offset the adverse impact to jurisdictional wetlands.

The comment period for the Department of the Army Permit and the Louisiana Department of Environmental Quality WQC will close **20 days** from the date of this joint public notice. Written comments, including suggestions for modifications or objections to the proposed work, stating reasons thereof, are being solicited from anyone having interest in this permit and/or this WQC request and must be mailed so as to be received before or by the last day of the comment period. Letters concerning the Corps of Engineers permit application must reference the applicant's name and the Permit Application Number, and be mailed to the Corps of Engineers at the address above, **ATTENTION: REGULATORY BRANCH**. Similar letters concerning the Water Quality Certification must reference the applicant's name and the WQC Application number and be mailed to the Louisiana Department of Environmental Quality at the address above. Individuals or parties may request an extension of time in which to comment on the proposed work by writing or e-mailing the Corps of Engineers Project Manager listed above. Any request must be specific and substantively supportive of the requested extension, and received by this office prior to the end of the initial comment period. The Section Chief will review the request and the requestor will be promptly notified of the decision to grant or deny the request. If granted, the time extension will be continuous to the initial comment period and, inclusive of the initial comment period, will not exceed a total of 30 calendar days.

The application for this proposed project is on file with the Louisiana Department of Environmental Quality and may be examined during weekdays between 8:00 a.m. and 4:30 p.m. Copies may be obtained upon payment of costs of reproduction.

Corps of Engineers Permit Criteria

The decision whether to issue a permit will be based on an evaluation of the probable impacts, including cumulative impacts of the proposed activity on the public interest. That decision will reflect the national concern for both protection and utilization of important resources. The benefit which reasonably may be expected to accrue from the proposal must be balanced against its reasonably foreseeable detriments. All factors which may be relevant to the proposal will be considered including the cumulative effects thereof; among those are conservation, economics, aesthetics, general environmental concerns, wetlands, historic properties, fish and wildlife values, flood hazards, floodplain values, land use, navigation, shoreline erosion and accretion, recreation, water supply and conservation, water quality, energy needs, safety, food and fiber production, mineral needs, considerations of property ownership and, in general, the needs and welfare of the people.

The U.S. Army Corps of Engineers is soliciting comments from the public, federal, state, and local agencies and officials, Indian Tribes, and other interested parties in order to consider and evaluate the impacts of this proposed activity. Any comments received will be considered by the U.S. Army Corps of Engineers to determine whether to make, modify, condition, or deny a permit for this proposal. To make this decision, comments are used to assess impacts on endangered species, historic properties, water quality, general environmental effects, and other public interest factors listed above. Comments are used in the preparation of an Environmental Assessment and/or an Environmental Impact Statement pursuant to the National Environmental Policy Act. Comments are also used to determine the need for a public hearing and to determine the overall public interest of the proposed activity.

The New Orleans District is unaware of properties listed on the National Register of Historic Places near the proposed work. The possibility exists that the proposed work may damage or destroy presently unknown archeological, scientific, prehistorical, historical sites, or data. Issuance of this public notice solicits input from the State Archeologist and State Historic Preservation Officer regarding potential impacts to cultural resources.

The New Orleans District has determined that the proposed project will have no effect on any listed species based on the Standard Local Operating Procedure for Endangered Species of Louisiana (SLOPES), dated October 22, 2014, between the U.S. Army Corps of Engineers and U.S. Fish and Wildlife Service, Ecological Services Office.

Our initial finding is that the proposed work would not affect any species, nor affect any habitat designated as critical to the survival and recovery of such species, listed as endangered by the U.S. Department of Commerce.

This notice initiates the Essential Fish Habitat (EFH) consultation requirements of the Magnuson-Stevens Fishery Conservation and Management Act. The applicant's proposal would result in the destruction or alteration of 0.0 acres of EFH utilized by various life stages of red drum and penaeid shrimp. Our initial determination is that the proposed action would not have a substantial adverse impact on EFH or federally managed fisheries in the Gulf of Mexico. Our final determination relative to project impacts and the need for mitigation measures is subject to review by and coordination with the National Marine Fisheries Service.

If the proposed work involves deposits of dredged or fill material into navigable waters, the evaluation of the probable impacts will include the application of guidelines established by the Administrator of the Environmental Protection Agency. Also, a certification that the proposed activity will not violate applicable water quality standards will be required from the Department of Environmental Quality, Water Quality Certifications, before a permit is issued.


Any person may request, in writing, within the comment period specified in this notice, that a public hearing be held to consider this application. Requests for public hearings shall state, with particularity, the reasons for holding a public hearing.

The applicant has certified that the proposed activity described in the application complies with and will be conducted in a manner that is consistent with the Louisiana Coastal Resources Program. The Department of the Army permit will not be issued unless the applicant received approval or a waiver of the Coastal Use Permit by the Department of Natural Resources.

You are requested to communicate the information contained in this notice to any other parties whom you deem likely to have interest in the matter.

Michael V. Farabee
Chief, Eastern Evaluation Section

Enclosure

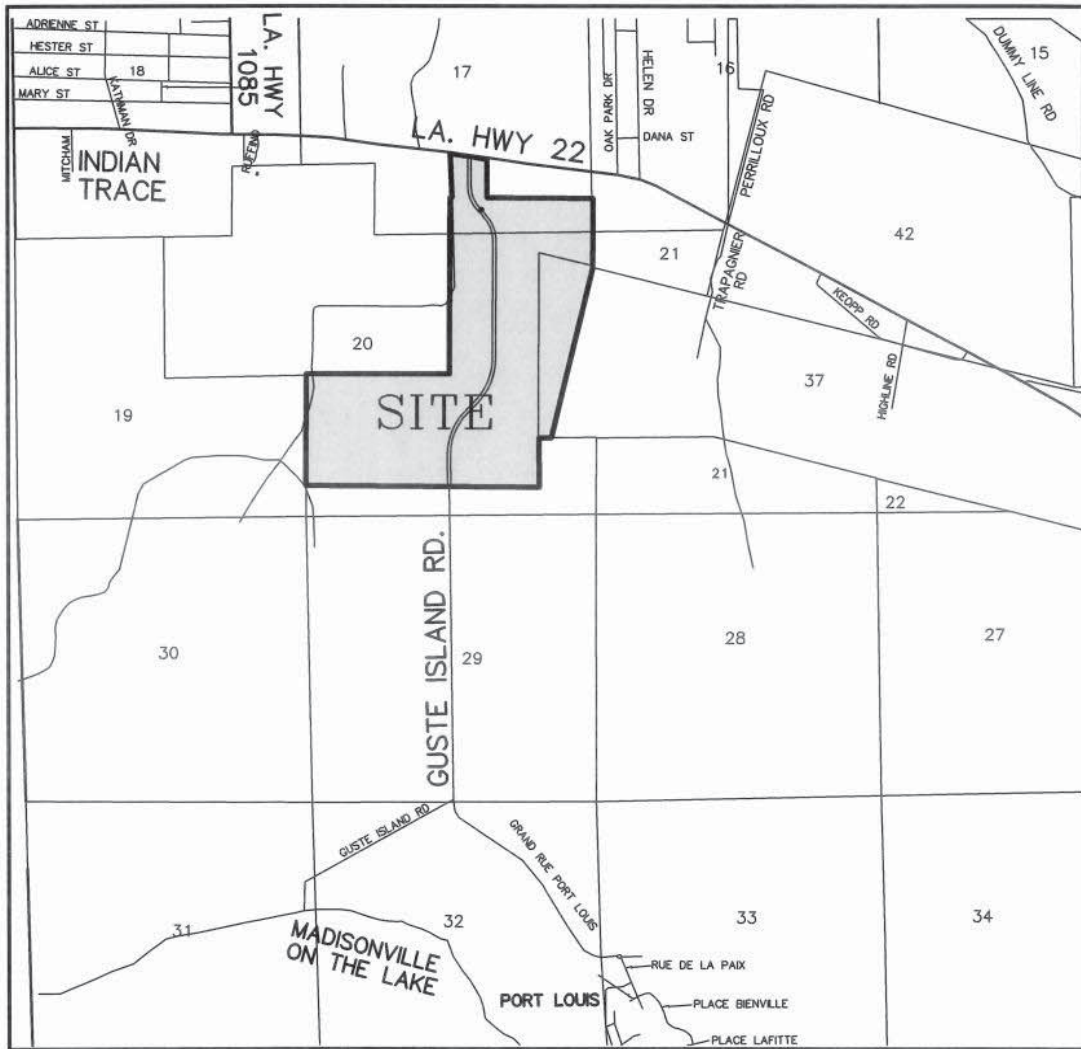


VICITINY MAP

GUSTE ISLAND ESTATES, PARCEL I
ST. TAMMANY PARISH, LOUISIANA

SCALE:	N.T.S.	DATE:	11-07-18
DRAWN:	DRJ	JOB NO.:	05-047
REVISED:			



THIS AREA PREVIOUSLY PERMITTED
MVN-2002-03668-1-EV, P20170510

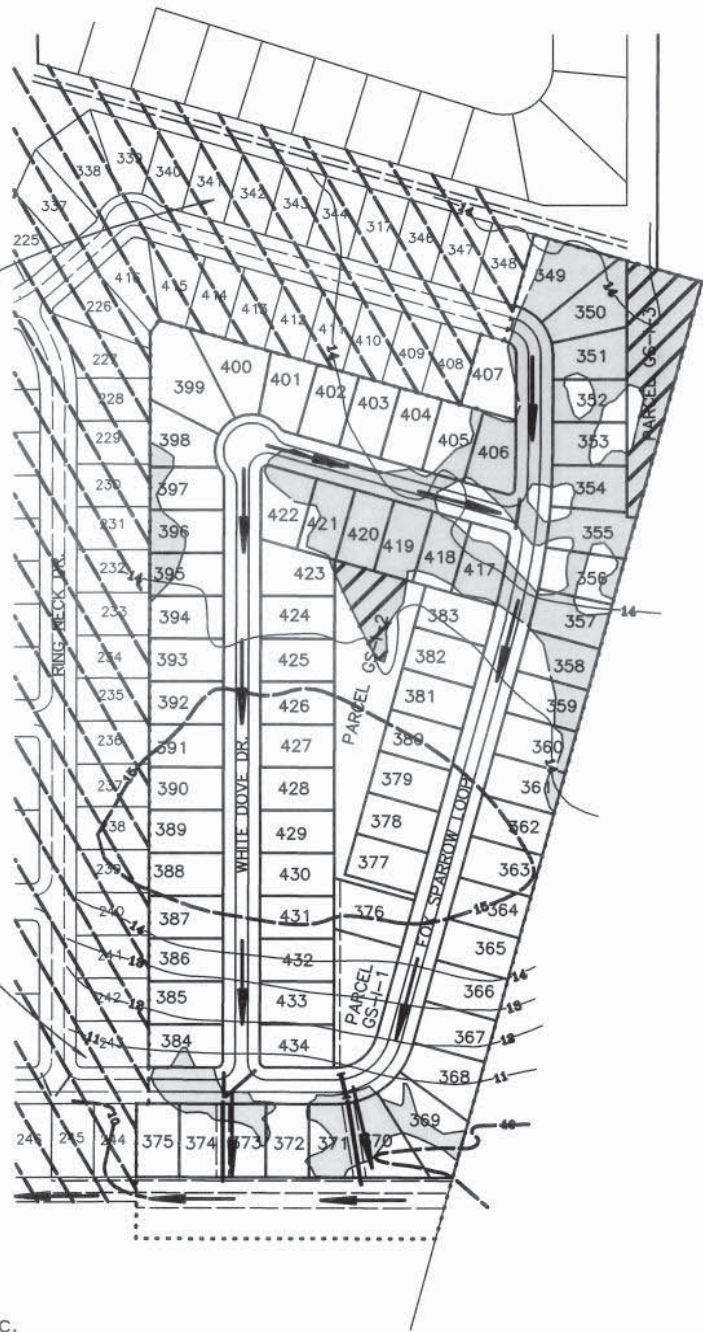

TOTAL AREA = 23.06 ac.

 = WETLANDS AREA (5.45 ac.)

 = WETLANDS AREA NO IMPACTS (0.84 ac.)

WETLANDS MAP

GUSTE ISLAND ESTATES, PARCEL I
ST. TAMMANY PARISH, LOUISIANA.



SCALE: 1" = 300'

DATE: 11-07-18

DRAWN: DRJ

JOB NO.: 05-047

REVISED:

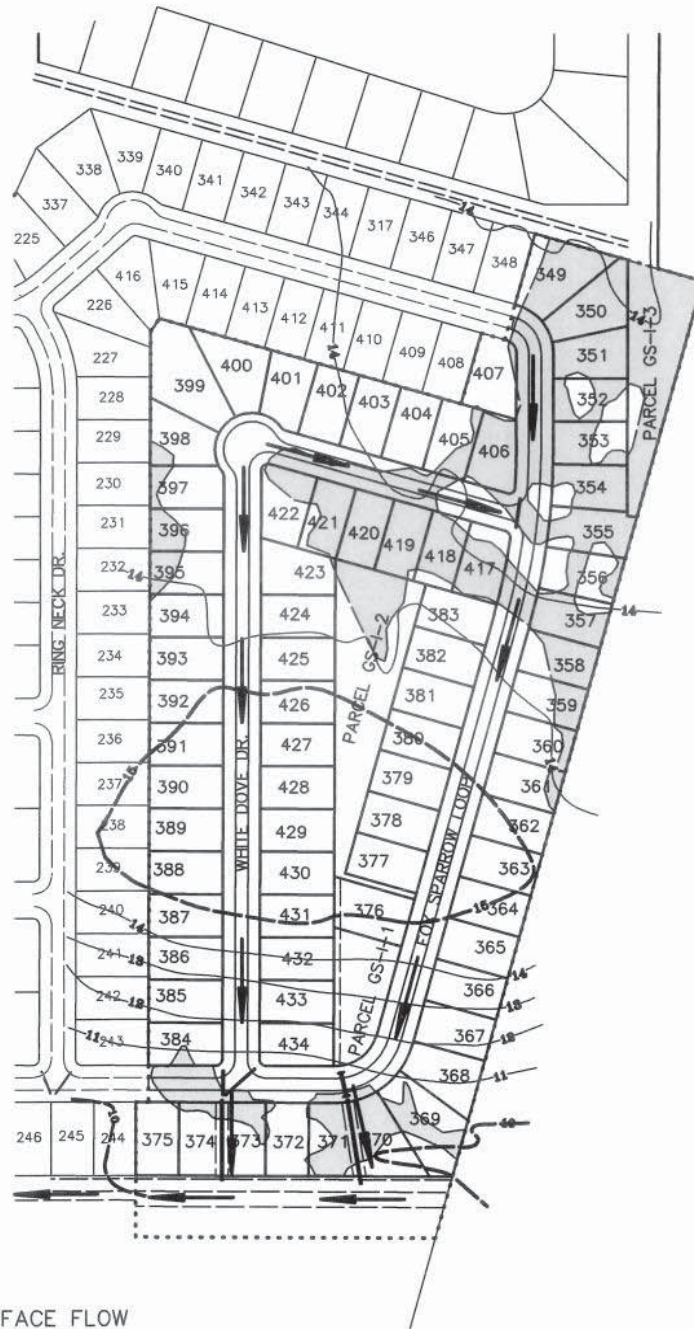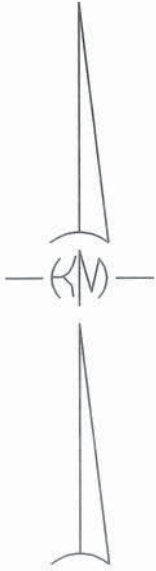

= DIRECTION OF SURFACE FLOW

= WETLANDS AREA

DRAINAGE SCHEMATIC

GUSTE ISLAND ESTATES, PARCEL I
ST. TAMMANY PARISH, LOUISIANA.


SCALE: 1" = 300'

DATE: 11-07-18

DRAWN: DRJ

JOB NO.: 05-047

REVISED:

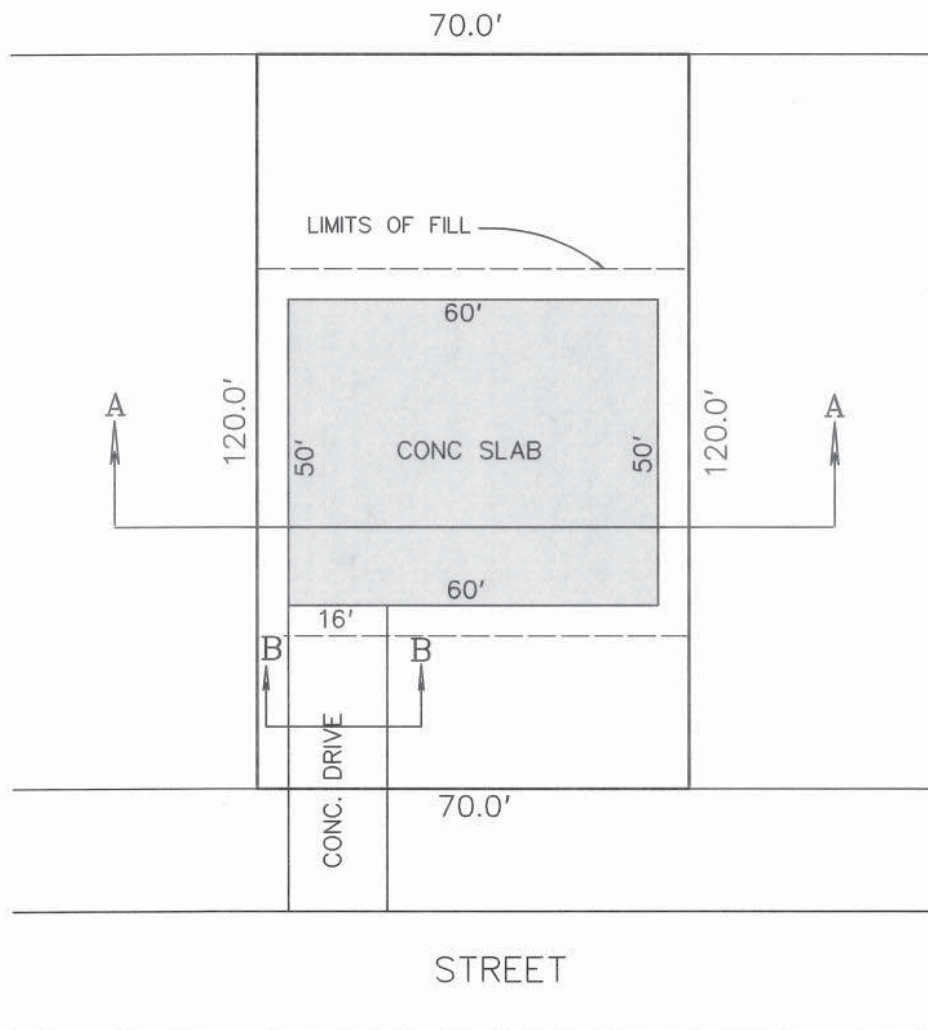

QUANTITIES

FILL = 151 CU. YD.
 CONCRETE = 74 CU. YD.
 EXCAVATION = 100 CU. YD.
 (MUCK OUT)

TYPICAL FILL FOR A LOT PLAN VIEW

GUSTE ISLAND ESTATES, PARCEL I
ST. TAMMANY PARISH, LOUISIANA

SCALE: 1" = 30'	DATE: 11-07-18
DRAWN: DRJ	JOB NO.: 05-047
REVISED:	

TEMPORARY EXCAVATION AND REPLACE


UTILITY INSTALLATION 30 cu ft/ft x 3150' = 94500 cu. ft.

FILL FOR STREET CONSTRUCTION

1' AVG. x 3150' x 22' = 69300 cu. ft.
(50% CONSTRUCTION CLAYS & 50% CONCRETE)

EXCAVATION FOR STREET CONSTRUCTION

(MUCK OUT NATIVE SOILS AND REPLACE WITH COMPACTED CLAY. SPOILS REMOVED AND DEPOSITED AT A NON WETLANDS LOCATION)
2' x 22' x 610' = 26840 cu. ft.

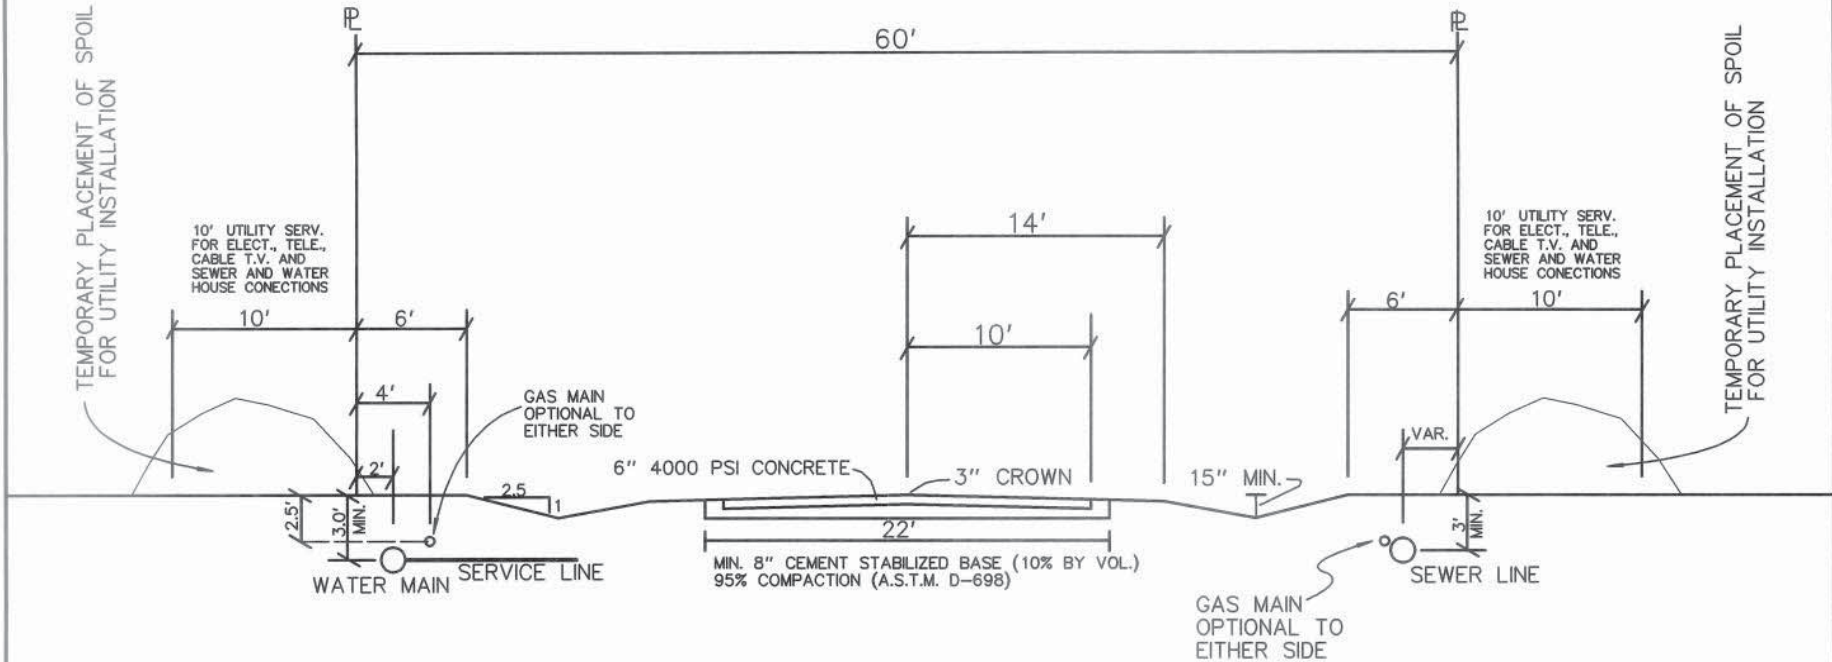

GUSTE ISLAND ESTATES PARCEL I
ST. TAMMANY PARISH, LOUISIANA

TYPICAL STREET SECTION

SCALE	1" = 10'	DATE	11-07-18
DRAWN	DRJ	JOB NO.	05-047
REVISIONS			