

JOINT PUBLIC NOTICE

September 9, 2019

United States Army
Corps of Engineers
New Orleans District
Attn: Regulatory Branch
7400 Leake Avenue
New Orleans, Louisiana 70118

State of Louisiana
Department of Environmental Quality
Attn: Office of Environmental Services
Post Office Box 4313
Baton Rouge, Louisiana 70821-4313

Project Manager: Dirreen Arnold
(504) 862-2301 / fax: (504) 862-2574
dirreen.s.arnold@usace.army.mil
Permit Application Number:
MVN-2019-00846-CA

Project Manager:
Elizabeth Hill
(225) 219-3225 / fax: (225) 219-3156
WQC Application Number:
WQC-190812-02

Interested parties are hereby notified that a permit application has been received by the New Orleans District of the US Army Corps of Engineers pursuant to: [X] Section 10 of the Rivers and Harbors Act of March 3, 1899 (30 Stat. 1151; 33 USC 403); and/or [X] Section 404 of the Clean Water Act (86 Stat. 816; 33 USC 1344).

Application has also been made to the Louisiana Department of Environmental Quality, Office of Environmental Services, for a Water Quality Certification (WQC) in accordance with statutory authority contained in LRS 30:2074 A(3) and provisions of Section 401 of the Clean Water Act.

PROPOSED BULKHEAD AND BACKFILL, BAYOU TERREBONNE TERREBONNE PARISH

NAME OF APPLICANT: RAYMOND VIGUERIE, JR., c/o Keneth L. Rembert, Surveyors, 635 School Street, Houma, Louisiana 70360.

LOCATION OF WORK: Bayou Terrebonne, left descending bank, in Section 12, Township 17 South, Range 18 East, located at 4650 Louisiana Highway 24, Bourg, Louisiana, (29.547486, -90.587313), in Terrebonne Parish, as shown on the enclosed drawings, within Hydrologic Unit Code 08090302, West Central Louisiana Coastal, Louisiana.

CHARACTER OF WORK: The applicant has requested Department of the Army authorization to install and maintain approximately 100 linear feet of bulkhead along the left descending bank of Bayou Terrebonne, and to place approximately 180 cubic yards of hauled-in topsoil behind the bulkhead for land reclamation. The structure will extend approximately 28 feet channelward where Bayou Terrebonne's width is approximately 172 feet wide. Approximately 0.064 acre of non-wetland waters will be impacted with the fill activities. No impacts to jurisdictional wetlands will occur with the proposed activity.

The comment period for the Department of the Army Permit and the Louisiana Department of Environmental Quality WQC will close **20 days** from the date of this joint public notice. Written comments, including suggestions for modifications or objections to the proposed work, stating reasons thereof, are being solicited from anyone having interest in this permit and/or this WQC request and must be submitted so as to be received before or by the last day of the comment period. Letters concerning the Corps of Engineers permit application must reference the applicant's name and the Permit Application Number, and be forwarded to the Corps of Engineers at the address above, **ATTENTION: REGULATORY BRANCH**. Similar letters concerning the Water Quality Certification must reference the applicant's name and the WQC application number and be mailed to the Louisiana Department of Environmental Quality at the address above. Individuals or parties may request an extension of time in which to comment on the proposed work by writing, faxing, or e-mailing the Corps of Engineers Project Manager listed above. Any request must be specific and substantively supportive of the requested extension, and received by this office prior to the end of the initial comment period. The Section Chief will review the request and the requestor will be promptly notified of the decision to grant or deny the request. If granted, the time extension will be continuous to the initial comment period and, inclusive of the initial comment period, will not exceed a total of 30 calendar days.

The application for this proposed project is on file with the Louisiana Department of Environmental Quality and may be examined during weekdays between 8:00 a.m. and 4:30 p.m. Copies may be obtained upon payment of costs of reproduction.

Corps of Engineers Permit Criteria

The decision whether to issue a permit will be based on an evaluation of the probable impacts, including cumulative impacts of the proposed activity on the public interest. That decision will reflect the national concern for both protection and utilization of important resources. The benefit which reasonably may be expected to accrue from the proposal must be balanced against its reasonably foreseeable detriments. All factors which may be relevant to the proposal will be considered including the cumulative effects thereof; among those are conservation, economics, aesthetics, general environmental concerns, wetlands, historic properties, fish and wildlife values, flood hazards, floodplain values, land use, navigation, shoreline erosion and accretion, recreation, water supply and conservation, water quality, energy needs, safety, food and fiber production, mineral needs, considerations of property ownership and, in general, the needs and welfare of the people.

The U.S. Army Corps of Engineers is soliciting comments from the public, federal, state, and local agencies and officials, Indian Tribes, and other interested parties in order to consider and evaluate the impacts of this proposed activity. Any comments received will be considered by the U.S. Army Corps of Engineers to determine whether to make, modify, condition, or deny a permit for this proposal. To make this decision, comments are used to assess impacts on endangered species, historic properties, water quality, general environmental effects, and other public interest factors listed above. Comments are used in the preparation of an Environmental Assessment and/or an Environmental Impact Statement pursuant to the National Environmental Policy Act. Comments are also used to determine the need for a public hearing and to determine the overall public interest of the proposed activity.

The New Orleans District is unaware of properties listed on the National Register of Historic Places near the proposed work. The possibility exists that the proposed work may damage or destroy presently unknown archeological, scientific, pre-historical, historical sites, or data. Issuance of this public notice solicits input from the State Archeologist and State Historic Preservation Officer regarding potential impacts to cultural resources.

Our initial finding is that the proposed work would not affect any species, nor affect any habitat designated as critical to the survival and recovery of such species, listed as endangered by the U.S. Department of Interior. The New Orleans District has determined that the proposed project is located within waters known to be occupied by the endangered West Indian Manatee (*Trichechus manatus*) and determined with the inclusion of the Standard Manatee Conditions for In-Water Activities the proposed activity is not likely to adversely affect the species based on the Standard Local Operating Procedure for Endangered Species in Louisiana (SLOPES), dated October 22, 2014, between the U.S. Army Corps of Engineers, New Orleans and U.S. Fish and Wildlife Service, Ecological Services Office, the Corps has determined that with the inclusion of the Standard Manatee Conditions for In-Water Activities, the proposed work is not likely to adversely affect the West Indian Manatee.

This notice initiates the Essential Fish Habitat (EFH) consultation requirements of the Magnuson-Stevens Fishery Conservation and Management Act. The applicant's proposal may result in the destruction or alteration of 0.064 acres of EFH utilized by various life stages of red drum and penaeid shrimp. Our initial determination is that the proposed action would not have a substantial adverse impact on EFH or federally managed fisheries in the Gulf of Mexico. Our final determination relative to project impacts and the need for mitigation measures is subject to review by and coordination with the National Marine Fisheries Service.



If the proposed work involves deposits of dredged or fill material into navigable waters, the evaluation of the probable impacts will include the application of guidelines established by the Administrator of the Environmental Protection Agency. Also, a certification that the proposed activity will not violate applicable water quality standards will be required from the Department of Environmental Quality, before a permit is issued.

Any person may request, in writing, within the comment period specified in this notice, that a public hearing be held to consider this application. Requests for public hearings shall state, with particularity, the reasons for holding a public hearing. You are requested to communicate the information contained in this notice to any other parties whom you deem likely to have interest in the matter.

The applicant has certified that the proposed activity described in the application complies with and will be conducted in a manner that is consistent with the Louisiana Coastal Resources Program. The Department of the Army permit will not be issued unless the applicant received approval or a waiver of the Coastal Use Permit by the Department of Natural Resources.

JOHN M. HERMAN
Chief, Central Evaluation Section
Regulatory Branch

Enclosure

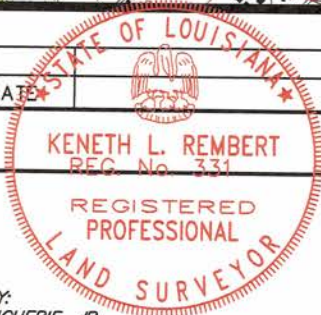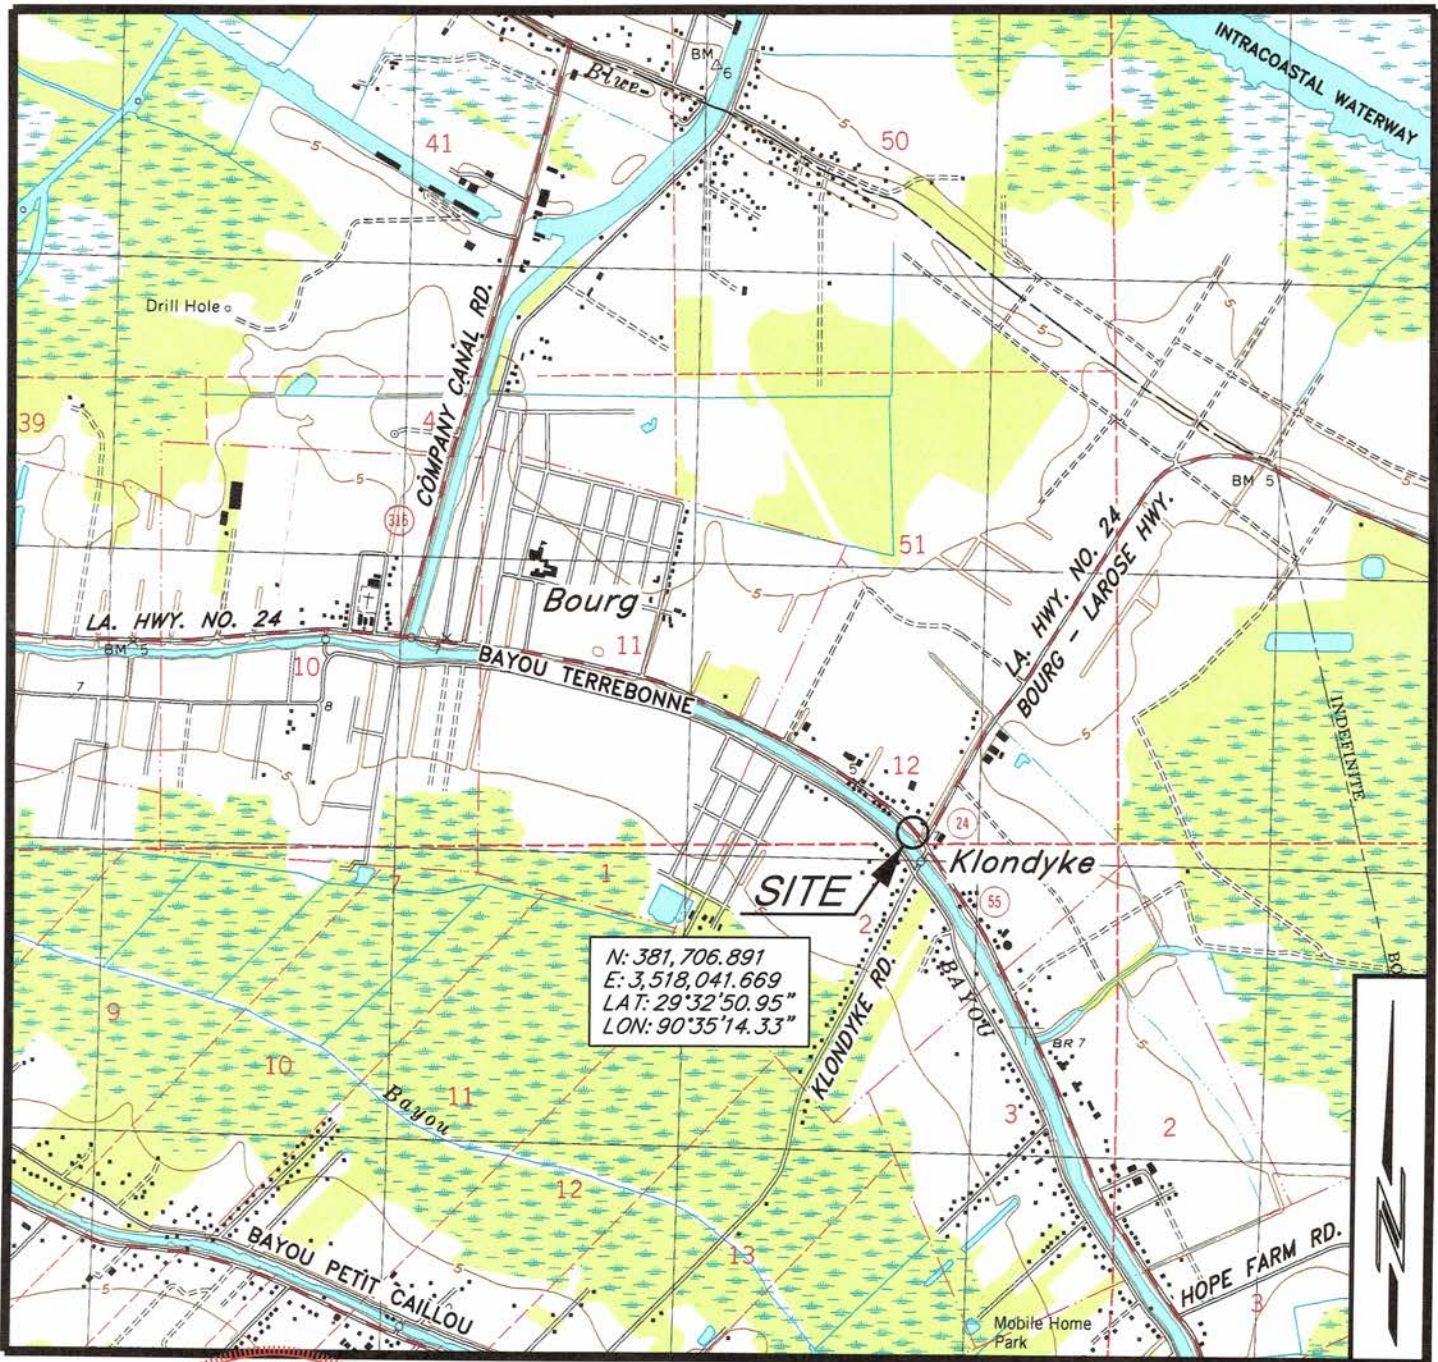

APPLICATION BY:
 RAYMOND W. VIGUERIE, JR.
 P.O. BOX 253
 BOURG, LA 70343
 Email: thelma@iwshipyard.com

"VICINITY MAP"

RAYMOND W. VIGUERIE, JR.

PROPOSED BULKHEAD &
 SHORELINE REFURBISHMENT
 LOCATED IN SECTION 12, T17S-R18E
 KLONDYKE, TERREBONNE PARISH, LOUISIANA

I CERTIFY THAT THIS SURVEY WAS
 DONE UNDER MY DIRECT SUPERVISION
 IN ACCORDANCE WITH THE MINIMUM
 STANDARDS OF PRACTICE FOR LAND
 SURVEYORS AND THAT THE ACCURACY
 STANDARDS ARE IN ACCORDANCE WITH
 CLASS "D" (RURAL) SURVEYS AS
 INDICATED IN THE ABOVE STANDARDS.

Kenneth L. Rembert, PLS
 — LAND SURVEYORS —
 635 SCHOOL STREET, HOUMA, LOUISIANA 70360
 (985) 879-2782 FAX - (985) 879-1641




GRAPHIC SCALE


N.T.S.

SHEET	1	OF	6
DRAWN BY:	BM		
APPROVED BY:	KLR		
SCALE:	NTS		
DATE:	19 MAR 19		
JOB NUMBER:	18-565		


FILE: VIGUERIE-BULKHEAD-PERMIT-KLONDYKE_18-565

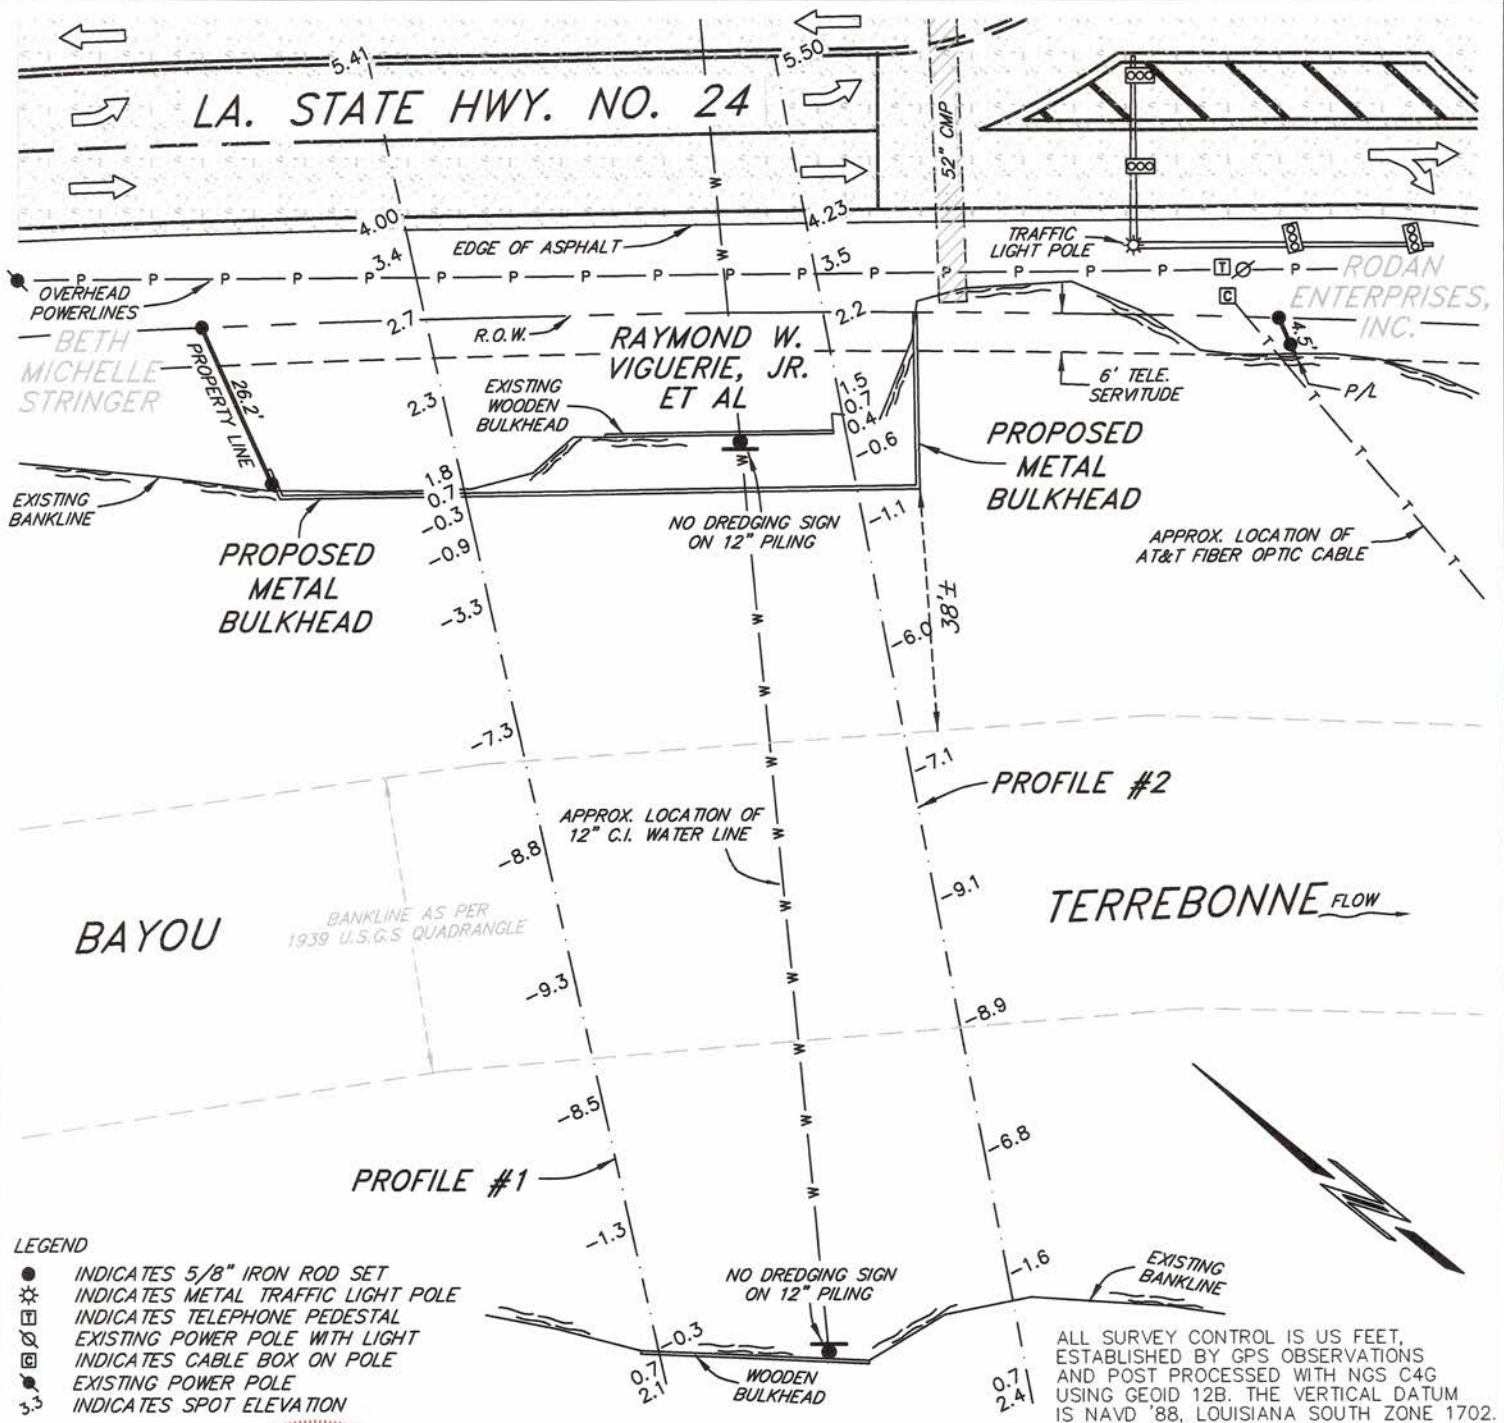

NO.	DATE	REVISION
"OVERALL VIEW"		
RAYMOND W. VIGUERIE, JR.		
PROPOSED BULKHEAD & SHORELINE REFURBISHMENT LOCATED IN SECTION 12, T17S-R18E KLONDYKE, TERREBONNE PARISH, LOUISIANA		
<p>Keneth L. Rembert, PLS — LAND SURVEYORS — 635 SCHOOL STREET, HOUMA, LOUISIANA 70360 (985) 879-2782 FAX - (985) 879-1641</p>		
<p>Keneth L. Rembert, PLS REGISTERED PROFESSIONAL LAND SURVEYOR REG. No. 331</p>		
<p>APPLICATION BY: RAYMOND W. VIGUERIE, JR. P.O. BOX 253 BOURG, LA 70343 Email: thelma@iwshipyard.com</p>		
<p>I CERTIFY THAT THIS SURVEY WAS DONE UNDER MY DIRECT SUPERVISION IN ACCORDANCE WITH THE MINIMUM STANDARDS OF PRACTICE FOR LAND SURVEYORS AND THAT THE ACCURACY STANDARDS ARE IN ACCORDANCE WITH CLASS "D" (RURAL) SURVEYS AS INDICATED IN THE ABOVE STANDARDS.</p>		
<p>GRAPHIC SCALE</p> <p>15' 0 30' 60'</p>		
<p>SHEET 2 OF 6</p> <p>DRAWN BY: BM</p> <p>APPROVED BY: KLR</p> <p>SCALE: 1" = 30'</p> <p>DATE: 19 MAR 19</p> <p>JOB NUMBER: 18-565</p>		
<p>FILE: VIGUERIE-BULKHEAD-PERMIT-KLONDYKE_18-565</p>		

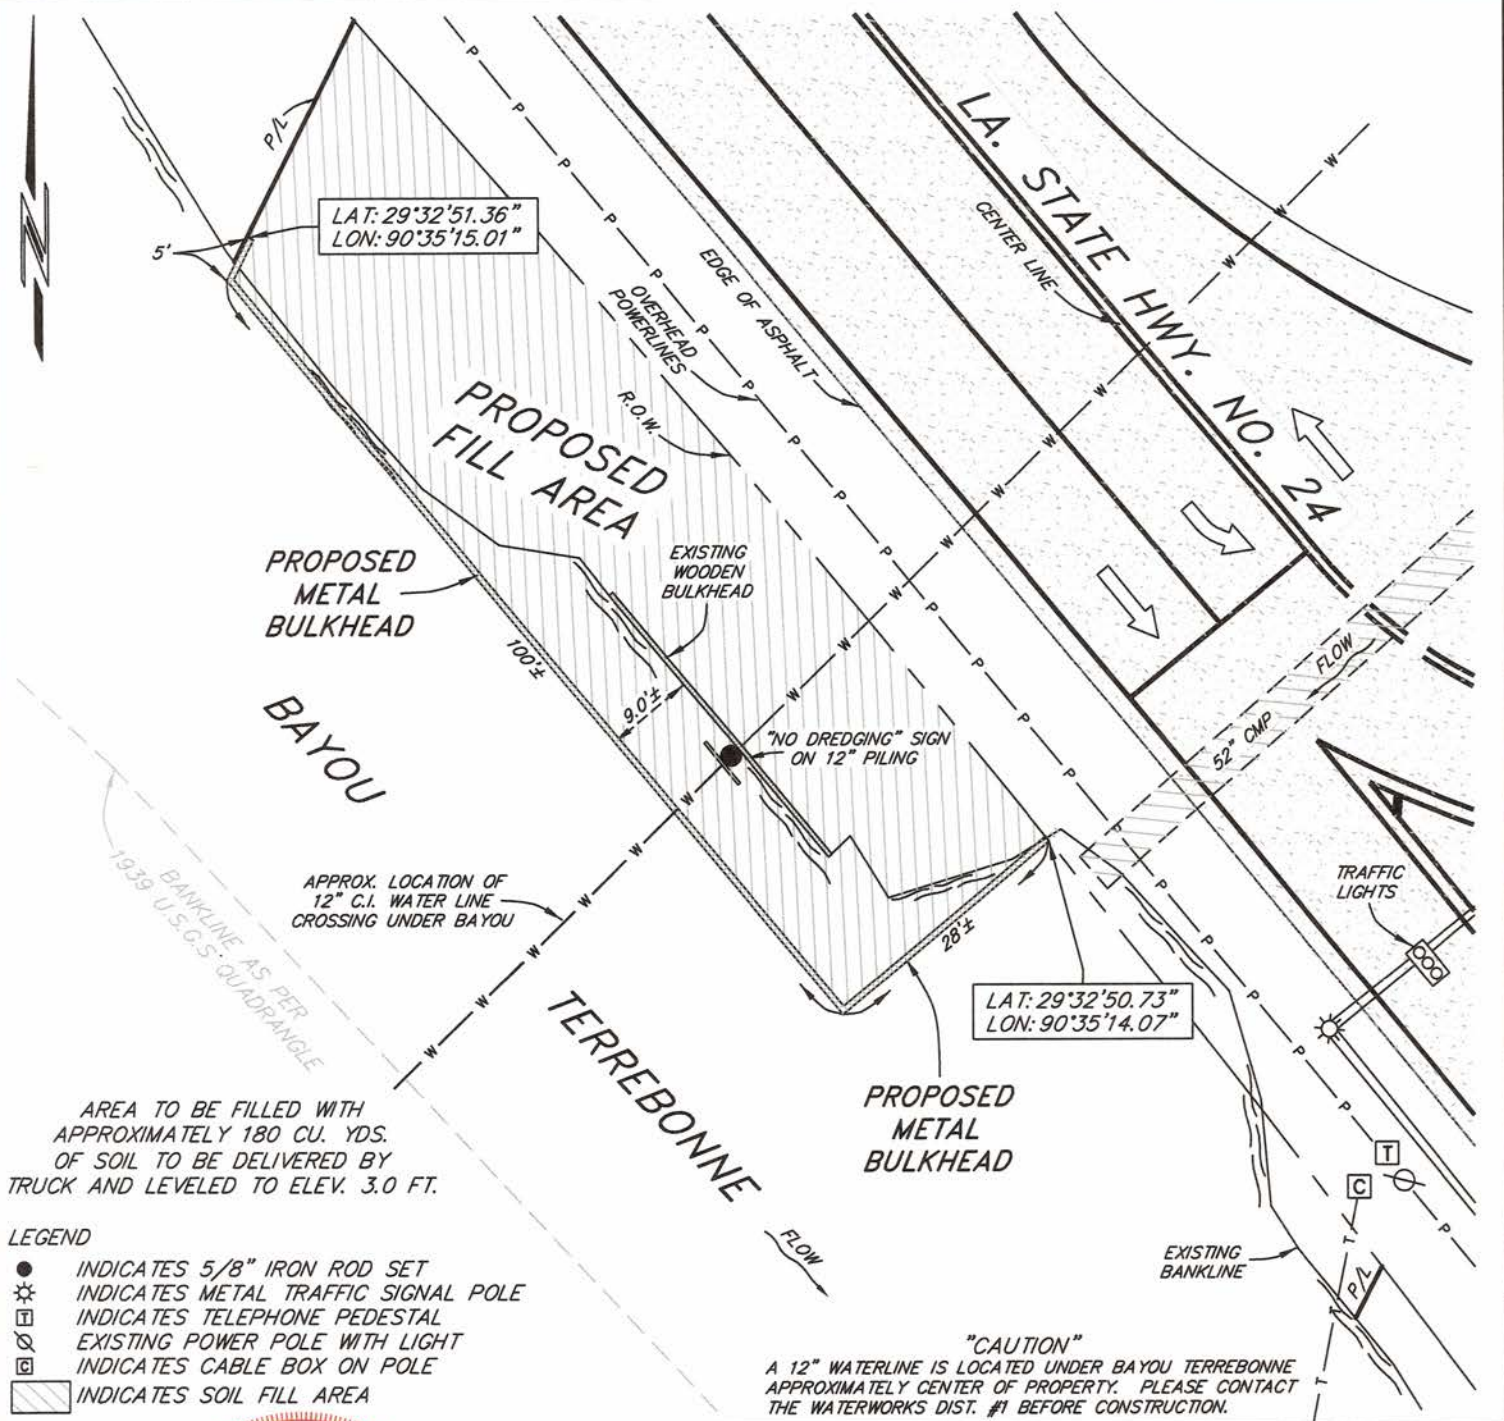

NO.	DATE	REVISION
"PLAN VIEW"		
RAYMOND W. VIGUERIE, JR.		
<p>PROPOSED BULKHEAD & SHORELINE REFURBISHMENT LOCATED IN SECTION 12, T17S-R18E KLONDYKE, TERREBONNE PARISH, LOUISIANA</p>		
<p>I CERTIFY THAT THIS SURVEY WAS DONE UNDER MY DIRECT SUPERVISION IN ACCORDANCE WITH THE MINIMUM STANDARDS OF PRACTICE FOR LAND SURVEYORS AND THAT THE ACCURACY STANDARDS ARE IN ACCORDANCE WITH CLASS "D" (RURAL) SURVEYS AS INDICATED IN THE ABOVE STANDARDS.</p>		
<p>Keneth L. Rembert, PLS — LAND SURVEYORS — 635 SCHOOL STREET, HOUMA, LOUISIANA 70360 (985) 879-2782 FAX - (985) 879-1641</p>		<p>GRAPHIC SCALE</p> <p>10' 0 20' 40'</p>
<p>Keneth L. Rembert, PLS — LAND SURVEYORS — 635 SCHOOL STREET, HOUMA, LOUISIANA 70360 (985) 879-2782 FAX - (985) 879-1641</p>		<p>SHEET 3 OF 6</p> <p>DRAWN BY: BM</p> <p>APPROVED BY: KLR</p> <p>SCALE: 1" = 20'</p> <p>DATE: 19 MAR 19</p> <p>JOB NUMBER: 18-565</p>
<p>FILE: VIGUERIE-BULKHEAD-PERMIT-KLONDYKE_18-565</p>		

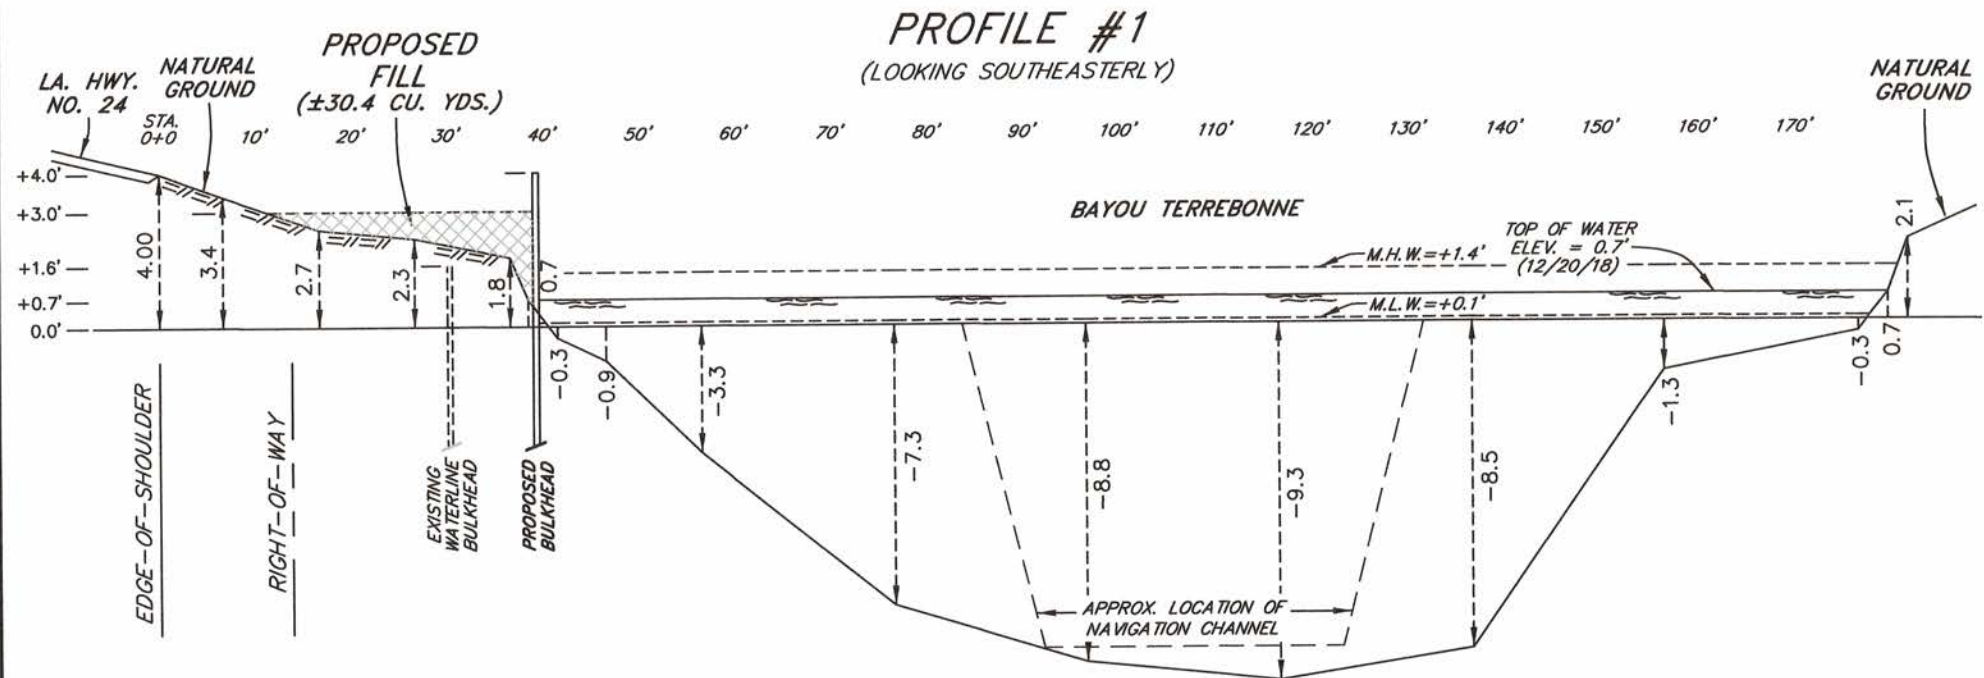

M.H.W. = +1.4'
M.L.W. = +0.1'

ALL SURVEY CONTROL IS US FEET, ESTABLISHED BY GPS OBSERVATIONS AND POST PROCESSED WITH NGS C4G USING GEOID 12B. THE VERTICAL DATUM IS NAVD '88 AND THE HORIZONTAL DATUM IS NAD 83, LOUISIANA SOUTH ZONE 1702.

AREA TO BE FILLED WITH
APPROXIMATELY 180 CU. YDS.
OF SOIL TO BE DELIVERED BY
TRUCK AND LEVELED TO ELEV. 3.0 FT.

LEGEND:

2.5 INDICATES GROUND AND
BAYOU BOTTOM ELEVATIONS
INDICATES SOIL FILL AREA

NO. DATE


REVISION

"PROFILES"

RAYMOND W. VIGUERIE, JR.

PROPOSED BULKHEAD &
SHORELINE REFRUBISHMENT
LOCATED IN SECTION 12, T17S-R18E
KLONDYKE, TERREBONNE PARISH, LOUISIANA

APPLICATION BY:
RAYMOND W. VIGUERIE, JR.
P.O. BOX 253
BOURG, LA 70343
Email: thelma@iwshipyard.com

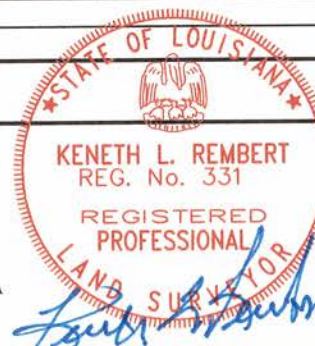

I CERTIFY THAT THIS SURVEY WAS
DONE UNDER MY DIRECT SUPERVISION
IN ACCORDANCE WITH THE MINIMUM
STANDARDS OF PRACTICE FOR LAND
SURVEYORS AND THAT THE ACCURACY
STANDARDS ARE IN ACCORDANCE WITH
CLASS "D" (RURAL) SURVEYS AS
INDICATED IN THE ABOVE STANDARDS.

I CERTIFY THAT THIS SURVEY WAS
DONE UNDER MY DIRECT SUPERVISION
IN ACCORDANCE WITH THE MINIMUM
STANDARDS OF PRACTICE FOR LAND
SURVEYORS AND THAT THE ACCURACY
STANDARDS ARE IN ACCORDANCE WITH
CLASS "D" (RURAL) SURVEYS AS
INDICATED IN THE ABOVE STANDARDS.

Keneth L. Rembert, PLS
LAND SURVEYORS
635 SCHOOL STREET, HOUMA, LOUISIANA 70360
(985) 879-2782 FAX - (985) 879-1641



GRAPHIC SCALE

VERTICAL: 1" = 5'

2.5' 0 5' 10'

HORIZONTAL: 1" = 20'

10' 0 20' 40'

FILE:

VIGUERIE-BULKHEAD-PERMIT-KLONDYKE_18-565

SHEET 4 OF 6


DRAWN BY: BM

APPROVED BY: KLR

SCALE: 1" = 5' & 1" = 20'

DATE: 19 MAR 19

JOB NUMBER: 18-565

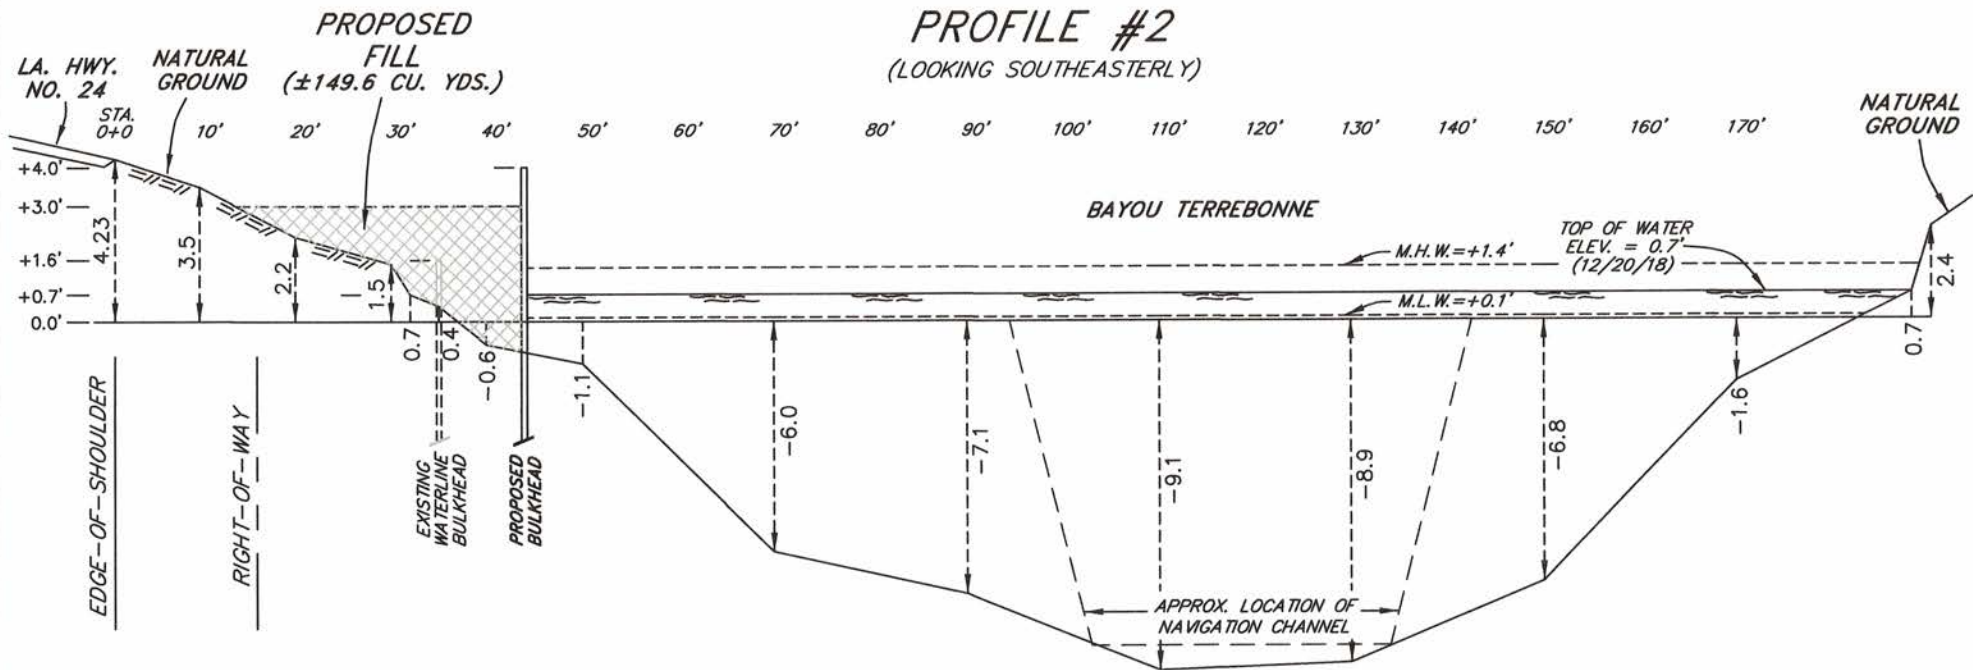

M.H.W. = +1.4'
M.L.W. = +0.1'

ALL SURVEY CONTROL IS US FEET, ESTABLISHED BY GPS OBSERVATIONS AND POST PROCESSED WITH NGS C4G USING GEOID 12B. THE VERTICAL DATUM IS NAVD '88 AND THE HORIZONTAL DATUM IS NAD 83, LOUISIANA SOUTH ZONE 1702.

AREA TO BE FILLED WITH
APPROXIMATELY 180 CU. YDS.
OF SOIL TO BE DELIVERED BY
TRUCK AND LEVELED TO ELEV. 3.0 FT.

LEGEND:

INDICATES GROUND AND
BAYOU BOTTOM ELEVATIONS

INDICATES SOIL FILL AREA

NO. DATE

REVISION

"PROFILES"

RAYMOND W. VIGUERIE, JR.

PROPOSED BULKHEAD &
SHORELINE REFURBISHMENT
LOCATED IN SECTION 12, T17S-R18E
KLONDYKE, TERREBONNE PARISH, LOUISIANA

APPLICATION BY:
RAYMOND W. VIGUERIE, JR.
P.O. BOX 253
BOURG, LA 70343
Email: thelma@iwshipyard.com



I CERTIFY THAT THIS SURVEY WAS
DONE UNDER MY DIRECT SUPERVISION
IN ACCORDANCE WITH THE MINIMUM
STANDARDS OF PRACTICE FOR LAND
SURVEYORS AND THAT THE ACCURACY
STANDARDS ARE IN ACCORDANCE WITH
CLASS "D" (RURAL) SURVEYS AS
INDICATED IN THE ABOVE STANDARDS.

I CERTIFY THAT THIS SURVEY WAS
DONE UNDER MY DIRECT SUPERVISION
IN ACCORDANCE WITH THE MINIMUM
STANDARDS OF PRACTICE FOR LAND
SURVEYORS AND THAT THE ACCURACY
STANDARDS ARE IN ACCORDANCE WITH
CLASS "D" (RURAL) SURVEYS AS
INDICATED IN THE ABOVE STANDARDS.

Keneth L. Rembert, PLS
LAND SURVEYORS —
635 SCHOOL STREET, HOUMA, LOUISIANA 70360
(985) 879-2782 FAX — (985) 879-1641



GRAPHIC SCALE

VERTICAL: 1" = 5'



HORIZONTAL: 1" = 20'



FILE:

VIGUERIE-BULKHEAD-PERMIT-KLONDYKE_18-565

SHEET 5 OF 6


DRAWN BY: BM

APPROVED BY: KLR

SCALE: 1" = 5' & 1" = 20'

DATE: 19 MAR 19

JOB NUMBER: 18-565

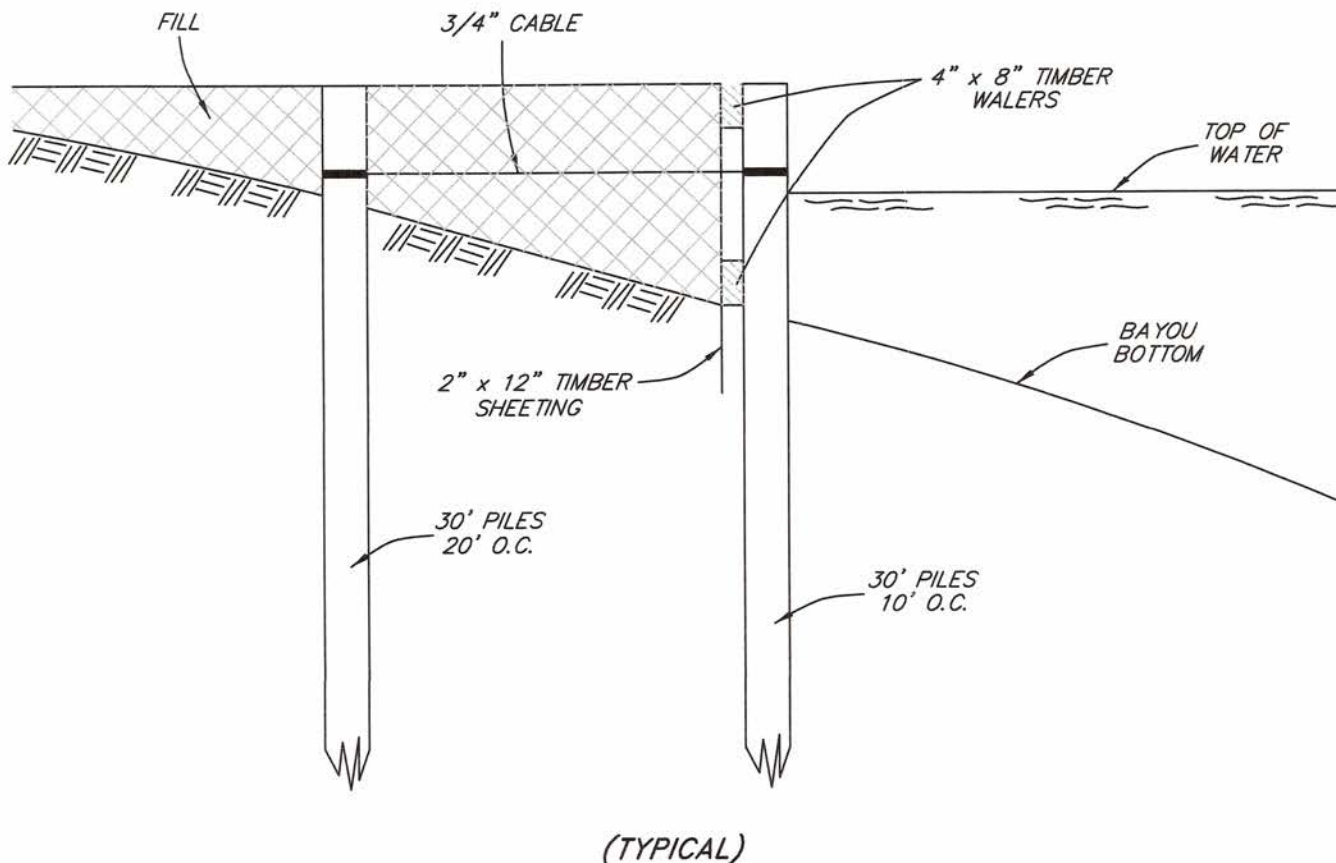

NO.	DATE	REVISION
-----	------	----------

KENETH L. REMBERT
REG. No. 331

"BULKHEAD DETAILS"

REGISTERED
PROFESSIONAL
LAND SURVEYOR

RAYMOND W. VIGUERIE, JR.

APPLICATION BY:
RAYMOND W. VIGUERIE, JR.
P.O. BOX 253
BOURG, LA 70343
Email: thelma@iwshipyard.com

PROPOSED BULKHEAD &
SHORELINE REFURBISHMENT
LOCATED IN SECTION 12, T17S-R18E
KLONDYKE, TERREBONNE PARISH, LOUISIANA

I CERTIFY THAT THIS SURVEY WAS
DONE UNDER MY DIRECT SUPERVISION
IN ACCORDANCE WITH THE MINIMUM
STANDARDS OF PRACTICE FOR LAND
SURVEYORS AND THAT THE ACCURACY
STANDARDS ARE IN ACCORDANCE WITH
CLASS "D" (RURAL) SURVEYS AS
INDICATED IN THE ABOVE STANDARDS.

Keneth L. Rembert, PLS
— LAND SURVEYORS —
635 SCHOOL STREET, HOUMA, LOUISIANA 70360
(985) 879-2782 FAX - (985) 879-1641



GRAPHIC SCALE



M.T.S.

SHEET	6	OF	6
DRAWN BY:	BM		
APPROVED BY:	KLR		
SCALE:	NTS		
DATE:	19 MAR 19		
JOB NUMBER:	18-565		

FILE: VIGUERIE-BULKHEAD-PERMIT-KLONDYKE_18-565