

# JOINT PUBLIC NOTICE

July 22, 2019

United States Army  
Corps of Engineers  
New Orleans District  
Regulatory Branch, ODR-E  
Room 280  
7400 Leake Avenue  
New Orleans, LA 70118-3651

(504) 862-1564

[Stephanie.L.Castaing@usace.army.mil](mailto:Stephanie.L.Castaing@usace.army.mil)

Project Manager  
Stephanie Castaing  
Permit Application Number  
MVN-2019-0411-EPP

State of Louisiana  
Department of Environmental Quality  
ATTN: Water Quality Certifications  
Post Office Box 4313  
Baton Rouge, LA 70821-4313

(225) 219-3225

Project Manager  
Elizabeth Hill  
WQC Application Number

WQC 190711-01

Interested parties are hereby notified that a permit application has been received by the New Orleans District of the U.S. Army Corps of Engineers pursuant to: [X] Section 10 of the Rivers and Harbors Act of March 3, 1899 (30 Stat. 1151; 33 USC 403); and/or [X] Section 404 of the Clean Water Act (86 Stat. 816; 33 USC 1344).

Application has also been made to the Louisiana Department of Environmental Quality, Water Quality Certifications, for a Water Quality Certification (WQC) in accordance with statutory authority contained in LRS30:2047 A(3), and provisions of Section 401 of the Clean Water Act (P.L.95-17).

## **DOCK AND WALKWAY ALONG BAYOU CASTINE IN ST. TAMMANY PARISH.**

**NAME OF APPLICANT:** David Rathe, c/o Lamulle Construction, LLC, Attn: James Rousselle, 4978 Pontchartrain Drive, Slidell, Louisiana 70458.

**LOCATION OF WORK:** Project site is located along Bayou Castine, at 723 Molitar Street, Mandeville, Louisiana, in St. Tammany Parish, as shown on the attached drawings.

Latitude: 30.351611 Longitude: -90.044611

Hydrologic Unit Codes: 08090201, Liberty Bayou-Tchefuncta

**CHARACTER OF WORK:** Install and maintain a 36' x 6' walkway with attached 10' x 20' dock associated with future residence. Trees shall be cleared via hand tools and a 64' x 8' matting shall be temporarily installed for access. Also, work shall be conducted from the waterway. The applicant has stated that no jurisdictional wetlands will be permanently impacted; therefore, compensatory mitigation has not been proposed.

The comment period for the Department of the Army Permit and the Louisiana Department of Environmental Quality WQC will close **20 days** from the date of this joint public notice. Written comments, including suggestions for modifications or objections to the proposed work, stating reasons thereof, are being solicited from anyone having interest in this permit and/or this WQC request and must be mailed so as to be received before or by the last day of the comment period. Letters concerning the Corps of Engineers permit application must reference the applicant's name and the Permit Application Number, and be mailed to the Corps of Engineers at the address above, **ATTENTION: REGULATORY BRANCH**. Similar letters concerning the Water Quality Certification must reference the applicant's name and the WQC Application number and be mailed to the Louisiana Department of Environmental Quality at the address above. Individuals or parties may request an extension of time in which to comment on the proposed work by writing or e-mailing the Corps of Engineers Project Manager listed above. Any request must be specific and substantively supportive of the requested extension, and received by this office prior to the end of the initial comment period. The Section Chief will review the request and the requestor will be promptly notified of the decision to grant or deny the request. If granted, the time extension will be continuous to the initial comment period and, inclusive of the initial comment period, will not exceed a total of 30 calendar days.

The application for this proposed project is on file with the Louisiana Department of Environmental Quality and may be examined during weekdays between 8:00 a.m. and 4:30 p.m. Copies may be obtained upon payment of costs of reproduction.

### **Corps of Engineers Permit Criteria**

The decision whether to issue a permit will be based on an evaluation of the probable impacts, including cumulative impacts of the proposed activity on the public interest. That decision will reflect the national concern for both protection and utilization of important resources. The benefit which reasonably may be expected to accrue from the proposal must be balanced against its reasonably foreseeable detriments. All factors which may be relevant to the proposal will be considered including the cumulative effects thereof; among those are conservation, economics, aesthetics, general environmental concerns, wetlands, historic properties, fish and wildlife values, flood hazards, floodplain values, land use, navigation, shoreline erosion and accretion, recreation, water supply and conservation, water quality, energy needs, safety, food and fiber production, mineral needs, considerations of property ownership and, in general, the needs and welfare of the people.

The U.S. Army Corps of Engineers is soliciting comments from the public, federal, state, and local agencies and officials, Indian Tribes, and other interested parties in order to consider and evaluate the impacts of this proposed activity. Any comments received will be considered by the U.S. Army Corps of Engineers to determine whether to make, modify, condition, or deny a permit for this proposal. To make this decision, comments are used to assess impacts on endangered species, historic properties, water quality, general environmental effects, and other public interest factors listed above. Comments are used in the preparation of an Environmental Assessment and/or an Environmental Impact Statement pursuant to the National Environmental Policy Act. Comments are also used to determine the need for a public hearing and to determine the overall public interest of the proposed activity.

The New Orleans District is unaware of properties listed on the National Register of Historic Places near the proposed work. The possibility exists that the proposed work may damage or destroy presently unknown archeological, scientific, prehistorical, historical sites, or data. Issuance of this public notice solicits input from the State Archeologist and State Historic Preservation Officer regarding potential impacts to cultural resources.

The New Orleans District has determined that the proposed project will have no effect on any listed species based on the Standard Local Operating Procedure for Endangered Species of Louisiana (SLOPES), dated October 22, 2014, between the U.S. Army Corps of Engineers and U.S. Fish and Wildlife Service, Ecological Services Office.

Our initial finding is that the proposed work would not affect any species, nor affect any habitat designated as critical to the survival and recovery of such species, listed as endangered by the U.S. Department of Commerce.

This notice initiates the Essential Fish Habitat (EFH) consultation requirements of the Magnuson-Stevens Fishery Conservation and Management Act. The applicant's proposal would result in the destruction or alteration of 0.0 acres of EFH utilized by various life stages of red drum and penaeid shrimp. Our initial determination is that the proposed action would not have a substantial adverse impact on EFH or federally managed fisheries in the Gulf of Mexico. Our final determination relative to project impacts and the need for mitigation measures is subject to review by and coordination with the National Marine Fisheries Service.

If the proposed work involves deposits of dredged or fill material into navigable waters, the evaluation of the probable impacts will include the application of guidelines established by the Administrator of the Environmental Protection Agency. Also, a certification that the proposed activity will not violate applicable water quality standards will be required from the Department of Environmental Quality, Water Quality Certifications, before a permit is issued.


Any person may request, in writing, within the comment period specified in this notice, that a public hearing be held to consider this application. Requests for public hearings shall state, with particularity, the reasons for holding a public hearing.

The applicant has certified that the proposed activity described in the application complies with and will be conducted in a manner that is consistent with the Louisiana Coastal Resources Program. The Department of the Army permit will not be issued unless the applicant received approval or a waiver of the Coastal Use Permit by the Department of Natural Resources.

You are requested to communicate the information contained in this notice to any other parties whom you deem likely to have interest in the matter.

Michael V. Farabee  
Chief, Eastern Evaluation Section

Enclosure

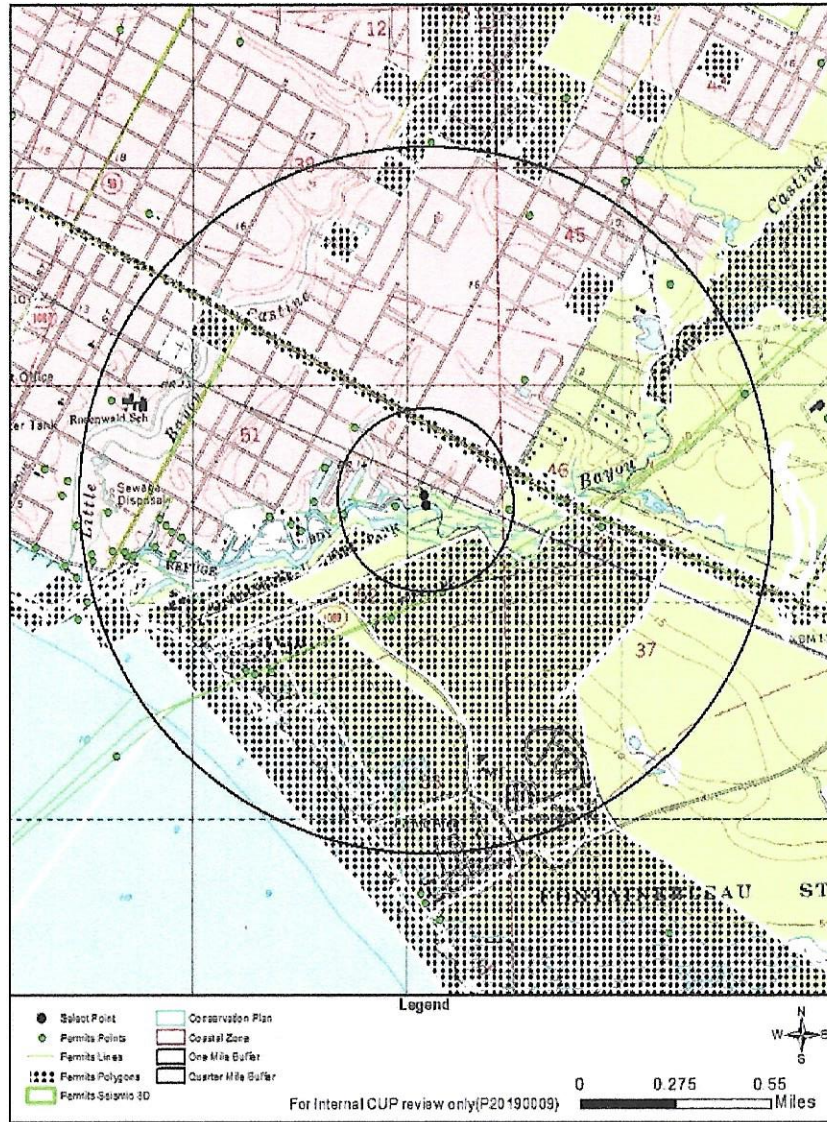

project 1318  
 date 3.7.19  
 revisions 3.20.19  
 3.28.19  
 3.28.19




**Plazza Architecture Planning APAC**  
 Mandeville Louisiana

P.A.P. © 2019

~ **Rathe Residence** ~  
 723 Molitor Street  
 Mandeville, Louisiana

sheet  
**A2.1**  
 of

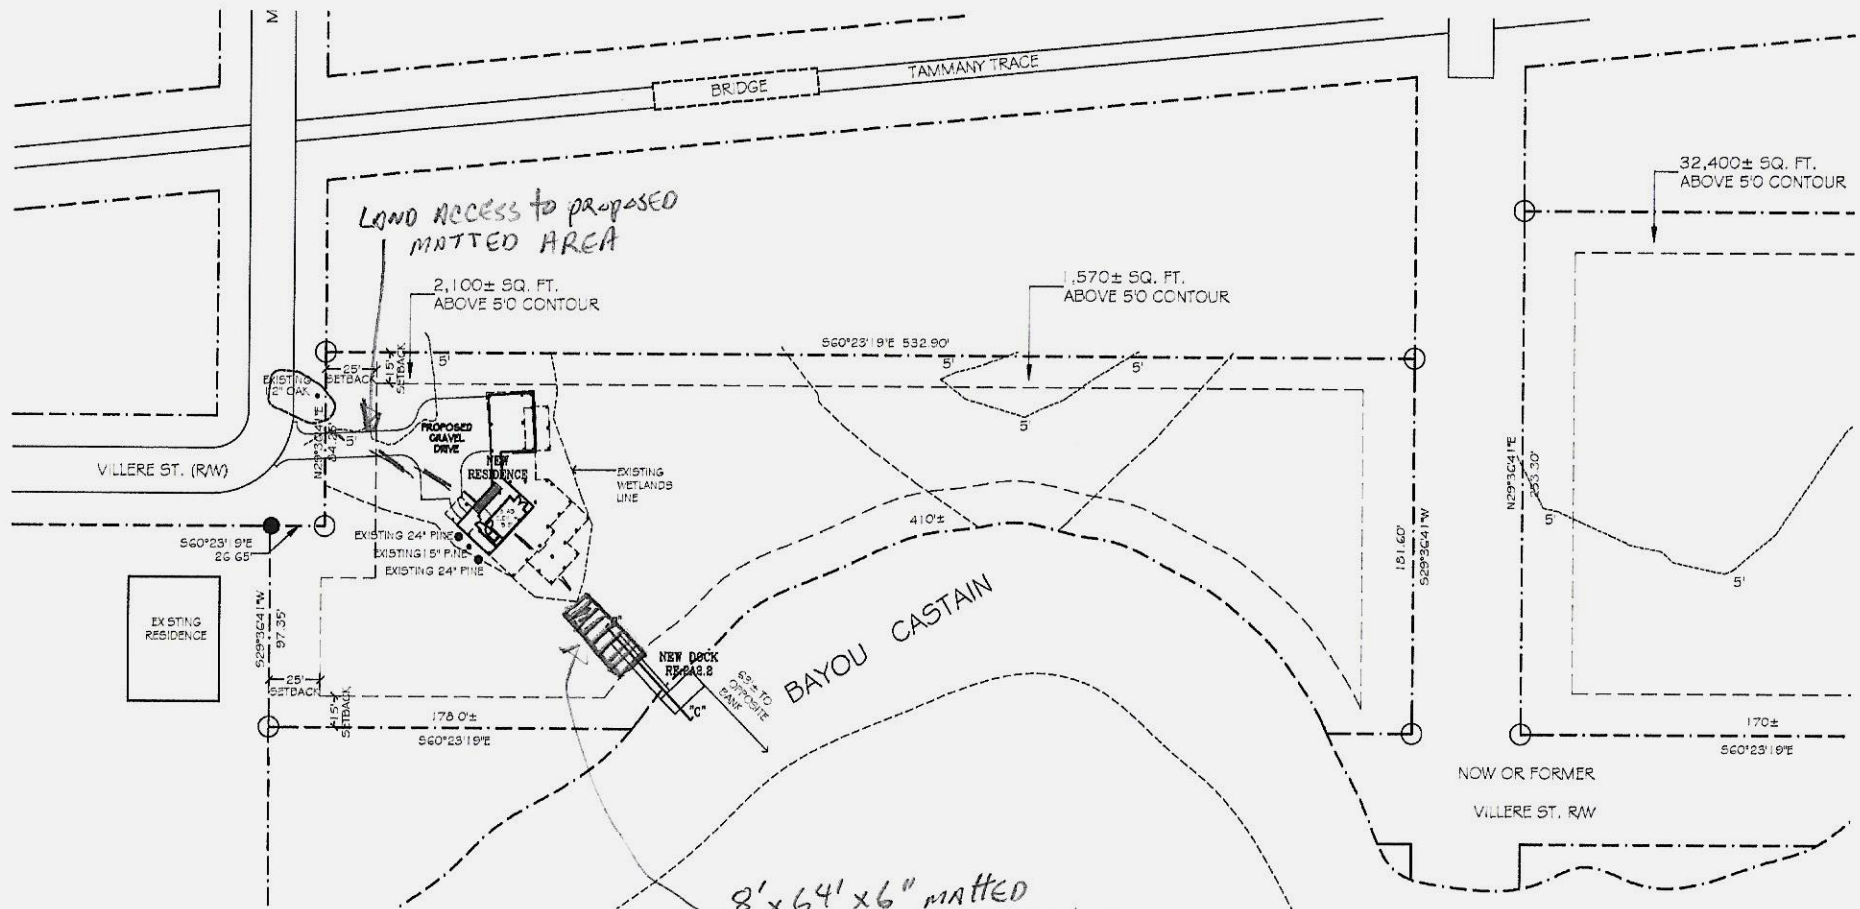

EXISTING RESIDENCE


Land Access to proposed matted area

2,100± SQ. FT. ABOVE 5'0 CONTOUR


1,570± SQ. FT. ABOVE 5'0 CONTOUR

32,400± SQ. FT. ABOVE 5'0 CONTOUR

8'x64'x6" matted area for site access  
 HAND TOOLS WILL BE USED FOR TREE CLEARING, IF NECESSARY.

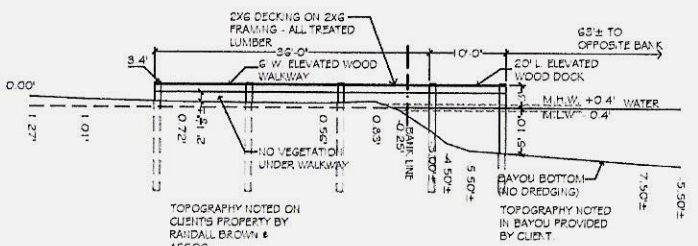

3. DOCK SECTION: C-C  
 SCALE: 1/8" = 1'-0"

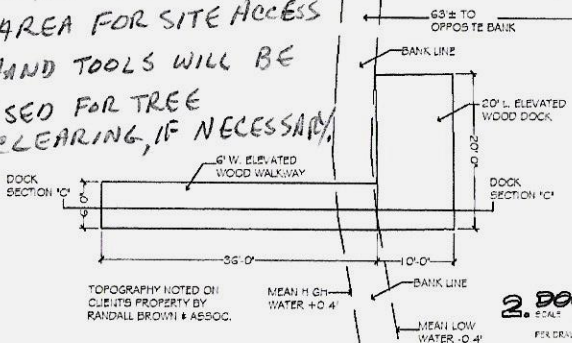

2. DOCK PLAN  
 SCALE: 1/8" = 1'-0"  
 PER DRAWING BY RANDALL BROWN & ASSOCIATES

1. SITE PLAN - PARCEL IN SQUARE 100

SCALE: 1" = 50.0'

THIS SITE PLAN WAS BASED ON A SURVEY BY RANDALL BROWN & ASSOCIATES 225 W. CAUSEWAY APPROACH MANDEVILLE, LA 70448 985-624-5565

NOTE: BAYOU CASTAIN & TAMMANY TRACE OVERLAID USING GOOGLE EARTH PRO

REVISED 8-24-2015

REFERENCE: SURVEYSKETCH BY WILLIAM H. DOBSON, C.E. N.O. DATE ON SURVEY

LOT INFORMATION  
 A PORTION OF SQUARED 100 & 99 TOWN OF MANDEVILLE CITY OF MANDEVILLE ST. TAMMANY PARISH, LOUISIANA

Project	1318
date	3.7.19
revisions	3.20.19 3.25.19 3.26.19

Plaza Architecture Planning APAC  
 Mandeville Louisiana


P.A.P. © 2019

~ Rathe Residence ~  
 723 Molitor Street  
 Mandeville, Louisiana

sheet  
 A2.2  
 of

LAND ACCESS SITE

8'x64'x6" matted area  
 IF NECESSARY, USE  
 HAND TOOLS FOR TREE  
 CLEARING.

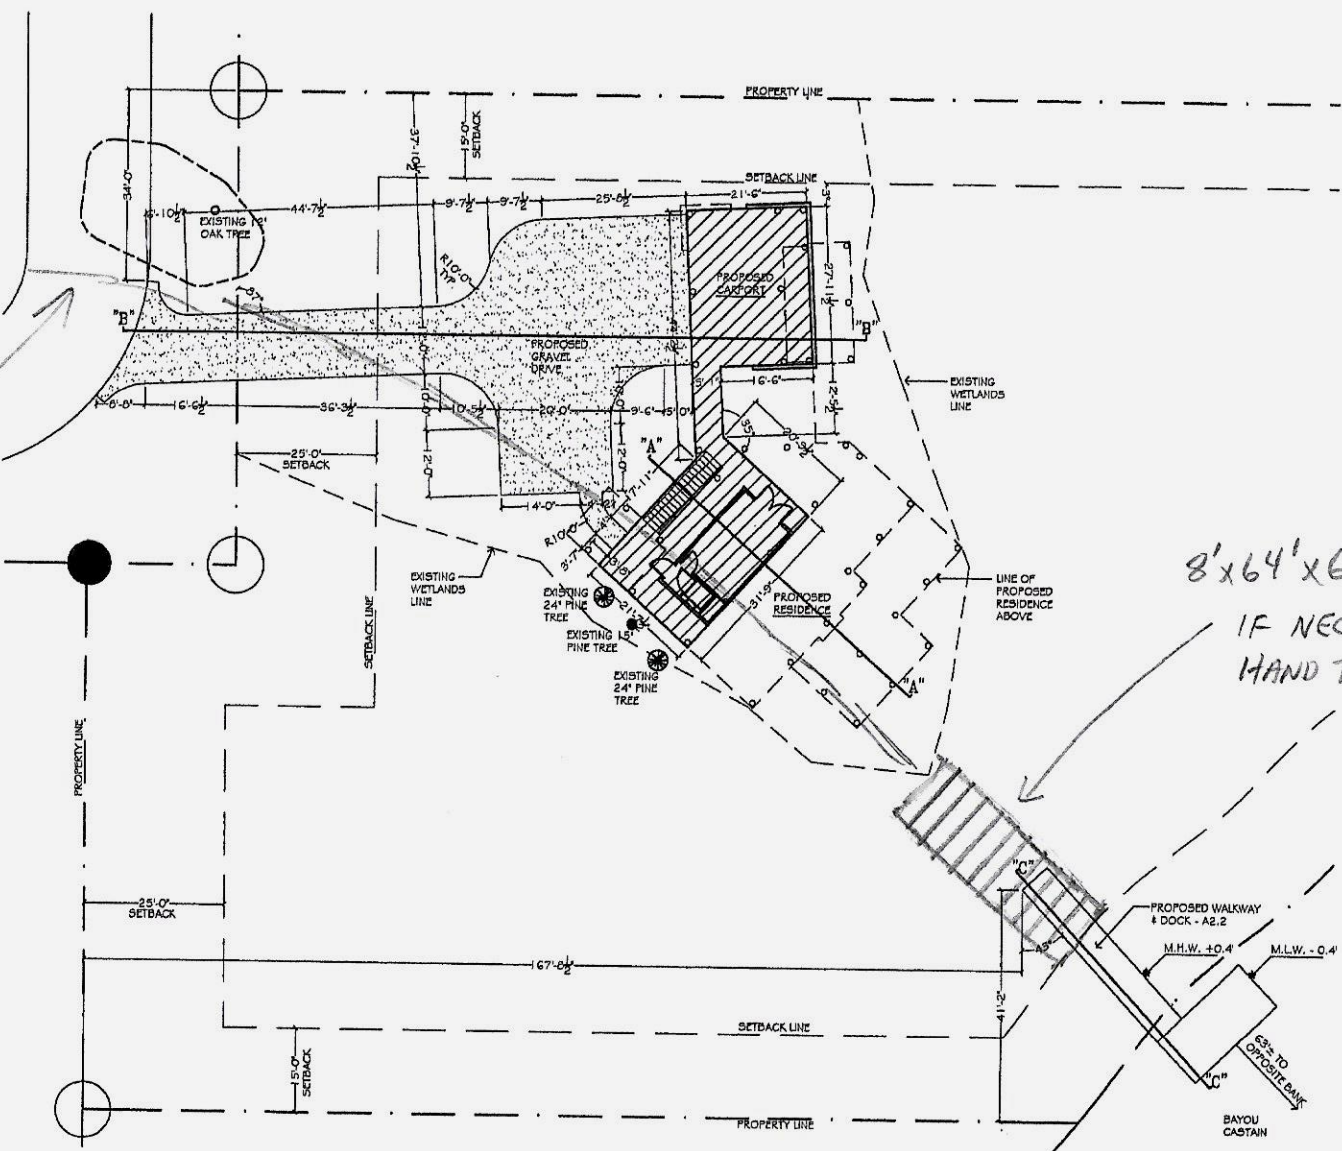

**LEGEND**

- GRAVEL/CRUSHED STONE  
AREA = 2,280 S.F.
- CONCRETE  
AREA = 1,357 S.F.

**1 SITE PLAN**

SCALE: 3/32" = 1'-0"

project	1318
date	3.7.18
revisions	0.20.18
	3.25.18
	3.28.18




**Piazza Architecture Planning APAC**  
 Mandeville, Louisiana

P.A.P. © 2018

~ **Rathe Residence** ~  
 723 Molitor Street  
 Mandeville, Louisiana

sheet  
**A2.3**

of

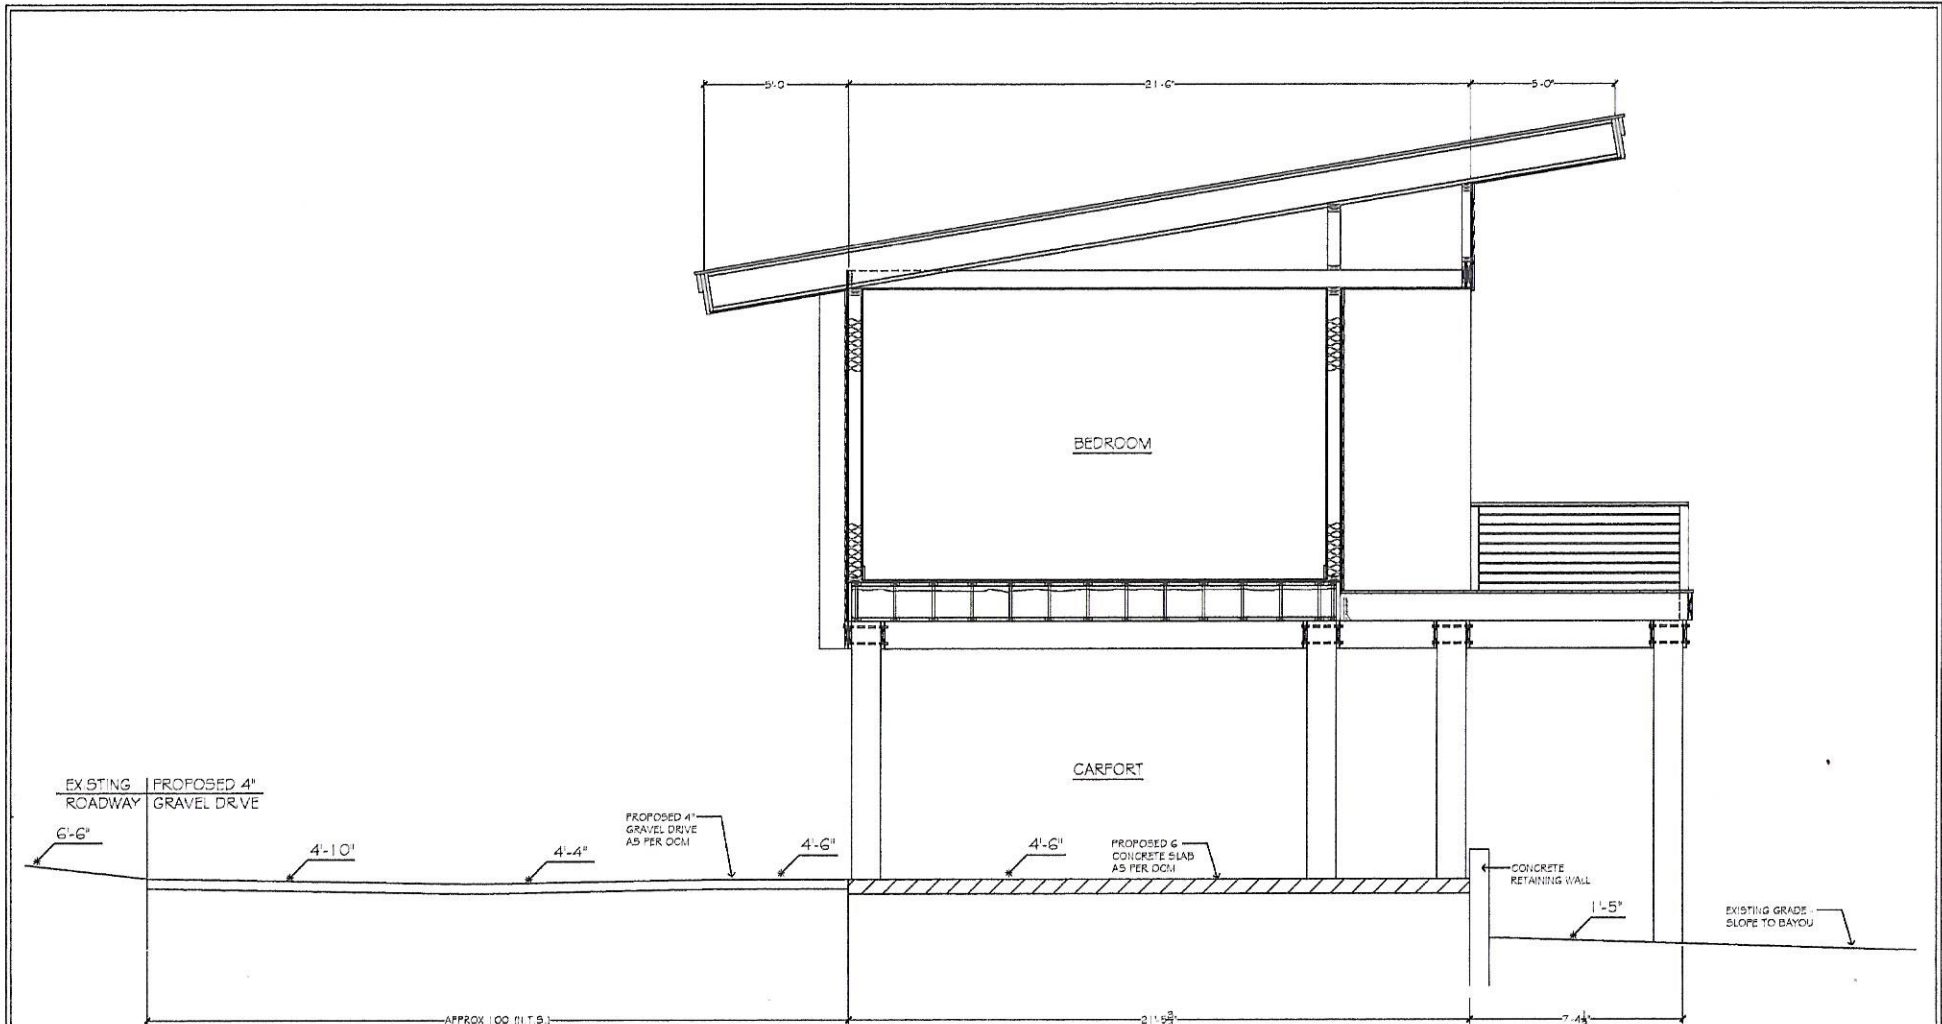

1. HOUSE SECTION: B-B  
SCALE: 1/2" = 1'-0"

LEGEND	
	GRAVEL/CRUSHED STONE
	CONCRETE

SEE SHEET A1.2 FOR FULL NOTES

project 1318  
date 3.7.19  
revisions 3.20.19  
3.23.19




Piazza Architecture Planning APAC  
Mandeville, Louisiana

P.A.P. © 2019

~ Rathe Residence ~  
723 Molitor Street  
Mandeville, Louisiana

sheet  
A11.2  
of

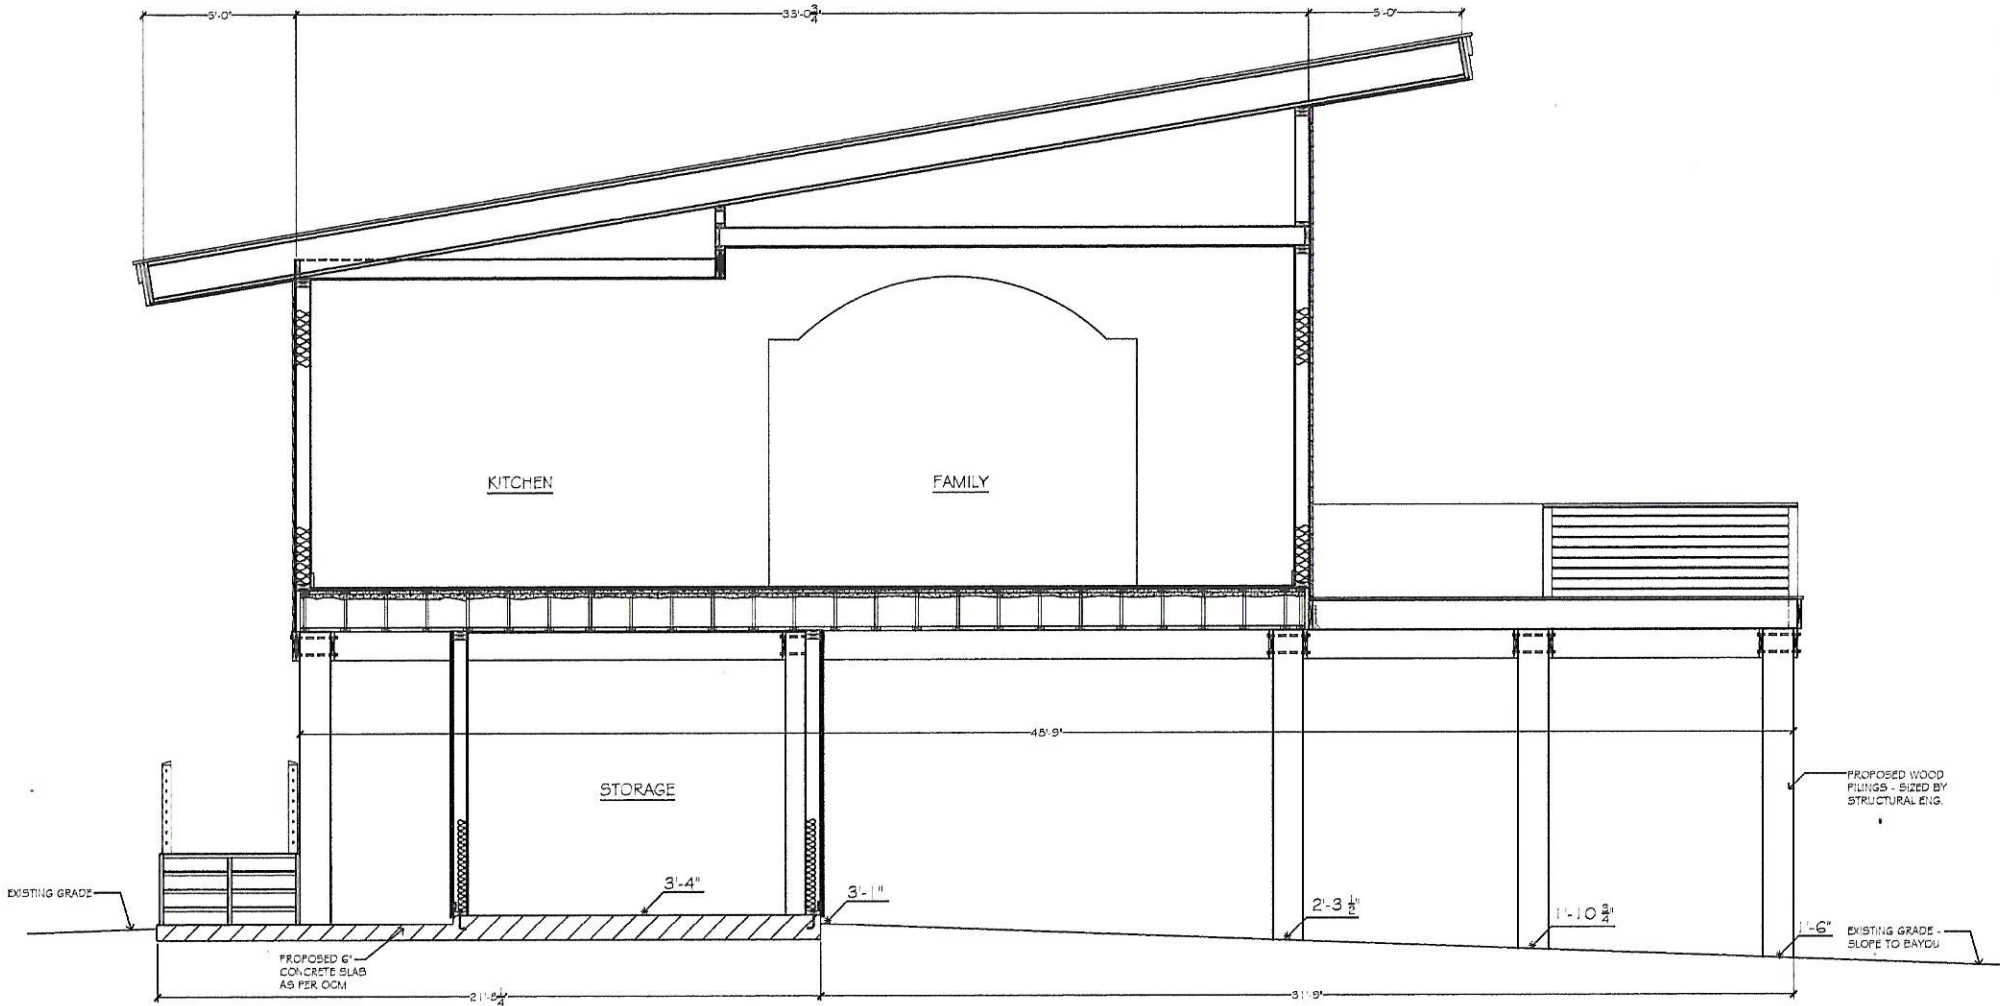

1 HOUSE SECTION: A-A  
SCALE: 1/4" = 1'-0"

	GRAVEL/CRUSHED STONE
	CONCRETE

SEE SHEET A.1.2 FOR FULL NOTES

project 1918  
date 3.7.19  
revisions 3.20.19  
3.25.19  
3.28.19



Plaza Architecture Planning APAC  
Mandeville Louisiana

P.A.P. © 2019

~ Rathe Residence ~  
723 Molitor Street  
Mandeville, Louisiana

sheet  
A11.1

of