



DEPARTMENT OF THE ARMY
U.S. ARMY CORPS OF ENGINEERS, NEW ORLEANS DISTRICT
7400 LEAKE AVE
NEW ORLEANS, LA 70118-3651

April 1, 2024

Regulatory Division
Western Evaluation Branch

Project Manager:
Michael H. Herrmann Jr.
(504) 862-1954
michael.h.herrmann@usace.army.mil

Application #: MVN-2022-01198-WLL

PUBLIC NOTICE

Interested parties are hereby notified that a permit application has been received by the New Orleans District of the U.S. Army Corps of Engineers pursuant to: [] Section 10 of the Rivers and Harbors Act of March 3, 1899 (30 Stat. 1151; 33 USC 403); and/or [**X**] Section 404 of the Clean Water Act (86 Stat. 816; 33 USC 1344), and/or [] Section 14 of the Rivers and Harbors Act of 1899 (33 U.S.C. Section 408).

PROPOSED SOLAR FARM AND APPURTENANT STRUCTURES IN BEAUREGARD PARISH

NAME OF APPLICANT: Singer Solar, LLC, c/o: HYDRIK, ATTN: Michael J. Henry, 2323 Highway 190 E, Suite 2, Hammond, LA 70401.

LOCATION OF WORK: Located in Beauregard Parish, within Deridder, Louisiana, (30.7019, -93.3353), as shown within the attached drawings. (Hydrologic Unit Code 08080205, Calcasieu Watershed)

CHARACTER OF WORK: Clear, grade and deposit fill for the purpose of constructing a 200 megawatt solar project in Beauregard Parish. The project will be located on a 2,661-acre tract of land located in the City of Deridder, LA and will permanently impact 11.42 acres of degraded pine plantation wetlands and 3.14 acres of bottomland hardwoods through fill and construction of access roads and structures; and permanently convert 976.17 acres of wetland pine plantation habitat and 4.56 acres of bottomland hardwoods to herbaceous habitat through mechanized clearing and installation of solar panels and appurtenances. Fill operations will include the deposition of approximately 59,100 cubic yards of earthen material into wetlands, as foundation for access roads, switchyard and a substation. If a Department of the Army permit is found to be in the public interest, the applicant has proposed to mitigate unavoidable wetland impacts by purchasing credits at an approved and acceptable mitigation bank within the N.O. District.

The comment period on the requested Department of the Army Permit will close **20 days** from the date of this public notice. Written comments, including suggestions for modifications or objections to the proposed work, stating reasons thereof, are being solicited from anyone having interest in this permit request, and must be submitted so as to be received before or by the last day of the comment period. Letters and/or comments concerning the subject permit application must reference the Applicant's Name and the Permit Application Number and can be preferably emailed to the Corps of Engineer's project manager listed above or forwarded to the Corps of Engineers at the address above, **ATTENTION: REGULATORY DIVISION, RGW, Michael H. Herrmann Jr.** Individuals or parties may also request an extension of time in which to comment on the proposed work by mail or preferably by emailing the specified project manager listed above. Any request for an extension of time to comment must be specific and substantively supportive of the requested extension and received by this office prior to the end of the initial comment period. The Branch Chief will review the request and the requester will be promptly notified of the decision to grant or deny the request. If granted, the time extension will be continuous and inclusive of the initial comment period and will not exceed a total of 30 calendar days. This public notice is also available for review online at <https://go.usa.gov/xennJ>

Corps of Engineers Permit Criteria

The decision whether to issue a permit will be based on an evaluation of the probable impacts, including cumulative impacts of the proposed activity on the public interest. That decision will reflect the national concern for both protection and utilization of important resources. The benefit which reasonably may be expected to accrue from the proposal must be balanced against its reasonably foreseeable detriments. All factors which may be relevant to the proposal will be considered including the cumulative effects thereof; among those are conservation, economics, aesthetics, general environmental concerns, wetlands, historic properties, fish and wildlife values, flood hazards, floodplain values, land use, navigation, shoreline erosion and accretion, recreation, water supply and conservation, water quality, energy needs, safety, food and fiber production, mineral needs, considerations of property ownership and, in general, the needs and welfare of the people.

The U.S. Army Corps of Engineers is soliciting comments from the public, federal, state, and local agencies and officials, Indian Tribes, and other interested parties in order to consider and evaluate the impacts of this proposed activity. Any comments received will be considered by the U.S. Army Corps of Engineers to determine whether to make, modify, condition, or deny a permit for this proposal. To make this decision, comments are used to assess impacts on endangered species, historic properties, water quality, general environmental effects, and other public interest factors listed above. Comments are used in the preparation of an Environmental Assessment and/or an Environmental Impact Statement pursuant to the National Environmental Policy Act. Comments are also used to determine the need for a public hearing and to determine the overall public interest of the proposed activity.

The New Orleans District is presently unaware of properties listed on the National Register of Historic Places at or near the proposed work but is pending further review in accordance with the National Historic Preservation Act. The possibility exists that the proposed work may damage or destroy presently unknown archeological, scientific, prehistorical, historical sites, or data. As deemed necessary, copies of this public notice will be sent to the State Archeologist, State Historic Preservation Officer (SHPO), and federally listed tribes regarding potential impacts to cultural resources. A Phase I Cultural Resources Survey has been conducted for the project site and is currently being reviewed by the Louisiana SHPO.

Our initial finding is that the proposed work would neither affect any species listed as endangered by the U.S. Departments of Interior or Commerce, nor affect any habitat designated as critical to the survival and recovery of any endangered species. The applicant submitted a completed T&E assessment with their application. Based on the applicant's provided Information Planning and Consultation (IPaC) assessment for Endangered Species in Louisiana, as signed on January 27, 2020, between the U.S. Army Corps of Engineers, New Orleans and the U.S. Fish and Wildlife Service, it has been determined that the project would have no effect to any listed species.


If the proposed work involves deposits of dredged or fill material into navigable waters, the evaluation of the probable impacts will include the application of guidelines established by the Administrator of the Environmental Protection Agency. *Also, a certification that the proposed activity will not violate applicable water quality standards will be required from the Louisiana Department of Environmental Quality before a Department of the Army permit could be issued.*

Any person may request within the comment period specified in this notice, that a public hearing be held to consider this application. Requests for public hearings shall state with particularity, the reasons for holding a public hearing, and can be preferably emailed to the USACE project manager listed above or mailed to the address listed above.


You are invited to communicate the information contained in this notice to any other parties whom you deem likely to have interest in the matter.

Darrell S. Barbara
Chief, Western Evaluation Branch
Regulatory Division

Enclosures

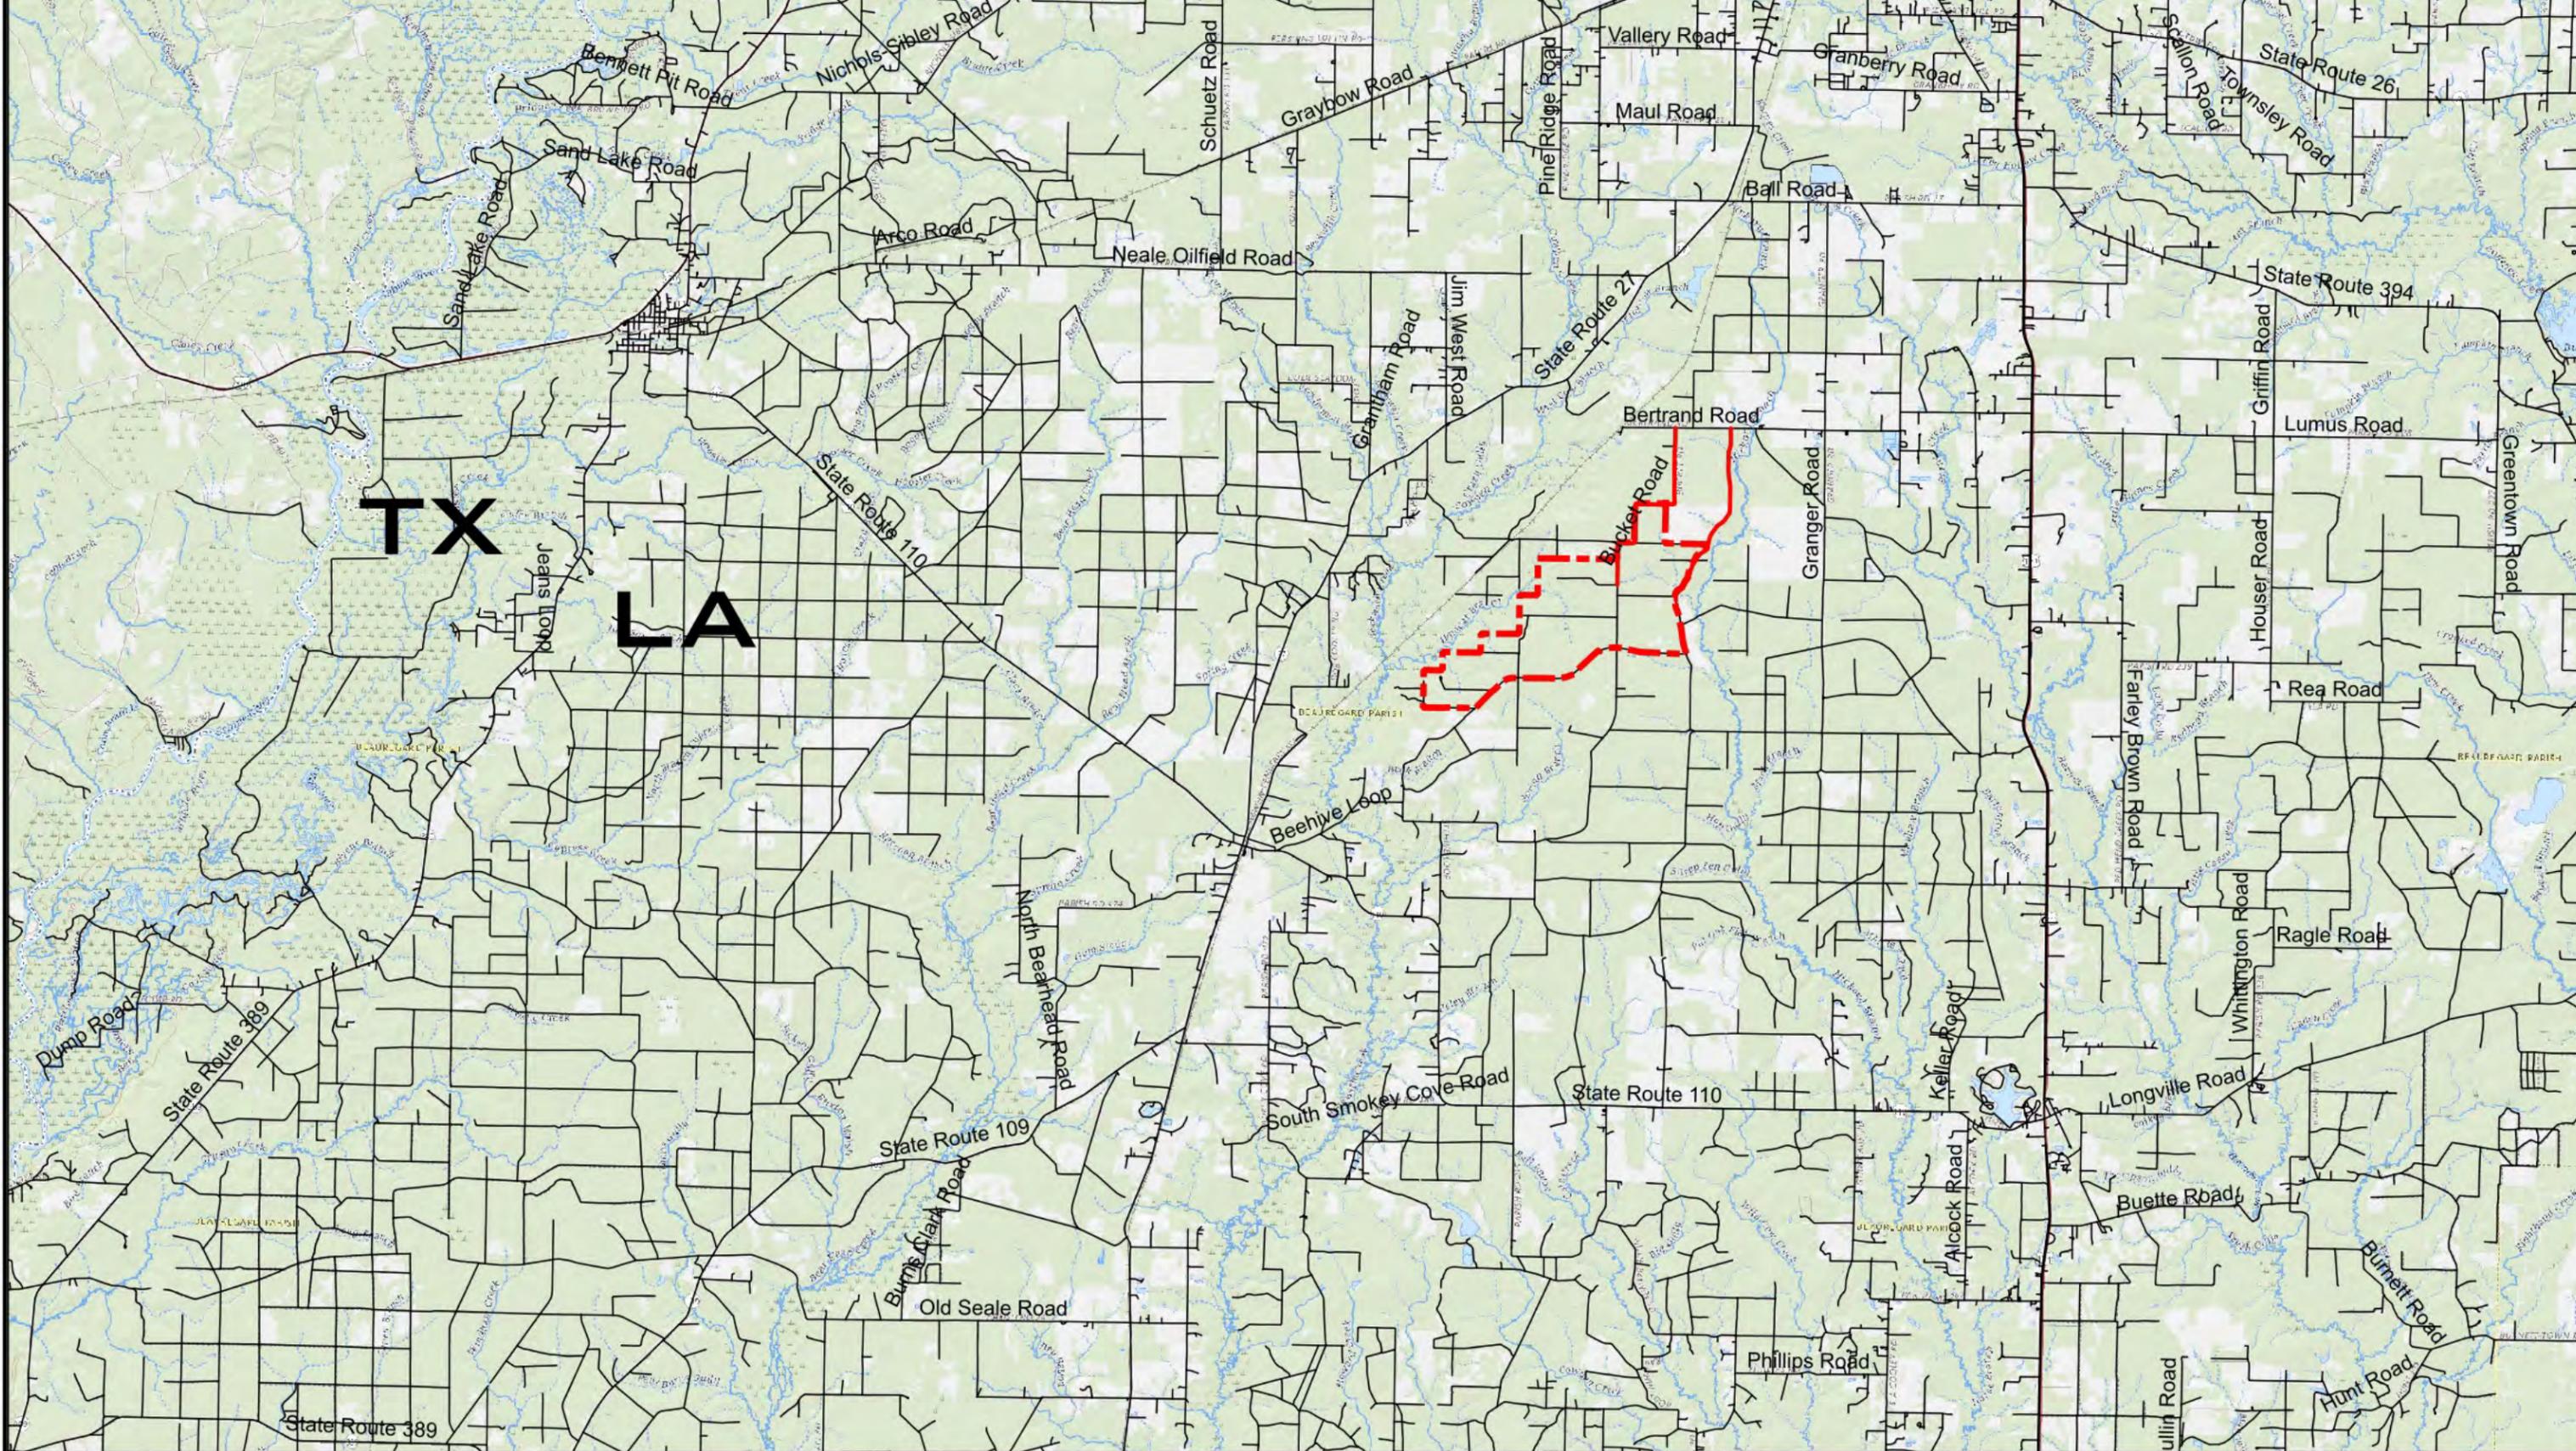

~2,706.78 ACRES
 SINGER SOLAR
 BEAUREGARD PARISH
 DERIDDER, LA
 NAD 83, LA SOUTH (USFT) EPSG:3452
 SITE CENTER: 30.70193 , -93.33532

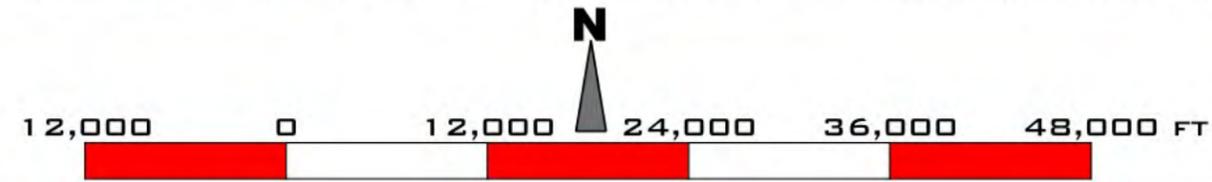


SINGER SOLAR, L.L.C.
VICINITY MAP


FIGURE 1A
 HF:23139ABC "SINGER"
 DATE:REV 031224



PLEASE NOTE: MAP DATA IS FOR REFERENCE ONLY. THIS IS NOT A LEGAL SURVEY OR CORPS APPROVED JD AND SHOULD NOT BE USED AS SUCH

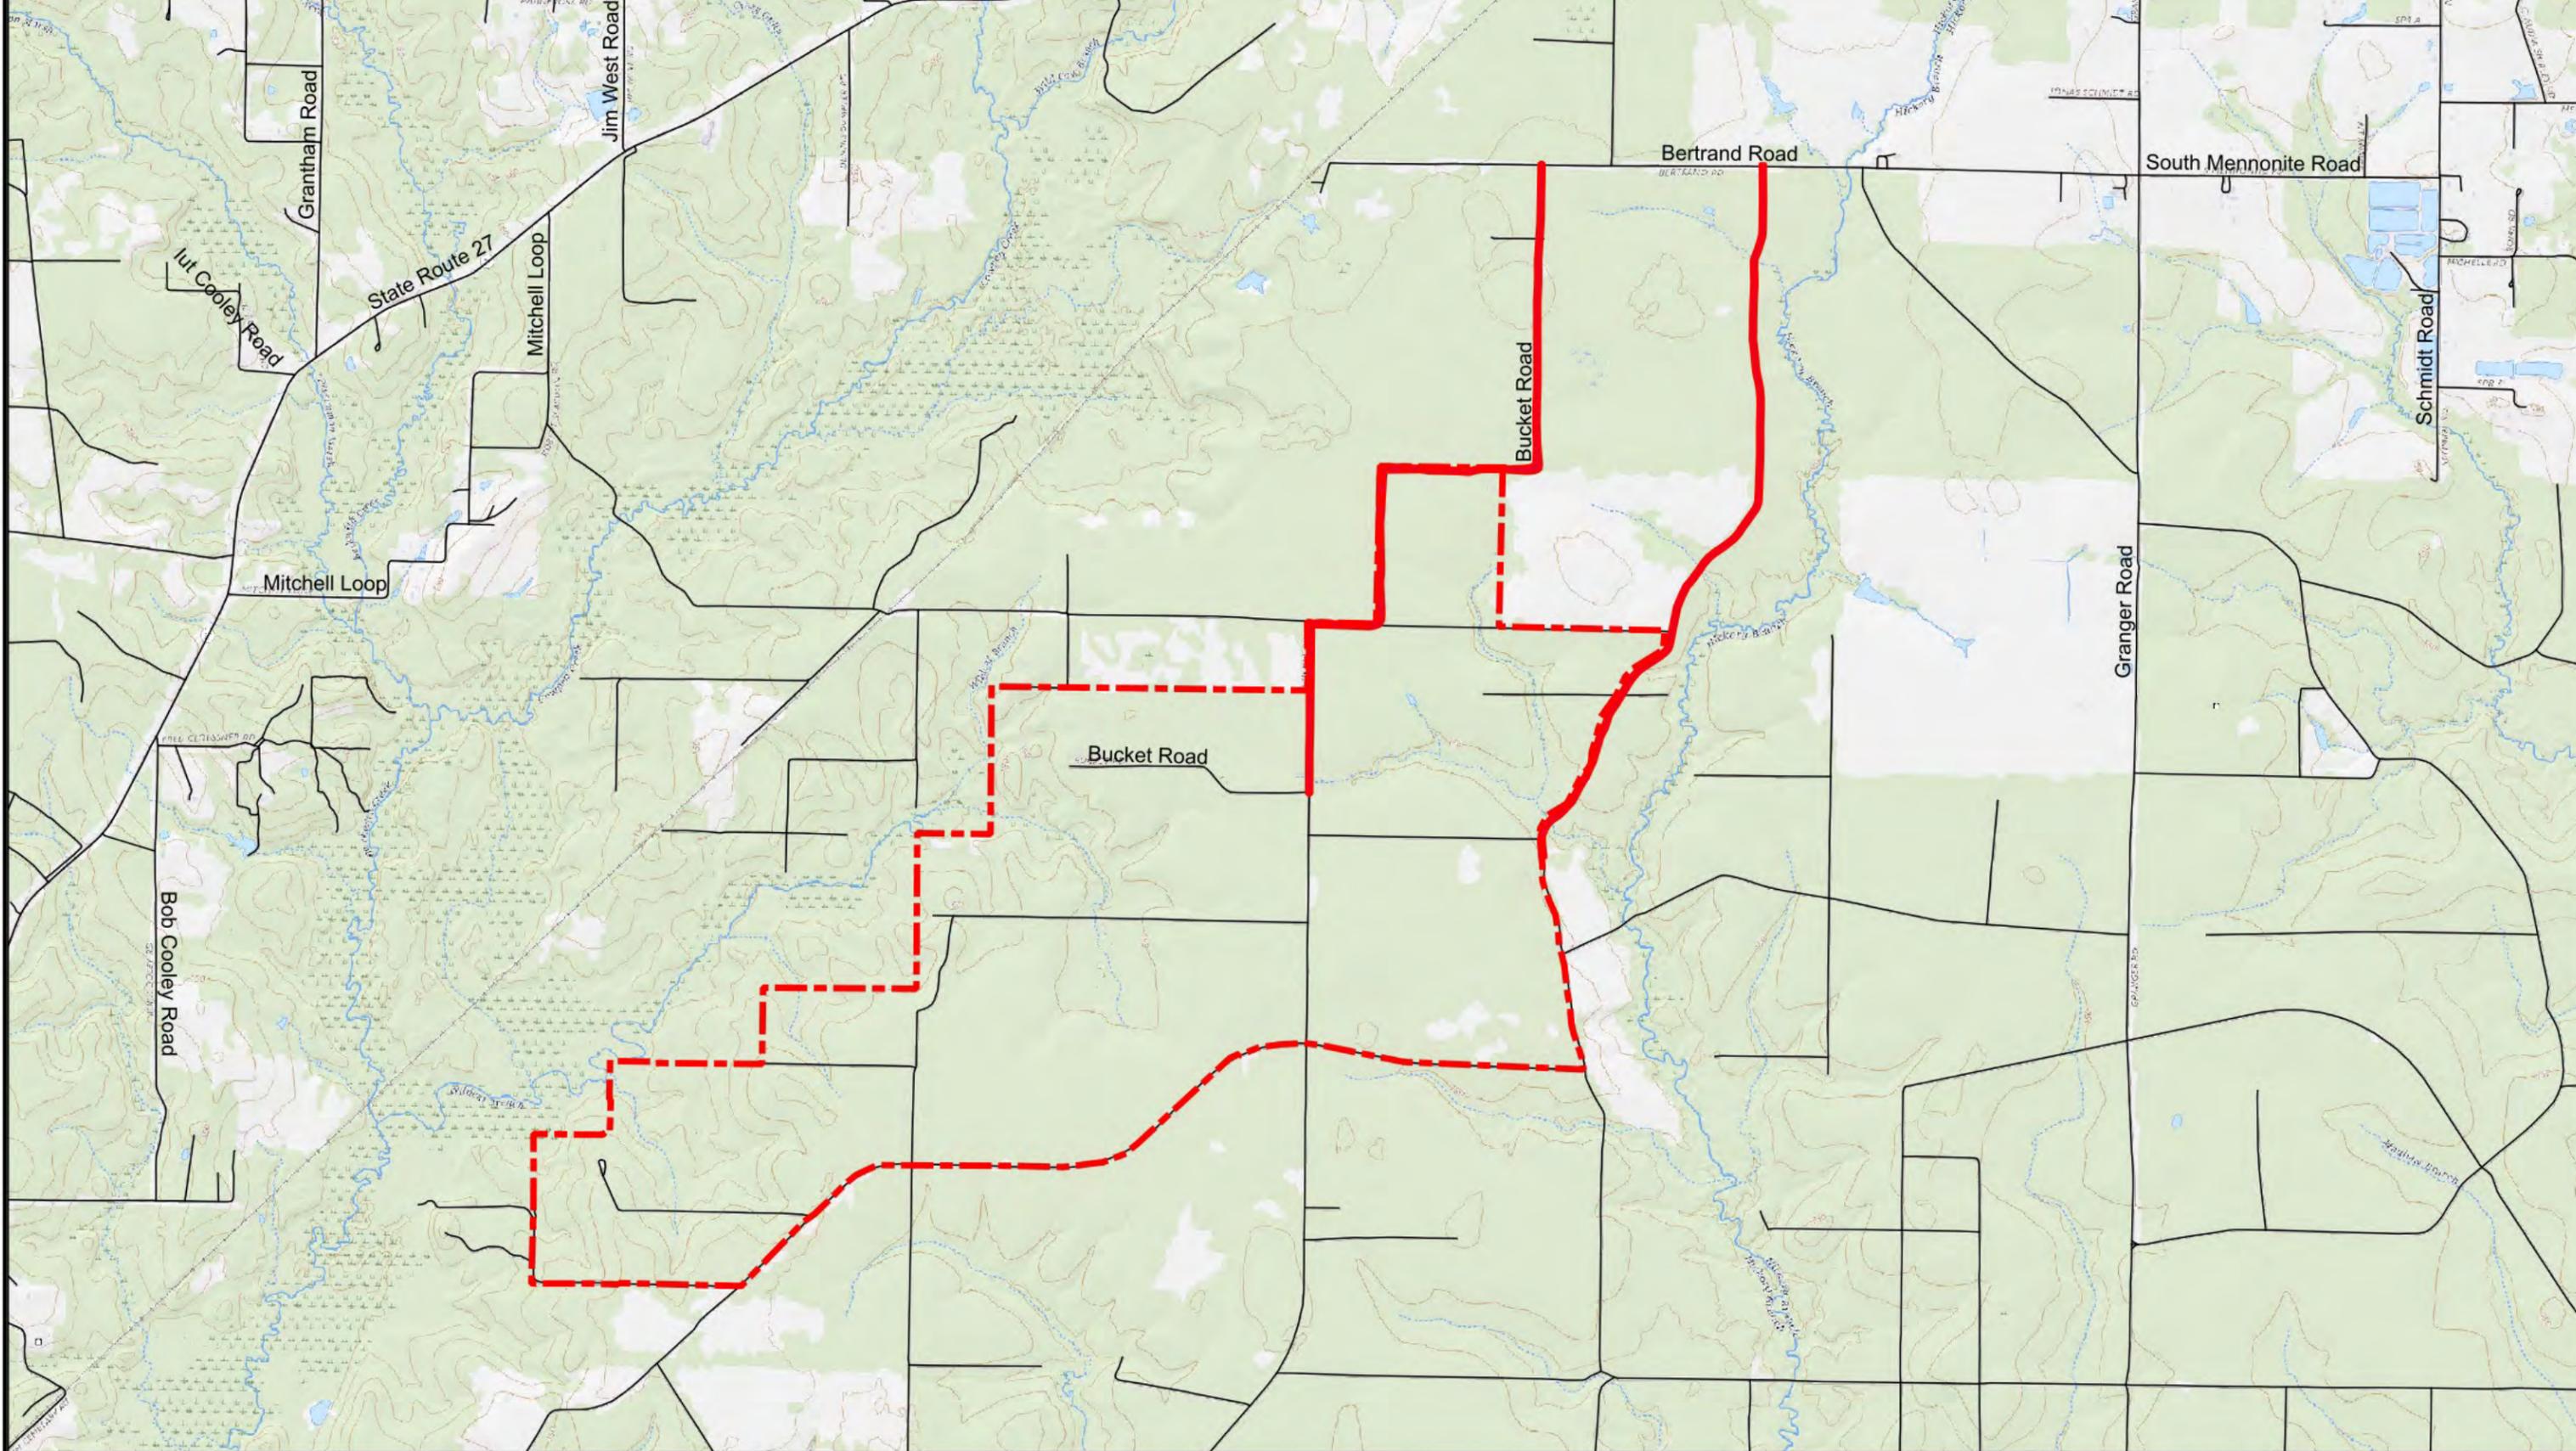

~2,706.78 ACRES
 SINGER SOLAR
 BEAUREGARD PARISH
 DERIDDER, LA
 NAD 83, LA SOUTH (USFT) EPSG:3452
 SITE CENTER: 30.70193 , -93.33532

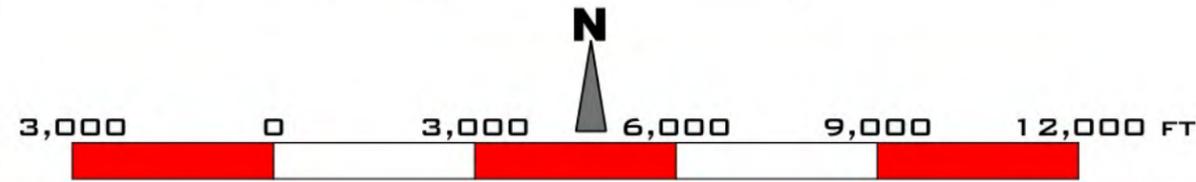

SINGER SOLAR, L.L.C.	
VICINITY MAP ZOOM	
FIGURE 1B	
HF:23139ABC "SINGER"	
DATE:REV 031224	



HYDRIK
 WETLANDS - GIS - FLOOD CONTROL
 WWW.HYDRIK.COM


PLEASE NOTE: MAP DATA IS FOR REFERENCE ONLY. THIS IS NOT A LEGAL SURVEY OR CORPS APPROVED JD AND SHOULD NOT BE USED AS SUCH

ENTRANCE/ EXISTING ACCESS ROAD B
(TO BE IMPROVED)
30.73754 , -93.31744


36.73 ACRES
(25.73 ACRES OUTSIDE OF PREVIOUSLY DELINEATED 2,650 ACRES)
(11 ACRES WITHIN OF PREVIOUSLY DELINEATED 2,650 ACRES)

ENTRANCE/EXISTING ACCESS ROAD A
(TO BE IMPROVED)
30.737408°, -93.304988 °


31.05 ACRES OUTSIDE OF PREVIOUSLY
DELINEATED 2,650 ACRES

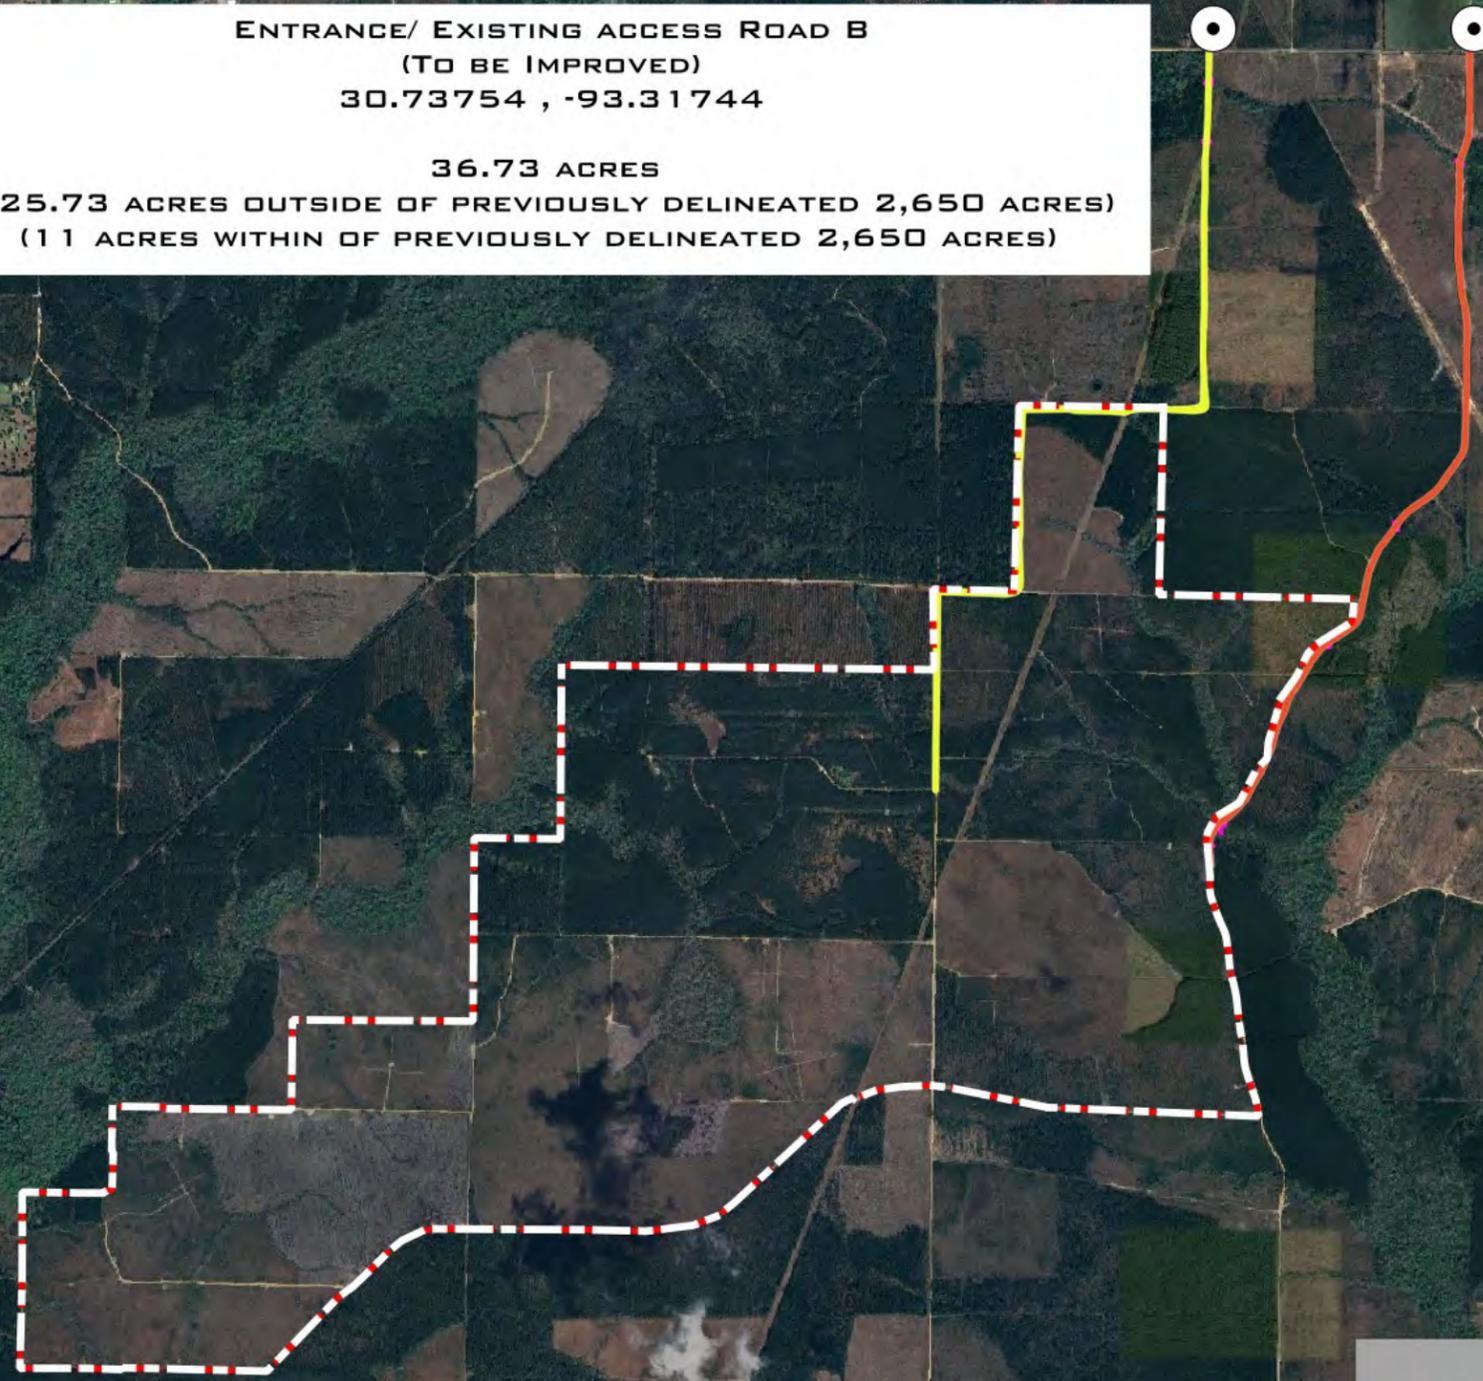

LEGEND

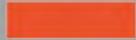-  PRIMARY SITE: ~2,650 ACRES
-  ACCESS ROAD PATH A: 31.05 ACRES
-  ACCESS ROAD PATH B: 25.73 ACRES

~2,706.78 ACRES
SINGER SOLAR
BEAUREGARD PARISH
DERIDDER, LA
NAD 83, LA SOUTH (USFT) EPSG:3452
SITE CENTER: 30.70193 , -93.33532

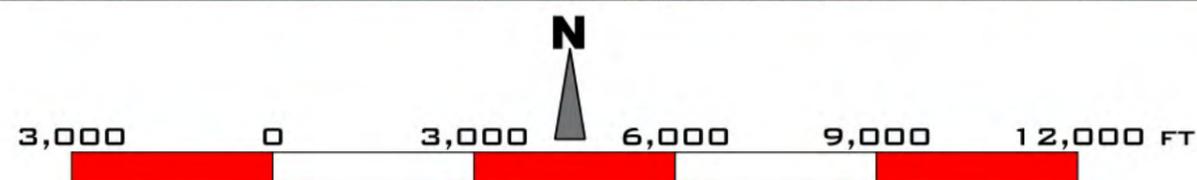

PLEASE NOTE: MAP DATA IS FOR REFERENCE ONLY. THIS IS NOT A LEGAL SURVEY OR CORPS APPROVED JD AND SHOULD NOT BE USED AS SUCH

SINGER SOLAR, L.L.C.

ACCESS ROAD TO SITE

FIGURE 1c

HF:23139ABC "SINGER"




DATE:REV 031224



LEGEND

Project Area (2,706.78 Acres)

Pre-Project Drainage Pattern

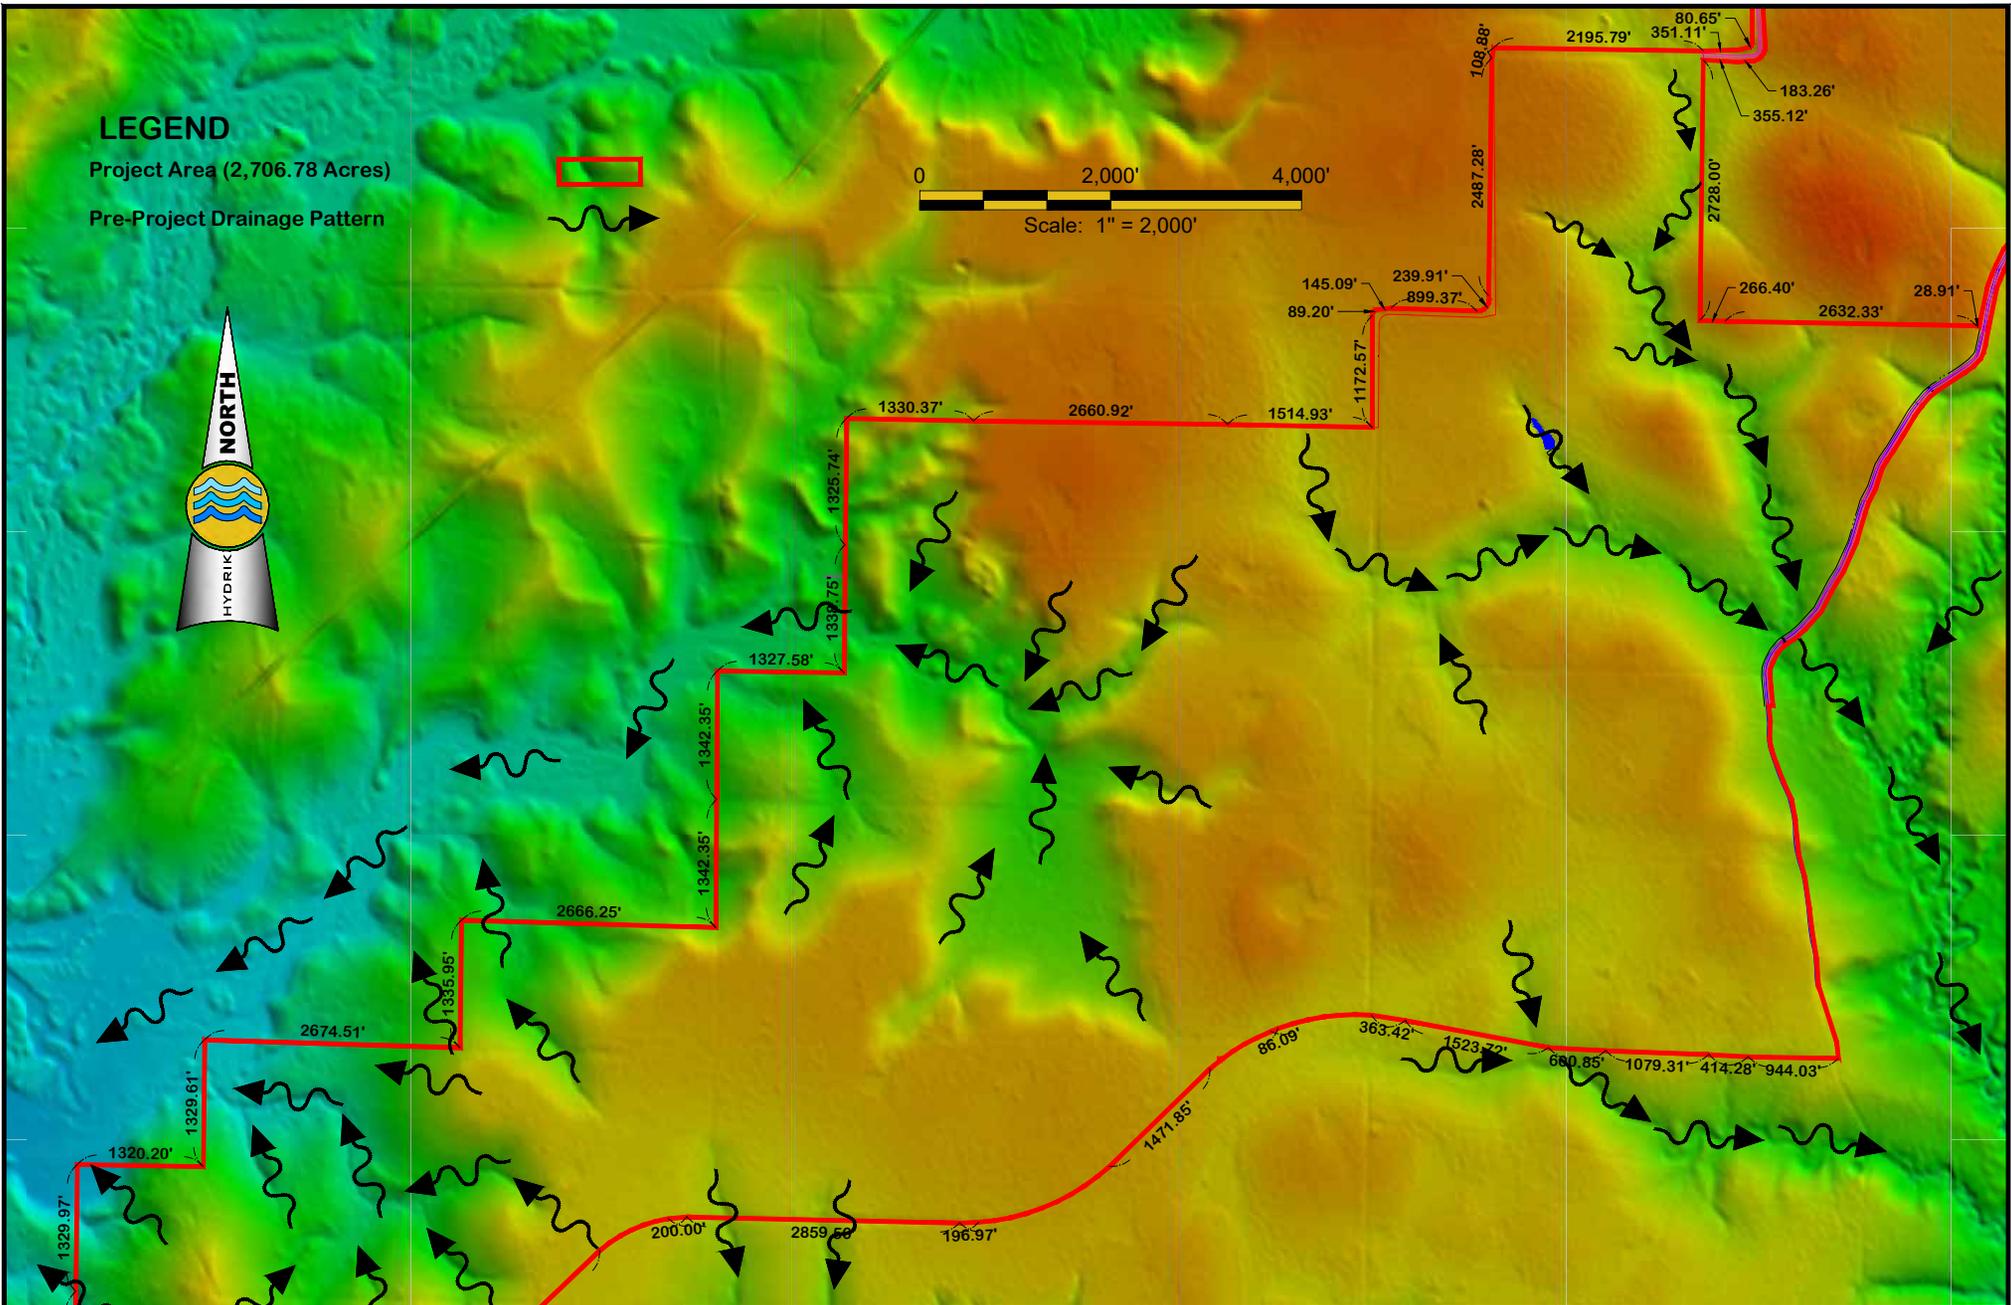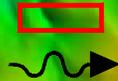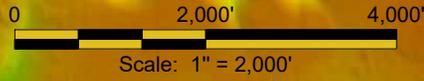

Applicant:
SINGER SOLAR, L.L.C.

Pre-Project Drainage Pattern
Sections 13,23,24,25,26 & 27 T4S, R10W &
Sections 17,18,19 & 20 T4S, R9W
Beauregard Parish, Louisiana

FIGURE
2

PLEASE NOTE: MAP DATA IS FOR REFERENCE ONLY. THIS IS NOT A LEGAL SURVEY AND SHOULD NOT BE USED AS SUCH.



HF: 23139abc	DATE: 2024.03.19(R2)	APPROVED: --
------------------------	--------------------------------	-----------------

LEGEND

- Project Area (2,706.78 Acres)
- Wetlands To Be Impacted Permanent (14.56 Acres)
- Wetlands To Be Temporary Impacted (980.73 Acres)
- Wetlands To Be Avoided By This Project (424.09 Acres)
- Non-Wetland Waters
 - ▶ Total: 84,509.03 Linear Feet
 - ▶ Impacted: 4,138.29 Linear Feet
- Temporary Lay Down Areas
- Temporary Basin
- Permanent Basin

○ = Culvert Location - See Figure 19 For Typical Details

NOT ALL BOUNDARY ANNOTATIONS ARE SHOWN ON THIS SHEET FOR CLARITY.

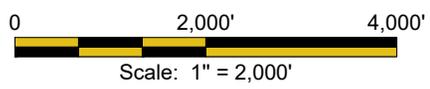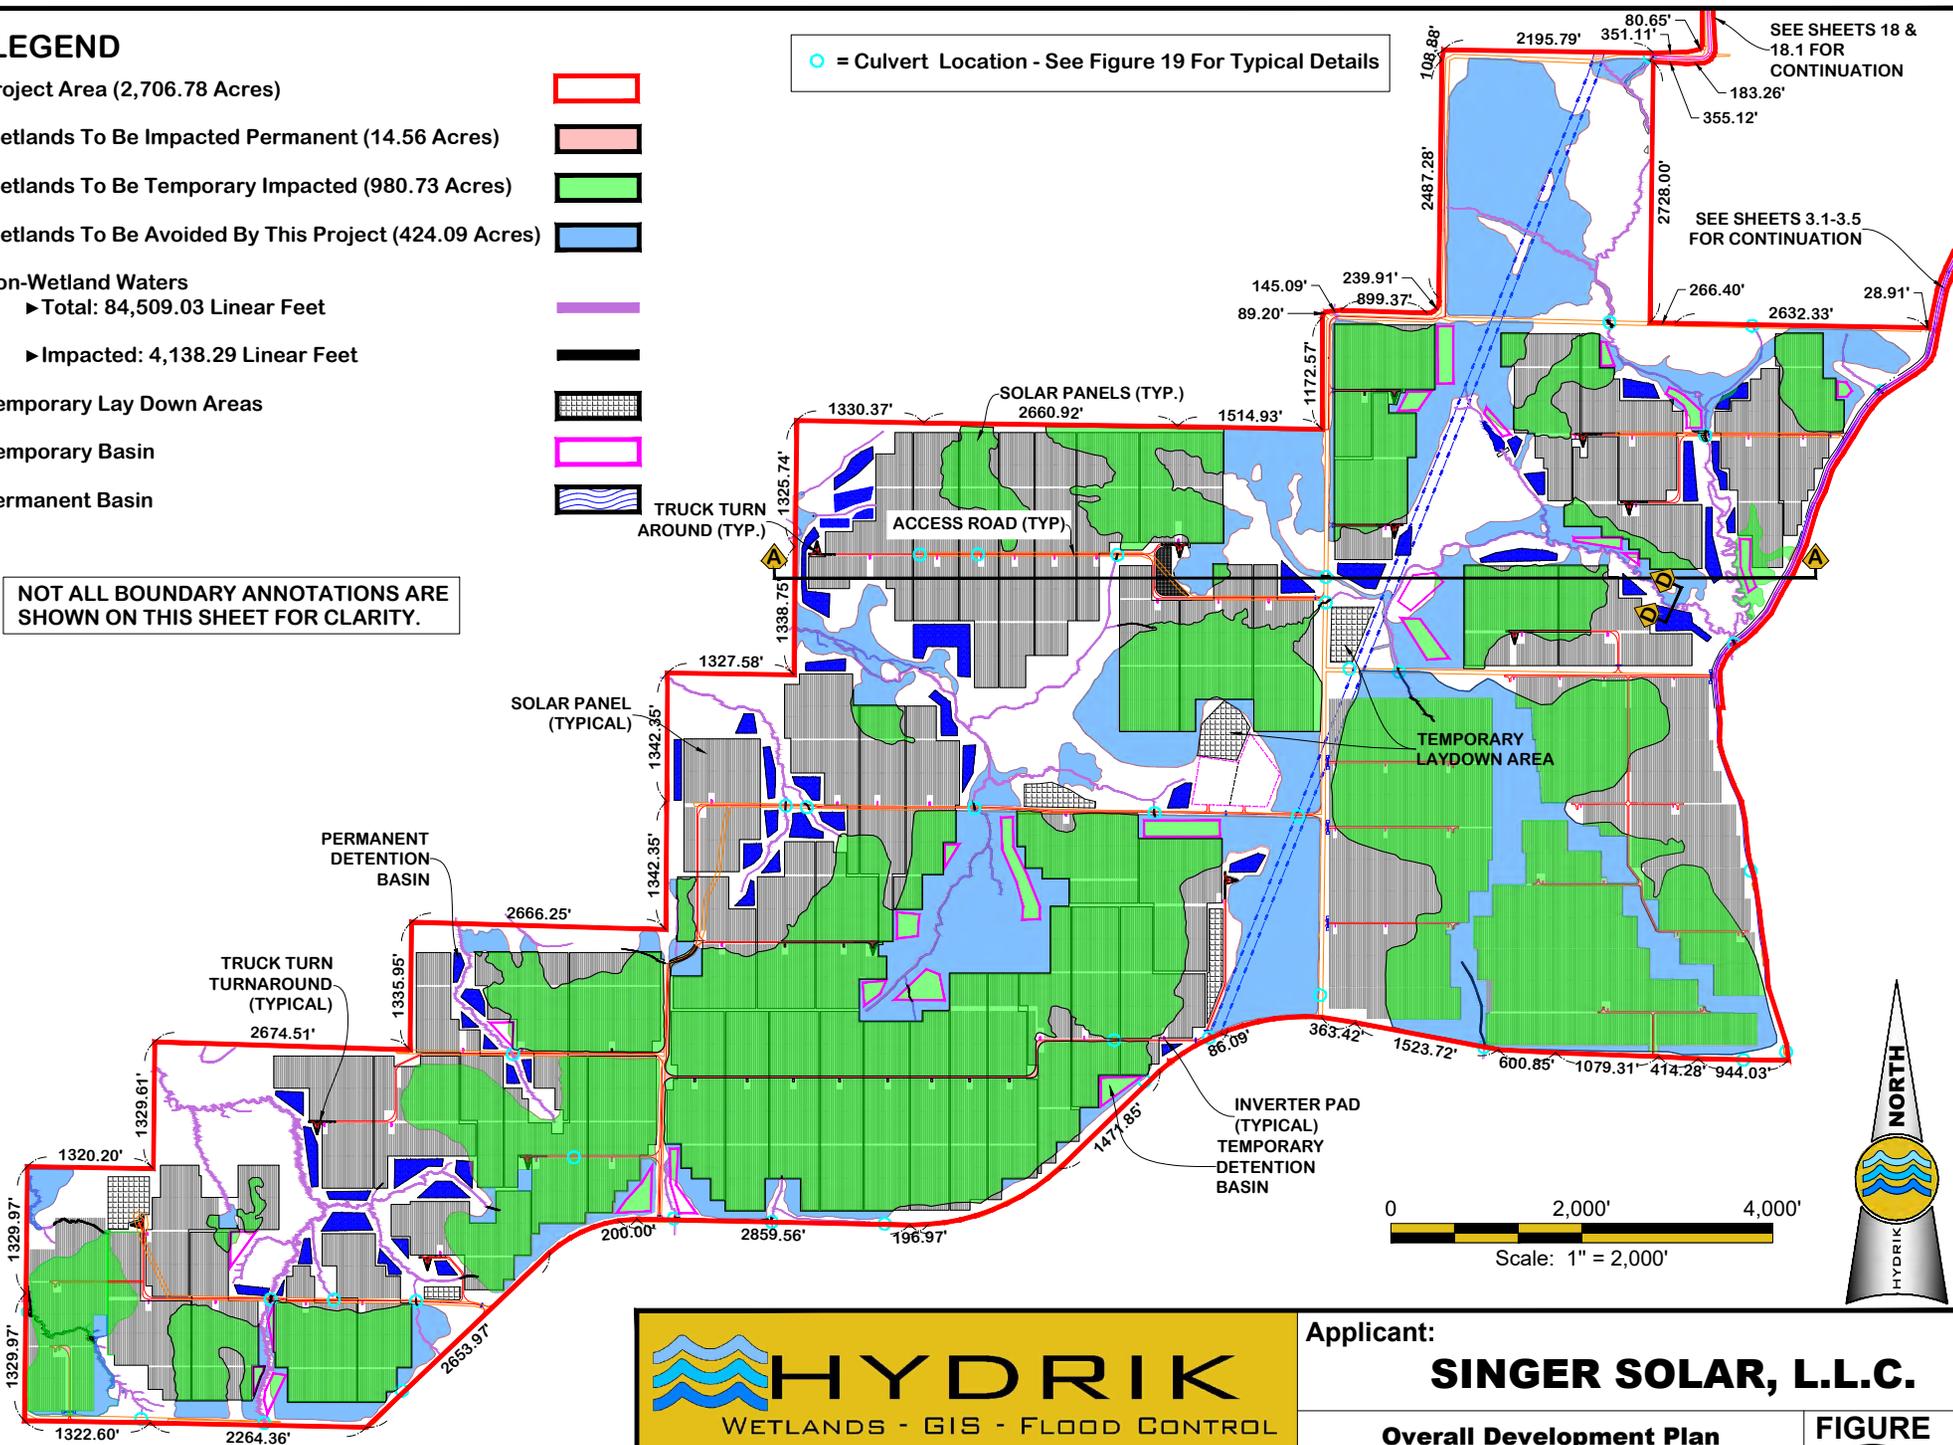

HYDRİK
WETLANDS - GIS - FLOOD CONTROL
WWW.HYDRİK.COM



Applicant:
SINGER SOLAR, L.L.C.

Overall Development Plan
Sections 13,23,24,25,26 & 27 T4S, R10W &
Sections 17,18,19 & 20 T4S, R9W
Beauregard Parish, Louisiana

FIGURE
3

PLEASE NOTE: MAP DATA IS FOR REFERENCE ONLY. THIS IS NOT A LEGAL SURVEY AND SHOULD NOT BE USED AS SUCH.

HF: 23139abc	DATE: 2024.03.19(R2)	APPROVED: --
---------------------	-----------------------------	---------------------

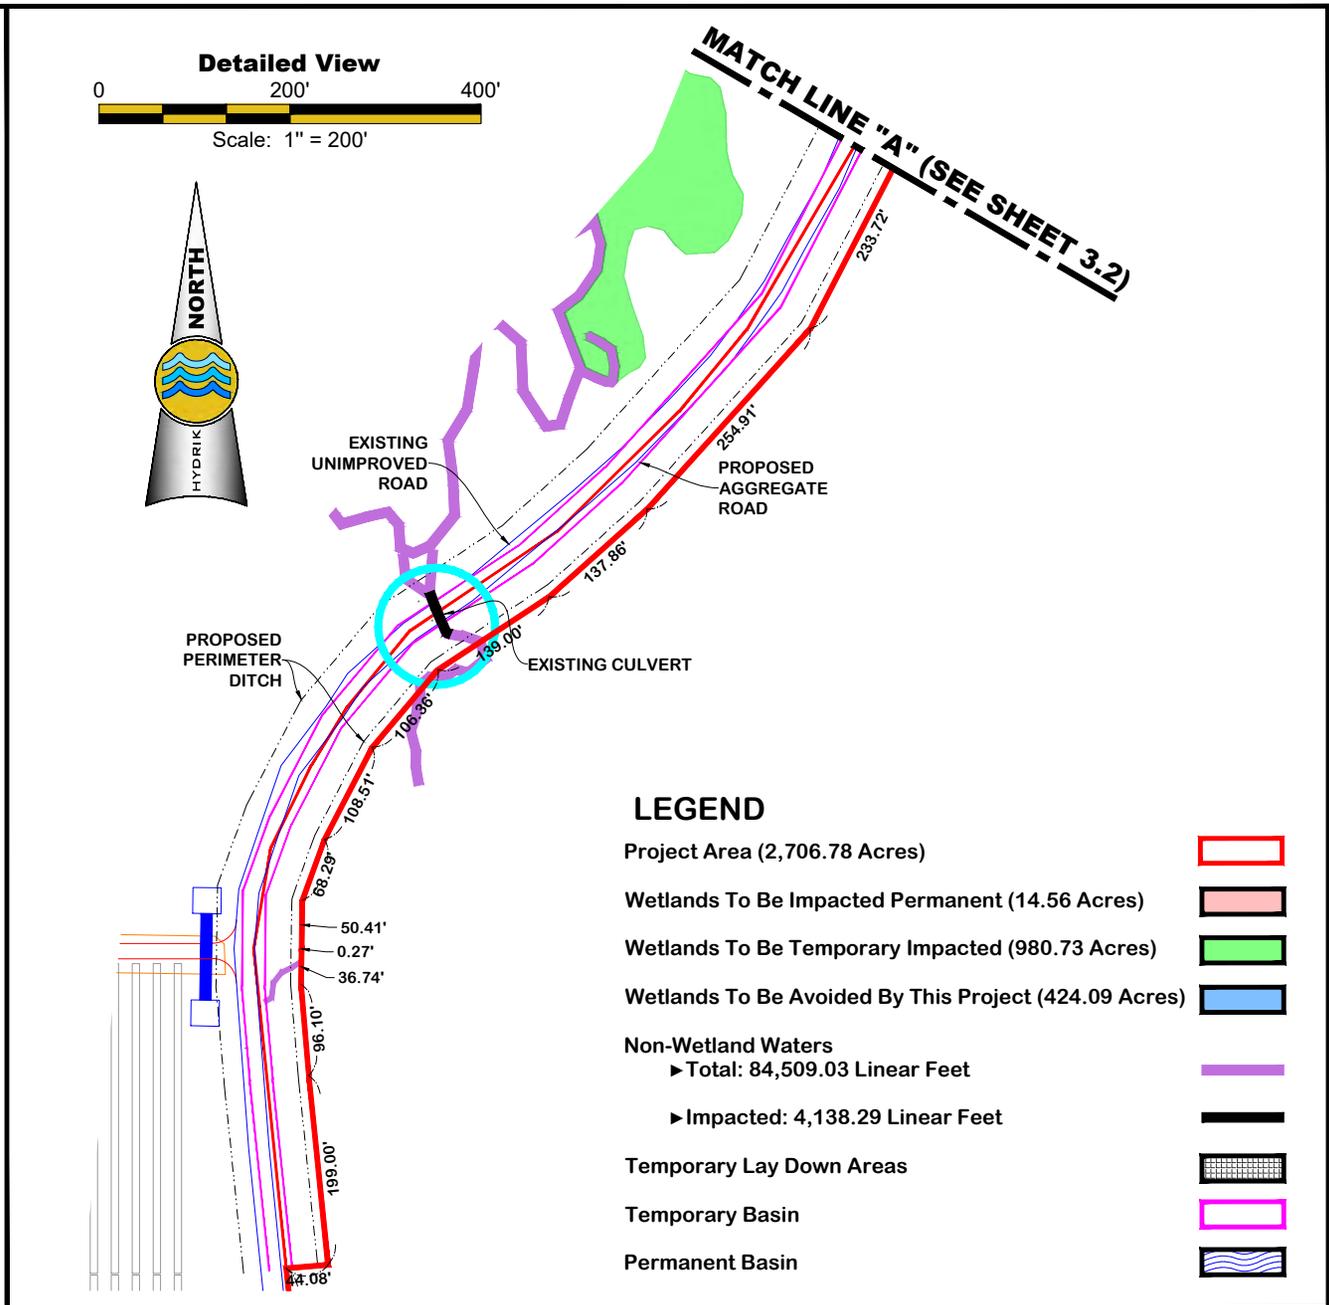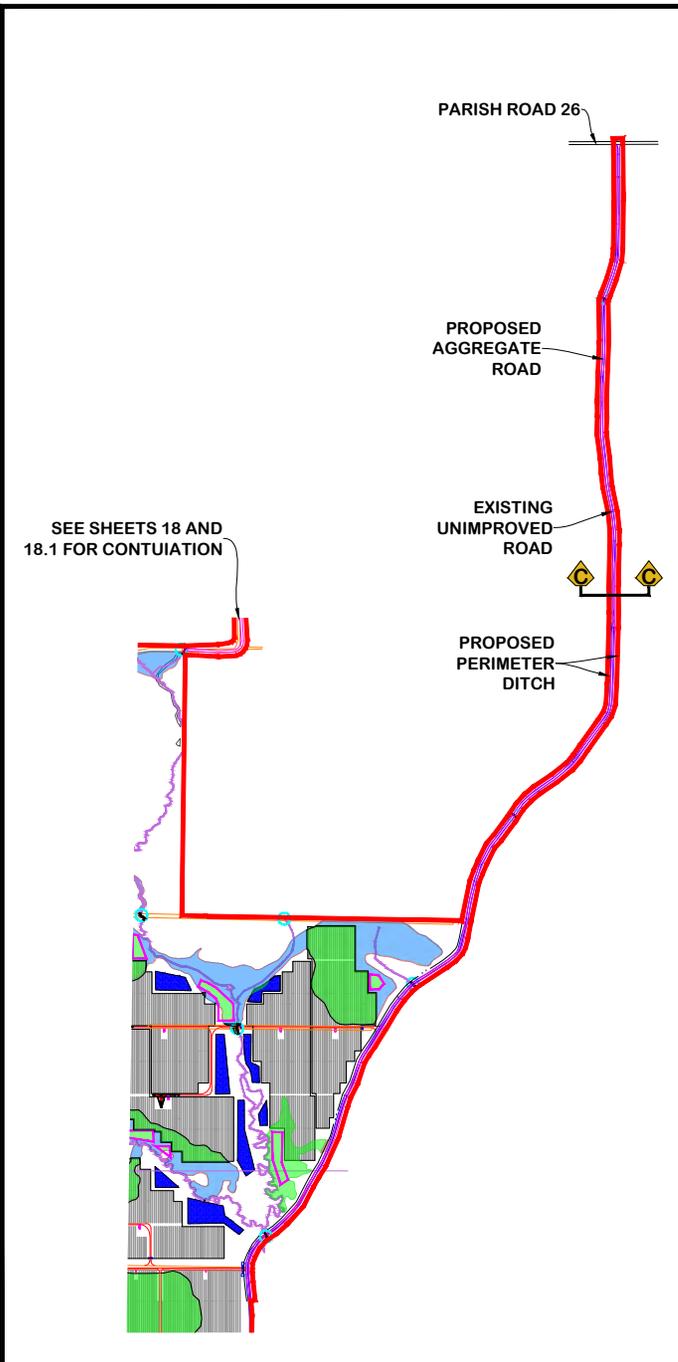

LEGEND

Project Area (2,706.78 Acres)	
Wetlands To Be Impacted Permanent (14.56 Acres)	
Wetlands To Be Temporary Impacted (980.73 Acres)	
Wetlands To Be Avoided By This Project (424.09 Acres)	
Non-Wetland Waters	
▶ Total: 84,509.03 Linear Feet	
▶ Impacted: 4,138.29 Linear Feet	
Temporary Lay Down Areas	
Temporary Basin	
Permanent Basin	

Access Road Overall View
 0 2,000' 4,000'
 Scale: 1" = 2,000'



HYDRIK
 WETLANDS - GIS - FLOOD CONTROL
 WWW.HYDRIK.COM

Applicant:
SINGER SOLAR, L.L.C.

Access Road Overall & Detailed View

Sections 13,23,24,25,26 & 27 T4S, R10W & Sections 17,18,19 & 20 T4S, R9W
 Beauregard Parish, Louisiana



PLEASE NOTE: MAP DATA IS FOR REFERENCE ONLY. THIS IS NOT A LEGAL SURVEY AND SHOULD NOT BE USED AS SUCH.

HF: **23139abc** DATE: **2024.03.19(R2)** APPROVED: --

FIGURE 3.1

MATCH LINE "B" (THIS SHEET)

MATCH LINE "C" (SEE SHEET 3.3)

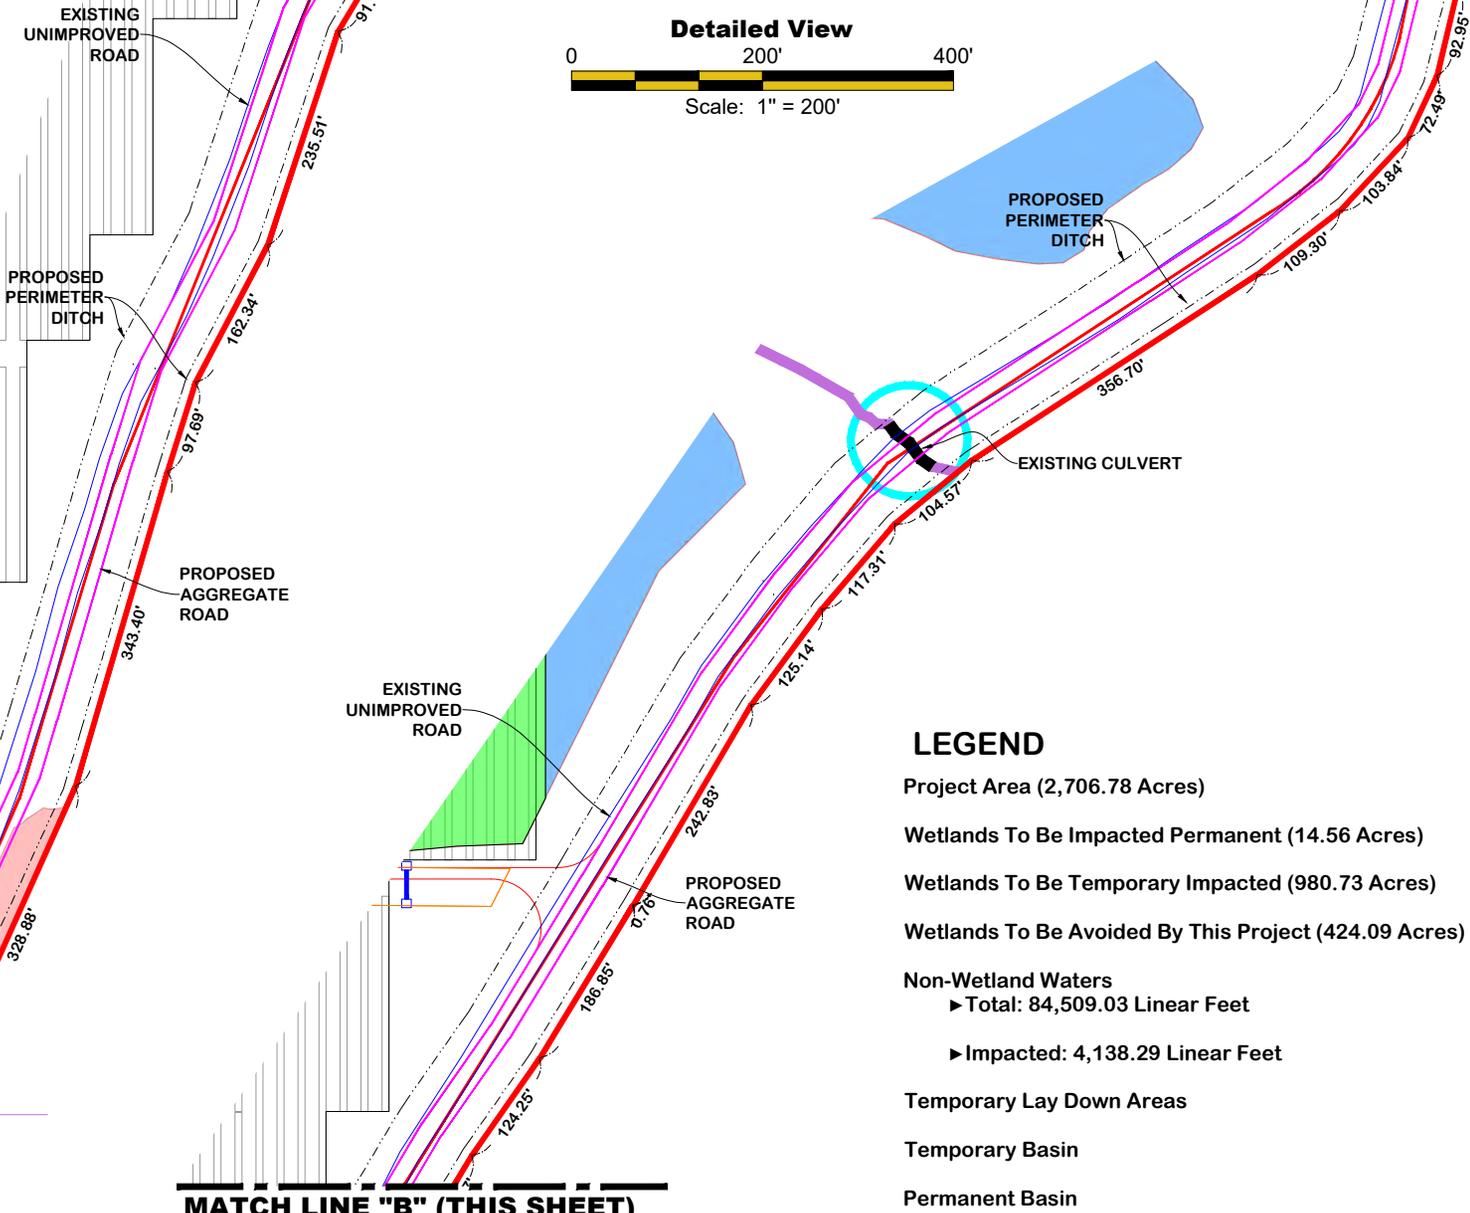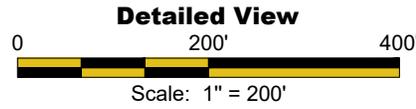

LEGEND

- Project Area (2,706.78 Acres)
- Wetlands To Be Impacted Permanent (14.56 Acres)
- Wetlands To Be Temporary Impacted (980.73 Acres)
- Wetlands To Be Avoided By This Project (424.09 Acres)
- Non-Wetland Waters
 - ▶ Total: 84,509.03 Linear Feet
 - ▶ Impacted: 4,138.29 Linear Feet
- Temporary Lay Down Areas
- Temporary Basin
- Permanent Basin

MATCH LINE "B" (THIS SHEET)

MATCH LINE "A"
(SEE SHEET 3.1)



HYDRİK
WETLANDS - GIS - FLOOD CONTROL
WWW.HYDRİK.COM

Applicant:
SINGER SOLAR, L.L.C.

Access Road Detailed View
Sections 13,23,24,25,26 & 27 T4S, R10W &
Sections 17,18,19 & 20 T4S, R9W
Beauregard Parish, Louisiana

FIGURE
3.2

PLEASE NOTE: MAP DATA IS FOR REFERENCE ONLY. THIS IS NOT A LEGAL SURVEY AND SHOULD NOT BE USED AS SUCH.

HF: 23139abc	DATE: 2024.03.19(R2)	APPROVED: --
------------------------	--------------------------------	-----------------

MATCH LINE "D" (THIS SHEET)


MATCH LINE "E" (SEE SHEET 3.4)

Detailed View

0 200' 400'



Scale: 1" = 200'

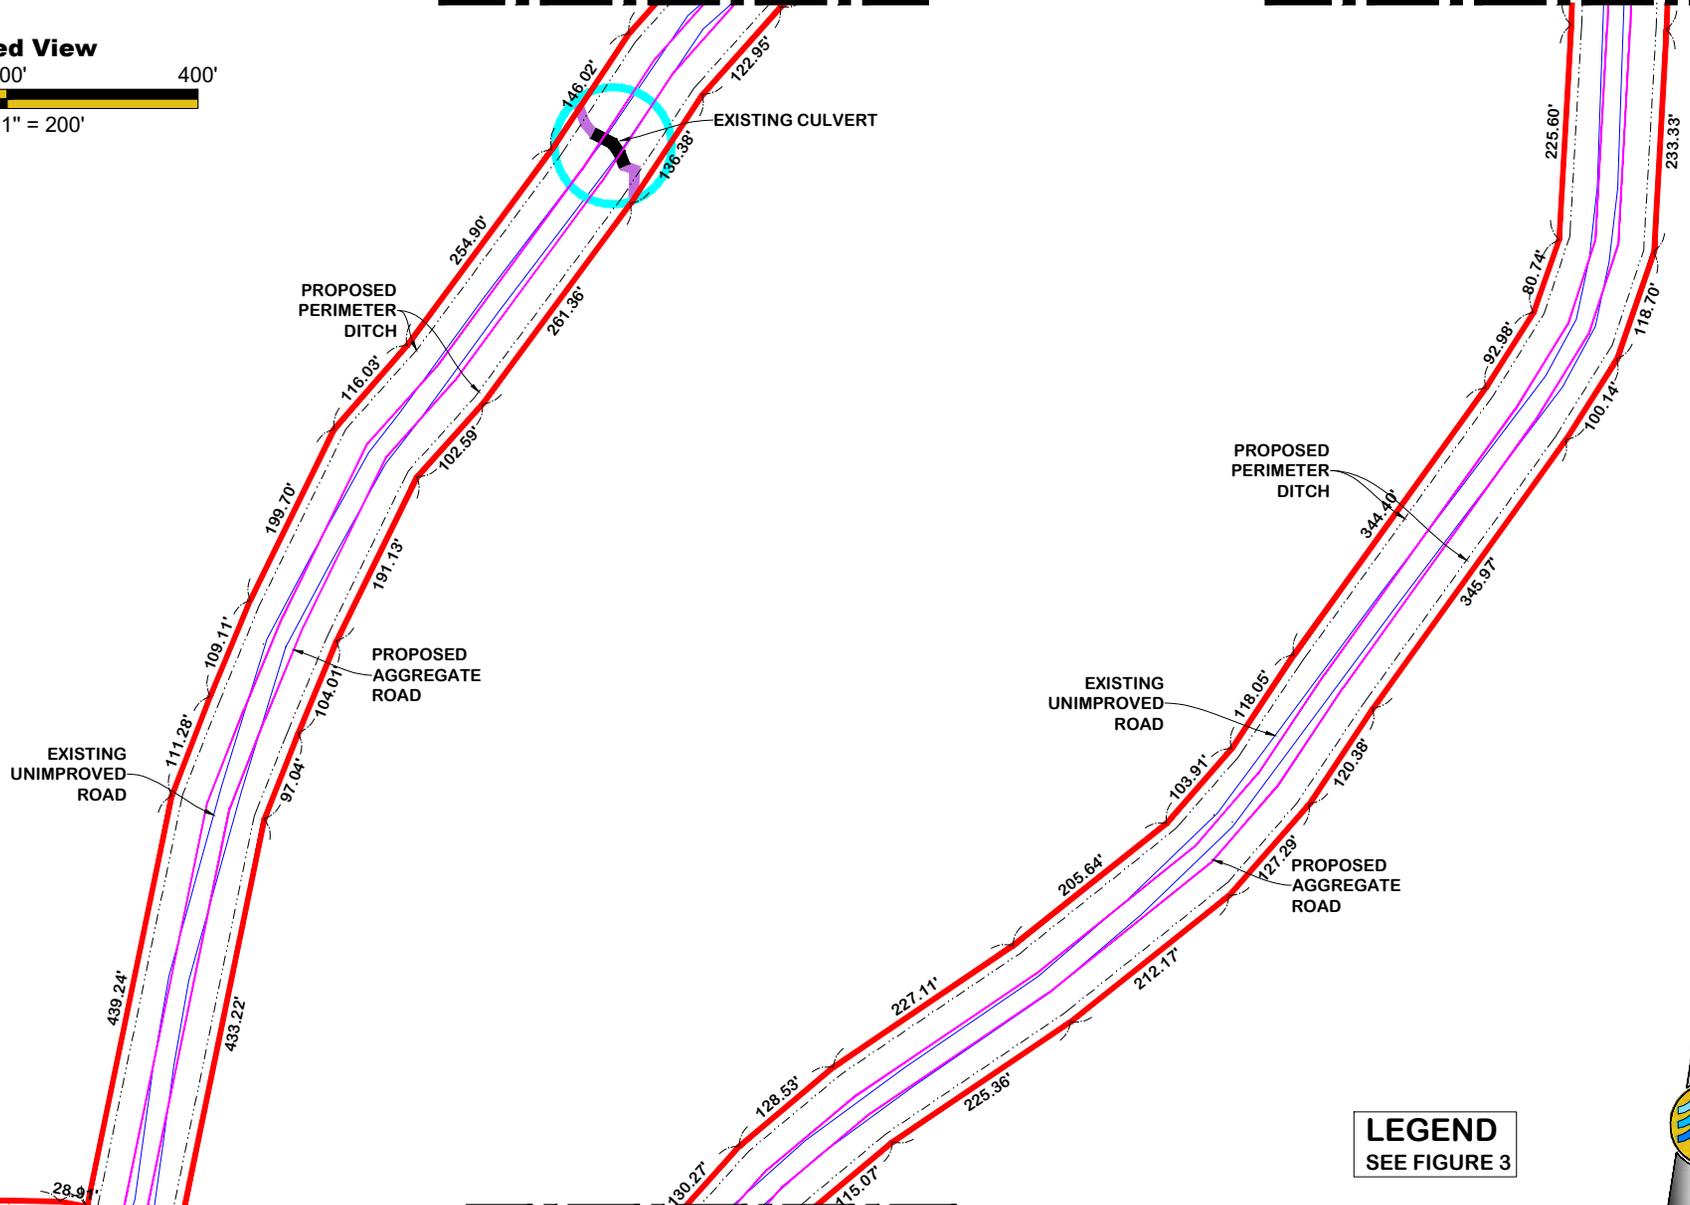

LEGEND
SEE FIGURE 3



MATCH LINE "D" (THIS SHEET)

MATCH LINE "C" (SEE SHEET 3.2)



HYDRIK
WETLANDS - GIS - FLOOD CONTROL
WWW.HYDRIK.COM

Applicant:
SINGER SOLAR, L.L.C.

Access Road Detailed View
Sections 13,23,24,25,26 & 27 T4S, R10W &
Sections 17,18,19 & 20 T4S, R9W
Beauregard Parish, Louisiana

FIGURE
3.3





PLEASE NOTE: MAP DATA IS FOR REFERENCE ONLY. THIS IS NOT A LEGAL SURVEY AND SHOULD NOT BE USED AS SUCH.

HF: 23139abc	DATE: 2024.03.19(R2)	APPROVED: --
------------------------	--------------------------------	-----------------

MATCH LINE "F" (THIS SHEET)

MATCH LINE "G" (THIS SHEET)

MATCH LINE "H" (SEE SHEET 3.5)

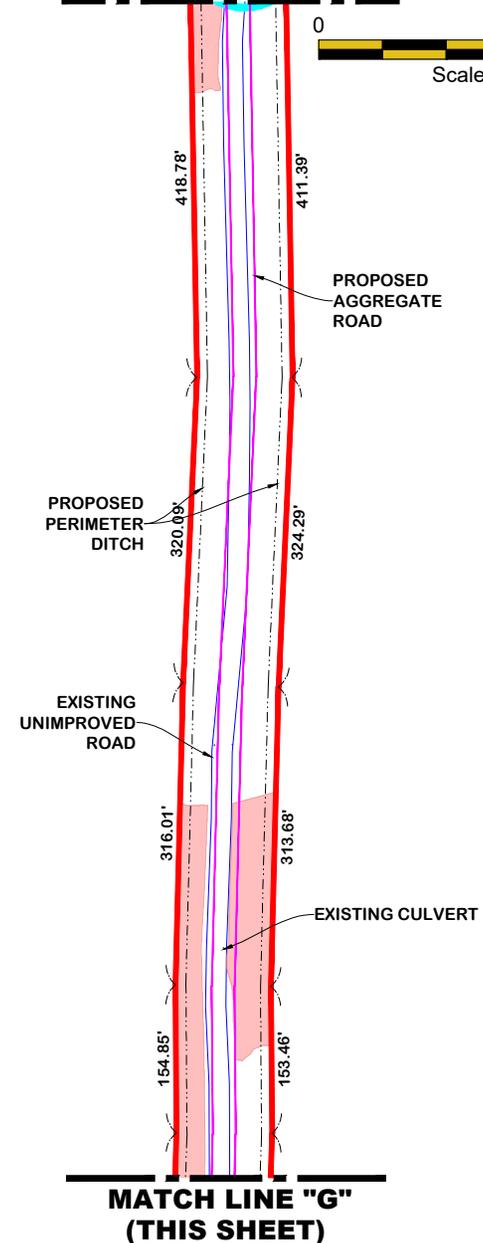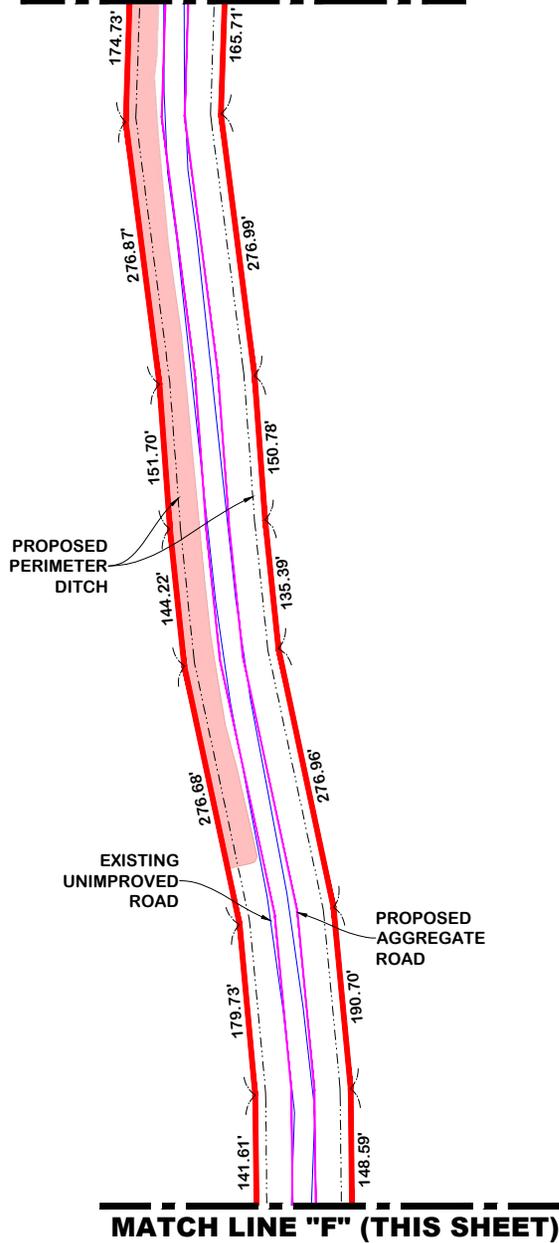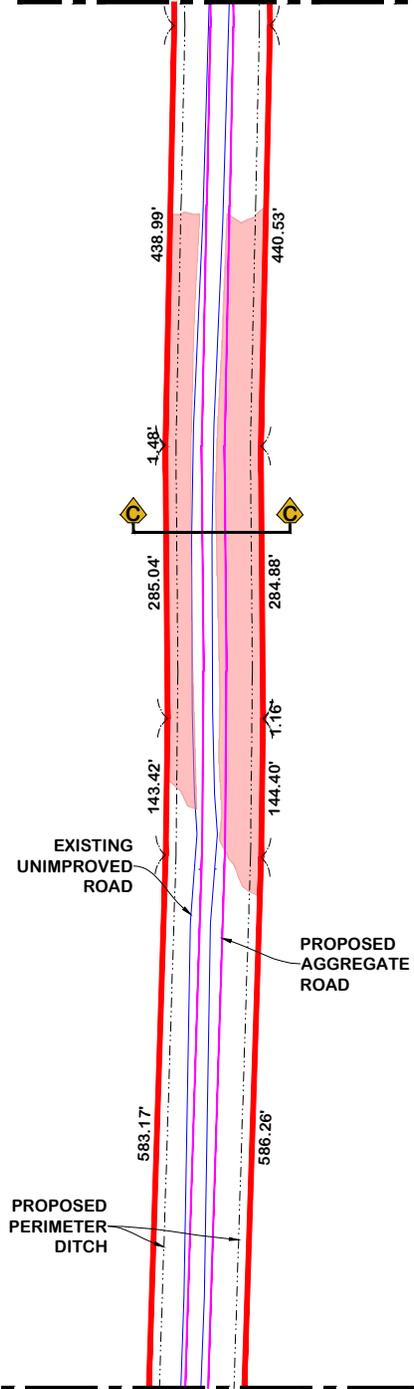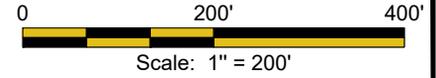

LEGEND
SEE FIGURE 3



MATCH LINE "E" (SEE SHEET 3.3)

HYDRIK
WETLANDS - GIS - FLOOD CONTROL
WWW.HYDRIK.COM

Applicant:
SINGER SOLAR, L.L.C.



Access Road Detailed View
Sections 13,23,24,25,26 & 27 T4S, R10W &
Sections 17,18,19 & 20 T4S, R9W
Beauregard Parish, Louisiana

FIGURE
3.4

PLEASE NOTE: MAP DATA IS FOR REFERENCE ONLY. THIS IS NOT A LEGAL SURVEY AND SHOULD NOT BE USED AS SUCH.

HF: 23139abc	DATE: 2024.03.19(R2)	APPROVED: --
------------------------	--------------------------------	-----------------

MATCH LINE "I" (THIS SHEET)

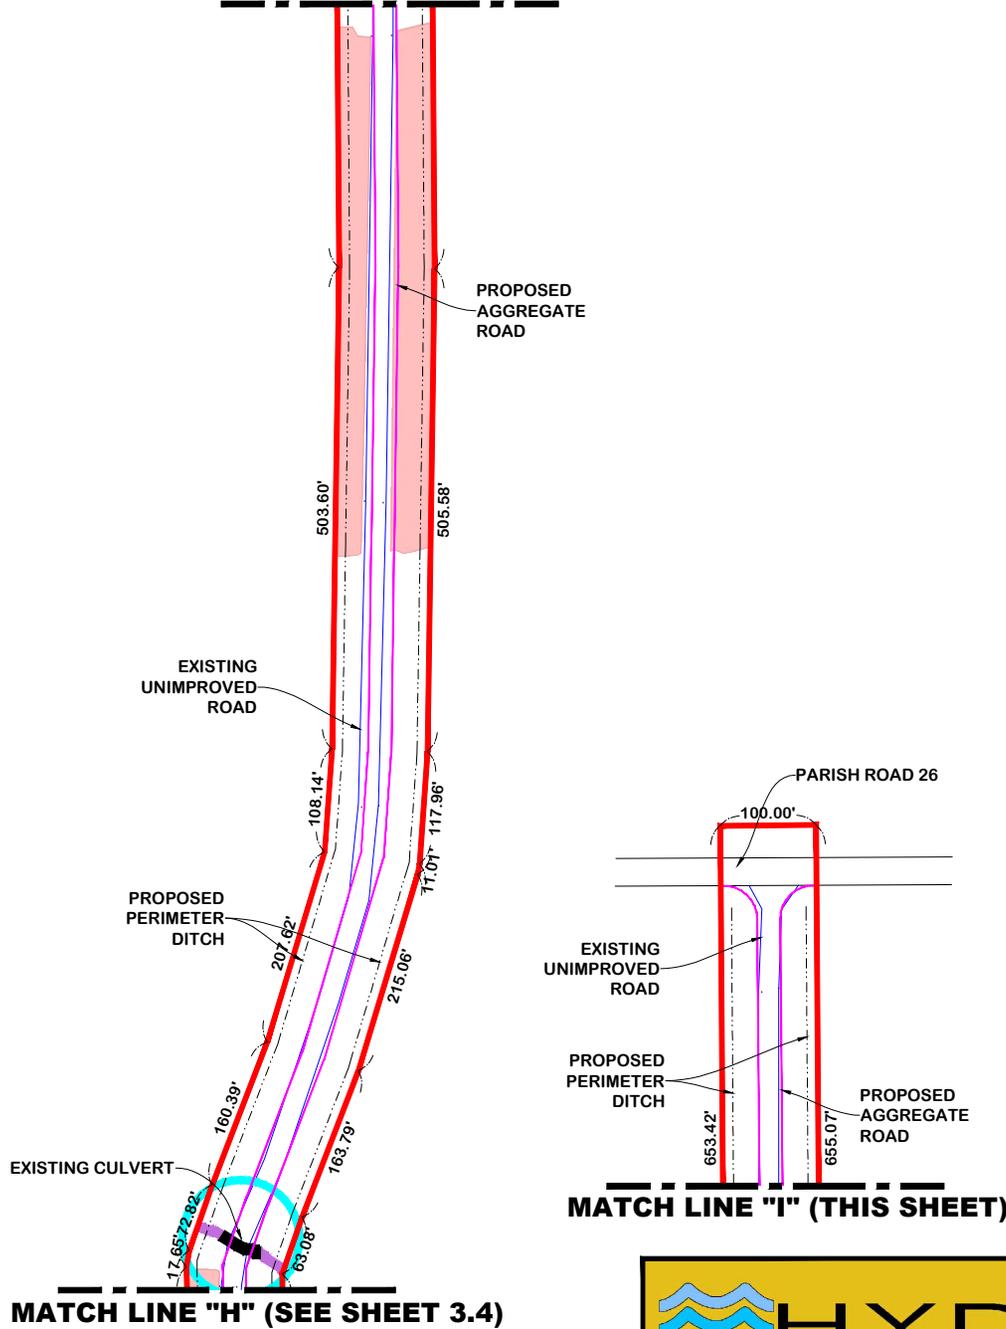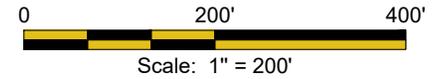

LEGEND

- Project Area (2,706.78 Acres)
- Wetlands To Be Impacted Permanent (14.56 Acres)
- Wetlands To Be Temporary Impacted (980.73 Acres)
- Wetlands To Be Avoided By This Project (424.09 Acres)
- Non-Wetland Waters
 - ▶ Total: 84,509.03 Linear Feet
 - ▶ Impacted: 4,138.29 Linear Feet
- Temporary Lay Down Areas
- Temporary Basin
- Permanent Basin

MATCH LINE "I" (THIS SHEET)

MATCH LINE "H" (SEE SHEET 3.4)

HYDRİK
WETLANDS - GIS - FLOOD CONTROL
WWW.HYDRİK.COM


Applicant:
SINGER SOLAR, L.L.C.

Access Road Detailed View
Sections 13,23,24,25,26 & 27 T4S, R10W &
Sections 17,18,19 & 20 T4S, R9W
Beauregard Parish, Louisiana

FIGURE
3.5

PLEASE NOTE: MAP DATA IS FOR REFERENCE ONLY. THIS IS NOT A LEGAL SURVEY AND SHOULD NOT BE USED AS SUCH.

HF: 23139abc	DATE: 2024.03.19(R2)	APPROVED: --
------------------------	--------------------------------	-----------------

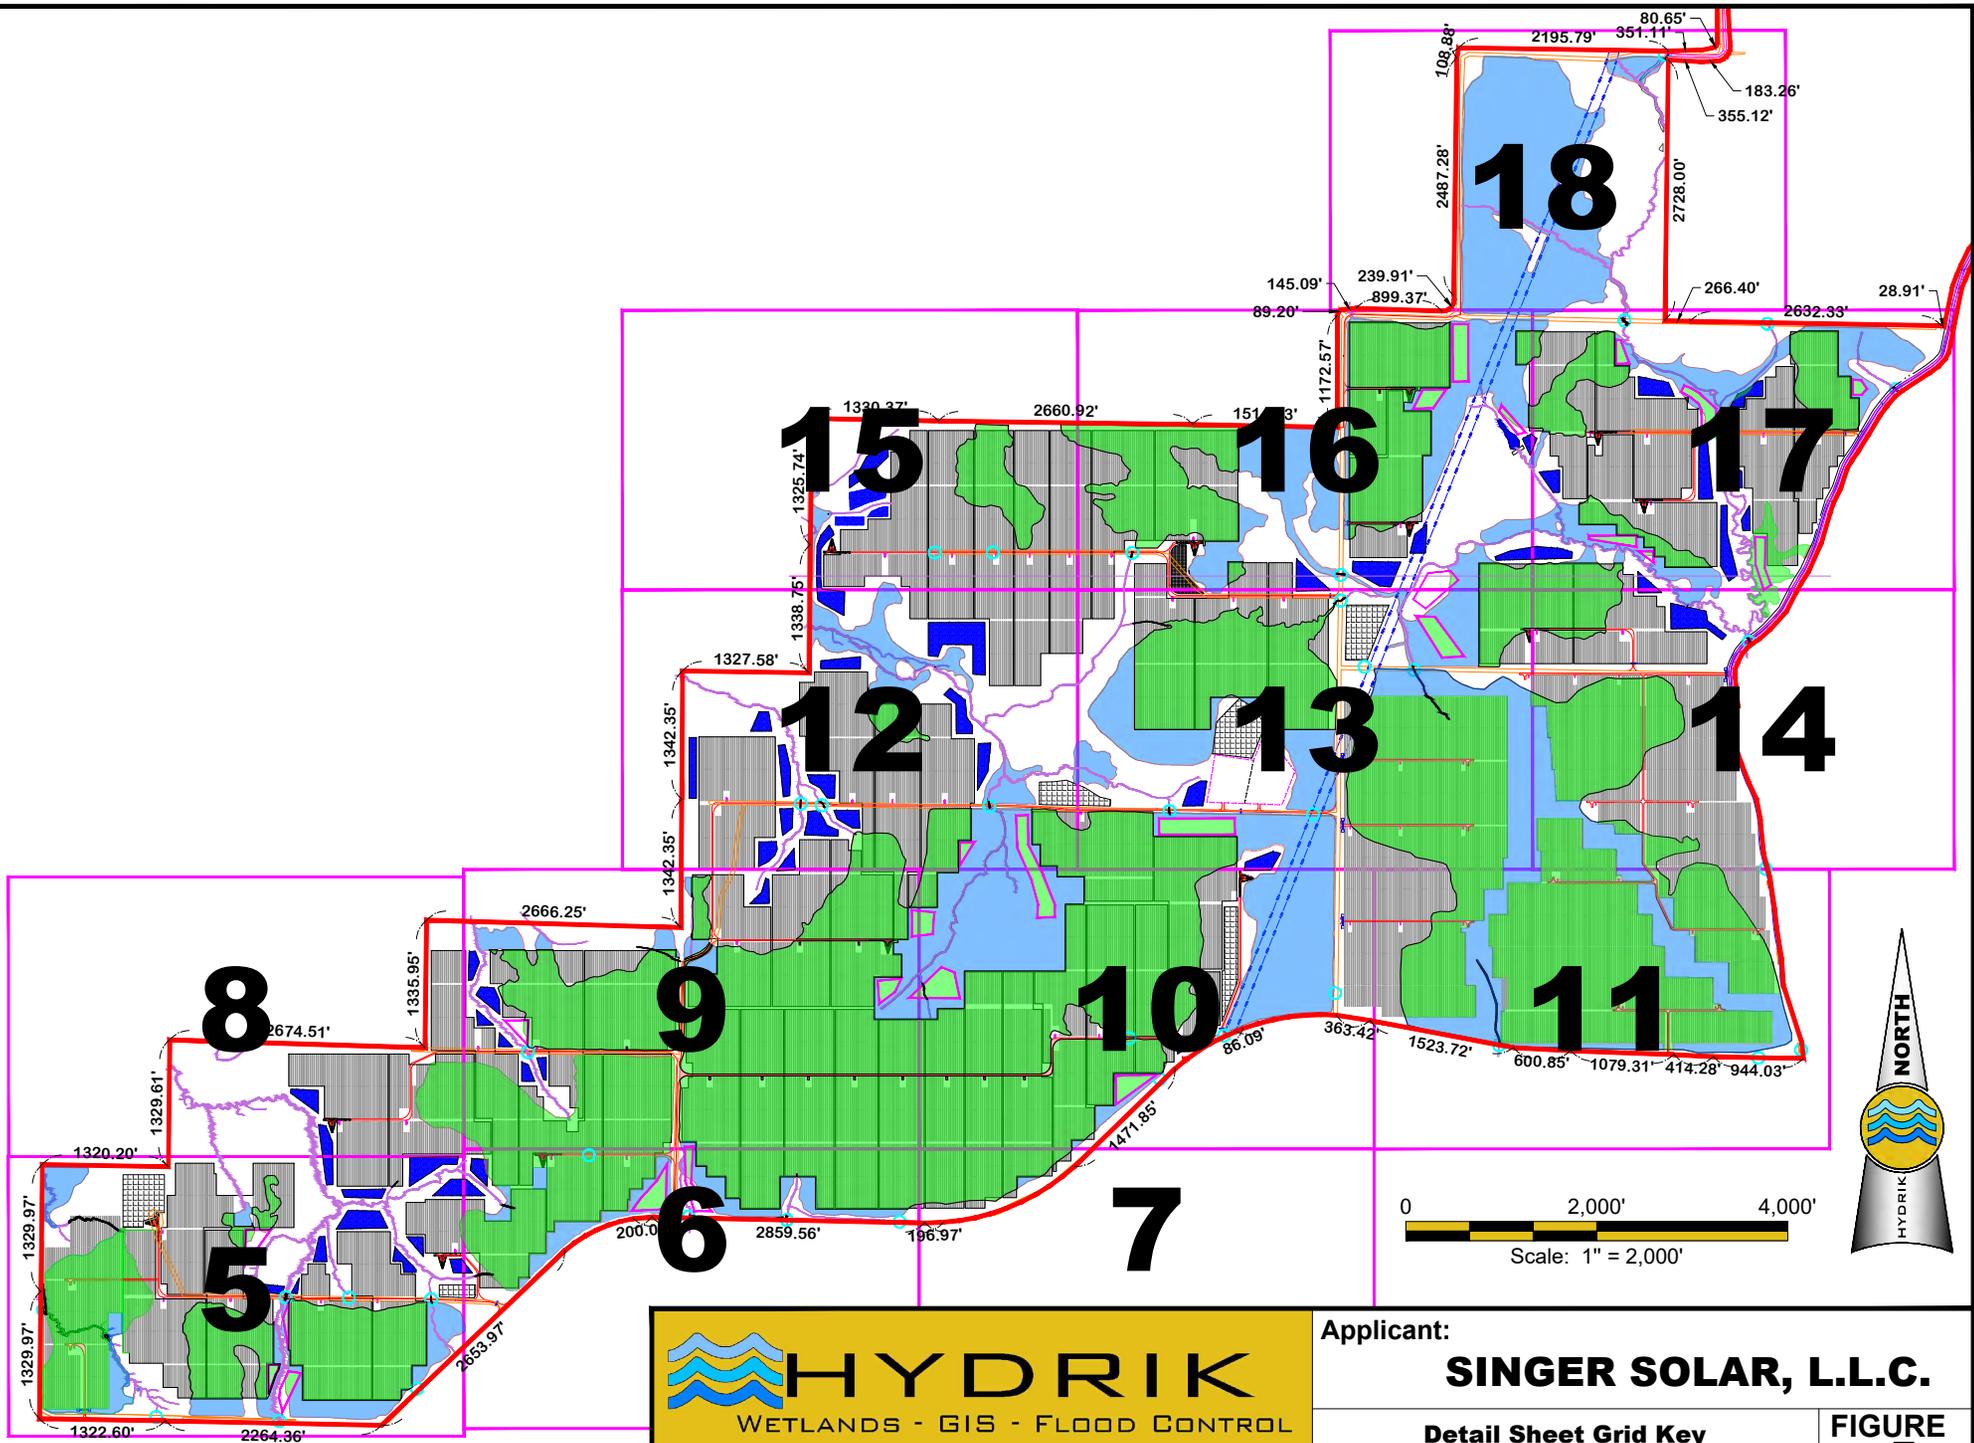

PLEASE NOTE: MAP DATA IS FOR REFERENCE ONLY. THIS IS NOT A LEGAL SURVEY AND SHOULD NOT BE USED AS SUCH.


HYDRIK
WETLANDS - GIS - FLOOD CONTROL
www.HYDRIK.COM

HF: 23139abc	DATE: 2024.03.19(R2)	APPROVED: --
---------------------	-----------------------------	---------------------

Applicant:
SINGER SOLAR, L.L.C.


Detail Sheet Grid Key
Sections 13,23,24,25,26 & 27 T4S, R10W &
Sections 17,18,19 & 20 T4S, R9W
Beauregard Parish, Louisiana

FIGURE
4

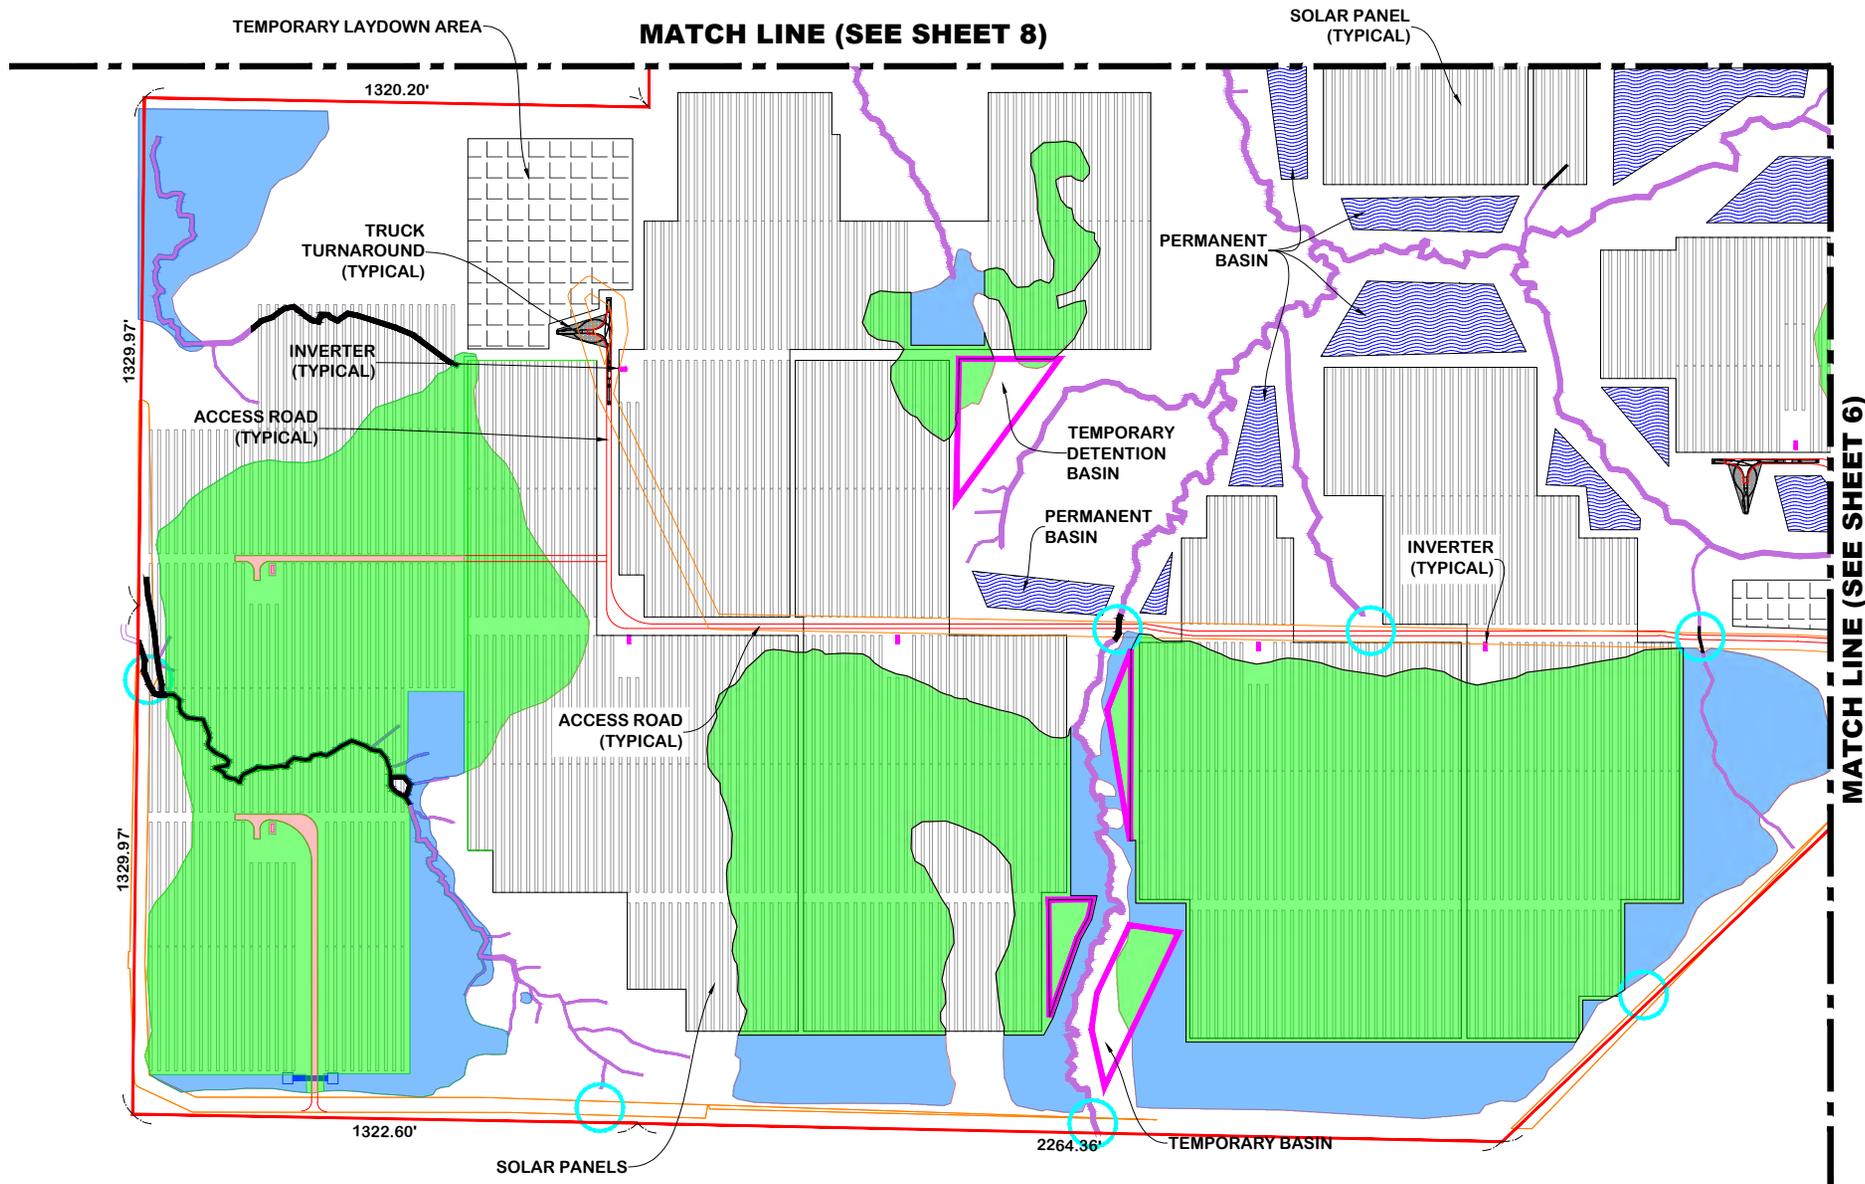

MATCH LINE (SEE SHEET 6)

LEGEND
SEE FIGURE 3

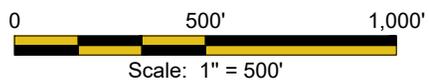

○ = Culvert Location - See Figure 19 For Typical Details



HYDRİK
WETLANDS - GIS - FLOOD CONTROL
WWW.HYDRİK.COM



Applicant:
SINGER SOLAR, L.L.C.

Detailed Development Plan
Sections 13,23,24,25,26 & 27 T4S, R10W &
Sections 17,18,19 & 20 T4S, R9W
Beauregard Parish, Louisiana

FIGURE
5


PLEASE NOTE: MAP DATA IS FOR REFERENCE ONLY. THIS IS NOT A LEGAL SURVEY AND SHOULD NOT BE USED AS SUCH.

HF: **23139abc** DATE: **2024.03.19(R2)** APPROVED: **--**

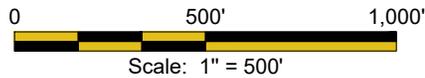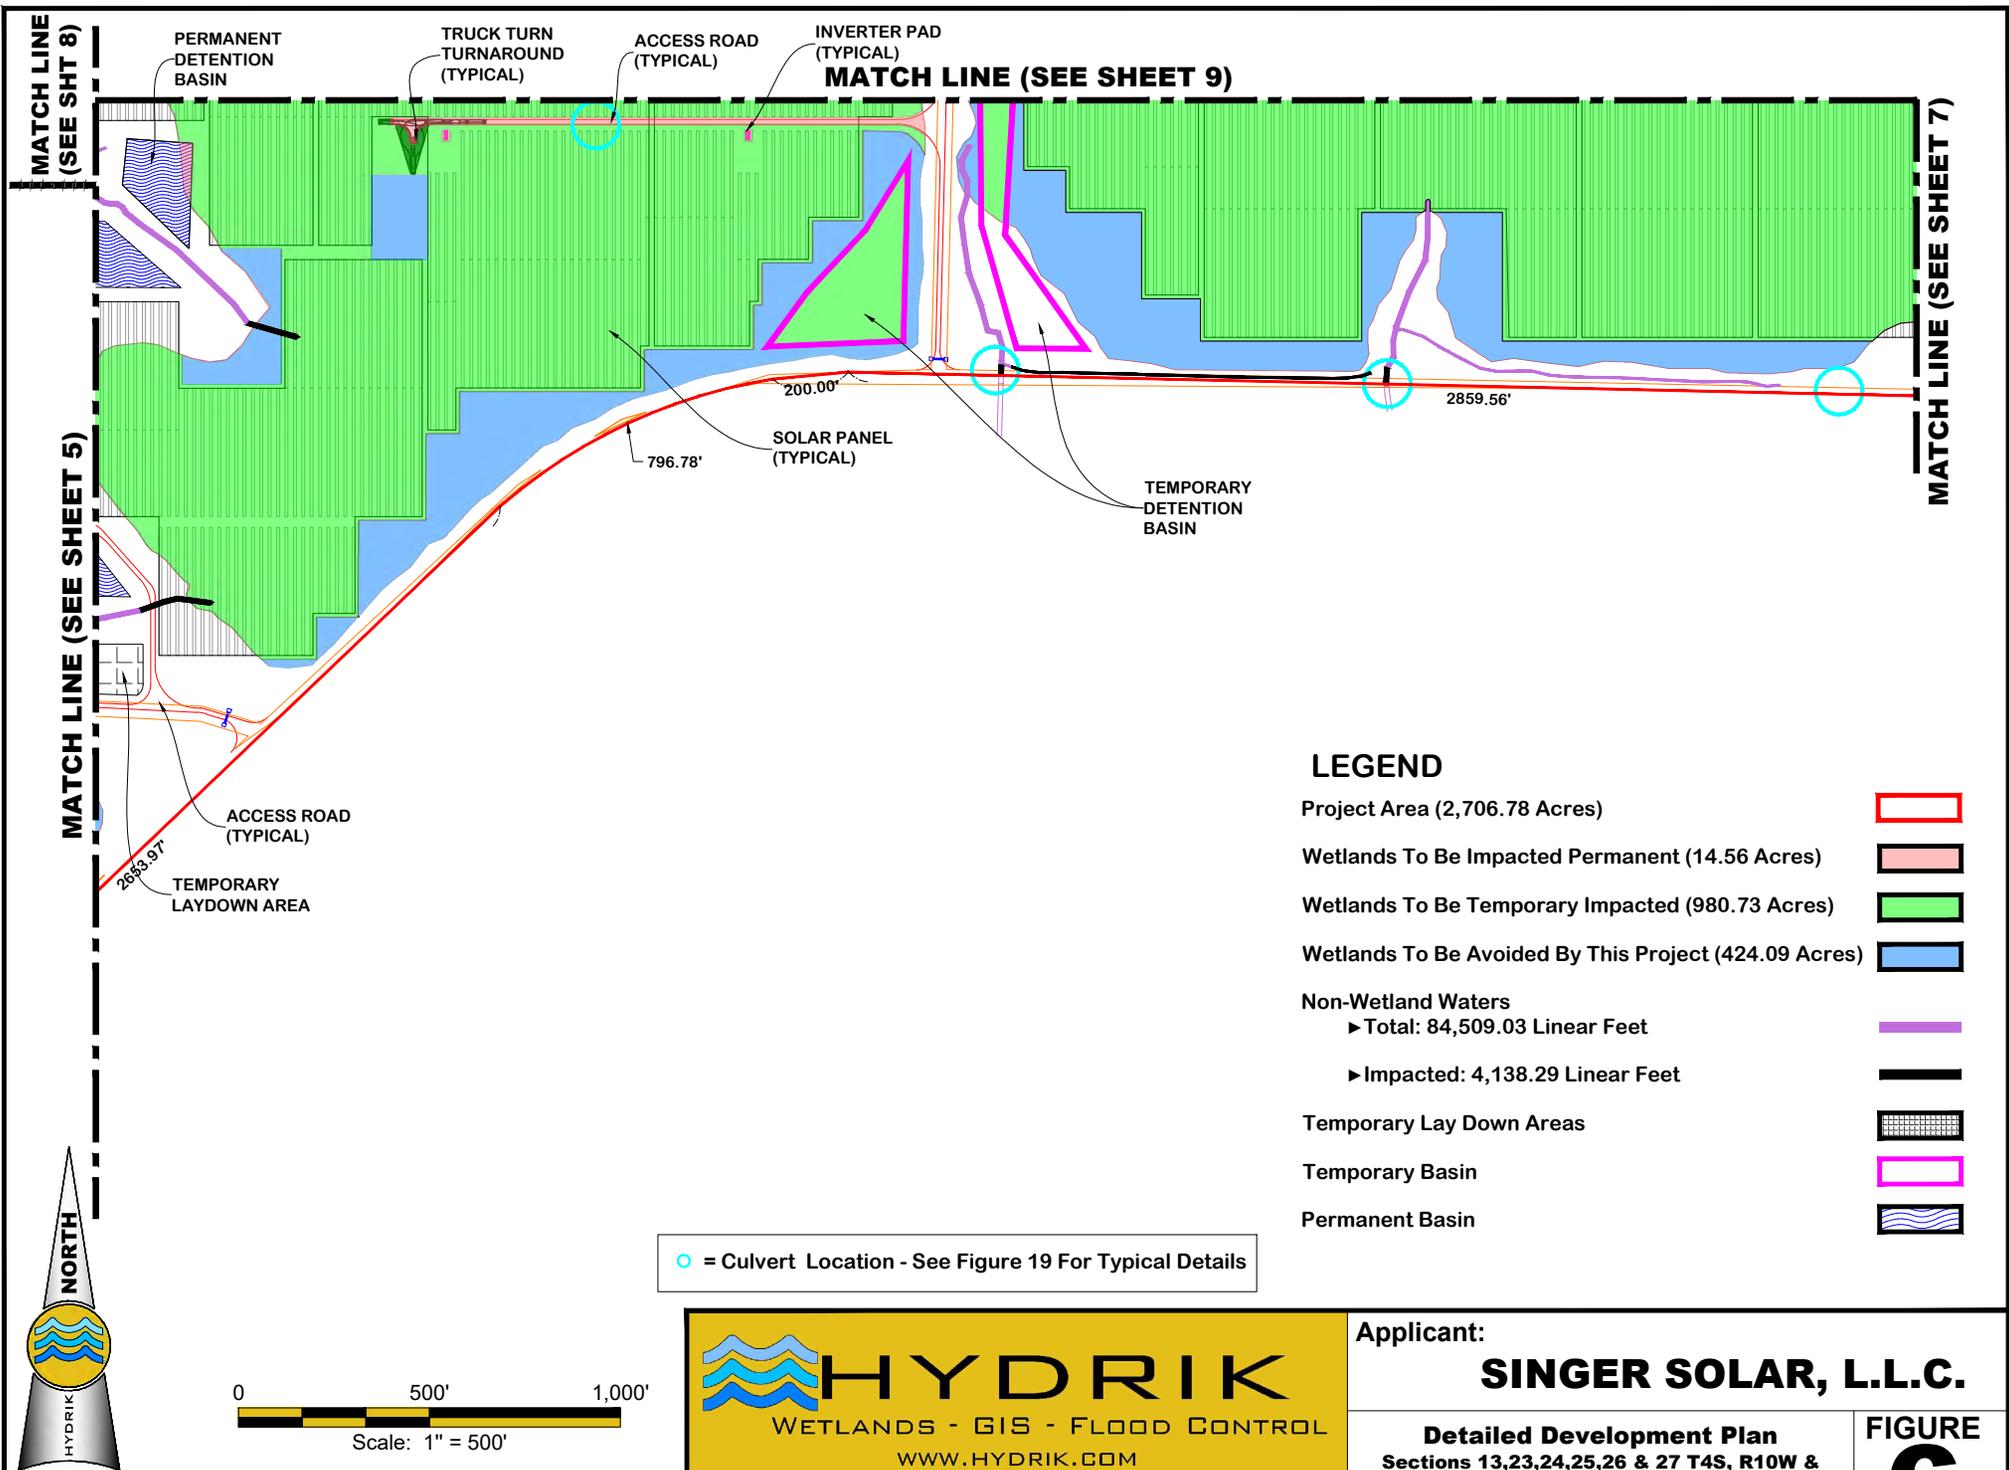

PLEASE NOTE: MAP DATA IS FOR REFERENCE ONLY. THIS IS NOT A LEGAL SURVEY AND SHOULD NOT BE USED AS SUCH.


HF: **23139abc** DATE: **2024.03.19(R2)** APPROVED: **--**

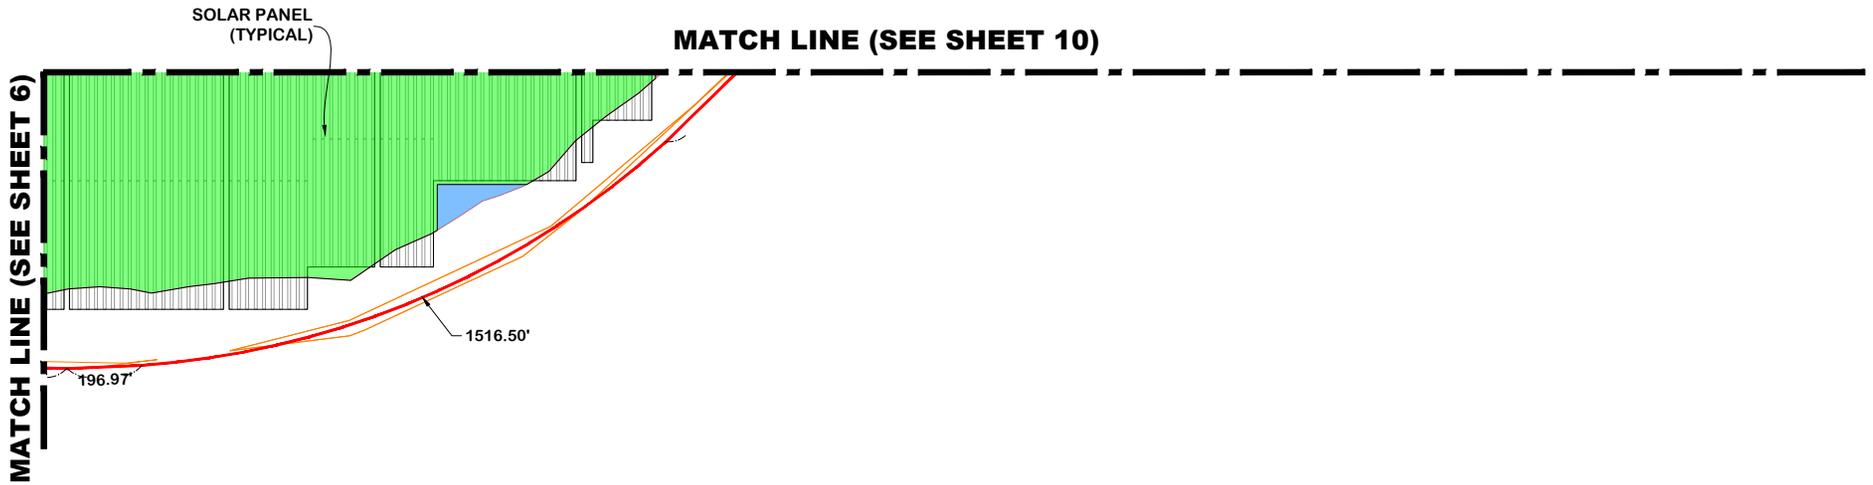

LEGEND

- Project Area (2,706.78 Acres)
- Wetlands To Be Impacted Permanent (14.56 Acres)
- Wetlands To Be Temporary Impacted (980.73 Acres)
- Wetlands To Be Avoided By This Project (424.09 Acres)
- Non-Wetland Waters
 - ▶ Total: 84,509.03 Linear Feet
 - ▶ Impacted: 4,138.29 Linear Feet
- Temporary Lay Down Areas
- Temporary Basin
- Permanent Basin

○ = Culvert Location - See Figure 19 For Typical Details

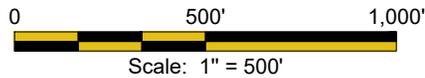

HYDRIK
 WETLANDS - GIS - FLOOD CONTROL
 WWW.HYDRIK.COM

Applicant:
SINGER SOLAR, L.L.C.

Detailed Development Plan
 Sections 13,23,24,25,26 & 27 T4S, R10W &
 Sections 17,18,19 & 20 T4S, R9W
 Beauregard Parish, Louisiana



FIGURE
7

PLEASE NOTE: MAP DATA IS FOR REFERENCE ONLY. THIS IS NOT A LEGAL SURVEY AND SHOULD NOT BE USED AS SUCH.

HF: 23139abc	DATE: 2024.03.19(R2)	APPROVED: --
------------------------	--------------------------------	-----------------

LEGEND

- Project Area (2,706.78 Acres)
- Wetlands To Be Impacted Permanent (14.56 Acres)
- Wetlands To Be Temporary Impacted (980.73 Acres)
- Wetlands To Be Avoided By This Project (424.09 Acres)
- Non-Wetland Waters
 - ▶ Total: 84,509.03 Linear Feet
 - ▶ Impacted: 4,138.29 Linear Feet
- Temporary Lay Down Areas
- Temporary Basin
- Permanent Basin

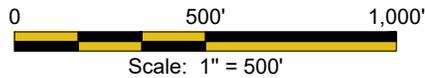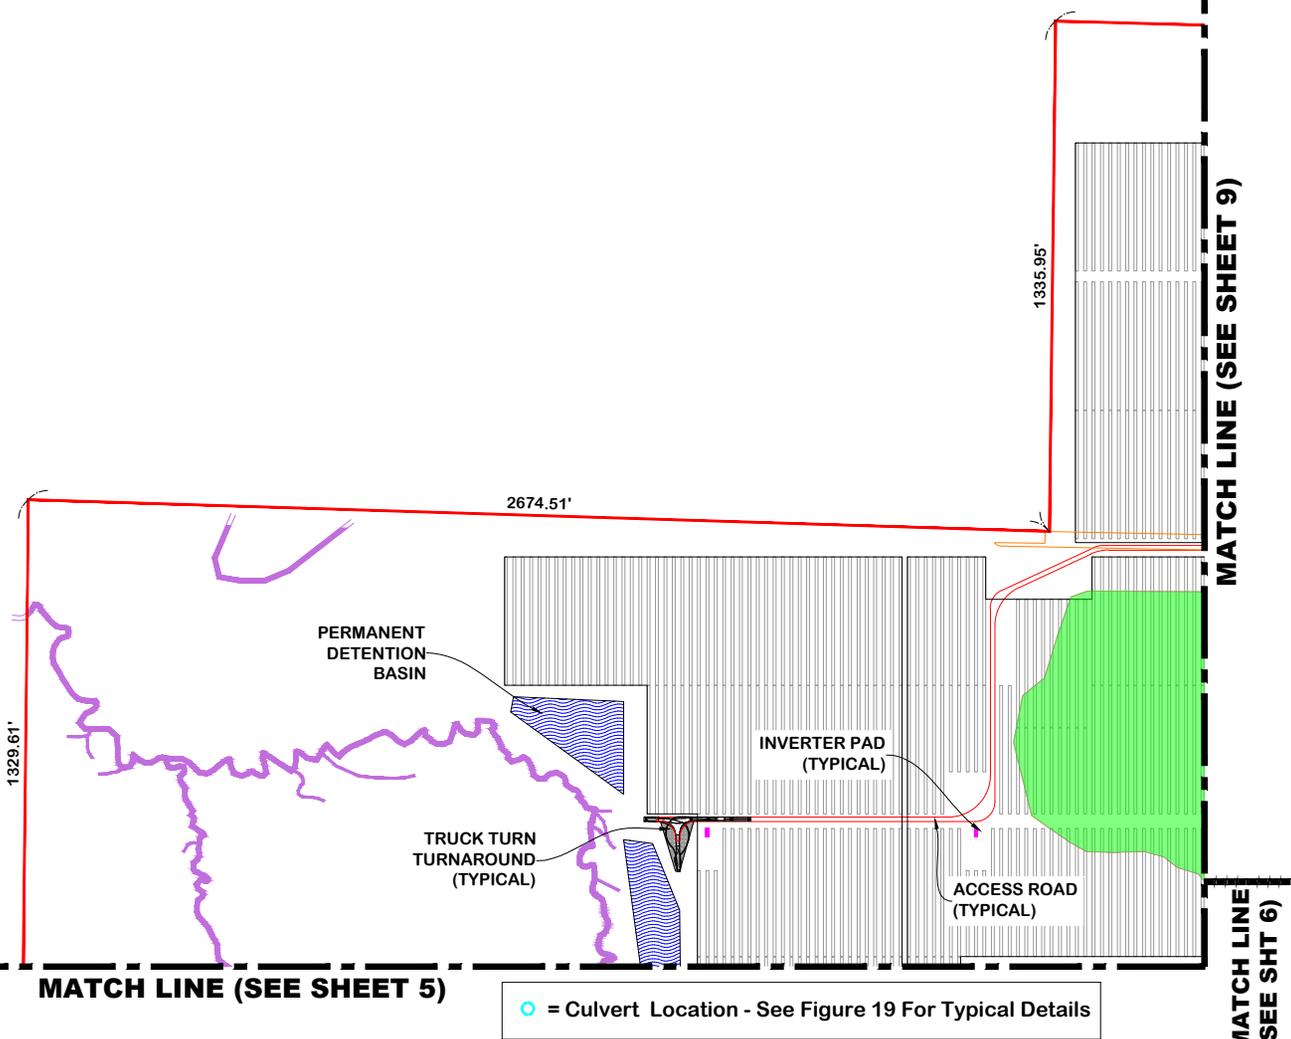



HYDRIK

WETLANDS - GIS - FLOOD CONTROL

WWW.HYDRIK.COM

Applicant:
SINGER SOLAR, L.L.C.

Detailed Development Plan
Sections 13,23,24,25,26 & 27 T4S, R10W &
Sections 17,18,19 & 20 T4S, R9W
Beauregard Parish, Louisiana


FIGURE
8

PLEASE NOTE: MAP DATA IS FOR REFERENCE ONLY. THIS IS NOT A LEGAL SURVEY AND SHOULD NOT BE USED AS SUCH.


HF: 23139abc	DATE: 2024.03.19(R2)	APPROVED: --
---------------------	-----------------------------	---------------------

○ = Culvert Location - See Figure 19 For Typical Details

MATCH LINE (SEE SHEET 12)

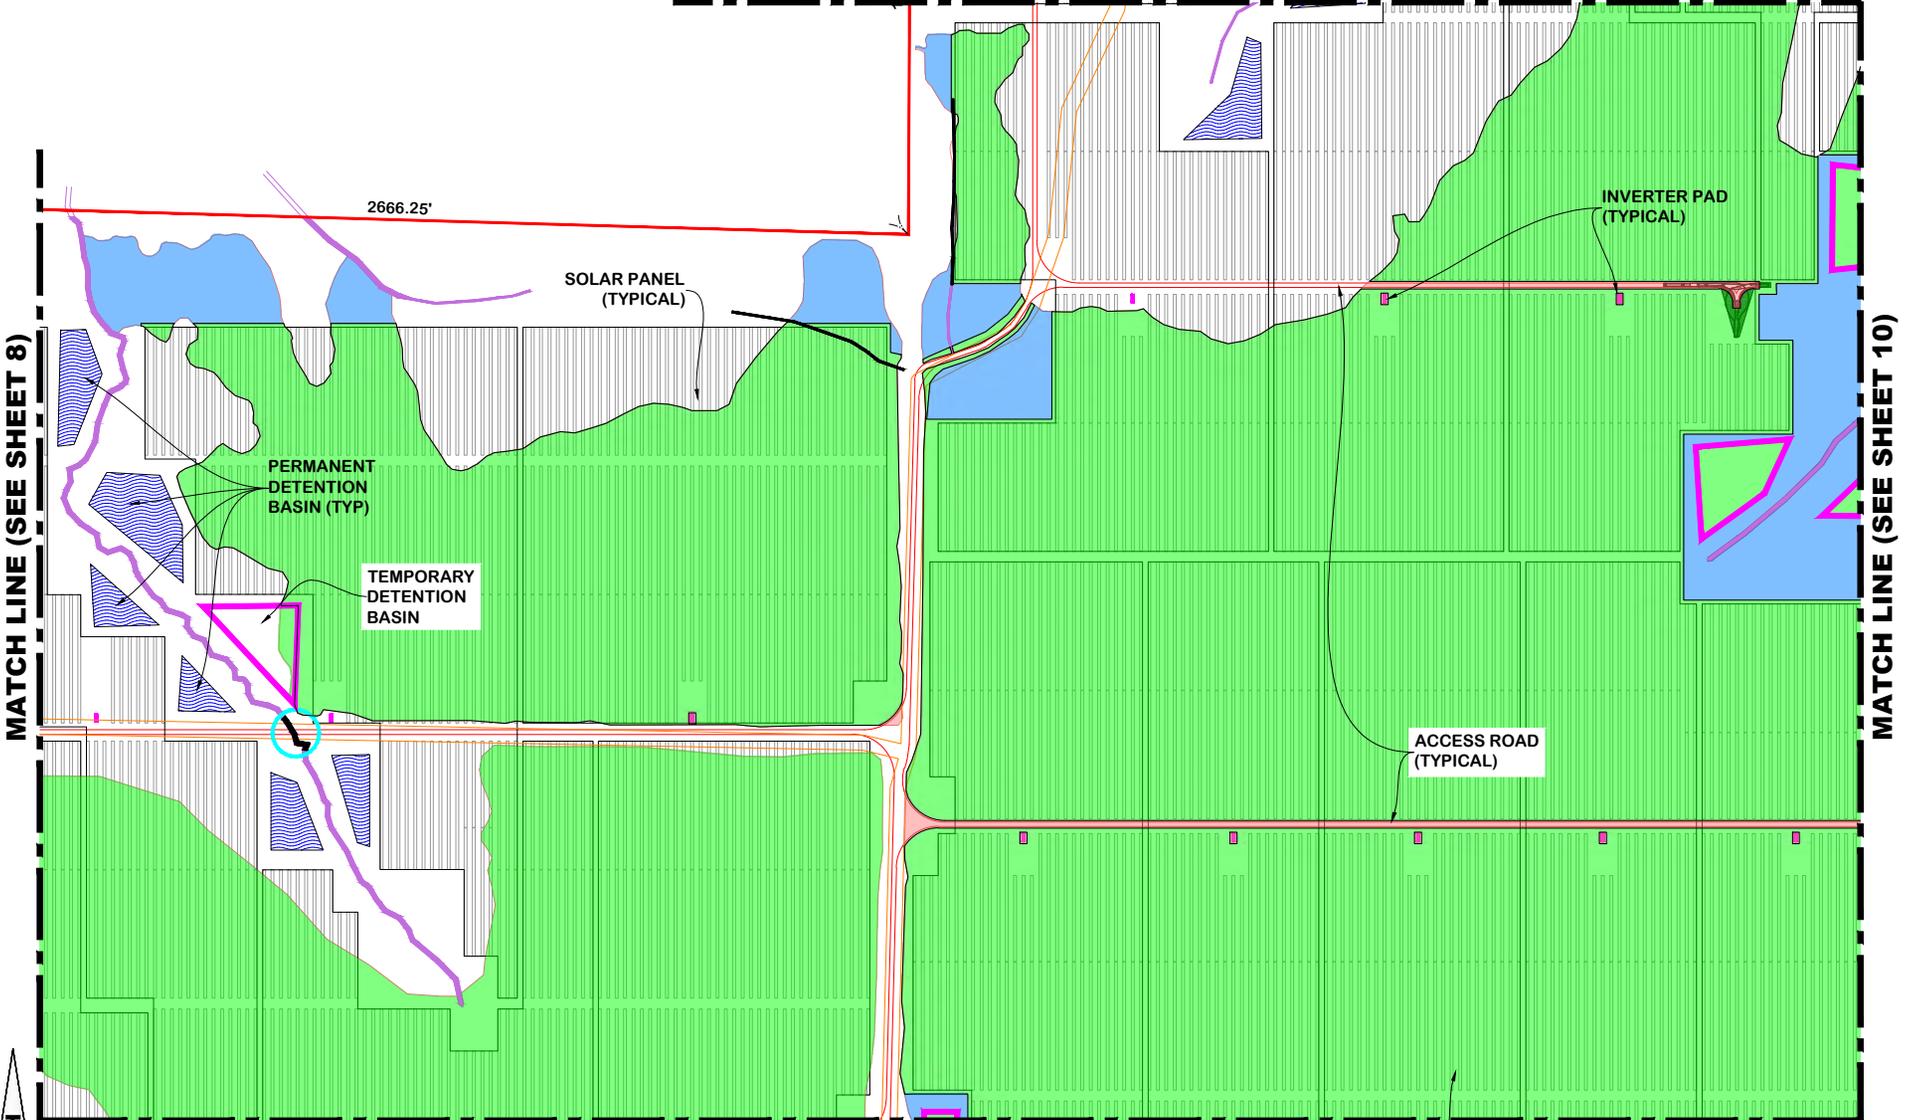

LEGEND
SEE FIGURE 3

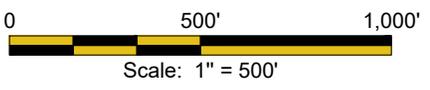

HYDRIK
WETLANDS - GIS - FLOOD CONTROL
WWW.HYDRIK.COM

Applicant:
SINGER SOLAR, L.L.C.

Detailed Development Plan
Sections 13,23,24,25,26 & 27 T4S, R10W &
Sections 17,18,19 & 20 T4S, R9W
Beauregard Parish, Louisiana

FIGURE
9

PLEASE NOTE: MAP DATA IS FOR REFERENCE ONLY. THIS IS NOT A LEGAL SURVEY AND SHOULD NOT BE USED AS SUCH.

HF: 23139abc	DATE: 2024.03.19(R2)	APPROVED: --
------------------------	--------------------------------	-----------------

MATCH LINE (SEE SHEET 12)

MATCH LINE (SEE SHEET 13)

SOLAR PANEL (TYPICAL)

MATCH LINE (SEE SHEET 9)

MATCH LINE (SEE SHEET 11)

WETLANDS TO BE AVOIDED

WETLANDS TO BE AVOIDED

INVERTER PAD (TYPICAL)

ACCESS ROAD (TYPICAL)

SEE INSET ON FIG. 40

PERMANENT DETENTION BASIN

TEMPORARY DETENTION BASIN


LEGEND

- Project Area (2,706.78 Acres) 
- Wetlands To Be Impacted Permanent (14.56 Acres) 
- Wetlands To Be Temporary Impacted (980.73 Acres) 
- Wetlands To Be Avoided By This Project (424.09 Acres) 
- Non-Wetland Waters
 - ▶ Total: 84,509.03 Linear Feet 
 - ▶ Impacted: 4,138.29 Linear Feet 
- Temporary Lay Down Areas 
- Temporary Basin 
- Permanent Basin 

SOLAR PANEL (TYPICAL)

MATCH LINE (SEE SHEET 7)

○ = Culvert Location - See Figure 19 For Typical Details

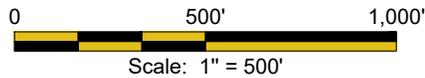


HYDRIK
WETLANDS - GIS - FLOOD CONTROL
WWW.HYDRIK.COM

Applicant:

SINGER SOLAR, L.L.C.

Detailed Development Plan
Sections 13,23,24,25,26 & 27 T4S, R10W &
Sections 17,18,19 & 20 T4S, R9W
Beauregard Parish, Louisiana

FIGURE
10

PLEASE NOTE: MAP DATA IS FOR REFERENCE ONLY. THIS IS NOT A LEGAL SURVEY AND SHOULD NOT BE USED AS SUCH.

HF: **23139abc**

DATE: **2024.03.19(R2)**

APPROVED: **--**

MATCH LINE (SEE SHEET 13)

MATCH LINE (SEE SHEET 14)

SOLAR PANEL (TYPICAL)

INVERTER PAD (TYPICAL)

ACCESS ROAD (TYPICAL)

WETLANDS TO BE AVOIDED

WETLANDS TO BE AVOIDED

MATCH LINE (SEE SHEET 10)

1523.72'

600.85'

1079.31'

414.28'

944.03'

167.68'

342.13'

183.43'


341.26'

265.14'

624.02'

LEGEND

- Project Area (2,706.78 Acres) 
- Wetlands To Be Impacted Permanent (14.56 Acres) 
- Wetlands To Be Temporary Impacted (980.73 Acres) 
- Wetlands To Be Avoided By This Project (424.09 Acres) 
- Non-Wetland Waters
 - ▶ Total: 84,509.03 Linear Feet 
 - ▶ Impacted: 4,138.29 Linear Feet 
- Temporary Lay Down Areas 
- Temporary Basin 
- Permanent Basin 

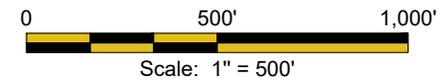

 = Culvert Location - See Figure 19 For Typical Details



HYDRIK
WETLANDS - GIS - FLOOD CONTROL
WWW.HYDRIK.COM

Applicant: **SINGER SOLAR, L.L.C.**

Detailed Development Plan
Sections 13,23,24,25,26 & 27 T4S, R10W &
Sections 17,18,19 & 20 T4S, R9W
Beauregard Parish, Louisiana


FIGURE
11

PLEASE NOTE: MAP DATA IS FOR REFERENCE ONLY. THIS IS NOT A LEGAL SURVEY AND SHOULD NOT BE USED AS SUCH.


HF: 23139abc	DATE: 2024.03.19(R2)	APPROVED: --
---------------------	-----------------------------	---------------------

○ = Culvert Location - See Figure 19 For Typical Details

MATCH LINE (SEE SHEET 15)

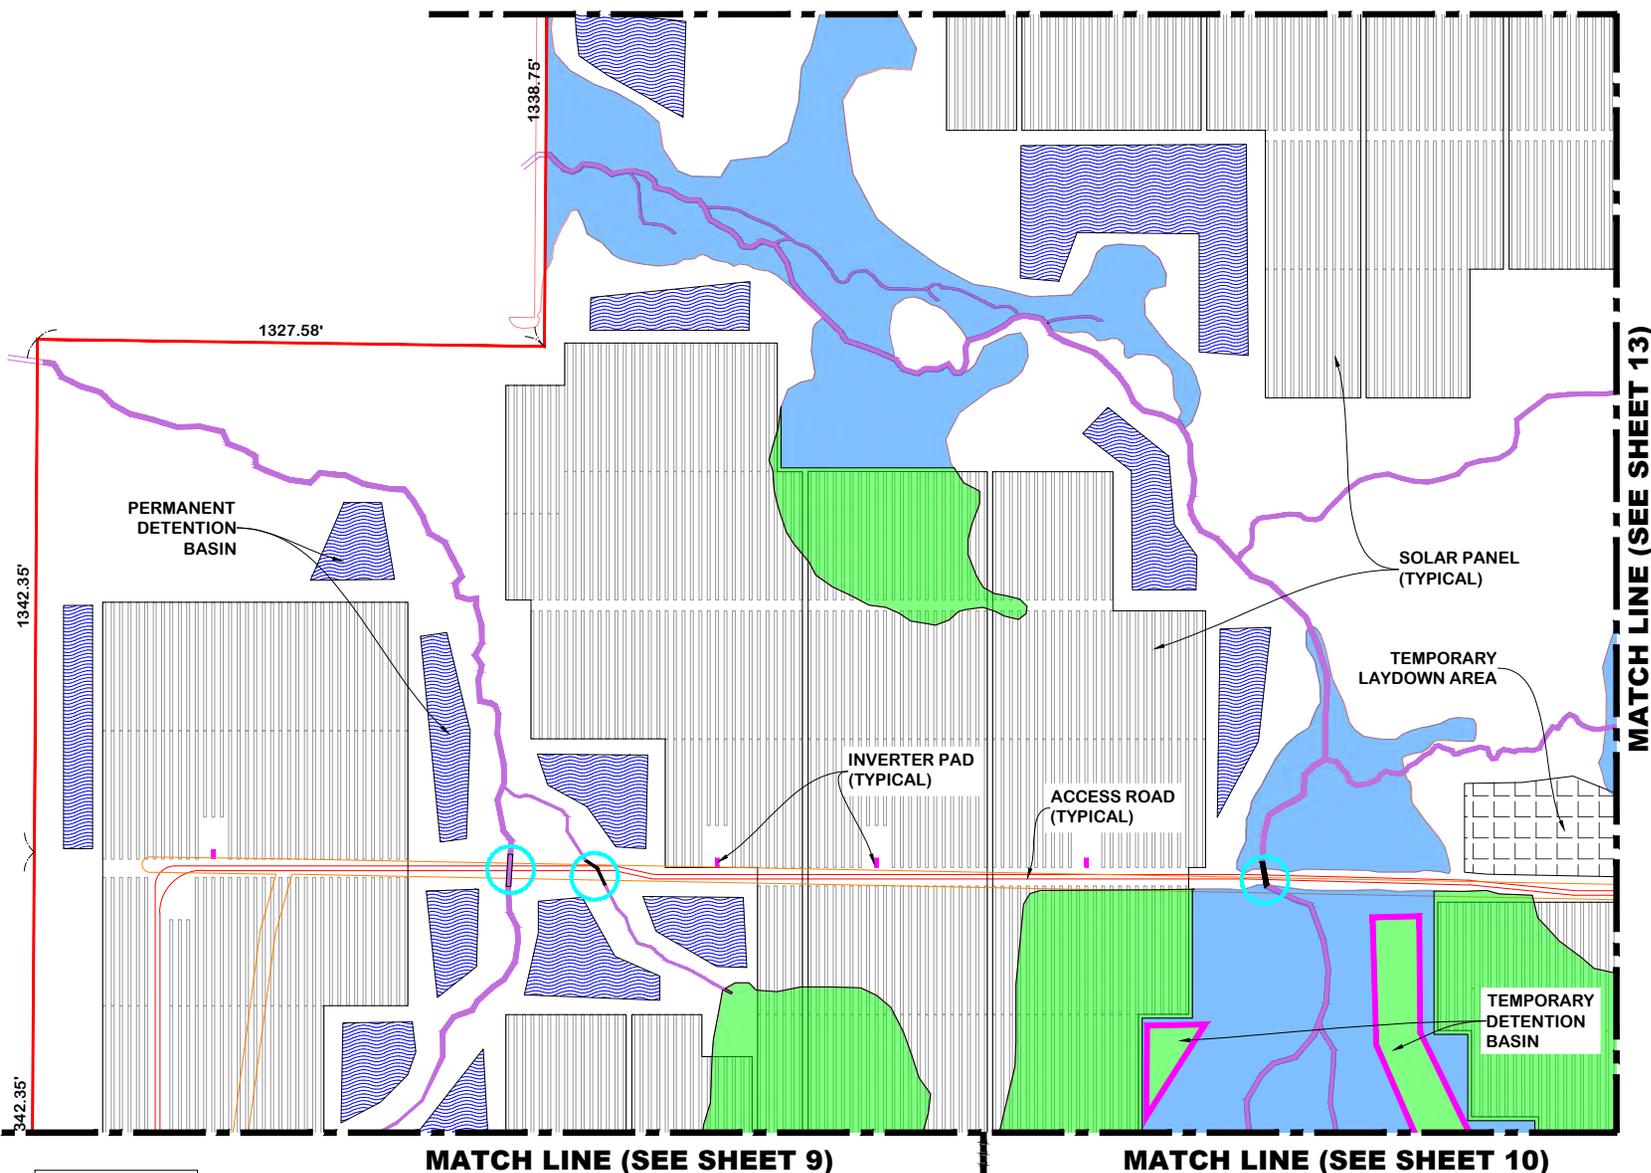

LEGEND
SEE FIGURE 3

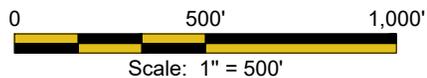

 **HYDRIK**
WETLANDS - GIS - FLOOD CONTROL
WWW.HYDRIK.COM

Applicant:
SINGER SOLAR, L.L.C.

Detailed Development Plan
Sections 13,23,24,25,26 & 27 T4S, R10W &
Sections 17,18,19 & 20 T4S, R9W
Beauregard Parish, Louisiana


FIGURE
12

PLEASE NOTE: MAP DATA IS FOR REFERENCE ONLY. THIS IS NOT A LEGAL SURVEY AND SHOULD NOT BE USED AS SUCH.


HF: **23139abc**

DATE: **2024.03.19(R2)**

APPROVED: **--**

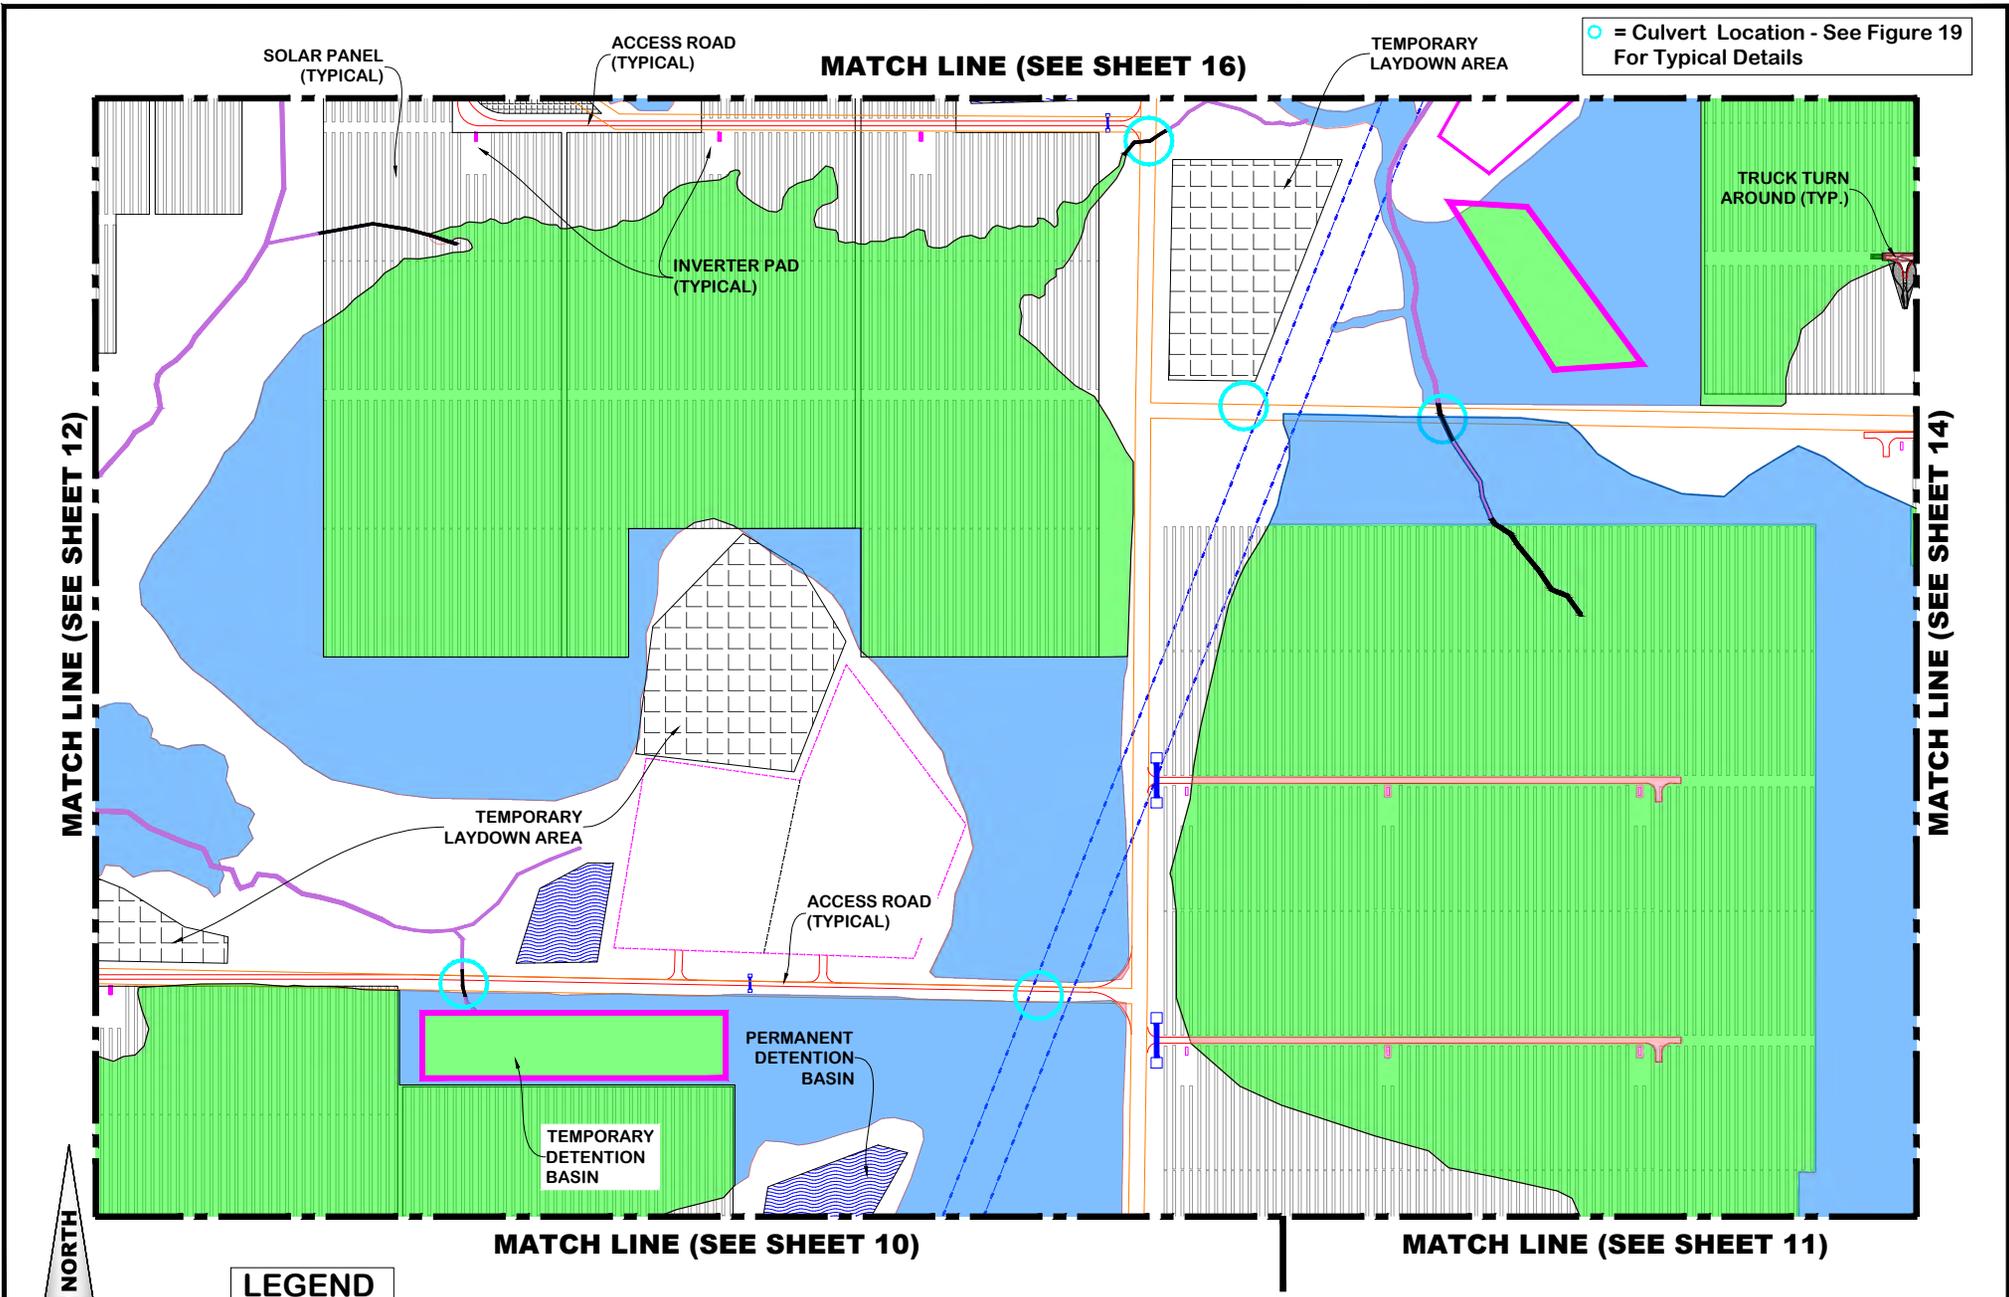

LEGEND
SEE FIGURE 3

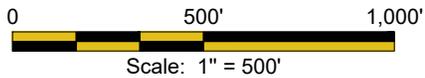

Applicant:
SINGER SOLAR, L.L.C.


Detailed Development Plan
Sections 13,23,24,25,26 & 27 T4S, R10W &
Sections 17,18,19 & 20 T4S, R9W
Beauregard Parish, Louisiana

FIGURE
13

PLEASE NOTE: MAP DATA IS FOR REFERENCE ONLY. THIS IS NOT A LEGAL SURVEY AND SHOULD NOT BE USED AS SUCH.

HF: 23139abc	DATE: 2024.03.19(R2)	APPROVED: --
------------------------	--------------------------------	-----------------

○ = Culvert Location - See Figure 19 For Typical Details

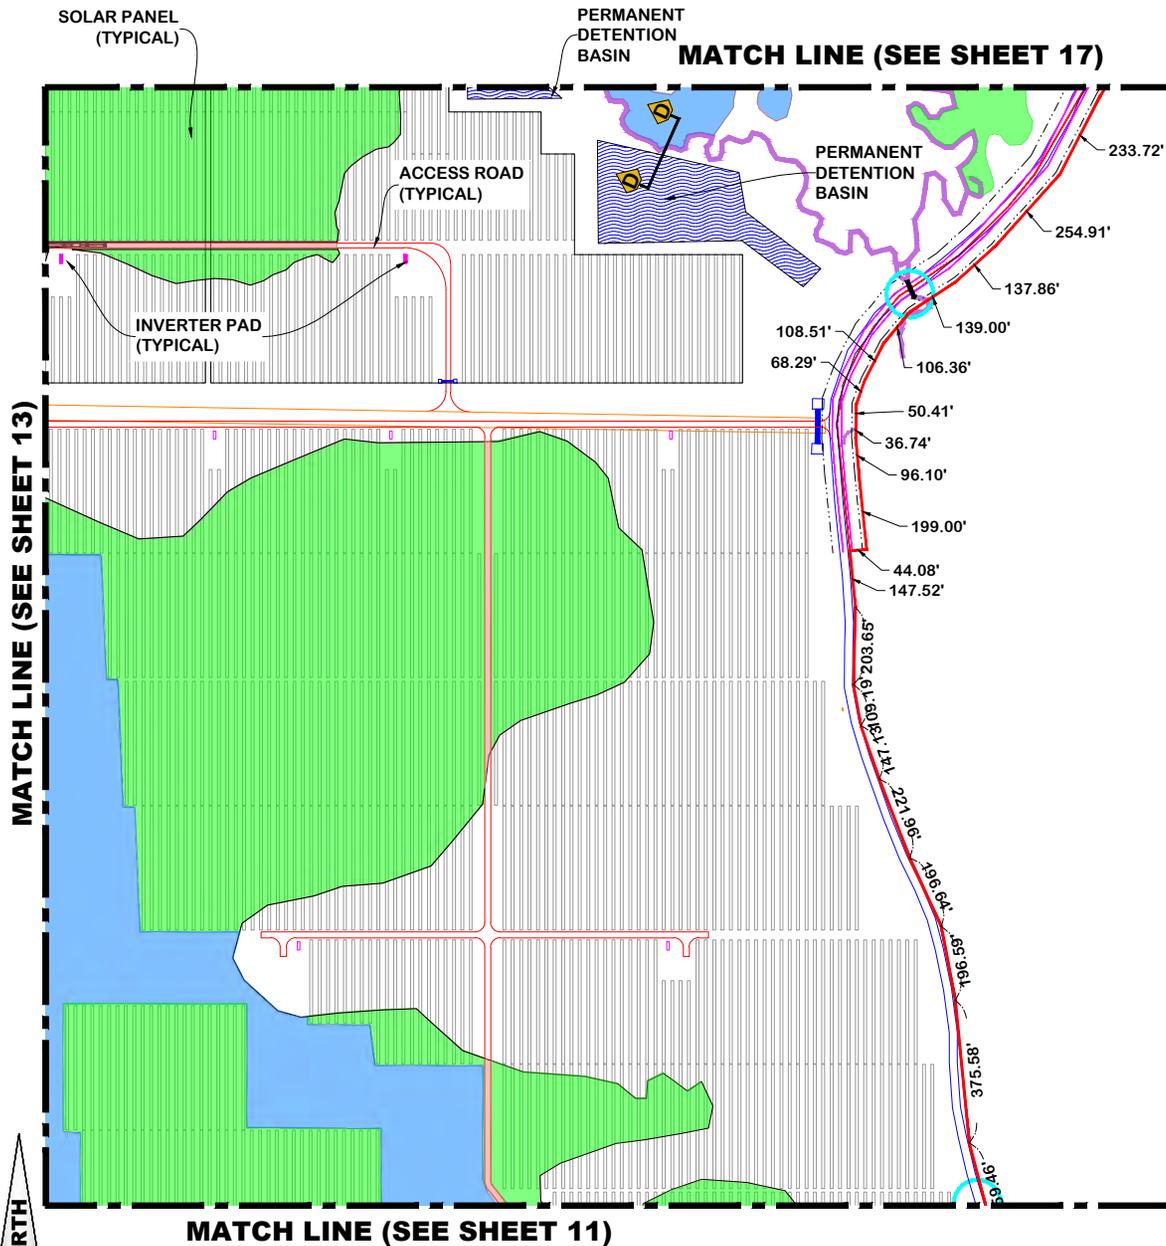


LEGEND

- Project Area (2,706.78 Acres)
- Wetlands To Be Impacted Permanent (14.56 Acres)
- Wetlands To Be Temporary Impacted (980.73 Acres)
- Wetlands To Be Avoided By This Project (424.09 Acres)
- Non-Wetland Waters
 - ▶ Total: 84,509.03 Linear Feet
 - ▶ Impacted: 4,138.29 Linear Feet
- Temporary Lay Down Areas
- Temporary Basin
- Permanent Basin

MATCH LINE (SEE SHEET 13)

MATCH LINE (SEE SHEET 17)

MATCH LINE (SEE SHEET 11)

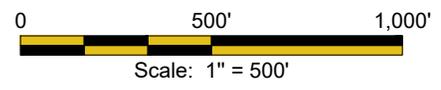

HYDRIK
WETLANDS - GIS - FLOOD CONTROL
WWW.HYDRIK.COM

Applicant:
SINGER SOLAR, L.L.C.

Detailed Development Plan
Sections 13,23,24,25,26 & 27 T4S, R10W &
Sections 17,18,19 & 20 T4S, R9W
Beauregard Parish, Louisiana

FIGURE
14



PLEASE NOTE: MAP DATA IS FOR REFERENCE ONLY. THIS IS NOT A LEGAL SURVEY AND SHOULD NOT BE USED AS SUCH.

HF: 23139abc	DATE: 2024.03.19(R2)	APPROVED: --
--------------	----------------------	--------------

LEGEND

- Project Area (2,706.78 Acres)
- Wetlands To Be Impacted Permanent (14.56 Acres)
- Wetlands To Be Temporary Impacted (980.73 Acres)
- Wetlands To Be Avoided By This Project (424.09 Acres)
- Non-Wetland Waters
 - ▶ Total: 84,509.03 Linear Feet
 - ▶ Impacted: 4,138.29 Linear Feet
- Temporary Lay Down Areas
- Temporary Basin
- Permanent Basin

○ = Culvert Location - See Figure 19 For Typical Details

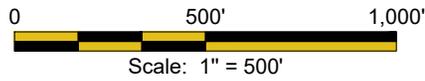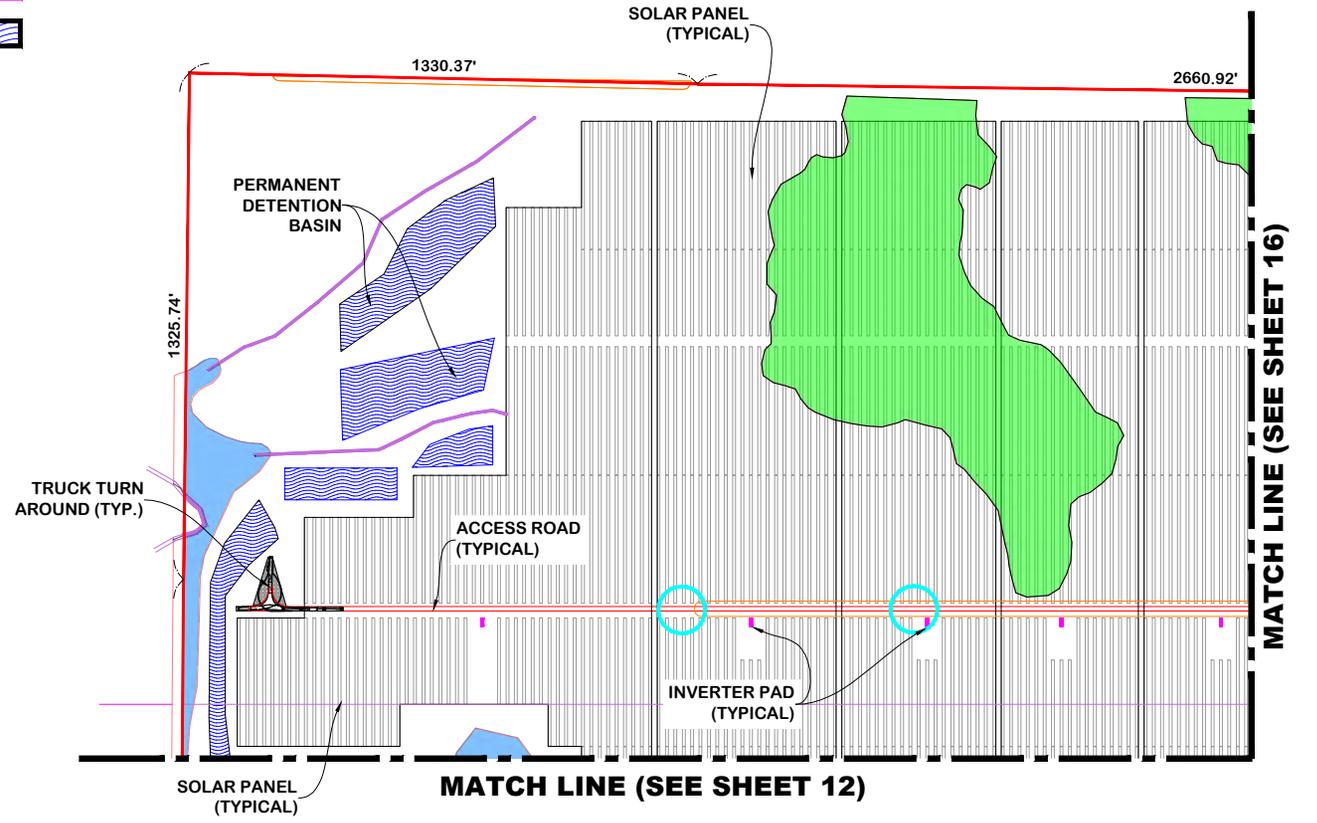

HYDRIK

WETLANDS - GIS - FLOOD CONTROL

WWW.HYDRIK.COM

Applicant:
SINGER SOLAR, L.L.C.

Detailed Development Plan
 Sections 13,23,24,25,26 & 27 T4S, R10W &
 Sections 17,18,19 & 20 T4S, R9W
 Beauregard Parish, Louisiana

FIGURE
15



PLEASE NOTE: MAP DATA IS FOR REFERENCE ONLY. THIS IS NOT A LEGAL SURVEY AND SHOULD NOT BE USED AS SUCH.

HF: 23139abc	DATE: 2024.03.19(R2)	APPROVED: --
---------------------	-----------------------------	---------------------

LEGEND

- Project Area (2,706.78 Acres)
- Wetlands To Be Impacted Permanent (14.56 Acres)
- Wetlands To Be Temporary Impacted (980.73 Acres)
- Wetlands To Be Avoided By This Project (424.09 Acres)
- Non-Wetland Waters
 - ▶ Total: 84,509.03 Linear Feet
 - ▶ Impacted: 4,138.29 Linear Feet
- Temporary Lay Down Areas
- Temporary Basin
- Permanent Basin

○ = Culvert Location - See Figure 19 For Typical Details

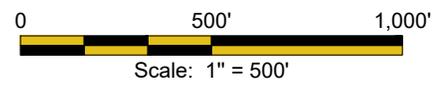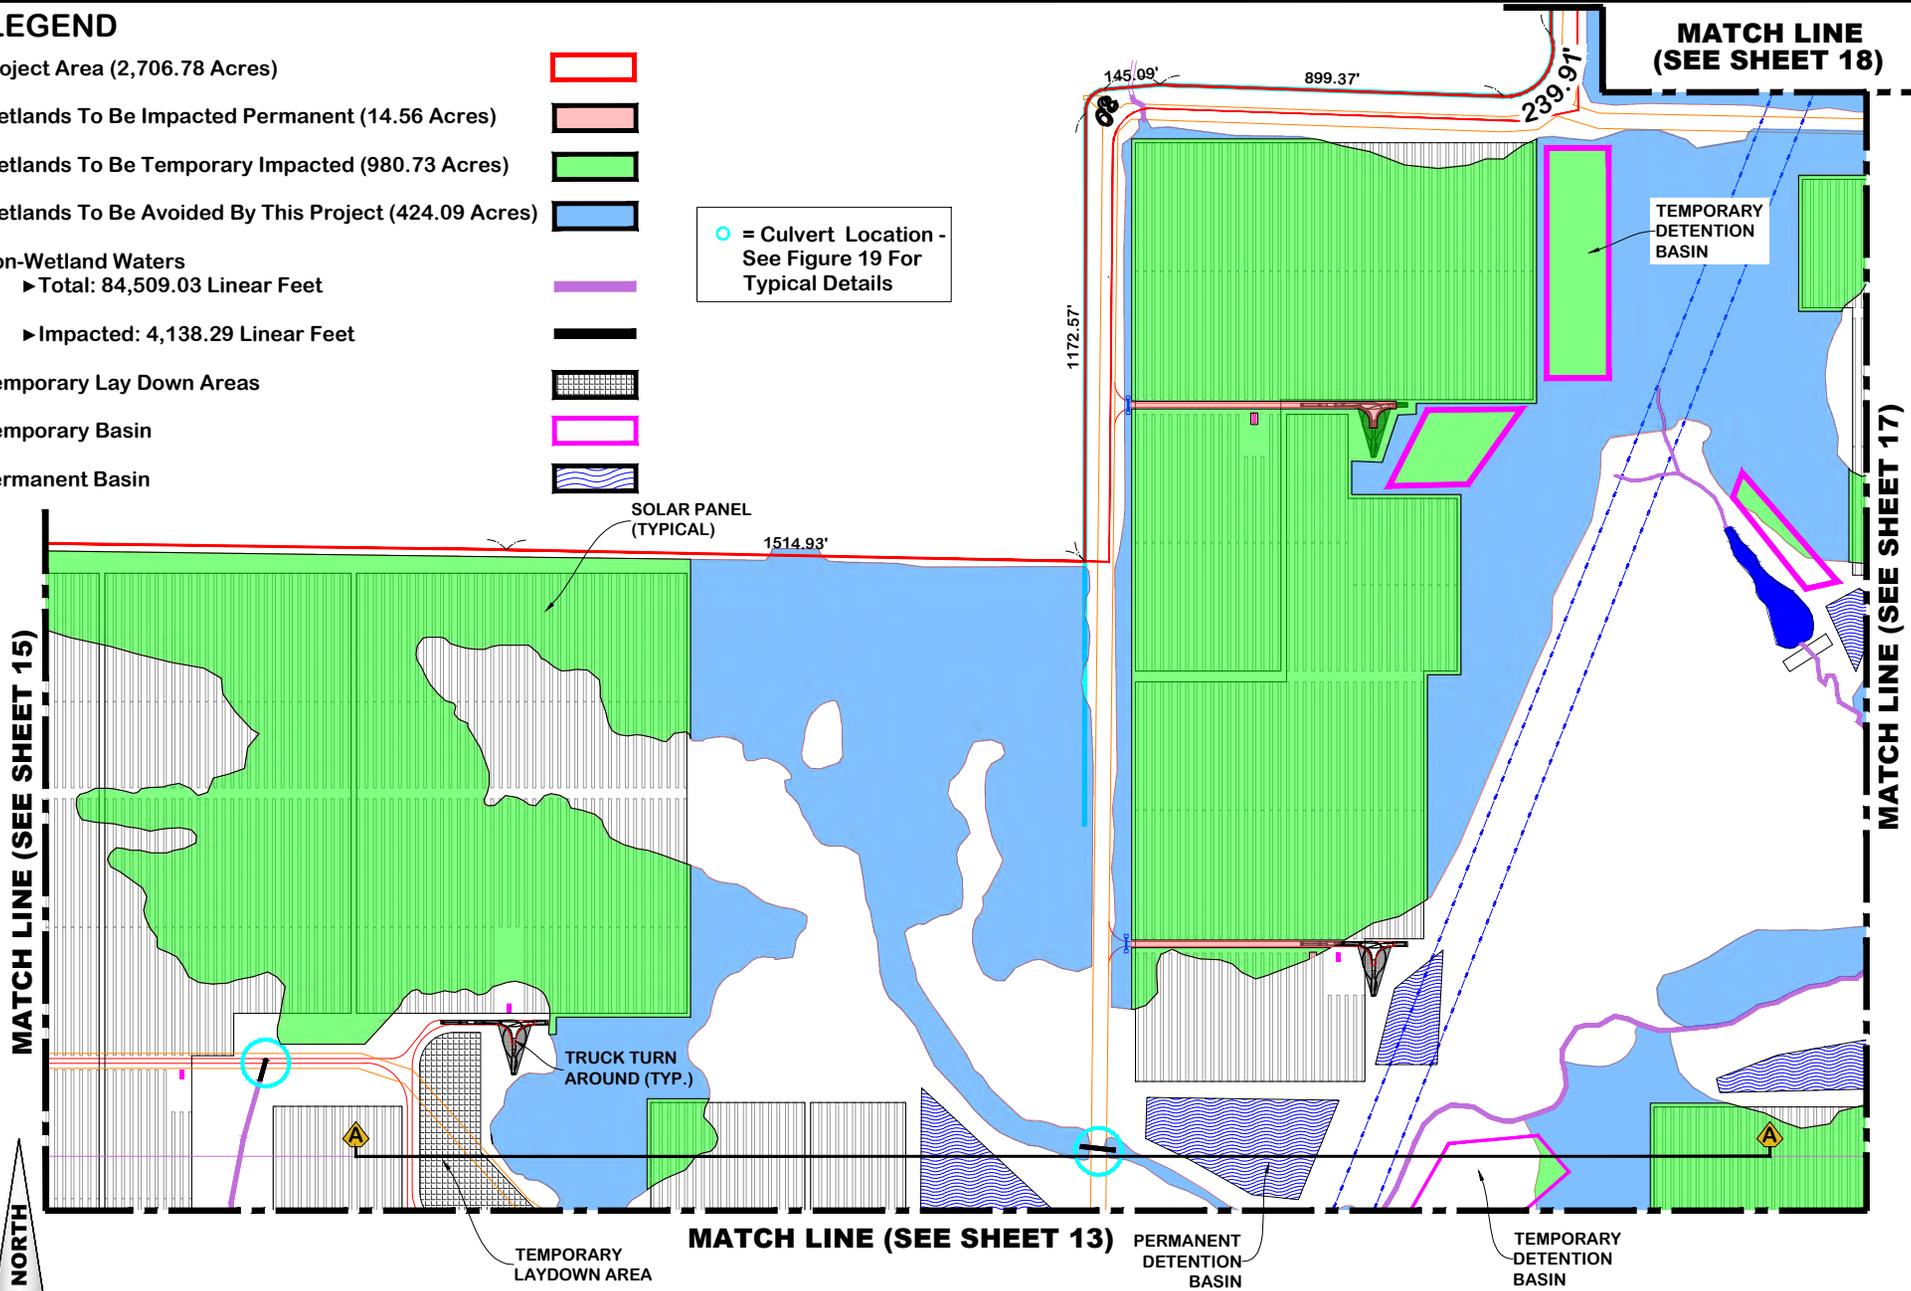

HYDRIK

WETLANDS - GIS - FLOOD CONTROL

WWW.HYDRIK.COM

Applicant:
SINGER SOLAR, L.L.C.


Detailed Development Plan
Sections 13,23,24,25,26 & 27 T4S, R10W &
Sections 17,18,19 & 20 T4S, R9W
Beauregard Parish, Louisiana

FIGURE
16

PLEASE NOTE: MAP DATA IS FOR REFERENCE ONLY. THIS IS NOT A LEGAL SURVEY AND SHOULD NOT BE USED AS SUCH.

HF: 23139abc	DATE: 2024.03.19(R2)	APPROVED: --
---------------------	-----------------------------	---------------------

○ = Culvert Location - See Figure 19 For Typical Details

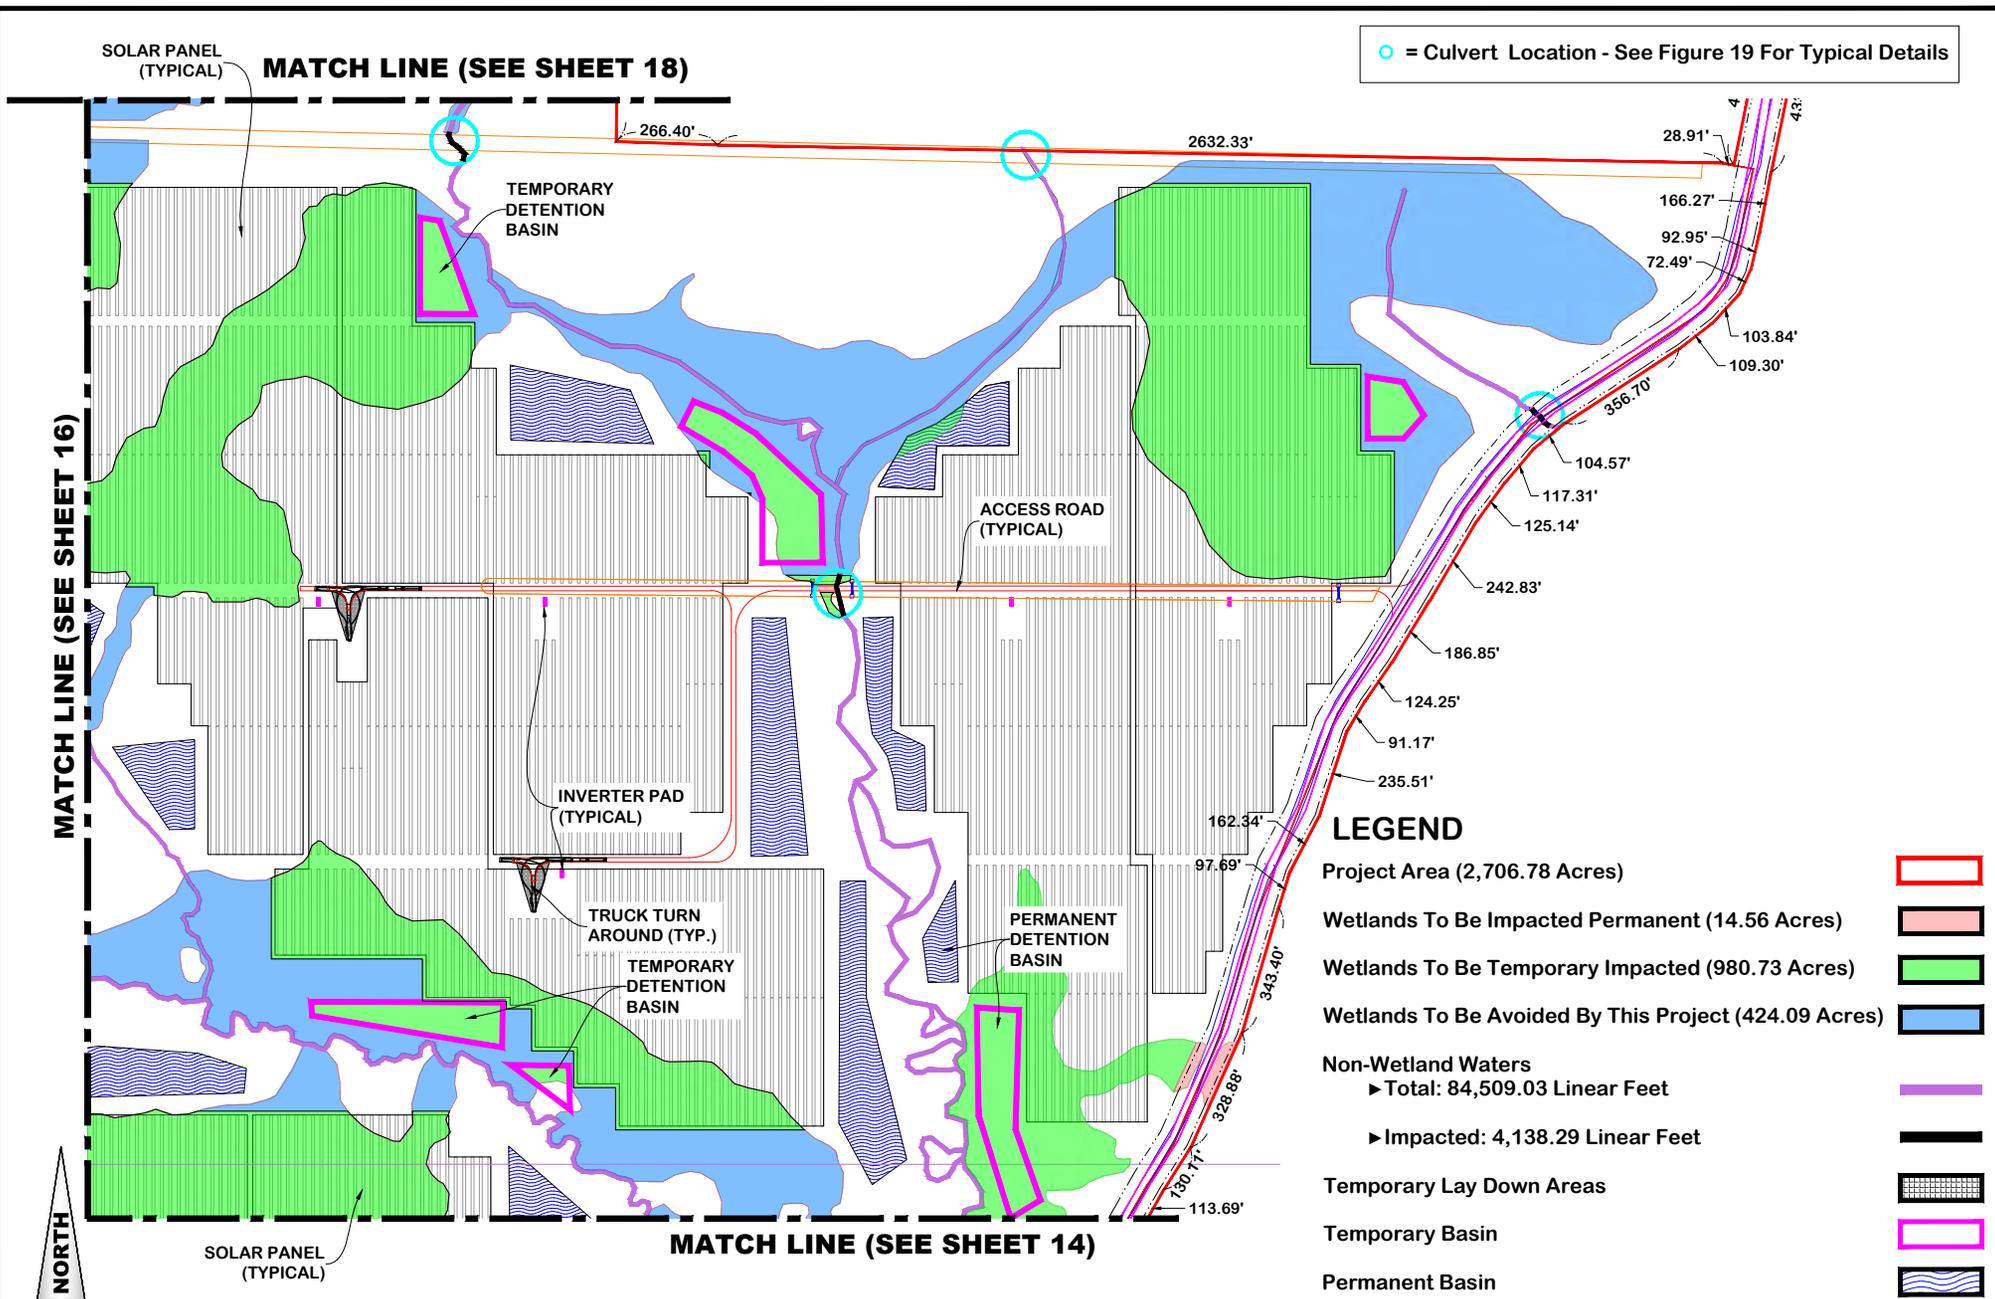


LEGEND

- Project Area (2,706.78 Acres)
- Wetlands To Be Impacted Permanent (14.56 Acres)
- Wetlands To Be Temporary Impacted (980.73 Acres)
- Wetlands To Be Avoided By This Project (424.09 Acres)
- Non-Wetland Waters
 - ▶ Total: 84,509.03 Linear Feet
 - ▶ Impacted: 4,138.29 Linear Feet
- Temporary Lay Down Areas
- Temporary Basin
- Permanent Basin

MATCH LINE (SEE SHEET 16)

MATCH LINE (SEE SHEET 18)

MATCH LINE (SEE SHEET 14)

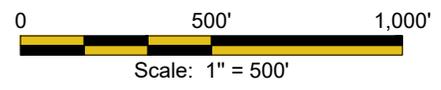

HYDRIK
 WETLANDS - GIS - FLOOD CONTROL
 WWW.HYDRIK.COM

Applicant:
SINGER SOLAR, L.L.C.


Detailed Development Plan
 Sections 13,23,24,25,26 & 27 T4S, R10W &
 Sections 17,18,19 & 20 T4S, R9W
 Beauregard Parish, Louisiana

FIGURE
17

PLEASE NOTE: MAP DATA IS FOR REFERENCE ONLY. THIS IS NOT A LEGAL SURVEY AND SHOULD NOT BE USED AS SUCH.

HF: 23139abc	DATE: 2024.03.19(R2)	APPROVED: --
---------------------	-----------------------------	---------------------

MATCH LINE (SEE SHEET 18.1)

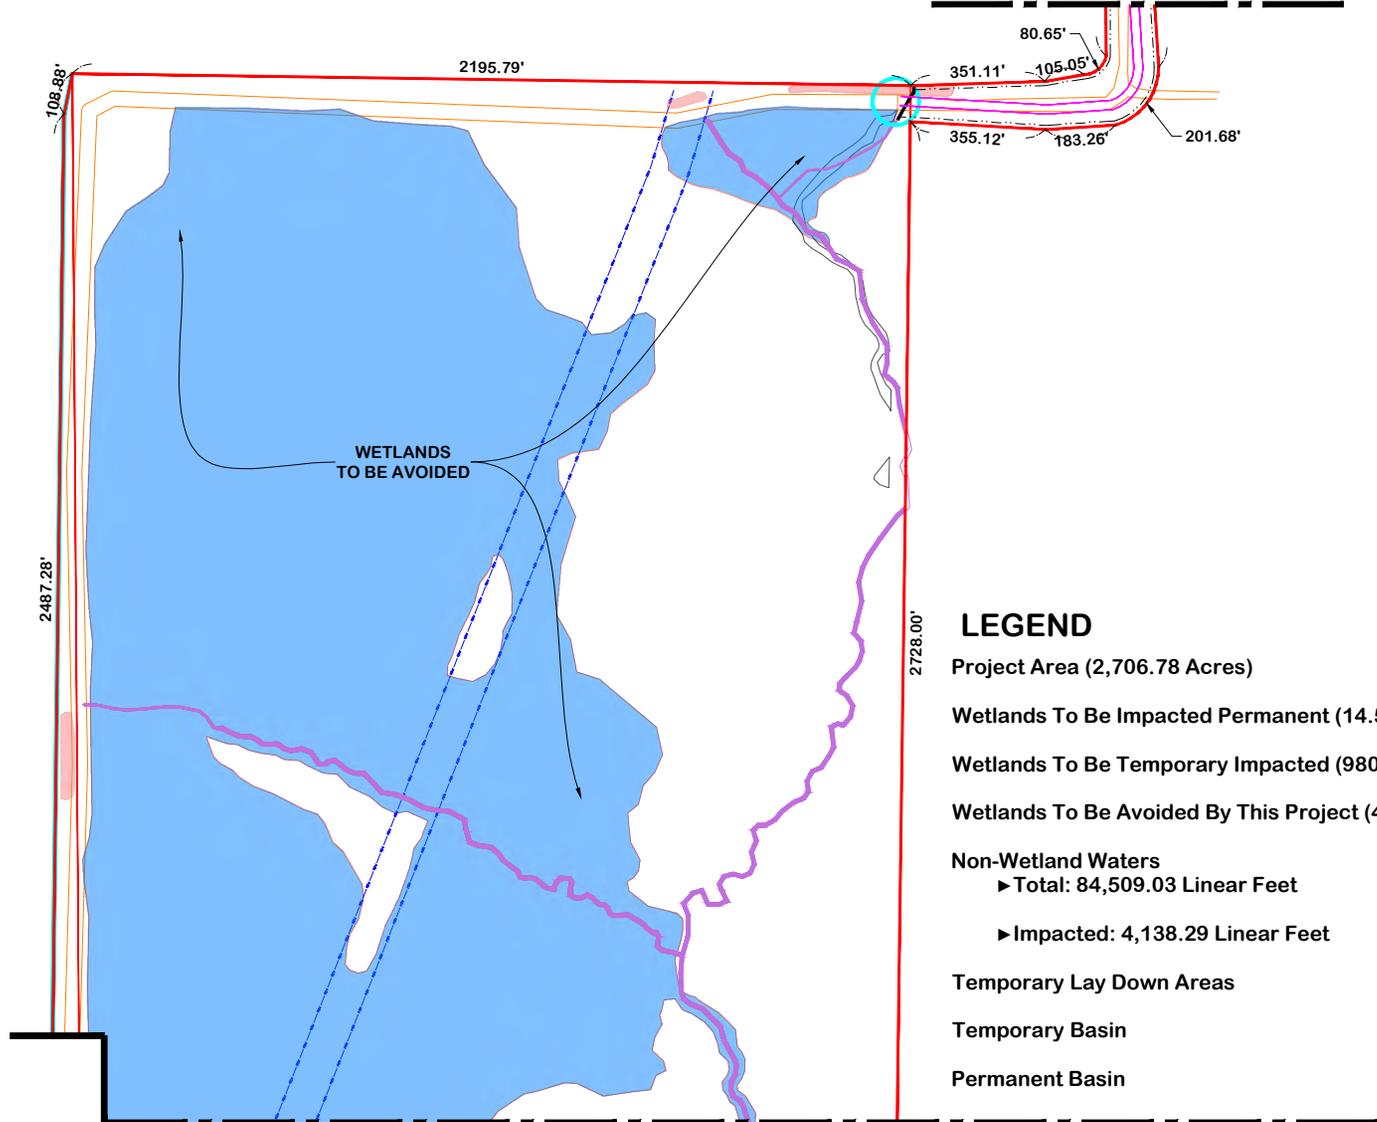


LEGEND

- Project Area (2,706.78 Acres)
- Wetlands To Be Impacted Permanent (14.56 Acres)
- Wetlands To Be Temporary Impacted (980.73 Acres)
- Wetlands To Be Avoided By This Project (424.09 Acres)
- Non-Wetland Waters
 - ▶ Total: 84,509.03 Linear Feet
 - ▶ Impacted: 4,138.29 Linear Feet
- Temporary Lay Down Areas
- Temporary Basin
- Permanent Basin

= Culvert Location - See Figure 19 For Typical Details

MATCH LINE (SEE SHEET 16)

MATCH LINE (SEE SHEET 17)

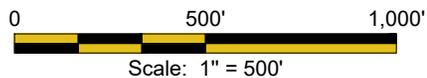


HYDRIK
WETLANDS - GIS - FLOOD CONTROL
WWW.HYDRIK.COM

Applicant:

SINGER SOLAR, L.L.C.

Detailed Development Plan
Sections 13,23,24,25,26 & 27 T4S, R10W &
Sections 17,18,19 & 20 T4S, R9W
Beauregard Parish, Louisiana

FIGURE 18




PLEASE NOTE: MAP DATA IS FOR REFERENCE ONLY. THIS IS NOT A LEGAL SURVEY AND SHOULD NOT BE USED AS SUCH.

HF: **23139abc**

DATE: **2024.03.19(R2)**

APPROVED: --

MATCH LINE A (See This Sheet)

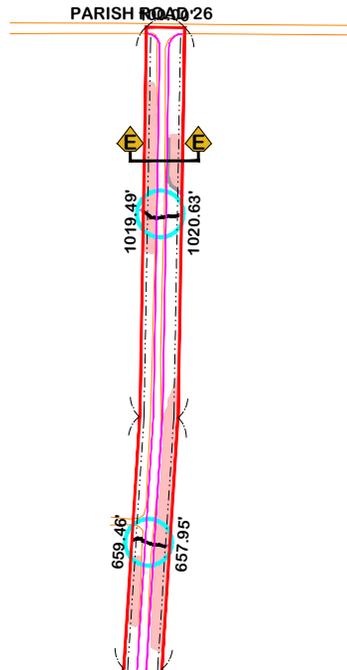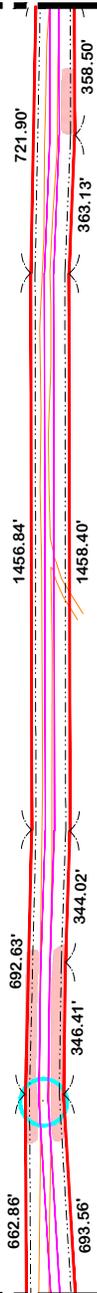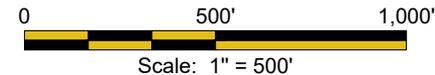

MATCH LINE A (See This Sheet)

LEGEND

- Project Area (2,706.78 Acres)
- Wetlands To Be Impacted Permanent (14.56 Acres)
- Wetlands To Be Temporary Impacted (980.73 Acres)
- Wetlands To Be Avoided By This Project (424.09 Acres)
- Non-Wetland Waters
 - ▶ Total: 84,509.03 Linear Feet
 - ▶ Impacted: 4,138.29 Linear Feet
- Temporary Lay Down Areas
- Temporary Basin
- Permanent Basin

= Culvert Location - See Figure 19 For Typical Details

MATCH LINE (SEE SHEET 18)

Applicant:
SINGER SOLAR, L.L.C.

Detailed Development Plan
Sections 13,23,24,25,26 & 27 T4S, R10W &
Sections 17,18,19 & 20 T4S, R9W
Beauregard Parish, Louisiana


FIGURE
18.1

PLEASE NOTE: MAP DATA IS FOR REFERENCE ONLY. THIS IS NOT A LEGAL SURVEY AND SHOULD NOT BE USED AS SUCH.


HF: **23139abc**

DATE: **2024.03.19(R2)**



APPROVED: **--**

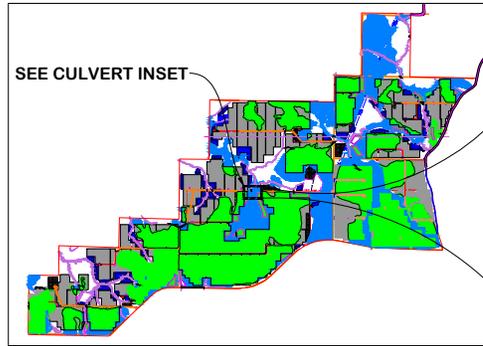

Overall Plan View (N.T.S.)

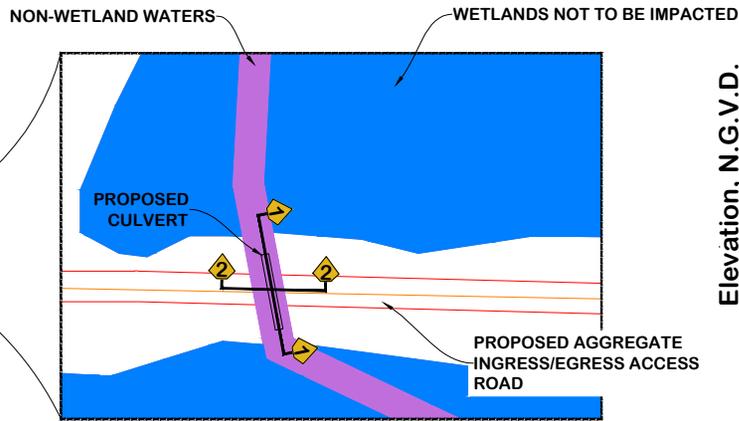


CULVERT INSET
(SCALE 1"=75')

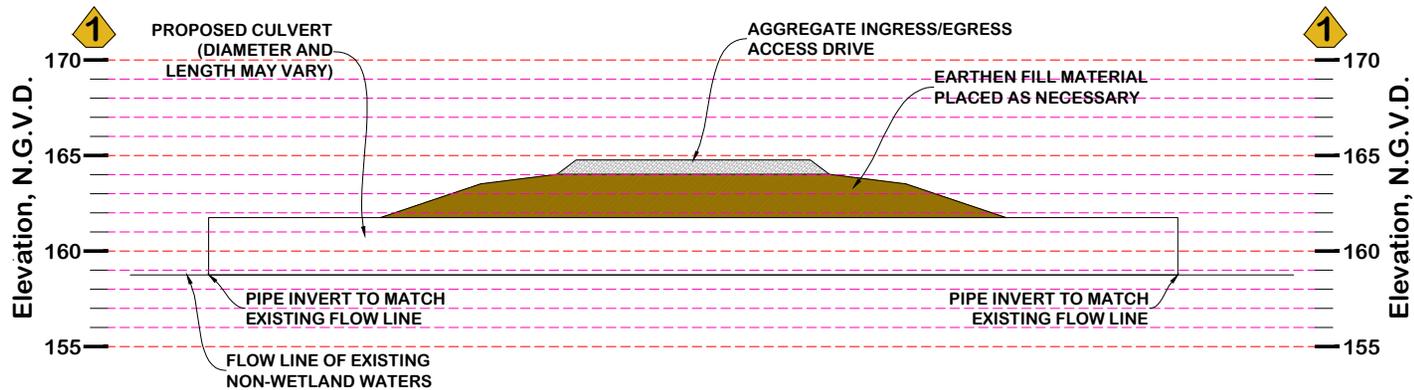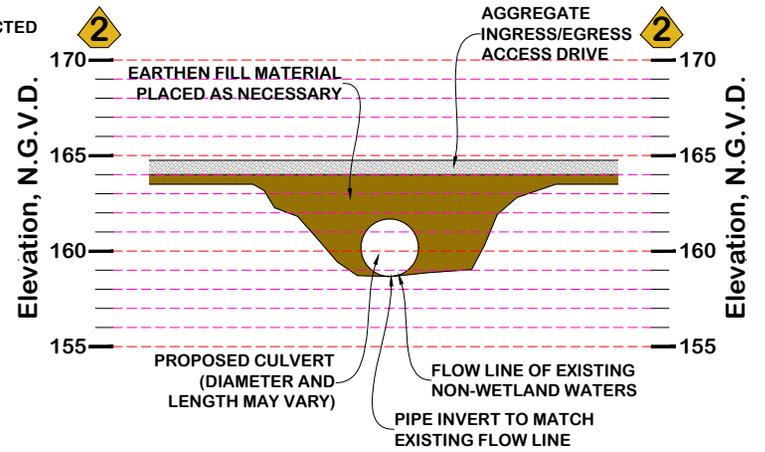

LEGEND

- Proposed Fill
- Aggregate Access Drives & Laydown Yard

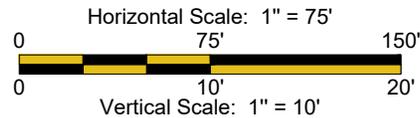



HYDRIK
 WETLANDS - GIS - FLOOD CONTROL
 WWW.HYDRIK.COM

HF: **23139abc** DATE: **2024.03.19(R2)** APPROVED: **--**


Applicant:

SINGER SOLAR, L.L.C.


Culvert Crossing (Typical)
 Sections 13,23,24,25,26 & 27 T4S, R10W &
 Sections 17,18,19 & 20 T4S, R9W
 Beauregard Parish, Louisiana

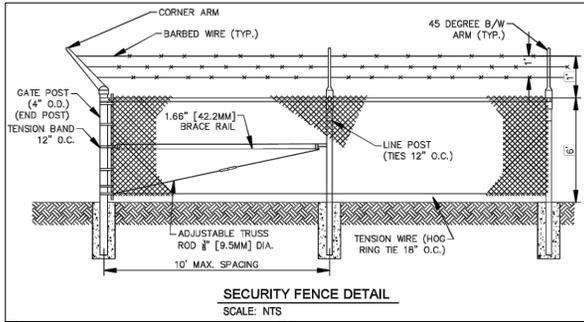


SECURITY FENCE DETAIL
SCALE: NTS

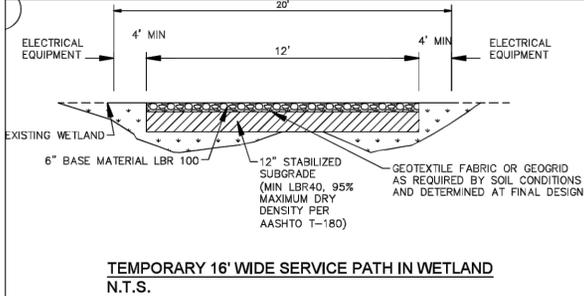

TEMPORARY 16' WIDE SERVICE PATH IN WETLAND
N.T.S.

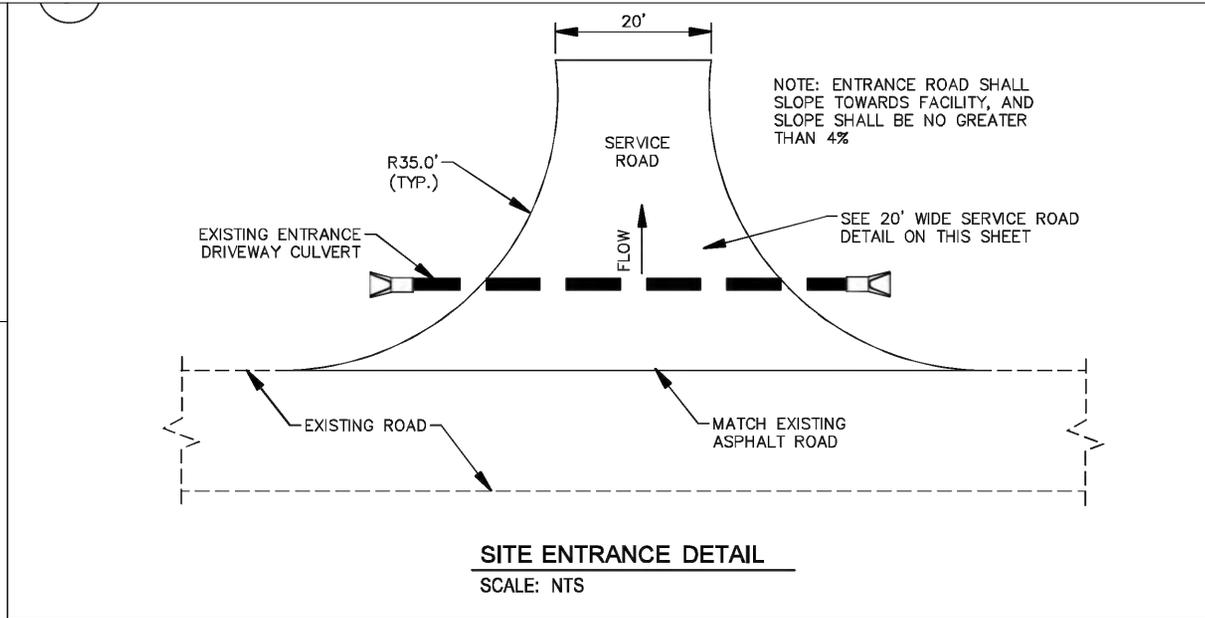

SITE ENTRANCE DETAIL
SCALE: NTS

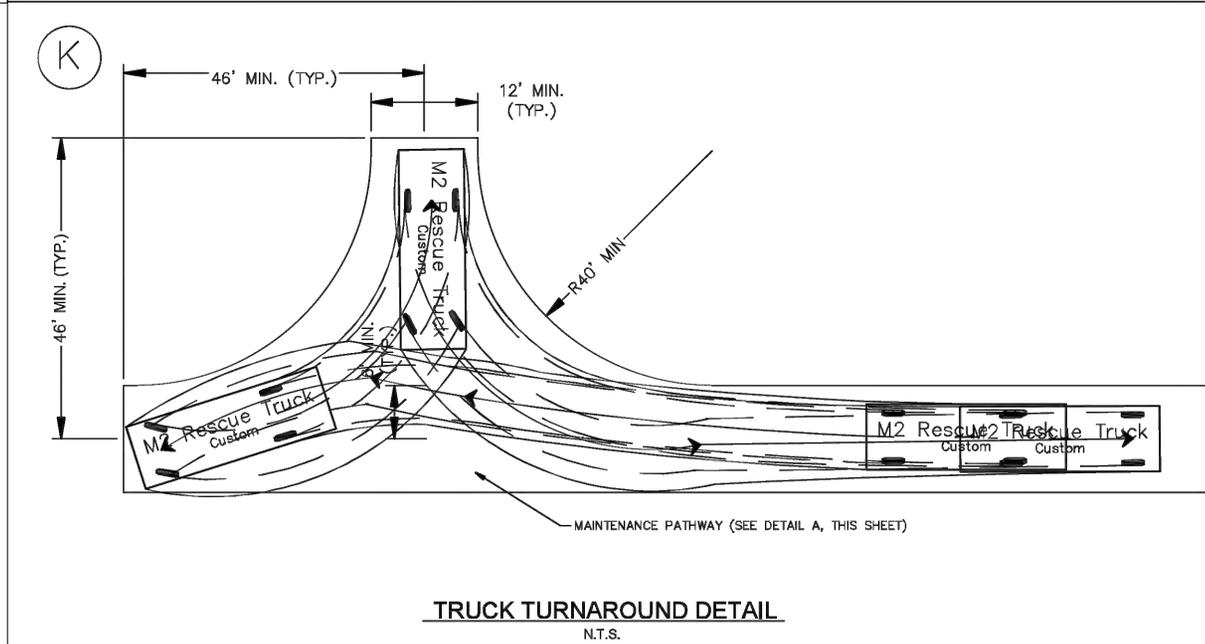





TRUCK TURNAROUND DETAIL
N.T.S.



HF: **23139abc** DATE: **2024.03.19(R2)** APPROVED: **--**

Applicant: **SINGER SOLAR, L.L.C.**

Miscellaneous Details
Sections 13,23,24,25,26 & 27 T4S, R10W &
Sections 17,18,19 & 20 T4S, R9W
Beauregard Parish, Louisiana

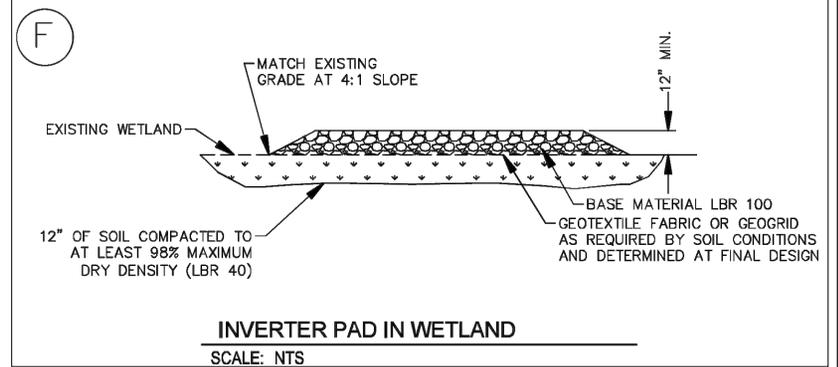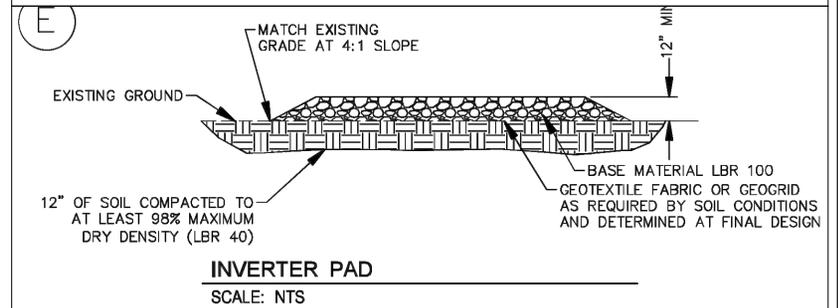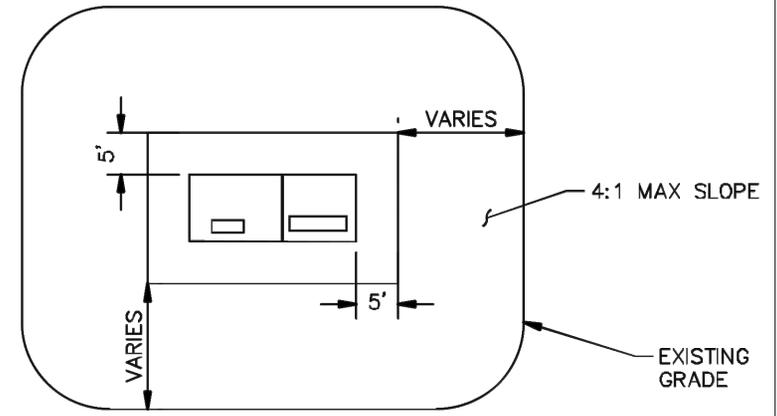
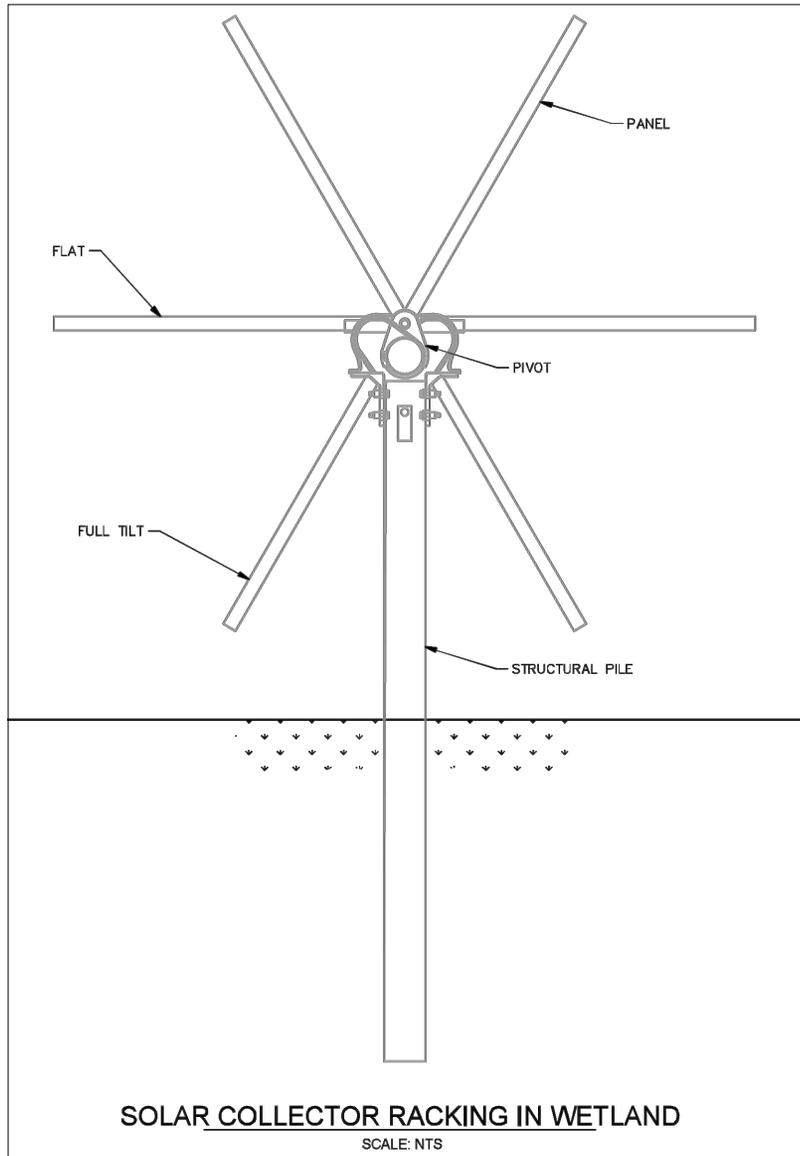


HYDRIK
WETLANDS - GIS - FLOOD CONTROL
WWW.HYDRIK.COM

HF: 23139abc DATE: 2024.03.19(R2) APPROVED: --


Applicant:
SINGER SOLAR, L.L.C.

Inverter And Solar Panel Detail
Sections 13,23,24,25,26 & 27 T4S, R10W &
Sections 17,18,19 & 20 T4S, R9W
Beauregard Parish, Louisiana

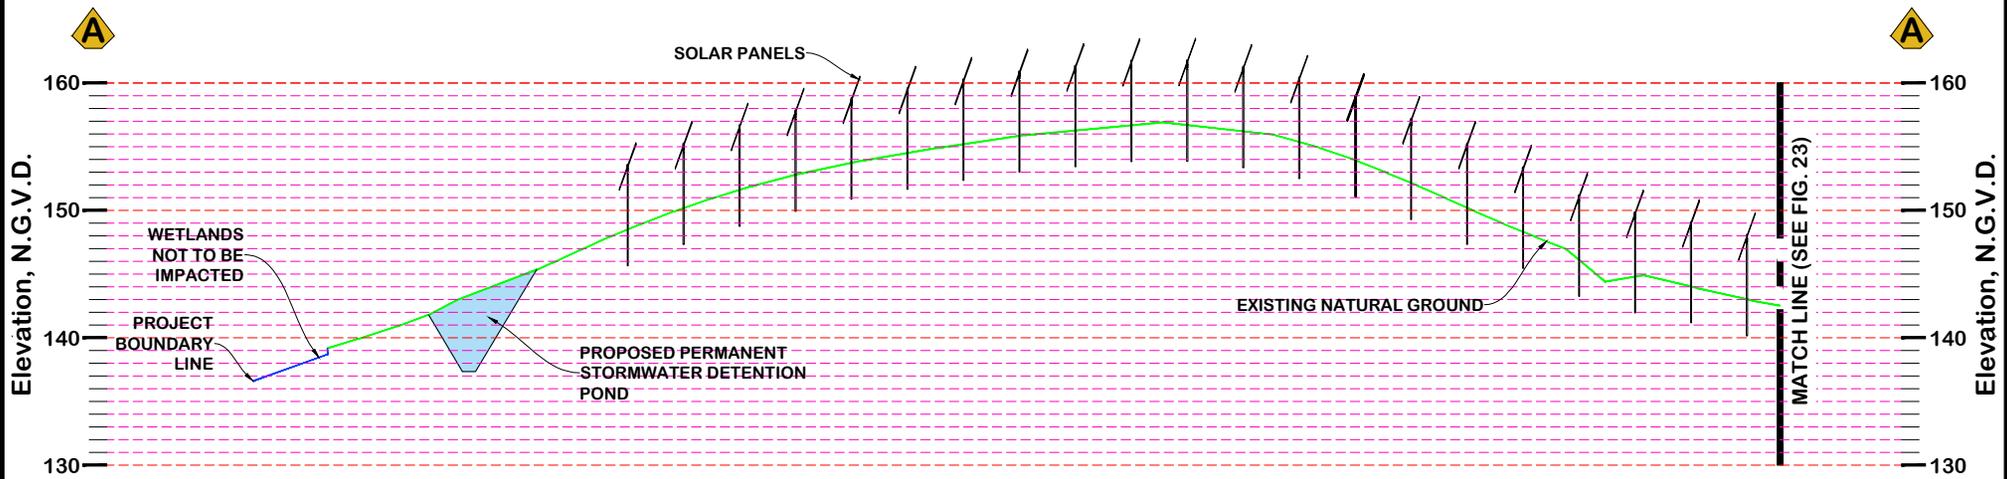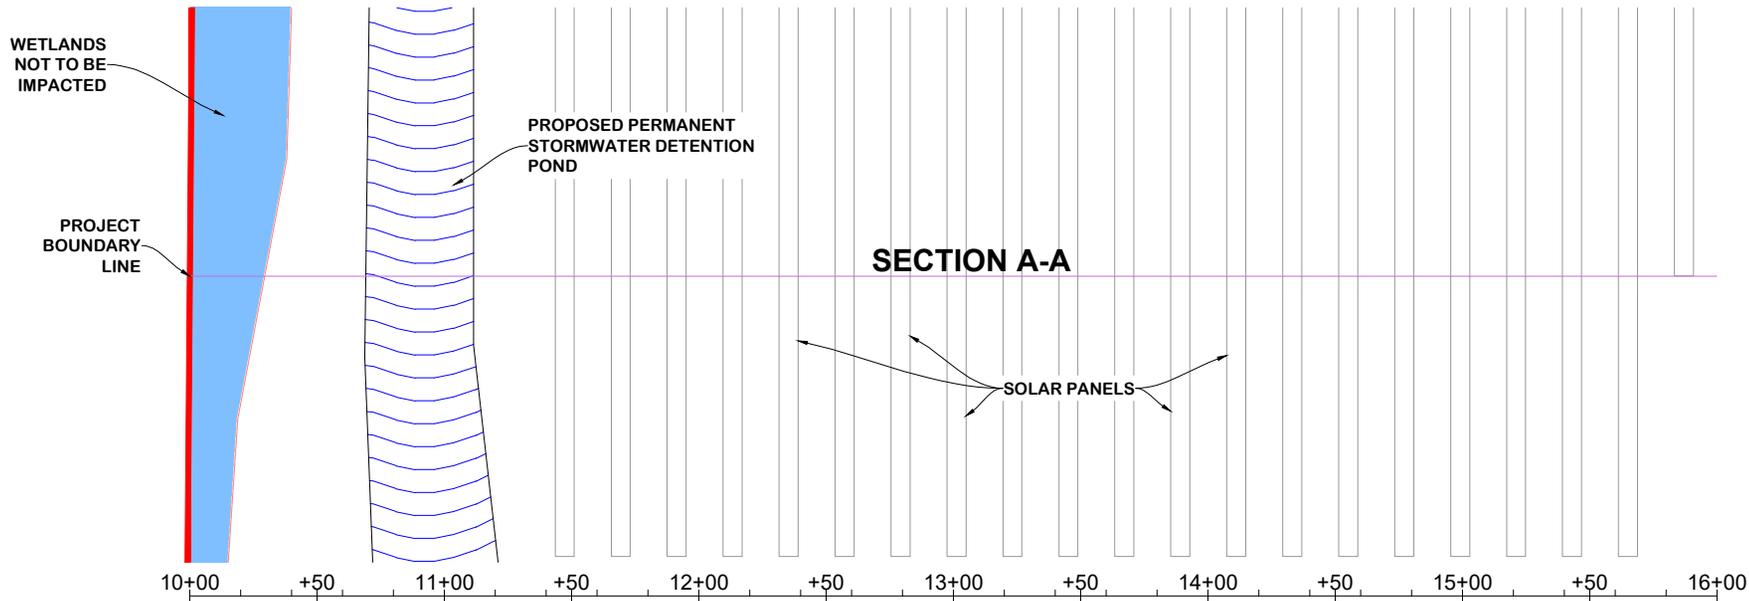

LEGEND

- Proposed Concrete
- Proposed Fill
- Aggregate Access Drives & Laydown Yard
- Area To Be Excavated (Stormwater Detention Pond)
- Existing Natural Ground (Non-Wetland)
- Proposed Grade
- Wetlands To Be Impacted Temporary
- Wetland Natural Ground
- Non-Wetland Waters

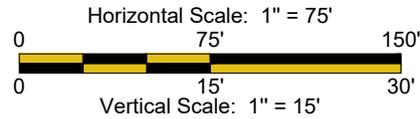



HYDRIK
WETLANDS - GIS - FLOOD CONTROL
WWW.HYDRIK.COM

HF: **23139abc** DATE: **2024.03.19(R2)** APPROVED: **--**

Applicant:
SINGER SOLAR, L.L.C.


Plan & Profile - Section A-A
Sections 13,23,24,25,26 & 27 T4S, R10W &
Sections 17,18,19 & 20 T4S, R9W
Beauregard Parish, Louisiana

.....
22

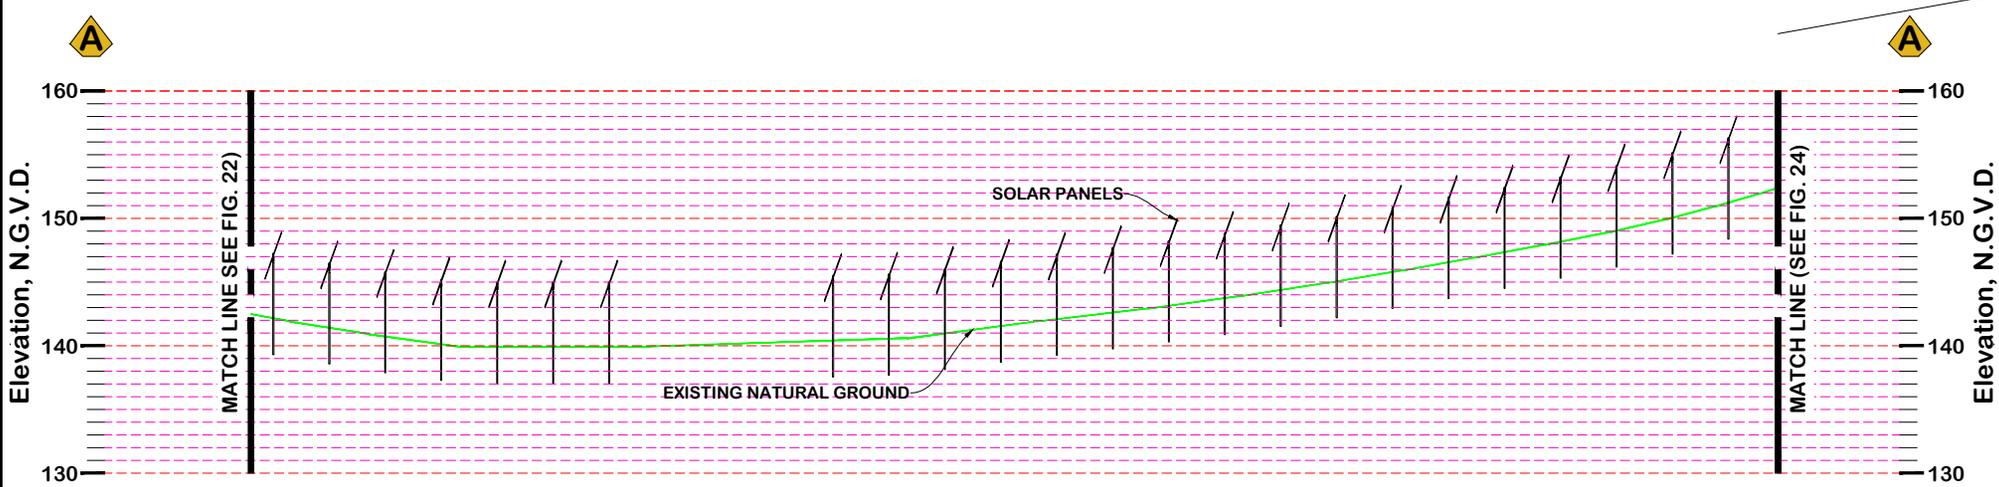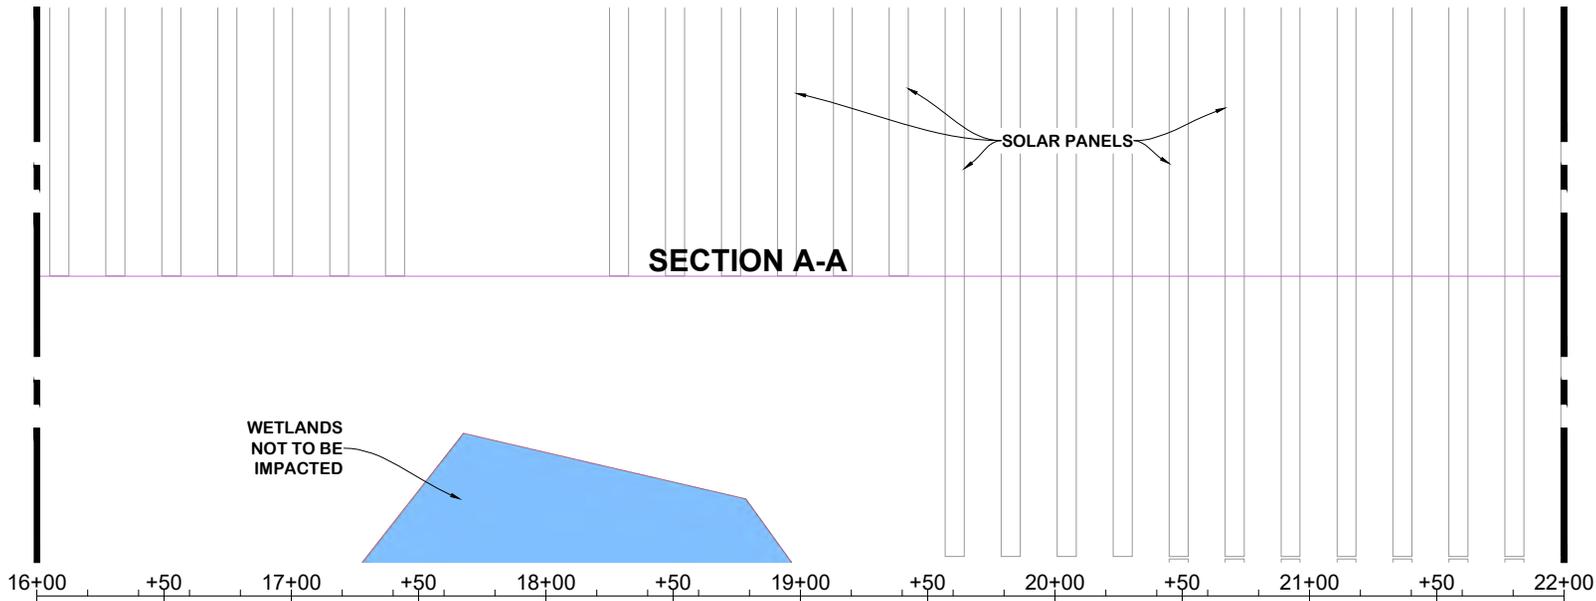

LEGEND



- Proposed Concrete
- Proposed Fill
- Aggregate Access Drives & Laydown Yard
- Area To Be Excavated (Stormwater Detention Pond)
- Existing Natural Ground (Non-Wetland)
- Proposed Grade
- Wetlands To Be Impacted Temporary
- Wetland Natural Ground
- Non-Wetland Waters

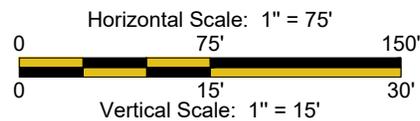

HF: **23139abc** DATE: **2024.03.19(R2)** APPROVED: **--**


Applicant:
SINGER SOLAR, L.L.C.

Plan & Profile - Section A-A
Sections 13,23,24,25,26 & 27 T4S, R10W &
Sections 17,18,19 & 20 T4S, R9W
Beauregard Parish, Louisiana

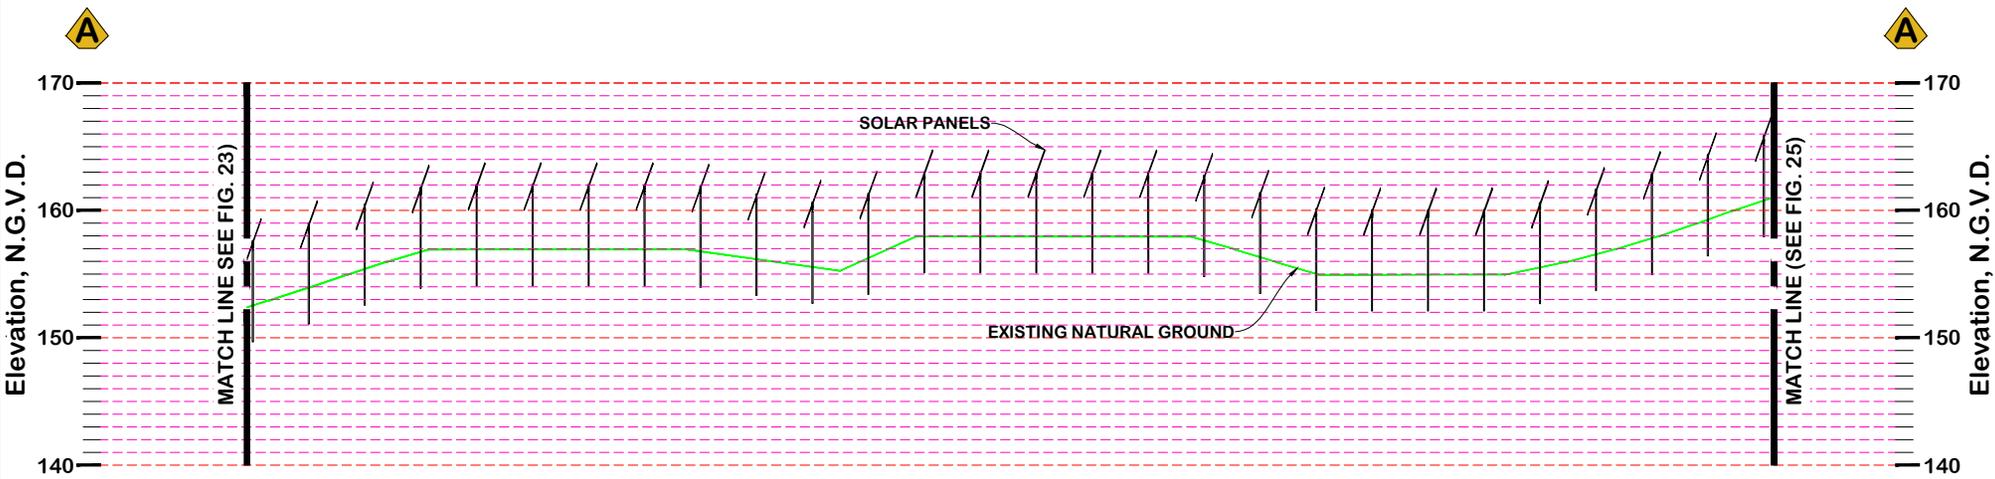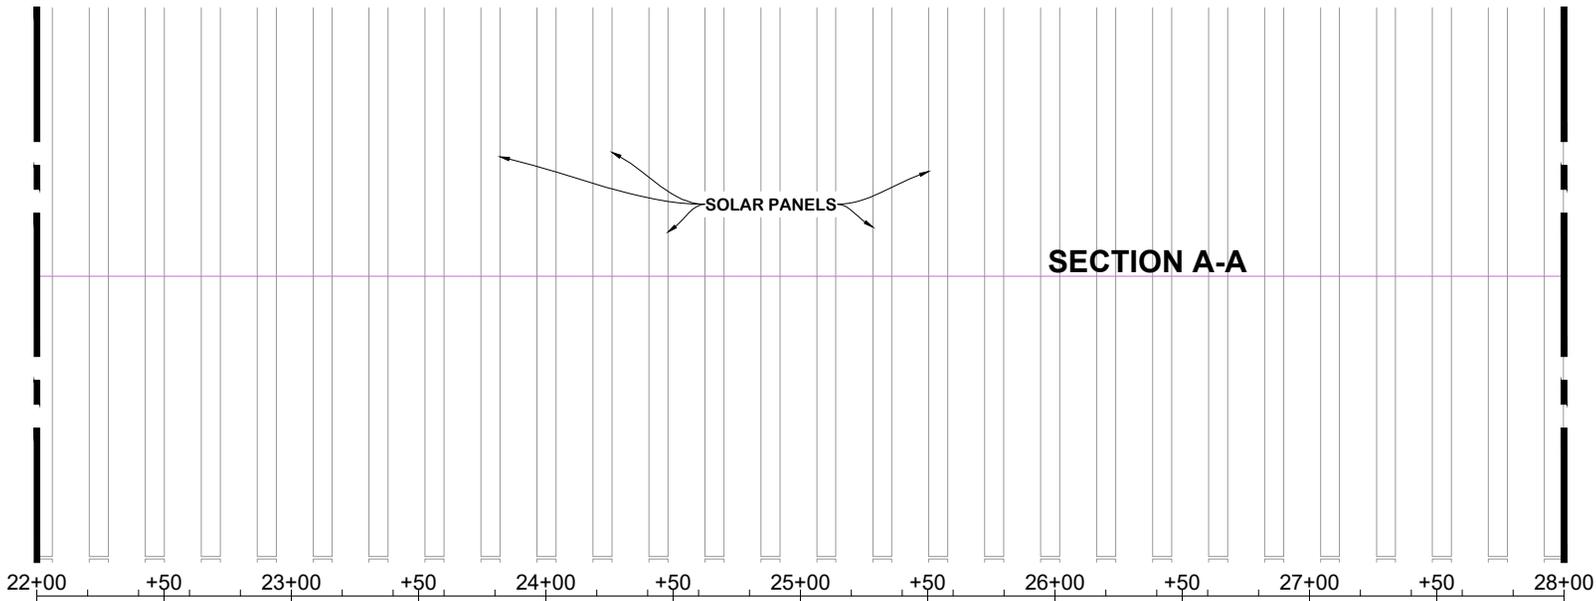

LEGEND

-  Proposed Concrete
-  Proposed Fill
-  Aggregate Access Drives & Laydown Yard
-  Area To Be Excavated (Stormwater Detention Pond)
-  Existing Natural Ground (Non-Wetland)
-  Proposed Grade
-  Wetlands To Be Impacted Temporary
-  Wetland Natural Ground
-  Non-Wetland Waters

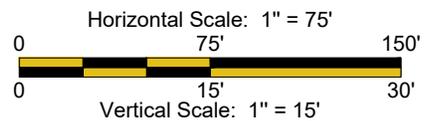




HYDRIK
WETLANDS - GIS - FLOOD CONTROL
WWW.HYDRIK.COM

HF: **23139abc** DATE: **2024.03.19(R2)** APPROVED: **--**

Applicant: **SINGER SOLAR, L.L.C.**


Plan & Profile - Section A-A
Sections 13,23,24,25,26 & 27 T4S, R10W &
Sections 17,18,19 & 20 T4S, R9W
Beauregard Parish, Louisiana

.....
24

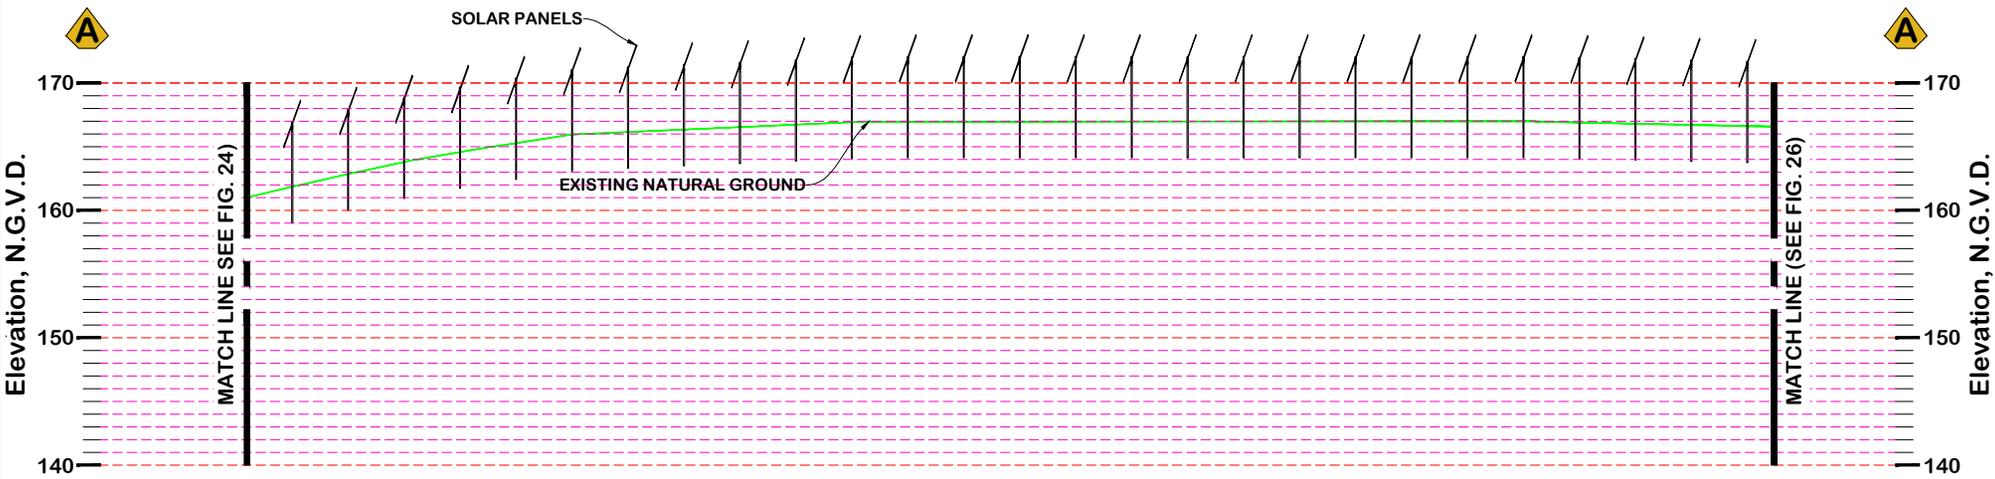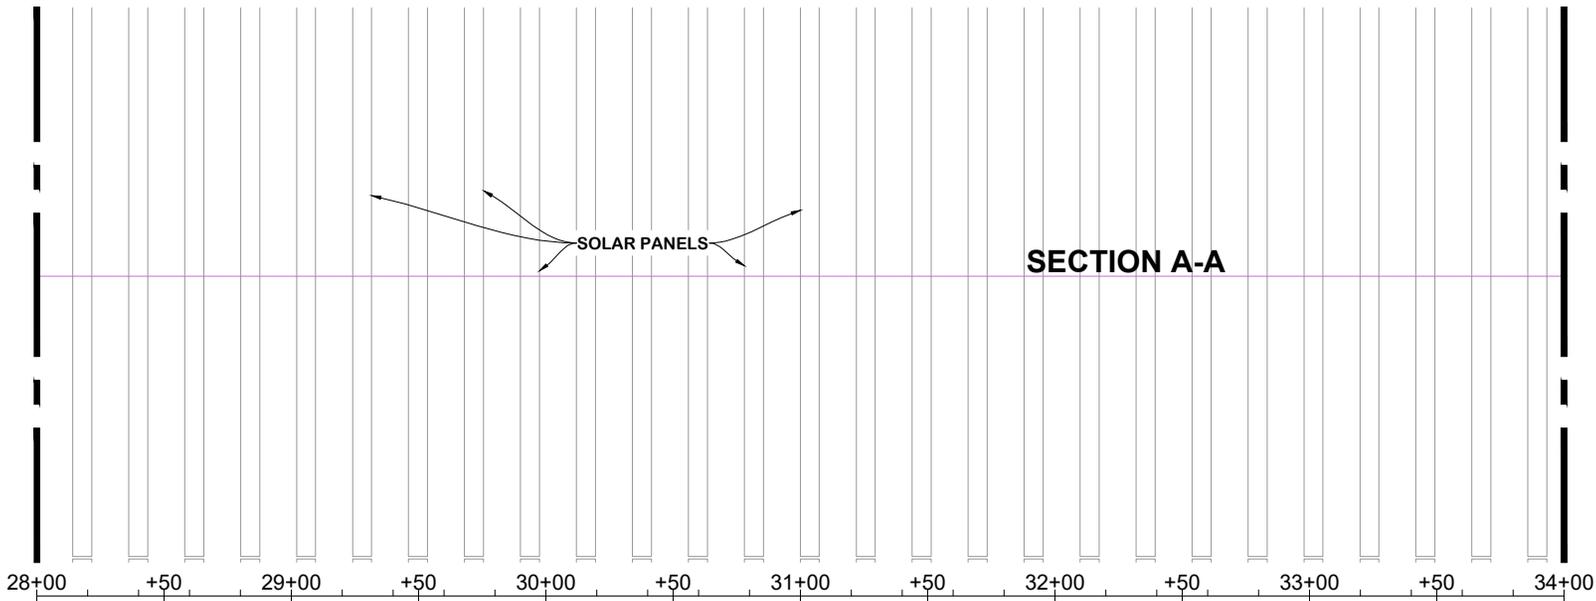

LEGEND

-  Proposed Concrete
-  Proposed Fill
-  Aggregate Access Drives & Laydown Yard
-  Area To Be Excavated (Stormwater Detention Pond)
-  Existing Natural Ground (Non-Wetland)
-  Proposed Grade
-  Wetlands To Be Impacted Temporary
-  Wetland Natural Ground
-  Non-Wetland Waters


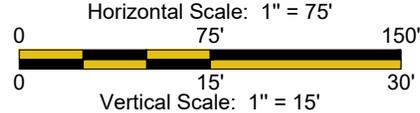



HYDRIK
WETLANDS - GIS - FLOOD CONTROL
WWW.HYDRIK.COM

HF: **23139abc** DATE: **2024.03.19(R2)** APPROVED: **--**


Applicant: **SINGER SOLAR, L.L.C.**

Plan & Profile - Section A-A
Sections 13,23,24,25,26 & 27 T4S, R10W &
Sections 17,18,19 & 20 T4S, R9W
Beauregard Parish, Louisiana

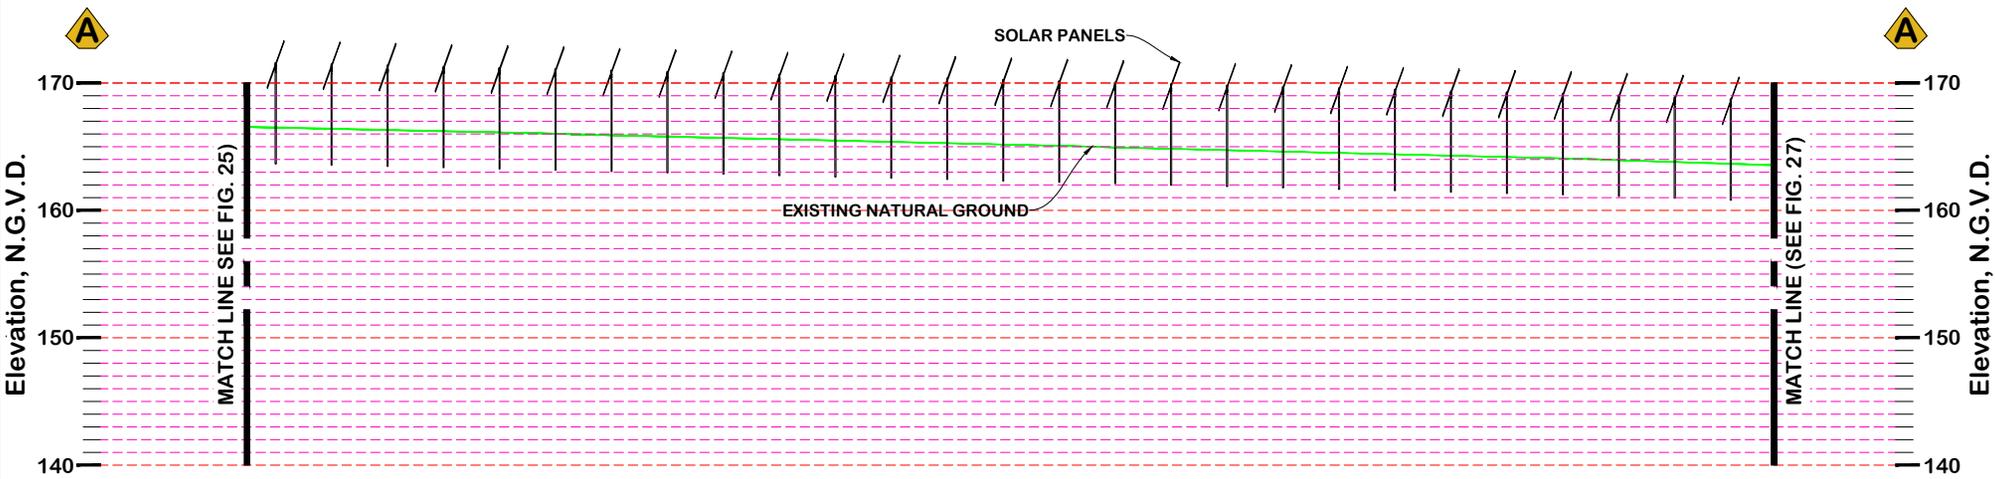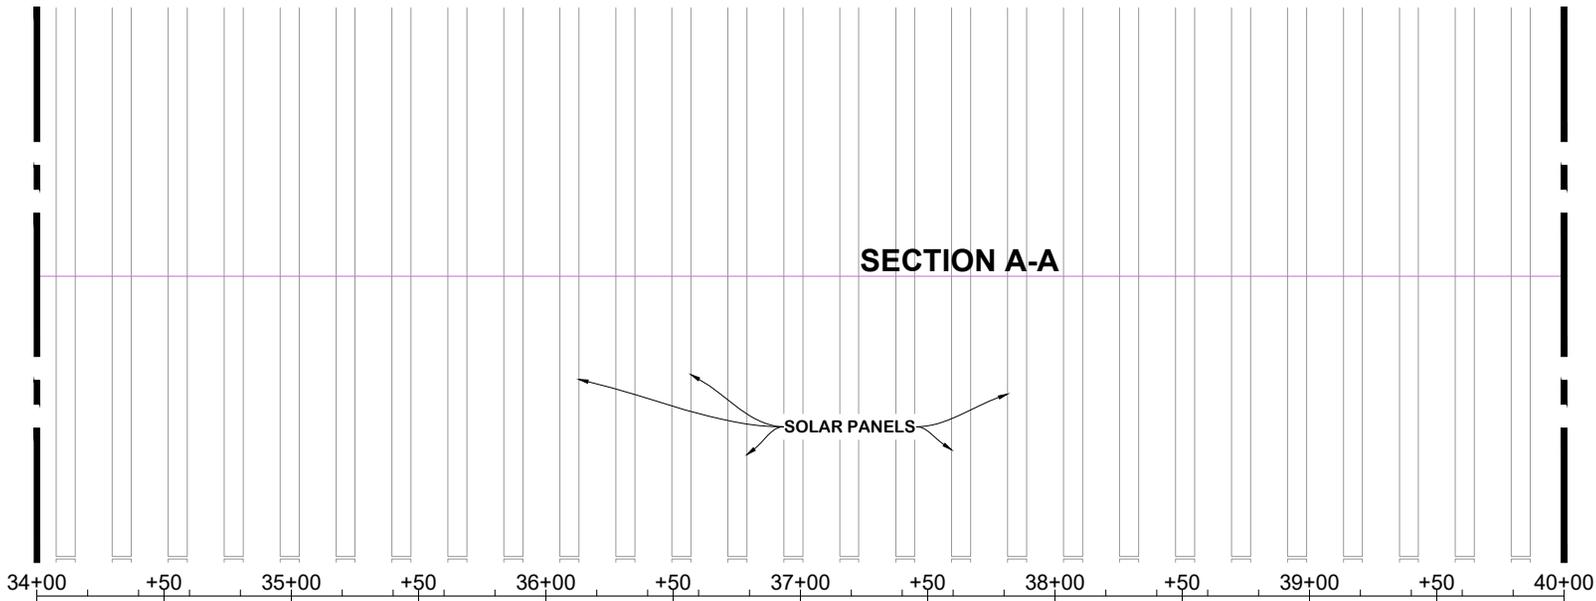

LEGEND

- Proposed Concrete
- Proposed Fill
- Aggregate Access Drives & Laydown Yard
- Area To Be Excavated (Stormwater Detention Pond)
- Existing Natural Ground (Non-Wetland)
- Proposed Grade
- Wetlands To Be Impacted Temporary
- Wetland Natural Ground
- Non-Wetland Waters

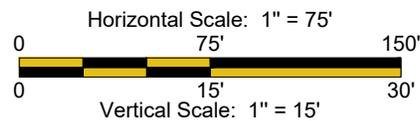

HYDRIK

WETLANDS - GIS - FLOOD CONTROL

WWW.HYDRIK.COM

HF: **23139abc** DATE: **2024.03.19(R2)** APPROVED: **--**

Applicant: **SINGER SOLAR, L.L.C.**



Plan & Profile - Section A-A

Sections 13,23,24,25,26 & 27 T4S, R10W & Sections 17,18,19 & 20 T4S, R9W

Beauregard Parish, Louisiana


.....

26

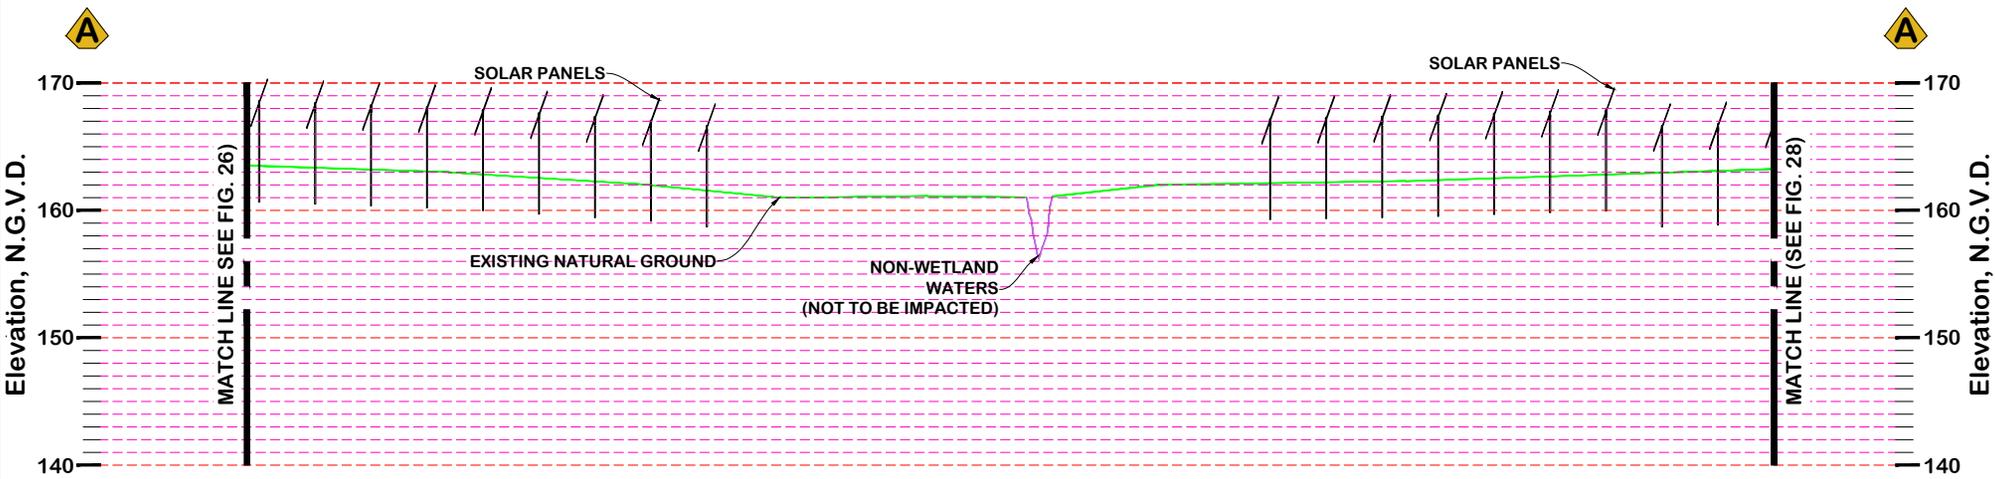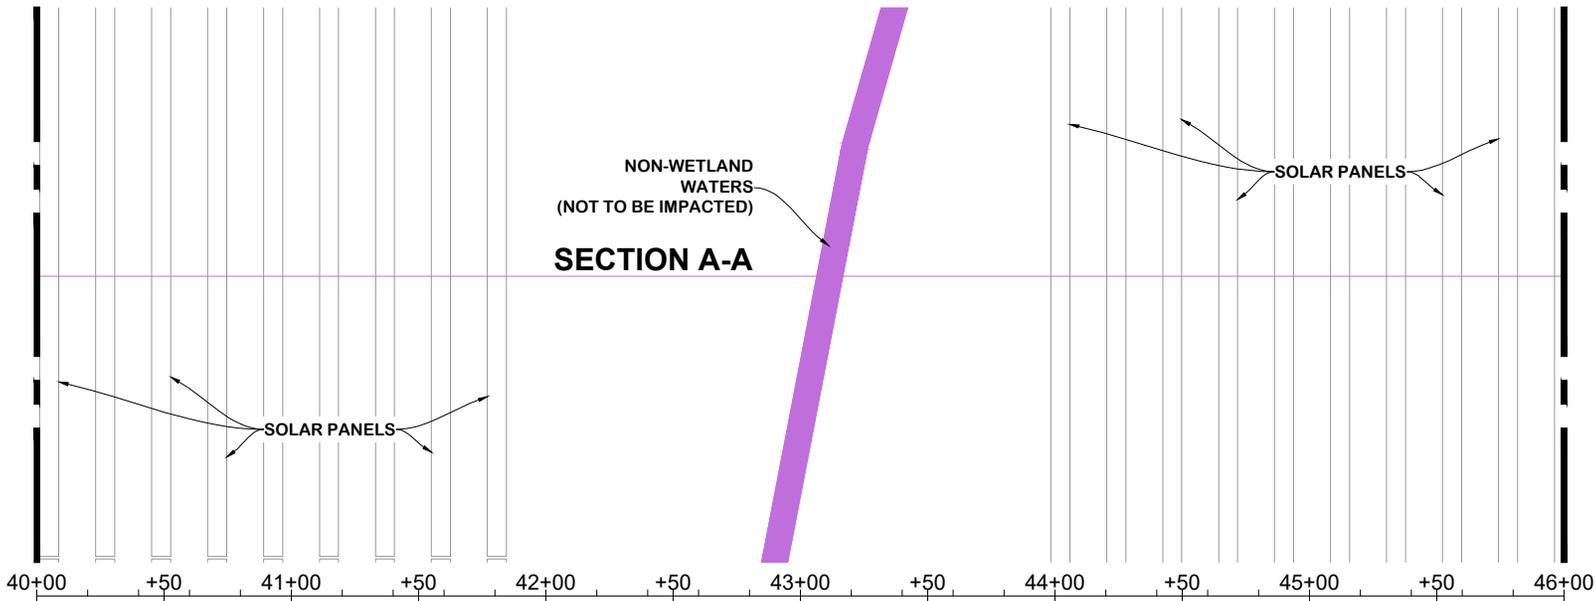

LEGEND

- Proposed Concrete
- Proposed Fill
- Aggregate Access Drives & Laydown Yard
- Area To Be Excavated (Stormwater Detention Pond)
- Existing Natural Ground (Non-Wetland)
- Proposed Grade
- Wetlands To Be Impacted Temporary
- Wetland Natural Ground
- Non-Wetland Waters


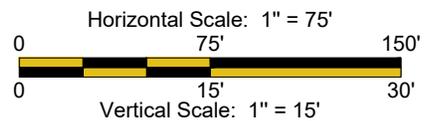



HYDRIK
 WETLANDS - GIS - FLOOD CONTROL
 WWW.HYDRIK.COM

HF: **23139abc** DATE: **2024.03.19(R2)** APPROVED: **--**


Applicant: **SINGER SOLAR, L.L.C.**

Plan & Profile - Section A-A
 Sections 13,23,24,25,26 & 27 T4S, R10W &
 Sections 17,18,19 & 20 T4S, R9W
 Beauregard Parish, Louisiana

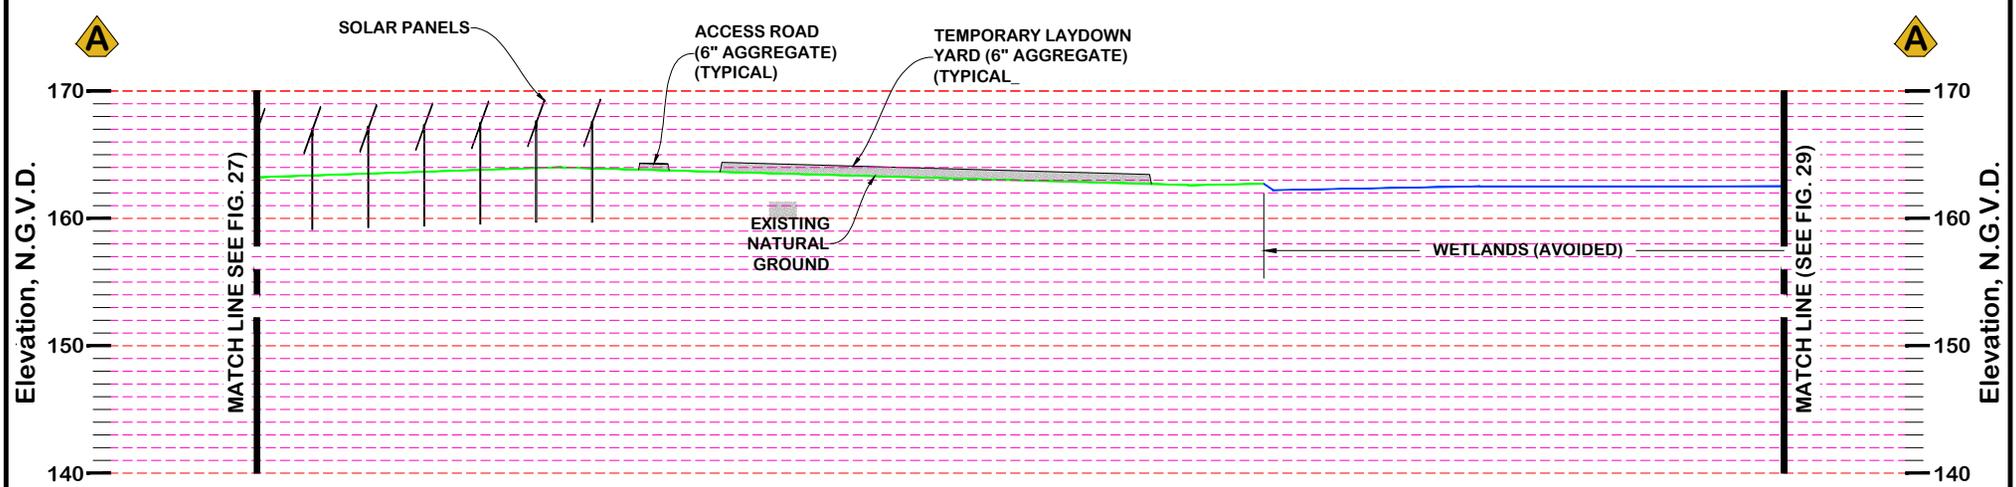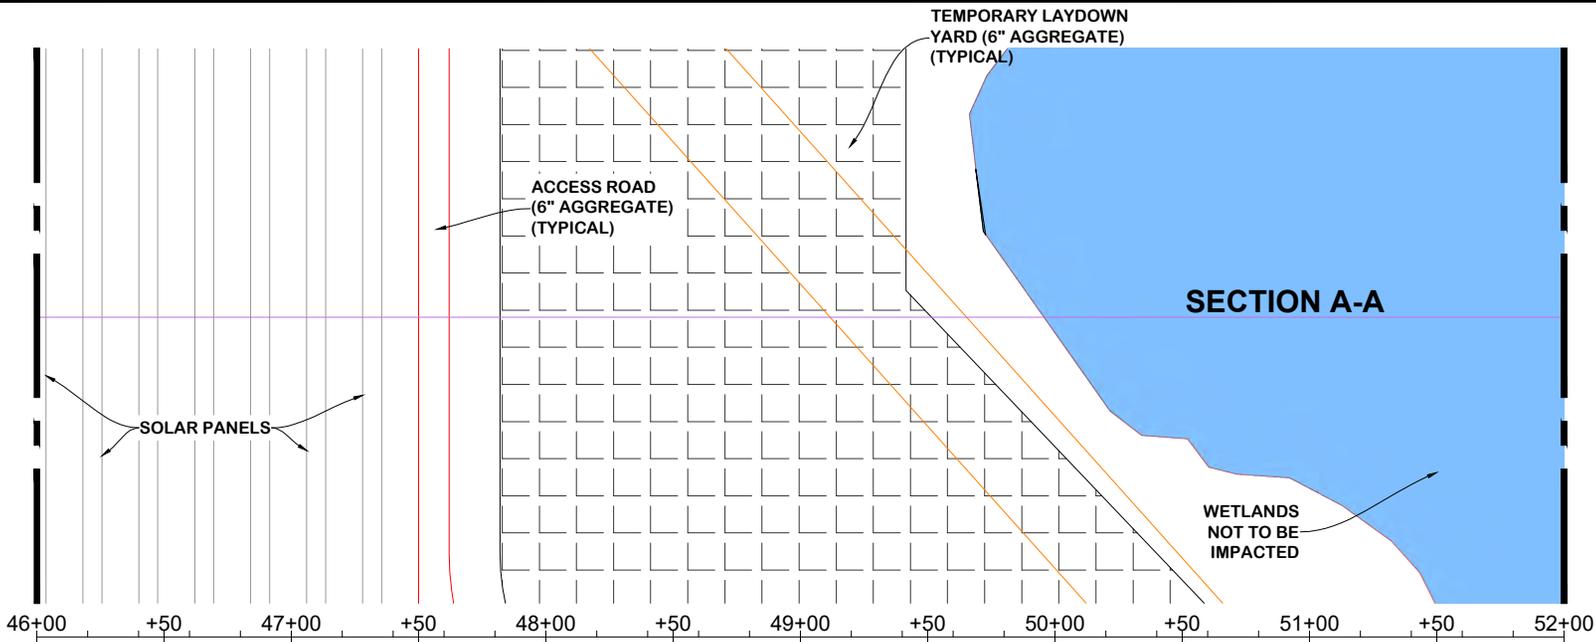

LEGEND

- Proposed Concrete
- Proposed Fill
- Aggregate Access Drives & Laydown Yard
- Area To Be Excavated (Stormwater Detention Pond)
- Existing Natural Ground (Non-Wetland)
- Proposed Grade
- Wetlands To Be Impacted Temporary
- Wetland Natural Ground
- Non-Wetland Waters

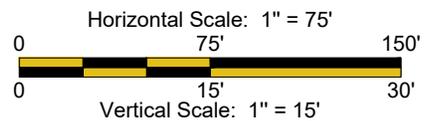



HYDRIK
WETLANDS - GIS - FLOOD CONTROL
WWW.HYDRIK.COM

HF: **23139abc** DATE: **2024.03.19(R2)** APPROVED: **--**

Applicant: **SINGER SOLAR, L.L.C.**


Plan & Profile - Section A-A
Sections 13,23,24,25,26 & 27 T4S, R10W &
Sections 17,18,19 & 20 T4S, R9W
Beauregard Parish, Louisiana

.....
28

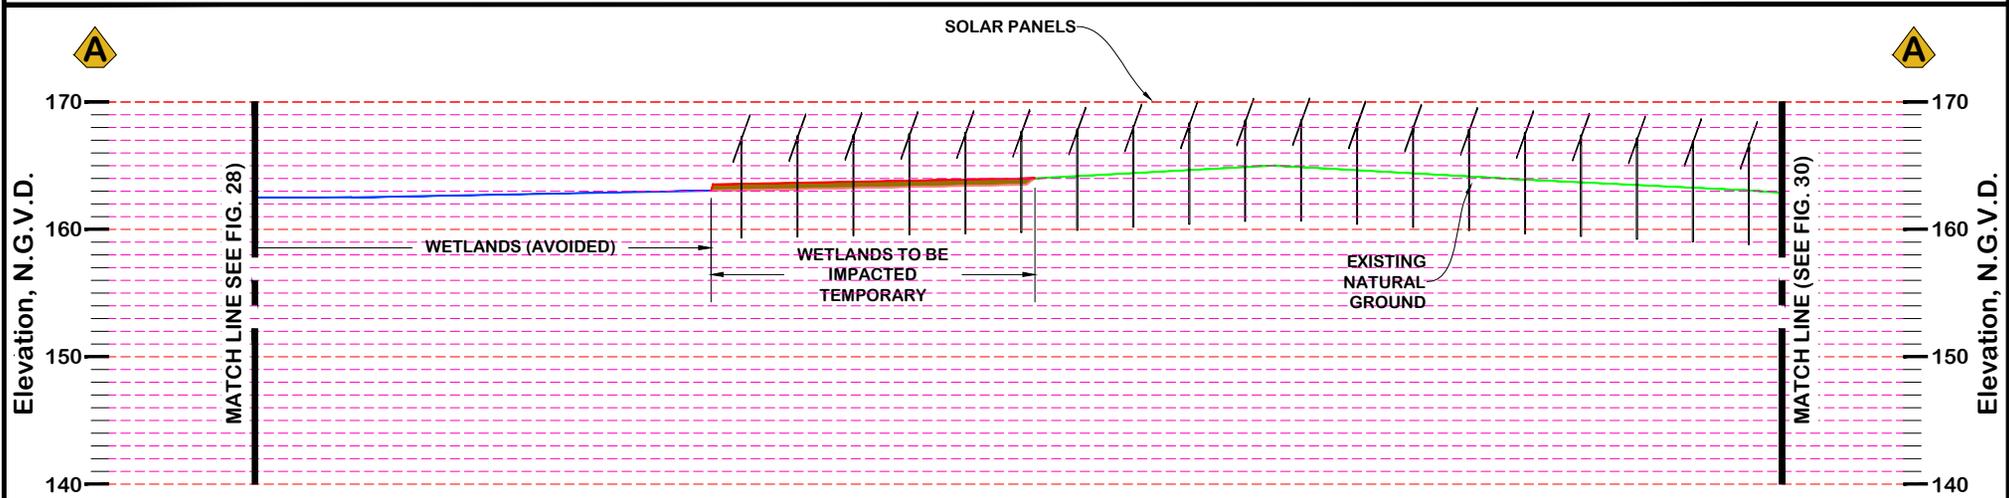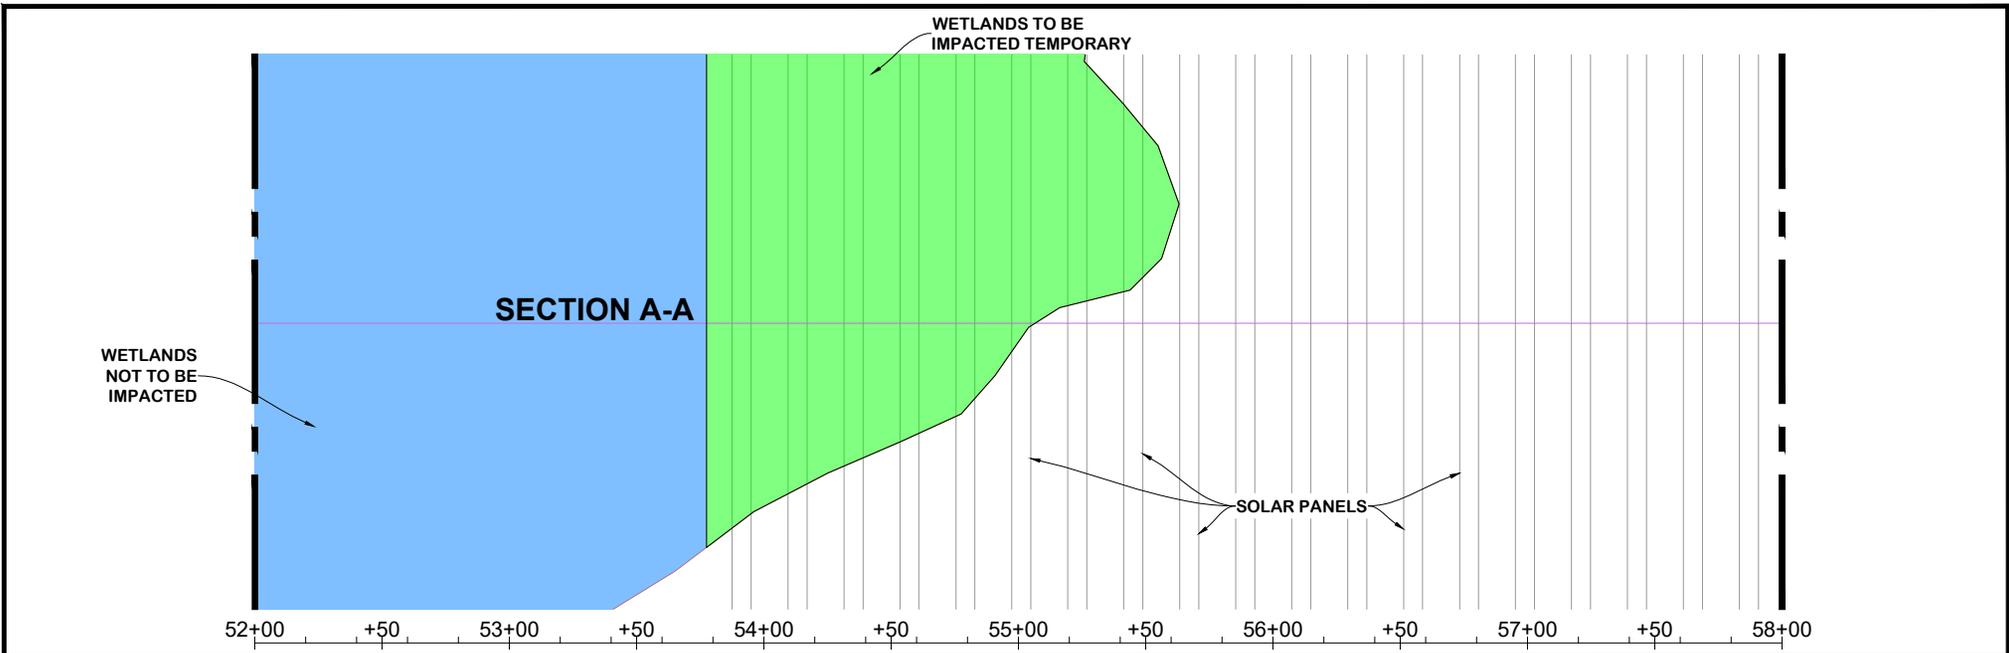

LEGEND

-  Proposed Concrete
-  Proposed Fill
-  Aggregate Access Drives & Laydown Yard
-  Area To Be Excavated (Stormwater Detention Pond)
-  Existing Natural Ground (Non-Wetland)
-  Proposed Grade
-  Wetlands To Be Impacted Temporary
-  Wetland Natural Ground
-  Non-Wetland Waters

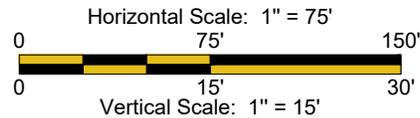




HYDRIK
WETLANDS - GIS - FLOOD CONTROL
WWW.HYDRIK.COM

HF: **23139abc** DATE: **2024.03.19(R2)** APPROVED: **--**

Applicant: **SINGER SOLAR, L.L.C.**


Plan & Profile - Section A-A
Sections 13,23,24,25,26 & 27 T4S, R10W &
Sections 17,18,19 & 20 T4S, R9W
Beauregard Parish, Louisiana

.....
29

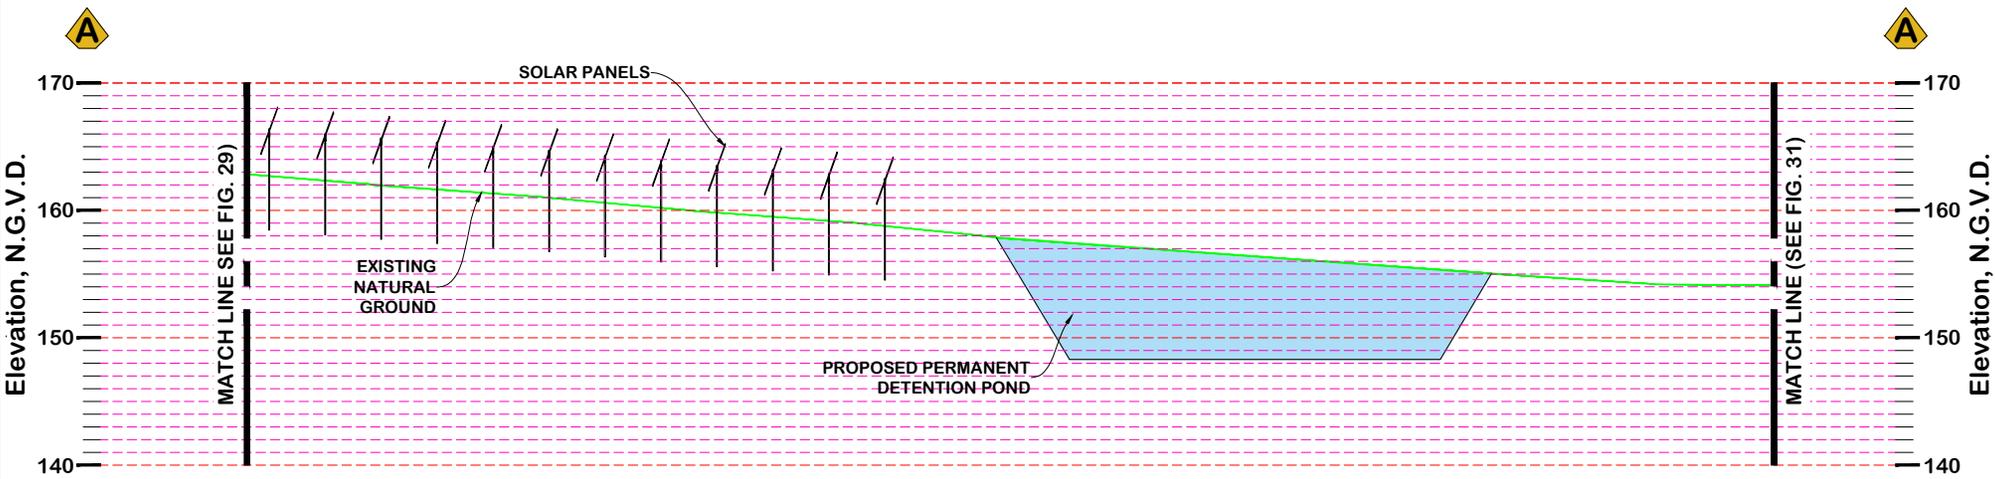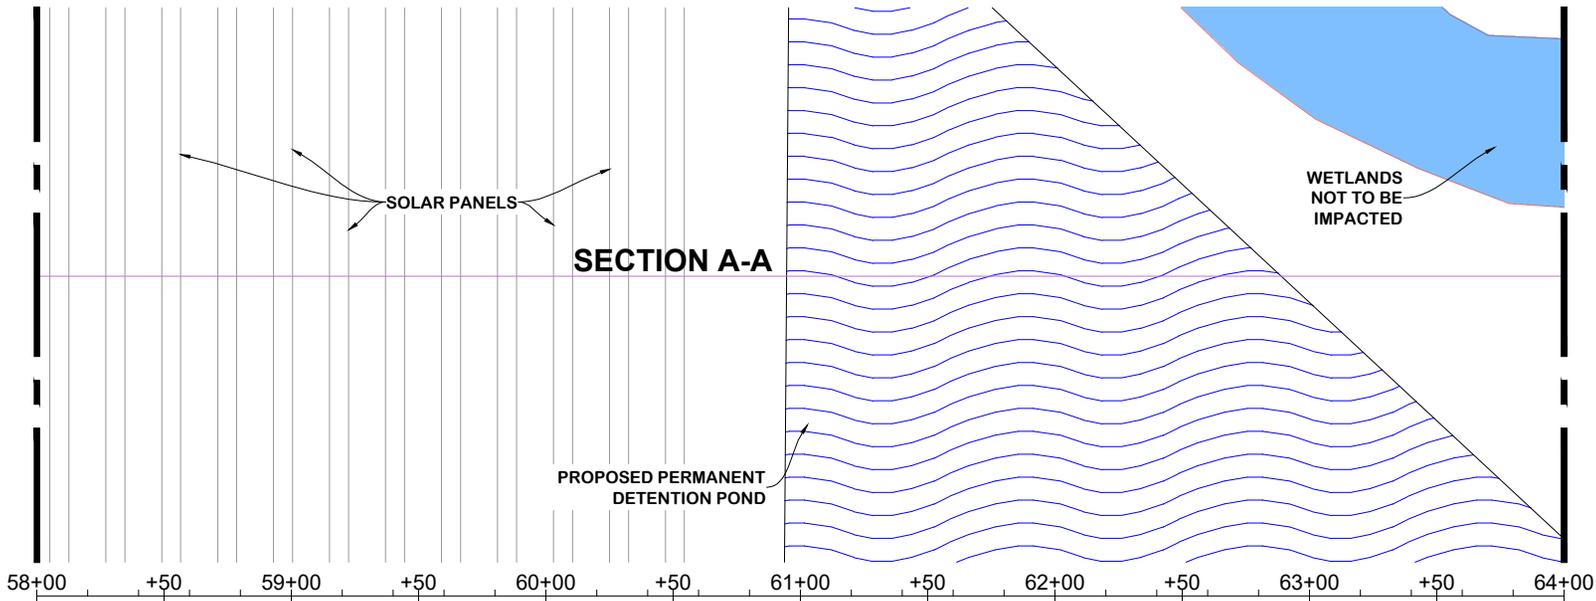

LEGEND

-  Proposed Concrete
-  Proposed Fill
-  Aggregate Access Drives & Laydown Yard
-  Area To Be Excavated (Stormwater Detention Pond)
-  Existing Natural Ground (Non-Wetland)
-  Proposed Grade
-  Wetlands To Be Impacted Temporary
-  Wetland Natural Ground
-  Non-Wetland Waters


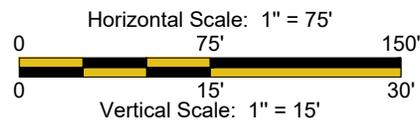



HYDRIK
WETLANDS - GIS - FLOOD CONTROL
WWW.HYDRIK.COM

HF: **23139abc** DATE: **2024.03.19(R2)** APPROVED: **--**


Applicant: **SINGER SOLAR, L.L.C.**

Plan & Profile - Section A-A
Sections 13,23,24,25,26 & 27 T4S, R10W &
Sections 17,18,19 & 20 T4S, R9W
Beauregard Parish, Louisiana

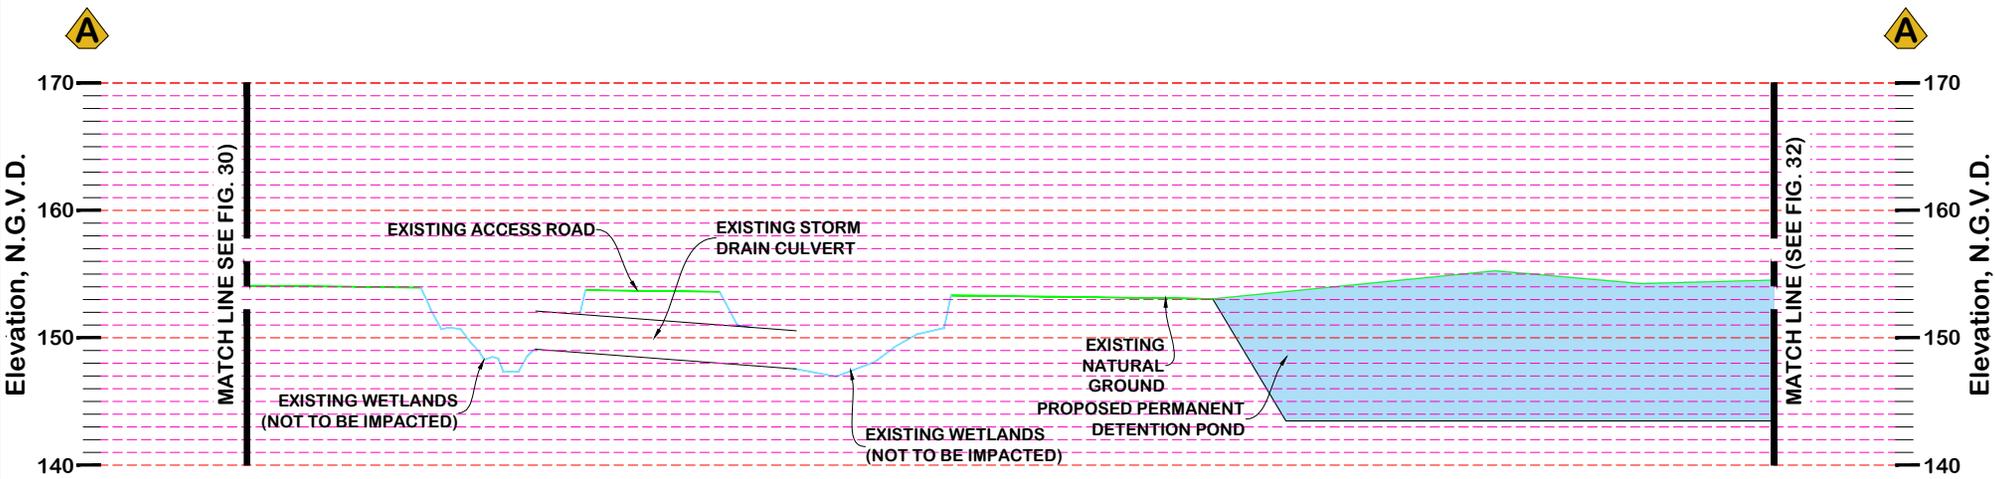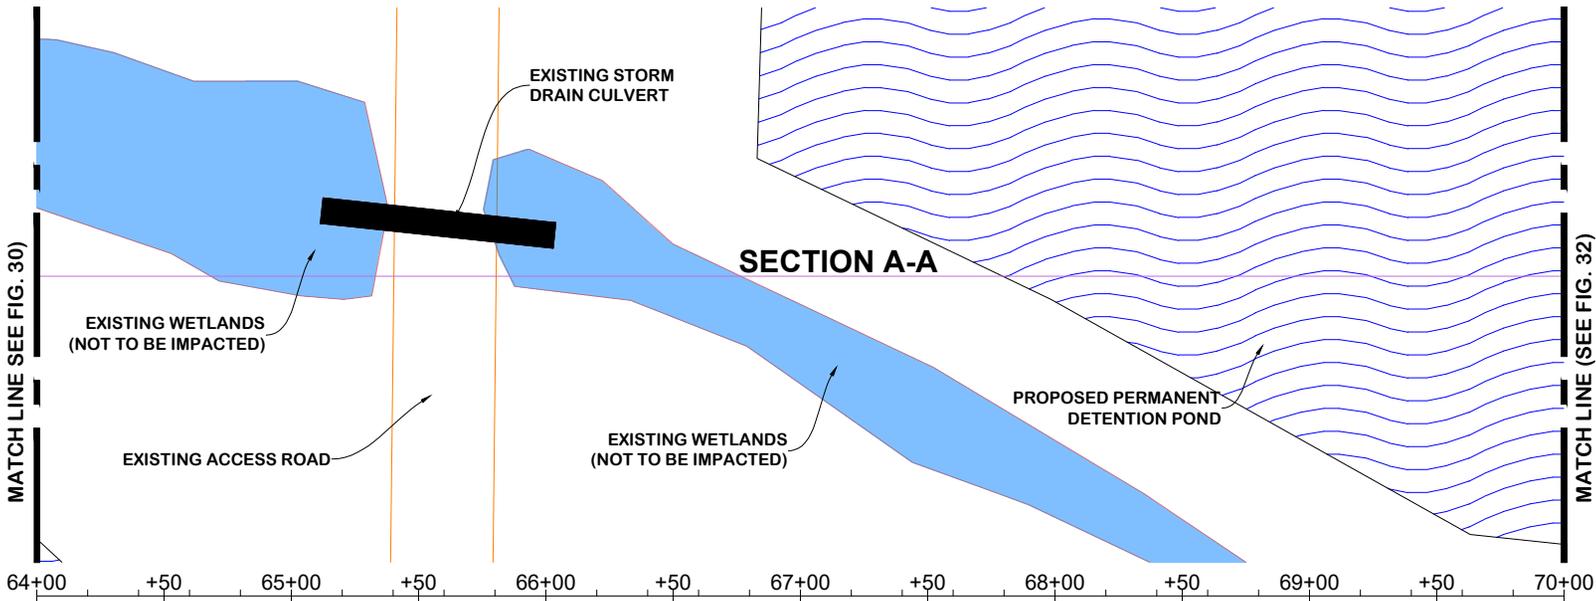

LEGEND

- Proposed Concrete
- Proposed Fill
- Aggregate Access Drives & Laydown Yard
- Area To Be Excavated (Stormwater Detention Pond)
- Existing Natural Ground (Non-Wetland)
- Proposed Grade
- Wetlands To Be Impacted Temporary
- Wetland Natural Ground
- Non-Wetland Waters


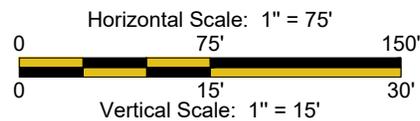


HYDRIK
WETLANDS - GIS - FLOOD CONTROL
WWW.HYDRIK.COM

HF: **23139abc** DATE: **2024.03.19(R2)** APPROVED: **--**


Applicant: **SINGER SOLAR, L.L.C.**

Plan & Profile - Section A-A
Sections 13,23,24,25,26 & 27 T4S, R10W &
Sections 17,18,19 & 20 T4S, R9W
Beauregard Parish, Louisiana

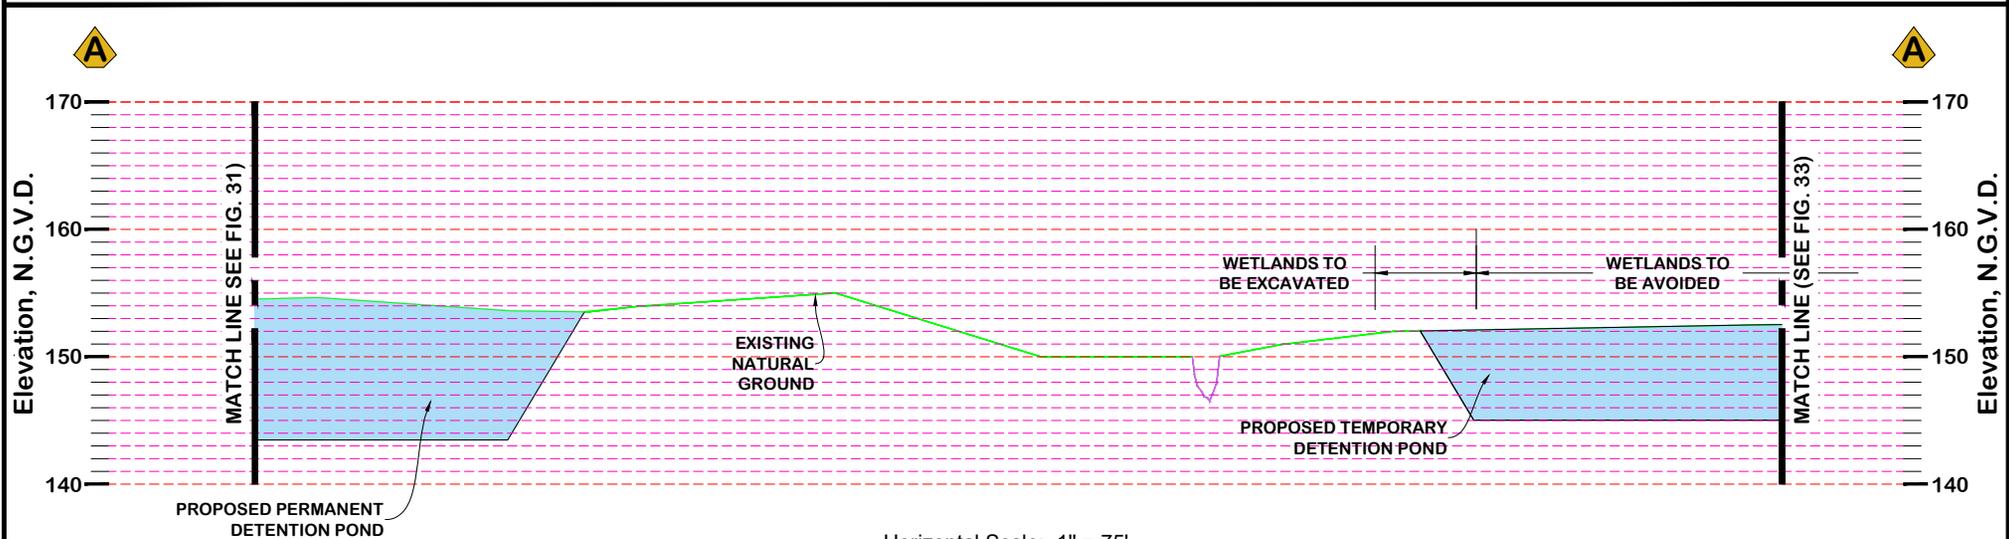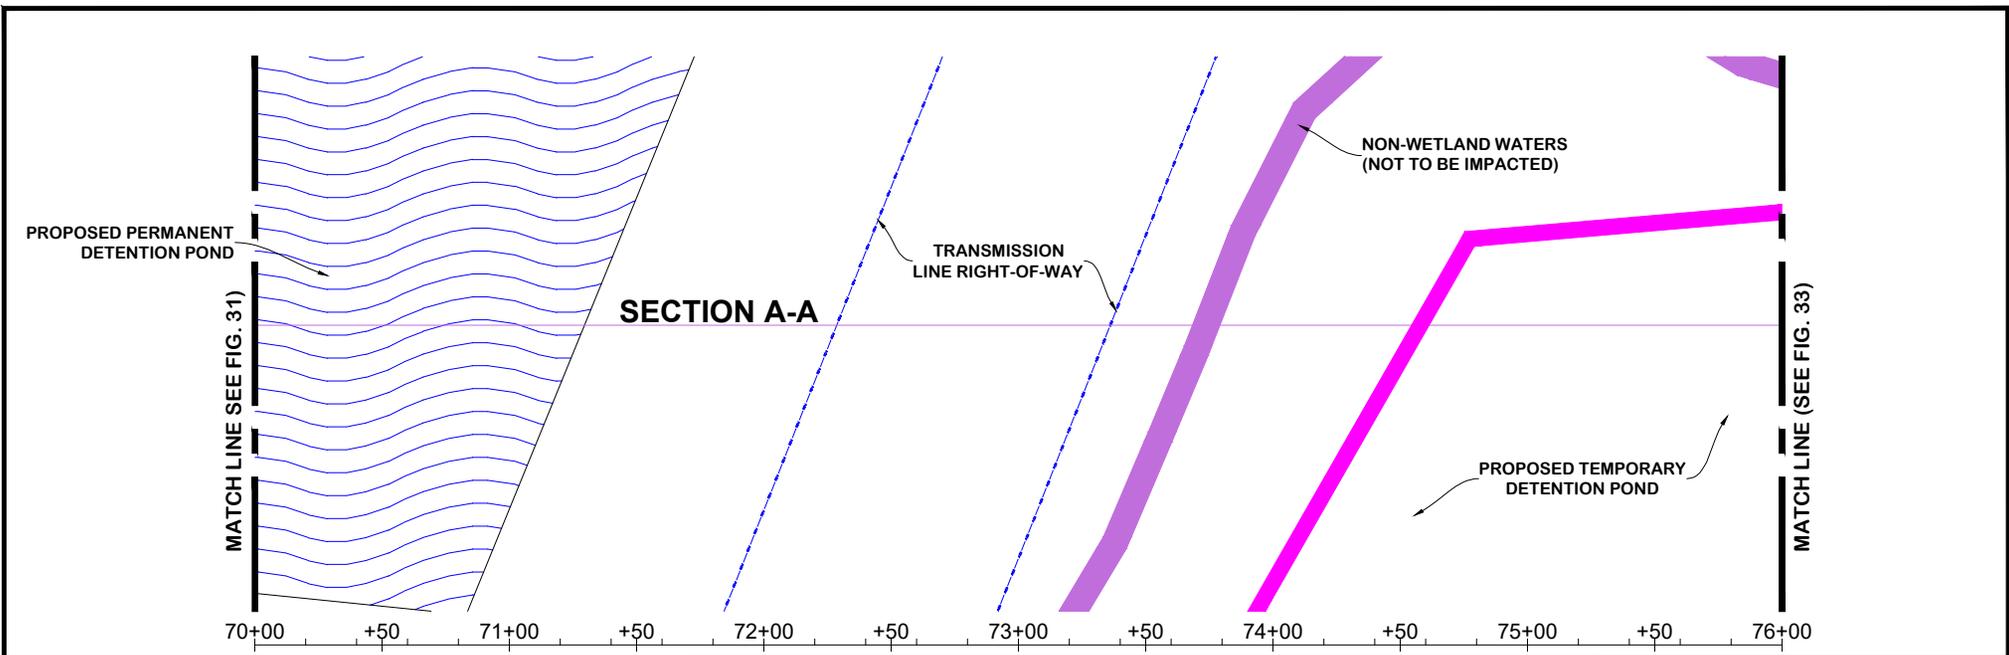

LEGEND

-
- Proposed Fill
- Aggregate Access Drives & Laydown Yard
- Area To Be Excavated (Stormwater Detention Pond)
- Existing Natural Ground (Non-Wetland)
- Proposed Grade
- Wetlands To Be Impacted Temporary
- Wetland Natural Ground
- Non-Wetland Waters

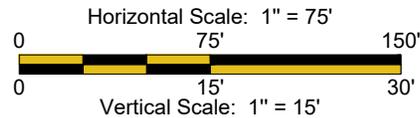



HYDRIK
WETLANDS - GIS - FLOOD CONTROL
www.HYDRIK.COM

HF: **23139abc** DATE: **2024.03.19(R2)** APPROVED: **--**

Applicant: **SINGER SOLAR, L.L.C.**


Plan & Profile - Section A-A
Sections 13,23,24,25,26 & 27 T4S, R10W &
Sections 17,18,19 & 20 T4S, R9W
Beauregard Parish, Louisiana

.....
32

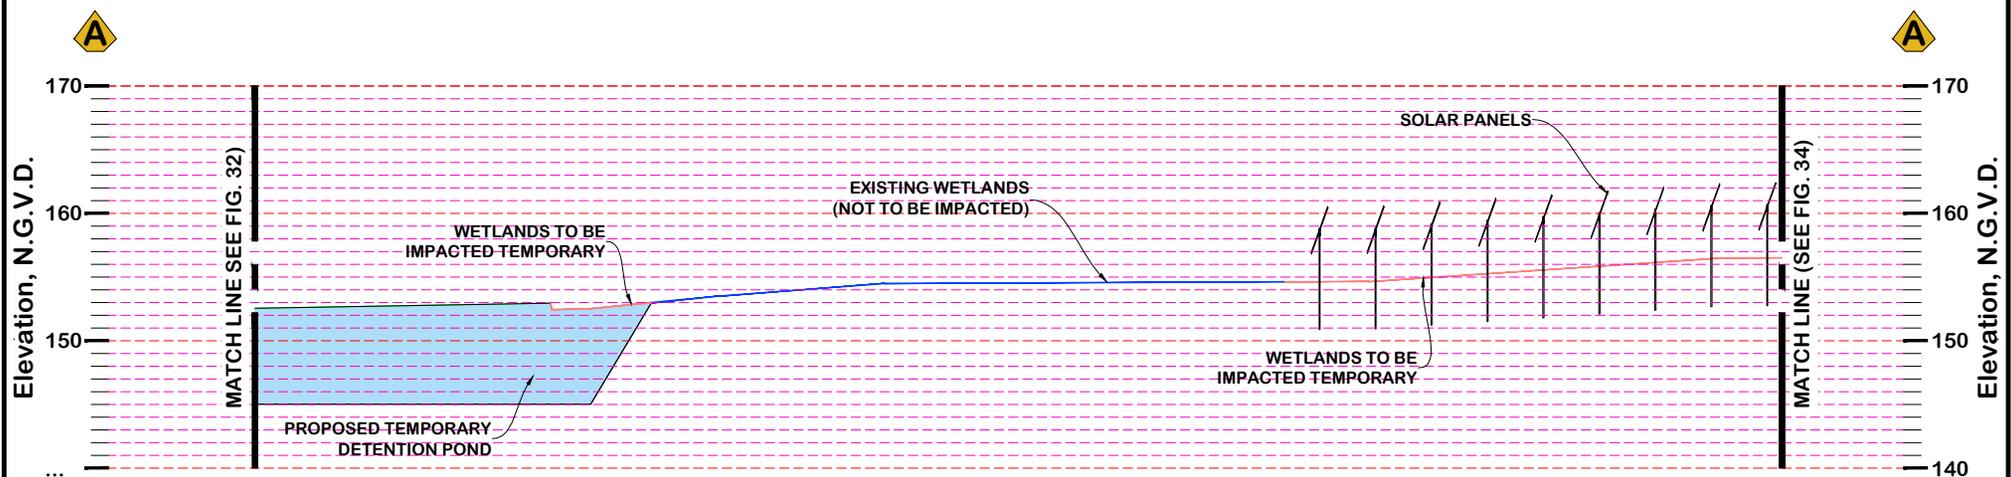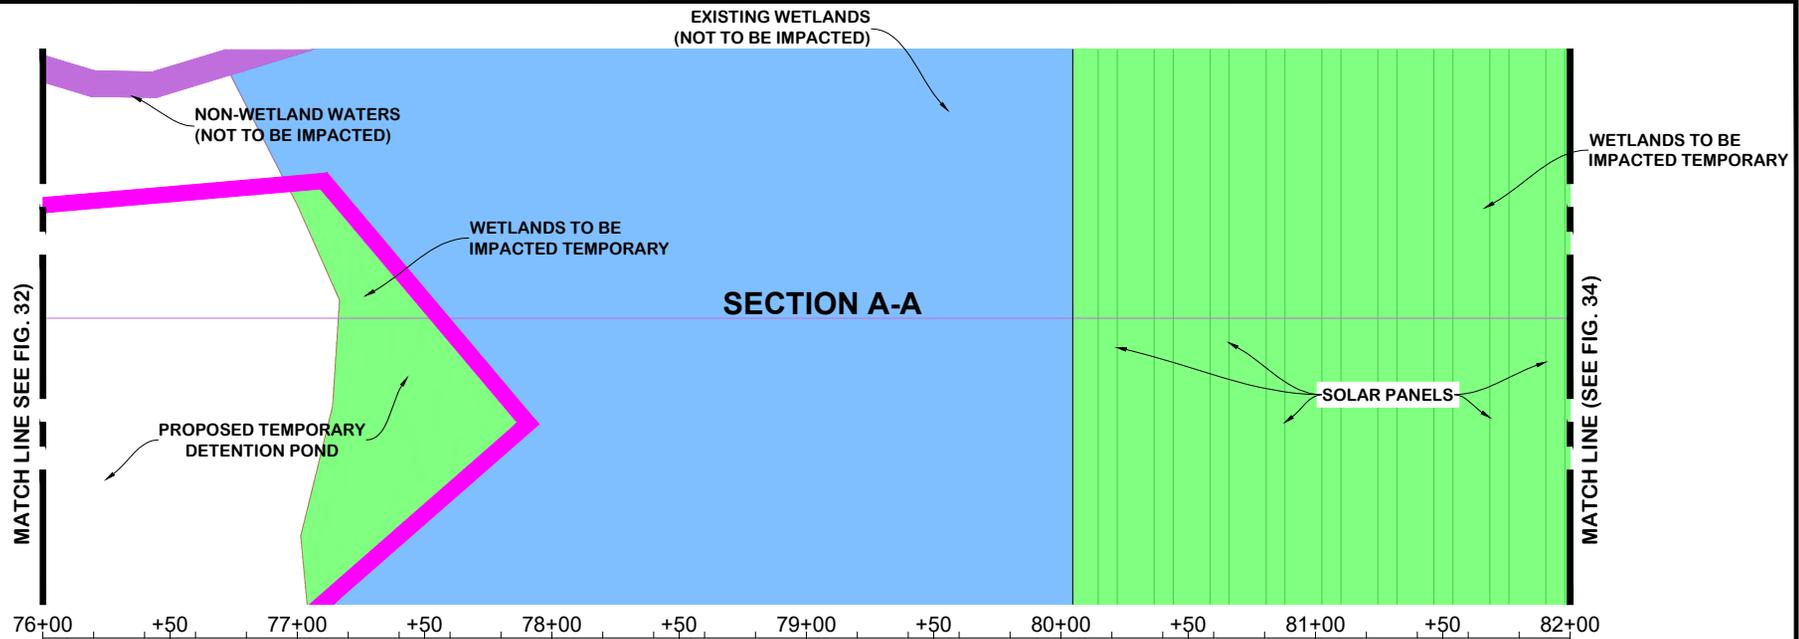

LEGEND

- Proposed Concrete
- Proposed Fill
- Aggregate Access Drives & Laydown Yard
- Area To Be Excavated (Stormwater Detention Pond)
- Existing Natural Ground (Non-Wetland)
- Proposed Grade
- Wetlands To Be Impacted Temporary
- Wetland Natural Ground
- Non-Wetland Waters


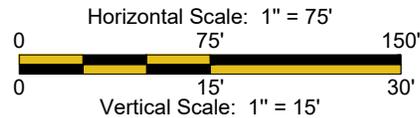


HF: **23139abc** DATE: **2024.03.19(R2)** APPROVED: **--**

Applicant:
SINGER SOLAR, L.L.C.

Plan & Profile - Section A-A
Sections 13,23,24,25,26 & 27 T4S, R10W &
Sections 17,18,19 & 20 T4S, R9W
Beauregard Parish, Louisiana


.....
33

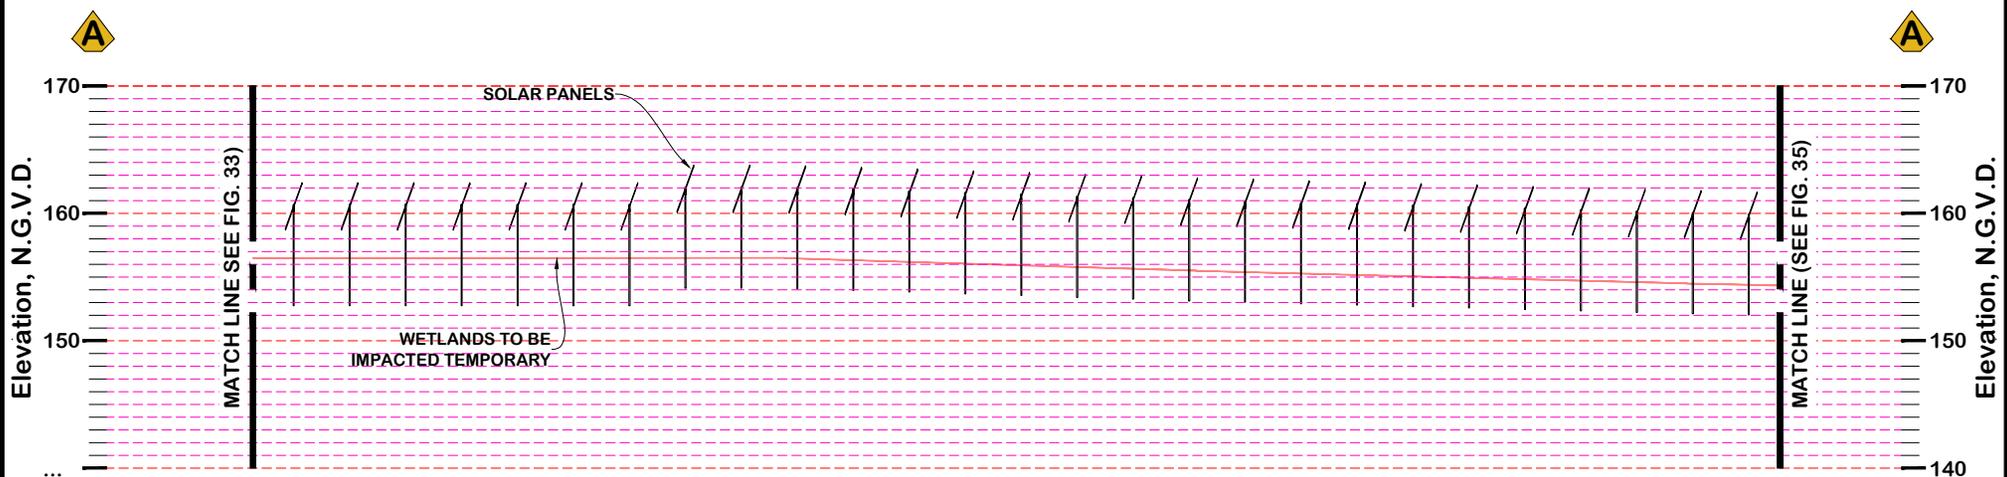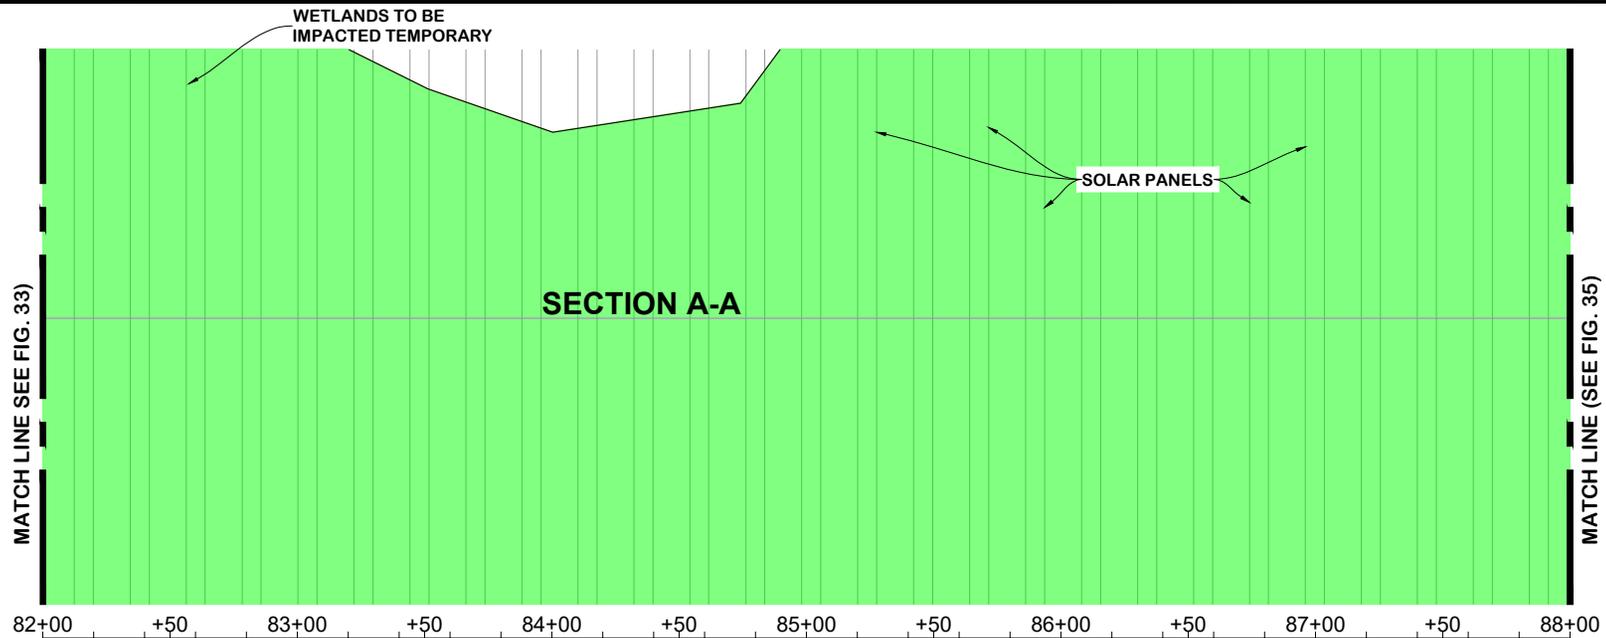

LEGEND

-  Proposed Concrete
-  Proposed Fill
-  Aggregate Access Drives & Laydown Yard
-  Area To Be Excavated (Stormwater Detention Pond)

-  Existing Natural Ground (Non-Wetland)
-  Proposed Grade
-  Wetlands To Be Impacted Temporary
-  Wetland Natural Ground
-  Non-Wetland Waters

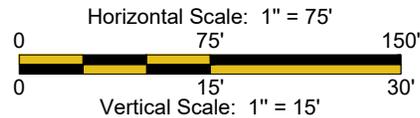


HYDRIK
WETLANDS - GIS - FLOOD CONTROL
WWW.HYDRIK.COM



HF: **23139abc** DATE: **2024.03.19(R2)** APPROVED: **--**

Applicant:

SINGER SOLAR, L.L.C.


Plan & Profile - Section A-A
Sections 13,23,24,25,26 & 27 T4S, R10W &
Sections 17,18,19 & 20 T4S, R9W
Beauregard Parish, Louisiana

.....
34

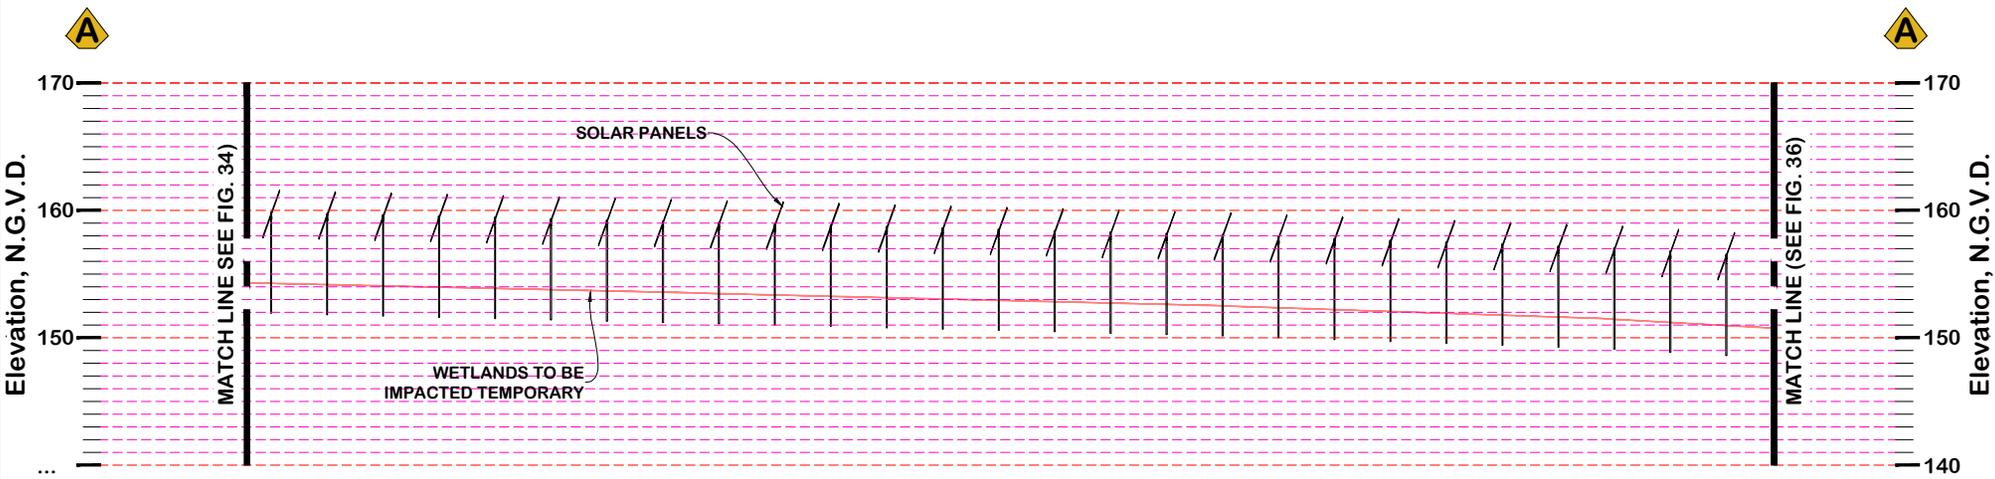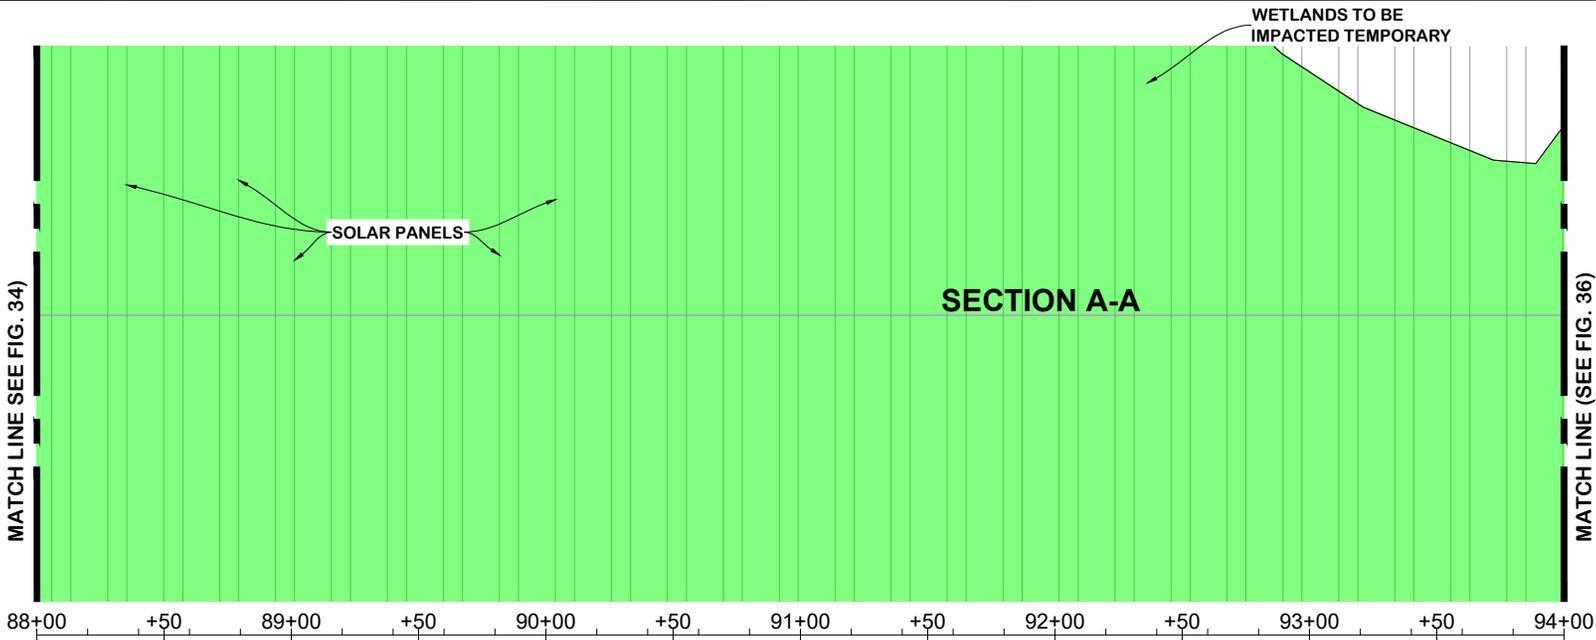

LEGEND



- Proposed Concrete
- Proposed Fill
- Aggregate Access Drives & Laydown Yard
- Area To Be Excavated (Stormwater Detention Pond)
- Existing Natural Ground (Non-Wetland)
- Proposed Grade
- Wetlands To Be Impacted Temporary
- Wetland Natural Ground
- Non-Wetland Waters

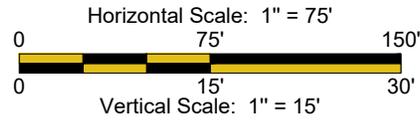

HF: **23139abc** DATE: **2024.03.19(R2)** APPROVED: **--**


Applicant: **SINGER SOLAR, L.L.C.**

Plan & Profile - Section A-A
 Sections 13,23,24,25,26 & 27 T4S, R10W &
 Sections 17,18,19 & 20 T4S, R9W
 Beauregard Parish, Louisiana

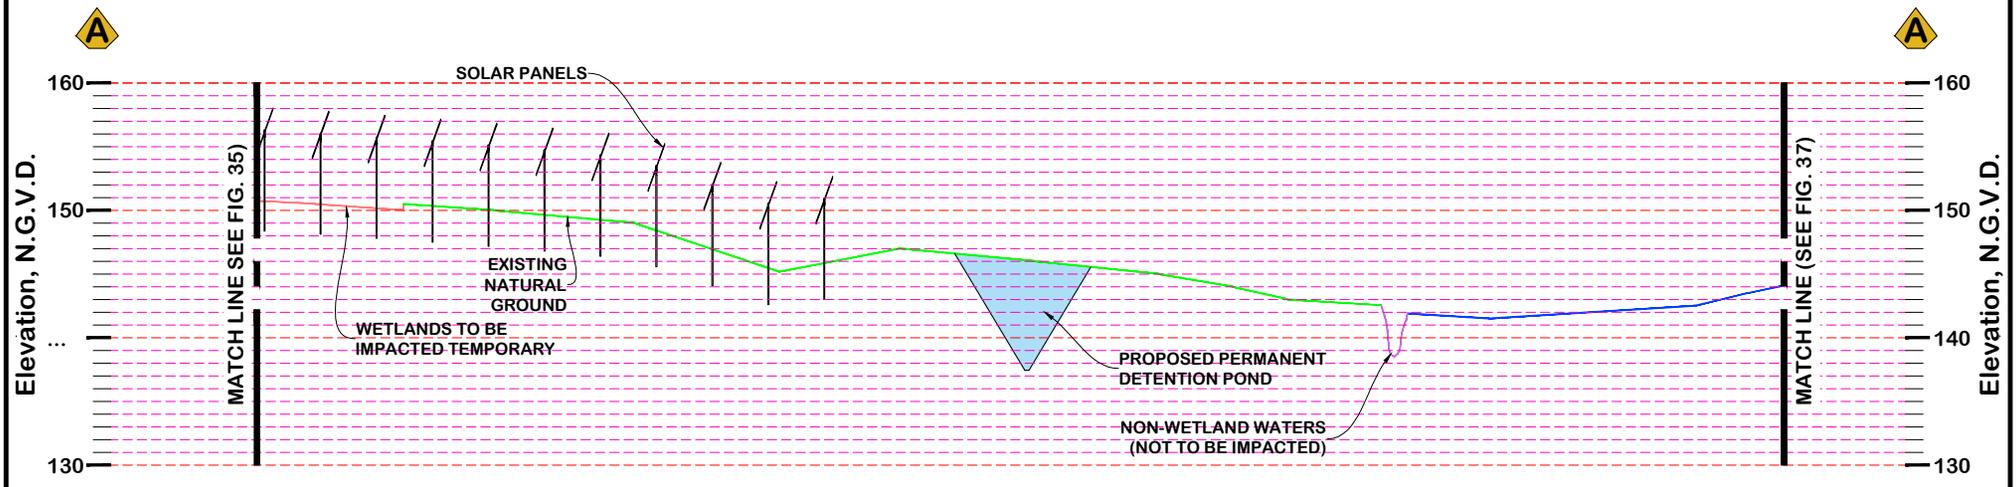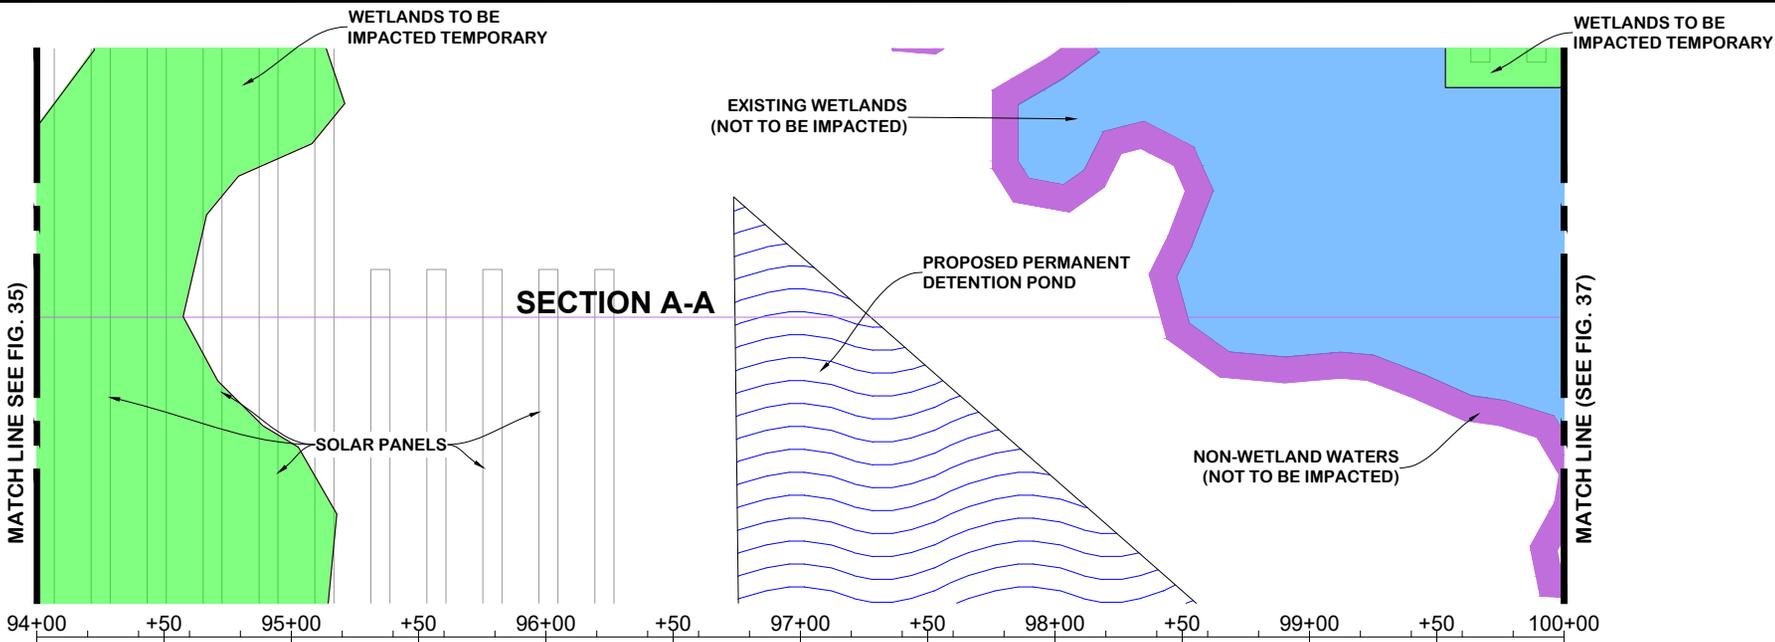

LEGEND

- Proposed Concrete
- Proposed Fill
- Aggregate Access Drives & Laydown Yard
- Area To Be Excavated (Stormwater Detention Pond)
- Existing Natural Ground (Non-Wetland)
- Proposed Grade
- Wetlands To Be Impacted Temporary
- Wetland Natural Ground
- Non-Wetland Waters

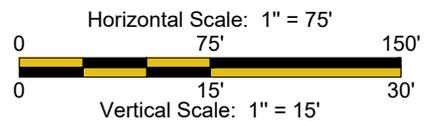



HYDRIK
 WETLANDS - GIS - FLOOD CONTROL
 WWW.HYDRIK.COM

HF: **23139abc** DATE: **2024.03.19(R2)** APPROVED: **--**

Applicant: **SINGER SOLAR, L.L.C.**


Plan & Profile - Section A-A
 Sections 13,23,24,25,26 & 27 T4S, R10W &
 Sections 17,18,19 & 20 T4S, R9W
 Beauregard Parish, Louisiana

36

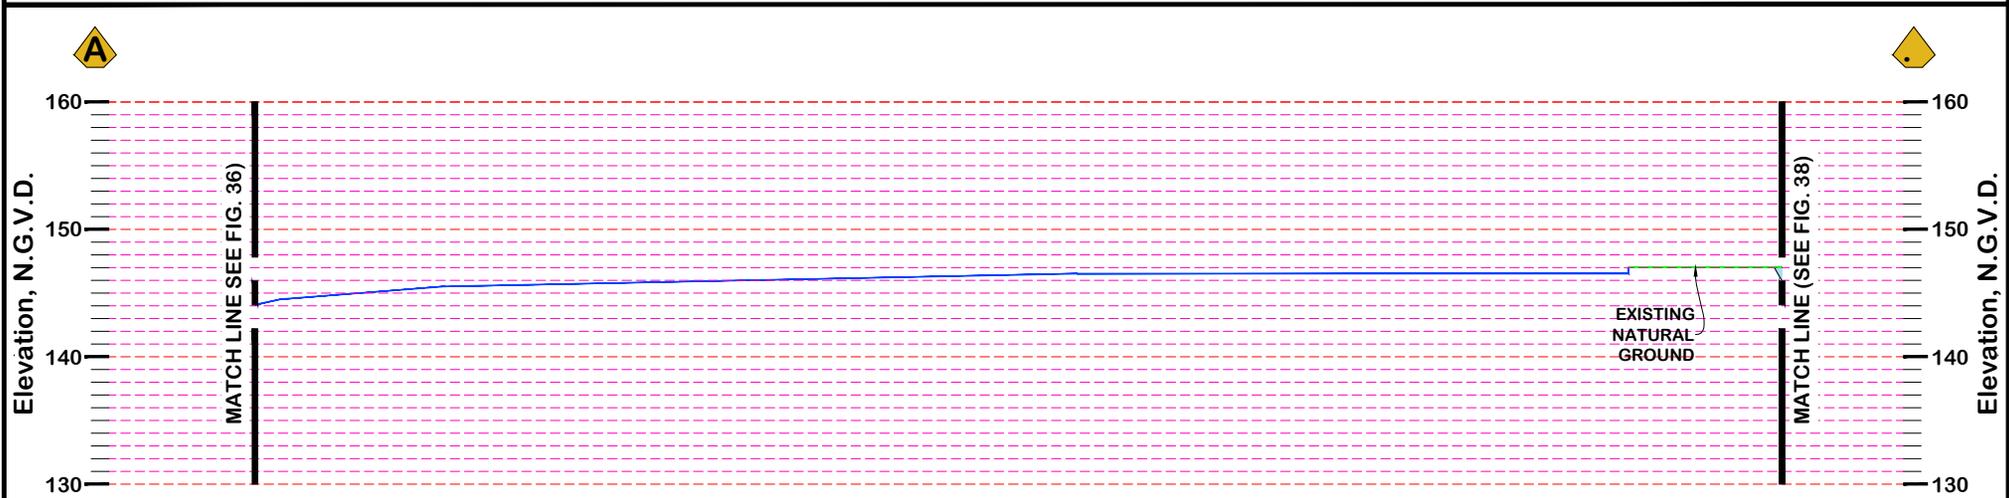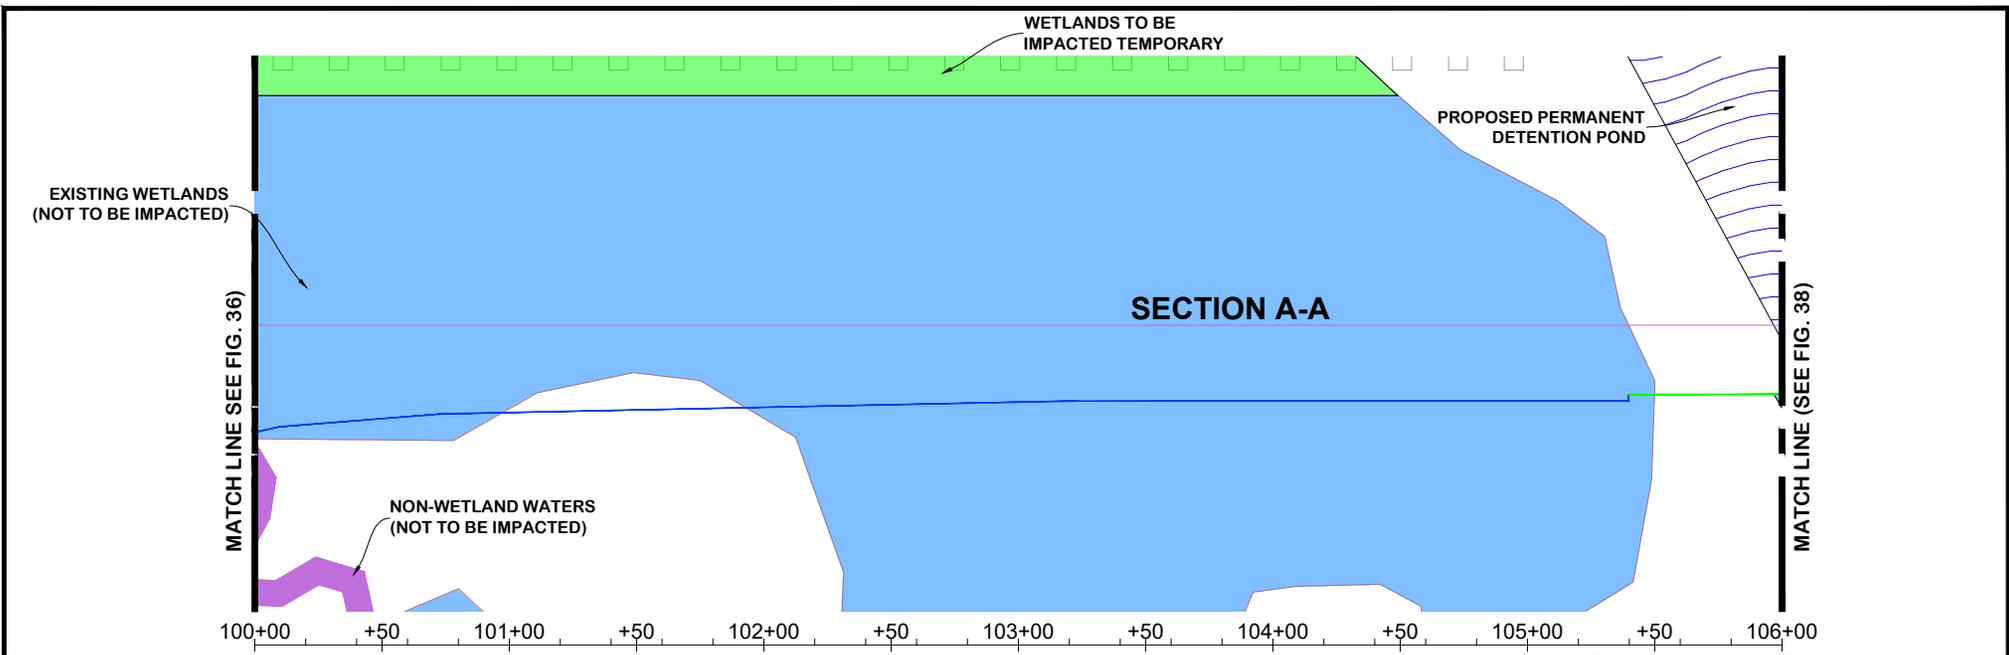

LEGEND

- Proposed Concrete
- Proposed Fill
- Aggregate Access Drives & Laydown Yard
- Area To Be Excavated (Stormwater Detention Pond)
- Existing Natural Ground (Non-Wetland)
- Proposed Grade
- Wetlands To Be Impacted Temporary
- Wetland Natural Ground
- Non-Wetland Waters

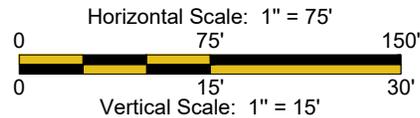




HYDRIK
 WETLANDS - GIS - FLOOD CONTROL
 WWW.HYDRIK.COM

HF: **23139abc** DATE: **2024.03.19(R2)** APPROVED: **--**

Applicant: **SINGER SOLAR, L.L.C.**


Plan & Profile - Section A-A
 Sections 13,23,24,25,26 & 27 T4S, R10W &
 Sections 17,18,19 & 20 T4S, R9W
 Beauregard Parish, Louisiana

37

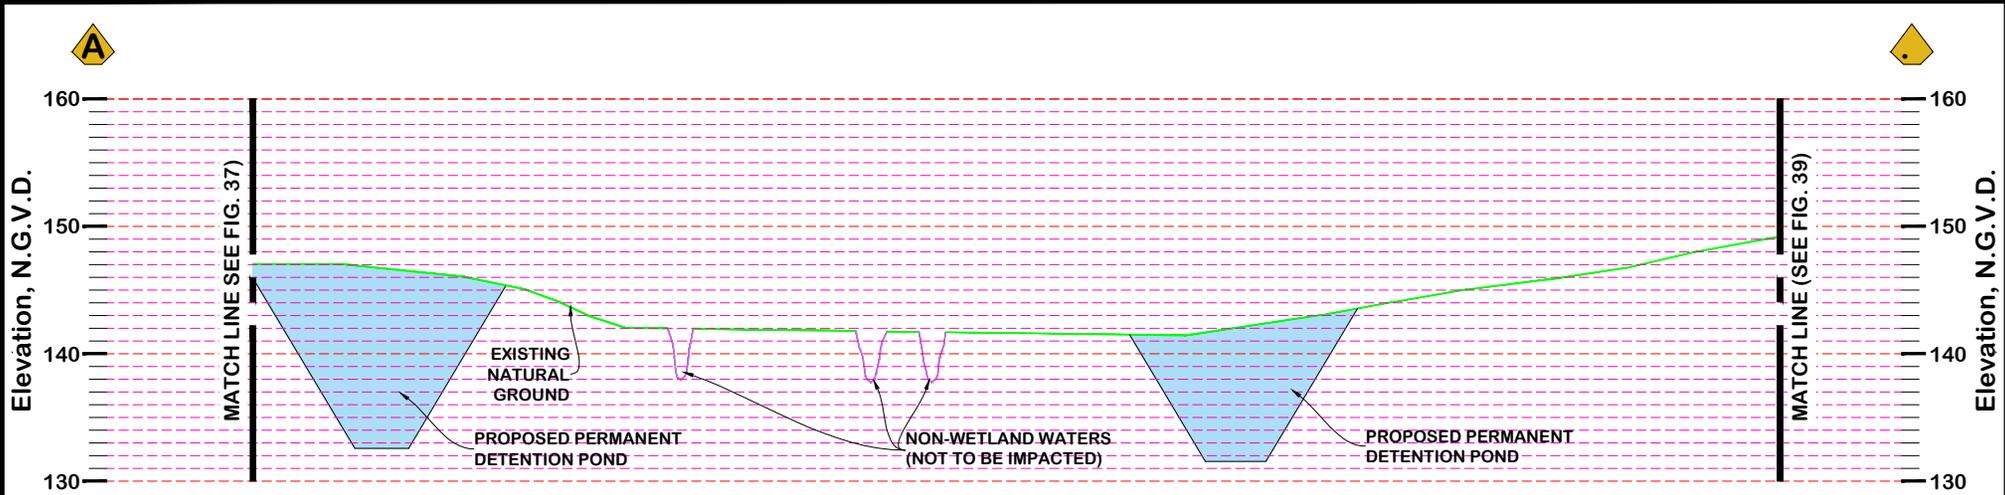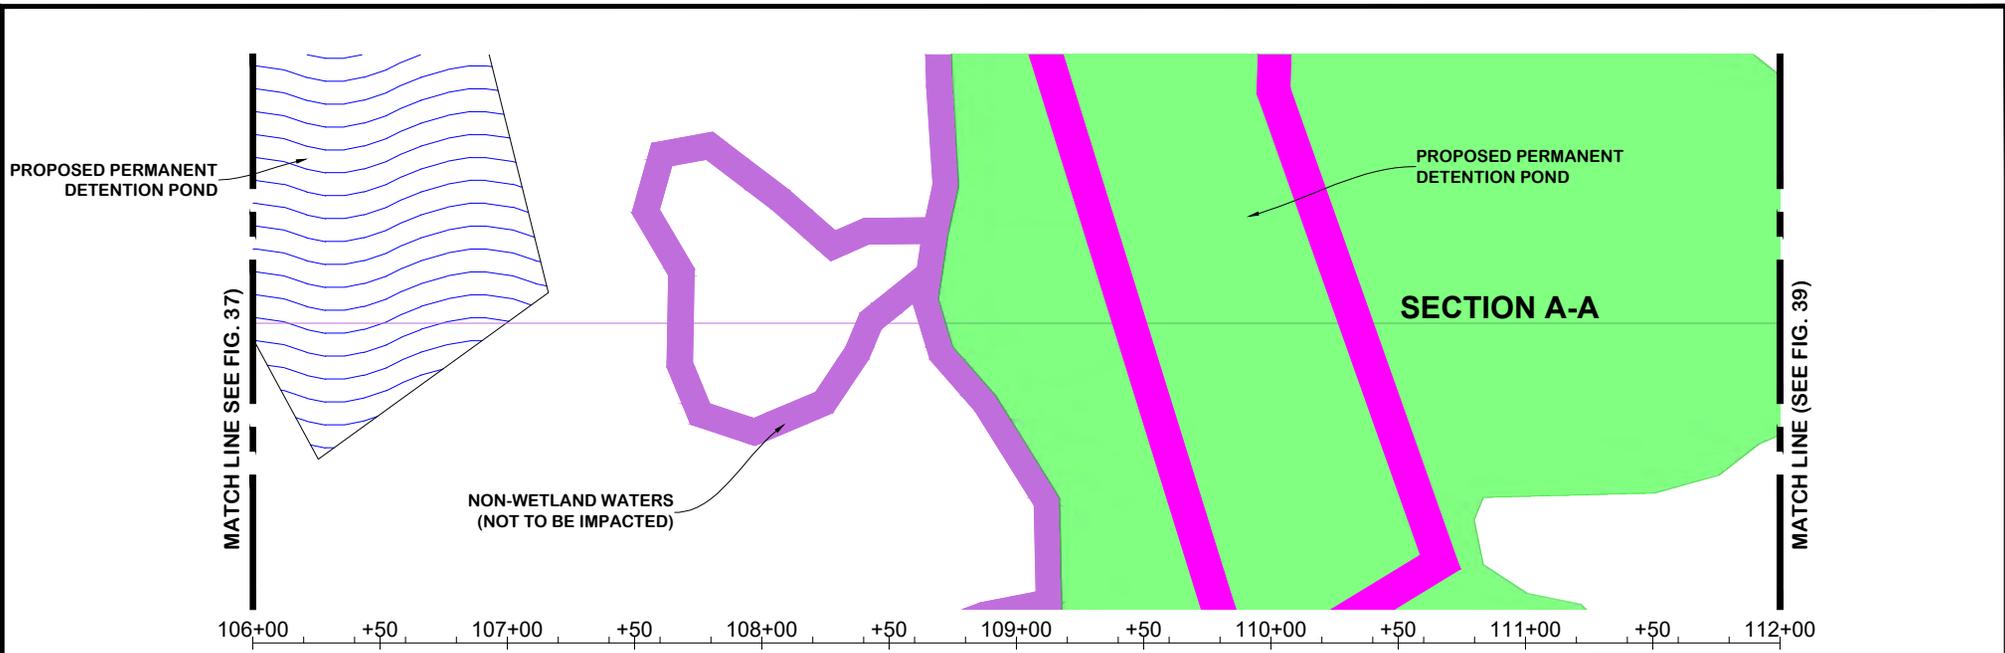

LEGEND

-  Proposed Concrete
-  Proposed Fill
-  Aggregate Access Drives & Laydown Yard
-  Area To Be Excavated (Stormwater Detention Pond)
-  Existing Natural Ground (Non-Wetland)
-  Proposed Grade
-  Wetlands To Be Impacted Temporary
-  Wetland Natural Ground
-  Non-Wetland Waters

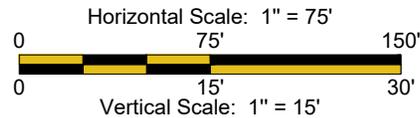




HYDRIK
WETLANDS - GIS - FLOOD CONTROL
WWW.HYDRIK.COM

HF: **23139abc** DATE: **2024.03.19(R2)** APPROVED: **--**

Applicant: **SINGER SOLAR, L.L.C.**


Plan & Profile - Section A-A
Sections 13,23,24,25,26 & 27 T4S, R10W &
Sections 17,18,19 & 20 T4S, R9W
Beauregard Parish, Louisiana

.....
38

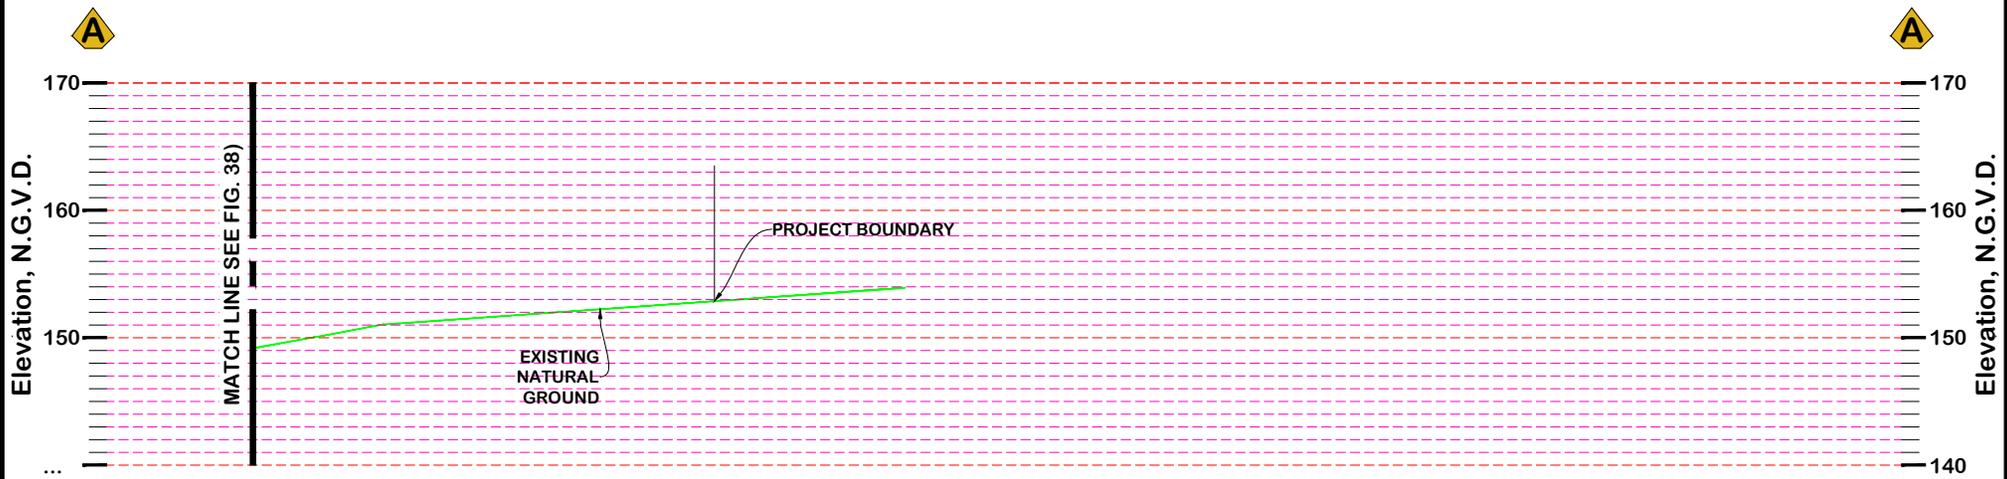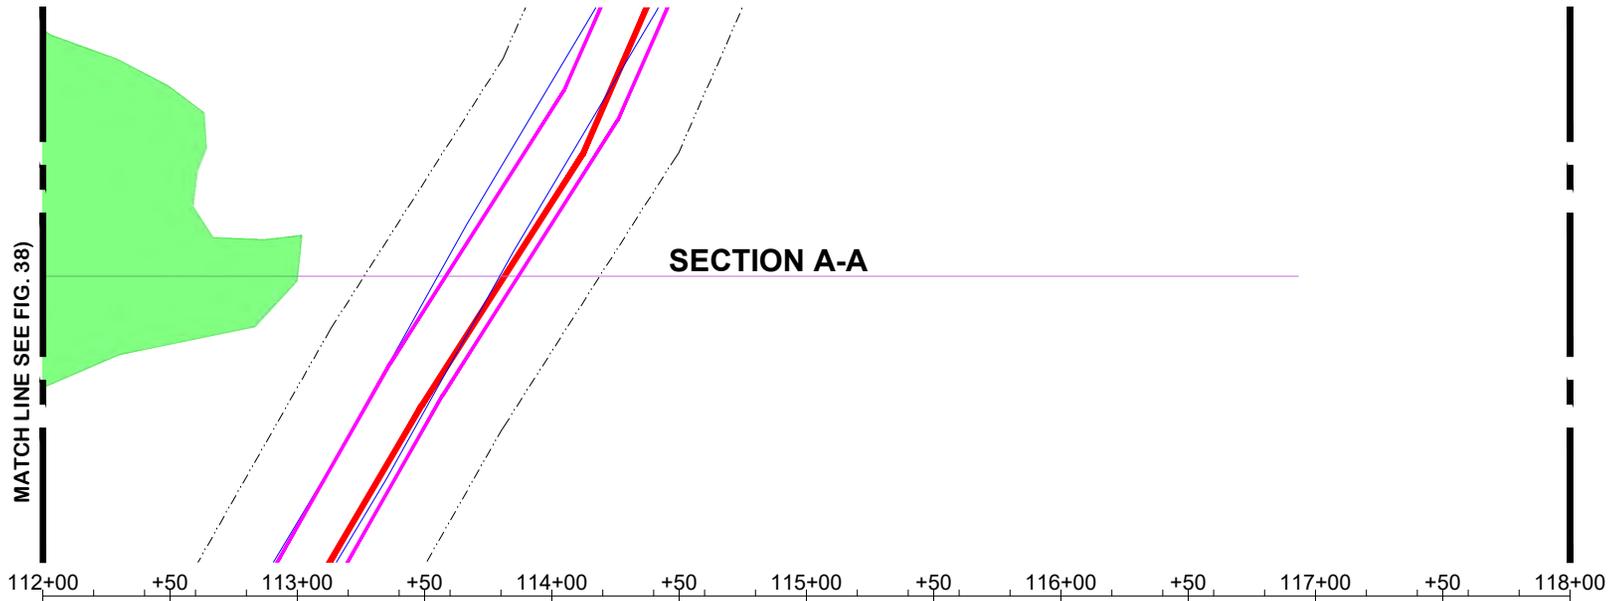

LEGEND

- Proposed Concrete
- Proposed Fill
- Aggregate Access Drives & Laydown Yard
- Area To Be Excavated (Stormwater Detention Pond)
- Existing Natural Ground (Non-Wetland)
- Proposed Grade
- Wetlands To Be Impacted Temporary
- Wetland Natural Ground
- Non-Wetland Waters

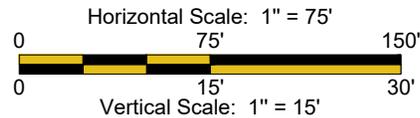


HYDRIK
WETLANDS - GIS - FLOOD CONTROL
WWW.HYDRIK.COM

HF: **23139abc** DATE: **2024.03.19(R2)** APPROVED: **--**


Applicant: **SINGER SOLAR, L.L.C.**

Plan & Profile - Section A-A
Sections 13,23,24,25,26 & 27 T4S, R10W &
Sections 17,18,19 & 20 T4S, R9W
Beauregard Parish, Louisiana

.....
39

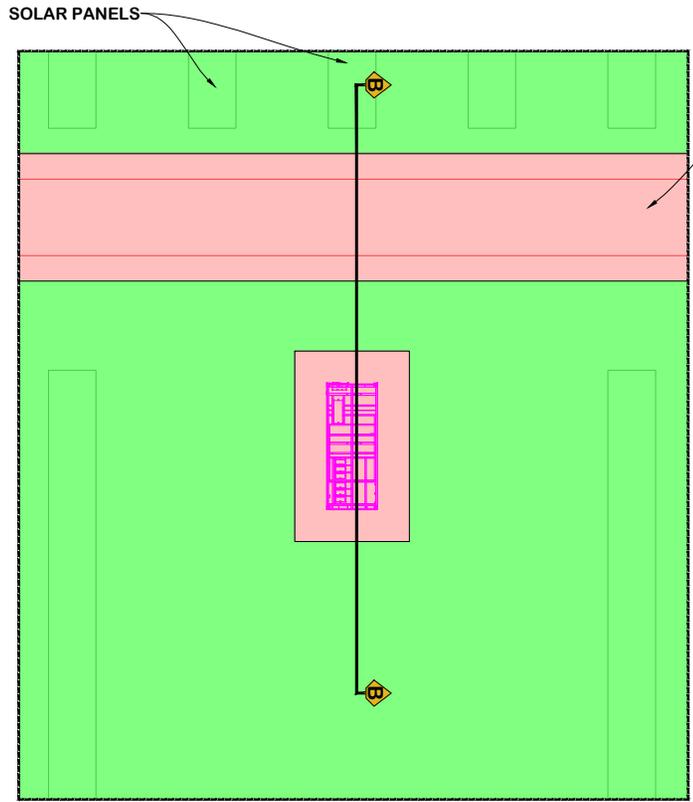


MAINTENANCE ROAD AND INVERTER PAD
(Scale: 1" = 30')

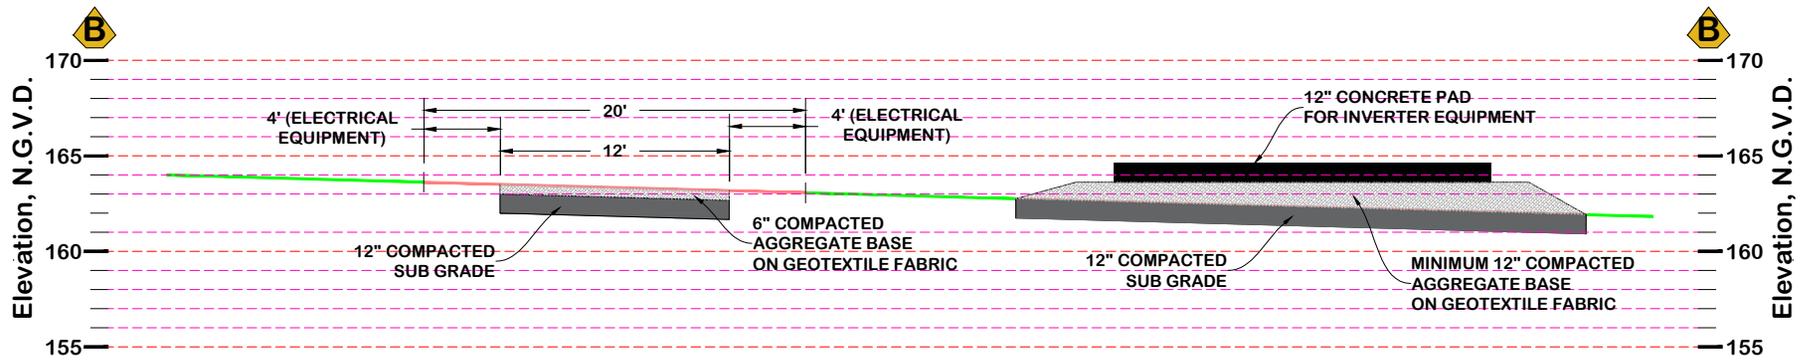

LEGEND

- 12" Stabilized Subgrade
- Compacted Aggregate Ingress/Egress Access & Inverter Pad Base

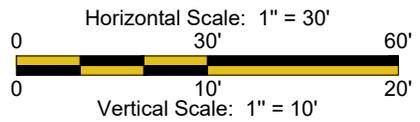


HF: **23139abc** DATE: **2024.03.19(R2)** APPROVED: **--**


Applicant:
SINGER SOLAR, L.L.C.

Maintenance Road And Inverter Pad
Sections 13,23,24,25,26 & 27 T4S, R10W & Sections 17,18,19 & 20 T4S, R9W
Beauregard Parish, Louisiana

.....
40

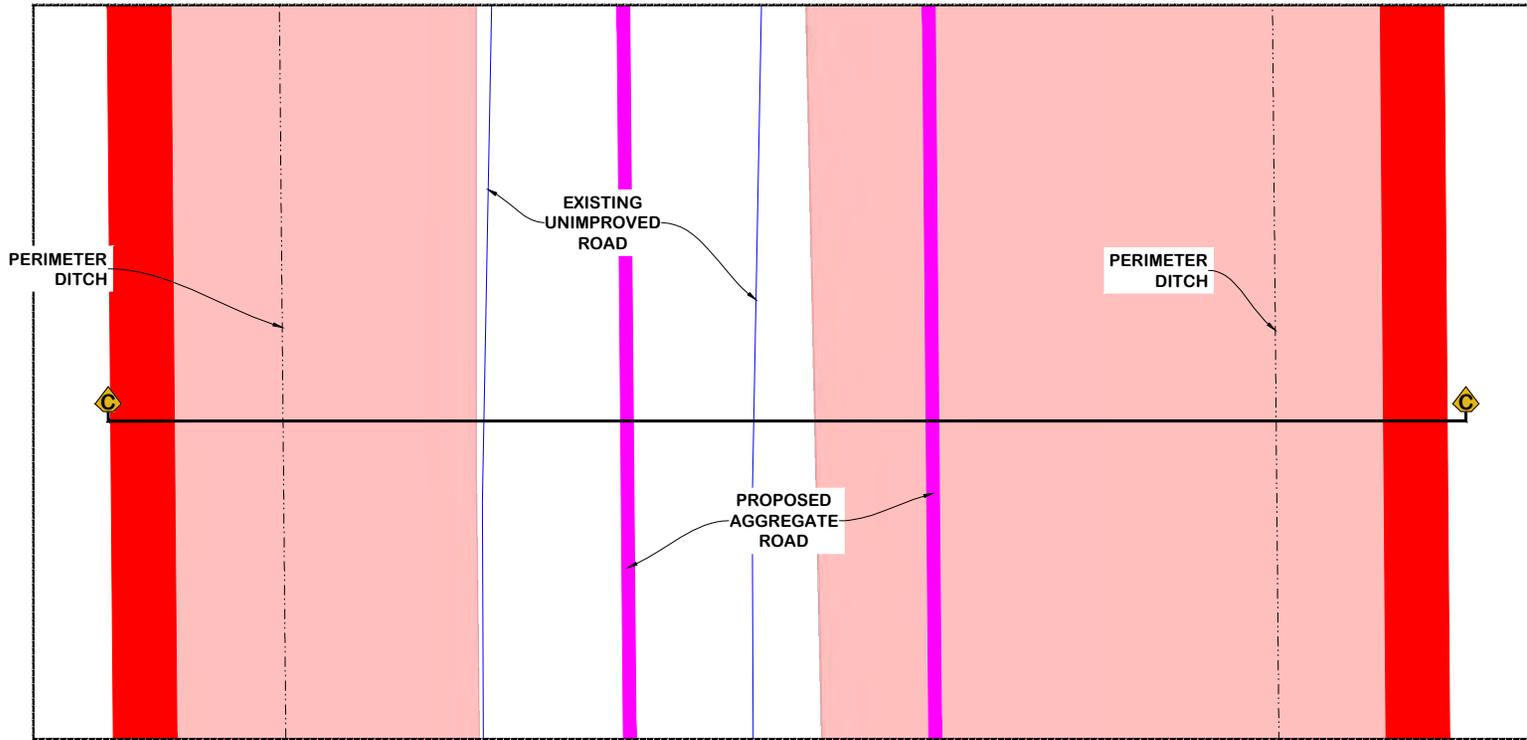

IMPROVED ENTRANCE ACCESS ROAD
(Scale: 1" = 15')

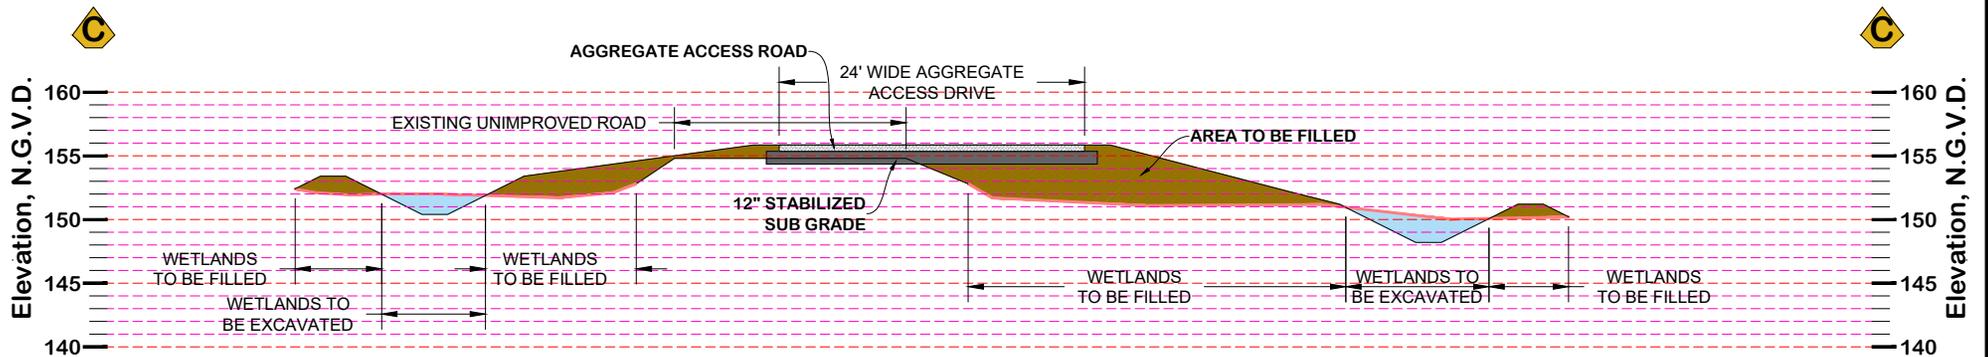

LEGEND

- 12" Stabilized Subgrade
- Compacted Aggregate Ingress/Egress Access & Inverter Pad Base

Horizontal Scale: 1" = 15'
 0 15' 30'

Vertical Scale: 1" = 15'
 0 15' 30'





HYDRIK
 WETLANDS - GIS - FLOOD CONTROL
 WWW.HYDRIK.COM

HF: **23139abc** DATE: **2024.03.19(R2)** APPROVED: **--**


Applicant:
SINGER SOLAR, L.L.C.

Cross Section C-C
 Sections 13,23,24,25,26 & 27 T4S, R10W &
 Sections 17,18,19 & 20 T4S, R9W
 Beauregard Parish, Louisiana

.....
41

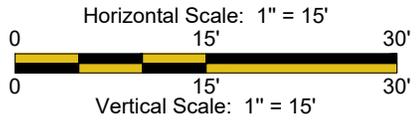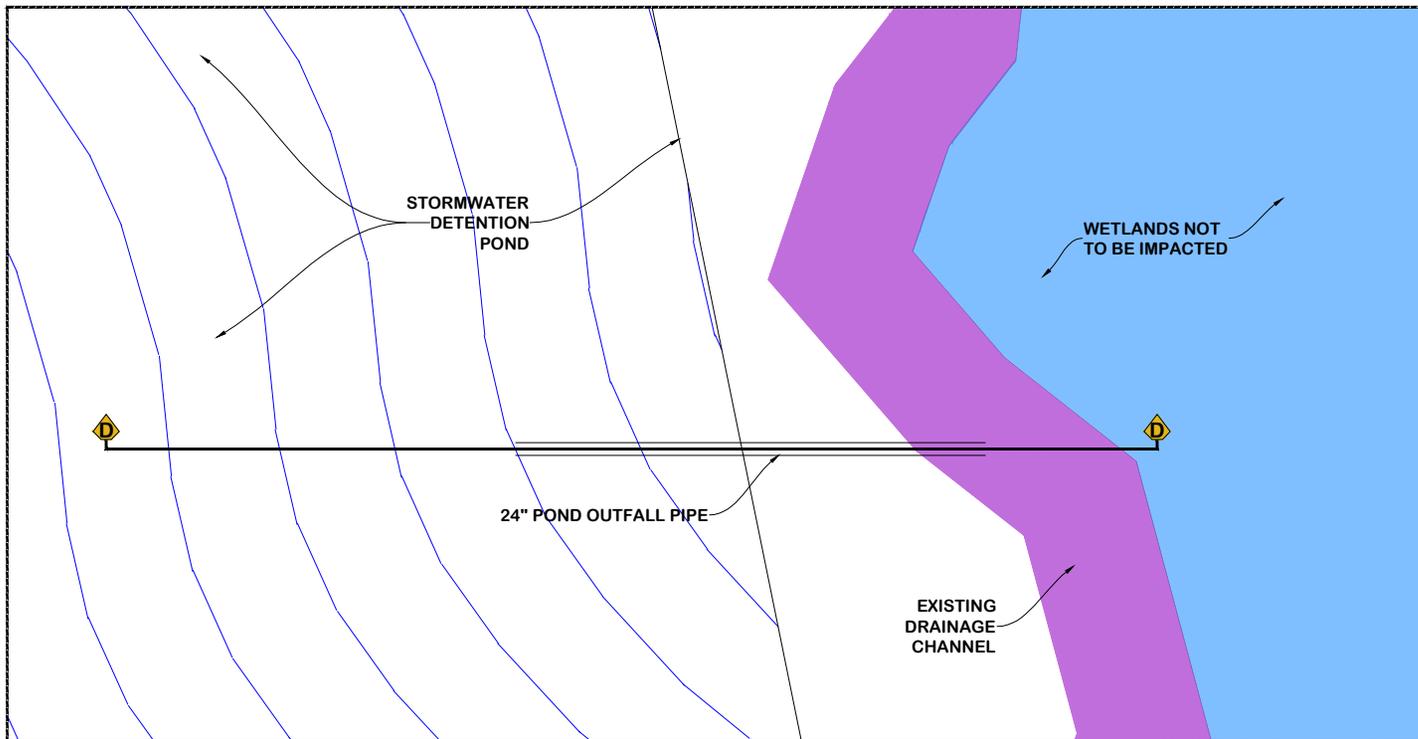

POND OUTFALL PIPE
(Scale: 1" = 15')

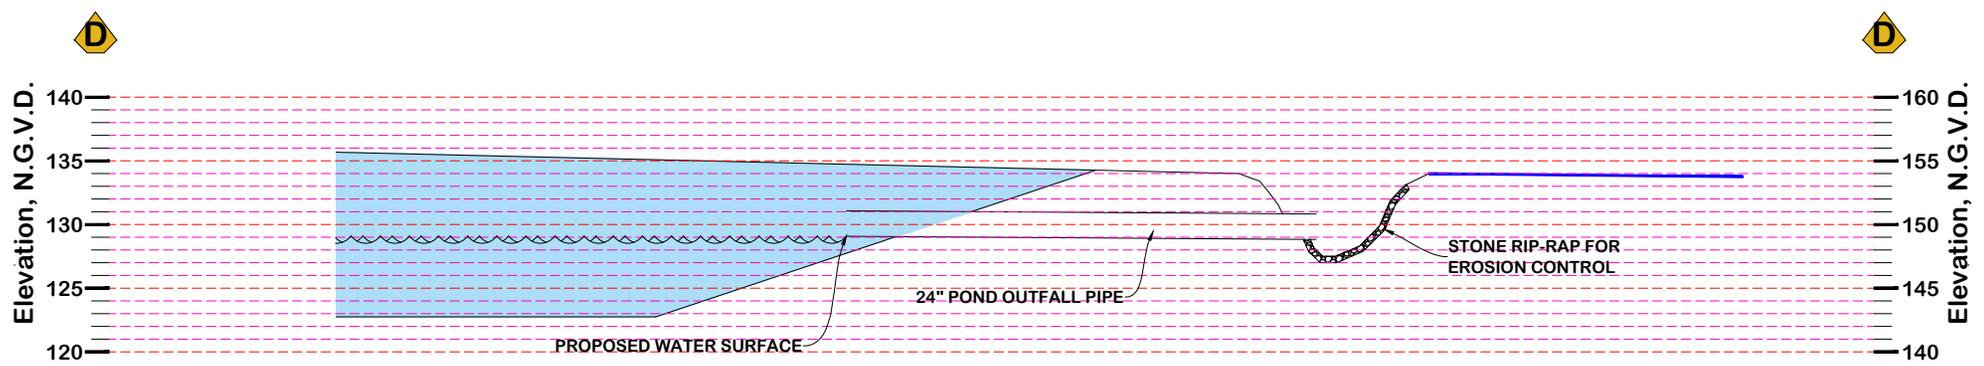


- LEGEND**
- Area Of Excavation
 - Stone Rip-Rap

HF: **23139abc** DATE: **2024.03.19(R2)** APPROVED: **--**



Applicant:
SINGER SOLAR, L.L.C.

Cross Section D-D
Sections 13,23,24,25,26 & 27 T4S, R10W &
Sections 17,18,19 & 20 T4S, R9W
Beauregard Parish, Louisiana

.....
42

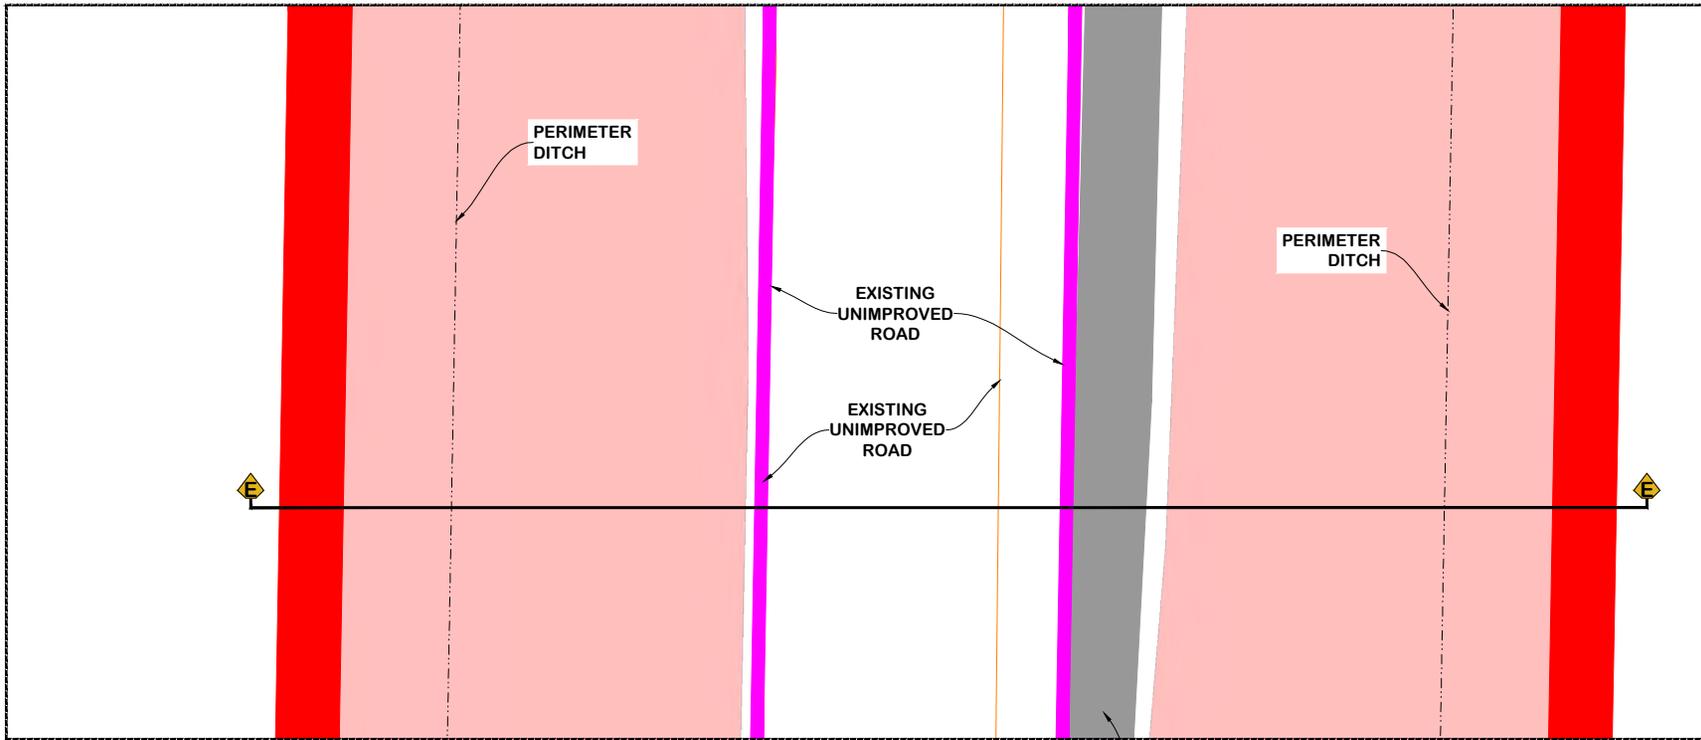

IMPROVED ENTRANCE ACCESS ROAD
(Scale: 1" = 15')

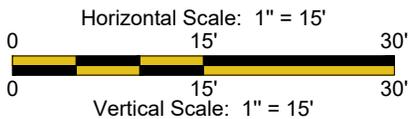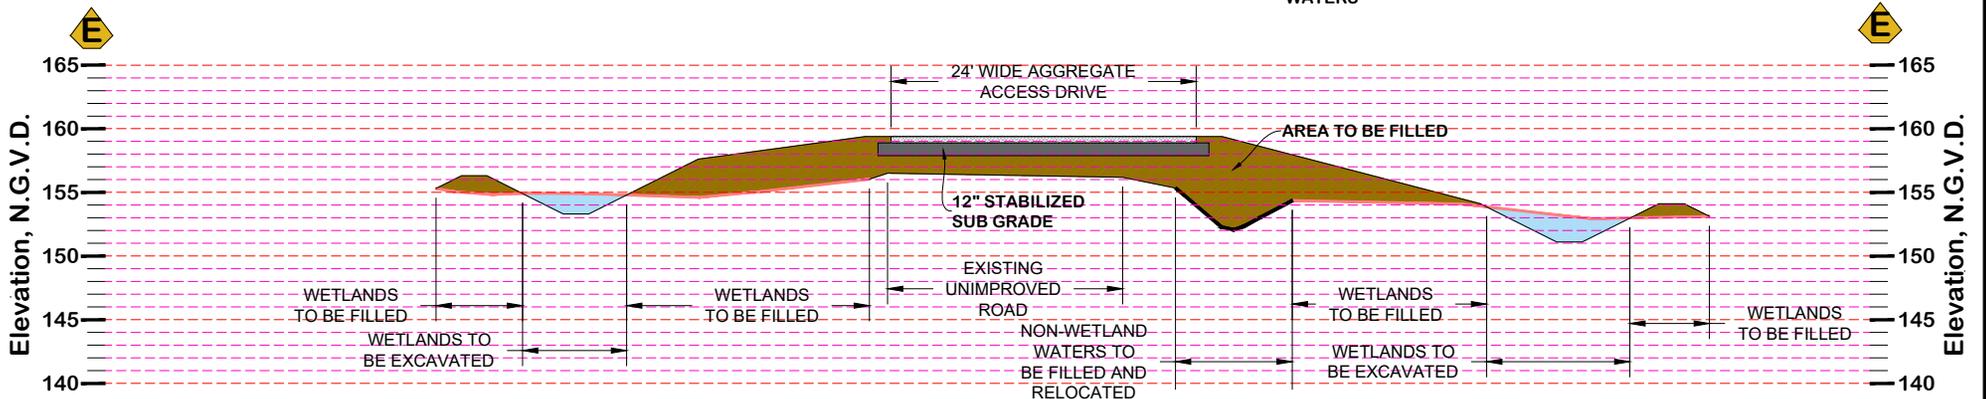

LEGEND

-  12" Stabilized Subgrade
-  Compacted Aggregate Ingress/Egress Access & Inverter Pad Base



HYDRIK
WETLANDS - GIS - FLOOD CONTROL
WWW.HYDRIK.COM

HF: **23139abc** DATE: **2024.03.19(R2)** APPROVED: **--**

Applicant:

SINGER SOLAR, L.L.C.

Cross Section E-E
Sections 13,23,24,25,26 & 27 T4S, R10W & Sections 17,18,19 & 20 T4S, R9W
Beauregard Parish, Louisiana

.....
43