

# JOINT PUBLIC NOTICE

April 27, 2015

United States Army  
Corps of Engineers  
New Orleans District  
Regulatory Branch  
Post Office Box 60267  
New Orleans, La. 70160-0267

State of Louisiana  
Department of Environmental Quality  
Post Office Box 4313  
Baton Rouge, La. 70821-4313  
Attn: Water Quality Certifications

(504) 862-2548/ FAX (504) 862-2574  
Project Manager  
Johnny Duplantis  
Permit Application Number  
MVN-2013-02855-WPP

(225) 219-3225/FAX (225) 325-8125  
Project Manager  
Elizabeth Hill  
WQC Application Number  
WQC # 150421-01

Interested parties are hereby notified that a permit application has been received by the New Orleans District of the U.S. Army Corps of Engineers pursuant to: [X] Section 10 of the Rivers and Harbors Act of March 3, 1899 (30 Stat. 1151; 33 USC 403); and/or [X] Section 404 of the Clean Water Act (86 Stat. 816; 33 USC 1344).

Application has also been made to the Louisiana Department of Environmental Quality, for a Water Quality Certification (WQC) in accordance with statutory authority contained in Louisiana Revised Statutes of 1950, Title 30, Chapter 11, Part IV, Section 2074 A(3) and provisions of Section 401 of the Clean Water Act (P.L.95-17).

## **PROPOSED BURTON ROAD TERMINAL EXPANSION IN CALCASIEU PARISH**

**NAME OF APPLICANT:** Boardwalk Louisiana Midstream c/o; C-K Associates, 17170 Perkins Road, Baton Rouge, Louisiana 70810.

**DESCRIPTION:** Proposed expansion of the existing Burton Road Terminal Facility to include; development of the west side of the existing facility, and installation of associated new pipelines. Approximately 7.28 acres of wetland habitat would be filled, and 2.9 acres of wetlands would be temporarily impacted. Unavoidable impacts to jurisdictional wetlands would be mitigated through the purchase of mitigation credits from an approved mitigation bank. Impacts associated with the pipeline right of way would be restored to preconstruction contours and would be allowed to revegetate with herbaceous vegetation.

**LOCATION:** Located at Latitude 30.24091, Longitude -93.41244, near Sulphur, Louisiana, in Calcasieu Parish. The Project is located within the Lower Calcasieu Basin, Hydrologic Unit 08080206.

The comment period for the Department of the Army Permit and the Louisiana Department of Environmental Quality WQC will close **20 days** from the date of this joint public notice. Written comments, including suggestions for modifications or objections to the proposed work, stating reasons thereof, are being solicited from anyone having interest in this permit and/or this WQC request and must be mailed so as to be received before or by the last day of the comment period. Letters concerning the Corps of Engineers permit application must reference the

applicant's name and the Permit Application Number, and be mailed to the Corps of Engineers at the address above, **ATTENTION: REGULATORY BRANCH**. Similar letters concerning the Water Quality Certification must reference the applicant's name and the WQC Application number and be mailed to the Louisiana Department of Environmental Quality at the address above.

The application for this proposed project is on file with the Louisiana Department of Environmental Quality and may be examined during weekdays between 8:00 a.m. and 5:00 p.m. Copies may be obtained upon payment of costs of reproduction.

### **Corps of Engineers Permit Criteria**

The decision whether to issue a permit will be based on an evaluation of the probable impacts, including cumulative impacts of the proposed activity on the public interest. That decision will reflect the national concern for both protection and utilization of important resources. The benefit which reasonably may be expected to accrue from the proposal must be balanced against its reasonably foreseeable detriments. All factors which may be relevant to the proposal will be considered including the cumulative effects thereof; among those are conservation, economics, aesthetics, general environmental concerns, wetlands, historic properties, fish and wildlife values, flood hazards, floodplain values, land use, navigation, shoreline erosion and accretion, recreation, water supply and conservation, water quality, energy needs, safety, food and fiber production, mineral needs, considerations of property ownership and, in general, the needs and welfare of the people.

The U.S. Army Corps of Engineers is soliciting comments from the public, federal, state, and local agencies and officials, Indian Tribes, and other interested parties in order to consider and evaluate the impacts of this proposed activity. Any comments received will be considered by the U.S. Army Corps of Engineers to determine whether to make, modify, condition, or deny a permit for this proposal. To make this decision, comments are used to assess impacts on endangered species, historic properties, water quality, general environmental effects, and other public interest factors listed above. Comments are used in the preparation of an Environmental Assessment and/or an Environmental Impact Statement pursuant to the National Environmental Policy Act. Comments are also used to determine the need for a public hearing and to determine the overall public interest of the proposed activity.

No properties listed on the National Register of Historic Places are near the proposed work. The possibility exists that the proposed work may damage or destroy presently unknown archeological, scientific, prehistorical, historical sites, or data. Copies of this notice are being sent to the State Archeologist and the State Historic Preservation Officer.

Our initial finding is that the proposed work would neither affect any species listed as endangered by the U.S. Departments of Interior or Commerce, nor affect any habitat designated as critical to the survival and recovery of any endangered species. Utilizing Standard Local Operating Procedure for Endangered Species in Louisiana (SLOPES), dated October 22, 2014, between the U.S. Army Corps of Engineers, New Orleans and U.S. Fish and Wildlife Service, Ecological Services Office, the Corps has determined that the proposed activity would have no effect on any listed species.

This notice initiates the Essential Fish Habitat (EFH) consultation requirements of the Magnuson-Stevens Fishery Conservation and Management Act. The applicant's proposal would

result in the destruction or alteration of 0.00 acre(s) of EFH utilized by various life stages of red drum and penaeid shrimp. Our initial determination is that the proposed action would not have a substantial adverse impact on EFH or federally managed fisheries in the Gulf of Mexico. Our final determination relative to project impacts and the need for mitigation measures is subject to review by and coordination with the National Marine Fisheries Service.


If the proposed work involves deposits of dredged or fill material into navigable waters, the evaluation of the probable impacts will include the application of guidelines established by the Administrator of the Environmental Protection Agency. Also, a certification that the proposed activity will not violate applicable water quality standards will be required from the Department of Environmental Quality, before a permit is issued.

Any person may request, in writing, within the comment period specified in this notice, that a public hearing be held to consider this application. Requests for public hearings shall state, with particularity, the reasons for holding a public hearing.


You are requested to communicate the information contained in this notice to any other parties whom you deem likely to have interest in the matter.

Darrell S. Barbara  
Chief, Western Evaluation Section  
Regulatory Branch


Attachments

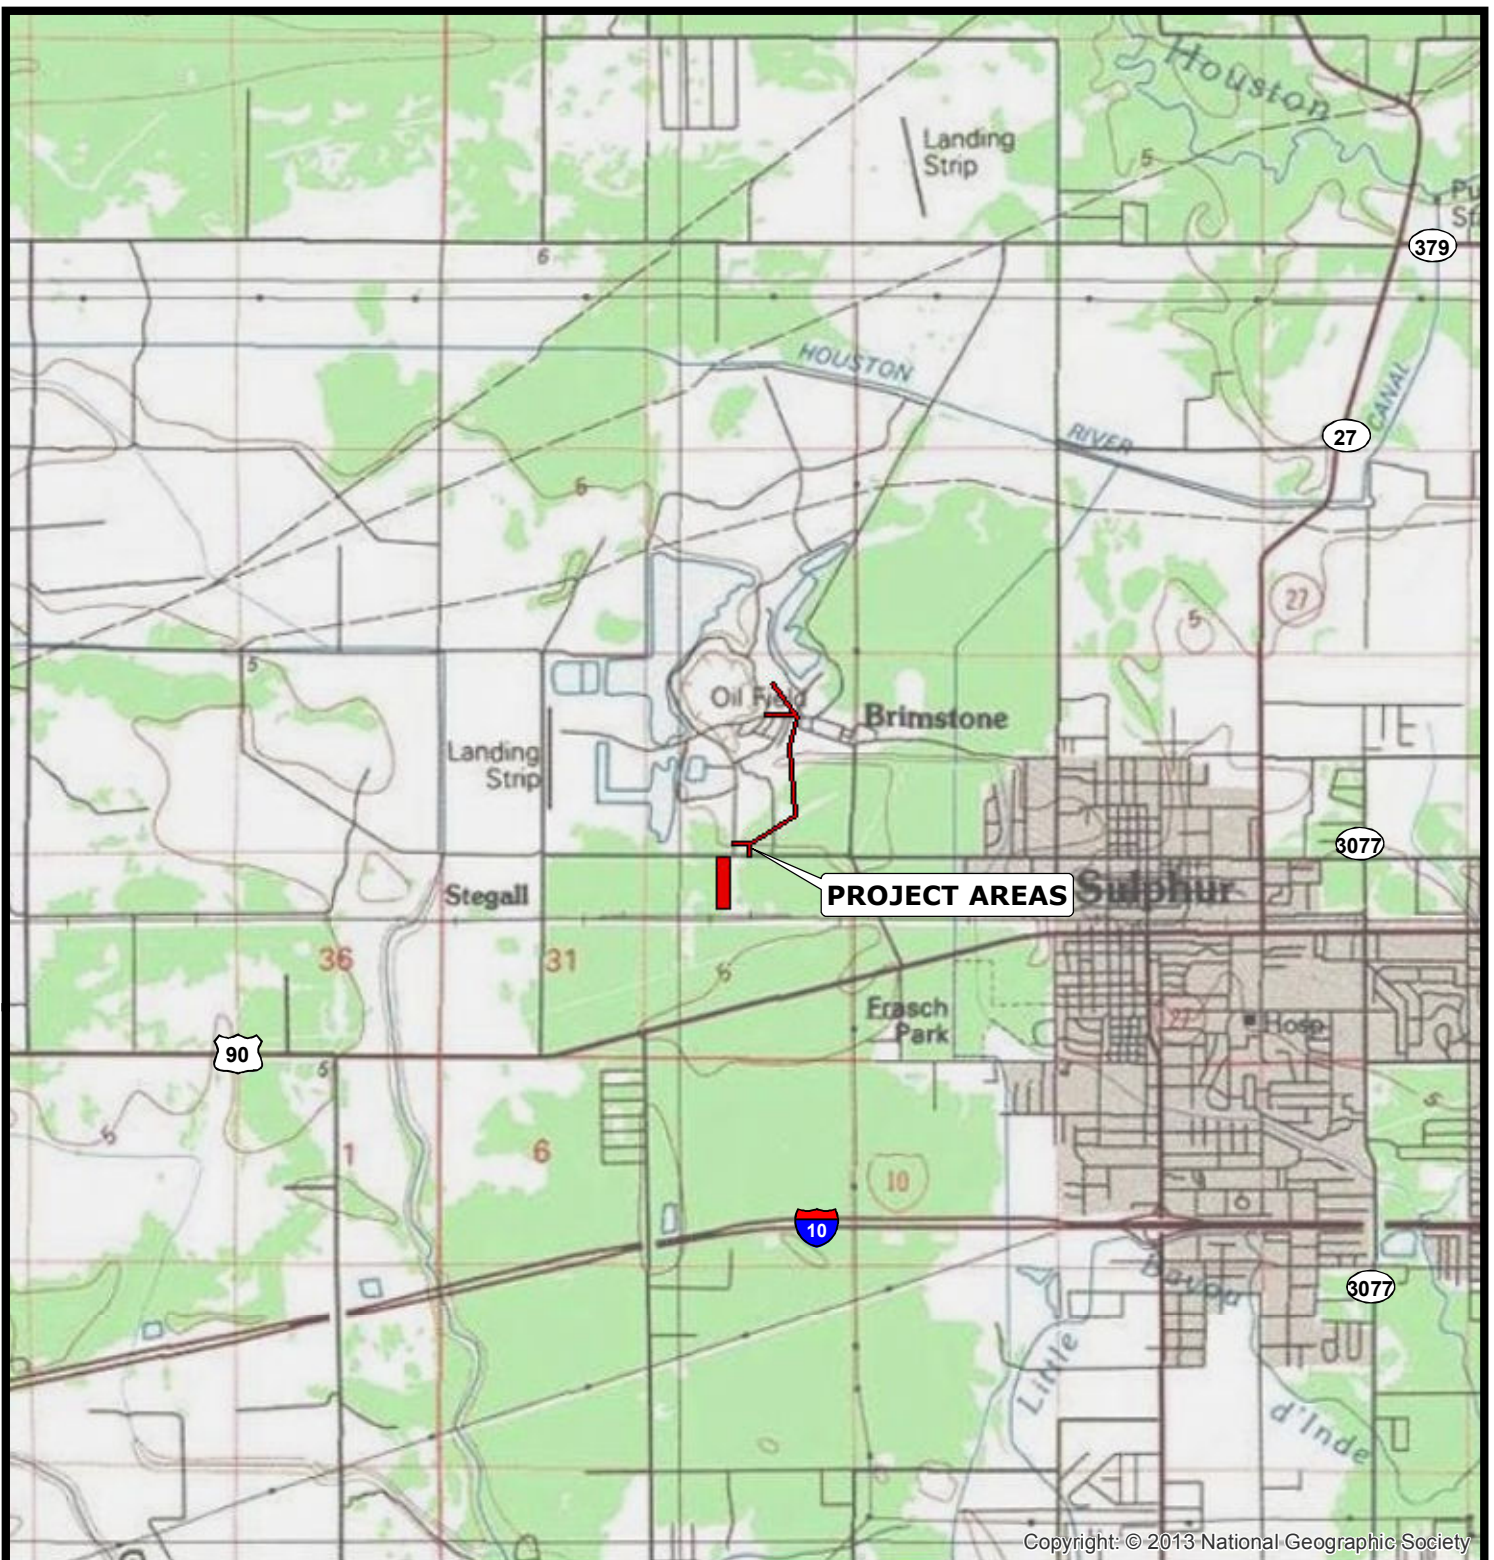

Copyright: © 2013 National Geographic Society

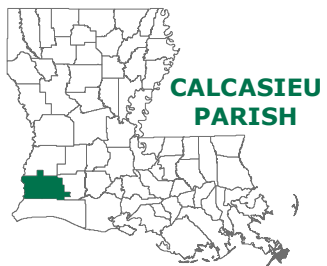

**CALCASIEU  
PARISH**

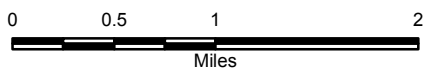

**Reference**

U.S.G.S. 24K SERIES QUAD MAPS, BRIMSTONE AND SULPHUR, LA.



**BOARDWALK LOUISIANA MIDSTREAM, LLC**

BATON ROUGE, LOUISIANA

DEPARTMENT OF THE ARMY PERMIT

**VICINITY MAP**


CALCASIEU PARISH, LA






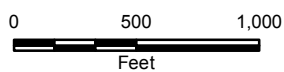
|           |              |
|-----------|--------------|
| Drawn:    | CAL/AM10.2.2 |
| Checked:  | BS           |
| Approved: | TW           |
| Date:     | 10/13/14     |
| Map No.:  | A9734-50     |

**FIGURE 1**

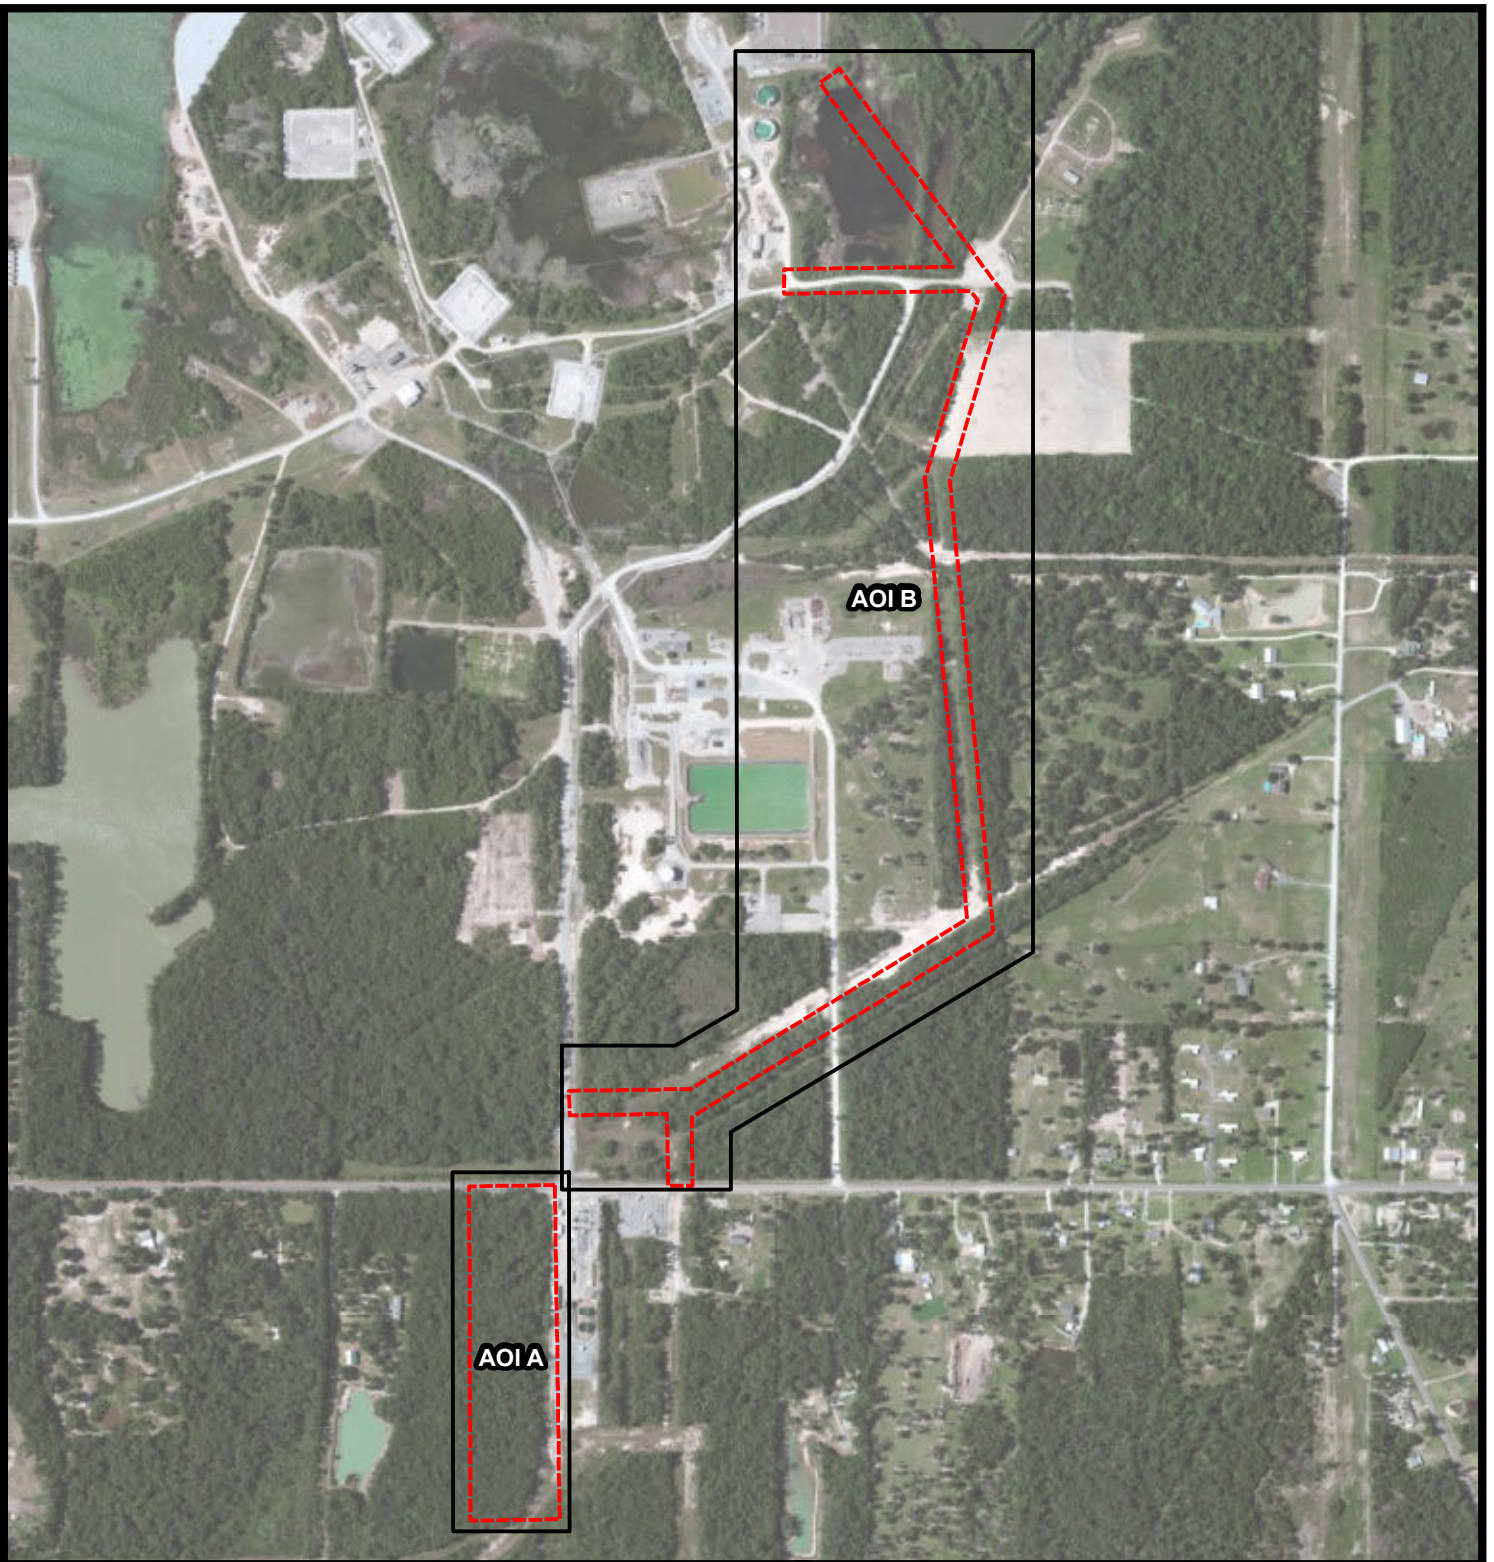



-  Area of Interest (AOI)
-  AOI A - Facility Expansion (11.20 acres)
-  AOI B - Pipeline ROW (15.21 acres)



**Reference**

IMAGERY: ESRI WORLD IMAGERY, ARCGIS ONLINE.



**BOARDWALK LOUISIANA MIDSTREAM, LLC**  
BATON ROUGE, LOUISIANA

DEPARTMENT OF THE ARMY PERMIT

**AREA OF INTEREST (AOI) MAP**

CALCASIEU PARISH, LA




|           |              |
|-----------|--------------|
| Drawn:    | CAL/AM10.2.2 |
| Checked:  | BS           |
| Approved: | TW           |
| Date:     | 10/13/14     |
| Map No.:  | A9734-51     |




**FIGURE 2**



Burton Road

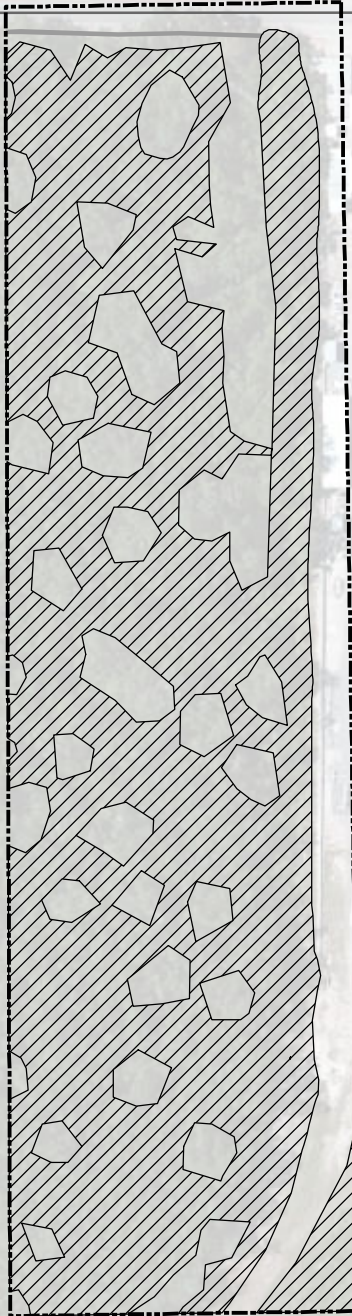

Source: Esri, DigitalGlobe, GeoEye, i-cubed, Earthstar Geographics, CNES/Airbus DS, USDA, USGS, AEX, Getmapping, Aerogrid, IGN, IGP, swisstopo, and the GIS User Community

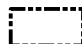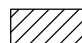-  Project Area (11.20 acres)
-  Wetlands (7.28 acres)
-  Other Waters of the US (0.03 acres)



**BOARDWALK LOUISIANA MIDSTREAM, LLC**  
BATON ROUGE, LOUISIANA

DEPARTMENT OF THE ARMY PERMIT

**PLAN VIEW**  
**EXISTING CONDITIONS AOI A**

CALCASIEU PARISH, LA



|           |              |
|-----------|--------------|
| Drawn:    | CAL/AM10.2.2 |
| Checked:  | BS           |
| Approved: | TW           |
| Date:     | 10/13/14     |
| Map No.:  | A9734-52     |


**FIGURE 3**

NOTE: Proposed Development Plan drawings by Audubon Engineering.




Burton Road

### PROPOSED BURTON ROAD FACILITY EXPANSION

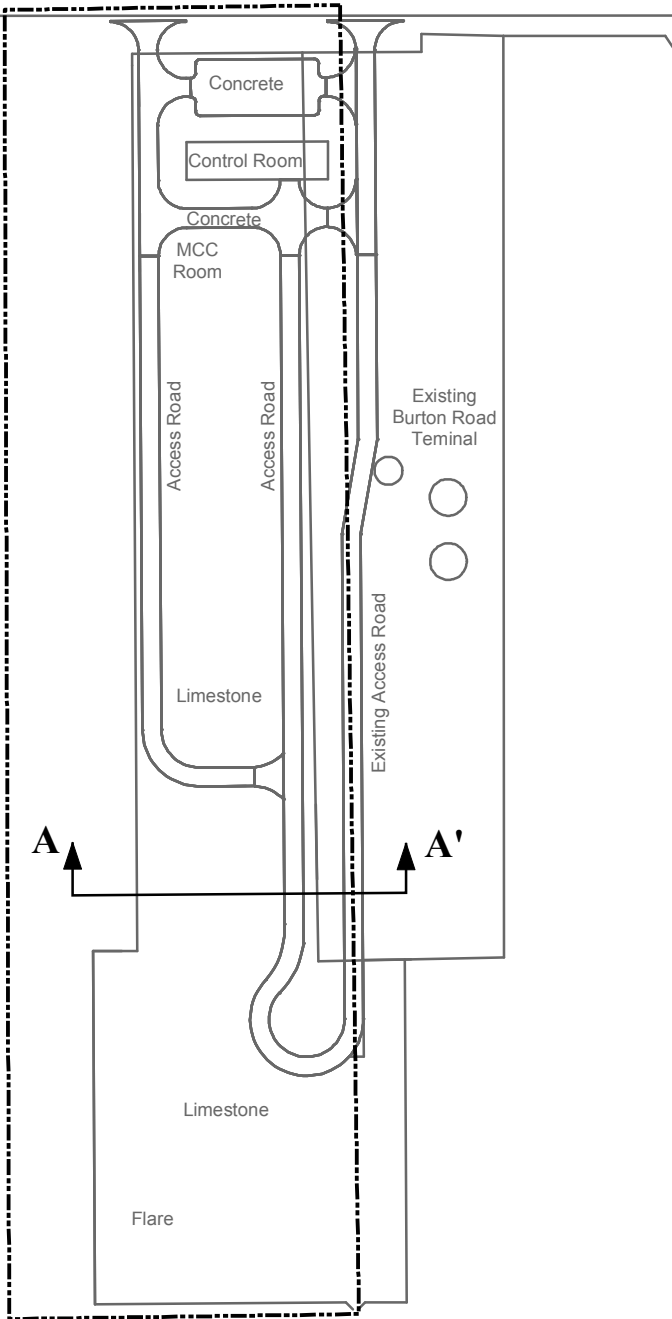

 Project Area (11.20 acres)

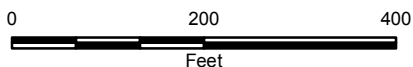

**BOARDWALK LOUISIANA MIDSTREAM, LLC**  
 BATON ROUGE, LOUISIANA  
 DEPARTMENT OF THE ARMY PERMIT  
**PLAN VIEW**  
**PROPOSED EXPANSION AOI A**  
 CALCASIEU PARISH, LA



|           |              |
|-----------|--------------|
| Drawn:    | CAL/AM10.2.2 |
| Checked:  | BS           |
| Approved: | TW           |
| Date:     | 10/13/14     |
| Map No.:  | A9734-53     |


### FIGURE 4




NOTE: Proposed Development Plan drawings by Audubon Engineering.



Burton Road
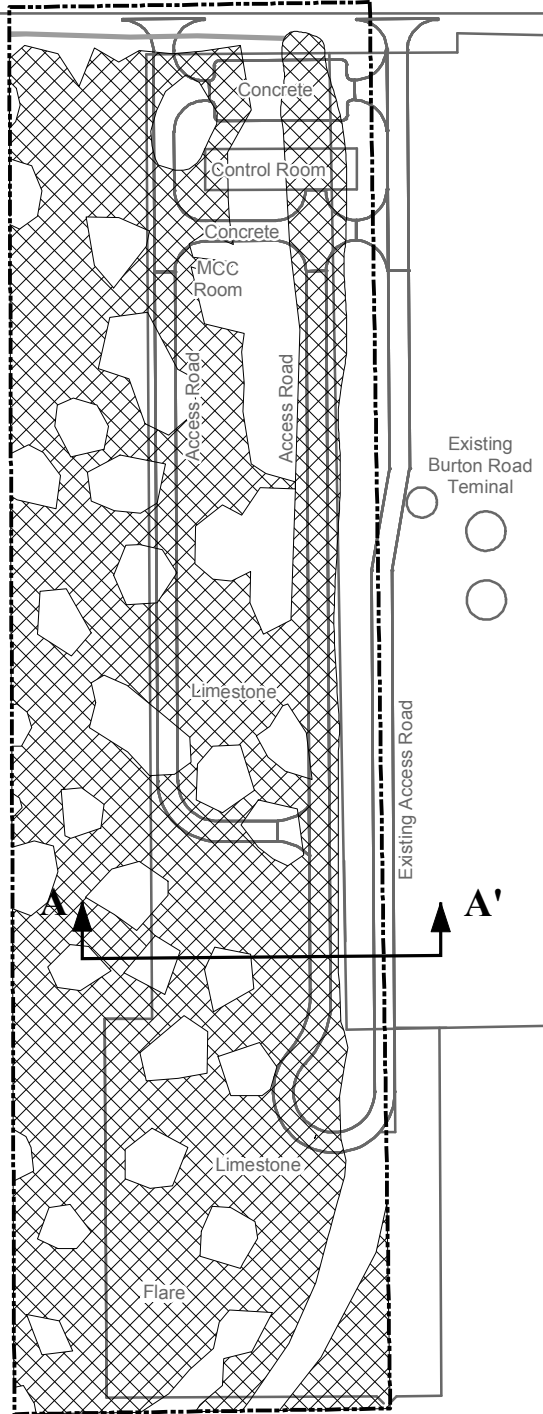
### PROPOSED BURTON ROAD FACILITY EXPANSION

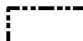

-  Project Area (11.20 acres)
-  Wetlands to be Filled (7.28 acres)
-  Other Waters of the US (0.03 acres)



**BOARDWALK LOUISIANA MIDSTREAM, LLC**  
 BATON ROUGE, LOUISIANA  
 DEPARTMENT OF THE ARMY PERMIT  
**PLAN VIEW**  
**WETLAND DETAIL AOI A**  
 CALCASIEU PARISH, LA




|           |              |
|-----------|--------------|
| Drawn:    | CAL/AM10.2.2 |
| Checked:  | BS           |
| Approved: | TW           |
| Date:     | 10/13/14     |
| Map No.:  | A9734-54     |

### FIGURE 5

NOTE: Proposed Development Plan drawings by Audubon Engineering.



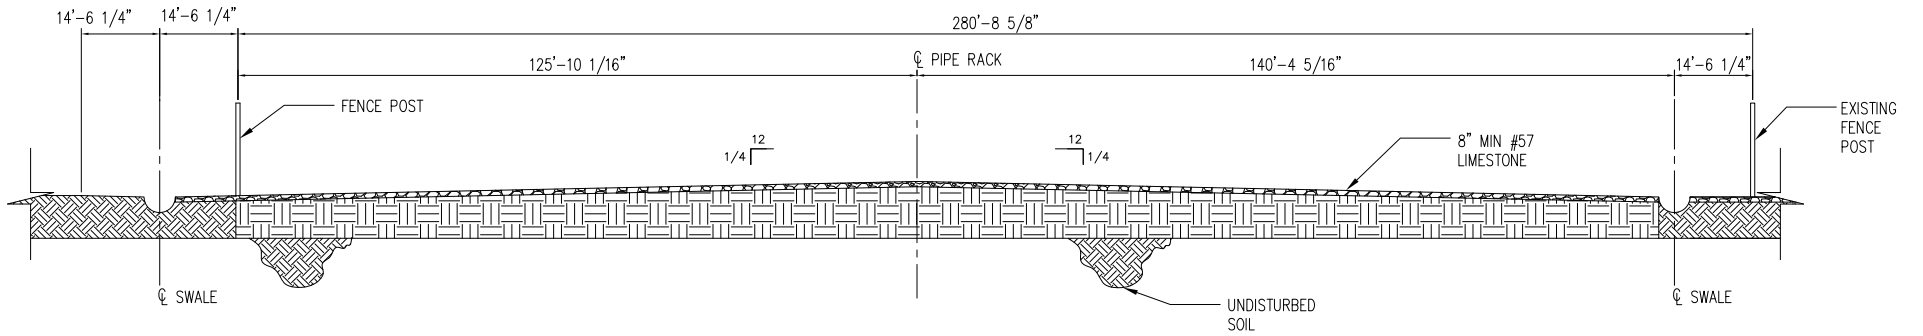


BOARDWALK LOUISIANA MIDSTREAM, LLC  
 BATON ROUGE, LOUISIANA  
 DEPARTMENT OF THE ARMY PERMIT




CROSS-SECTION A-A'

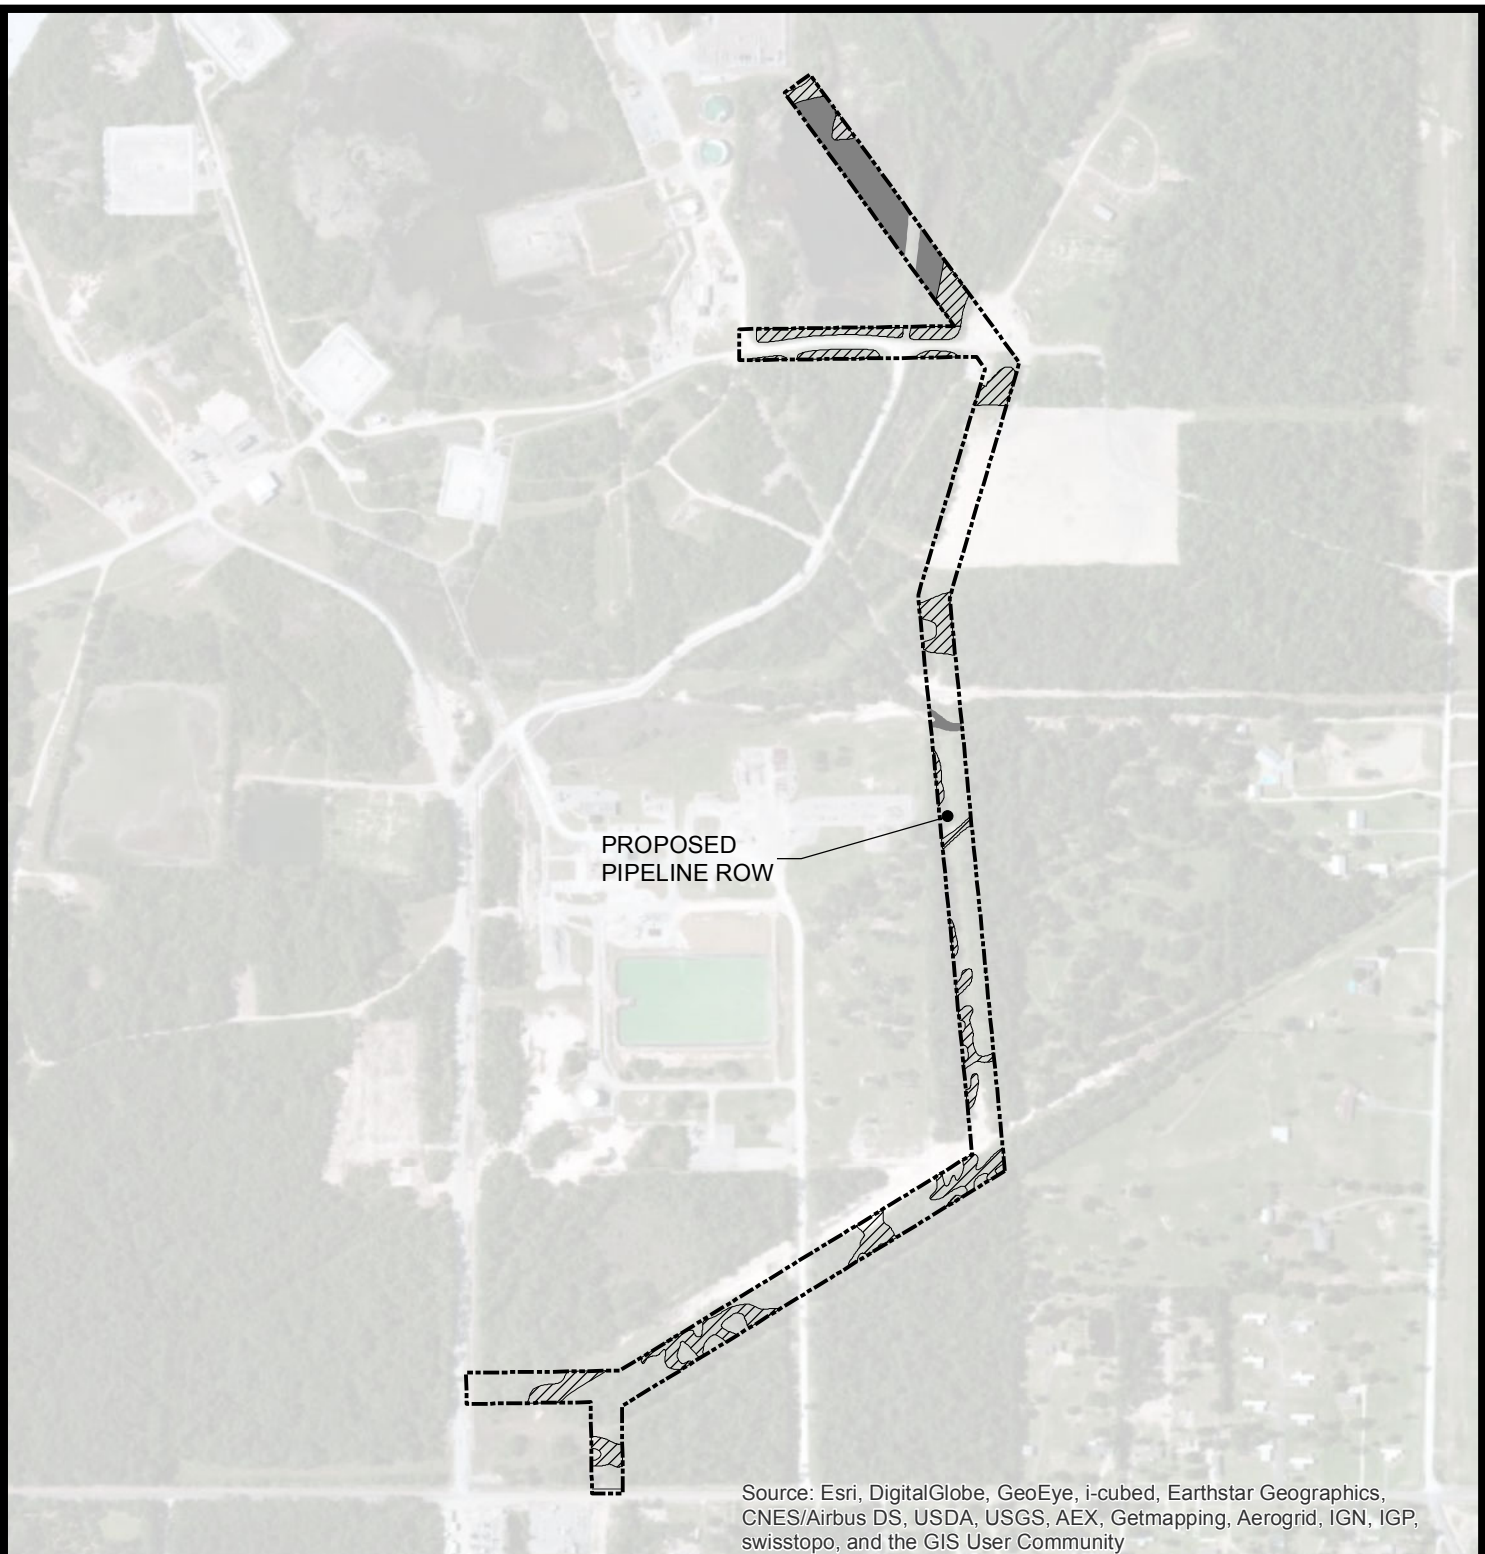


|                   |                         |                    |
|-------------------|-------------------------|--------------------|
| DRAWN BY:<br>CAL  | CHECKED BY:<br>BS       | APPROVED BY:<br>TW |
| DATE:<br>09/23/14 | DRAWING NO:<br>A9734-55 | FIGURE 6           |



Source: Esri, DigitalGlobe, GeoEye, i-cubed, Earthstar Geographics, CNES/Airbus DS, USDA, USGS, AEX, Getmapping, Aerogrid, IGN, IGP, swisstopo, and the GIS User Community

-  Project Area (15.21 acres)
-  Wetlands (3.74 acres)
-  Other Waters of the US (1.5 acres)

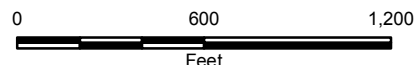

NOTE: Proposed Development Plan drawings by Audubon Engineering.




**BOARDWALK LOUISIANA MIDSTREAM, LLC**  
 BATON ROUGE, LOUISIANA  
 DEPARTMENT OF THE ARMY PERMIT  
**PLAN VIEW**  
**EXISTING CONDITIONS AOI B**  
 CALCASIEU PARISH, LA




|           |              |
|-----------|--------------|
| Drawn:    | CAL/AM10.2.2 |
| Checked:  | BS           |
| Approved: | TW           |
| Date:     | 9/23/14      |
| Map No.:  | A9734-56     |

**FIGURE 7**

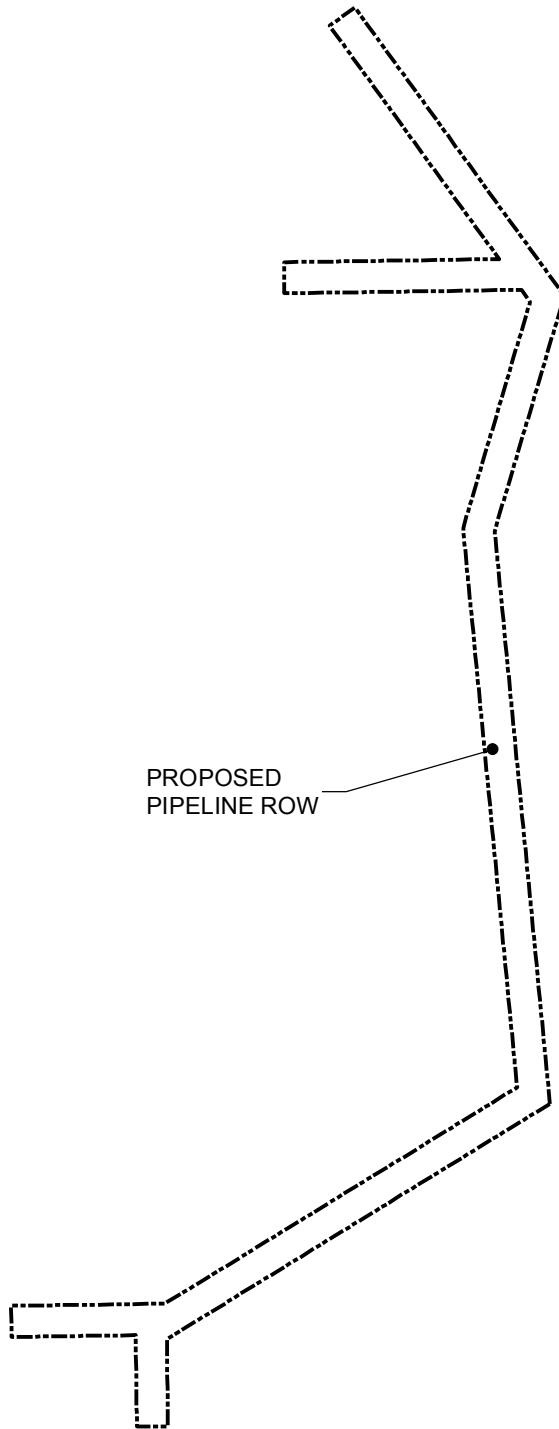

PROPOSED  
PIPELINE ROW

 Project Area (15.21 acres)

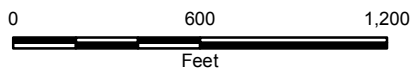

**BOARDWALK LOUISIANA MIDSTREAM, LLC**  
BATON ROUGE, LOUISIANA

DEPARTMENT OF THE ARMY PERMIT

**PLAN VIEW**  
**PROPOSED EXPANSION AOI B**

CALCASIEU PARISH, LA




|           |              |
|-----------|--------------|
| Drawn:    | CAL/AM10.2.2 |
| Checked:  | BS           |
| Approved: | TW           |
| Date:     | 9/23/14      |
| Map No.:  | A9734-57     |






**FIGURE 8**

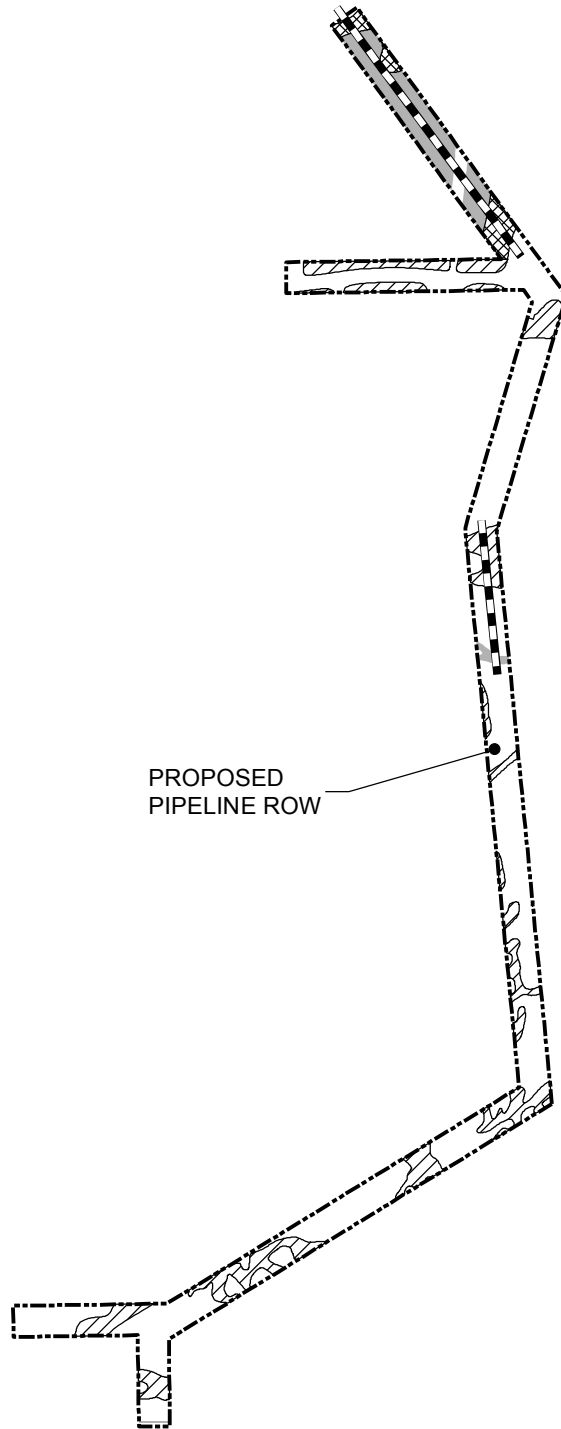
NOTE: Proposed Development Plan drawings by Audubon Engineering.



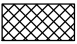

PROPOSED  
PIPELINE ROW

-  HDD Bore Location
-  Project Area (15.21 acres)
-  Wetlands to be Avoided (0.84 acres)
-  Wetlands Temporarily Impacted (2.9 acres)
-  Other Waters of the US to be Avoided (1.5 acres)

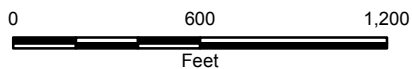

**BOARDWALK LOUISIANA MIDSTREAM, LLC**  
BATON ROUGE, LOUISIANA

DEPARTMENT OF THE ARMY PERMIT

**PLAN VIEW**  
**PROPOSED EXPANSION AOI B**

CALCASIEU PARISH, LA



|           |              |
|-----------|--------------|
| Drawn:    | CAL/AM10.2.2 |
| Checked:  | BS           |
| Approved: | TW           |
| Date:     | 9/23/14      |
| Map No.:  | A9734-58     |

**FIGURE 9**

NOTE: Proposed Development Plan drawings by Audubon Engineering.