


NOTES:

THESE PLANS WERE PREPARED EXCLUSIVELY FOR OBTAINING REGULATORY PERMITS AND DO NOT PURPORT TO BE ENGINEERING DRAWINGS OR SPECIFICATIONS. THESE PLANS DO NOT PURPORT TO ACCURATELY PORTRAY PROPERTY BOUNDARIES.

VICINITY MAP

REPRODUCED FROM USGS "BATON ROUGE", LA & 1 : 100,000 QUAD.

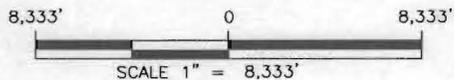

PREPARED BY:
 C. L. JACK STELLY & ASSOCIATES, INC.
 LAFAYETTE, LOUISIANA
 FILE NO. 19899-C1.DWG


**PROPOSED BULKHEAD & SLIP
 BREAUX BRIDGE**

ST. MARTIN PARISH, LOUISIANA

APPLICATION BY:
 DECEMBER 2, 2008

MARK A. RICHARDSON
 BREAUX BRIDGE, LOUISIANA

REVISIONS:

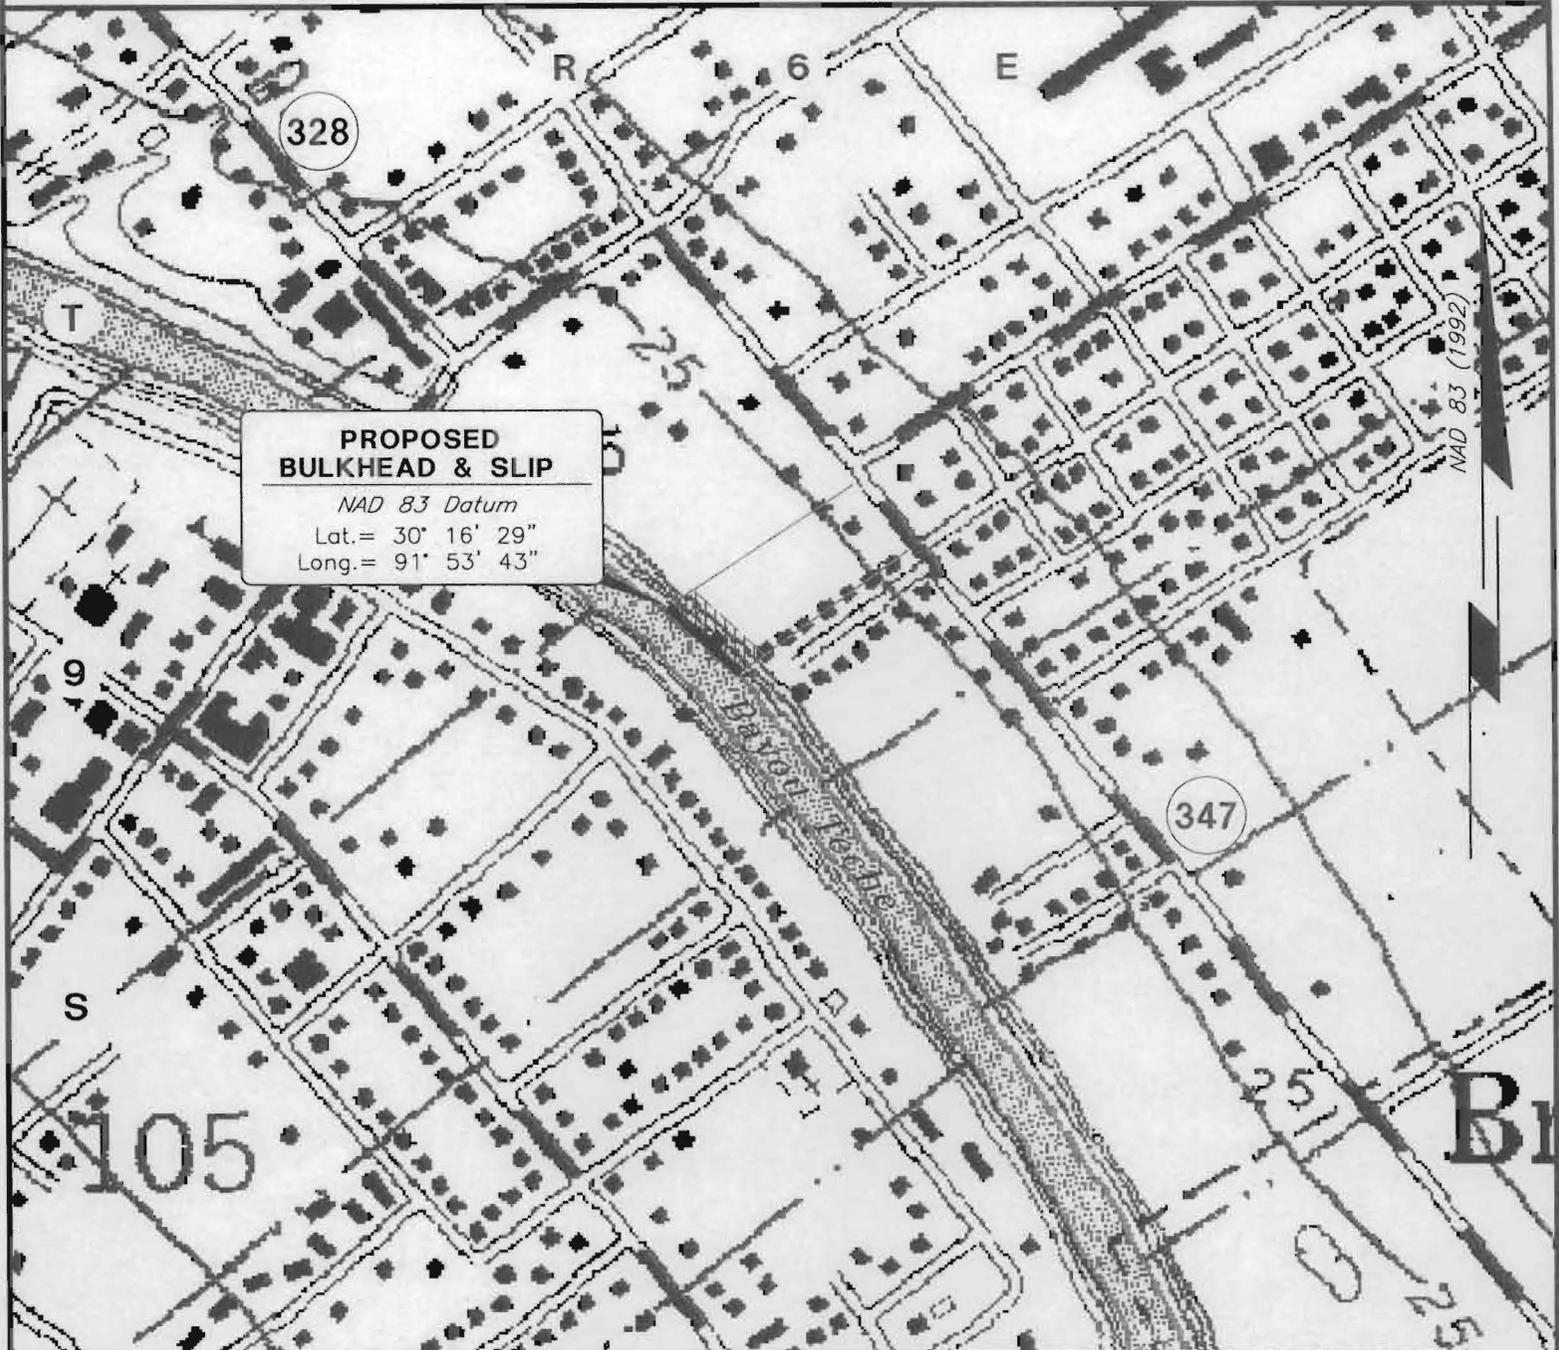

**PROPOSED
BULKHEAD & SLIP**


NAD 83 Datum
 Lat. = 30° 16' 29"
 Long. = 91° 53' 43"

NOTE:

THESE PLANS WERE PREPARED EXCLUSIVELY FOR OBTAINING REGULATORY PERMITS AND DO NOT PURPORT TO BE ENGINEERING DRAWINGS OR SPECIFICATIONS. THESE PLANS DO NOT PURPORT TO ACCURATELY PORTRAY PROPERTY BOUNDARIES.

LOCATION MAP

REPRODUCED FROM USGS "BREAUX BRIDGE" LA 7.5' QUAD.

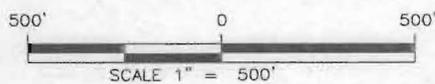

PREPARED BY:
 C. L. JACK STELLY & ASSOCIATES, INC.
 LAFAYETTE, LOUISIANA
 FILE NO. 19899-C1.DWG

**PROPOSED BULKHEAD & SLIP
BREAUX BRIDGE**


CAMERON PARISH, LOUISIANA

APPLICATION BY:
 DECEMBER 2, 2008

MARK A. RICHARDSON
 BREAUX BRIDGE, LOUISIANA

REVISIONS:

SHEET 2 OF 5

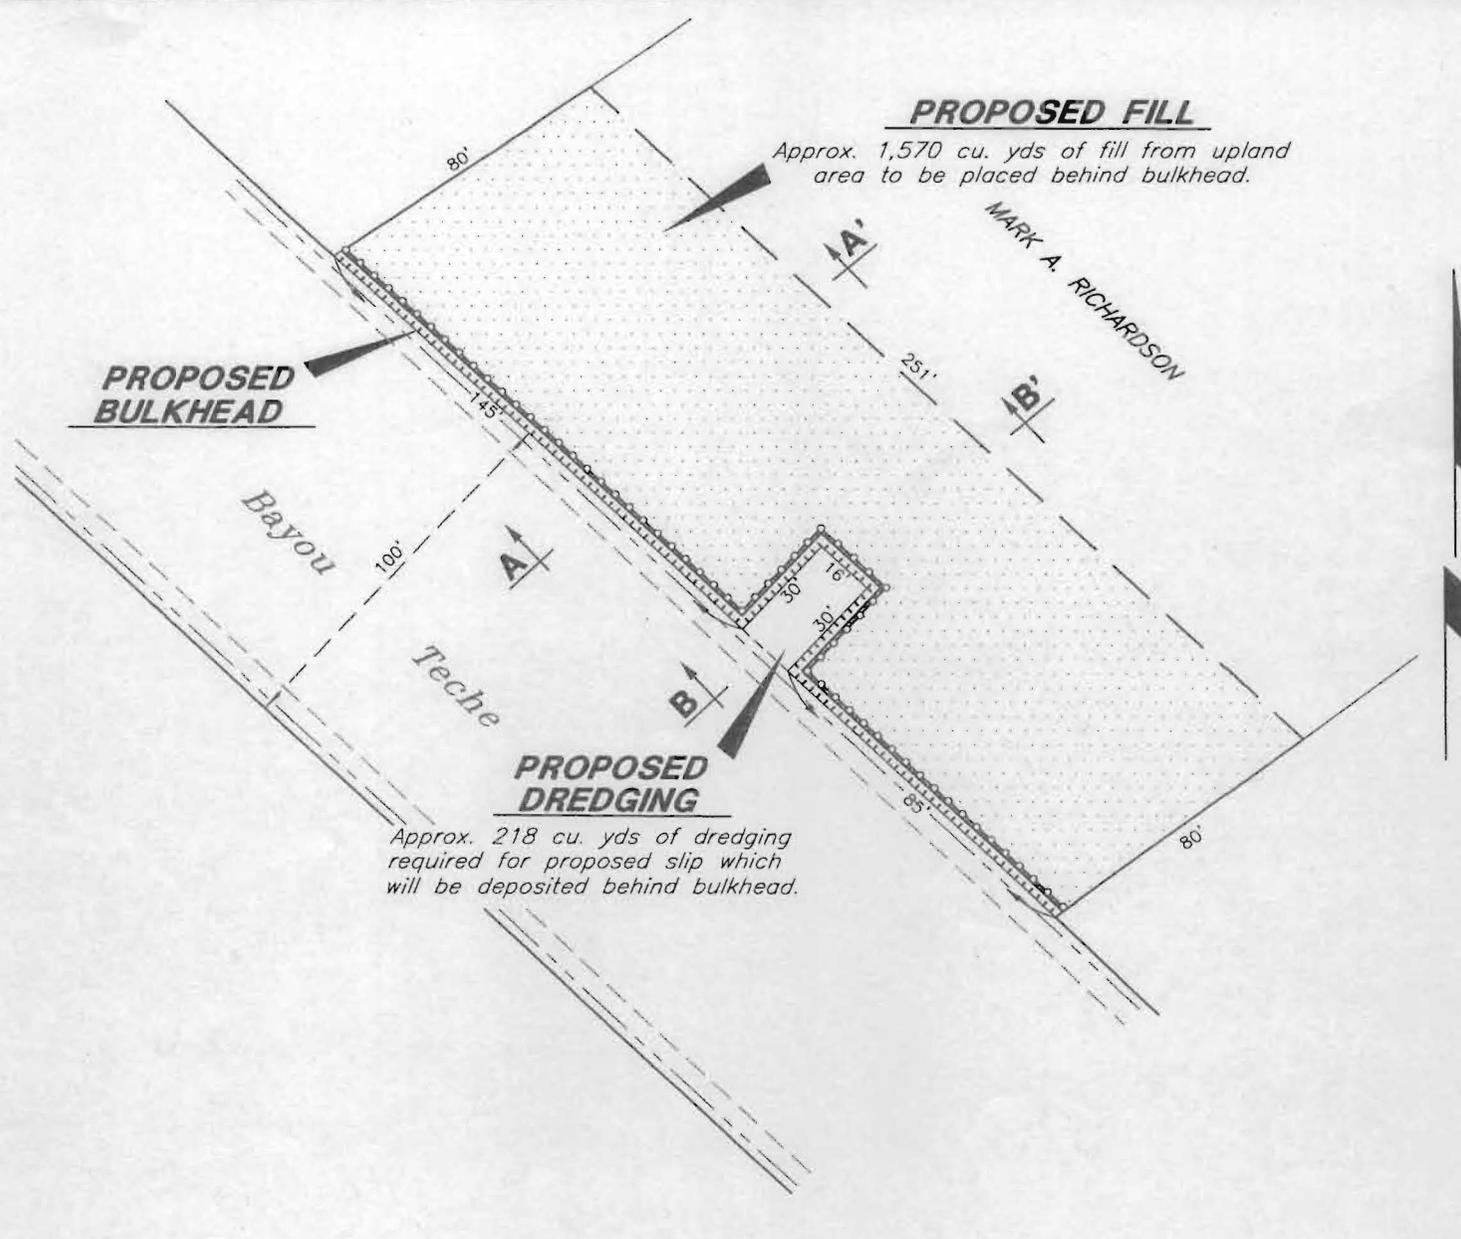

PROPOSED FILL

Approx. 1,570 cu. yds of fill from upland area to be placed behind bulkhead.

PROPOSED BULKHEAD

PROPOSED DREDGING

Approx. 218 cu. yds of dredging required for proposed slip which will be deposited behind bulkhead.

P L A N

SCALE : 1" = 50'

NOTE:

THESE PLANS WERE PREPARED EXCLUSIVELY FOR OBTAINING REGULATORY PERMITS AND DO NOT PURPORT TO BE ENGINEERING DRAWINGS OR SPECIFICATIONS. THESE PLANS DO NOT PURPORT TO ACCURATELY PORTRAY PROPERTY BOUNDARIES.

**PROPOSED BULKHEAD & SLIP
BREAUX BRIDGE**

ST. MARTIN PARISH, LOUISIANA

APPLICATION BY:
DECEMBER 2, 2008

MARK A. RICHARDSON
BREAUX BRIDGE, LOUISIANA



REVISIONS:

SHEET 3 OF 5

PREPARED BY:
C. L. JACK STELLY & ASSOCIATES, INC.
LAFAYETTE, LOUISIANA
FILE NO. 19899-C1.DWG

TYPICAL PROFILES

NO SCALE

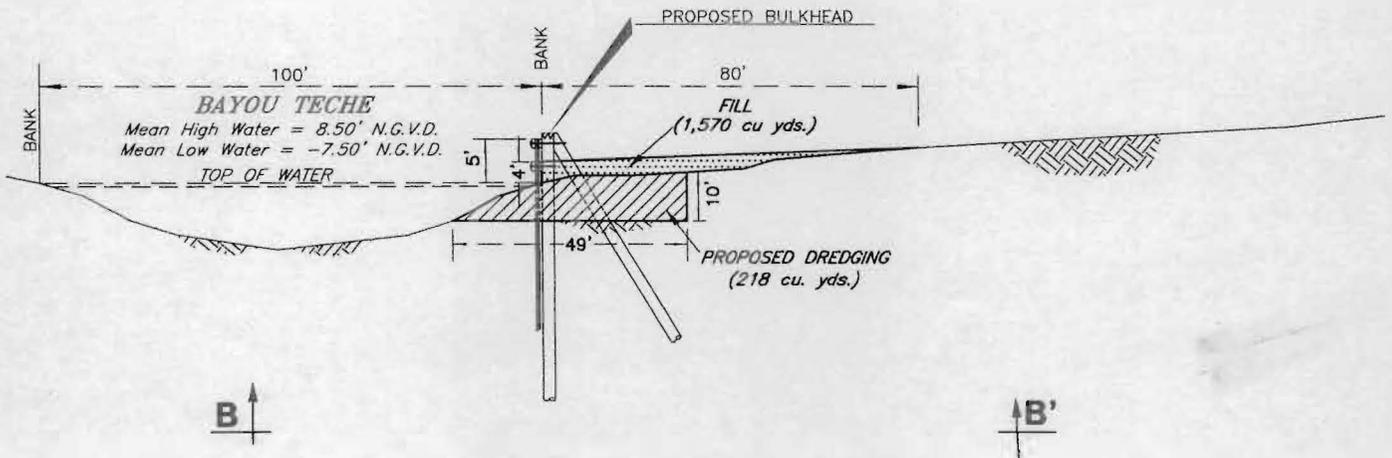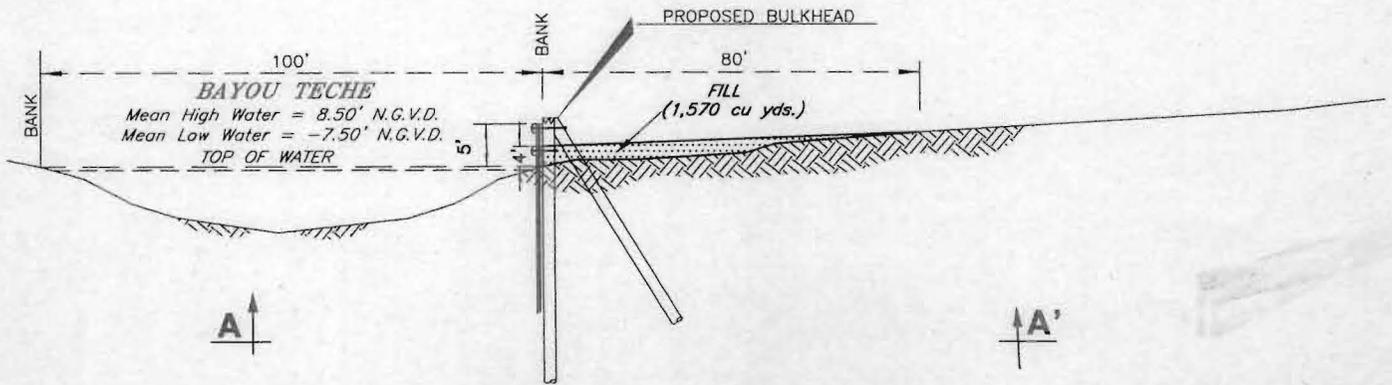

NOTE:

THESE PLANS WERE PREPARED EXCLUSIVELY FOR OBTAINING REGULATORY PERMITS AND DO NOT PURPORT TO BE ENGINEERING DRAWINGS OR SPECIFICATIONS. THESE PLANS DO NOT PURPORT TO ACCURATELY PORTRAY PROPERTY BOUNDARIES.

PROPOSED BULKHEAD & SLIP BREAUX BRIDGE

ST. MARTIN PARISH, LOUISIANA

APPLICATION BY:
DECEMBER 2, 2008

MARK A. RICHARDSON
BREAUX BRIDGE, LOUISIANA


PREPARED BY:
C. L. JACK STELLY & ASSOCIATES, INC.
LAFAYETTE, LOUISIANA
FILE NO. 19899-C1.DWG

REVISIONS:

SHEET 4 OF 5


TYPICAL TOP VIEW

NO SCALE

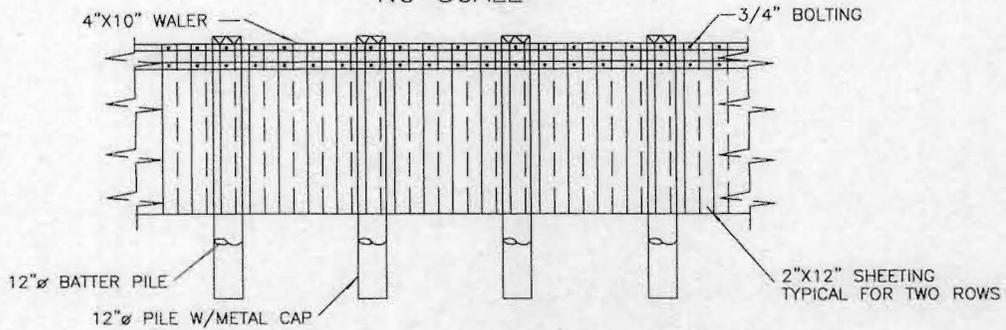


TYPICAL FRONT VIEW

NO SCALE

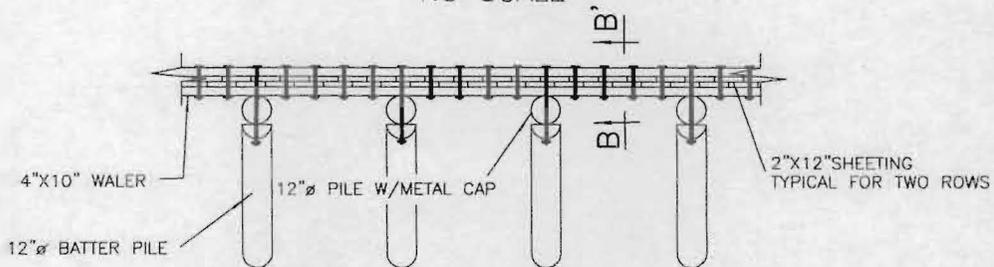

TYPICAL SECTION B - B'

NO SCALE

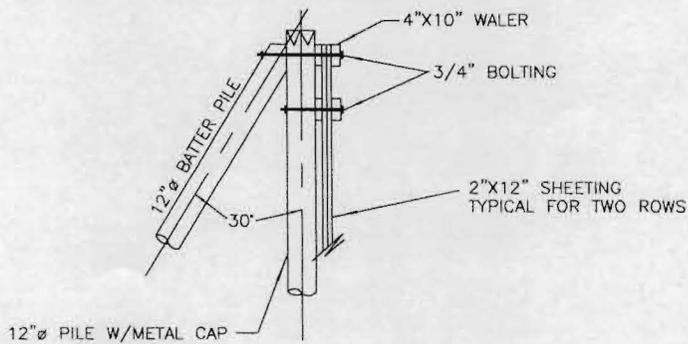

NOTE:

THESE PLANS WERE PREPARED EXCLUSIVELY FOR OBTAINING REGULATORY PERMITS AND DO NOT PURPORT TO BE ENGINEERING DRAWINGS OR SPECIFICATIONS. THESE PLANS DO NOT PURPORT TO ACCURATELY PORTRAY PROPERTY BOUNDARIES.

TYPICAL BULK HEAD

NO SCALE

**PROPOSED BULKHEAD & SLIP
BREAUX BRIDGE**

ST. MARTIN PARISH, LOUISIANA

APPLICATION BY:
DECEMBER 2, 2008

MARK A. RICHARDSON
BREAUX BRIDGE, LOUISIANA

REVISIONS:

SHEET 5 OF 5

PREPARED BY:
C. L. JACK STELLY & ASSOCIATES, INC.
LAFAYETTE, LOUISIANA
FILE NO. 19899-C1.DWG