


SITE LOCATION	
PROPOSED PERMANENTLY MOORED BARGE	
JOHN W. STONE OIL DISTRIBUTOR, LLC.	
8912 RIVER ROAD	
LOUISIANA	
DATE	BY
2/15/13	C. CHADSON
PROJECT NO.	PROJECT NAME
	B-1A

FEB 27 2013

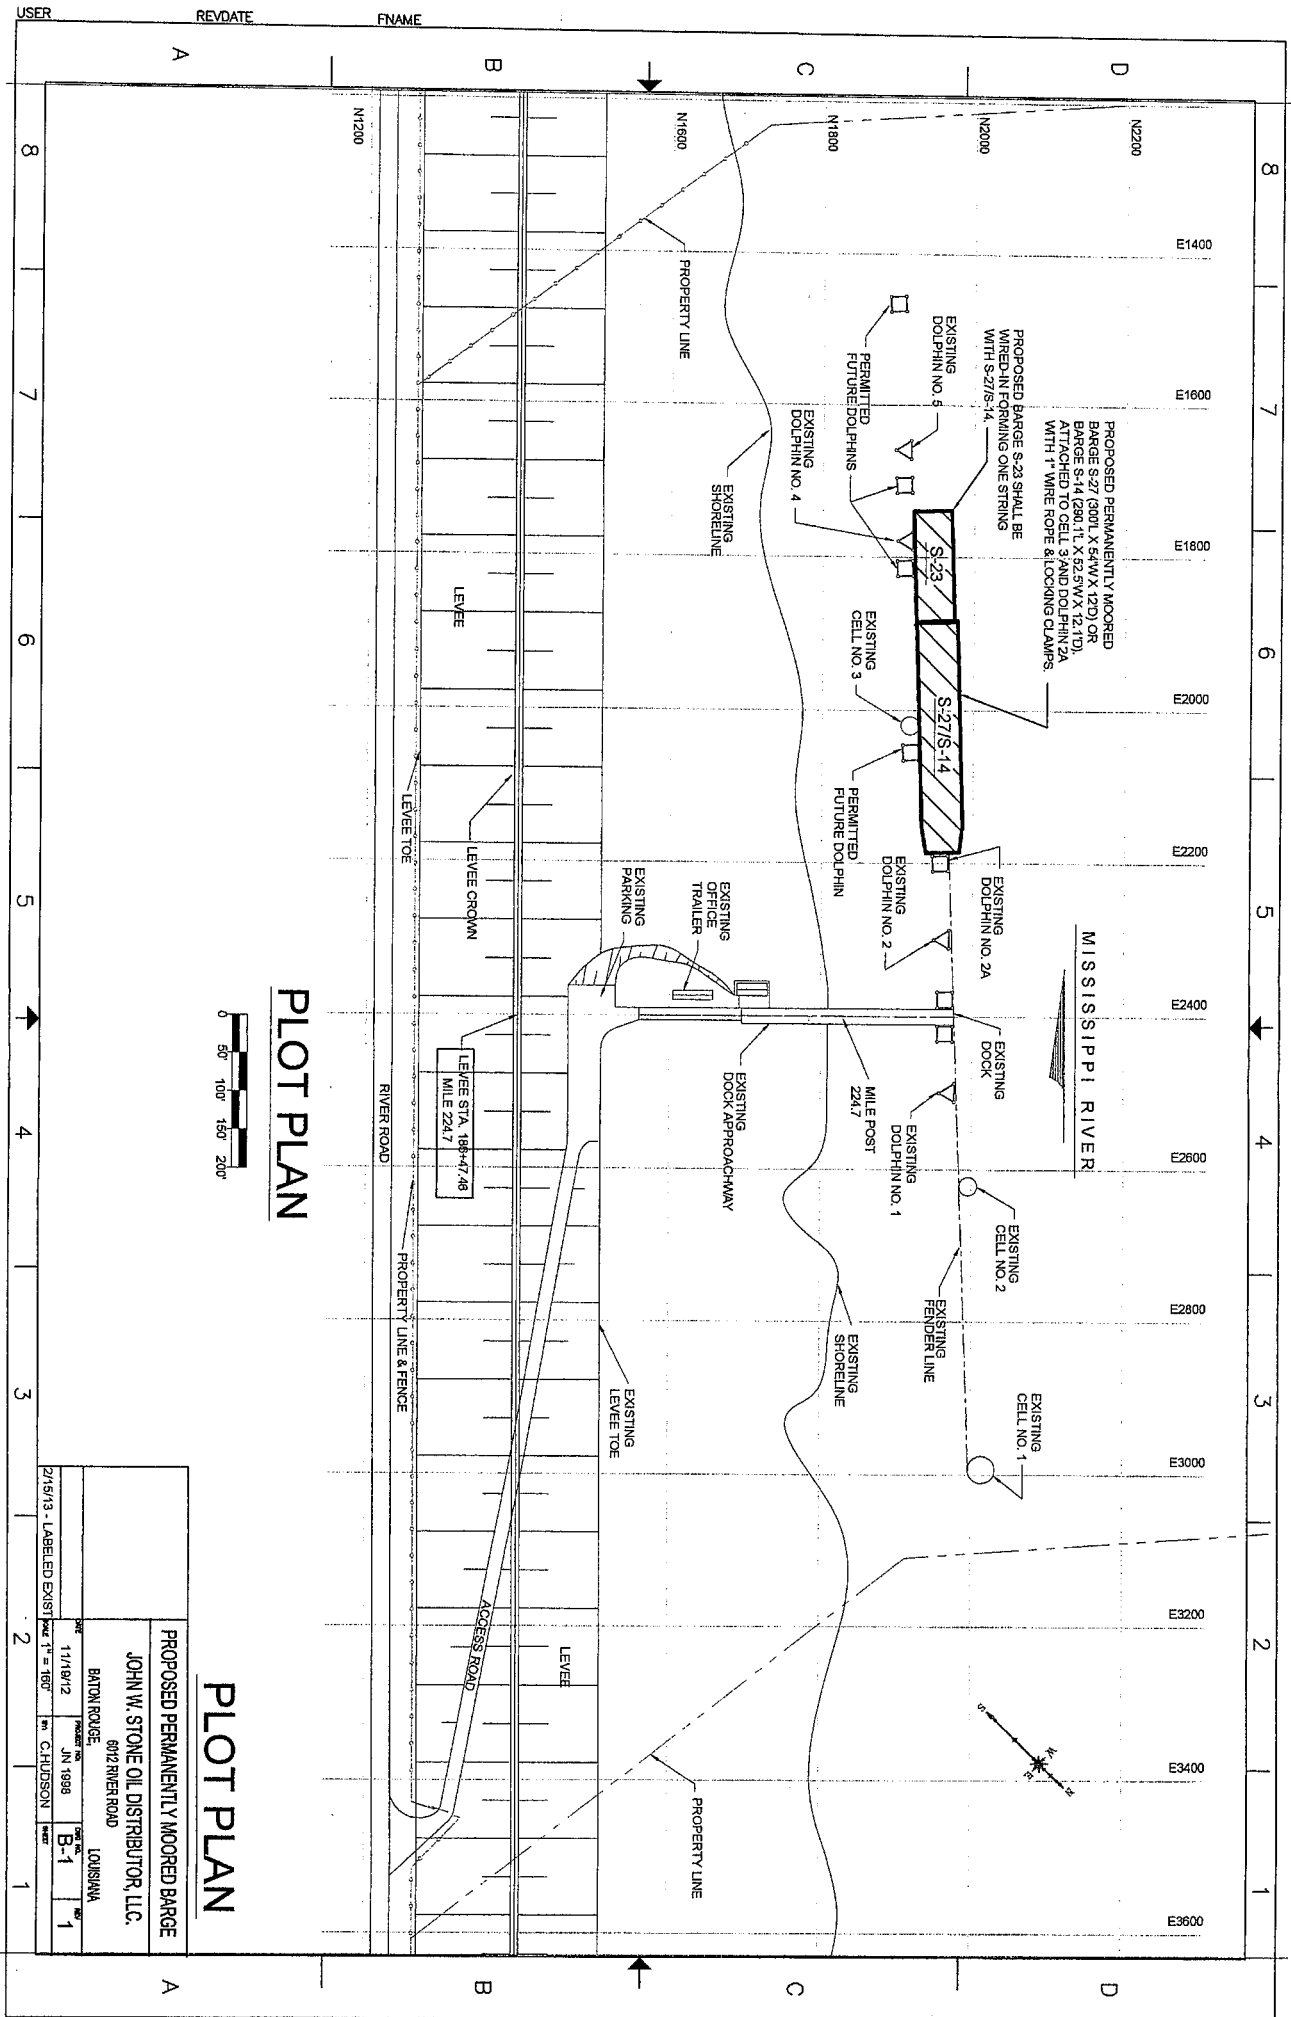


PLOT PLAN




PLOT PLAN

PROPOSED PERMANENTLY MOORED BARGE	
JOHN W. STONE OIL DISTRIBUTOR, LLC.	
BATON ROUGE, LOUISIANA	
DATE: 11/19/12	PROJECT NO: 6912 RIVER ROAD
BY: JN. 1998	SCALE: B-1
BY: CHUDSON	DATE: 1
2/15/13 - LABELED EXIST	

FEB 27 2013

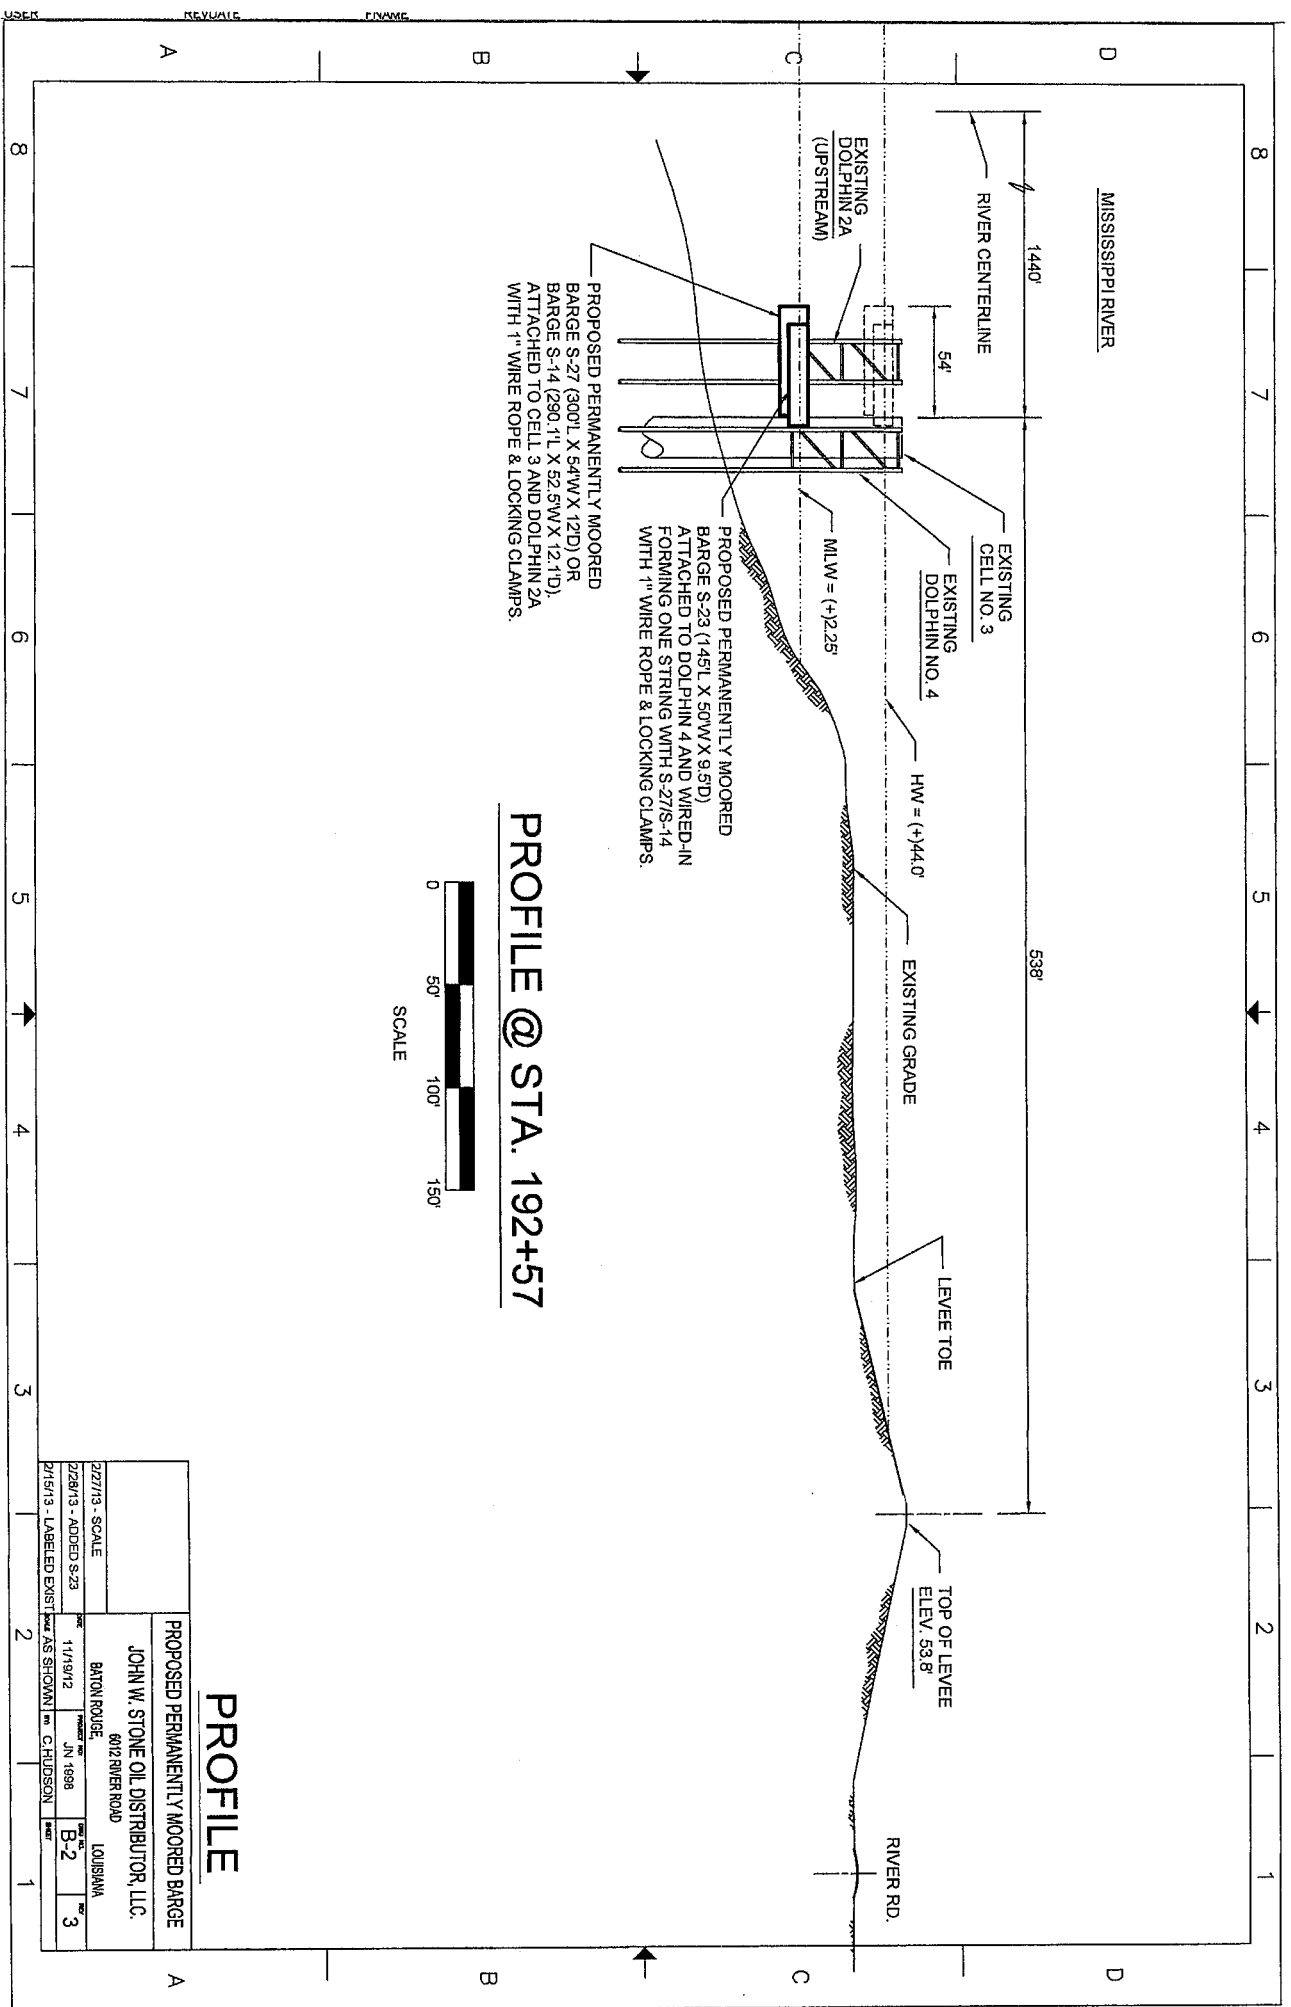

PROFILE @ STA. 192+57

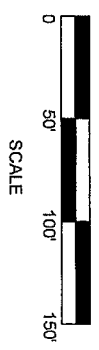

PROPOSED PERMANENTLY MOORED BARGE	
JOHN W. STONE OIL DISTRIBUTOR, LLC.	
BATON ROUGE 6012 RIVER ROAD	
LOUISIANA	
Z27/13 - SCALE	
Z28/13 - ADDED S-23	
11/19/12	JUN 1999
2/15/13 - LABELLED EXISTING AS SHOWN	C. HUDSON
	B-2
	3

FEB 27 2013