


GULF INTRACOASTAL WATERWAY

MILE 99

FY 2016 Maintenance Dredging

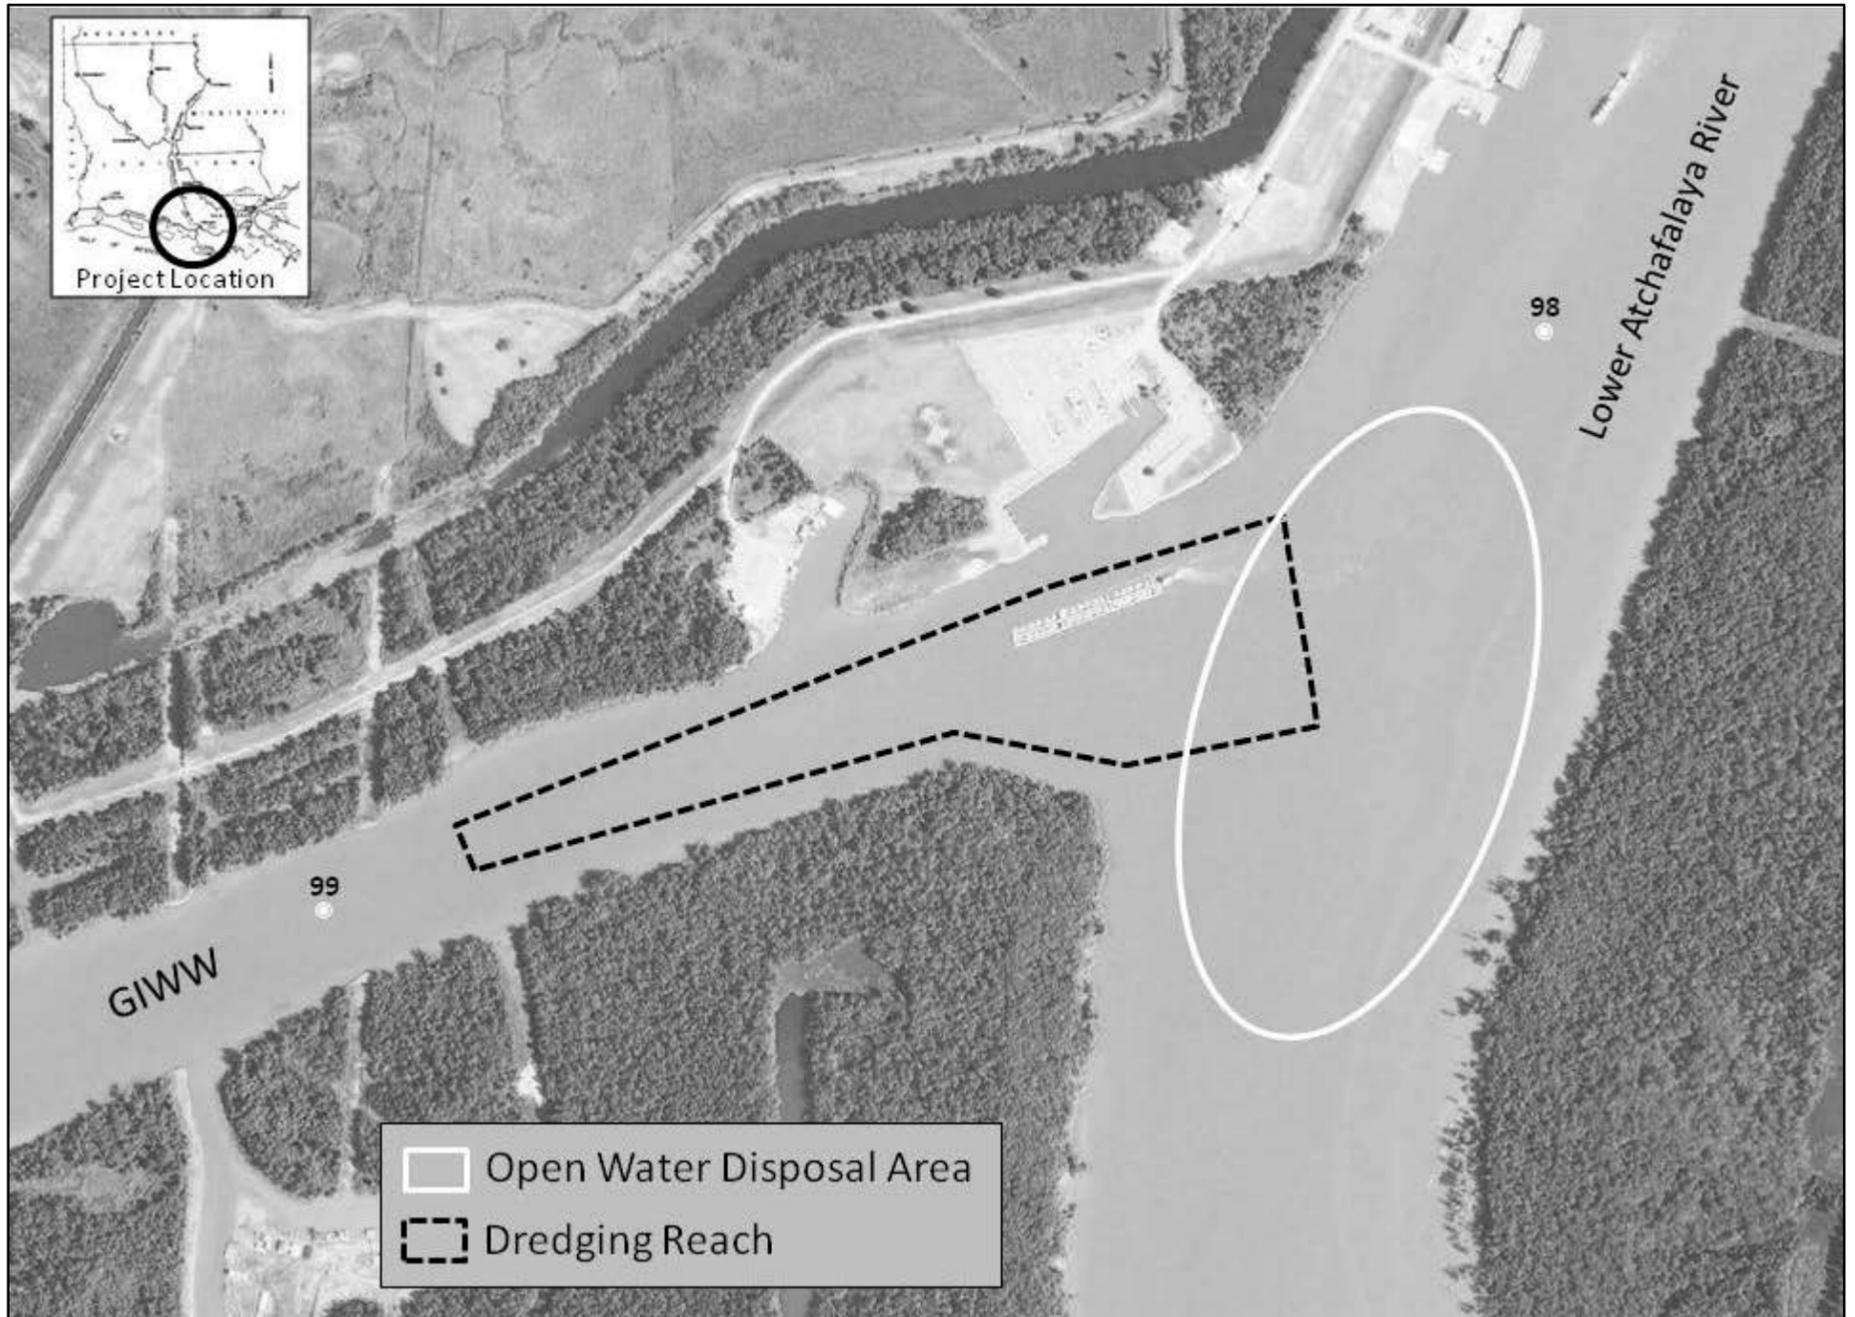

PROJECT	Gulf Intracoastal Waterway, LA			
DESCRIPTION OF WORK	Maintain 12' deep x 125' wide channel in the Gulf Intracoastal Waterway (with an additional 3' of advance maintenance)			
OPERATIONS MANAGER	Victor Landry (504-862-2407)			
LOCAL SPONSOR	U.S. Government has sufficient interest			
DREDGING FREQUENCY	Annually			
LAST DREDGED	2014			
TYPE OF DREDGE USED	Cutterhead			
CONTRACT SCHEDULE	Advertise: Apr 2016	Open Bids: TBD	Award: TBD	Start Work: TBD
ESTIMATED QUANTITY	100,000 CY			
ESTIMATED COST	\$500,000			
DREDGING REACH	GIWW at Mile 99			
DISPOSAL AREAS	Lower Atchafalaya River			
DISPOSAL TYPE	Open Water			
SEDIMENT CHARACTERISTICS	Sand: % Silt: % Clay: %			
TYPE of BU PLACEMENT	REASON for NON-BU PLACEMENT			
Wetland Creation	X	Remote Location		
Bird Island		Unsuitable Material (Fluff)		
Beach Nourishment		Hopper Dredge Required		