

JOINT PUBLIC NOTICE

March 23, 2015

United States Army Corps of Engineers
New Orleans District
Regulatory Branch
Post Office Box 60267
New Orleans, Louisiana 70160-0267

(504) 862-1301
Project Manager
Neil T. Gauthier
Neil.T.Gauthier@usace.army.mil
MVN 2015-00293-CM

State of Louisiana
Department of Environmental Quality
Office of Environmental Services
Post Office Box 4313
Baton Rouge, Louisiana 70821-4313

(225) 219-3225
Project Manager
Elizabeth Johnson
WQC Application Number
150320-02

Interested parties are hereby notified that a permit application has been received by the New Orleans District of the US Army Corps of Engineers pursuant to: [] Section 10 of the Rivers and Harbors Act of March 3, 1899 (30 Stat. 1151; 33 USC 403); and/or [X] Section 404 of the Clean Water Act (86 Stat. 816; 33 USC 1344).

Application has also been made to the Louisiana Department of Environmental Quality, Office of Environmental Services, for a Water Quality Certification (WQC) in accordance with statutory authority contained in LRS 30:2074 A(3) and provisions of Section 401 of the Clean Water Act.

PIPELINE REMOVAL AND ABANDONMENT IN TERREBONNE PARISH

NAME OF APPLICANT: Acadian Gas Pipeline System, c/o Morris P. Hebert, Inc., 283 Corporate Drive, Houma, Louisiana 70360.

LOCATION OF WORK: Near the Intracoastal Waterway, approximately 10 miles west of Houma, Louisiana, in Terrebonne Parish in Section's 38,39,40,47, and 48, T17S-R15E, within the West Central Louisiana Coastal Basin in hydrologic unit (HUC 08090302), as shown on the attached drawings.

CHARACTER OF WORK: The applicant has requested Department of the Army authorization to excavate and deposit fill, for the removal and possible abandonment of a six inch pipeline including supporting bulkheads and structures. The applicant's objective is to cut and pull the pipeline buried under marsh from the open water areas preventing excavation of marsh. If this method fails the marsh will be excavated, pipe, removed and the area will be back filled and returned to pre-project conditions. There are areas where the land owner will not allow marsh excavation. If the cut and pull method fails, the pipe will be capped and abandoned in place. The pipe in all open water areas will be cut and pulled. Approximately 10,220 cubic yards of material will be deposited and backfilled and approximately 4.63 acres of jurisdictional brackish marsh and 1.71 acres of jurisdictional water bottoms will be temporarily impacted. All access will be by boat and barge on

commonly used water ways.

The applicant has designed the project to avoid and minimize direct and secondary adverse impacts to the maximum extent practicable. The applicant has indicated that all impacts are temporary and will not require mitigation. If it is determined that efforts to return excavated areas back to pre-project conditions has failed mitigation will be assessed at that time. The applicant will then be required to secure mitigation credits at an approved mitigation bank in kind and within the watershed of impact.

The comment period for the Department of Army will close in **20 days** from the date of this joint public notice. Written comments, including suggestions for modifications or objections to the proposed work, stating reasons thereof, are being solicited from anyone having interest in this permit and/or this WQC request and must be mailed so as to be received before or by the last day of the comment period. Letters concerning the Corps of Engineers permit application must reference the applicant's name and the Permit Application Number, and be mailed to the Corps of Engineers at the address above, **ATTENTION: REGULATORY BRANCH**. Similar letters concerning the Water Quality Certification must reference the applicant's name and the WQC application number and be mailed to the Louisiana Department of Environmental Quality at the address above. Individuals or parties may request an extension of time in which to comment on the proposed work by writing or e-mailing the Corps of Engineers Project Manager listed above. Any request must be specific and substantively supportive of the requested extension, and received by this office prior to the end of the initial comment period. The Section Chief will review the request and the requestor will be promptly notified of the decision to grant or deny the request. If granted, the time extension will be continuous to the initial comment period and, inclusive of the initial comment period, will not exceed a total of 30 calendar days.

The application for this proposed project is on file with the Louisiana Department of Environmental Quality and may be examined during weekdays between 8:00 a.m. and 4:30 p.m. Copies may be obtained upon payment of costs of reproduction.

Corps of Engineers Permit Criteria

The decision whether to issue a permit will be based on an evaluation of the probable impacts, including cumulative impacts of the proposed activity on the public interest. That decision will reflect the national concern for both protection and utilization of important resources. The benefit which reasonably may be expected to accrue from the proposal must be balanced against its reasonably foreseeable detriments. All factors which may be relevant to the proposal will be considered including the cumulative effects thereof; among those are conservation, economics, aesthetics, general environmental concerns, wetlands, historic properties, fish and wildlife values, flood hazards, floodplain values, land use, navigation, shoreline erosion and accretion, recreation, water supply and conservation, water quality, energy needs, safety, food and fiber production, mineral needs, considerations of property ownership and, in general, the needs and welfare of the people.

The US Army Corps of Engineers is soliciting comments from the public, federal, state, and local agencies and officials, Indian Tribes, and other interested parties in order to consider and evaluate the impacts of this proposed activity. Any comments received will be considered by the US Army Corps of Engineers to determine whether to make, modify, condition, or deny a permit for this proposal. To make this decision, comments are used to assess impacts on endangered species, historic properties, water quality, general environmental effects, and other public interest factors listed above. Comments are used in the preparation of an Environmental Assessment and/or an Environmental Impact Statement pursuant to the National Environmental Policy Act. Comments are also used to determine the need for a public hearing and to determine the overall public interest of the proposed activity.

No properties listed on the National Register of Historic Places are near the proposed work. The possibility exists that the proposed work may damage or destroy presently unknown archeological, scientific, pre-historical, historical sites, or data. Copies of this notice are being sent to the State Archeologist and the State Historic Preservation Officer.

The proposed activity is located in areas known to be utilized by the West Indian Manatee (*Trichechus manatus*). Utilizing Standard Local Operating Procedure for Endangered Species in Louisiana (SLOPES), dated October 22, 2014, between the U.S. Army Corps of Engineers, New Orleans District and U.S. Fish and Wildlife Service, Ecological Services Office, the Corps has determined that the proposed activity is not likely to adversely affect this species based on the inclusion of special conditions added to any authorization approved by the U.S. Army Corps of Engineers, New Orleans District.

This notice initiates the Essential Fish Habitat (EFH) consultation requirements of the Magnuson-Stevens Fishery Conservation and Management Act. The applicant's proposal would result in the destruction or alteration of up to 6.3 acres of EFH utilized by various life stages of red drum and penaeid shrimp. Our initial determination is that the proposed action would not have a substantial adverse impact on EFH or federally managed fisheries in the Gulf of Mexico. Our final determination relative to project impacts and the need for mitigation measures is subject to review by and coordination with the National Marine Fisheries Service.

If the proposed work involves deposits of dredged or fill material into navigable waters, the evaluation of the probable impacts will include the application of guidelines established by the Administrator of the Environmental Protection Agency. Also, a certification that the proposed activity will not violate water quality standards will be required from the Department of Environmental Quality, Office of Environmental Services before a permit is issued.


Any person may request, in writing, within the comment period specified in this notice, that a public hearing be held to consider this application. Requests for public hearings shall state, with particularity, the reasons for holding a public hearing. You are requested to communicate the information contained in this notice to any other parties whom you deem likely to have interest in the matter.

The applicant has certified that the proposed activity described in the application complies with and will be conducted in a manner that is consistent with the Louisiana Coastal Resources Program. The Department of the Army permit will not be issued unless the applicant received approval or a waiver of the Coastal Use Permit by the Department of Natural Resources.

JOHN M. HERMAN
Chief, Central Evaluation Section
Regulatory Branch

Enclosures

TERREBONNE PARISH, LOUISIANA
 SECTIONS 38, 39, 40, 47 AND 48, T17S-R15E

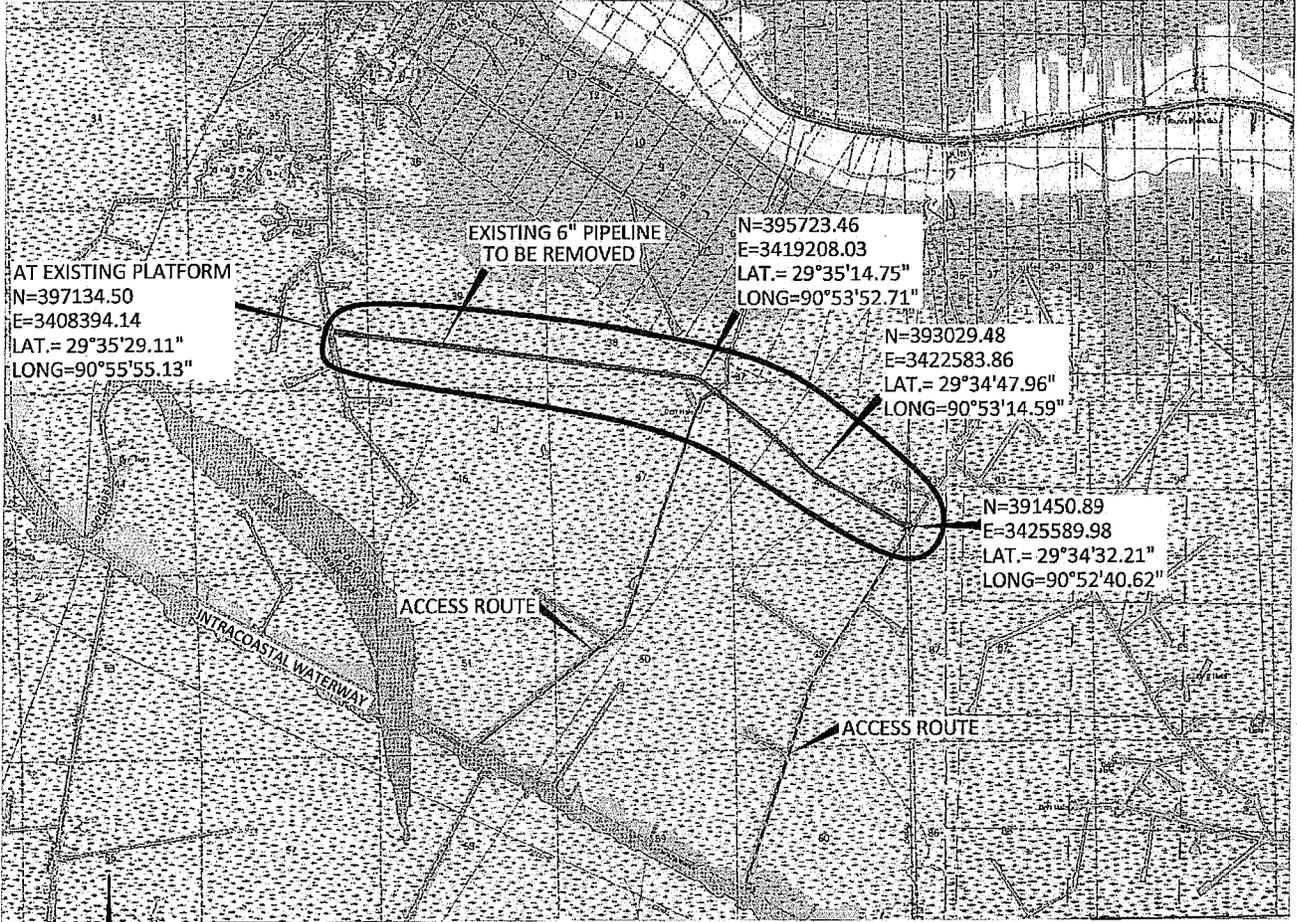

AT EXISTING PLATFORM
 N=397134.50
 E=3408394.14
 LAT.= 29°35'29.11"
 LONG=90°55'55.13"

EXISTING 6" PIPELINE
 TO BE REMOVED

N=395723.46
 E=3419208.03
 LAT.= 29°35'14.75"
 LONG=90°53'52.71"


N=393029.48
 E=3422583.86
 LAT.= 29°34'47.96"
 LONG=90°53'14.59"

N=391450.89
 E=3425589.98
 LAT.= 29°34'32.21"
 LONG=90°52'40.62"

INTRACOSTAL WATERWAY

ACCESS ROUTE

ACCESS ROUTE

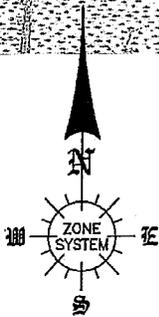

PROJECT LOCATION
 VICINITY MAP

GRAPHIC SCALE



NOTES:

1. THESE DRAWINGS ARE TO BE USED EXCLUSIVELY FOR THE ACQUISITION OF REGULATORY PERMITS.
2. PROJECT IS LOCATED APPROXIMATELY 10 MILES WESTERLY OF HOUMA, LOUISIANA.

W:\dwg\12016\permit\12016COE0001A0.dwg PLOT DATE: 1/16/15 9:31:50am

NO.	DATE	REV. BY:	REVISION


ACADIAN GAS PIPELINE SYSTEM

PROPOSED REMOVAL OF
 AN EXISTING 6" PIPELINE
 LOCATED IN
 SECTIONS 38, 39, 40, 47 AND 48, T17S-R15E
 TERREBONNE PARISH, LOUISIANA

Morris P. Hebert, Inc.
 SURVEYING • ENGINEERING • ENVIRONMENTAL SERVICES • FIELD SERVICES • GIS
 P.O. BOX 3106 • 283 CORPORATE DRIVE • HOUMA, LOUISIANA 70361 • (985) 879-2731
 10101 SOUTHWEST FREEWAY • SUITE 620 • HOUSTON, TEXAS 77074 • (713) 219-1470

DRAWN BY: GWN	SHEET: 1
CHKD./APPD. BY: GMP/CSD	SCALE: 1" = 1 MILE
UPDATED BY:	DATE: 12/11/14
DATA BASE: 12016	JOB NO. 12016
MPH CAD FILE: 12016COE0001A0.DWG	

TERREBONNE PARISH, LOUISIANA
 SECTIONS 38, 39, 40, 47 AND 48, T17S-R15E

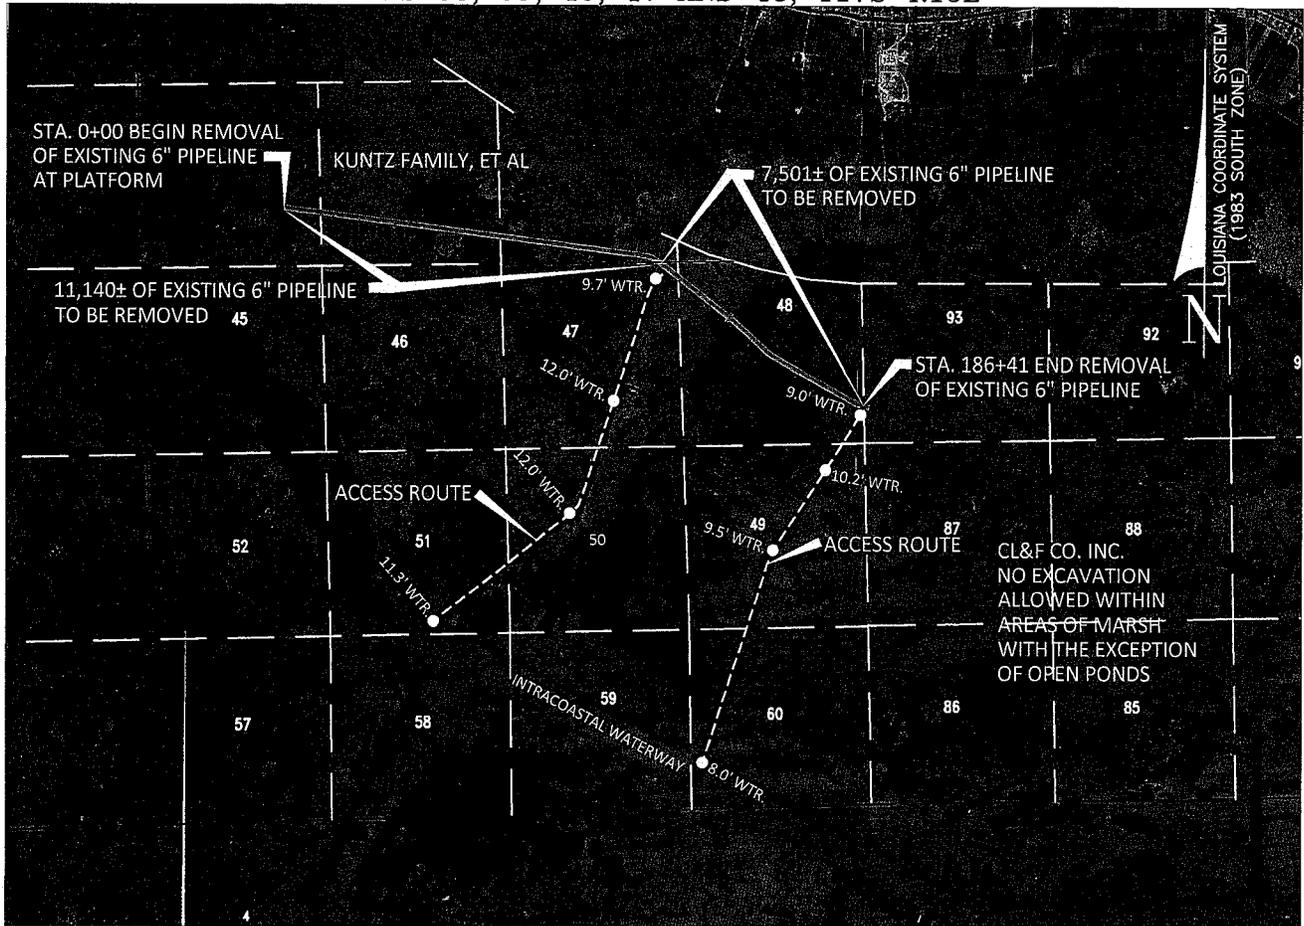

NOTE:
 1. THESE DRAWINGS ARE TO BE USED EXCLUSIVELY FOR THE ACQUISITION OF REGULATORY PERMITS.

PLAN VIEW

GRAPHIC SCALE



NO.	DATE	REV. BY:	REVISION

 ACADIAN GAS PIPELINE SYSTEM

PROPOSED REMOVAL OF
 AN EXISTING 6" PIPELINE
 LOCATED IN
 SECTIONS 38, 39, 40, 47 AND 48, T17S-R15E
 TERREBONNE PARISH, LOUISIANA




Morris P. Hebert, Inc.
 SURVEYING • ENGINEERING • ENVIRONMENTAL SERVICES • FIELD SERVICES • GIS
 P.O. BOX 3106 • 283 CORPORATE DRIVE • HOUMA, LOUISIANA 70361 • (985) 879-2731
 10101 SOUTHWEST FREEWAY • SUITE 620 • HOUSTON, TEXAS 77074 • (713) 219-1470

DRAWN BY: GWN	SHEET: 2
CHKD./APPD. BY: GMP/CSD	SCALE: 1" = 1 MILE
UPDATED BY:	DATE: 12/11/14
DATA BASE: 12016	JOB NO. 12016
MPH CAD FILE: 12016COE0002A0.DWG	

W:\dwg\12016\permit\12016COE0002A0.dwg PLOT DATE: 1/20/15 11:27:33am


TERREBONNE PARISH, LOUISIANA
SECTIONS 39 AND 40, T17S-R15E

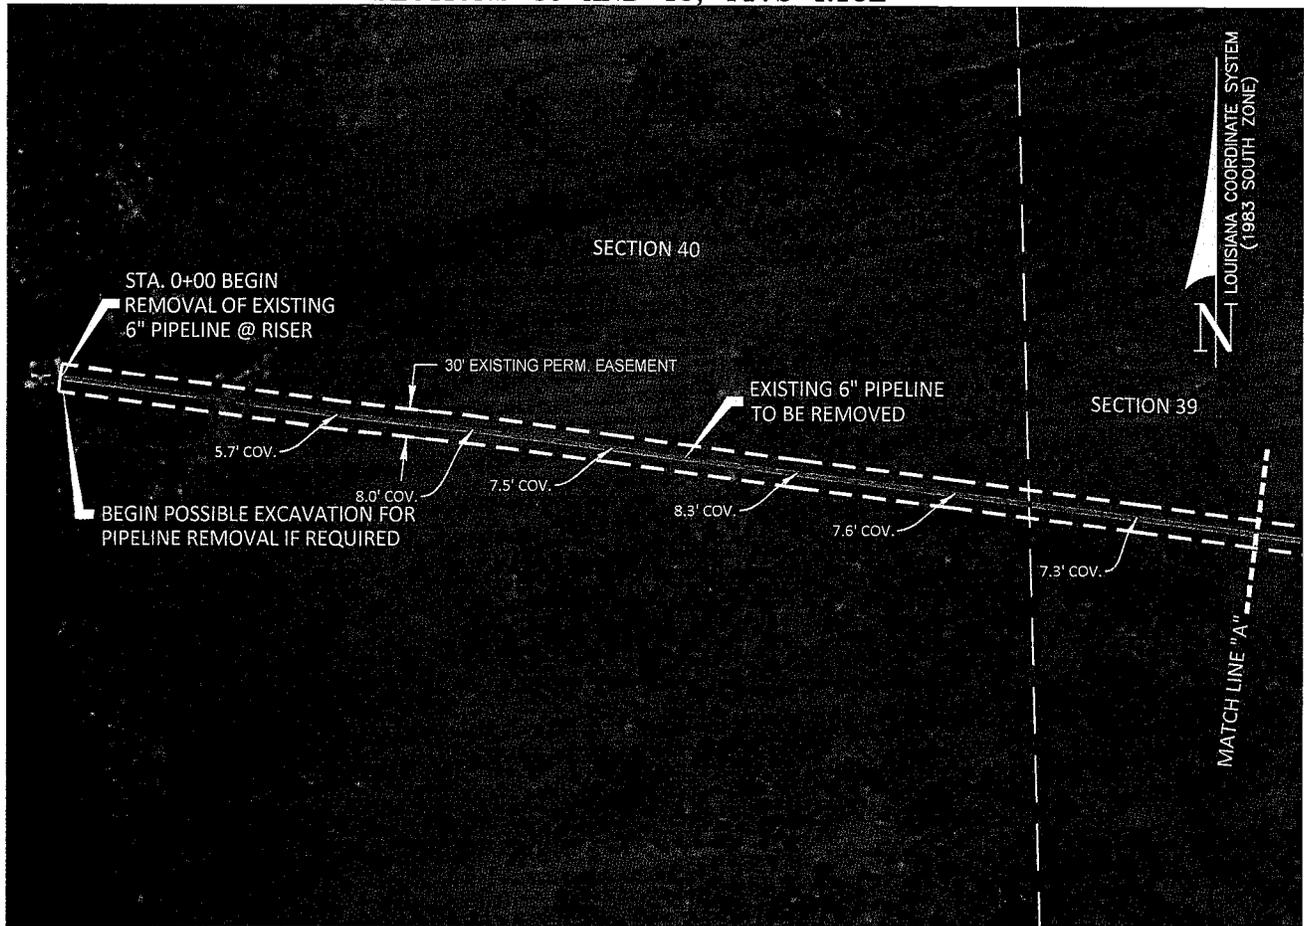

NOTE:
1. THESE DRAWINGS ARE TO BE USED EXCLUSIVELY FOR THE ACQUISITION OF REGULATORY PERMITS.

PLAN VIEW

GRAPHIC SCALE

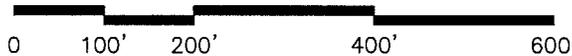

NO.	DATE	REV. BY:	REVISION

 ACADIAN GAS PIPELINE SYSTEM

PROPOSED REMOVAL OF
AN EXISTING 6" PIPELINE
LOCATED IN
SECTIONS 39 AND 40, T17S-R15E
TERREBONNE PARISH, LOUISIANA




Morris P. Hebert, Inc.
SURVEYING • ENGINEERING • ENVIRONMENTAL SERVICES • FIELD SERVICES • GIS
P.O. BOX 3106 • 283 CORPORATE DRIVE • HOUMA, LOUISIANA 70361 • (985) 879-2731
10101 SOUTHWEST FREEWAY • SUITE 620 • HOUSTON, TEXAS 77074 • (713) 219-1470

DRAWN BY: GWN	SHEET: 3
CHKD./APPD. BY: GMP/CSD	SCALE: 1" = 200'
UPDATED BY:	DATE: 12/11/14
DATA BASE: 12016	JOB NO. 12016

MPH CAD FILE: 12016COE0003A0.DWG

TERREBONNE PARISH, LOUISIANA
SECTION 39, T17S-R15E

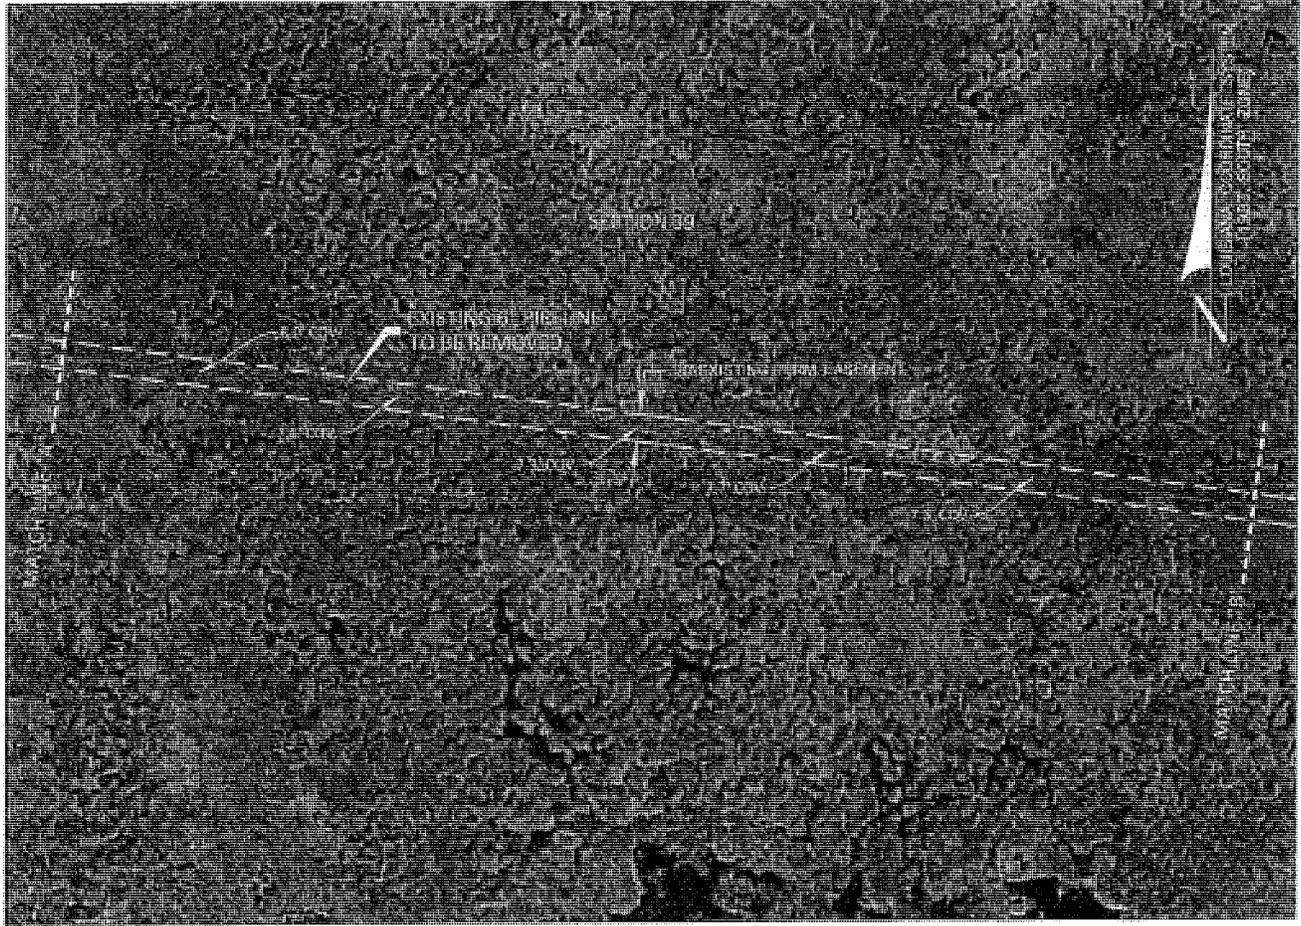

NOTE:

1. THESE DRAWINGS ARE TO BE USED EXCLUSIVELY FOR THE ACQUISITION OF REGULATORY PERMITS.

PLAN VIEW

GRAPHIC SCALE



W:\dwg\12016\permit\12016COE0004A0.dwg PLOT DATE: 12/23/14 10:07:31am

NO.	DATE	REV. BY:	REVISION

 ACADIAN GAS PIPELINE SYSTEM


PROPOSED REMOVAL OF
AN EXISTING 6" PIPELINE
LOCATED IN
SECTION 39, T17S-R15E
TERREBONNE PARISH, LOUISIANA



Morris P. Hebert, Inc.
SURVEYING • ENGINEERING • ENVIRONMENTAL SERVICES • FIELD SERVICES • GIS
P.O. BOX 3106 • 283 CORPORATE DRIVE • HOUMA, LOUISIANA 70361 • (985) 879-2731
10101 SOUTHWEST FREEWAY • SUITE 620 • HOUSTON, TEXAS 77074 • (713) 219-1470

DRAWN BY: GWN	SHEET: 4
CHKD./APPD. BY: GMP/CSD	SCALE: 1"= 200'
UPDATED BY:	DATE: 12/11/14
DATA BASE: 12016	JOB NO. 12016
MPH CAD FILE: 12016COE0004A0.DWG	

TERREBONNE PARISH, LOUISIANA
SECTION 39, T17S-R15E

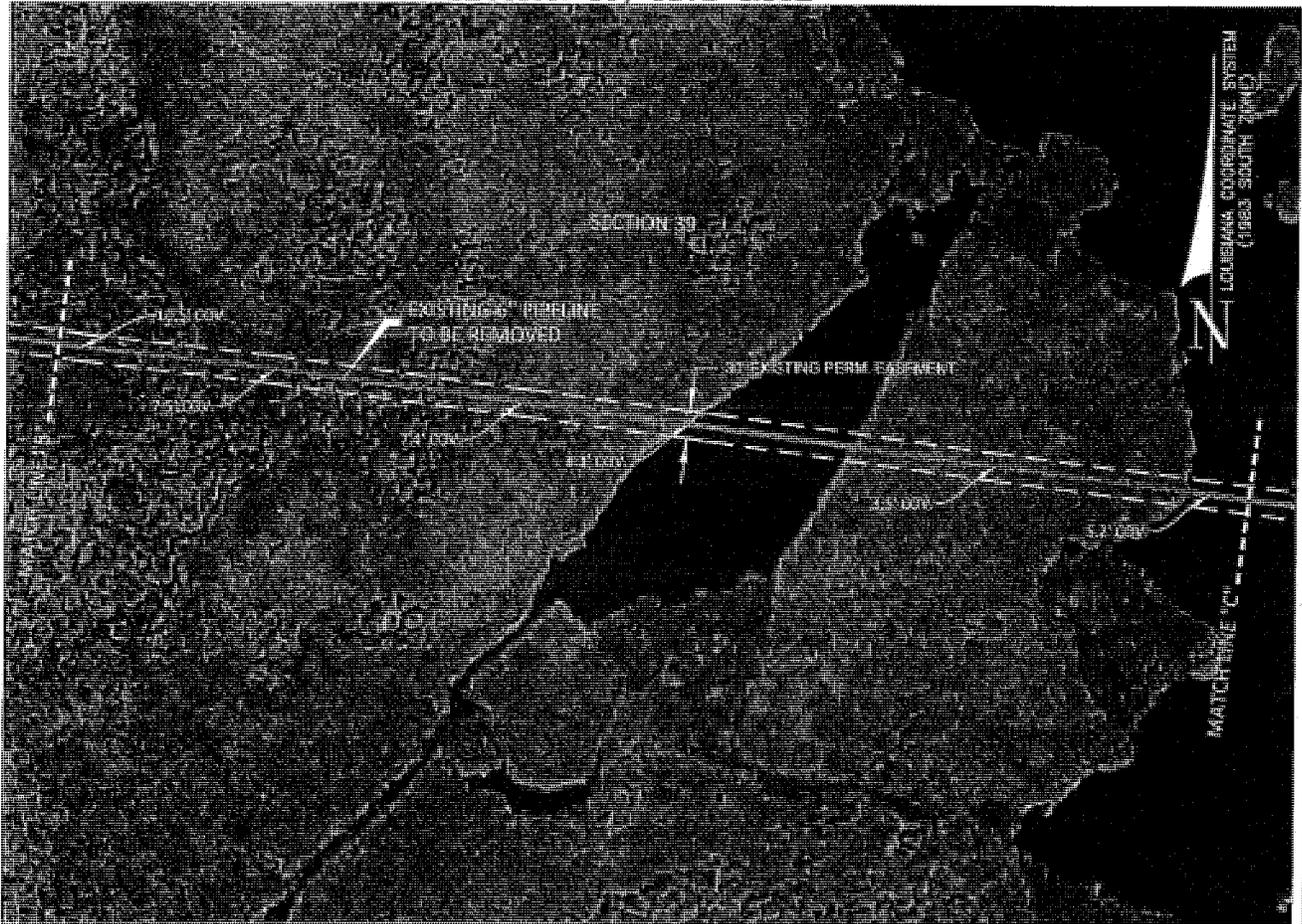

NOTE:
1. THESE DRAWINGS ARE TO BE
USED EXCLUSIVELY FOR THE
ACQUISITION OF REGULATORY
PERMITS.

PLAN VIEW

GRAPHIC SCALE



NO.	DATE	REV. BY:	REVISION

 ACADIAN GAS PIPELINE SYSTEM

PROPOSED REMOVAL OF
AN EXISTING 6" PIPELINE
LOCATED IN
SECTION 39, T17S-R15E
TERREBONNE PARISH, LOUISIANA




Morris P. Hebert, Inc.

SURVEYING • ENGINEERING • ENVIRONMENTAL SERVICES • FIELD SERVICES • GIS
P.O. BOX 3106 • 283 CORPORATE DRIVE • HOUMA, LOUISIANA 70361 • (985) 878-2731
10101 SOUTHWEST FREEWAY • SUITE 620 • HOUSTON, TEXAS 77074 • (713) 219-1470

DRAWN BY: GWN	SHEET: 5
CHKD./APPD. BY: GMP/CSD	SCALE: 1" = 200'
UPDATED BY:	DATE: 12/11/14
DATA BASE: 12016	JOB NO. 12016


MPH CAD FILE: 12016COE0005A0.DWG

TERREBONNE PARISH, LOUISIANA
SECTION 39, T17S-R15E

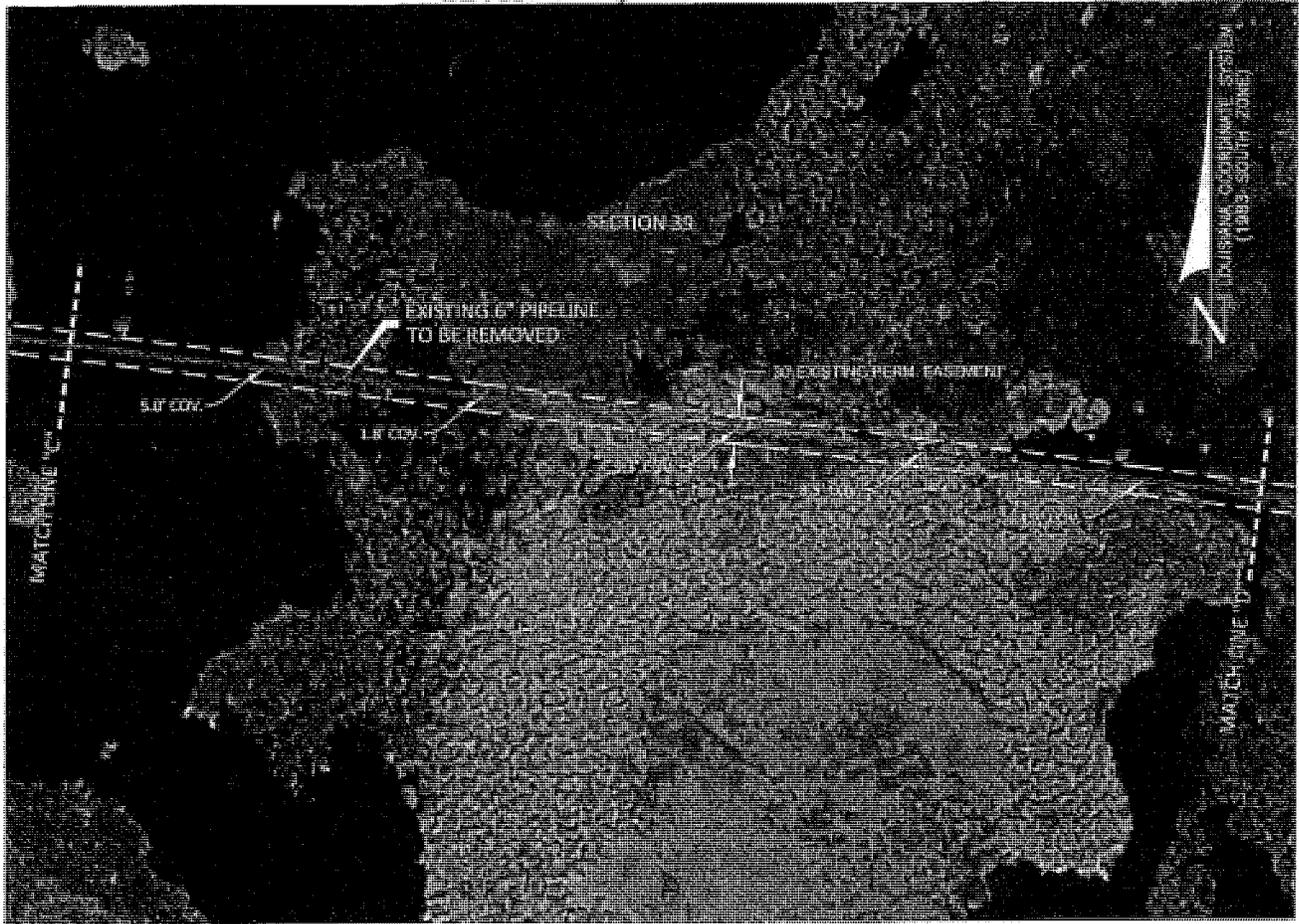

NOTE:
1. THESE DRAWINGS ARE TO BE
USED EXCLUSIVELY FOR THE
ACQUISITION OF REGULATORY
PERMITS.

PLAN VIEW

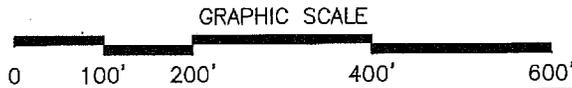

W:\dwg\12016\permit\12016COE0006A0.dwg PLOT DATE: 12/23/14 10:14:34am

NO.	DATE	REV. BY:	REVISION

 ACADIAN GAS PIPELINE SYSTEM


PROPOSED REMOVAL OF
AN EXISTING 6" PIPELINE
LOCATED IN
SECTION 39, T17S-R15E
TERREBONNE PARISH, LOUISIANA



Morris P. Hebert, Inc.
SURVEYING • ENGINEERING • ENVIRONMENTAL SERVICES • FIELD SERVICES • GIS
P.O. BOX 3106 • 283 CORPORATE DRIVE • HOUMA, LOUISIANA 70361 • (985) 879-2731
10101 SOUTHWEST FREEWAY • SUITE 620 • HOUSTON, TEXAS 77074 • (713) 219-1470

DRAWN BY: GWN	SHEET: 6
CHKD./APPD. BY: GMP/CSD	SCALE: 1" = 200'
UPDATED BY:	DATE: 12/11/14
DATA BASE: 12016	JOB NO. 12016
MPH CAD FILE: 12016COE0006A0.DWG	

TERREBONNE PARISH, LOUISIANA
SECTIONS 38 & 39, T17S-R15E

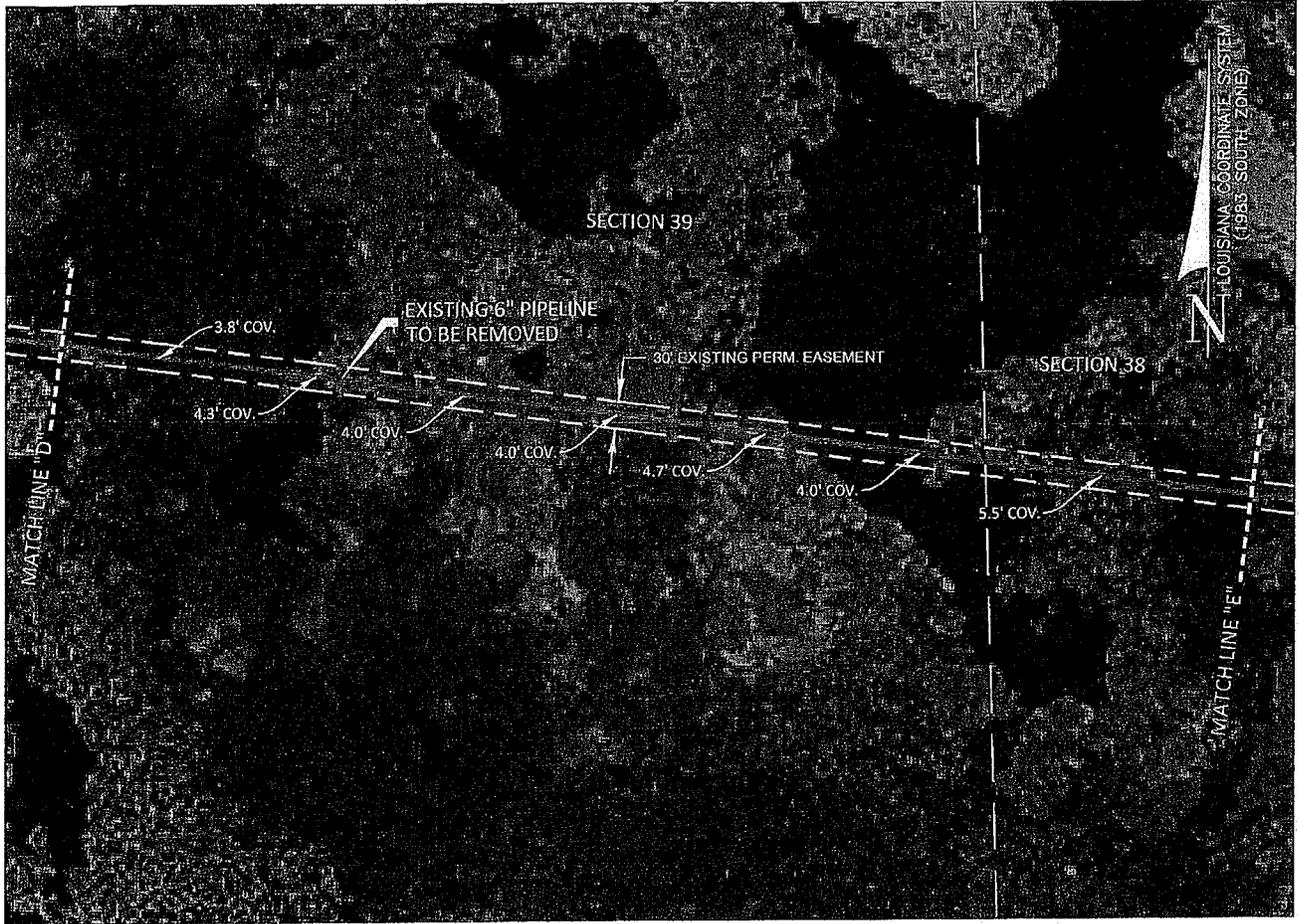

NOTE:
1. THESE DRAWINGS ARE TO BE USED EXCLUSIVELY FOR THE ACQUISITION OF REGULATORY PERMITS.

PLAN VIEW

GRAPHIC SCALE



W:\dwg\12016\permit\12016COE0007A0.dwg PLOT DATE: 12/23/14 10:17:42am

NO.	DATE	REV. BY:	REVISION

 ACADIAN GAS PIPELINE SYSTEM


PROPOSED REMOVAL OF
AN EXISTING 6" PIPELINE
LOCATED IN
SECTIONS 38 & 39, T17S-R15E
TERREBONNE PARISH, LOUISIANA



Morris P. Hebert, Inc.
SURVEYING • ENGINEERING • ENVIRONMENTAL SERVICES • FIELD SERVICES • GIS
P.O. BOX 3106 • 283 CORPORATE DRIVE • HOUMA, LOUISIANA 70361 • (985) 879-2731
10101 SOUTHWEST FREEWAY • SUITE 620 • HOUSTON, TEXAS 77074 • (713) 219-1470

DRAWN BY: GWN	SHEET: 7
CHKD./APPD. BY: GMP/CSD	SCALE: 1" = 200'
UPDATED BY:	DATE: 12/11/14
DATA BASE: 12016	JOB NO. 12016
MPH CAD FILE: 12016COE0007A0.DWG	

TERREBONNE PARISH, LOUISIANA
SECTION 38, T17S-R15E

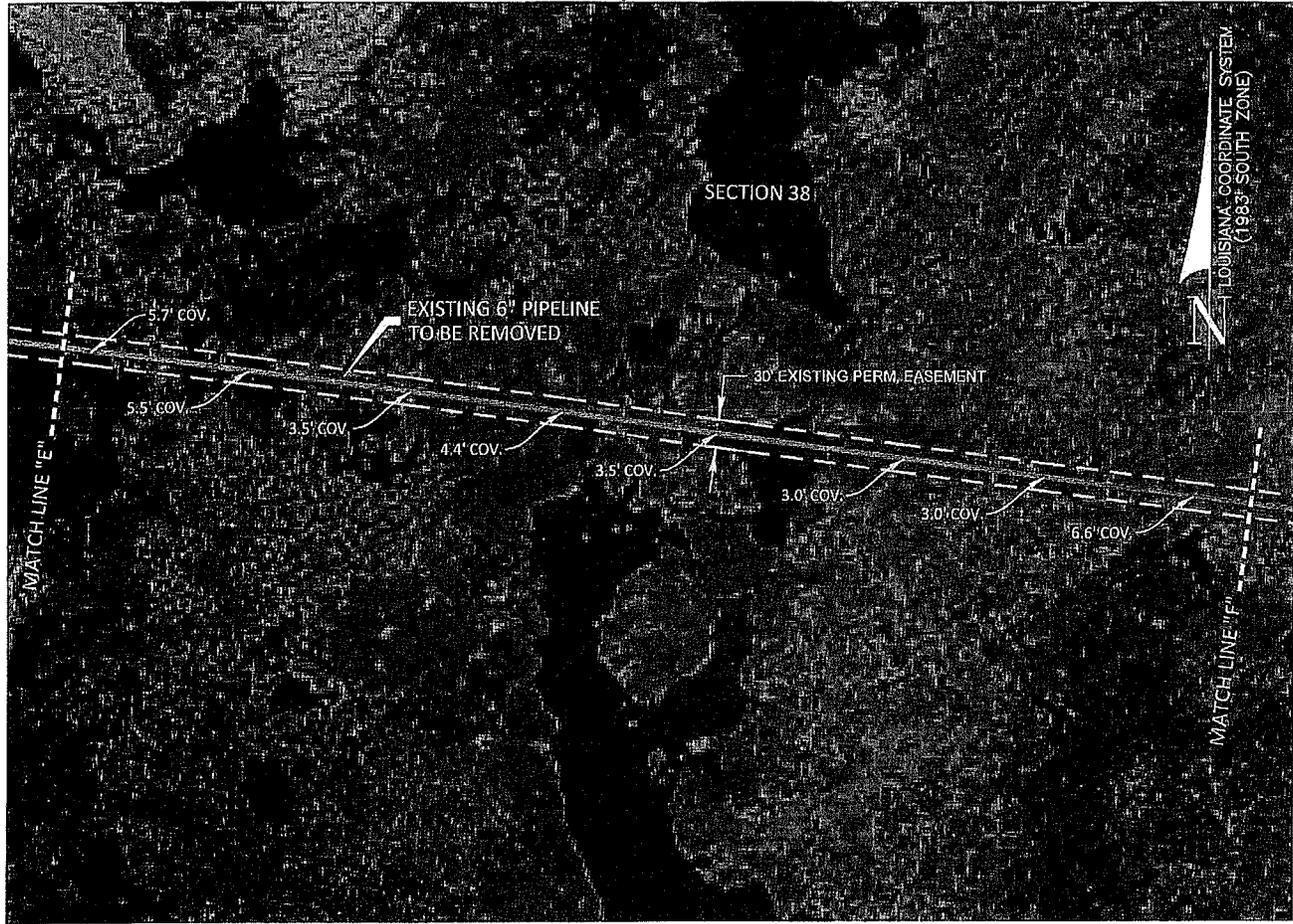

NOTE:
1. THESE DRAWINGS ARE TO BE USED EXCLUSIVELY FOR THE ACQUISITION OF REGULATORY PERMITS.

PLAN VIEW

GRAPHIC SCALE



NO.	DATE	REV. BY:	REVISION

 ACADIAN GAS PIPELINE SYSTEM

PROPOSED REMOVAL OF
AN EXISTING 6" PIPELINE
LOCATED IN
SECTION 38, T17S-R15E
TERREBONNE PARISH, LOUISIANA




Morris P. Hebert, Inc.

SURVEYING • ENGINEERING • ENVIRONMENTAL SERVICES • FIELD SERVICES • GIS
P.O. BOX 3106 • 283 CORPORATE DRIVE • HOUMA, LOUISIANA 70361 • (985) 879-2731
10101 SOUTHWEST FREEWAY • SUITE 620 • HOUSTON, TEXAS 77074 • (713) 219-1470

DRAWN BY: GWN	SHEET: 8
CHKD./APPD. BY: GMP/CSD	SCALE: 1" = 200'
UPDATED BY:	DATE: 12/11/14
DATA BASE: 12016	JOB NO. 12016

MPH CAD FILE: 12016COE0008A0.DWG

TERREBONNE PARISH, LOUISIANA
SECTION 38, T17S-R15E

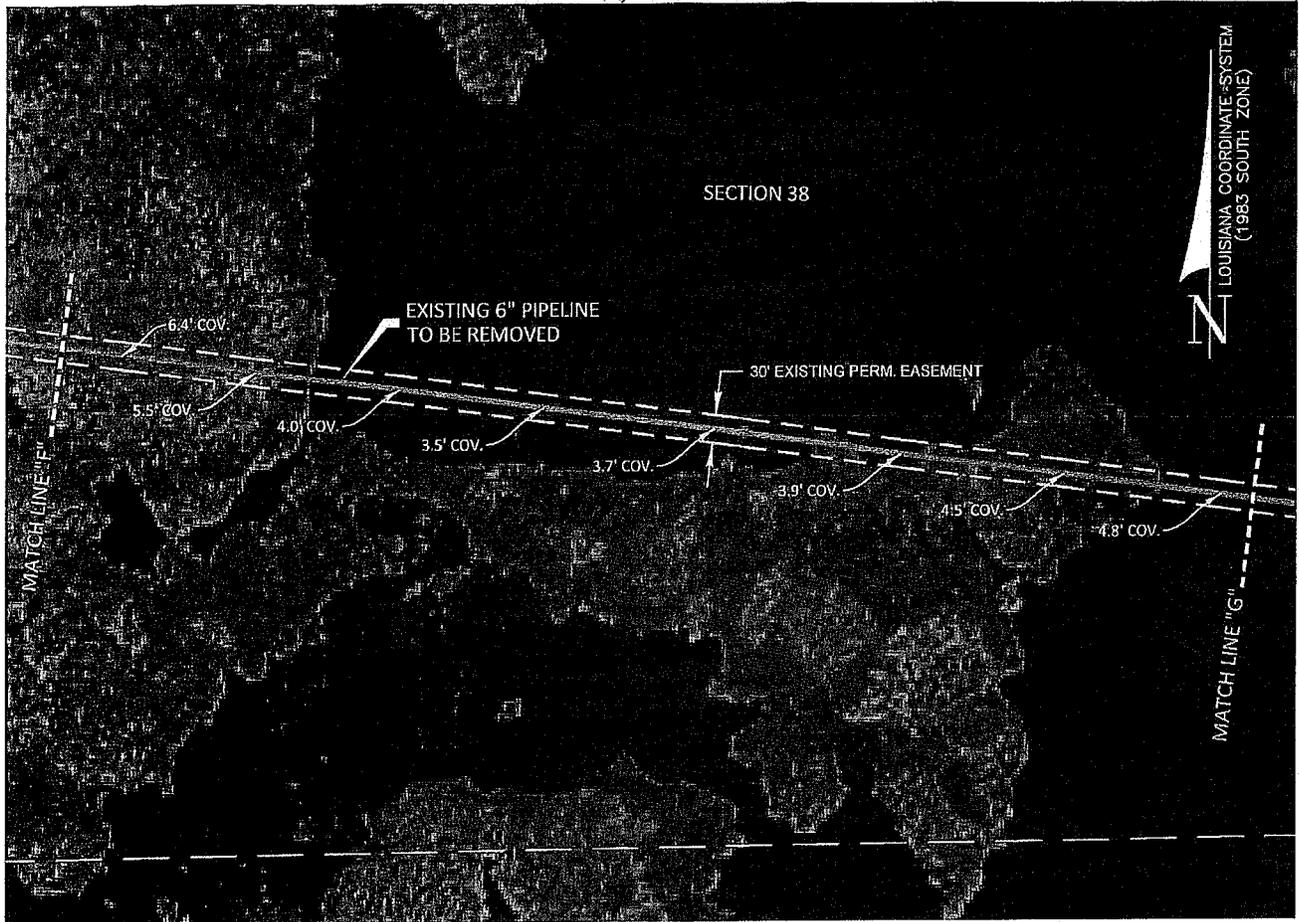

PLAN VIEW

GRAPHIC SCALE



NOTE:

1. THESE DRAWINGS ARE TO BE USED EXCLUSIVELY FOR THE ACQUISITION OF REGULATORY PERMITS.

W:\dwg\12016\permit\12016COE0009A0.dwg PLOT DATE: 12/17/14 1:56:16pm

NO.	DATE	REV. BY:	REVISION

 ACADIAN GAS PIPELINE SYSTEM


PROPOSED REMOVAL OF
AN EXISTING 6" PIPELINE
LOCATED IN
SECTION 38, T17S-R15E
TERREBONNE PARISH, LOUISIANA



Morris P. Hebert, Inc.
SURVEYING • ENGINEERING • ENVIRONMENTAL SERVICES • FIELD SERVICES • GIS
P.O. BOX 3108 • 283 CORPORATE DRIVE • HOUMA, LOUISIANA 70361 • (985) 879-2731
10101 SOUTHWEST FREEWAY • SUITE 620 • HOUSTON, TEXAS 77074 • (713) 219-1470

DRAWN BY: GWN	SHEET: 9
CHKD./APPD. BY: GMP/CSD	SCALE: 1" = 200'
UPDATED BY:	DATE: 12/11/14
DATA BASE: 12016	JOB NO. 12016
MPH CAD FILE: 12016COE0009A0.DWG	

TERREBONNE PARISH, LOUISIANA
SECTION 38, T17S-R15E

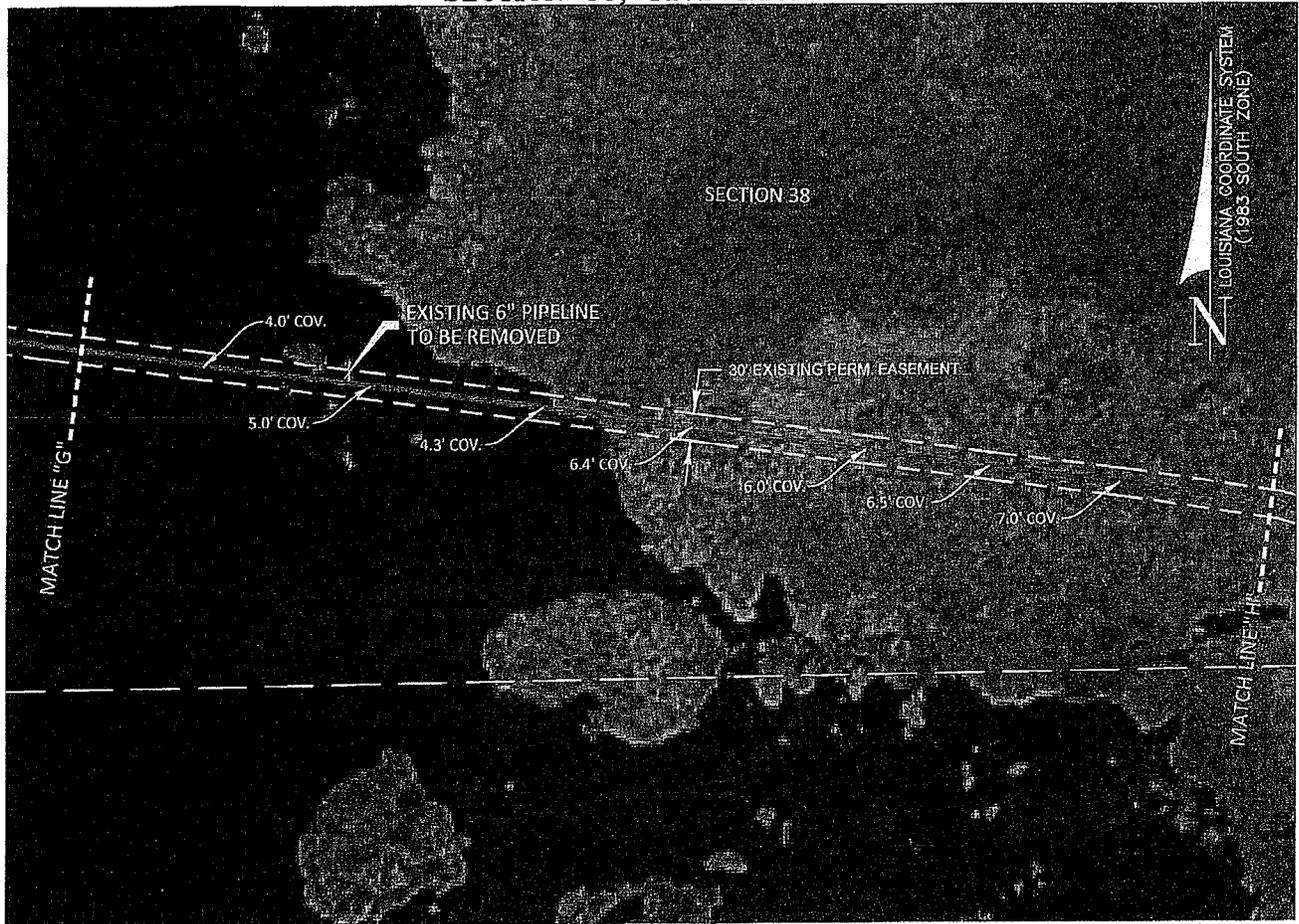

NOTE:

1. THESE DRAWINGS ARE TO BE USED EXCLUSIVELY FOR THE ACQUISITION OF REGULATORY PERMITS.

PLAN VIEW

GRAPHIC SCALE



NO.	DATE	REV. BY:	REVISION

 ACADIAN GAS PIPELINE SYSTEM

PROPOSED REMOVAL OF
AN EXISTING 6" PIPELINE
LOCATED IN
SECTION 38, T17S-R15E
TERREBONNE PARISH, LOUISIANA




P.O. BOX 3106 • 283 CORPORATE DRIVE • HOUMA, LOUISIANA 70361 • (985) 879-2731
10101 SOUTHWEST FREEWAY • SUITE 620 • HOUSTON, TEXAS 77074 • (713) 219-1470

DRAWN BY: GWN	SHEET: 10
CHKD./APPD. BY: GMP/CSD	SCALE: 1" = 200'
UPDATED BY:	DATE: 12/11/14
DATA BASE: 12016	JOB NO. 12016
MPH CAD FILE: 12016COE0010A0.DWG	

W:\dwg\12016\permit\12016COE0010A0.dwg PLOT DATE: 12/23/14 10:21:27am

TERREBONNE PARISH, LOUISIANA
SECTION 38, T17S-R15E

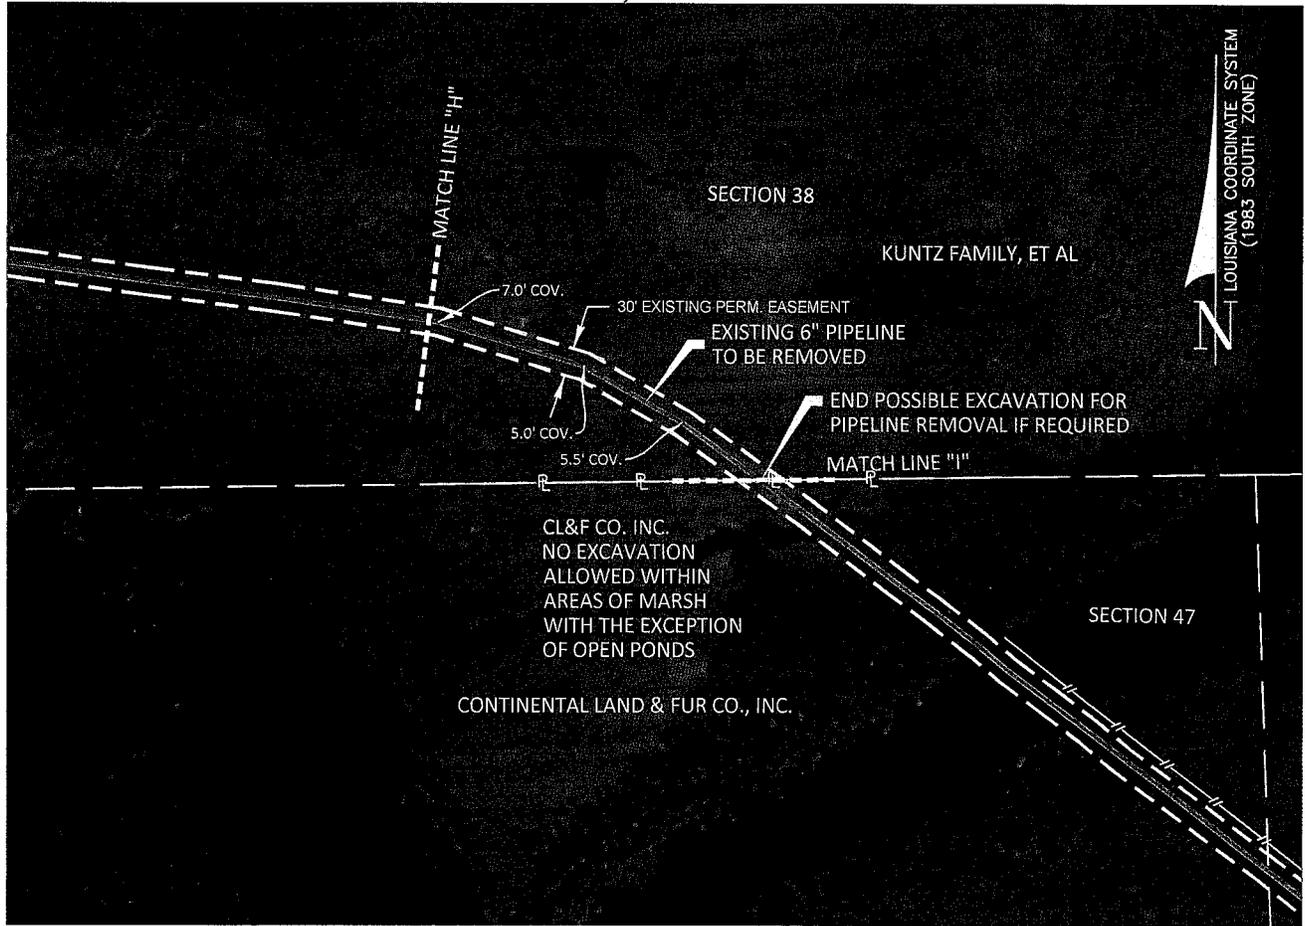

NOTE:
1. THESE DRAWINGS ARE TO BE USED EXCLUSIVELY FOR THE ACQUISITION OF REGULATORY PERMITS.

PLAN VIEW



NO.	DATE	REV. BY:	REVISION

ACADIAN GAS PIPELINE SYSTEM

PROPOSED REMOVAL OF
AN EXISTING 6" PIPELINE
LOCATED IN
SECTION 38, T17S-R15E
TERREBONNE PARISH, LOUISIANA




Morris P. Hebert, Inc.
P.O. BOX 3106 * 283 CORPORATE DRIVE * HOUMA, LOUISIANA 70361 * (985) 879-2731
10101 SOUTHWEST FREEWAY * SUITE 620 * HOUSTON, TEXAS 77074 * (713) 219-1470

DRAWN BY: GWN	SHEET: 11
CHKD./APPD. BY: GMP/CSD	SCALE: 1" = 200'
UPDATED BY:	DATE: 12/11/14
DATA BASE: 12016	JOB NO. 12016
MPH CAD FILE: 12016COE0011A0.DWG	

W:\dwg\12016\dwg\permit\12016COE0011A0.dwg PLOT DATE: 2/26/15 9:38:00am

TERREBONNE PARISH, LOUISIANA
SECTIONS 47 AND 48, T17S-R15E

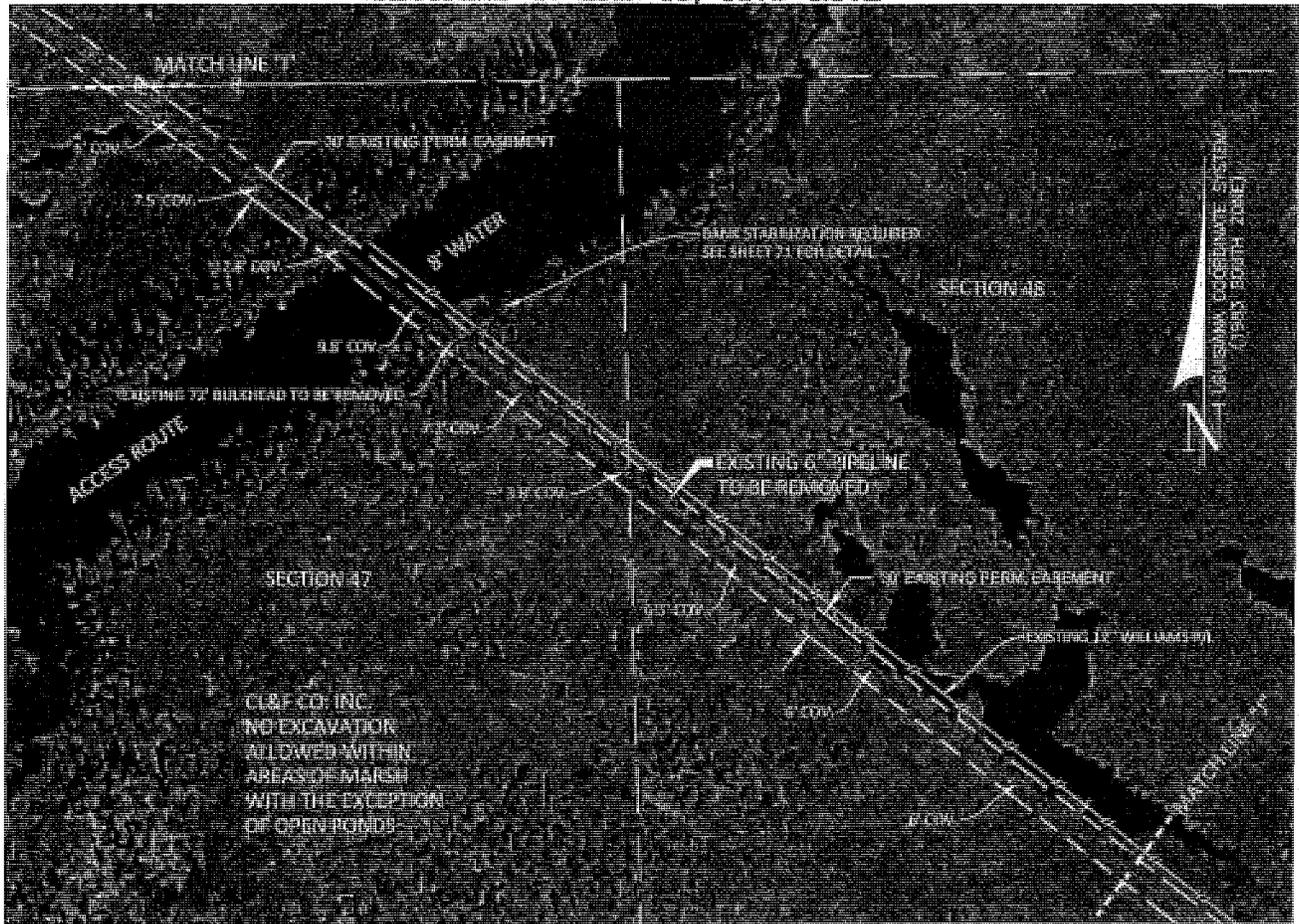

CL&F CO. INC.
NO EXCAVATION
ALLOWED WITHIN
AREAS OF MARSH
WITH THE EXCEPTION
OF OPEN POND



NOTE:
1. THESE DRAWINGS ARE TO BE
USED EXCLUSIVELY FOR THE
ACQUISITION OF REGULATORY
PERMITS.

PLAN VIEW

GRAPHIC SCALE



NO.	DATE	REV. BY:	REVISION

 ACADIAN GAS PIPELINE SYSTEM

PROPOSED REMOVAL OF
AN EXISTING 6" PIPELINE
LOCATED IN
SECTIONS 47 AND 48, T17S-R15E
TERREBONNE PARISH, LOUISIANA




Morris P. Hebert, Inc.
SURVEYING • ENGINEERING • ENVIRONMENTAL SERVICES • FIELD SERVICES • GIS
P.O. BOX 3106 • 283 CORPORATE DRIVE • HOUMA, LOUISIANA 70361 • (985) 879-2731
10101 SOUTH-WEST FREEWAY • SUITE 620 • HOUSTON, TEXAS 77074 • (713) 219-1470

DRAWN BY: GWN	SHEET: 12
CHKD./APPD. BY: GMP/CSD	SCALE: 1" = 200'
UPDATED BY:	DATE: 12/11/14
DATA BASE: 12016	JOB NO. 12016

MPH CAD FILE: 12016COE0012A0.DWG

TERREBONNE PARISH, LOUISIANA
SECTION 48, T17S-R15E

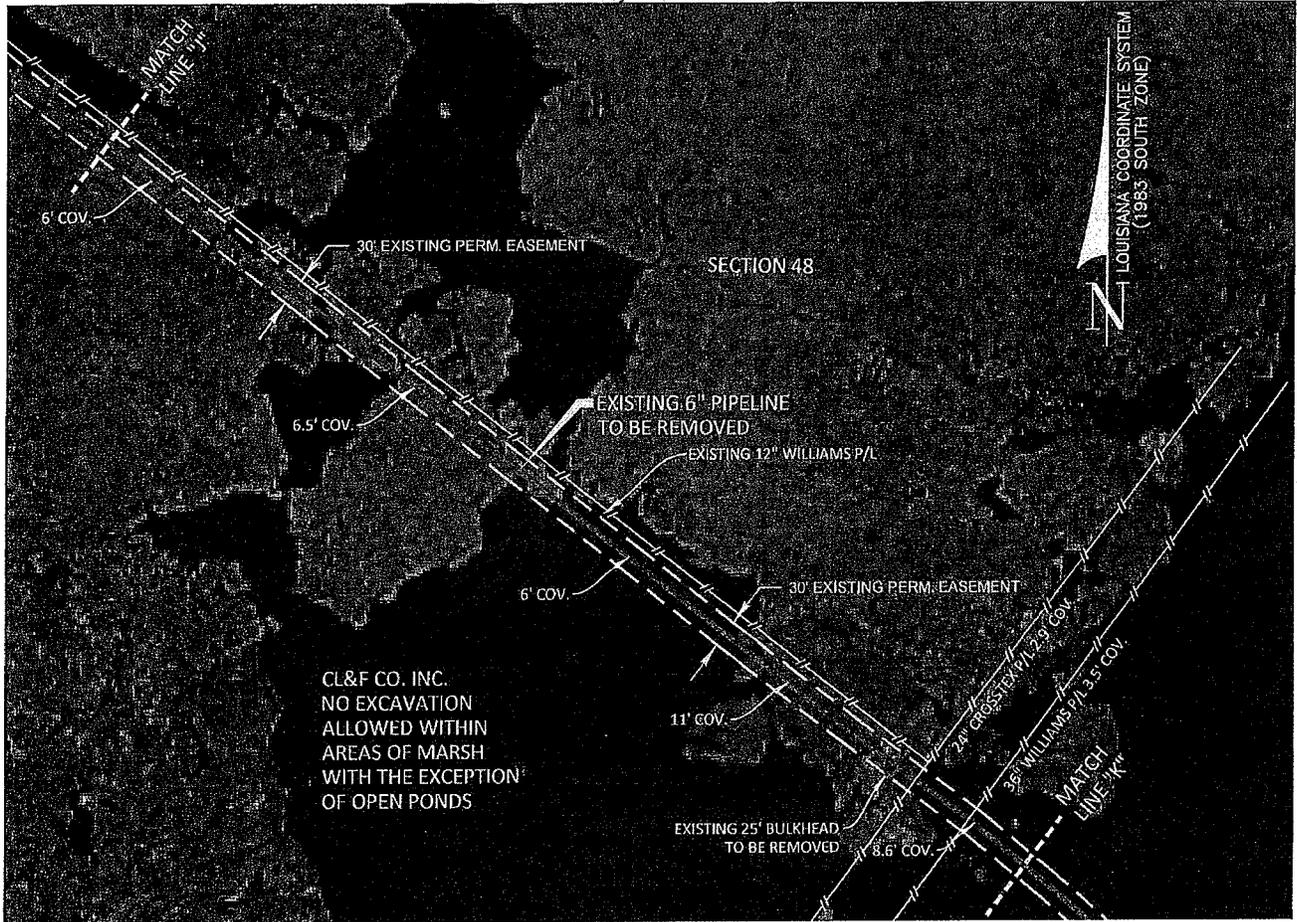

CL&F CO. INC.
NO EXCAVATION
ALLOWED WITHIN
AREAS OF MARSH
WITH THE EXCEPTION
OF OPEN PONDS

PLAN VIEW

GRAPHIC SCALE



NOTE:

1. THESE DRAWINGS ARE TO BE USED EXCLUSIVELY FOR THE ACQUISITION OF REGULATORY PERMITS.

NO.	DATE	REV. BY:	REVISION

 ACADIAN GAS PIPELINE SYSTEM

PROPOSED REMOVAL OF
AN EXISTING 6" PIPELINE
LOCATED IN
SECTION 48, T17S-R15E
TERREBONNE PARISH, LOUISIANA




Morris P. Hebert, Inc.
SURVEYING • ENGINEERING • ENVIRONMENTAL SERVICES • FIELD SERVICES • GIS
P.O. BOX 3106 • 283 CORPORATE DRIVE • HOUMA, LOUISIANA 70361 • (985) 879-2731
10101 SOUTHWEST FREEWAY • SUITE 620 • HOUSTON, TEXAS 77074 • (713) 219-1470

DRAWN BY: GWN	SHEET: 13
CHKD./APPD. BY: GMP/CSD	SCALE: 1" = 200'
UPDATED BY:	DATE: 12/11/14
DATA BASE: 12016	JOB NO. 12016

MPH CAD FILE: 12016COE0013A0.DWG

TERREBONNE PARISH, LOUISIANA
SECTION 48, T17S-R15E

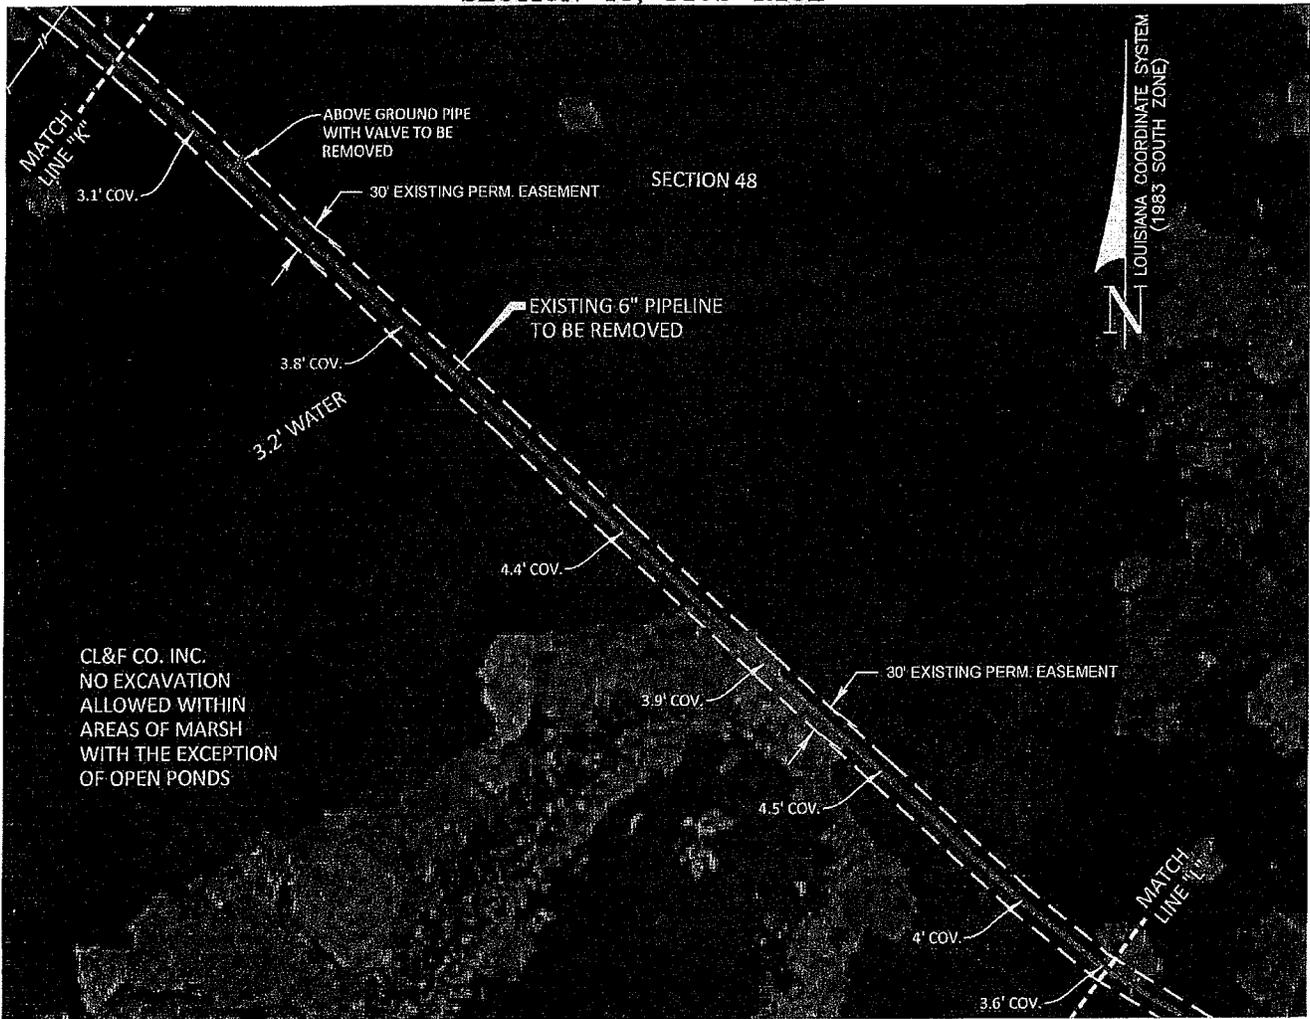

CL&F CO. INC.
NO EXCAVATION
ALLOWED WITHIN
AREAS OF MARSH
WITH THE EXCEPTION
OF OPEN PONDS



PLAN VIEW

GRAPHIC SCALE



NOTE:

1. THESE DRAWINGS ARE TO BE USED EXCLUSIVELY FOR THE ACQUISITION OF REGULATORY PERMITS.

NO.	DATE	REV. BY:	REVISION

 ACADIAN GAS PIPELINE SYSTEM

PROPOSED REMOVAL OF
AN EXISTING 6" PIPELINE
LOCATED IN
SECTION 48, T17S-R15E
TERREBONNE PARISH, LOUISIANA




Morris P. Hebert, Inc.
SURVEYING • ENGINEERING • ENVIRONMENTAL SERVICES • FIELD SERVICES • GIS
P.O. BOX 3106 • 283 CORPORATE DRIVE • HOUMA, LOUISIANA 70361 • (985) 879-2731
10101 SOUTHWEST FREEWAY • SUITE 620 • HOUSTON, TEXAS 77074 • (713) 219-1470

DRAWN BY: GWN	SHEET: 14
CHKD./APPD. BY: GMP/CSD	SCALE: 1" = 200'
UPDATED BY:	DATE: 12/11/14
DATA BASE: 12016	JOB NO. 12016
MPH CAD FILE: 12016COE0014A0.DWG	

W:\dwg\12016\permit\12016COE0014A0.dwg PLOT DATE: 1/20/15 10:47:18am

TERREBONNE PARISH, LOUISIANA
SECTION 48, T17S-R15E

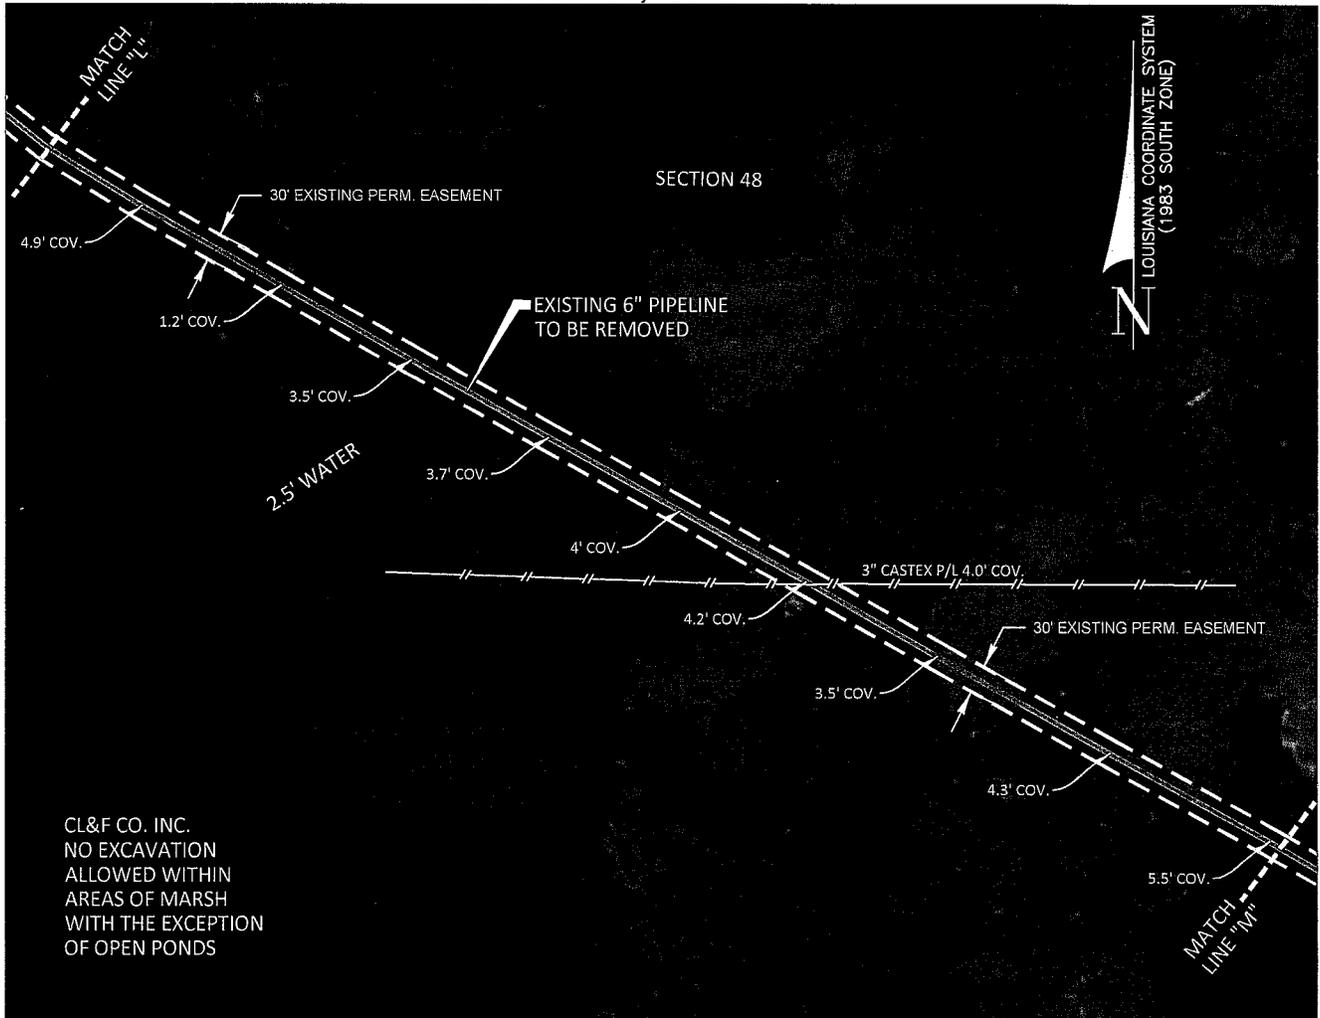

CL&F CO. INC.
NO EXCAVATION
ALLOWED WITHIN
AREAS OF MARSH
WITH THE EXCEPTION
OF OPEN PONDS

PLAN VIEW

GRAPHIC SCALE



NOTE:

1. THESE DRAWINGS ARE TO BE USED EXCLUSIVELY FOR THE ACQUISITION OF REGULATORY PERMITS.

NO.	DATE	REV. BY:	REVISION

 ACADIAN GAS PIPELINE SYSTEM

PROPOSED REMOVAL OF
AN EXISTING 6" PIPELINE
LOCATED IN
SECTION 48, T17S-R15E
TERREBONNE PARISH, LOUISIANA




Morris P. Hebert, Inc.
SURVEYING • ENGINEERING • ENVIRONMENTAL SERVICES • FIELD SERVICES • GIS
P.O. BOX 3106 • 283 CORPORATE DRIVE • HOUMA, LOUISIANA 70361 • (985) 879-2731
10101 SOUTHWEST FREEWAY • SUITE 620 • HOUSTON, TEXAS 77074 • (713) 219-1470

DRAWN BY: GWN	SHEET: 15
CHKD./APPD. BY: GMP/CSD	SCALE: 1" = 200'
UPDATED BY:	DATE: 12/11/14
DATA BASE: 12016	JOB NO. 12016

MPH CAD FILE: 12016COE0015A0.DWG

W:\dwg\12016\permit\12016COE0015A0.dwg PLOT DATE: 1/20/15 3:32:16pm

TERREBONNE PARISH, LOUISIANA
SECTION 48, T17S-R15E

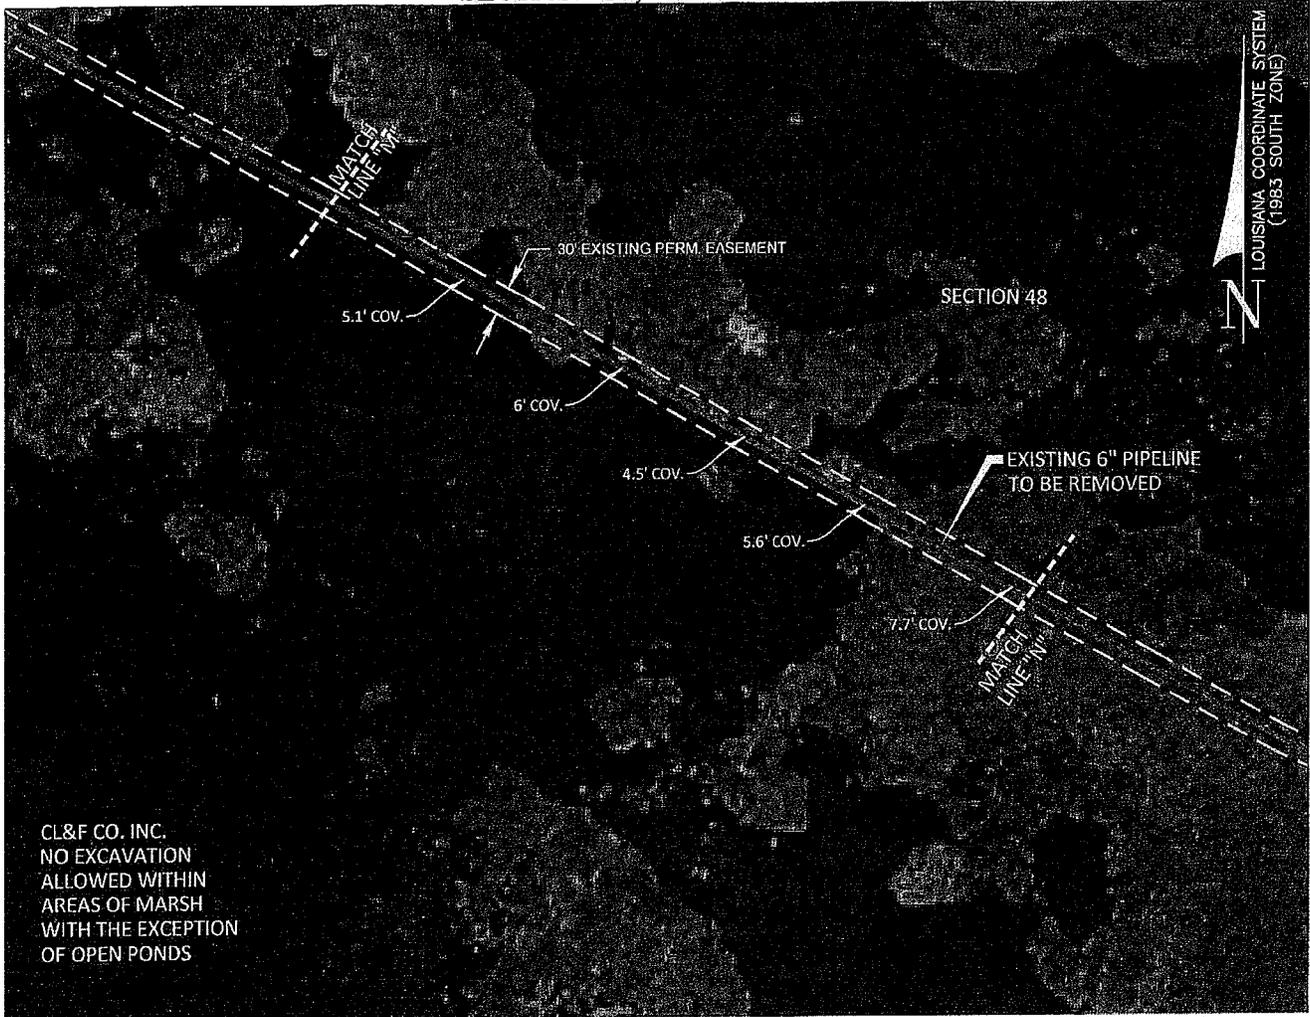


CL&F CO. INC.
NO EXCAVATION
ALLOWED WITHIN
AREAS OF MARSH
WITH THE EXCEPTION
OF OPEN PONDS

LOUISIANA COORDINATE SYSTEM
(1983 SOUTH ZONE)

NOTE:
1. THESE DRAWINGS ARE TO BE
USED EXCLUSIVELY FOR THE
ACQUISITION OF REGULATORY
PERMITS.

PLAN VIEW

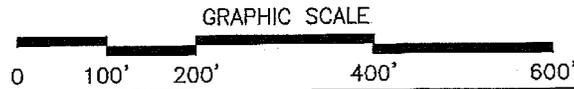

W:\dwg\12016\permit\12016COE0016A0.dwg PLOT DATE: 1/20/15 10:51:34am

NO.	DATE	REV. BY:	REVISION

 ACADIAN GAS PIPELINE SYSTEM


PROPOSED REMOVAL OF
AN EXISTING 6" PIPELINE
LOCATED IN
SECTION 48, T17S-R15E
TERREBONNE PARISH, LOUISIANA



Morris P. Hebert, Inc.
SURVEYING • ENGINEERING • ENVIRONMENTAL SERVICES • FIELD SERVICES • GIS
P.O. BOX 3106 • 283 CORPORATE DRIVE • HOUMA, LOUISIANA 70361 • (985) 879-2731
10101 SOUTHWEST FREEWAY • SUITE 620 • HOUSTON, TEXAS 77074 • (713) 219-1470

DRAWN BY: GWN	SHEET: 16
CHKD./APPD. BY: GMP/CSD	SCALE: 1" = 200'
UPDATED BY:	DATE: 12/11/14
DATA BASE: 12016	JOB NO. 12016
MPH CAD FILE: 12016COE0016A0.DWG	


TERREBONNE PARISH, LOUISIANA
SECTION 48, T17S-R15E

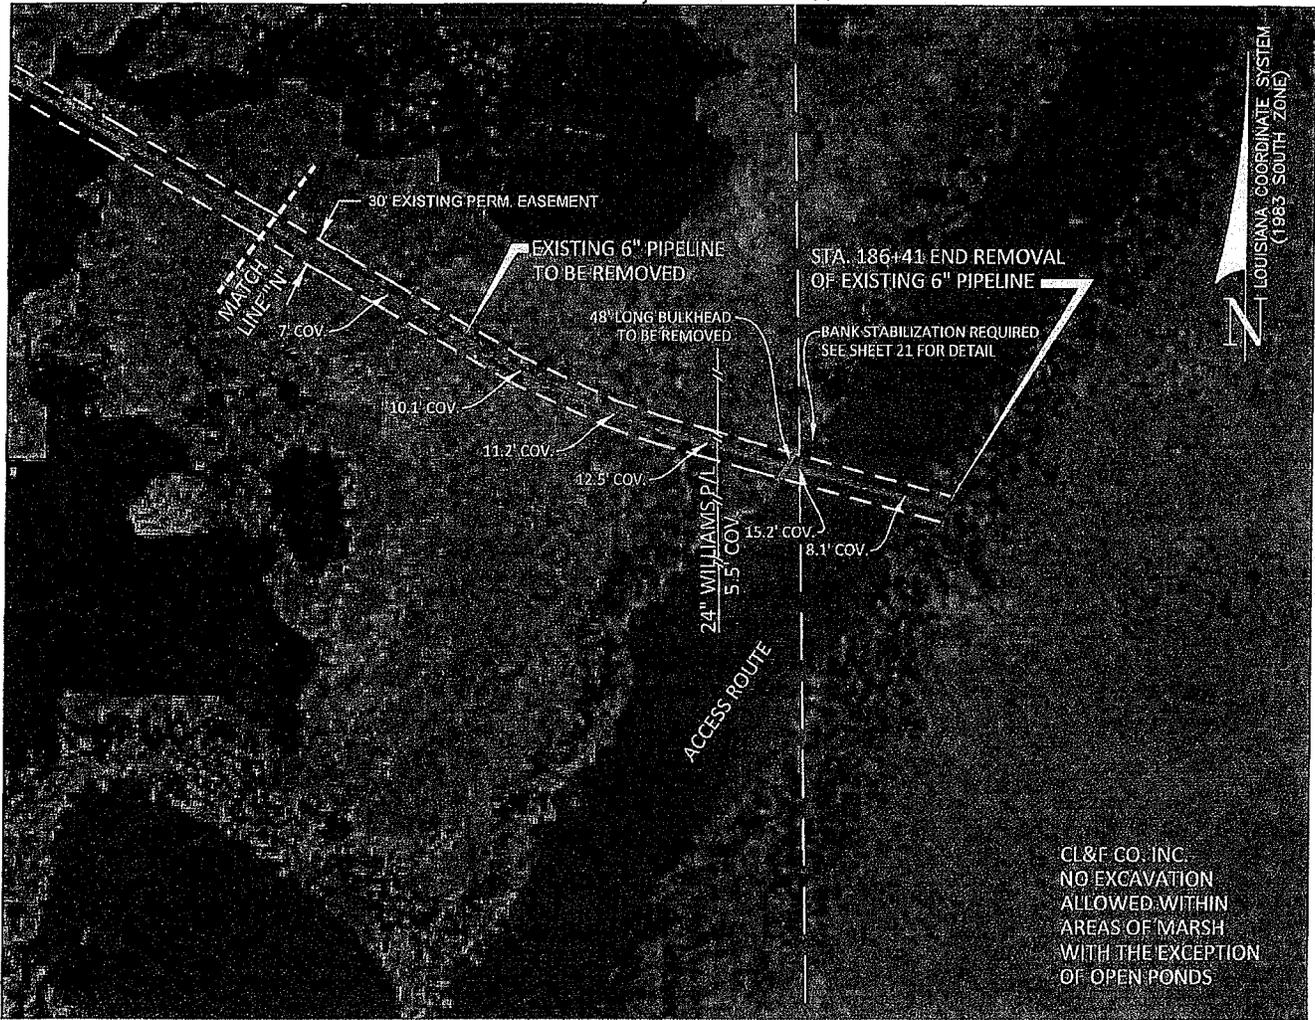

CL&F CO. INC.
NO EXCAVATION
ALLOWED WITHIN
AREAS OF MARSH
WITH THE EXCEPTION
OF OPEN PONDS

NOTE:
1. THESE DRAWINGS ARE TO BE
USED EXCLUSIVELY FOR THE
ACQUISITION OF REGULATORY
PERMITS.

PLAN VIEW

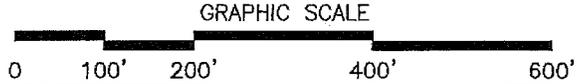

NO.	DATE	REV. BY:	REVISION

ACADIAN GAS PIPELINE SYSTEM

PROPOSED REMOVAL OF
AN EXISTING 6" PIPELINE
LOCATED IN
SECTION 48, T17S-R15E
TERREBONNE PARISH, LOUISIANA



Morris P. Hebert, Inc.
SURVEYING • ENGINEERING • ENVIRONMENTAL SERVICES • FIELD SERVICES • GIS
P.O. BOX 3106 • 283 CORPORATE DRIVE • HOUMA, LOUISIANA 70361 • (985) 879-2731
10101 SOUTHWEST FREEWAY • SUITE 620 • HOUSTON, TEXAS 77074 • (713) 219-1470

DRAWN BY:	GWN	SHEET:	17
CHKD./APPD. BY:	GMP/CSD	SCALE:	1" = 200'
UPDATED BY:		DATE:	12/11/14
DATA BASE:	12016	JOB NO.	12016

MPH CAD FILE: 12016COE0017A0.DWG

W:\dwg\12016\dwg\permit\12016COE0017A0.dwg PLOT DATE: 2/11/15 8:43:05am

GENERAL NOTES

GENERAL NOTES

1. AN ON-THE-GROUND EFFORT HAS BEEN MADE TO LOCATE AND INDICATE ALL BELOW GROUND FERROUS METAL CABLES, PIPELINES, UTILITIES, ETC. CROSSED BY THE PROPOSED PROJECT; HOWEVER, DUE TO THE INHERENT LIMITATIONS OF ELECTRONIC MAGNETIC LOCATING EQUIPMENT, MORRIS P. HEBERT, INC. IS NOT RESPONSIBLE FOR ANY CABLES, PIPELINES UTILITIES OR ANY OTHER BELOW GROUND STRUCTURES (INCLUDING PVC) NOT LOCATED DURING THE COURSE OF THE SURVEY.
2. THIS PLAT WAS PREPARED FOR PERMITTING PURPOSES ONLY, AND IS NOT A PROPERTY BOUNDARY SURVEY AND AS SUCH DOES NOT COMPLY WITH THE MOST RECENT "STANDARDS OF PRACTICE FOR PROPERTY BOUNDARY SURVEYS" AS ADOPTED BY THE LOUISIANA PROFESSIONAL ENGINEERING AND LAND SURVEYING BOARD.
4. THE EXISTING 6" PIPELINE WILL BE REMOVED AND BACKFILLED USING EXISTING FILL, THE CONTRACTOR WILL UTILIZE THE EXISTING 30' PERMANENT EASEMENT TO WORK WITHIN.
5. CONTINENTAL LAND & FUR CO., INC. PROHIBITS EXCAVATION IN MARSH AREAS WITH THE EXCEPTION OF OPEN PONDS. EXISTING 6" PIPELINE TO BE CUT AND CAPPED IF UNABLE TO PULL WITH NO EXCAVATIONS.
6. BANK STABILIZATION MAY BE REQUIRED IF DAMAGES TO EXISTING BANKLINES OCCUR AS A RESULT OF THE BULKHEAD REMOVAL.

CZM NOTES

1. ALL STRUCTURES, FACILITIES, WELL, AND PIPELINES/FLOWLINES OCCURRING IN OPEN WATER AREAS OR IN OILFIELD CANALS OR SLIPS SHALL BE REMOVED WITHIN 120 DAYS OF ABANDONMENT OF THE FACILITIES FOR THE HEREIN PERMITTED USE, UNLESS PRIOR WRITTEN APPROVAL TO LEAVE SUCH STRUCTURES IN PLACE IS RECEIVED FROM THE COASTAL MANAGEMENT DIVISION. THIS CONDITION DOES NOT PRECLUDE THE NECESSITY FOR REVISING THE CURRENT PERMIT OR OBTAINING A SEPARATE COASTAL USE PERMIT, SHOULD ONE BE REQUIRED, FOR SUCH REMOVAL ACTIVITIES.
2. STRUCTURES WILL BE MARKED/LIGHTED IN ACCORDANCE WITH U.S. COAST GUARD REGULATIONS.
3. IN ORDER TO ENSURE THE SAFETY OF ALL PARTIES, THE PERMITTEE SHALL CONTACT THE LOUISIANA ONE-CALL SYSTEM (1-800-272-3020) A MINIMUM OF 48 HOURS PRIOR TO THE COMMENCEMENT OF ANY EXCAVATION (DIGGING, DREDGING, JETTING, ETC.) OR DEMOLITION ACTIVITY.
4. AS-BUILT DRAWINGS SHALL BE SUBMITTED WITHIN 30 DAYS OF COMPLETION OF THIS PROJECT TO THE LOUISIANA DEPARTMENT OF NATURAL RESOURCES, COASTAL MANAGEMENT DIVISION, P.O. BOX 44487, BATON ROUGE, LA. 70804-4487.

NOTE:

1. THESE DRAWINGS ARE TO BE USED EXCLUSIVELY FOR THE ACQUISITION OF REGULATORY PERMITS.

NO.	DATE	REV. BY:	REVISION

ACADIAN GAS PIPELINE SYSTEM

PROPOSED REMOVAL OF
AN EXISTING 6" PIPELINE ACROSS THE
LOCATED IN
SECTIONS 38, 39, 40, 47 AND 48, T17S-R15E
TERREBONNE PARISH, LOUISIANA



Morris P. Hebert, Inc.
 SURVEYING • ENGINEERING • ENVIRONMENTAL SERVICES • FIELD SERVICES • GIS
 P.O. BOX 3106 • 283 CORPORATE DRIVE • HOUMA, LOUISIANA 70361 • (985) 879-2731
 10101 SOUTHWEST FREEWAY • SUITE 620 • HOUSTON, TEXAS 77074 • (713) 219-1470

DRAWN BY: GWN	SHEET: 18
CHKD./APPD. BY: GMP/CSD	SCALE: N.T.S.
UPDATED BY:	DATE: 12/11/14
DATA BASE: 12016	JOB NO. 12016
MPH CAD FILE: 12016COE0018A0.DWG	

W:\dwg\12016\permit\12016COE0018A0.dwg PLOT DATE: 1/20/15 11:09:16am

EXCAVATION/FILL CHART & EQUIPMENT LIST

EXCAVATIONS:		
CLASSIFICATION	CUBIC YARDS	ACREAGE
VEGETATED WATERBOTTOMS:	N/A	N/A
NON-VEGETATED WATERBOTTOMS:	2,767	1.71
WETLANDS:	7,453	4.63
NON-WET AREAS:	N/A	N/A
FILL AREAS:		
CLASSIFICATION	CUBIC YARDS	ACREAGE
VEGETATED WATERBOTTOMS:	N/A	N/A
NON-VEGETATED WATERBOTTOMS:	2,767	1.71
WETLANDS:	7,453	4.63
NON-WET AREAS:	N/A	N/A
FILL MATERIALS:		
CLASSIFICATION	CUBIC YARDS	
CONCRETE:	N/A	
CRUSHED STONE OR GRAVEL:	50	
NATIVE MATERIAL (CLAY, MUD, SOIL):	10,220	
ROCK (RIP/RAP):	N/A	
SAND:	N/A	
TOPSOIL/DIRT:	N/A	
OTHER (WOODEN MATS):	N/A	

NOTE:
PROJECT CONTAINS 10,800± OF MARSH AND 7,700± OF OPEN WATER.

EQUIPMENT LIST

- 2 - 400 HP TUGS (55'x18'x7')(DRAFT 4.5')
- 2 - CARGO BARGES (120'x30'x7')(DRAFT 3')
- 2 - MARSH BUGGY BACKHOES (30'x18'x5')(DRAFT 4')
- 2 - WORK BARGES (16'x8'x2') WITH 40 HP OUTBOARD MOTORS (DRAFT 1.5')
- 1 - AIRBOAT (16')

NOTE:

1. THESE DRAWINGS ARE TO BE USED EXCLUSIVELY FOR THE ACQUISITION OF REGULATORY PERMITS.

NO.	DATE	REV. BY:	REVISION

ACADIAN GAS PIPELINE SYSTEM

PROPOSED REMOVAL OF
AN EXISTING 6" PIPELINE ACROSS THE
LOCATED IN
SECTIONS 38, 39, 40, 47 AND 48, T17S-R15E
TERREBONNE PARISH, LOUISIANA




Morris P. Hebert, Inc.


SURVEYING • ENGINEERING • ENVIRONMENTAL SERVICES • FIELD SERVICES • GIS
P.O. BOX 3106 • 283 CORPORATE DRIVE • HOUMA, LOUISIANA 70361 • (985) 879-2731
10101 SOUTHWEST FREEWAY • SUITE 620 • HOUSTON, TEXAS 77074 • (713) 219-1470

DRAWN BY: GWN	SHEET: 19
CHKD./APPD. BY: GMP/CSD	SCALE: N.T.S.
UPDATED BY:	DATE: 12/11/14
DATA BASE: 12016	JOB NO. 12016
MPH CAD FILE: 12016COE0019A0.DWG	

W:\dwg\12016\dwg\permit\12016COE0019A0.dwg PLOT DATE: 2/11/15 2:35:51pm

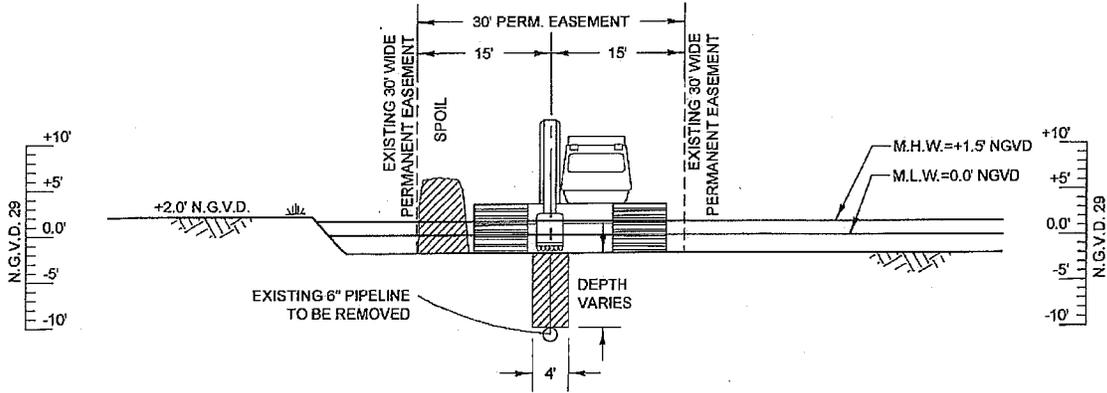

TRACK HOE BUGGY & EXCAVATION DETAIL
SCALE 1"=20'

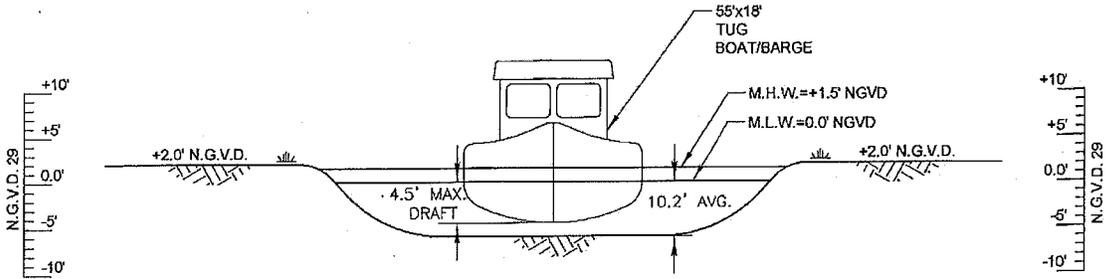

TYPICAL CROSS SECTION FOR TUG BOAT & CARGO BARGE ACCESS

NOTE:
1. THESE DRAWINGS ARE TO BE USED EXCLUSIVELY FOR THE ACQUISITION OF REGULATORY PERMITS.

SCALE 1"=20'

NO.	DATE	REV. BY:	REVISION


ACADIAN GAS PIPELINE SYSTEM

PROPOSED REMOVAL OF AN EXISTING 6" PIPELINE LOCATED IN SECTIONS 47 AND 48, T17S-R15E TERREBONNE PARISH, LOUISIANA




Morris P. Hebert, Inc.
SURVEYING • ENGINEERING • ENVIRONMENTAL SERVICES • FIELD SERVICES • GIS
P.O. BOX 3106 • 283 CORPORATE DRIVE • HOUMA, LOUISIANA 70361 • (985) 879-2731
10101 SOUTHWEST FREEWAY • SUITE 620 • HOUSTON, TEXAS 77074 • (713) 219-1470

DRAWN BY: GWN	SHEET: 20
CHKD./APPD. BY: GMP/CSD	SCALE: AS-SHOWN
UPDATED BY:	DATE: 12/11/14
DATA BASE: 12016	JOB NO. 12016
MPH CAD FILE: 12016COE0020A0.DWG	

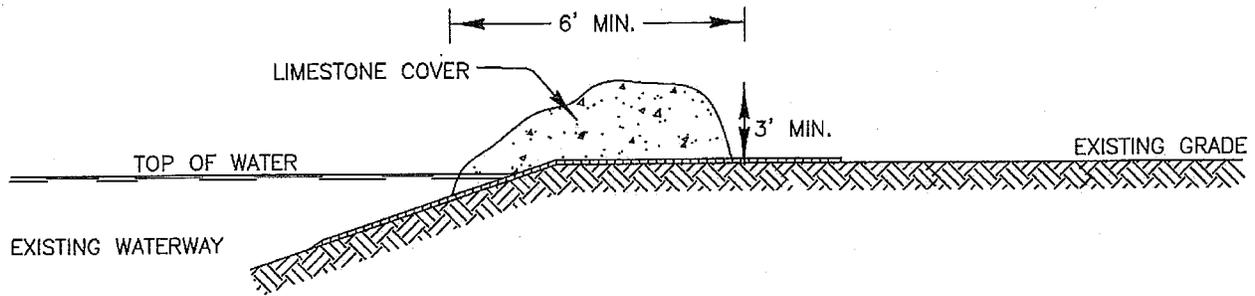

TYPICAL PROFILE

N.T.S.

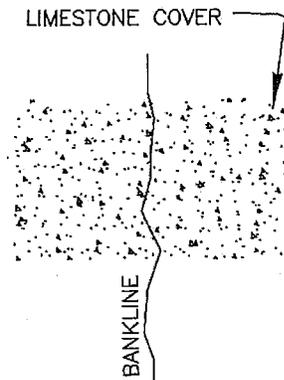

TYPICAL PLAN

N.T.S.

TYPICAL BANK STABILIZATION

NOTE:

- 1. THESE DRAWINGS ARE TO BE USED EXCLUSIVELY FOR THE ACQUISITION OF REGULATORY PERMITS.

W:\dwg\12016\dwg\permit\12016COE0021A0.dwg PLOT DATE: 2/11/15 2:34:17pm

NO.	DATE	REV. BY:	REVISION
-----	------	----------	----------


ACADIAN GAS PIPELINE SYSTEM

PROPOSED REMOVAL OF AN EXISTING 6" PIPELINE ACROSS THE KUNTZ FAMILY, ET AL AND CONTINENTAL LAND & FUR CO., INC. PROPERTY LOCATED IN SECTIONS 38, 39, 40, 47 AND 48, T17S-R15E TERREBONNE PARISH, LOUISIANA

Morris P. Hebert, Inc.
 SURVEYING • ENGINEERING • ENVIRONMENTAL SERVICES • FIELD SERVICES • GIS
 P.O. BOX 3106 • 283 CORPORATE DRIVE • HOUMA, LOUISIANA 70361 • (985) 879-2731
 10101 SOUTHWEST FREEWAY • SUITE 620 • HOUSTON, TEXAS 77074 • (713) 219-1470

DRAWN BY: GWN	SHEET: 21
CHKD./APPD. BY: GMP/CSD	SCALE: N.T.S.
UPDATED BY:	DATE: 12/11/14
DATA BASE: 12016	JOB NO. 12016
MPH CAD FILE: 12016COE0021A0.DWG	

TYPICAL BULKHEAD CROSS SECTION

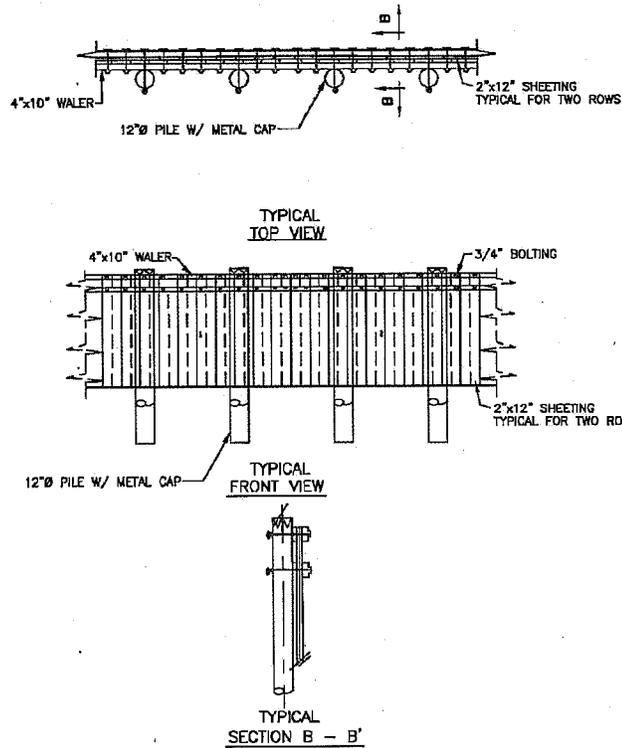

NOTE:

1. THESE DRAWINGS ARE TO BE USED EXCLUSIVELY FOR THE ACQUISITION OF REGULATORY PERMITS.

NO.	DATE	REV. BY:	REVISION

ACADIAN GAS PIPELINE SYSTEM

PROPOSED REMOVAL OF
AN EXISTING 6" PIPELINE ACROSS THE
KUNTZ FAMILY, ET AL AND CONTINENTAL LAND & FUR CO., INC. PROPERTY
LOCATED IN SECTIONS 38, 39, 40, 47 AND 48, T17S-R15E
TERREBONNE PARISH, LOUISIANA



SURVEYING • ENGINEERING • ENVIRONMENTAL SERVICES • FIELD SERVICES • GIS
P.O. BOX 3106 • 283 CORPORATE DRIVE • HOUMA, LOUISIANA 70361 • (985) 879-2731
10101 SOUTHWEST FREEWAY • SUITE 620 • HOUSTON, TEXAS 77074 • (713) 219-1470

DRAWN BY: GWN	SHEET: 22
CHKD./APPD. BY: GMP/CSD	SCALE: N.T.S.
UPDATED BY:	DATE: 12/11/14
DATA BASE: 12016	JOB NO. 12016
MPH CAD FILE: 12016COE0022A0.DWG	