


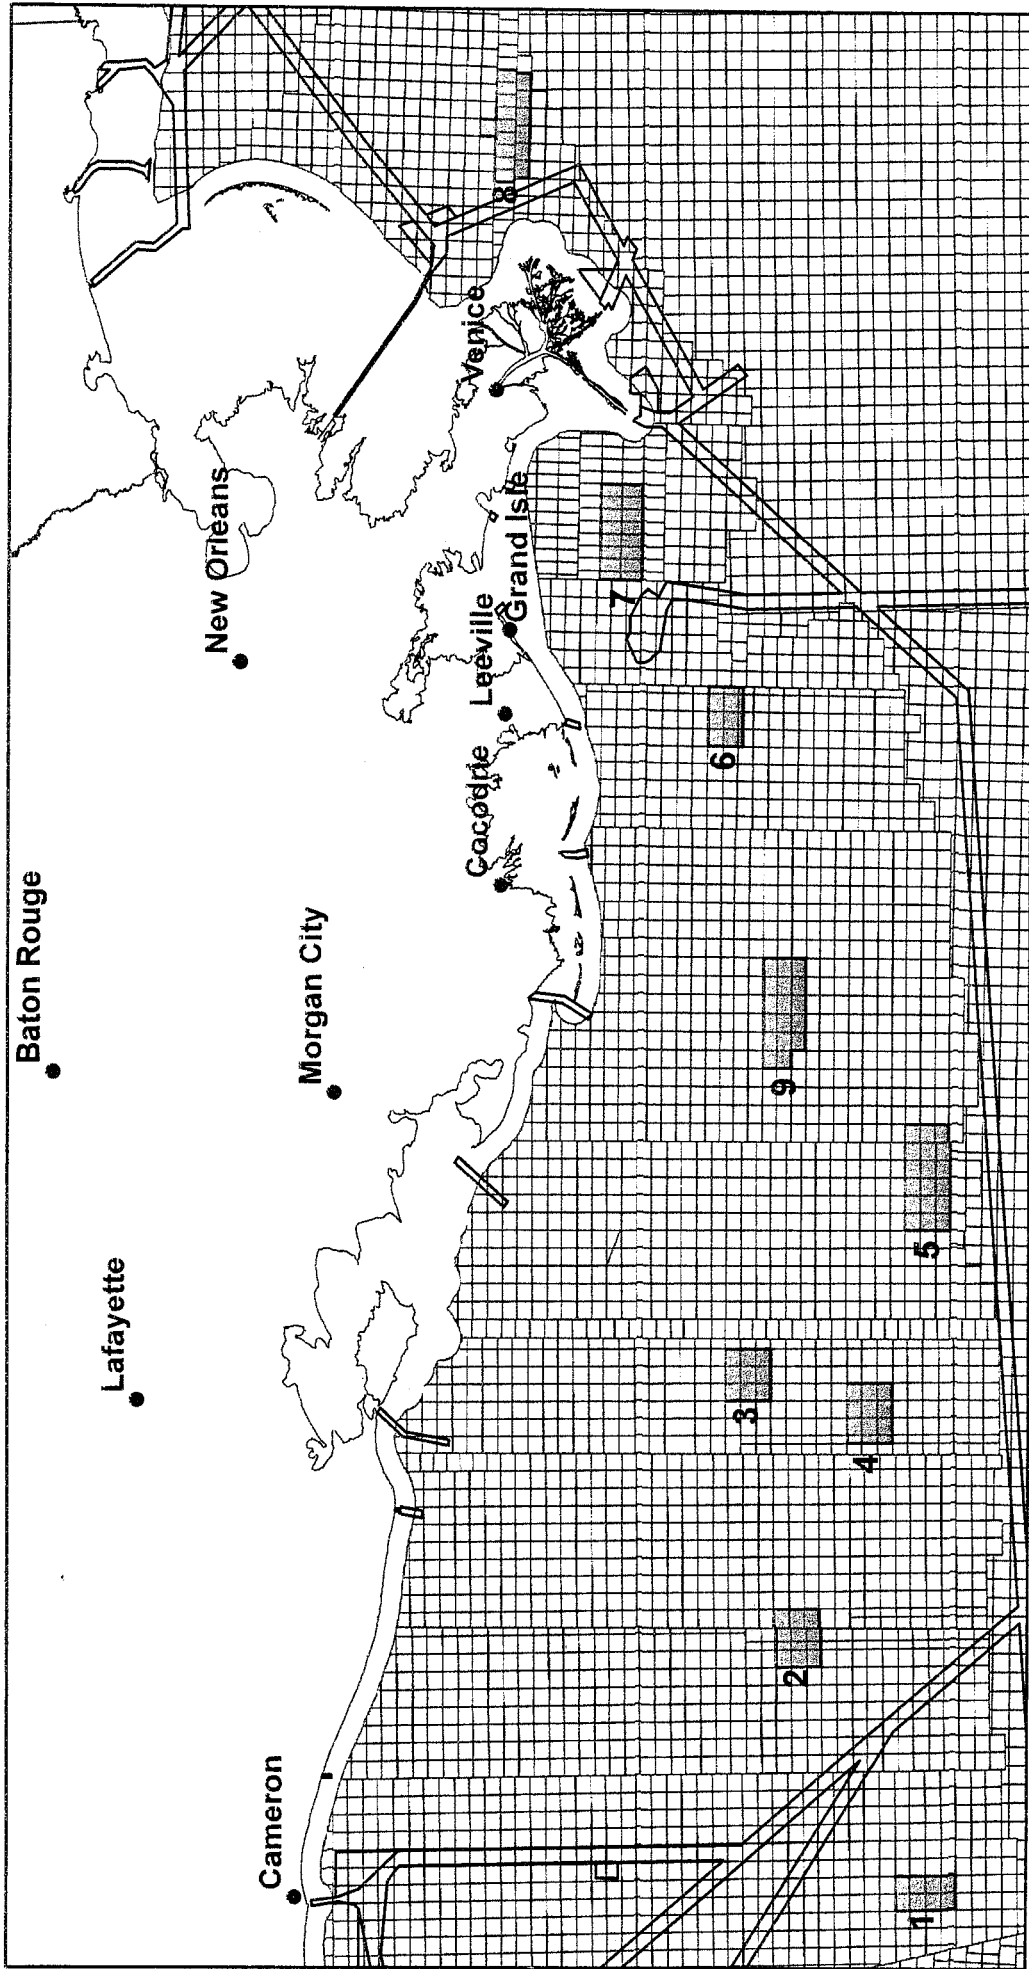


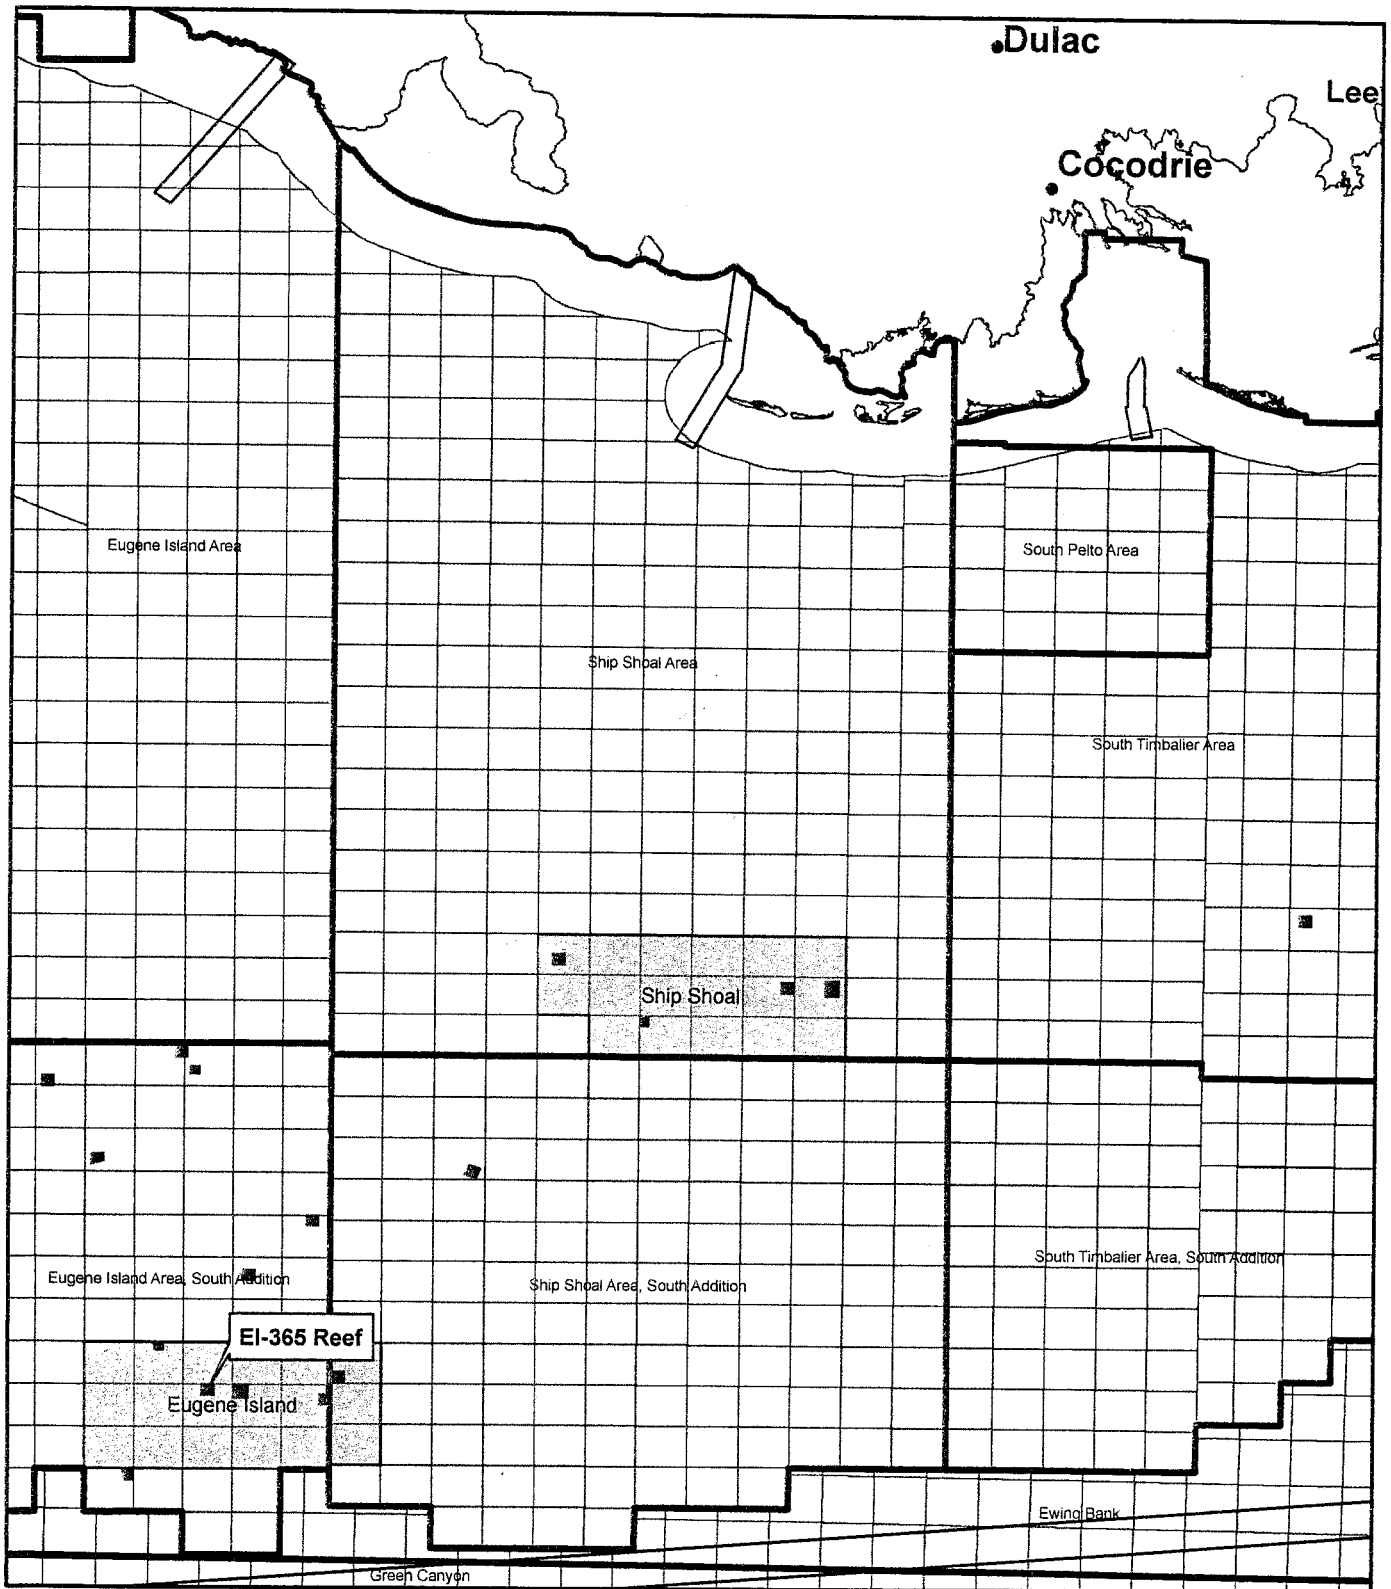
# Louisiana Artificial Reef Planning Areas






- | Planning Areas                            |                                  |
|---|----------------------------------|
| 1. West Cameron Planning Area             | 6. South Timbalier Planning Area |
| 2. East Cameron Planning Area             | 7. West Delta Planning Area      |
| 3. South Marsh Island (76) Planning Area  | 8. Main Pass Planning Area       |
| 4. South Marsh Island (146) Planning Area | 9. Ship Shoal Planning Area      |
| 5. Eugene Island Planning Area            |                                  |

-  Planning Areas
-  Fairways
-  OCS Blocks


# Louisiana Artificial Reef Program



-  Planning Area
-  Permitted Reef Sites
-  Fairways
-  OCS Blocks

0 5 10 20 30 Nautical Miles

EI-365 Reef Vicinity Map

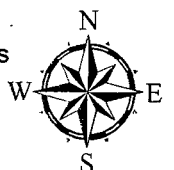



EI348

EI365  
OCS-G13628  
El Paso E&P Company, L.P. (C)

TGP 12" GAS SEG #5157 (ABANDON)

EAST 1,000.00  
REEF BOUNDARY

1,077.7'

1,025.8'

SEE DETAIL


Proposed EI 397 'A'  
Reef Location  
(Orientation:  
TBD in field)

NAD 1927  
X= 1,961,522.34'  
Y= -195,087.75'  
Lat= 28°07'48.783"N  
Lon= 91°27'09.555"W

NAD 1983  
X= 3,242,325.30'  
Y= -134,388.23'  
Lat= 28°07'49.690"N  
Lon= 91°27'09.900"W

PROPOSED REEF AREA

REEF BOUNDARY  
WEST 1,000.00'

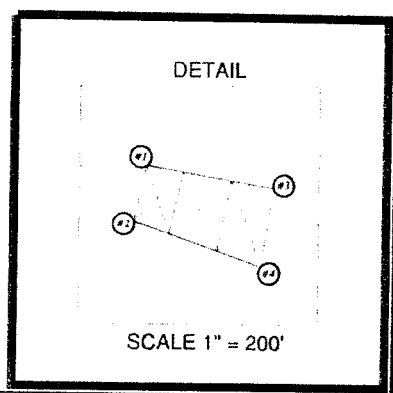


I CERTIFY THE PROPOSED ARTIFICIAL REEF LOCATION IS CORRECT.



DALE H. LIPPS  
REG. No. 0307  
REGISTERED  
PROFESSIONAL  
SURVEYOR

Date: 01/02/12

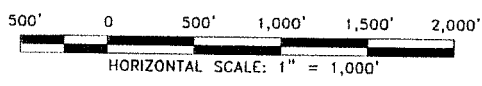


EI 397 'A' TOP CORNERS OF REEFED JACKET

| Corner | Coordinates                           | Elevation |
|--------|---------------------------------------|-----------|
| 1      | ORIENTATION TO BE DETERMINED IN FIELD |           |
| 2      | ORIENTATION TO BE DETERMINED IN FIELD |           |
| 3      | ORIENTATION TO BE DETERMINED IN FIELD |           |
| 4      | ORIENTATION TO BE DETERMINED IN FIELD |           |

ARTIFICIAL REEF BOUNDARIES

|    |               |              |                     |                     |
|----|---------------|--------------|---------------------|---------------------|
| NW | X= 1,960,445' | Y= -194,062' | Lat= 28°07'58.924"N | Lon= 91°27'21.599"W |
| SW | X= 1,960,445' | Y= -198,062' | Lat= 28°07'19.335"N | Lon= 91°27'21.551"W |
| NE | X= 1,964,445' | Y= -194,062' | Lat= 28°07'58.965"N | Lon= 91°26'36.943"W |
| SE | X= 1,964,445' | Y= -198,062' | Lat= 28°07'19.376"N | Lon= 91°26'36.900"W |

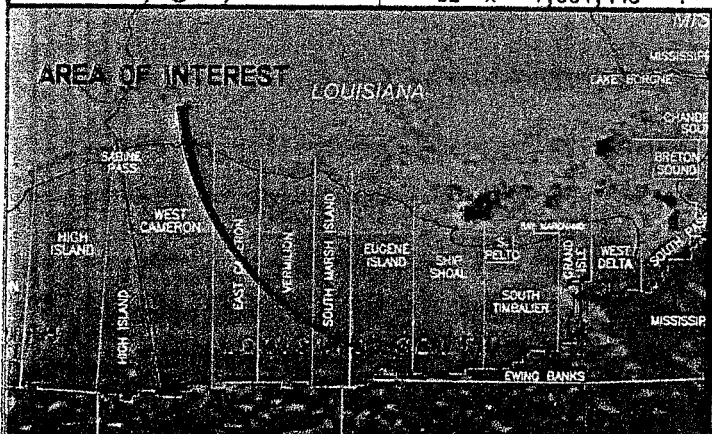


**W&T OFFSHORE**  
INCORPORATED

Proposed Reef Position of Jacket EI 397 'A'  
BLOCK 365  
EUGENE ISLAND AREA  
GULF OF MEXICO


|  |                         |   |
|--|-------------------------|---|
| Surveying<br>Geophysical Acquisition   | a J. D. Silvert Company | GEODETIC DATUM: NAD 1927<br>PROJECTION: LOUISIANA SOUTH<br>GRID UNITS: U.S. SURVEY FEET |
| <b>Marine Surveys, LLC.</b><br>403 Mecca Dr. Lafayette Louisiana 70508 Phone #337-237-2137 |                         | DRAFTED BY:   |
|  |                         | CHK. BY:  |
|  |                         | APP. BY:  |
| DRAWING NO.: 012-0176-MS-EI365 PROPOSED  | DATE: JAN 02, 2012      | SHEET: 1 OF 2   |



Profile View

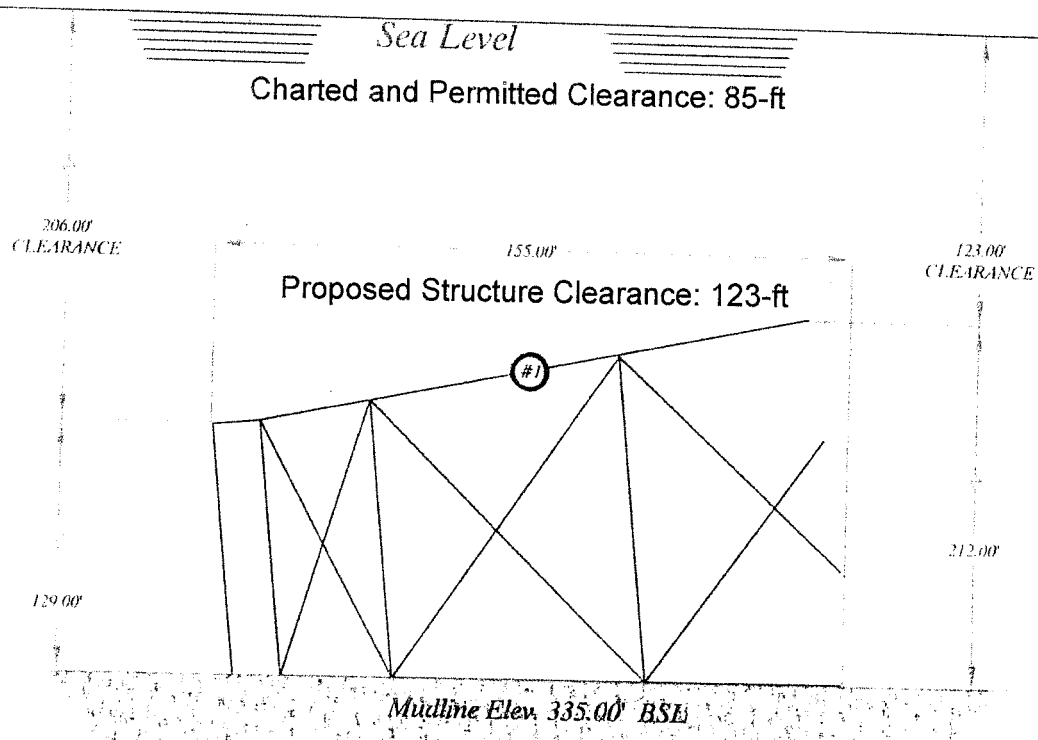


I CERTIFY THE PROPOSED ARTIFICIAL REEF LOCATION IS CORRECT.

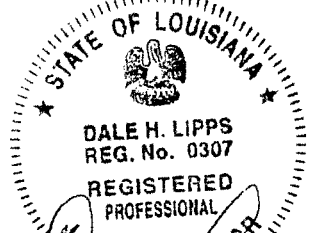

Date: Dale H. Lipps, PLS La. Reg. No. 307  
04/02/12


| CENTER OF POSITION OF THE PROPOSED REEF EI 397 'A' JACKET |       |                                |   |
|---|-------|--------------------------------|---|
| #1  | NAD27 | X=1,961,522.34' Y=-195,087.75' | Lat= 28°07'48.783"N Lon= 91°27'09.555"W |
|   | NAD83 | X=3,242,325.30' Y=-134,388.23' | Lat= 28°07'49.690"N Lon= 91°27'09.900"W |

- NOTES:
1. ALL CLEARANCE DATA AND WATER DEPTHS WERE CALCULATED FROM DATA PROVIDED AND WILL BE VERIFIED IN FIELD BY CONTRACTOR.
  2. THIS DRAWING IS NOT TO SCALE.

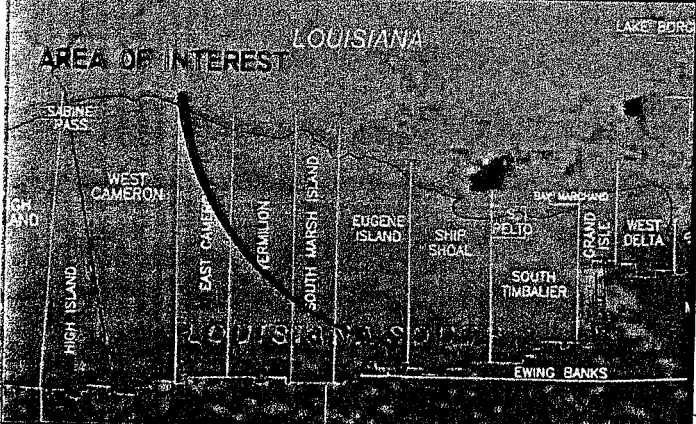

**W&T OFFSHORE**  
INCORPORATED

Proposed Reef Position of Jacket EI 397 'A'  
BLOCK 365  
EUGENE ISLAND AREA  
GULF OF MEXICO

Surveying Geophysical Acquisition  a J. D. Silvert Company  
**Marine Surveys, LLC.**  
403 Mecca Dr. Lafayette Louisiana 70508 Phone #337-237-2137  
GEODEIC DATUM: NAD 1927  
PROJECTION: LOUISIANA SOUTH  
GRID UNITS: U.S. SURVEY FEET  
DRAFTED BY:  
CHK. BY:  
APP. BY: