

Copyright: © 2010 National Geographic Society



LIVINGSTON PARISH



Reference

U.S.G.S. 7.5 MINUTE SERIES QUAD MAP, WATSON, LA.



LIVINGSTON PARISH GRAVITY DRAINAGE DISTRICT NO. 2
DENHAM SPRINGS, LOUISIANA

AFTER-THE-FACT PERMIT APPLICATION


VICINITY MAP

LIVINGSTON PARISH



Drawn:	APK/AM10.1
Checked:	-
Approved:	TW
Date:	10/26/2012
Map No.:	A7053-12

FIGURE 1

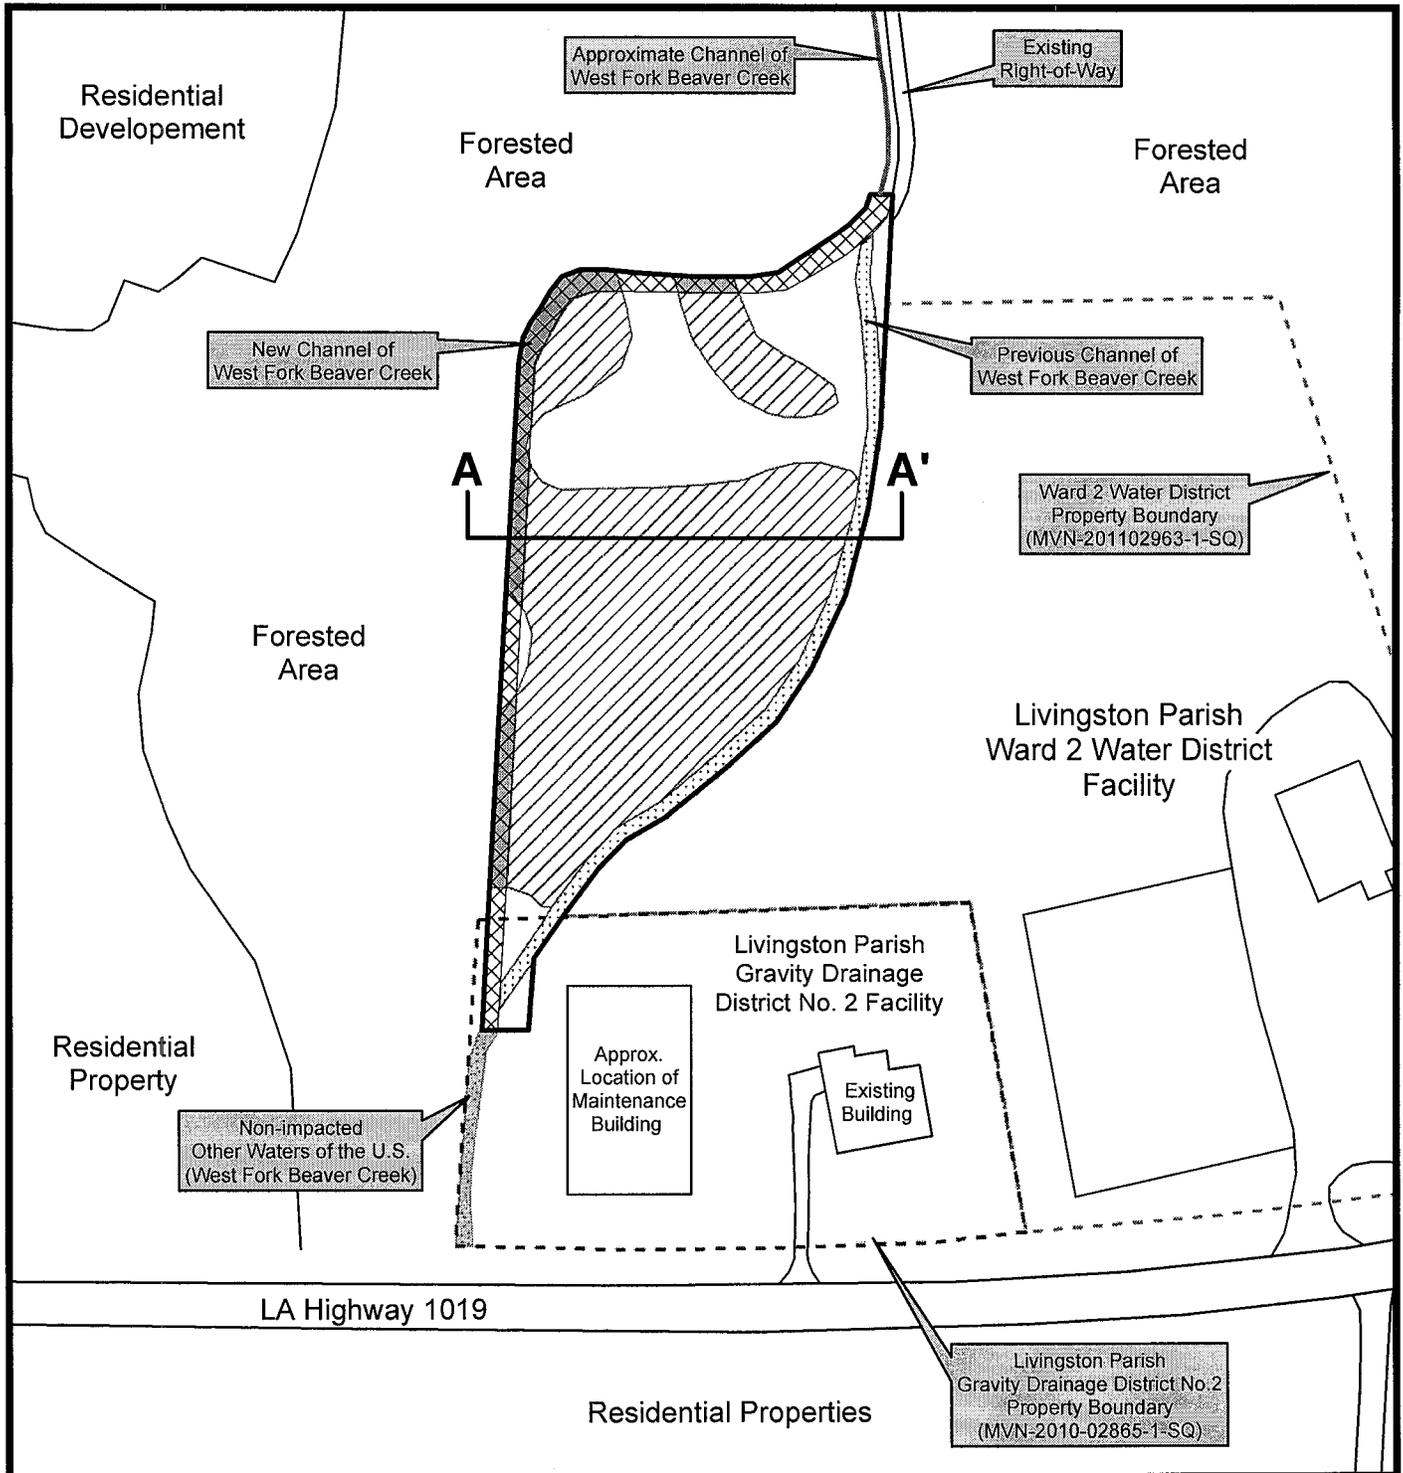

Legend

- Project Area
- Recently Excavated Re-route of West Fork Beaver Creek
- Filled Other Waters of the U.S. (0.15 Acres)
- Excavation in Wetlands (0.11 Acres)
- Cleared and Filled Wetlands (1.2 Acres)



LIVINGSTON PARISH GRAVITY DRAINAGE DISTRICT NO. 2
DENHAM SPRINGS, LOUISIANA

AFTER-THE-FACT PERMIT APPLICATION

PLAN VIEW


LIVINGSTON PARISH




Drawn:	APK/AM10.1
Checked:	-
Approved:	-
Date:	02/22/2013
Map No.:	A7053-11 (REV)

FIGURE 2

PRE-PROJECT CONDITIONS

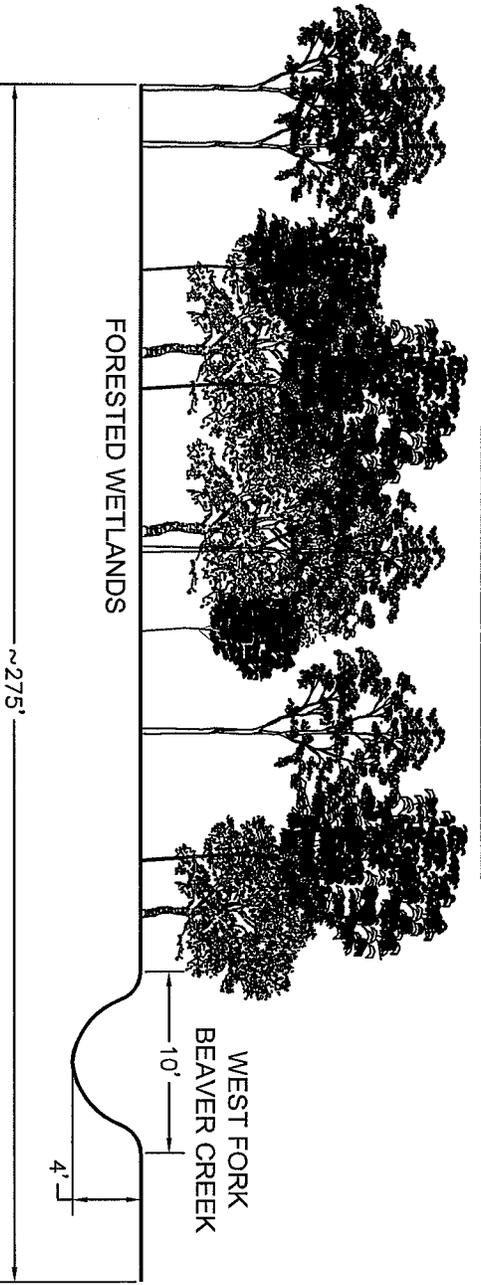

POST-PROJECT CONDITIONS

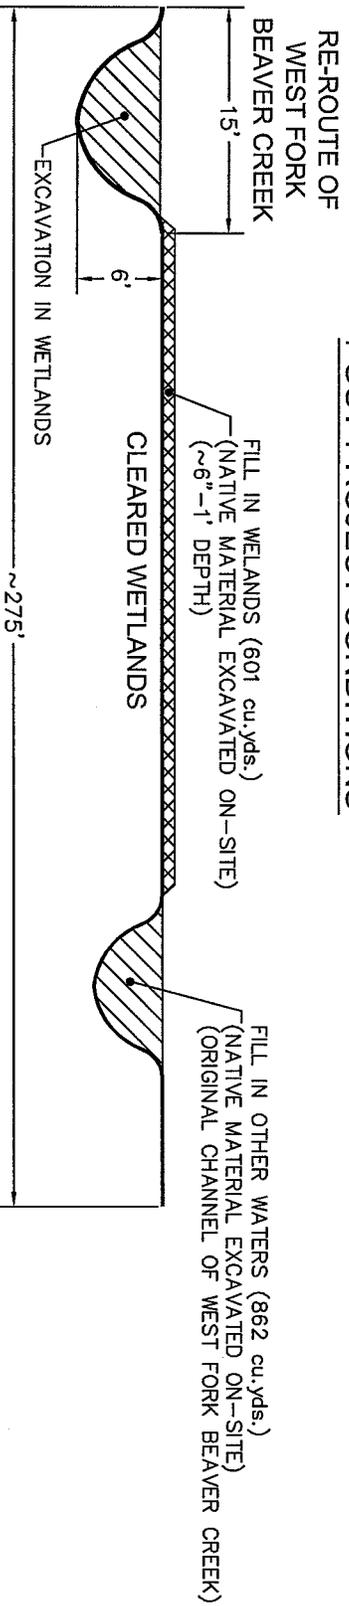

LIVINGSTON PARISH GRAVITY DRAINAGE DISTRICT NO. 2
 DENHAM SPRINGS, LOUISIANA

AFTER-THE-FACT PERMIT APPLICATION

CROSS-SECTION A-A'

LIVINGSTON PARISH

Drawer: CALACAD

GT Checked: AK

Approved: TW

Date: 01/16/13

Draw. No.: A7053-13



FIGURE 3

NOTES: 1. DIMENSIONS BASED ON FIELD OBSERVATIONS BY C-K PERSONNEL.

NOT TO SCALE