



Vicinity Map

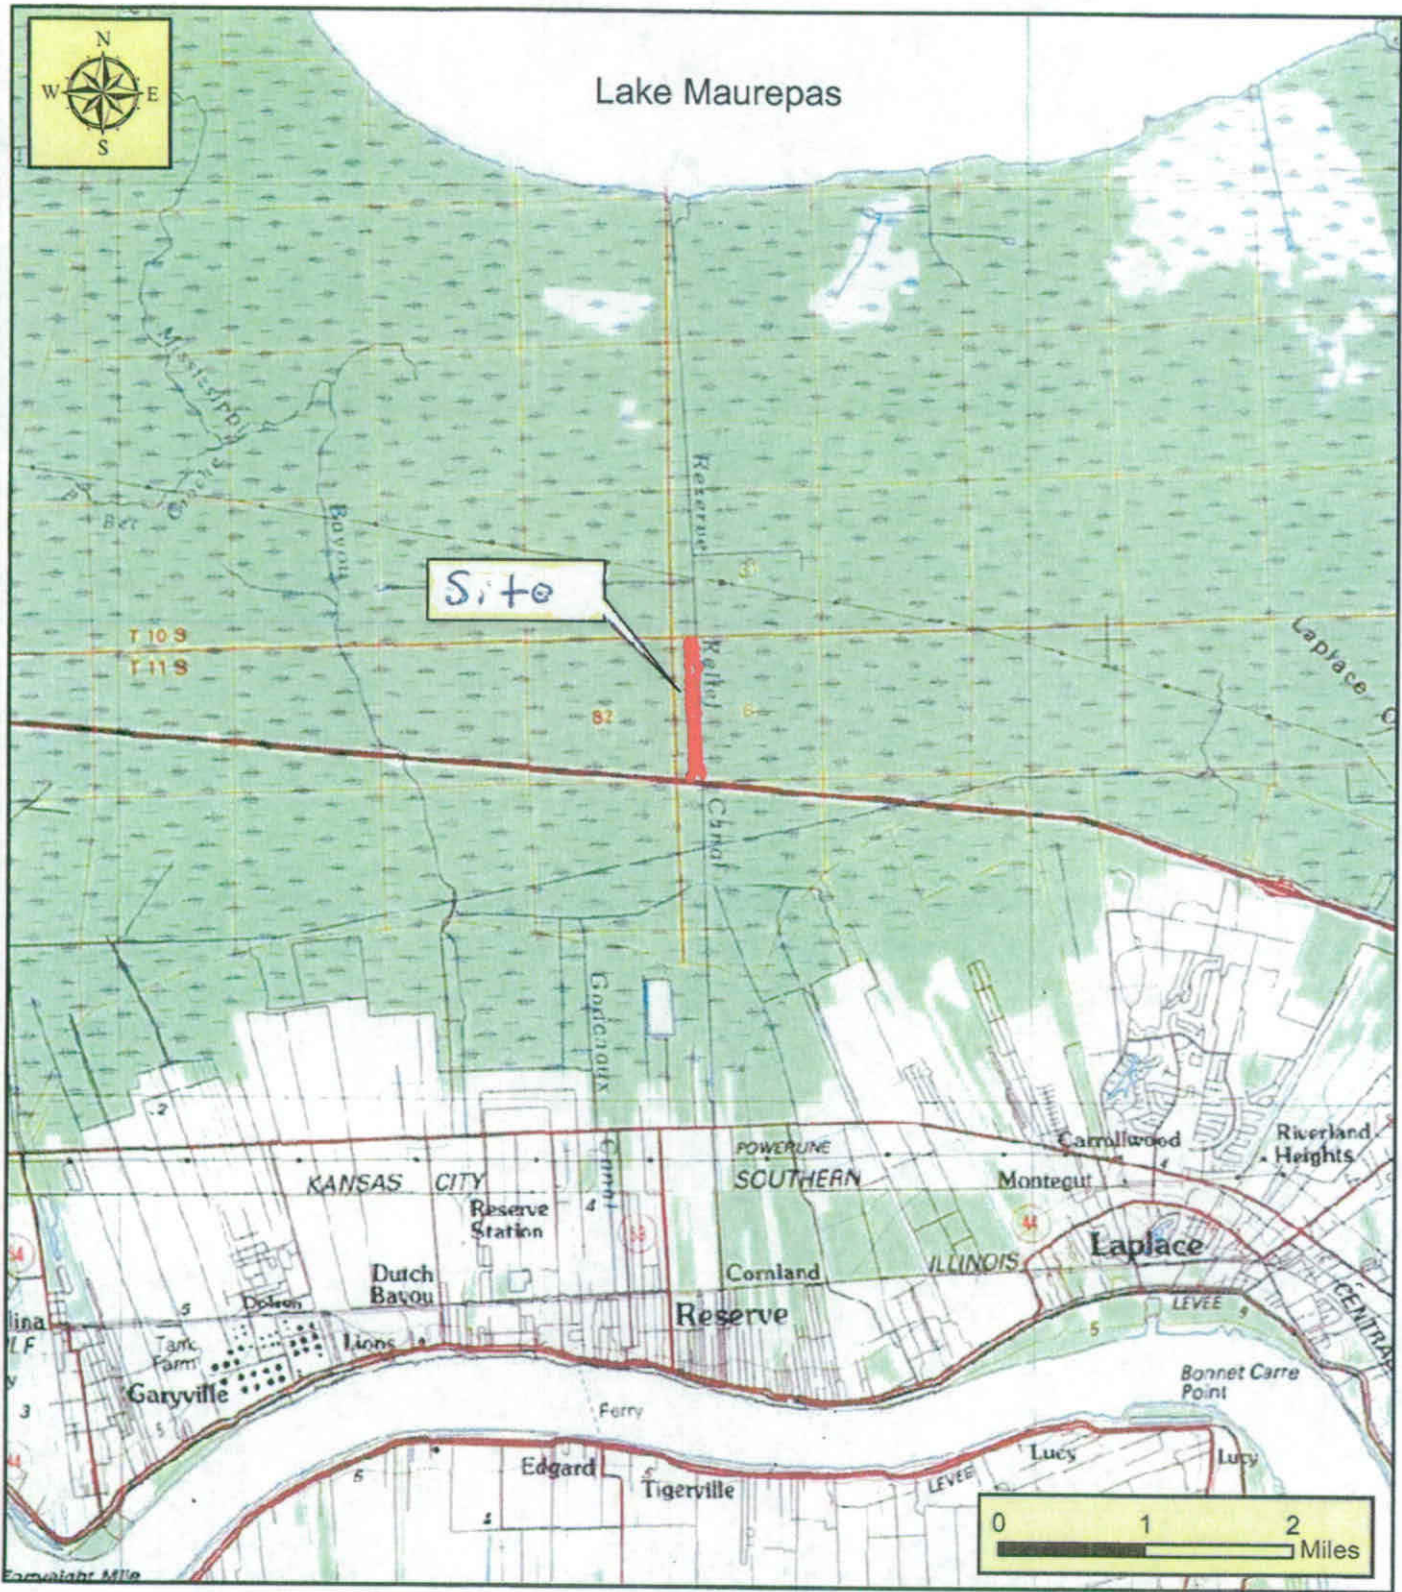

PLAN VIEW

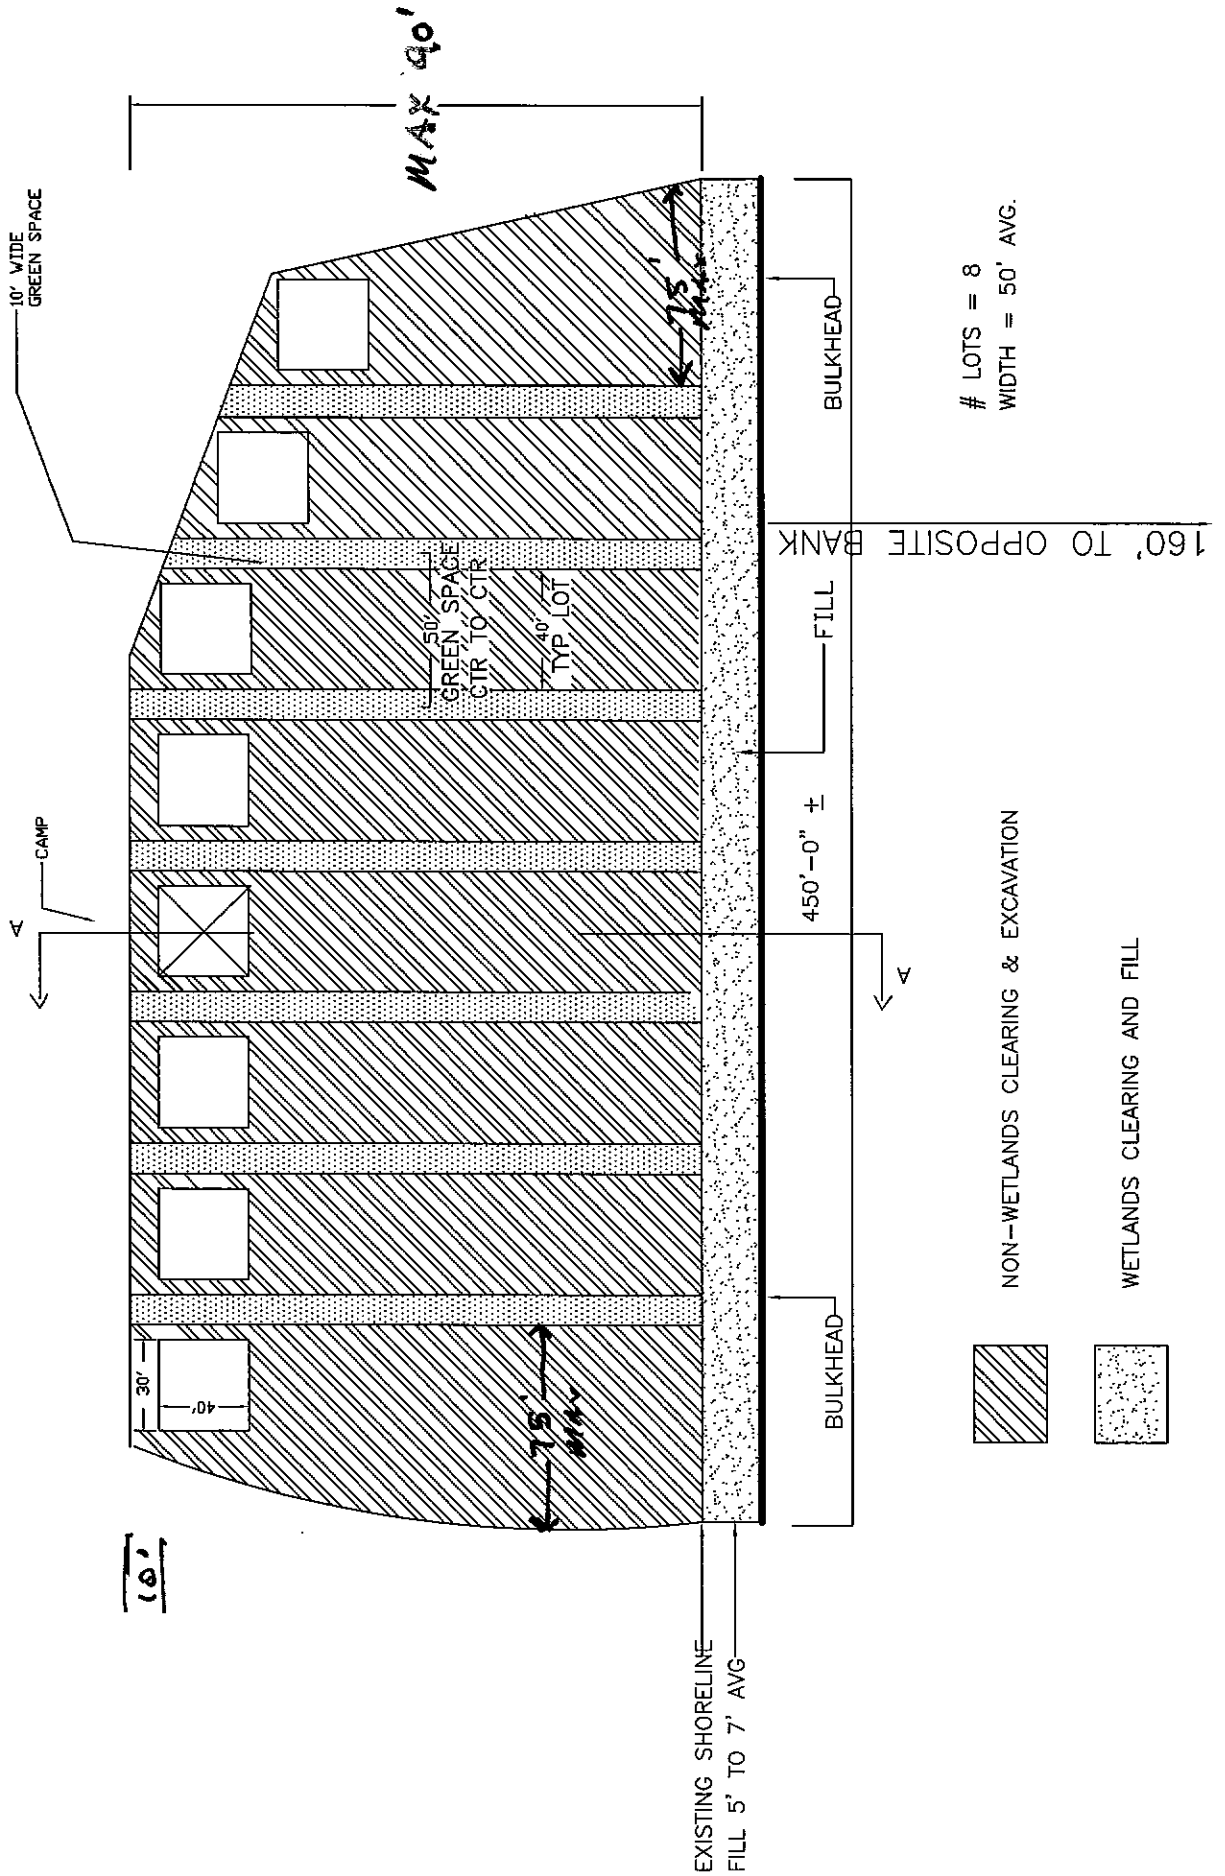

TYPICAL CROSS SECTION A-A

N.T.S.

