

PROJECT LOCATION:
 X = 3,506,993.58 (NAD 83)
 Y = 319,484.35 (NAD 83)
 LAT: 29°22'35.68" (NAD 83)
 LONG: 90°37'23.78" (NAD 83)

PROJECT VICINITY

THESE PLATS ARE TO BE USED EXCLUSIVELY FOR THE ACQUISITION OF REGULATORY PERMITS.

NO.	DATE	REVISION

SCALE IN FEET

SHEET 1 OF 6

DRAWN BY:

APPROVED BY:

SCALE: 1" = 10,000'

DATE:

JOB NUMBER:



FILE:

VICINITY MAP

ANGELA AND CHAD PORTIER

LOT A-1 A PORTION OF PROPERTY
 FORMERLY OF RUSSEL A PORTIER
 LOCATED IN SECTIONS 29 AND 30, T19S-R18E
 TERREBONNE PARISH, LOUISIANA

6437 LA HWY 56
 CHAUVIN, LOUISIANA

-  FILLED IN WETLAND AFTER THE FACT
(0.03± ACRES OR 25± yds²)
-  FILLED IN OTHER WATERS AFTER THE FACT
(0.03± ACRES OR 139± yds²)

6435

CAMP

THOMAS R. PERSAC
OR ASSIGNS
4280

BANKLINE

EXISTING DOCK

243± TO BANKLINE
START OF BULKHEAD

OTHER WATERS
FILLED A.T.F.
(0.02± ACRES OR ± 139yds²)

PROPERTY LINE

LEVEE

6437

21 PROPOSED PILING
FOR CAMP

PROPOSED HAULED IN
MATERIAL (0.05± ACRES
OR 286.5± yds²)

ANGELA AND CHAD PORTIER
(31,645 SQ. FT.)

PLOT 1

EXISTING LEVEE

6.88'

43.5'

9'

174± TO BANKLINE
EXISTING DOCK

BULKHEAD

32'

45.5'

160± TO BANKLINE

BULKHEAD

EXISTING DOCK

158± TO BANKLINE

WETLAND AREA
FILLED A.T.F.
(0.03± ACRES OR 25± yds²)

EXISTING DOCK

BULKHEAD

212± TO BANKLINE

END OF BULKHEAD

LITTLE CAILLOU ROAD

6439

EXISTING ROAD

CONNIE AND RUSSELL POTIER
(33,193 SQ. FT.)




PROPERTY LINE

EXISTING LEVEE

33.5'

40'

12'

-  POWERPOLE
-  METER POLE
-  3 PILE CLUSTER

NOTE: DIRT HAULED IN FOR BULKHEAD
(ALL MATERIAL WAS HAULED IN
0.06± OR 164± yds²)


CAMP

WILLIS J. THIBODAUX
OR ASSIGNS

BAYOU PETIT CAILLOU

BAYOU PETIT CAILLOU

THESE PLATS ARE TO BE USED EXCLUSIVELY FOR
THE ACQUISITION OF REGULATORY PERMITS.

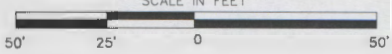
NO.	DATE	REVISION
SCALE IN FEET		
		
SHEET	2	OF 6
DRAWN BY:		
APPROVED BY:		
SCALE:	1" = 50'	
DATE:		
JOB NUMBER:		
FILE:		

PLAN VIEW

ANGELA AND CHAD PORTIER

LOT A-1 A PORTION OF PROPERTY
FORMERLY OF RUSSEL A PORTIER
LOCATED IN SECTIONS 29 AND 30, T19S-R18E
TERREBONNE PARISH, LOUISIANA

6437 LA HWY 56
CHAUVIN, LOUISIANA

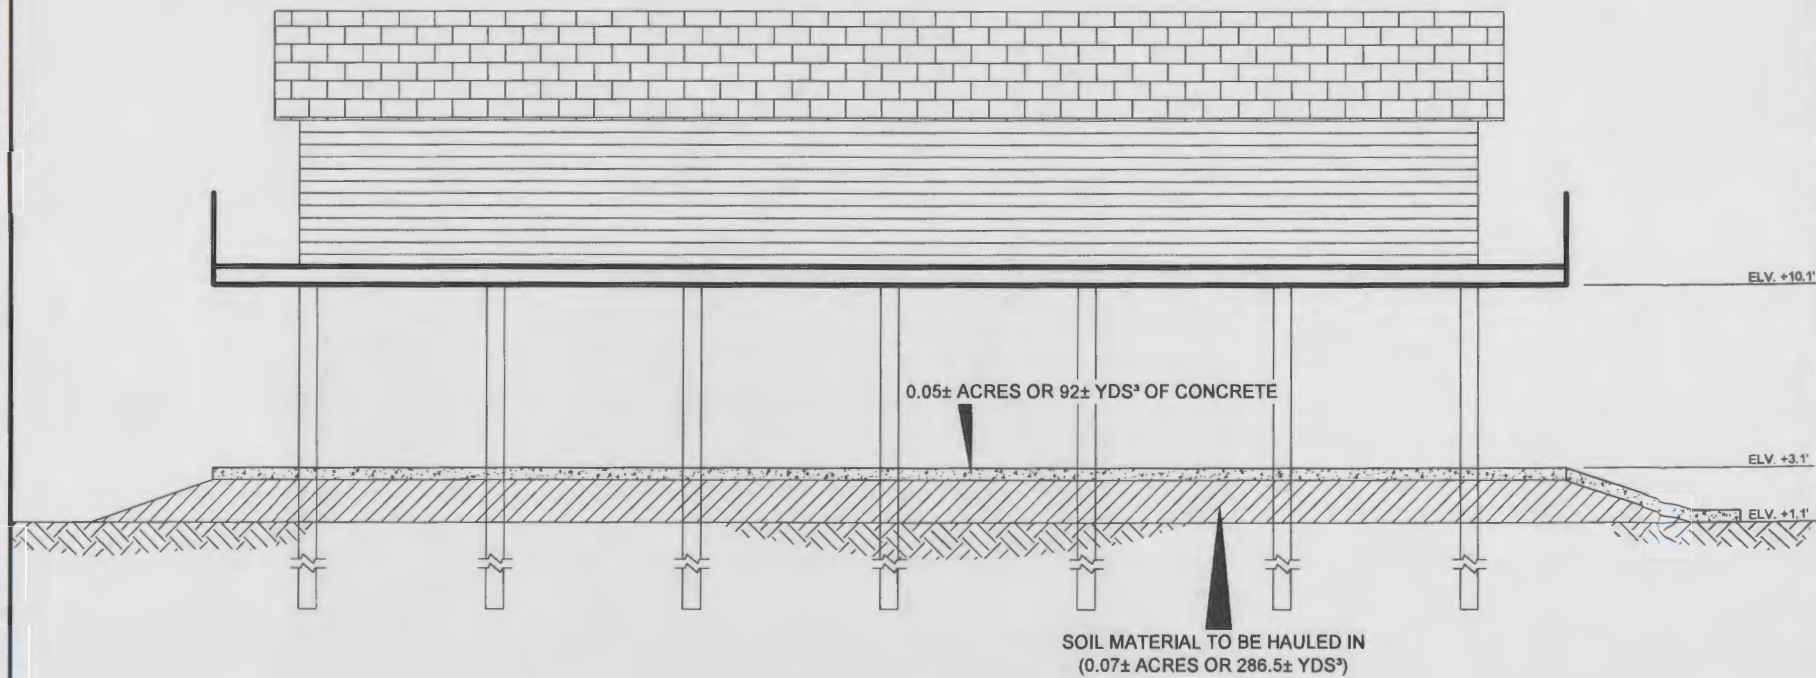

CROSS SECTION A-A'
PROPOSED CAMP

THESE PLATS ARE TO BE USED EXCLUSIVELY FOR THE ACQUISITION OF REGULATORY PERMITS.

NO.	DATE	REVISION

SCALE IN FEET

10' 5' 0 10'


NO. TEST	3	OF	6
DRAWN BY:			
APPROVED BY:			
SCALE:	1" = 10'		
DATE:			
JOB NUMBER:			
FILE:			

PROPOSED CAMP

ANGELA AND CHAD PORTIER

LOT A-1 A PORTION OF PROPERTY
FORMERLY OF RUSSEL A PORTIER
LOCATED IN SEDTIONS 29 AND 30, T19S-R18E
TERREBONNE PARISH, LOUISIANA


6437 LA HWY 56
CHAUVIN, LOUISIANA

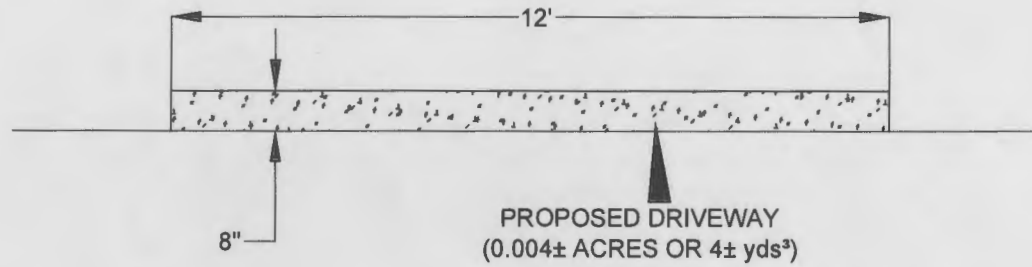

CROSS SECTION B-B'

THESE PLATS ARE TO BE USED EXCLUSIVELY FOR THE ACQUISITION OF REGULATORY PERMITS.

NO.	DATE	REVISION

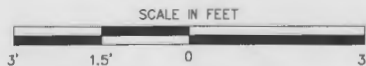

DETAIL

ANGELA AND CHAD PORTIER

LOT A-1 A PORTION OF PROPERTY
 FORMERLY OF RUSSEL A PORTIER
 LOCATED IN SEDTIONS 29 AND 30, T19S-R18E
 TERREBONNE PARISH, LOUISIANA

6437 LA HWY 56
 CHAUVIN, LOUISIANA

Sheet 4 OF 6

DRAWN BY:


APPROVED BY:



SCALE: 1" = 3'

DATE:

JOB NUMBER:

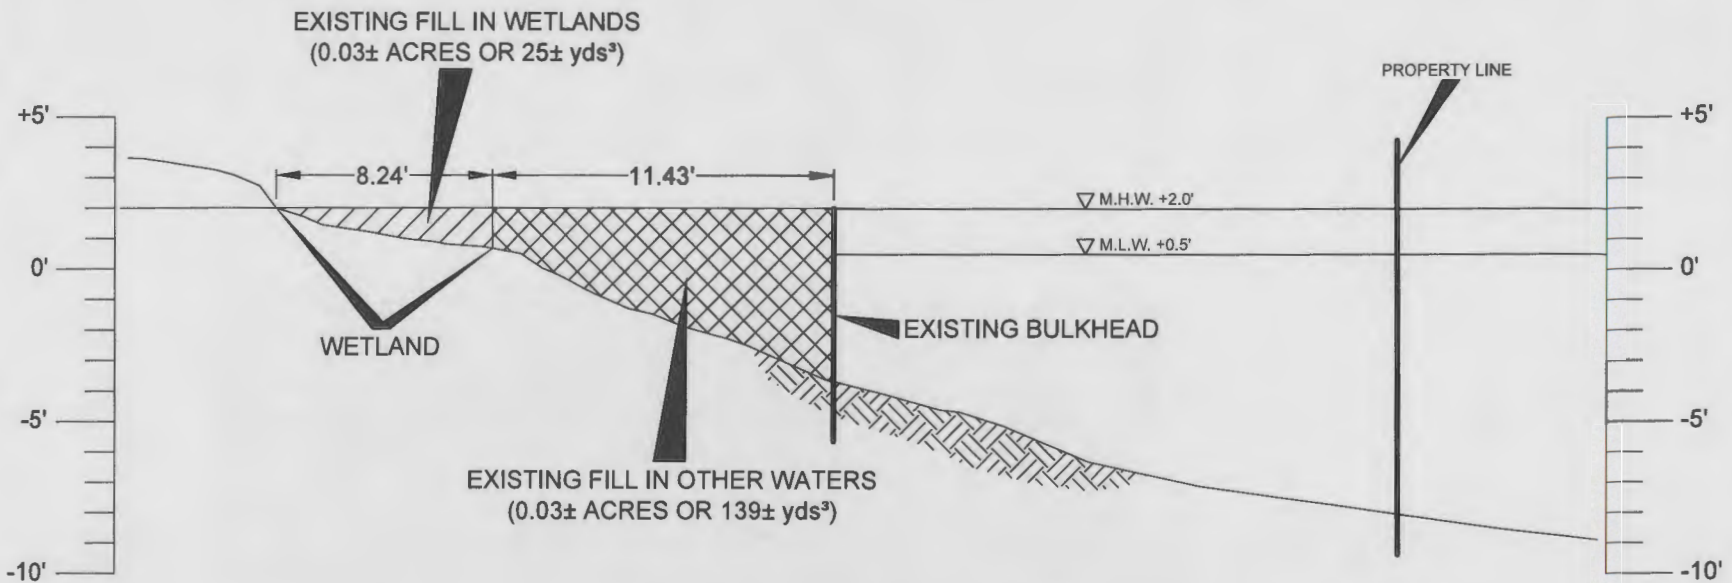FILE:




-  EXISTING FILL IN WETLANDS
(0.03± ACRES OR 25± yds³)
-  EXISTING FILL IN OTHER WATERS
(0.03± ACRES OR 139± yds³)

CROSS SECTION C-C'

THESE PLATS ARE TO BE USED EXCLUSIVELY FOR THE ACQUISITION OF REGULATORY PERMITS.


NO.	DATE	REVISION

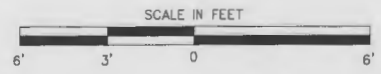

NOTE	5	OF	6
DRAWN BY:			
APPROVED BY:			
SCALE:	1" = 6'		
DATE:			
JOB NUMBER:			
FILE:			

CROSS SECTION
ANGELA AND CHAD PORTIER
LOT A-1 A PORTION OF PROPERTY
FORMERLY OF RUSSEL A PORTIER
LOCATED IN SECTIONS 29 AND 30, T19S-R18E
TERREBONNE PARISH, LOUISIANA

6437 LA HWY 56
CHAUVIN, LOUISIANA

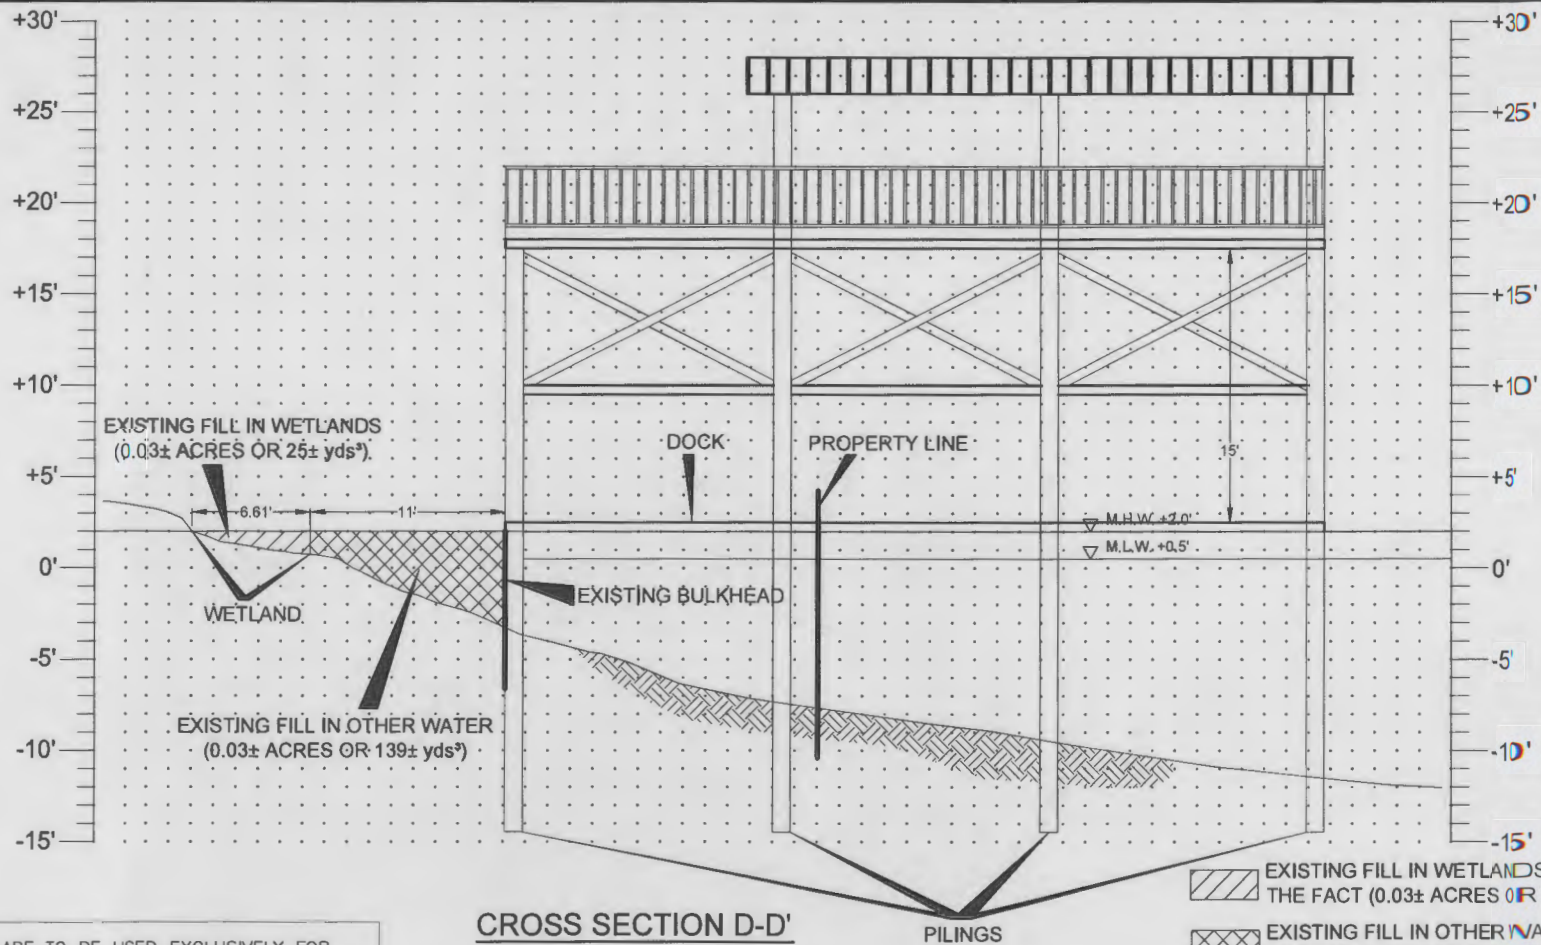


CROSS SECTION D-D'

- EXISTING FILL IN WETLANDS AFTER THE FACT (0.03± ACRES OR 25± yds²)
- EXISTING FILL IN OTHER WATERS AFTER THE FACT (0.03± ACRES OR 139± yds²)

THESE PLATS ARE TO BE USED EXCLUSIVELY FOR THE ACQUISITION OF REGULATORY PERMITS.

NO.	DATE	REVISION

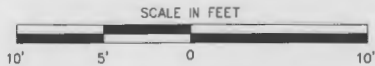

NO. OF SHEETS	6	OF	6
DRAWN BY:			
APPROVED BY:			
SCALE:	1" = 10'		
DATE:			
JOB NUMBER:			
FILE:			

PROPOSED CAMP

ANGELA AND CHAD PORTIER

LOT A-1 A PORTION OF PROPERTY
FORMERLY OF RUSSEL A PORTIER
LOCATED IN SECTIONS 29 AND 30, T19S-R18E
TERREBONNE PARISH, LOUISIANA

6437 LA HWY 56
CHAUVIN, LOUISIANA